




PART THREE: LANDSCAPE ELEMENTS STRATEGY

LANDSCAPE ELEMENTS

SITEWIDE - PLANTING STRATEGY

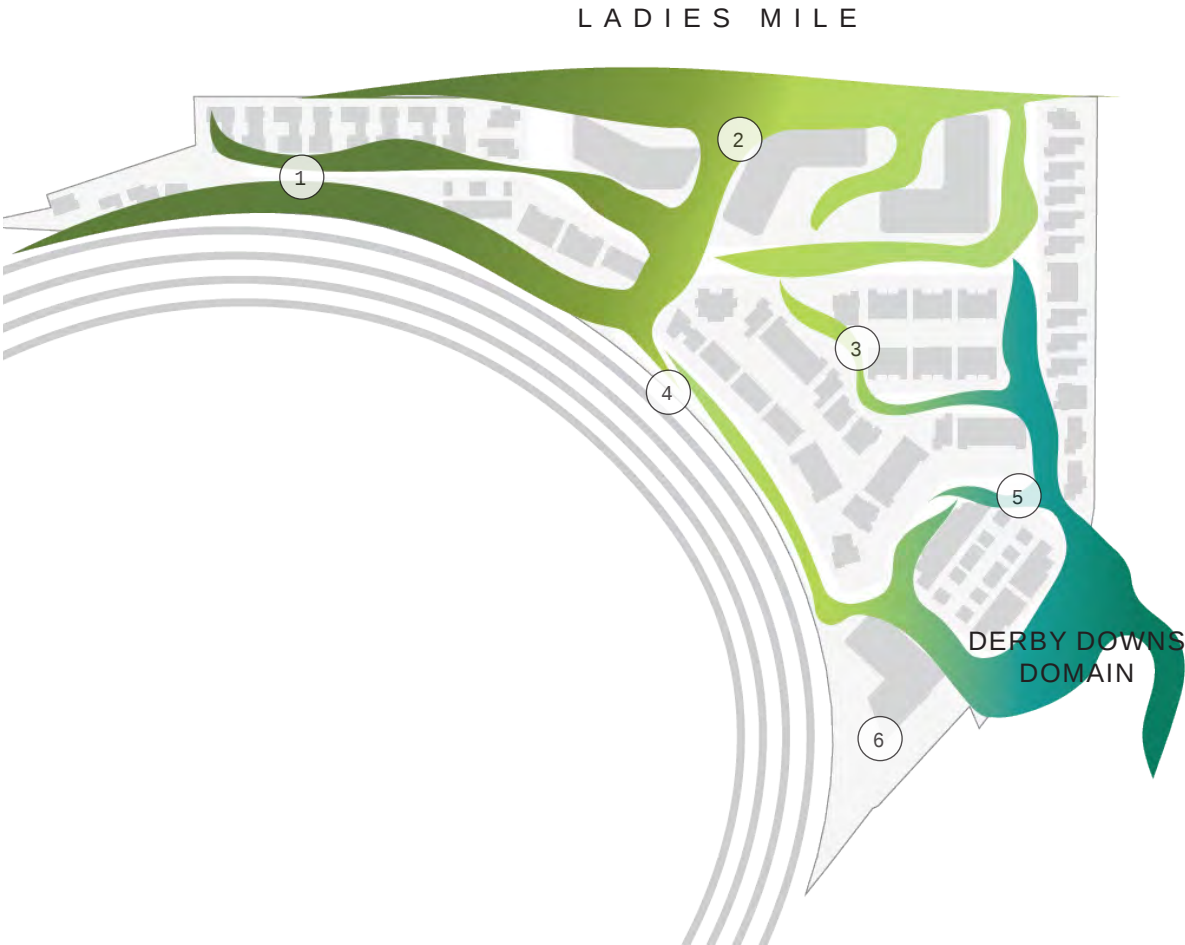

1 NATIVE / FORMAL



2 APARTMENT PRECINCT



3 GARDEN STREETS



4 TRACKSIDE WALK



5 EXOTIC / FORMAL



6 VIVID LIVING



The surrounding vegetated character of the area is woven through the site along the streets and within the private lots. The combination of plant and tree species have been chosen to form links to the existing matrix of flora and landscape features in the area.

Building on the established and retained avenue of Pohutukawa trees present along Ladies Mile, a strong influence of native species has been used in the north-eastern corner of the site. Formality in the landscape has been introduced with the use of clipped hedges, tidy layering, and subtle accents of floral colour.

To the south of the site Derby Downs Domain displays a variety of grand parkland exotic trees. Pulling from this collection of trees the theme of the species selections from this corner of the site reflect a European landscape style, repeating the formal layering seen throughout the development and within the wider Remuera environs.

Centrally located within the site the streets and private lot planting style emerges from a crossover of both native and exotic species to form the vibrant

JOAL garden streets.

A low maintenance planted embankment reflects the current landform of 'The Hill' into the new typology of the development. With a trackside walkway running the length of this edge, the planting provides amenity with seasonal colour, bird attracting qualities and a combination of appropriate native and exotic groundcover and low planting.

The Belvedere Gardens are an opportunity for layering of plant species. Hedges and carefully placed trees will retain views out to the Maunga whist also providing sheltered areas to sit and enjoy the view.


An owners association (via incorporated society, which all residents of The Hill will contribute to) will be established with responsibility for maintenance and management of all planting within the privately owned common areas. This proposal is intended to ensure that the proposed significant investment in the public realm landscape will be maintained and managed to a consistently high standard over the long term future of The Hill.




PLANTING LOOK & FEEL



PLANTING STRATEGY SHEET LOCATIONS

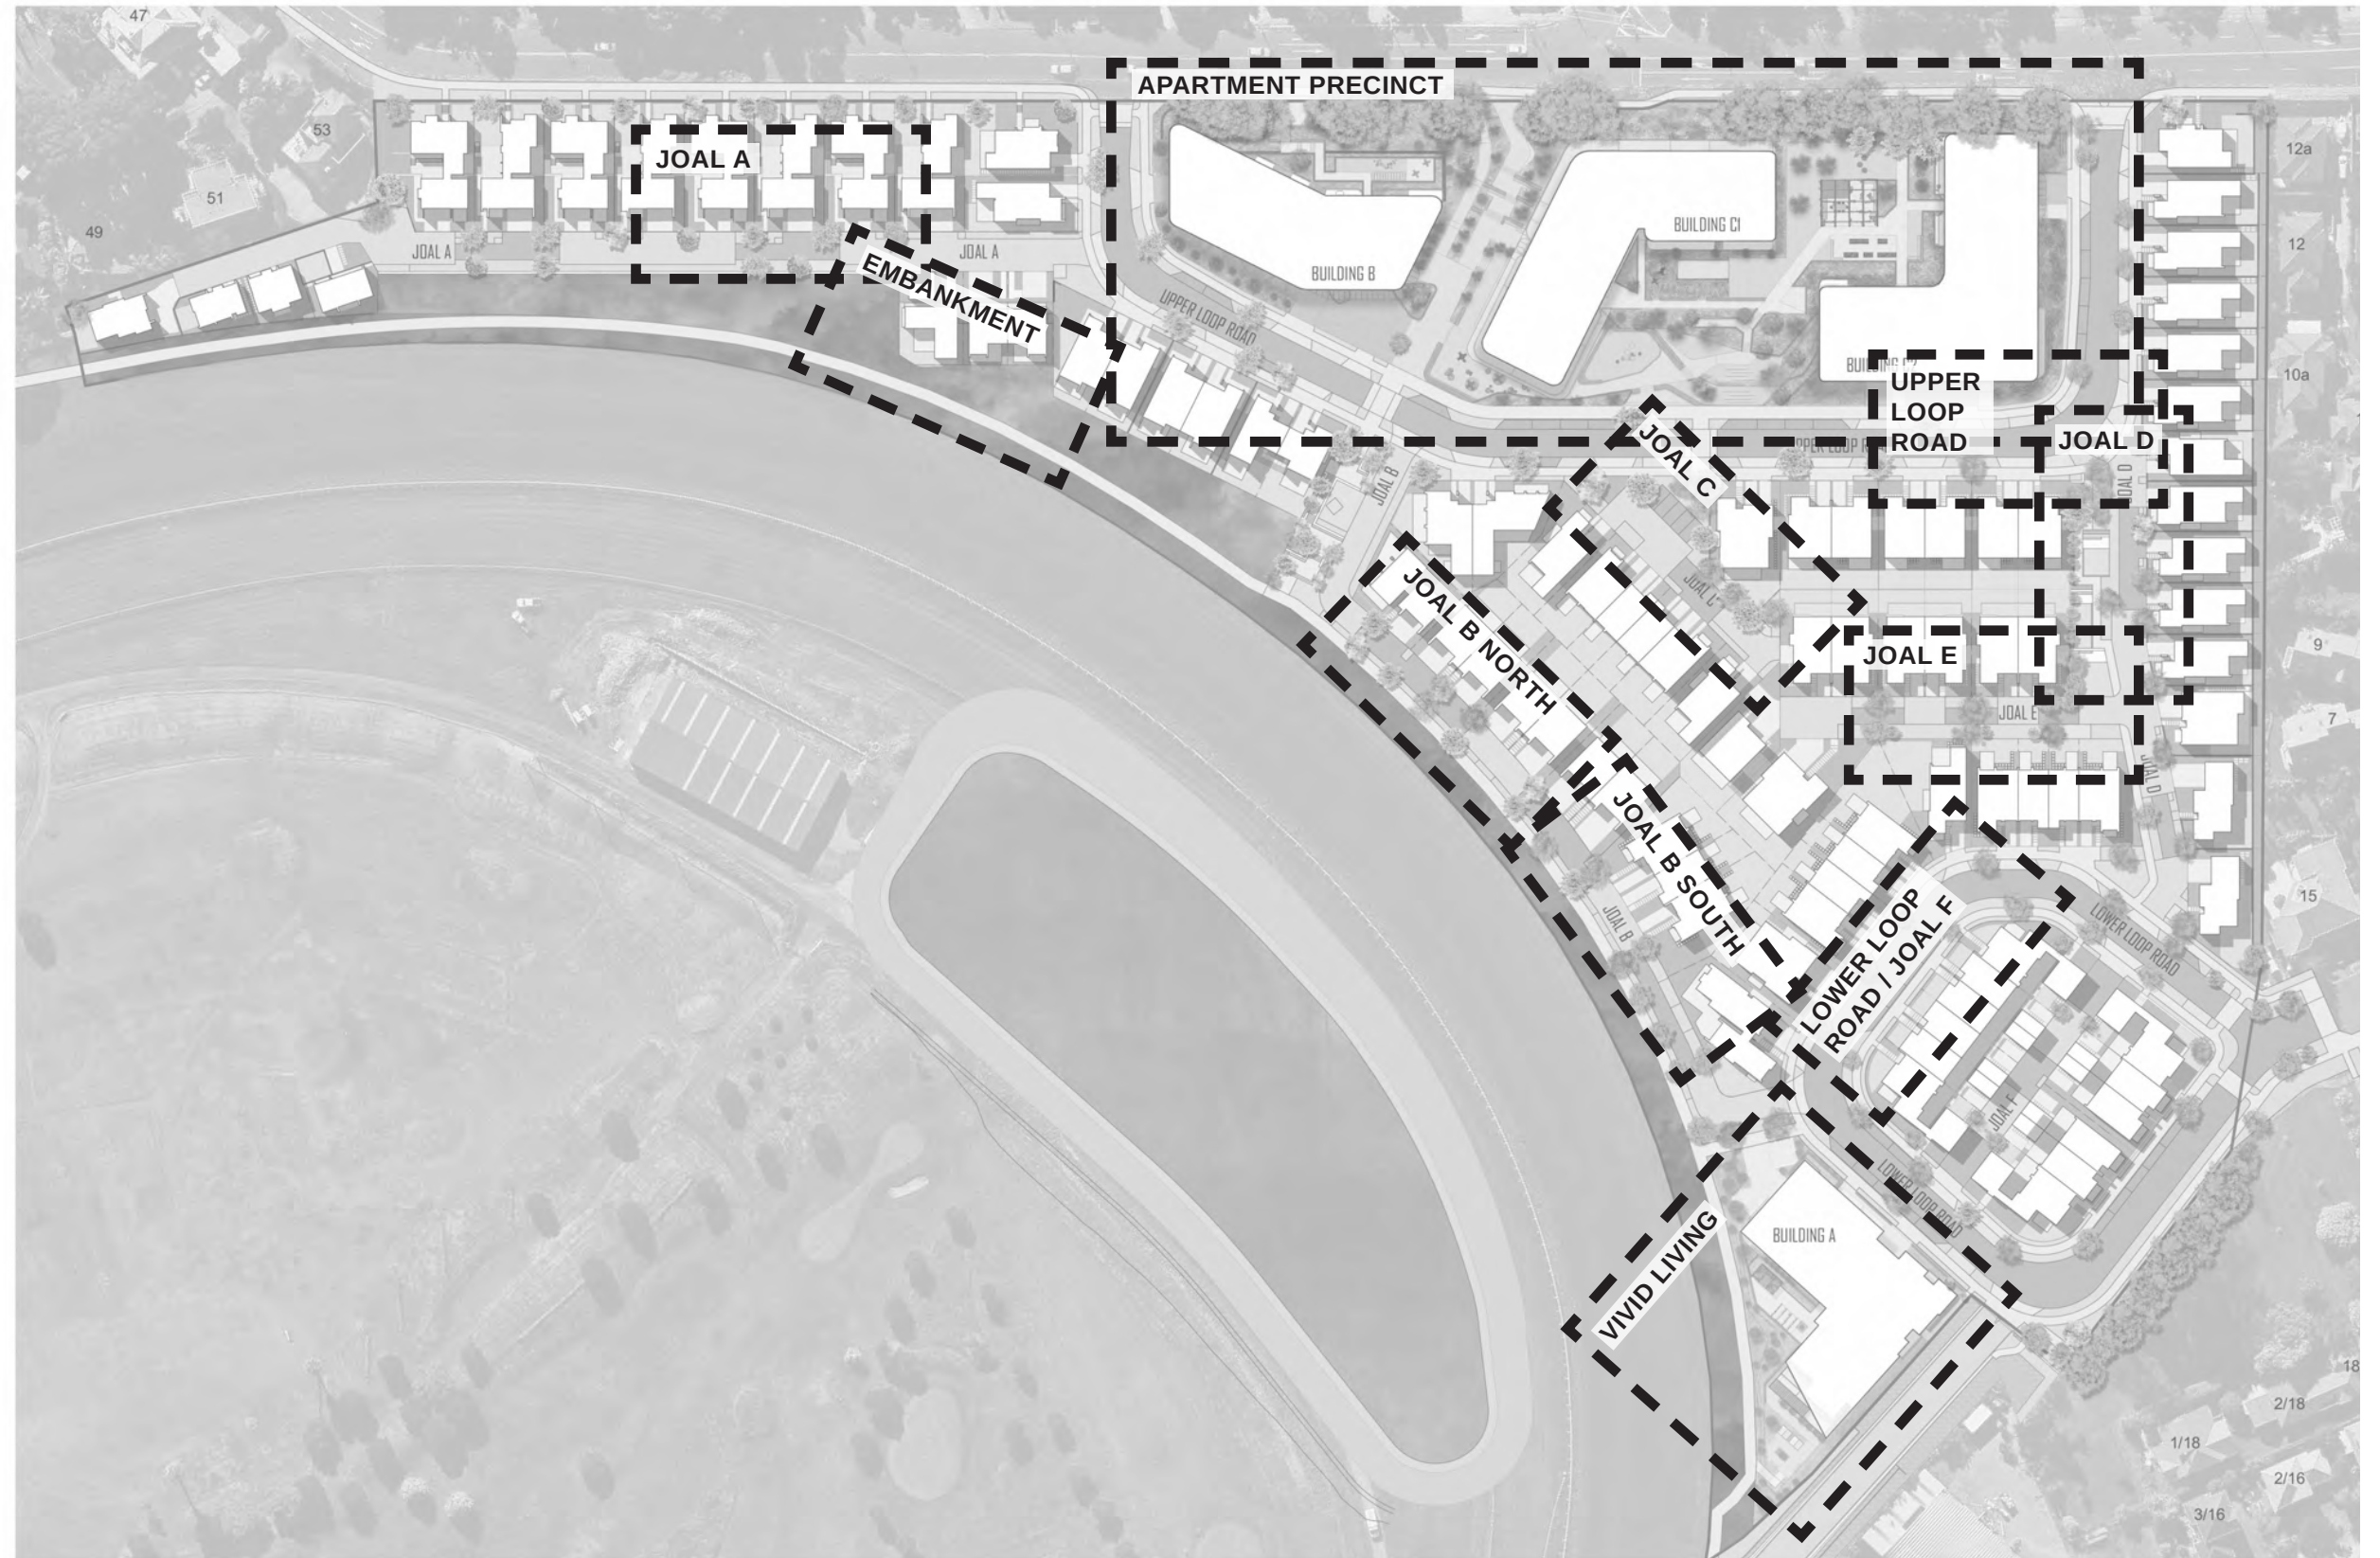


SITE-WIDE STREET TREE STRATEGY

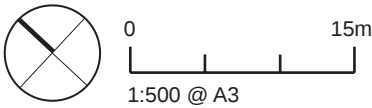


LADIES MILE FRONTAGE

Refer to JOAL A Planting Strategy & Palette for shrub species

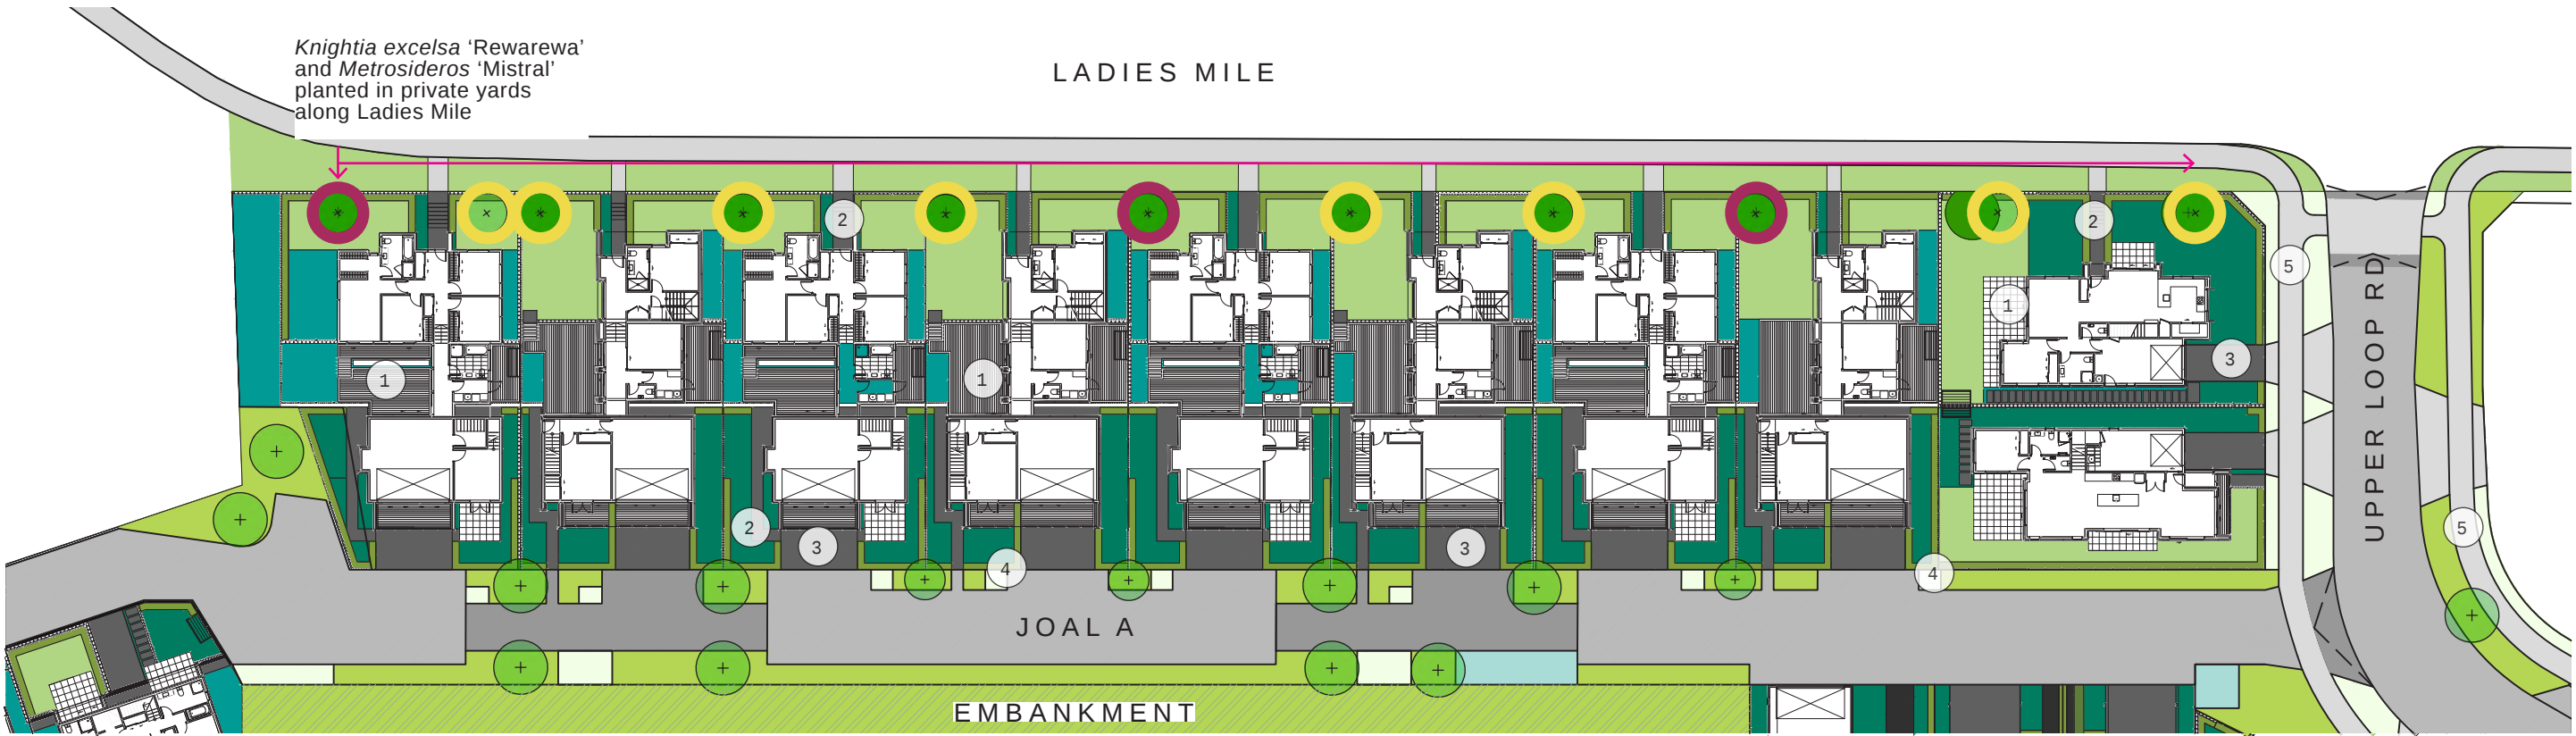


Location plan

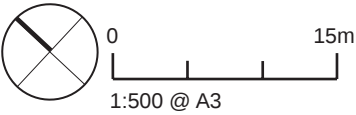


LEGEND:

- Lawn
- Berm planting
- Front garden mix
- Rear garden mix
- Raingardens
- 1 Private patio/ deck
- 2 Private garden path
- 3 Driveway
- 4 Indicative location for bins on collection day
- 5 Public footpath
- Metrosideros* 'Mistral'
- Knightia excelsa* 'Rewarewa'

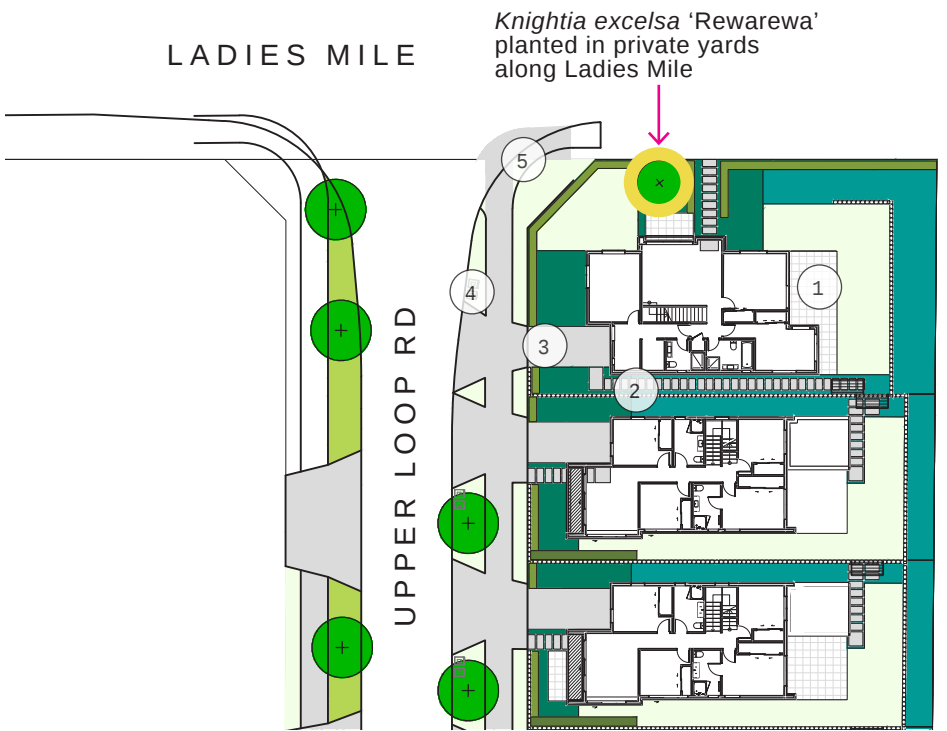

APARTMENT PRECINCT - PLANTING STRATEGY

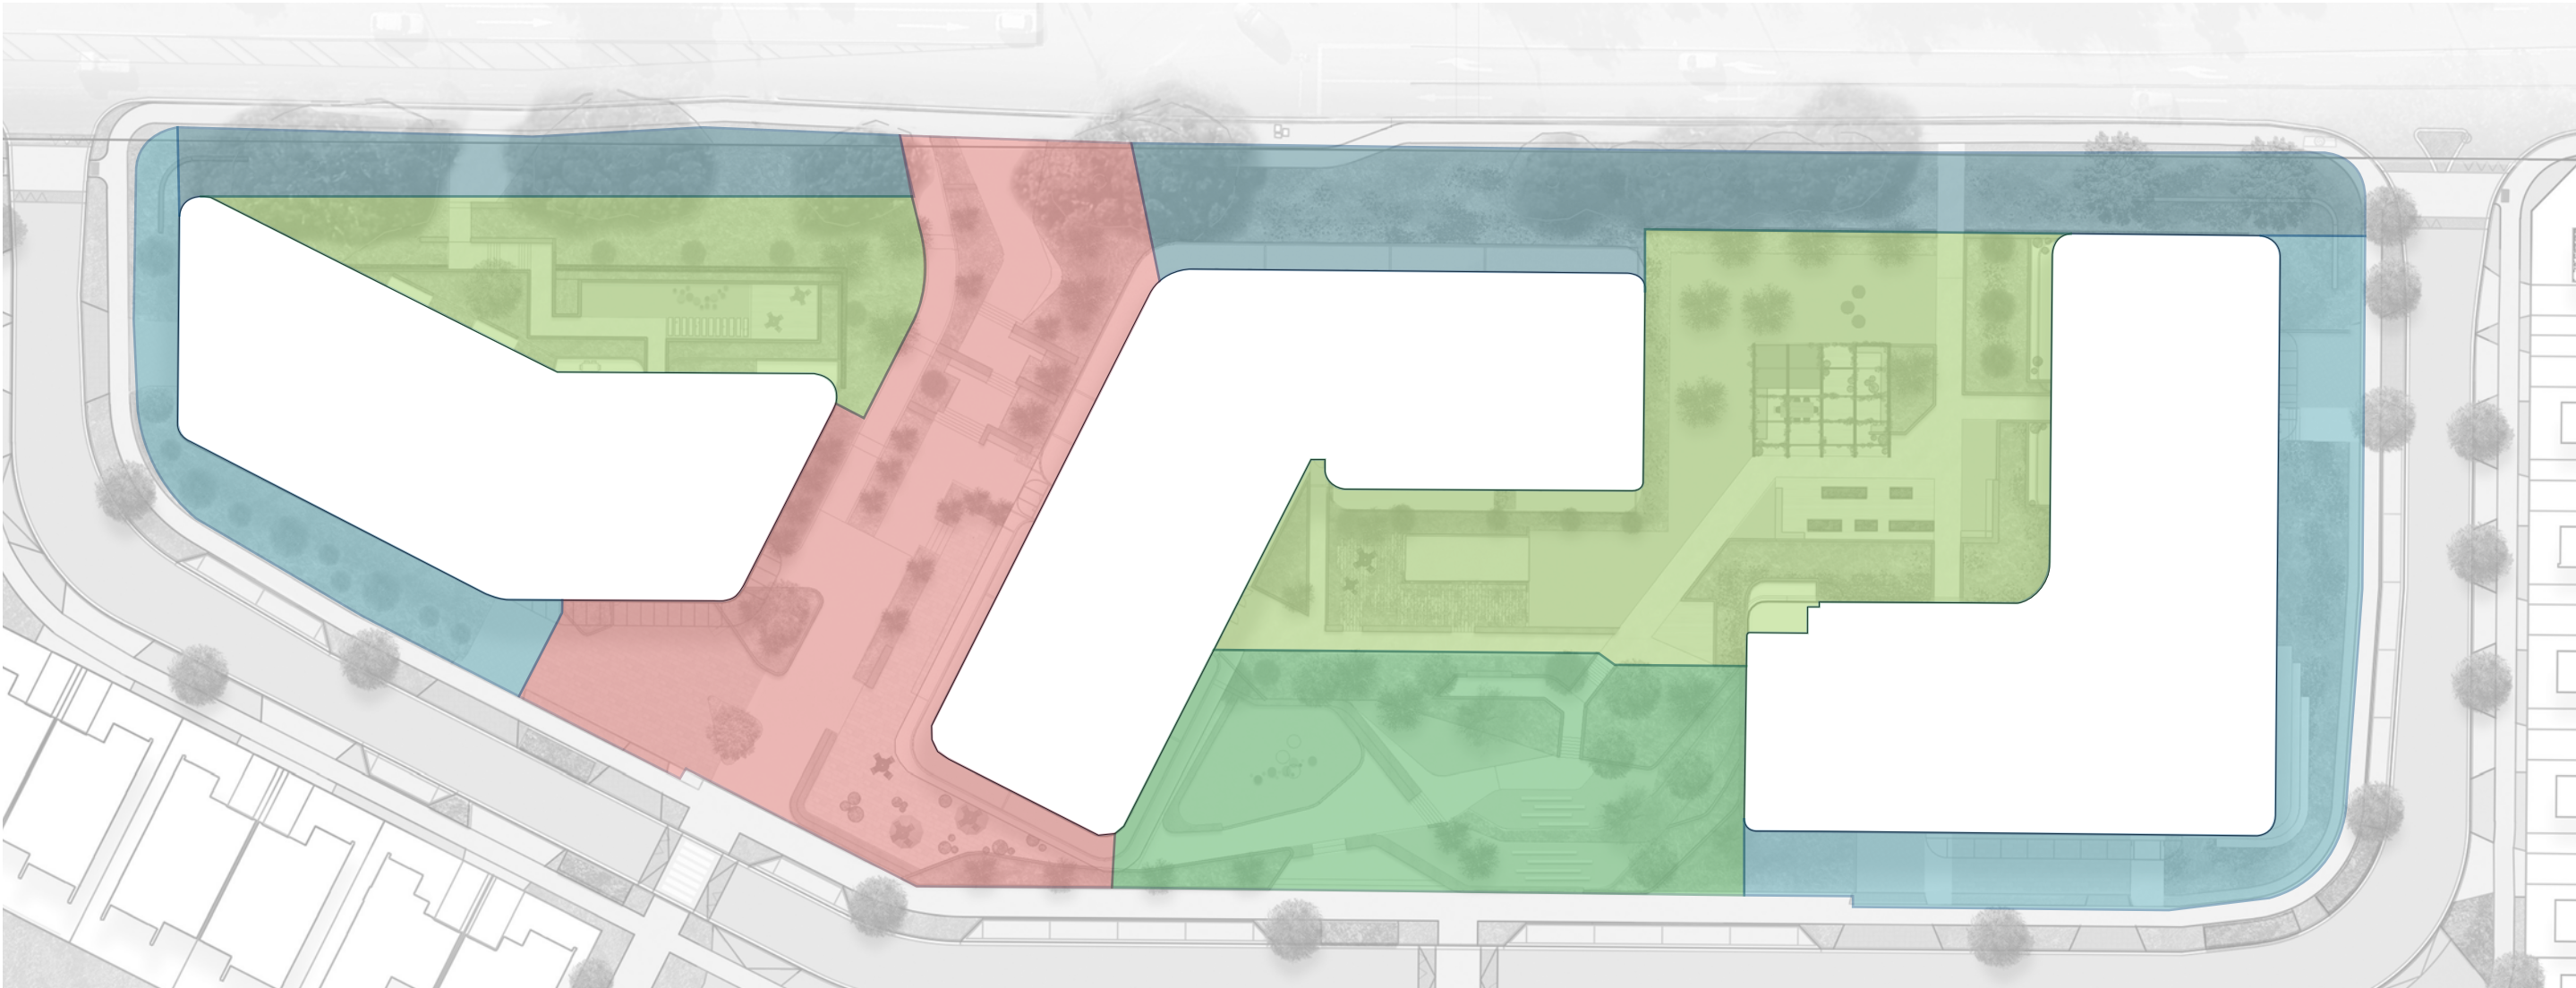

LEGEND:

- Ladies Mile Frontage
- Community Gardens
- Residents Courtyards
- Belvedere Gardens
- Upper Loop Road Frontage



Location plan



APARTMENT PRECINCT - PRIVATE PLANTING PALETTE

Species selections for both the resident’s courtyards and Ladies Mile frontage reflect a complementary combination of reliable NZ native garden species and exotic accent shrubs. A considered colour palette picks up on white and purple hues, set within a backdrop of evergreen foliage.



RESIDENTS COURTYARD GARDENS

Category	Botanical Name	Common Name	Size (L)	Spacing (m)
Trees	<i>Pyrus calleryana</i> 'Aristocrat'	Ornamental pear	160	As shown
	<i>Prunus</i> 'Mimosa'	Ornamental cherry	45	4
	<i>Michelia figo</i>	Port Wine Magnolia	45	3
Hedge	<i>Ficus tuffy</i>	tuffy fig	12	1
	<i>Dianella revoluta</i> 'Little Rev'	Little Rev Flax Lily	3	0.5
	<i>Hebe</i> x 'Wiri Mist'	Hebe	8	0.8
	<i>Lomandra longifolia</i> 'Nyalla'	Lomandra 'Nyalla'	2	0.7
	<i>Loropetalum chinense</i> 'china pink'	Loropetalum	8	1
	<i>Muehlenbeckia axillaris nana</i>	Creeping wire vine	3	0.6
	<i>Euonymus fortunei</i> 'Emerald gem'	Japanese spindle	8	0.5
	<i>Salvia nemorosa</i>	Woodland sage	2	0.4
	<i>Dianella revoluta</i> 'Little Rev'	Little Rev Flax Lily	3	0.5
	<i>Asplenium nidus</i>	Birds nest fern	3	0.8
	<i>Ligularia reniformis</i>	Tractor seat	8	1
	<i>Dichondra repens</i>	Mercury bay weed	2	0.5
	<i>Acorus gramineus</i>	Japanese sweet flag	2	0.4
	<i>Phormium cookianum</i> 'Green Dwarf'	Mountain Flax	3	0.8
	<i>Pittosporum</i> 'Frankies Folley'	Kohuhu	8	0.6
	<i>Brachyglottis greyii</i> 'Sunshine'	resin bush	12	1
	<i>Libertia peregrinans</i>	Mikoikoi	2	0.4
	<i>Clianthus maximus</i>	kakabeak	5	1.5

LADIES MILE FRONTAGE

Category	Botanical Name	Common Name	Size (L)	Spacing (m)
Street Tree	<i>Gordonia axillaris</i>	fried egg tree	160	As shown
Hedge	<i>Teucrium fruticans</i>	Bush Germander	12	0.8
Planting	<i>Dietes grandiflora</i>	African iris	2	0.6
	<i>Hebe</i> 'Emerald Gem'	hebe	5	0.5
	<i>Kunzea</i> 'Little Fox'	little fox kunzea	5	0.5
	<i>Pittosporum tenuifolium</i> 'Golf ball'	Golf ball Pittosporum	8	1
	<i>Phormium cookianum</i> 'Green Dwarf'	Mountain Flax	3	0.8
	<i>Dianella nigra</i>	Rain Lily	3	0.5
	<i>Astelia nervosa</i> 'Silver Spear'	bush flax	2	0.8
	<i>Arthropodium cirratum</i>	Renga Rena	3	0.7
	<i>Carex virgata</i>	Carex	2	0.6
	<i>Apodasmia similis</i>	Oioi	2	0.6

APARTMENT PRECINCT - PUBLIC PLANTING PALETTE

The Belvedere and Community Gardens present a majority of NZ native species selected for the variety of growing habits, textured foliage, and seasonal floral displays. Repetition and layering of the species within the garden beds endeavour to introduce formalised modern elements and tidy structure.




BELVEDERE GARDENS

Category	Botanical Name	Common Name	Size (L)	Spacing (m)
Specimen Tree	<i>Alectryon excelsus</i>	titoki	160	As shown
Hedge	<i>Corokia virgata</i> 'Geentys Green'	Geenty's Green Corokia	12	0.6
Terrace Planting	<i>Coprosma</i> 'Middlemore'		12	0.6
	<i>Hebe</i> 'Emerald Gem'	hebe	5	0.5
	<i>Dianella nigra</i>	Flax Lily	2	0.6
	<i>Hebe</i> 'Wiri Mist'	Hebe	8	0.8
	<i>Kunzea</i> 'Little Fox'	little fox kunzea	5	0.5
	<i>Libertia grandiflora</i>	New Zealand iris	2	0.5
	<i>Astelia chathamica</i> 'Silver Spear'	Silver Spear	3	0.8
	<i>Dianella caerulea</i> 'Little Jess'	Little Jess Flax Lily	2	0.4
	<i>Arthropodium cirratum</i>	renga renga	3	0.7
	<i>Pimelea prostrata</i>	New Zealand daphne	2	0.4
	<i>Pittosporum tenuifolium</i> 'Golf ball'	Golf ball Pittosporum	8	1

COMMUNITY GARDENS

Category	Botanical Name	Common Name	Size (L)	Spacing (m)
Tree	<i>Metrosideros excelsa</i>	Pohutukawa	160	As shown
	<i>Sophora tetraptera</i>	kowhai	160	As shown
Terrace Planting	<i>Arthropodium cirratum</i>	renga renga	3	0.7
	<i>Coprosma acerosa</i> 'Red Rocks'	Sand Coprosma	2	0.8
	<i>Dietes grandiflora</i>	African iris	2	0.6
	<i>Hebe</i> 'Emerald Gem'	hebe	5	0.5
	<i>Lobelia angulata</i>	Panakenake	2	0.5
	<i>Lomandra longifolia</i> 'Nyalla'	Lomandra 'Nyalla'	2	0.7
	<i>Lomandra longifolia</i> 'Tanika'	dwarf mat rush	2	0.8
	<i>Pittosporum tenuifolium</i> 'Golf ball'	golf ball pittosporum	8	1
	<i>Pimelea prostrata</i>	New Zealand daphne	2	0.4
	<i>Carex virgata</i>	Small swamp sedge	2	0.6
	<i>Carex comans</i> 'Green'	carex	2	0.5
	<i>Phormium cookianum</i> 'Green Dwarf'	Mountain Flax	3	0.8

UPPER LOOP ROAD - PLANTING STRATEGY

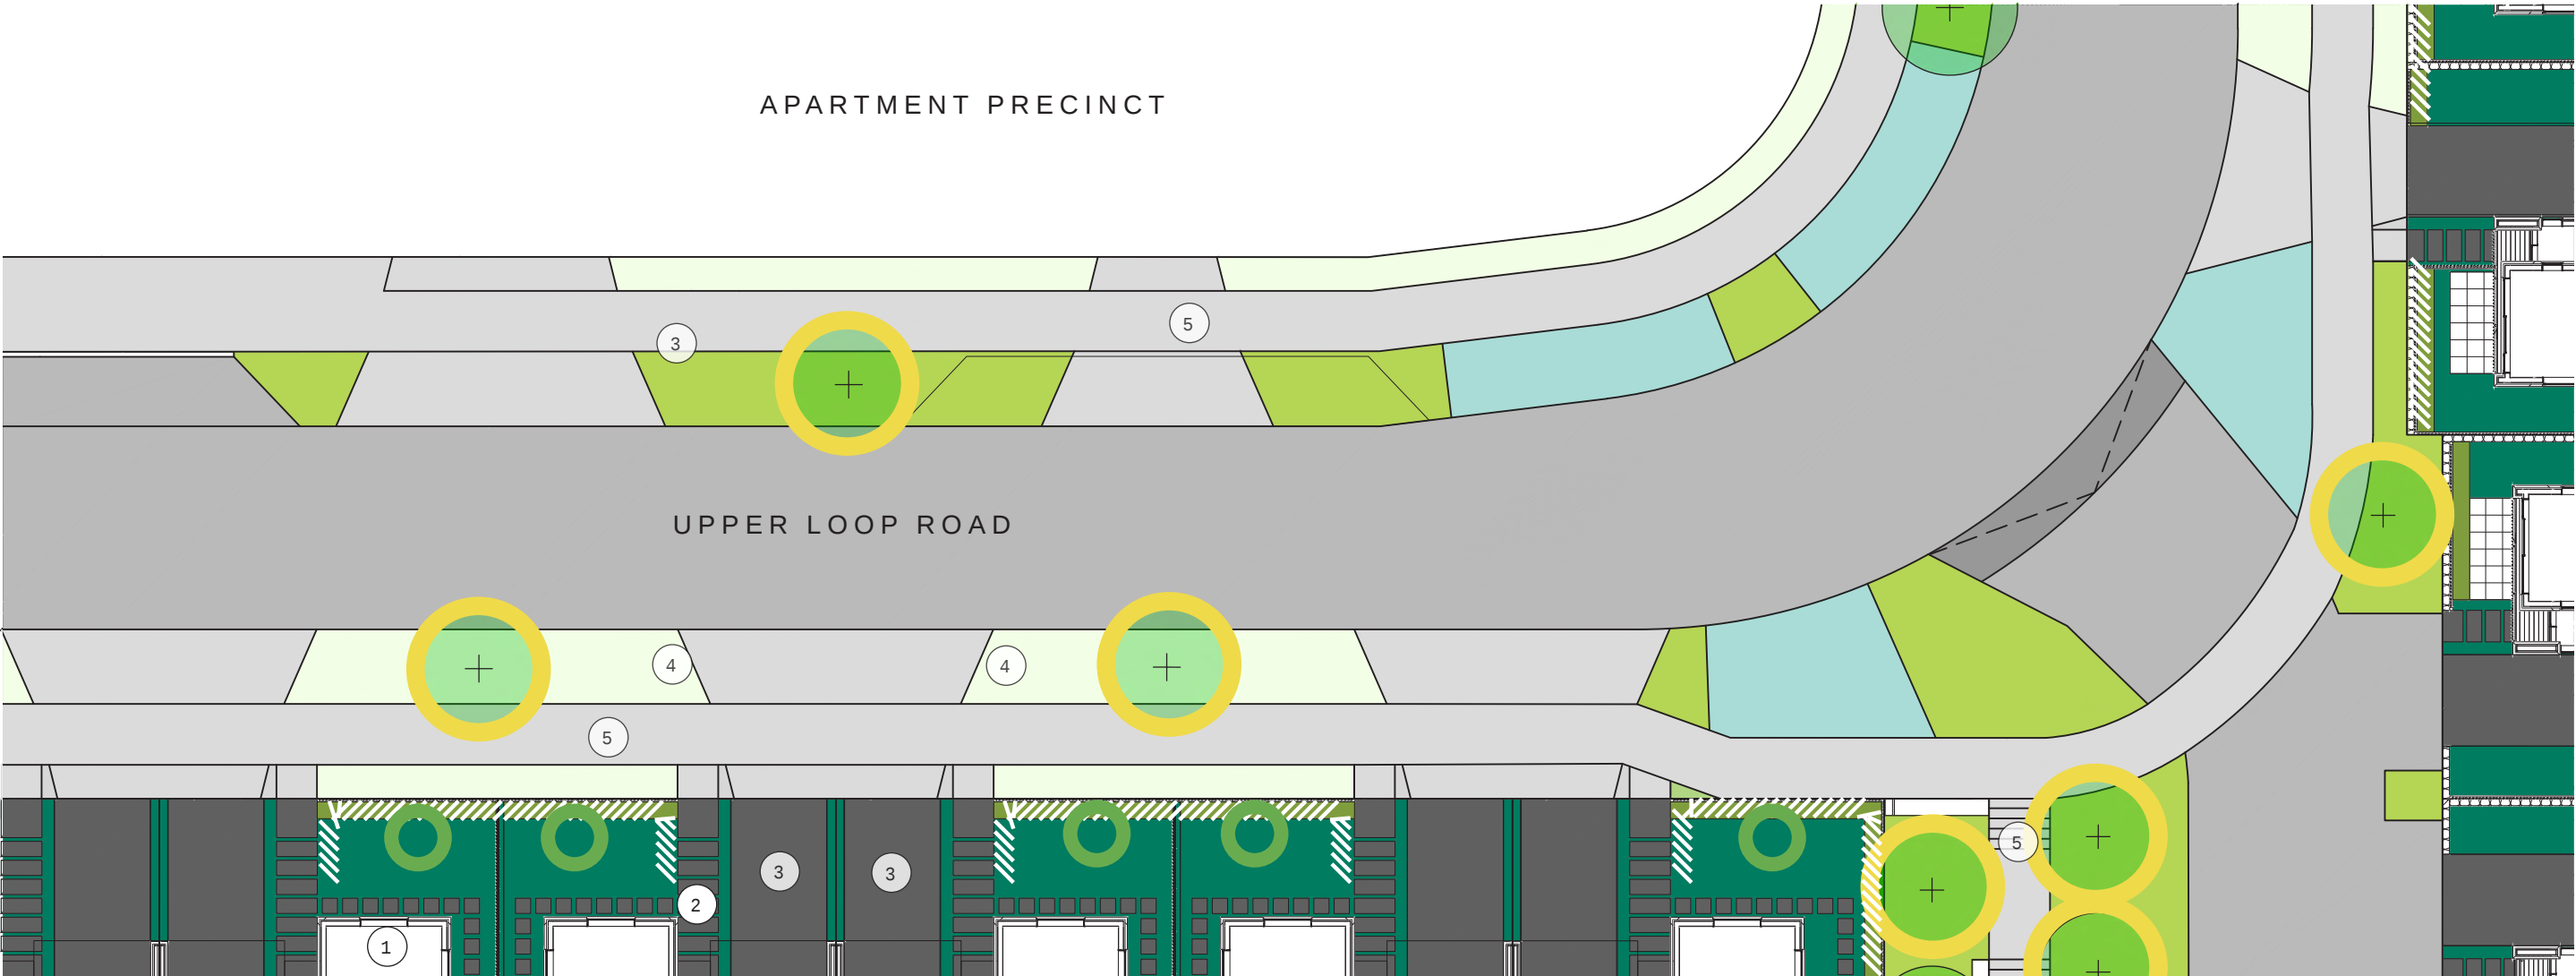

LEGEND:

- Lawn
- Berm planting
- Low hedge - 1.0m high
- Front garden mix
- Rear garden mix
- Climbers
- Raingardens

- Street tree
- Feature tree

- Private patio/ deck
- Private garden path
- Driveway
- Indicative location for bins on collection day
- Public footpath

0 6m
1:200 @ A3



Location plan

UPPER LOOP ROAD - PLANTING PALETTE


The palette draws on the strong influence of NZ native planting within the apartment landscape and surrounding context of the site. Formal structure is introduced with the natural mounded form of the pittosporum and kunzea and tidy clipped hedges. Bursts of seasonal colour and evergreen shrubs contribute to overall visual interest within the planting.



Street Planting				
Category	Botanical Name	Common Name	Size (L)	Spacing (m)
Street Tree	<i>Metrosideros excelsa</i> 'Mistral'	pohutukawa / rata hybrid	160	As shown
	<i>Callistemon viminalis</i> 'Little John'	dwarf bottlebrush	12	1.5
Berm Planting	<i>Hebe</i> 'Emerald Gem'	hebe	5	0.5
	<i>Kunzea</i> 'Little Fox'	little fox kunzea	5	0.5
	<i>Libertia peregrinans</i>	Mikoikoi	2	0.4
	<i>Lomandra</i> 'Limetuff'	Lomandra	2	0.6
	<i>Phormium cookianum</i> 'Green Dwarf'	Mountain Flax	3	0.8
	<i>Pittosporum</i> 'Frankies Folley'	Kohuhu	8	0.6

Private Lot Planting				
Category	Botanical Name	Common Name	Size (L)	Spacing (m)
Privacy hedge	<i>Podocarpus macrophyllus</i> var. <i>maki</i>	shrubby yew pine	12	2
Low hedge	<i>Corokia virgata</i> 'Geentys Green'	Geenty's Green Corokia	12	0.6
Garden mix 1	<i>Coprosma propinqua</i> 'Taiko'	Taiko	3	0.8
	<i>Carex comans</i> 'Bronze'	Carex	2	0.5
	<i>Astelia nervosa</i> 'Westland'	bronze bush flax	2	0.8
	<i>Brachyglottis greyii</i> 'Sunshine'	resin bush	12	1
	<i>Libertia peregrinans</i>	Mikoikoi	2	0.4
Garden mix 2	<i>Lomandra longifolia</i> 'Tanika'	Dwarf Mat Rush	2	0.8
	<i>Arthropodium cirratum</i>	Renga Rena	3	0.7
	<i>Clianthus maximus</i>	kakabeak	5	1.5
	<i>Sophora molloyi</i>	Cook Strait Kowhai	45	3

JOAL B GARDEN STREET NORTH - PLANTING STRATEGY

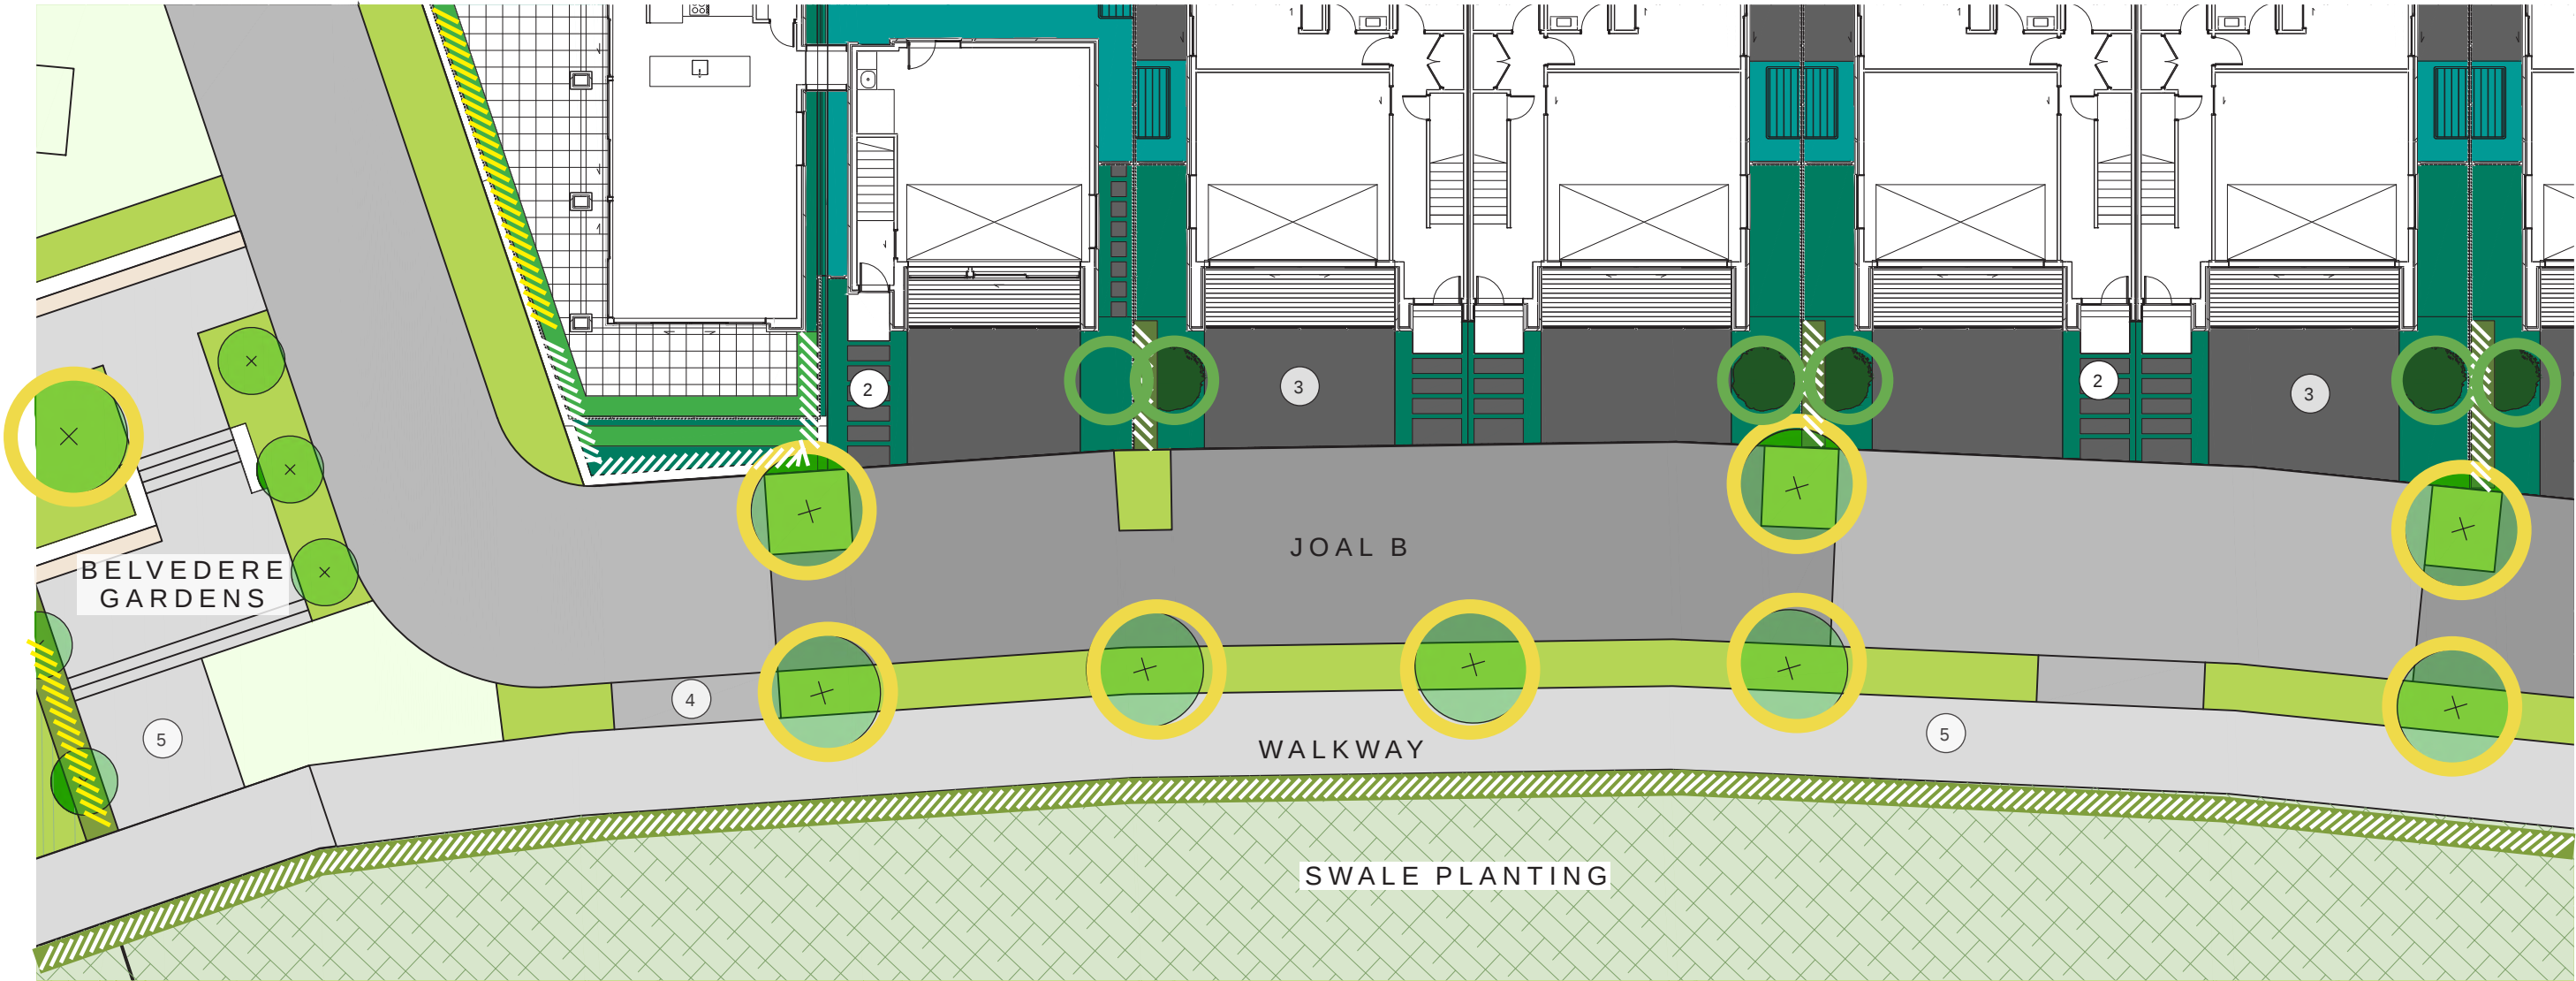

LEGEND:

- Lawn
- Berm planting
- Low hedge - 1.0m high
- Tall hedge - 1.8m high
- Front garden mix
- Rear garden mix
- Climbers
- Raingardens

- Street tree
- Feature tree

- 1 Private patio/ deck
- 2 Private garden path
- 3 Driveway
- 4 Indicative location for bins on collection day
- 5 Public footpath



Location plan

0 6m
1:200 @ A3

JOAL B GARDEN STREET NORTH - PLANTING PALETTE


A combination of reliable native and exotic species provides a multi-sensory experience. Green, purple, and white have been used as a smart colour palette with nods to European garden aesthetic picked up with the use of English lavender and gardenia.



Street Planting				
Category	Botanical Name	Common Name	Size (L)	Spacing (m)
Street Tree	<i>Alectryon excelsus</i>	titoki	160	As shown
Berm Planting	<i>Chionochloa flavicans</i>	Dwarf toe toe	3	0.8
	<i>Coprosma repens</i> `Prostrata`	Taupata	5	1
	<i>Dianella nigra</i>	Flax Lily	2	0.6
	<i>Hebe</i> `Wiri Mist`	Hebe	8	0.8
	<i>Libertia grandiflora</i>	New Zealand iris	2	0.5
	<i>Pittosporum tenuifolium</i> `Golf ball`	Golf ball Pittosporum	8	1

Private Lot Planting				
Category	Botanical Name	Common Name	Size (L)	Spacing (m)
Privacy hedge	<i>Ficus tuffy</i>	tuffy fig	12	0.6
Low hedge	<i>Corokia virgata</i> `Geentys Green`	Geenty's Green Corokia	12	0.6
Garden mix 1	<i>Acaena purpurea</i>	purple bidibidi	2	0.3
	<i>Gardenia radicans</i>	Cape jasmine	3	0.8
	<i>Kunzea</i> `Little Fox`	little fox kunzea	5	0.5
	<i>Astelia chathamica</i> `Silver Spear`	Silver Spear	3	0.8
	<i>Zephyranthes candida</i>	rain lily	2	0.3
Garden mix 2	<i>Dianella caerulea</i> `Little Jess`	Little Jess Flax Lily	2	0.4
	<i>Lavandula angustifolia</i> `Major`	English Lavender	3	0.7
	<i>Pittosporum tenuifolium</i> `Golf ball`	golf ball pittosporum	8	1
	<i>Callistemon viminalis</i> `Red Clusters`	bottlebrush	45	1.5

JOAL D GARDEN STREET - PLANTING STRATEGY

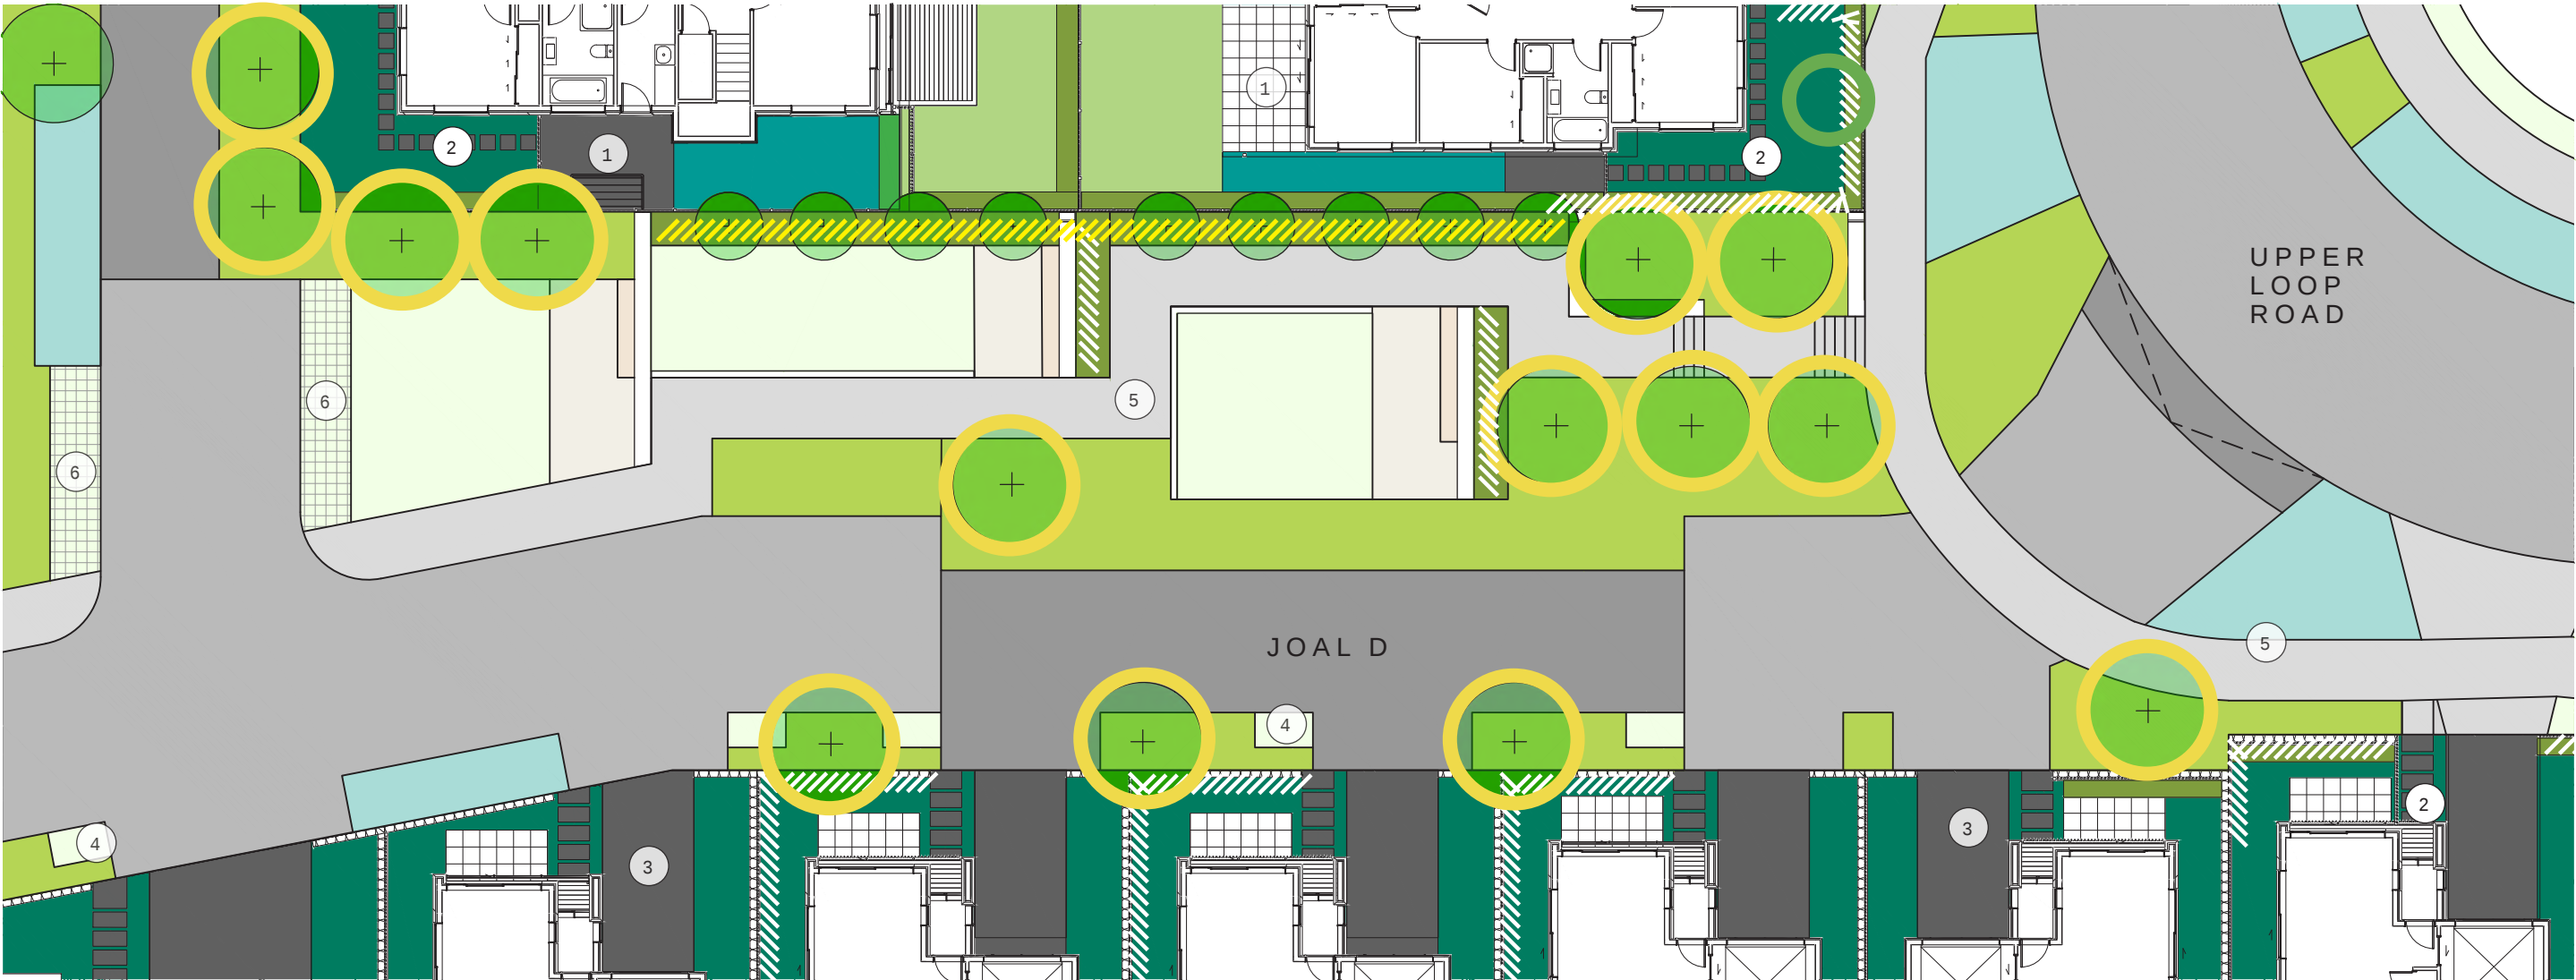


LEGEND:

- Lawn
- Berm planting
- Low hedge - 1.0m high
- Tall hedge - 1.8m high
- Front garden mix
- Rear garden mix
- Climbers
- Raingardens

- Street tree
- Feature tree


- 1 Private patio/ deck
- 2 Private garden path
- 3 Driveway
- 4 Indicative location for bins on collection day
- 5 Public footpath
- 6 Bin collection point for JOAL E dwellings

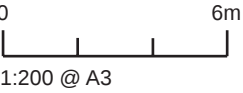

Location plan

JOAL D GARDEN STREET - PLANTING PALETTE


As a ‘Garden Street’ the palette features a combined of formal and subtropical species. The subtropical plants provide an interesting variety of lush foliage textures with pops of rich floral colour. Key formal elements can be seen with layered hedging and the natural ‘topiary’ mounds provided by the pittosporum ‘golf balls’ and hebes.

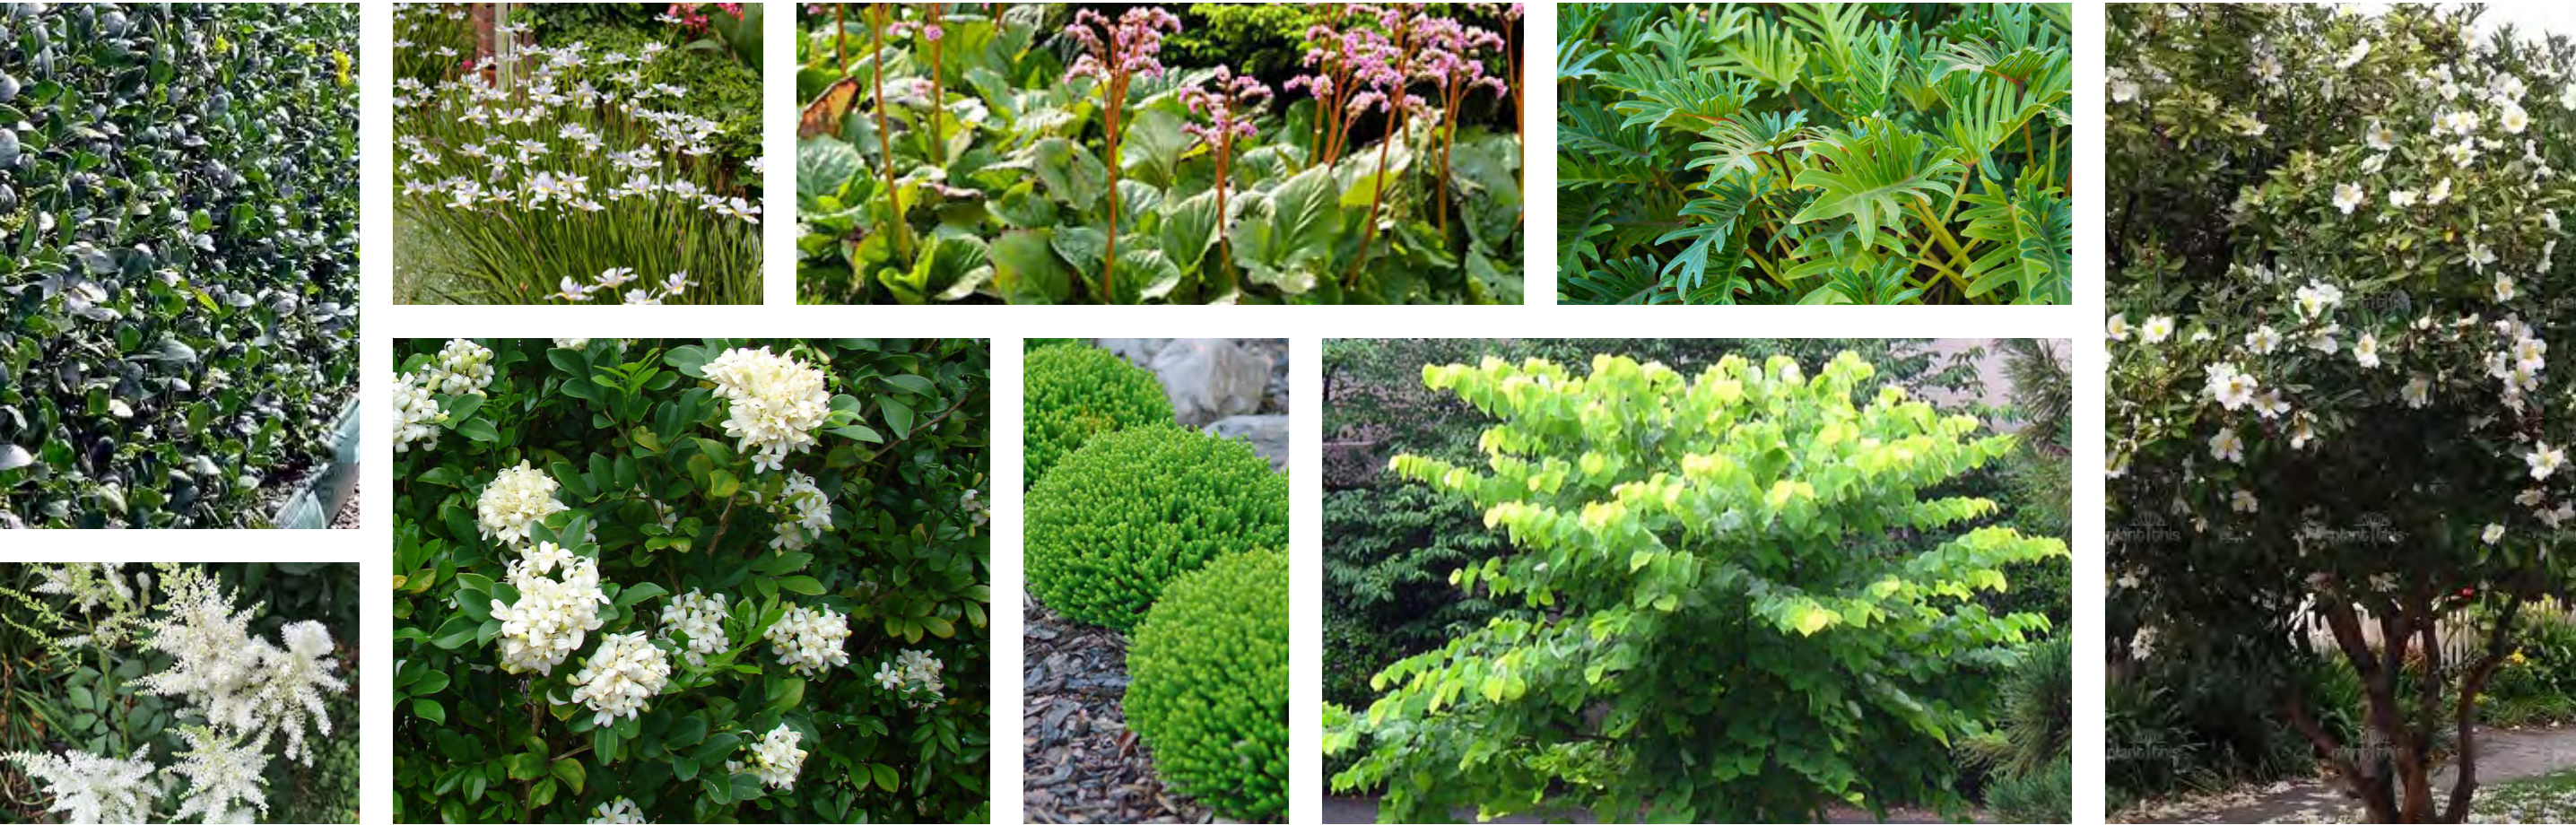

Street Planting				
Category	Botanical Name	Common Name	Size (L)	Spacing (m)
Street Tree	<i>Gordonia axillaris</i>	fried egg tree	160	As shown
Berm Planting	<i>Dietes grandiflora</i>	African iris	2	0.6
	<i>Hebe 'Emerald Gem'</i>	hebe	5	0.5
	<i>Lomandra 'Limetuff'</i>	Lomandra	2	0.6
	<i>Pittosporum tenuifolium 'Golf ball'</i>	Golf ball Pittosporum	8	1
	<i>Strelitzia parvifolia</i>	Spoon Leaf Bird Of Paradise	8	1

Private Lot Planting				
Category	Botanical Name	Common Name	Size (L)	Spacing (m)
Privacy hedge	<i>Ilex largo</i>	largo holly	12	0.8
Low hedge	<i>Murraya paniculata</i>	orange jessamine	2	1.2
Garden mix 1	<i>Ophiopogon japonicus</i>	Mondo grass	2	0.3
	<i>Astilbe 'Diamant'</i>	Astilbe	3	0.4
	<i>Lomandra longifolia 'Tanika'</i>	Dwarf Mat Rush	2	0.8
	<i>Ligularia reniformis</i>	Tractor seat	8	1
	<i>Dianella revoluta 'Little Rev'</i>	Little Rev Flax Lily	3	0.5
Garden mix 2	<i>Bergenia cordifolia</i>	heartleaf bergenia	8	0.7
	<i>Philodendron xanadu</i>	Winterbourn	3	0.8
	<i>Strelitzia parvifolia</i>	Spoon Leaf Bird Of Paradise	8	1
Small feature tree	<i>Cercis canadensis 'Hearts of gold'</i>	eastern redbud	12	2

JOAL A GARDEN STREET - PLANTING STRATEGY

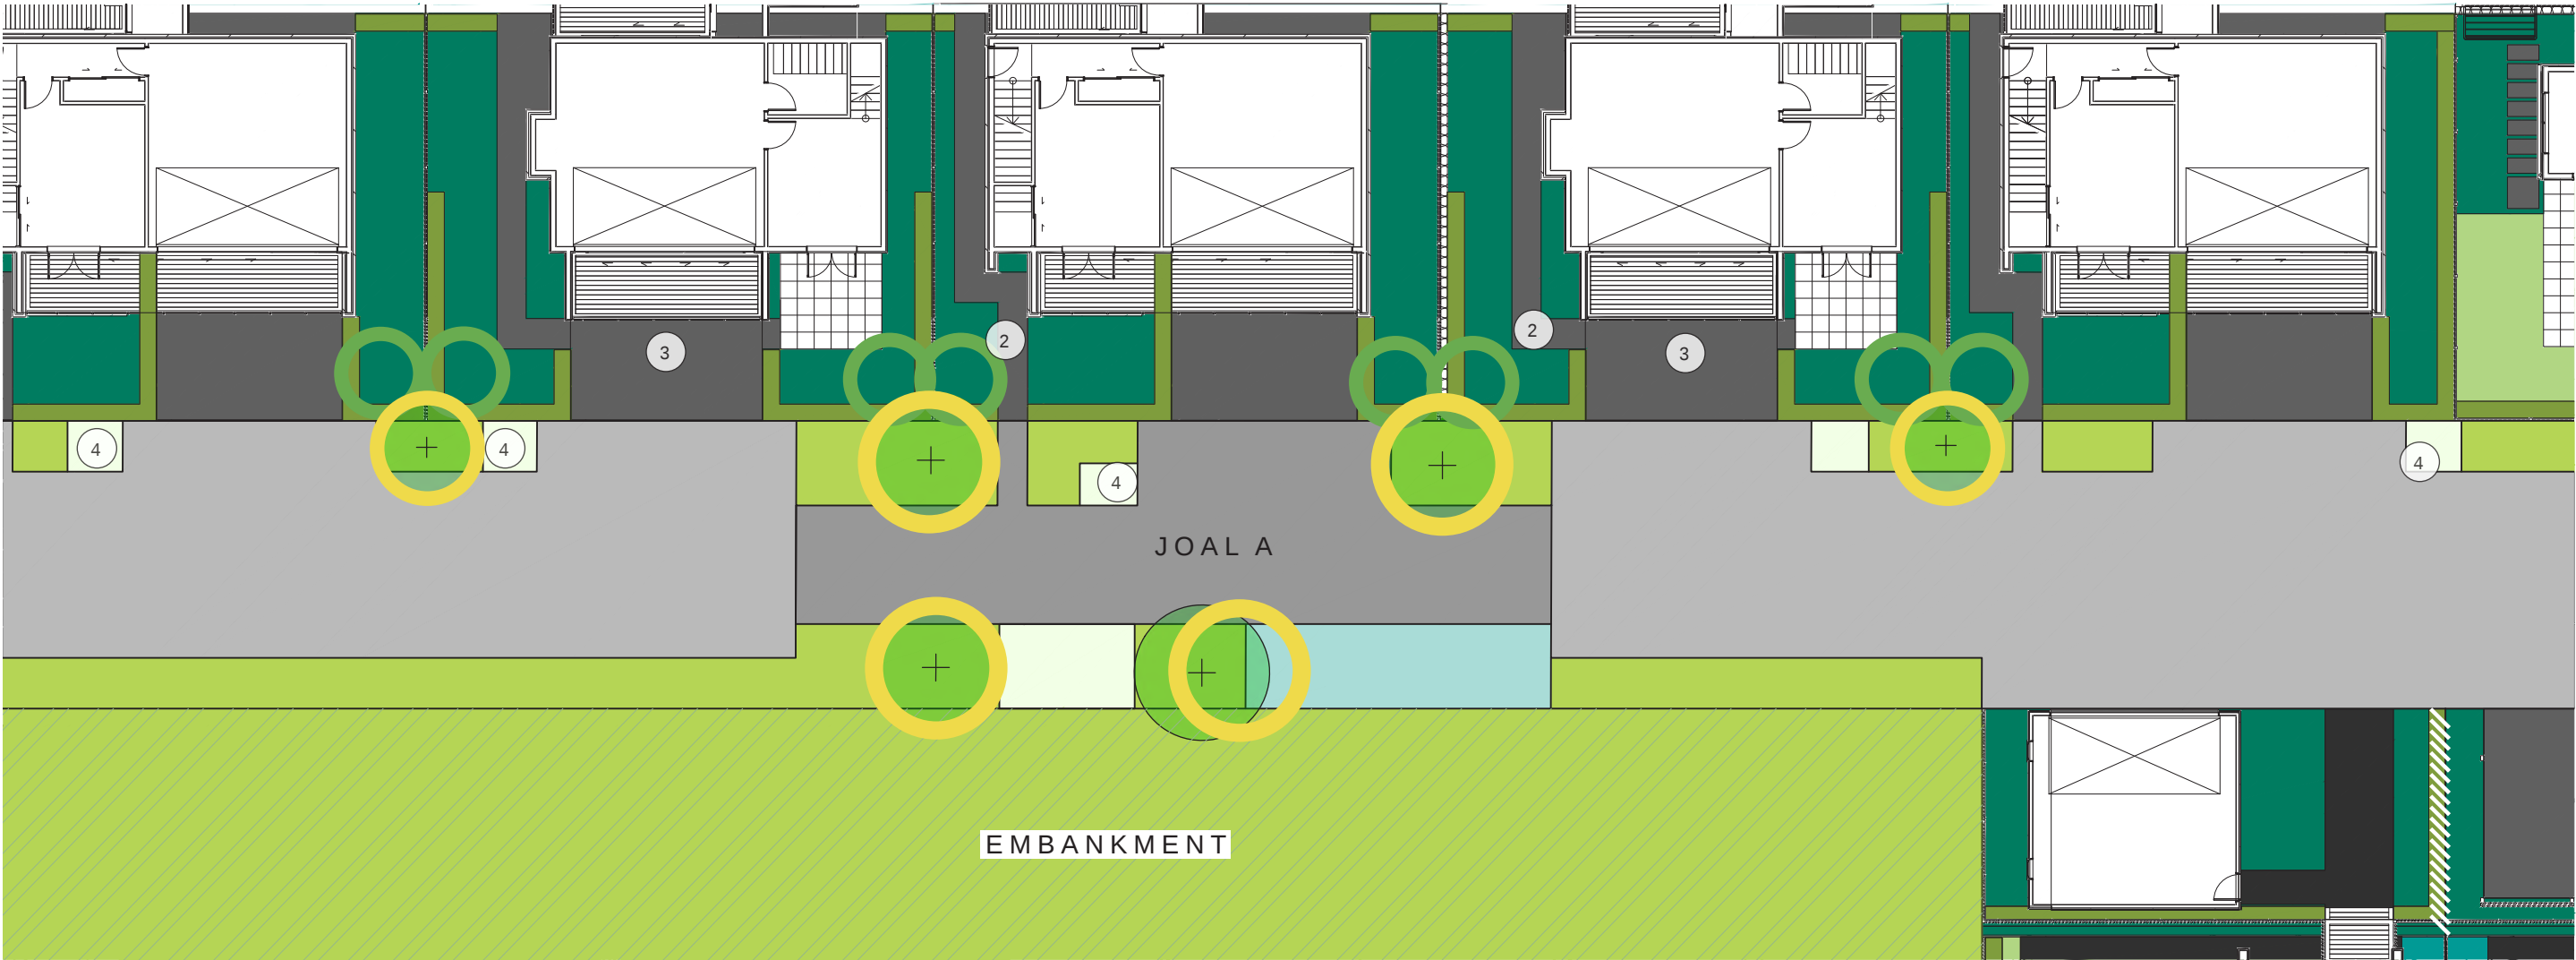

LEGEND:

- Lawn
- Berm planting
- Low hedge - 1.0m high
- Front garden mix
- Rear garden mix
- Climbers
- Raingardens

- Street tree
- Feature tree

- 1 Private patio/ deck
- 2 Private garden path
- 3 Driveway
- 4 Indicative location for bins on collection day

0 6m
1:200 @ A3



Location plan

JOAL A GARDEN STREET - PLANTING PALETTE


As a garden street this palette displays a variety of flowering NZ native species and robust street planting. Formal structure has been reinforced with the use of clipped hedges and the natural globe habit of the pittosporum ‘Golf ball’. Rewarewa are selected to be placed within the private gardens addressing ladies mile for their upright, narrow habit and NZ native ties to the existing avenue of Pohutukawa.



Street Planting				
Category	Botanical Name	Common Name	Size (L)	Spacing (m)
Street Tree	<i>Metrosideros 'Lighthouse'</i>	upright pohutukawa		
Berm Planting	<i>Dianella nigra</i>	flax lily	2	0.6
	<i>Callistemon viminalis 'Little John'</i>	dwarf bottlebrush	12	1.5
	<i>Pittosporum tenuifolium 'Golf ball'</i>	golf ball pittosporum	8	1
	<i>Phormium cookianum 'Green Dwarf'</i>	mountain flax	3	0.8
	<i>Libertia spp.</i>	mikoikoi	2	0.3
	<i>Lobelia angulata</i>	panakenake	2	0.5
Swale Planting	<i>Apodasmia similis</i>	oioi	2	0.6
	<i>Carex gaudichaudiana</i>	Gaudichaud's sedge	1	0.4
	<i>Carex solandri</i>	forest sedge	1	0.6
	<i>Dianella nigra</i>	Flax Lily	2	0.6
	<i>Machaerina complanata</i>	shiny sedge	1	0.7
	<i>Astelia grandis</i>	swamp astelia	2	0.6
	<i>Carex virgata</i>	Small swamp sedge	2	0.6
	<i>Ficinia nodosa</i>	knobby clubrush	2	0.8
	<i>Juncus pallidus</i>	wiwi	1	1
	<i>Libertia peregrinans</i>	mikoikoi	2	0.4

Private Lot Planting				
Category	Botanical Name	Common Name	Size (L)	Spacing (m)
Privacy hedge	<i>Ficus tuffy</i>	tuffy fig	12	1
Low hedge	<i>Euonymus fortunei 'Emerald gem'</i>	Japanese spindle	8	0.5
Garden mix 1	<i>Lobelia angulata</i>	panakenake	2	0.5
	<i>Libertia grandiflora</i>	New Zealand iris	2	0.5
	<i>Myosotidium hortensia</i>	Chatham Island forget-me-not	2	0.5
	<i>Pittosporum tenuifolium 'Golf ball'</i>	golf ball pittosporum	8	1
	<i>Muehlenbeckia axillaris nana</i>	creeping wire vine	3	0.6
Garden mix 2	<i>Arthropodium cirratum</i>	renga renga	3	0.7
	<i>Carex comans 'Green'</i>	carex	2	0.5
	<i>Hebe 'Headfortii'</i>	hebe	3	0.8
Small feature tree	<i>Callistemon viminalis 'Red Clusters'</i>	bottlebrush	45	1.5
Ladies Mile Frontage Tree	<i>Knightia excelsa</i>	rewarewa	45	4

JOAL C GARDEN STREET - PLANTING STRATEGY

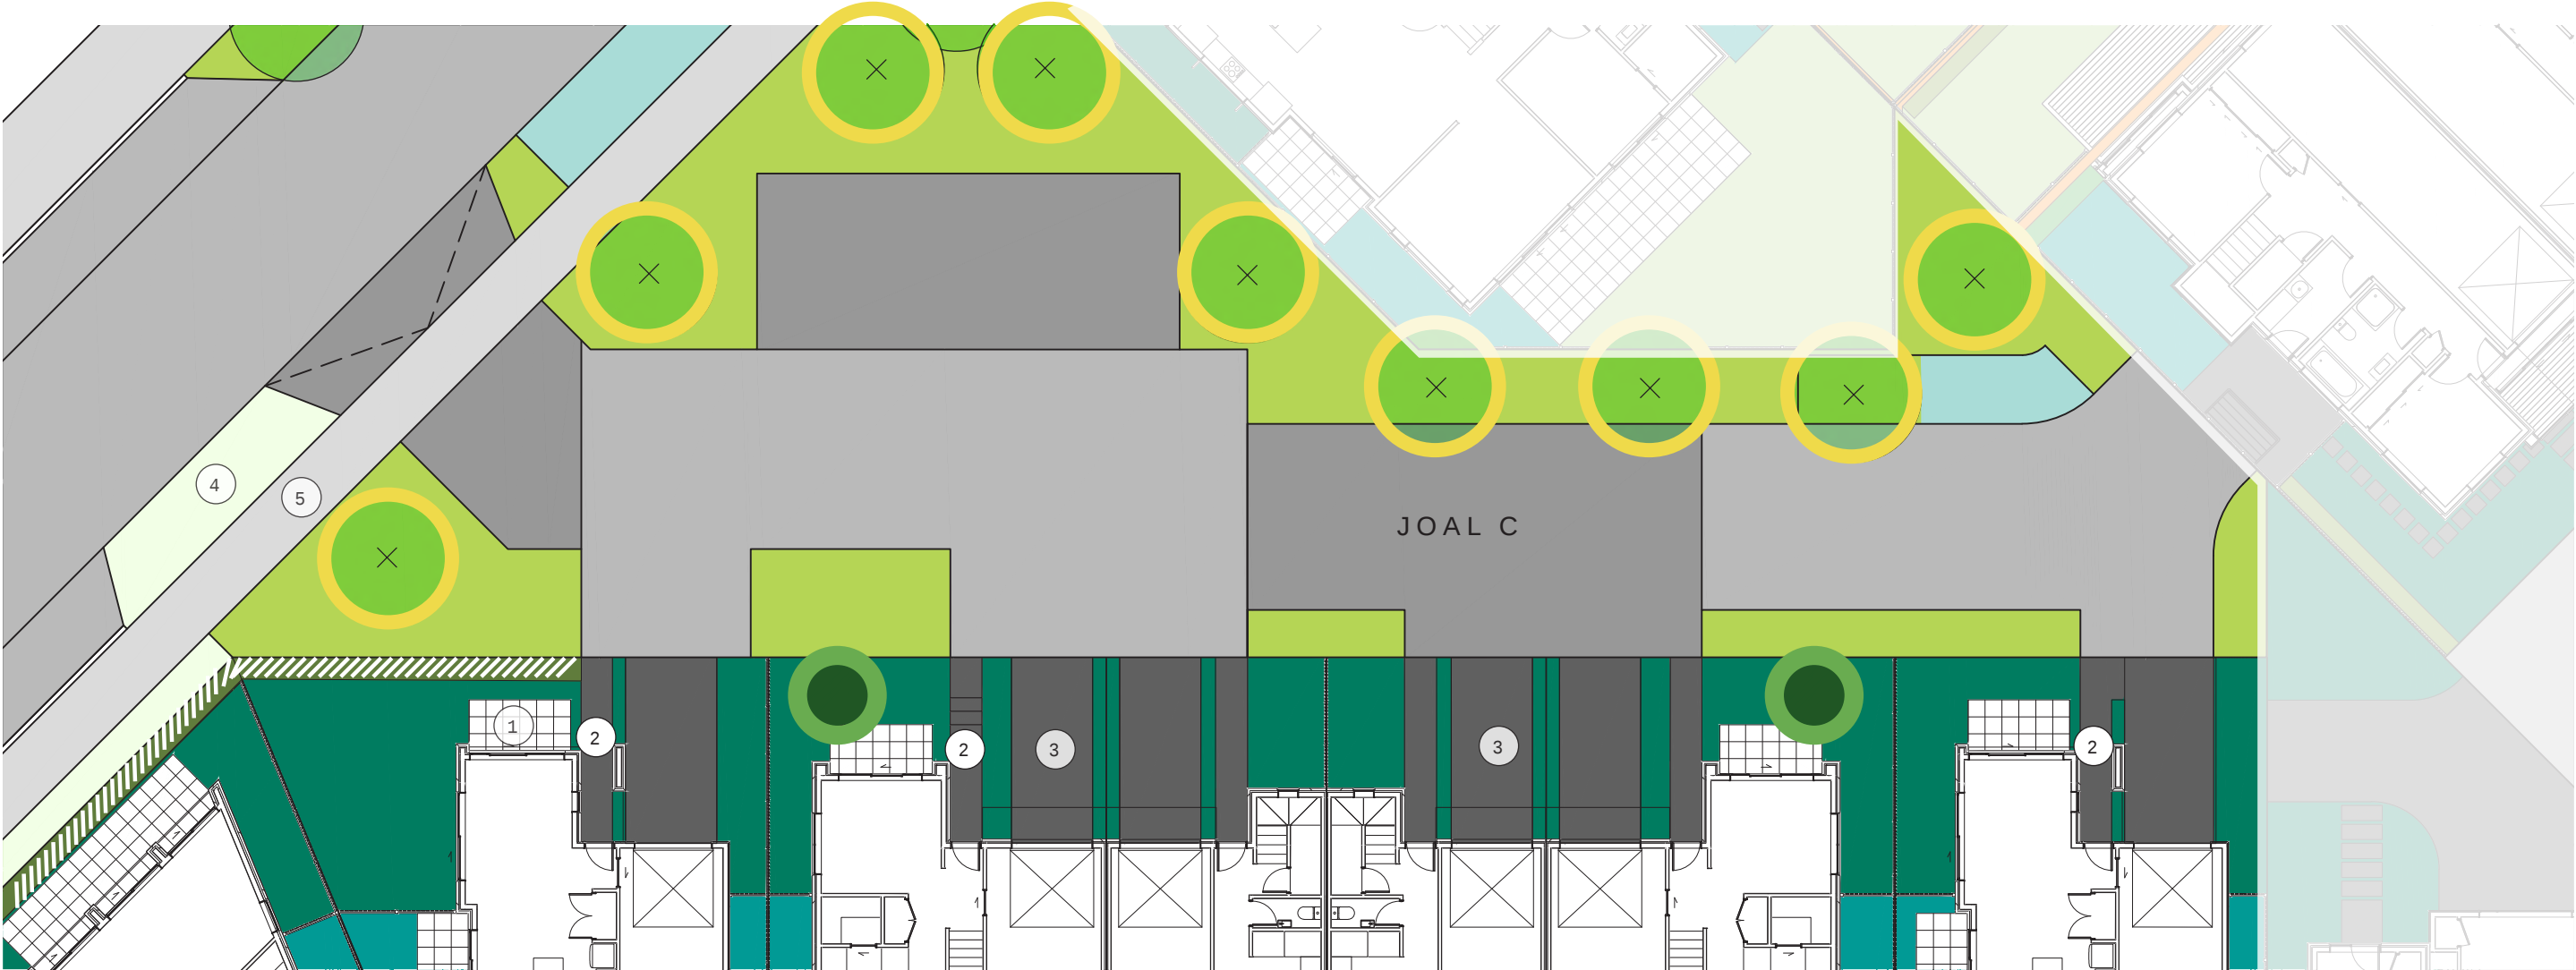


LEGEND:

- Lawn
- Berm planting
- Low hedge - 1.0m high
- Front garden mix
- Rear garden mix
- Climbers
- Raingardens

- Street tree
- Feature tree

- 1 Private patio/ deck
- 2 Private garden path
- 3 Driveway
- 4 Indicative location for bins on collection day
- 5 Public footpath

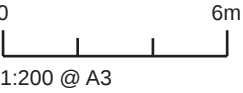

Location plan

JOAL C GARDEN STREET - PLANTING PALETTE


Identified as one of the 'Garden Streets' this palette celebrates a variety of flowering species and bursts of seasonal colour. The ornamental cherry street tree sets the scene with a show of pink blossoms through spring. Interesting colourful foliage and complementary flowering species continue this theme through the year.



Street Planting				
Category	Botanical Name	Common Name	Size (L)	Spacing (m)
Street Tree	Prunus 'Pink Cloud'	ornamental cherry	160	As shown
	Cordyline australis 'Emerald goddess'	green goddess ti kouka	45	As shown
Berm Planting	Arthropodium cirratum	renga renga	3	0.7
	Coprosma acerosa 'Red Rocks'	Sand Coprosma	2	0.8
	Dietes grandiflora	African iris	2	0.6
	Hebe 'Emerald Gem'	hebe	5	0.5
	Lobelia angulata	Panakenake	2	0.5
	Phormium cookianum 'Green Dwarf'	Mountain Flax	3	0.8

Private Lot Planting				
Category	Botanical Name	Common Name	Size (L)	Spacing (m)
Privacy hedge	Ficus tuffy	tuffy fig	12	0.6
Low hedge	Teucrium fruticans	Bush Germander	12	0.8
Garden mix 1	Pimelea prostrata	New Zealand daphne	2	0.4
	Lomandra longifolia 'Tanika'	dwarf mat rush	2	0.8
	Senecio cineraria	dusty miller	2	0.25
	Loropetalum chinense 'china pink'	Loropetalum	8	1
	Ajuga reptans	Bugleweed	2	0.3
Garden mix 2	Lomandra longifolia 'Nyalla'	Lomandra 'Nyalla'	2	0.7
	Pittosporum tenuifolium 'Golf ball'	golf ball pittosporum	8	1
	Lavandula angustifolia 'Major'	English Lavender	3	0.7
	Hydrangea macrophylla	French hydrangea	12	1
Small feature tree	Pyrus salicifolia 'Pendula'	weeping silver pear	45	3

JOAL E GARDEN STREET - PLANTING STRATEGY

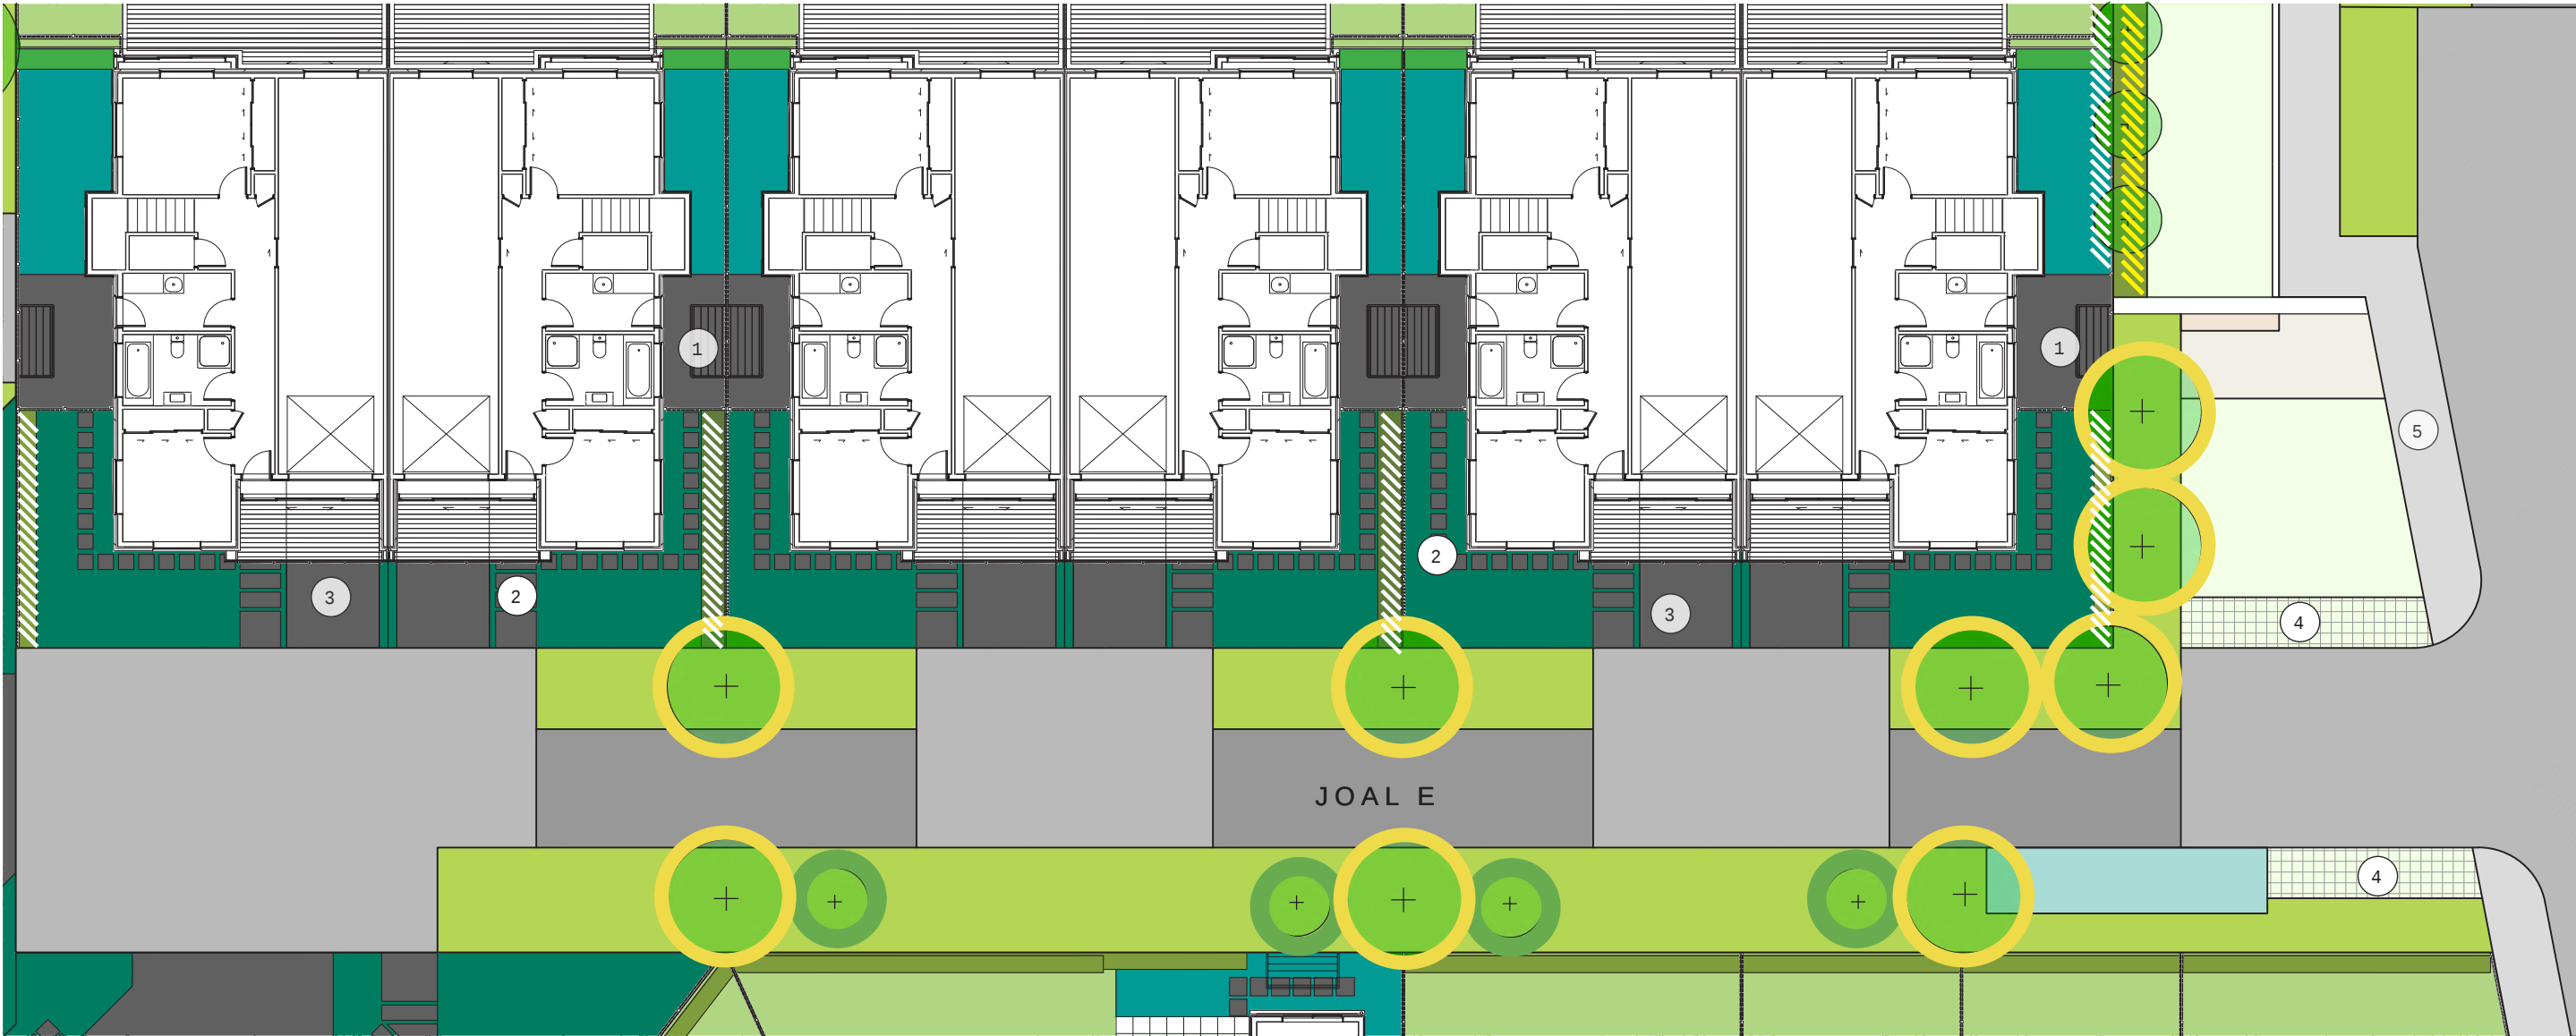


LEGEND:

- Lawn
- Berm planting
- Low hedge - 1.0m high
- Tall hedge - 1.8m high
- Front garden mix
- Rear garden mix
- Climbers
- Raingardens

- Street tree
- Feature tree

- Private patio/ deck
- Private garden path
- Driveway
- Indicative location for bins on collection day
- Public footpath

0 6m
1:200 @ A3

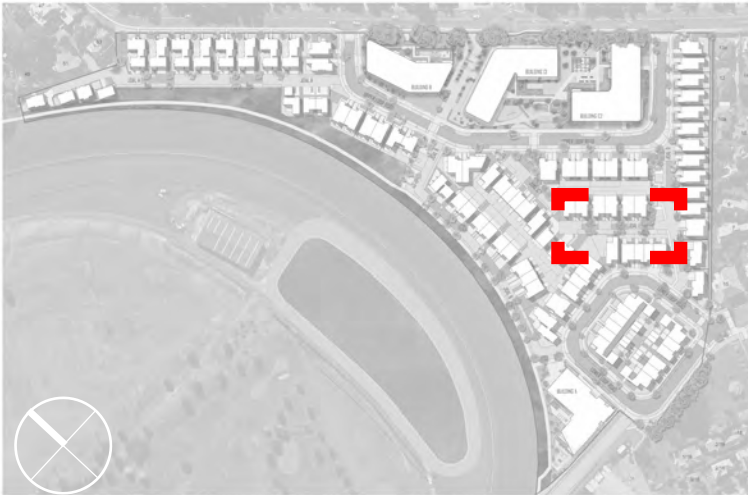

Location plan

JOAL E GARDEN STREET - PLANTING PALETTE

This 'Garden Street' shows a selection of rich greens and bright purples. A combination of ornamental pears selected at the street tree and ornamental cherry as a small feature tree an abundance of seasonal colour will be present.



Street Planting				
Category	Botanical Name	Common Name	Size (L)	Spacing (m)
Street Tree	<i>Pyrus calleryana 'Aristocrat'</i>	ornamental pear	160	As shown
Berm Planting	<i>Dianella revoluta 'Little Rev'</i>	Little Rev Flax Lily	3	0.5
	<i>Hebe x 'Wiri Mist'</i>	Hebe	8	0.8
	<i>Lomandra longifolia 'Nyalla'</i>	Lomandra 'Nyalla'	2	0.7
	<i>Loropetalum chinense 'china pink'</i>	Loropetalum	8	1
	<i>Muehlenbeckia axillaris nana</i>	Creeping wire vine	3	0.6

Private Lot Planting				
Category	Botanical Name	Common Name	Size (L)	Spacing (m)
Privacy hedge	<i>Eugenia ventenatii</i>	lily pily	12	1
Low hedge	<i>Euonymus fortunei 'Emerald gem'</i>	Japanese spindle	8	0.5
Garden mix 1	<i>Salvia nemorosa</i>	Woodland sage	2	0.4
	<i>Dianella revoluta 'Little Rev'</i>	Little Rev Flax Lily	3	0.5
	<i>Asplenium nidus</i>	Birds nest fern	3	0.8
	<i>Ligularia reniformis</i>	Tractor seat	8	1
Garden mix 2	<i>Dichondra repens</i>	Mercury bay weed	2	0.5
	<i>Acorus gramineus</i>	Japanese sweet flag	2	0.4
	<i>Phormium cookianum 'Green Dwarf'</i>	Mountain Flax	3	0.8
	<i>Pittosporum 'Frankies Folley'</i>	Kohuhu	8	0.6
Small feature tree	<i>Prunus 'Mimosa'</i>	Ornamental cherry	45	4