



- NOTES**
1. ALL DIMENSIONS ARE IN MILLIMETRES UNLESS NOTED OTHERWISE.
 2. COORDINATE DATUM: NZGD2000, NZTM COORDINATES.
 3. LEVEL DATUM: NEW ZEALAND VERTICAL DATUM (NZVD2016).
 4. CROSS SECTIONS ARE INDICATIVE ONLY AND SUBJECT TO CHANGE THROUGH DETAILED DESIGN
 5. 1% AEP WATER LEVEL BASED ON TP108 RAINFALL METHOD AND TAILWATER LEVEL OF MHWS-10 (10TH PERCENTILE) AND 1 m SLR.

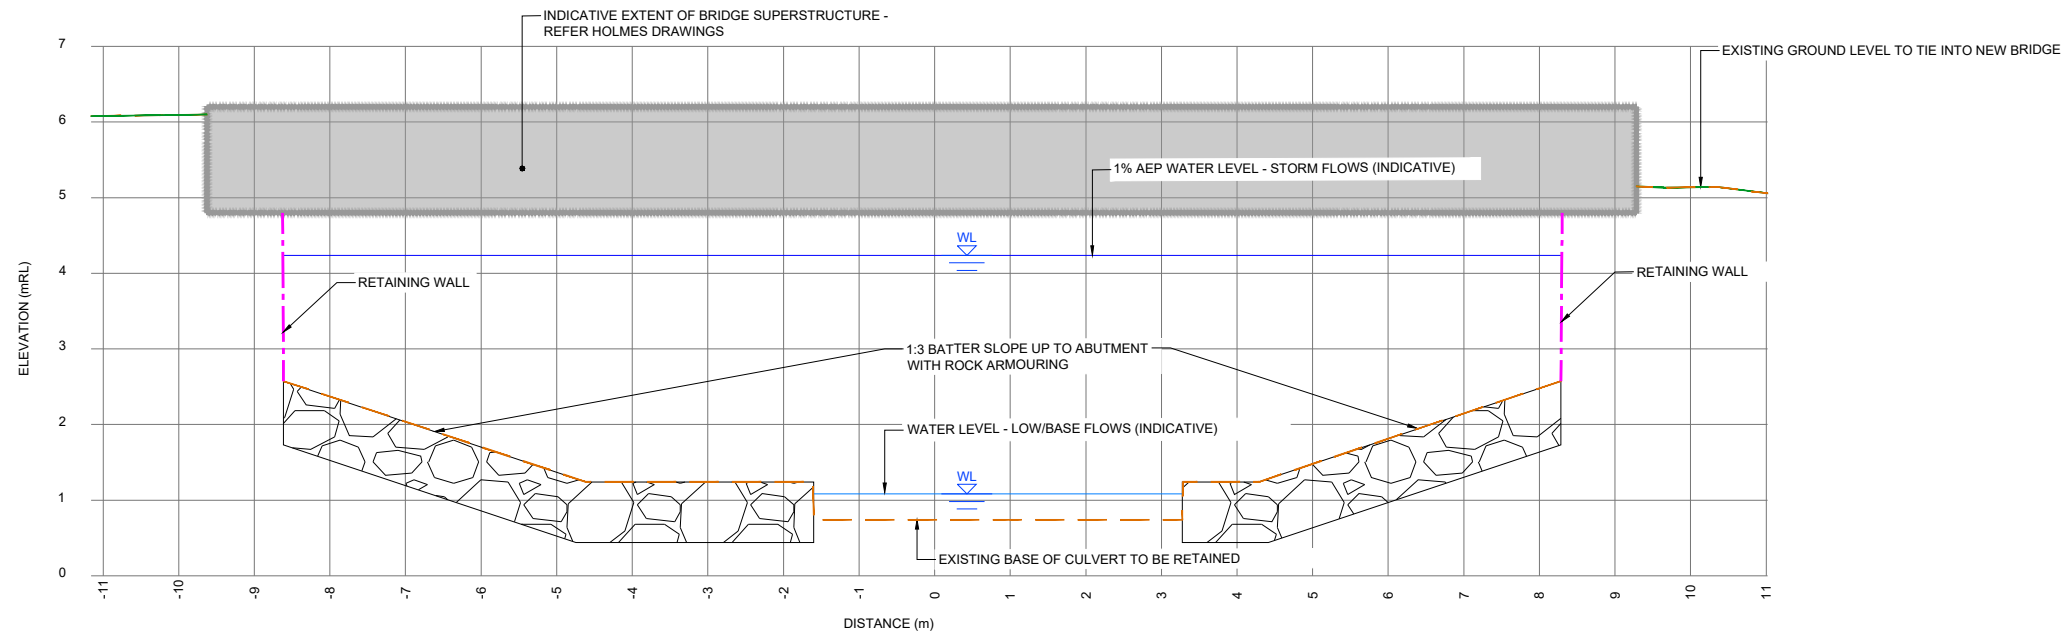

1 STREAM CROSS SECTION - BELOW BRIDGE
 1121 SCALE 1:50 (A1)
 SCALE 1:100 (A3)

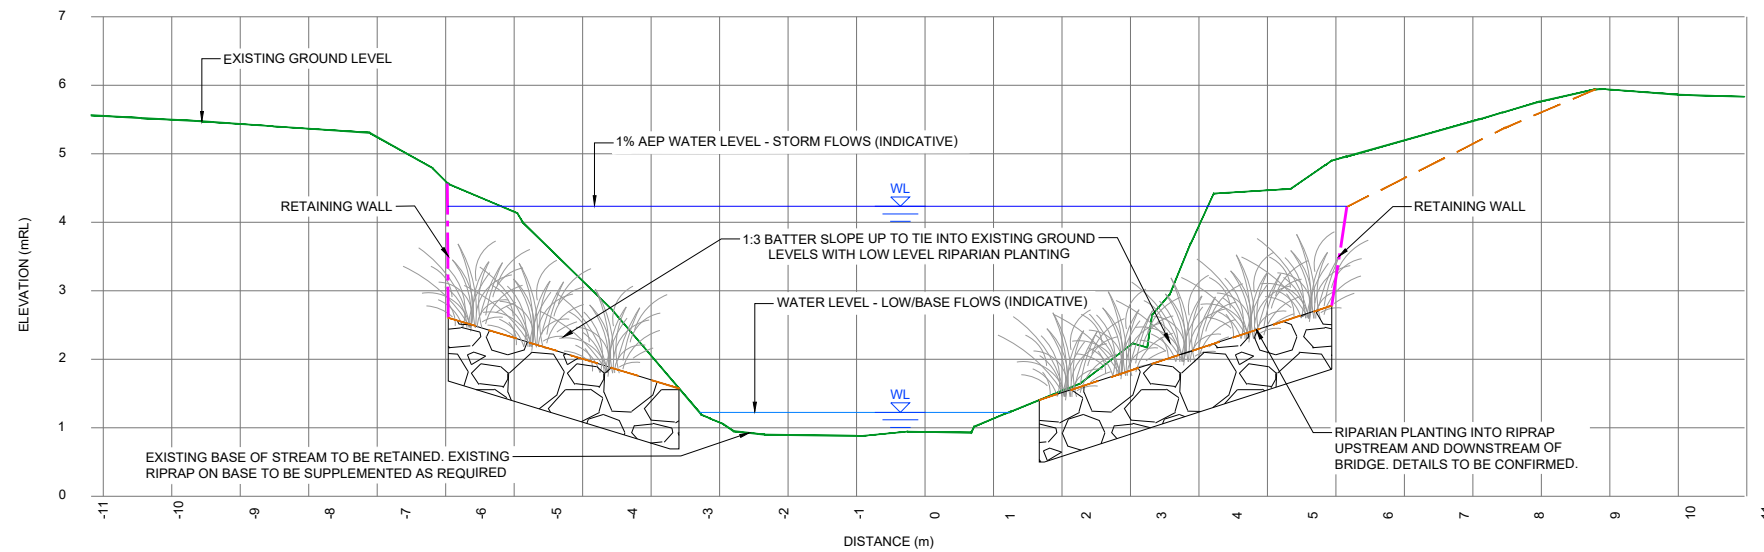

2 STREAM CROSS SECTION - DOWNSTREAM
 1121 SCALE 1:50 (A1)
 SCALE 1:100 (A3)



www.tonkintaylor.co.nz

1	ISSUED FOR INFORMATION	JC	JOPA	21.10.2024	DESIGNED	PP	SEP.24	DRAWING STATUS	PRELIMINARY DESIGN
					DRAWN	ASVI	SEP.24		
					DESIGN CHECKED	BBJC	OCT.24	PROJECT PHASE	PROJECT PHASE
					DRAWING CHECKED	JABR	OCT.24		
					NOT FOR CONSTRUCTION		THIS DRAWING IS NOT TO BE USED FOR CONSTRUCTION PURPOSES UNLESS SIGNED AS APPROVED		
REV	DESCRIPTION	CAD	CHK	DATE	APPROVED	DATE			

CLIENT	HEALTHY WATERS
PROJECT	TE ARARATA BLUE GREEN NETWORKS - STAGE 2
TITLE	WALMSLEY ROAD BRIDGE CROSS SECTIONS
SCALE (A1)	1:50
DWG No.	1017033.2003-1125
REV	1