

**Attachment B** – Designation Plans showing the land to which the Notice of Requirement applies



Plot date: 09-Mar-20 3:41 PM




**DO NOT SCALE**


Conditions of Use.  
This document may only be used by The JV's client (and any other person who The JV has agreed can use this document) for the purpose for which it was prepared and must not be used by any other person or for any other purpose.

FOR RMA APPROVALS			
Drawn JLW	Drafting Check KS	Designed -	Design Check -
Approved BN		Date MARCH 2020	
Scale NTS	This Drawing must not be used for Construction unless signed as Approved		Original Size <b>A3</b>

PROJECT: <b>WARKWORTH TO WELLSFORD PROJECT</b>	Sheet: <b>01 of 17</b>	Rev: <b>0</b>
TITLE: <b>PROPOSED DESIGNATION OVERVIEW</b>	Contract: <b>PA4156</b>	Drawing No:



- DESIGNATION BOUNDARY
- LAND TO BE DESIGNATED
- CADASTRAL BOUNDARIES
- PROPERTY IDENTIFICATION NUMBER

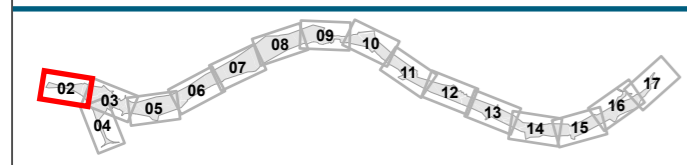


## Warkworth to Wellsford

**DO NOT SCALE**


Conditions of Use.  
This document may only be used by The JV's client (and any other person who The JV has agreed can use this document) for the purpose for which it was prepared and must not be used by any other person or for any other purpose.

FOR RMA APPROVALS			
Drawn JLW	Drafting Check KS	Designed -	Design Check -
Approved BN		Date MARCH 2020	
Scale NTS	This Drawing must not be used for Construction unless signed as Approved	Original Size	A3

PROJECT:	<b>WARKWORTH TO WELLSFORD PROJECT</b>
TITLE:	<b>PROPOSED DESIGNATION</b>
Contract:	<b>PA4156</b>
Drawing No:	
Sheet:	<b>02 of 17</b>
Rev:	<b>0</b>

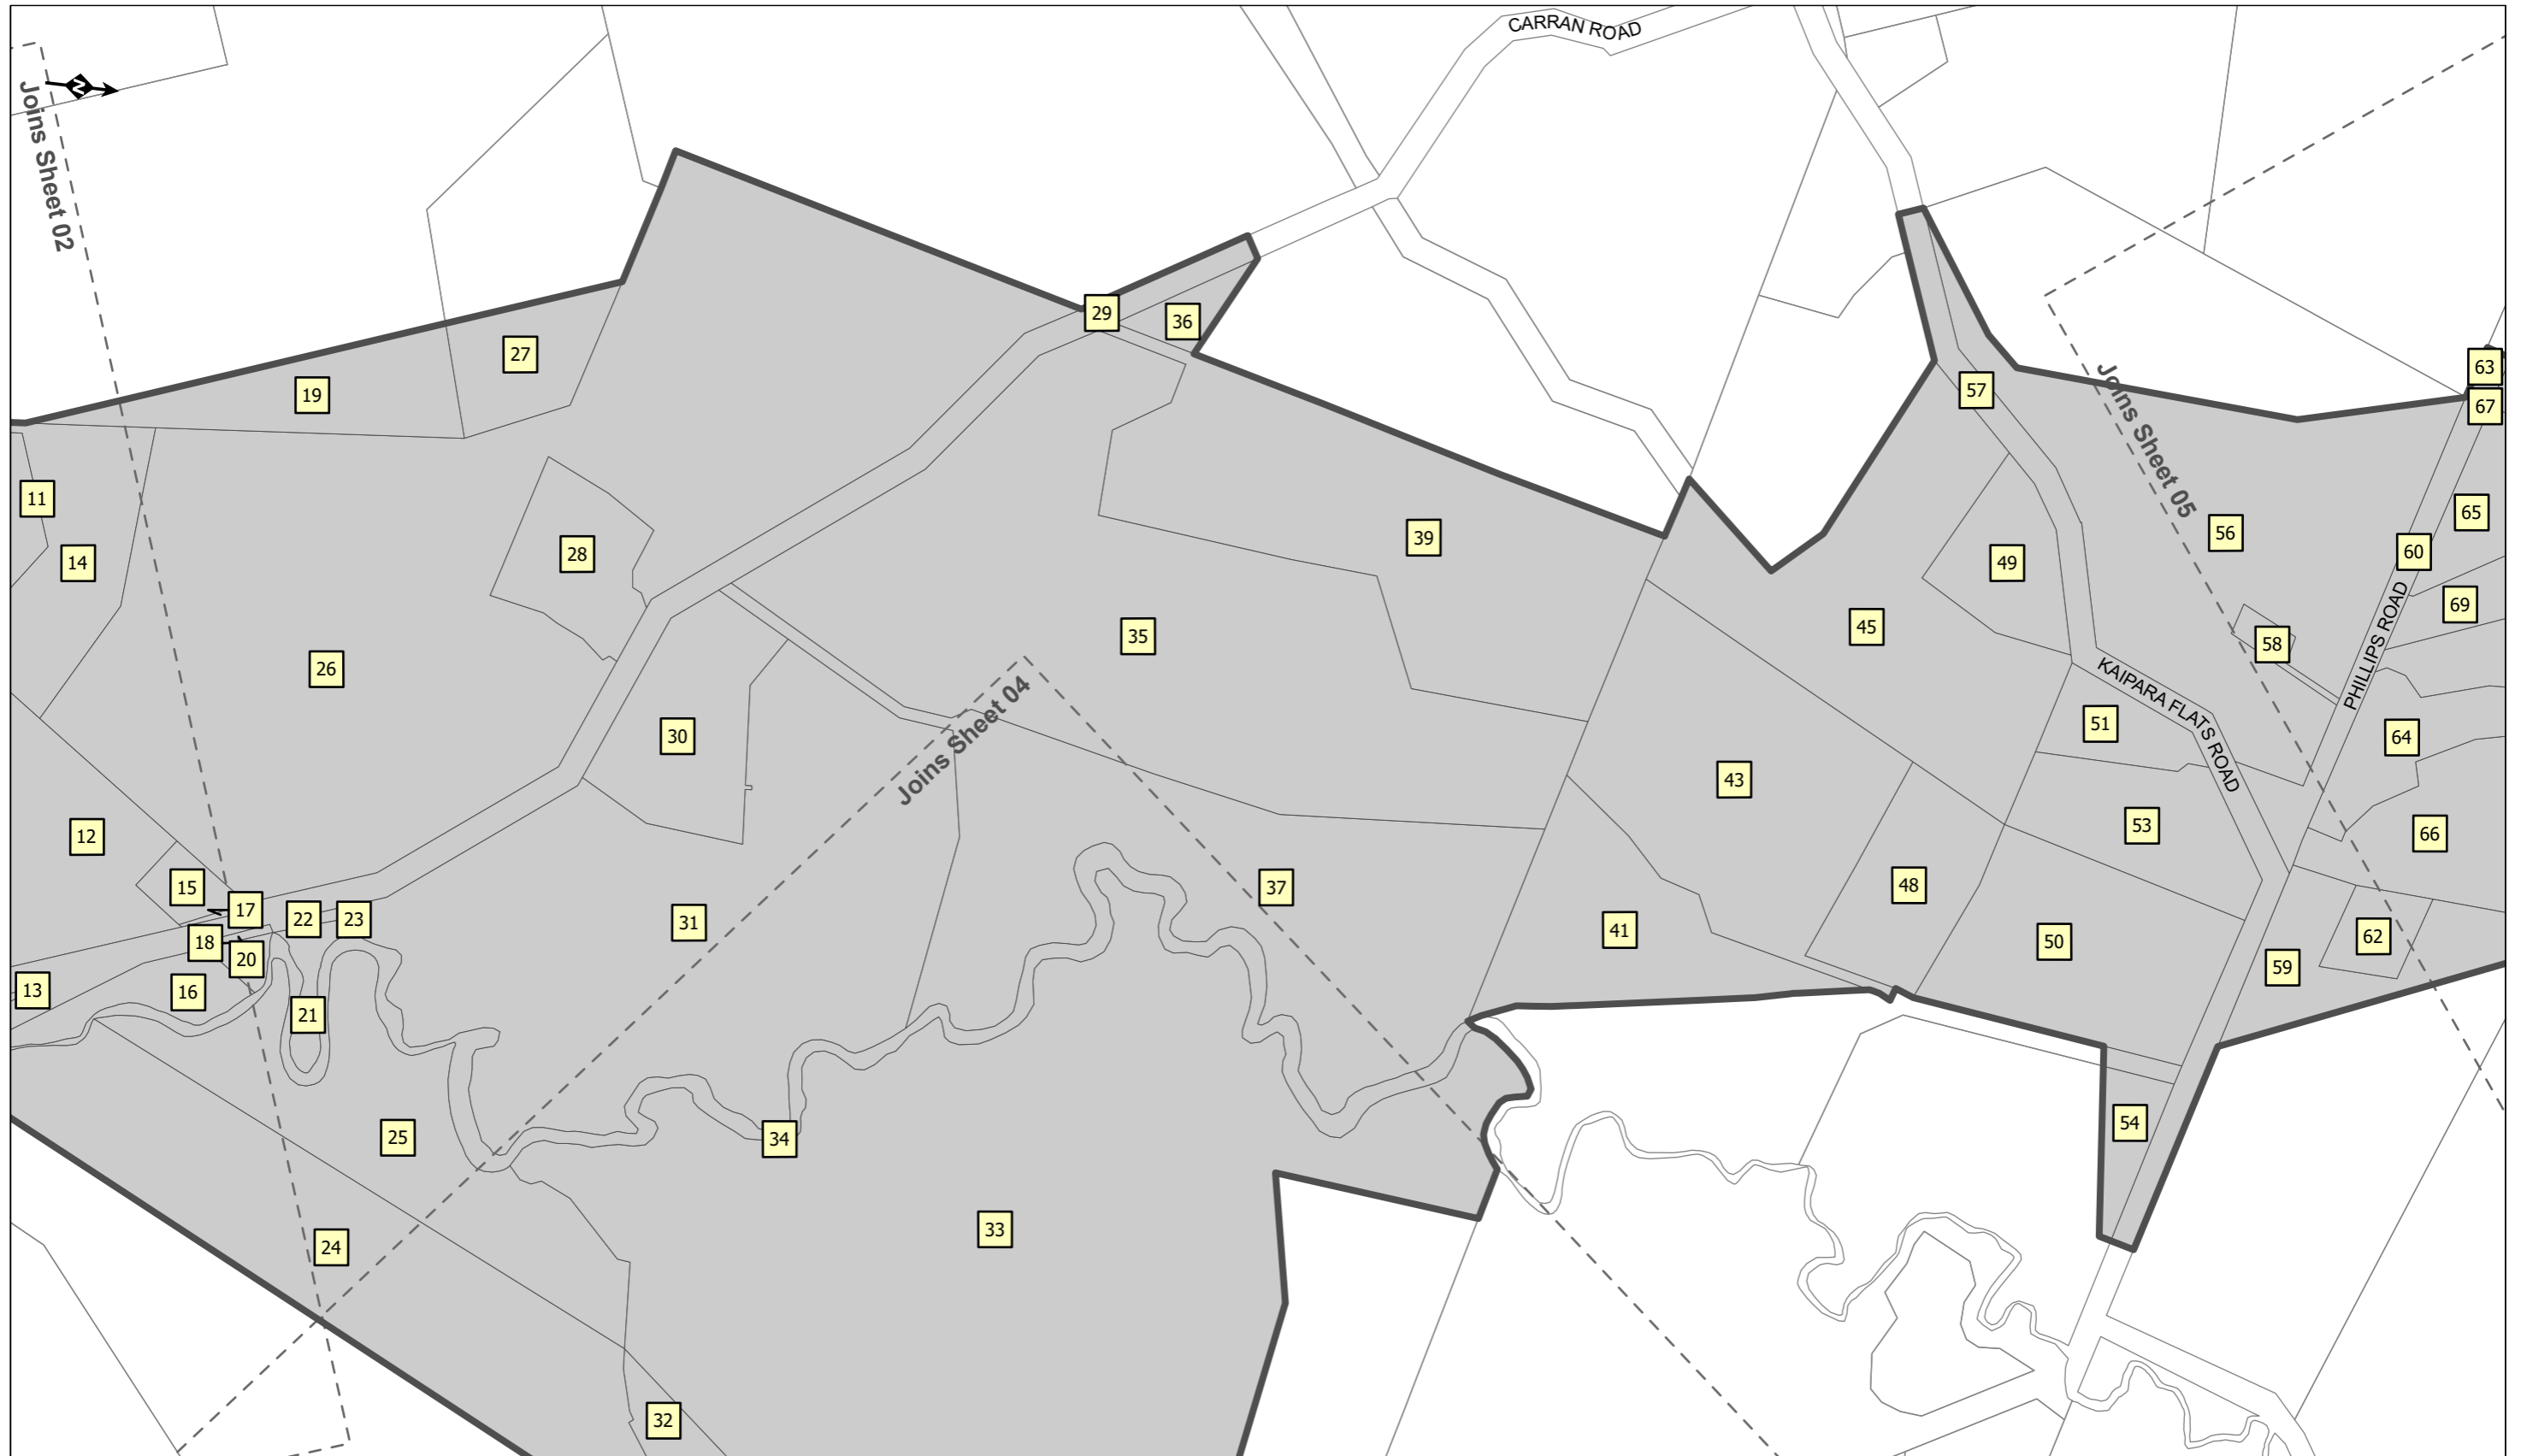

DESIGNATION BOUNDARY   
  LAND TO BE DESIGNATED  
 CADASTRAL BOUNDARIES   
XX PROPERTY IDENTIFICATION NUMBER

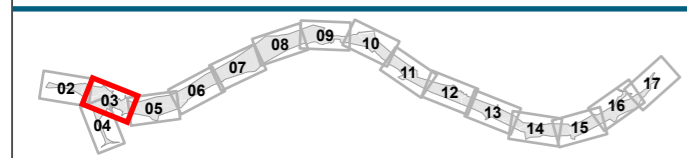

## Warkworth to Wellsford


**DO NOT SCALE**  
 Conditions of Use.  
 This document may only be used by The JV's client (and any other person who The JV has agreed can use this document) for the purpose for which it was prepared and must not be used by any other person or for any other purpose.

FOR RMA APPROVALS			
Drawn JLW	Drafting Check KS	Designed -	Design Check -
Approved BN		Date MARCH 2020	
Scale NTS	This Drawing must not be used for Construction unless signed as Approved		Original Size <b>A3</b>

PROJECT: <b>WARKWORTH TO WELLSFORD PROJECT</b>	Contract: <b>PA4156</b>	Drawing No:	Sheet: <b>03 of 17</b>	Rev: <b>0</b>
TITLE: <b>PROPOSED DESIGNATION</b>				



- DESIGNATION BOUNDARY
- LAND TO BE DESIGNATED
- CADASTRAL BOUNDARIES
- PROPERTY IDENTIFICATION NUMBER

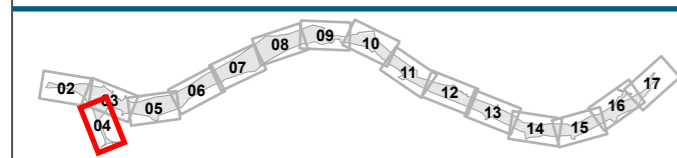


## Warkworth to Wellsford


**DO NOT SCALE**  
 Conditions of Use.  
 This document may only be used by The JV's client (and any other person who The JV has agreed can use this document) for the purpose for which it was prepared and must not be used by any other person or for any other purpose.

FOR RMA APPROVALS			
Drawn	JLW	Drafting Check	KS
Designed	-	Design Check	-
Approved	BN		
Date	MARCH 2020		
Scale	NTS		
Original Size	A3		

PROJECT:	WARKWORTH TO WELLSFORD PROJECT
TITLE:	PROPOSED DESIGNATION
Contract:	PA4156
Drawing No:	
Sheet:	04 of 17
Rev:	0

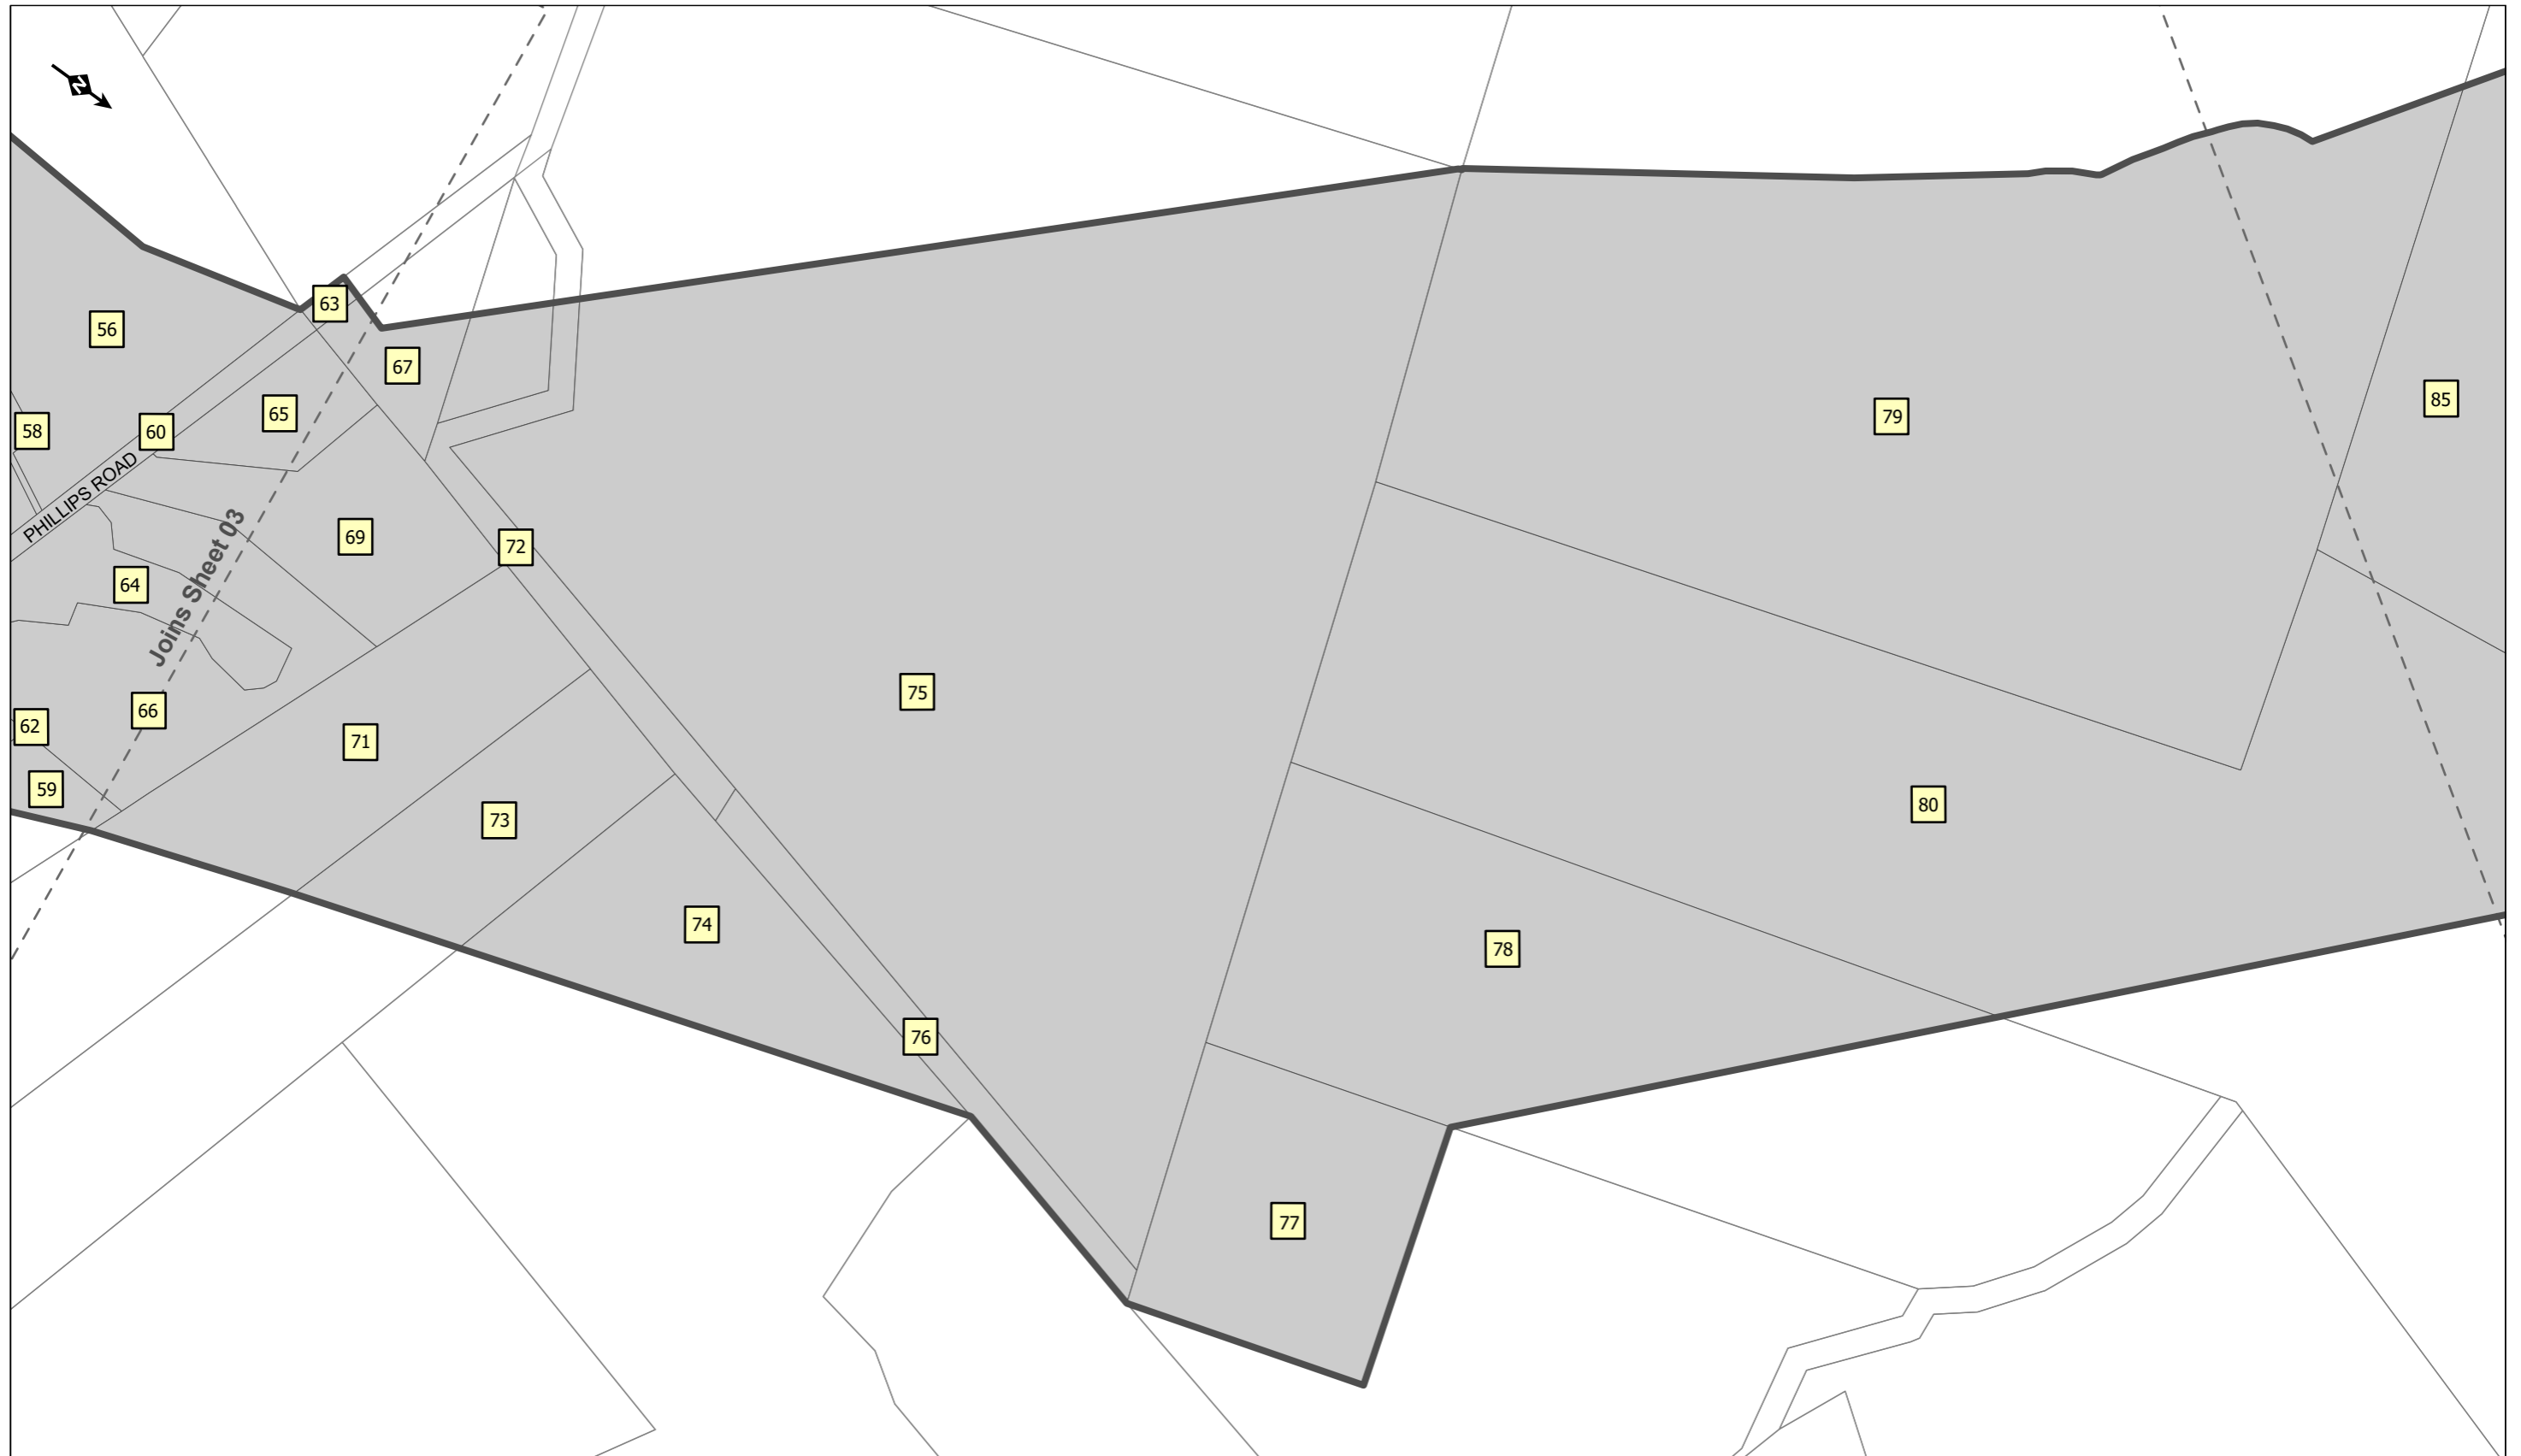

DESIGNATION BOUNDARY   
  LAND TO BE DESIGNATED  
 CADASTRAL BOUNDARIES   
XX PROPERTY IDENTIFICATION NUMBER

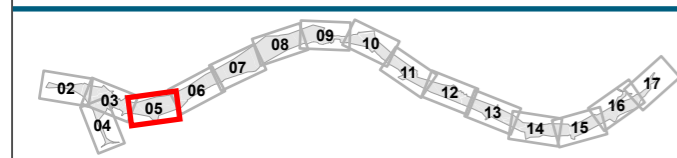


## Warkworth to Wellsford


**DO NOT SCALE**  
 Conditions of Use.  
 This document may only be used by The JV's client (and any other person who The JV has agreed can use this document) for the purpose for which it was prepared and must not be used by any other person or for any other purpose.

FOR RMA APPROVALS			
Drawn JLW	Drafting Check KS	Designed -	Design Check -
Approved BN		Date MARCH 2020	
Scale NTS	This Drawing must not be used for Construction unless signed as Approved		Original Size <b>A3</b>

PROJECT: WARKWORTH TO WELLSFORD PROJECT			
TITLE: PROPOSED DESIGNATION			
Contract: <b>PA4156</b>	Drawing No:	Sheet: <b>05 of 17</b>	Rev: <b>0</b>

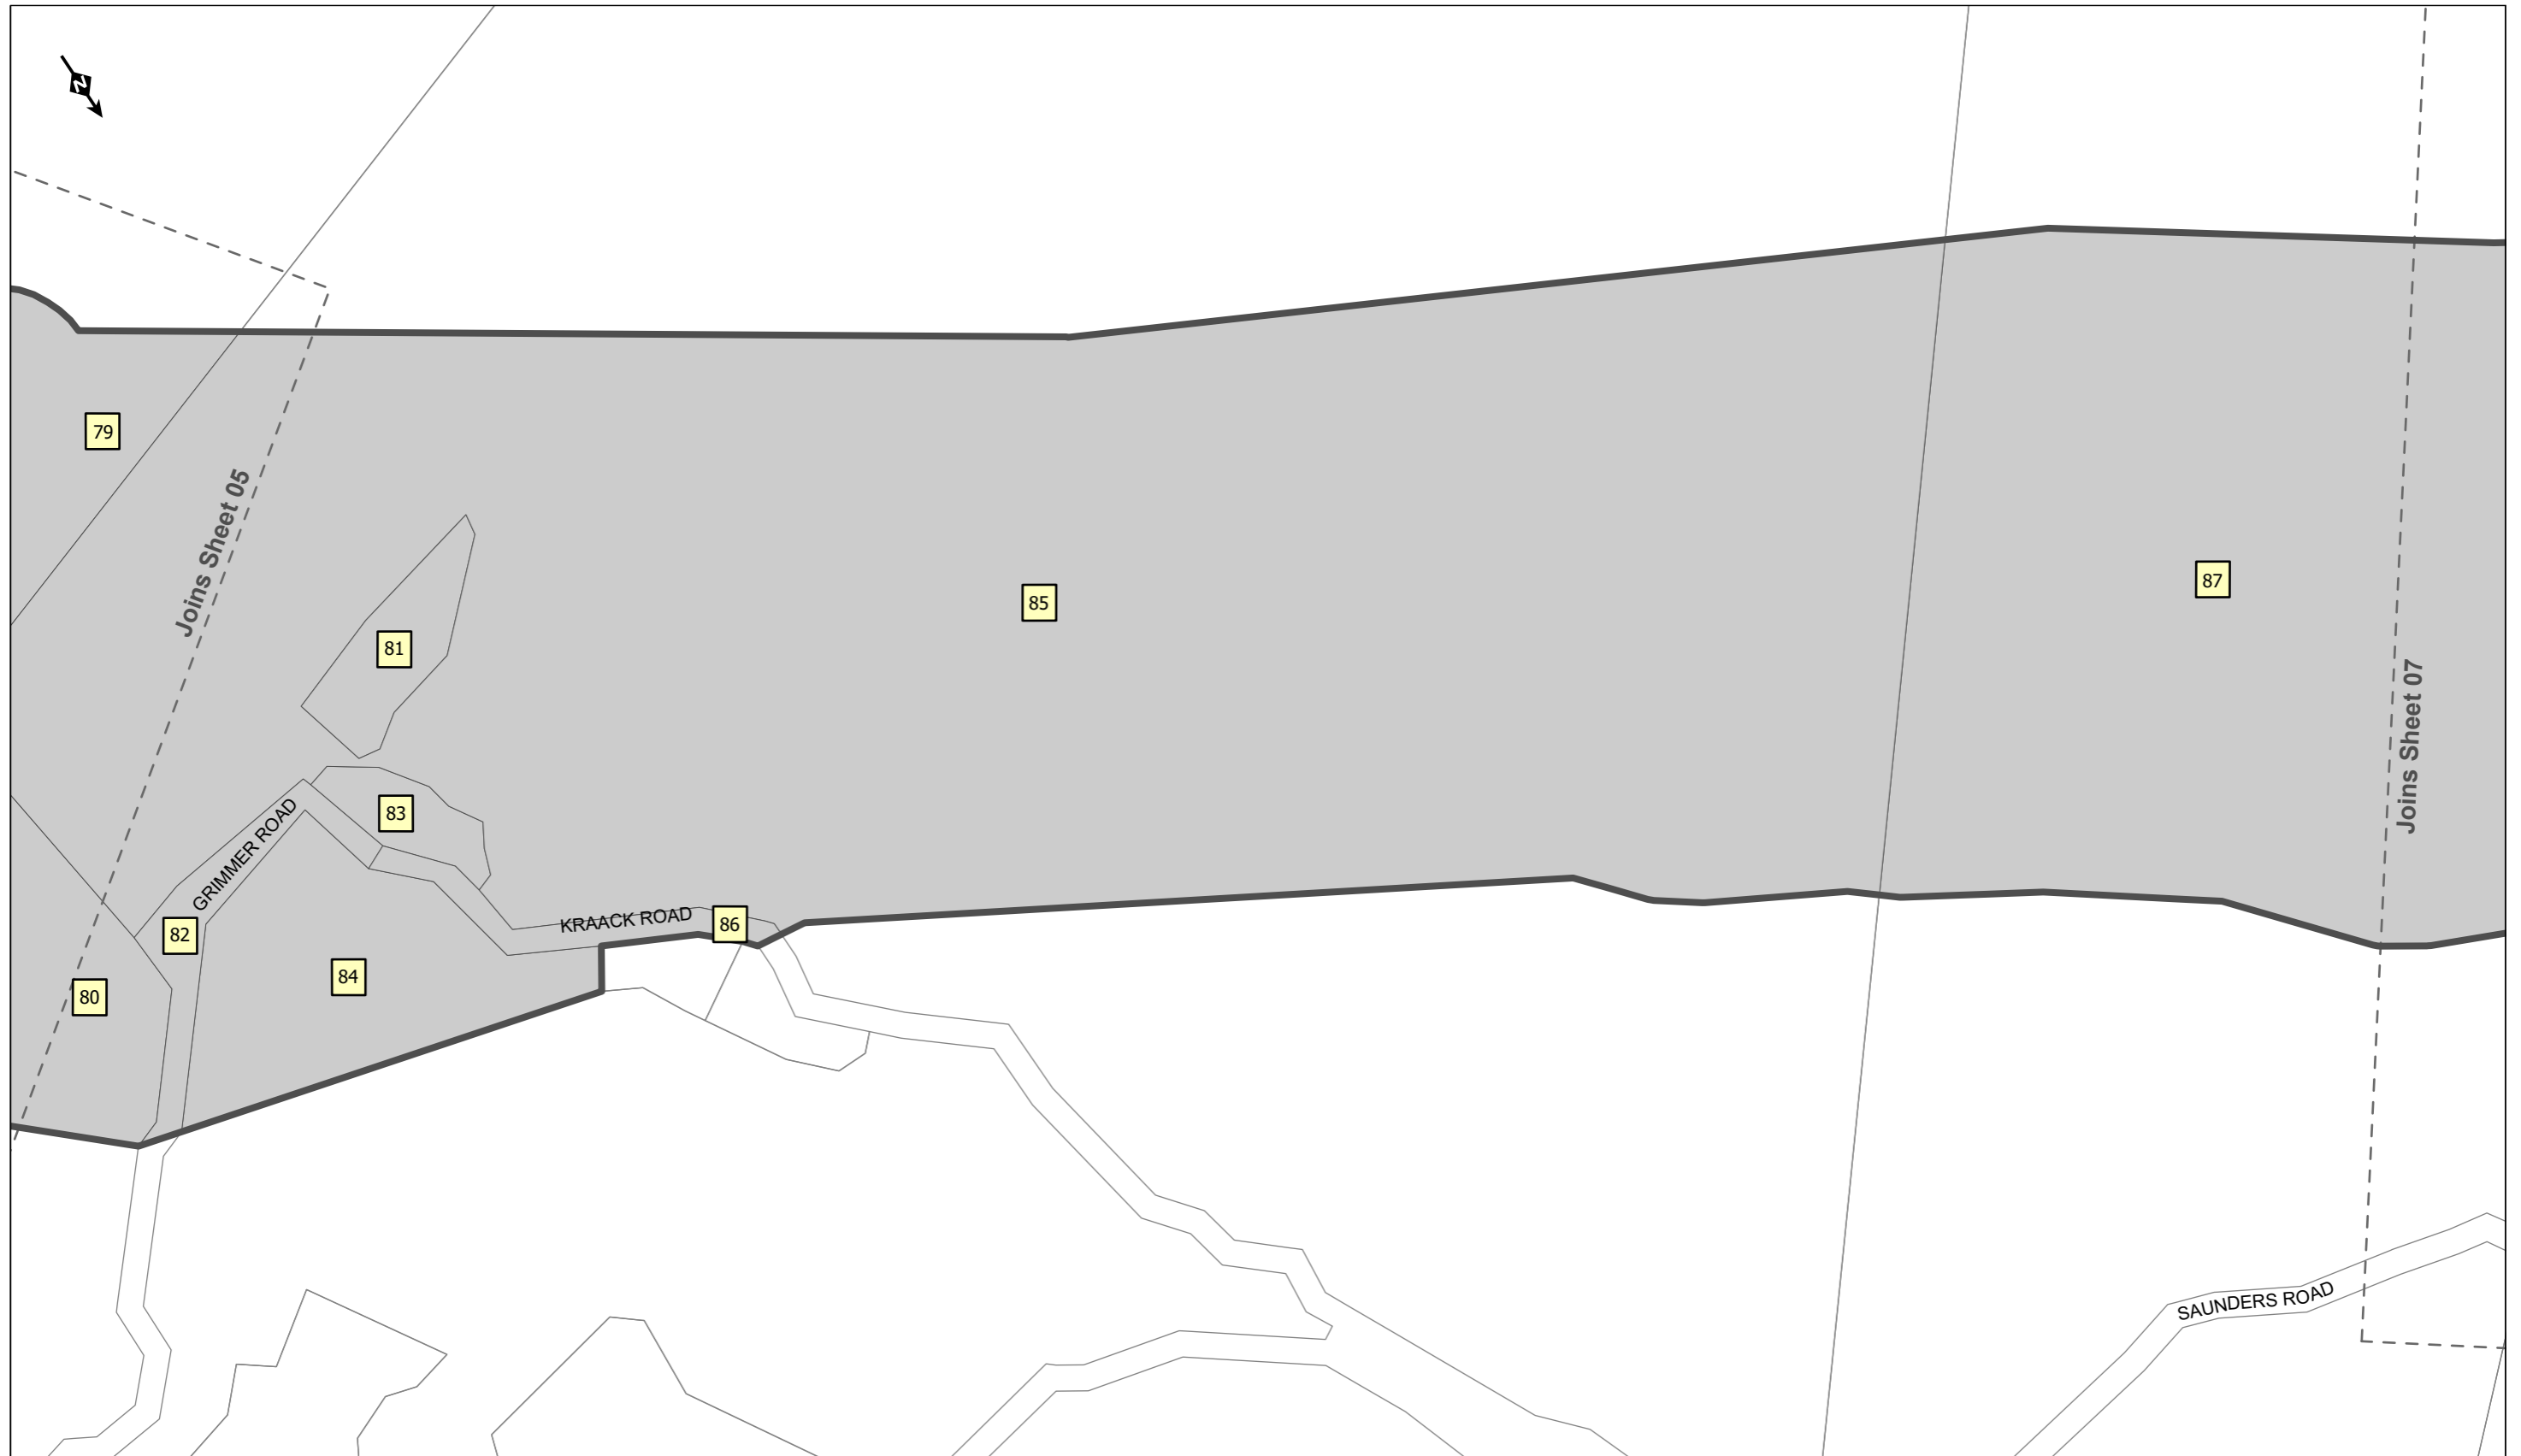

- DESIGNATION BOUNDARY
- LAND TO BE DESIGNATED
- CADASTRAL BOUNDARIES
- PROPERTY IDENTIFICATION NUMBER

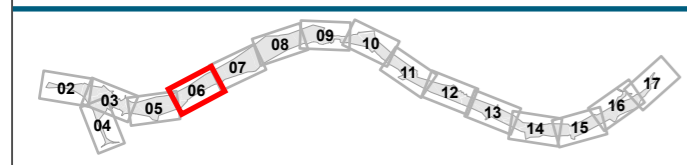

## Warkworth to Wellsford


**DO NOT SCALE**  
 Conditions of Use.  
 This document may only be used by The JV's client (and any other person who The JV has agreed can use this document) for the purpose for which it was prepared and must not be used by any other person or for any other purpose.

FOR RMA APPROVALS			
Drawn JLW	Drafting Check KS	Designed -	Design Check -
Approved BN		Date MARCH 2020	
Scale NTS	This Drawing must not be used for Construction unless signed as Approved		Original Size <b>A3</b>

PROJECT: <b>WARKWORTH TO WELLSFORD PROJECT</b>			
TITLE: <b>PROPOSED DESIGNATION</b>			
Contract: <b>PA4156</b>	Drawing No:	Sheet: <b>06 of 17</b>	Rev: <b>0</b>



DESIGNATION BOUNDARY   
  LAND TO BE DESIGNATED  
 CADASTRAL BOUNDARIES   
XX PROPERTY IDENTIFICATION NUMBER

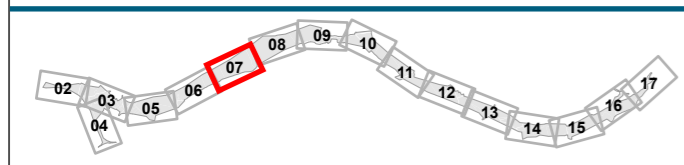


## Warkworth to Wellsford

<b>DO NOT SCALE</b> <small>Conditions of Use. This document may only be used by The JV's client (and any other person who The JV has agreed can use this document) for the purpose for which it was prepared and must not be used by any other person or for any other purpose.</small>	<b>FOR RMA APPROVALS</b>				PROJECT: <b>WARKWORTH TO WELLSFORD PROJECT</b>			
	Drawn JLW	Drafting Check KS	Designed -	Design Check -	TITLE: <b>PROPOSED DESIGNATION</b>			
	Approved BN		Date MARCH 2020		Contract: <b>PA4156</b>	Drawing No:	Sheet: <b>07 of 17</b>	Rev: <b>0</b>
Scale NTS	This Drawing must not be used for Construction unless signed as Approved			Original Size <b>A3</b>				





DESIGNATION BOUNDARY   
  LAND TO BE DESIGNATED  
 CADASTRAL BOUNDARIES   
 XX PROPERTY IDENTIFICATION NUMBER

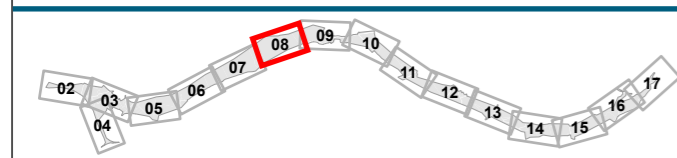


## Warkworth to Wellsford


**DO NOT SCALE**  
 Conditions of Use.  
 This document may only be used by The JV's client (and any other person who The JV has agreed can use this document) for the purpose for which it was prepared and must not be used by any other person or for any other purpose.

FOR RMA APPROVALS			
Drawn JLW	Drafting Check KS	Designed -	Design Check -
Approved BN		Date MARCH 2020	
Scale NTS		This Drawing must not be used for Construction unless signed as Approved	Original Size <b>A3</b>

PROJECT: <b>WARKWORTH TO WELLSFORD PROJECT</b>			
TITLE: <b>PROPOSED DESIGNATION</b>			
Contract: <b>PA4156</b>	Drawing No:	Sheet: <b>08 of 17</b>	Rev: <b>0</b>

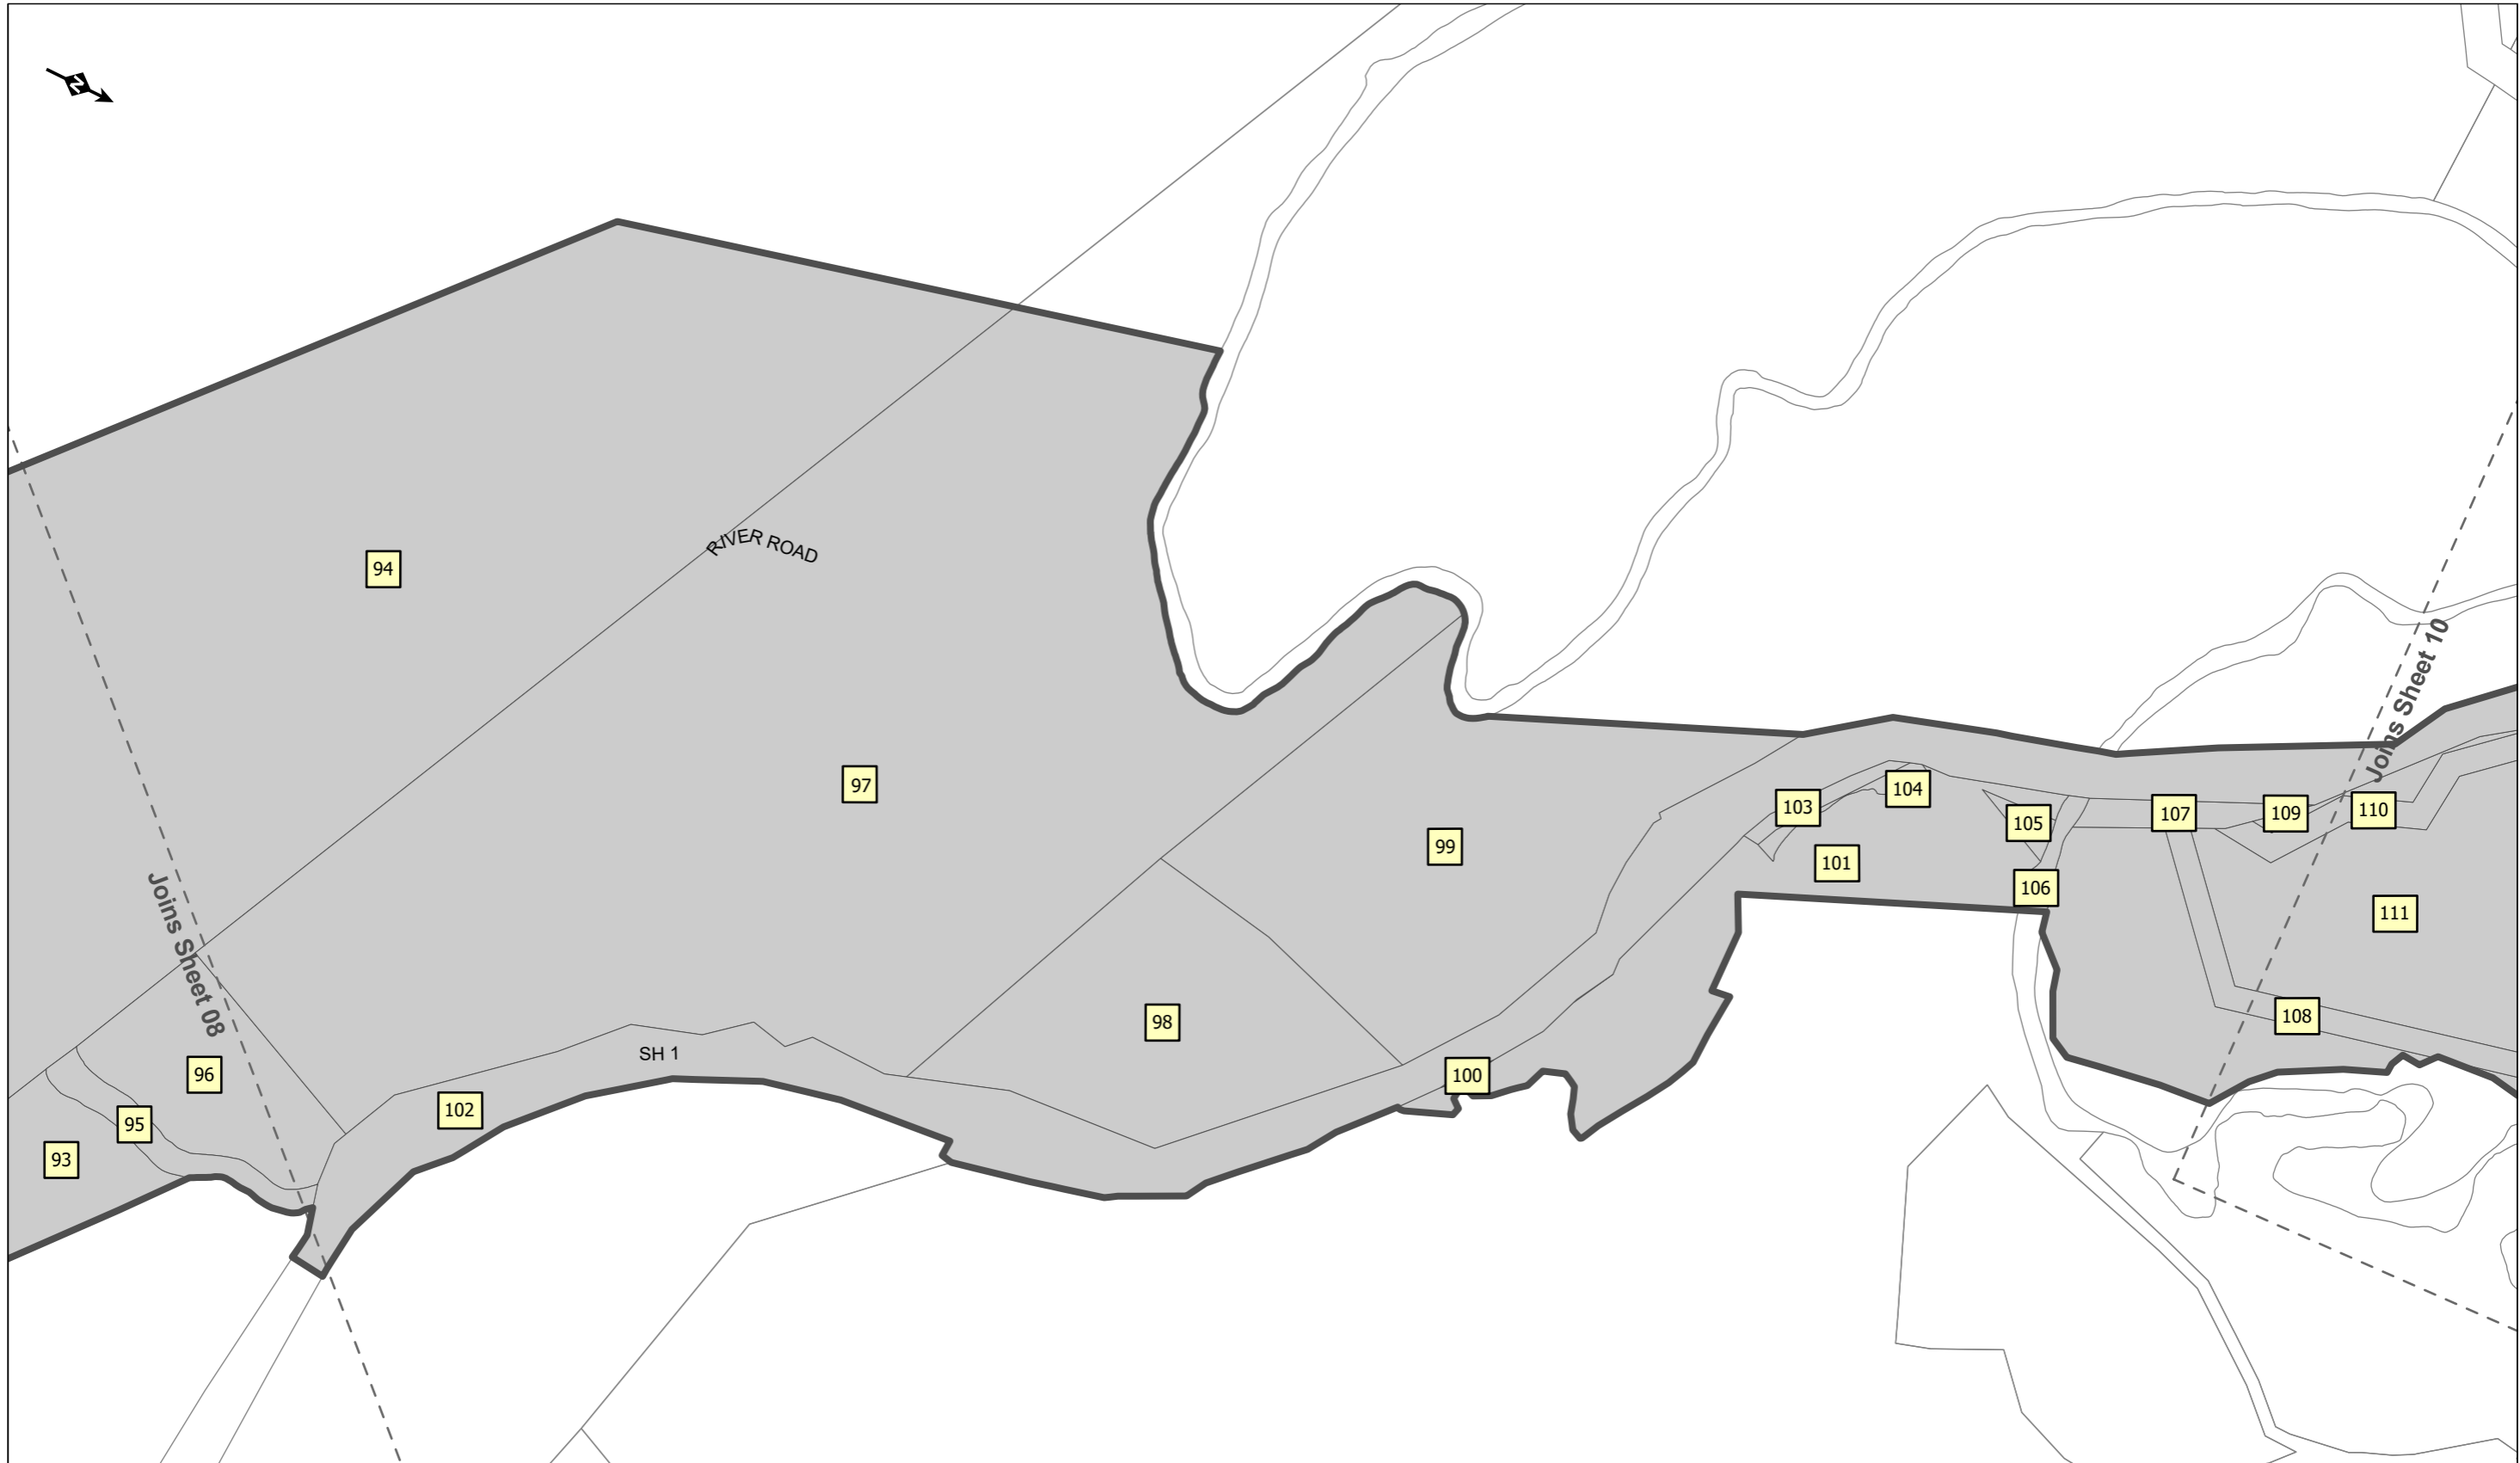


- DESIGNATION BOUNDARY
- LAND TO BE DESIGNATED
- CADASTRAL BOUNDARIES
- PROPERTY IDENTIFICATION NUMBER

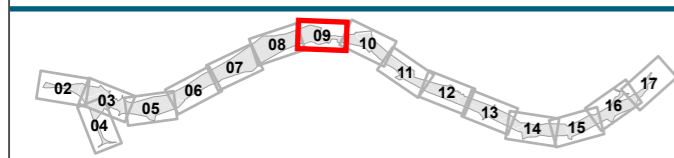


## Warkworth to Wellsford

<p><b>DO NOT SCALE</b></p> <p><small>Conditions of Use. This document may only be used by The JV's client (and any other person who The JV has agreed can use this document) for the purpose for which it was prepared and must not be used by any other person or for any other purpose.</small></p>	<b>FOR RMA APPROVALS</b>				PROJECT: <b>WARKWORTH TO WELLSFORD PROJECT</b>			
	Drawn JLW	Drafting Check KS	Designed -	Design Check -	TITLE: <b>PROPOSED DESIGNATION</b>			
	Approved BN		Date MARCH 2020		Contract: <b>PA4156</b>	Drawing No:	Sheet: <b>09 of 17</b>	Rev: <b>0</b>
Scale NTS	This Drawing must not be used for Construction unless signed as Approved			Original Size <b>A3</b>				

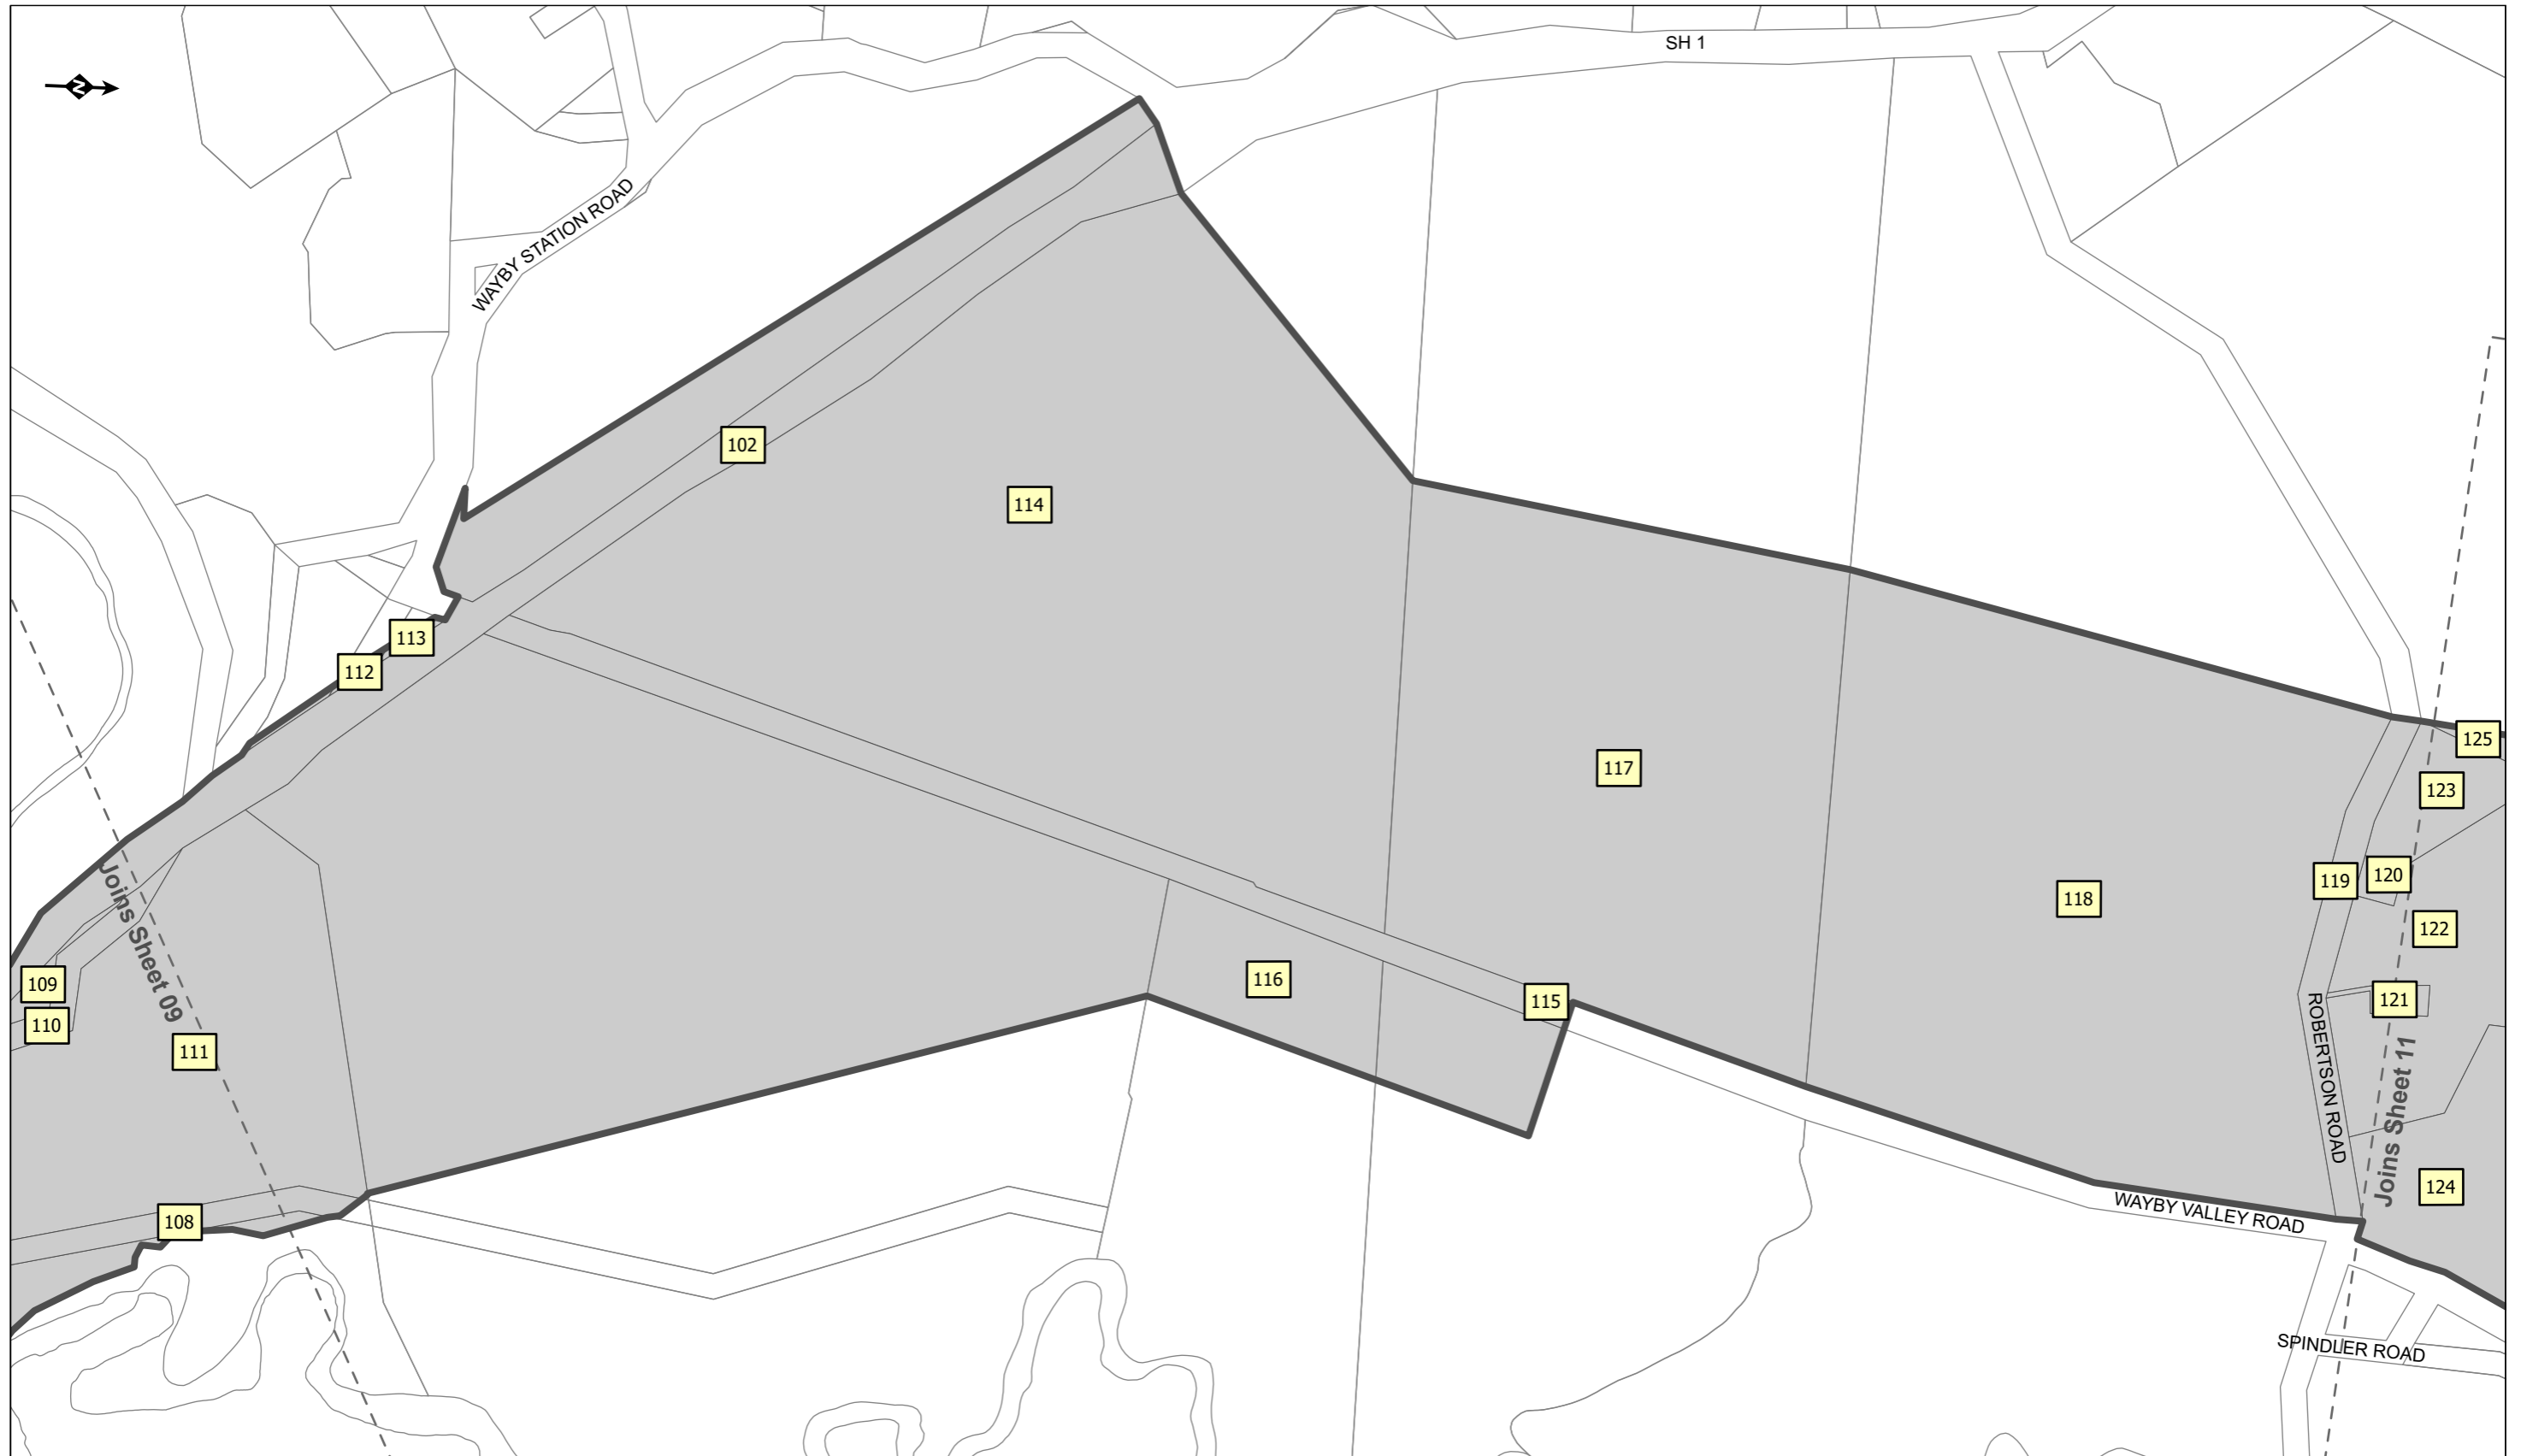

DESIGNATION BOUNDARY   
  LAND TO BE DESIGNATED  
 CADASTRAL BOUNDARIES   
XX PROPERTY IDENTIFICATION NUMBER

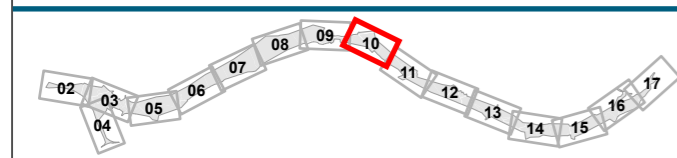


## Warkworth to Wellsford

**DO NOT SCALE**


Conditions of Use.  
This document may only be used by The JV's client (and any other person who The JV has agreed can use this document) for the purpose for which it was prepared and must not be used by any other person or for any other purpose.

FOR RMA APPROVALS			
Drawn JLW	Drafting Check KS	Designed -	Design Check -
Approved BN		Date MARCH 2020	
Scale NTS	This Drawing must not be used for Construction unless signed as Approved		Original Size <b>A3</b>

PROJECT: <b>WARKWORTH TO WELLSFORD PROJECT</b>
TITLE: <b>PROPOSED DESIGNATION</b>
Contract: <b>PA4156</b> Drawing No:    Sheet: <b>10 of 17</b> Rev: <b>0</b>

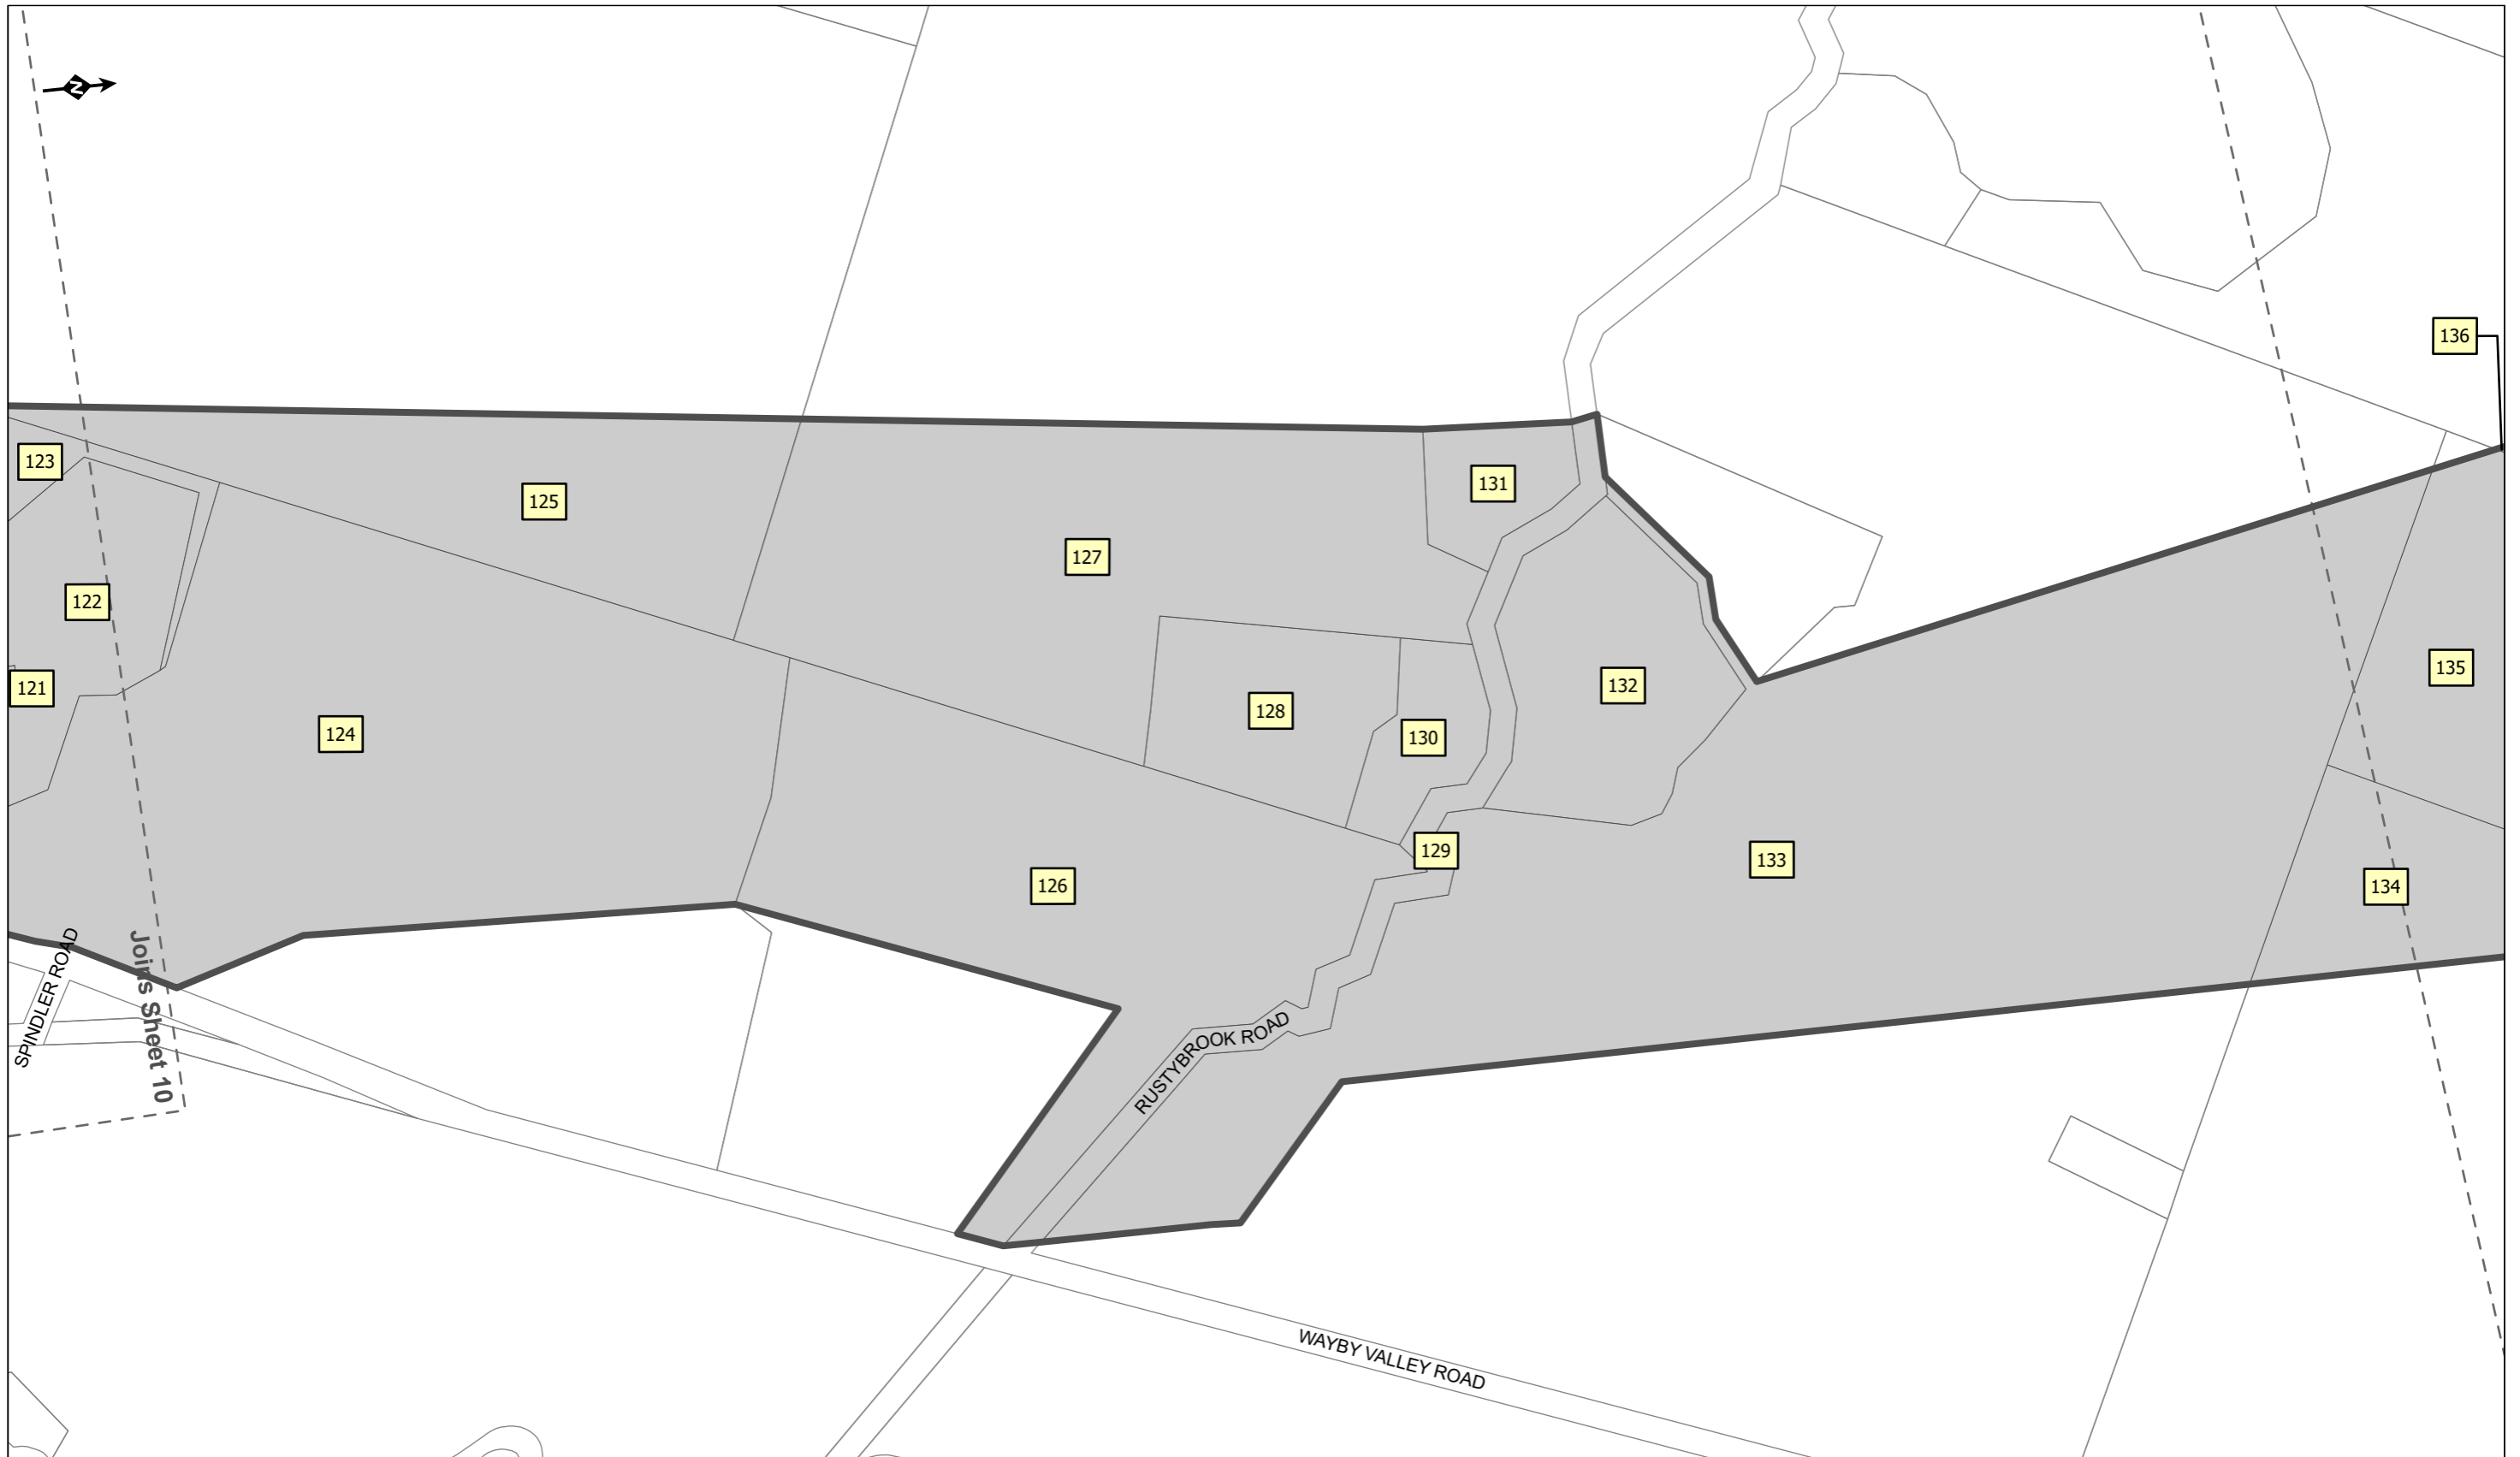

- DESIGNATION BOUNDARY
- LAND TO BE DESIGNATED
- CADASTRAL BOUNDARIES
- XX PROPERTY IDENTIFICATION NUMBER

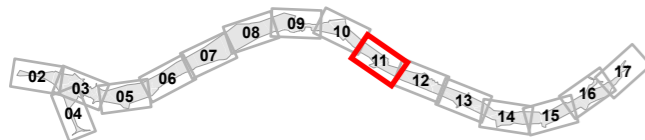


## Warkworth to Wellsford


**DO NOT SCALE**  
 Conditions of Use.  
 This document may only be used by The JV's client (and any other person who The JV has agreed can use this document) for the purpose for which it was prepared and must not be used by any other person or for any other purpose.

FOR RMA APPROVALS			
Drawn JLW	Drafting Check KS	Designed -	Design Check -
Approved BN		Date MARCH 2020	
Scale NTS		This Drawing must not be used for Construction unless signed as Approved	Original Size <b>A3</b>

PROJECT: <b>WARKWORTH TO WELLSFORD PROJECT</b>			
TITLE: <b>PROPOSED DESIGNATION</b>			
Contract: <b>PA4156</b>	Drawing No:	Sheet: <b>11 of 17</b>	Rev: <b>0</b>

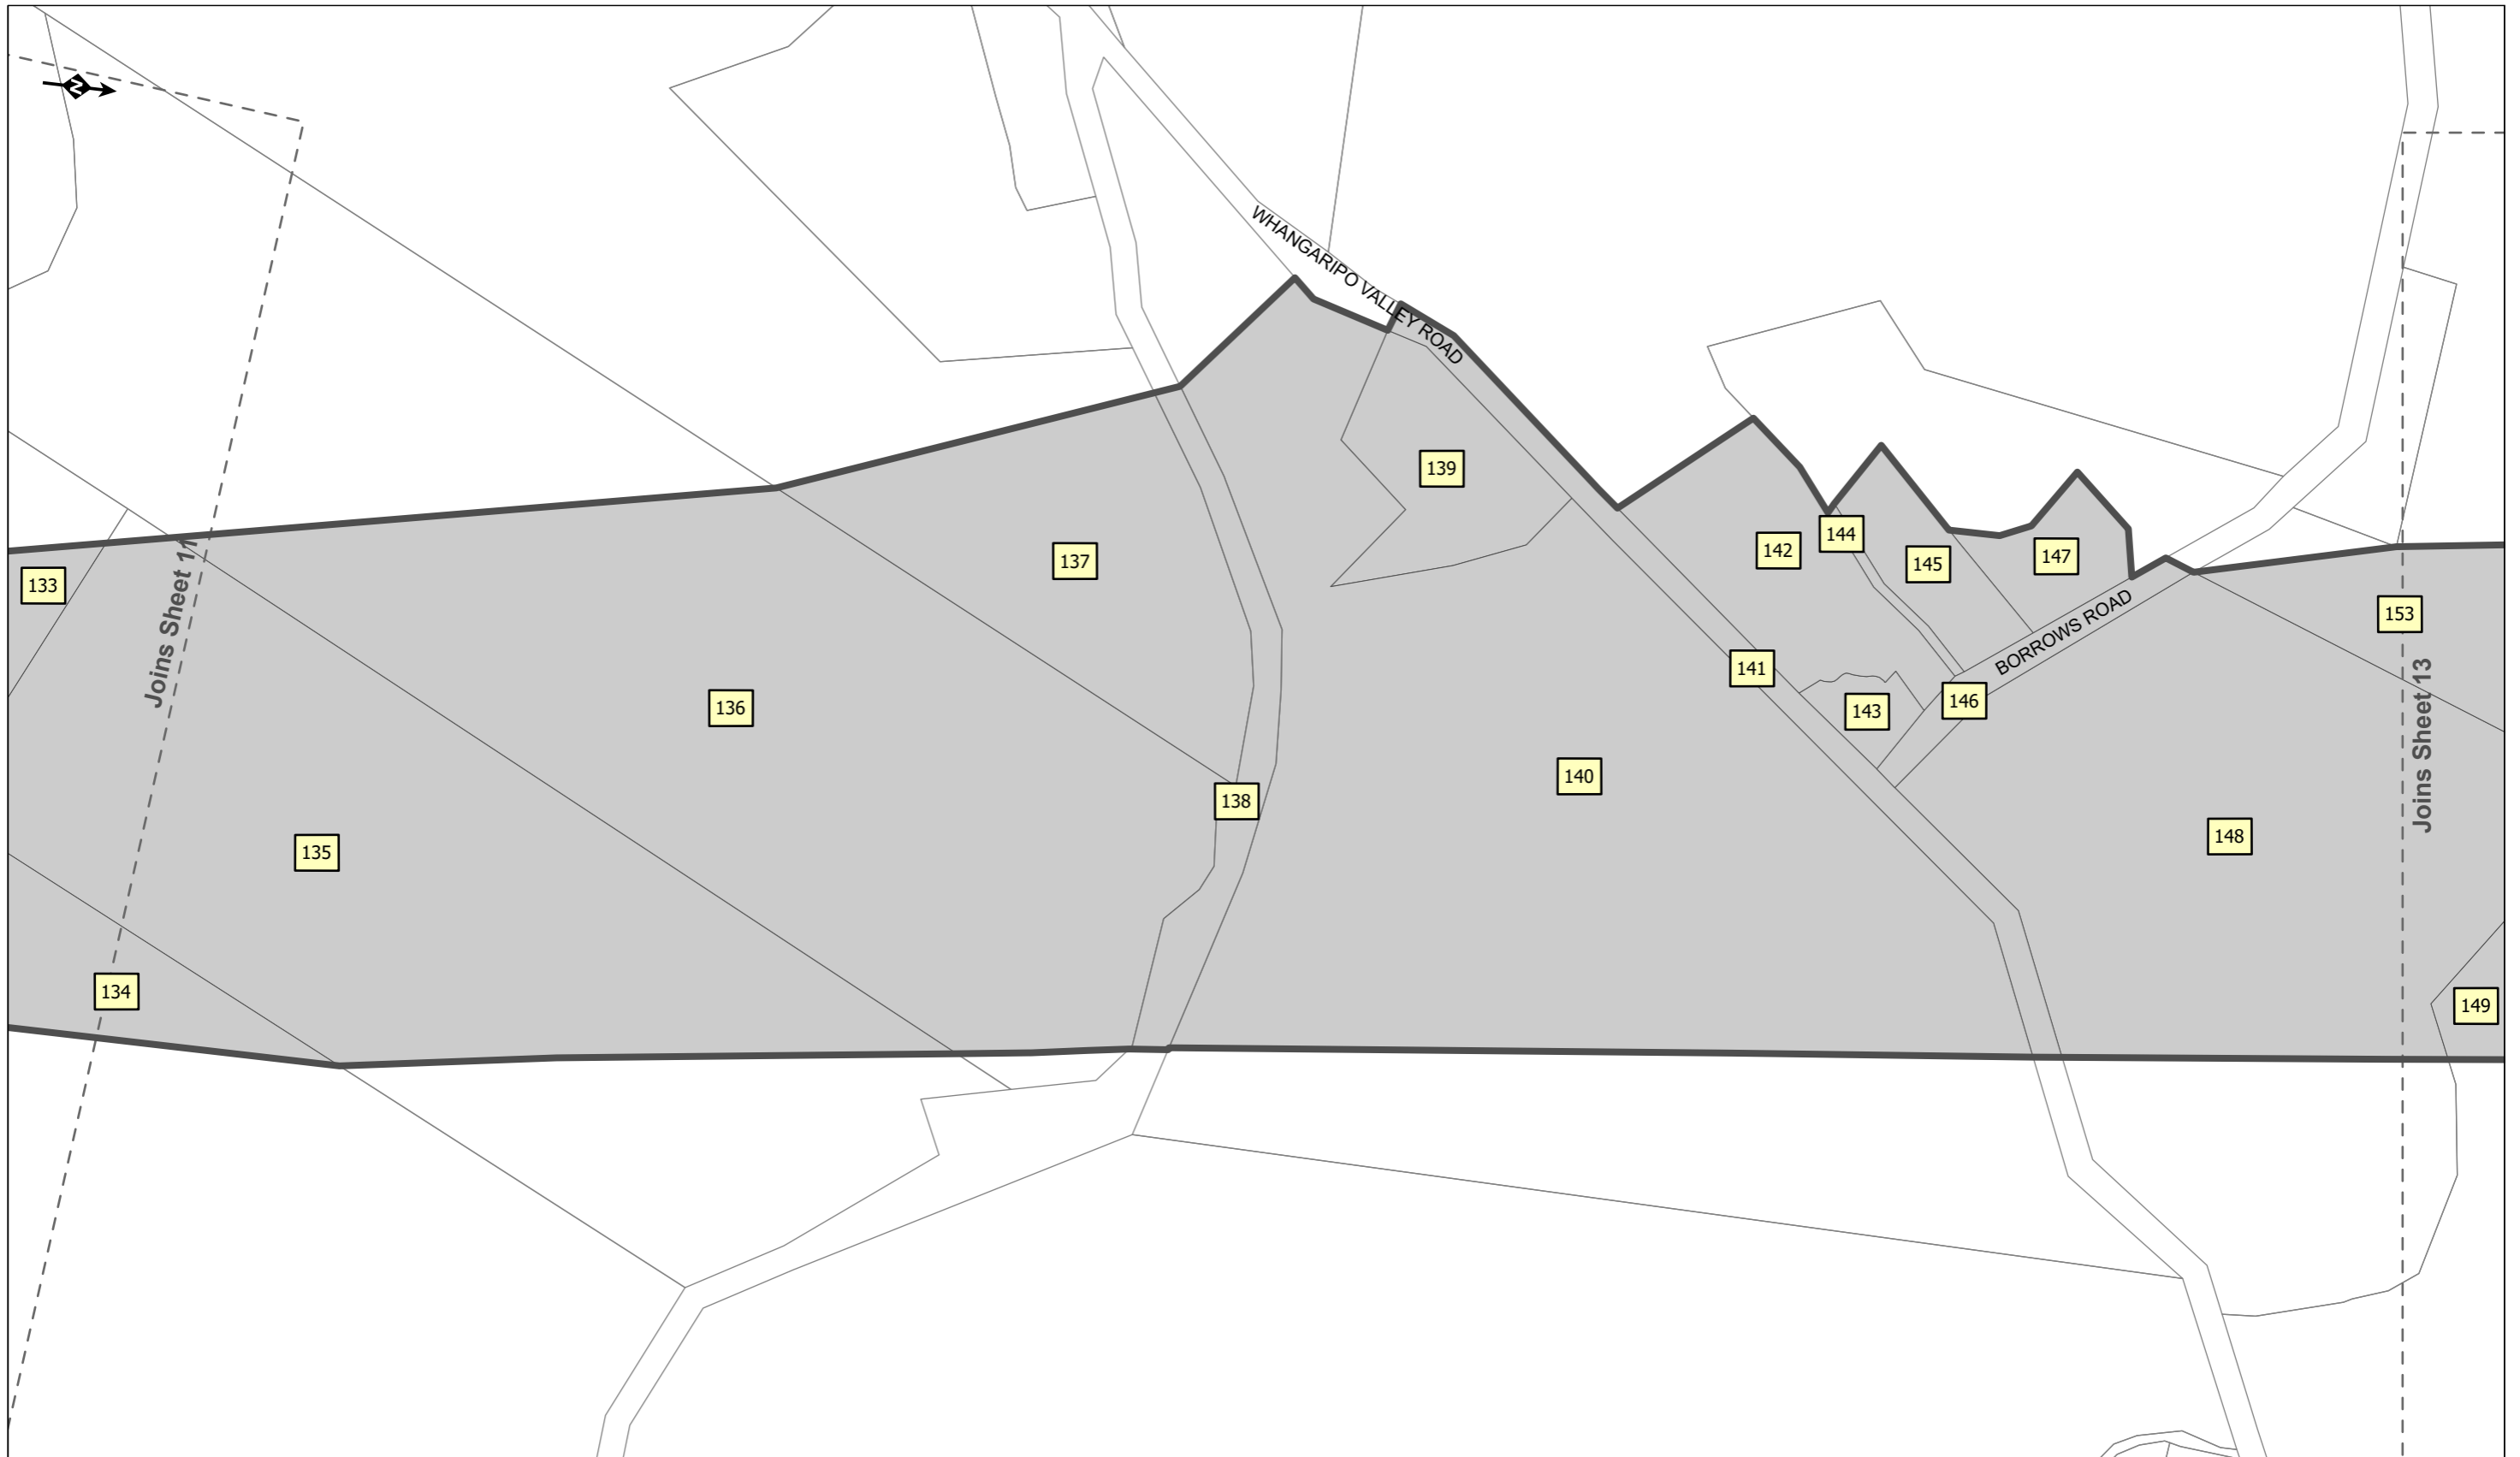

DESIGNATION BOUNDARY   
  LAND TO BE DESIGNATED  
 CADASTRAL BOUNDARIES   
XX PROPERTY IDENTIFICATION NUMBER

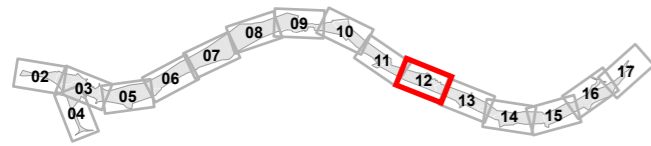


## Warkworth to Wellsford


**DO NOT SCALE**  
 Conditions of Use.  
 This document may only be used by The JV's client (and any other person who The JV has agreed can use this document) for the purpose for which it was prepared and must not be used by any other person or for any other purpose.

FOR RMA APPROVALS			
Drawn JLW	Drafting Check KS	Designed -	Design Check -
Approved BN		Date MARCH 2020	
Scale NTS	This Drawing must not be used for Construction unless signed as Approved		Original Size <b>A3</b>

PROJECT: <b>WARKWORTH TO WELLSFORD PROJECT</b>
TITLE: <b>PROPOSED DESIGNATION</b>
Contract: <b>PA4156</b>
Drawing No: _____
Sheet: <b>12 of 17</b>
Rev: <b>0</b>

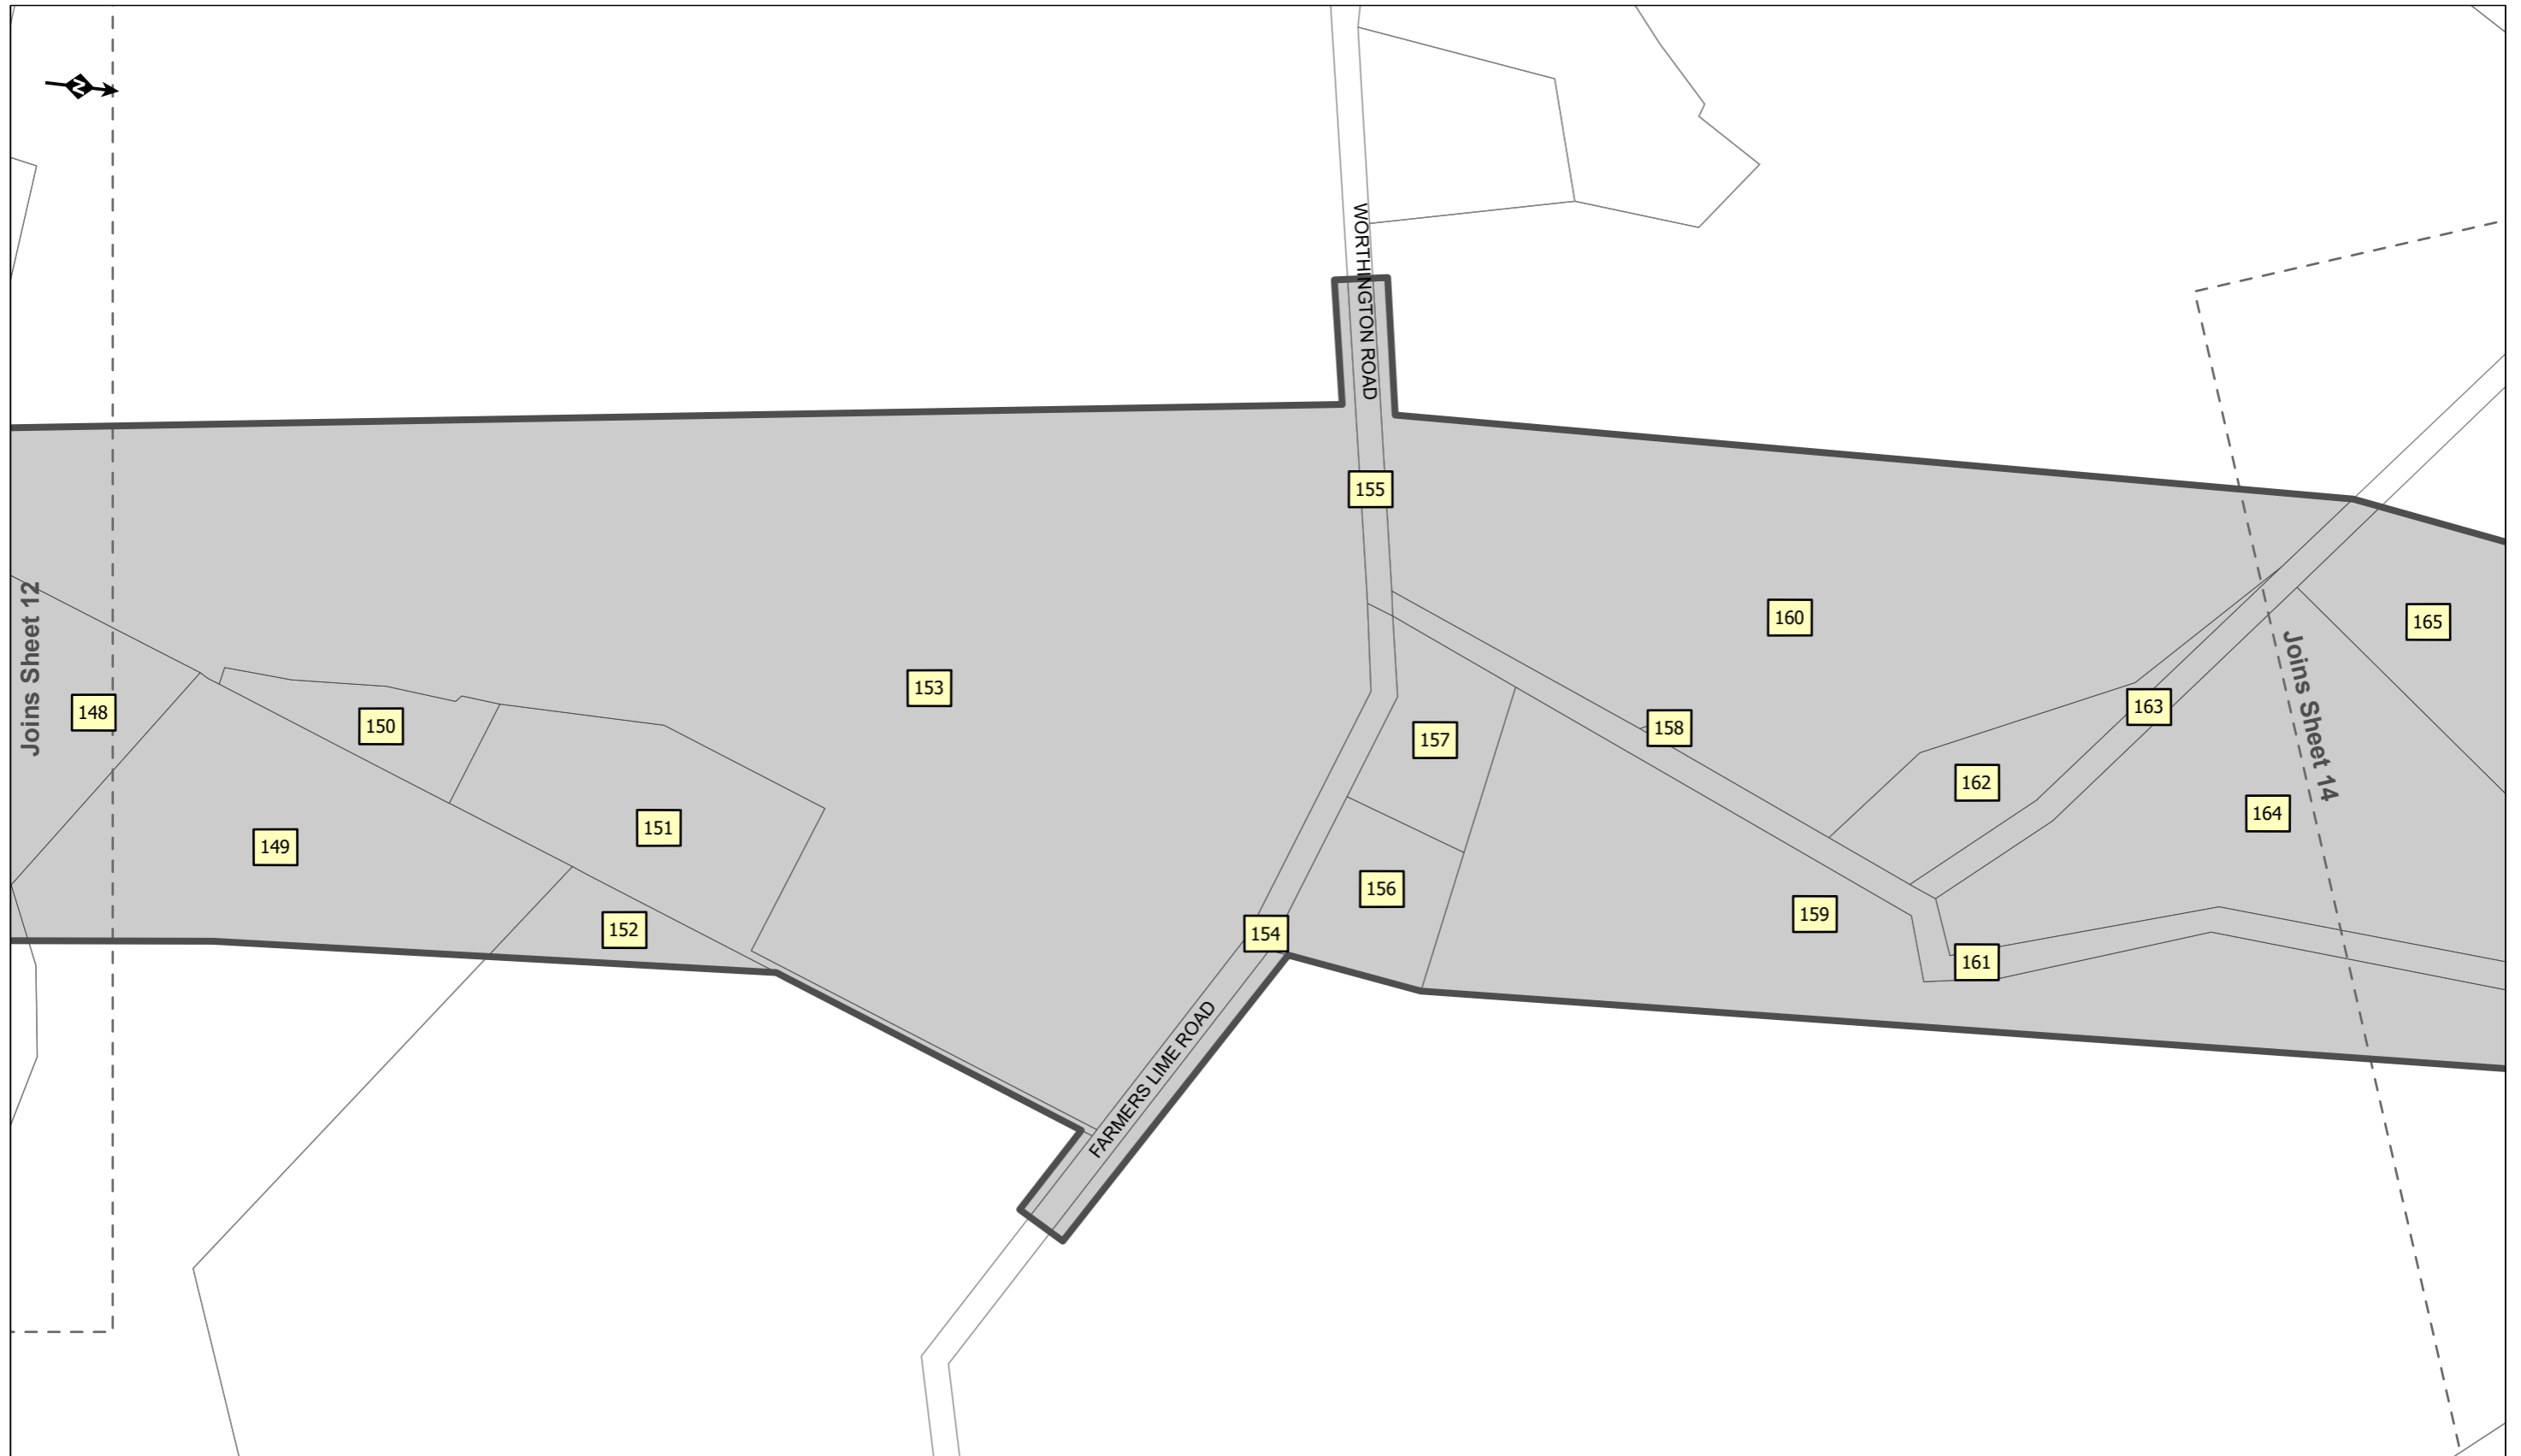


DESIGNATION BOUNDARY   
  LAND TO BE DESIGNATED  
 CADASTRAL BOUNDARIES   
XX PROPERTY IDENTIFICATION NUMBER

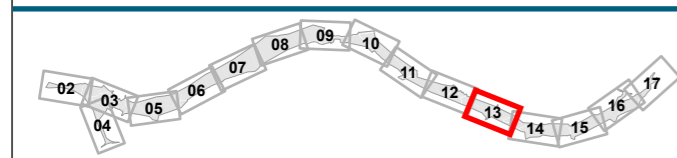


## Warkworth to Wellsford

<b>DO NOT SCALE</b> <small>Conditions of Use. This document may only be used by The JV's client (and any other person who The JV has agreed can use this document) for the purpose for which it was prepared and must not be used by any other person or for any other purpose.</small>	<b>FOR RMA APPROVALS</b>				PROJECT: <b>WARKWORTH TO WELLSFORD PROJECT</b>			
	Drawn JLW	Drafting Check KS	Designed -	Design Check -	TITLE: <b>PROPOSED DESIGNATION</b>			
	Approved BN		Date MARCH 2020		Contract: <b>PA4156</b>	Drawing No:	Sheet: <b>13 of 17</b>	Rev: <b>0</b>
Scale NTS	This Drawing must not be used for Construction unless signed as Approved			Original Size <b>A3</b>				

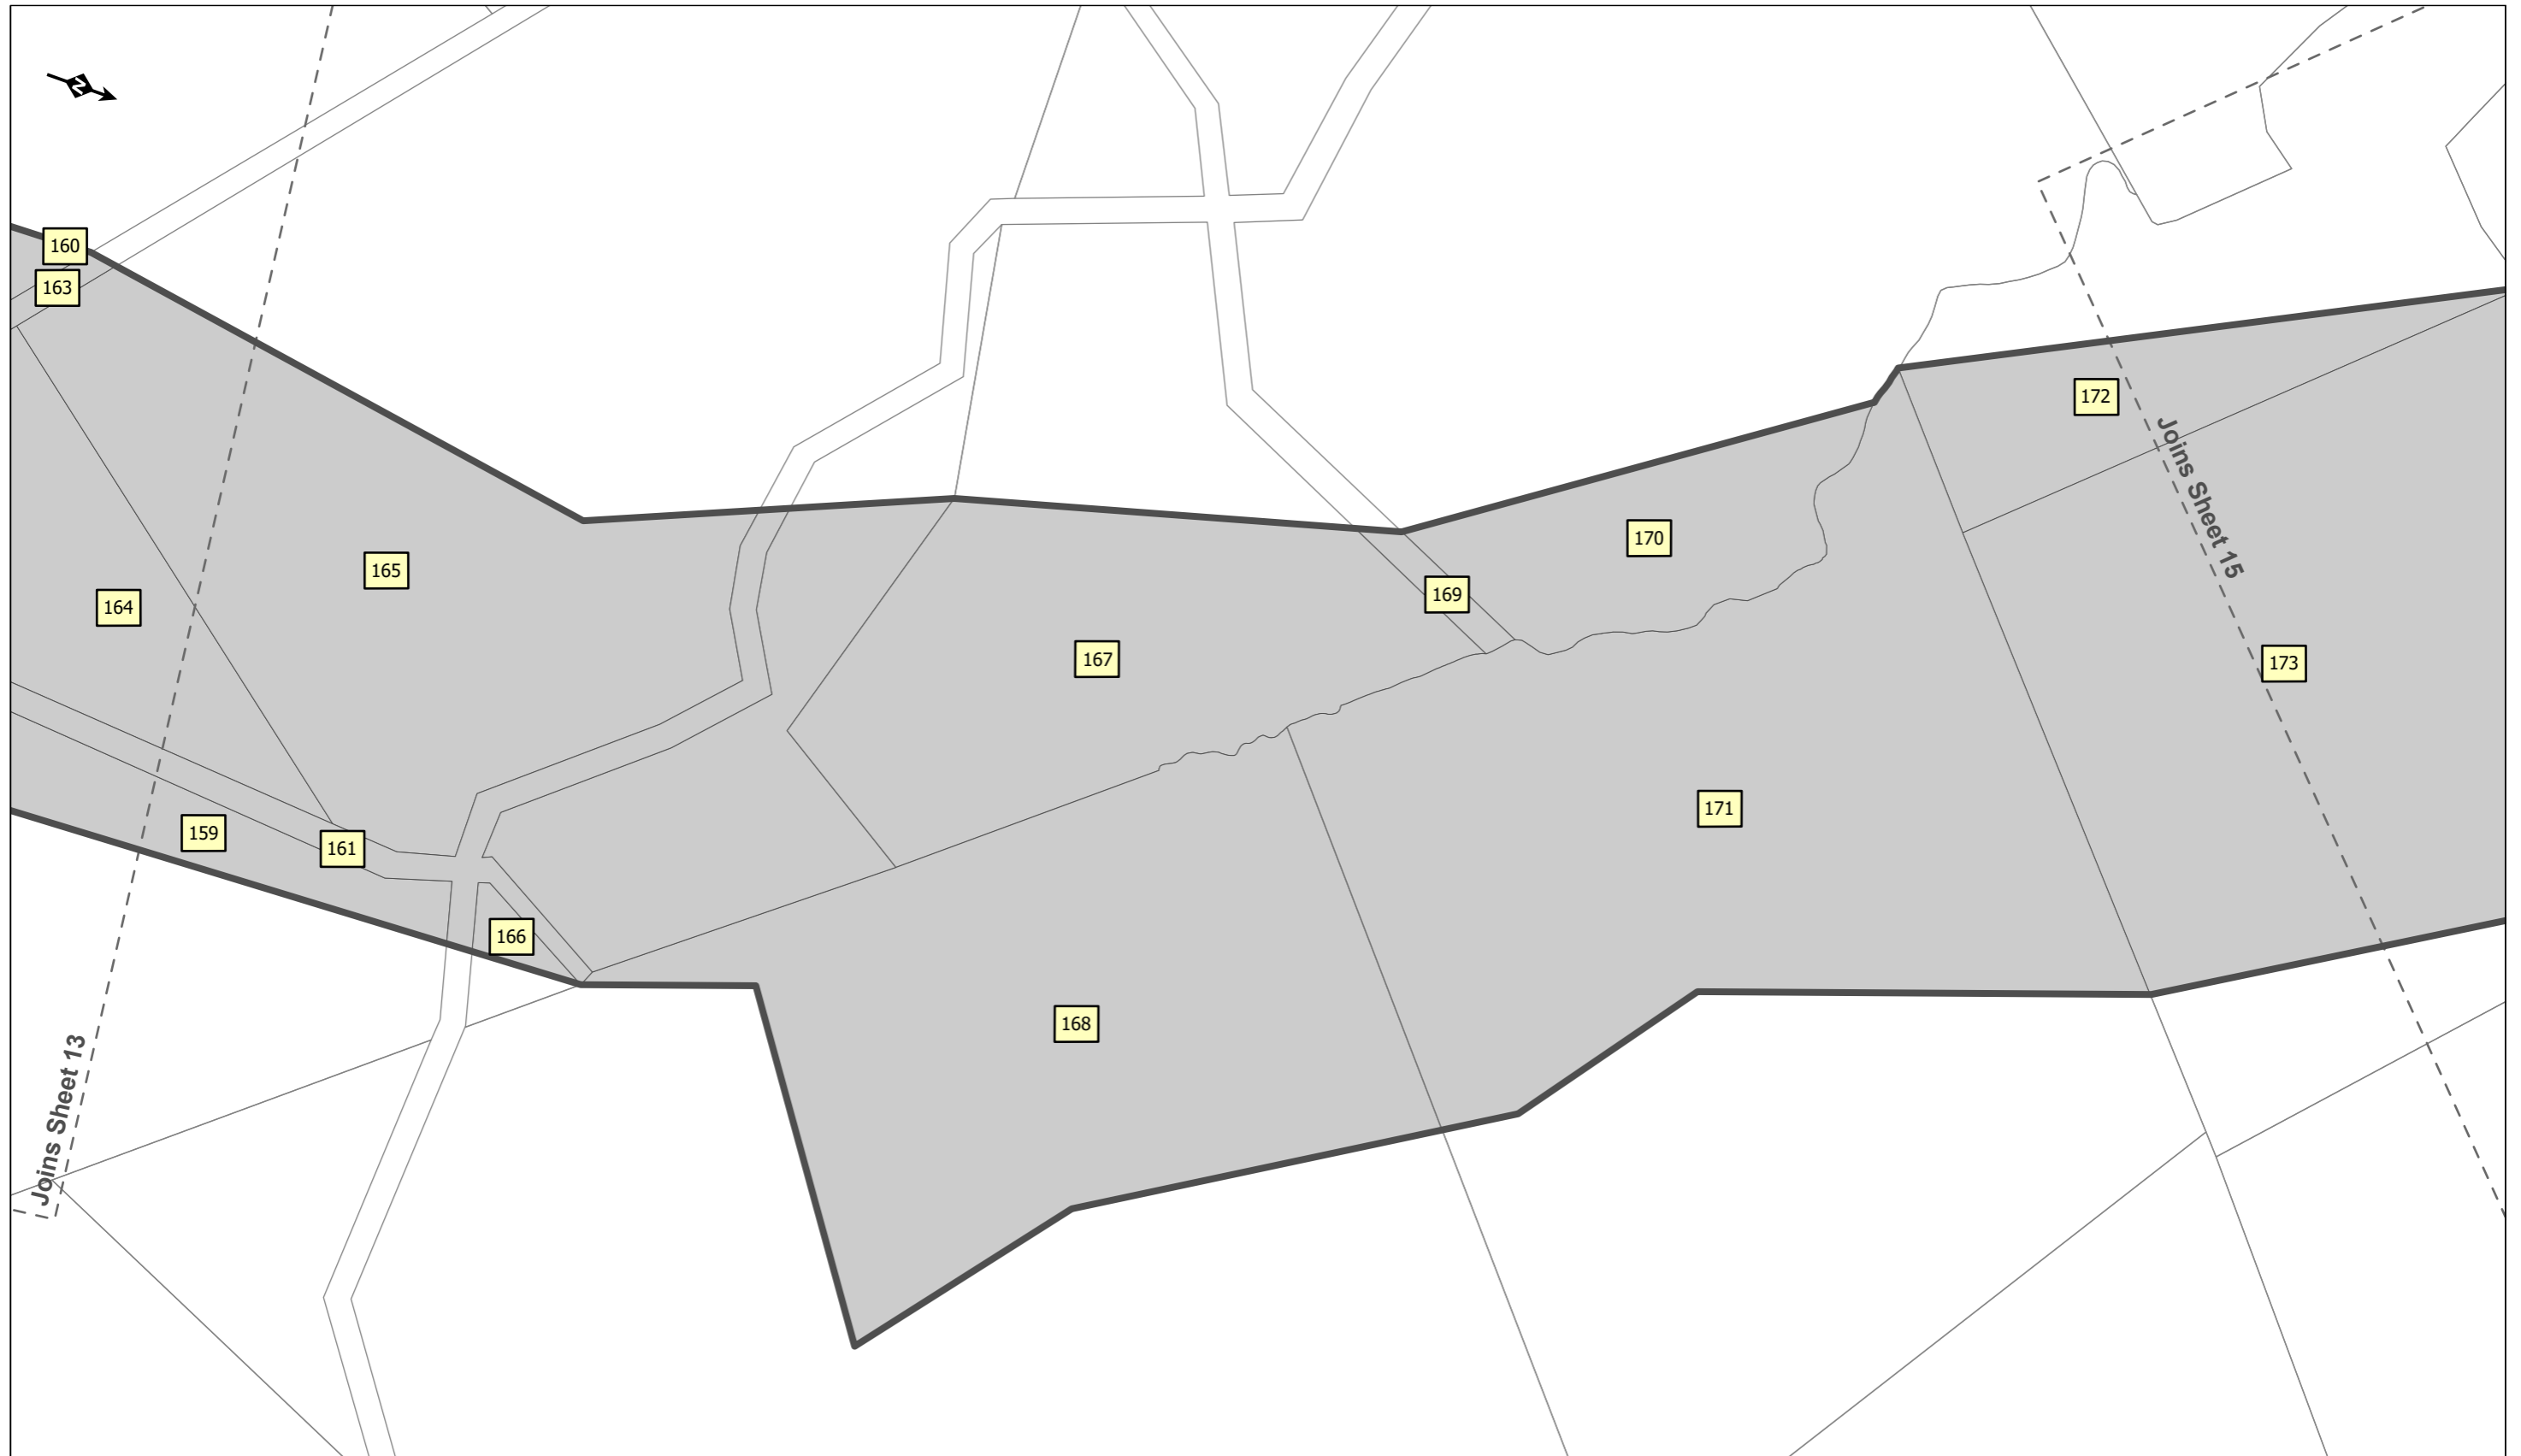

- DESIGNATION BOUNDARY
- LAND TO BE DESIGNATED
- CADASTRAL BOUNDARIES
- XX PROPERTY IDENTIFICATION NUMBER

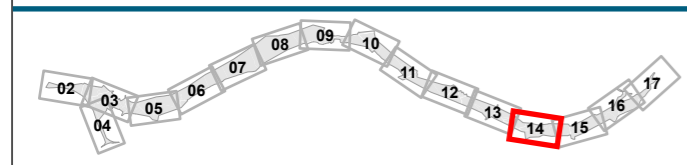


## Warkworth to Wellsford

**DO NOT SCALE**


Conditions of Use.  
This document may only be used by The JV's client (and any other person who The JV has agreed can use this document) for the purpose for which it was prepared and must not be used by any other person or for any other purpose.

FOR RMA APPROVALS			
Drawn JLW	Drafting Check KS	Designed -	Design Check -
Approved BN		Date MARCH 2020	
Scale NTS		This Drawing must not be used for Construction unless signed as Approved	Original Size <b>A3</b>

PROJECT: <b>WARKWORTH TO WELLSFORD PROJECT</b>	TITLE: <b>PROPOSED DESIGNATION</b>
Contract: <b>PA4156</b>	Drawing No: _____
Sheet: <b>14 of 17</b>	Rev: <b>0</b>

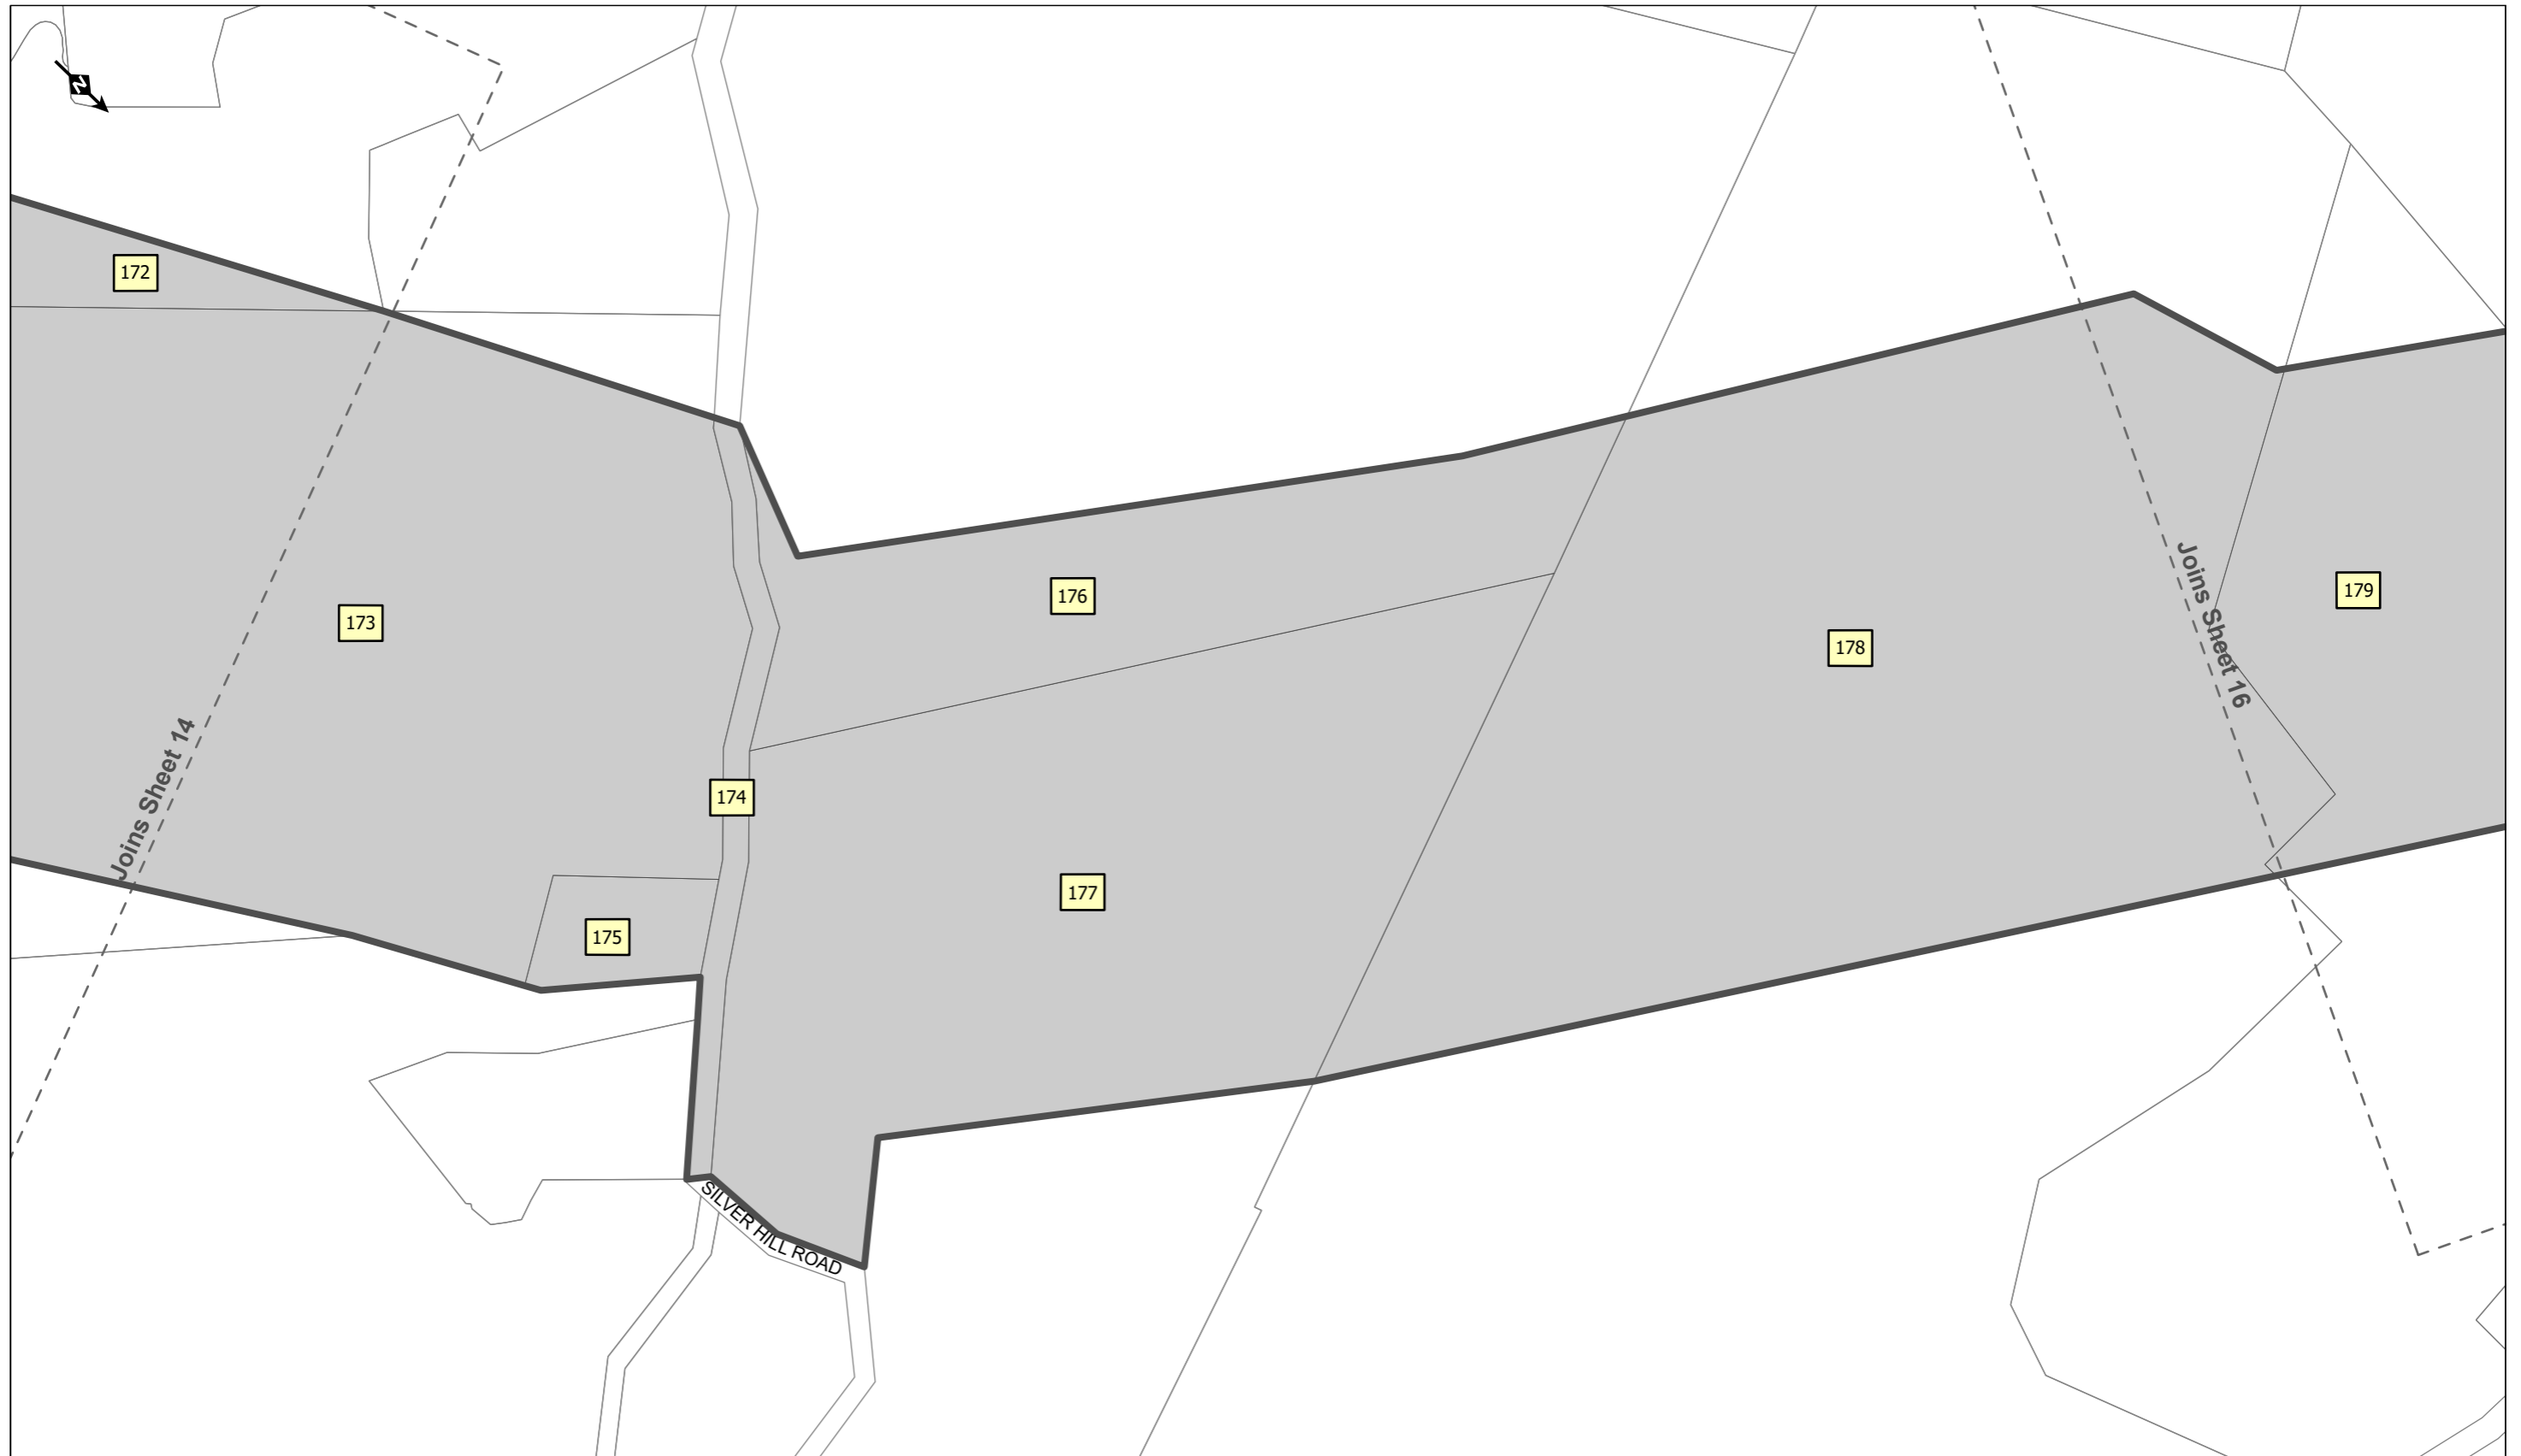

DESIGNATION BOUNDARY   
  LAND TO BE DESIGNATED  
 CADASTRAL BOUNDARIES   
 XX PROPERTY IDENTIFICATION NUMBER

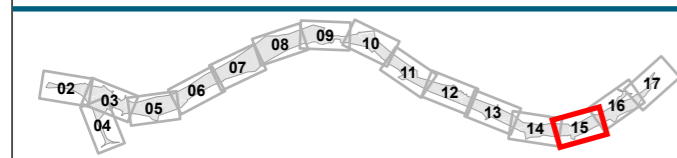


## Warkworth to Wellsford

<b>DO NOT SCALE</b> <small>Conditions of Use. This document may only be used by The JV's client (and any other person who The JV has agreed can use this document) for the purpose for which it was prepared and must not be used by any other person or for any other purpose.</small>	<b>FOR RMA APPROVALS</b>				PROJECT: <b>WARKWORTH TO WELLSFORD PROJECT</b>			
	Drawn JLW	Drafting Check KS	Designed -	Design Check -	TITLE: <b>PROPOSED DESIGNATION</b>			
	Approved BN		Date MARCH 2020		Contract: <b>PA4156</b>	Drawing No:	Sheet: <b>15 of 17</b>	Rev: <b>0</b>
Scale NTS	This Drawing must not be used for Construction unless signed as Approved			Original Size <b>A3</b>				





- DESIGNATION BOUNDARY
- LAND TO BE DESIGNATED
- CADASTRAL BOUNDARIES
- PROPERTY IDENTIFICATION NUMBER

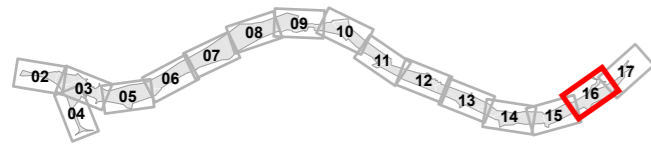

## Warkworth to Wellsford

### DO NOT SCALE

Conditions of Use.  
This document may only be used by  
The JV's client (and any other person  
who The JV has agreed can use this  
document) for the purpose for which it  
was prepared and must not be used by  
any other person or for any other  
purpose.

### FOR RMA APPROVALS

Drawn JLW	Drafting Check KS	Designed -	Design Check -
Approved BN		Date MARCH 2020	
Scale NTS		This Drawing must not be used for Construction unless signed as Approved	Original Size <b>A3</b>


PROJECT: **WARKWORTH TO WELLSFORD PROJECT**

TITLE: **PROPOSED DESIGNATION**

Contract: **PA4156** Drawing No: Sheet: **16 of 17** Rev: **0**



- DESIGNATION BOUNDARY
- LAND TO BE DESIGNATED
- CADASTRAL BOUNDARIES
- XX PROPERTY IDENTIFICATION NUMBER

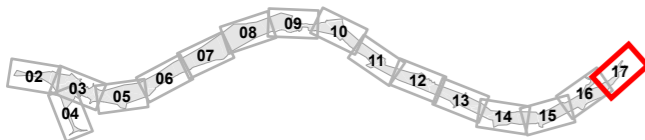

## Warkworth to Wellsford

**DO NOT SCALE**  
 Conditions of Use.  
 This document may only be used by The JV's client (and any other person who The JV has agreed can use this document) for the purpose for which it was prepared and must not be used by any other person or for any other purpose.

FOR RMA APPROVALS			
Drawn JLW	Drafting Check KS	Designed -	Design Check -
Approved BN		Date MARCH 2020	
Scale NTS		This Drawing must not be used for Construction unless signed as Approved	Original Size <b>A3</b>

PROJECT: <b>WARKWORTH TO WELLSFORD PROJECT</b>	TITLE: <b>PROPOSED DESIGNATION</b>
Contract: <b>PA4156</b>	Drawing No: _____
Sheet: <b>17 of 17</b>	Rev: <b>0</b>