


EASTERN BUSWAY

EASTERN BUSWAY 2 - PAKURANGA TOWN CENTRE FOR LODGEMENT

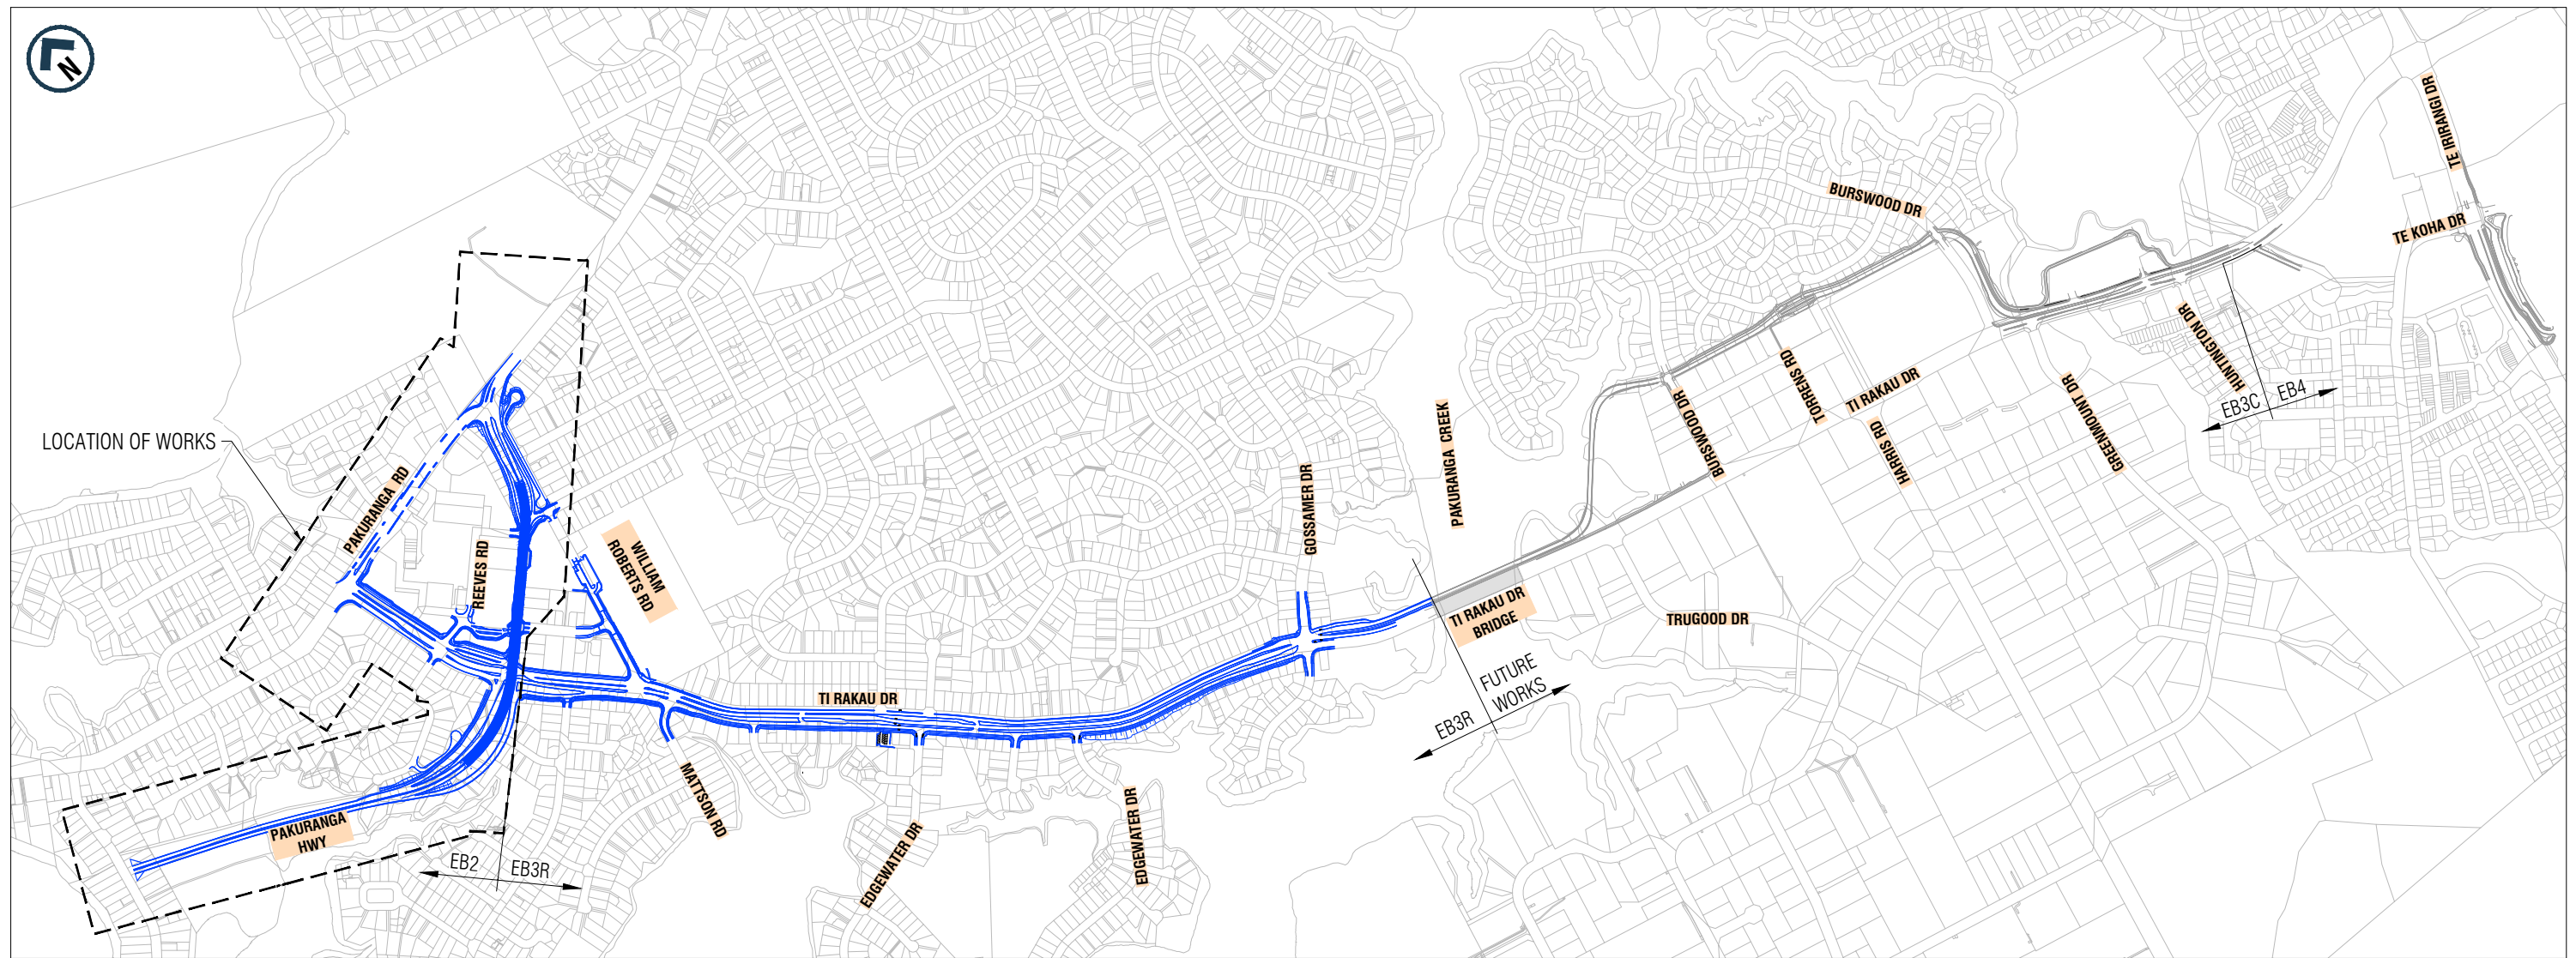

LOCALITY PLAN

FOR LODGEMENT

Plot By: SERGEY.SOKOLOV (6/27/2022 11:33:28 am)

Filename: EB-2-R-2-PL-DG-10001.DWG

A1

ORIGINAL SIZE

ORIGINAL IN COLOUR

This drawing shall only be used for the purpose of this project. The signing of this title block confirms the design and drafting of this project have been prepared and checked in accordance with the Alliance quality assurance system to ISO 9001. Printed copies of this document are UNCONTROLLED. Do not scale from this drawing

Designed	-	Checked	-
Drawn	S. Sokolov	Checked	M. Dalvi
Approved	S. Jones		
Date	31/05/2022	Approver Signature	

Scale Bar

KEY PLAN



AUCKLAND MANUKAU EASTERN TRANSPORT INITIATIVE
EASTERN BUSWAY ALLIANCE
(PAKURANGA TO BOTANY)




Drawing Status	
Horizontal Datum	NZGD 2000 MOUNT EDEN CIRCUIT
Vertical Datum	2016 NEW ZEALAND
A1 SCALE	N.T.S.
A3 SCALE	N.T.S.

Design Package		GENERAL ARRANGEMENT	
Drawing Title		COVER SHEET AND LOCALITY PLAN	
Drawing Number	EB-2-R-2-PL-DG-10001	Revision	A

EASTERN BUSWAY

EASTERN BUSWAY 2 - PAKURANGA TOWN CENTRE FOR LODGEMENT

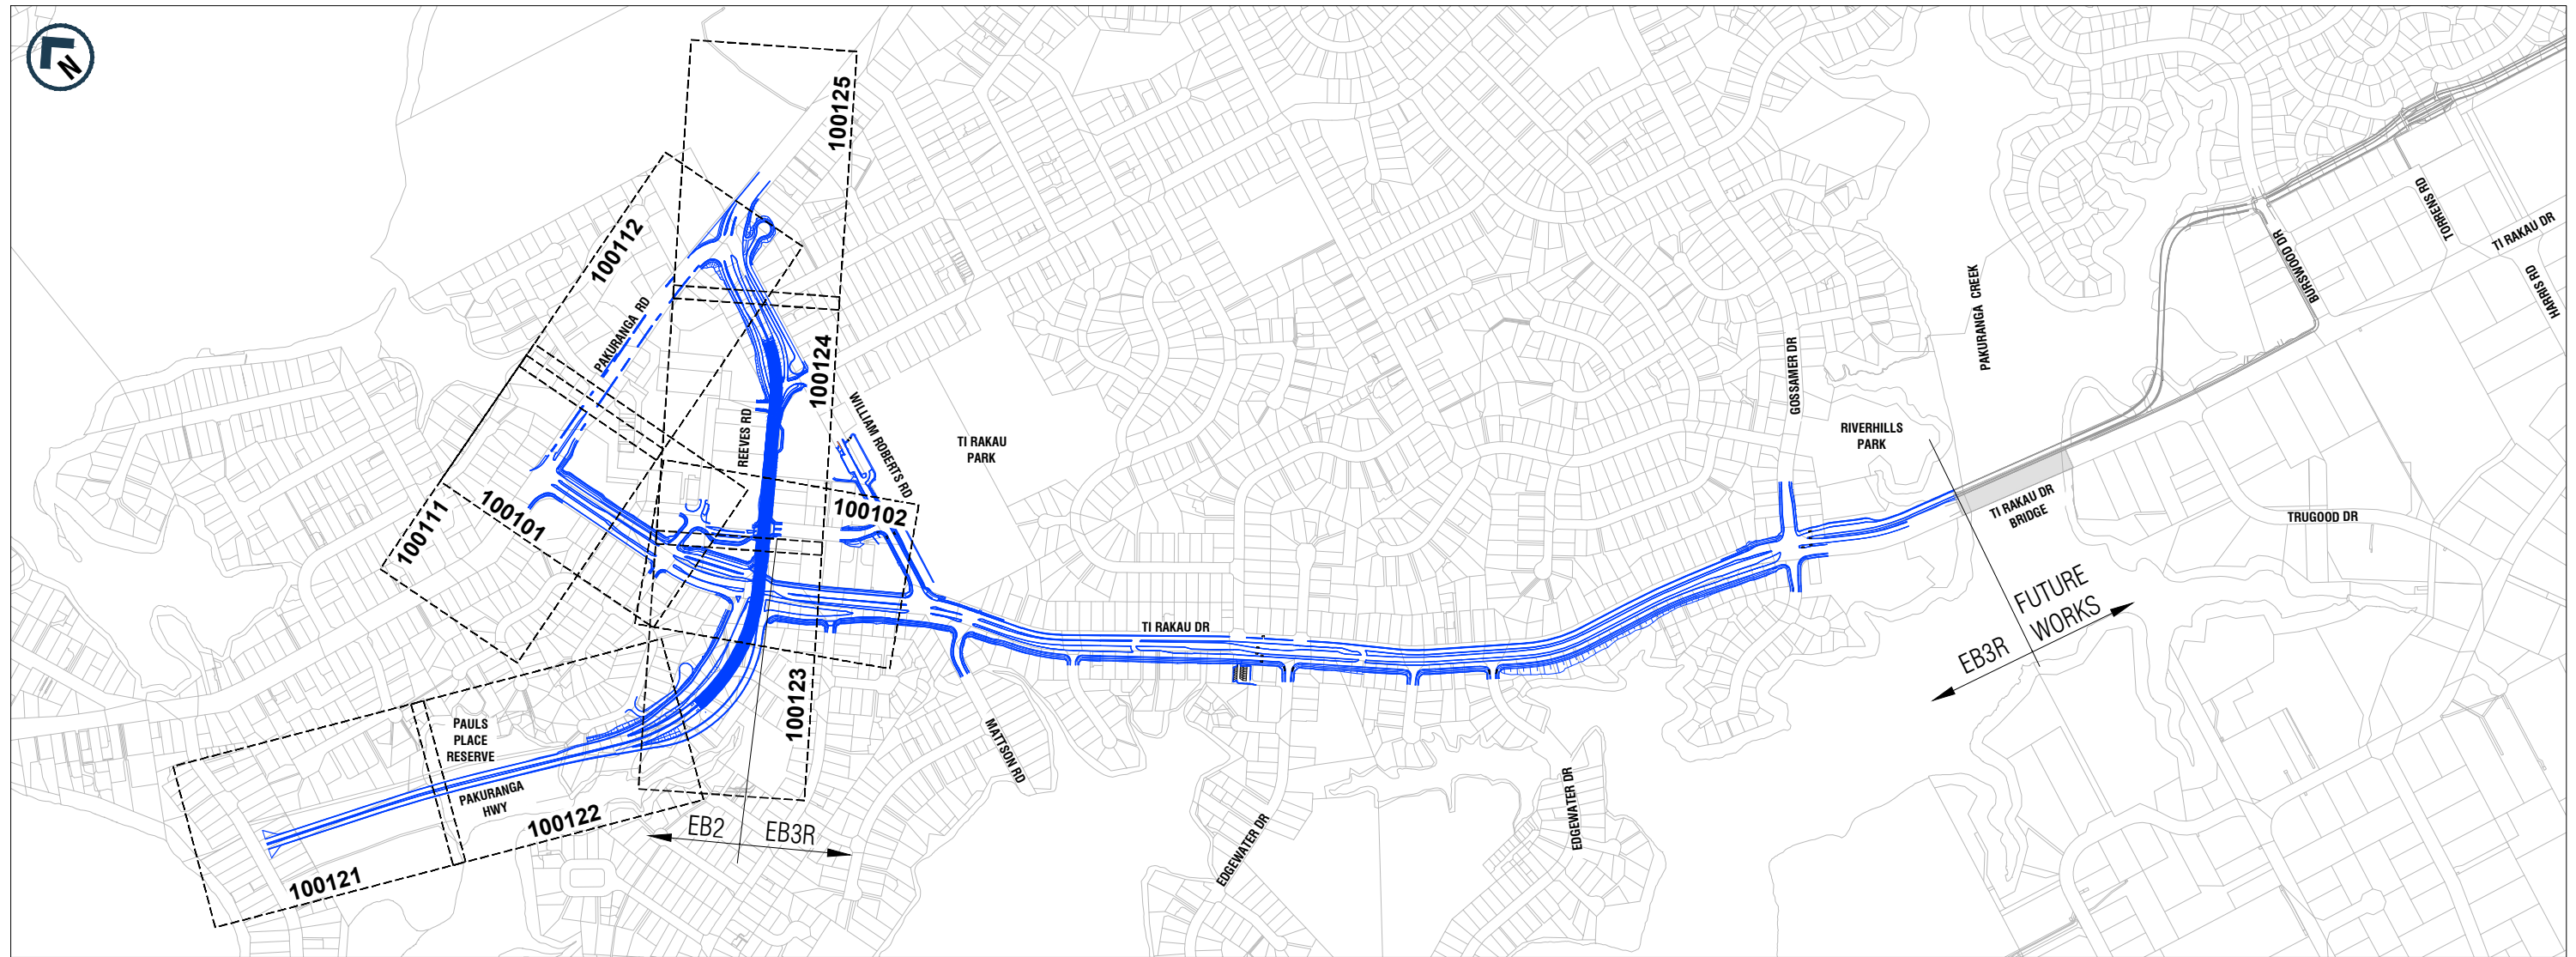

LOCALITY PLAN

FOR LODGEMENT

Filename: EB-2-R-2-PL-DG-100002.DWG Plot By: SERGEY.SOKOLOV (0/27/2022 11:46:57 am)

ORIGINAL SIZE
A1

This drawing shall only be used for the purpose of this project. The signing of this title block confirms the design and drafting of this project have been prepared and checked in accordance with the Alliance quality assurance system to ISO 9001. Printed copies of this document are UNCONTROLLED. Do not scale from this drawing

Designed	-	Checked	-
Drawn	S. Sokolov	Checked	M. Dalvi
Approved	S. Jones	Approver Signature	
Date	31/05/2022		

Scale Bar

KEY PLAN



AUCKLAND MANUKAU EASTERN TRANSPORT INITIATIVE
EASTERN BUSWAY ALLIANCE
(PAKURANGA TO BOTANY)



Drawing Status	
Horizontal Datum	NZGD 2000 MOUNT EDEN CIRCUIT
Vertical Datum	2016 NEW ZEALAND
A1 SCALE	N.T.S.
A3 SCALE	N.T.S.

Design Package		GENERAL ARRANGEMENT	
Drawing Title		KEY PLAN	
Drawing Number	EB-2-R-2-PL-DG-100002	Revision	A

ORIGINAL IN COLOUR



FOR LODGEMENT DRAWING INDEX

DRAWING NO.	DRAWING TITLE
EB-2-R-2-PL-DG-100001	COVER SHEET AND LOCALITY PLAN
EB-2-R-2-PL-DG-100002	KEY PLAN
EB-2-R-2-PL-DG-100003	DRAWING INDEX
EB-2-R-2-PL-DG-100004	GENERAL LEGEND
CONSENT PLANS	
EB-2-R-2-PL-DG-100101	TI RAKAU DRIVE - CONSENT PLAN - SHEET 1 OF 9
EB-2-R-2-PL-DG-100102	TI RAKAU DRIVE - CONSENT PLAN - SHEET 2 OF 9
EB-2-R-2-PL-DG-100111	PAKURANGA ROAD - CONSENT PLAN - SHEET 3 OF 9
EB-2-R-2-PL-DG-100112	PAKURANGA ROAD - CONSENT PLAN - SHEET 4 OF 9
EB-2-R-2-PL-DG-100121	PAKURANGA HIGHWAY / REEVES ROAD - CONSENT PLAN - SHEET 5 OF 9
EB-2-R-2-PL-DG-100122	PAKURANGA HIGHWAY / REEVES ROAD - CONSENT PLAN - SHEET 6 OF 9
EB-2-R-2-PL-DG-100123	PAKURANGA HIGHWAY / REEVES ROAD - CONSENT PLAN - SHEET 7 OF 9
EB-2-R-2-PL-DG-100124	PAKURANGA HIGHWAY / REEVES ROAD - CONSENT PLAN - SHEET 8 OF 9
EB-2-R-2-PL-DG-100125	PAKURANGA HIGHWAY / REEVES ROAD - CONSENT PLAN - SHEET 9 OF 9

Filename: EB-2-R-2-PL-DG-100003.DWG Plot By: SERGEY.SOKOLOV (6/27/2022 1:53:36 pm)






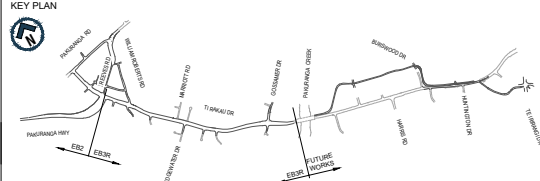







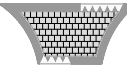

ORIGINAL SIZE A1

FOR LODGEMENT






This drawing shall only be used for the purpose of this project. The signing of this title block confirms the design and drafting of this project have been prepared and checked in accordance with the Alliance quality assurance system to ISO 9001. Printed copies of this document are UNCONTROLLED. Do not scale from this drawing.				Scale Bar		KEY PLAN 		AUCKLAND MANUKAU EASTERN TRANSPORT INITIATIVE EASTERN BUSWAY ALLIANCE (PAKURANGA TO BOTANY)		Drawing Status Horizontal Datum NZGD 2000 MOUNT EDEN CIRCUIT Vertical Datum 2016 NEW ZEALAND		Design Package GENERAL ARRANGEMENT Drawing Title DRAWING INDEX	
Designed - Drawn S. Sokolov Approved S. Jones Date 31/05/2022		Checked - Checked M. Dalvi Approver Signature				A1 SCALE N.T.S A3 SCALE N.T.S		Drawing Number EB-2-R-2-PL-DG-100003		Revision A			
REV	DATE	DRAWN	REVISION DESCRIPTION										
A	31/05/2022	S. Sokolov	FOR LODGEMENT										





ROAD GEOMETRY

-  PARCEL BOUNDARY
-  CONTROL LINE
-  RAISED CROSSING AND SPEED TABLE
-  RAISED MEDIAN
-  BERM
-  CYCLEWAY / FOOTPATH
-  CONCRETE SURFACING
-  FLYOVER
-  RAINGARDEN
-  RETAINING WALL
-  NOISE WALL
-  BATTER
-  PRAM CROSSING: REFER TO TDM DRAWING No. FP0006
-  VEHICLE CROSSING AMENDMENTS
-  CMA BOUNDARY

SIGNS & LINE MARKINGS

-  SINGLE POST MOUNTED SIGN (FRANGIBLE SUPPORTS)
-  MULTI POST MOUNTED SIGN (FRANGIBLE SUPPORTS)
-  MONO POLE MOUNTED SIGN (FRANGIBLE SUPPORTS)
-  EXISTING SIGNAGE TO BE REMOVED
-  SPEED PAVEMENT MARKING

SIGNIFICANT ECOLOGICAL AREAS OVERLAY

-  MARINE 1 (rcp)
-  MARINE 2 (rcp)

Filename: EB-2-R-2-PL-DG-100004.DWG Plot By: SERGEY.SOKOLOV (7/6/2022 1:13:04 pm)

ORIGINAL SIZE A1


ORIGINAL IN COLOUR

FOR LODGEMENT

This drawing shall only be used for the purpose of this project. The signing of this title block confirms the design and drafting of this project have been prepared and checked in accordance with the Alliance quality assurance system to ISO 9001. Printed copies of this document are UNCONTROLLED. Do not scale from this drawing

Designed	-	Checked	-
Drawn	S. Sokolov	Checked	M. Dalvi
Approved	S. Jones	Approver Signature	
Date	31/05/2022		

	Scale Bar
--	-----------

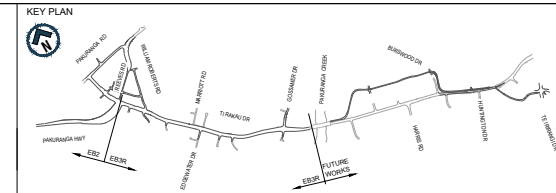

**AUCKLAND MANUKAU EASTERN TRANSPORT INITIATIVE
EASTERN BUSWAY ALLIANCE
(PAKURANGA TO BOTANY)**



Drawing Status	
Horizontal Datum	NZGD 2000 MOUNT EDEN CIRCUIT
Vertical Datum	2016 NEW ZEALAND
A1 SCALE	N.T.S
A3 SCALE	N.T.S

GENERAL ARRANGEMENT	
Drawing Title GENERAL LEGEND	
Drawing Number	EB-2-R-2-PL-DG-100004
Revision	A



REFER TO DRAWING NO. EB-2-R-0-PL-DG-100112





NOTES

- DO NOT SCALE OFF THESE DRAWINGS.
- ALL DIMENSIONS AND DISTANCES ARE IN METRES UNLESS STATED OTHERWISE.

Designed	-	Checked	-
Drawn	S. Sokolov	Checked	M. Dalvi
Approved	S. Jones		
Date	31/05/2022	Approver Signature	

This drawing shall only be used for the purpose of this project. The signing of this title block confirms the design and drafting of this project have been prepared and checked in accordance with the Alliance quality assurance system to ISO 9001. Printed copies of this document are UNCONTROLLED. Do not scale from this drawing

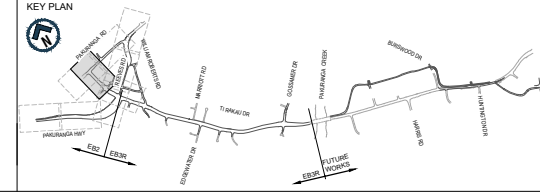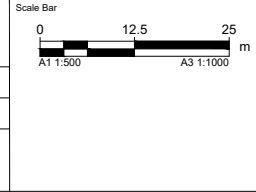

AUCKLAND MANUKAU EASTERN TRANSPORT INITIATIVE
EASTERN BUSWAY ALLIANCE
(PAKURANGA TO BOTANY)

Drawing Status	Horizontal Datum
Vertical Datum	2016 NEW ZEALAND
A1 SCALE	1:500
A3 SCALE	1:1000

FOR LODGEMENT

GENERAL ARRANGEMENT

TI RAKAU DRIVE
 CONSENT PLAN
 SHEET 1 OF 9

Drawing Number: EB-2-R-2-PL-DG-100101

Revision: A



TI RAKAU PARK

REFER TO DRAWING NO. EB-2-R-0-PL-DG-100124

REFER TO WILLIAM ROBERTS ROAD CONSENT DRAWINGS



REFER TO DRAWING NO. EB-2-R-0-PL-DG-100123



Plot By: SERGEY SOKOLOV (7/6/2022 3:21:15 pm)
Filename: EB-2-R-2-PL-DG-100-101-100125.DWG

NOTES

- 1. DO NOT SCALE OFF THESE DRAWINGS.
- 2. ALL DIMENSIONS AND DISTANCES ARE IN METRES UNLESS STATED OTHERWISE.

This drawing shall only be used for the purpose of this project. The signing of this title block confirms the design and drafting of this project have been prepared and checked in accordance with the Alliance quality assurance system to ISO 9001. Printed copies of this document are UNCONTROLLED. Do not scale from this drawing

Designed	-	Checked	-
Drawn	S. Sokolov	Checked	M. Dalvi
Approved	S. Jones	Approver Signature	
Date	31/05/2022		

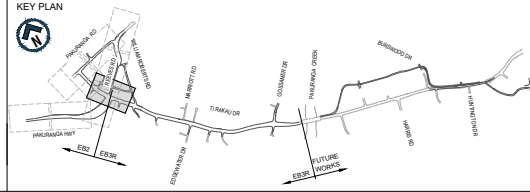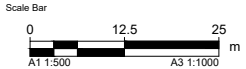

**AUCKLAND MANUKAU EASTERN TRANSPORT INITIATIVE
EASTERN BUSWAY ALLIANCE
(PAKURANGA TO BOTANY)**


Drawing Status	Horizontal Datum
2016 NEW ZEALAND	NZGD 2000 MOUNT EDEN CIRCUIT
A1 SCALE 1:500	A3 SCALE 1:1000

FOR LODGEMENT	
GENERAL ARRANGEMENT	
Drawing Title TI RAKAU DRIVE CONSENT PLAN SHEET 2 OF 9	
Drawing Number EB-2-R-2-PL-DG-100102	Revision A

ORIGINAL SIZE
A1



ORIGINAL IN COLOUR


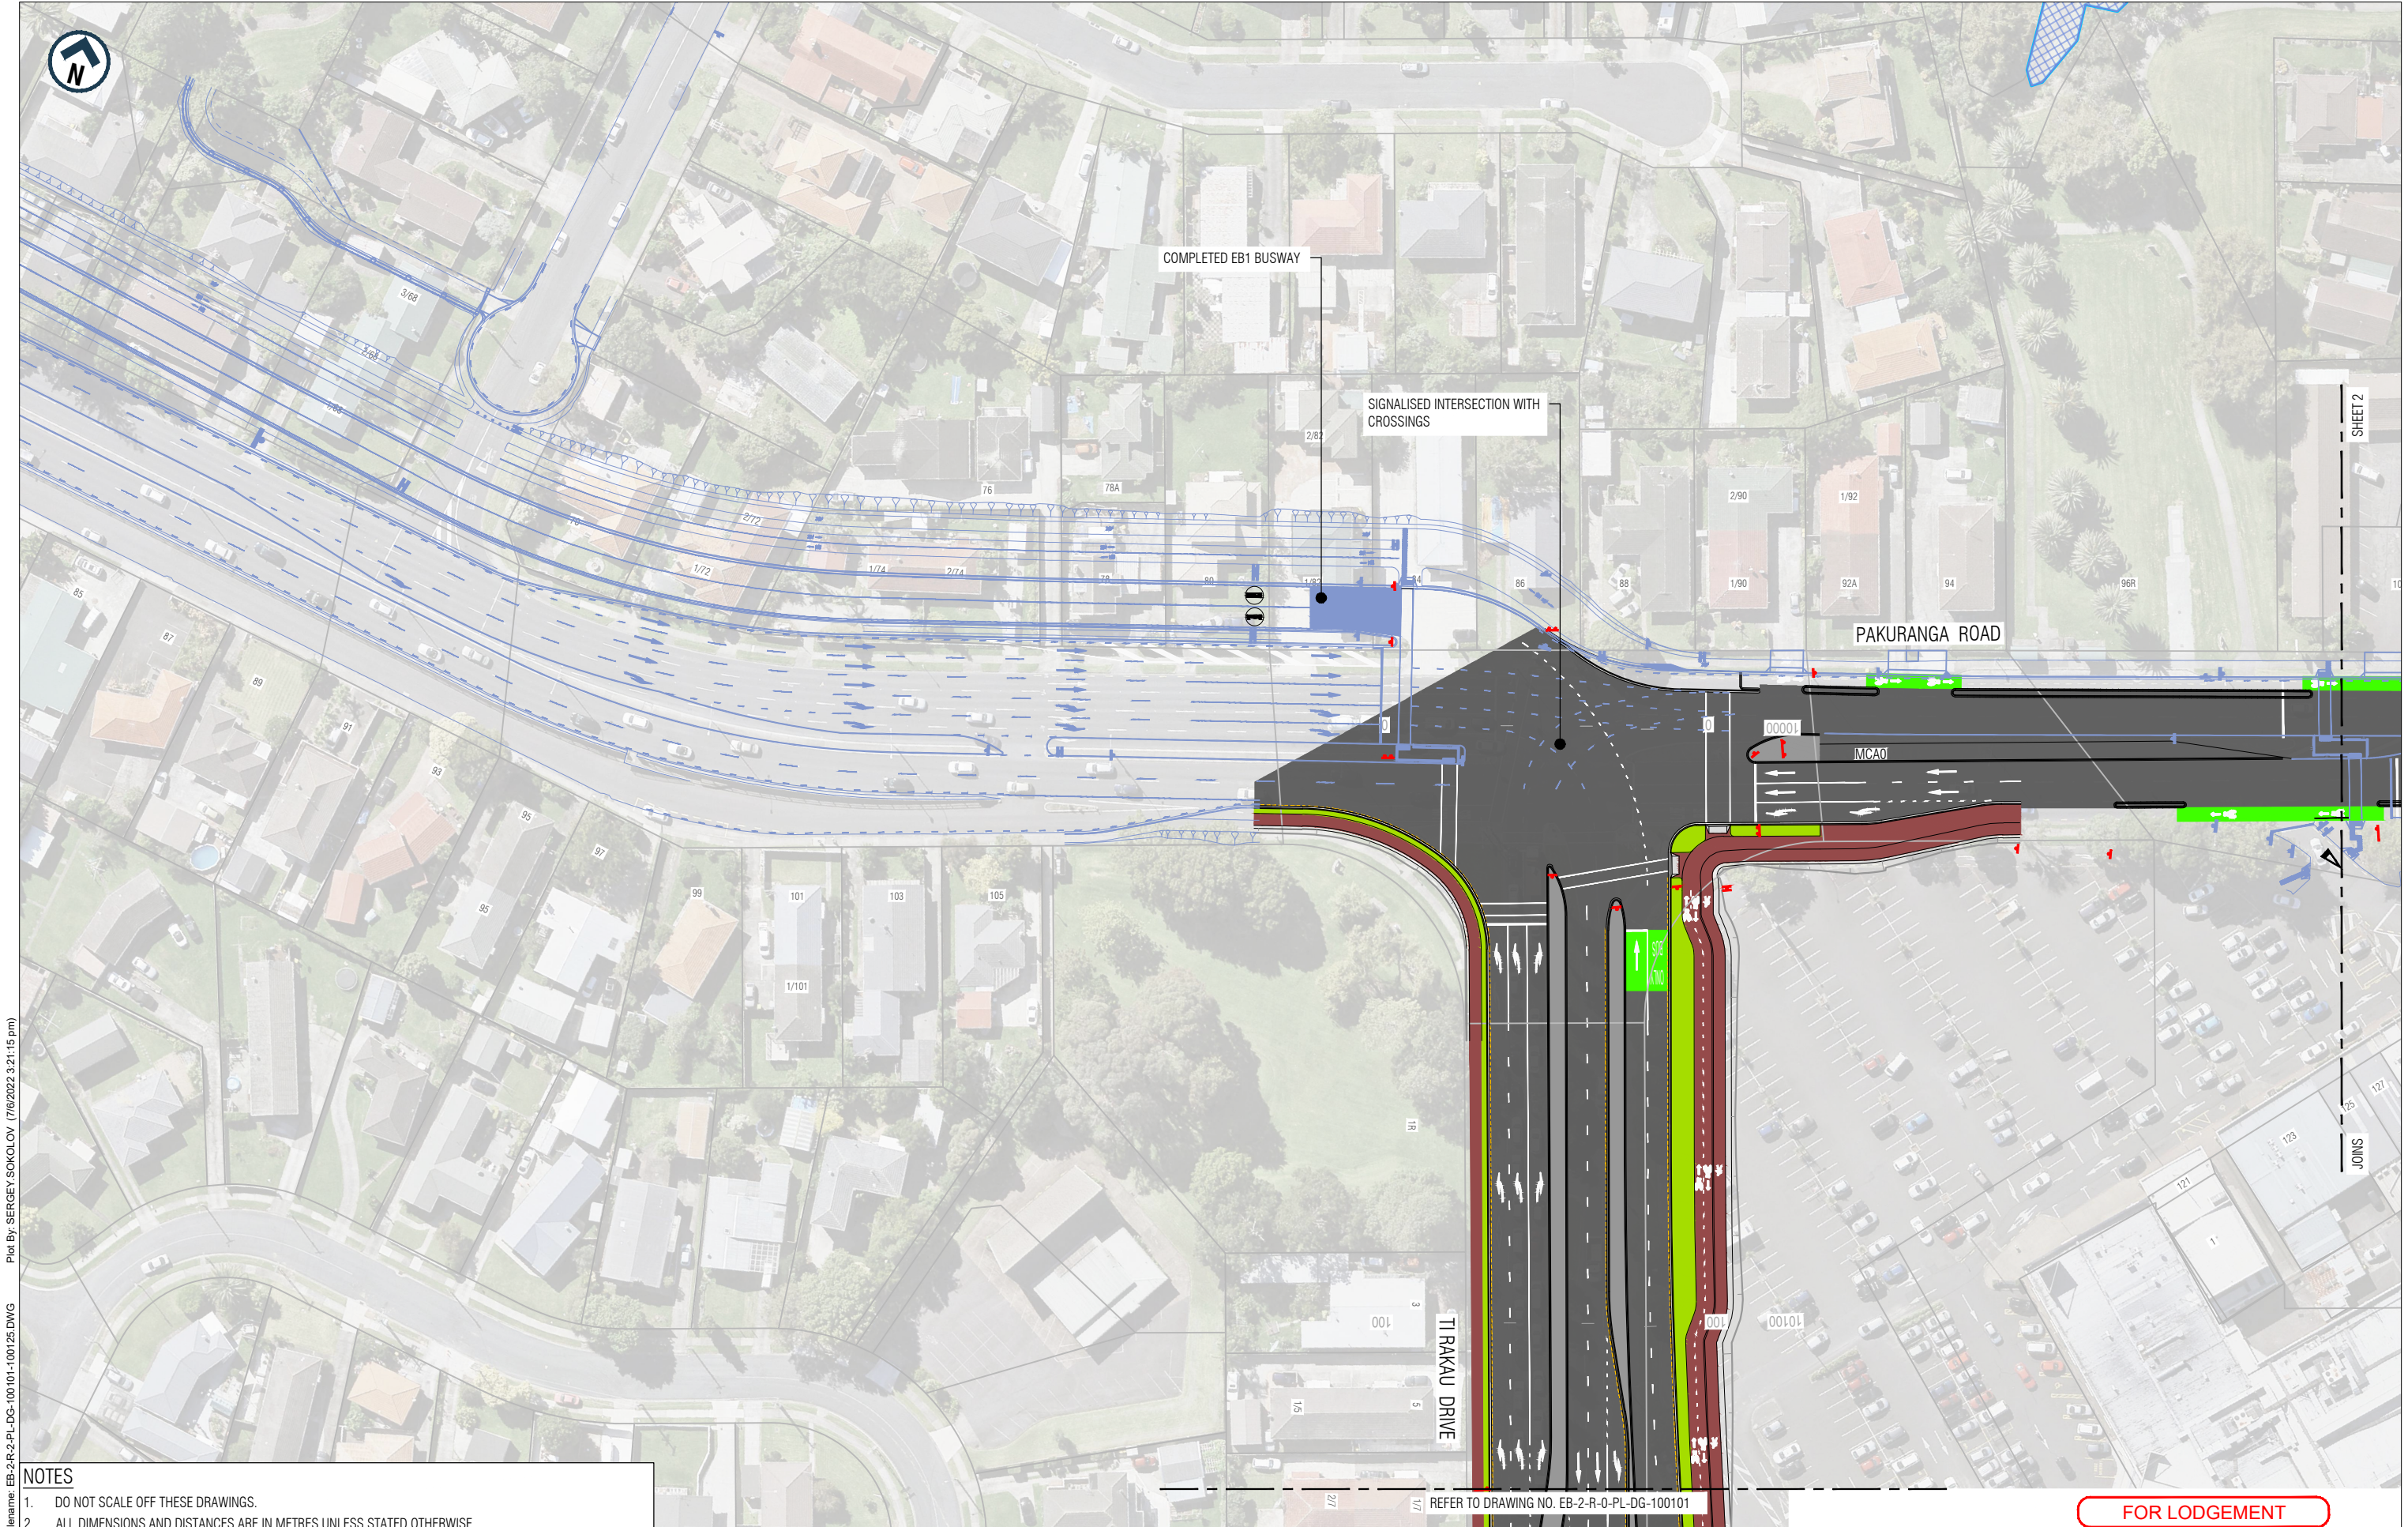


Plot By: SERGEY SOKOLOV (7/6/2022 3:21:15 pm)
 Filename: EB-2-R-2-PL-DG-100 101-100125.DWG

- NOTES**
- DO NOT SCALE OFF THESE DRAWINGS.
 - ALL DIMENSIONS AND DISTANCES ARE IN METRES UNLESS STATED OTHERWISE.

REV	DATE	DRAWN	REVISION DESCRIPTION
A	31/05/2022	S. Sokolov	FOR LODGEMENT

This drawing shall only be used for the purpose of this project. The signing of this title block confirms the design and drafting of this project have been prepared and checked in accordance with the Alliance quality assurance system to ISO 9001. Printed copies of this document are UNCONTROLLED. Do not scale from this drawing			
Designed	-	Checked	-
Drawn	S. Sokolov	Checked	M. Dalvi
Approved	S. Jones		
Date	31/05/2022	Approver Signature	

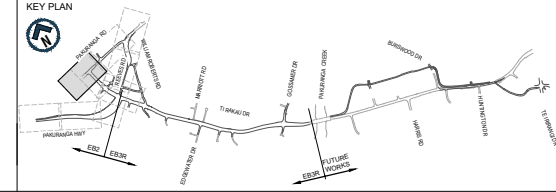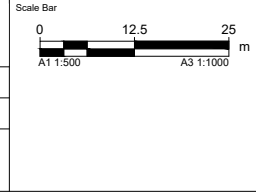

AUCKLAND MANUKAU EASTERN TRANSPORT INITIATIVE
EASTERN BUSWAY ALLIANCE
(PAKURANGA TO BOTANY)

Drawing Status	
Horizontal Datum	NZGD 2000 MOUNT EDEN CIRCUIT
Vertical Datum	2016 NEW ZEALAND
A1 SCALE	1:500
A3 SCALE	1:1000

Design Package		FOR LODGEMENT
Drawing Title		GENERAL ARRANGEMENT PAKURANGA ROAD CONSENT PLAN SHEET 3 OF 9
Drawing Number	EB-2-R-2-PL-DG-100111	Revision
		A

ORIGINAL SIZE A1



ORIGINAL IN COLOUR





Plot By: SERGEY SOKOLOV (7/6/2022 3:21:15 pm)
Filename: EB-2-R-2-PL-DG-100101-100125.DWG
ORIGINAL SIZE
A1
REV
DATE
DRAWN
S. Sokolov
FOR LODGEMENT
REVISION DESCRIPTION

- NOTES**
- DO NOT SCALE OFF THESE DRAWINGS.
 - ALL DIMENSIONS AND DISTANCES ARE IN METRES UNLESS STATED OTHERWISE.

This drawing shall only be used for the purpose of this project. The signing of this title block confirms the design and drafting of this project have been prepared and checked in accordance with the Alliance quality assurance system to ISO 9001. Printed copies of this document are UNCONTROLLED. Do not scale from this drawing

Designed	-	Checked	-
Drawn	S. Sokolov	Checked	M. Dalvi
Approved	S. Jones		
Date	31/05/2022	Approver Signature	

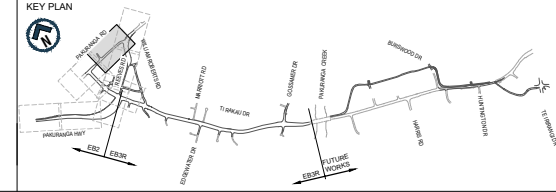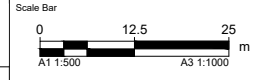

**AUCKLAND MANUKAU EASTERN TRANSPORT INITIATIVE
EASTERN BUSWAY ALLIANCE
(PAKURANGA TO BOTANY)**

Drawing Status	Horizontal Datum
Vertical Datum	2016 NEW ZEALAND
A1 SCALE	1:500
A3 SCALE	1:1000

FOR LODGEMENT	
GENERAL ARRANGEMENT	
Drawing Title PAKURANGA ROAD CONSENT PLAN SHEET 4 OF 9	
Drawing Number	Revision
EB-2-R-2-PL-DG-100112	A







Plot By: SERGEY SOKOLOV (7/6/2022 3:21:15 pm)
 Filename: EB-2-R-2-PL-DG-100101-100125.DWG

NOTES

- DO NOT SCALE OFF THESE DRAWINGS.
- ALL DIMENSIONS AND DISTANCES ARE IN METRES UNLESS STATED OTHERWISE.

REV	DATE	DRAWN	REVISION DESCRIPTION
A	31/05/2022	S. Sokolov	FOR LODGEMENT

This drawing shall only be used for the purpose of this project. The signing of this title block confirms the design and drafting of this project have been prepared and checked in accordance with the Alliance quality assurance system to ISO 9001. Printed copies of this document are UNCONTROLLED. Do not scale from this drawing			
Designed	-	Checked	-
Drawn	S. Sokolov	Checked	M. Dalvi
Approved	S. Jones	Approver Signature	
Date	31/05/2022		

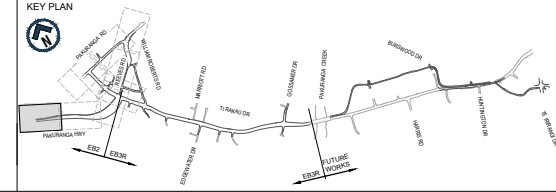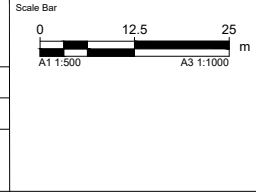

AUCKLAND MANUKAU EASTERN TRANSPORT INITIATIVE
EASTERN BUSWAY ALLIANCE
(PAKURANGA TO BOTANY)


Drawing Status	
Horizontal Datum	NZGD 2000 MOUNT EDEN CIRCUIT
Vertical Datum	2016 NEW ZEALAND
A1 SCALE	1:500
A3 SCALE	1:1000

FOR LODGEMENT	
GENERAL ARRANGEMENT	
PAKURANGA HIGHWAY/ REEVES ROAD CONSENT PLAN SHEET 5 OF 9	
Drawing Number	EB-2-R-2-PL-DG-100121
Revision	A

ORIGINAL SIZE
A1





ORIGINAL IN COLOUR

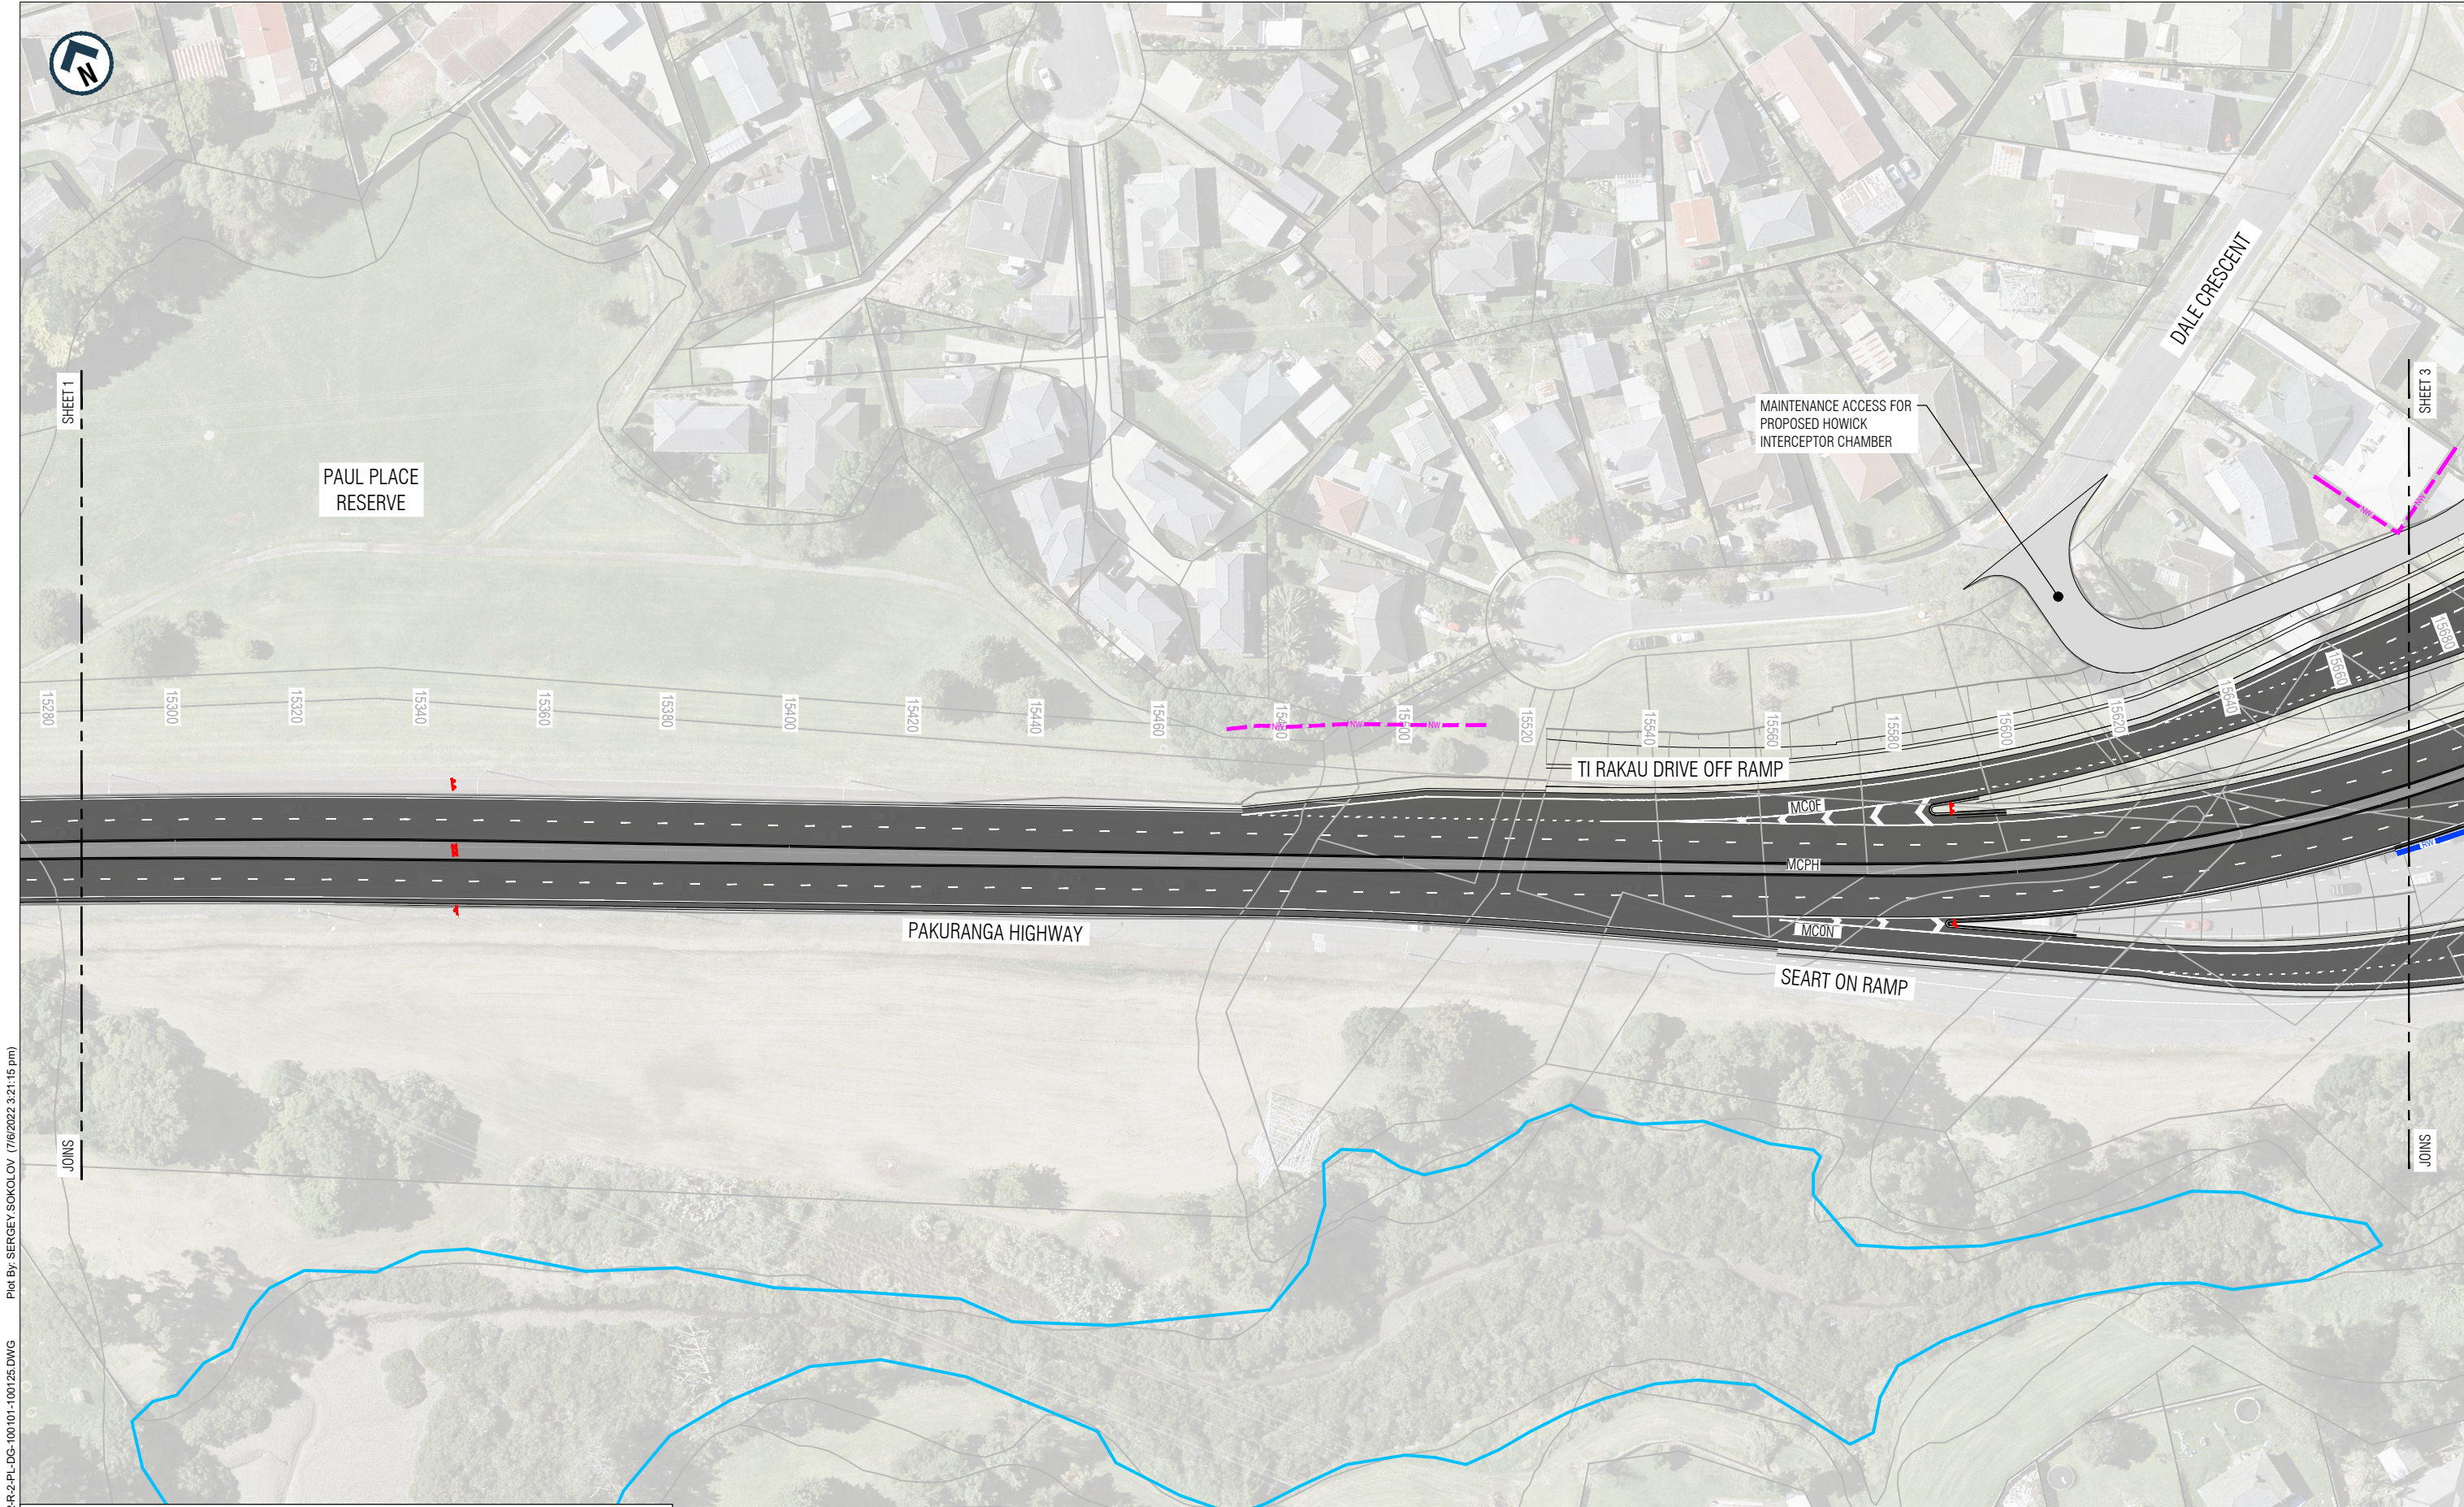

NOTES
 1. DO NOT SCALE OFF THESE DRAWINGS.
 2. ALL DIMENSIONS AND DISTANCES ARE IN METRES UNLESS STATED OTHERWISE.

REV	DATE	DRAWN	REVISION DESCRIPTION
A	31/05/2022	S. Sokolov	FOR LODGEMENT

This drawing shall only be used for the purpose of this project. The signing of this title block confirms the design and drafting of this project have been prepared and checked in accordance with the Alliance quality assurance system to ISO 9001. Printed copies of this document are UNCONTROLLED. Do not scale from this drawing			
Designed	-	Checked	-
Drawn	S. Sokolov	Checked	M. Dalvi
Approved	S. Jones	Approver Signature	
Date	31/05/2022		

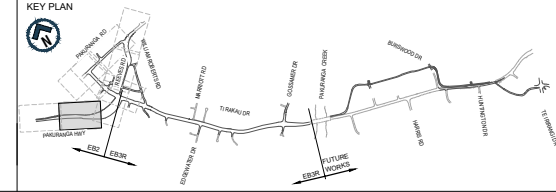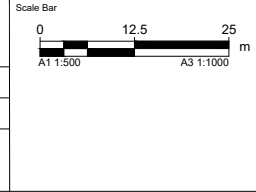

**AUCKLAND MANUKAU EASTERN TRANSPORT INITIATIVE
 EASTERN BUSWAY ALLIANCE
 (PAKURANGA TO BOTANY)**

Drawing Status	
Horizontal Datum	NZGD 2000 MOUNT EDEN CIRCUIT
Vertical Datum	2016 NEW ZEALAND
A1 SCALE	1:500
A3 SCALE	1:1000

FOR LODGEMENT

GENERAL ARRANGEMENT

**PAKURANGA HIGHWAY/ REEVES ROAD
 CONSENT PLAN
 SHEET 6 OF 9**

Drawing Number	EB-2-R-2-PL-DG-100122	Revision	A
----------------	-----------------------	----------	---

ORIGINAL SIZE A1
 Plot By: SERGEY SOKOLOV (7/6/2022 3:21:15 pm)
 Filename: EB-2-R-2-PL-DG-1001-100125.DWG

