



Appendix C: AEE drawing set

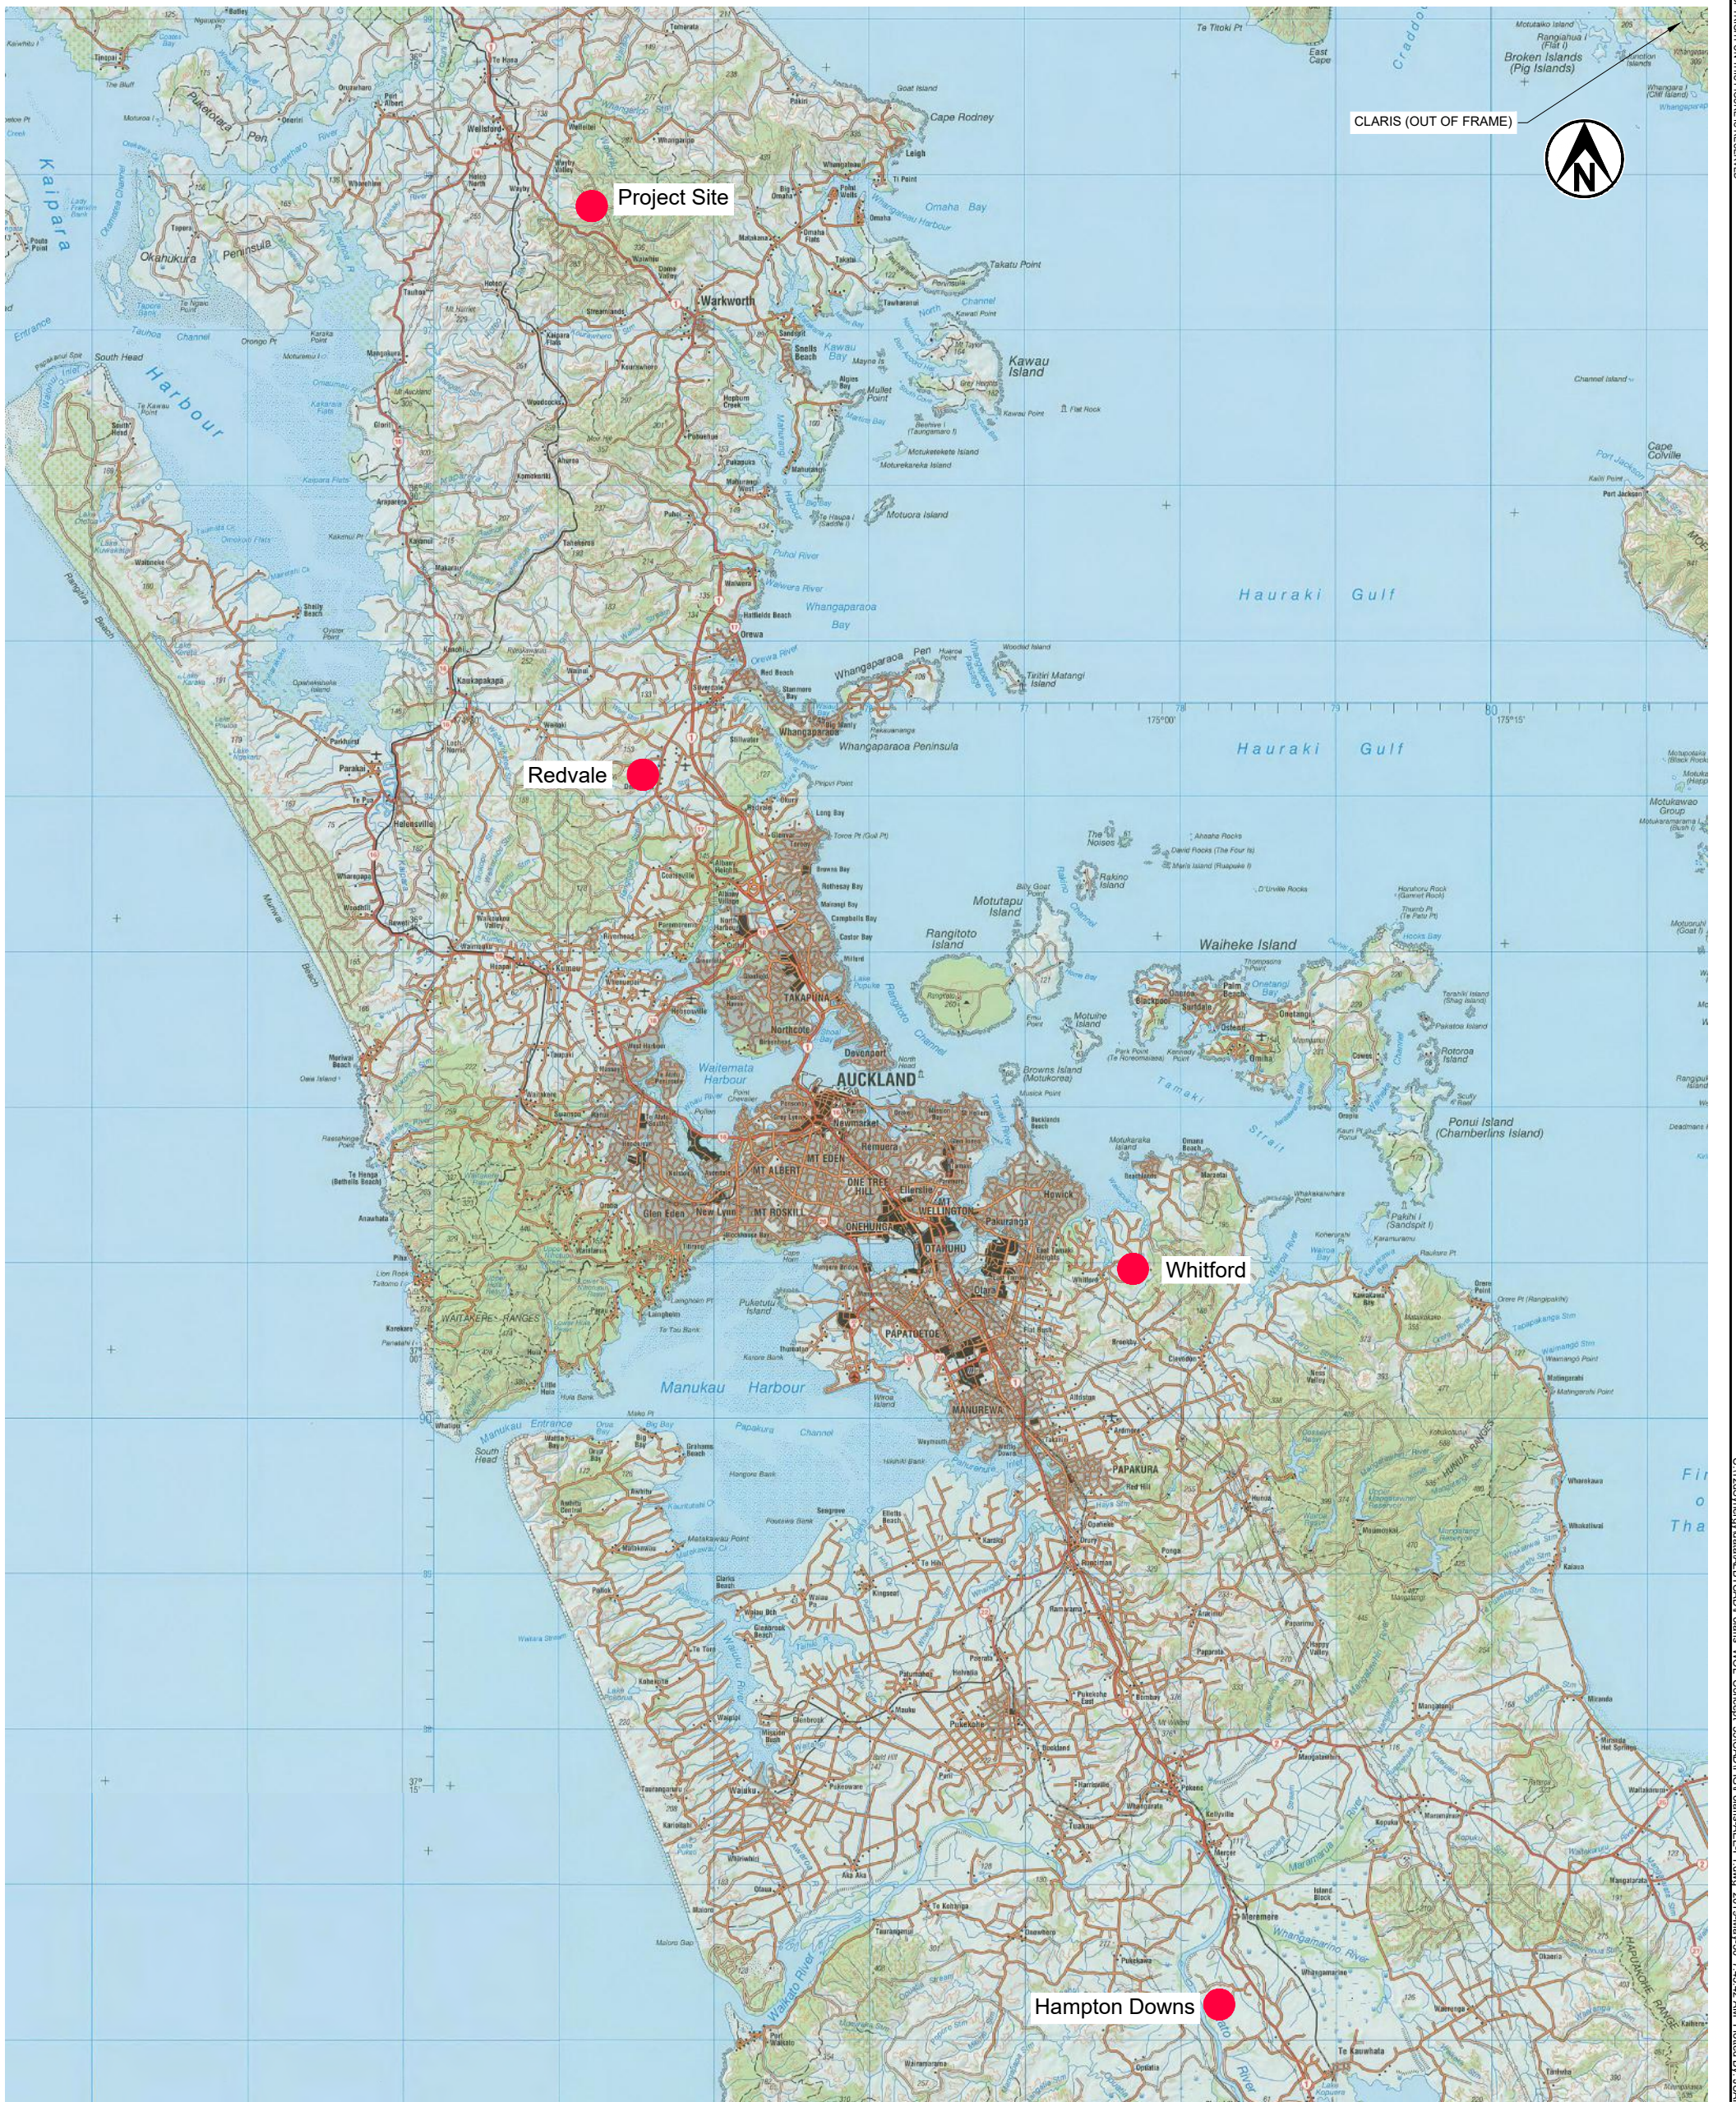

CLARIS (OUT OF FRAME)

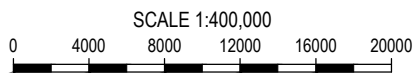

SCALE 1:400,000


Topomap sourced from Land Information New Zealand data (Crown Copyright Reserved).




Exceptional thinking together www.tonkintaylor.co.nz

PROJECT No. 1005069.1200			CLIENT WASTE MANAGEMENT NZ LTD
DESIGNED	RJB	May.19	PROJECT AUCKLAND REGIONAL LANDFILL
DRAWN	JABR	May.19	TITLE ASSESSMENT OF ENVIRONMENTAL EFFECTS Project Location and Existing Auckland Landfills
CHECKED	ALB	May.19	
APPROVED	DATE	SCALE (A3) 1:400,000	FIG No. Figure 1
			REV 1

COPYRIGHT ON THIS FIGURE IS RESERVED
C:\25\RM\G\DATA\B1\CAD\Plains VOL Concept 55\CAD\FigPlains-AEE-Fl.dwg 2019/05/30 7:45:42 AM Plotted By: JUAN CARLOS ABREGO CASTILLO

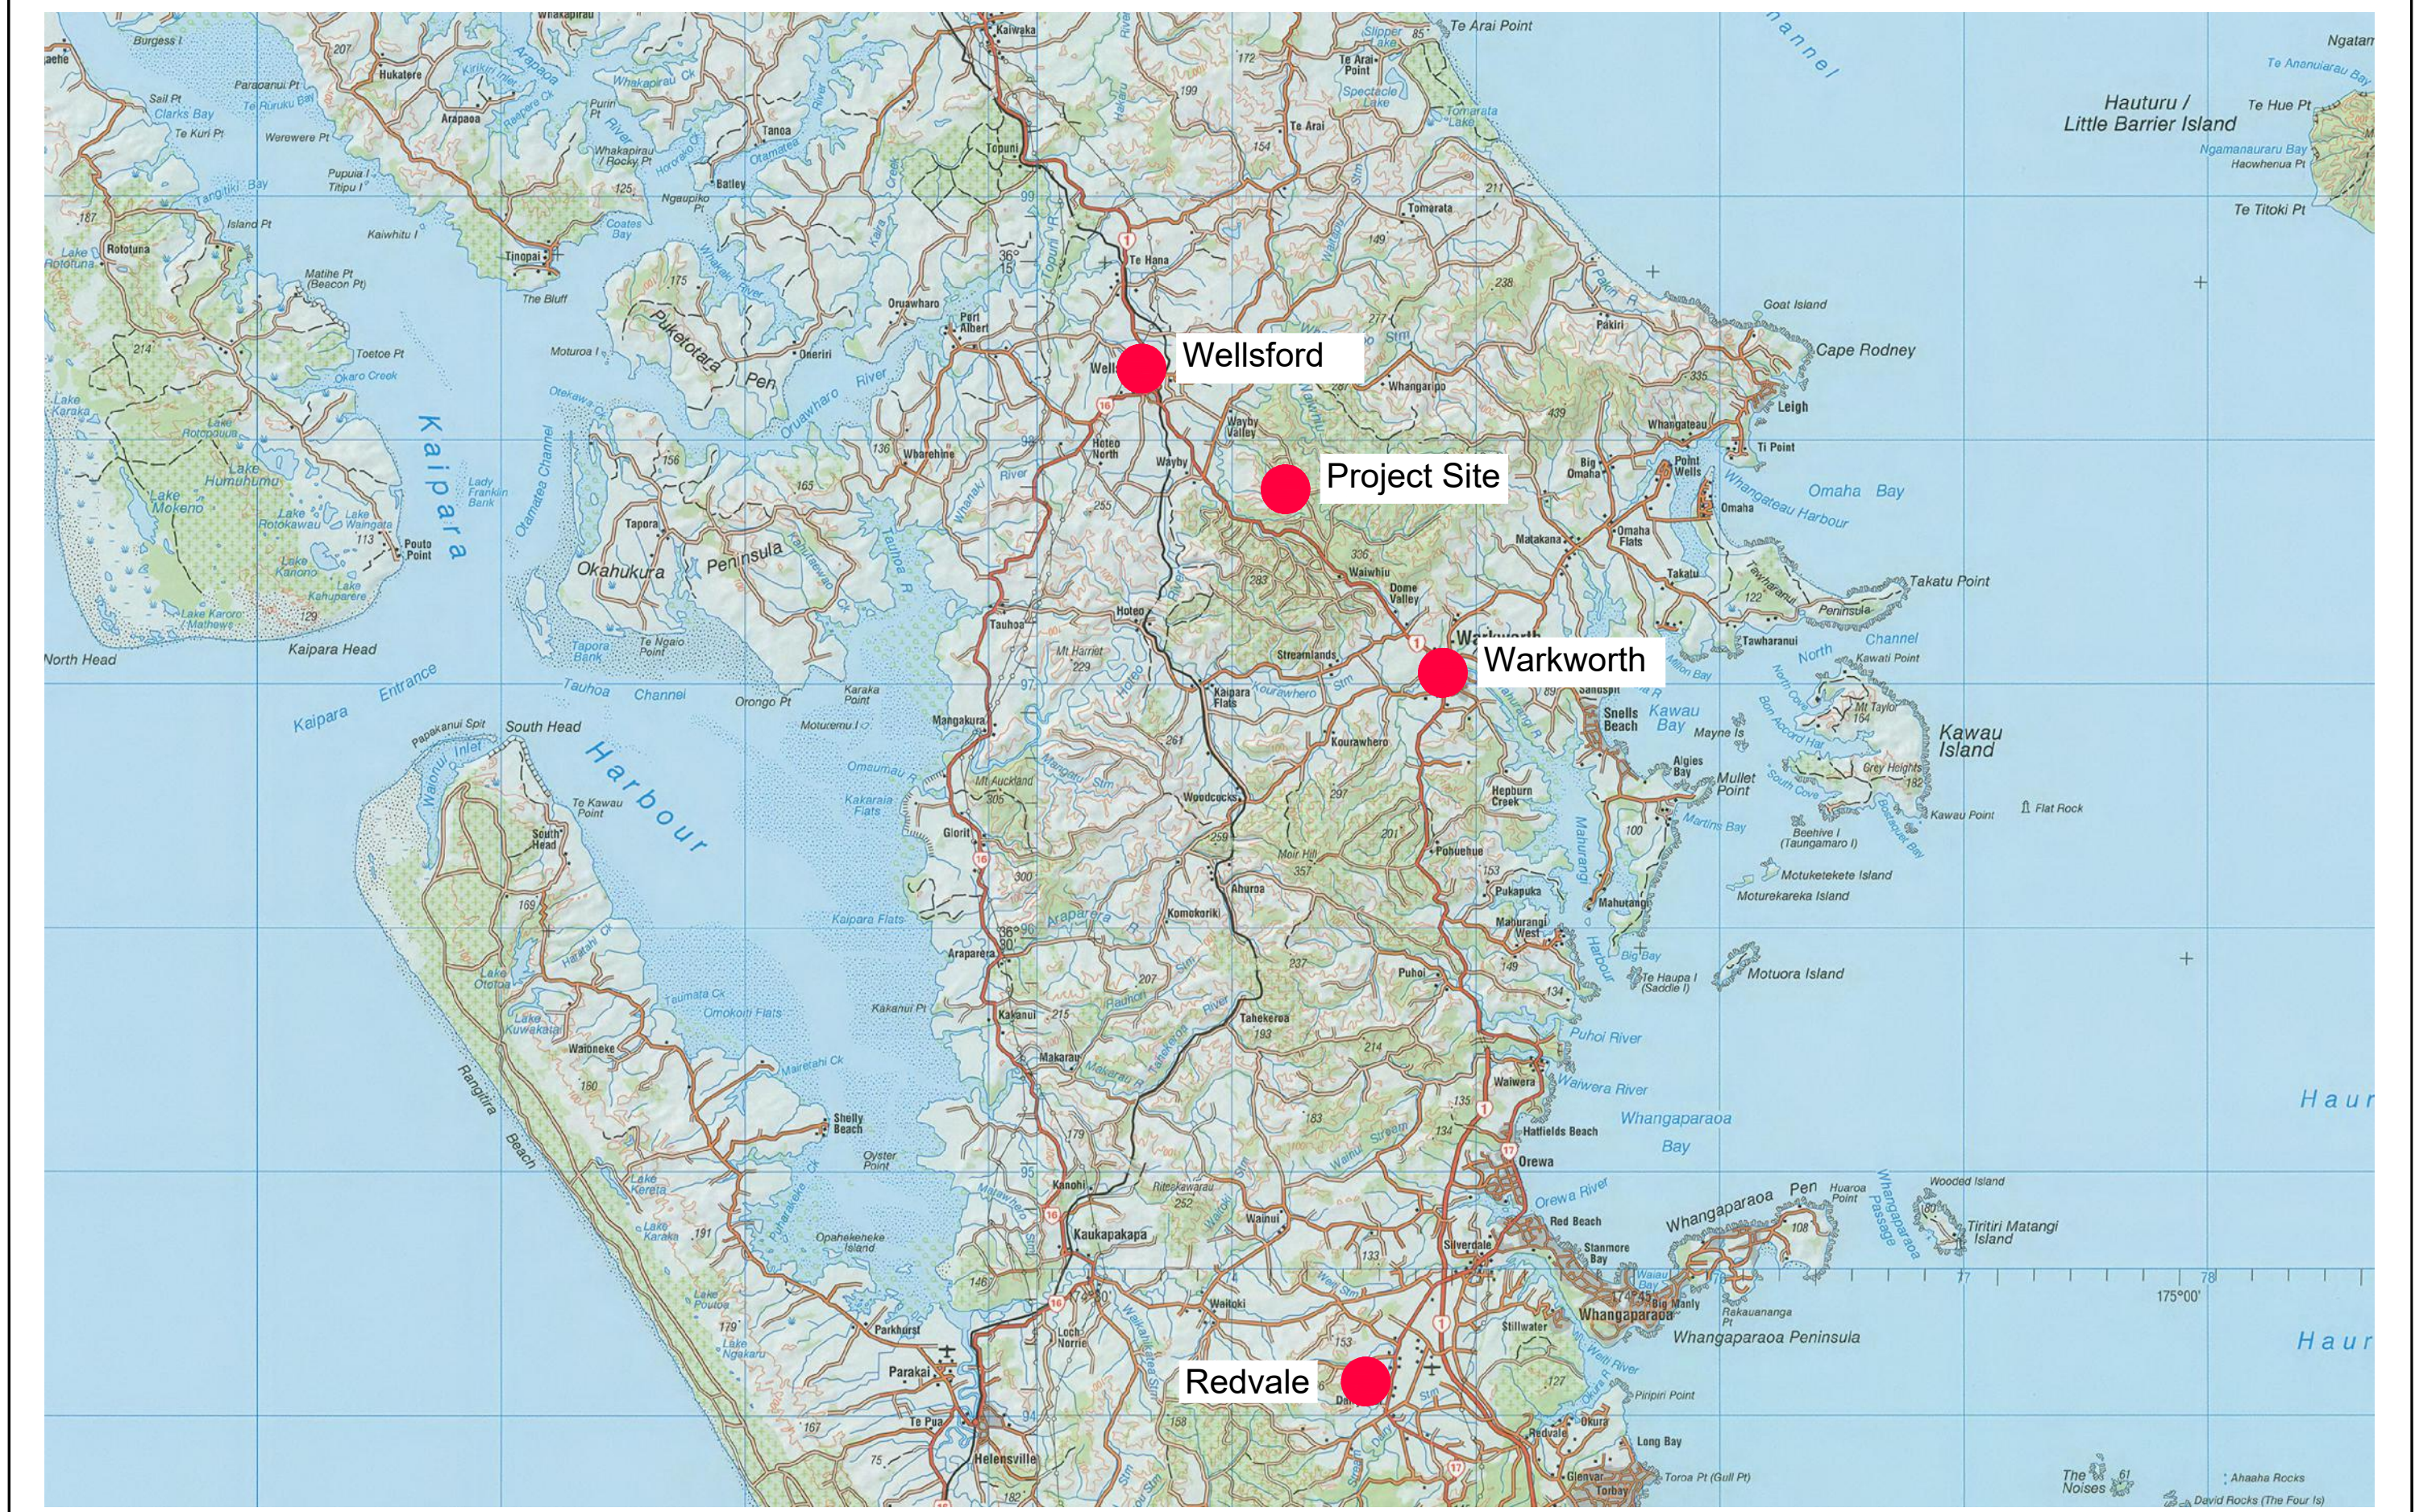

Exceptional thinking together www.tonkintaylor.co.nz

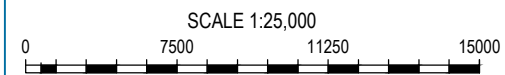

Aerial photo sourced from Auckland Council GIS Website.
Property boundaries sourced from Land Information New Zealand data as at 16-Feb-2017 (Crown Copyright Reserved).

PROJECT No. 1005069.1200

DESIGNED	RJB	Feb.19
DRAWN	JABR	Feb.19
CHECKED	ALB	May.19


CLIENT **WASTE MANAGEMENT NZ LTD**
PROJECT **AUCKLAND REGIONAL LANDFILL**

TITLE **ASSESSMENT OF ENVIRONMENTAL EFFECTS**
Project location - Rodney

APPROVED DATE



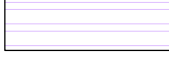



SCALE (A3) 1:25,000 FIG No. Figure 2

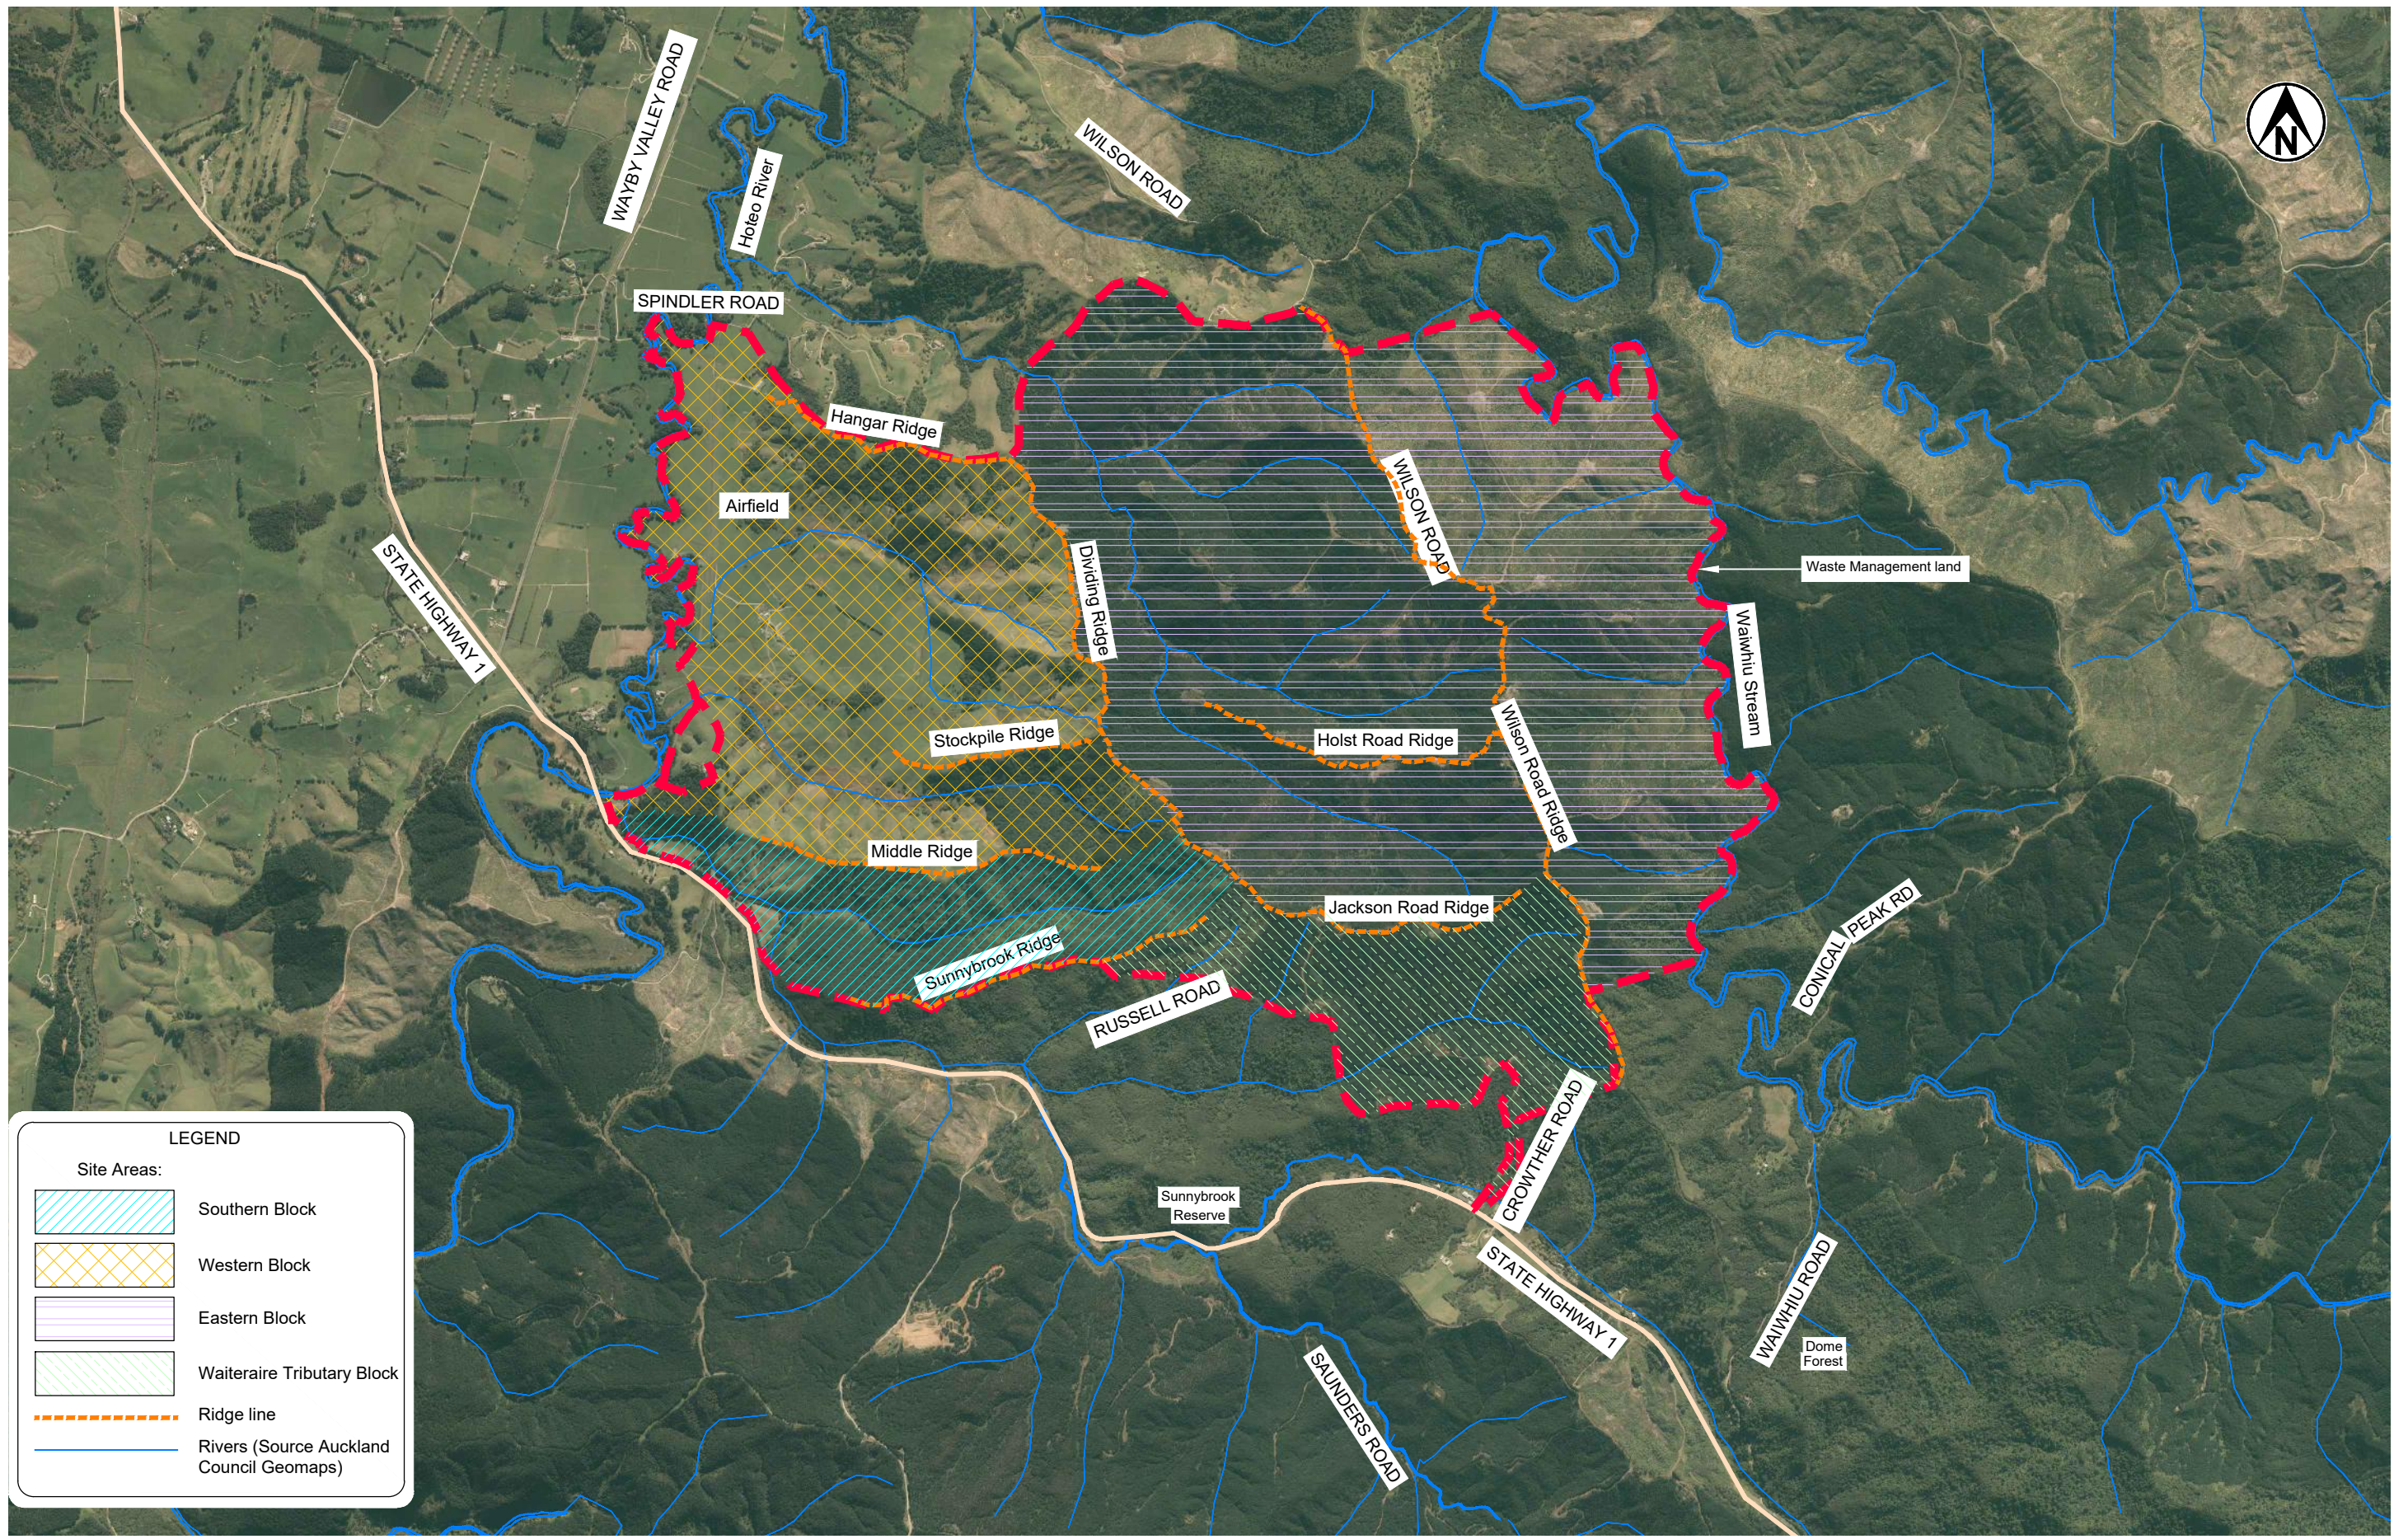
REV 1



LEGEND

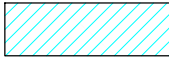
Site Areas:


-  Southern Block
-  Western Block
-  Eastern Block
-  Waiteraire Tributary Block
-  Ridge line
-  Rivers (Source Auckland Council Geomaps)

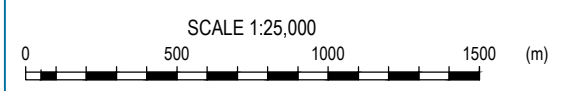


Aerial photo sourced from Auckland Council GIS Website.
 Property boundaries sourced from Land Information New Zealand data as at 16-Feb-2017 (Crown Copyright Reserved).

PROJECT No. 1005069.1200			CLIENT	WASTE MANAGEMENT NZ LTD
DESIGNED	RJB	May.19	PROJECT	AUCKLAND REGIONAL LANDFILL
DRAWN	JABR	May.19	TITLE	ASSESSMENT OF ENVIRONMENTAL EFFECTS
CHECKED	ALB	May.19	Site Areas	
APPROVED	DATE		SCALE (A3)	1:25,000
			FIG No.	Figure 3
			REV	1

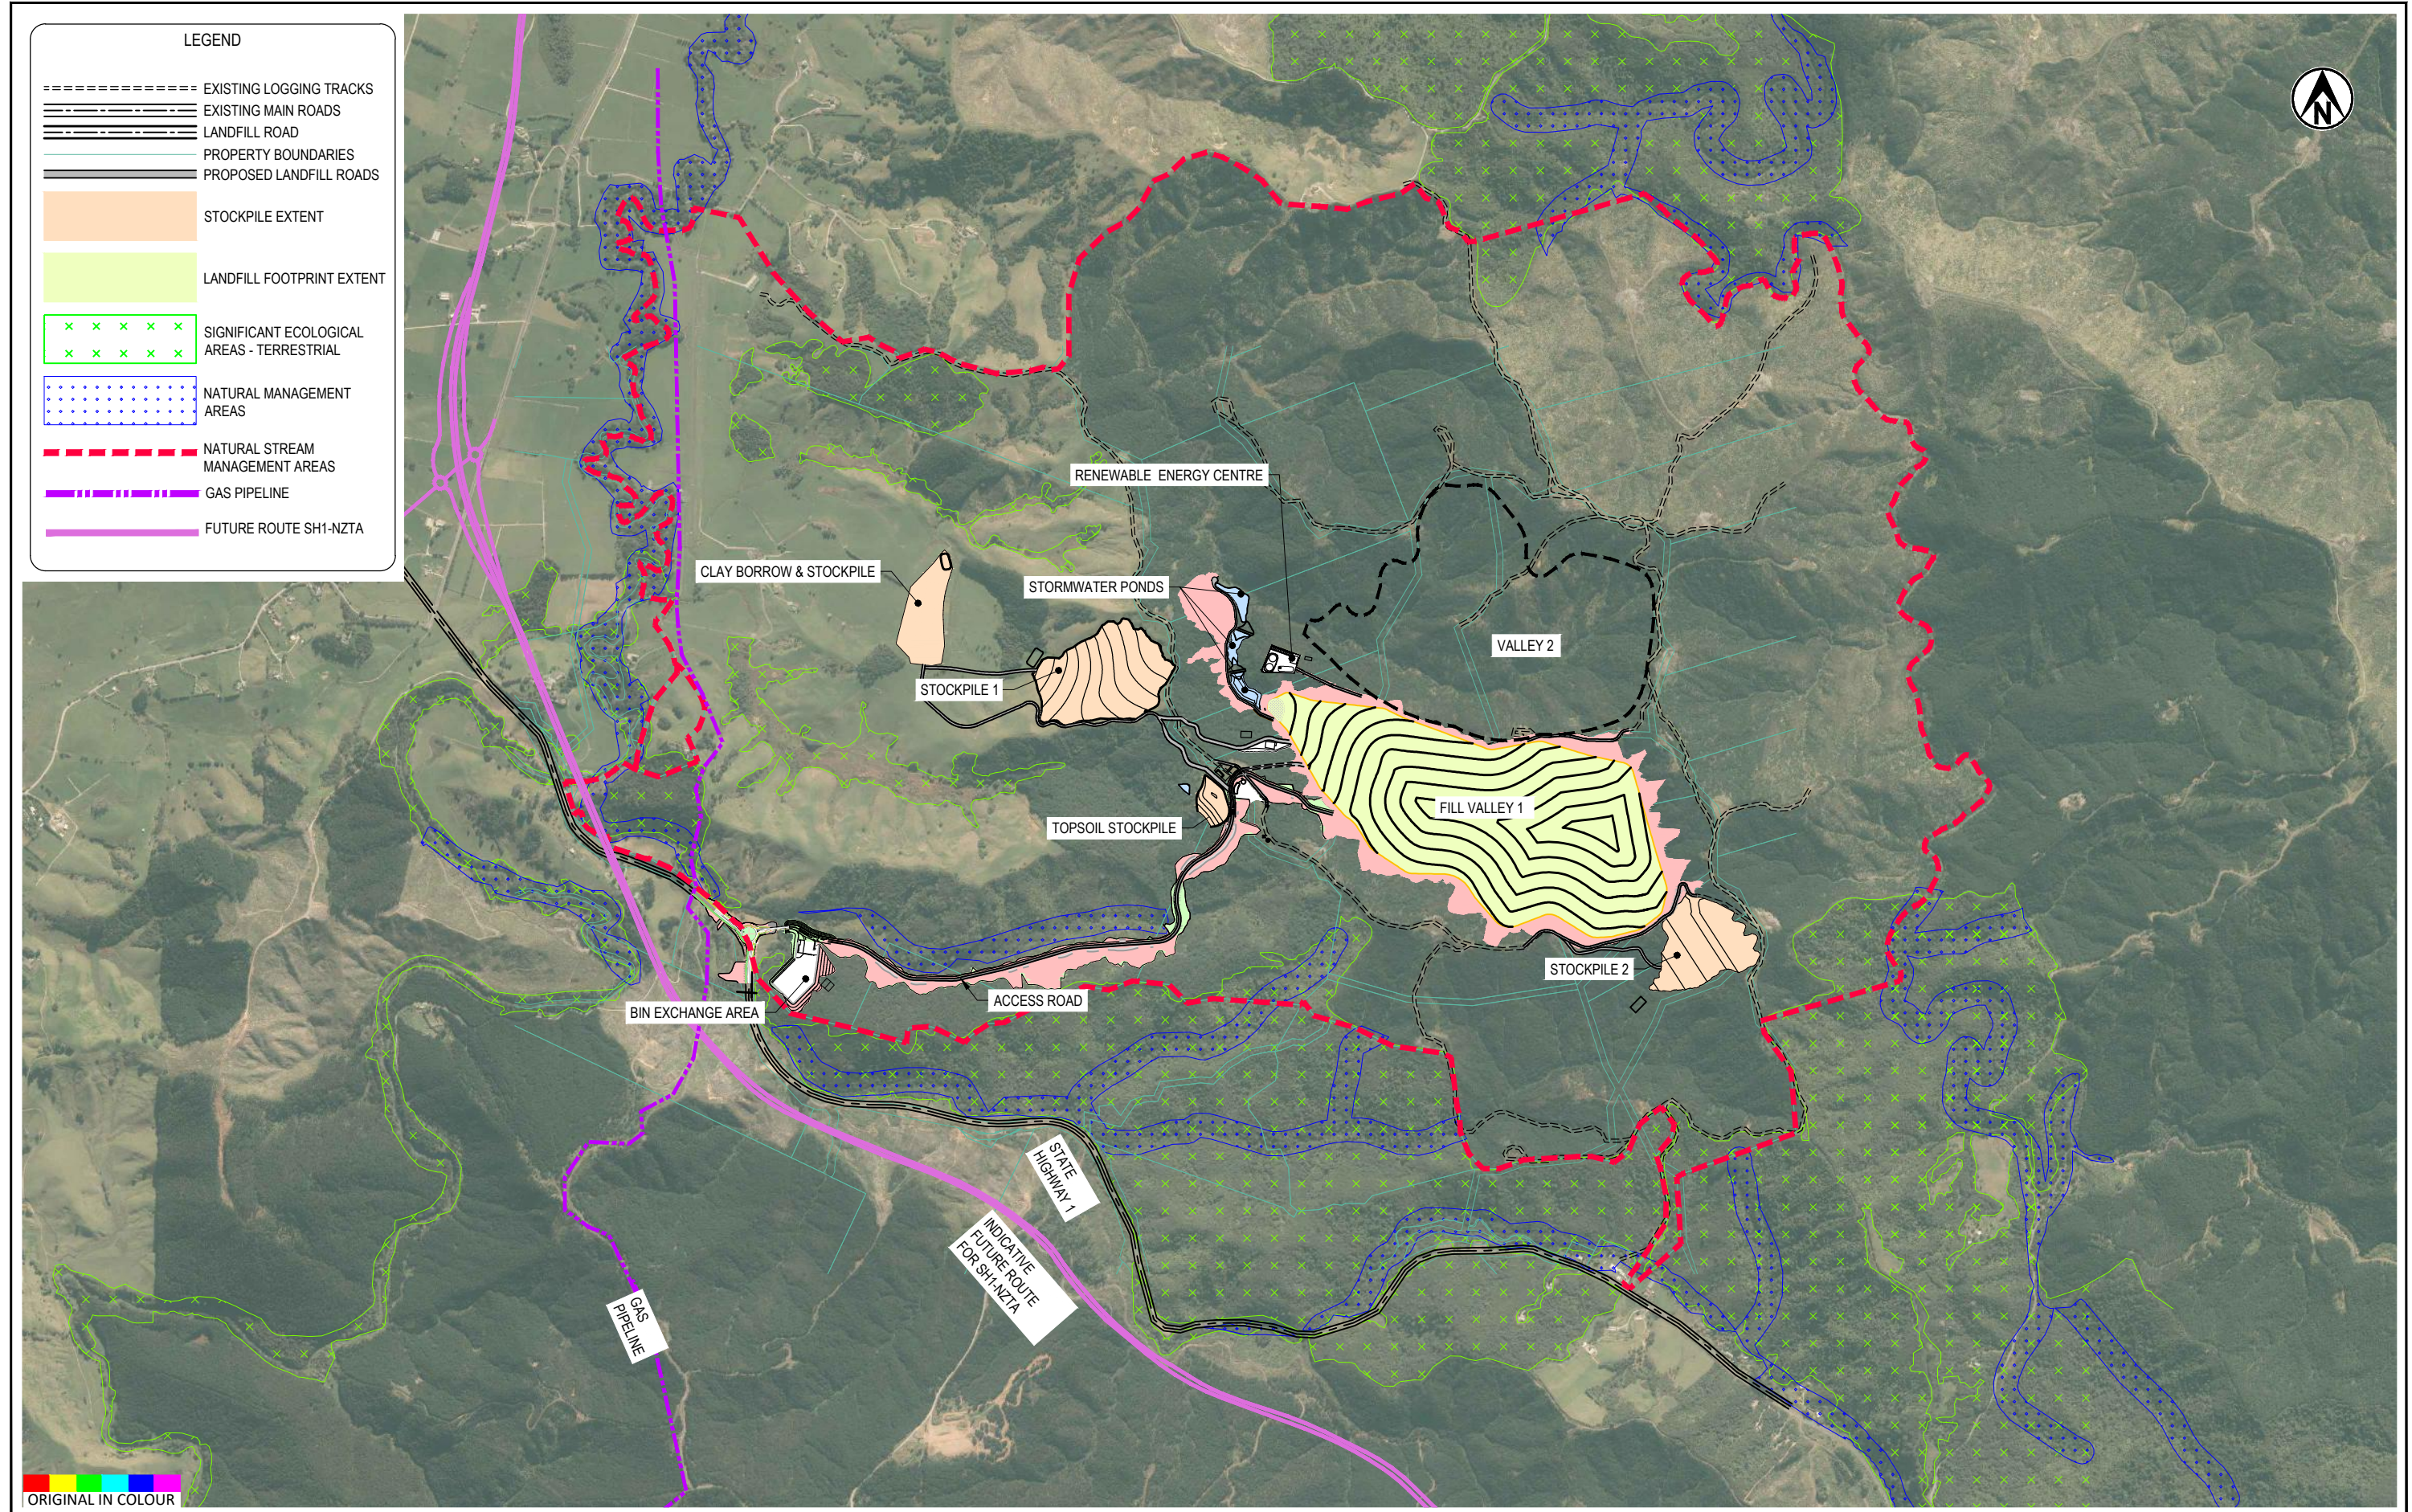


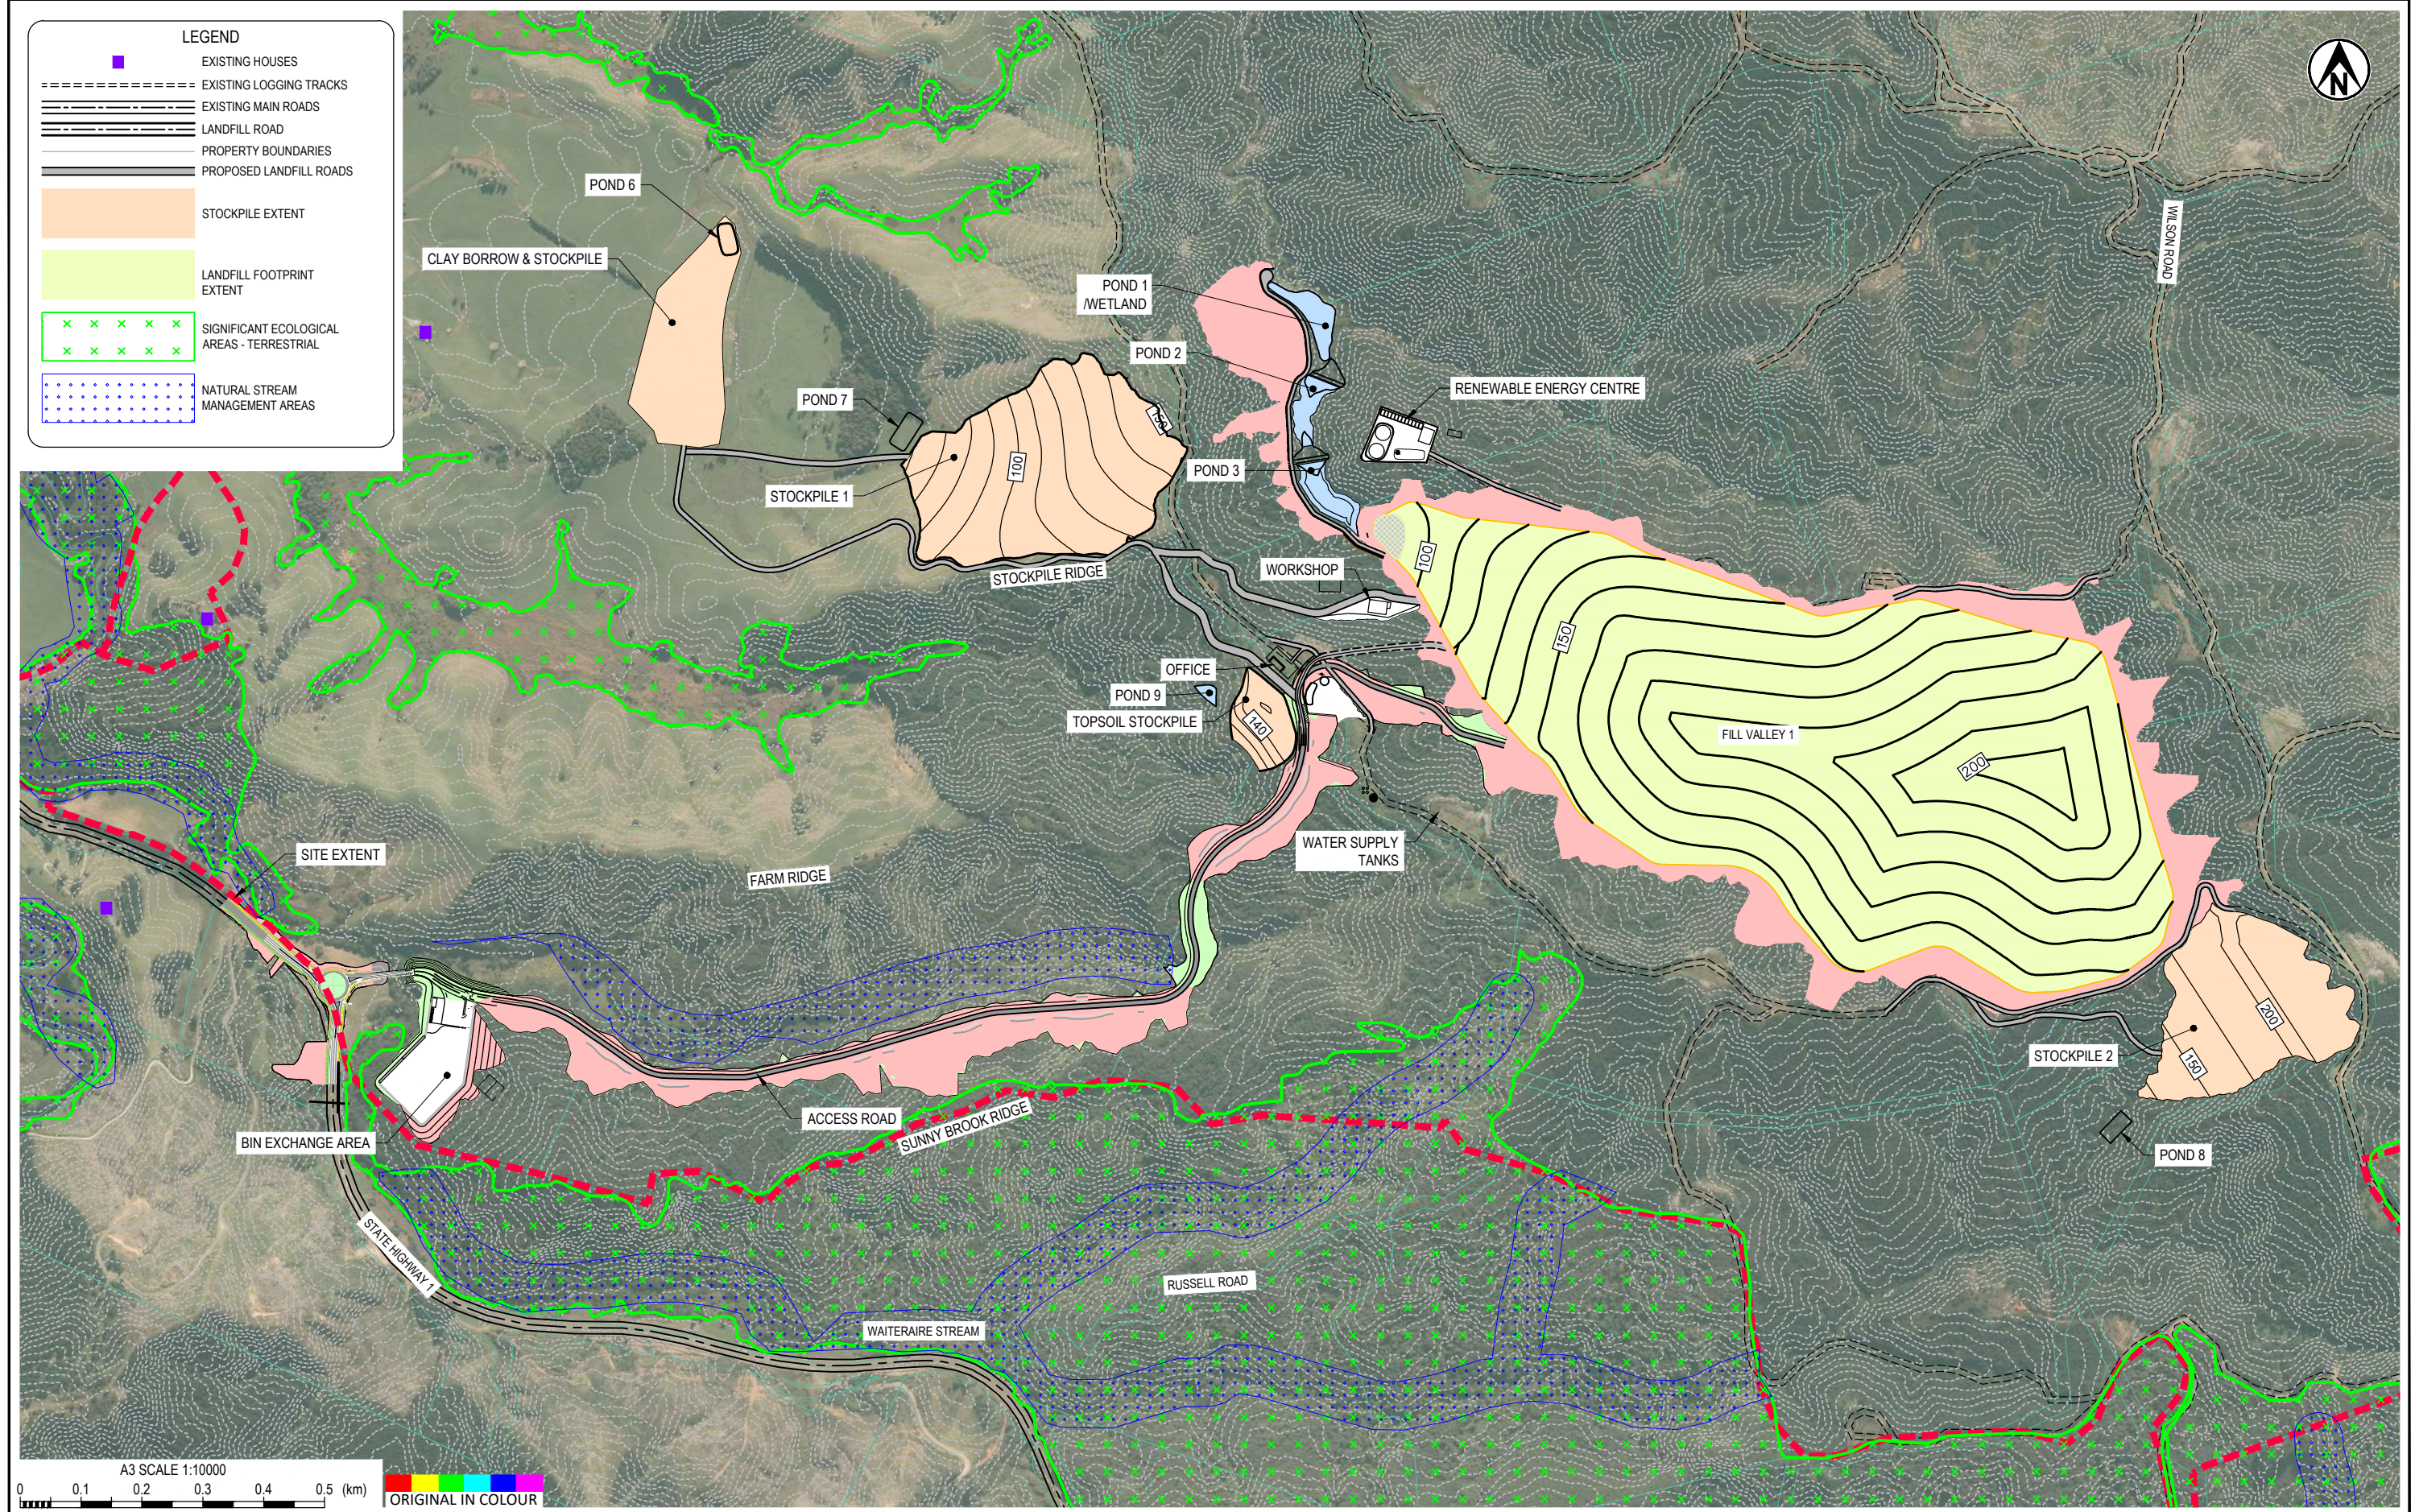

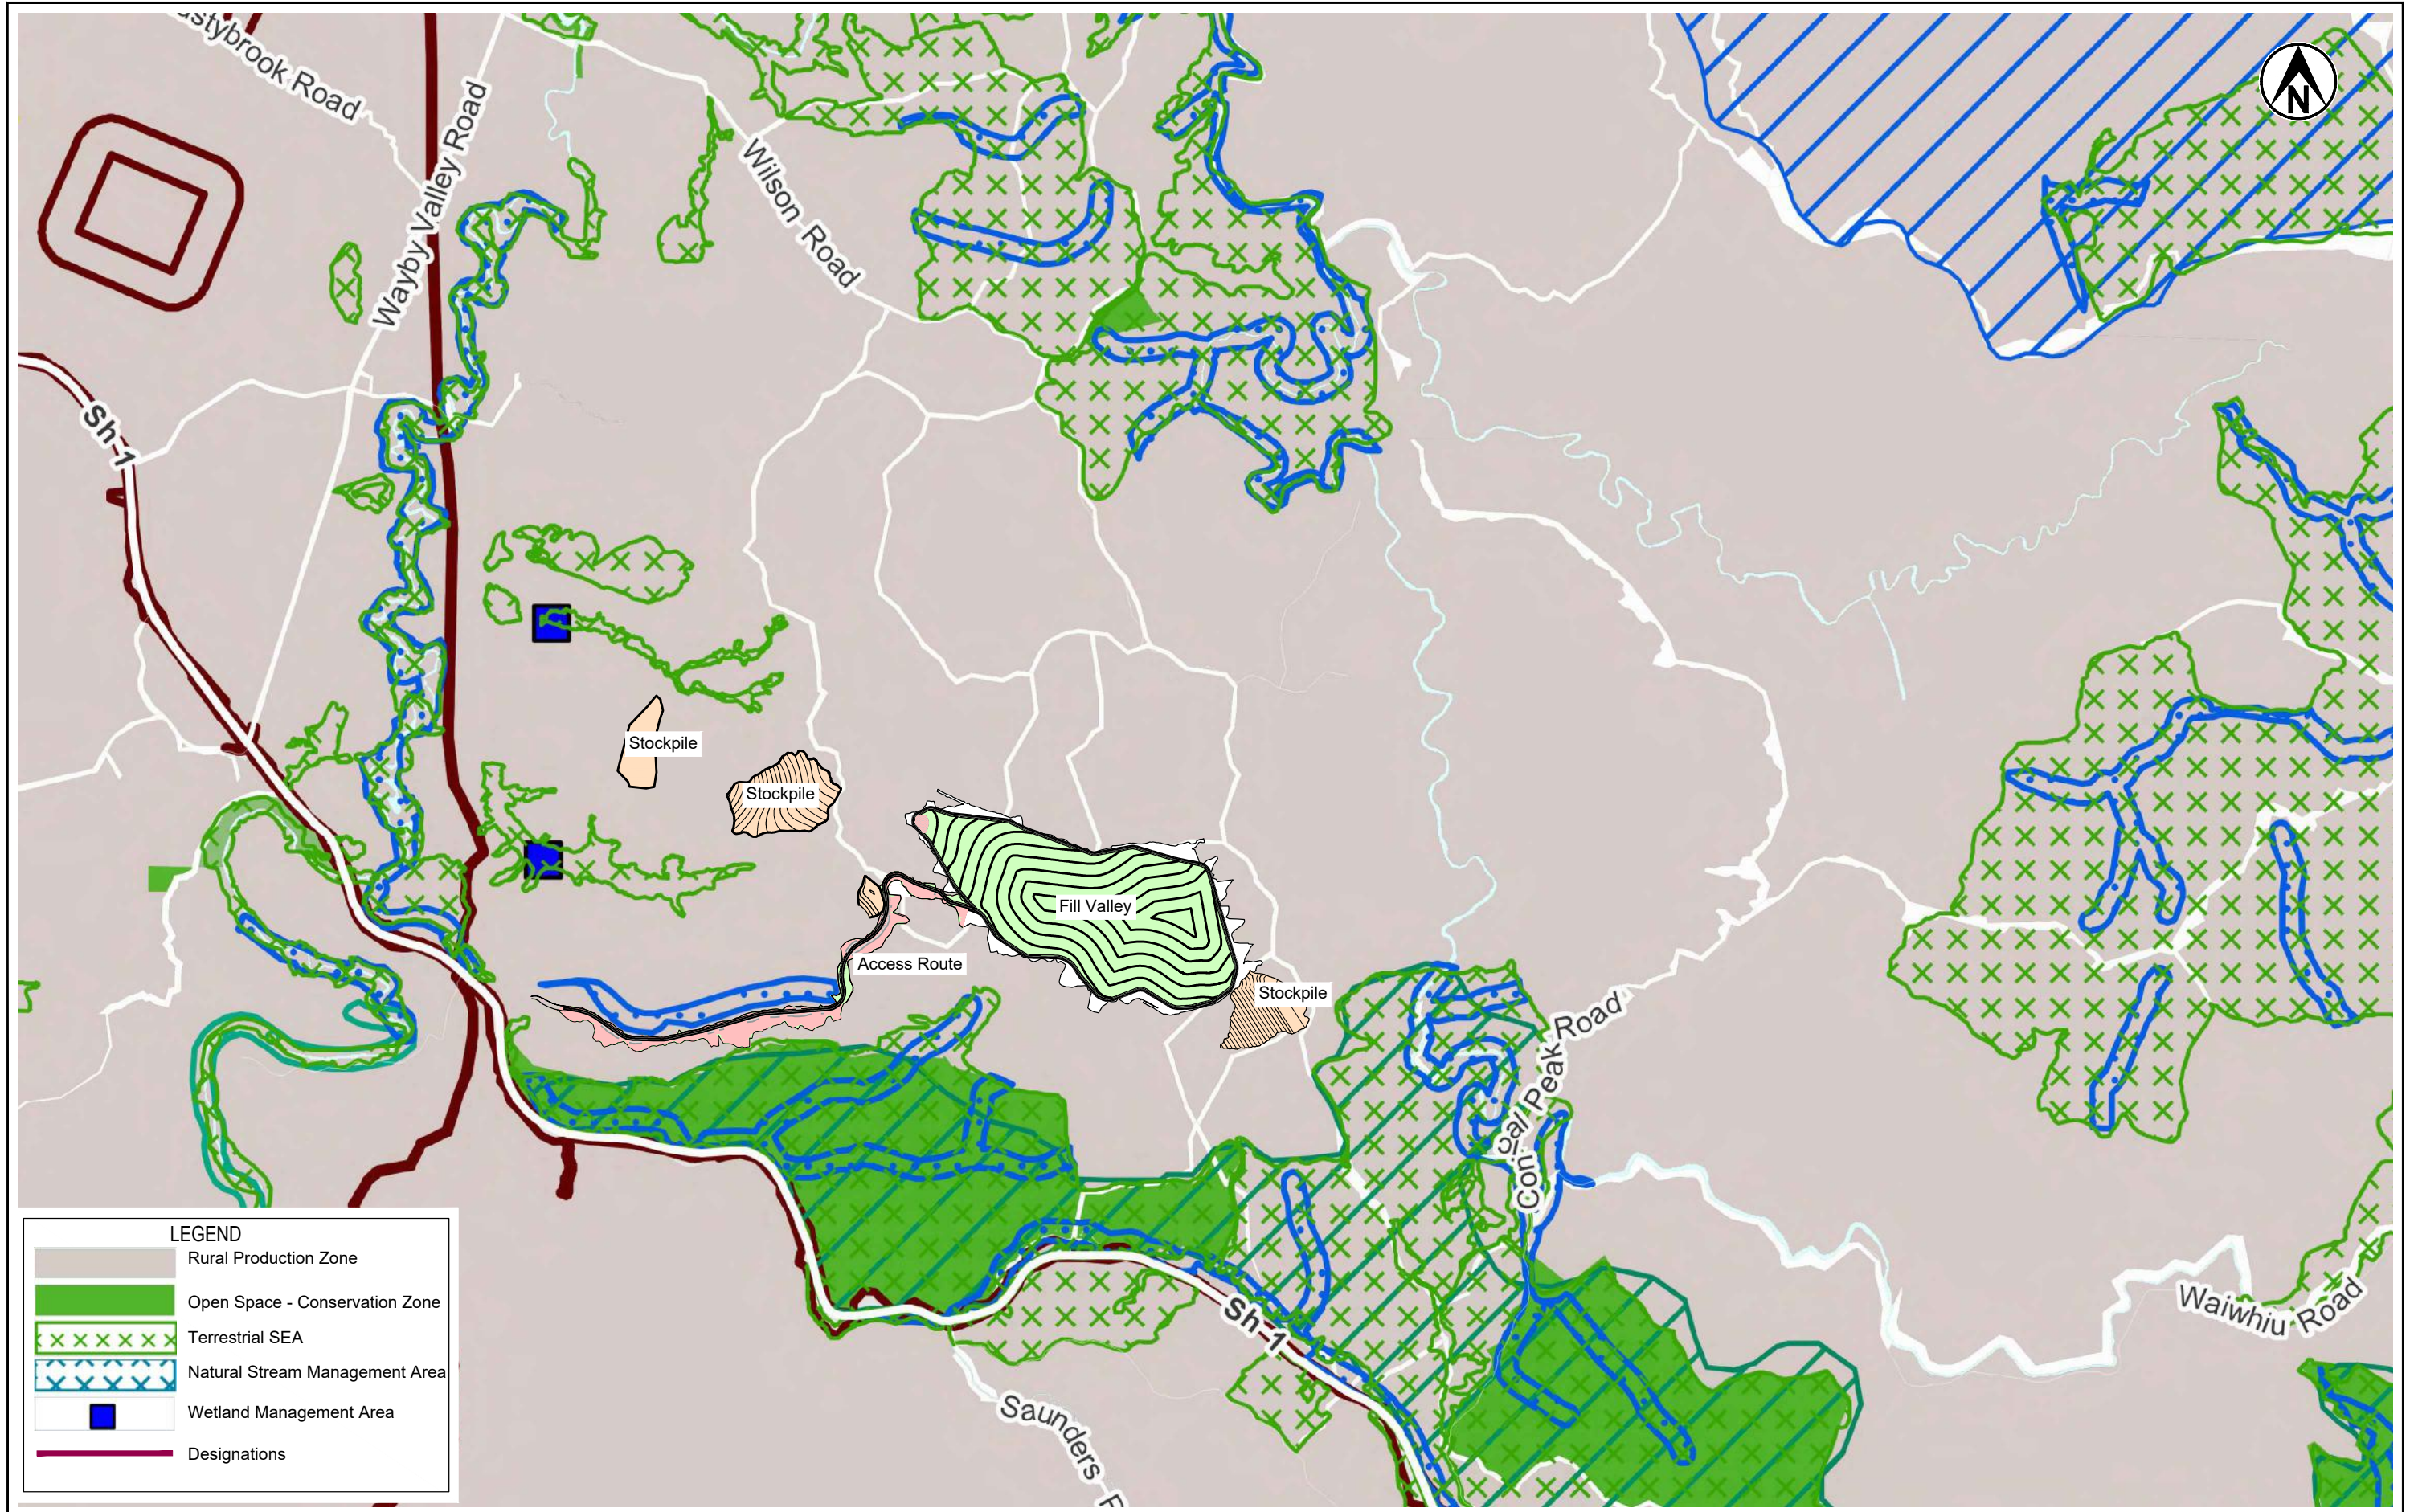


LEGEND

- Rural Production Zone
- Open Space - Conservation Zone
- Terrestrial SEA
- Natural Stream Management Area
- Wetland Management Area
- Designations

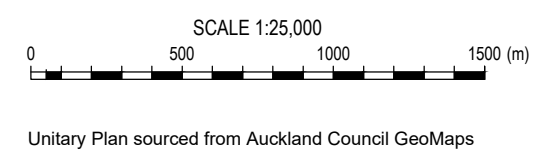


PROJECT No. 1005069.1200		
DESIGNED	RJB	May.19
DRAWN	JABR	May.19
CHECKED	ALB	May.19
APPROVED	DATE	

CLIENT	WASTE MANAGEMENT NZ LTD
PROJECT	AUCKLAND REGIONAL LANDFILL
TITLE	ASSESSMENT OF ENVIRONMENTAL EFFECTS Auckland Unitary Plan key notations
SCALE (A3)	1:25,000
FIG No.	Figure 6
REV	1

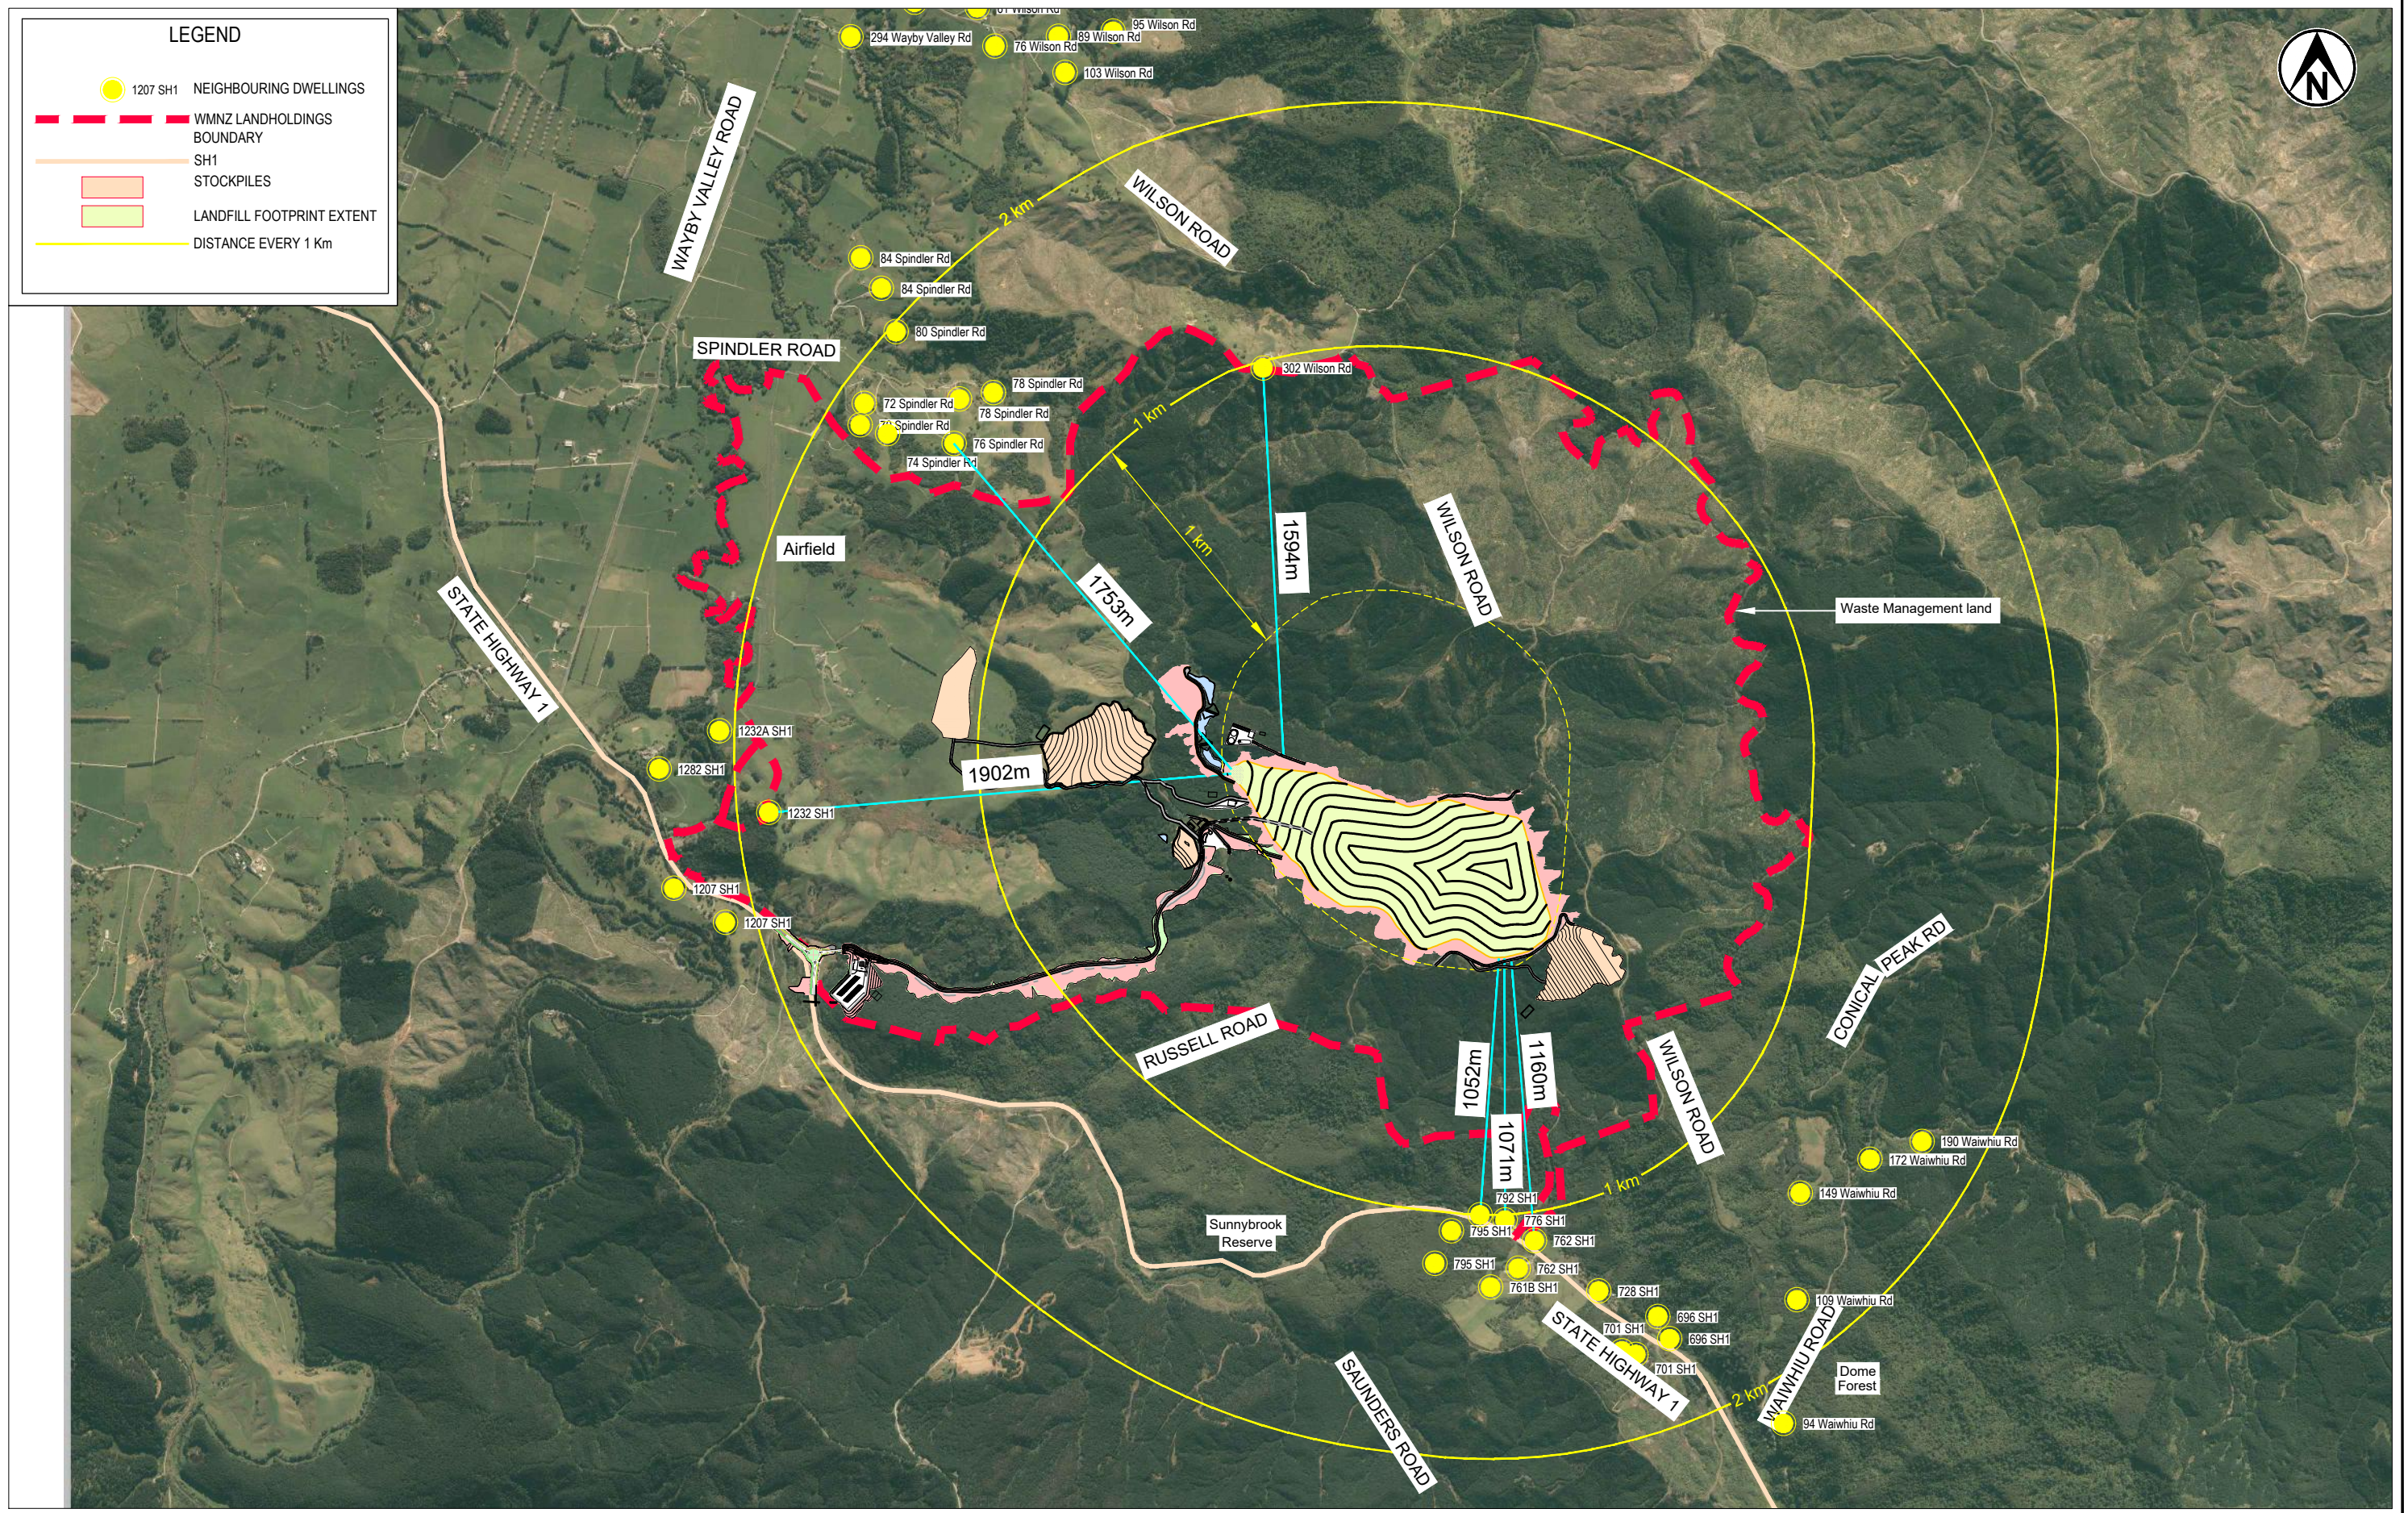

LEGEND


- 1207 SH1 NEIGHBOURING DWELLINGS
- WMNZ LANDHOLDINGS BOUNDARY
- SH1
- STOCKPILES
- LANDFILL FOOTPRINT EXTENT
- DISTANCE EVERY 1 Km

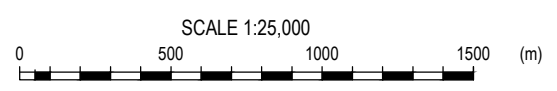

Aerial photo sourced from Auckland Council GIS Website.

PROJECT No. 1005069.1200		
DESIGNED	RJB	Feb.19
DRAWN	JABR	Feb.19
CHECKED	ALB	May.19
APPROVED	DATE	

CLIENT	WASTE MANAGEMENT NZ LTD
PROJECT	AUCKLAND REGIONAL LANDFILL
TITLE	ASSESSMENT OF ENVIRONMENTAL EFFECTS Distance to residential dwellings
SCALE (A3)	1:25,000
FIG No.	Figure 7
REV	1

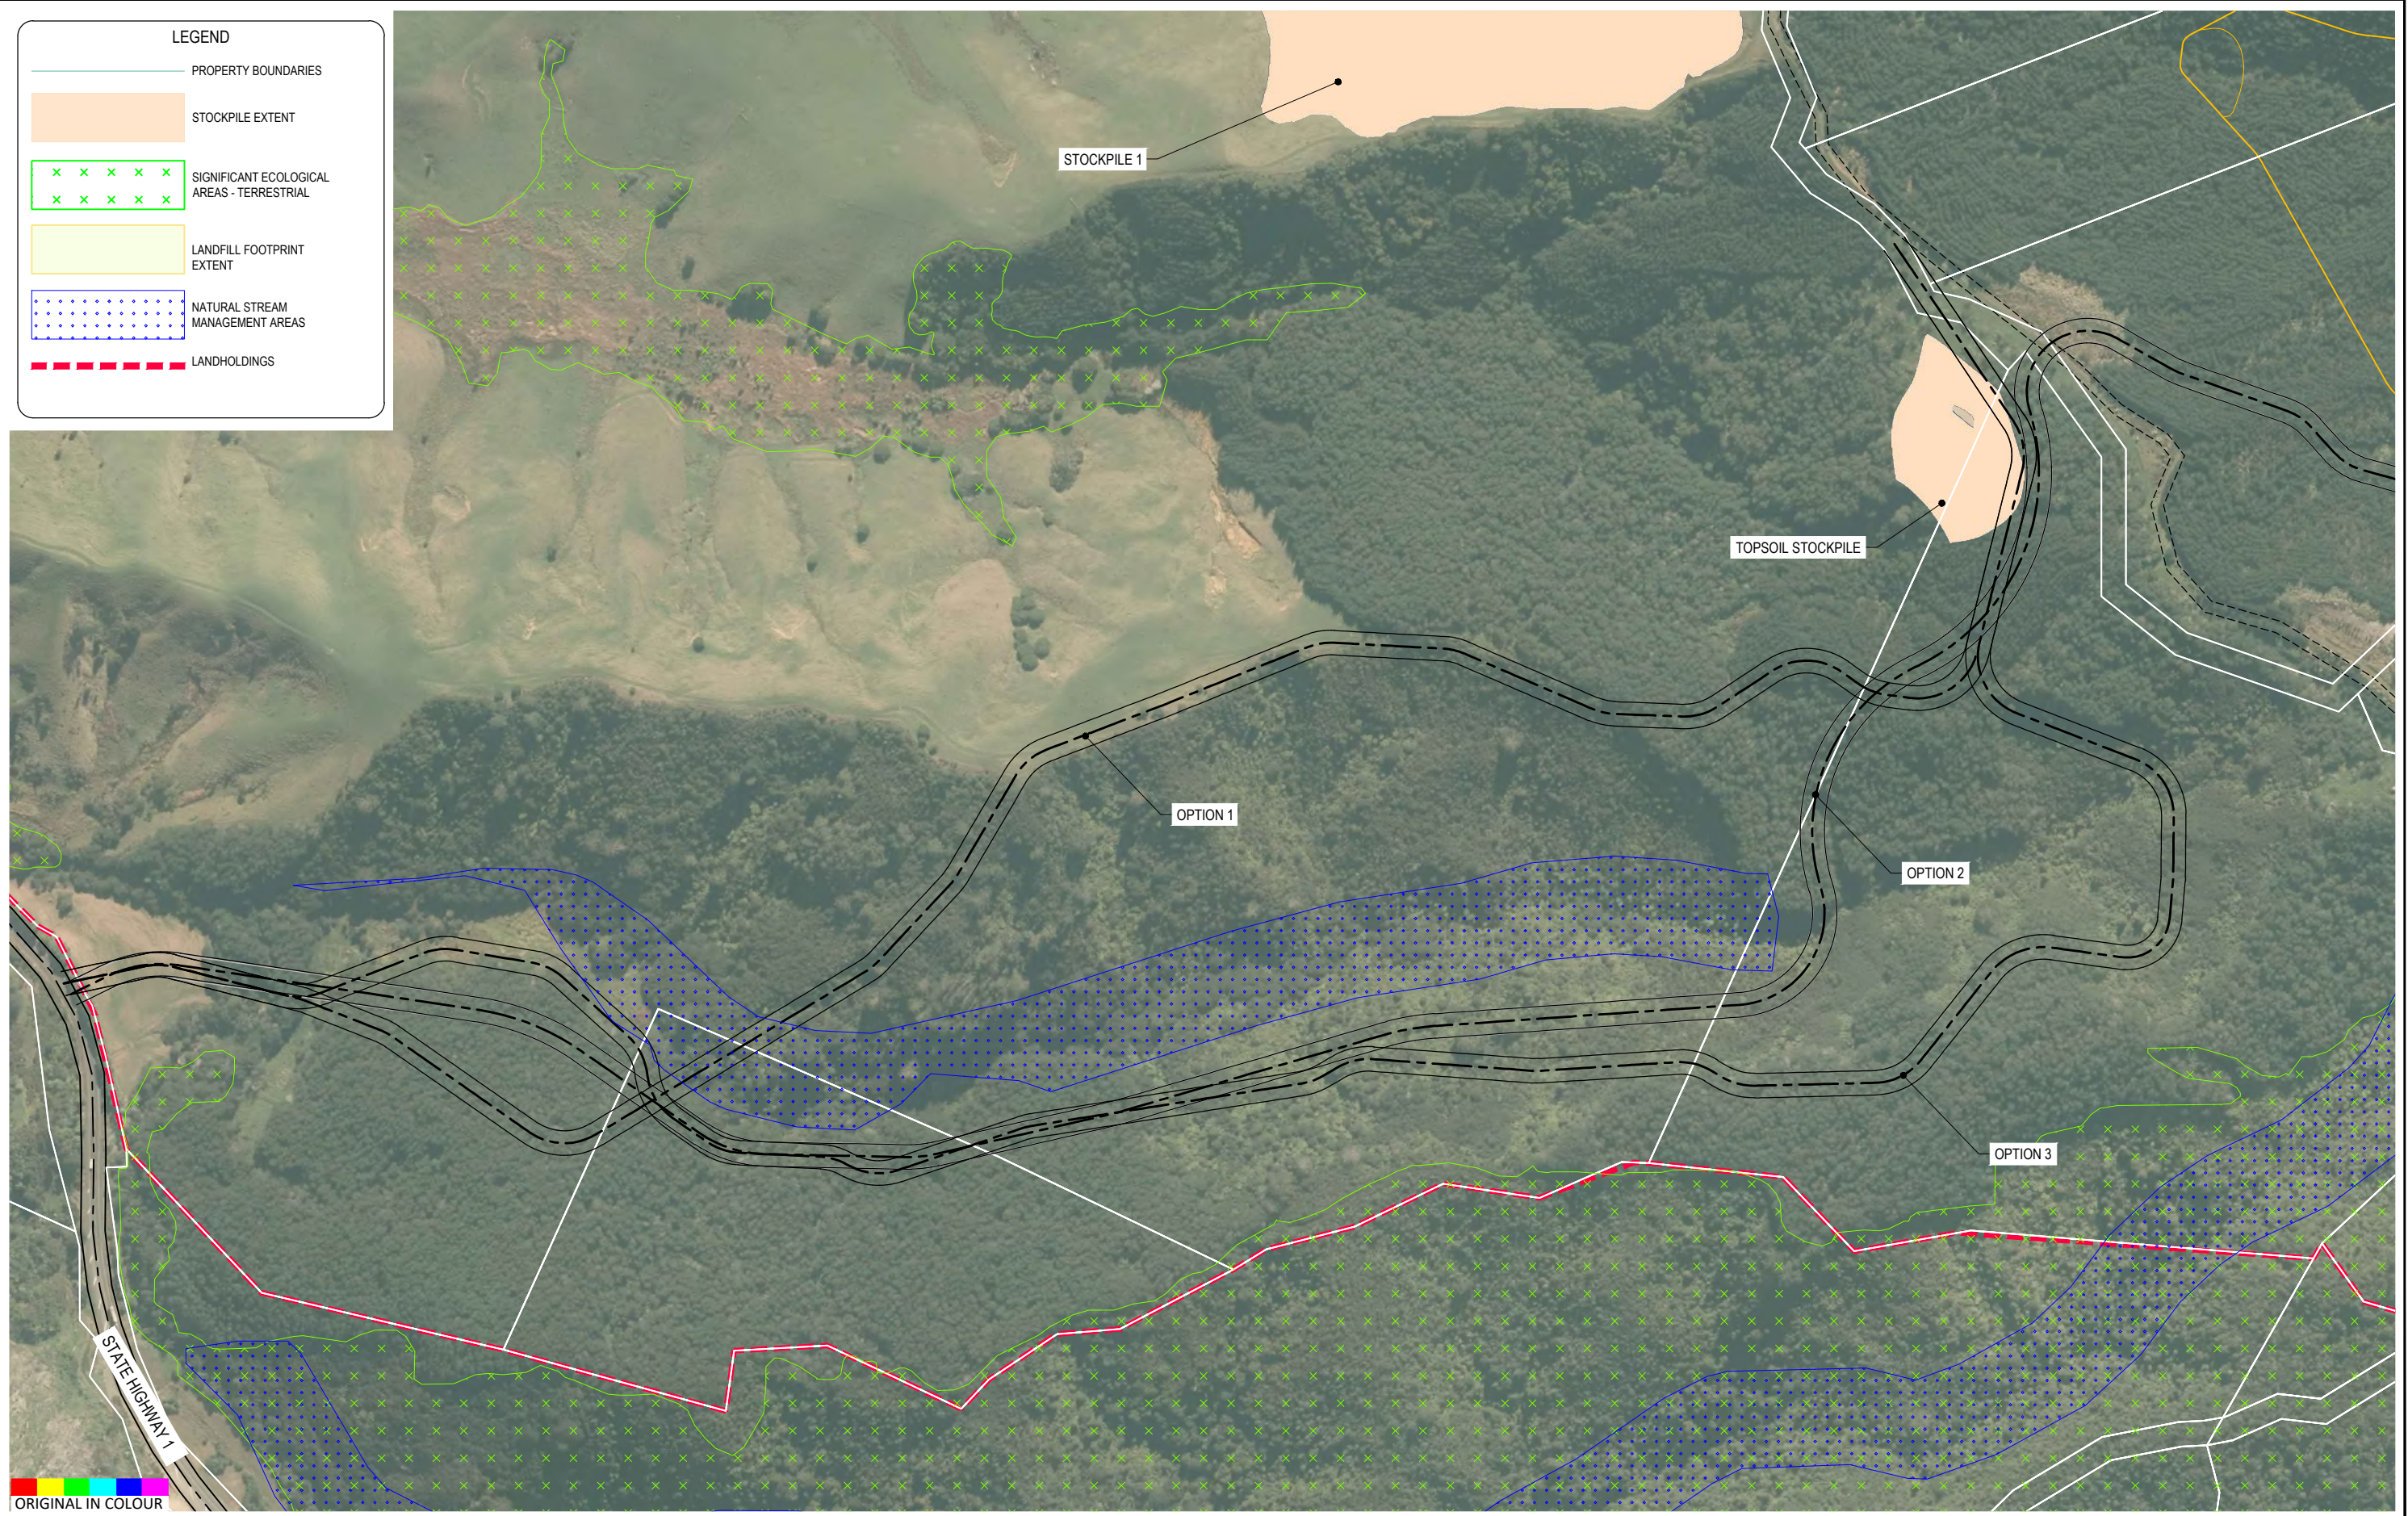

PROJECT No. 1005069.1200		
DESIGNED	RJB	May.19
DRAWN	JABR	May.19
CHECKED	ALB	May.19

CLIENT	WASTE MANAGEMENT NZ LTD
PROJECT	AUCKLAND REGIONAL LANDFILL
TITLE	ASSESSMENT OF ENVIRONMENTAL EFFECTS Access Road Options