



File Name: EB-2-R-2-PL-DG-100101-100125.DWG
 Plot By: TAMAYOC (8/25/2022 2:31:48 pm)

NOTES

- DO NOT SCALE OFF THESE DRAWINGS.
- ALL DIMENSIONS AND DISTANCES ARE IN METRES UNLESS STATED OTHERWISE.

| REV | DATE | DRAWN | REVISION DESCRIPTION |
|-----|------------|------------|--------------------------------------|
| B | 25/08/2022 | C. Tamayo | PROPOSED CONSTRUCTION BOUNDARY ADDED |
| A | 31/05/2022 | S. Sokolov | FOR LODGEMENT |

| Designed | Checked |
|----------------------|---------------------|
| - | - |
| Drawn S. Sokolov | Checked M. Dalvi |
| Approved S. Jones | |
| Date 25/08/2022 | Approver Signature |

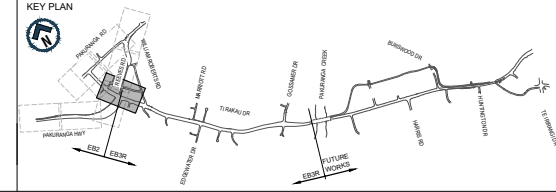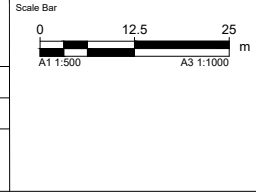


AUCKLAND MANUKAU EASTERN TRANSPORT INITIATIVE
EASTERN BUSWAY ALLIANCE
(PAKURANGA TO BOTANY)

| | |
|----------------------|------------------------------|
| FOR LODGEMENT | |
| Horizontal Datum | NZGD 2000 MOUNT EDEN CIRCUIT |
| Vertical Datum | 2016 NEW ZEALAND |
| A1 SCALE | 1:500 |
| A3 SCALE | 1:1000 |

| | |
|--|-----------------------|
| FOR LODGEMENT | |
| CONSENTING | |
| TI RAKAU DRIVE CONSENT PLAN SHEET 2 OF 9 | |
| Drawing Number | EB-2-R-2-PL-DG-100102 |
| Revision | B |

ORIGINAL SIZE
 ORIGINAL IN COLOUR


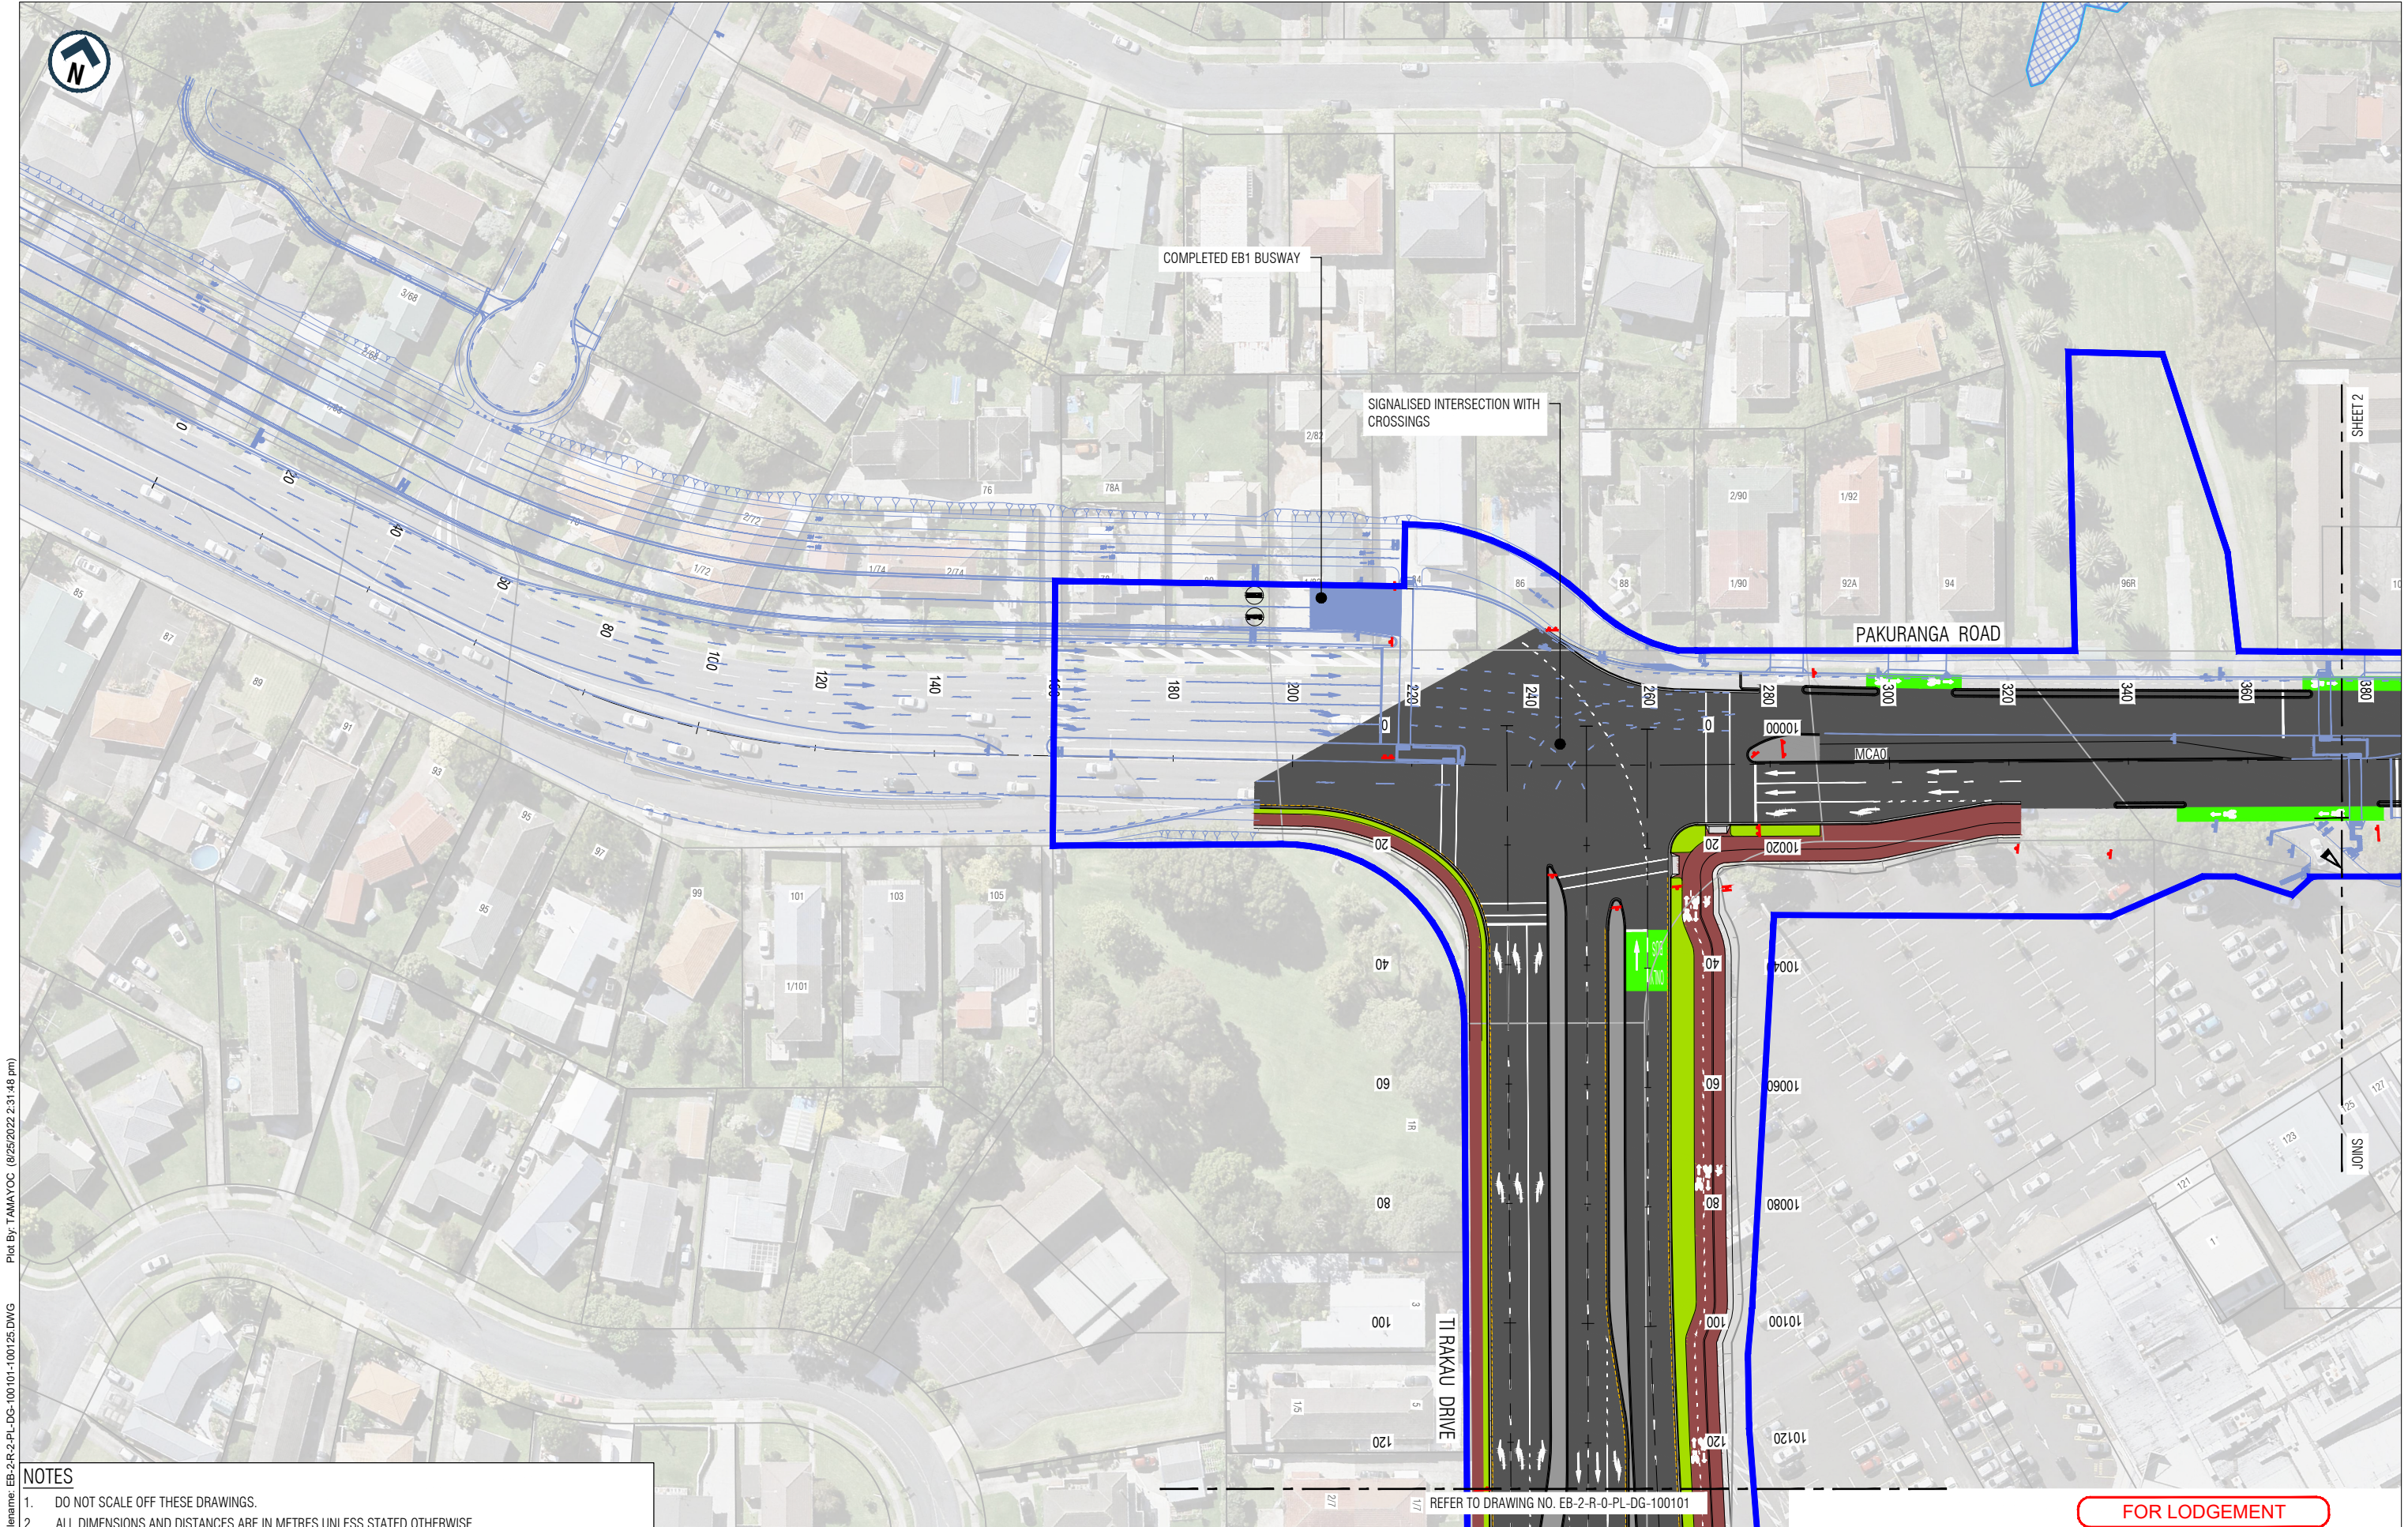


Plot By: TAMAYOC (8/25/2022 2:31:48 pm)
 File Name: EB-2-R-2-PL-DG-100101-100125.DWG

- NOTES**
- DO NOT SCALE OFF THESE DRAWINGS.
 - ALL DIMENSIONS AND DISTANCES ARE IN METRES UNLESS STATED OTHERWISE.

This drawing shall only be used for the purpose of this project. The signing of this title block confirms the design and drafting of this project have been prepared and checked in accordance with the Alliance quality assurance system to ISO 9001. Printed copies of this document are UNCONTROLLED. Do not scale from this drawing

| | | | |
|----------|------------|--------------------|----------|
| Designed | - | Checked | - |
| Drawn | S. Sokolov | Checked | M. Dalvi |
| Approved | S. Jones | | |
| Date | 25/08/2022 | Approver Signature | |

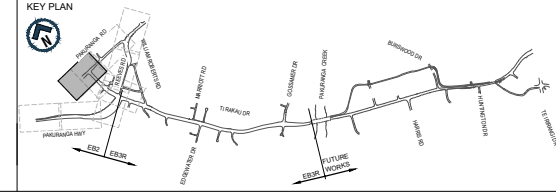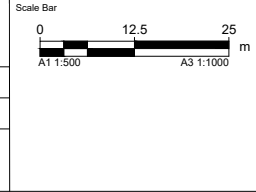

REFER TO DRAWING NO. EB-2-R-0-PL-DG-100101

FOR LODGEMENT


ORIGINAL SIZE
A1



AUCKLAND MANUKAU EASTERN TRANSPORT INITIATIVE
EASTERN BUSWAY ALLIANCE
(PAKURANGA TO BOTANY)

| | |
|------------------------------|----------|
| Drawing Status | |
| FOR LODGEMENT | |
| Horizontal Datum | |
| NZGD 2000 MOUNT EDEN CIRCUIT | |
| Vertical Datum | |
| 2016 NEW ZEALAND | |
| A1 SCALE | A3 SCALE |
| 1:500 | 1:1000 |

| | |
|---|----------|
| Design Package | |
| CONSENTING | |
| Drawing Title | |
| PAKURANGA ROAD CONSENT PLAN SHEET 3 OF 9 | |
| Drawing Number | Revision |
| EB-2-R-2-PL-DG-100111 | B |

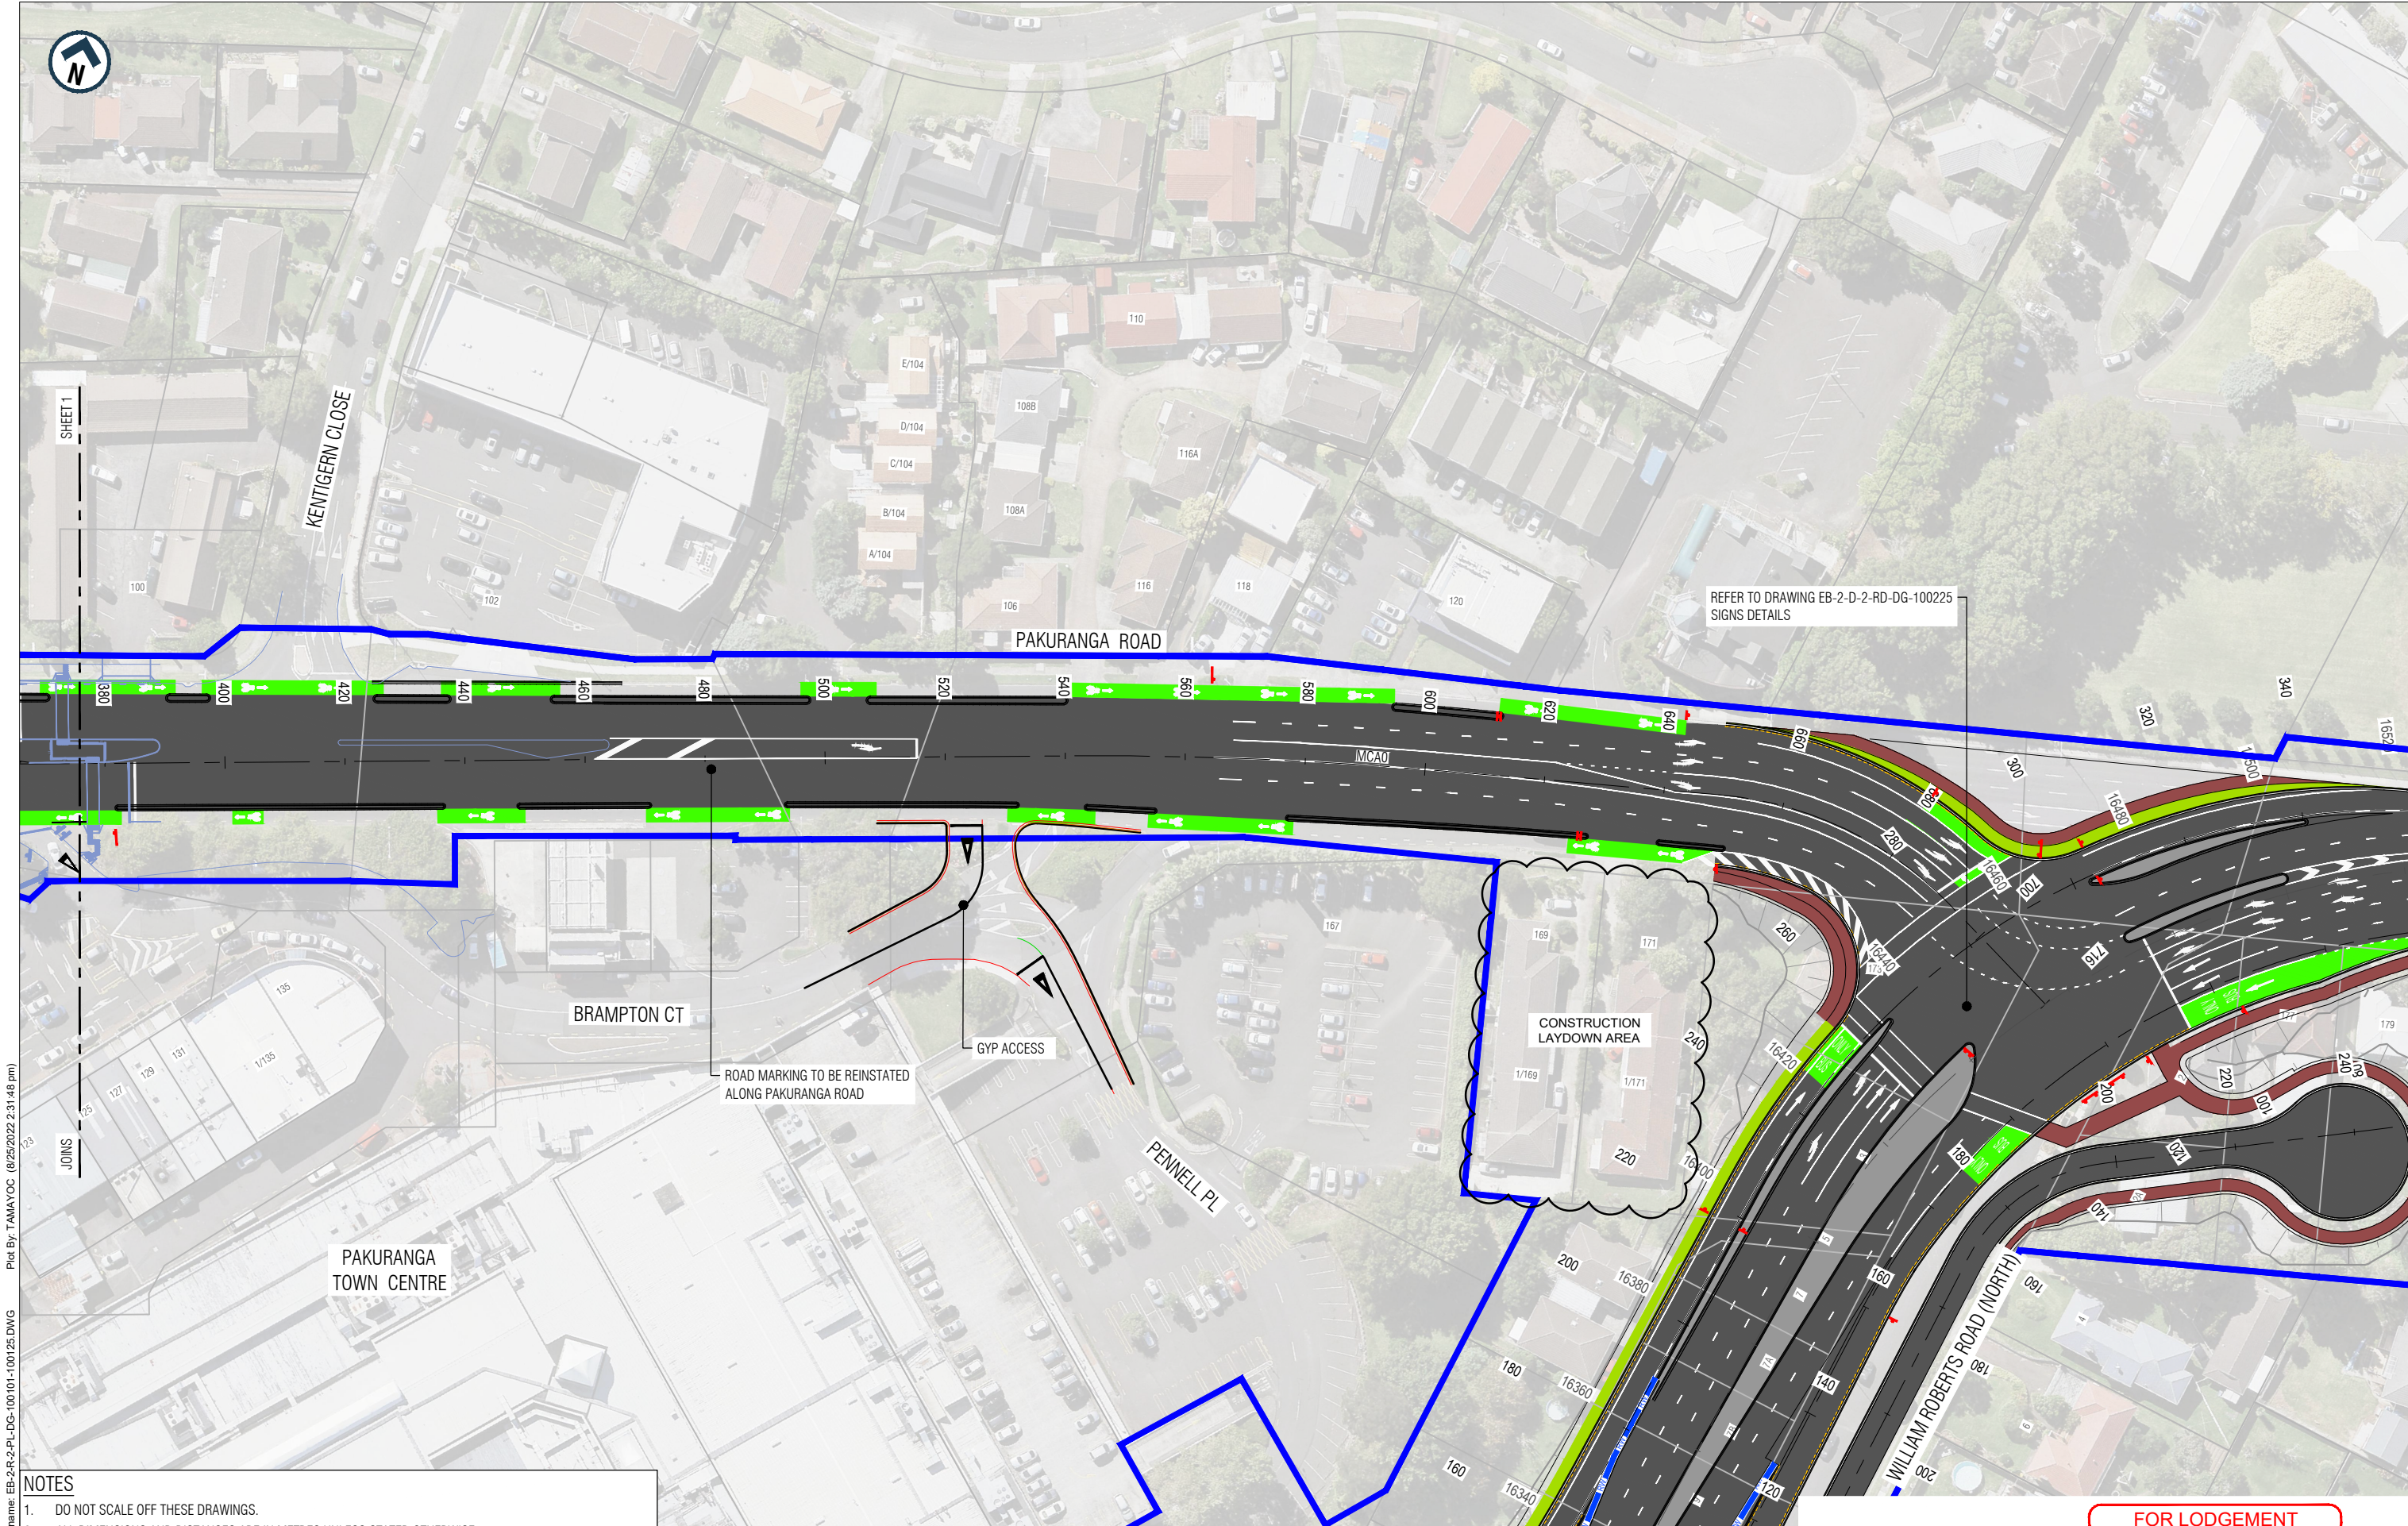

REFER TO DRAWING EB-2-D-2-RD-DG-100225
SIGNS DETAILS

CONSTRUCTION
LAYDOWN AREA



Filename: EB-2-R-2-PL-DG-100101-100125.DWG
Plot By: TAMAYOC (8/25/2022 2:31:48 pm)

NOTES
1. DO NOT SCALE OFF THESE DRAWINGS.
2. ALL DIMENSIONS AND DISTANCES ARE IN METRES UNLESS STATED OTHERWISE.

FOR LODGEMENT

| REV | DATE | DRAWN | REVISION DESCRIPTION |
|-----|------------|------------|--------------------------------------|
| B | 25/08/2022 | C. Tamayo | PROPOSED CONSTRUCTION BOUNDARY ADDED |
| A | 31/05/2022 | S. Sokolov | FOR LODGEMENT |

| | | | |
|---|------------|--------------------|----------|
| This drawing shall only be used for the purpose of this project. The signing of this title block confirms the design and drafting of this project have been prepared and checked in accordance with the Alliance quality assurance system to ISO 9001. Printed copies of this document are UNCONTROLLED. Do not scale from this drawing | | | |
| Designed | - | Checked | - |
| Drawn | S. Sokolov | Checked | M. Dalvi |
| Approved | S. Jones | | |
| Date | 25/08/2022 | Approver Signature | |

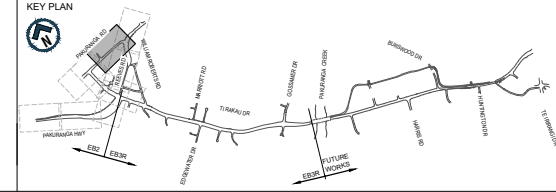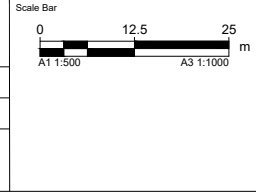


**AUCKLAND MANUKAU EASTERN TRANSPORT INITIATIVE
EASTERN BUSWAY ALLIANCE
(PAKURANGA TO BOTANY)**

| | |
|--|--------------------|
| FOR LODGEMENT | |
| Horizontal Datum NZGD 2000 MOUNT EDEN CIRCUIT | |
| Vertical Datum 2016 NEW ZEALAND | |
| A1 SCALE 1:500 | A3 SCALE 1:1000 |

| | |
|--|---------------|
| CONSENTING | |
| Drawing Title PAKURANGA ROAD CONSENT PLAN SHEET 4 OF 9 | |
| Drawing Number EB-2-R-2-PL-DG-100112 | Revision B |

ORIGINAL SIZE
A1



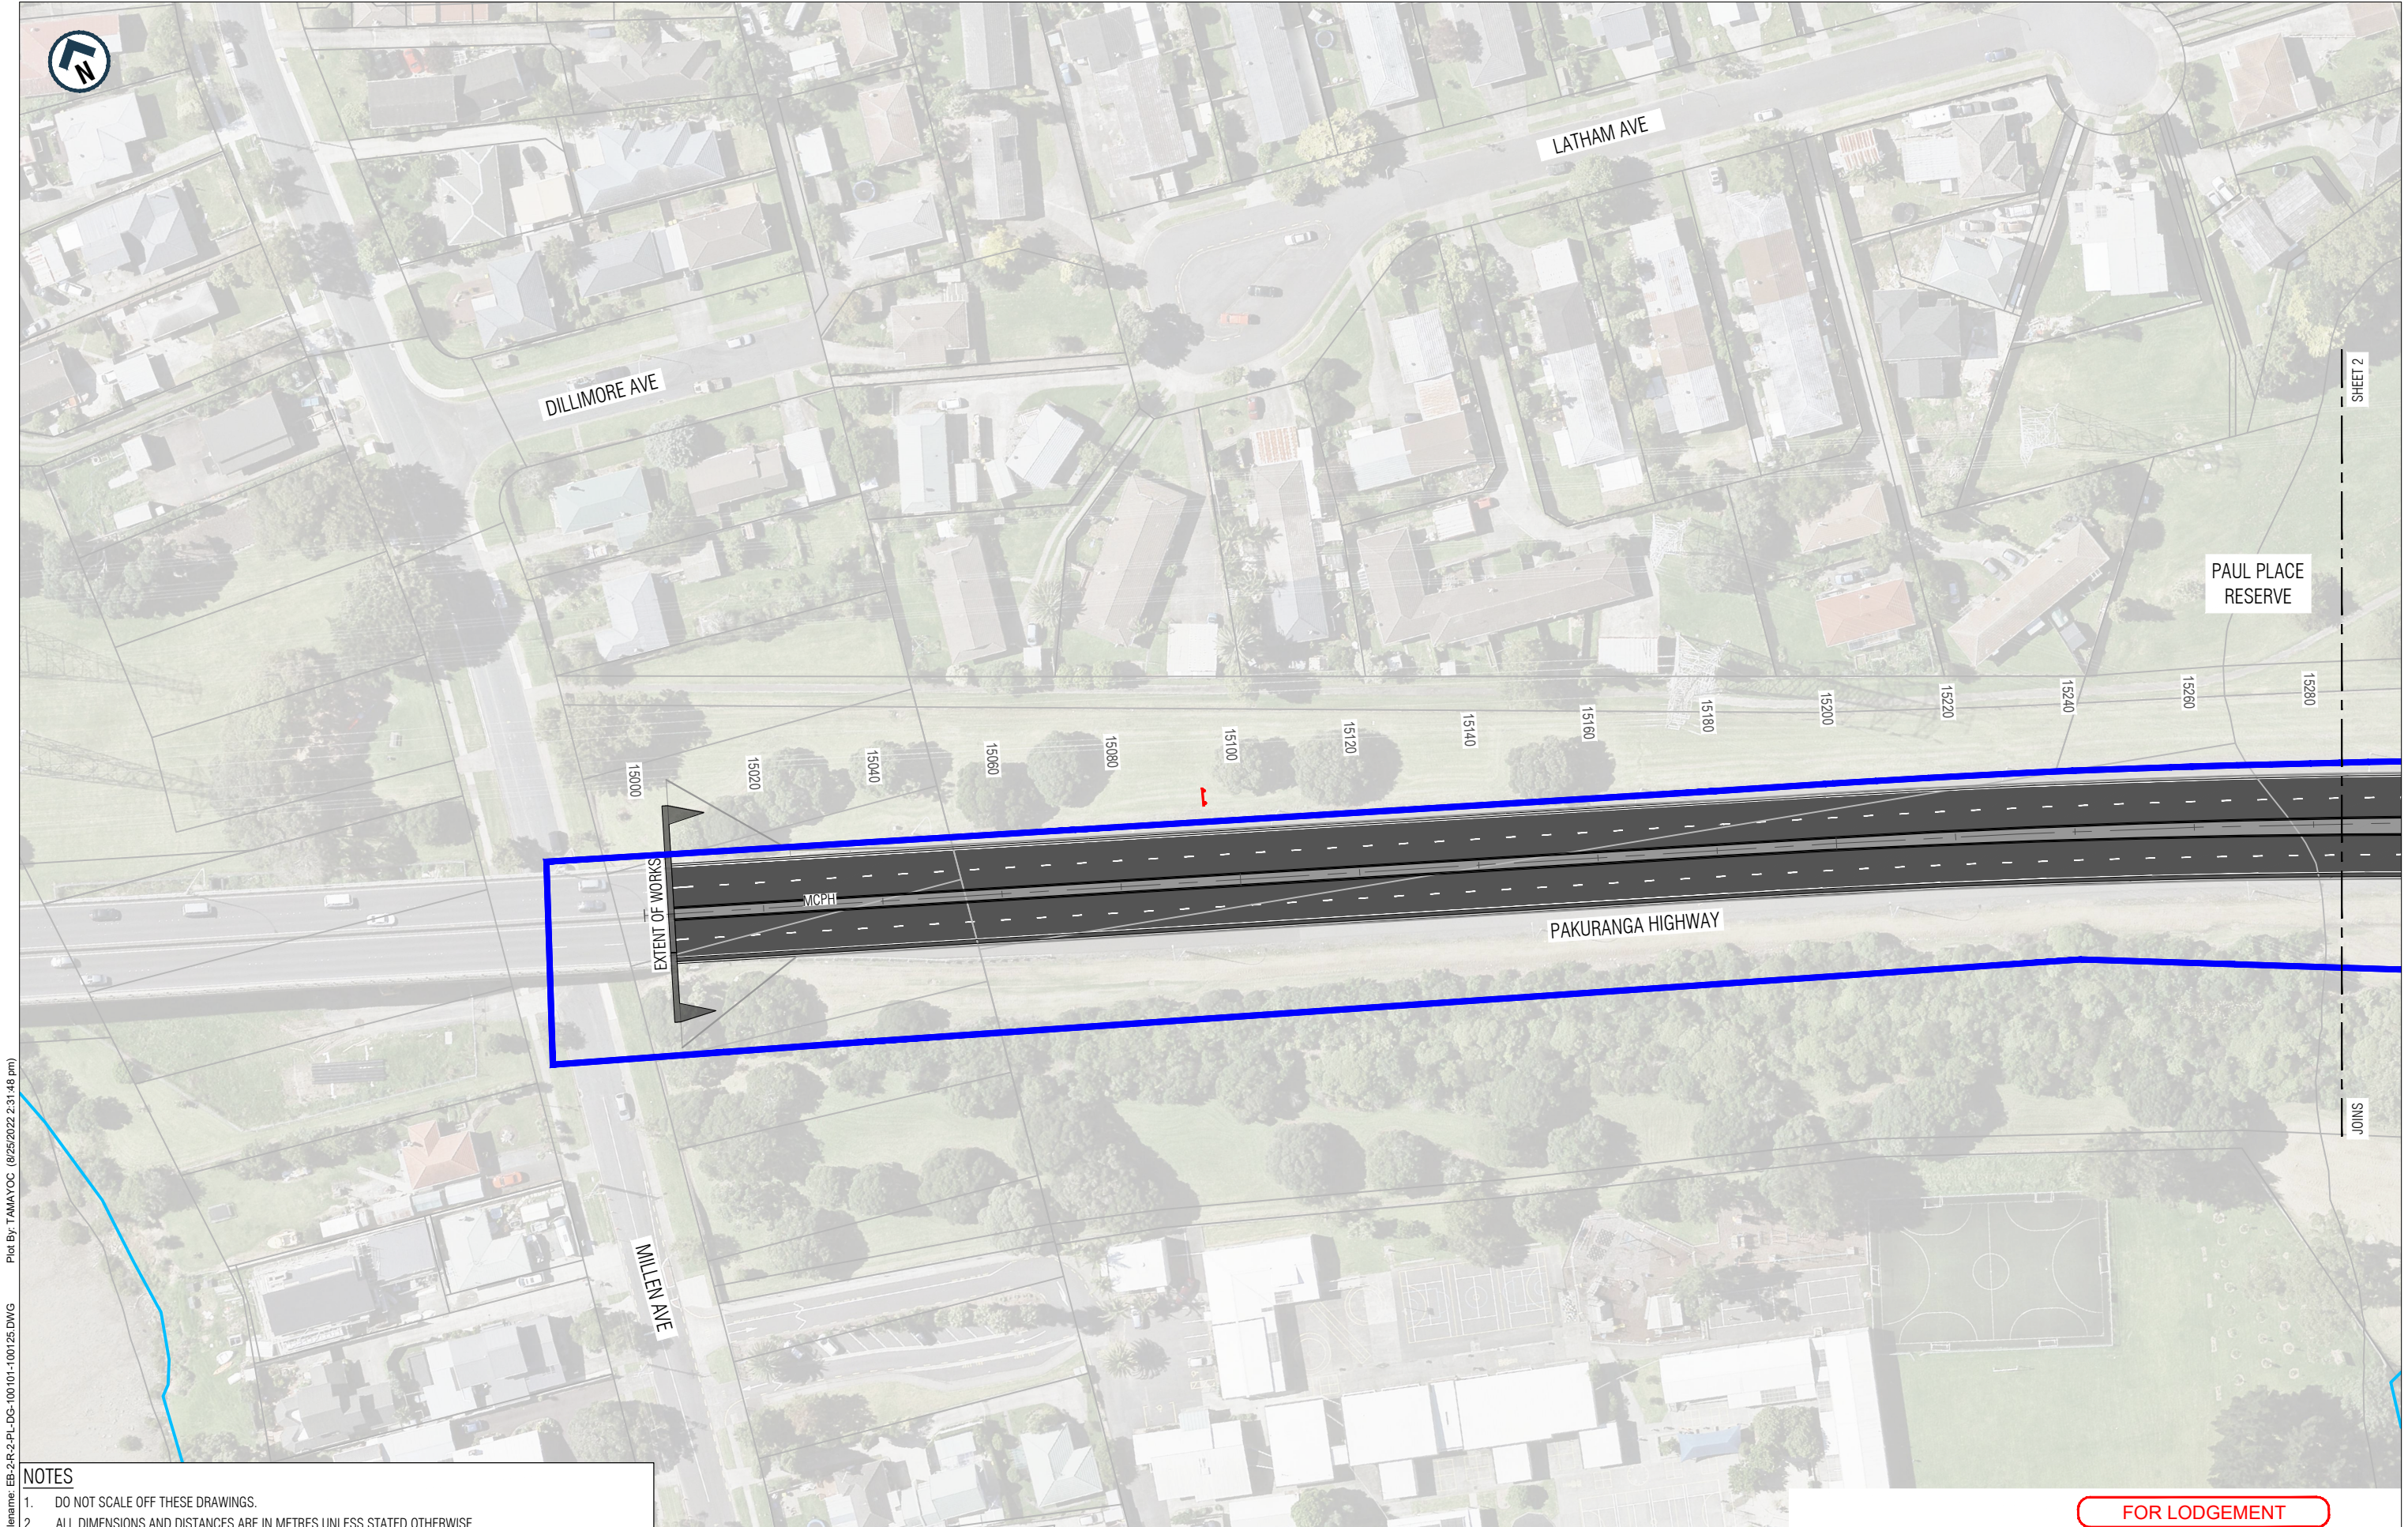


NOTES

- DO NOT SCALE OFF THESE DRAWINGS.
- ALL DIMENSIONS AND DISTANCES ARE IN METRES UNLESS STATED OTHERWISE.

| REV | DATE | DRAWN | REVISION DESCRIPTION |
|-----|------------|------------|--------------------------------------|
| B | 25/08/2022 | C. Tamayo | PROPOSED CONSTRUCTION BOUNDARY ADDED |
| A | 31/05/2022 | S. Sokolov | FOR LODGEMENT |

| | | | |
|----------|------------|--------------------|----------|
| Designed | - | Checked | - |
| Drawn | S. Sokolov | Checked | M. Dalvi |
| Approved | S. Jones | | |
| Date | 25/08/2022 | Approver Signature | |

This drawing shall only be used for the purpose of this project. The signing of this title block confirms the design and drafting of this project have been prepared and checked in accordance with the Alliance quality assurance system to ISO 9001. Printed copies of this document are UNCONTROLLED. Do not scale from this drawing

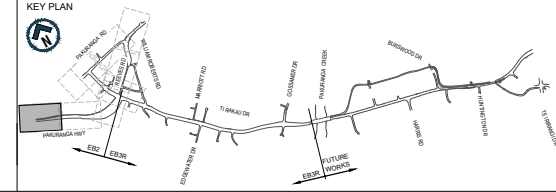

AUCKLAND MANUKAU EASTERN TRANSPORT INITIATIVE
EASTERN BUSWAY ALLIANCE
(PAKURANGA TO BOTANY)


| | |
|------------------------------|----------|
| Drawing Status | |
| FOR LODGEMENT | |
| Horizontal Datum | |
| NZGD 2000 MOUNT EDEN CIRCUIT | |
| Vertical Datum | |
| 2016 NEW ZEALAND | |
| A1 SCALE | A3 SCALE |
| 1:500 | 1:1000 |

| | |
|--------------------------------|----------|
| Design Package | |
| CONSENTING | |
| Drawing Title | |
| PAKURANGA HIGHWAY/ REEVES ROAD | |
| CONSENT PLAN | |
| SHEET 5 OF 9 | |
| Drawing Number | Revision |
| EB-2-R-2-PL-DG-100121 | B |

FOR LODGEMENT

ORIGINAL SIZE A1
 Plot By: TAMAYOC (8/25/2022 2:31:48 pm)
 Filename: EB-2-R-2-PL-DG-1001-100125.DWG

ORIGINAL IN COLOUR


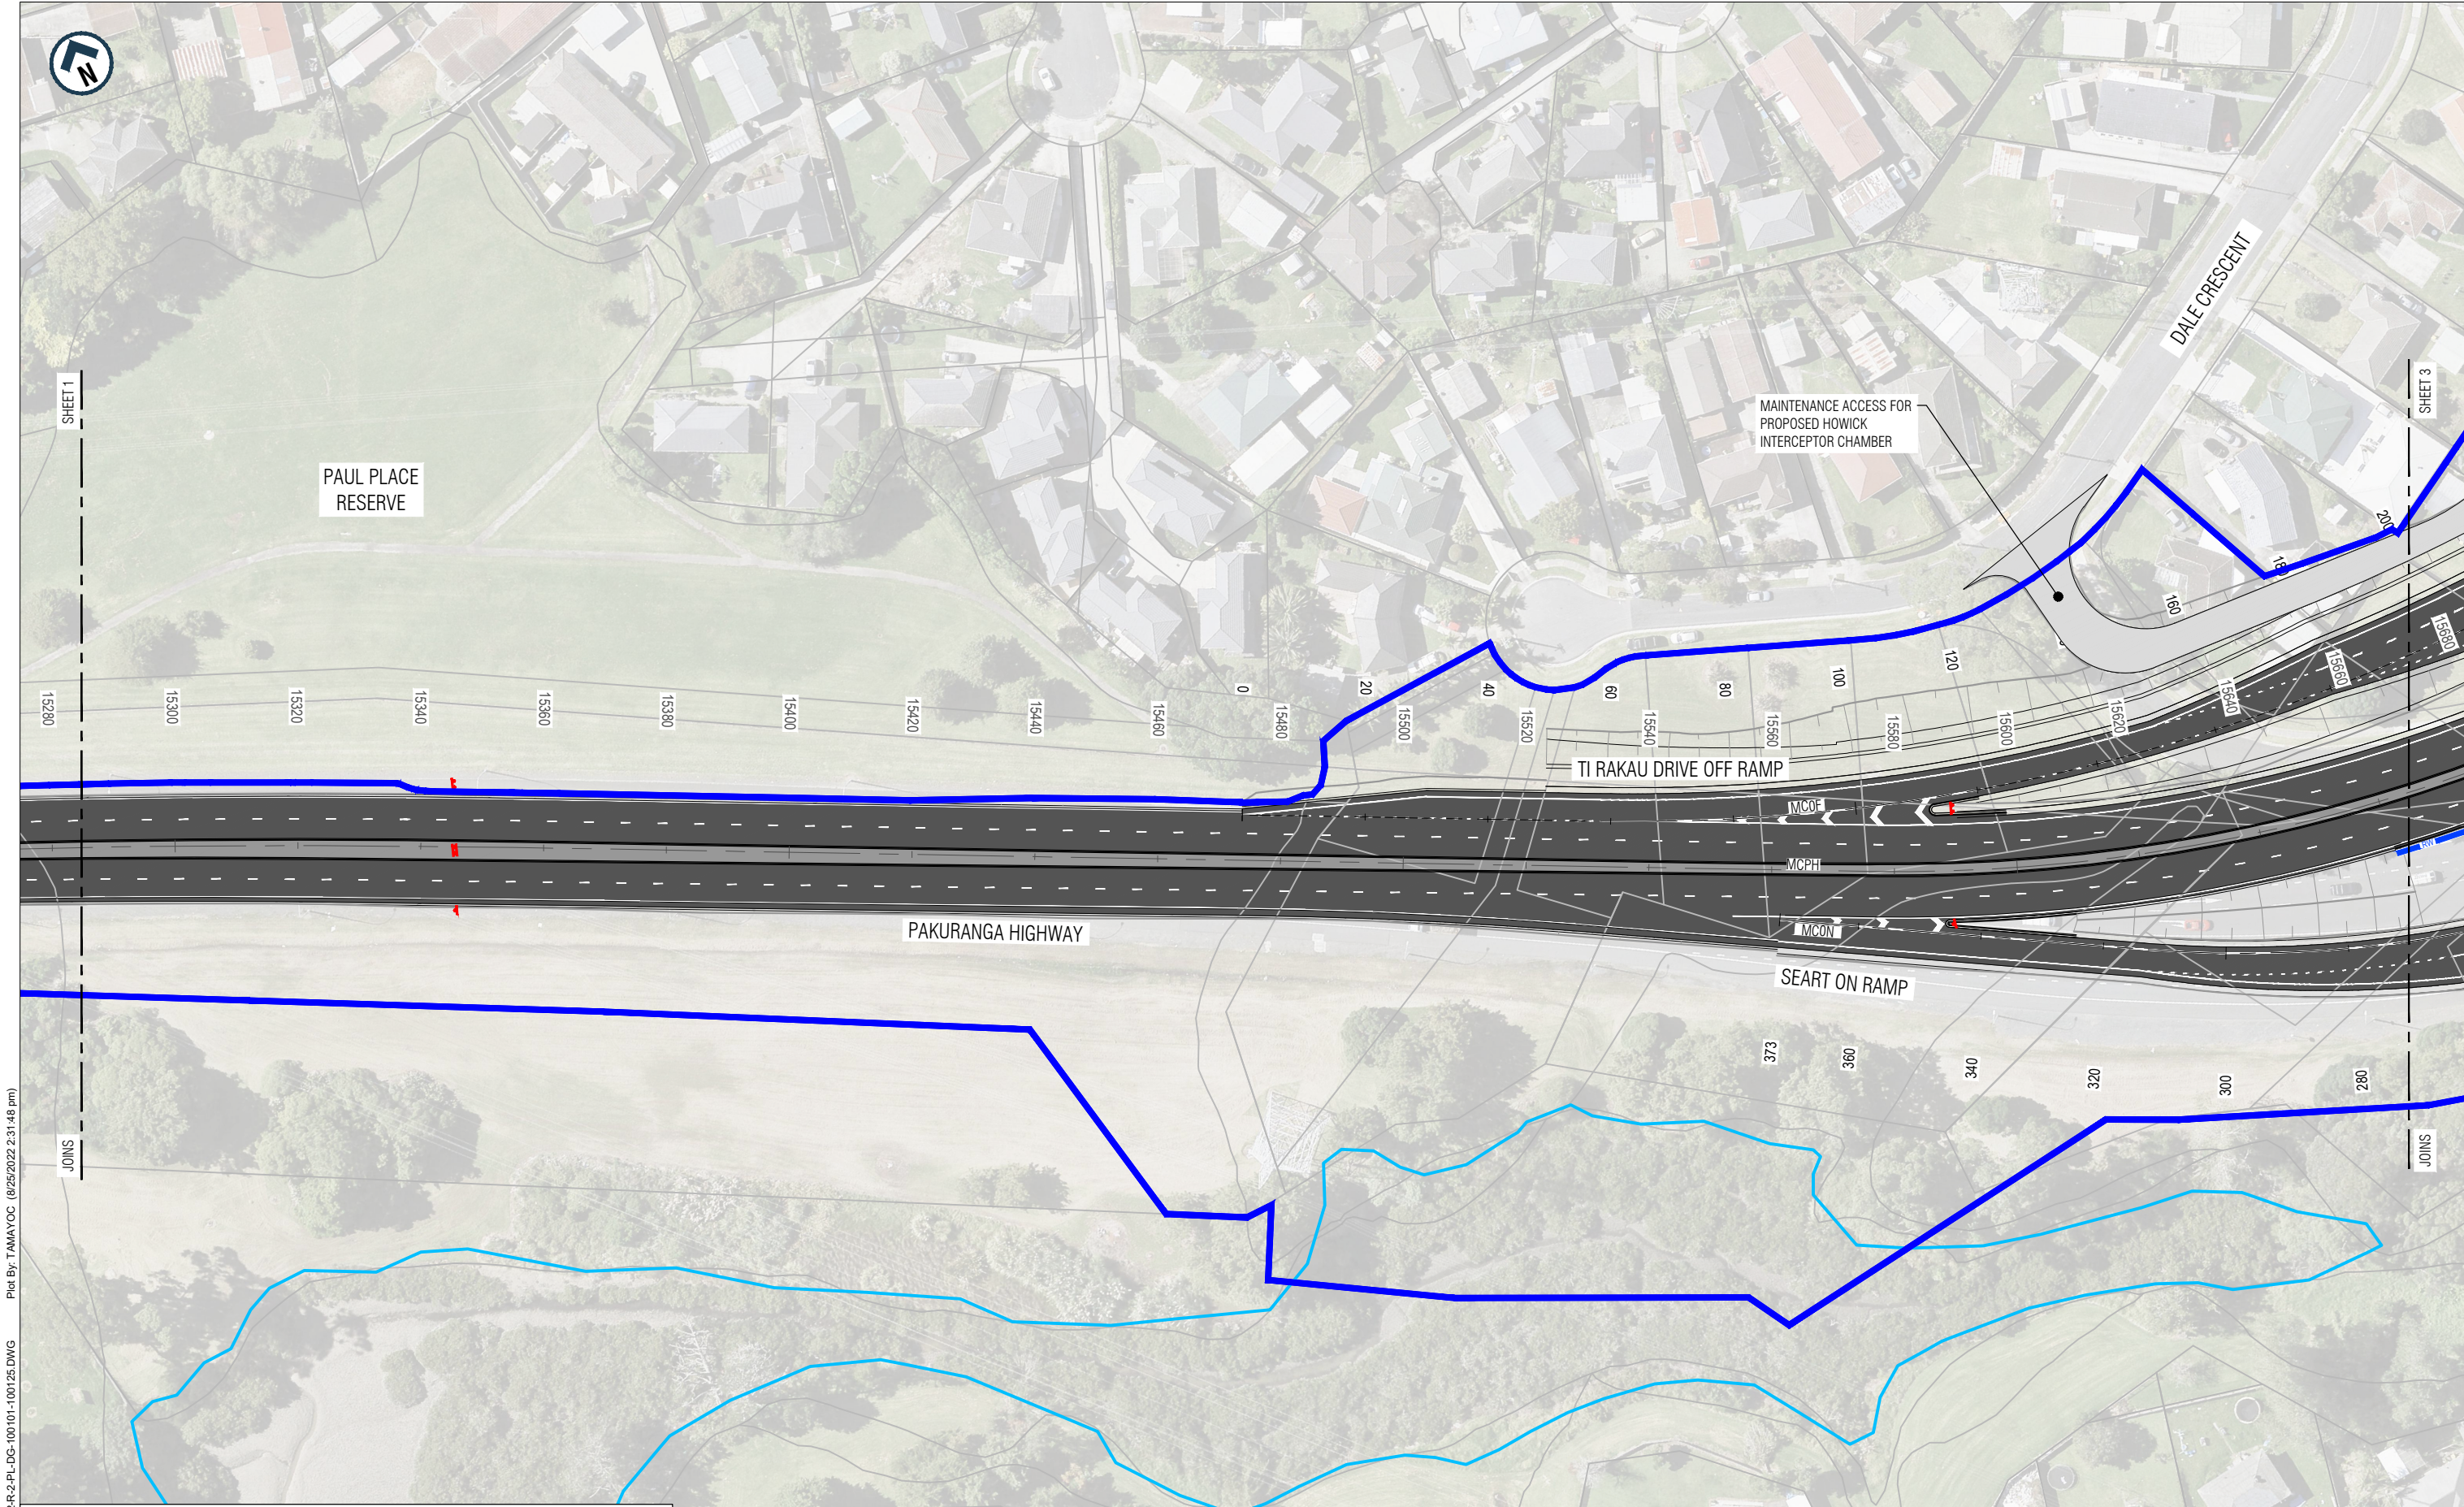


NOTES

- DO NOT SCALE OFF THESE DRAWINGS.
- ALL DIMENSIONS AND DISTANCES ARE IN METRES UNLESS STATED OTHERWISE.

| REV | DATE | DRAWN | REVISION DESCRIPTION |
|-----|------------|------------|--------------------------------------|
| B | 25/08/2022 | C. Tamayo | PROPOSED CONSTRUCTION BOUNDARY ADDED |
| A | 31/05/2022 | S. Sokolov | FOR LODGEMENT |

| | | | |
|----------|------------|--------------------|----------|
| Designed | - | Checked | - |
| Drawn | S. Sokolov | Checked | M. Dalvi |
| Approved | S. Jones | Approver Signature | |
| Date | 25/08/2022 | | |

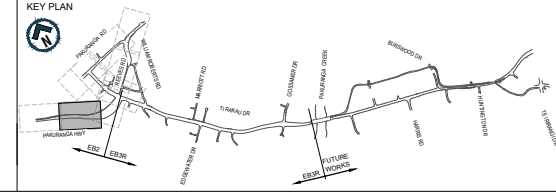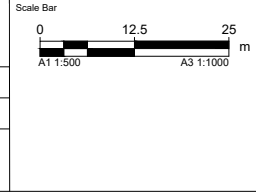

AUCKLAND MANUKAU EASTERN TRANSPORT INITIATIVE
EASTERN BUSWAY ALLIANCE
(PAKURANGA TO BOTANY)

Drawing Status
FOR LODGEMENT
 Horizontal Datum
 NZGD 2000 MOUNT EDEN CIRCUIT
 Vertical Datum
 2016 NEW ZEALAND

Design Package
CONSENTING
 Drawing Title
PAKURANGA HIGHWAY/ REEVES ROAD
CONSENT PLAN
SHEET 6 OF 9
 Drawing Number
EB-2-R-2-PL-DG-100122
 Revision
B

ORIGINAL SIZE **A1**
 Plot By: TAMAYOC (8/25/2022 2:31:48 pm)
 Filename: EB-2-R-2-PL-DG-1001-100125.DWG



FOR LODGEMENT