



ABBREVIATIONS


WW WASTEWATER
 MH MANHOLE
 CP CESSPIT
 LL LID LEVEL
 IL INVERT LEVEL
 EX EXISTING
 PR PROPOSED

WASTEWATER NOTES:

1. ALL PUBLIC WASTEWATER WORKS TO BE IN ACCORDANCE WITH WATERCARE'S WASTEWATER CODE OF PRACTICE.
2. ALL PRIVATE WASTEWATER WORKS TO BE IN ACCORDANCE WITH AS/NZS 3500.2 (NZBC ACCEPTABLE SOLUTION G13/AS3).
3. CONTRACTOR TO CONFIRM ALL EXISTING SERVICES, AND ESTABLISH NECESSARY CONTROLS, PRIOR TO COMMENCEMENT OF CONSTRUCTION
4. ALL GRAVITY WASTEWATER PIPES SHALL BE uPVC SN16 IN ACCORDANCE WITH AS/NZS 1260 AND SHALL BE INSTALLED IN ACCORDANCE WITH AS/NZS 2566 OR WATERCARE'S CODE OF PRACTICE.
5. ALL WASTEWATER MANHOLES TO BE ROMOLD DN1000 OR APPROVED SIMILAR U.N.O.
6. ALL WASTEWATER MANHOLE LIDS TO BE CLASS D TO AS3996.
7. ALL WASTEWATER MANHOLES TO BE PROVIDED WITH STAINLESS STEEL SAFETY GRILLS IN ACCORDANCE WITH WATERCARE SPECIFICATIONS.



Original Size: 1:500
 1:1000 (A3)

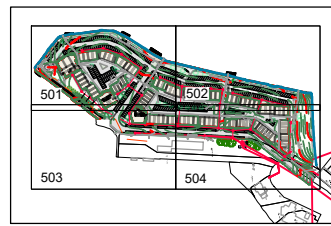

WASTEWATER LEGEND

- PROPOSED WASTEWATER
- PROPOSED WWMH
- Ex WW Pub EXISTING WW LINE (PUBLIC)
- EXISTING WWMH
- RM EXISTING RISING MAIN

Design PS
 Survey
 Drawn TM
 Checked ML
 Date 30/04/2021
 Scale 1:500 (A1) 1:1000 (A3)
 CAD Filename 12582-01-500.dwg
 © Copyright 2021 Airey Consultants Ltd



Job Title:
BAYSWATER MARINA HOLDINGS LTD
BAYSWATER MARITIME PRECINCT
21 SIR PETER BLAKE PARADE
BAYSWATER
AUCKLAND



Drawing Title:
OVERALL WASTEWATER PLAN

B	RC S92 ISSUE	20/05/21
A	ISSUED FOR RESOURCE CONSENT	19/02/21
No.	Revision Details (Current Revision Date : 30/04/2021)	Date

File No. 12582-01-500	Rev. B	Dwg. No. 500
---------------------------------	------------------	------------------------



ABBREVIATIONS

WW WASTEWATER
 MH MANHOLE
 CP CESSPIT
 LL LID LEVEL
 IL INVERT LEVEL
 EX EXISTING
 PR PROPOSED

WASTEWATER NOTES:


1. ALL PUBLIC WASTEWATER WORKS TO BE IN ACCORDANCE WITH WATERCARE'S WASTEWATER CODE OF PRACTICE.
2. ALL PRIVATE WASTEWATER WORKS TO BE IN ACCORDANCE WITH AS/NZS 3500.2 (NZBC ACCEPTABLE SOLUTION G13/AS3).
3. CONTRACTOR TO CONFIRM ALL EXISTING SERVICES, AND ESTABLISH NECESSARY CONTROLS, PRIOR TO COMMENCEMENT OF CONSTRUCTION
4. ALL GRAVITY WASTEWATER PIPES SHALL BE uPVC SN16 IN ACCORDANCE WITH AS/NZS 1260 AND SHALL BE INSTALLED IN ACCORDANCE WITH AS/NZS 2566 OR WATERCARE'S CODE OF PRACTICE.
5. ALL WASTEWATER MANHOLES TO BE ROMOLD DN1000 OR APPROVED SIMILAR U.N.O.
6. ALL WASTEWATER MANHOLE LIDS TO BE CLASS D TO AS3996.
7. ALL WASTEWATER MANHOLES TO BE PROVIDED WITH STAINLESS STEEL SAFETY GRILLS IN ACCORDANCE WITH WATERCARE SPECIFICATIONS.



ABBREVIATIONS

WW WASTEWATER
 MH MANHOLE
 CP CESSPIT
 LL LID LEVEL
 IL INVERT LEVEL
 EX EXISTING
 PR PROPOSED

Original Size:
 1:250
 1:500 (A3)

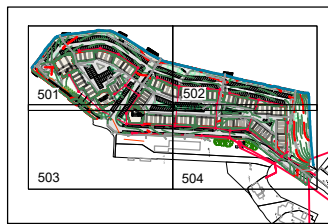

WASTEWATER LEGEND

- PROPOSED WASTEWATER
- PROPOSED WWMH
- EX WW Pub EXISTING WW LINE (PUBLIC)
- EXISTING WWMH
- EXISTING RISING MAIN

Design PS
 Survey
 Drawn TM
 Checked ML
 Date 30/04/2021
 Scale 1:250 (A1) 1:500 (A3)
 CAD Filename 12582-01-500.dwg
 © Copyright 2021 Airey Consultants Ltd



Job Title:
BAYSWATER MARINA HOLDINGS LTD
BAYSWATER MARITIME PRECINCT
21 SIR PETER BLAKE PARADE
BAYSWATER
AUCKLAND



Drawing Title:
WASTEWATER PLAN 1 OF 4

B	RC S92 ISSUE	20/05/21
A	ISSUED FOR RESOURCE CONSENT	19/02/21
No.	Revision Details (Current Revision Date : 30/04/2021)	Date

File No. 12582-01-500	Rev. B	Dwg. No. 501
---------------------------------	------------------	------------------------





ABBREVIATIONS

WW	WASTEWATER
MH	MANHOLE
CP	CESSPIT
LL	LID LEVEL
IL	INVERT LEVEL
EX	EXISTING
PR	PROPOSED

WASTEWATER NOTES:

1. ALL PUBLIC WASTEWATER WORKS TO BE IN ACCORDANCE WITH WATERCARE'S WASTEWATER CODE OF PRACTICE.
2. ALL PRIVATE WASTEWATER WORKS TO BE IN ACCORDANCE WITH AS/NZS 3500.2 (NZBC ACCEPTABLE SOLUTION G13/AS3).
3. CONTRACTOR TO CONFIRM ALL EXISTING SERVICES, AND ESTABLISH NECESSARY CONTROLS, PRIOR TO COMMENCEMENT OF CONSTRUCTION
4. ALL GRAVITY WASTEWATER PIPES SHALL BE uPVC SN16 IN ACCORDANCE WITH AS/NZS 1260 AND SHALL BE INSTALLED IN ACCORDANCE WITH AS/NZS 2566 OR WATERCARE'S CODE OF PRACTICE.
5. ALL WASTEWATER MANHOLES TO BE ROMOLD DN1000 OR APPROVED SIMILAR U.N.O.
6. ALL WASTEWATER MANHOLE LIDS TO BE CLASS D TO AS3996.
7. ALL WASTEWATER MANHOLES TO BE PROVIDED WITH STAINLESS STEEL SAFETY GRILLS IN ACCORDANCE WITH WATERCARE SPECIFICATIONS.

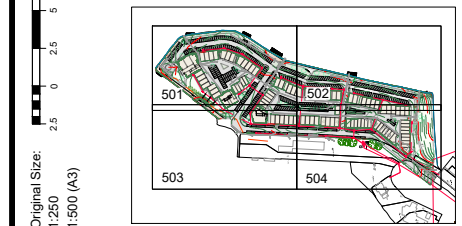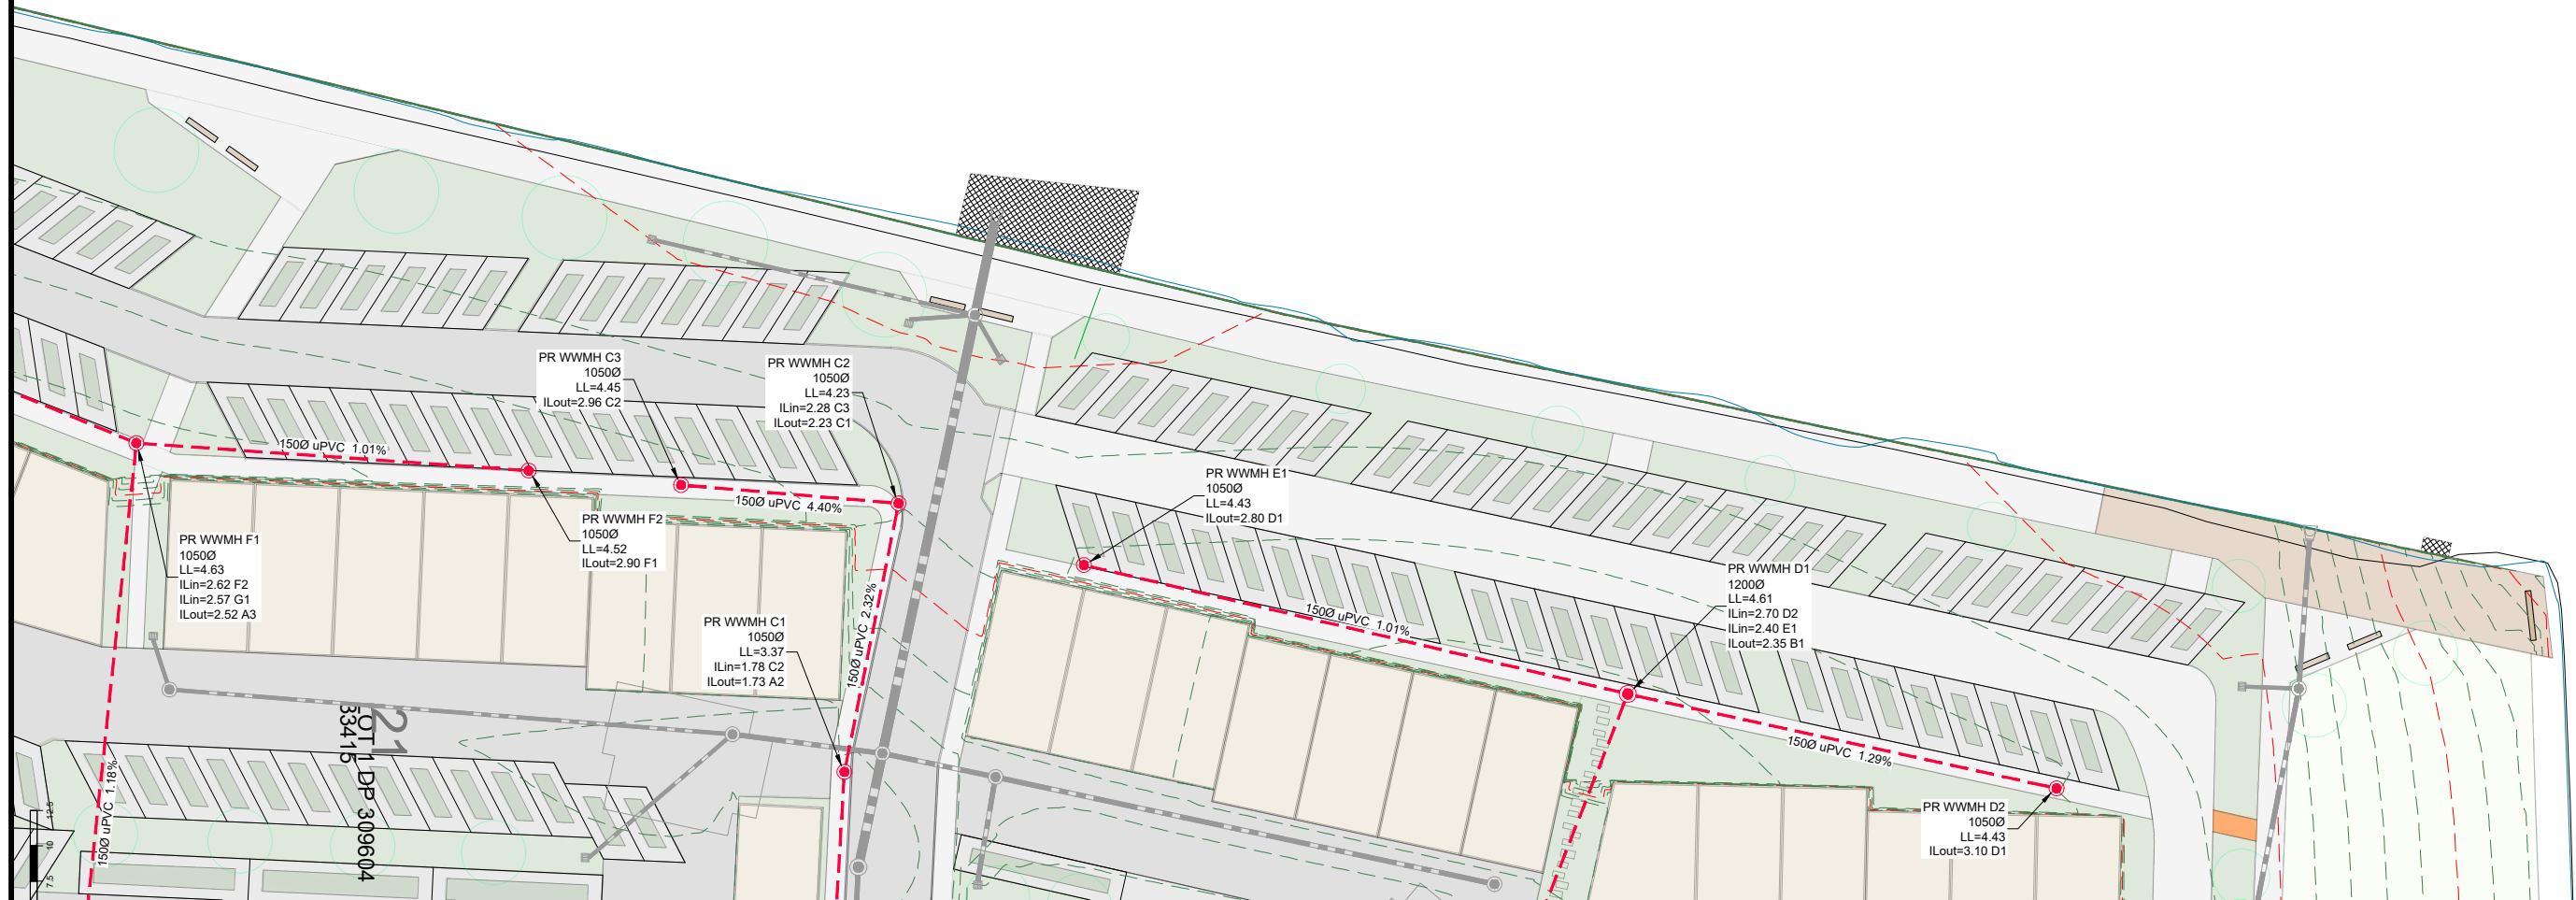

No.	Revision Details	(Current Revision Date : 30/04/2021)	Date
B	RC S92 ISSUE		20/05/21
A	ISSUED FOR RESOURCE CONSENT		19/02/21

WASTEWATER LEGEND


	PROPOSED WASTEWATER
	PROPOSED WWMH
	EXISTING WW LINE (PUBLIC)
	EXISTING WWMH
	EXISTING RISING MAIN

Design	PS
Survey	
Drawn	TM
Checked	ML
Date	30/04/2021
Scale	1:250 (A1) 1:500 (A3)
CAD Filename	12582-01-500.dwg
Copyright	© Copyright 2021 Airey Consultants Ltd

Job Title:
BAYSWATER MARINA HOLDINGS LTD
BAYSWATER MARITIME PRECINCT
21 SIR PETER BLAKE PARADE
BAYSWATER
AUCKLAND



Drawing Title: WASTEWATER PLAN 2 OF 4	
File No. 12582-01-500	Rev. B
Dwg. No. 502	

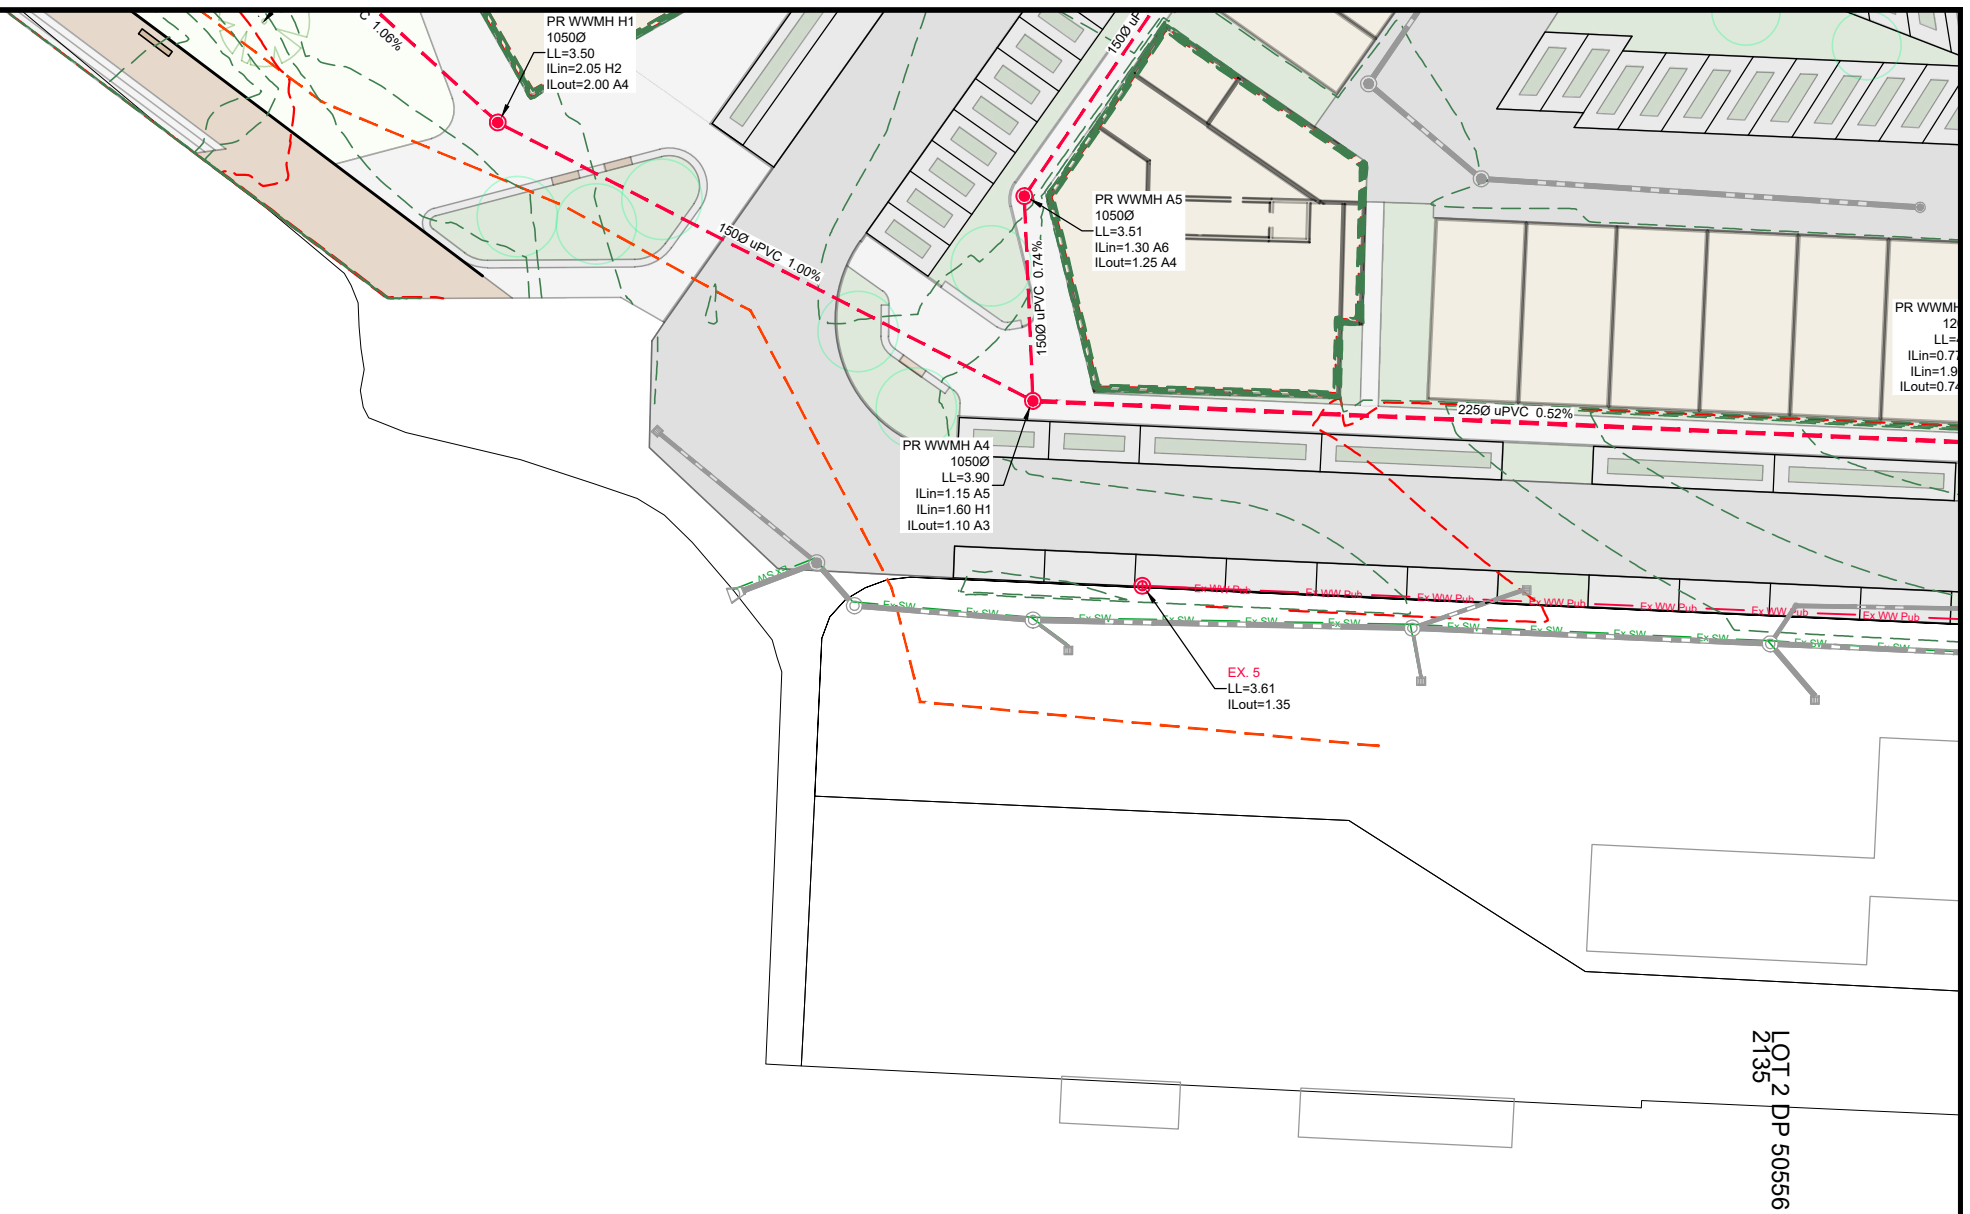

LOT 2 DP 50556
2135


WASTEWATER NOTES:

1. ALL PUBLIC WASTEWATER WORKS TO BE IN ACCORDANCE WITH WATERCARE'S WASTEWATER CODE OF PRACTICE.
2. ALL PRIVATE WASTEWATER WORKS TO BE IN ACCORDANCE WITH AS/NZS 3500.2 (NZBC ACCEPTABLE SOLUTION G13/AS3).
3. CONTRACTOR TO CONFIRM ALL EXISTING SERVICES, AND ESTABLISH NECESSARY CONTROLS, PRIOR TO COMMENCEMENT OF CONSTRUCTION
4. ALL GRAVITY WASTEWATER PIPES SHALL BE uPVC SN16 IN ACCORDANCE WITH AS/NZS 1260 AND SHALL BE INSTALLED IN ACCORDANCE WITH AS/NZS 2566 OR WATERCARE'S CODE OF PRACTICE.
5. ALL WASTEWATER MANHOLES TO BE ROMOLD DN1000 OR APPROVED SIMILAR U.N.O.
6. ALL WASTEWATER MANHOLE LIDS TO BE CLASS D TO AS3996.
7. ALL WASTEWATER MANHOLES TO BE PROVIDED WITH STAINLESS STEEL SAFETY GRILLS IN ACCORDANCE WITH WATERCARE SPECIFICATIONS.

ABBREVIATIONS

WW WASTEWATER
 MH MANHOLE
 CP CESSPIT
 LL LID LEVEL
 IL INVERT LEVEL
 EX EXISTING
 PR PROPOSED

Original Size: 1:250
 1:500 (A3)

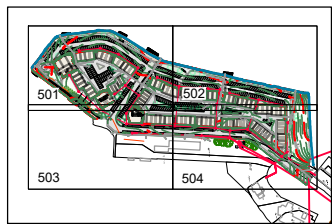

WASTEWATER LEGEND

- PROPOSED WASTEWATER
- PROPOSED WWMH
- EX. WW Pub EXISTING WW LINE (PUBLIC)
- EXISTING WWMH
- RM EXISTING RISING MAIN

Design PS
 Survey
 Drawn TM
 Checked ML
 Date 30/04/2021
 Scale 1:250 (A1) 1:500 (A3)
 CAD Filename 12582-01-500.dwg
 © Copyright 2021 Airey Consultants Ltd



Job Title:
BAYSWATER MARINA HOLDINGS LTD
BAYSWATER MARITIME PRECINCT
21 SIR PETER BLAKE PARADE
BAYSWATER
AUCKLAND



Drawing Title:
WASTEWATER PLAN 3 OF 4

B	RC S92 ISSUE	20/05/21
A	ISSUED FOR RESOURCE CONSENT	19/02/21
No.	Revision Details (Current Revision Date : 30/04/2021)	Date

File No. 12582-01-500	Rev. B	Dwg. No. 503
---------------------------------	------------------	------------------------