

LEGEND

- Indicative Alignment
- - - Proposed designation boundary
- Priority ecological sites

NOTES
 All information shown is subject to final design and the details may change. Areas and measurements are subject to survey.



0	ISSUED FOR RMA APPROVALS	NR	JB*	BN*	07/19
No	Revision	Drawn	Checked	Approved	Date



DO NOT SCALE
 Conditions of Use:
 This document may only be used by the JV's client (and any other person who the JV has agreed can use this document) for the purpose for which it was prepared and must not be used by any other person or for any other purpose.

FOR RMA APPROVALS			
Drawn	NR	Drafting Check	JB*
Designed	IB*	Date	JULY 2019
Approved	BN*	Original Size	A3
Scale	NTS	This Drawing must not be used for Construction unless signed as Approved	

Project	WARKWORTH TO WELLSFORD PROJECT			
Title	PRIORITY ECOLOGICAL SITES OVERVIEW MAP			
Contract	PA4156	Drawing No:	PES-010	Sheet: 1 of 1
Rev:	0			

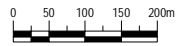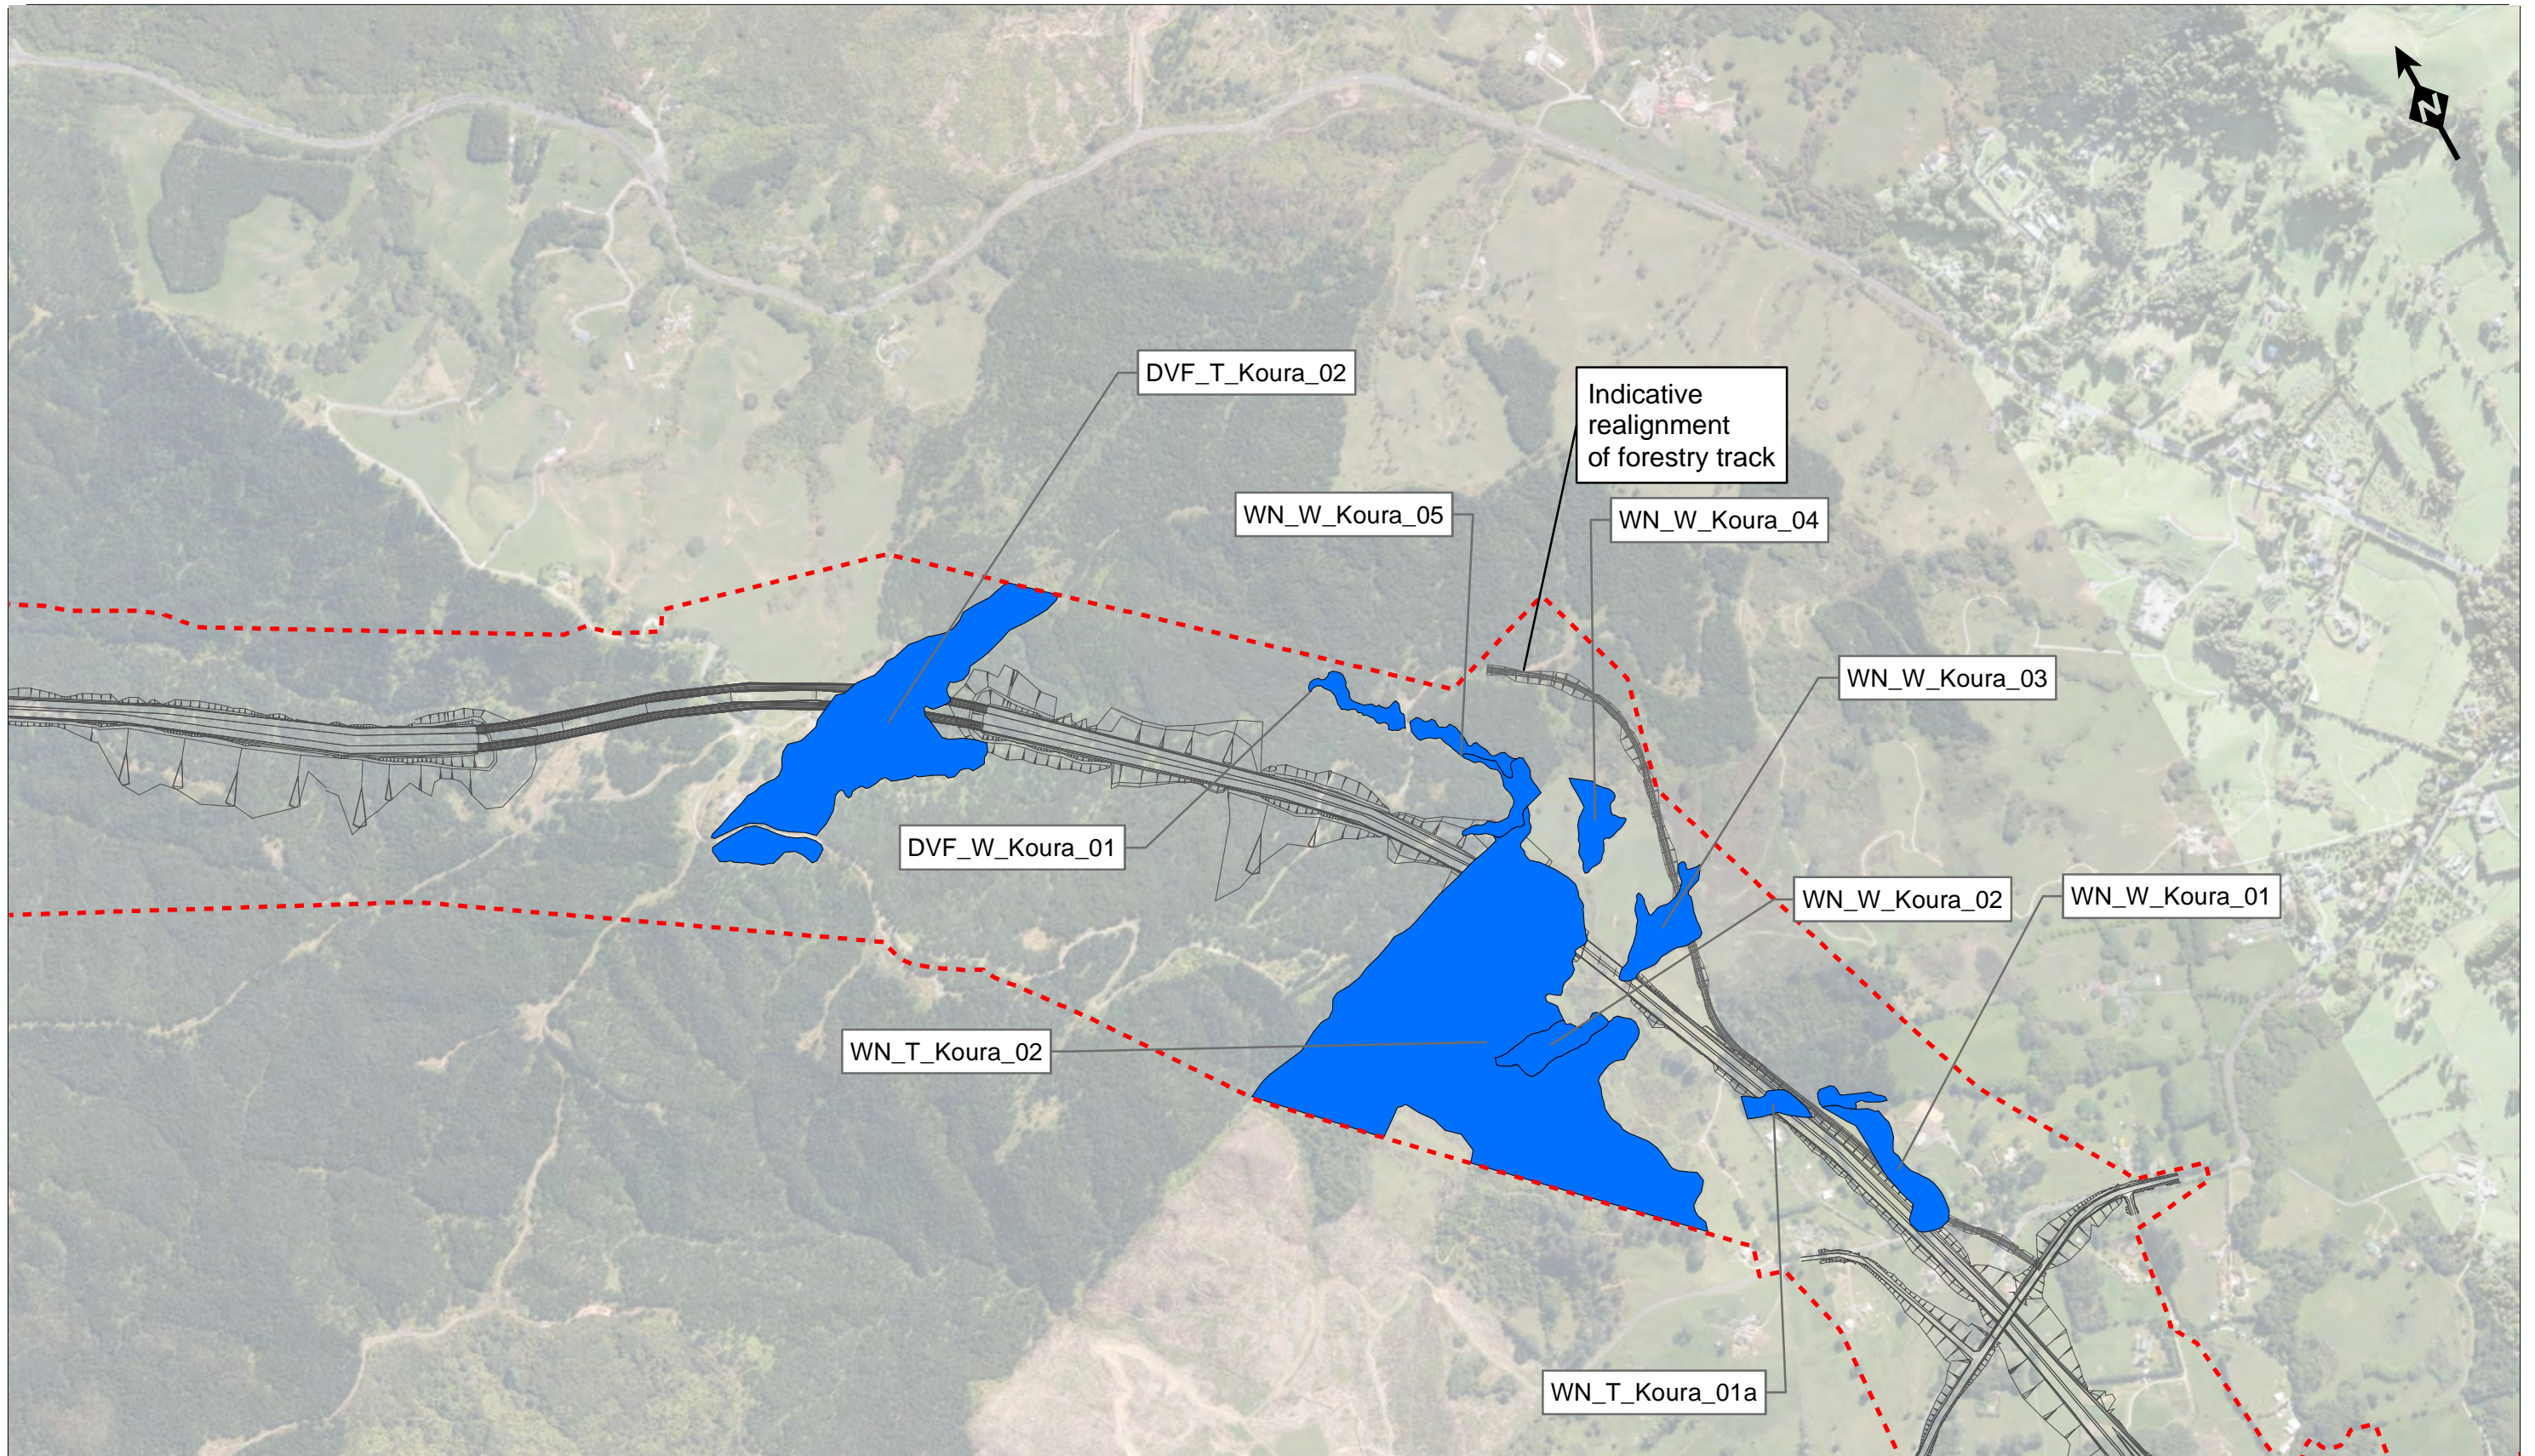

LEGEND

- Indicative Alignment
- - - Proposed designation boundary
- Priority ecological sites

NOTES
 All information shown is subject to final design and the details may change. Areas and measurements are subject to survey.


0	ISSUED FOR RMA APPROVALS	NR	JB*	BN*	07/19
No	Revision	Drawn	Checked	Approved	Date




DO NOT SCALE
 Conditions of Use:
 This document may only be used by The JV's client (and any other person who The JV has agreed can use this document) for the purpose for which it was prepared and must not be used by any other person or for any other purpose.

FOR RMA APPROVALS			
Drawn	NR	Drafting Check	JB*
Designed	IB*	Design Check	JB*
Approved	BN*	Date	JULY 2019
Scale	NTS	This Drawing must not be used for Construction unless signed as Approved	Original Size A3

Project	WARKWORTH TO WELLSFORD PROJECT		
Title	PRIORITY ECOLOGICAL SITES OVERVIEW OF UPPER KOURAWHERO STREAM CATCHMENT		
Contract	PA4156	Drawing No:	PES-020
Sheet	1 of 1	Rev:	0

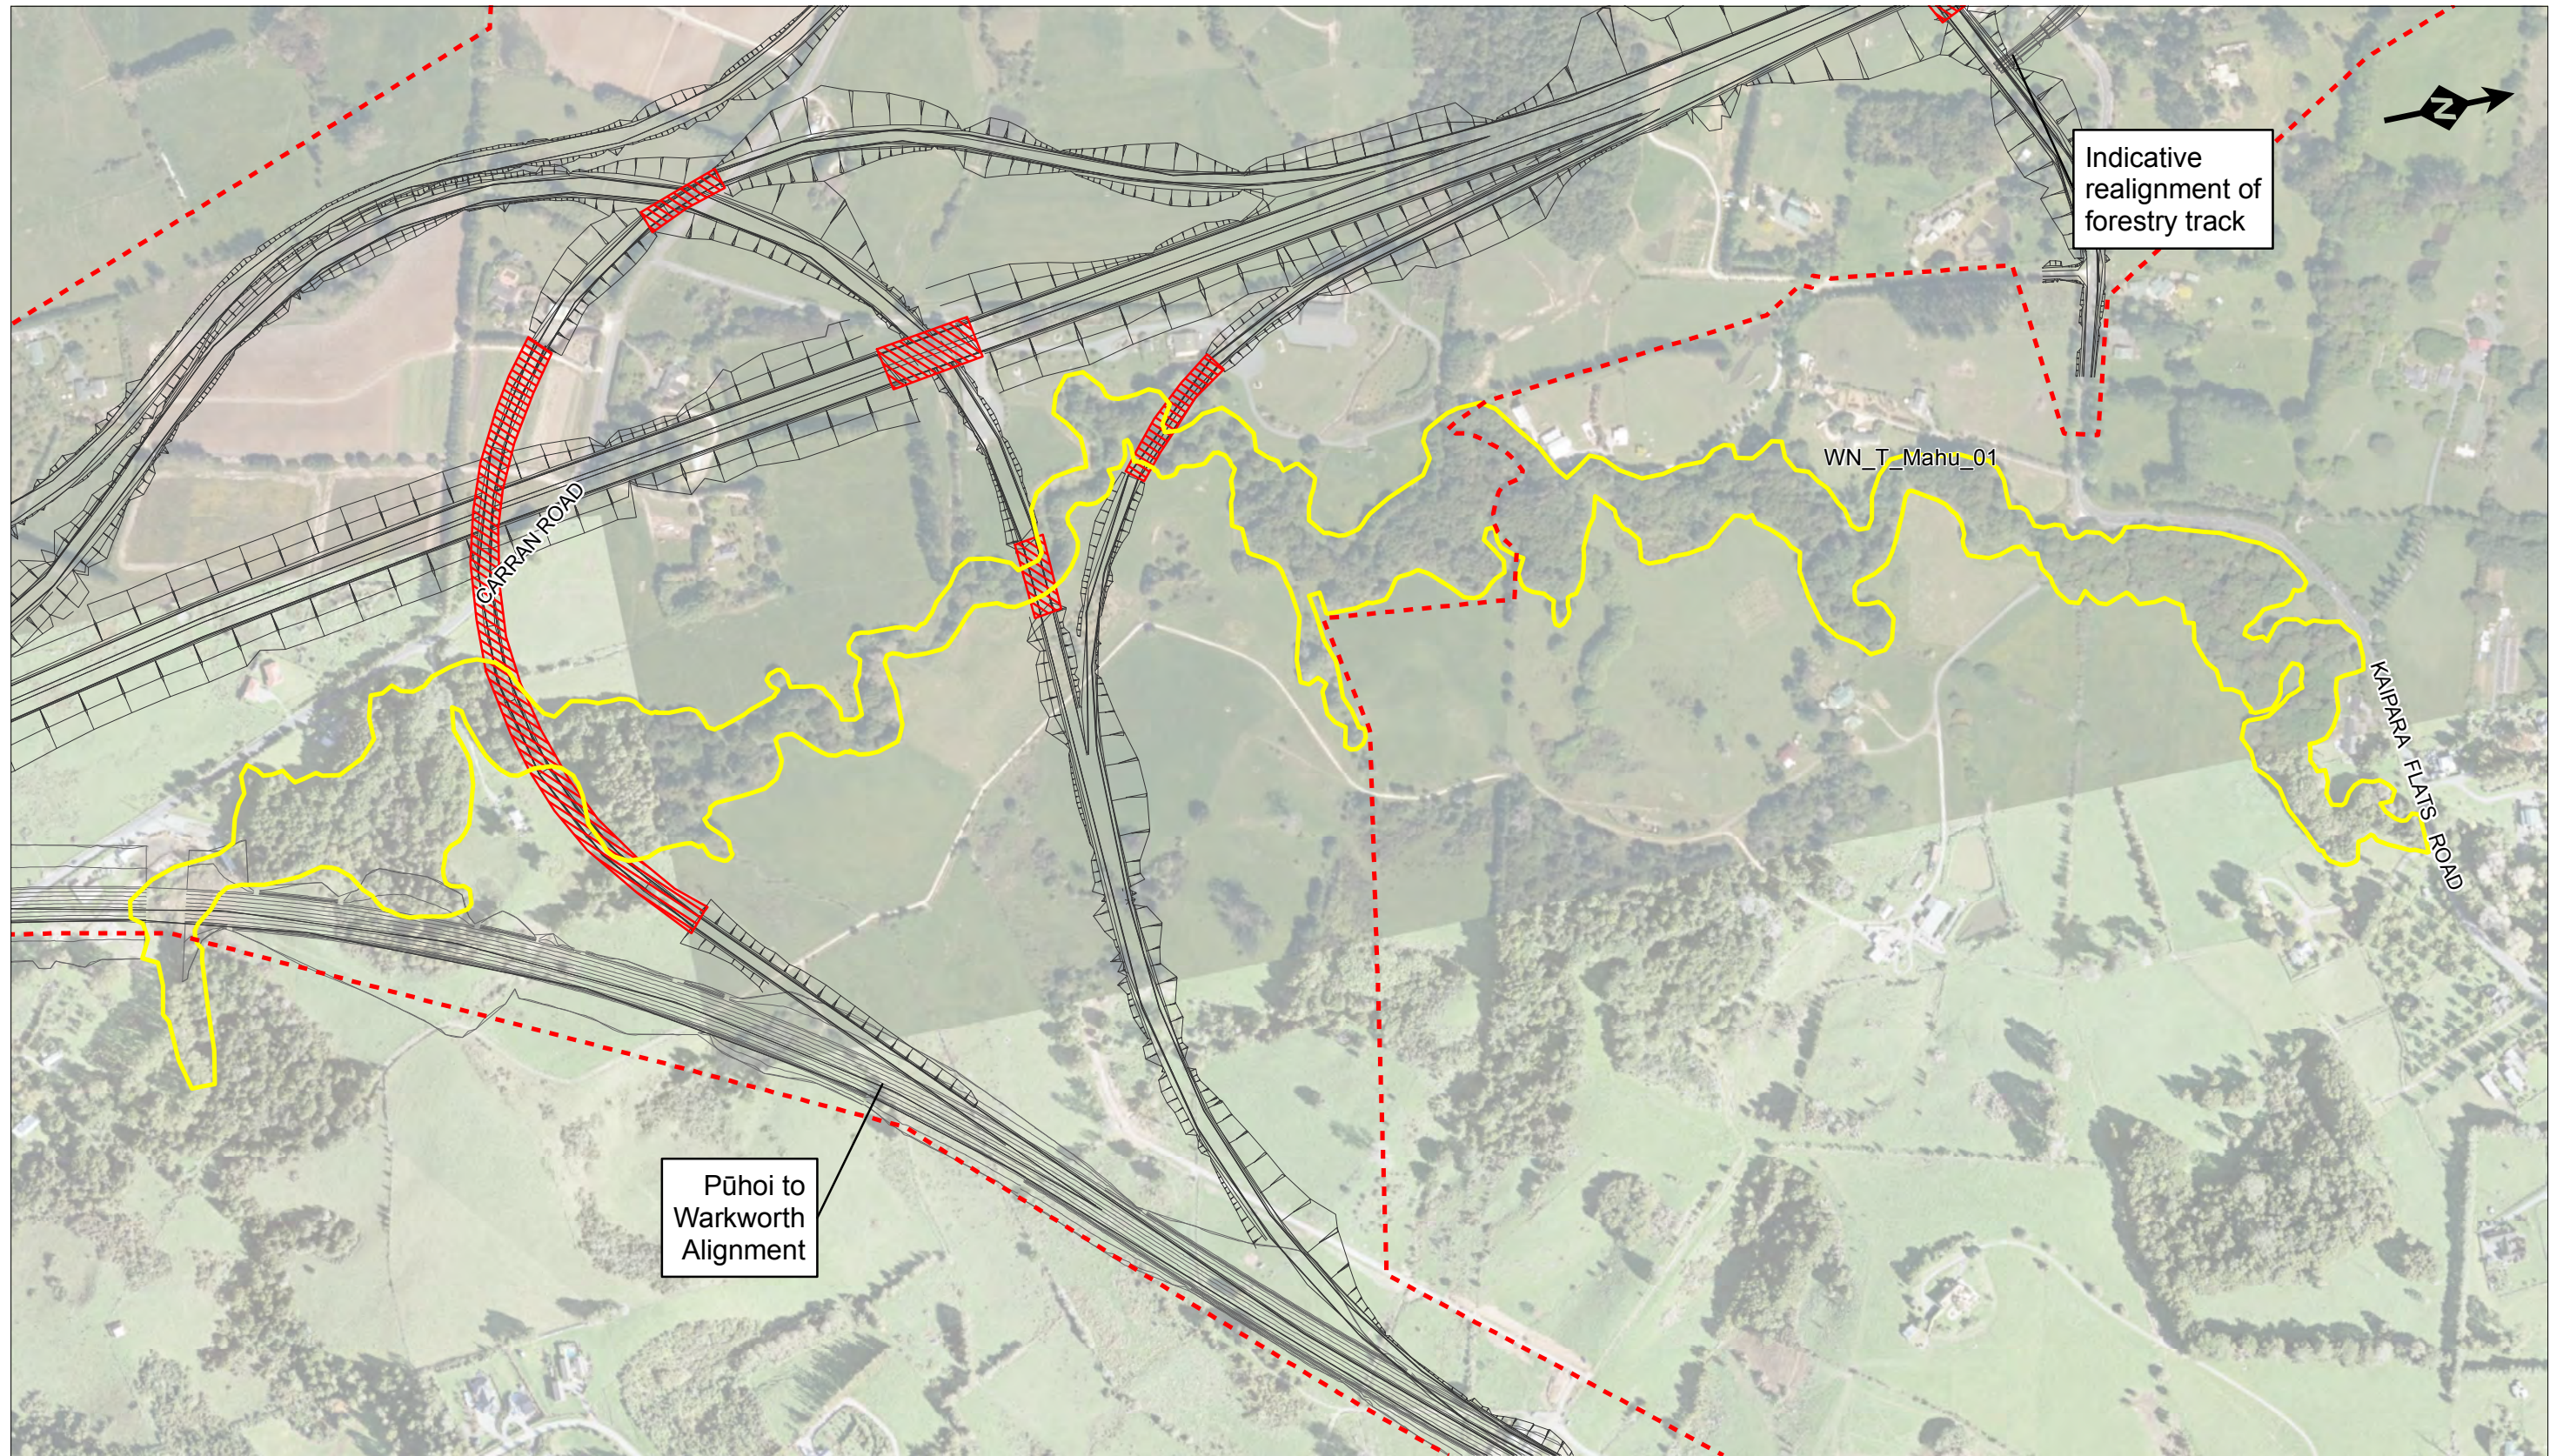

LEGEND

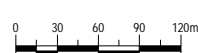

- Indicative Alignment
- - - Proposed designation boundary



Bridge

Ecological Value



Very High



Moderate



Low



Not Surveyed

NOTES

All information shown is subject to final design and the details may change. Areas and measurements are subject to survey.



0	ISSUED FOR RMA APPROVALS	NR	JB*	BN*	07/19
No	Revision	Drawn	Checked	Approved	Date



DO NOT SCALE

Conditions of Use. This document may only be used by The JV's client (and any other person who The JV has agreed can use this document) for the purpose for which it was prepared and must not be used by any other person or for any other purpose.

FOR RMA APPROVALS

Drawn NR	Drafting Check JB*	Designed IB*	Design Check JB*
Approved BN*		Date JULY 2019	
Scale NTS	This Drawing must not be used for Construction unless signed as Approved		Original Size A3


Project	WARKWORTH TO WELLSFORD PROJECT		
Title	PRIORITY ECOLOGICAL SITES WN_T_MAHU_01		
Contract:	PA4156	Drawing No:	PES - 030
Sheet:	1 OF 14	Rev:	0



WN_T_Mahu_02

Kaipara Flats Road

LEGEND

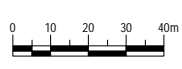

— Indicative Alignment
 - - - Proposed designation boundary



Bridge

Ecological Value
 □ Very High
 □ Moderate
 □ Not Surveyed

□ High
 □ Moderate

□ Low
 □ Not Surveyed

NOTES

All information shown is subject to final design and the details may change. Areas and measurements are subject to survey.



0	ISSUED FOR RMA APPROVALS	NR	JB*	BN*	07/19
No	Revision	Drawn	Checked	Approved	Date




DO NOT SCALE
 Conditions of Use:
 This document may only be used by The JV's client (and any other person who The JV has agreed can use this document) for the purpose for which it was prepared and must not be used by any other person or for any other purpose.

FOR RMA APPROVALS			
Drawn NR	Drafting Check JB*	Designed IB*	Design Check JB*
Approved BN*		Date JULY 2019	
Scale NTS	This Drawing must not be used for Construction unless signed as Approved		Original Size A3

Project	WARKWORTH TO WELLSFORD PROJECT		
Title	PRIORITY ECOLOGICAL SITES WN_T_MAHU_02		
Contract:	PA4156	Drawing No:	PES - 031
Sheet:	2 OF 14	Rev:	0



LEGEND

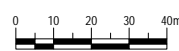

- Indicative Alignment
- - - Proposed designation boundary



Bridge

Ecological Value



Very High



High



Moderate



Low



Not Surveyed

NOTES

All information shown is subject to final design and the details may change. Areas and measurements are subject to survey.



0	ISSUED FOR RMA APPROVALS	NR	JB*	BN*	07/19
No	Revision	Drawn	Checked	Approved	Date



DO NOT SCALE

Conditions of Use.
This document may only be used by The JV's client (and any other person who The JV has agreed can use this document) for the purpose for which it was prepared and must not be used by any other person or for any other purpose.

FOR RMA APPROVALS

Drawn NR	Drafting Check JB*	Designed IB*	Design Check JB*
Approved BN*		Date JULY 2019	
Scale NTS	This Drawing must not be used for Construction unless signed as Approved		Original Size A3

Project **WARKWORTH TO WELLSFORD PROJECT**

Title **PRIORITY ECOLOGICAL SITES
WN_W_KOURA_01**


Contract: **PA4156** Drawing No: **PES - 032** Sheet: **3 OF 14** Rev: **0**



Indicative
realignment of
forestry track

WN_T_Koura_01a

LEGEND

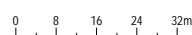

- Indicative Alignment
- - - Proposed designation boundary



Bridge

Ecological Value

- Very High



High



Moderate



Low



Not Surveyed

NOTES

All information shown is subject to final design and the details may change. Areas and measurements are subject to survey.



0	ISSUED FOR RMA APPROVALS	NR	JB*	BN*	07/19
No	Revision	Drawn	Checked	Approved	Date



DO NOT SCALE

Conditions of Use.
This document may only be used by The JV's client (and any other person who The JV has agreed can use this document) for the purpose for which it was prepared and must not be used by any other person or for any other purpose.


FOR RMA APPROVALS

Drawn NR	Drafting Check JB*	Designed IB*	Design Check JB*
Approved BN*		Date JULY 2019	
Scale NTS	This Drawing must not be used for Construction unless signed as Approved		Original Size A3


Project **WARKWORTH TO WELLSFORD PROJECT**

Title **PRIORITY ECOLOGICAL SITES
WN_T_KOURA_01A**

Contract: **PA4156** Drawing No: **PES - 033** Sheet: **4 OF 14** Rev: **0**

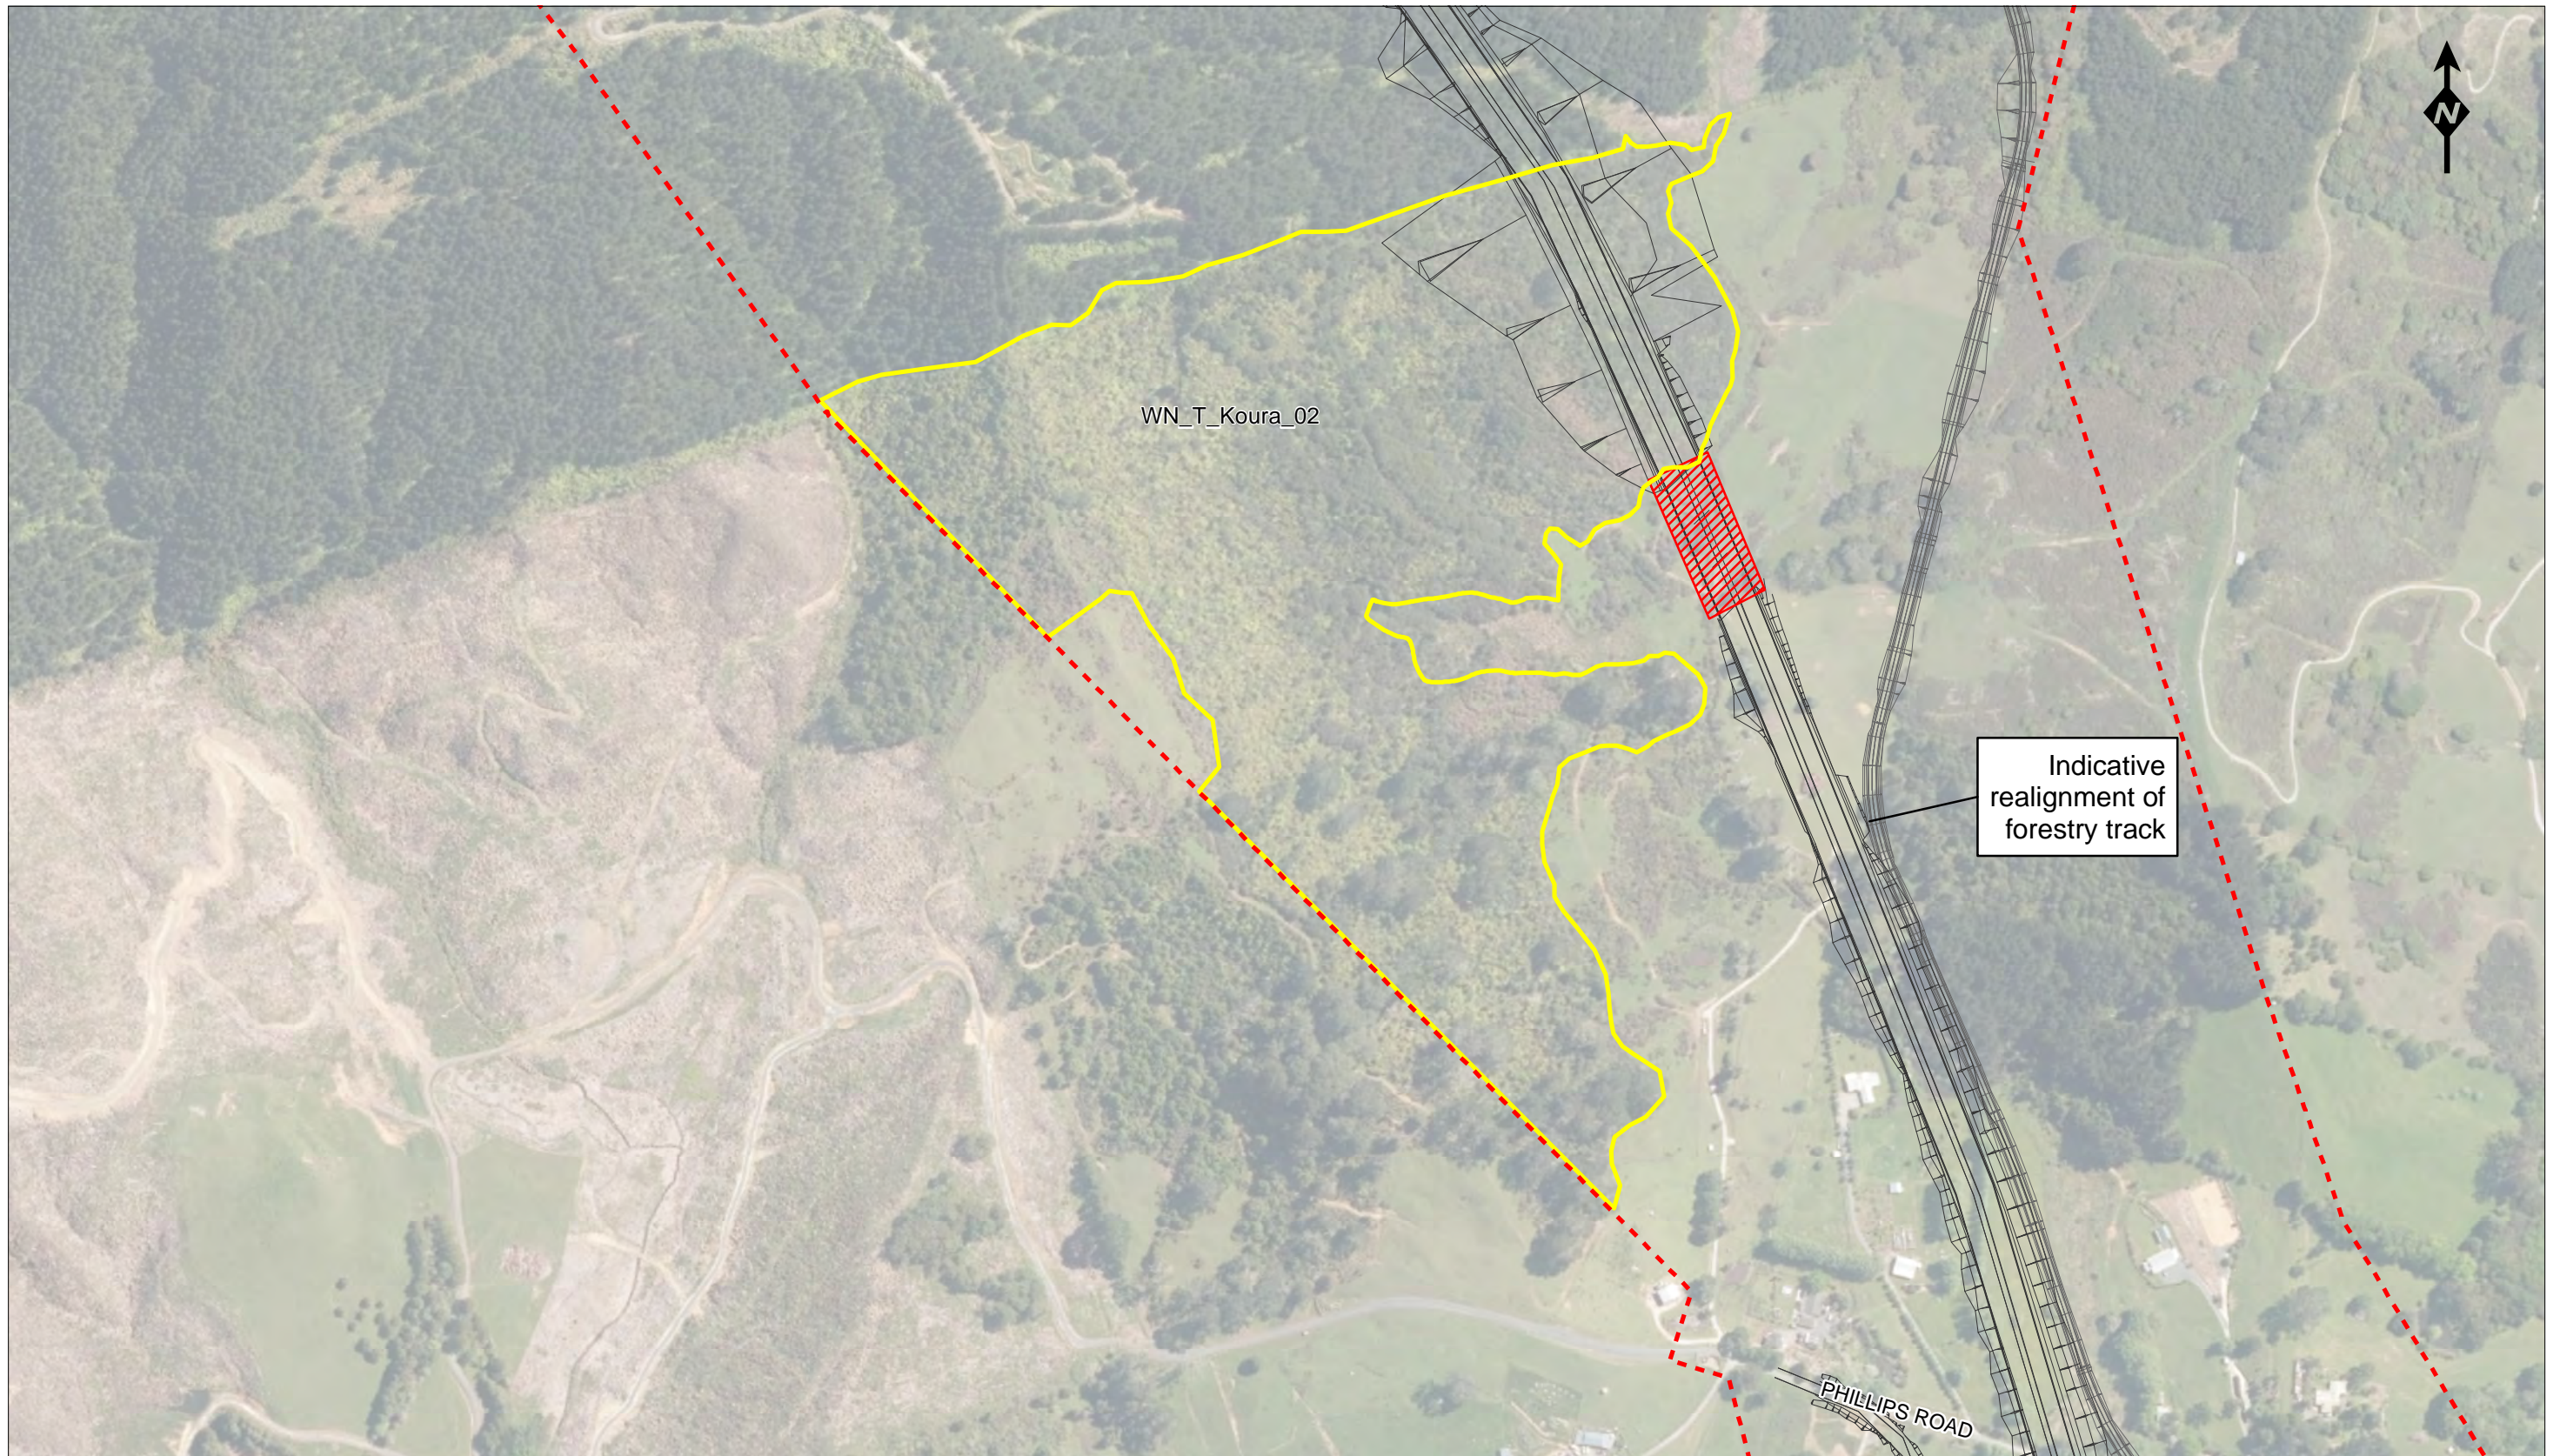

LEGEND

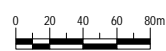

- Indicative Alignment
- - - Proposed designation boundary



Bridge

Ecological Value

- Very High



High



Moderate



Low



Not Surveyed

NOTES

All information shown is subject to final design and the details may change. Areas and measurements are subject to survey.



0	ISSUED FOR RMA APPROVALS	NR	JB*	BN*	07/19
No	Revision	Drawn	Checked	Approved	Date



DO NOT SCALE

Conditions of Use.
This document may only be used by The JV's client (and any other person who The JV has agreed can use this document) for the purpose for which it was prepared and must not be used by any other person or for any other purpose.


FOR RMA APPROVALS

Drawn NR	Drafting Check JB*	Designed IB*	Design Check JB*
Approved BN*		Date JULY 2019	
Scale NTS	This Drawing must not be used for Construction unless signed as Approved	Original Size	A3

Project	WARKWORTH TO WELLSFORD PROJECT		
Title	PRIORITY ECOLOGICAL SITES WN_T_KOURA_02		
Contract:	PA4156	Drawing No:	PES - 034
Sheet:	5 OF 14	Rev:	0



LEGEND

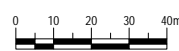

— Indicative Alignment
 - - - Proposed designation boundary



Bridge

Ecological Value

Very High



High



Moderate



Low



Not Surveyed

NOTES

All information shown is subject to final design and the details may change. Areas and measurements are subject to survey.



0	ISSUED FOR RMA APPROVALS	NR	JB*	BN*	07/19
No	Revision	Drawn	Checked	Approved	Date



DO NOT SCALE

Conditions of Use.
 This document may only be used by The JV's client (and any other person who The JV has agreed can use this document) for the purpose for which it was prepared and must not be used by any other person or for any other purpose.


FOR RMA APPROVALS

Drawn	NR	Drafting Check	JB*	Designed	IB*	Design Check	JB*
Approved	BN*			Date	JULY 2019		
Scale	NTS			This Drawing must not be used for Construction unless signed as Approved	Original Size	A3	

Project	WARKWORTH TO WELLSFORD PROJECT		
Title	PRIORITY ECOLOGICAL SITES WN_W_KOURA_02		
Contract:	PA4156	Drawing No:	PES - 035
Sheet:	6 OF 14	Rev:	0



LEGEND

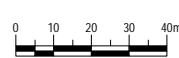

— Indicative Alignment
 - - - Proposed designation boundary



Bridge

Ecological Value

Very High



High



Moderate



Low



Not Surveyed

NOTES

All information shown is subject to final design and the details may change. Areas and measurements are subject to survey.



0	ISSUED FOR RMA APPROVALS	NR	JB*	BN*	07/19
No	Revision	Drawn	Checked	Approved	Date



DO NOT SCALE

Conditions of Use.
 This document may only be used by The JV's client (and any other person who The JV has agreed can use this document) for the purpose for which it was prepared and must not be used by any other person or for any other purpose.


FOR RMA APPROVALS

Drawn NR	Drafting Check JB*	Designed IB*	Design Check JB*
Approved BN*		Date JULY 2019	
Scale NTS	This Drawing must not be used for Construction unless signed as Approved		Original Size A3

Project	WARKWORTH TO WELLSFORD PROJECT		
Title	PRIORITY ECOLOGICAL SITES WN_W_KOURA_03		
Contract:	PA4156	Drawing No:	PES - 036
Sheet:	7 OF 14	Rev:	0



LEGEND

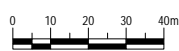

— Indicative Alignment
 - - - Proposed designation boundary



Bridge

Ecological Value

Very High



High



Moderate



Low



Not Surveyed

NOTES

All information shown is subject to final design and the details may change. Areas and measurements are subject to survey.



0	ISSUED FOR RMA APPROVALS	NR	JB*	BN*	07/19
No	Revision	Drawn	Checked	Approved	Date



DO NOT SCALE

Conditions of Use.
 This document may only be used by The JV's client (and any other person who The JV has agreed can use this document) for the purpose for which it was prepared and must not be used by any other person or for any other purpose.

FOR RMA APPROVALS

Drawn NR	Drafting Check JB*	Designed IB*	Design Check JB*
Approved BN*		Date JULY 2019	
Scale NTS	This Drawing must not be used for Construction unless signed as Approved		Original Size A3

Project	WARKWORTH TO WELLSFORD PROJECT		
Title	PRIORITY ECOLOGICAL SITES WN_W_KOURA_04		
Contract:	PA4156	Drawing No:	PES - 037
Sheet:	8 OF 14	Rev:	0



Indicative
realignment of
forestry track

WN_W_Koura_05

LEGEND



— Indicative Alignment
 - - - Proposed designation boundary



Bridge

Ecological Value

Very High



High



Moderate



Low



Not Surveyed

NOTES

All information shown is subject to final design and the details may change. Areas and measurements are subject to survey.



0	ISSUED FOR RMA APPROVALS	NR	JB*	BN*	07/19
No	Revision	Drawn	Checked	Approved	Date




DO NOT SCALE

Conditions of Use.
 This document may only be used by The JV's client (and any other person who The JV has agreed can use this document) for the purpose for which it was prepared and must not be used by any other person or for any other purpose.


FOR RMA APPROVALS

Drawn NR	Drafting Check JB*	Designed IB*	Design Check JB*
Approved BN*		Date JULY 2019	
Scale NTS	This Drawing must not be used for Construction unless signed as Approved		Original Size A3

Project	WARKWORTH TO WELLSFORD PROJECT			
Title	PRIORITY ECOLOGICAL SITES WN_W_KOURA_05			
Contract:	PA4156	Drawing No:	PES - 038	Sheet: 9 OF 14
Rev:	0			

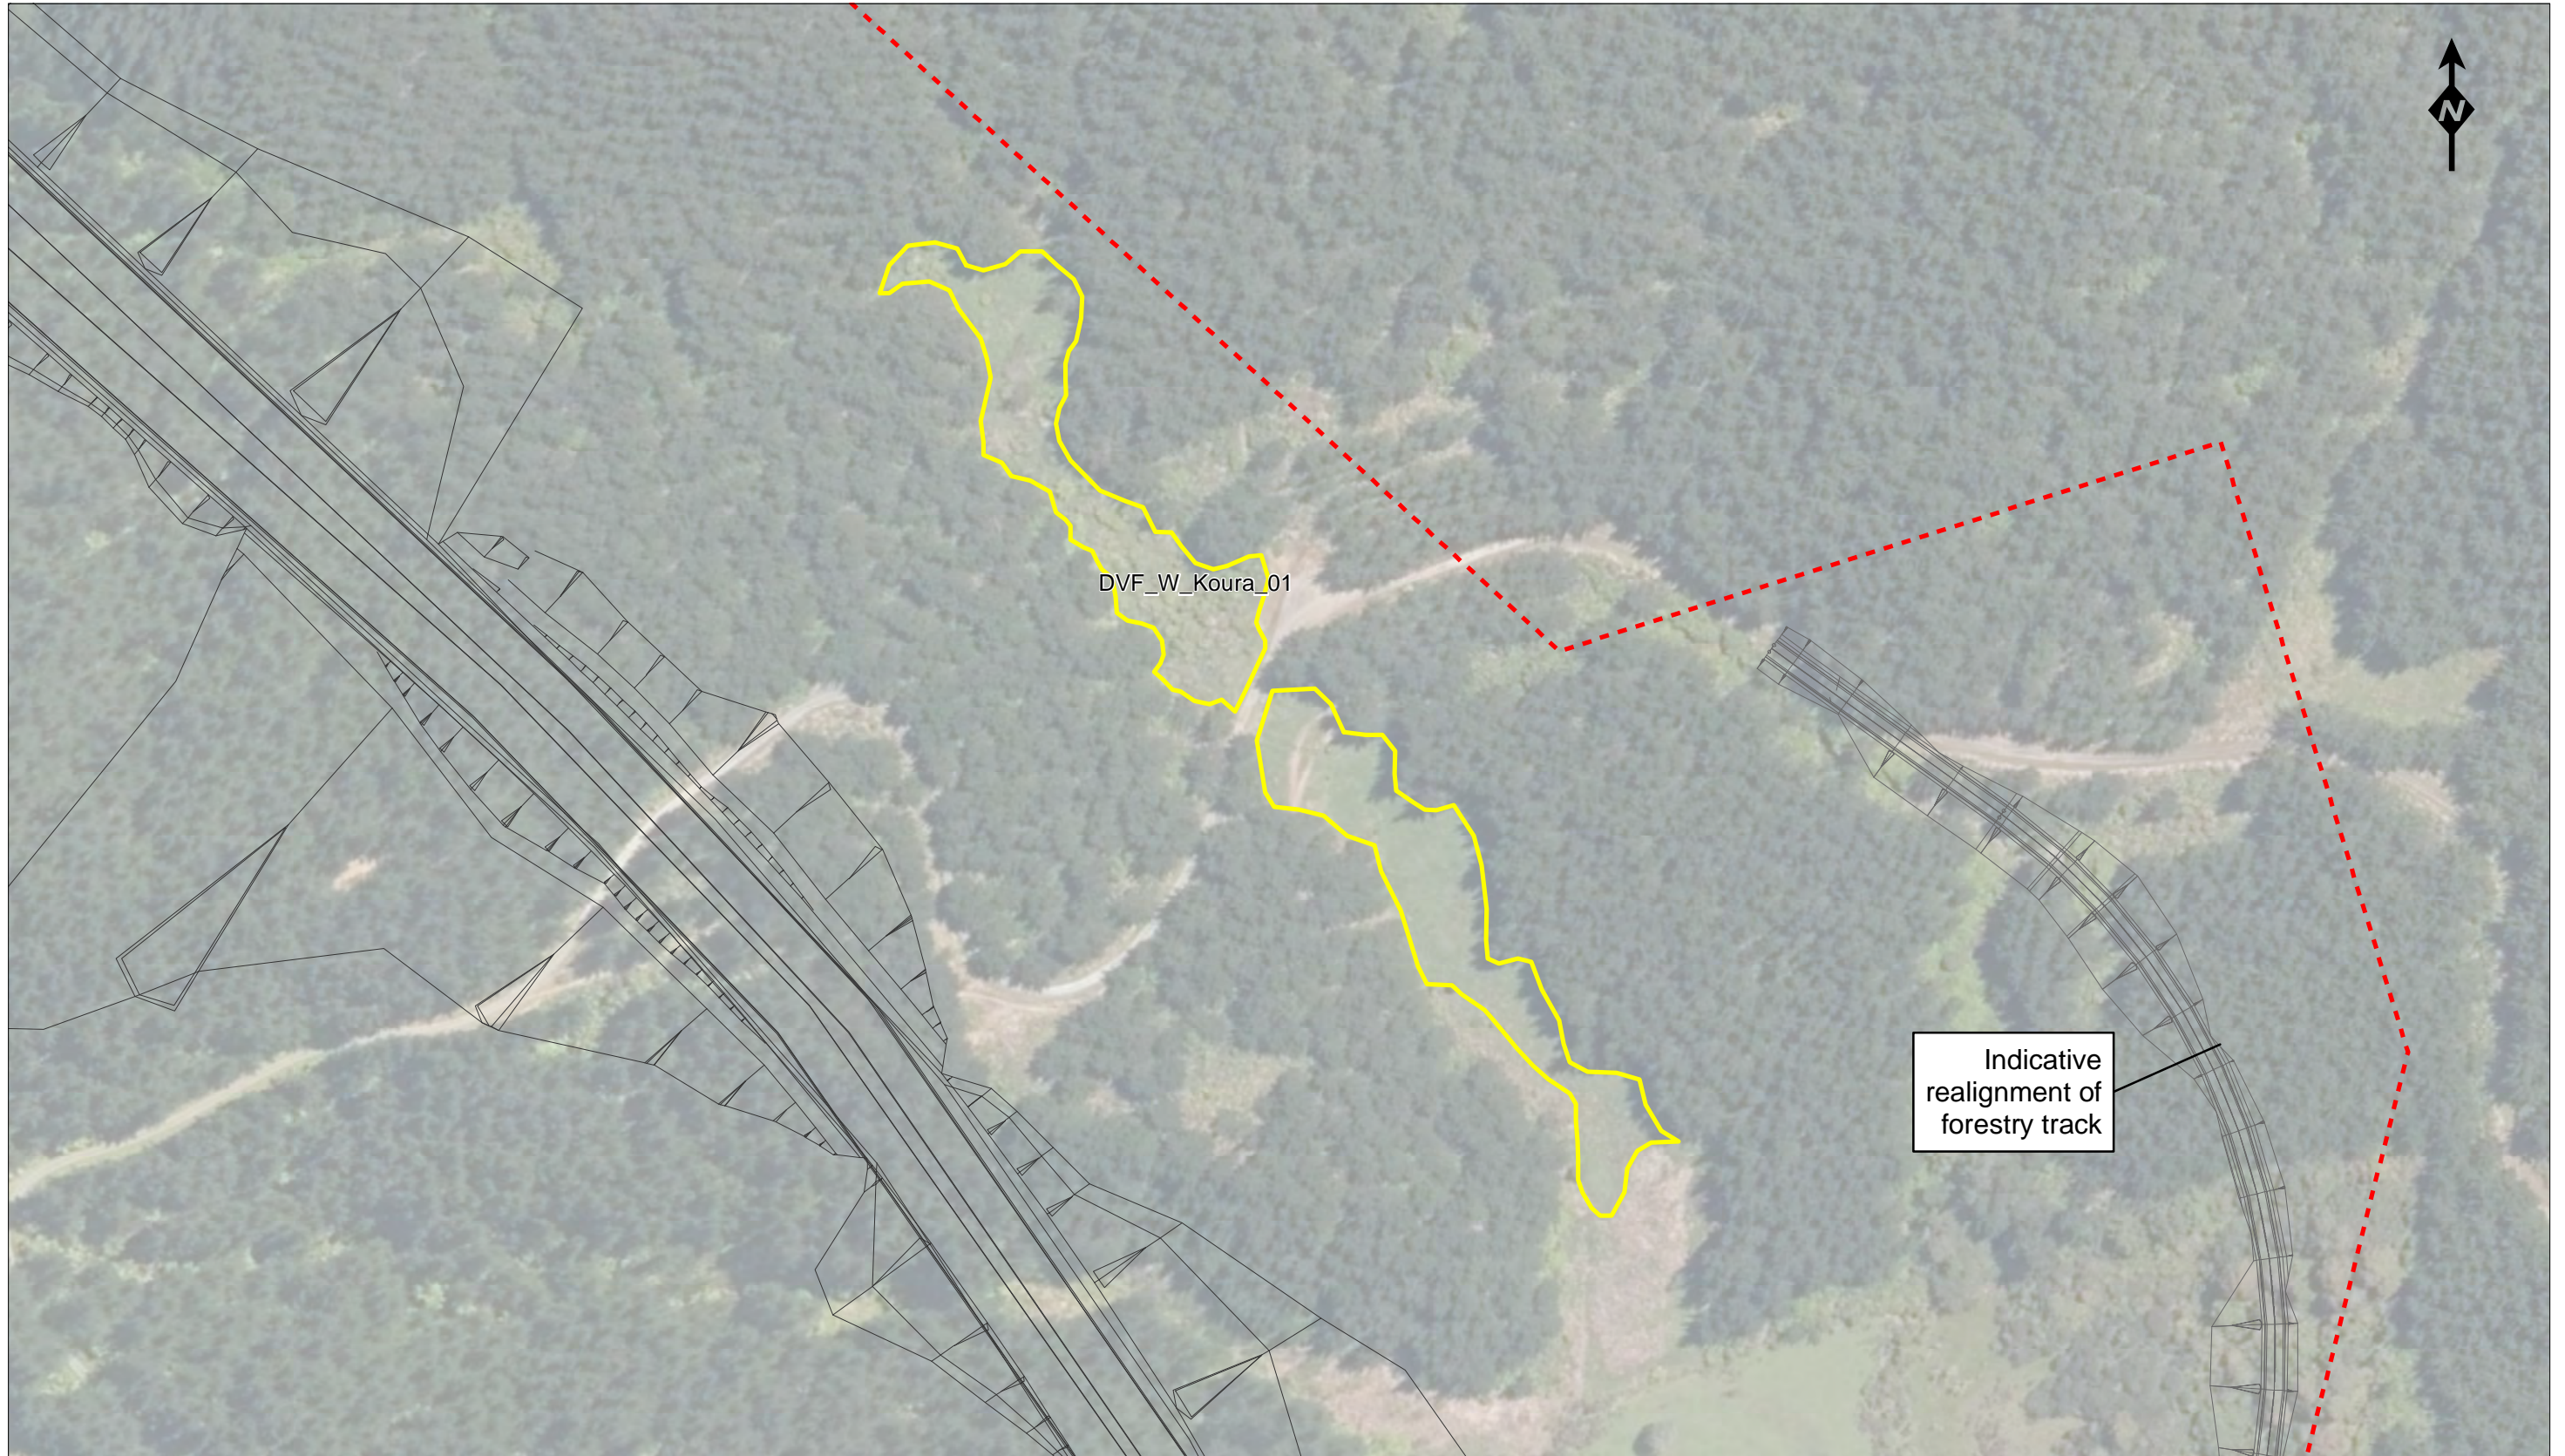

LEGEND

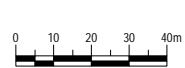

- Indicative Alignment
- - - Proposed designation boundary



Bridge

Ecological Value

- Very High



High



Moderate



Low



Not Surveyed

NOTES

All information shown is subject to final design and the details may change. Areas and measurements are subject to survey.



0	ISSUED FOR RMA APPROVALS	NR	JB*	BN*	07/19
No	Revision	Drawn	Checked	Approved	Date




DO NOT SCALE

Conditions of Use.
This document may only be used by The JV's client (and any other person who The JV has agreed can use this document) for the purpose for which it was prepared and must not be used by any other person or for any other purpose.


FOR RMA APPROVALS

Drawn NR	Drafting Check JB*	Designed IB*	Design Check JB*
Approved BN*		Date JULY 2019	
Scale NTS	This Drawing must not be used for Construction unless signed as Approved		Original Size A3

Project	WARKWORTH TO WELLSFORD PROJECT		
Title	PRIORITY ECOLOGICAL SITES DVF_W_KOURA_01		
Contract:	PA4156	Drawing No:	PES - 039
Sheet:	10 OF 14	Rev:	0

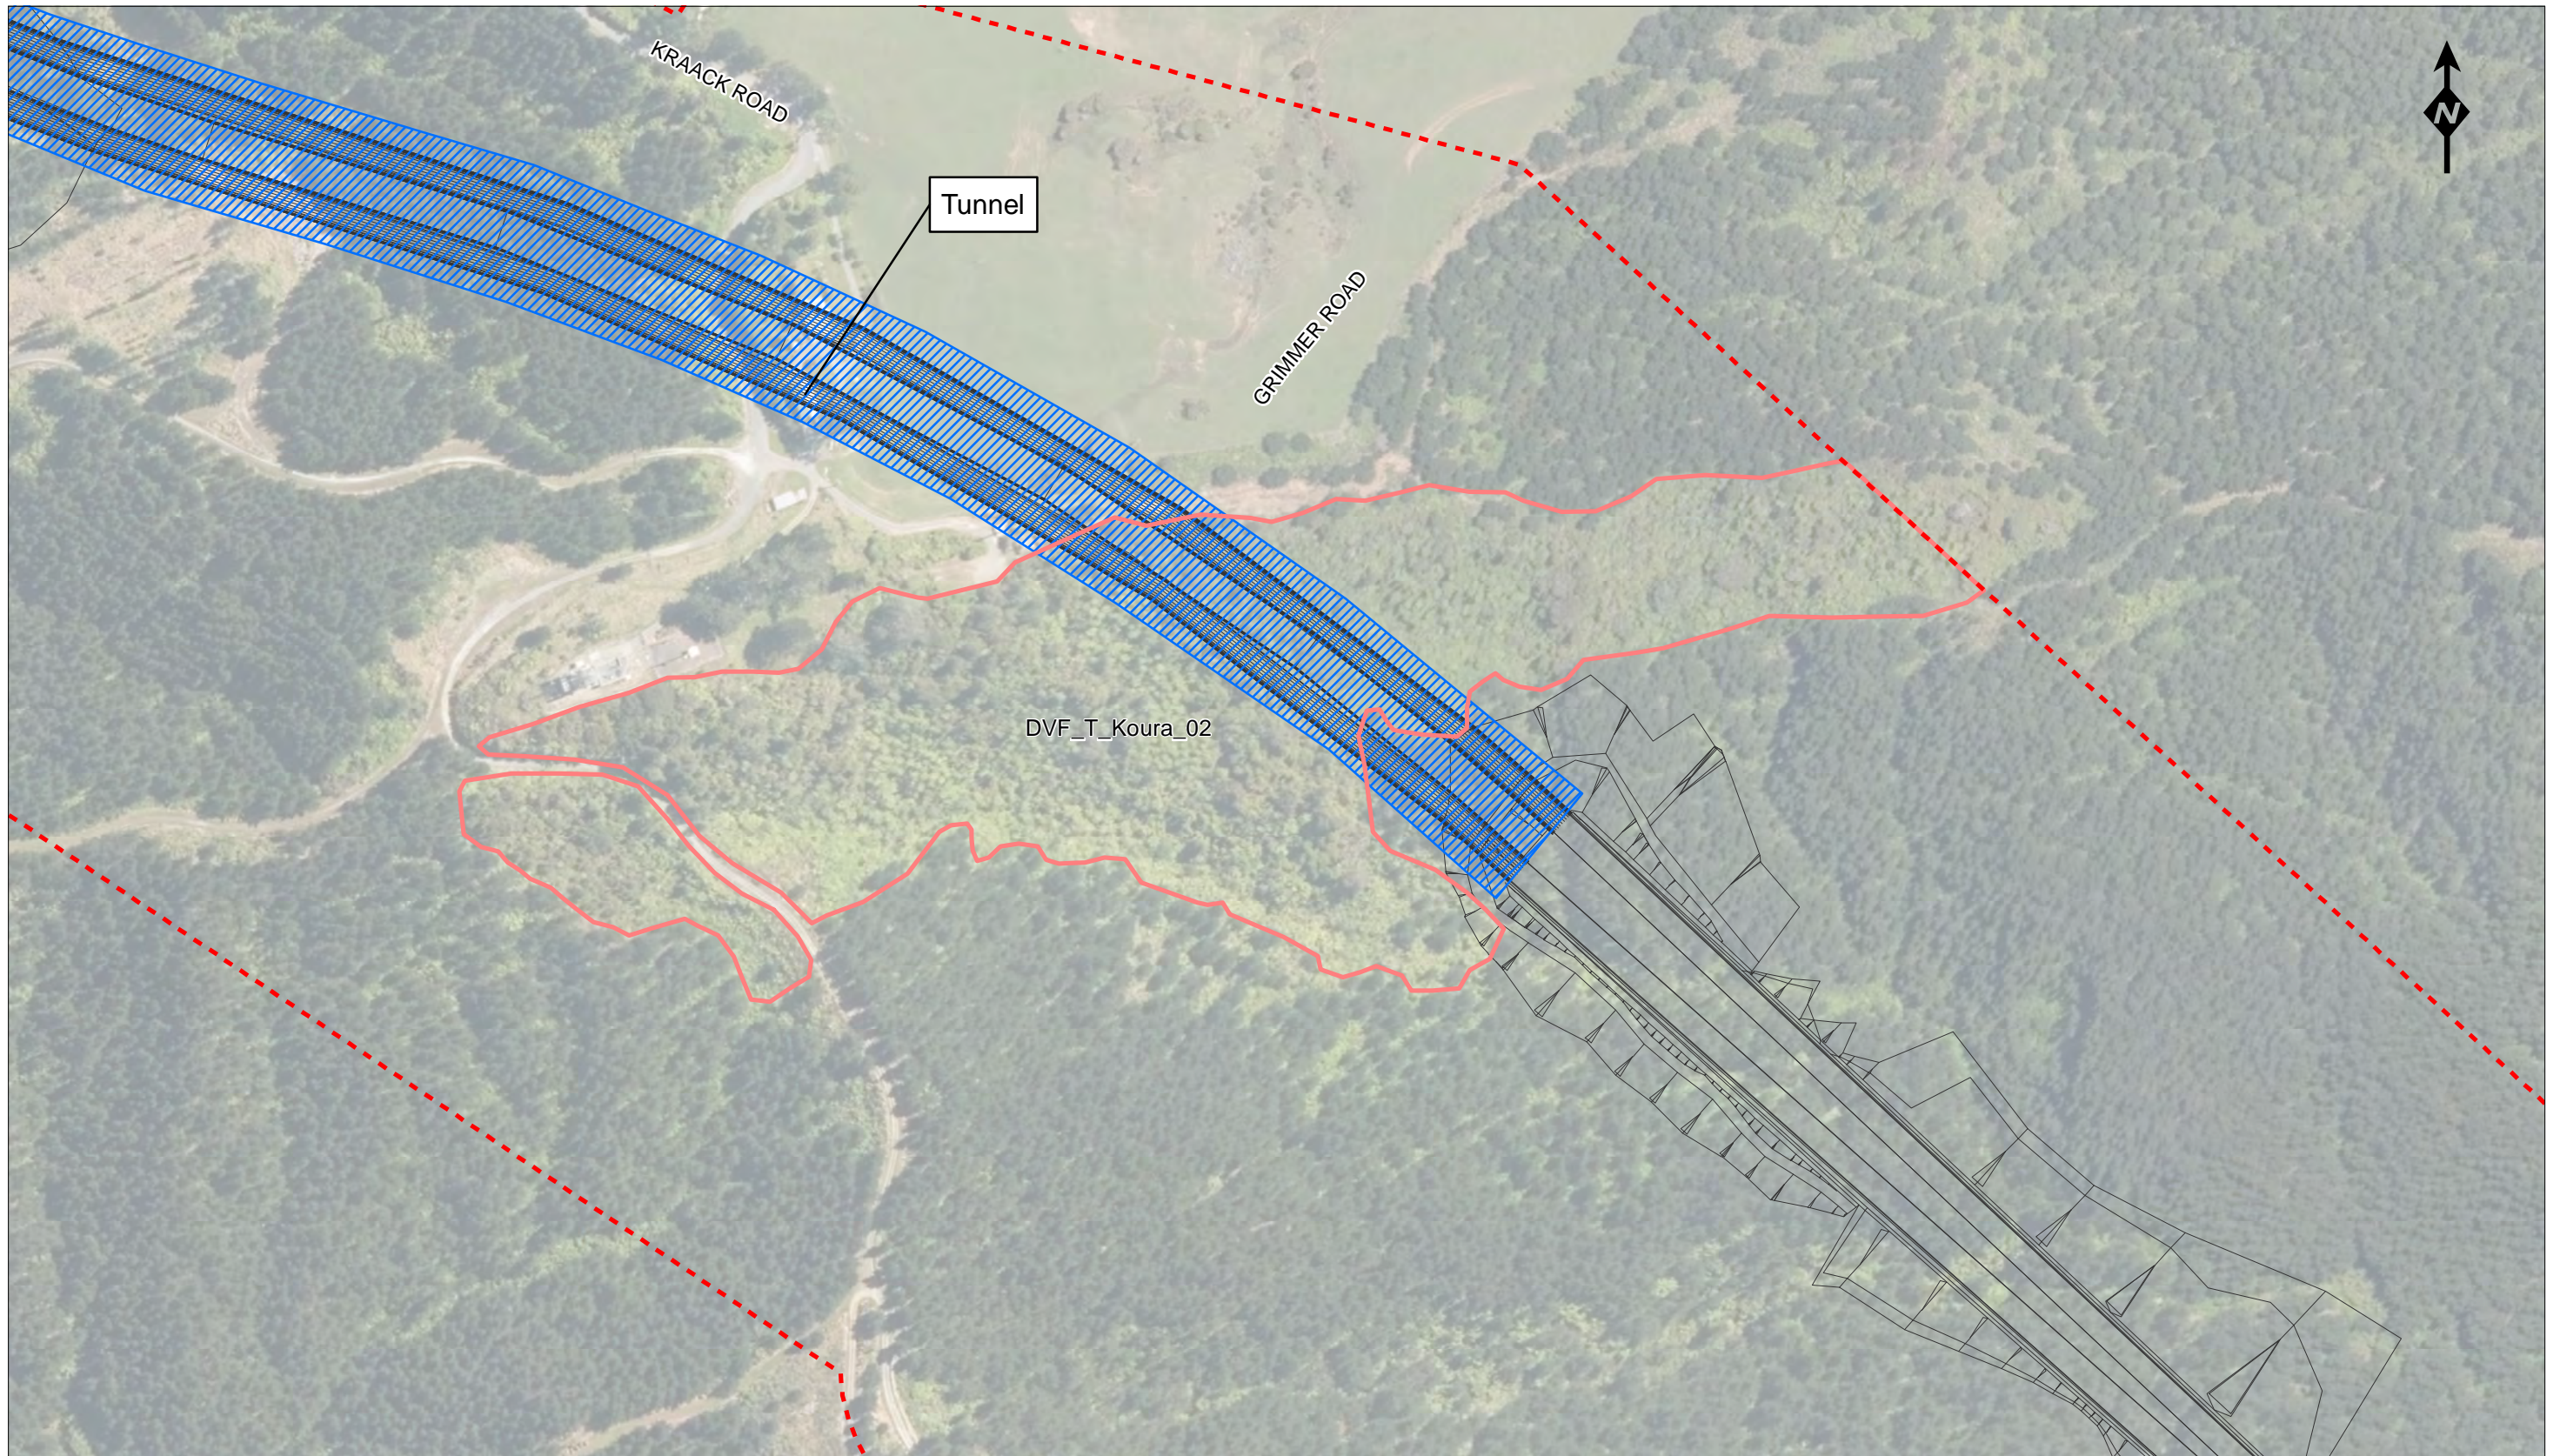

LEGEND

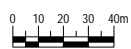

- Indicative Alignment
- - - Proposed designation boundary



Bridge

Ecological Value



Very High



High



Moderate



Low



Not Surveyed

NOTES

All information shown is subject to final design and the details may change. Areas and measurements are subject to survey.



0	ISSUED FOR RMA APPROVALS	NR	JB*	BN*	07/19
No	Revision	Drawn	Checked	Approved	Date



DO NOT SCALE

Conditions of Use.
This document may only be used by The JV's client (and any other person who The JV has agreed can use this document) for the purpose for which it was prepared and must not be used by any other person or for any other purpose.

FOR RMA APPROVALS

Drawn NR	Drafting Check JB*	Designed IB*	Design Check JB*
Approved BN*		Date JULY 2019	
Scale NTS	This Drawing must not be used for Construction unless signed as Approved		Original Size A3


Project	WARKWORTH TO WELLSFORD PROJECT		
Title	PRIORITY ECOLOGICAL SITES DVF_T_KOURA_02		
Contract:	PA4156	Drawing No:	PES - 040
Sheet:	11 OF 14	Rev:	0



HN_T_Hoteo_02



LEGEND

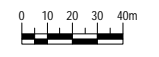

— Indicative Alignment
 - - - Proposed designation boundary



Bridge


Ecological Value
 [Red box] Very High

[Orange box] High
 [Yellow box] Moderate

[Green box] Low
 [Blue box] Not Surveyed

NOTES

All information shown is subject to final design and the details may change. Areas and measurements are subject to survey.

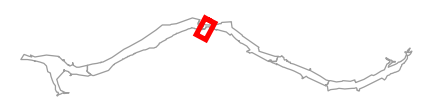

0	ISSUED FOR RMA APPROVALS	NR	JB*	BN*	07/19
No	Revision	Drawn	Checked	Approved	Date




DO NOT SCALE
 Conditions of Use:
 This document may only be used by The JV's client (and any other person who The JV has agreed can use this document) for the purpose for which it was prepared and must not be used by any other person or for any other purpose.

FOR RMA APPROVALS			
Drawn NR	Drafting Check JB*	Designed IB*	Design Check JB*
Approved BN*		Date JULY 2019	
Scale NTS	This Drawing must not be used for Construction unless signed as Approved	Original Size	A3

Project	WARKWORTH TO WELLSFORD PROJECT		
Title	PRIORITY ECOLOGICAL SITES HN_T_HOTE0_02		
Contract:	PA4156	Drawing No:	PES - 041
Sheet:	12 OF 14	Rev:	0



LEGEND

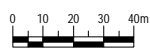

- Indicative Alignment
- - - Proposed designation boundary



Bridge

Ecological Value



Very High




High



Moderate



Low

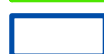

Not Surveyed

NOTES

All information shown is subject to final design and the details may change. Areas and measurements are subject to survey.



0	ISSUED FOR RMA APPROVALS	NR	JB*	BN*	07/19
No	Revision	Drawn	Checked	Approved	Date



DO NOT SCALE

Conditions of Use.
This document may only be used by The JV's client (and any other person who The JV has agreed can use this document) for the purpose for which it was prepared and must not be used by any other person or for any other purpose.


FOR RMA APPROVALS

Drawn NR	Drafting Check JB*	Designed IB*	Design Check JB*
Approved BN*		Date JULY 2019	
Scale NTS	This Drawing must not be used for Construction unless signed as Approved		Original Size A3

Project	WARKWORTH TO WELLSFORD PROJECT		
Title	PRIORITY ECOLOGICAL SITES HN_T_HOTE0_03A		
Contract:	PA4156	Drawing No:	PES - 042
Sheet:	13 OF 14	Rev:	0



LEGEND

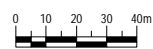

— Indicative Alignment
 - - - Proposed designation boundary



Bridge

Ecological Value

Very High



High



Moderate



Low



Not Surveyed

NOTES

All information shown is subject to final design and the details may change. Areas and measurements are subject to survey.



0	ISSUED FOR RMA APPROVALS	NR	JB*	BN*	07/19
No	Revision	Drawn	Checked	Approved	Date



DO NOT SCALE

Conditions of Use.
 This document may only be used by The JV's client (and any other person who The JV has agreed can use this document) for the purpose for which it was prepared and must not be used by any other person or for any other purpose.

FOR RMA APPROVALS

Drawn NR	Drafting Check JB*	Designed IB*	Design Check JB*
Approved BN*		Date JULY 2019	
Scale NTS	This Drawing must not be used for Construction unless signed as Approved		Original Size A3

Project **WARKWORTH TO WELLSFORD PROJECT**

Title **PRIORITY ECOLOGICAL SITES
 HN_W_HOTEO_02**

Contract: **PA4156** Drawing No: **PES - 043** Sheet: **14 OF 14** Rev: **0**