

LEGEND

- 140 PHASE 1 LANDFILL CONTOUR (5m)
- ACCESS ROAD
- EXISTING FORESTRY TRACKS
- PROPOSED ROADS

A3 SCALE 1:5000



0 50 100 150 200 250 (m)

ORIGINAL IN COLOUR

| | | |
|--------------------------|------|--------|
| PROJECT No. 1005069 | AGBB | Jun 18 |
| DESIGNED | TORY | Aug 16 |
| DRAWN | SFE | May 19 |
| CHECKED | | |
| Shimone F Ebdidge May 19 | | |
| APPROVED DATE | | |

CLIENT WASTE MANAGEMENT NZ LTD
 PROJECT AUCKLAND REGIONAL LANDFILL
 TITLE STORMWATER DRAINAGE
 STAGE 1 DRAINAGE PLAN



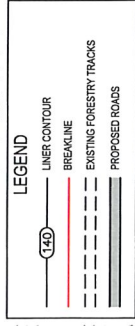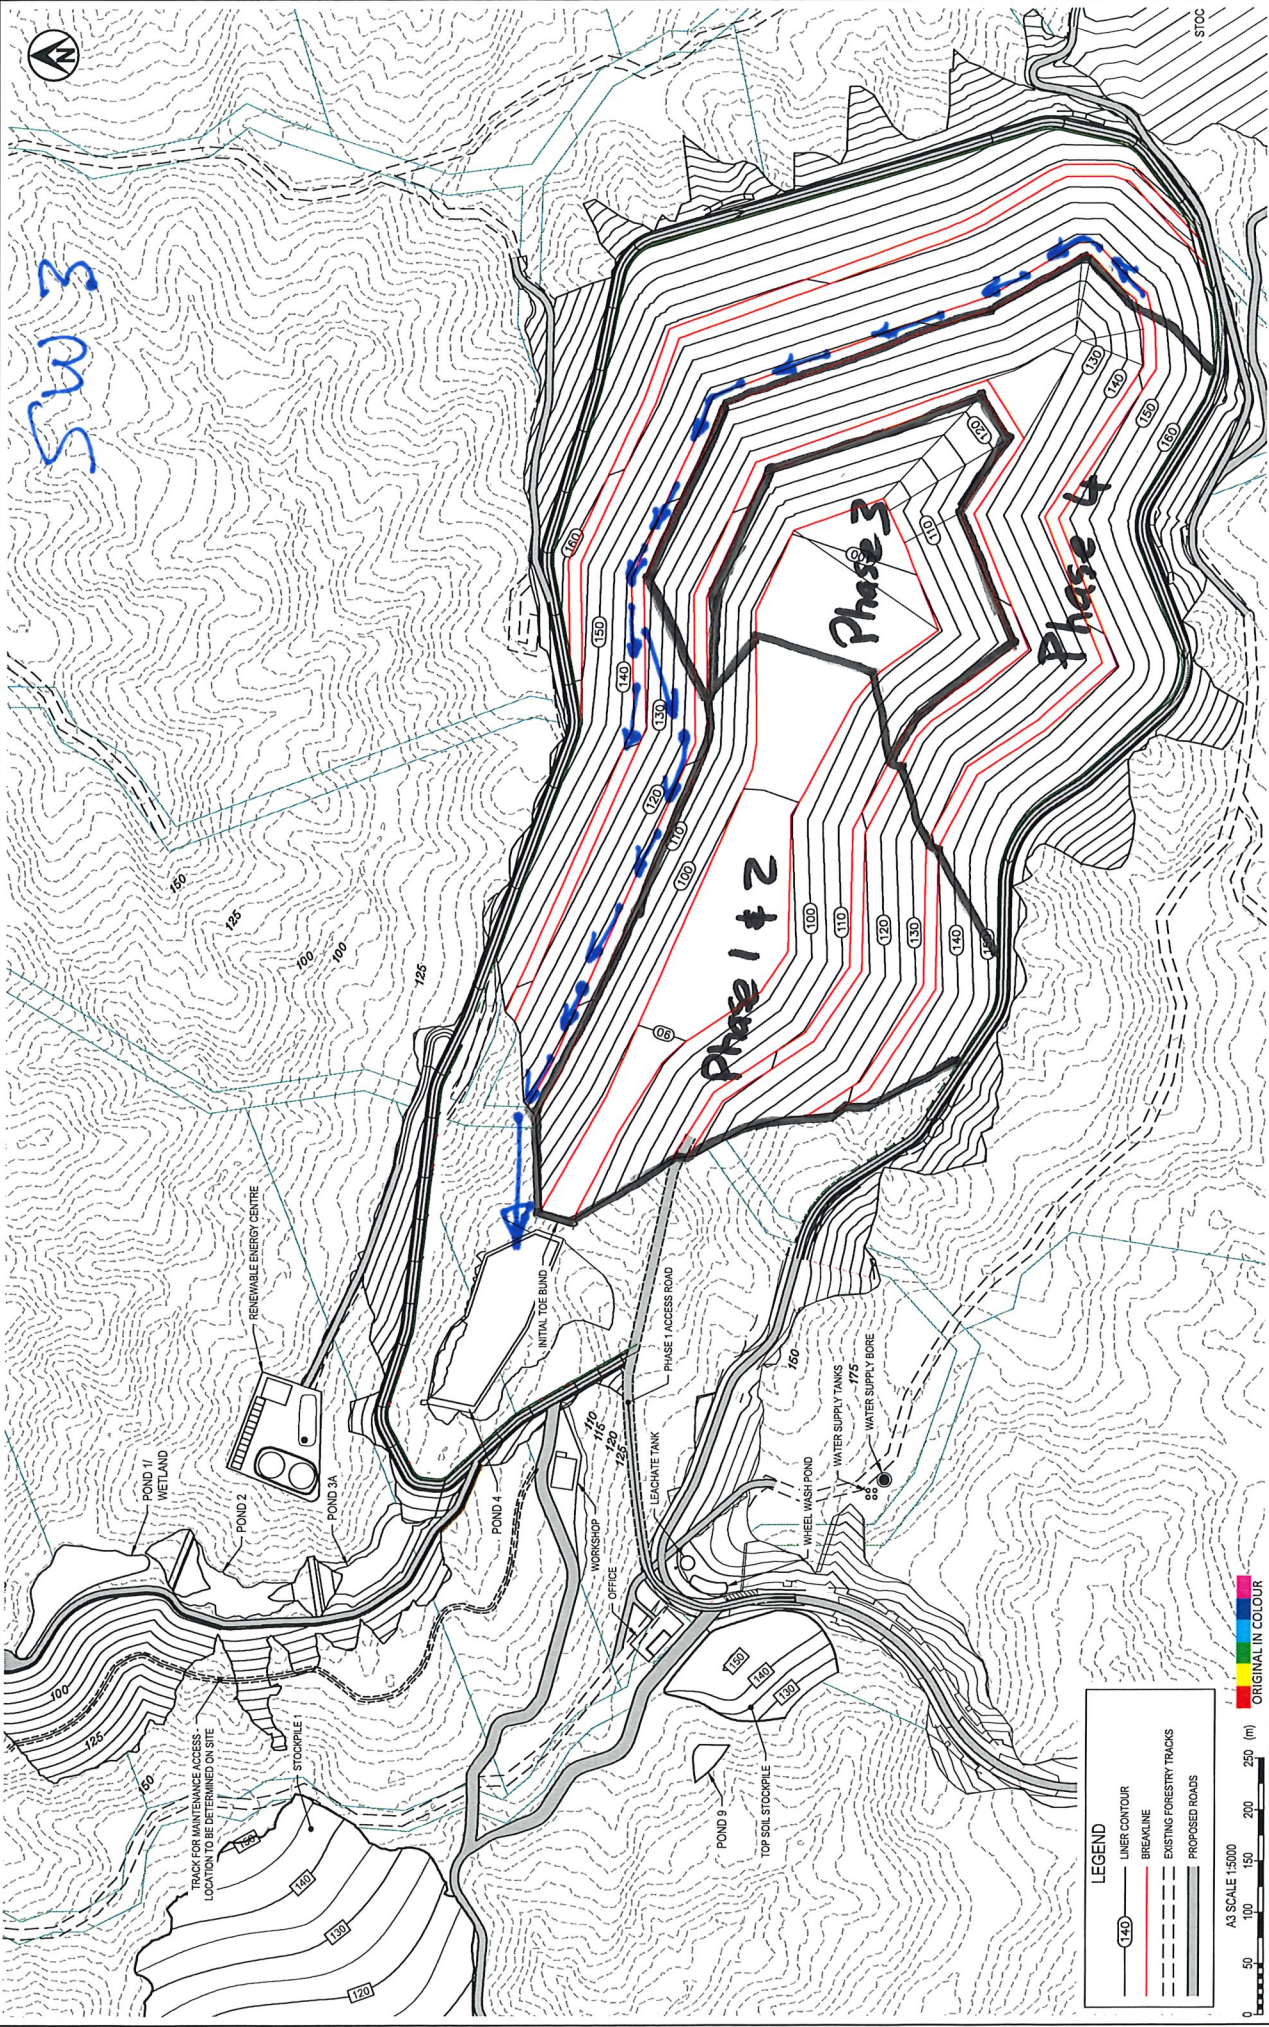

| | |
|-----------------------------------|------------------------------------|
| PROJECT No. 1005069 | CLIENT WASTE MANAGEMENT NZ LTD |
| DESIGNED ACBB Jun 18 | PROJECT AUCKLAND REGIONAL LANDFILL |
| DRAWN TORY Aug 18 | TITLE SITE |
| CHECKED SFE May 19 | LANDFILL LAYOUT PLAN - PHASE 1-6 |
| APPROVED Simona F Eldridge May 19 | SCALE (A3) 1:5000 |
| DATE | FIG No. ENG-04 |
| | REV 1 |