


# Appendix B

## EB2 General Arrangement Plans





REFER TO DRAWING NO. EB-2-D-2-RD-DG-000112


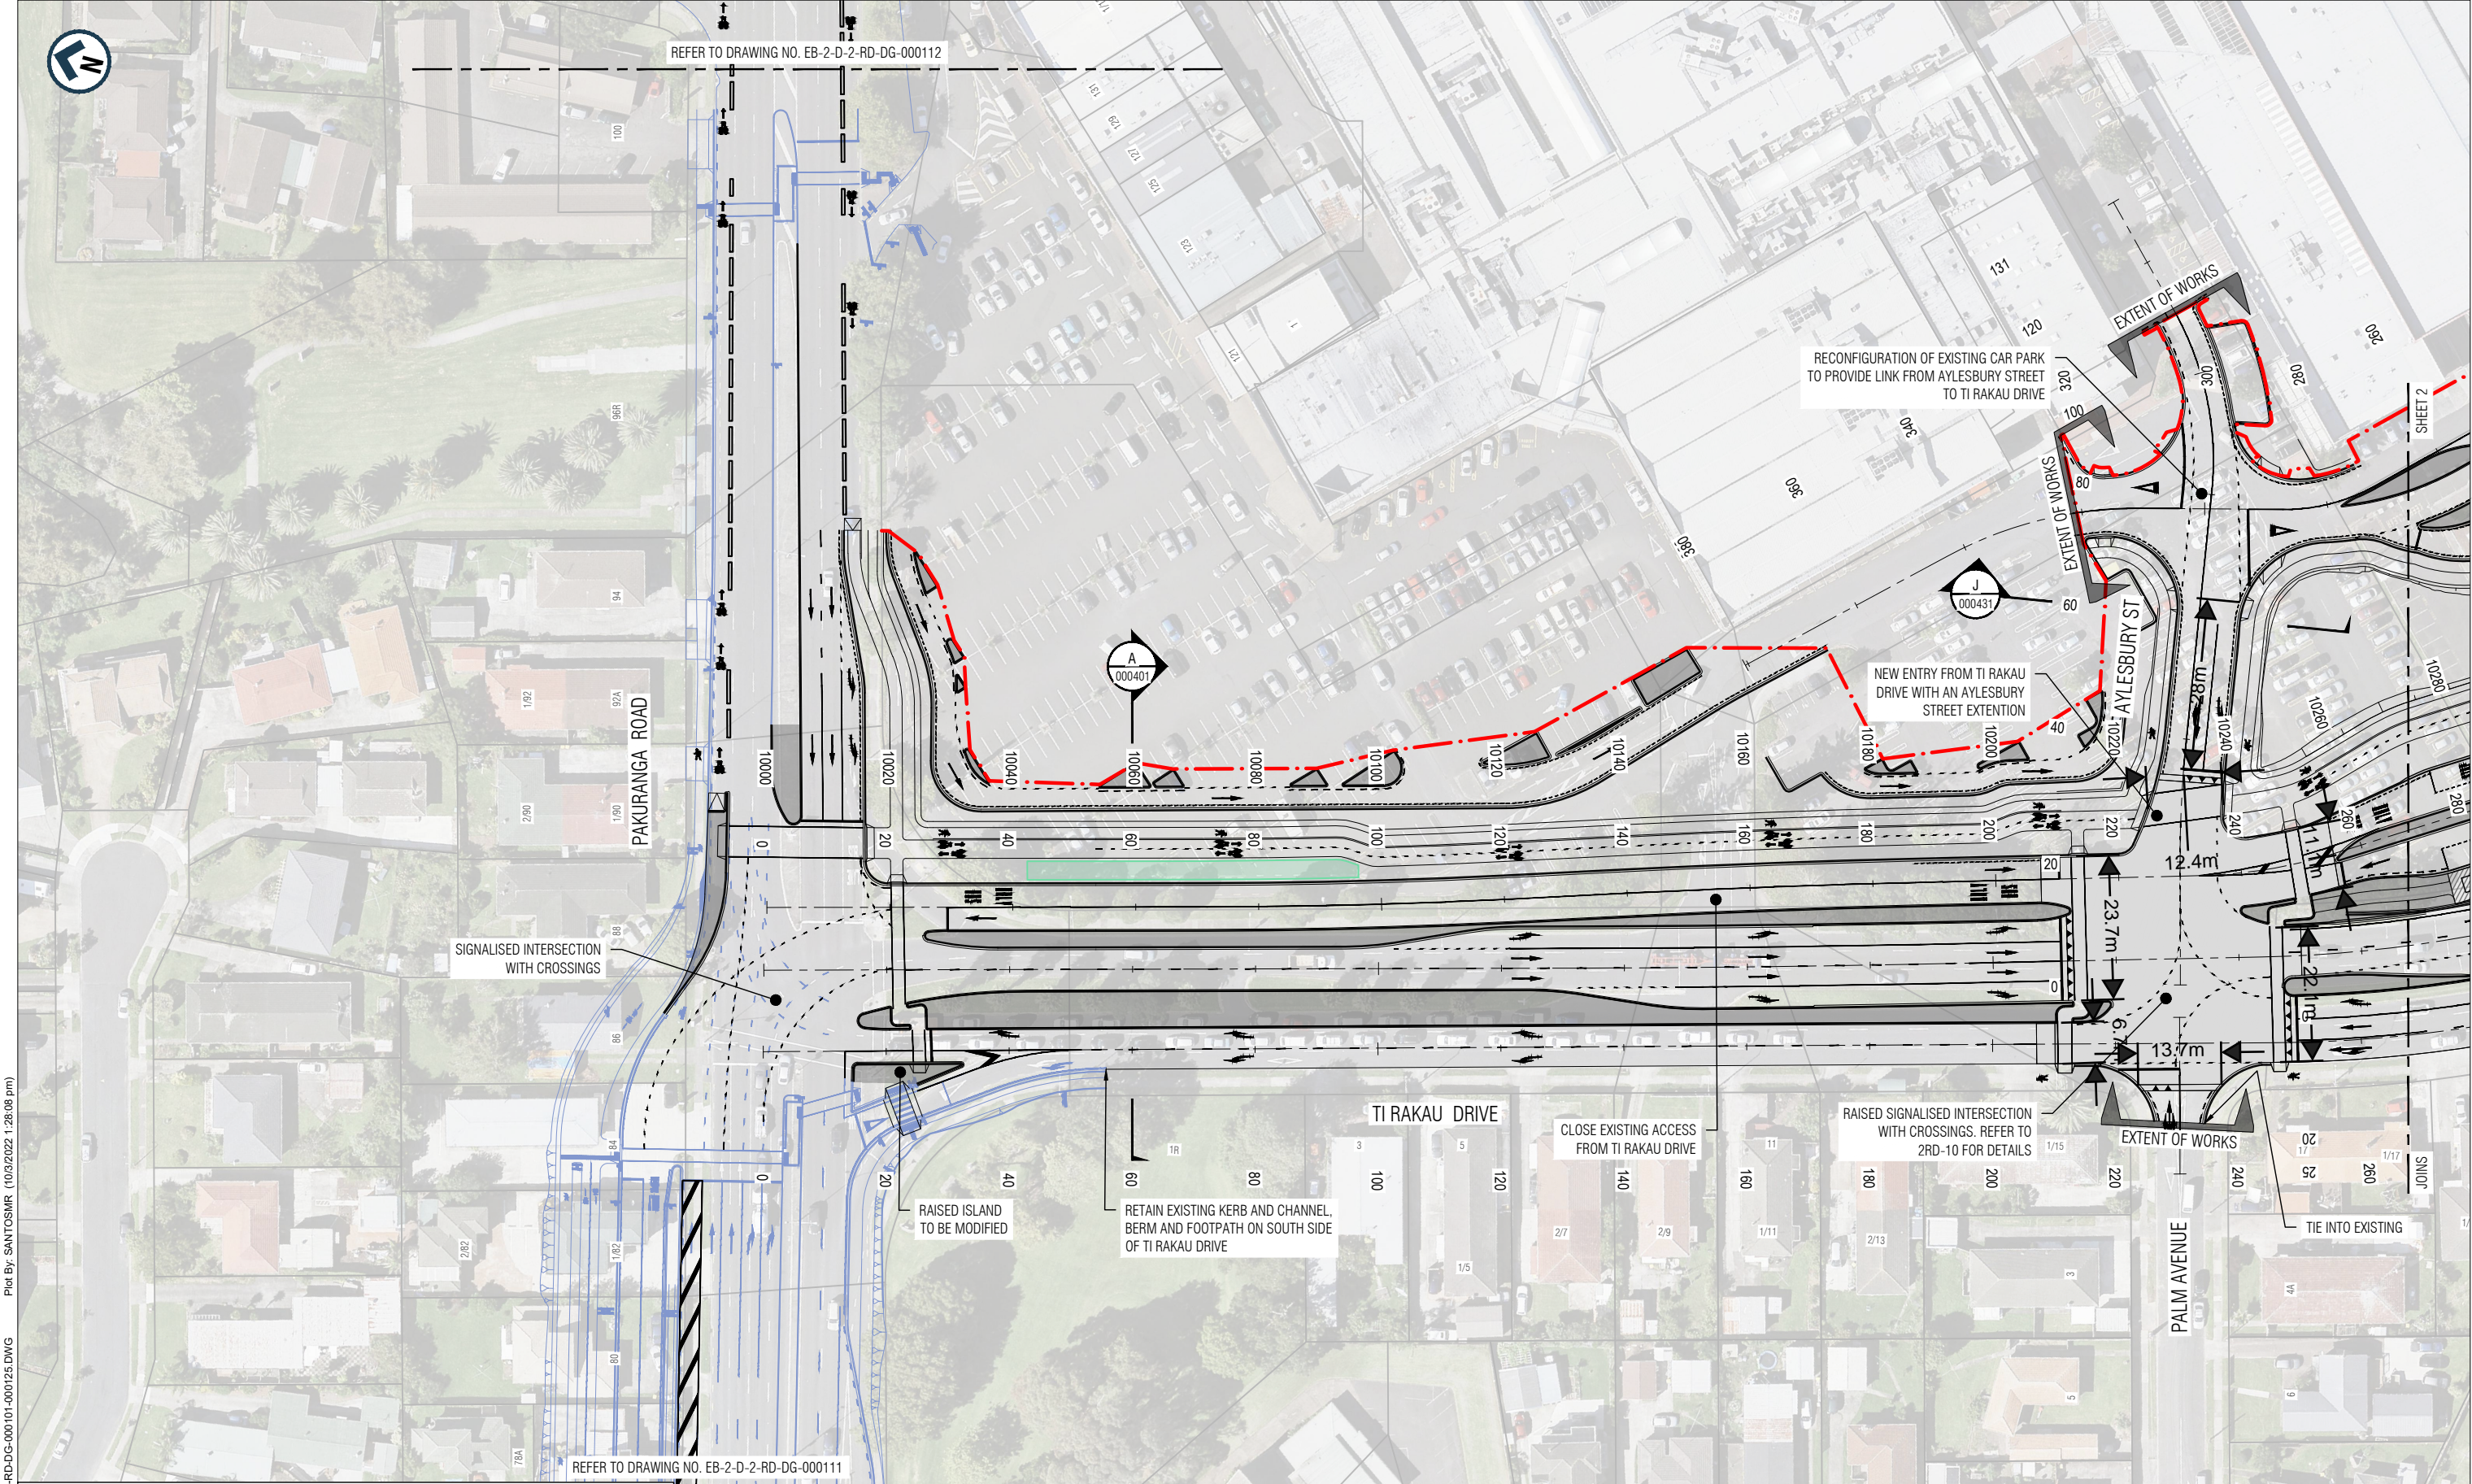


Filename: EB-2-D-2-RD-DG-000101-000125.DWG  
Plot By: SANTOSMR (10/9/2022 1:26:08 pm)

- NOTES**
- DO NOT SCALE OFF THESE DRAWINGS.
  - ALL DIMENSIONS AND DISTANCES ARE IN METRES UNLESS STATED OTHERWISE.
  - REFER TO DRAWINGS EB-2-D-2-RD-DG-000004 FOR LEGEND AND EB-2-D-2-RD-DG-000005 FOR GENERAL NOTES.

REV	DATE	DRAWN	REVISION DESCRIPTION
B	30/09/2022	M. Santos	ISSUED FOR STAGE 2 SUBMISSION
A	29/03/2022	M. Santos	ISSUED FOR STAGE 1 SUBMISSION

Designed	D. deAbrew	Checked	D. Angus
Drawn	M. Santos	Checked	M. Dalvi
Approved	S. Jones	Approver Signature	
Date	30/09/2022		

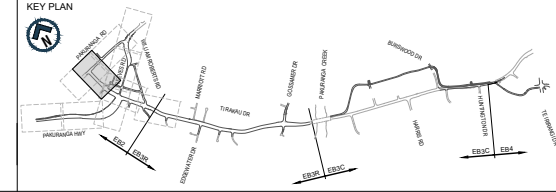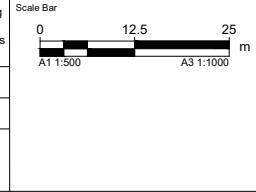

**AUCKLAND MANUKAU EASTERN TRANSPORT INITIATIVE**  
**EASTERN BUSWAY ALLIANCE**  
**(PAKURANGA TO BOTANY)**

Drawing Status	
STAGE 2	
Horizontal Datum	
NZGD 2000 MOUNT EDEN CIRCUIT	
Vertical Datum	
2016 NEW ZEALAND	
A1 SCALE	A3 SCALE
1:500	1:1000

Design Package	
ROADWORK GEOMETRIC DESIGN	
Drawing Title	
TI RAKAU DRIVE GENERAL ARRANGEMENT PLAN SHEET 1 OF 3	
Drawing Number	Revision
EB-2-D-2-RD-DG-000101	B

PACKAGE No. 2RD-00 NOT FOR CONSTRUCTION

ORIGINAL SIZE A1






REFER TO DRAWING NO. EB-2-D-2-RD-DG-000124

REFER TO 2RD-30 DESIGN PACKAGE FOR WILLIAM ROBERTS ROAD DESIGN DETAILS

REFER TO 2RD-10 FOR RAISED TABLE DETAILS

REFER TO 2RD-10 FOR DRIVEWAY CROSSING DETAILS



REFER TO DRAWING NO. EB-2-D-2-RD-DG-000123

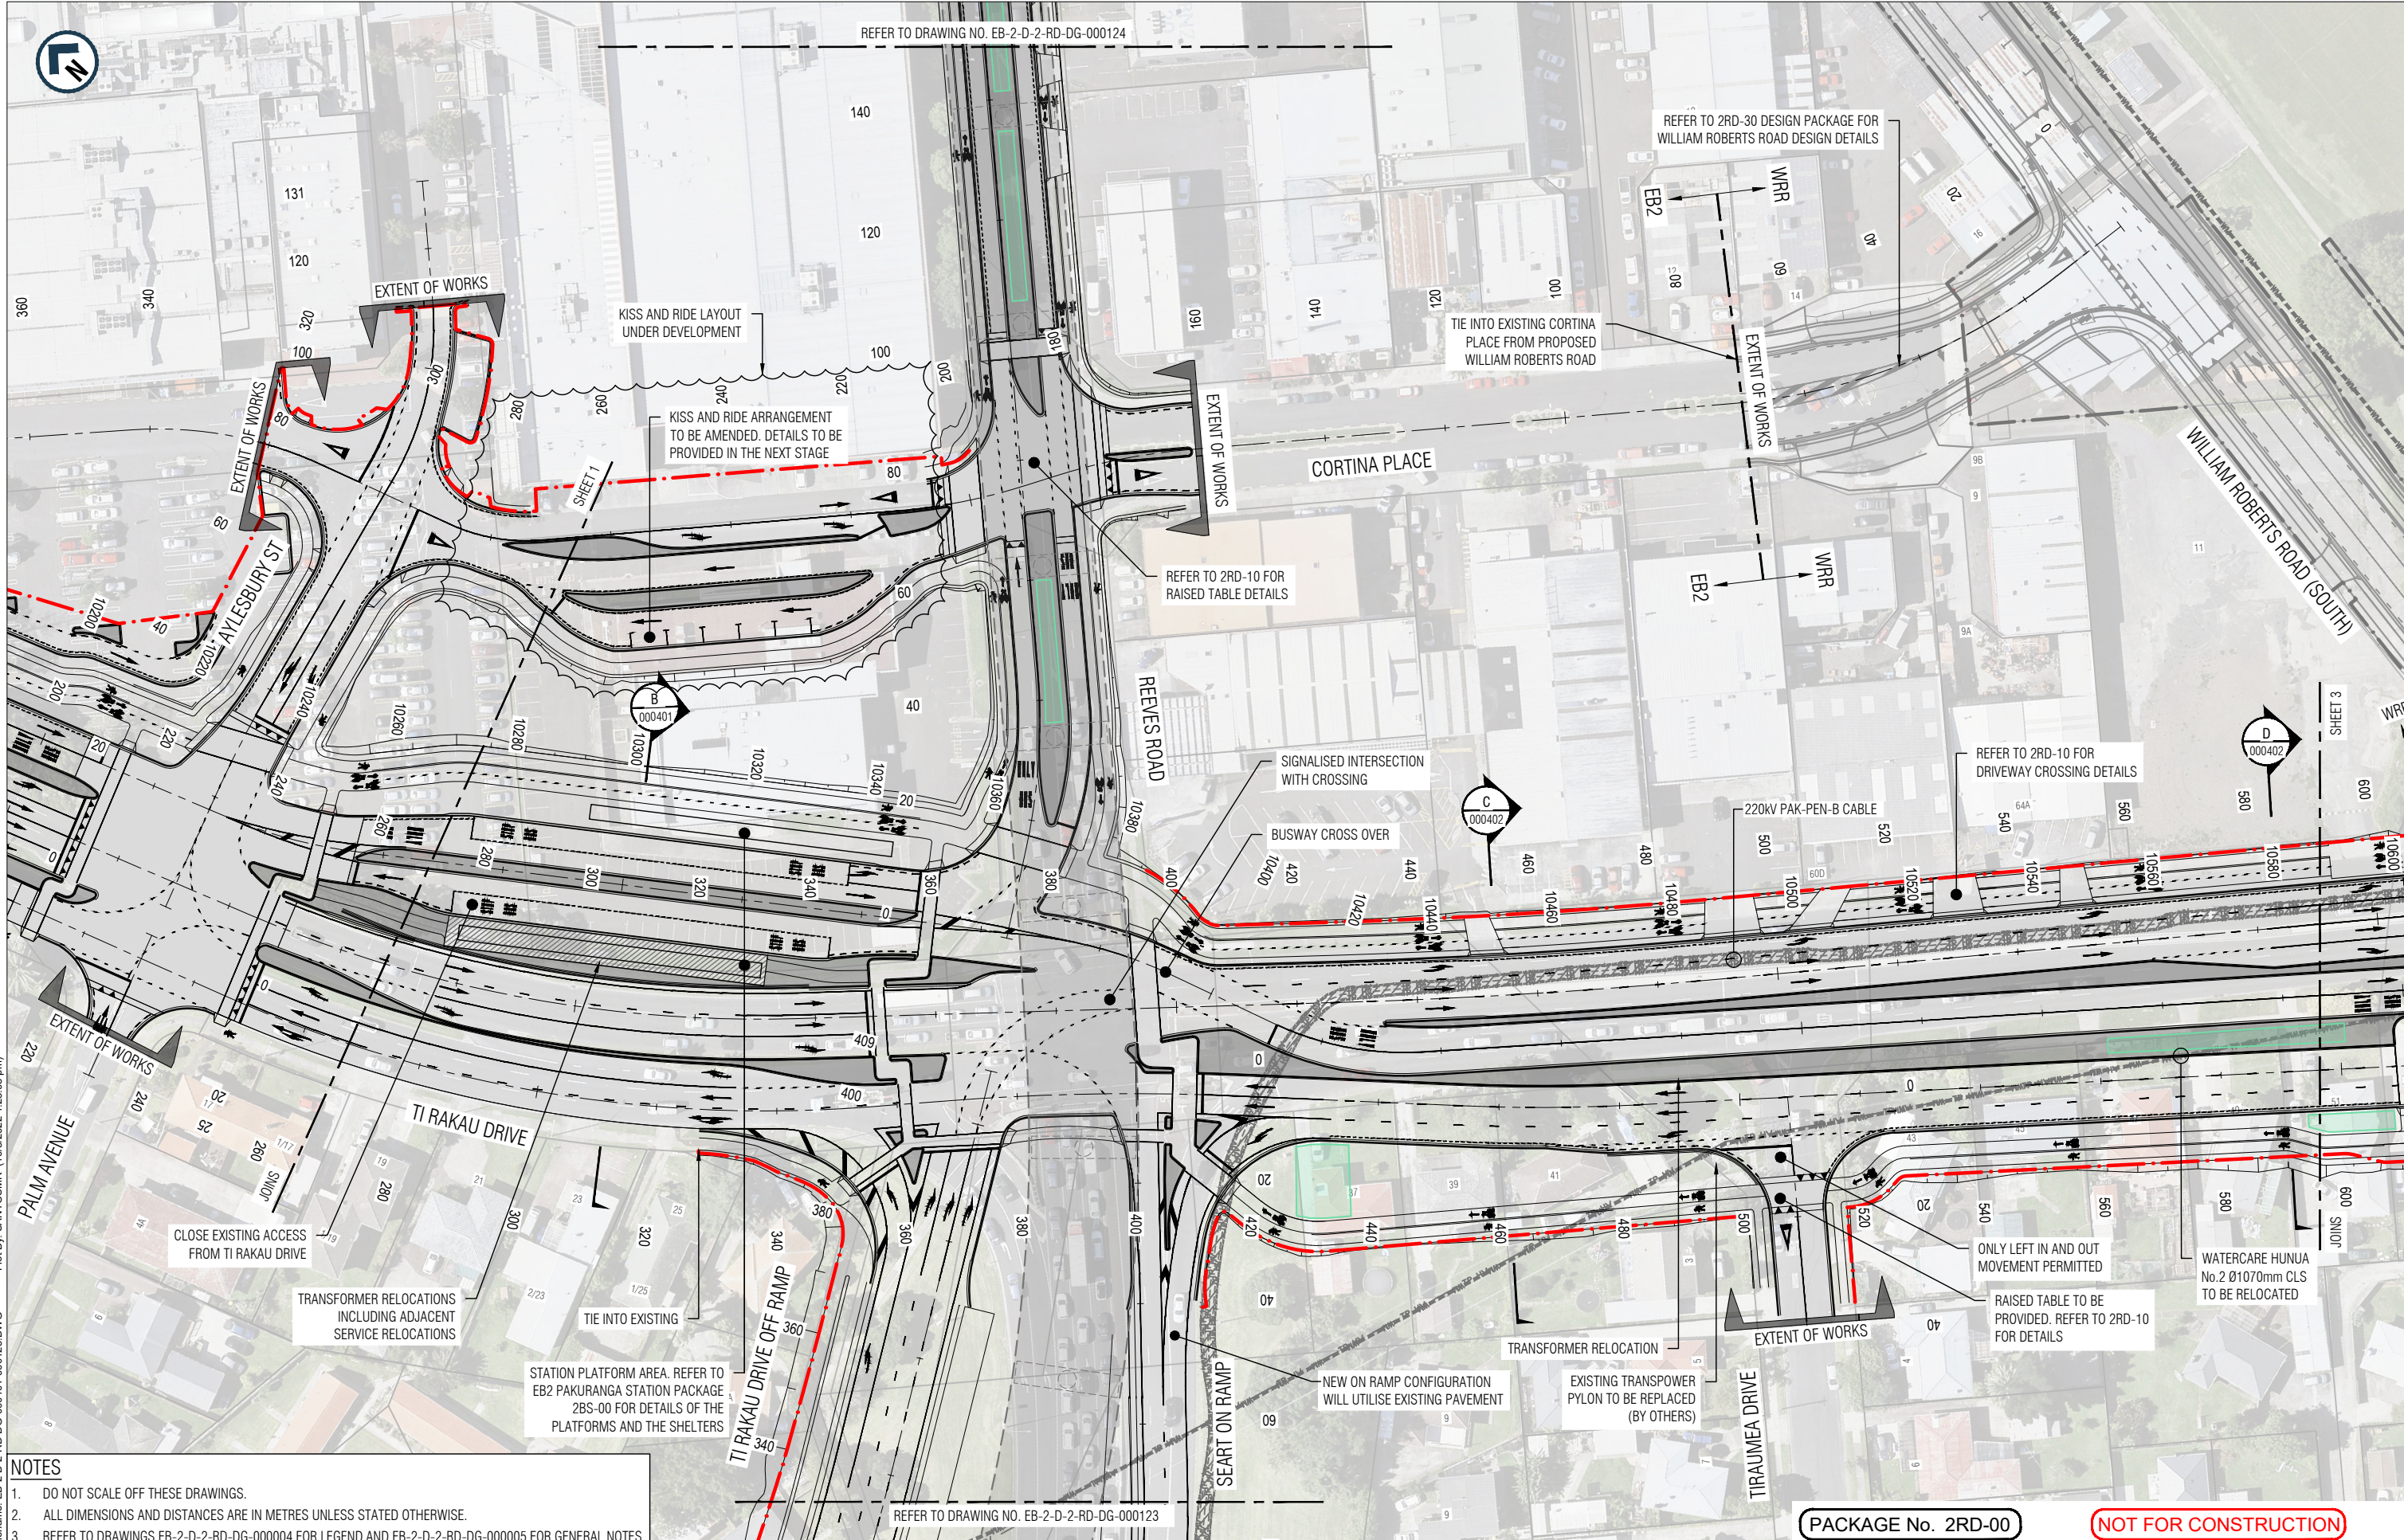

- NOTES**
- DO NOT SCALE OFF THESE DRAWINGS.
  - ALL DIMENSIONS AND DISTANCES ARE IN METRES UNLESS STATED OTHERWISE.
  - REFER TO DRAWINGS EB-2-D-2-RD-DG-000004 FOR LEGEND AND EB-2-D-2-RD-DG-000005 FOR GENERAL NOTES.

PACKAGE No. 2RD-00 NOT FOR CONSTRUCTION

This drawing is confidential and shall only be used for the purpose of this project. The signing of this title block confirms the design and drafting of this project have been prepared and checked in accordance with the Alliance quality assurance system to ISO 9001. Printed copies of this document are UNCONTROLLED. Do not scale from this drawing			
Designed	D. deAbrew	Checked	D. Angus
Drawn	M. Santos	Checked	M. Dalvi
Approved	S. Jones		
Date	30/09/2022	Approver Signature	

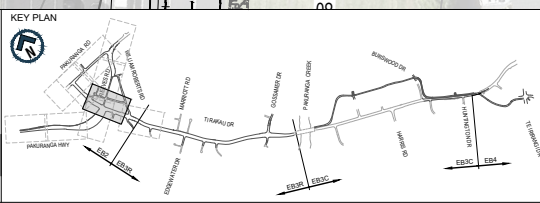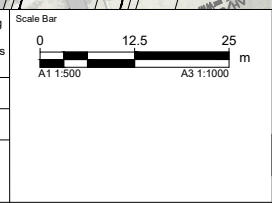


**AUCKLAND MANUKAU EASTERN TRANSPORT INITIATIVE**  
**EASTERN BUSWAY ALLIANCE**  
 (PAKURANGA TO BOTANY)

Drawing Status	
STAGE 2	
Horizontal Datum	
NZGD 2000 MOUNT EDEN CIRCUIT	
Vertical Datum	
2016 NEW ZEALAND	
A1 SCALE	A3 SCALE
1:500	1:1000

Drawing Title	
TI RAKAU DRIVE GENERAL ARRANGEMENT PLAN SHEET 2 OF 3	
Drawing Number	
EB-2-D-2-RD-DG-000102	
Revision	B

ORIGINAL SIZE A1  
 FILENAME: EB-2-D-2-RD-DG-000101-000125.DWG  
 PLOT BY: SANTOSMR (10/3/2022 1:26:08 pm)





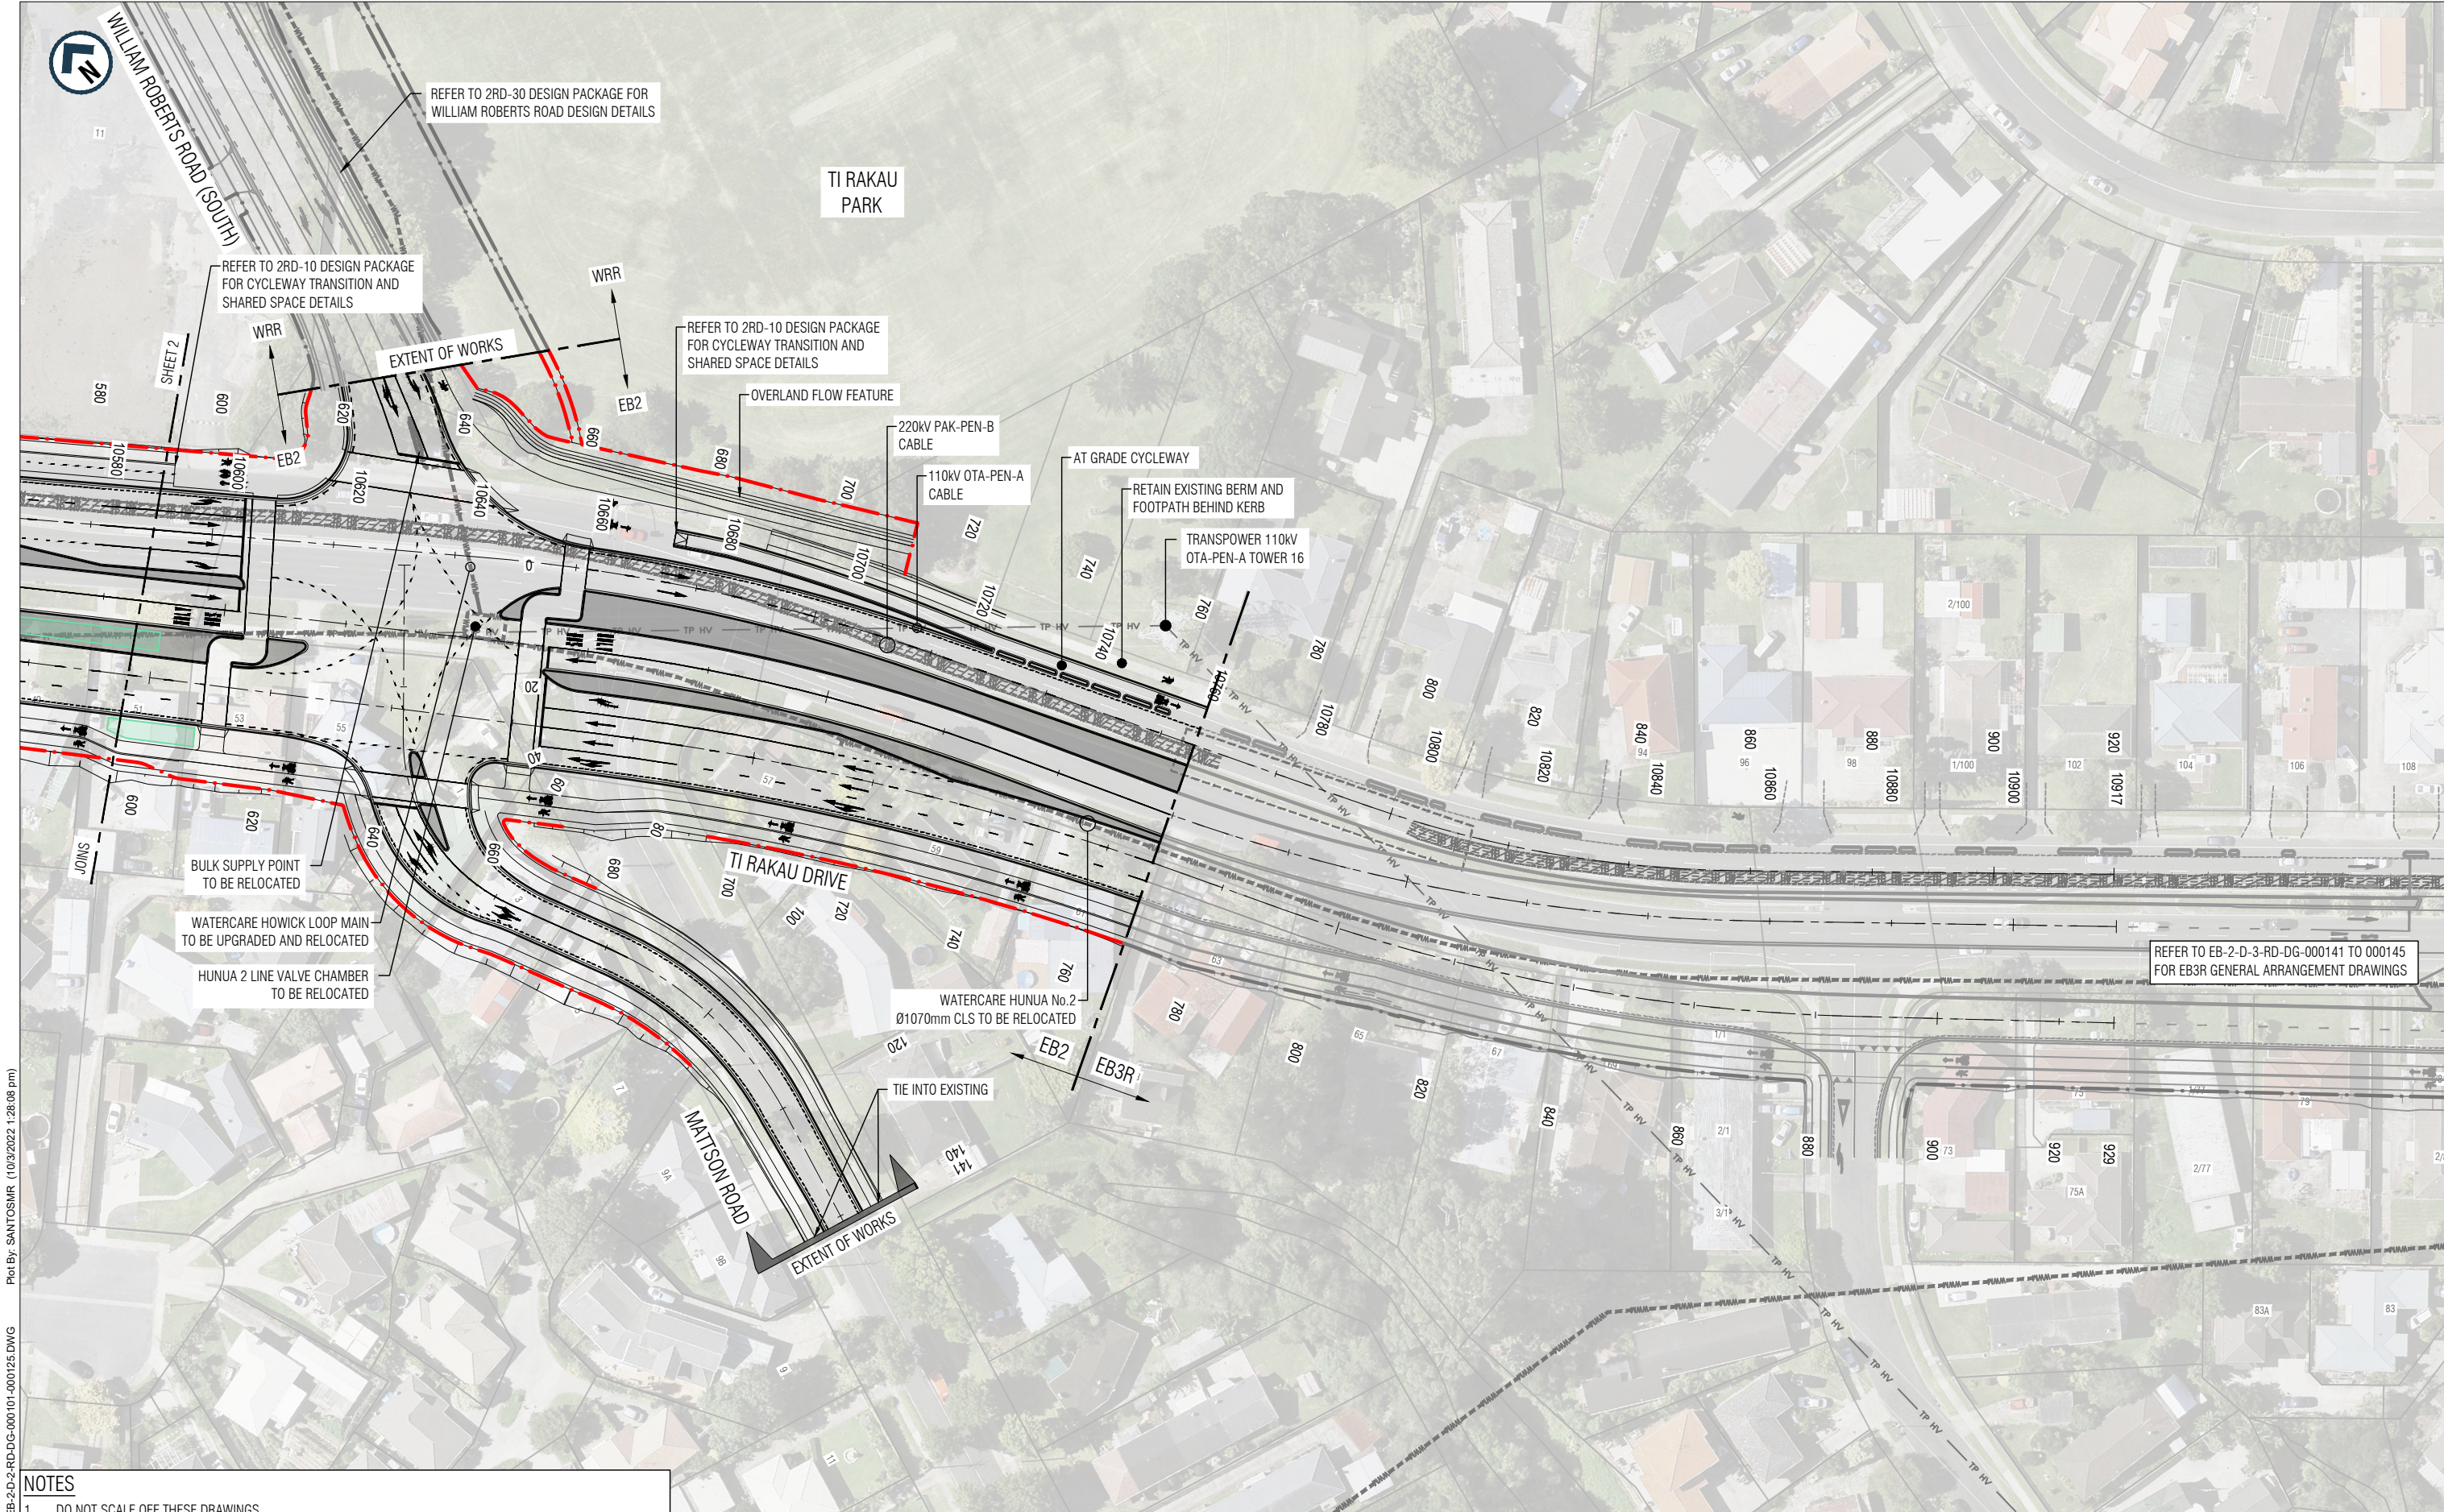

- NOTES**
- DO NOT SCALE OFF THESE DRAWINGS.
  - ALL DIMENSIONS AND DISTANCES ARE IN METRES UNLESS STATED OTHERWISE.
  - REFER TO DRAWINGS EB-2-D-2-RD-DG-000004 FOR LEGEND AND EB-2-D-2-RD-DG-000005 FOR GENERAL NOTES.

This drawing is confidential and shall only be used for the purpose of this project. The signing of this title block confirms the design and drafting of this project have been prepared and checked in accordance with the Alliance quality assurance system to ISO 9001. Printed copies of this document are UNCONTROLLED. Do not scale from this drawing			
Designed	D. deAbrew	Checked	D. Angus
Drawn	M. Santos	Checked	M. Dalvi
Approved	S. Jones		
Date	30/09/2022	Approver Signature	

REV	DATE	DRAWN	REVISION DESCRIPTION
B	30/09/2022	M. Santos	ISSUED FOR STAGE 2 SUBMISSION
A	29/03/2022	M. Santos	ISSUED FOR STAGE 1 SUBMISSION

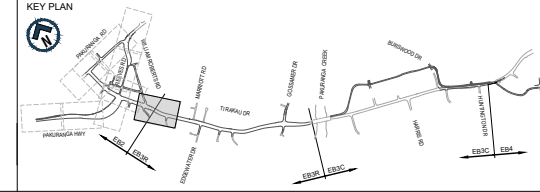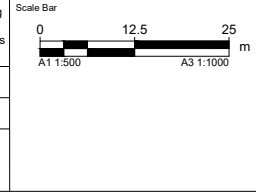

**AUCKLAND MANUKAU EASTERN TRANSPORT INITIATIVE**  
**EASTERN BUSWAY ALLIANCE**  
 (PAKURANGA TO BOTANY)

Drawing Status	
STAGE 2	
Horizontal Datum	
NZGD 2000 MOUNT EDEN CIRCUIT	
Vertical Datum	
2016 NEW ZEALAND	
A1 SCALE	A3 SCALE
1:500	1:1000

Design Package	
ROADWORK GEOMETRIC DESIGN	
Drawing Title	
TI RAKAU DRIVE GENERAL ARRANGEMENT PLAN SHEET 3 OF 3	
Drawing Number	Revision
EB-2-D-2-RD-DG-000103	B


ORIGINAL SIZE  
 A1  
 ORIGINAL IN COLOUR

PACKAGE No. 2RD-00

NOT FOR CONSTRUCTION

Plot By: SANTOSMR (10/3/2022 1:26:08 pm)  
 File Name: EB-2-D-2-RD-DG-000101-000125.DWG




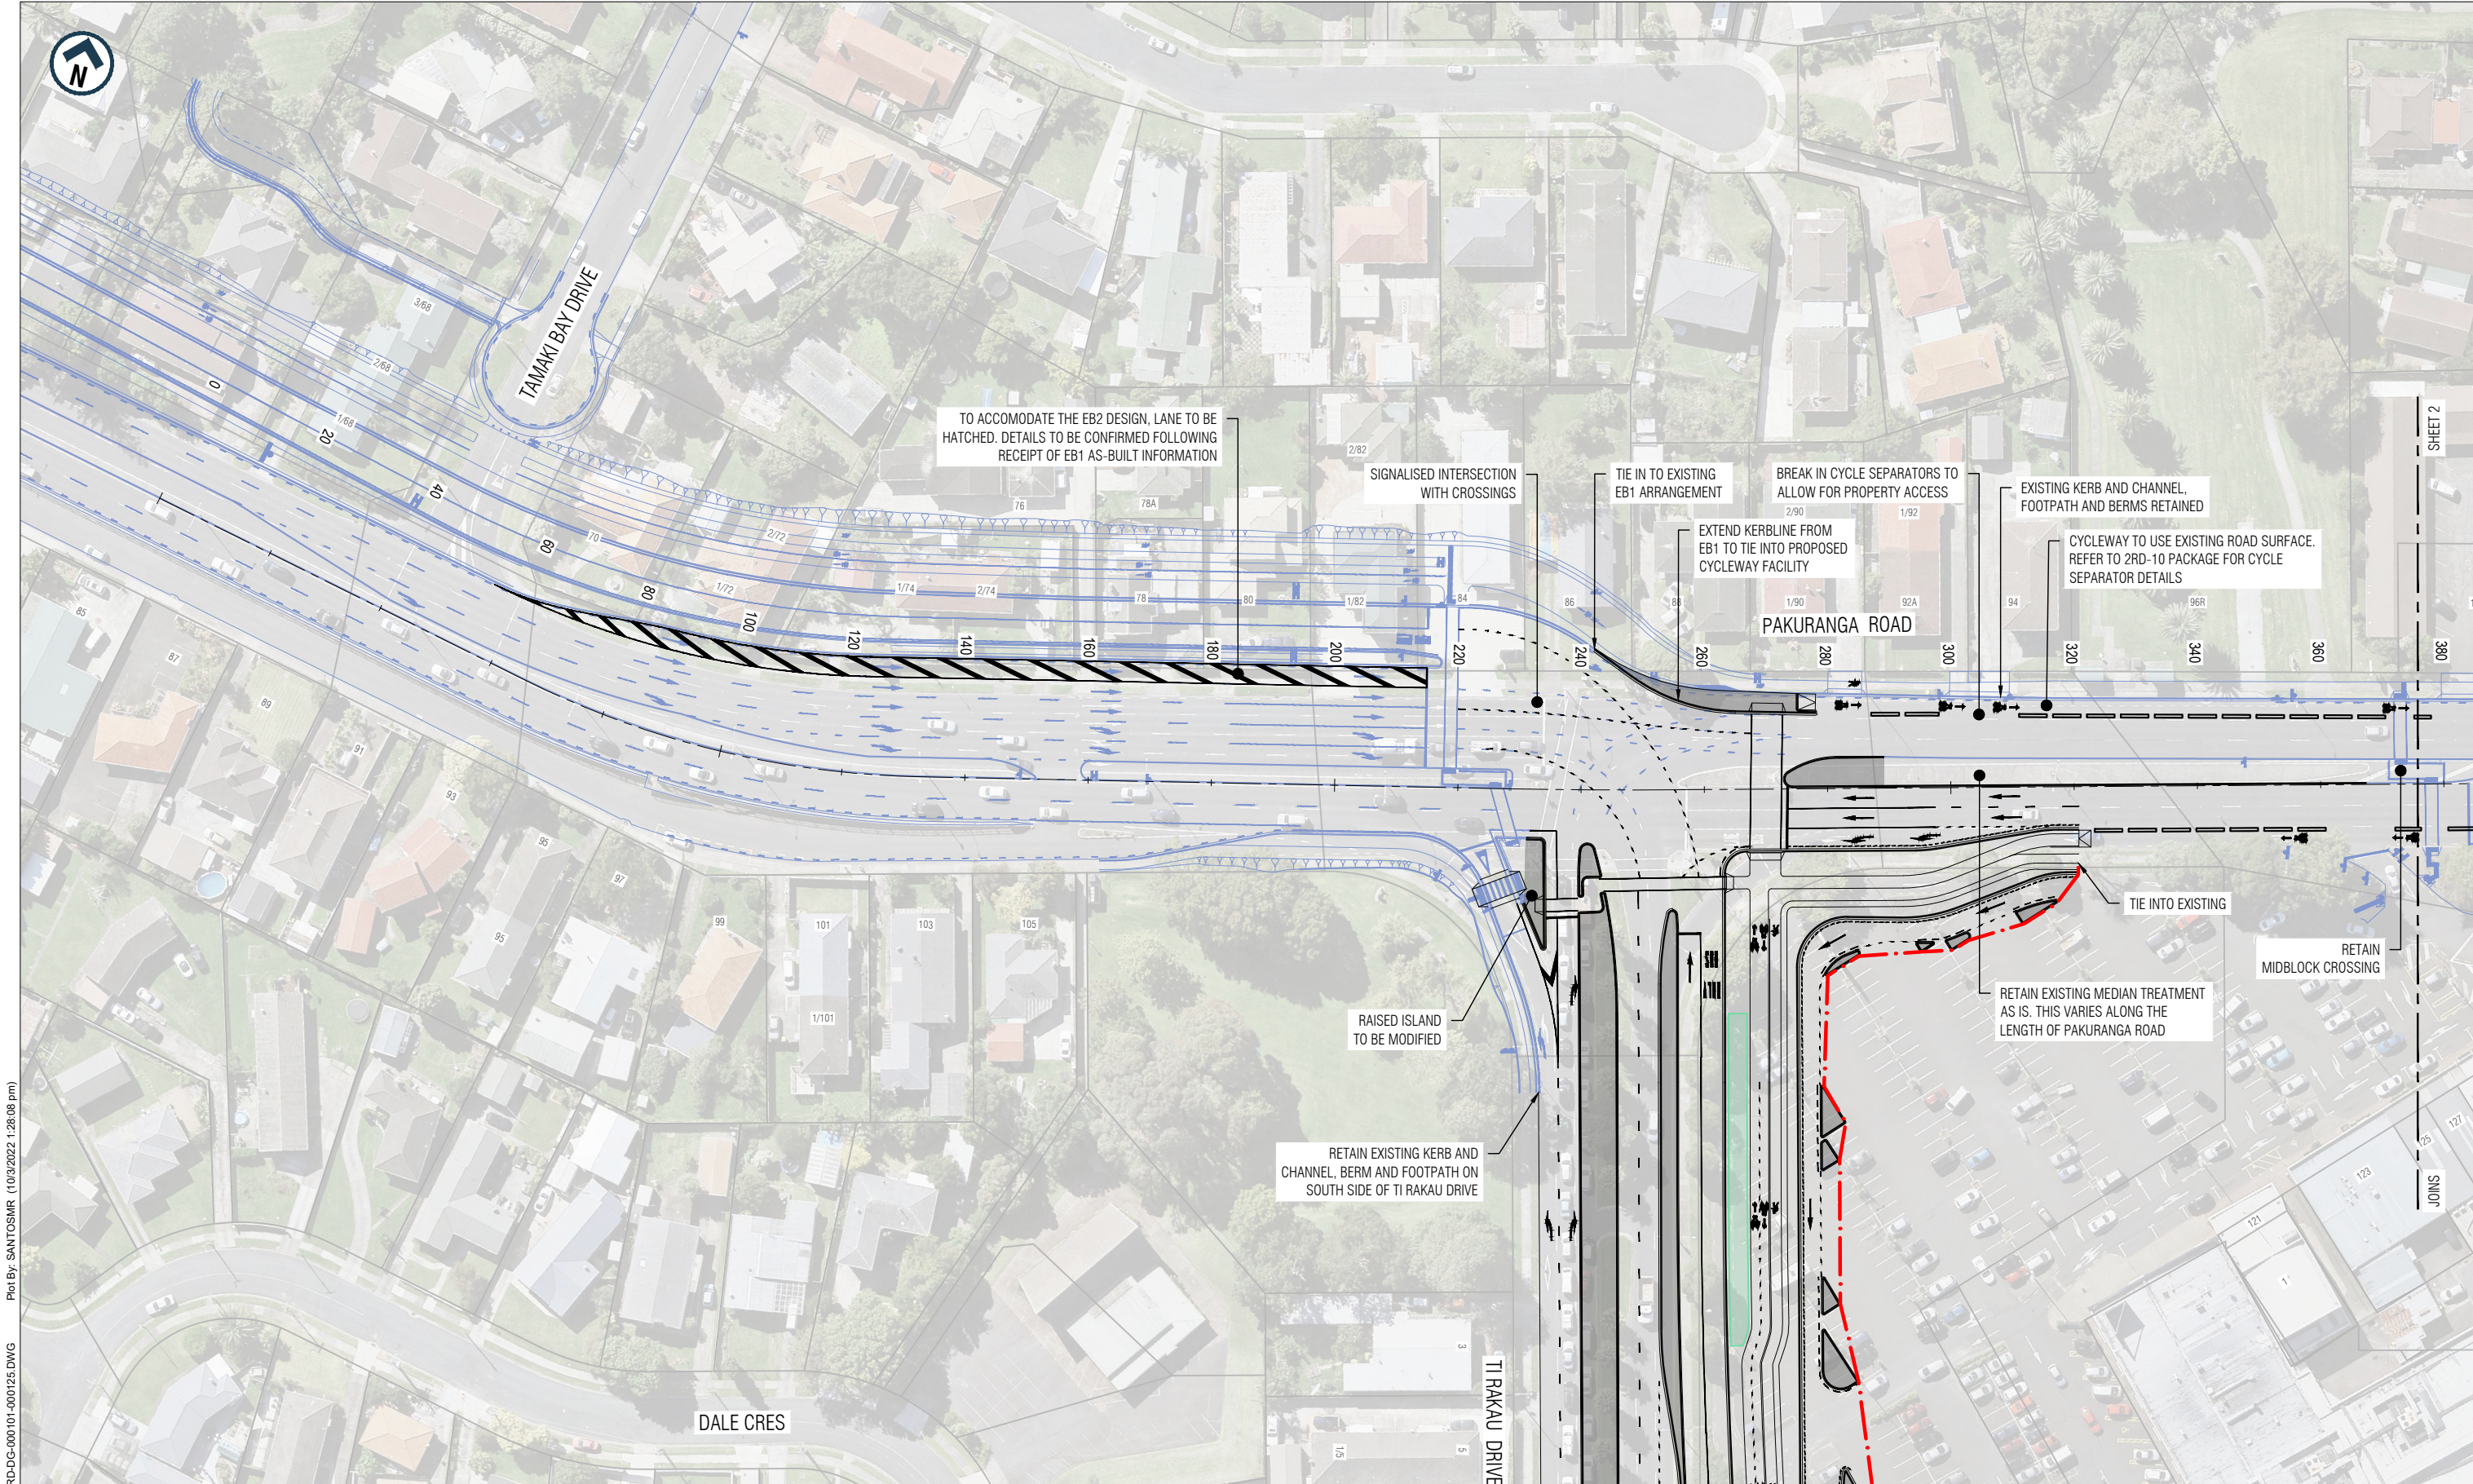


**NOTES**

- DO NOT SCALE OFF THESE DRAWINGS.
- ALL DIMENSIONS AND DISTANCES ARE IN METRES UNLESS STATED OTHERWISE.
- REFER TO DRAWINGS EB-2-D-2-RD-DG-000004 FOR LEGEND AND EB-2-D-2-RD-DG-000005 FOR GENERAL NOTES.

REV	DATE	DRAWN	REVISION DESCRIPTION
B	30/09/2022	M. Santos	ISSUED FOR STAGE 2 SUBMISSION
A	29/03/2022	M. Santos	ISSUED FOR STAGE 1 SUBMISSION

Designed	D. deAbrew	Checked	D. Angus
Drawn	M. Santos	Checked	M. Dalvi
Approved	S. Jones	Approver Signature	
Date	30/09/2022		

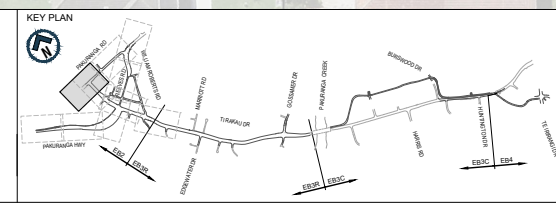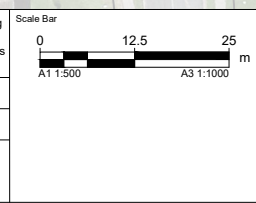

**AUCKLAND MANUKAU EASTERN TRANSPORT INITIATIVE**  
**EASTERN BUSWAY ALLIANCE**  
**(PAKURANGA TO BOTANY)**

<b>STAGE 2</b>	
Horizontal Datum	NZGD 2000 MOUNT EDEN CIRCUIT
Vertical Datum	2016 NEW ZEALAND
A1 SCALE	1:500
A3 SCALE	1:1000

<b>ROADWORK GEOMETRIC DESIGN</b>	
PAKURANGA ROAD GENERAL ARRANGEMENT PLAN SHEET 1 OF 2	
Drawing Number	EB-2-D-2-RD-DG-000111
Revision	B

ORIGINAL SIZE A1  
 Plot By: SANTOSMR (10/3/2022 1:26:08 pm)  
 Filename: EB-2-D-2-RD-DG-000101-000125.DWG



PACKAGE No. 2RD-00


**NOT FOR CONSTRUCTION**

REFER TO DRAWING NO. EB-2-D-2-RD-DG-000101

SHEET 2



JOIN



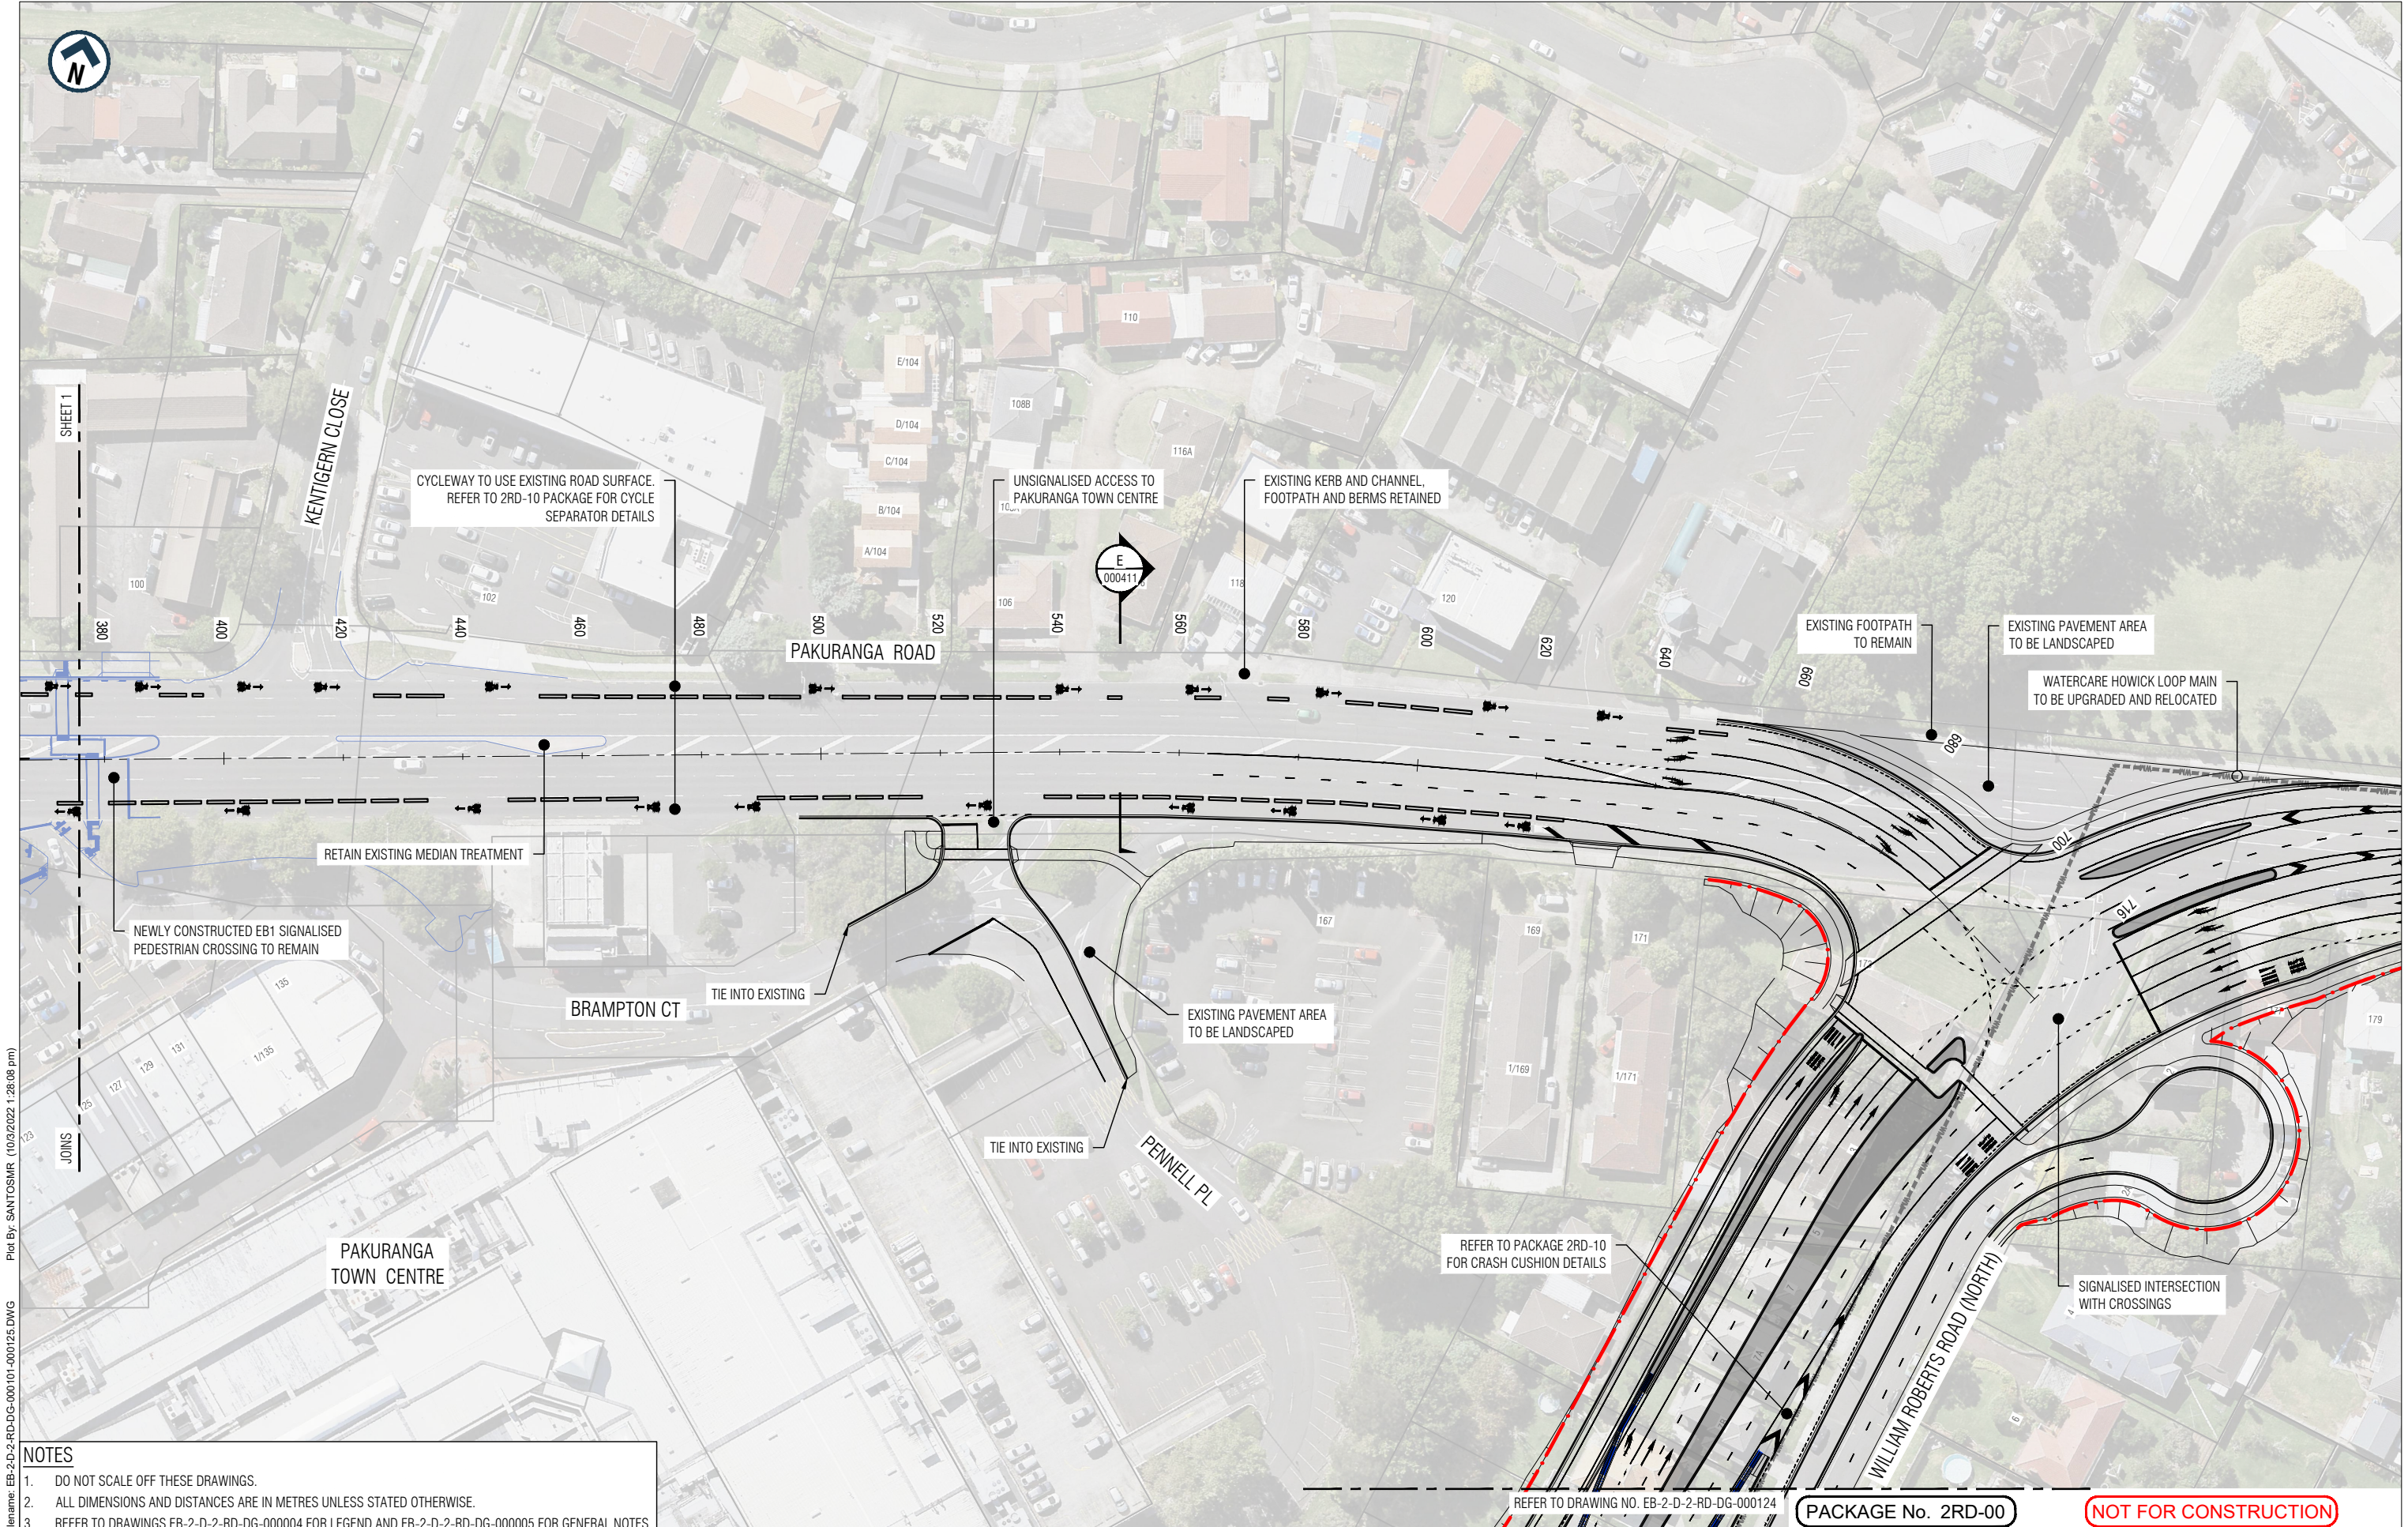

- NOTES**
- DO NOT SCALE OFF THESE DRAWINGS.
  - ALL DIMENSIONS AND DISTANCES ARE IN METRES UNLESS STATED OTHERWISE.
  - REFER TO DRAWINGS EB-2-D-2-RD-DG-000004 FOR LEGEND AND EB-2-D-2-RD-DG-000005 FOR GENERAL NOTES.

This drawing is confidential and shall only be used for the purpose of this project. The signing of this title block confirms the design and drafting of this project have been prepared and checked in accordance with the Alliance quality assurance system to ISO 9001. Printed copies of this document are UNCONTROLLED. Do not scale from this drawing			
Designed	D. deAbrew	Checked	D. Angus
Drawn	M. Santos	Checked	M. Dalvi
Approved	S. Jones		
Date	30/09/2022	Approver Signature	

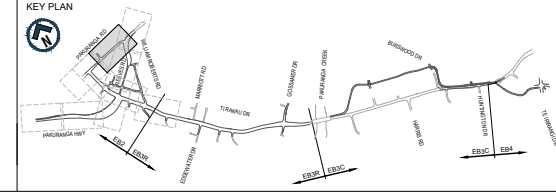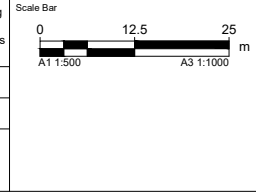

**AUCKLAND MANUKAU EASTERN TRANSPORT INITIATIVE**  
**EASTERN BUSWAY ALLIANCE**  
**(PAKURANGA TO BOTANY)**

**STAGE 2**  
 Horizontal Datum  
 NZGD 2000 MOUNT EDEN CIRCUIT  
 Vertical Datum  
 2016 NEW ZEALAND

**ROADWORK GEOMETRIC DESIGN**  
 Drawing Title  
**PAKURANGA ROAD**  
**GENERAL ARRANGEMENT PLAN**  
**SHEET 2 OF 2**  
 Drawing Number  
**EB-2-D-2-RD-DG-000112**

REFER TO DRAWING NO. EB-2-D-2-RD-DG-000124 **PACKAGE No. 2RD-00** **NOT FOR CONSTRUCTION**

File Name: EB-2-D-2-RD-DG-000101-000125.DWG  
 Plot By: SANTOSMR (10/9/2022 1:26:08 pm)







Plot By: SANTOSMR (10/03/2022 1:26:08 pm)  
 File Name: EB-2-D-2-RD-DG-000101-000125.DWG  
 ORIGINAL SIZE A1

- NOTES**
- DO NOT SCALE OFF THESE DRAWINGS.
  - ALL DIMENSIONS AND DISTANCES ARE IN METRES UNLESS STATED OTHERWISE.
  - REFER TO DRAWINGS EB-2-D-2-RD-DG-000004 FOR LEGEND AND EB-2-D-2-RD-DG-000005 FOR GENERAL NOTES.

This drawing is confidential and shall only be used for the purpose of this project. The signing of this title block confirms the design and drafting of this project have been prepared and checked in accordance with the Alliance quality assurance system to ISO 9001. Printed copies of this document are UNCONTROLLED. Do not scale from this drawing

Designed	D. deAbrew	Checked	D. Angus
Drawn	M. Santos	Checked	M. Dalvi
Approved	S. Jones	Approver Signature	
Date	30/09/2022		

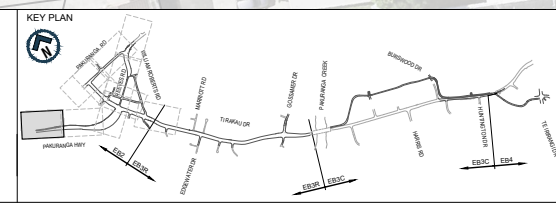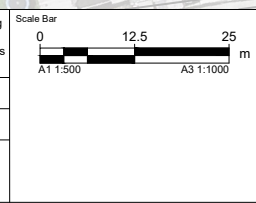

**AUCKLAND MANUKAU EASTERN TRANSPORT INITIATIVE**  
**EASTERN BUSWAY ALLIANCE**  
**(PAKURANGA TO BOTANY)**

Drawing Status		<b>STAGE 2</b>	
Horizontal Datum		NZGD 2000 MOUNT EDEN CIRCUIT	
Vertical Datum		2016 NEW ZEALAND	
A1 SCALE	1:500	A3 SCALE	1:1000

**ROADWORK GEOMETRIC DESIGN**

**PAKURANGA HIGHWAY / REEVES ROAD**  
**GENERAL ARRANGEMENT PLAN**  
**SHEET 1 OF 5**

Drawing Number: EB-2-D-2-RD-DG-000121

Revision: B

PACKAGE No. 2RD-00

**NOT FOR CONSTRUCTION**

