
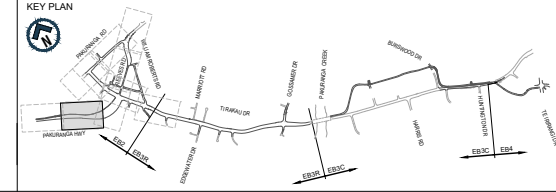


NOTES

- DO NOT SCALE OFF THESE DRAWINGS.
- ALL DIMENSIONS AND DISTANCES ARE IN METRES UNLESS STATED OTHERWISE.
- REFER TO DRAWINGS EB-2-D-2-RD-DG-000004 FOR LEGEND AND EB-2-D-2-RD-DG-000005 FOR GENERAL NOTES.

REV	DATE	DRAWN	REVISION DESCRIPTION
B	30/09/2022	M. Santos	ISSUED FOR STAGE 2 SUBMISSION
A	29/03/2022	M. Santos	ISSUED FOR STAGE 1 SUBMISSION

Designed	D. deAbrew	Checked	D. Angus
Drawn	M. Santos	Checked	M. Dalvi
Approved	S. Jones	Approver Signature	
Date	30/09/2022		

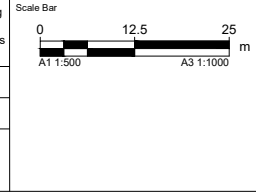

AUCKLAND MANUKAU EASTERN TRANSPORT INITIATIVE
EASTERN BUSWAY ALLIANCE
(PAKURANGA TO BOTANY)

PACKAGE No. 2RD-00

STAGE 2

Horizontal Datum
NZGD 2000 MOUNT EDEN CIRCUIT

Vertical Datum
2016 NEW ZEALAND

A1 SCALE 1:500 A3 SCALE 1:1000

ROADWORK GEOMETRIC DESIGN


Design Title
PAKURANGA HIGHWAY / REEVES ROAD
GENERAL ARRANGEMENT PLAN
SHEET 2 OF 5

Drawing Number
EB-2-D-2-RD-DG-000122

Revision
B

ORIGINAL SIZE A1
 Plot By: SANTOSMR (10/03/2022 1:26:08 pm)
 Filename: EB-2-D-2-RD-DG-000101-000125.DWG



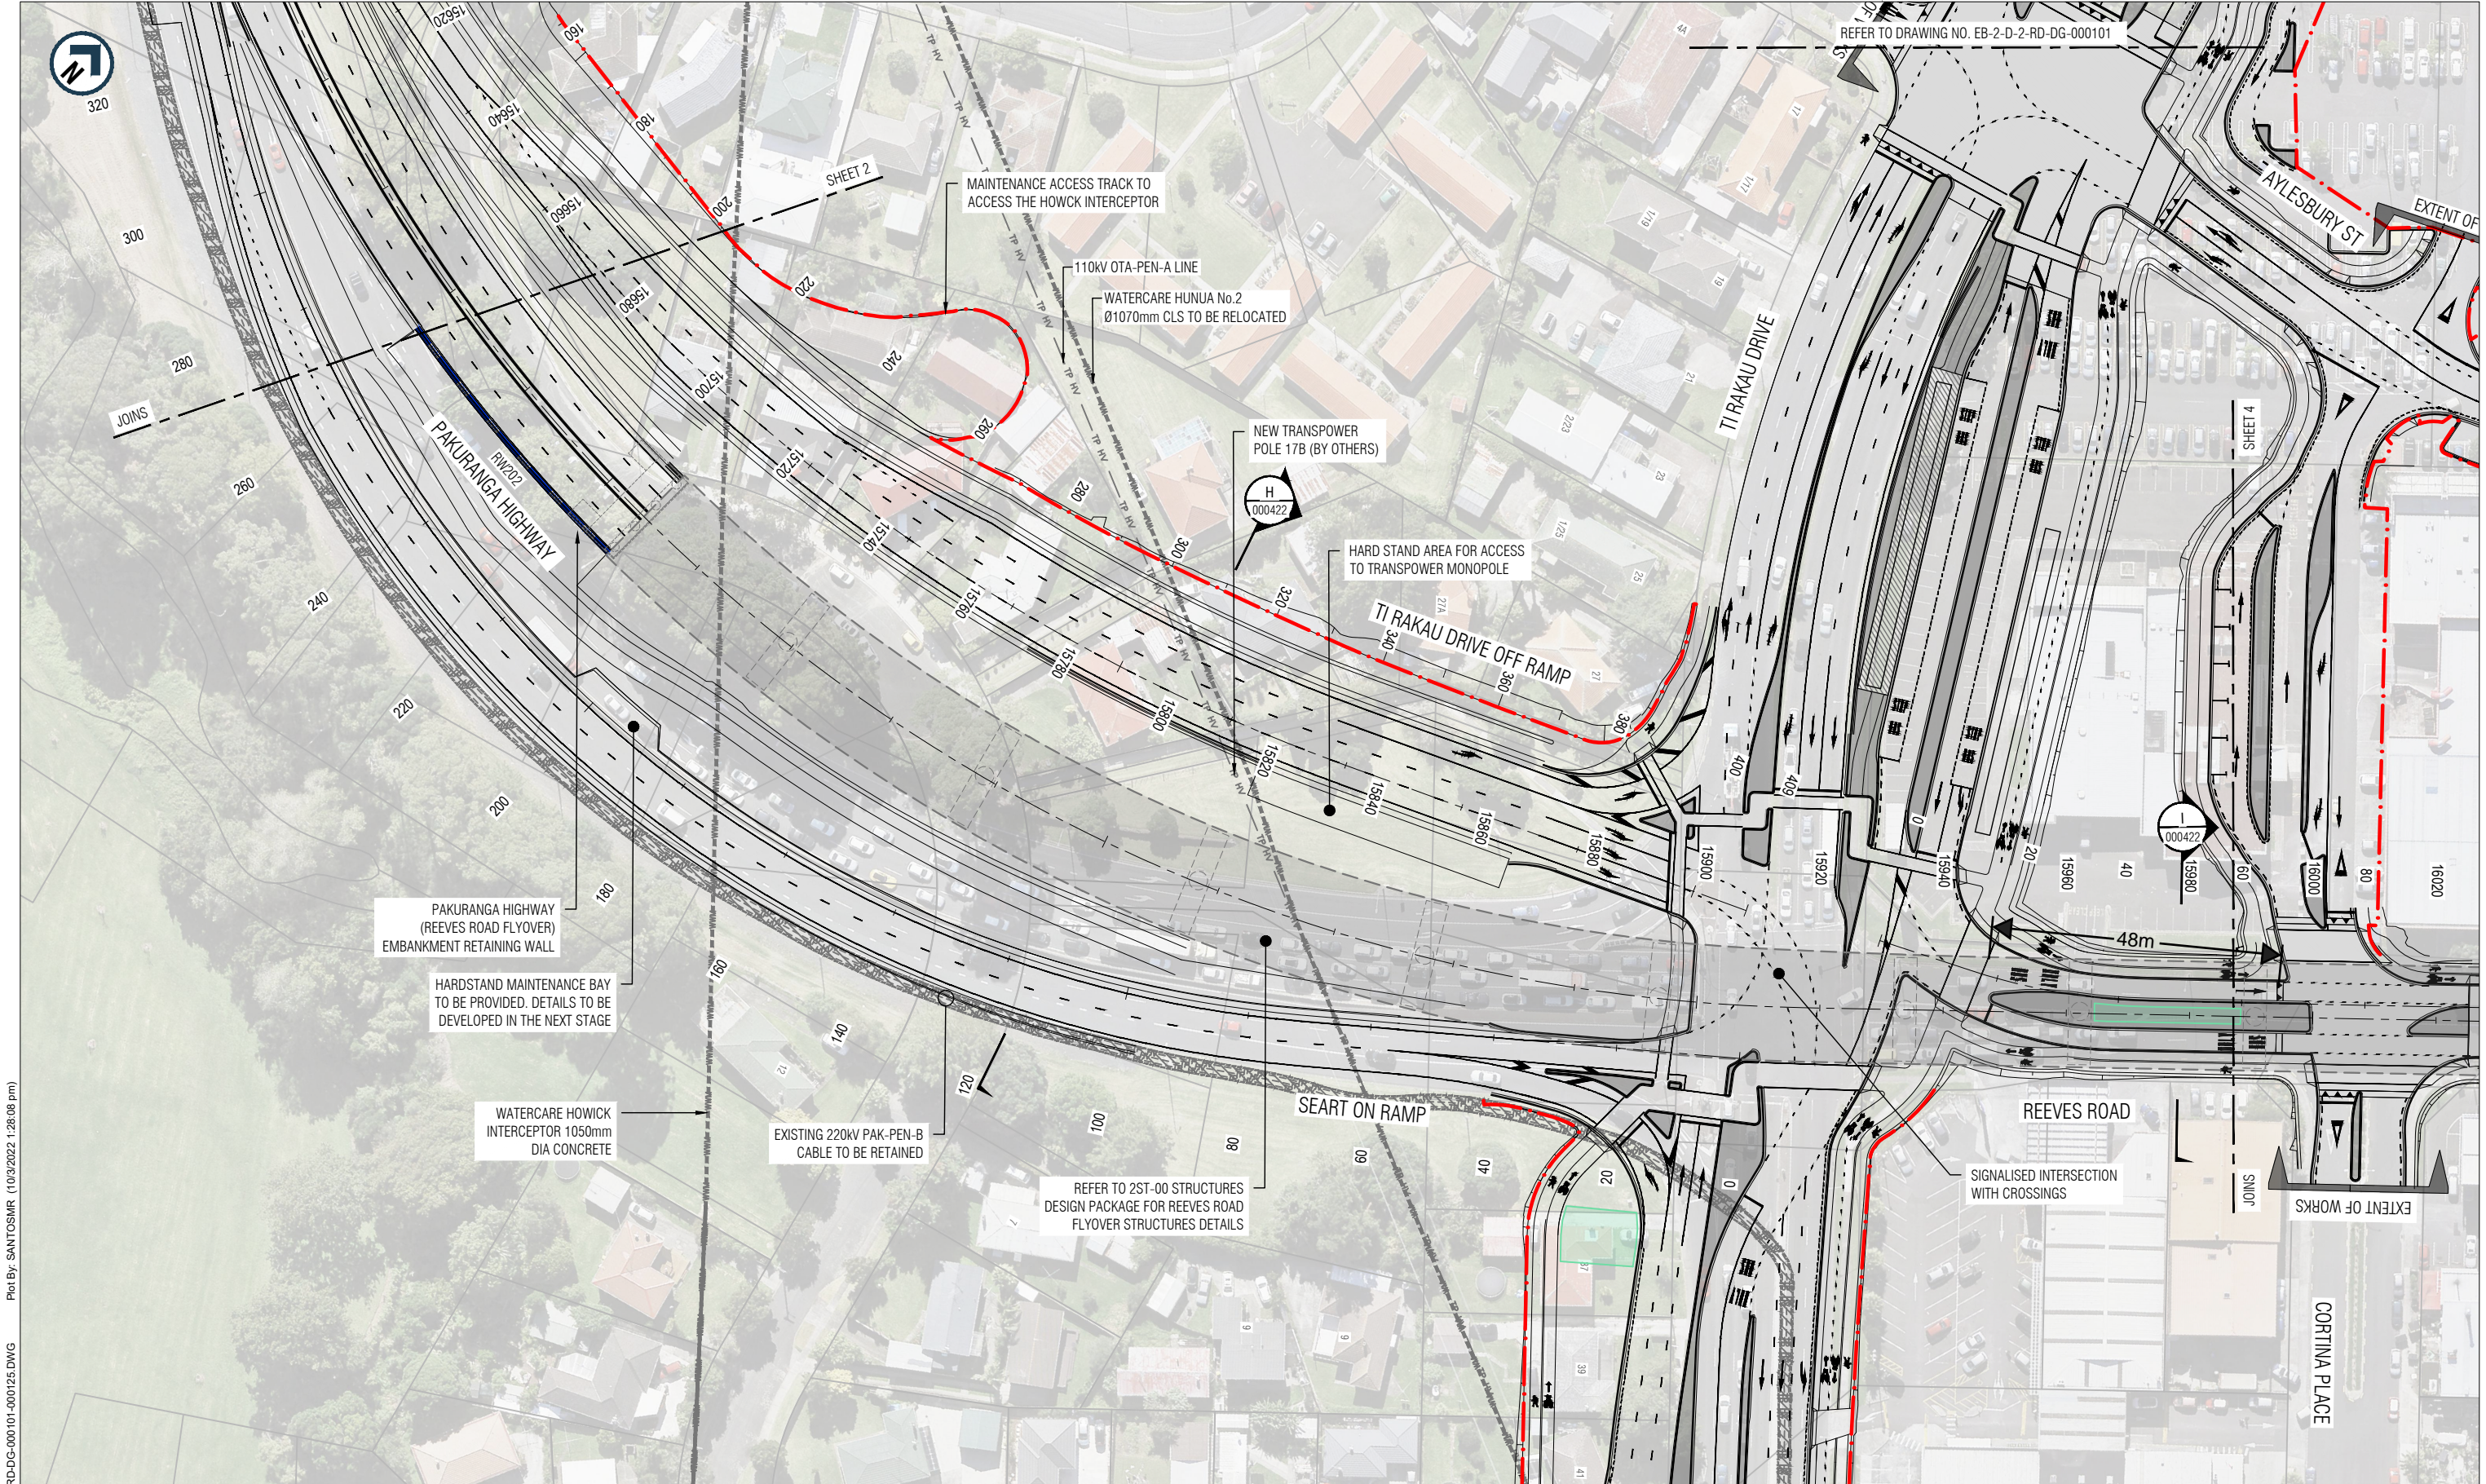



REFER TO DRAWING NO. EB-2-D-2-RD-DG-000101

REFER TO DRAWING NO. EB-2-D-2-RD-DG-000102

- NOTES**
- DO NOT SCALE OFF THESE DRAWINGS.
 - ALL DIMENSIONS AND DISTANCES ARE IN METRES UNLESS STATED OTHERWISE.
 - REFER TO DRAWINGS EB-2-D-2-RD-DG-000004 FOR LEGEND AND EB-2-D-2-RD-DG-000005 FOR GENERAL NOTES.

ORIGINAL SIZE A1
 File Name: EB-2-D-2-RD-DG-000101-000125.DWG
 Plot By: SANTOSMR (10/3/2022 1:26:08 pm)

This drawing is confidential and shall only be used for the purpose of this project. The signing of this title block confirms the design and drafting of this project have been prepared and checked in accordance with the Alliance quality assurance system to ISO 9001. Printed copies of this document are UNCONTROLLED. Do not scale from this drawing			
Designed	D. deAbrew	Checked	D. Angus
Drawn	M. Santos	Checked	M. Dalvi
Approved	S. Jones		
Date	30/09/2022	Approver Signature	

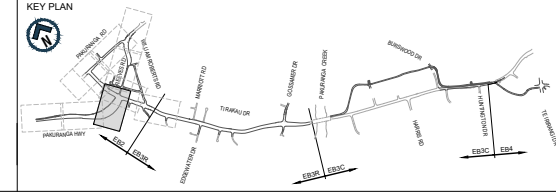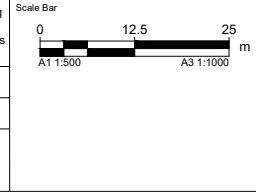


AUCKLAND MANUKAU EASTERN TRANSPORT INITIATIVE
EASTERN BUSWAY ALLIANCE
(PAKURANGA TO BOTANY)

STAGE 2	
Horizontal Datum	NZGD 2000 MOUNT EDEN CIRCUIT
Vertical Datum	2016 NEW ZEALAND
A1 SCALE	1:500
A3 SCALE	1:1000

ROADWORK GEOMETRIC DESIGN	
Drawing Title PAKURANGA HIGHWAY / REEVES ROAD GENERAL ARRANGEMENT PLAN	
SHEET 3 OF 5	
Drawing Number	EB-2-D-2-RD-DG-000123
Revision	B

NOT FOR CONSTRUCTION

ORIGINAL IN COLOUR


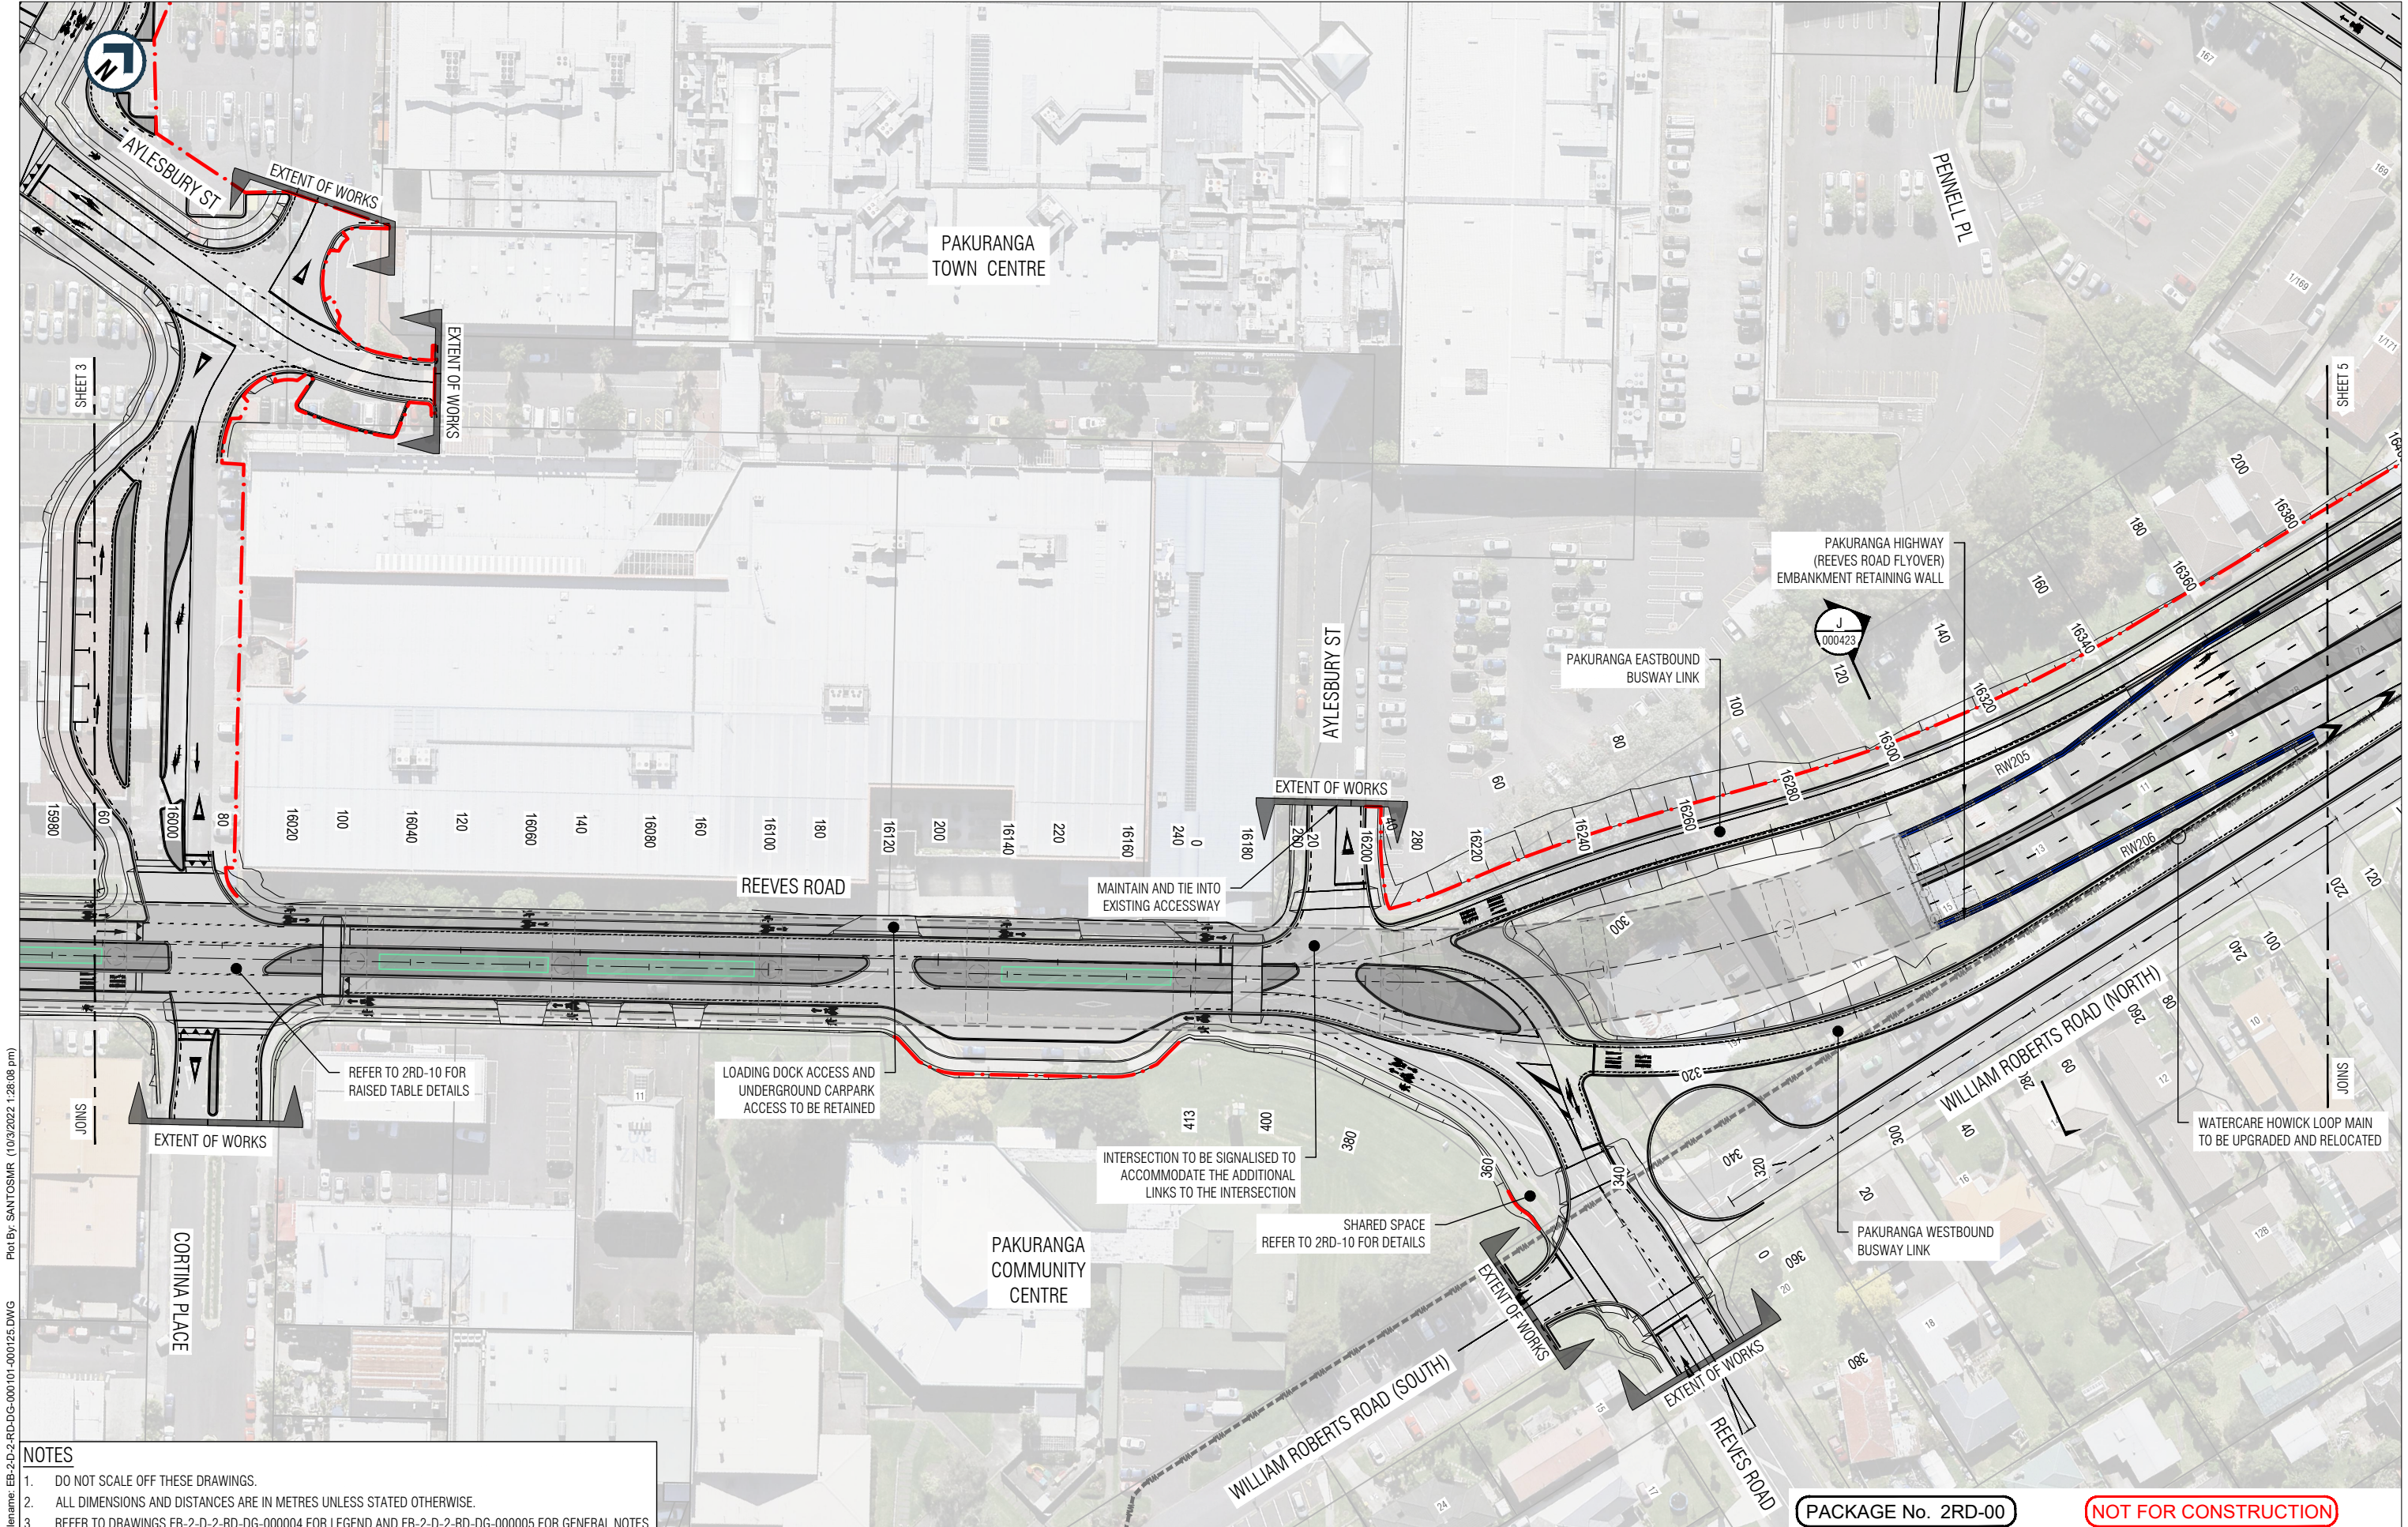


Plot By: SANTOSMR (10/3/2022 1:26:08 pm)
 Filename: EB-2-D-2-RD-DG-000101-000125.DWG
 ORIGINAL SIZE
 A1
 B 30/09/2022 M. Santos ISSUED FOR STAGE 2 SUBMISSION
 A 29/03/2022 M. Santos ISSUED FOR STAGE 1 SUBMISSION
 REV DATE DRAWN REVISION DESCRIPTION
 30/09/2022

- NOTES**
- DO NOT SCALE OFF THESE DRAWINGS.
 - ALL DIMENSIONS AND DISTANCES ARE IN METRES UNLESS STATED OTHERWISE.
 - REFER TO DRAWINGS EB-2-D-2-RD-DG-000004 FOR LEGEND AND EB-2-D-2-RD-DG-000005 FOR GENERAL NOTES.

This drawing is confidential and shall only be used for the purpose of this project. The signing of this title block confirms the design and drafting of this project have been prepared and checked in accordance with the Alliance quality assurance system to ISO 9001. Printed copies of this document are UNCONTROLLED. Do not scale from this drawing

Designed	D. deAbrew	Checked	D. Angus
Drawn	M. Santos	Checked	M. Dalvi
Approved	S. Jones		
Date	30/09/2022	Approver Signature	

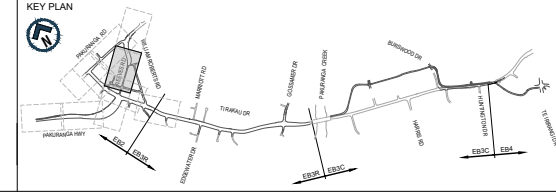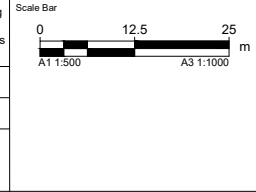

AUCKLAND MANUKAU EASTERN TRANSPORT INITIATIVE
EASTERN BUSWAY ALLIANCE
(PAKURANGA TO BOTANY)

PACKAGE No. 2RD-00

STAGE 2

Horizontal Datum
NZGD 2000 MOUNT EDEN CIRCUIT

Vertical Datum
2016 NEW ZEALAND

A1 SCALE	1:500	A3 SCALE	1:1000
----------	-------	----------	--------

ROADWORK GEOMETRIC DESIGN

PAKURANGA HIGHWAY / REEVES ROAD
GENERAL ARRANGEMENT PLAN
SHEET 4 OF 5


Drawing Number
EB-2-D-2-RD-DG-000124

Revision
B

NOT FOR CONSTRUCTION



REFER TO DRAWING NO. EB-2-D-2-RD-DG-000112


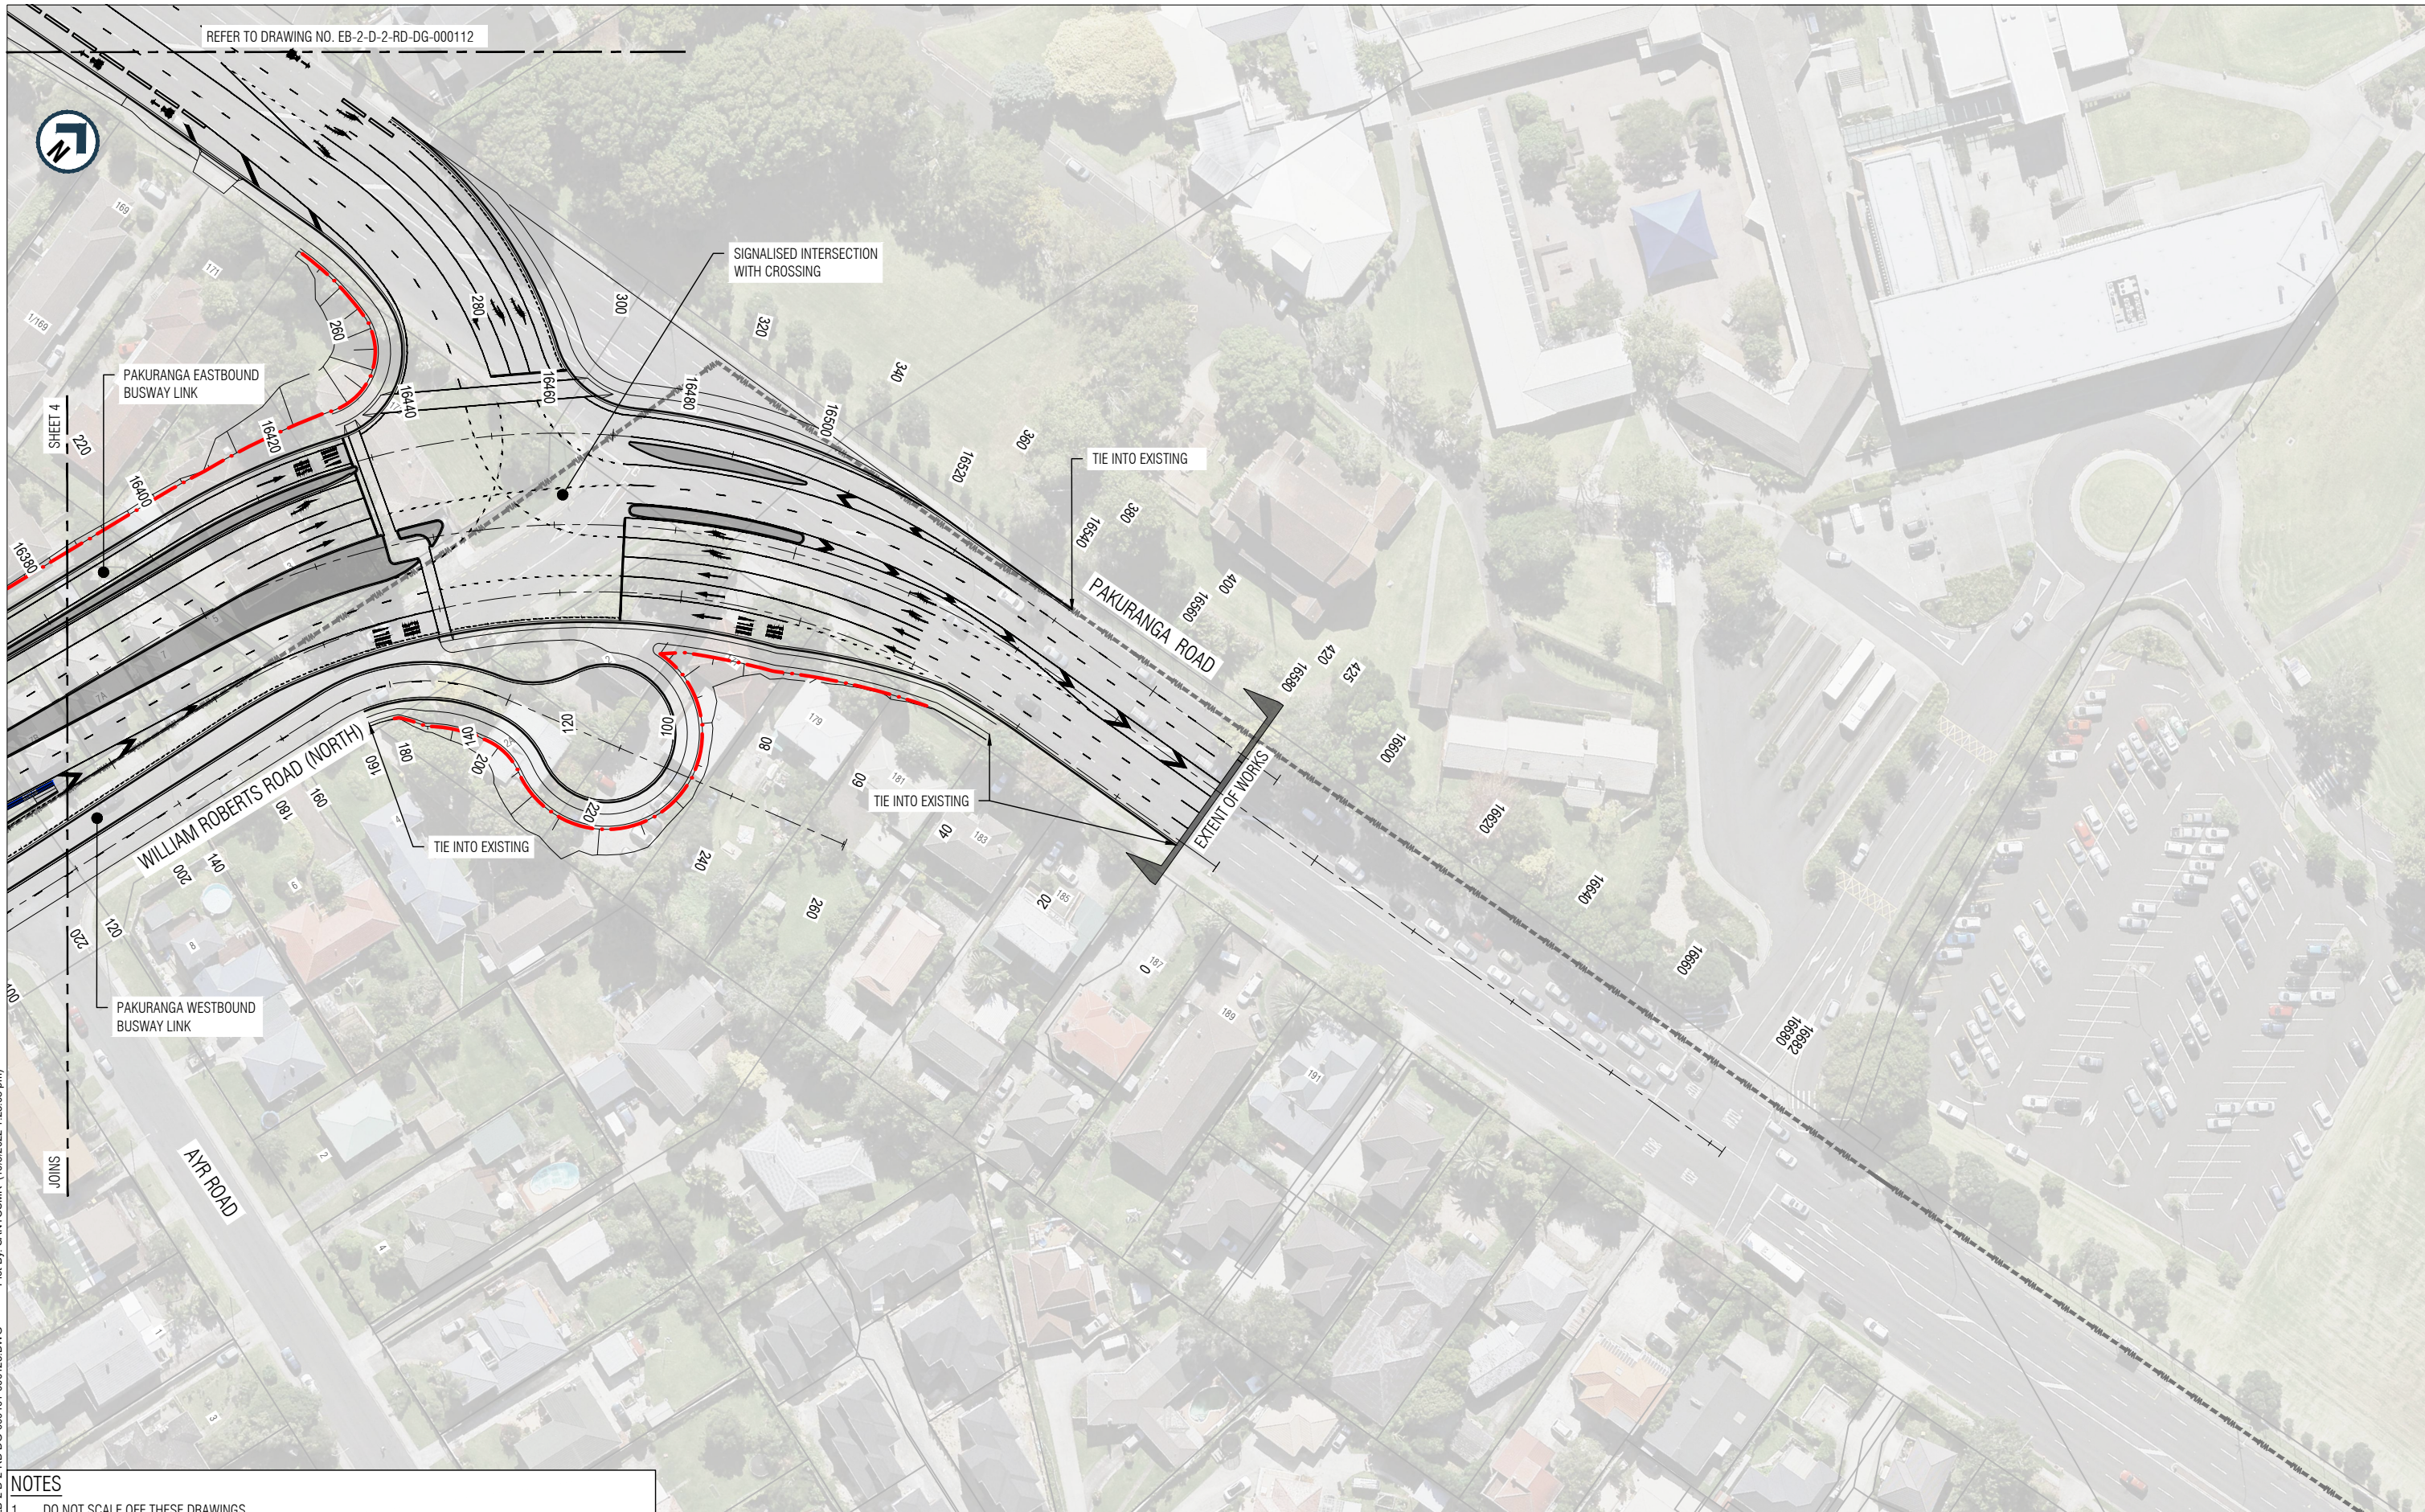


ORIGINAL SIZE A1
 FILENAME: EB-2-D-2-RD-DG-000101-000125.DWG
 PLOT BY: SANTOSMR (10/03/2022 1:26:08 pm)

- NOTES**
- DO NOT SCALE OFF THESE DRAWINGS.
 - ALL DIMENSIONS AND DISTANCES ARE IN METRES UNLESS STATED OTHERWISE.
 - REFER TO DRAWINGS EB-2-D-2-RD-DG-000004 FOR LEGEND AND EB-2-D-2-RD-DG-000005 FOR GENERAL NOTES.

This drawing is confidential and shall only be used for the purpose of this project. The signing of this title block confirms the design and drafting of this project have been prepared and checked in accordance with the Alliance quality assurance system to ISO 9001. Printed copies of this document are UNCONTROLLED. Do not scale from this drawing

Designed	D. deAbrew	Checked	D. Angus
Drawn	M. Santos	Checked	M. Dalvi
Approved	S. Jones		
Date	30/09/2022	Approver Signature	

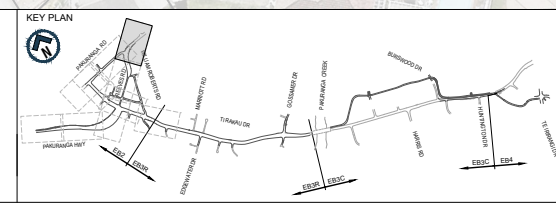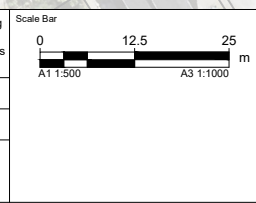

AUCKLAND MANUKAU EASTERN TRANSPORT INITIATIVE
EASTERN BUSWAY ALLIANCE
(PAKURANGA TO BOTANY)


PACKAGE No. 2RD-00

NOT FOR CONSTRUCTION

STAGE 2	
Horizontal Datum	NZGD 2000 MOUNT EDEN CIRCUIT
Vertical Datum	2016 NEW ZEALAND
A1 SCALE	1:500
A3 SCALE	1:1000

ROADWORK GEOMETRIC DESIGN	
PAKURANGA HIGHWAY / REEVES ROAD GENERAL ARRANGEMENT PLAN SHEET 5 OF 5	
Drawing Number	EB-2-D-2-RD-DG-000125
Revision	B



ORIGINAL IN COLOUR

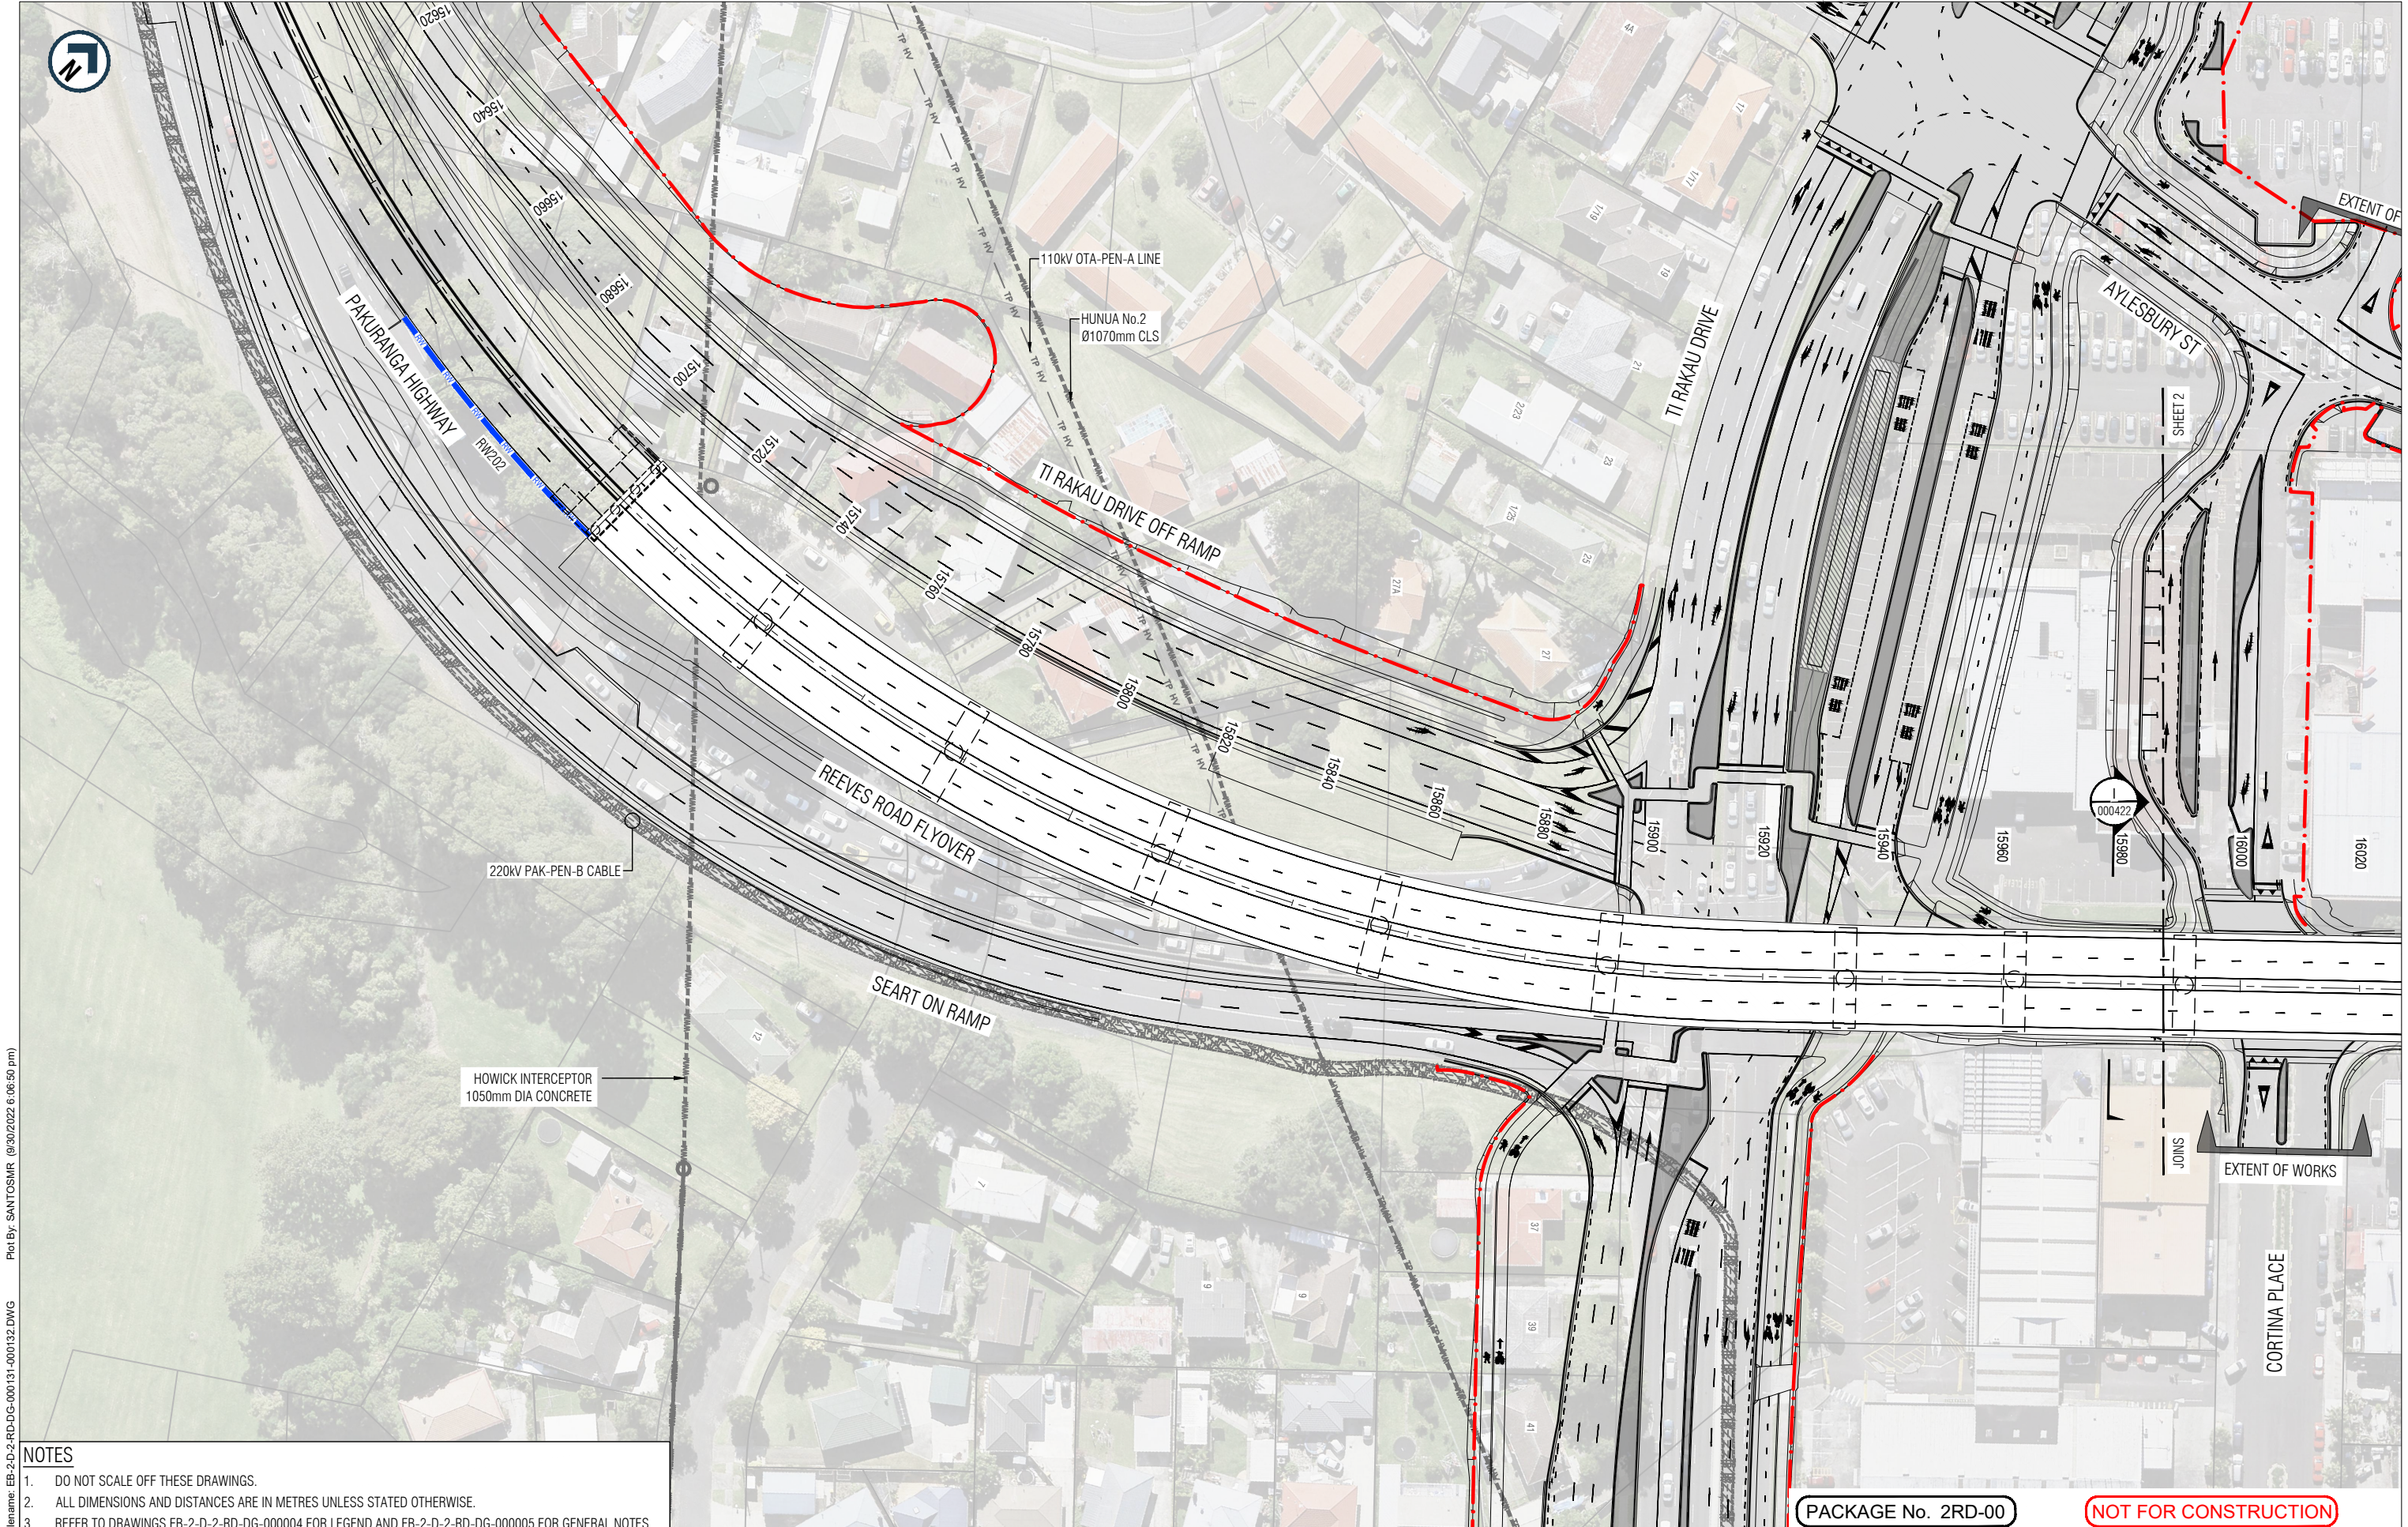

NOTES

- DO NOT SCALE OFF THESE DRAWINGS.
- ALL DIMENSIONS AND DISTANCES ARE IN METRES UNLESS STATED OTHERWISE.
- REFER TO DRAWINGS EB-2-D-2-RD-DG-000004 FOR LEGEND AND EB-2-D-2-RD-DG-000005 FOR GENERAL NOTES.

This drawing is confidential and shall only be used for the purpose of this project. The signing of this title block confirms the design and drafting of this project have been prepared and checked in accordance with the Alliance quality assurance system to ISO 9001. Printed copies of this document are UNCONTROLLED. Do not scale from this drawing			
Designed	D. deAbrew	Checked	D. Angus
Drawn	M. Santos	Checked	M. Dalvi
Approved	S. Jones	Approver Signature	
REV	DATE	DRAWN	REVISION DESCRIPTION
B	30/09/2022	M. Santos	ISSUED FOR STAGE 2 SUBMISSION
A	29/03/2022	M. Santos	ISSUED FOR STAGE 1 SUBMISSION

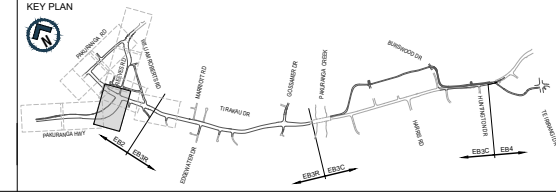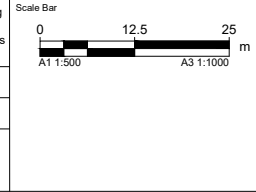

AUCKLAND MANUKAU EASTERN TRANSPORT INITIATIVE
EASTERN BUSWAY ALLIANCE
(PAKURANGA TO BOTANY)

PACKAGE No. 2RD-00

Drawing Status
STAGE 2

Horizontal Datum
 NZGD 2000 MOUNT EDEN CIRCUIT

Vertical Datum
 2016 NEW ZEALAND

A1 SCALE 1:500 A3 SCALE 1:1000

ROADWORK GEOMETRIC DESIGN


Drawing Title
REEVES ROAD FLYOVER
GENERAL ARRANGEMENT PLAN
SHEET 1 OF 2

Drawing Number
EB-2-D-2-RD-DG-000131

Revision
B





ORIGINAL SIZE A1
 Plot By: SANTOSMR (8/30/2022 6:06:50 pm)
 Filename: EB-2-D-2-RD-DG-000131-000132.DWG

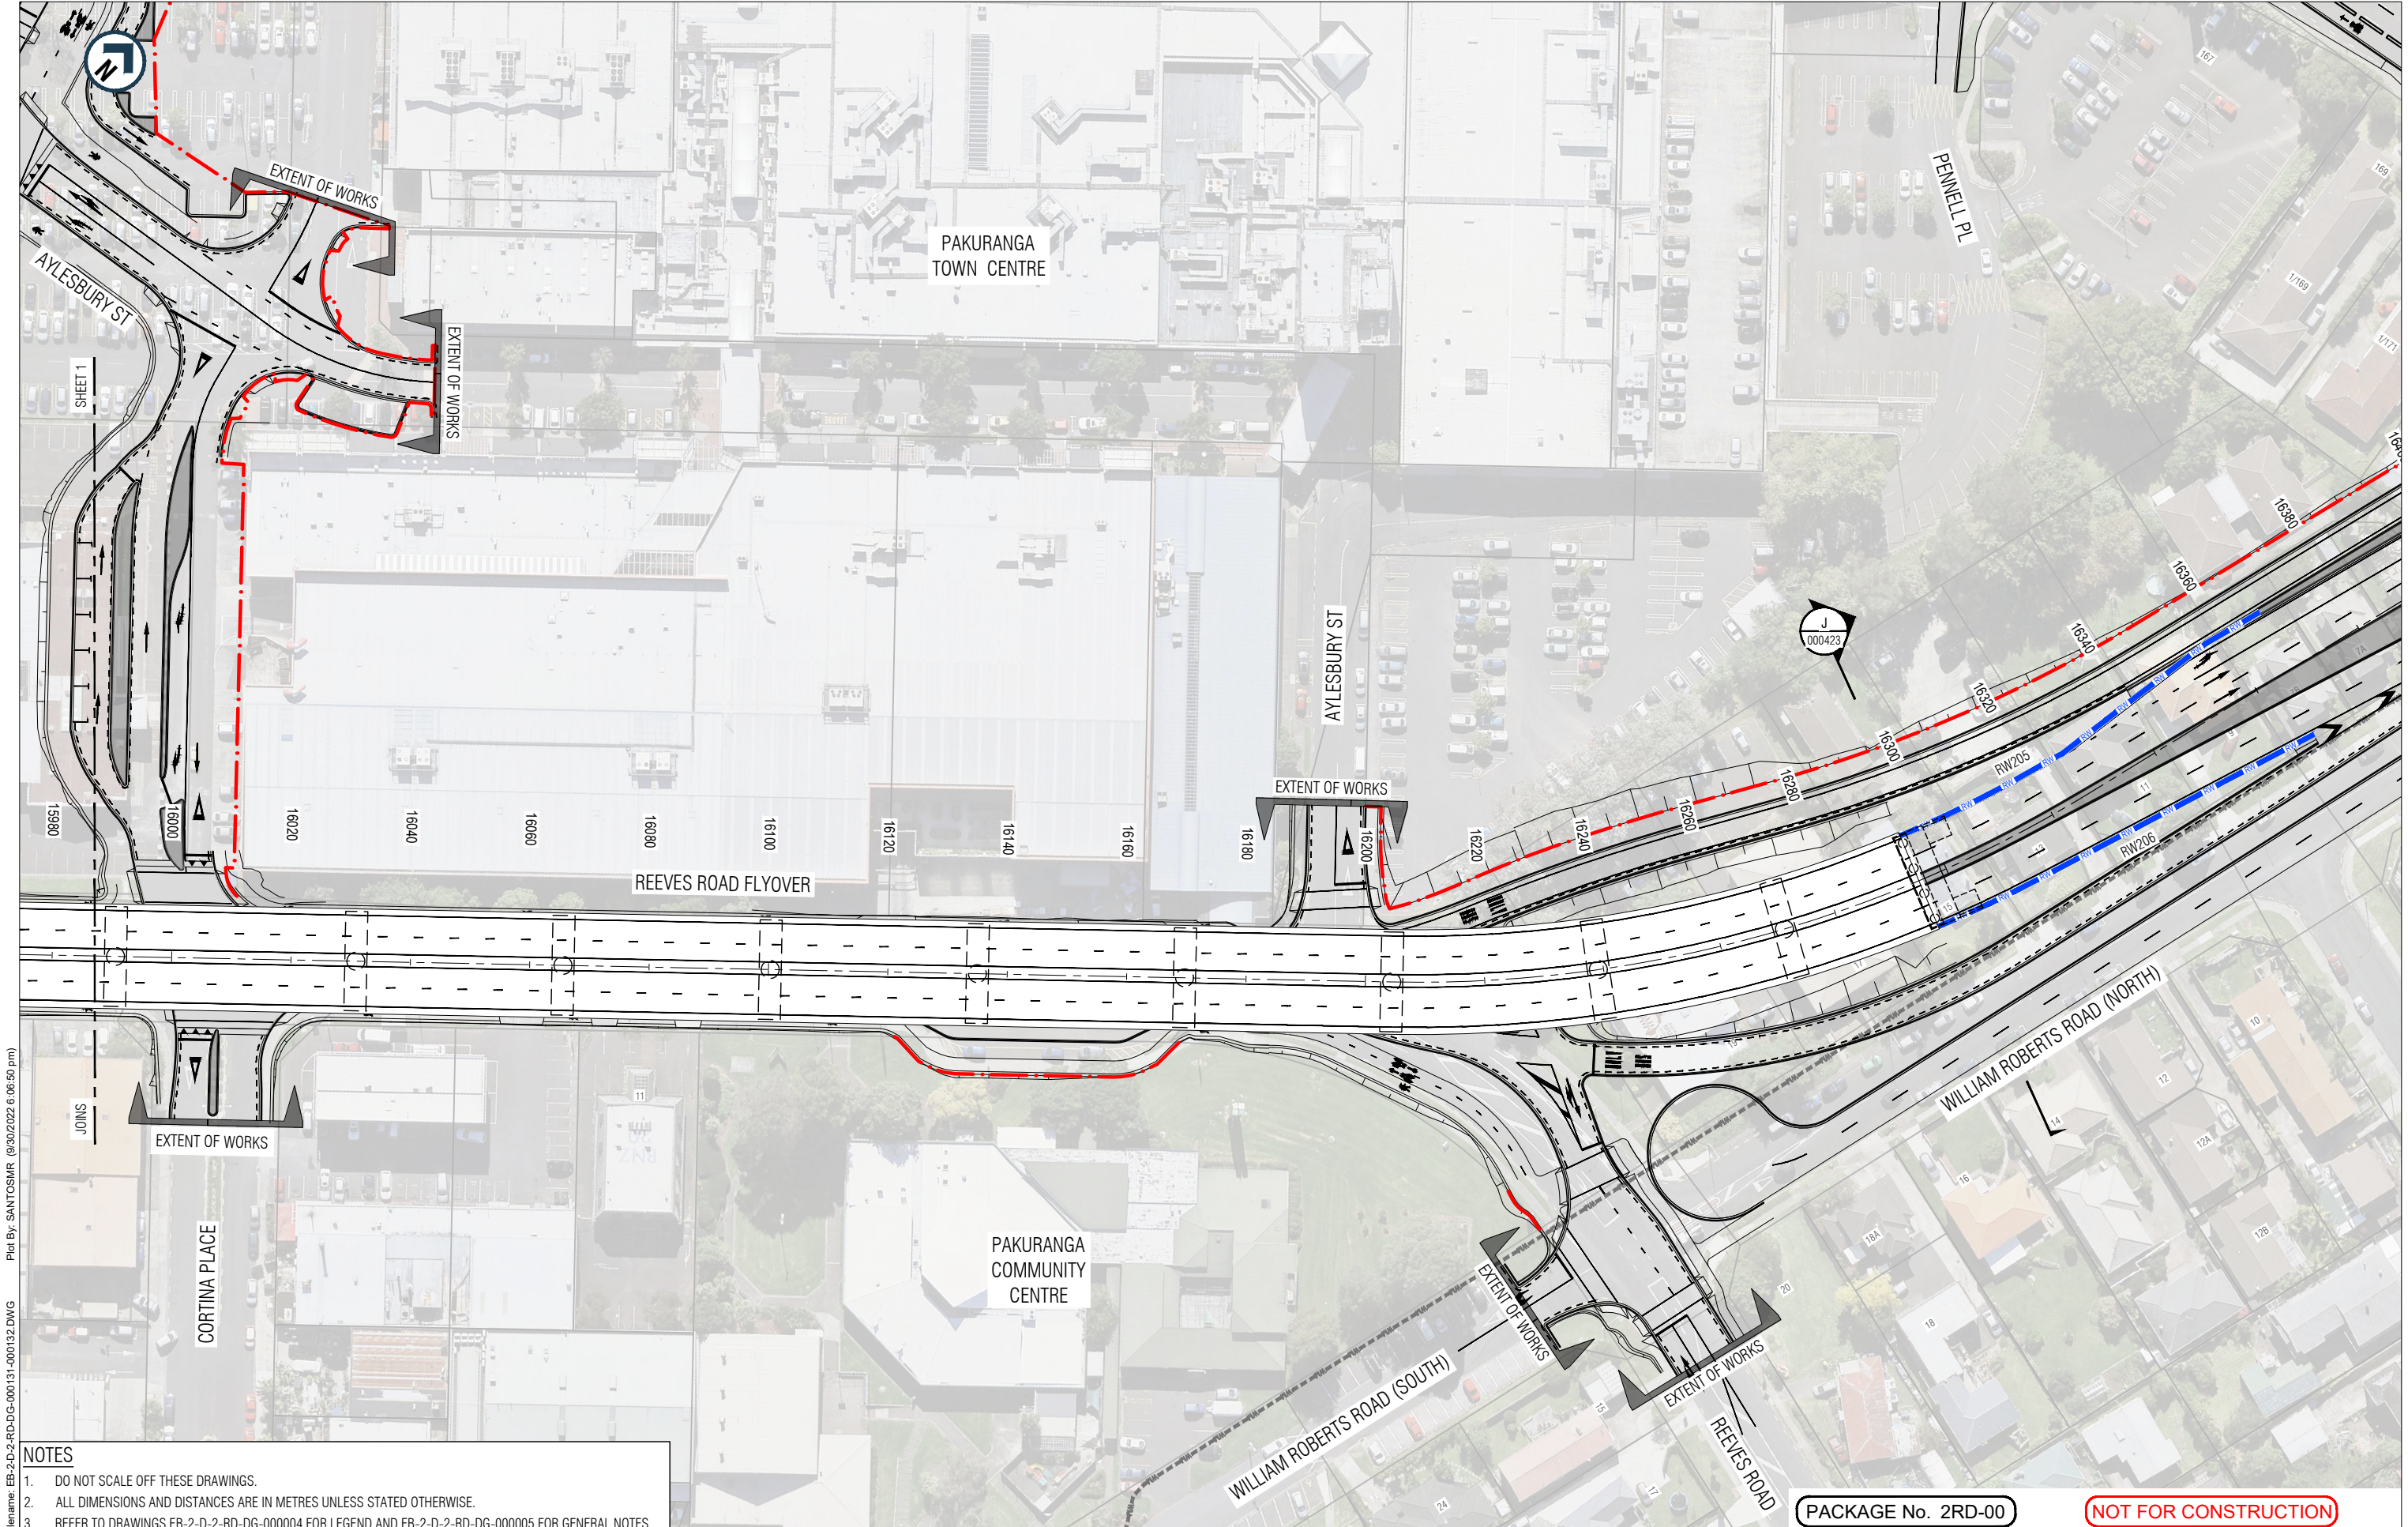

ORIGINAL SIZE A1
 FILENAME: EB-2-D-2-RD-DG-000131-000132.DWG
 PLOT BY: SANTOSMR (8/30/2022 6:06:50 pm)

- NOTES**
- DO NOT SCALE OFF THESE DRAWINGS.
 - ALL DIMENSIONS AND DISTANCES ARE IN METRES UNLESS STATED OTHERWISE.
 - REFER TO DRAWINGS EB-2-D-2-RD-DG-000004 FOR LEGEND AND EB-2-D-2-RD-DG-000005 FOR GENERAL NOTES.

Designed	D. deAbrew	Checked	D. Angus
Drawn	M. Santos	Checked	M. Dalvi
Approved	S. Jones	Approver Signature	
REV	DATE	DRAWN	REVISION DESCRIPTION
B	30/09/2022	M. Santos	ISSUED FOR STAGE 2 SUBMISSION
A	29/03/2022	M. Santos	ISSUED FOR STAGE 1 SUBMISSION

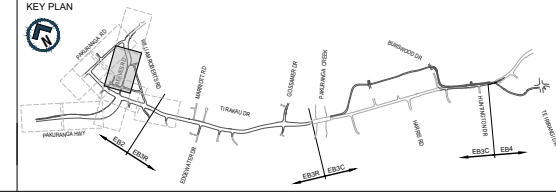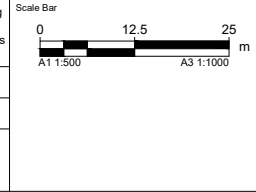

AUCKLAND MANUKAU EASTERN TRANSPORT INITIATIVE
EASTERN BUSWAY ALLIANCE
(PAKURANGA TO BOTANY)

PACKAGE No. 2RD-00	
STAGE 2	
Horizontal Datum	NZGD 2000 MOUNT EDEN CIRCUIT
Vertical Datum	2016 NEW ZEALAND
A1 SCALE	1:500
A3 SCALE	1:1000

NOT FOR CONSTRUCTION	
ROADWORK GEOMETRIC DESIGN	
Drawing Title	
REEVES ROAD FLYOVER	
GENERAL ARRANGEMENT PLAN	
SHEET 2 OF 2	
Drawing Number	EB-2-D-2-RD-DG-000132
Revision	B

