


Appendix C

EB3R General Arrangement Plans

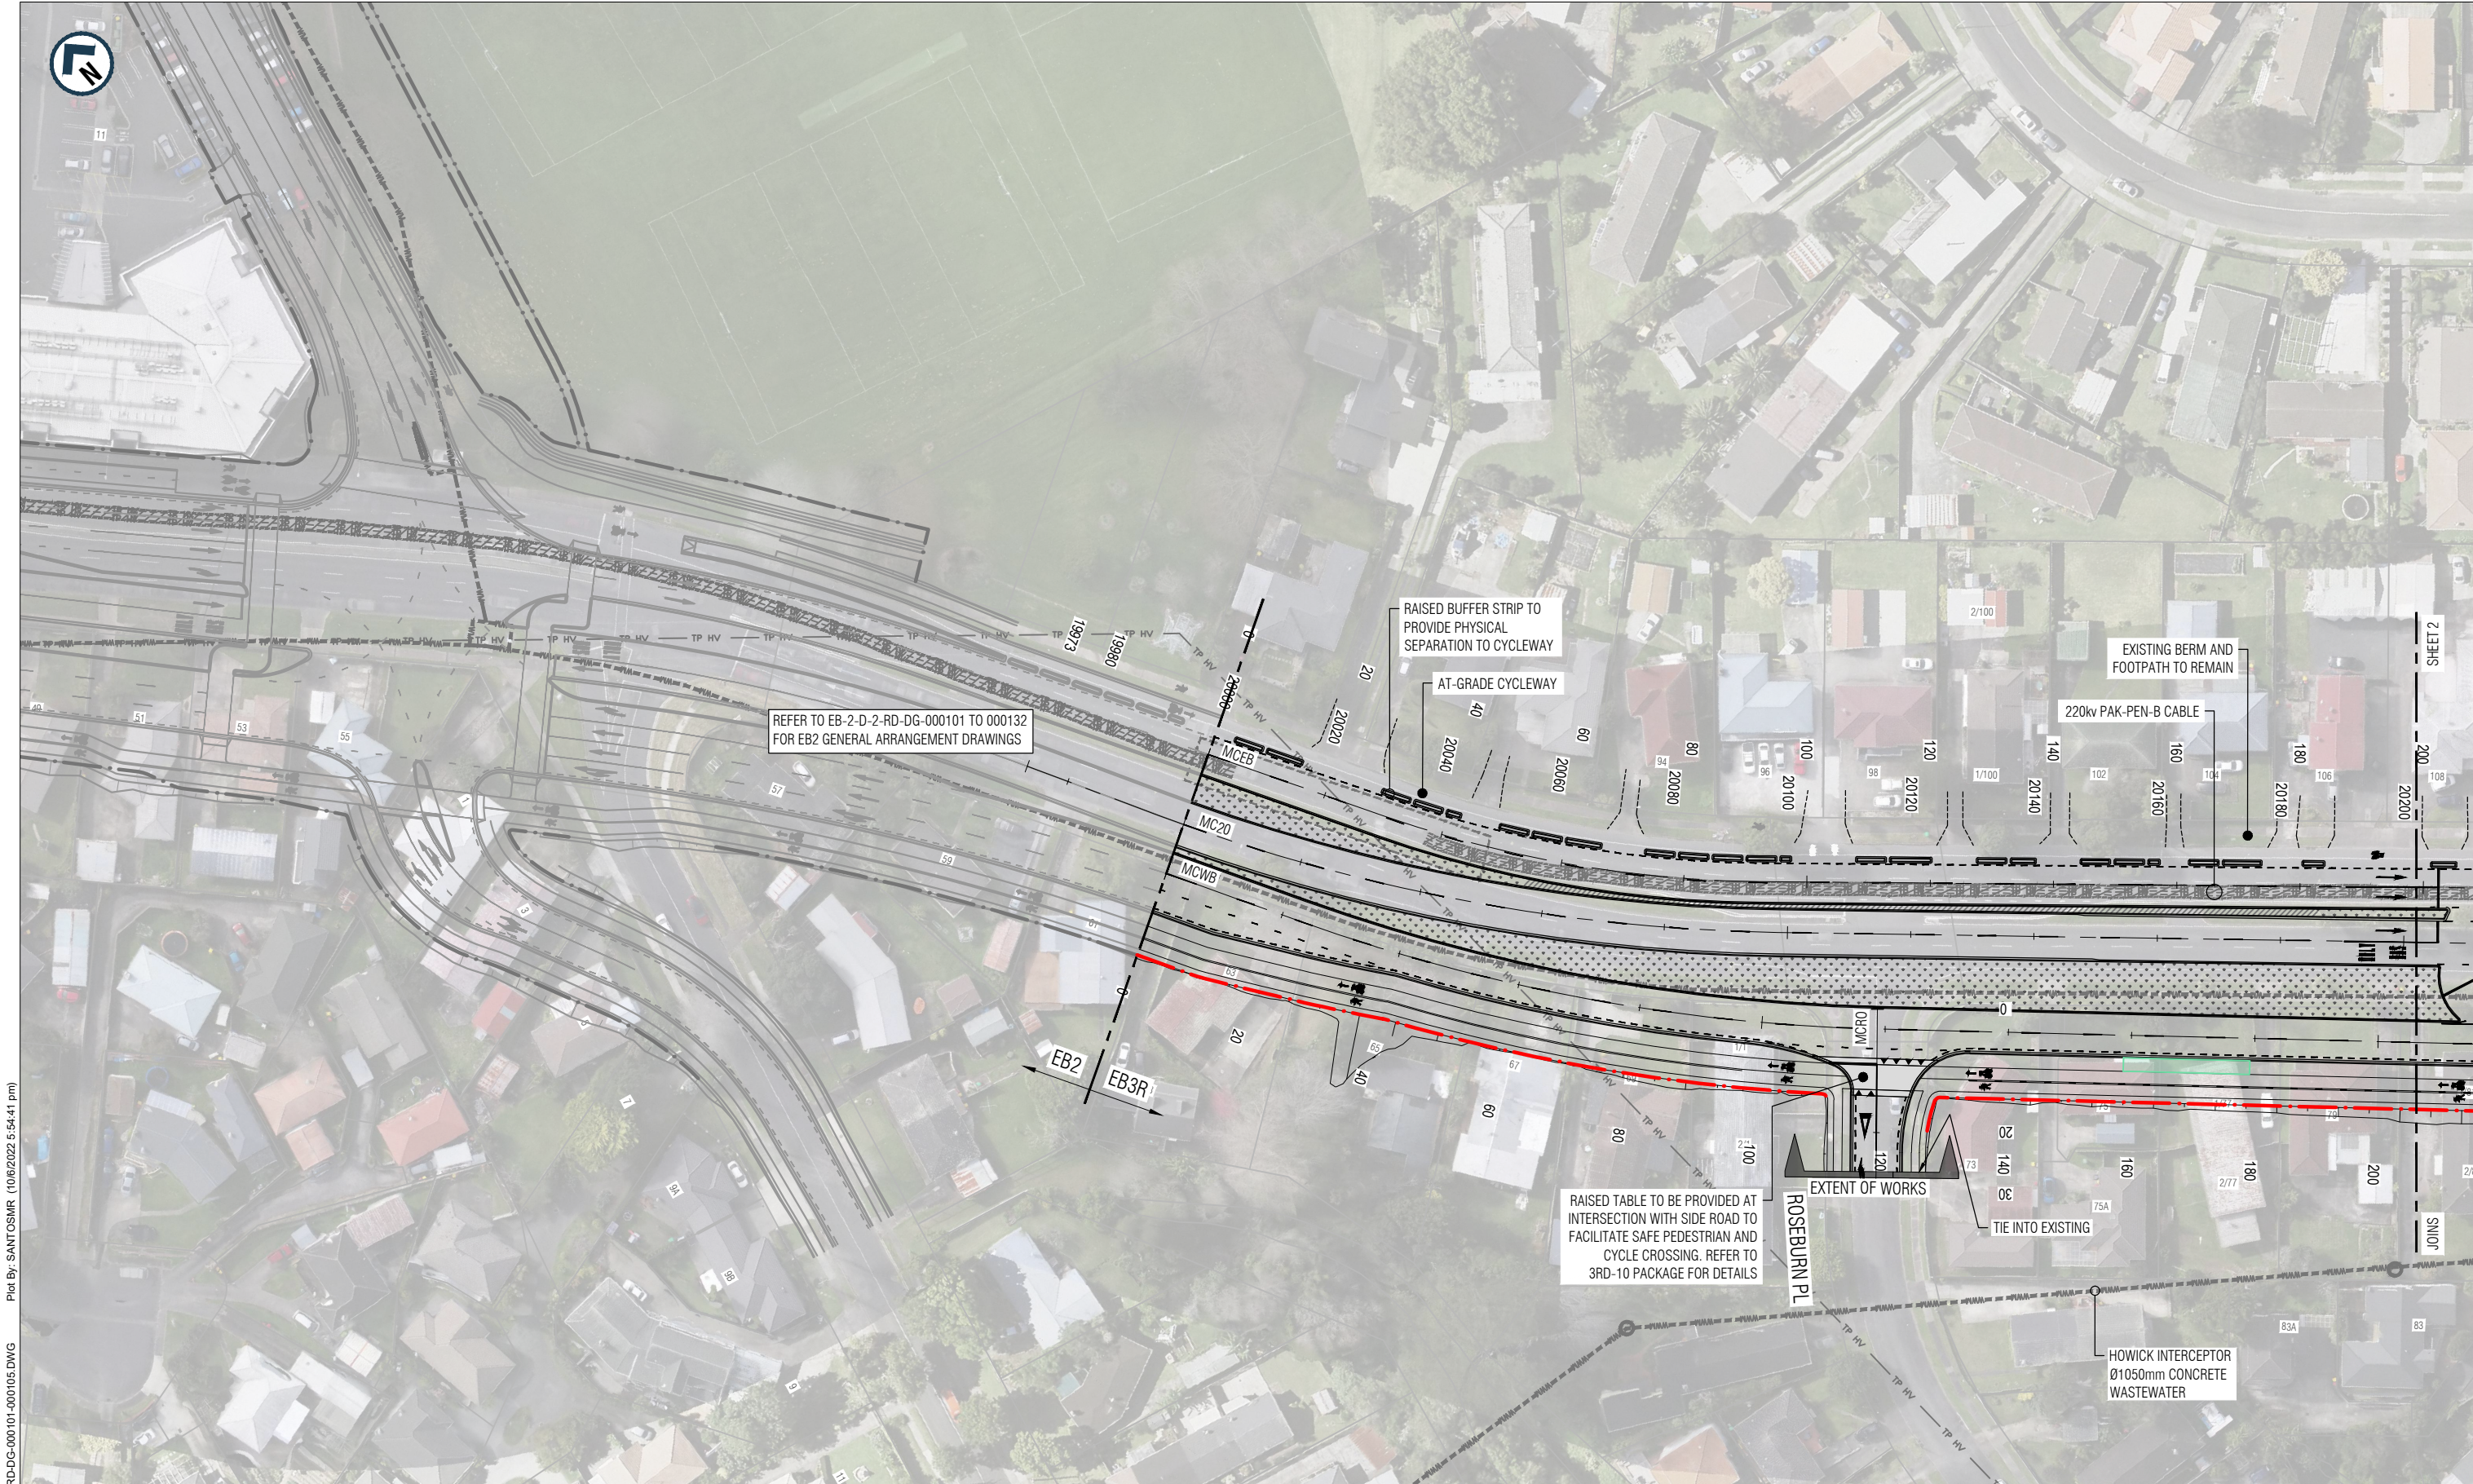

REFER TO EB-2-D-2-RD-DG-000101 TO 000132 FOR EB2 GENERAL ARRANGEMENT DRAWINGS

RAISED BUFFER STRIP TO PROVIDE PHYSICAL SEPARATION TO CYCLEWAY

AT-GRADE CYCLEWAY

EXISTING BERM AND FOOTPATH TO REMAIN

220kv PAK-PEN-B CABLE

RAISED TABLE TO BE PROVIDED AT INTERSECTION WITH SIDE ROAD TO FACILITATE SAFE PEDESTRIAN AND CYCLE CROSSING. REFER TO 3RD-10 PACKAGE FOR DETAILS

ROSEBURN PL



EXTENT OF WORKS

TIE INTO EXISTING

HOWICK INTERCEPTOR Ø1050mm CONCRETE WASTEWATER

- NOTES**
- DO NOT SCALE OFF THESE DRAWINGS.
 - ALL DIMENSIONS AND DISTANCES ARE IN METRES UNLESS STATED OTHERWISE.
 - REFER TO DRAWING EB-2-D-3-RD-DG-000004 FOR GENERAL LEGEND AND EB-2-D-3-RD-DG-000005 FOR GENERAL NOTES.

This drawing is confidential and shall only be used for the purpose of this project. The signing of this title block confirms the design and drafting of this project have been prepared and checked in accordance with the Alliance quality assurance system to ISO 9001. Printed copies of this document are UNCONTROLLED. Do not scale from this drawing			
Designed	A. Tavildar	Checked	D. Angus
Drawn	M. Santos	Checked	M. Dalvi
Approved	S. Jones	Approver Signature	
REV	DATE	DRAWN	REVISION DESCRIPTION
B	12/10/2022	M. Santos	ISSUED FOR STAGE 2 SUBMISSION
A	28/03/2022	M. Santos	ISSUED FOR STAGE 1 SUBMISSION

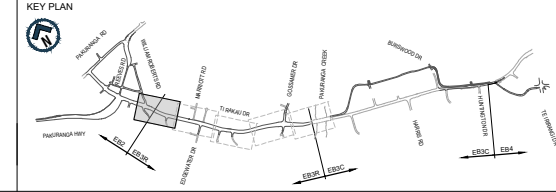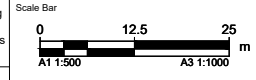


AUCKLAND MANUKAU EASTERN TRANSPORT INITIATIVE
EASTERN BUSWAY ALLIANCE
(PAKURANGA TO BOTANY)

Drawing Status	
STAGE 2	
Horizontal Datum	
NZGD 2000 MOUNT EDEN CIRCUIT	
Vertical Datum	
2016 NEW ZEALAND	
A1 SCALE	1:500
A3 SCALE	1:1000

Design Package	
ROADWORK GEOMETRIC DESIGN	
Drawing Title	
TI RAKAU DRIVE GENERAL ARRANGEMENT PLAN SHEET 1 OF 5	
Drawing Number	EB-2-D-3-RD-DG-000101
Revision	B

PACKAGE No. 3RD-00

NOT FOR CONSTRUCTION


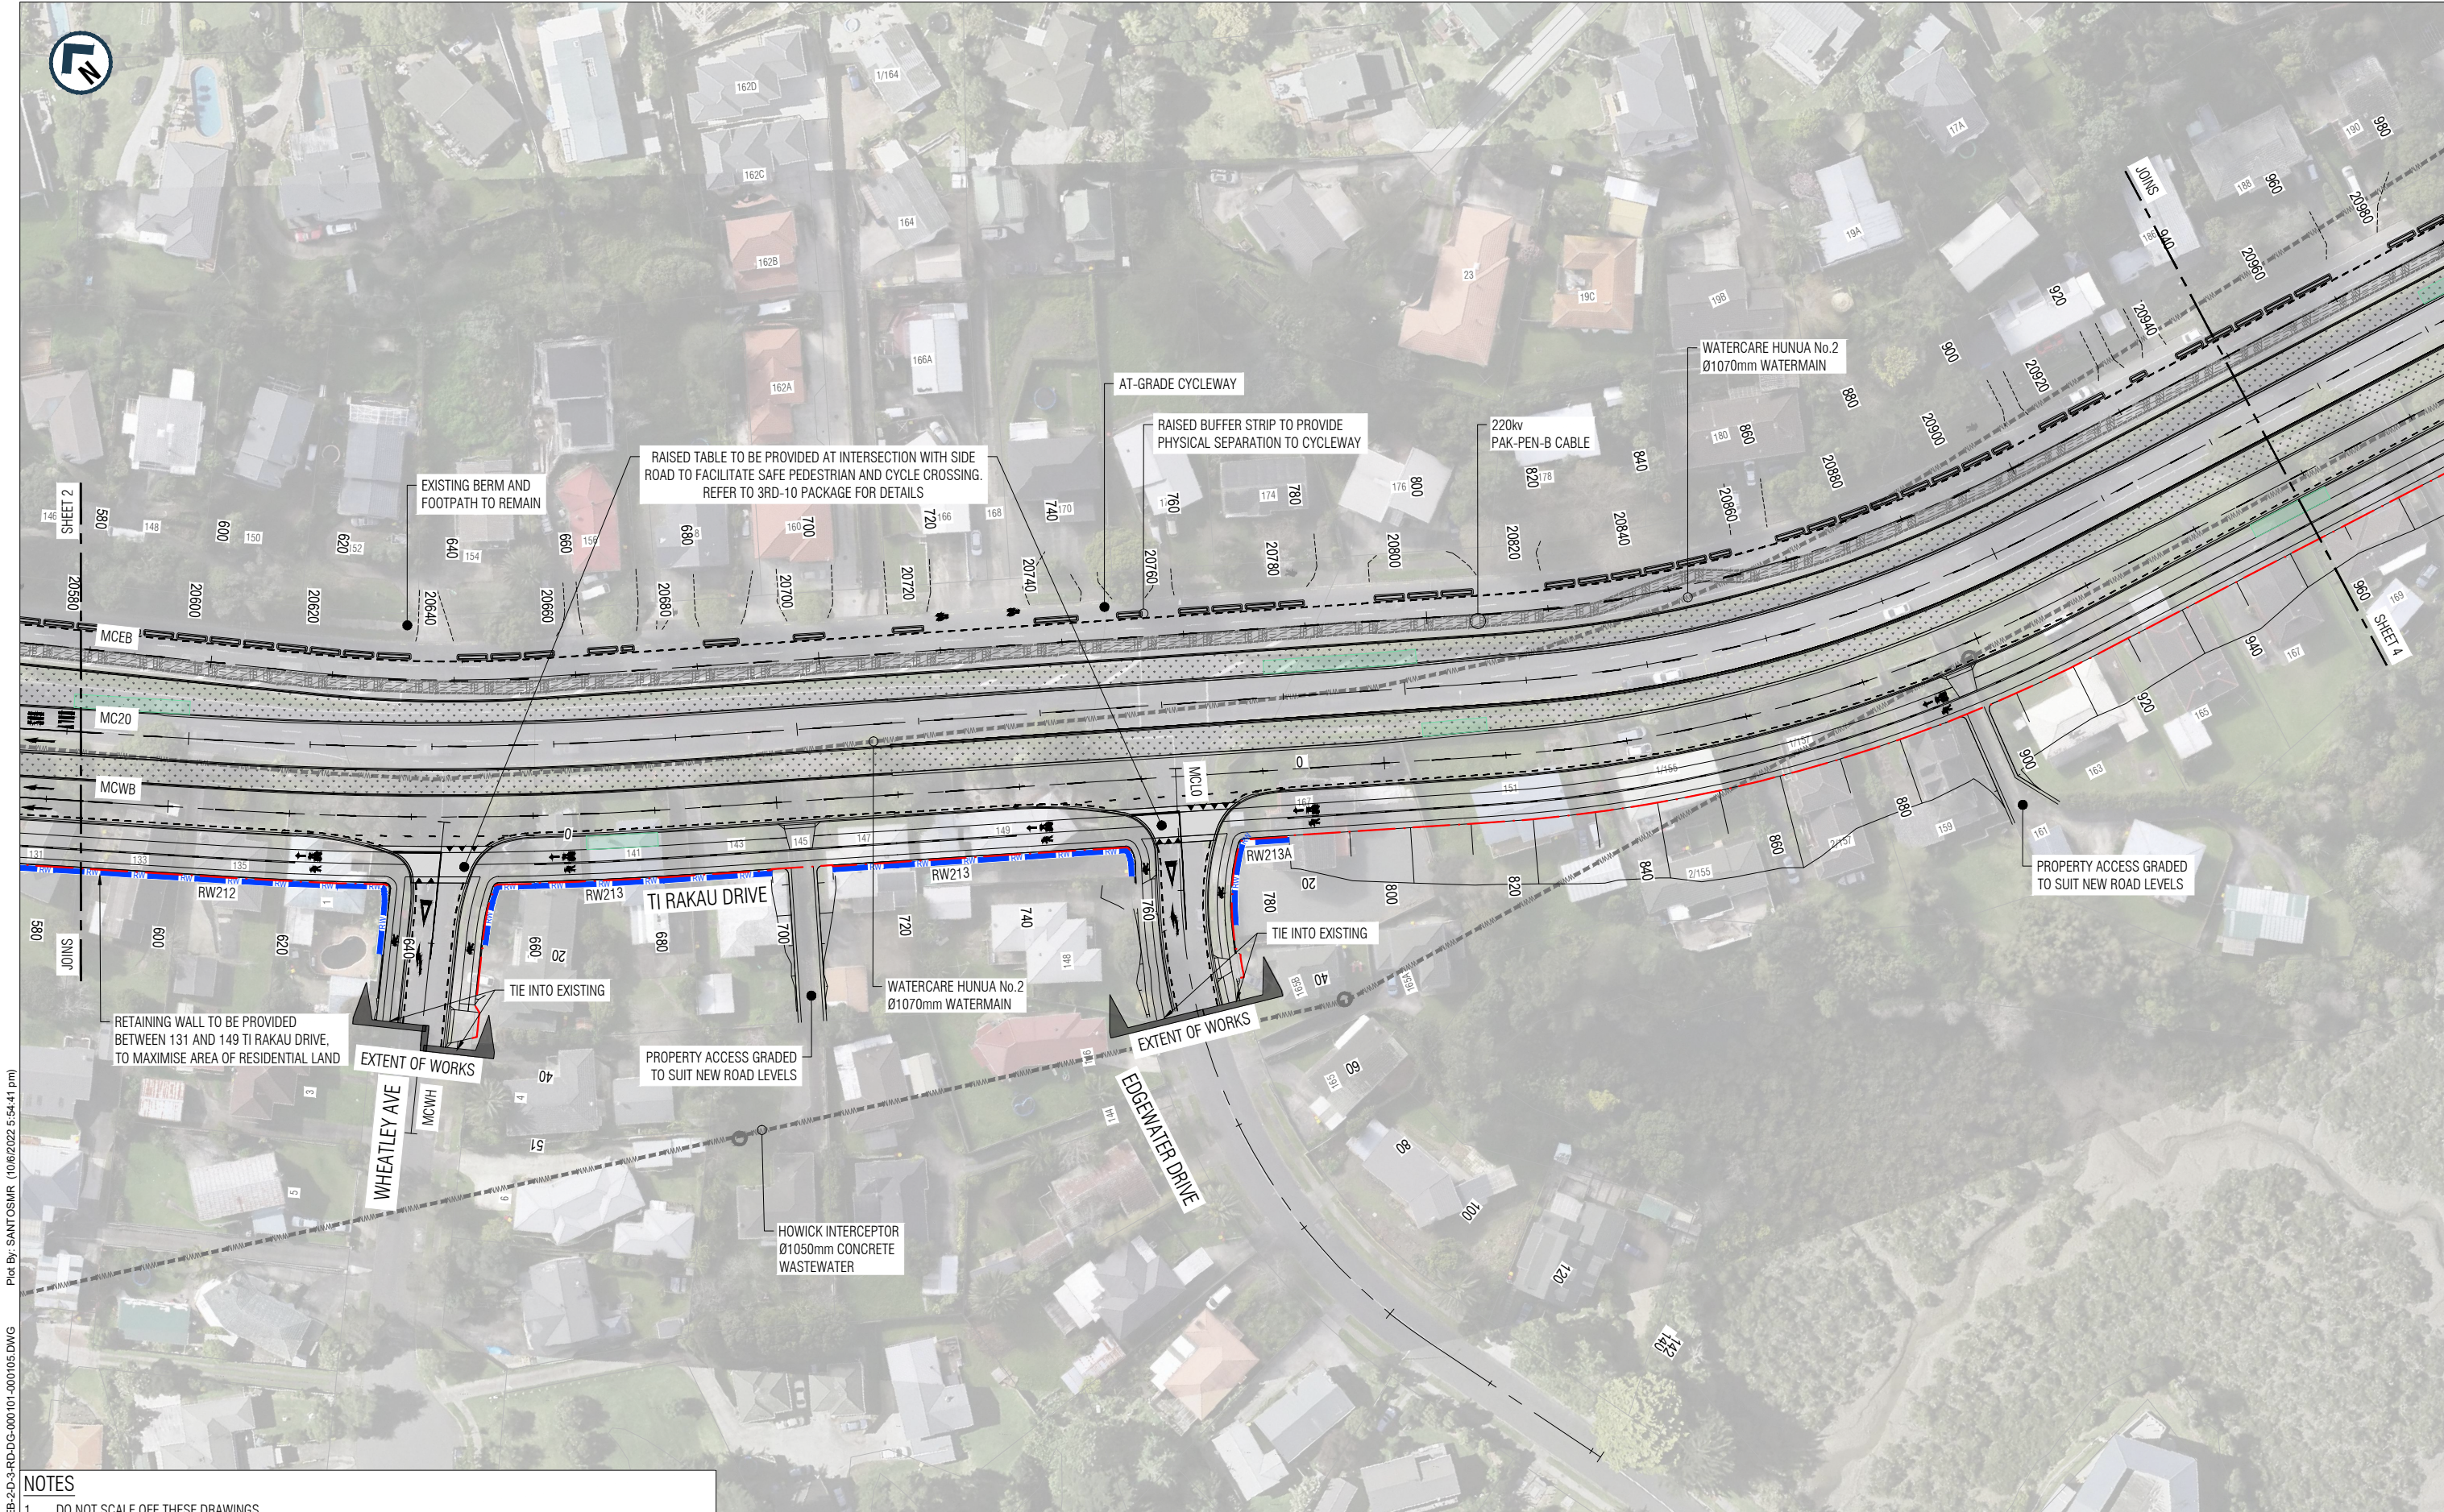


- NOTES**
- DO NOT SCALE OFF THESE DRAWINGS.
 - ALL DIMENSIONS AND DISTANCES ARE IN METRES UNLESS STATED OTHERWISE.
 - REFER TO DRAWING EB-2-D-3-RD-DG-000004 FOR GENERAL LEGEND AND EB-2-D-3-RD-DG-000005 FOR GENERAL NOTES.

This drawing is confidential and shall only be used for the purpose of this project. The signing of this title block confirms the design and drafting of this project have been prepared and checked in accordance with the Alliance quality assurance system to ISO 9001. Printed copies of this document are UNCONTROLLED. Do not scale from this drawing

Designed	A. Tavildar	Checked	D. Angus
Drawn	M. Santos	Checked	M. Dalvi
Approved	S. Jones		
Date	12/10/2022	Approver Signature	

REV	DATE	DRAWN	REVISION DESCRIPTION
B	12/10/2022	M. Santos	ISSUED FOR STAGE 2 SUBMISSION
A	28/03/2022	M. Santos	ISSUED FOR STAGE 1 SUBMISSION

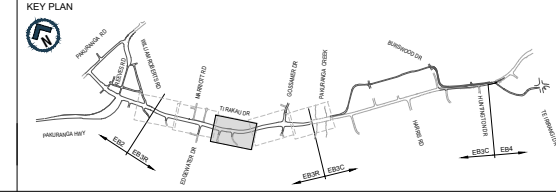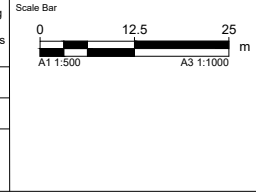


AUCKLAND MANUKAU EASTERN TRANSPORT INITIATIVE
EASTERN BUSWAY ALLIANCE
(PAKURANGA TO BOTANY)

Drawing Status		STAGE 2	
Horizontal Datum		NZGD 2000 MOUNT EDEN CIRCUIT	
Vertical Datum		2016 NEW ZEALAND	
A1 SCALE	1:500	A3 SCALE	1:1000

Design Package		ROADWORK GEOMETRIC DESIGN	
Drawing Title		TI RAKAU DRIVE GENERAL ARRANGEMENT PLAN SHEET 3 OF 5	
Drawing Number		EB-2-D-3-RD-DG-000103	
Revision		B	

PACKAGE No. 3RD-00 NOT FOR CONSTRUCTION

File: EB-2-D-3-RD-DG-000101-000105.DWG
 Plot By: SANTOSMR (10/6/2022 5:54:41 pm)
 ORIGINAL SIZE A1


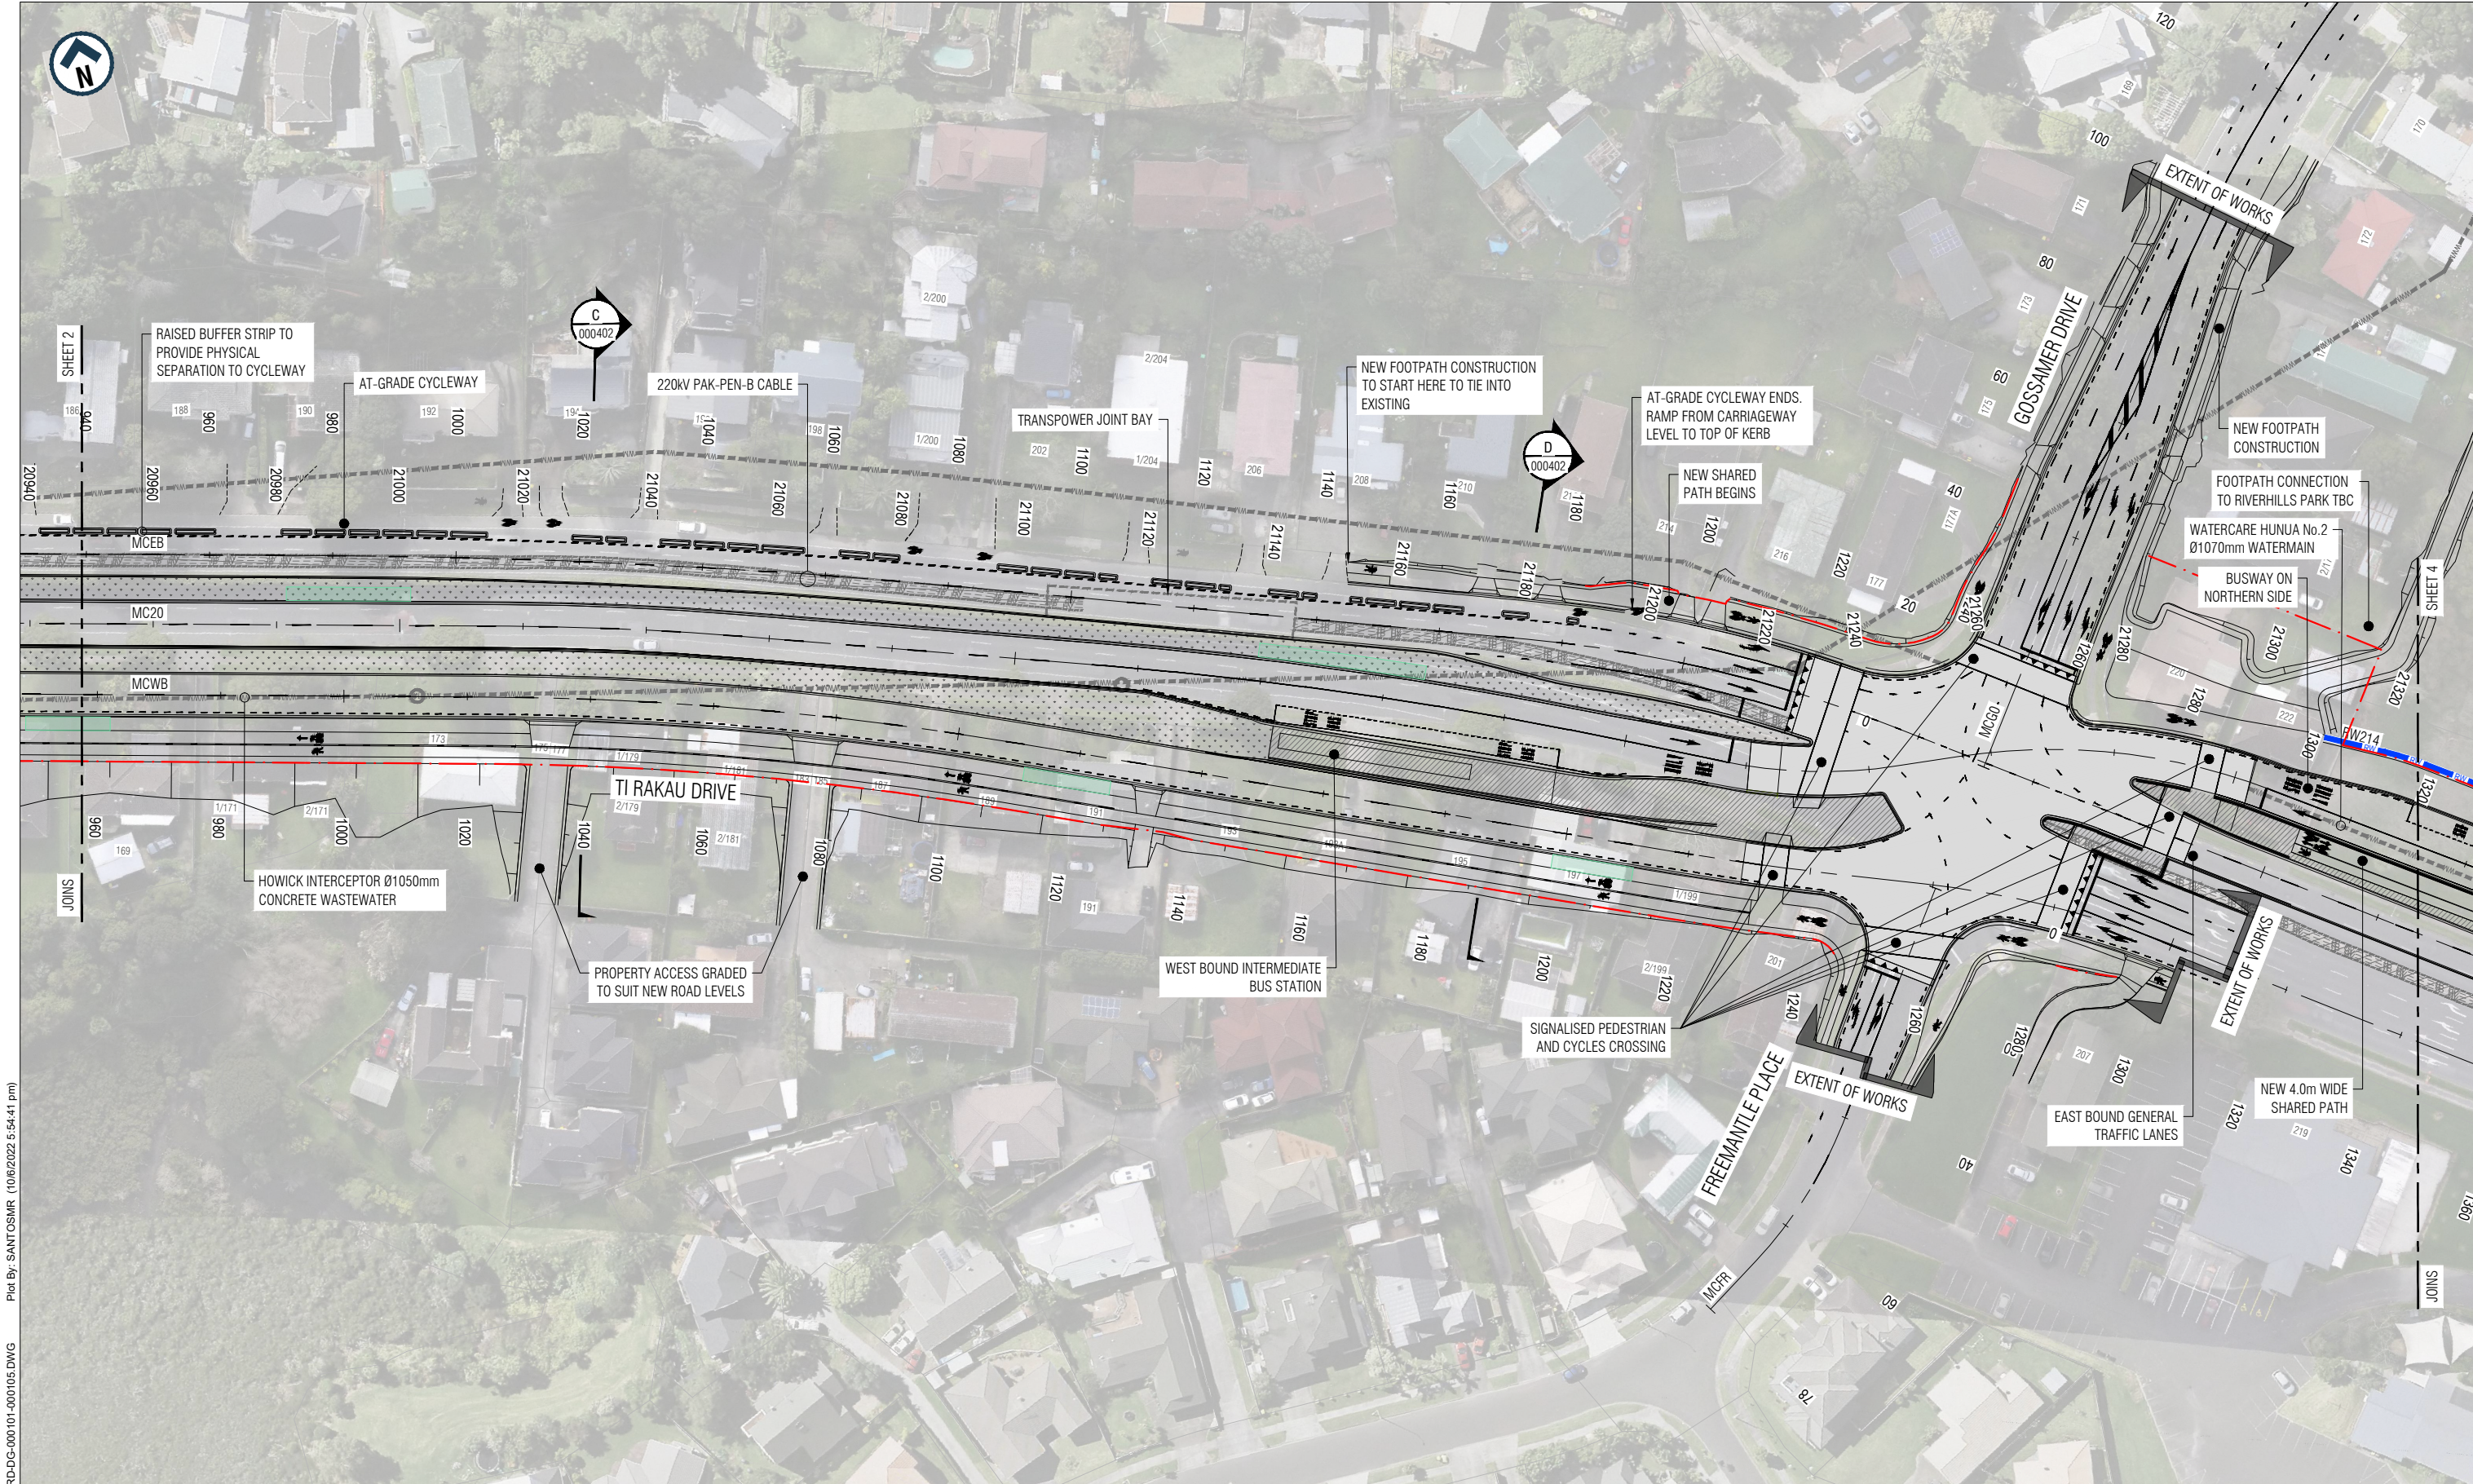


NOTES

- DO NOT SCALE OFF THESE DRAWINGS.
- ALL DIMENSIONS AND DISTANCES ARE IN METRES UNLESS STATED OTHERWISE.
- REFER TO DRAWING EB-2-D-3-RD-DG-000004 FOR GENERAL LEGEND AND EB-2-D-3-RD-DG-000005 FOR GENERAL NOTES.

REV	DATE	DRAWN	REVISION DESCRIPTION
B	12/10/2022	M. Santos	ISSUED FOR STAGE 2 SUBMISSION
A	28/03/2022	M. Santos	ISSUED FOR STAGE 1 SUBMISSION

Designed	A. Tavildar	Checked	D. Angus
Drawn	M. Santos	Checked	M. Dalvi
Approved	S. Jones		
Date	12/10/2022	Approver Signature	

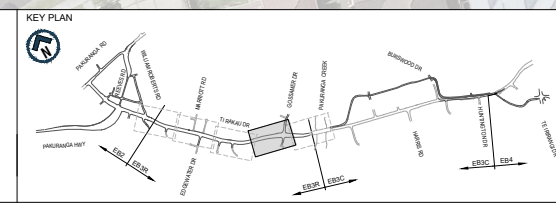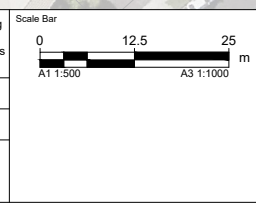

AUCKLAND MANUKAU EASTERN TRANSPORT INITIATIVE
EASTERN BUSWAY ALLIANCE
 (PAKURANGA TO BOTANY)

Drawing Status	
STAGE 2	
Horizontal Datum	
NZGD 2000 MOUNT EDEN CIRCUIT	
Vertical Datum	
2016 NEW ZEALAND	
A1 SCALE	A3 SCALE
1:500	1:1000

Design Package	
ROADWORK GEOMETRIC DESIGN	
Drawing Title	
TI RAKAU DRIVE GENERAL ARRANGEMENT PLAN SHEET 4 OF 5	
Drawing Number	Revision
EB-2-D-3-RD-DG-000104	B

File name: EB-2-D-3-RD-DG-000101-000105.DWG
 Plot By: SANTOSMR (10/6/2022 5:54:41 pm)
 ORIGINAL SIZE
 ORIGINAL IN COLOUR

PACKAGE No. 3RD-00

NOT FOR CONSTRUCTION

