


CRESTA AVENUE

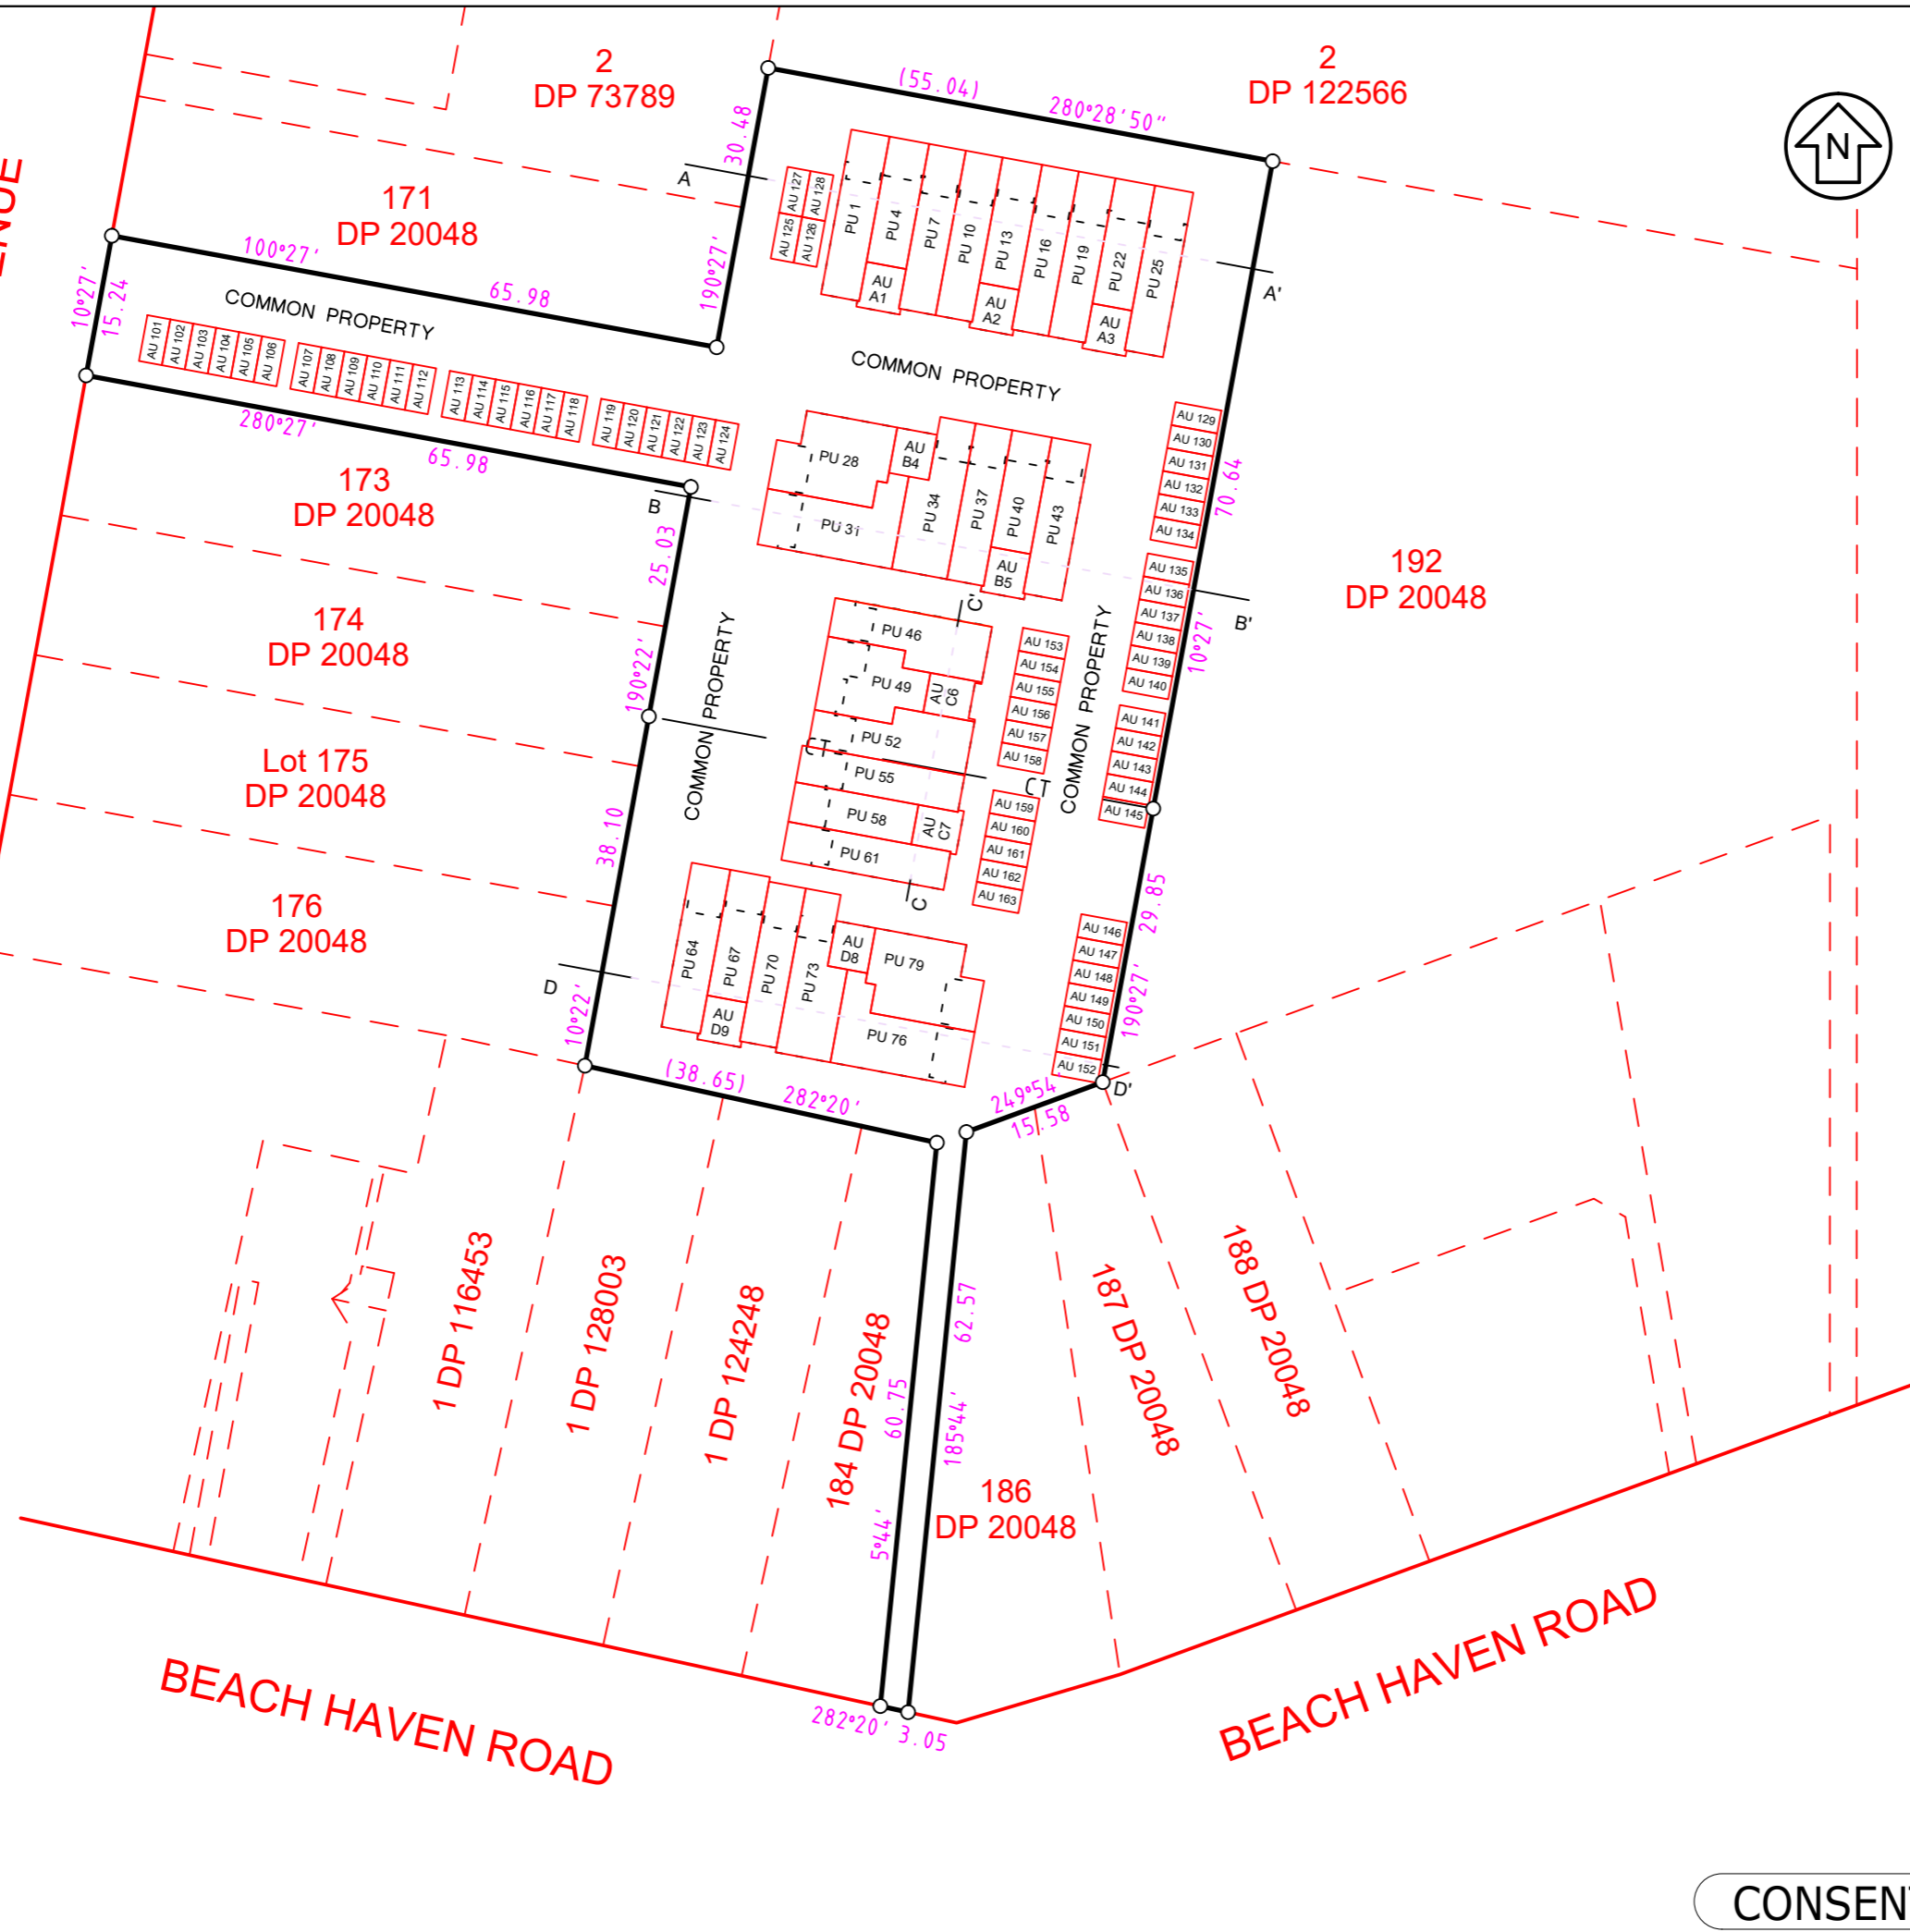

- NOTES**
1. Levels are in terms of Auckland Vertical Datum 1946
  2. Coordinates are in Terms of NZ Geodetic Datum 2000 Mount Eden Circuit
  3. Areas and Dimensions are subject to final survey.
  4. Information on this plan is for Resource Consent purposes only and should not be used for any other purpose.
  5. These notes are an integral part of this plan.
  6. Legal Description  
Lots 1 & 2 DP 157383  
Comprised in: R's.T. NA94C/260 & 261
  7. Total Area: 7147 m<sup>2</sup>



PROJECT:  
DA-SILVA BUILDERS Ltd  
96 BEACH HAVEN ROAD  
BEACH HAVEN


TITLE:  
PROPOSED UNIT DEVELOPMENT  
SUBDIVISION SCHEME PLAN  
LEVEL 1

DRAWN: ML	DATE: 20/09/21	SIGNED:
SURVEYED:	DATE:	SIGNED:
CHECKED:	DATE:	SIGNED:

PROJECT No: 14424	SCALES: 1: 750	A3
DRAWING No: 14424 SCHEME PLAN		REV C

CONSENT

CRESTA AVENUE

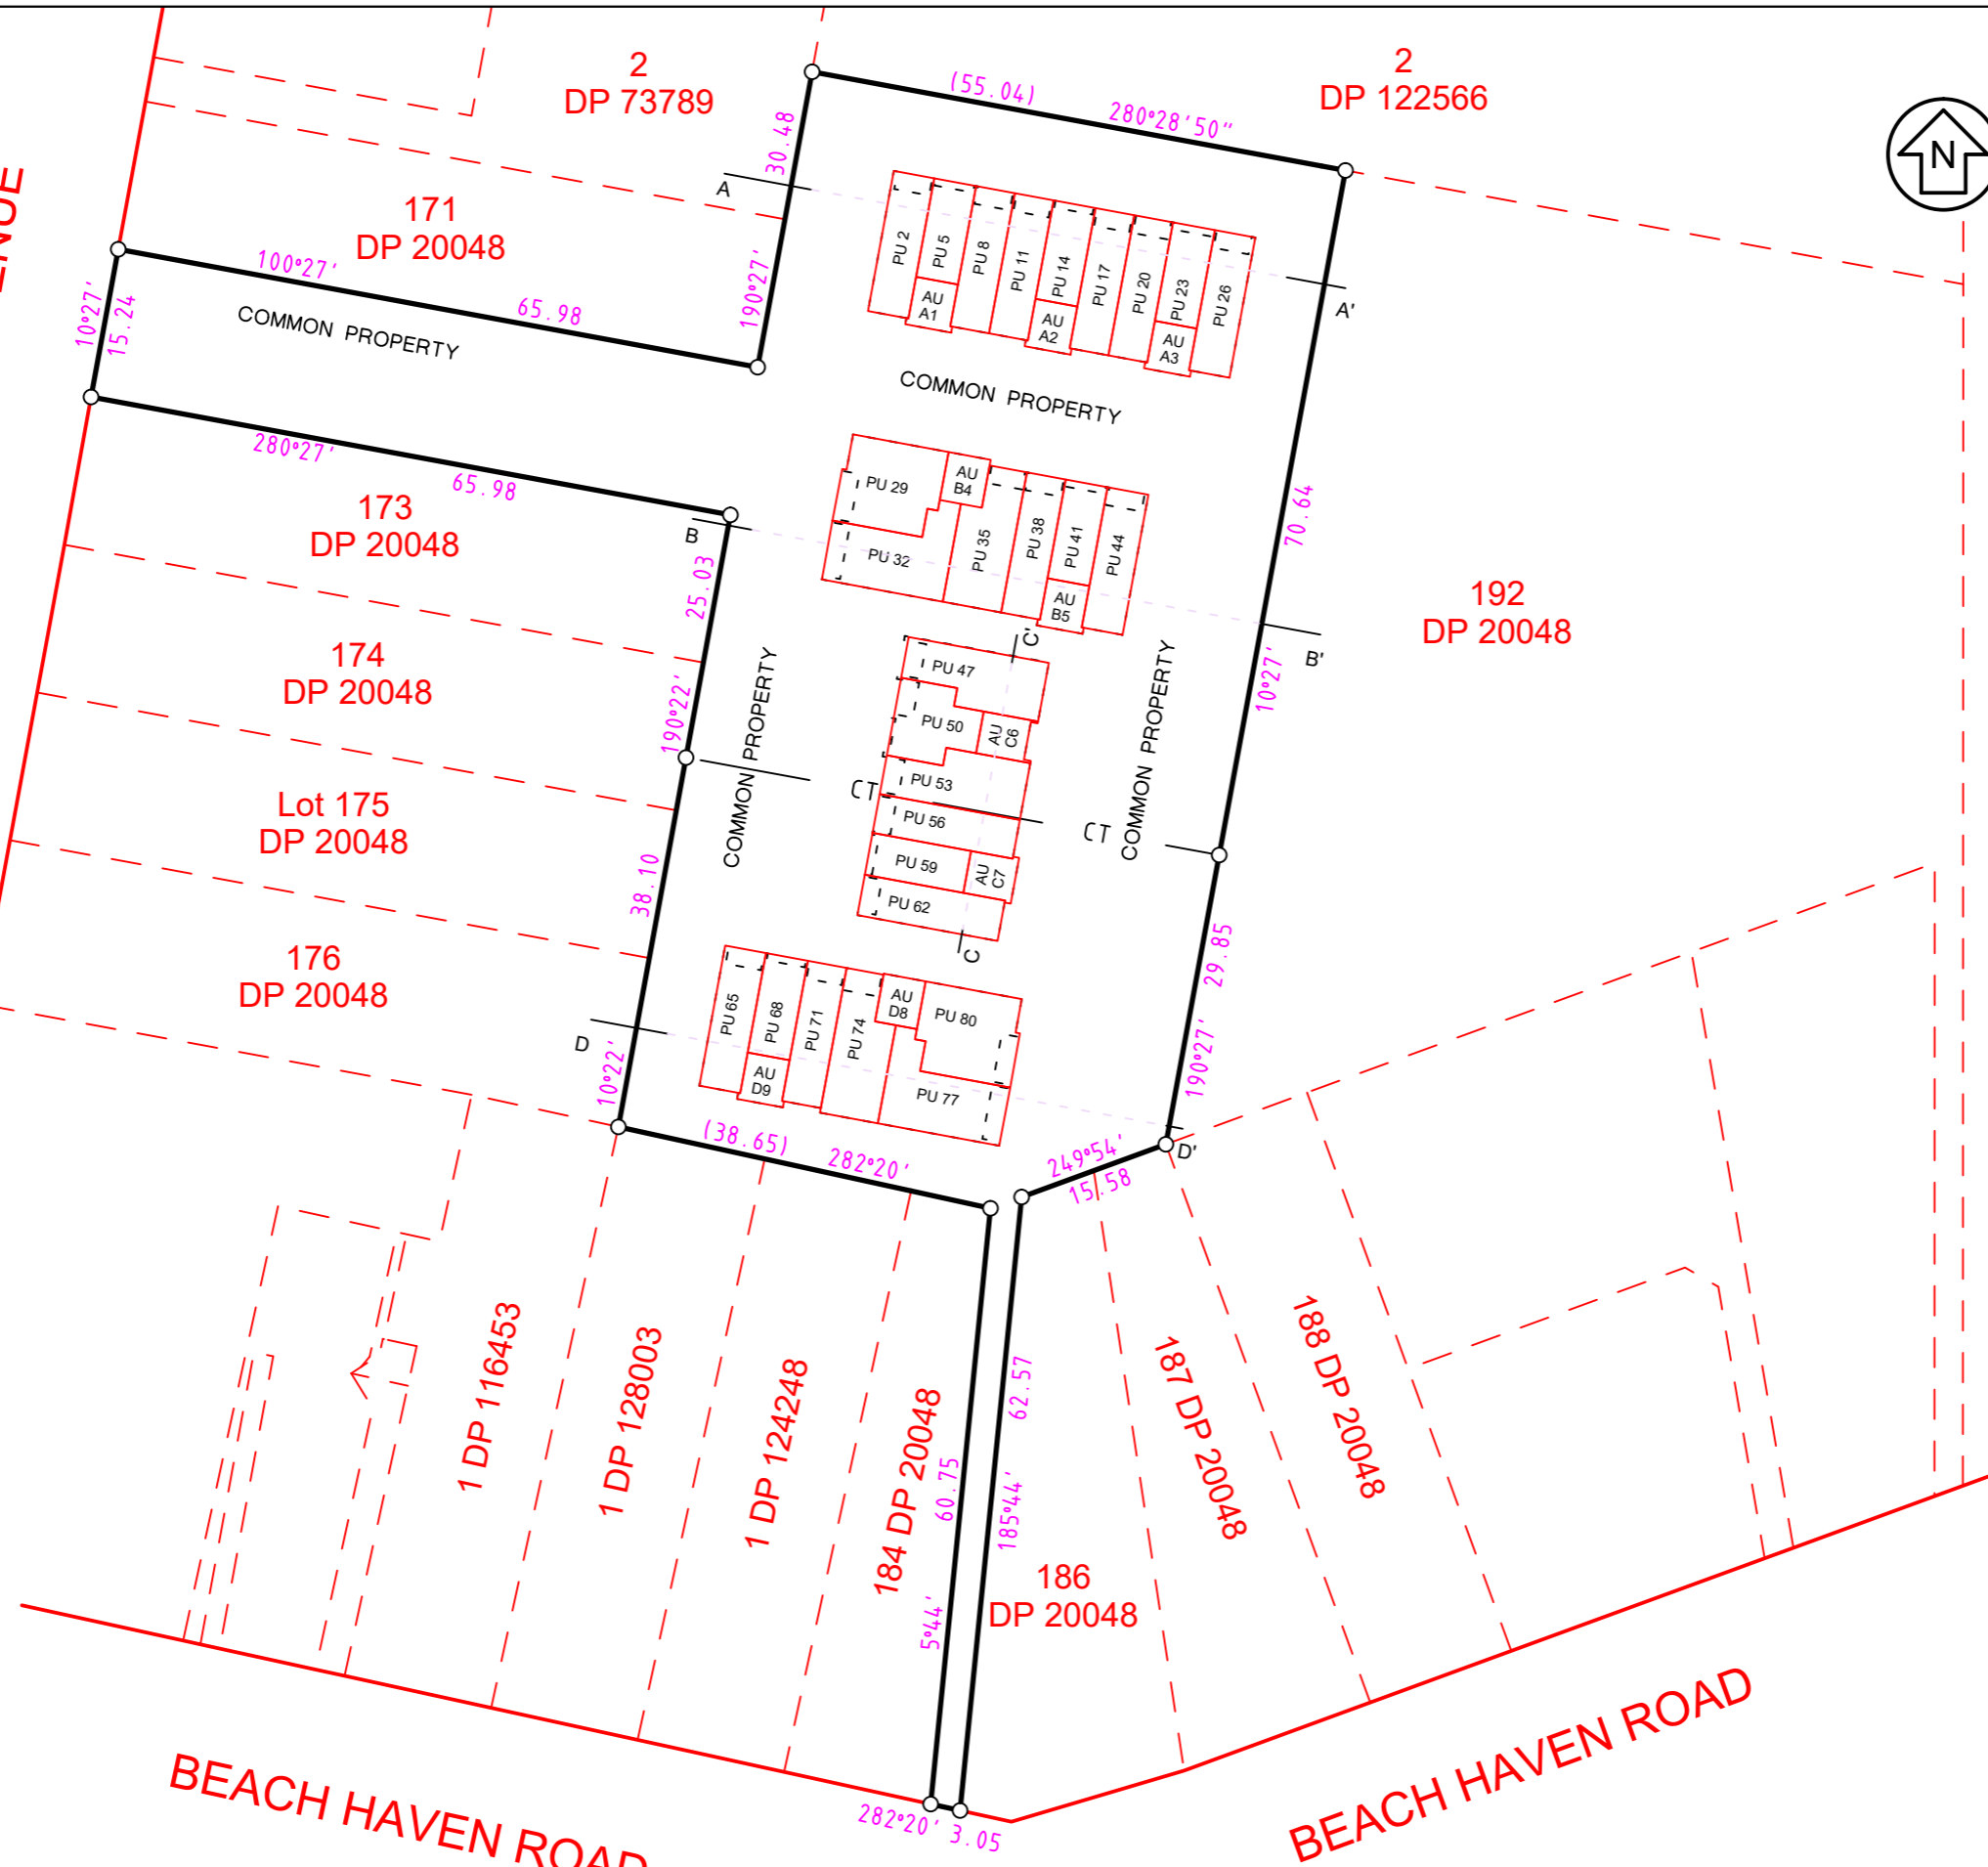

NOTES

1. Levels are in terms of Auckland Vertical Datum 1946
2. Coordinates are in Terms of NZ Geodetic Datum 2000 Mount Eden Circuit
3. Areas and Dimensions are subject to final survey.
4. Information on this plan is for Resource Consent purposes only and should not be used for any other purpose.
5. These notes are an integral part of this plan.
6. Legal Description  
Lots 1 & 2 DP 157383  
Comprised in: R's.T. NA94C/260 & 261
7. Total Area: 7147 m<sup>2</sup>



PROJECT:  
DA-SILVA BUILDERS Ltd  
96 BEACH HAVEN ROAD  
BEACH HAVEN


TITLE:  
PROPOSED UNIT DEVELOPMENT  
SUBDIVISION SCHEME PLAN  
LEVEL 2

DRAWN: ML	DATE: 20/09/21	SIGNED:
SURVEYED:	DATE:	SIGNED:
CHECKED:	DATE:	SIGNED:

ISSUE STATUS:

PROJECT No: 14424	SCALES: 1: 750	A3
DRAWING No: 14424 SCHEME PLAN		REV B

CONSENT

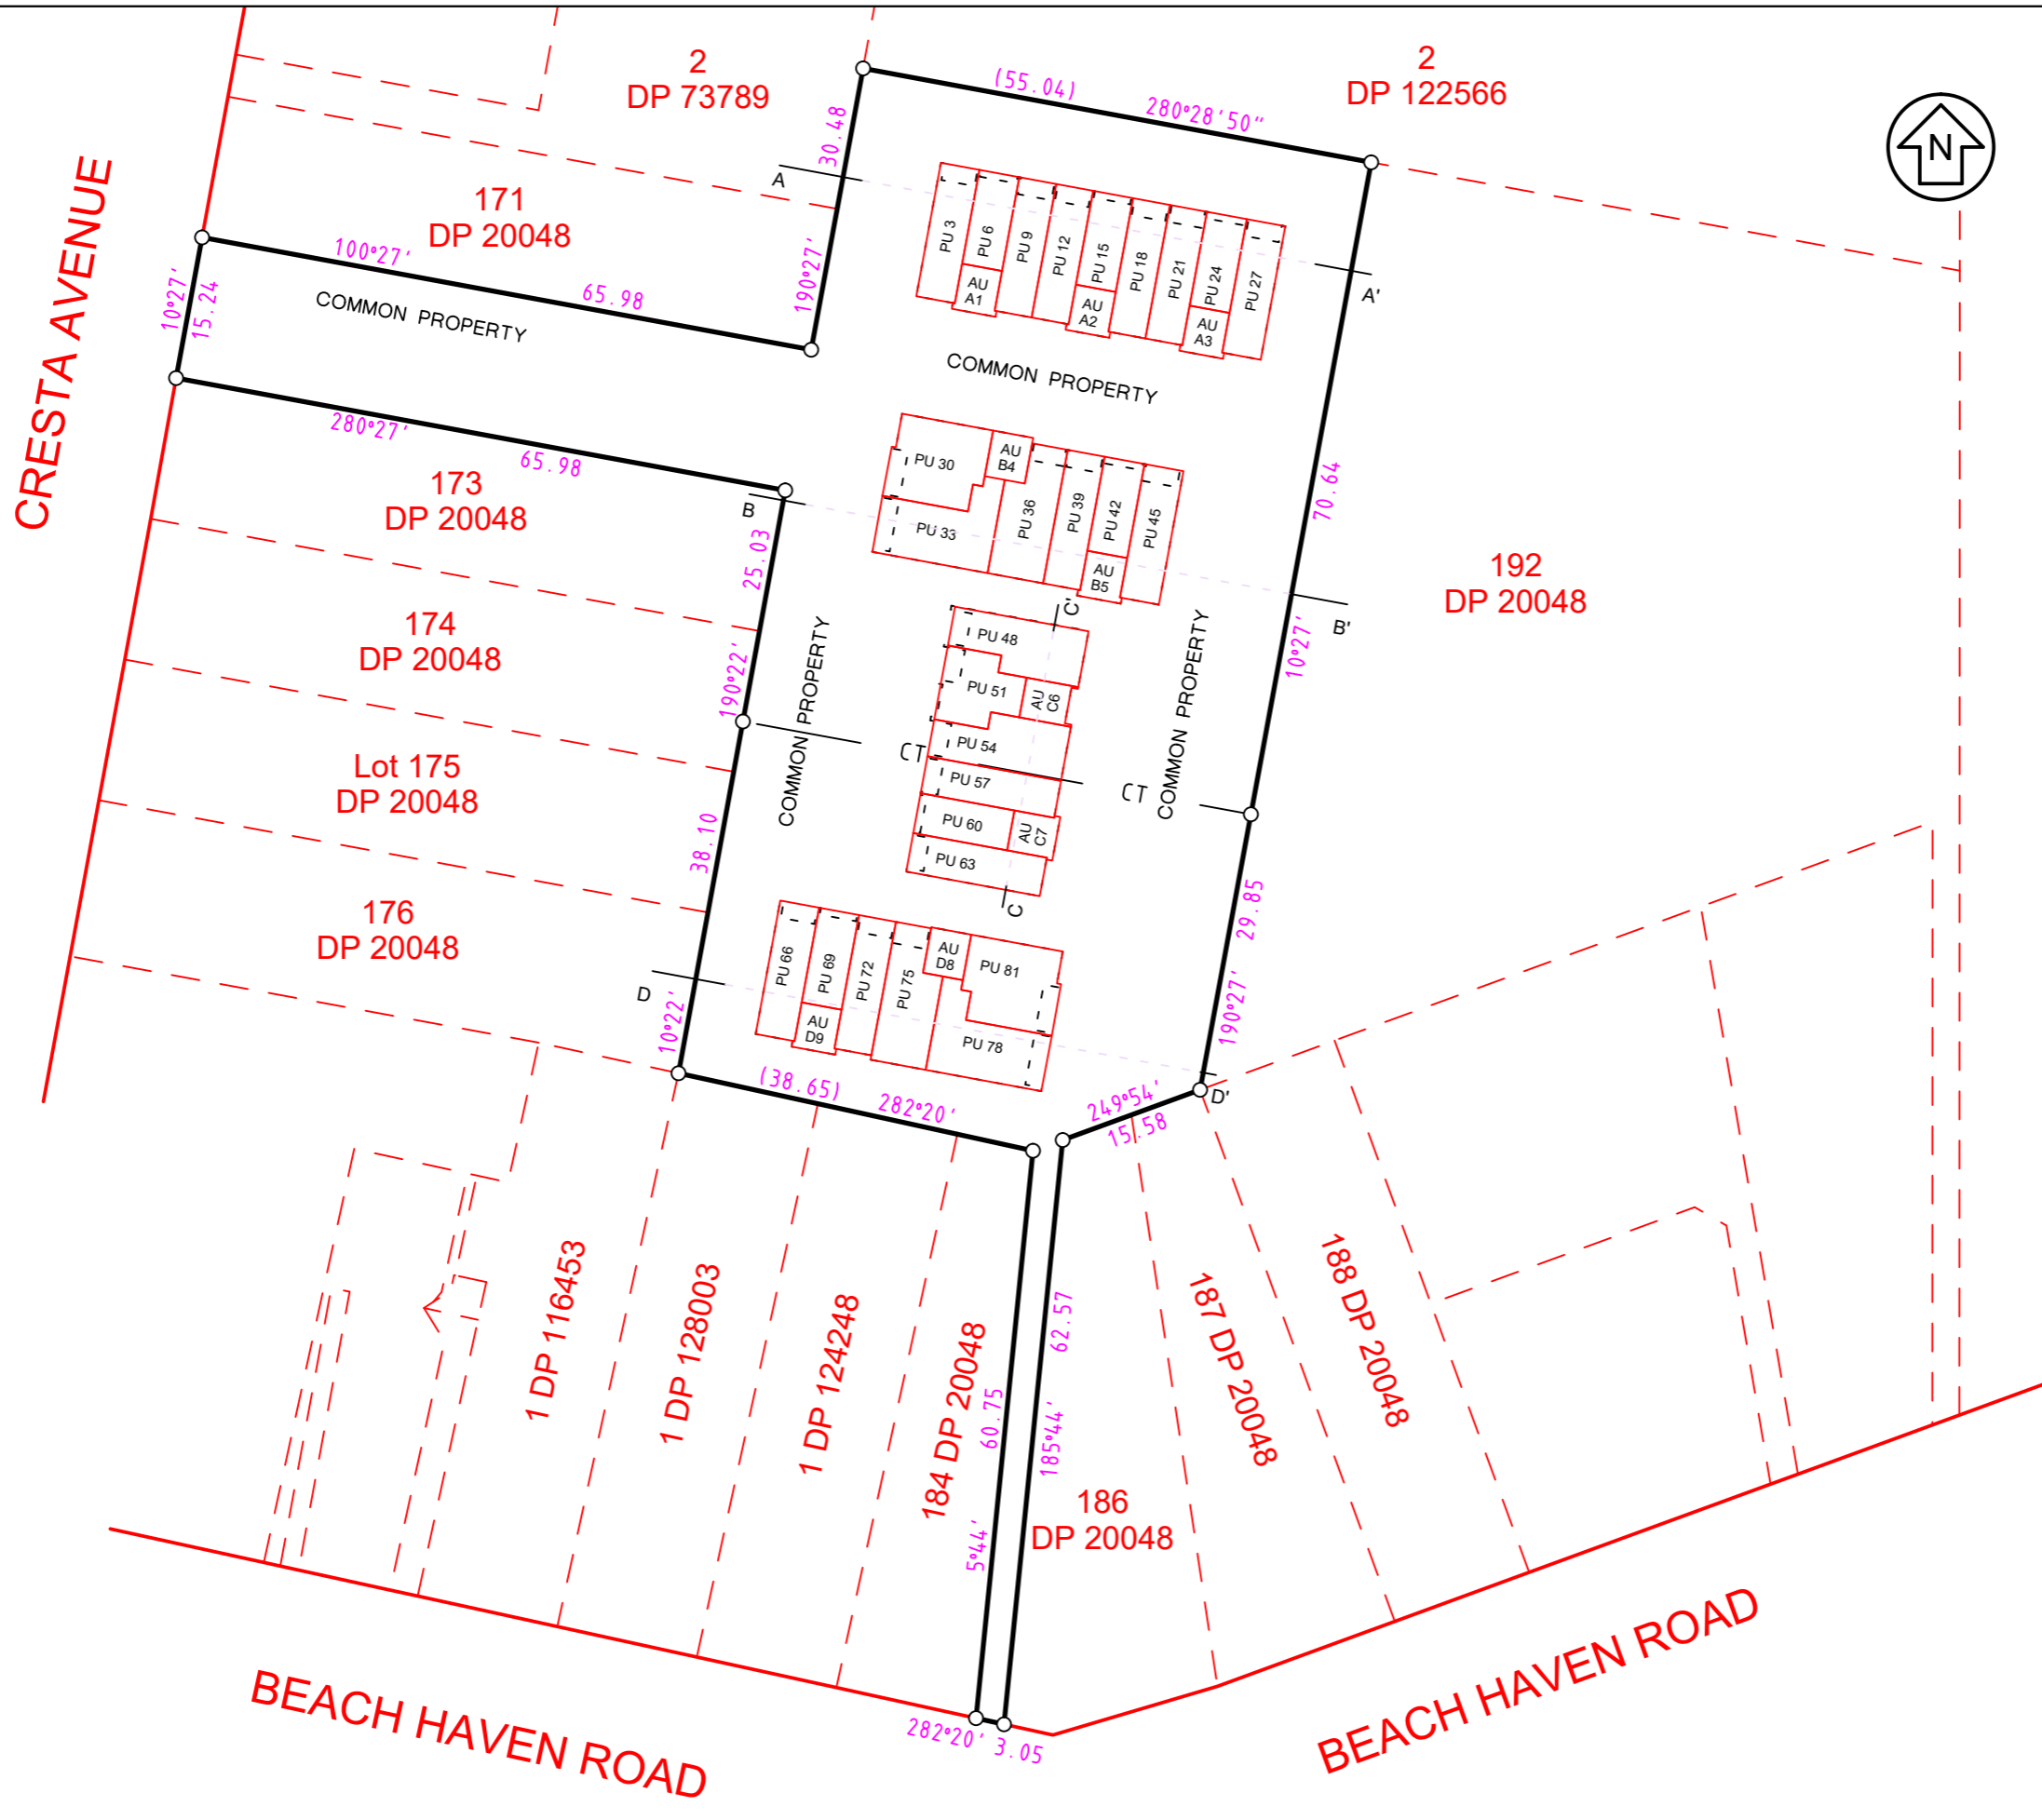

- NOTES**
- Levels are in terms of Auckland Vertical Datum 1946
  - Coordinates are in Terms of NZ Geodetic Datum 2000 Mount Eden Circuit
  - Areas and Dimensions are subject to final survey.
  - Information on this plan is for Resource Consent purposes only and should not be used for any other purpose.
  - These notes are an integral part of this plan.
  - Legal Description  
Lots 1 & 2 DP 157383  
Comprised in: R's.T. NA94C/260 & 261
  - Total Area: 7147 m<sup>2</sup>



PROJECT:  
**DA-SILVA BUILDERS Ltd**  
**96 BEACH HAVEN ROAD**  
**BEACH HAVEN**

TITLE:  
**PROPOSED UNIT DEVELOPMENT**  
**SUBDIVISION SCHEME PLAN**  
**LEVEL 3**

DRAWN:	DATE:	SIGNED:
ML	20/09/21	
SURVEYED:	DATE:	SIGNED:
CHECKED:	DATE:	SIGNED:

ISSUE STATUS:

PROJECT No:	SCALES:	A3
14424	1: 750	
DRAWING No:		REV
14424 SCHEME PLAN		B


**CONSENT**

BDY

BDY



COMMON PROPERTY

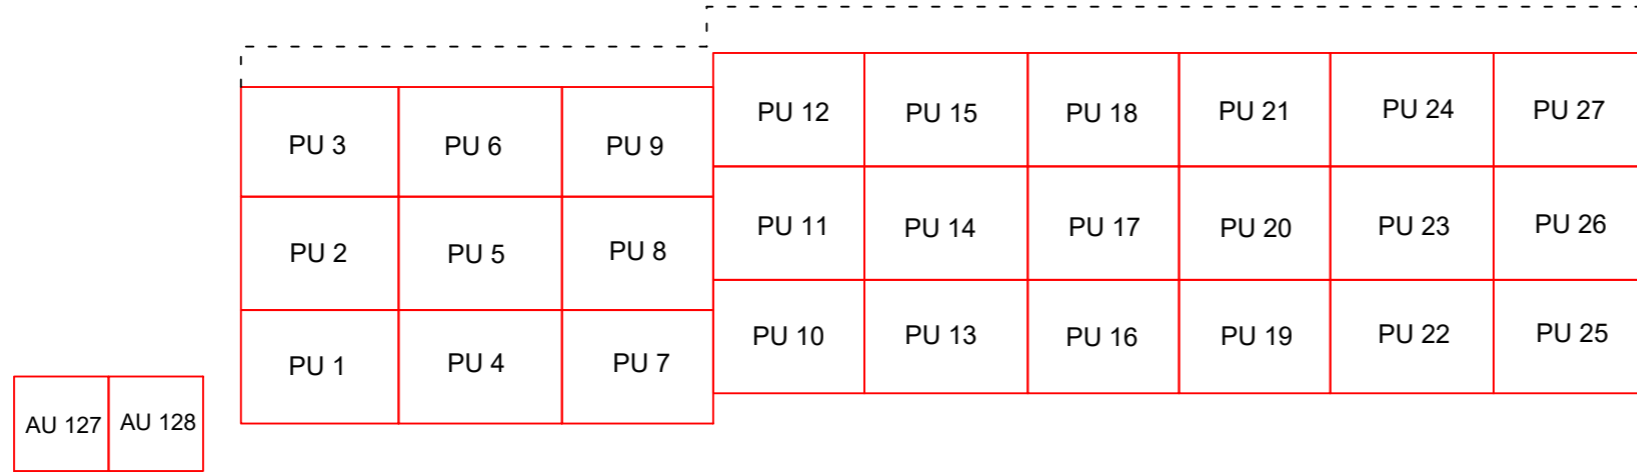

COMMON PROPERTY

CROSS SECTION A - A'  
LOOKING NORTH

NOTES

1. Levels are in terms of Auckland Vertical Datum 1946
2. Coordinates are in Terms of NZ Geodetic Datum 2000 Mount Eden Circuit
3. Areas and Dimensions are subject to final survey.
4. Information on this plan is for Resource Consent purposes only and should not be used for any other purpose.
5. These notes are an integral part of this plan.
6. Legal Description  
Lots 1 & 2 DP 157383  
Comprised in: R's.T. NA94C/260 & 261
7. Total Area: 7147 m<sup>2</sup>



PROJECT:  
**DA-SILVA BUILDERS Ltd**  
**96 BEACH HAVEN ROAD**  
**BEACH HAVEN**

TITLE:  
**PROPOSED UNIT DEVELOPMENT**  
**SUBDIVISION SCHEME PLAN**  
**CROSS SECTIONS BLOCK A**

DRAWN:	DATE:	SIGNED:
ML	20/09/21	
SURVEYED:	DATE:	SIGNED:
CHECKED:	DATE:	SIGNED:

ISSUE STATUS:

PROJECT No:	SCALES:	A3
14424	1: 200	
DRAWING No:	REV	
14424 SCHEME PLAN	B	


CONSENT

BDY

BDY



COMMON PROPERTY

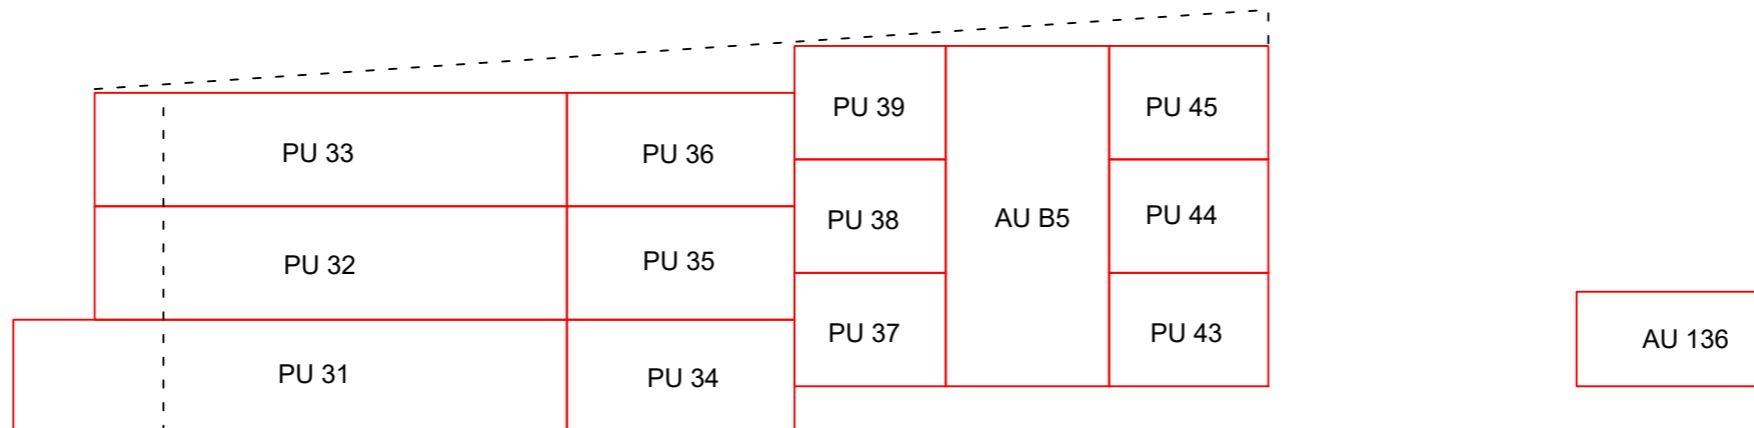

COMMON PROPERTY

CROSS SECTION B - B'

LOOKING NORTH

NOTES

1. Levels are in terms of Auckland Vertical Datum 1946
2. Coordinates are in Terms of NZ Geodetic Datum 2000 Mount Eden Circuit
3. Areas and Dimensions are subject to final survey.
4. Information on this plan is for Resource Consent purposes only and should not be used for any other purpose.
5. These notes are an integral part of this plan.
6. Legal Description  
Lots 1 & 2 DP 157383  
Comprised in: R's.T. NA94C/260 & 261
7. Total Area: 7147 m<sup>2</sup>



PROJECT:  
**DA-SILVA BUILDERS Ltd**  
**96 BEACH HAVEN ROAD**  
**BEACH HAVEN**

TITLE:  
**PROPOSED UNIT DEVELOPMENT**  
**SUBDIVISION SCHEME PLAN**  
**CROSS SECTIONS BLOCK B**

DRAWN: ML	DATE: 23/09/21	SIGNED:
SURVEYED:	DATE:	SIGNED:
CHECKED:	DATE:	SIGNED:


ISSUE STATUS:

PROJECT No: <b>14424</b>	SCALES: <b>1: 200</b>	A3
DRAWING No: <b>14424 SCHEME PLAN</b>	REV <b>B</b>	

CONSENT



COMMON PROPERTY

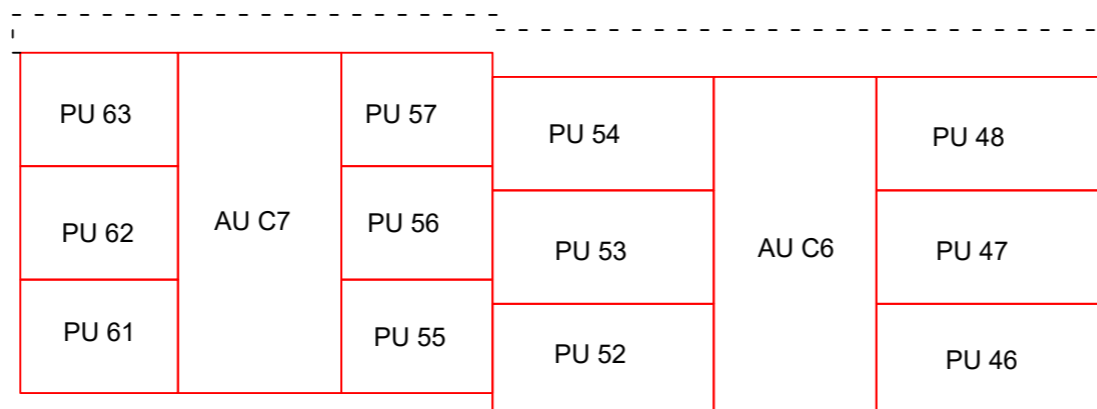

COMMON PROPERTY  
 CROSS SECTION C - C'  
 LOOKING WEST

NOTES

1. Levels are in terms of Auckland Vertical Datum 1946
2. Coordinates are in Terms of NZ Geodetic Datum 2000 Mount Eden Circuit
3. Areas and Dimensions are subject to final survey.
4. Information on this plan is for Resource Consent purposes only and should not be used for any other purpose.
5. These notes are an integral part of this plan.
6. Legal Description  
 Lots 1 & 2 DP 157383  
 Comprised in: R's.T. NA94C/260 & 261
7. Total Area: 7147 m<sup>2</sup>



PROJECT:  
 DA-SILVA BUILDERS Ltd  
 96 BEACH HAVEN ROAD  
 BEACH HAVEN

TITLE:  
 PROPOSED UNIT DEVELOPMENT  
 SUBDIVISION SCHEME PLAN  
 CROSS SECTIONS BLOCK C

DRAWN:	DATE:	SIGNED:
ML	23/09/21	
SURVEYED:	DATE:	SIGNED:
CHECKED:	DATE:	SIGNED:

ISSUE STATUS:

PROJECT No:	SCALES:	A3
14424	1: 200	
DRAWING No:	REV	
14424 SCHEME PLAN	B	


CONSENT

BDY

BDY



COMMON PROPERTY

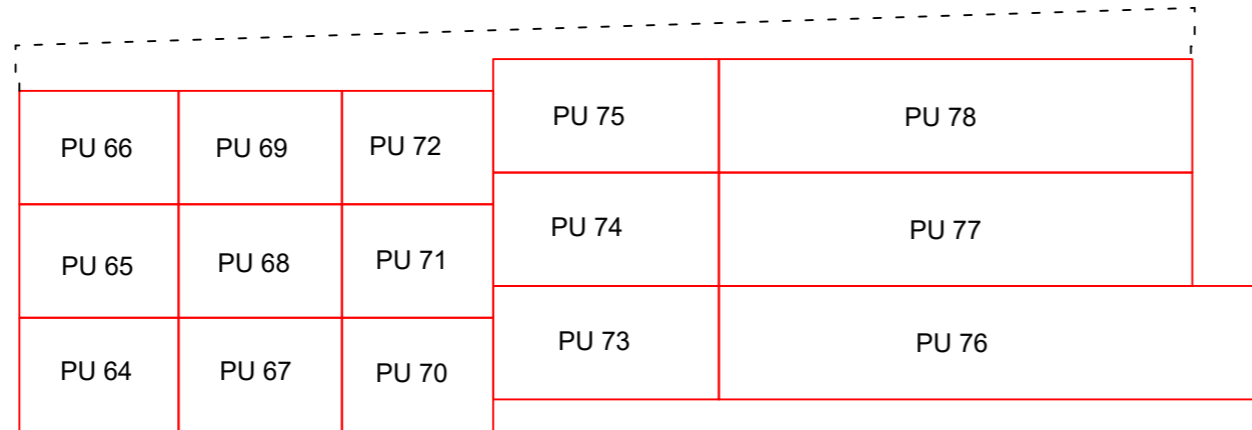

COMMON PROPERTY

CROSS SECTION D - D'

LOOKING NORTH

NOTES

1. Levels are in terms of Auckland Vertical Datum 1946
2. Coordinates are in Terms of NZ Geodetic Datum 2000 Mount Eden Circuit
3. Areas and Dimensions are subject to final survey.
4. Information on this plan is for Resource Consent purposes only and should not be used for any other purpose.
5. These notes are an integral part of this plan.
6. Legal Description  
Lots 1 & 2 DP 157383  
Comprised in: R's.T. NA94C/260 & 261
7. Total Area: 7147 m<sup>2</sup>



PROJECT:  
**DA-SILVA BUILDERS Ltd**  
**96 BEACH HAVEN ROAD**  
**BEACH HAVEN**

TITLE:  
**PROPOSED UNIT DEVELOPMENT**  
**SUBDIVISION SCHEME PLAN**  
**CROSS SECTIONS BLOCK D**

DRAWN:	DATE:	SIGNED:
ML	23/09/21	
SURVEYED:	DATE:	SIGNED:
CHECKED:	DATE:	SIGNED:

ISSUE STATUS:

PROJECT No:	SCALES:	A3
14424	1: 200	
DRAWING No:		REV
14424 SCHEME PLAN		B

CONSENT