


| FENCING & RETAINING LEGEND |                   |   |
|----------------------------|-------------------|---|
| EXISTING                   | HEIGHT            | DESCRIPTION   |
|                            | 1800mm            | EXISTING TIMBER PAILING NATURAL   |
|                            | MAX. 900mm        | EXISTING LOW GARDEN WALL KEYSTONE   |
|                            | 1000mm            | WIRE MESH FENCE   |
|                            | 1200mm            | EXISTING TIMBER PAILING NATURAL   |
| PROPOSED                   | HEIGHT            | DESCRIPTION   |
|                            | 1800mm            | TIMBER PAILING NATURAL  |
|                            | 1200mm            | BOUNDARYLINE 'DURAPANEL VECTA' RAILINGS OR SIMILAR POWDERCOATED BLACK F4 COMPLIANT WHERE REQUIRED |
|                            | VARIES MAX. 900mm | TIMBER RETAINING LOW LANDSCAPE WALL   |
|                            | REFER ARCH        | SCREEN REFER ARCH   |
|                            | 1000mm            | BALUSTRADE POOL TYPE FENCING F4 COMPLIANT REFER ARCH  |
|                            | REFER CIVIL       | RETAINING WALL REFER CIVIL  |


**NOT FOR CONSTRUCTION**

BASE PLAN PROVIDED BY BREWER DAVIDSON | 2022-09  
 DISCLAIMER: THIS CONCEPT IS SUBJECT TO FURTHER PLANNING, SURVEYING AND ENGINEERING FEASIBILITY INVESTIGATIONS.  
 THIS DOCUMENT MAY BE DERIVED FROM INACCURATE SOURCE INFORMATION.  
 VERIFY & CHECK ALL DIMENSIONS & CONDITIONS &/OR OMISSIONS PRIOR TO CONSTRUCTION  
 ALL IMAGES USED ARE FOR ILLUSTRATIVE PURPOSES ONLY. IMAGES ARE INDICATIVE OF THE FORM, QUALITY, AND STYLE  
 OF THE PLANT OR MATERIAL AND MAY NOT REPRESENT WHOLLY THE ACTUAL IMPROVEMENTS AND FURNISHINGS AT A DEVELOPMENT  
 INDIVIDUAL FEATURES AND COLOURS MAY VARY, AS MAY LAYOUTS. PLANTS MAY ALSO BE SUBJECT TO AVAILABILITY

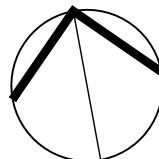

|   |   |             |            |
|---|---|-------------|------------|
| S92   |   | FOR CONSENT |            |
| PROJECT NAME  | BEACH HAVEN RD 96   | PROJECT #   | L1996      |
| PROJECT ADDRESS   | 96 BEACH HAVEN RD, BEACH HAVEN  | DWG #       | L302       |
| DWG NAME  | FENCING - BUILDING A  | PLOT DATE   | 06.09.2022 |
| FILE  | L:\PROJECTS\IDA-SILVA - BEACH HAVEN RD 96\DRAWINGS\CAD\L1996 BEACH HAVEN RD 96_RC.DWG | SCALE @ A3  | 1:200      |
| GreensceneNZ Ltd. All rights reserved. A:145 Dominion Road, Mt Eden, Auckland 1446. P:0508 LANDSCAPE W:www.greenscenz.com |   | CHECKED     | JN         |
|   |   | DRAWN       | GH         |
|   |   | REV         | 0          |
|   |   |             | 2022-09-06 |




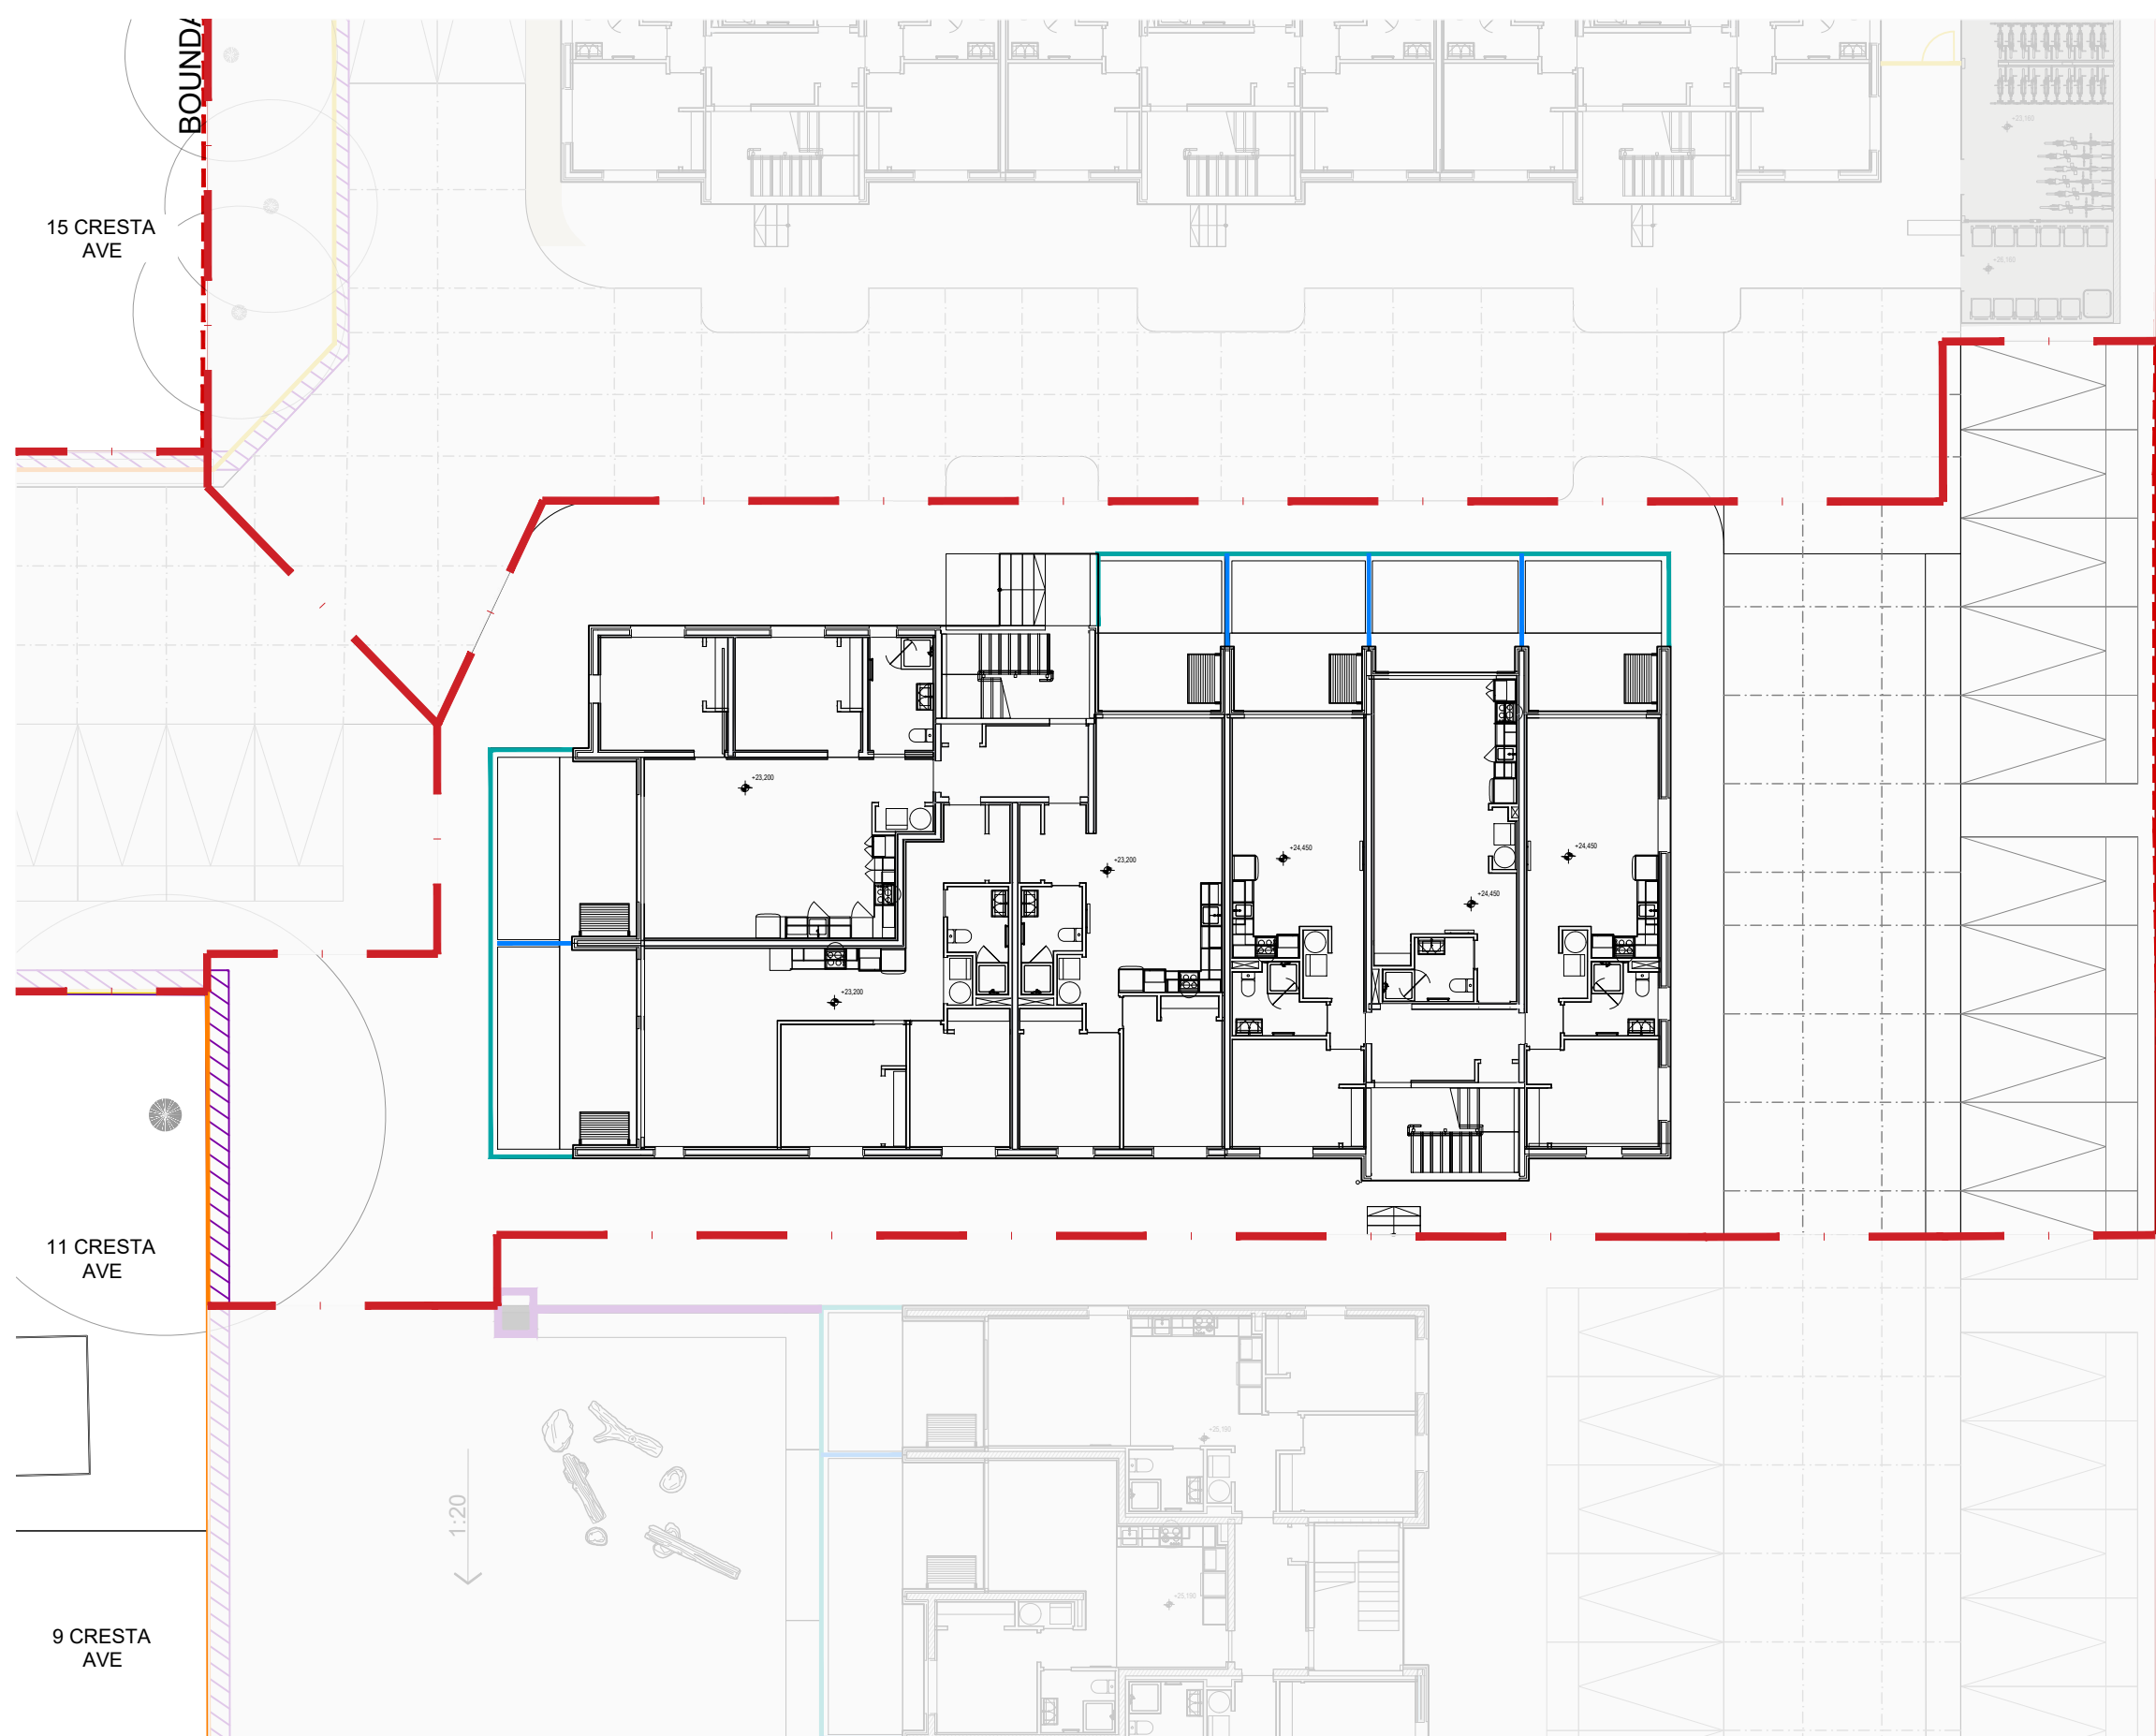

| FENCING & RETAINING LEGEND |                   |   |
|----------------------------|-------------------|---|
| EXISTING                   | HEIGHT            | DESCRIPTION   |
|                            | 1800mm            | EXISTING TIMBER PALING NATURAL  |
|                            | MAX. 900mm        | EXISTING LOW GARDEN WALL KEYSTONE   |
|                            | 1000mm            | WIRE MESH FENCE   |
|                            | 1200mm            | EXISTING TIMBER PALING NATURAL  |
| PROPOSED                   | HEIGHT            | DESCRIPTION   |
|                            | 1800mm            | TIMBER PALING NATURAL   |
|                            | 1200mm            | BOUNDARYLINE 'DURAPANEL VECTA' RAILINGS OR SIMILAR POWDERCOATED BLACK F4 COMPLIANT WHERE REQUIRED |
|                            | VARIES MAX. 900mm | TIMBER RETAINING LOW LANDSCAPE WALL   |
|                            | REFER ARCH        | SCREEN <b>REFER ARCH</b>  |
|                            | 1000mm            | BALUSTRADE POOL TYPE FENCING F4 COMPLIANT <b>REFER ARCH</b>                                       |
|                            | REFER CIVIL       | RETAINING WALL <b>REFER CIVIL</b>   |


**NOT FOR CONSTRUCTION**

BASE PLAN PROVIDED BY BREWER DAVIDSON | 2022-09  
 DISCLAIMER: THIS CONCEPT IS SUBJECT TO FURTHER PLANNING, SURVEYING AND ENGINEERING FEASIBILITY INVESTIGATIONS.  
 THIS DOCUMENT MAY BE DERIVED FROM INACCURATE SOURCE INFORMATION.  
 VERIFY & CHECK ALL DIMENSIONS & CONDITIONS &/OR OMISSIONS PRIOR TO CONSTRUCTION  
 ALL IMAGES USED ARE FOR ILLUSTRATIVE PURPOSES ONLY. IMAGES ARE INDICATIVE OF THE FORM, QUALITY, AND STYLE  
 OF THE PLANT OR MATERIAL AND MAY NOT REPRESENT WHOLLY THE ACTUAL IMPROVEMENTS AND FURNISHINGS AT A DEVELOPMENT  
 INDIVIDUAL FEATURES AND COLOURS MAY VARY, AS MAY LAYOUTS. PLANTS MAY ALSO BE SUBJECT TO AVAILABILITY

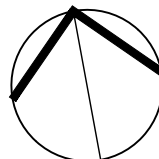

|   |   |             |            |
|---|---|-------------|------------|
| S92   |   | FOR CONSENT |            |
| PROJECT NAME  | BEACH HAVEN RD 96   | PROJECT #   | L1996      |
| PROJECT ADDRESS   | 96 BEACH HAVEN RD, BEACH HAVEN  | DWG #       | L303       |
| DWG NAME  | FENCING - BUILDING B  | PLOT DATE   | 06.09.2022 |
| FILE  | L:\PROJECTS\IDA-SILVA - BEACH HAVEN RD 96\DRAWINGS\CAD\L1996 BEACH HAVEN RD 96_RC.DWG | SCALE @ A3  | 1:200      |
| GreensceneNZ Ltd. All rights reserved. A:145 Dominion Road, Mt Eden, Auckland 1446. P:0508 LANDSCAPE W:www.greenscenenz.com |   | CHECKED     | JN         |
|   |   | DRAWN       | GH         |
|   |   | REV         | 0          |
|   |   |             | 2022-09-06 |




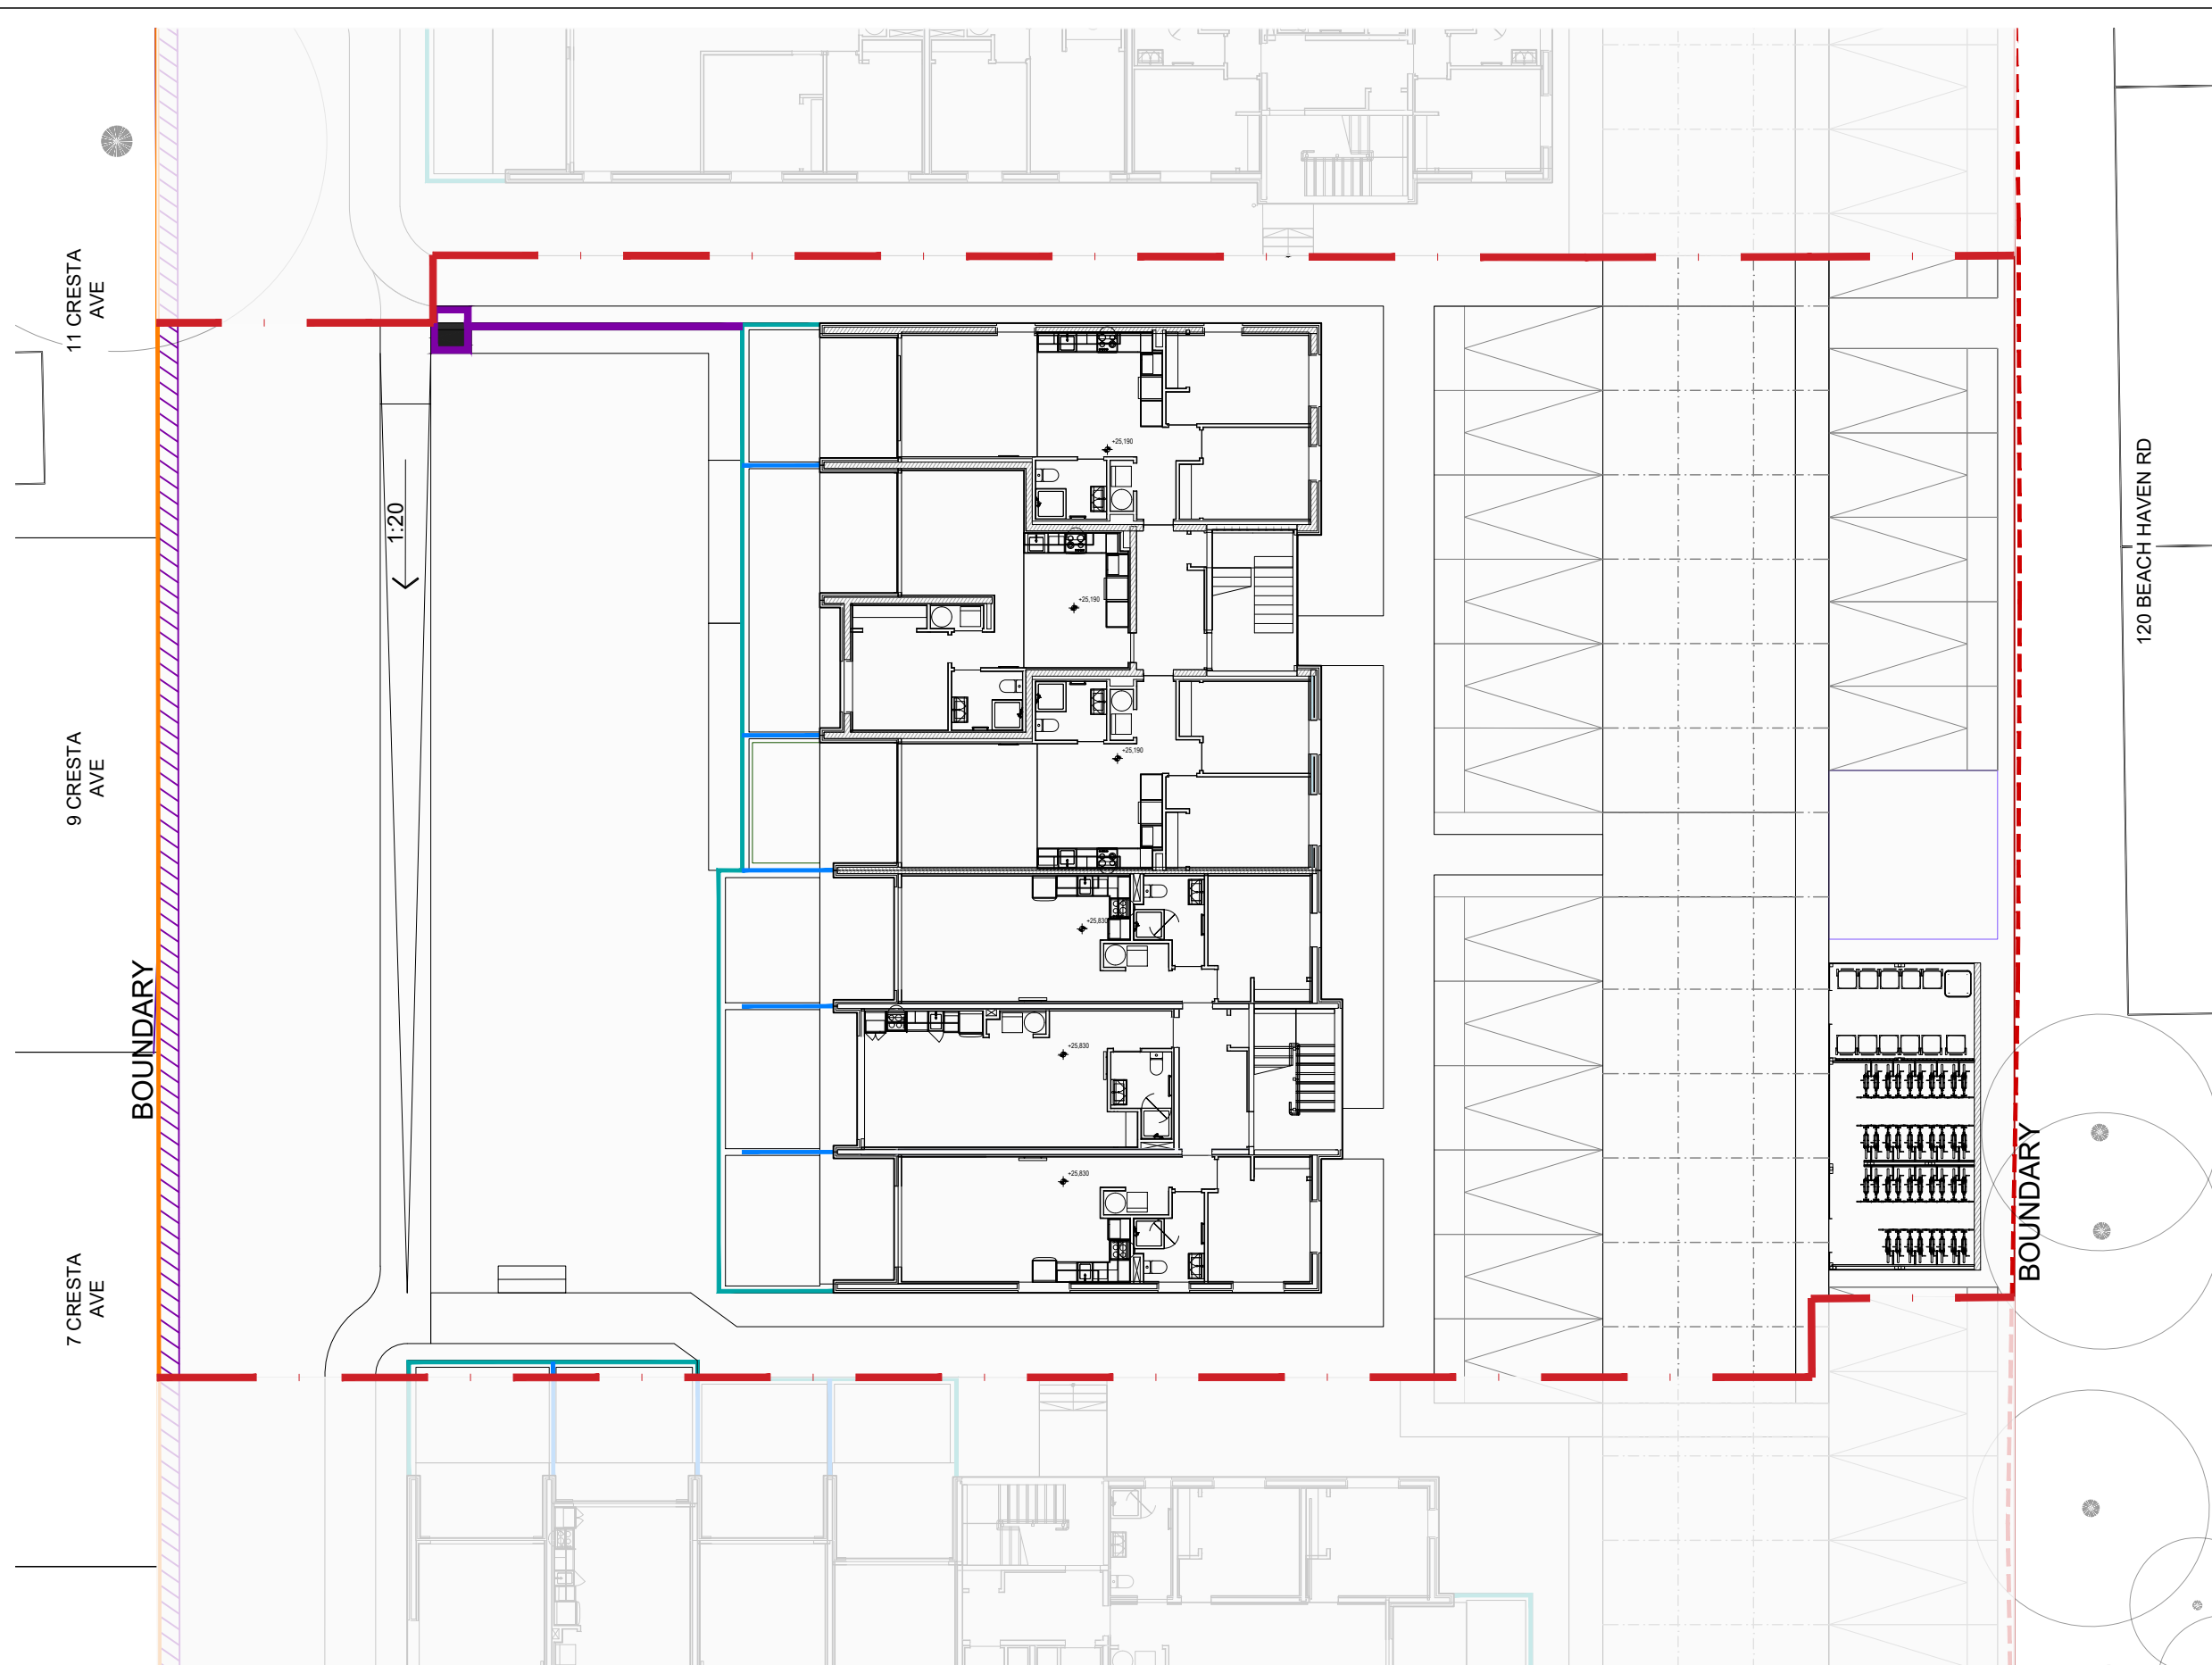

| FENCING & RETAINING LEGEND |                   |   |
|----------------------------|-------------------|---|
| EXISTING                   | HEIGHT            | DESCRIPTION   |
|                            | 1800mm            | EXISTING TIMBER PAILING NATURAL   |
|                            | MAX. 900mm        | EXISTING LOW GARDEN WALL KEYSTONE   |
|                            | 1000mm            | WIRE MESH FENCE   |
|                            | 1200mm            | EXISTING TIMBER PAILING NATURAL   |
| PROPOSED                   | HEIGHT            | DESCRIPTION   |
|                            | 1800mm            | TIMBER PAILING NATURAL  |
|                            | 1200mm            | BOUNDARYLINE 'DURAPANEL VECTA' RAILINGS OR SIMILAR POWDERCOATED BLACK F4 COMPLIANT WHERE REQUIRED |
|                            | VARIES MAX. 900mm | TIMBER RETAINING LOW LANDSCAPE WALL   |
|                            | REFER ARCH        | SCREEN<br><b>REFER ARCH</b>   |
|                            | 1000mm            | BALUSTRADE POOL TYPE FENCING F4 COMPLIANT<br><b>REFER ARCH</b>                                    |
|                            | REFER CIVIL       | RETAINING WALL<br><b>REFER CIVIL</b>  |

**NOT FOR CONSTRUCTION**

BASE PLAN PROVIDED BY BREWER DAVIDSON | 2022-09  
 DISCLAIMER: THIS CONCEPT IS SUBJECT TO FURTHER PLANNING, SURVEYING AND ENGINEERING FEASIBILITY INVESTIGATIONS.  
 THIS DOCUMENT MAY BE DERIVED FROM INACCURATE SOURCE INFORMATION.  
 VERIFY & CHECK ALL DIMENSIONS & CONDITIONS &/OR OMISSIONS PRIOR TO CONSTRUCTION  
 ALL IMAGES USED ARE FOR ILLUSTRATIVE PURPOSES ONLY. IMAGES ARE INDICATIVE OF THE FORM, QUALITY, AND STYLE  
 OF THE PLANT OR MATERIAL AND MAY NOT REPRESENT WHOLLY THE ACTUAL IMPROVEMENTS AND FURNISHINGS AT A DEVELOPMENT  
 INDIVIDUAL FEATURES AND COLOURS MAY VARY, AS MAY LAYOUTS. PLANTS MAY ALSO BE SUBJECT TO AVAILABILITY

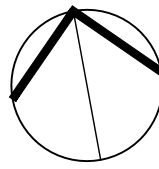

|   |   |             |            |
|---|---|-------------|------------|
| S92   |   | FOR CONSENT |            |
| PROJECT NAME  | BEACH HAVEN RD 96   | PROJECT #   | L1996      |
| PROJECT ADDRESS   | 96 BEACH HAVEN RD, BEACH HAVEN  | DWG #       | L304       |
| DWG NAME  | FENCING - BUILDING C  | PLOT DATE   | 06.09.2022 |
| FILE  | L:\PROJECTS\IDA-SILVA - BEACH HAVEN RD 96\DRAWINGS\CAD\L1996 BEACH HAVEN RD 96_RC.DWG | SCALE @ A3  | 1:200      |
| GreensceneNZ Ltd. All rights reserved. A:145 Dominion Road, Mt Eden, Auckland 1446. P:0508 LANDSCAPE W:www.greenscenenz.com |   | CHECKED     | JN         |
|   |   | DRAWN       | GH         |
|   |   | REV         | 0          |
|   |   |             | 2022-09-06 |






| FENCING & RETAINING LEGEND |                   |   |
|----------------------------|-------------------|---|
| EXISTING                   | HEIGHT            | DESCRIPTION   |
|                            | 1800mm            | EXISTING TIMBER PAILING NATURAL   |
|                            | MAX. 900mm        | EXISTING LOW GARDEN WALL KEYSTONE   |
|                            | 1000mm            | WIRE MESH FENCE   |
|                            | 1200mm            | EXISTING TIMBER PAILING NATURAL   |
| PROPOSED                   | HEIGHT            | DESCRIPTION   |
|                            | 1800mm            | TIMBER PAILING NATURAL  |
|                            | 1200mm            | BOUNDARYLINE 'DURAPANEL VECTA' RAILINGS OR SIMILAR POWDERCOATED BLACK F4 COMPLIANT WHERE REQUIRED |
|                            | VARIES MAX. 900mm | TIMBER RETAINING LOW LANDSCAPE WALL   |
|                            | REFER ARCH        | SCREEN REFER ARCH   |
|                            | 1000mm            | BALUSTRADE POOL TYPE FENCING F4 COMPLIANT REFER ARCH  |
|                            | REFER CIVIL       | RETAINING WALL REFER CIVIL  |

**NOT FOR CONSTRUCTION**

FOR CONSENT



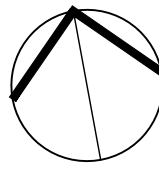







BASE PLAN PROVIDED BY BREWER DAVIDSON | 2022-09  
 DISCLAIMER: THIS CONCEPT IS SUBJECT TO FURTHER PLANNING, SURVEYING AND ENGINEERING FEASIBILITY INVESTIGATIONS.  
 THIS DOCUMENT MAY BE DERIVED FROM INACCURATE SOURCE INFORMATION.  
 VERIFY & CHECK ALL DIMENSIONS & CONDITIONS &/OR OMISSIONS PRIOR TO CONSTRUCTION  
 ALL IMAGES USED ARE FOR ILLUSTRATIVE PURPOSES ONLY. IMAGES ARE INDICATIVE OF THE FORM, QUALITY, AND STYLE  
 OF THE PLANT OR MATERIAL AND MAY NOT REPRESENT WHOLLY THE ACTUAL IMPROVEMENTS AND FURNISHINGS AT A DEVELOPMENT  
 INDIVIDUAL FEATURES AND COLOURS MAY VARY, AS MAY LAYOUTS. PLANTS MAY ALSO BE SUBJECT TO AVAILABILITY




|   |  |                           |                      |
|---|--|---------------------------|----------------------|
| PROJECT NAME<br><b>BEACH HAVEN RD 96</b>  |  | PROJECT #<br><b>L1996</b> |                      |
| PROJECT ADDRESS<br><b>96 BEACH HAVEN RD, BEACH HAVEN</b>  |  | PLOT DATE 06.09.2022      | DWG #<br><b>L305</b> |
| DWG NAME<br><b>FENCING - BUILDING D</b>   |  | SCALE @ A3 1:200          | CHECKED JN           |
| FILE<br>L:\PROJECTS\IDA-SILVA - BEACH HAVEN RD 96\DRAWINGS\CAD\L1996 BEACH HAVEN RD 96_RC.DWG                             |  | DRAWN GH                  | REV 0                |
| GreensceneNZ Ltd. All rights reserved. A:145 Dominion Road, Mt Eden, Auckland 1446. P:0508 LANDSCAPE W:www.greenscenz.com |  | 2022-09-06                |                      |



**FENCING & RETAINING LEGEND**

| EXISTING  | HEIGHT     | DESCRIPTION                       | PROPOSED  | HEIGHT            | DESCRIPTION   |
|---|------------|-----------------------------------|---|-------------------|---|
|  | 1800mm     | EXISTING TIMBER PALING NATURAL    |  | 1800mm            | TIMBER PALING NATURAL   |
|  | MAX. 900mm | EXISTING LOW GARDEN WALL KEYSTONE |  | 1200mm            | BOUNDARYLINE 'DURAPANEL VECTA' RAILINGS OR SIMILAR POWDERCOATED BLACK F4 COMPLIANT WHERE REQUIRED |
|  | 1000mm     | WIRE MESH FENCE                   |  | VARIES MAX. 800mm | TIMBER LOW LANDSCAPE WALL   |
|  | 1200mm     | EXISTING TIMBER PALING NATURAL    |  | REFER ARCH        | SCREEN<br><b>REFER ARCH</b>   |
|   |            |                                   |  | 1000mm            | BALUSTRADE POOL TYPE FENCING F4 COMPLIANT<br><b>REFER ARCH</b>                                    |
|   |            |                                   |  | REFER CIVIL       | RETAINING WALL<br><b>REFER CIVIL</b>  |

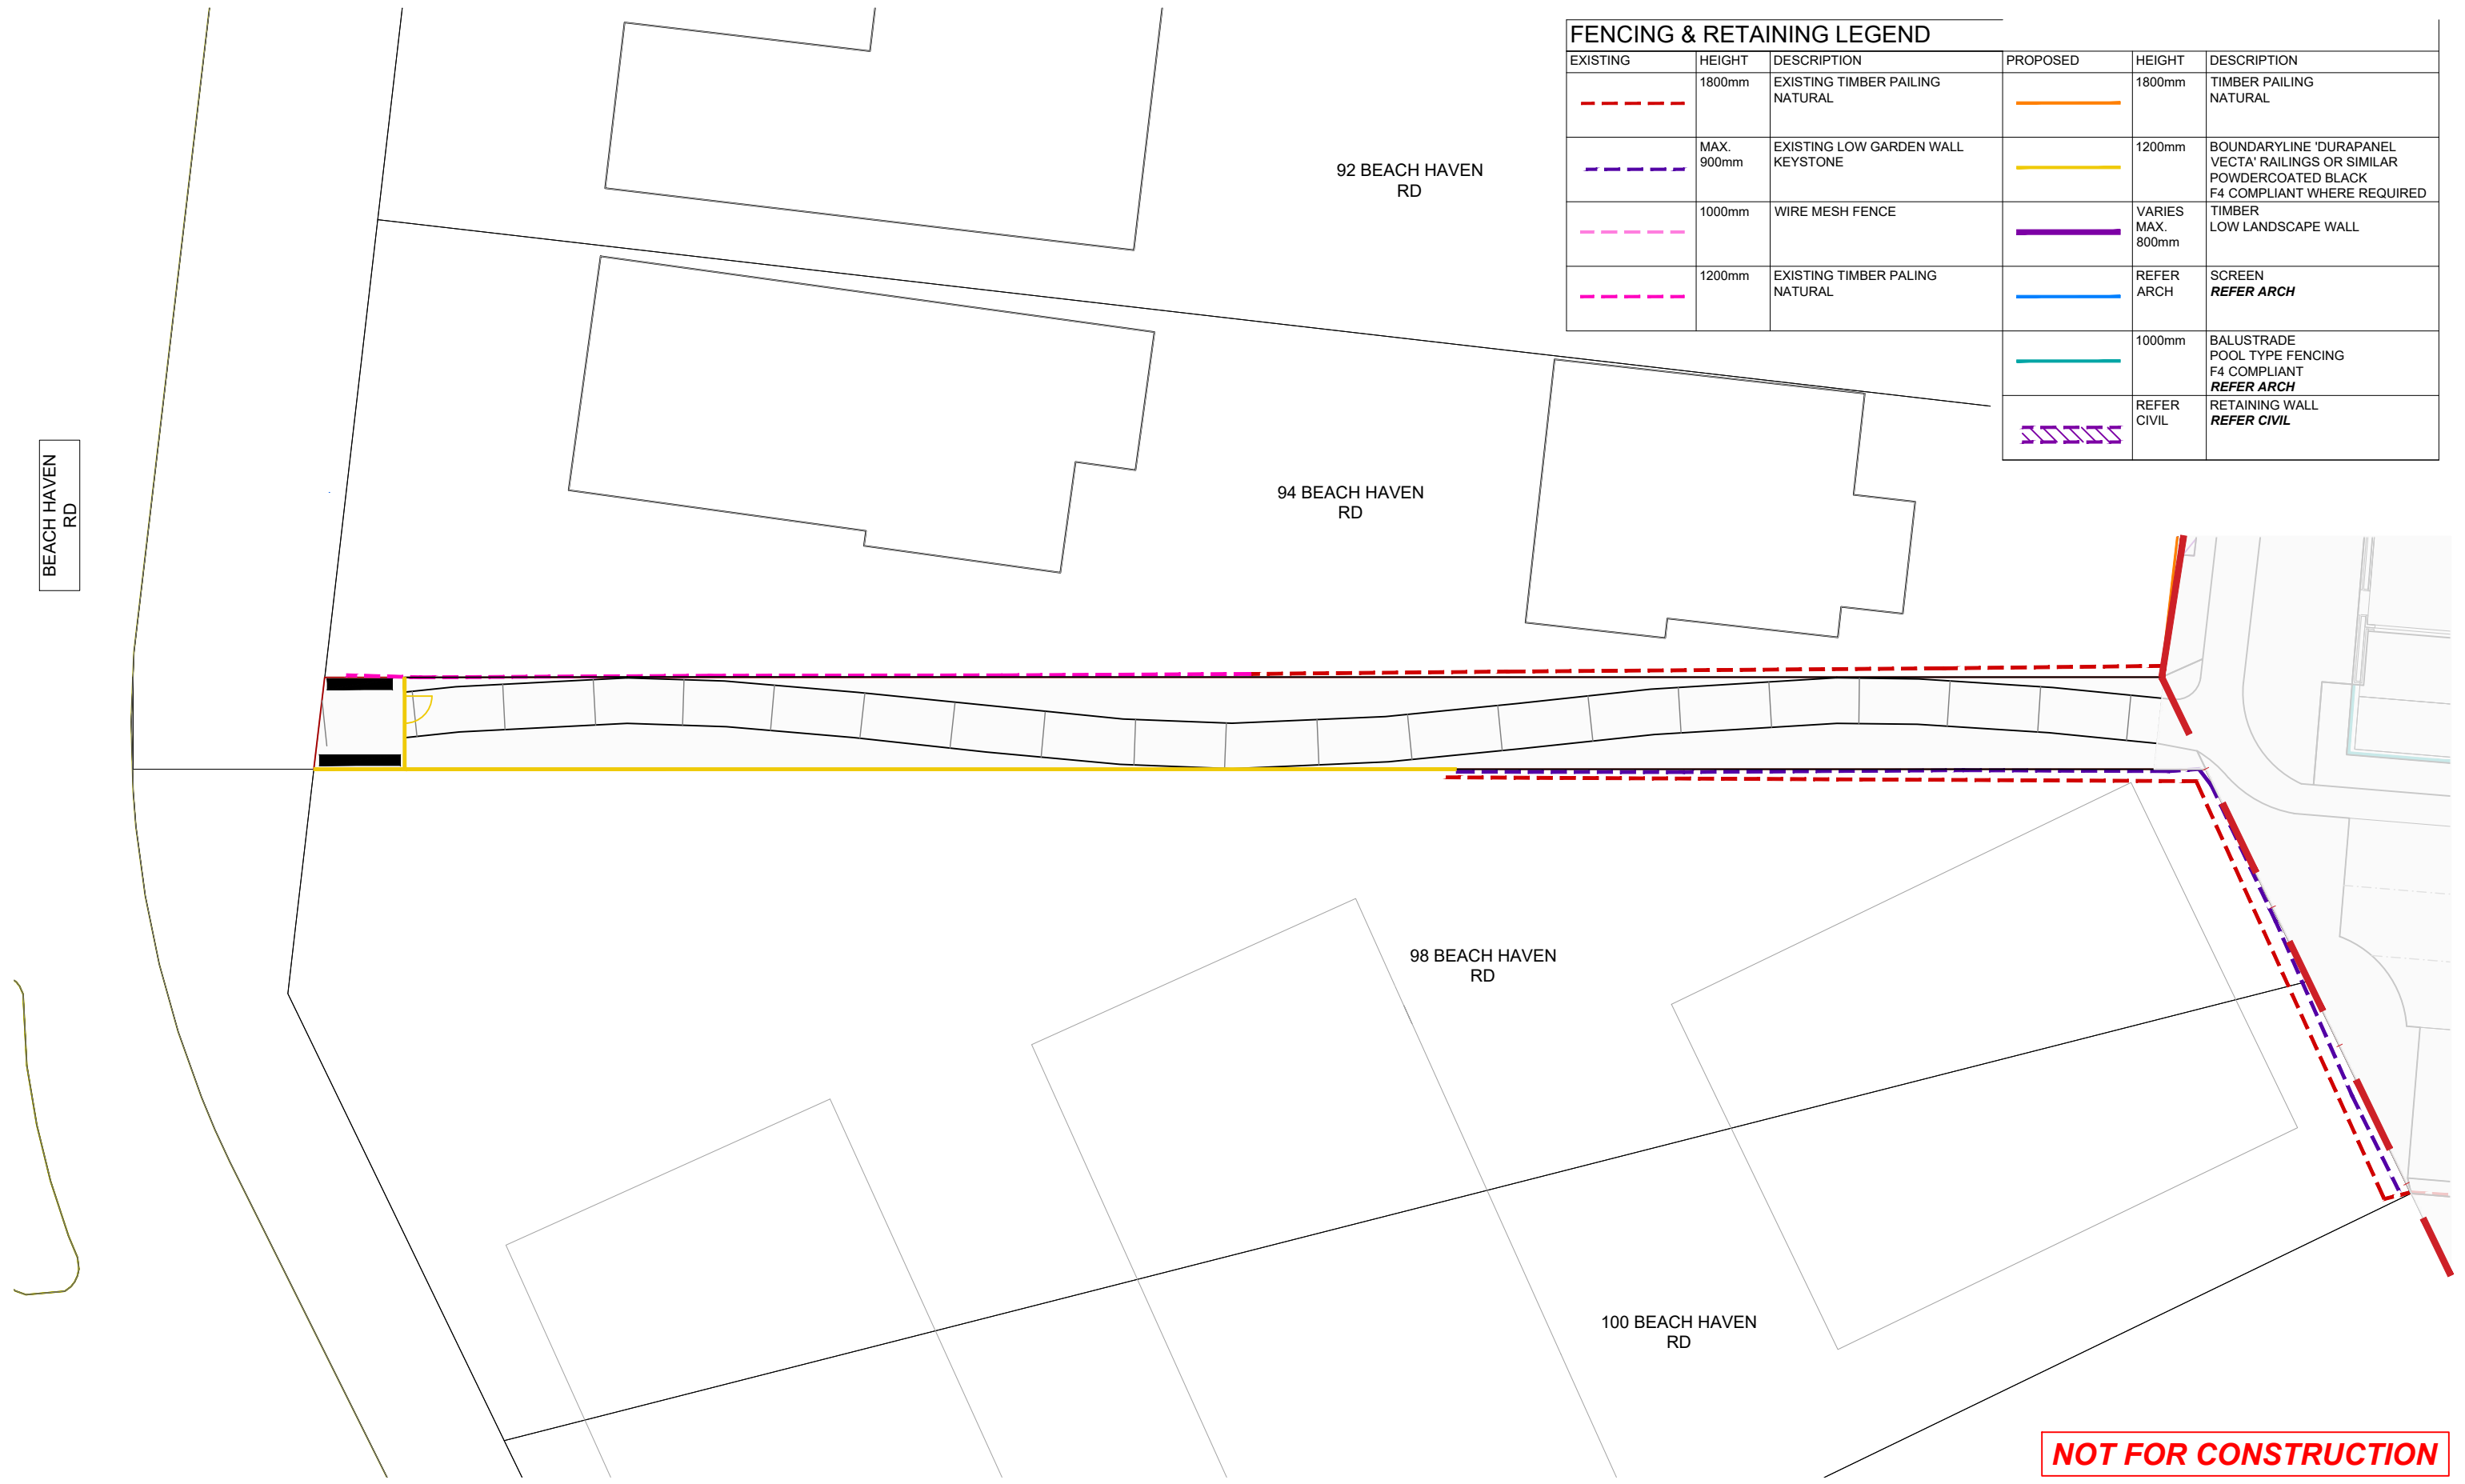

**NOT FOR CONSTRUCTION**

FOR CONSENT

|   |  |            |            |
|---|--|------------|------------|
| PROJECT NAME  |  | PROJECT #  |            |
| BEACH HAVEN RD 96   |  | L1996      |            |
| PROJECT ADDRESS   |  | PLOT DATE  | SCALE @ A3 |
| 96 BEACH HAVEN RD, BEACH HAVEN  |  | 06.09.2022 | 1:200      |
| DWG NAME  |  | CHECKED    | DRAWN      |
| FENCING - BEACH HAVEN RD  |  | JN         | GH         |
| FILE  |  | REV        |            |
| L:\PROJECTS\IDA-SILVA - BEACH HAVEN RD 96\DRAWINGS\CAD\L1996 BEACH HAVEN RD 96_RC.DWG |  | 2022-09-06 |            |




BASE PLAN PROVIDED BY BREWER DAVIDSON | 2022-09  
 DISCLAIMER: THIS CONCEPT IS SUBJECT TO FURTHER PLANNING, SURVEYING AND ENGINEERING FEASIBILITY INVESTIGATIONS.  
 THIS DOCUMENT MAY BE DERIVED FROM INACCURATE SOURCE INFORMATION.  
 VERIFY & CHECK ALL DIMENSIONS & CONDITIONS &/OR OMISSIONS PRIOR TO CONSTRUCTION  
 ALL IMAGES USED ARE FOR ILLUSTRATIVE PURPOSES ONLY. IMAGES ARE INDICATIVE OF THE FORM, QUALITY, AND STYLE  
 OF THE PLANT OR MATERIAL AND MAY NOT REPRESENT WHOLLY THE ACTUAL IMPROVEMENTS AND FURNISHINGS AT A DEVELOPMENT  
 INDIVIDUAL FEATURES AND COLOURS MAY VARY, AS MAY LAYOUTS. PLANTS MAY ALSO BE SUBJECT TO AVAILABILITY

# PLANT SCHEDULE

| TREES   | CODE    | BOTANICAL NAME                        | COMMON NAME                 | SIZE | @ PLANTING | @ MATURITY | QTY |
|---|---------|---------------------------------------|-----------------------------|------|------------|------------|-----|
|  |         | SPECIMEN                              |                             |      |            |            | 71  |
|   | ACE RBR | Acer rubrum                           | Red Maple                   | 45L  | 2.5m       | 8m         |     |
|   | CAR FST | Carpinus betulus 'Fastigiata'         | Pyramidal European Hornbeam | 45L  | 2m         | 10m        |     |
|   | KNI EXC | Knightia excelsa                      | Rewarewa                    | 45L  | 1.8m       | 15m        |     |
|   | MET UMO | Metrosideros excelsa 'Maori Princess' | Maori Princess Pōhutukawa   | 45L  | 1.8m       | 8m         |     |
|   | POD TO2 | Podocarpus totara                     | Tōtara                      | 45L  | 1.8m       | 10m        |     |
|   | QUE PAL | Quercus palustris                     | Pin Oak                     | 45L  | 2.5m       | 10m        |     |
|   | SOP CHT | Sophora chathamica                    | Coastal Kowhai              | 45L  | 2m         | 6m         |     |
|   |         | PALM                                  |                             |      |            |            | 79  |
|   | DIC FIB | Dicksonia fibrosa                     | Whekiponga                  | 25L  | 1m         | 5m         |     |
|   | RHO SAP | Rhopalostylis sapida                  | Nikau Palm                  | 8L   | 0.5m       | 4m         |     |



Acer rubrum

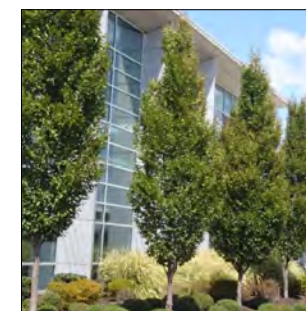

Carpinus betulus fastigiata



Knightia excelsa



Metrosideros 'Maori Princess'



Podocarpus totara






Quercus palustris



Sophora microphylla

# PLANT SCHEDULE

| SHRUBS  | CODE    | BOTANICAL NAME                          | COMMON NAME          | SIZE | SPACING | QTY |
|---|---------|---|----------------------|------|---------|-----|
|   |         | CLIMBERS                                |                      |      | 1.5m    | 117 |
|   | HYD PTL | Hydrangea petiolaris                    | Climbing Hydrangea   | 2L   |         |     |
|   | MET CAR | Metrosideros carminea                   | akakura              | 2L   |         |     |
|   | PAR TRI | Parthenocissus tricuspidata             | Boston Ivy           | 2L   |         |     |
|   | SCH JAP | Schizophragma hydrangeoides             | Japanese Hydrangea   | 2L   |         |     |
|   | TRA JAS | Trachelospermum jasminoides             | Chinese Star Jasmine | 2L   |         |     |
|   |         | HEDGE - UNITS                           |                      |      | 0.6m    | 242 |
|   | COR GCG | Corokia x virgata                       | korokio              | 6L   |         |     |
|   | ILE JA2 | Ilex crenata                            | Japanese Holly       | 6L   |         |     |
|   | LON BOX | Lonicera nitida                         | Box Leaf Honeysuckle | 6L   |         |     |
|  |         | HEDGE - SCREEN                          |                      |      | 1m      | 237 |
|   | EUG VEN | Eugenia ventenatii                      | Lilly Pilly          | 6L   |         |     |
|   | ILE LGO | Ilex x 'Largo'                          | Largo Holly          | 6L   |         |     |
|   | PHO RED | Photinia x fraseri 'Red Robin'          | Red Robin Photinia   | 6L   |         |     |
|   | PIT WRB | Pittosporum tenuifolium 'Wrinkled Blue' | Wrinkled Blue kōhūhū | 6L   |         |     |




Dicksonia fibrosa




Rhopalostylis sapida




Hydrangea petiolaris

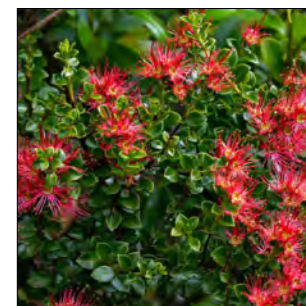

Metrosideros carminea

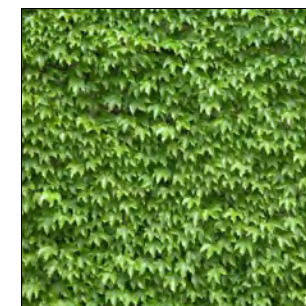

Parthenocissus tricuspidata

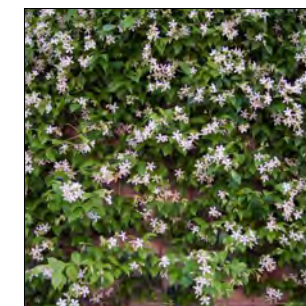


Trachelospermum jasminoides




Schizophragma hydrangeoides




Corokia x virgata

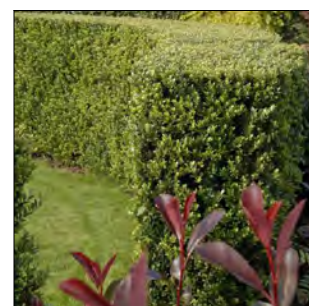

Ilex crenata

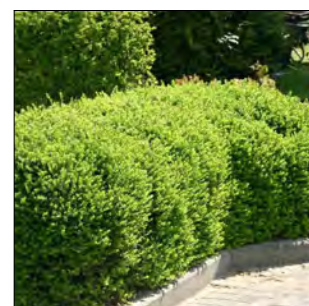

Lonicera nitida

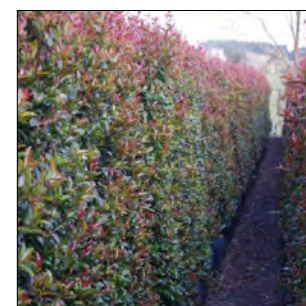

Eugenia



Ilex Largo



Photinia Red Robin



Pittosporum Wrinkle Blue



**NOT FOR CONSTRUCTION**


BASE PLAN PROVIDED BY BREWER DAVIDSON | 2022-09  
 DISCLAIMER: THIS CONCEPT IS SUBJECT TO FURTHER PLANNING, SURVEYING AND ENGINEERING FEASIBILITY INVESTIGATIONS.  
 THIS DOCUMENT MAY BE DERIVED FROM INACCURATE SOURCE INFORMATION.  
 VERIFY & CHECK ALL DIMENSIONS & CONDITIONS &/OR OMISSIONS PRIOR TO CONSTRUCTION  
 ALL IMAGES USED ARE FOR ILLUSTRATIVE PURPOSES ONLY. IMAGES ARE INDICATIVE OF THE FORM, QUALITY, AND STYLE  
 OF THE PLANT OR MATERIAL AND MAY NOT REPRESENT WHOLLY THE ACTUAL IMPROVEMENTS AND FURNISHINGS AT A DEVELOPMENT  
 INDIVIDUAL FEATURES AND COLOURS MAY VARY, AS MAY LAYOUTS. PLANTS MAY ALSO BE SUBJECT TO AVAILABILITY



|                 |   |             |            |
|-----------------|---|-------------|------------|
| S92             |   | FOR CONSENT |            |
| PROJECT NAME    | BEACH HAVEN RD 96   | PROJECT #   | L1996      |
| PROJECT ADDRESS | 96 BEACH HAVEN RD, BEACH HAVEN  | PLOT DATE   | 06.09.2022 |
| DWG NAME        | INDICATIVE TREE & SCREEN PALETTE  | SCALE @ A3  | #####      |
| FILE            | L:\PROJECTS\IDA-SILVA - BEACH HAVEN RD 96\DRAWINGS\CAD\L1996 BEACH HAVEN RD 96_RC.DWG | CHECKED     | JN         |
|                 |   | DRAWN       | GH         |
|                 |   | REV         | 0          |
|                 |   |             | 2022-09-06 |



# PLANT SCHEDULE
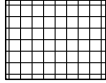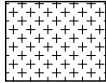
| SHRUB AREAS  | CODE    | BOTANICAL NAME                   | COMMON NAME            | SIZE | SPACING | QTY                  |
|--|---------|----------------------------------|------------------------|------|---------|----------------------|
|  |         | AMENITY - HEDGE                  | -                      |      |         | 306.8 m <sup>2</sup> |
|  |         | AMENITY - SHRUB                  |                        |      |         | 1,082 m <sup>2</sup> |
|  | ART CIR | Arthropodium cirratum            | rengarenga             | 2L   | 600mm   |                      |
|  | ASP BUL | Asplenium bulbiferum             | mouku                  | 2L   | 600mm   |                      |
|  | BLE KIO | Blechnum novae-zelandiae         | kiokio                 | 2L   | 600mm   |                      |
|  | CLI MIN | Clivia miniata                   | Bush Lily              | 2L   | 600mm   |                      |
|  | COP TA5 | Coprosma propinqua 'Taiko'       | Taiko mingimingi       | 2L   | 600mm   |                      |
|  | DIA DIA | Dianella caerulea                | Flax Lily              | 2L   | 600mm   |                      |
|  | DIE GRA | Diets grandiflora                | Fortnight Lily         | 2L   | 600mm   |                      |
|  | HEB ORI | Hebe x 'Oratia beauty'           | Oratia Beauty koromiko | 2L   | 600mm   |                      |
|  | HEM S39 | Hemerocallis x 'Stella Bella'    | Stella Bella Daylily   | 2L   | 600mm   |                      |
|  | HYD MAC | Hydrangea macrophylla            | Largeleaf Hydrangea    | 2L   | 600mm   |                      |
|  | LIG TRA | Ligularia reniformis             | Tractor Seat           | 2L   | 600mm   |                      |
|  | LIR MUS | Liriope muscari                  | Lilyturf               | 2L   | 600mm   |                      |
|  | LOM LON | Lomandra longifolia              | Mat Rush               | 2L   | 600mm   |                      |
|  | LOR GRE | Loropetalum chinense             | Chinese Fringe Flower  | 2L   | 600mm   |                      |
|  | MUE SH2 | Muehlenbeckia astonii            | Shrubby tororaro       | 2L   | 600mm   |                      |
|  | PHO EM2 | Phormium cookianum 'Emerald Gem' | Emerald Gem harakeke   | 2L   | 600mm   |                      |
|  | PHO BL6 | Phormium x 'Black Rage'          | Black Rage harakeke    | 2L   | 600mm   |                      |
|  | PRA ANG | Pratia angulata                  | pānakenake             | 2L   | 600mm   |                      |
|  | PSE CO2 | Pseudowintera colorata           | horopito               | 2L   | 600mm   |                      |
|  | SOP DR4 | Sophora molloyi 'Dragon's Gold'  | Dragon's Gold kōwhai   | 2L   | 600mm   |                      |
|  | TRA JA2 | Trachelospermum jasminoides      | Chinese Star Jasmine   | 2L   | 600mm   |                      |
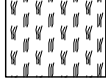
| WET GROUND   | CODE    | BOTANICAL NAME      | COMMON NAME     | SIZE | SPACING | QTY |
|--|---------|---------------------|-----------------|------|---------|-----|
|  | APO SIM | Apodasmia similis   | oioi            | 2L   | 600mm   |     |
|  | CAR SEC | Carex secta         | pūrei           | 2L   | 600mm   |     |
|  | COR AUS | Cordyline australis | tī kōuka        | 2L   | 1000mm  |     |
|  | ISO NOD | Isolepis nodosa     | Knobby Clubrush | 2L   | 600mm   |     |
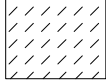
| SOD/SEED   | CODE    | BOTANICAL NAME | COMMON NAME             | SIZE | SPACING | QTY                  |
|--|---------|----------------|-------------------------|------|---------|----------------------|
|  | TUR SYN | Synthetic Turf |                         | roll |         | 151.9 m <sup>2</sup> |
|  | TUR SOD | Turf Sod       | Drought Tolerant Fescue | sod  |         | 498.4 m <sup>2</sup> |



Arthropodium cirratum



Asplenium bulbiferum



Blechnum novae-zealandiae



Clivia miniata



Coprosma 'Taiko'



Dianella caerulea



Diets grandiflora



Hebe Oratia Beauty



Hemerocallis Stella Bella



Hydrangea macrophylla




Ligularia reniformis



Liriope muscari



Lomandra longifolia

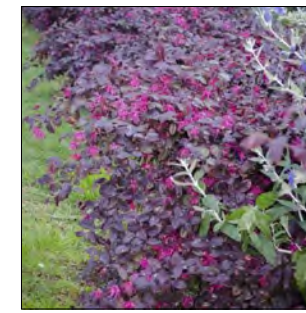

Loropetalum chinense



Muehlenbeckia astonii



Phormium Emerald Gem



Phormium Black Rage



Pratia angulata



Pseudowintera colorata



Sophora molloyi 'Dragons Gold'



Trachelospermum jasminoides



Apodasmia similis



Carex secta



Cordyline australis



Isolepis nodosa

**NOT FOR CONSTRUCTION**

BASE PLAN PROVIDED BY BREWER DAVIDSON | 2022-09  
 DISCLAIMER: THIS CONCEPT IS SUBJECT TO FURTHER PLANNING, SURVEYING AND ENGINEERING FEASIBILITY INVESTIGATIONS.  
 THIS DOCUMENT MAY BE DERIVED FROM INACCURATE SOURCE INFORMATION.  
 VERIFY & CHECK ALL DIMENSIONS & CONDITIONS &/OR OMISSIONS PRIOR TO CONSTRUCTION  
 ALL IMAGES USED ARE FOR ILLUSTRATIVE PURPOSES ONLY. IMAGES ARE INDICATIVE OF THE FORM, QUALITY, AND STYLE  
 OF THE PLANT OR MATERIAL AND MAY NOT REPRESENT WHOLLY THE ACTUAL IMPROVEMENTS AND FURNISHINGS AT A DEVELOPMENT  
 INDIVIDUAL FEATURES AND COLOURS MAY VARY, AS MAY LAYOUTS. PLANTS MAY ALSO BE SUBJECT TO AVAILABILITY

|   |  |                      |            |
|---|--|----------------------|------------|
| PROJECT NAME  |  | PROJECT #            |            |
| BEACH HAVEN RD 96   |  | L1996                |            |
| PROJECT ADDRESS   |  | PLOT DATE 06.09.2022 | DWG #      |
| 96 BEACH HAVEN RD, BEACH HAVEN  |  | SCALE @ A3 #####     | L601       |
| DWG NAME  |  | CHECKED JN           | REV 0      |
| INDICATIVE SHRUB PALETTE  |  | DRAWN GH             | 2022-09-06 |
| FILE L:\PROJECTS\IDA-SILVA - BEACH HAVEN RD 96\DRAWINGS\CAD\L1996 BEACH HAVEN RD 96_RC.DWG                                  |  |                      |            |
| GreensceneNZ Ltd. All rights reserved. A:145 Dominion Road, Mt Eden, Auckland 1446. P:0508 LANDSCAPE W:www.greenscenenz.com |  |                      |            |

