


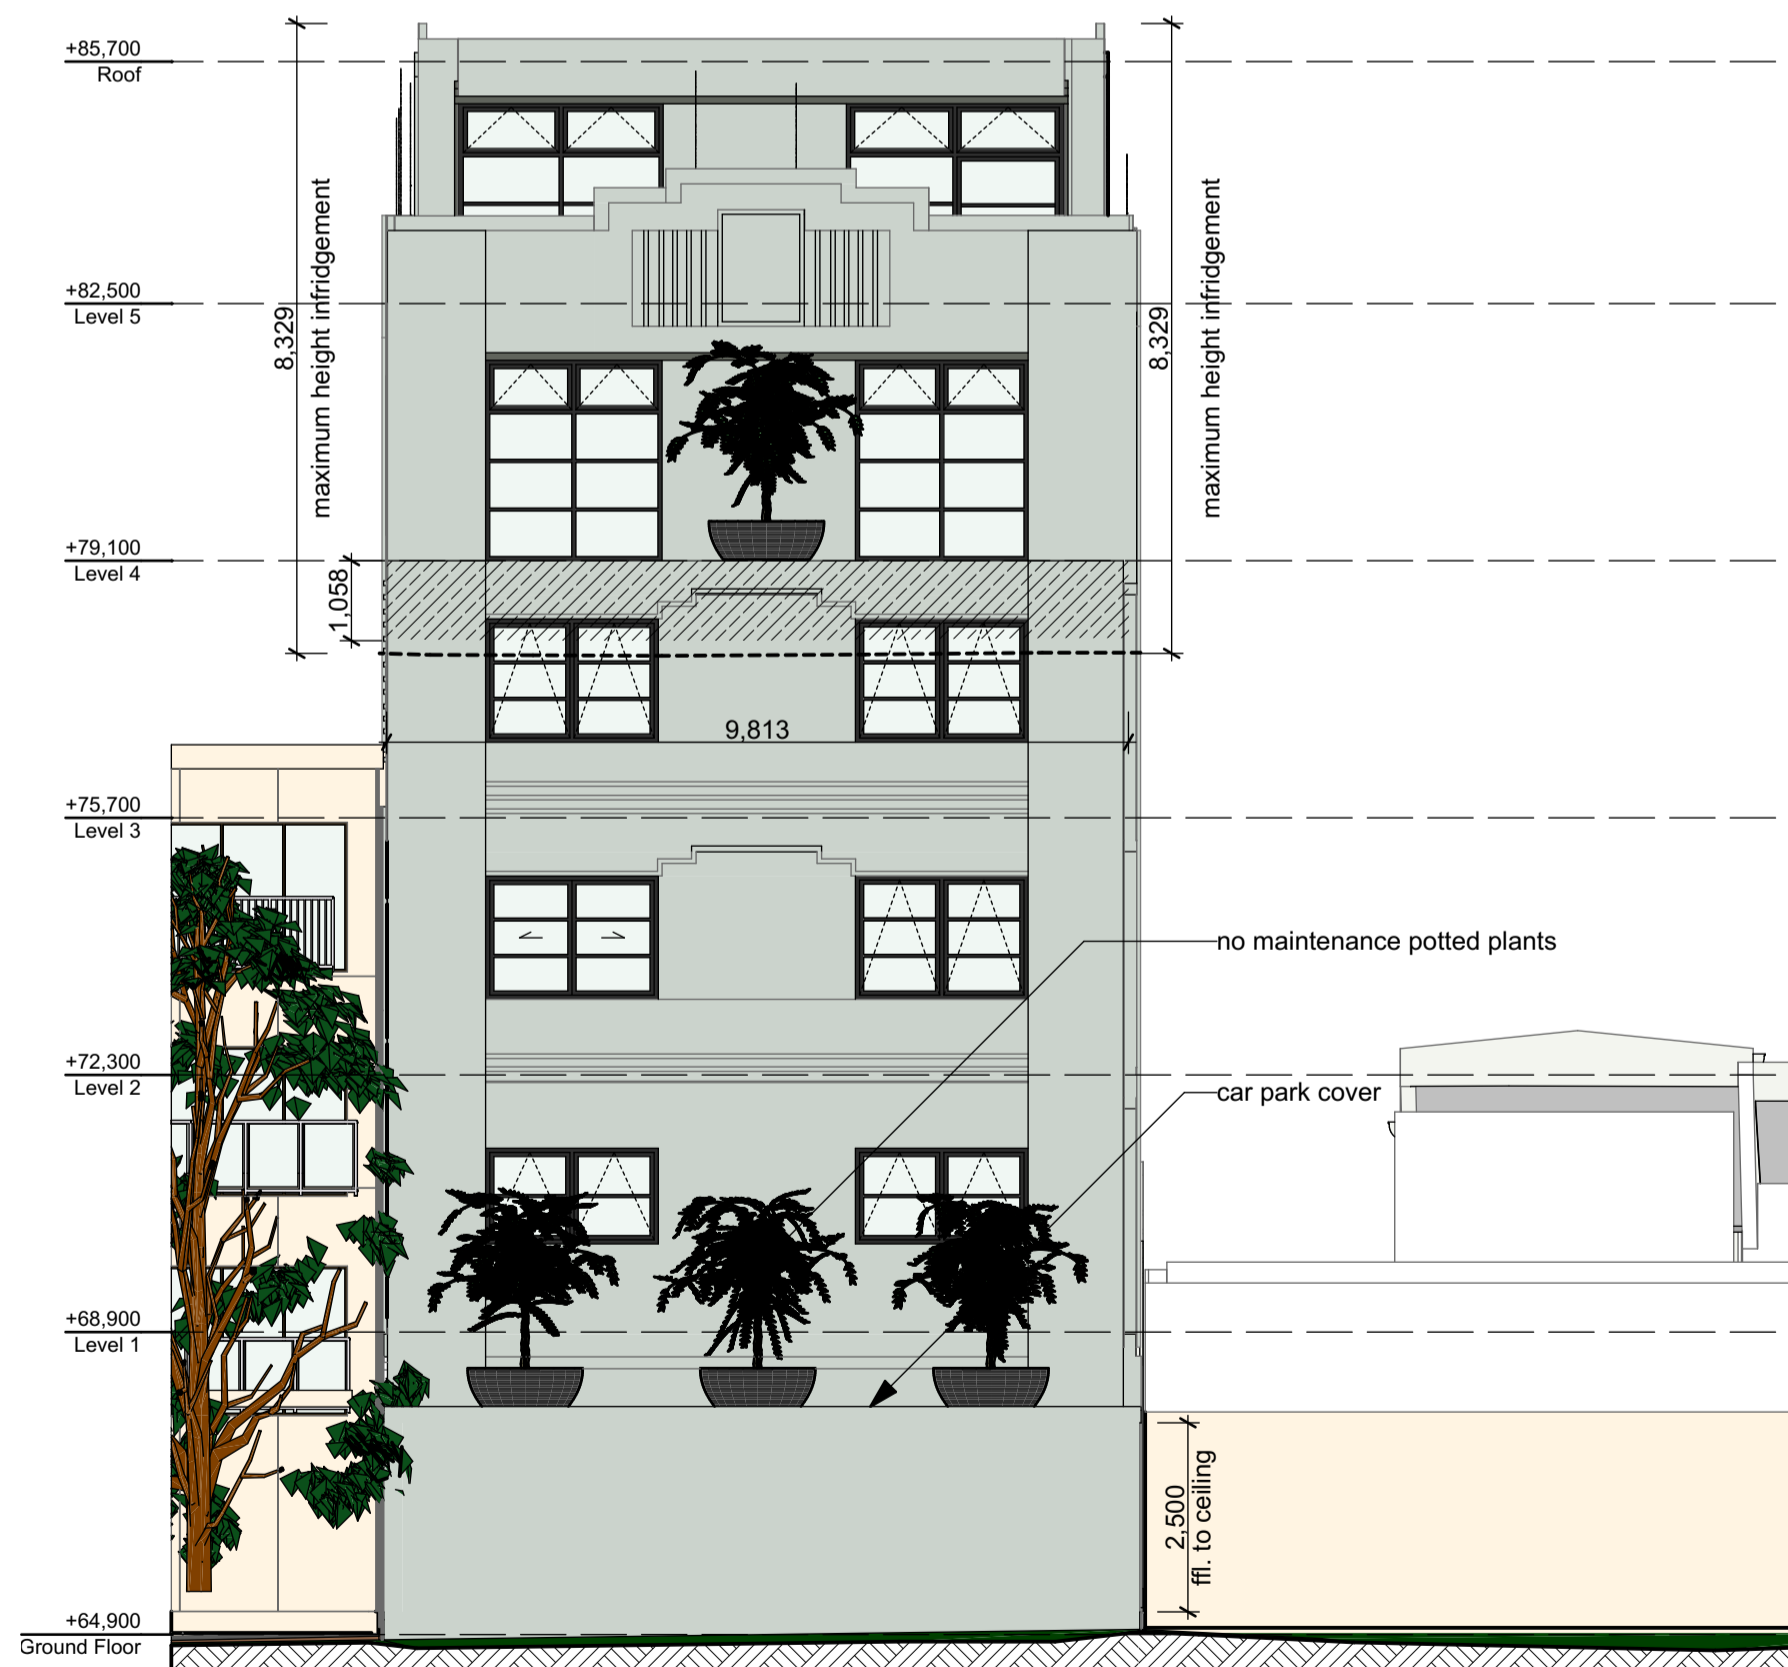

4 Proposed South Elevation 1:100



2 Proposed East Elevation 1:100



3 Proposed West Elevation 1:100



1 Proposed North Elevation 1:100