



LEGEND

EXISTING DESIGNATION BOUNDARY	
PROPOSED DESIGNATION BOUNDARY	
EXISTING PROPERTY BOUNDARY	
SHARED USE PATH DESIGNATION	
DRURY SOUTH INTERCHANGE	

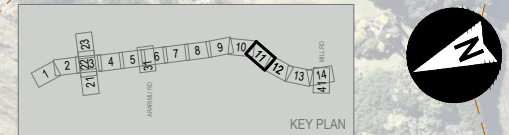

NOTE:
1. IMAGERY COPYRIGHT NEARMAP 2019.

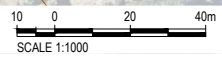

aurecon

WAKA KOTAHI
NZ TRANSPORT
AGENCY

REV	DATE	REVISION DETAILS	APPROVED
A	2024-02-19	ISSUED FOR NOTICE OF REQUIREMENT LODGMENT	M. LAING



SCALE	1:1000
SIZE	A1
DRAWN	T.HAYWOOD
DESIGNED	I.BROWN
REVIEWED	R.LAUREN

PRELIMINARY NOT FOR CONSTRUCTION	
APPROVED	
DATE	2024-02-19
J. HIND	
J. HIND	


PROJECT	NZUP SH1 PAKAKURA TO DRURY					
TITLE	DESIGNATION LAYOUT SHEET 11					
DRAWING No.	PROJECT No.	AREA	TYPE	DISC	NUMBER	REV
506207	506207	0530	DRG	NN	5211	A

LEGEND

EXISTING DESIGNATION BOUNDARY	
PROPOSED DESIGNATION BOUNDARY	
EXISTING PROPERTY BOUNDARY	
SHARED USE PATH DESIGNATION	
DRURY SOUTH INTERCHANGE	

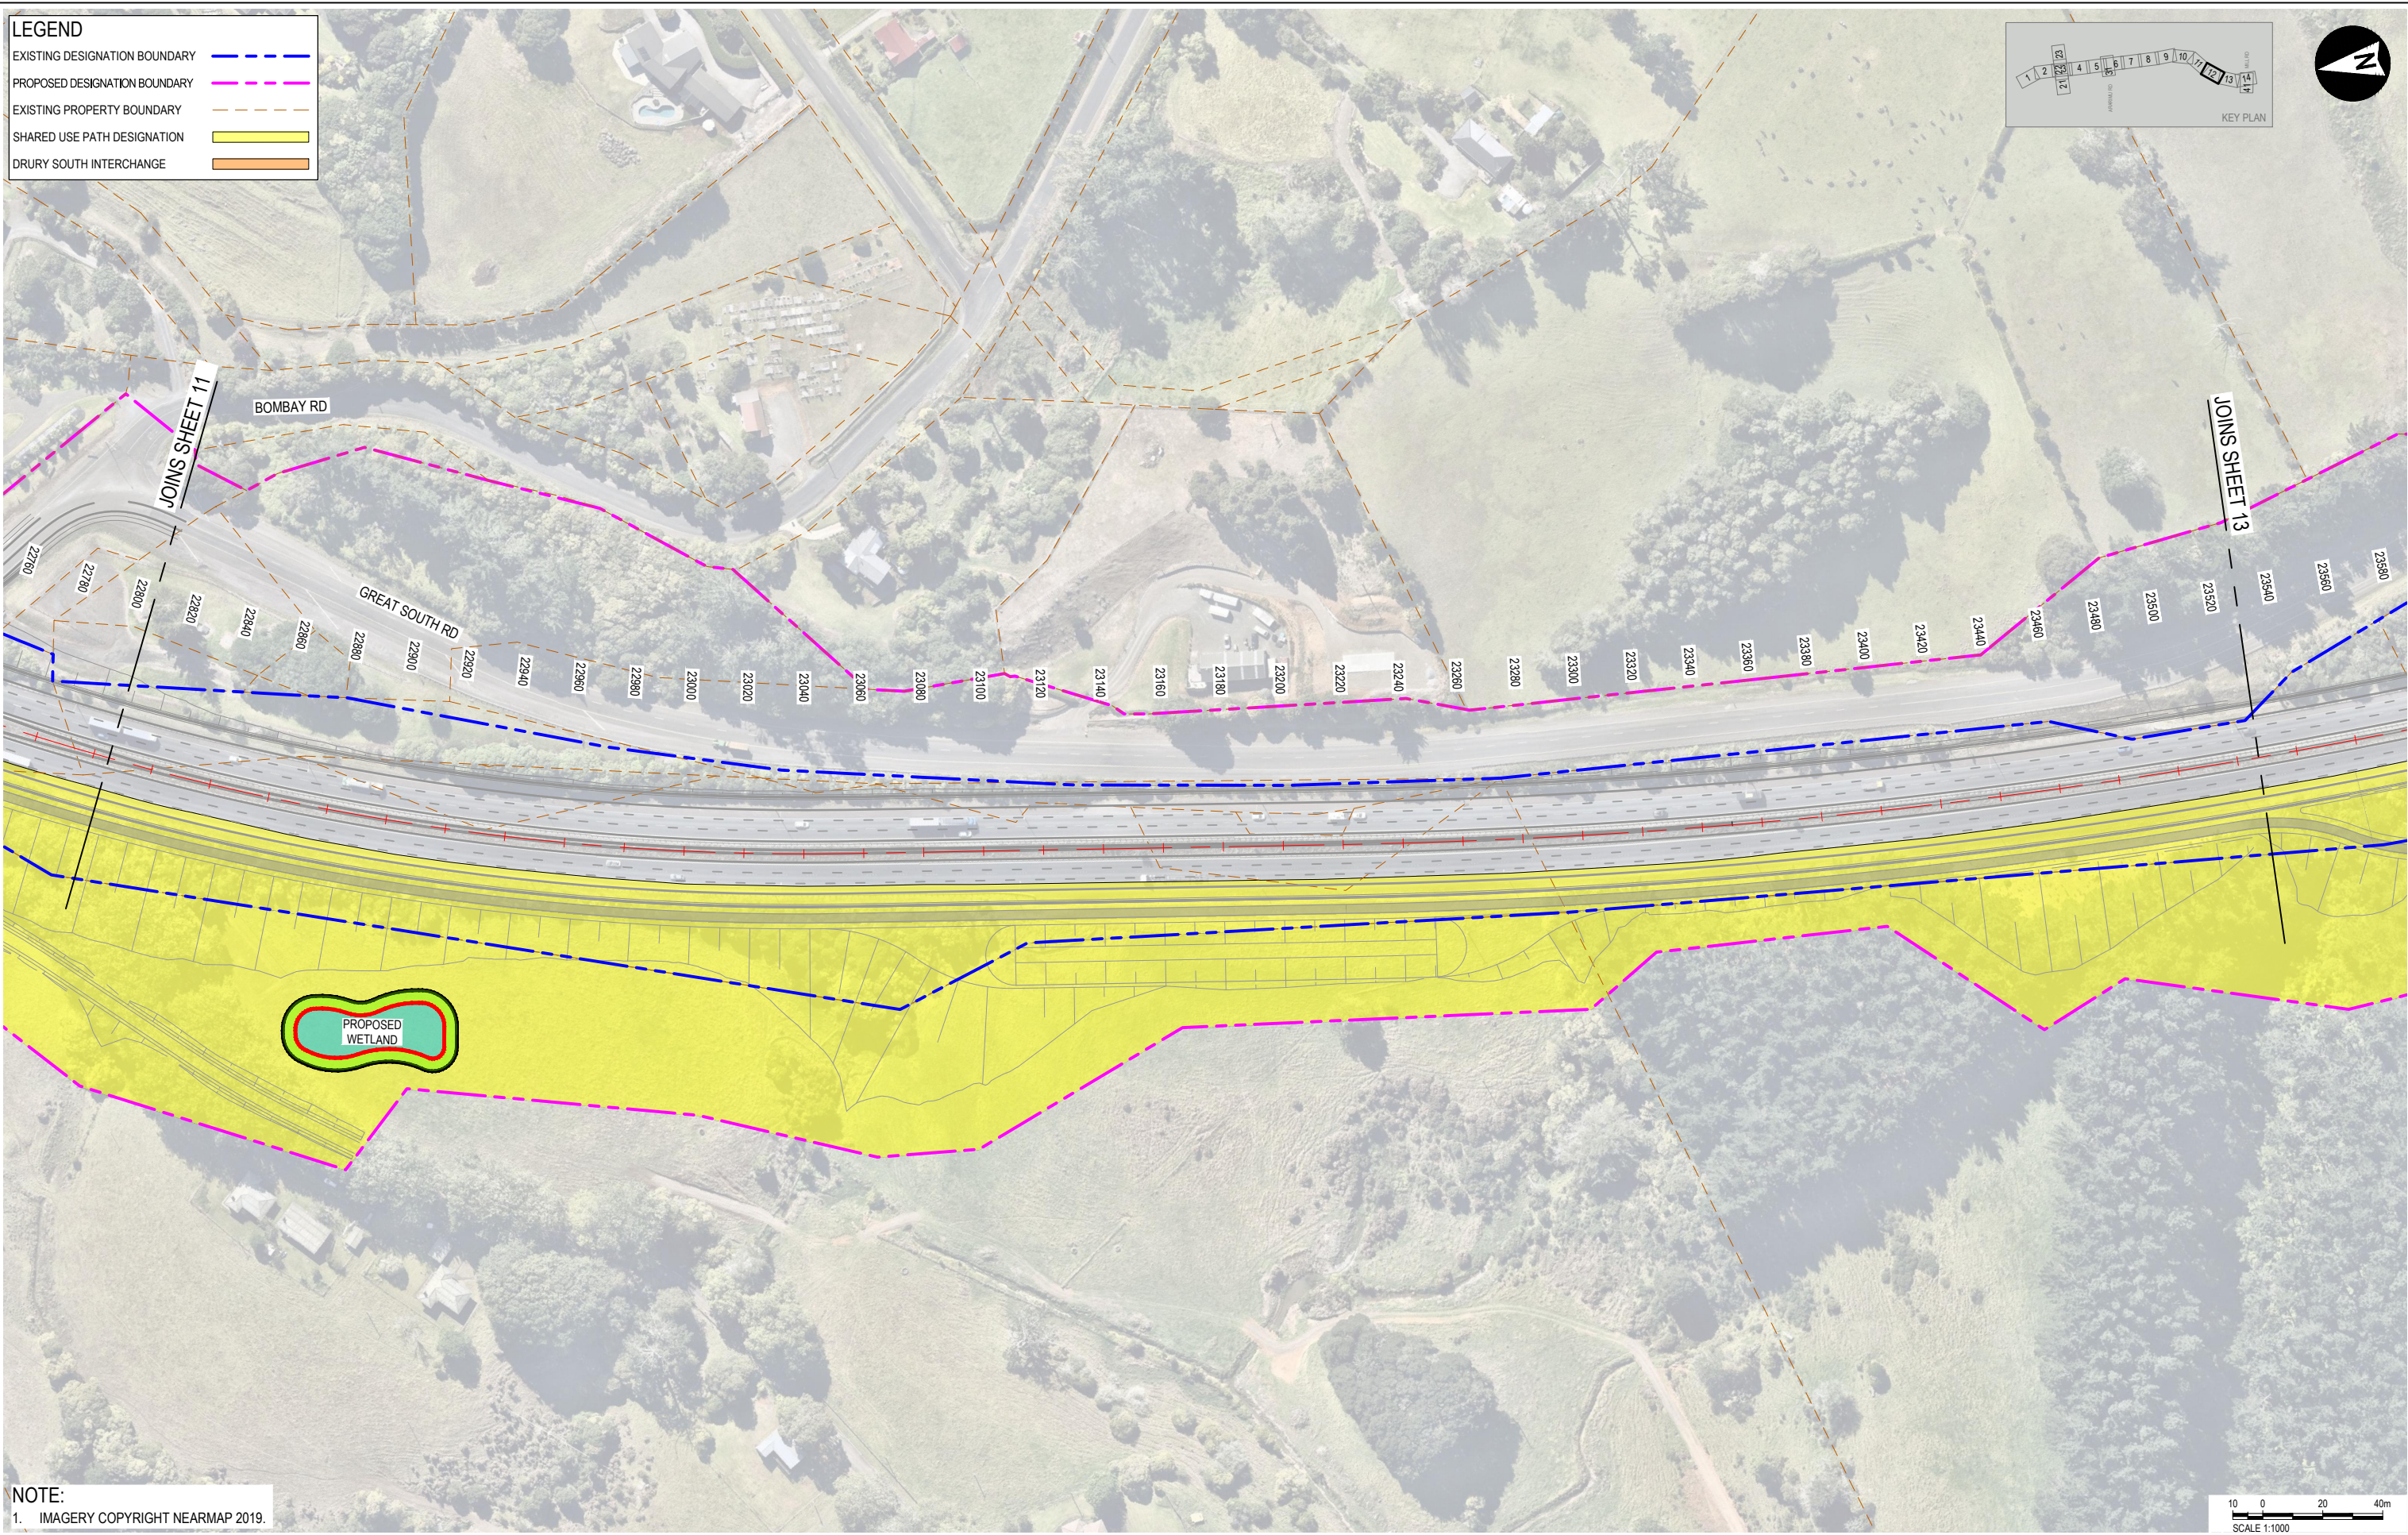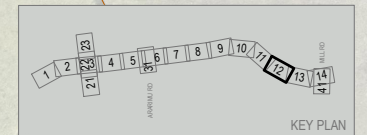



NOTE:
1. IMAGERY COPYRIGHT NEARMAP 2019.

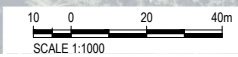


	aurecon	WAKA KOTAHĪ NZ TRANSPORT AGENCY	CLIENT		REV	DATE	REVISION DETAILS	APPROVED	SCALE	SIZE	PRELIMINARY NOT FOR CONSTRUCTION	PROJECT	NZUP SH1 PAKAKURA TO DRURY					
			A	2024-02-19	ISSUED FOR NOTICE OF REQUIREMENT LODGMENT	M. LAING	1:1000	A1	APPROVED	PROJECT		DESIGNATION LAYOUT SHEET 12						
									DRAWN T.HAYWOOD		DATE	TITLE						
									DESIGNED I.BROWN		2024-02-19							
									REVIEWED R.LAUREN			DRAWING No.	PROJECT No.	AREA	TYPE	DISC	NUMBER	REV
												506207	0530	DRG	NN	5212	A	

File Path: \\saurcon\share\projects\506207\0530\0530_0530_0530_A1_5212.dwg
 Plot Date: 2024-02-19 10:16:50
 Office: Auckland
 Filename: papakura_sh1_papakura_to_drury_506207_0530_0530_0530_A1_5212.dwg
 Stage: 2 - Review
 Drawing: 0530_0530_0530_A1_5212.dwg

LEGEND	
EXISTING DESIGNATION BOUNDARY	
PROPOSED DESIGNATION BOUNDARY	
EXISTING PROPERTY BOUNDARY	
SHARED USE PATH DESIGNATION	
DRURY SOUTH INTERCHANGE	

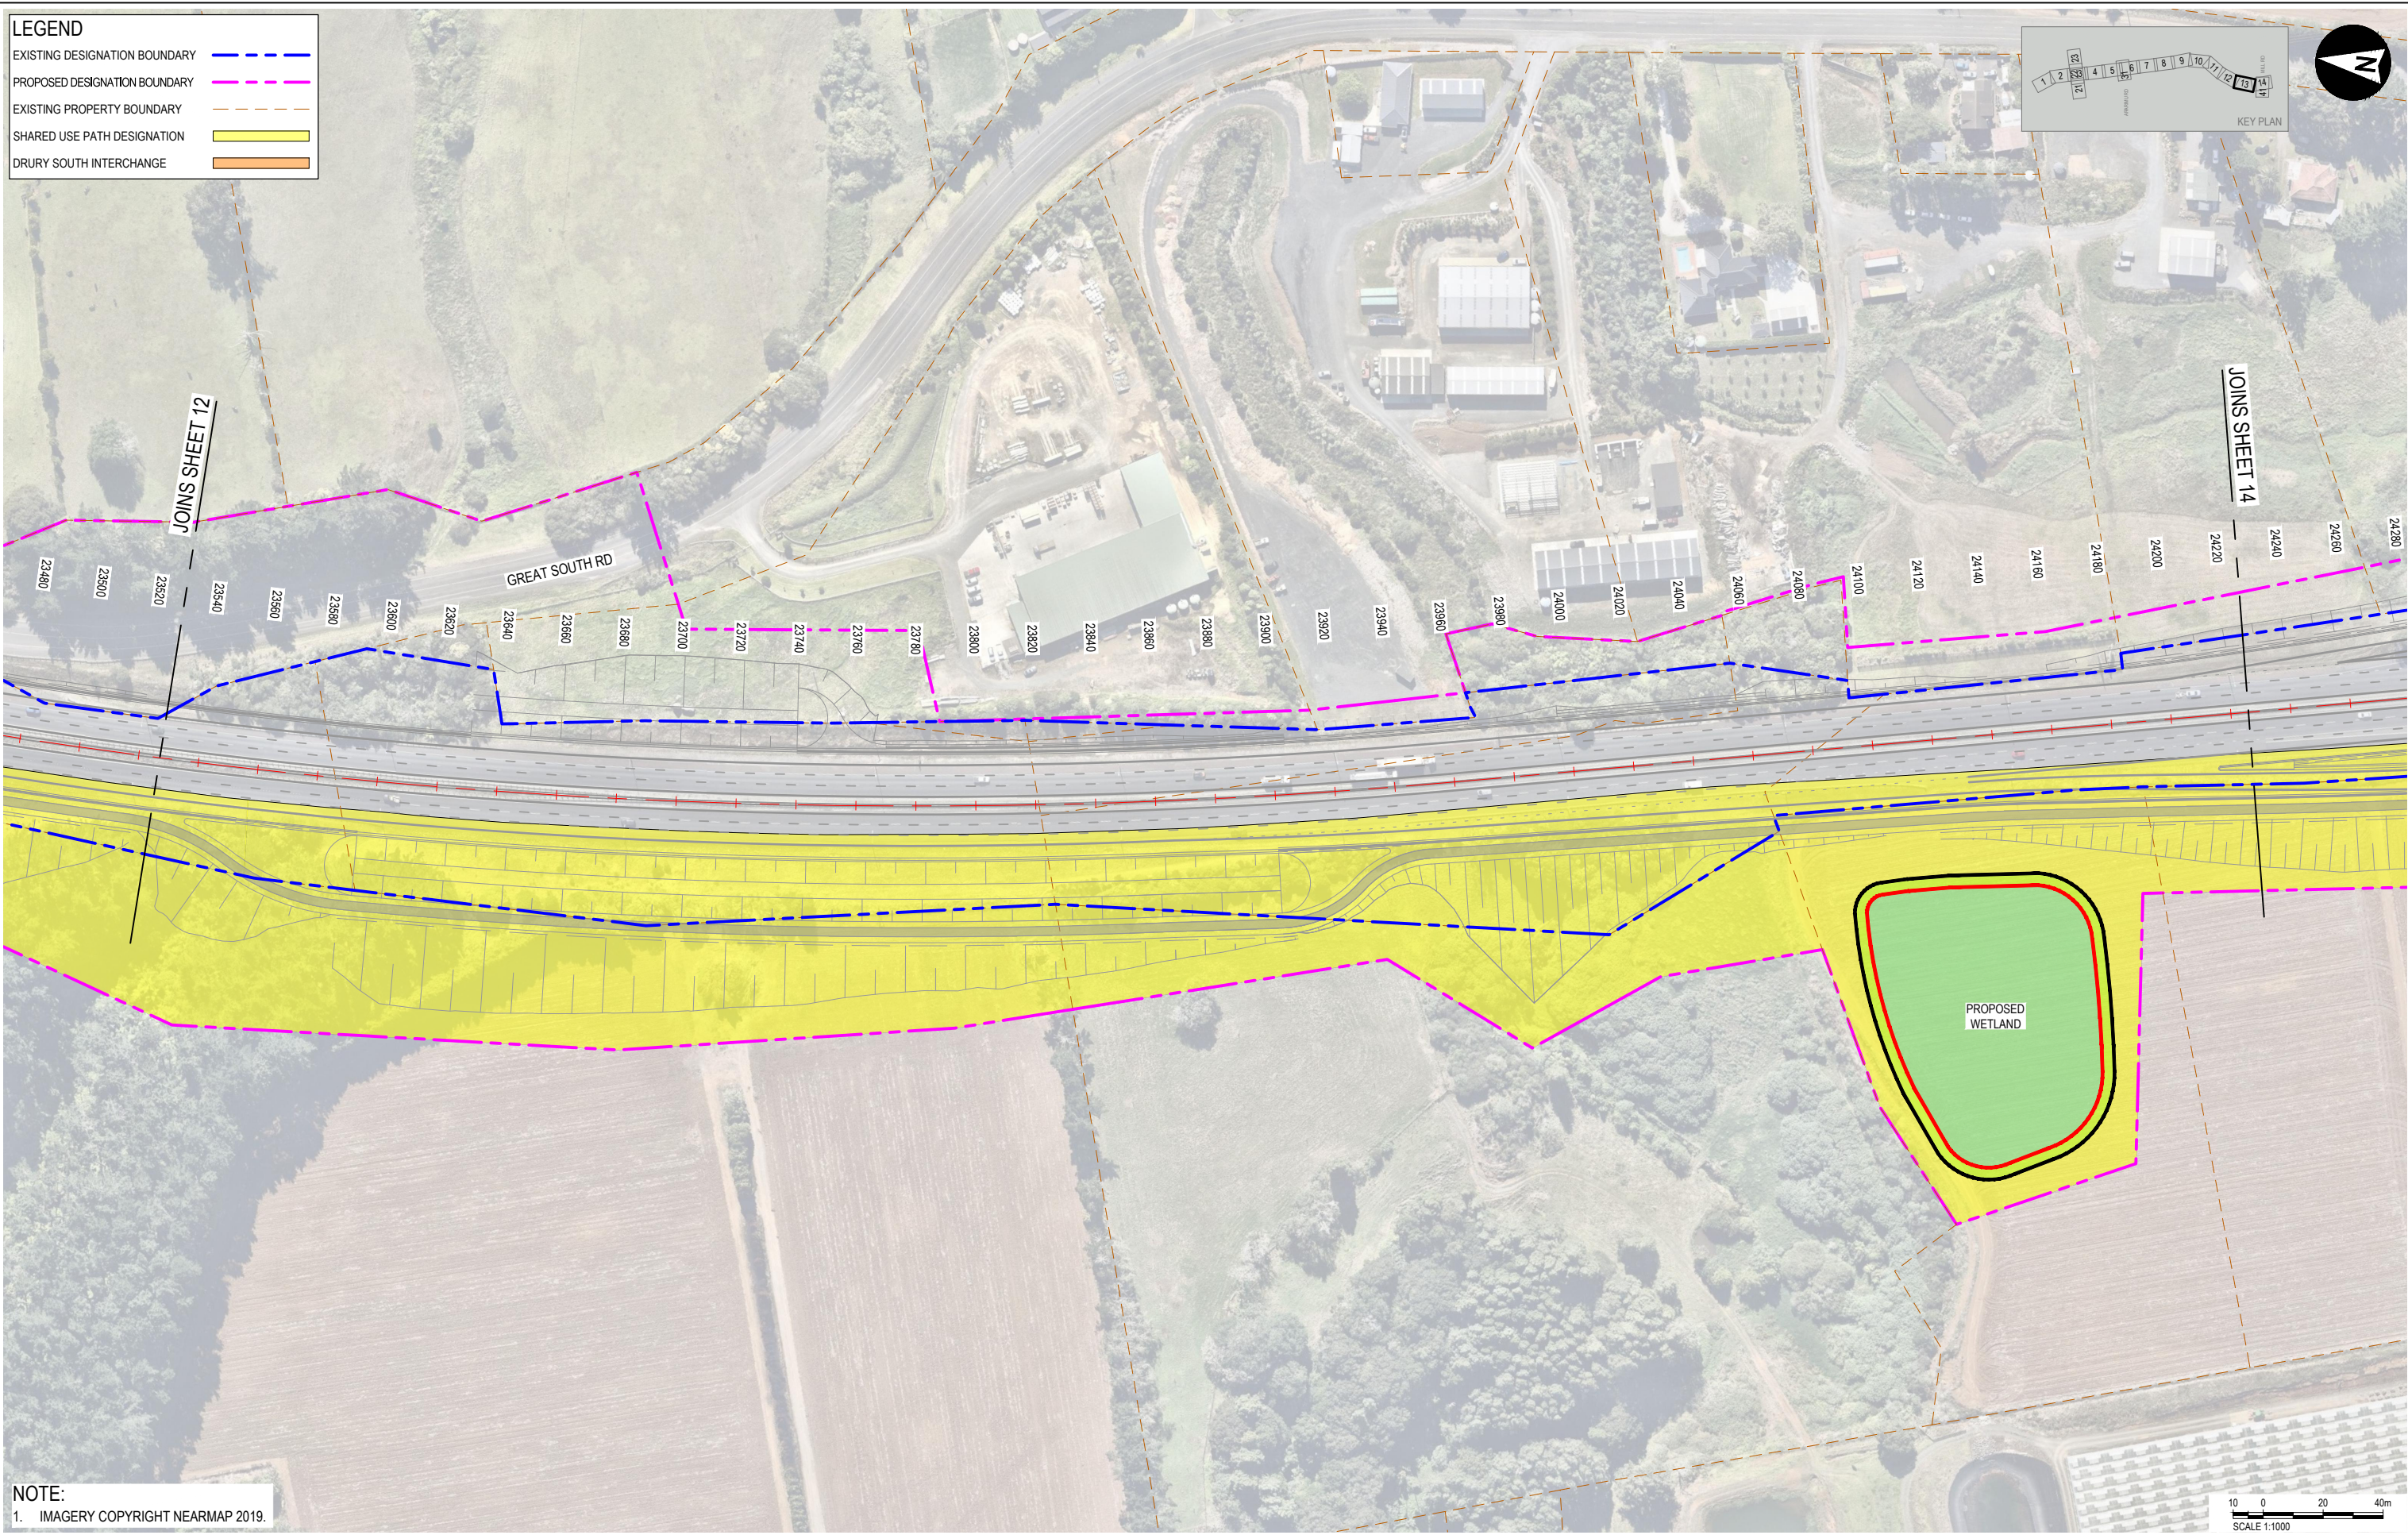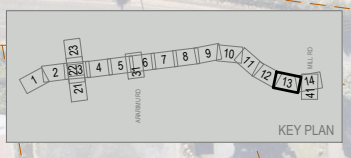

NOTE:
1. IMAGERY COPYRIGHT NEARMAP 2019.

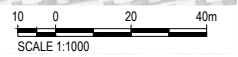

CLIENT



REV	DATE	REVISION DETAILS	APPROVED
A	2024-02-19	ISSUED FOR NOTICE OF REQUIREMENT LODGMENT	M. LAING

SCALE	SIZE
1:1000	A1
DRAWN	T.HAYWOOD
DESIGNED	I.BROWN
REVIEWED	R.LAUREN


PRELIMINARY NOT FOR CONSTRUCTION	
APPROVED	DATE
J. HIND	2024-02-19
J. HIND	

PROJECT	NZUP SH1 PAKAKURA TO DRURY	
TITLE	DESIGNATION LAYOUT SHEET 13	
DRAWING No.	506207	AREA
PROJECT No.	0530	TYPE
DISC	DRG	NUMBER
REV	5213	REV
		A



Plot Date: 2024-02-19 10:18:00
 Office: Auckland
 Filename: p:\aurecon\australia\clients\waka_kotahi\270\Documents\Project\10306\10306_052023_NZUP_SH1_Papakura_to_Drury\5-Drawing\Design\10306_Design\10306_Stage_2_Preliminary_Design\10306_052023_NZUP_SH1_Papakura_to_Drury.dwg
 Stage 2 Preliminary Design\10306_052023_NZUP_SH1_Papakura_to_Drury.dwg

EXISTING DESIGNATION BOUNDARY	
PROPOSED DESIGNATION BOUNDARY	
EXISTING PROPERTY BOUNDARY	
SHARED USE PATH DESIGNATION	
DRURY SOUTH INTERCHANGE	

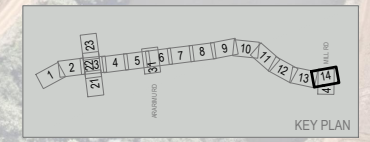

NOTE:
1. IMAGERY COPYRIGHT NEARMAP 2019.



CLIENT



REV	DATE	REVISION DETAILS	APPROVED
A	2024-02-19	ISSUED FOR NOTICE OF REQUIREMENT LODGMENT	M. LAING

SCALE	1:1000
SIZE	A1
DRAWN	T.HAYWOOD
DESIGNED	I.BROWN
REVIEWED	R.LAUREN



PRELIMINARY NOT FOR CONSTRUCTION	
APPROVED	DATE
J. HIND	2024-02-19
J. HIND	

PROJECT	NZUP SH1 PAKAPURA TO DRURY					
TITLE	DESIGNATION LAYOUT SHEET 14					
DRAWING No.	PROJECT No.	AREA	TYPE	DISC	NUMBER	REV
506207	506207	0530	DRG	NN	5214	A

LEGEND	
EXISTING DESIGNATION BOUNDARY	
PROPOSED DESIGNATION BOUNDARY	
EXISTING PROPERTY BOUNDARY	
SHARED USE PATH DESIGNATION	
DRURY SOUTH INTERCHANGE	

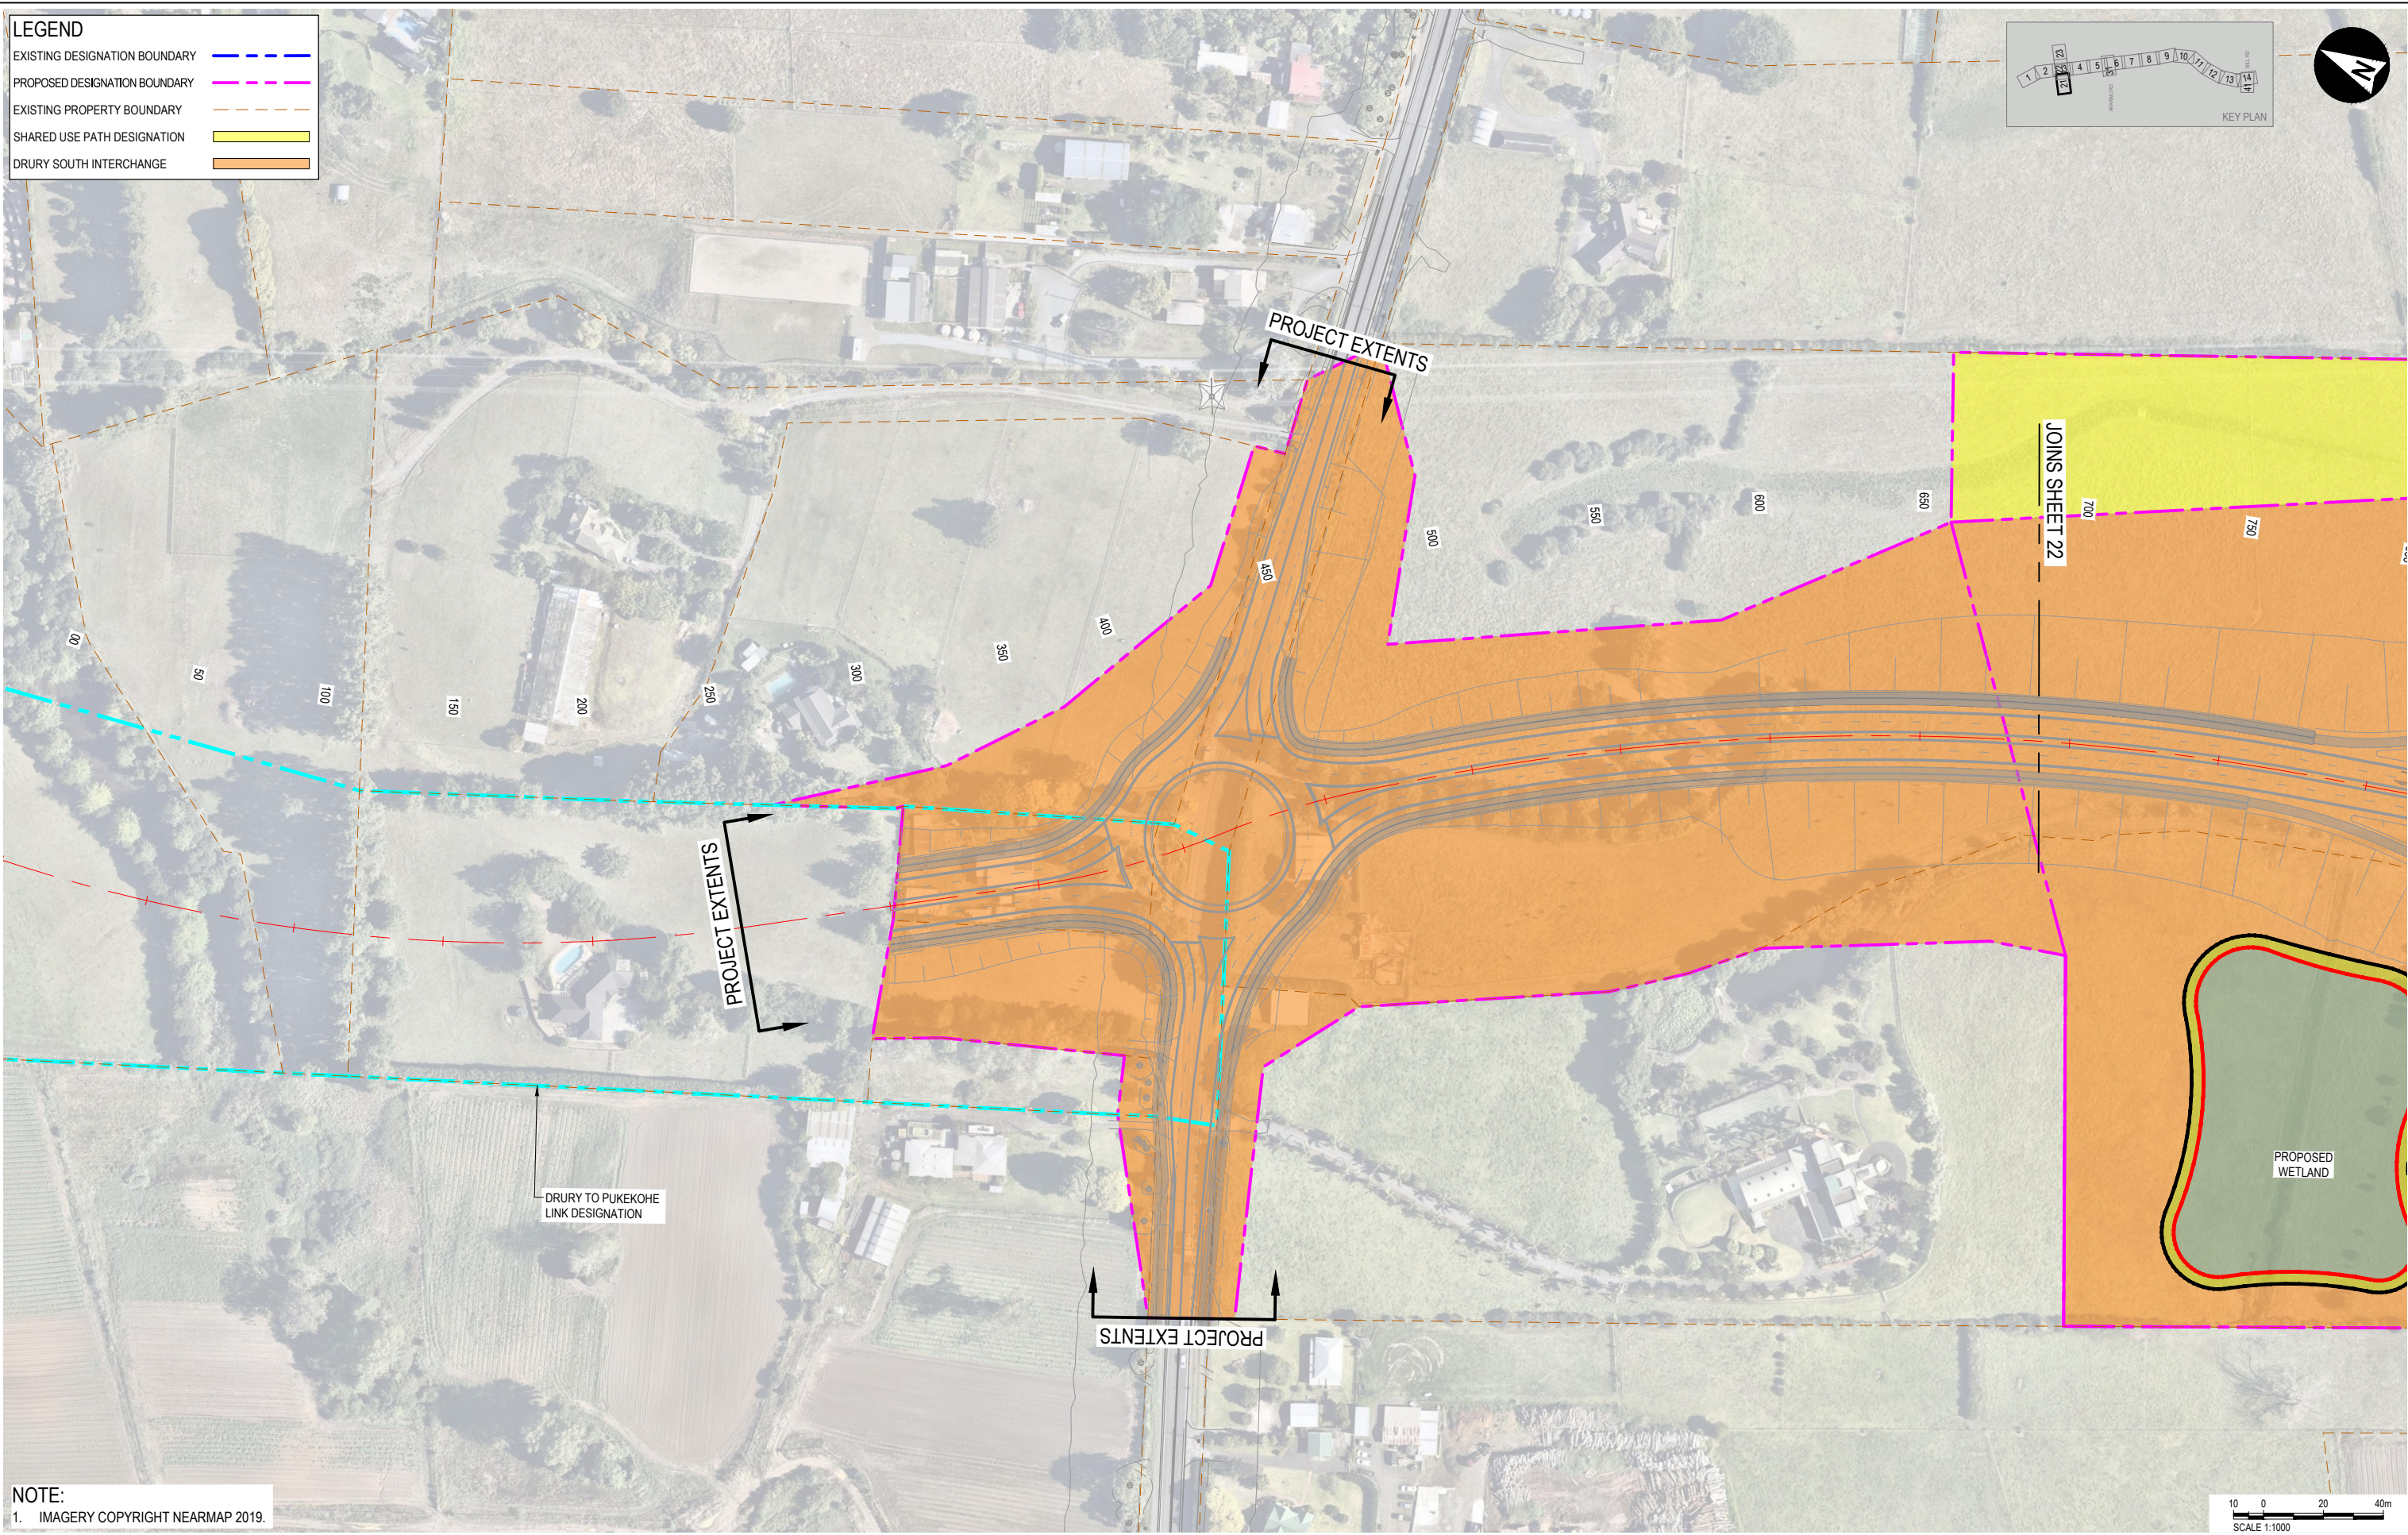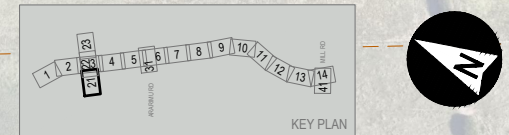

NOTE:
1. IMAGERY COPYRIGHT NEARMAP 2019.

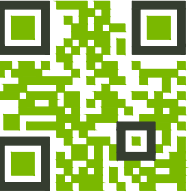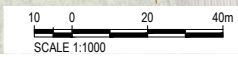

aurecon

WAKA KOTAHU
NZ TRANSPORT AGENCY

REV	DATE	REVISION DETAILS	APPROVED
A	2024-02-19	ISSUED FOR NOTICE OF REQUIREMENT LODGMENT	M. LAING



SCALE	SIZE
1:1000	A1
DRAWN	T.HAYWOOD
DESIGNED	I.BROWN
REVIEWED	R.LAUREN

PRELIMINARY NOT FOR CONSTRUCTION	
APPROVED	
<i>J. HIND</i>	DATE 2024-02-19
J. HIND	


PROJECT	NZUP SH1 PAPAURA TO DRURY	
TITLE	DESIGNATION LAYOUT SHEET 21	
DRAWING No.	506207	AREA 0530
PROJECT No.	506207	TYPE DRG
DISC	NN	NUMBER 5221
REV	A	

LEGEND

- EXISTING DESIGNATION BOUNDARY (Blue dashed line)
- PROPOSED DESIGNATION BOUNDARY (Magenta dashed line)
- EXISTING PROPERTY BOUNDARY (Orange dashed line)
- SHARED USE PATH DESIGNATION (Yellow shaded area)
- DRURY SOUTH INTERCHANGE (Orange shaded area)

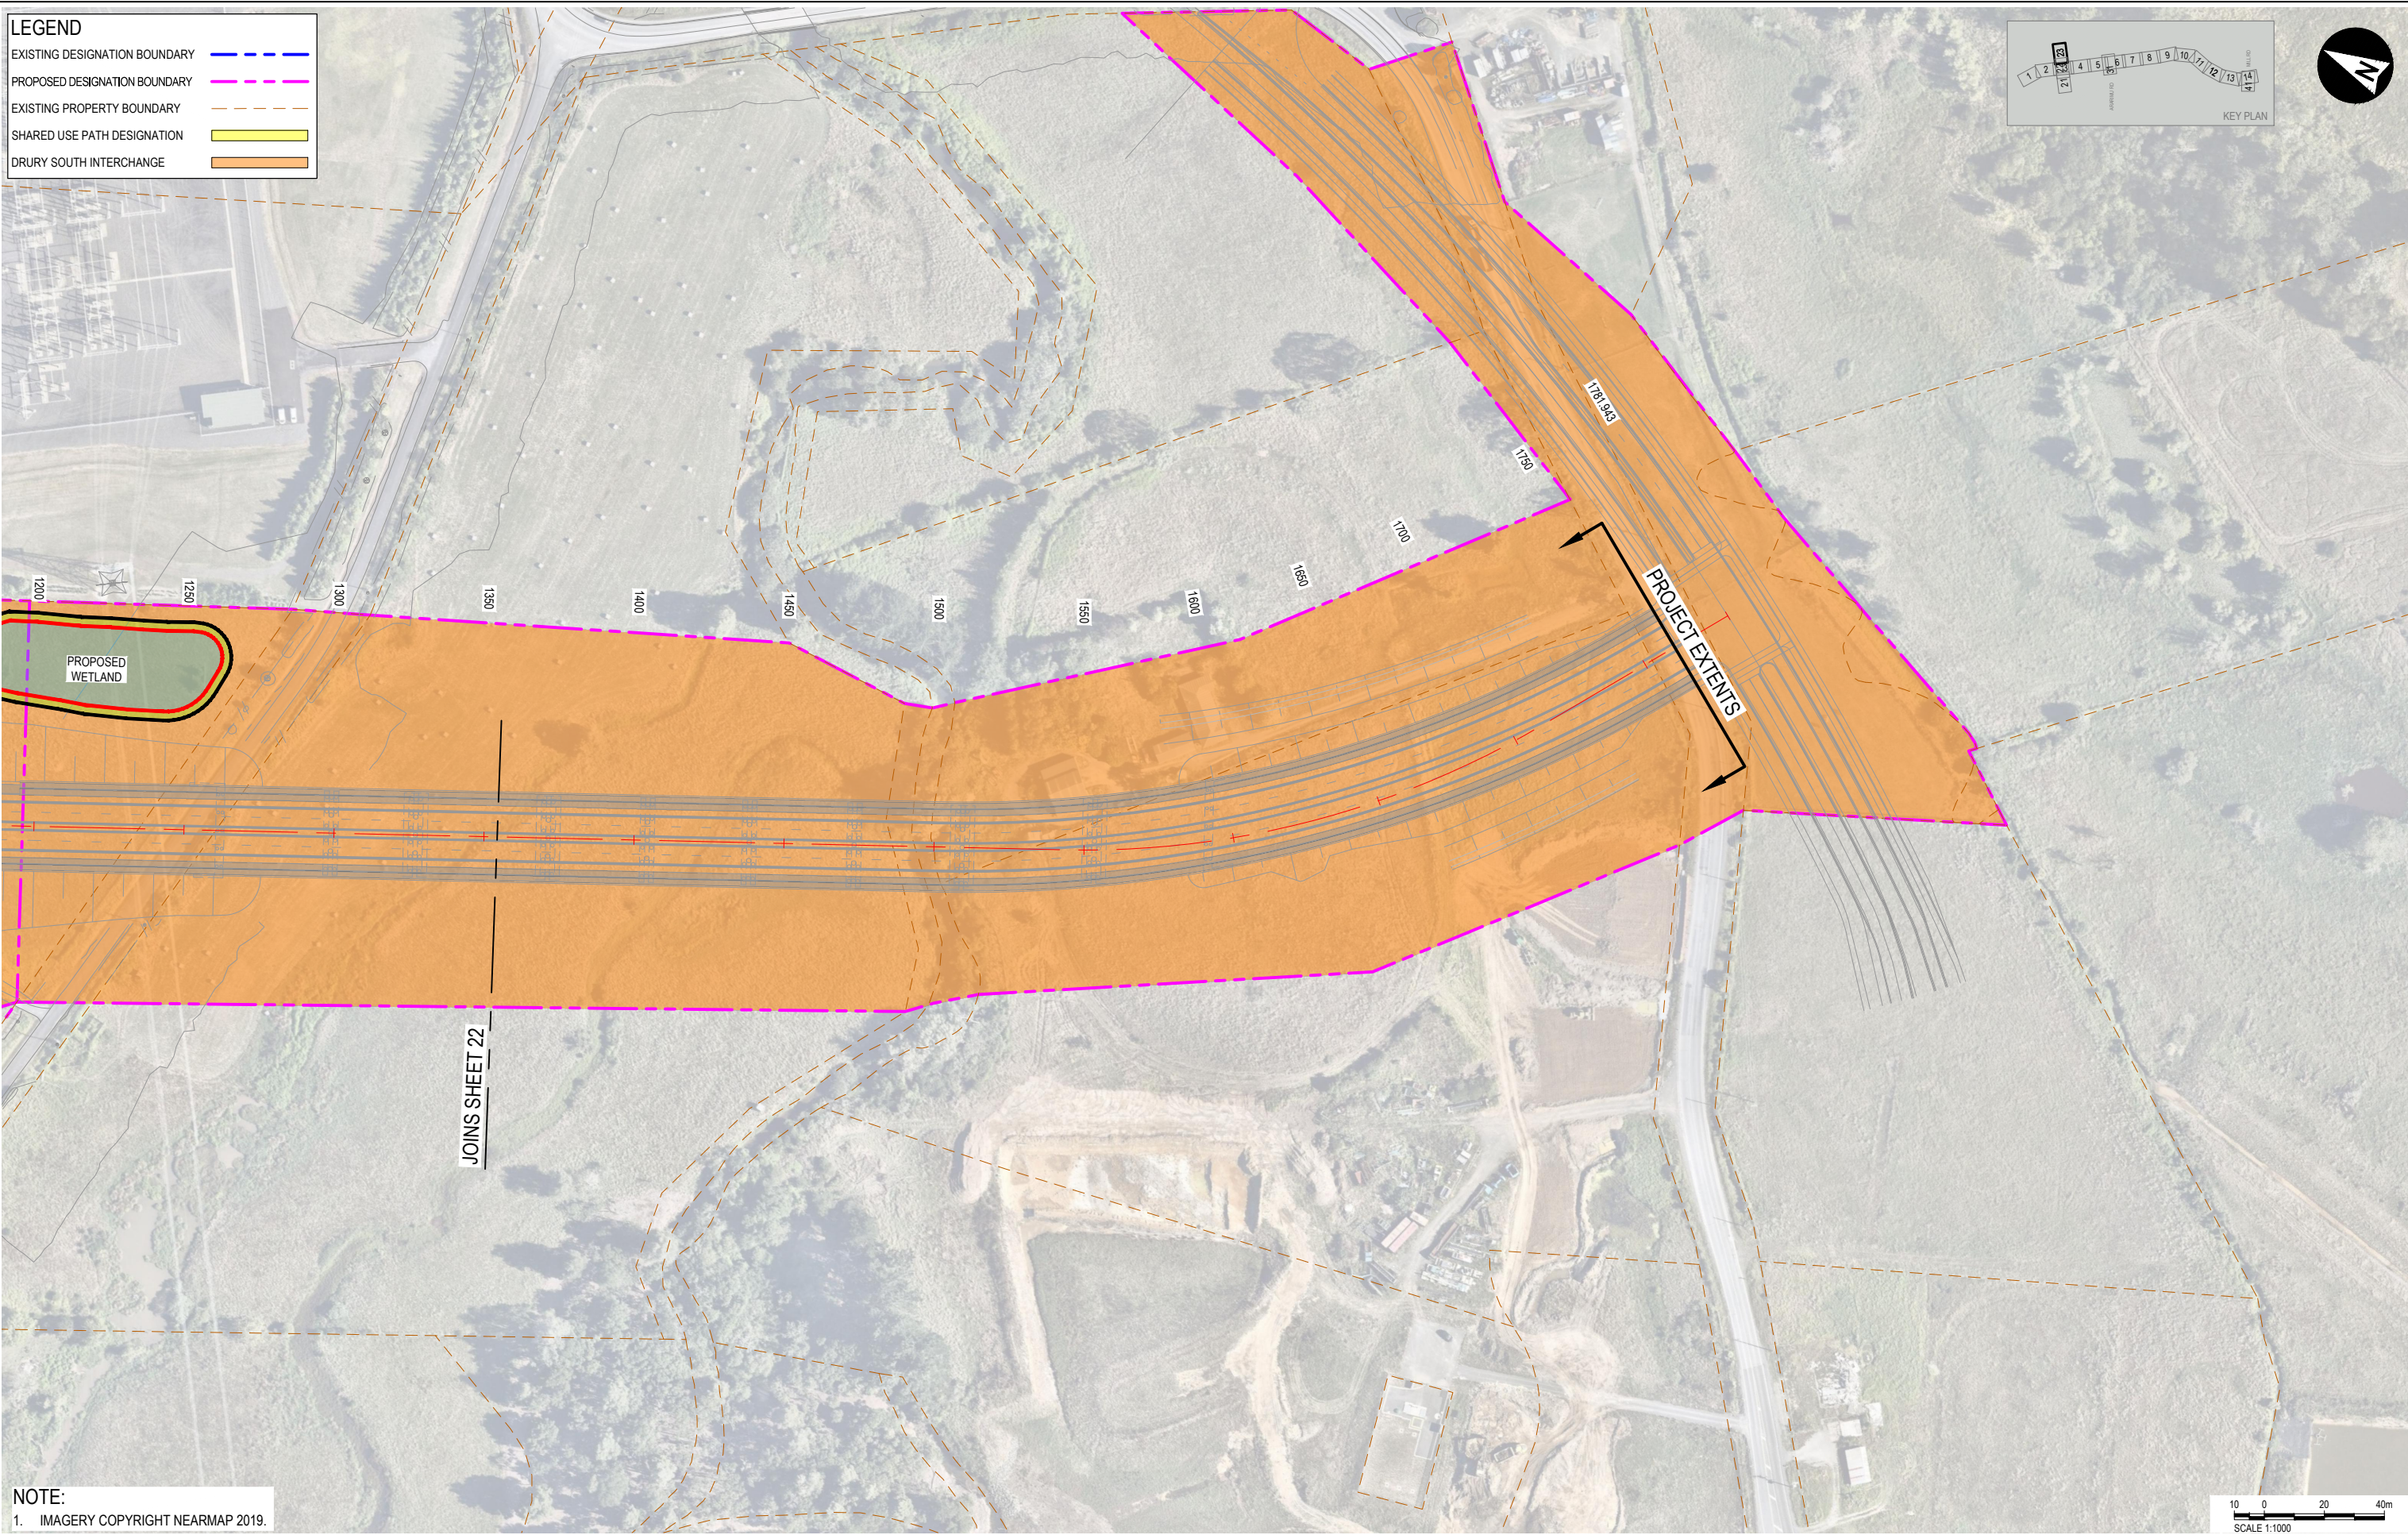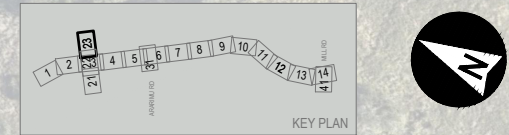


 


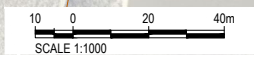
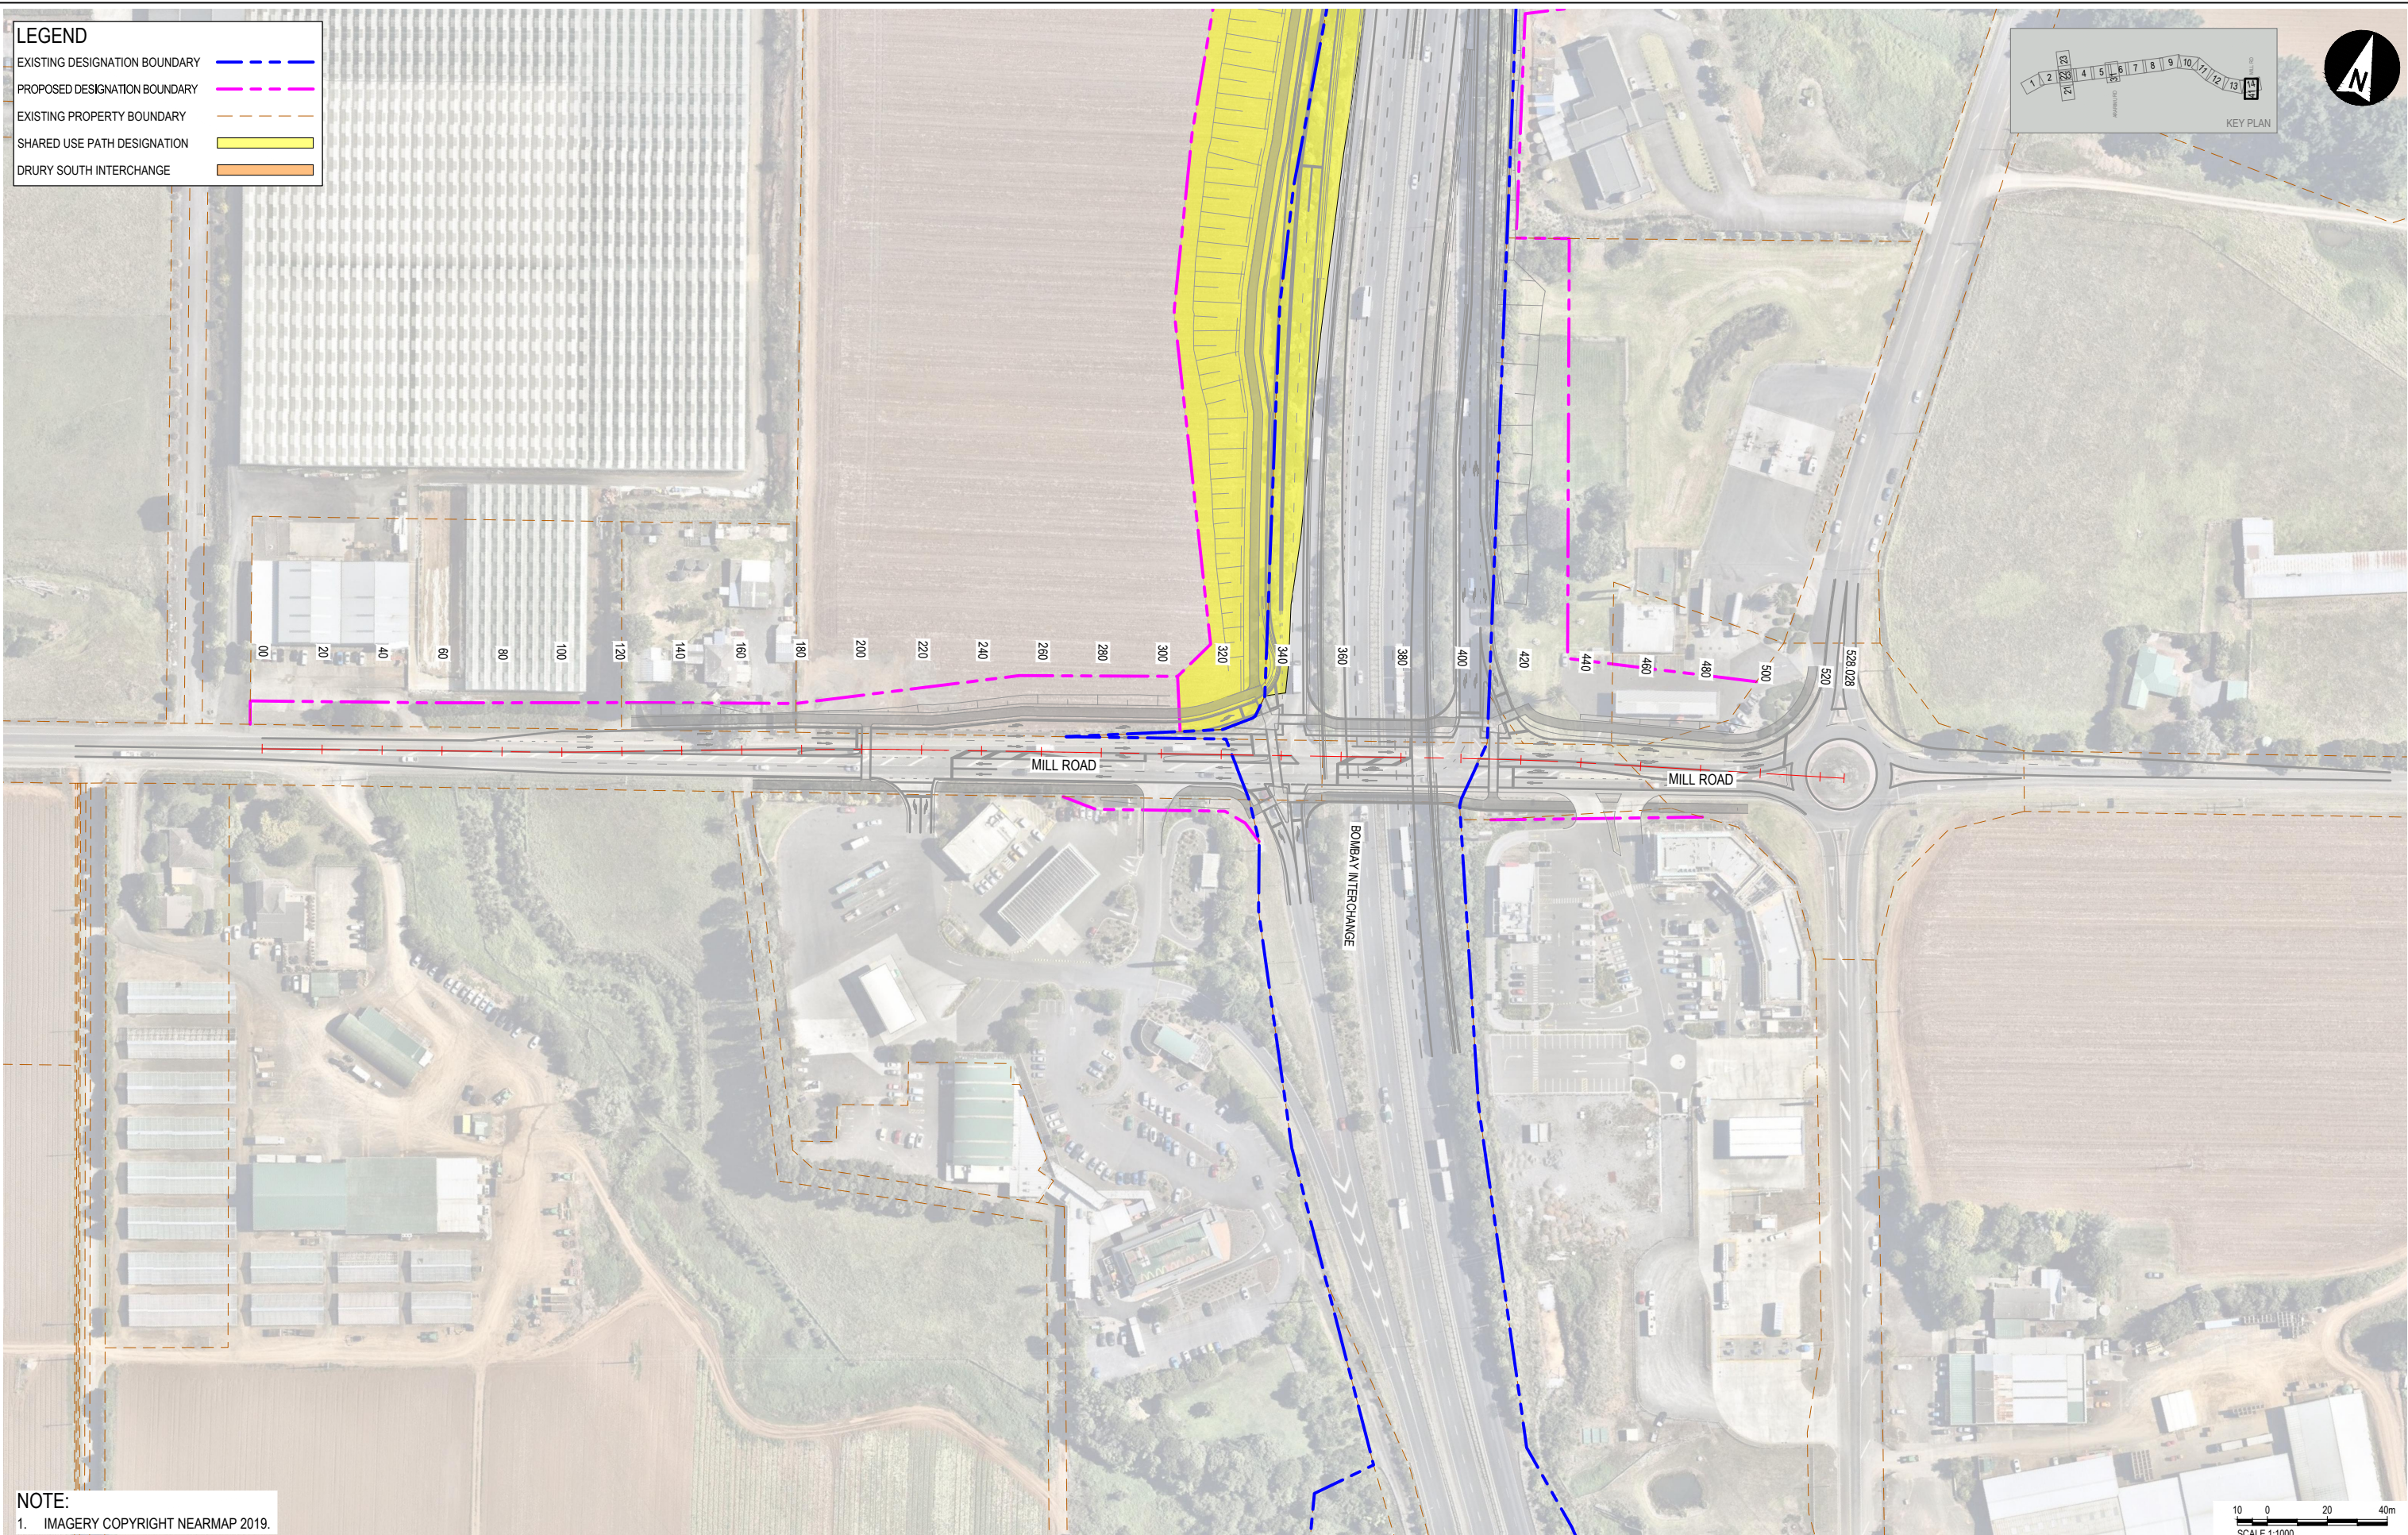
NOTE:
1. IMAGERY COPYRIGHT NEARMAP 2019.



Project No: 506207 - NZUP SH1 Papakura to Drury. Stage 2 Preliminary Design. Drawing: DRU-DESIGN-033. Drawing Date: 2024-02-19. File Path: \\fs1-01.aurecon.nz\proj\506207\Drawings\DRU-DESIGN-033.dwg. Plot Date: 2024-02-19 13:40:00.

			CLIENT		REVISIONS		APPROVED	SCALE		PRELIMINARY NOT FOR CONSTRUCTION	PROJECT																	
			A	2024-02-19	ISSUED FOR NOTICE OF REQUIREMENT LODGMENT		M. LAING	1:1000	A1		NZUP SH1 PAPAURA TO DRURY DESIGNATION LAYOUT SHEET 23																	
								DRAWN	APPROVED DATE: 2024-02-19 J. HIND		TITLE DESIGNATION LAYOUT SHEET 23																	
								T.HAYWOOD																				
								DESIGNED	<table border="1"> <tr> <th>DRAWING No.</th> <th>PROJECT No.</th> <th>AREA</th> <th>TYPE</th> <th>DISC</th> <th>NUMBER</th> <th>REV</th> </tr> <tr> <td>506207</td> <td>506207</td> <td>0530</td> <td>DRG</td> <td>NN</td> <td>5223</td> <td>A</td> </tr> </table>		DRAWING No.	PROJECT No.	AREA	TYPE	DISC	NUMBER	REV	506207	506207	0530	DRG	NN	5223	A	REVIEWED R.LAUREN		J. HIND	
DRAWING No.	PROJECT No.	AREA	TYPE	DISC	NUMBER	REV																						
506207	506207	0530	DRG	NN	5223	A																						

LEGEND	
EXISTING DESIGNATION BOUNDARY	
PROPOSED DESIGNATION BOUNDARY	
EXISTING PROPERTY BOUNDARY	
SHARED USE PATH DESIGNATION	
DRURY SOUTH INTERCHANGE	



NOTE:
1. IMAGERY COPYRIGHT NEARMAP 2019.



aurecon

WAKA KOTAHU
NZ TRANSPORT
AGENCY

REV	DATE	REVISION DETAILS	APPROVED
A	2024-02-19	ISSUED FOR NOTICE OF REQUIREMENT LODGMENT	M. LAING

SCALE	SIZE
1:1000	A1
DRAWN	T.HAYWOOD
DESIGNED	I.BROWN
REVIEWED	R.LAUREN

PRELIMINARY NOT FOR CONSTRUCTION	
APPROVED	DATE 2024-02-19
J. HIND	
J. HIND	

PROJECT	NZUP SH1 PAKAPURA TO DRURY					
TITLE	DESIGNATION LAYOUT SHEET 41					
DRAWING No.	PROJECT No.	AREA	TYPE	DISC	NUMBER	REV
506207	0530	DRG	NN	5241	A	

File Date: 2024-02-19 20:40:00; Client: Auckland; Filename: per_humoon@ch.bentley.com; Location: 370; Document: 1; User: aurecon; Stage: 2; Project: Design; Drawing: 506207; Scale: A1; Size: 40m