




**LEGEND**



|                               |  |
|-------------------------------|--|
| EXISTING DESIGNATION BOUNDARY |  |
| PROPOSED DESIGNATION BOUNDARY |  |
| EXISTING PROPERTY BOUNDARY    |  |
| SHARED USE PATH DESIGNATION   |  |
| DRURY SOUTH INTERCHANGE       |  |

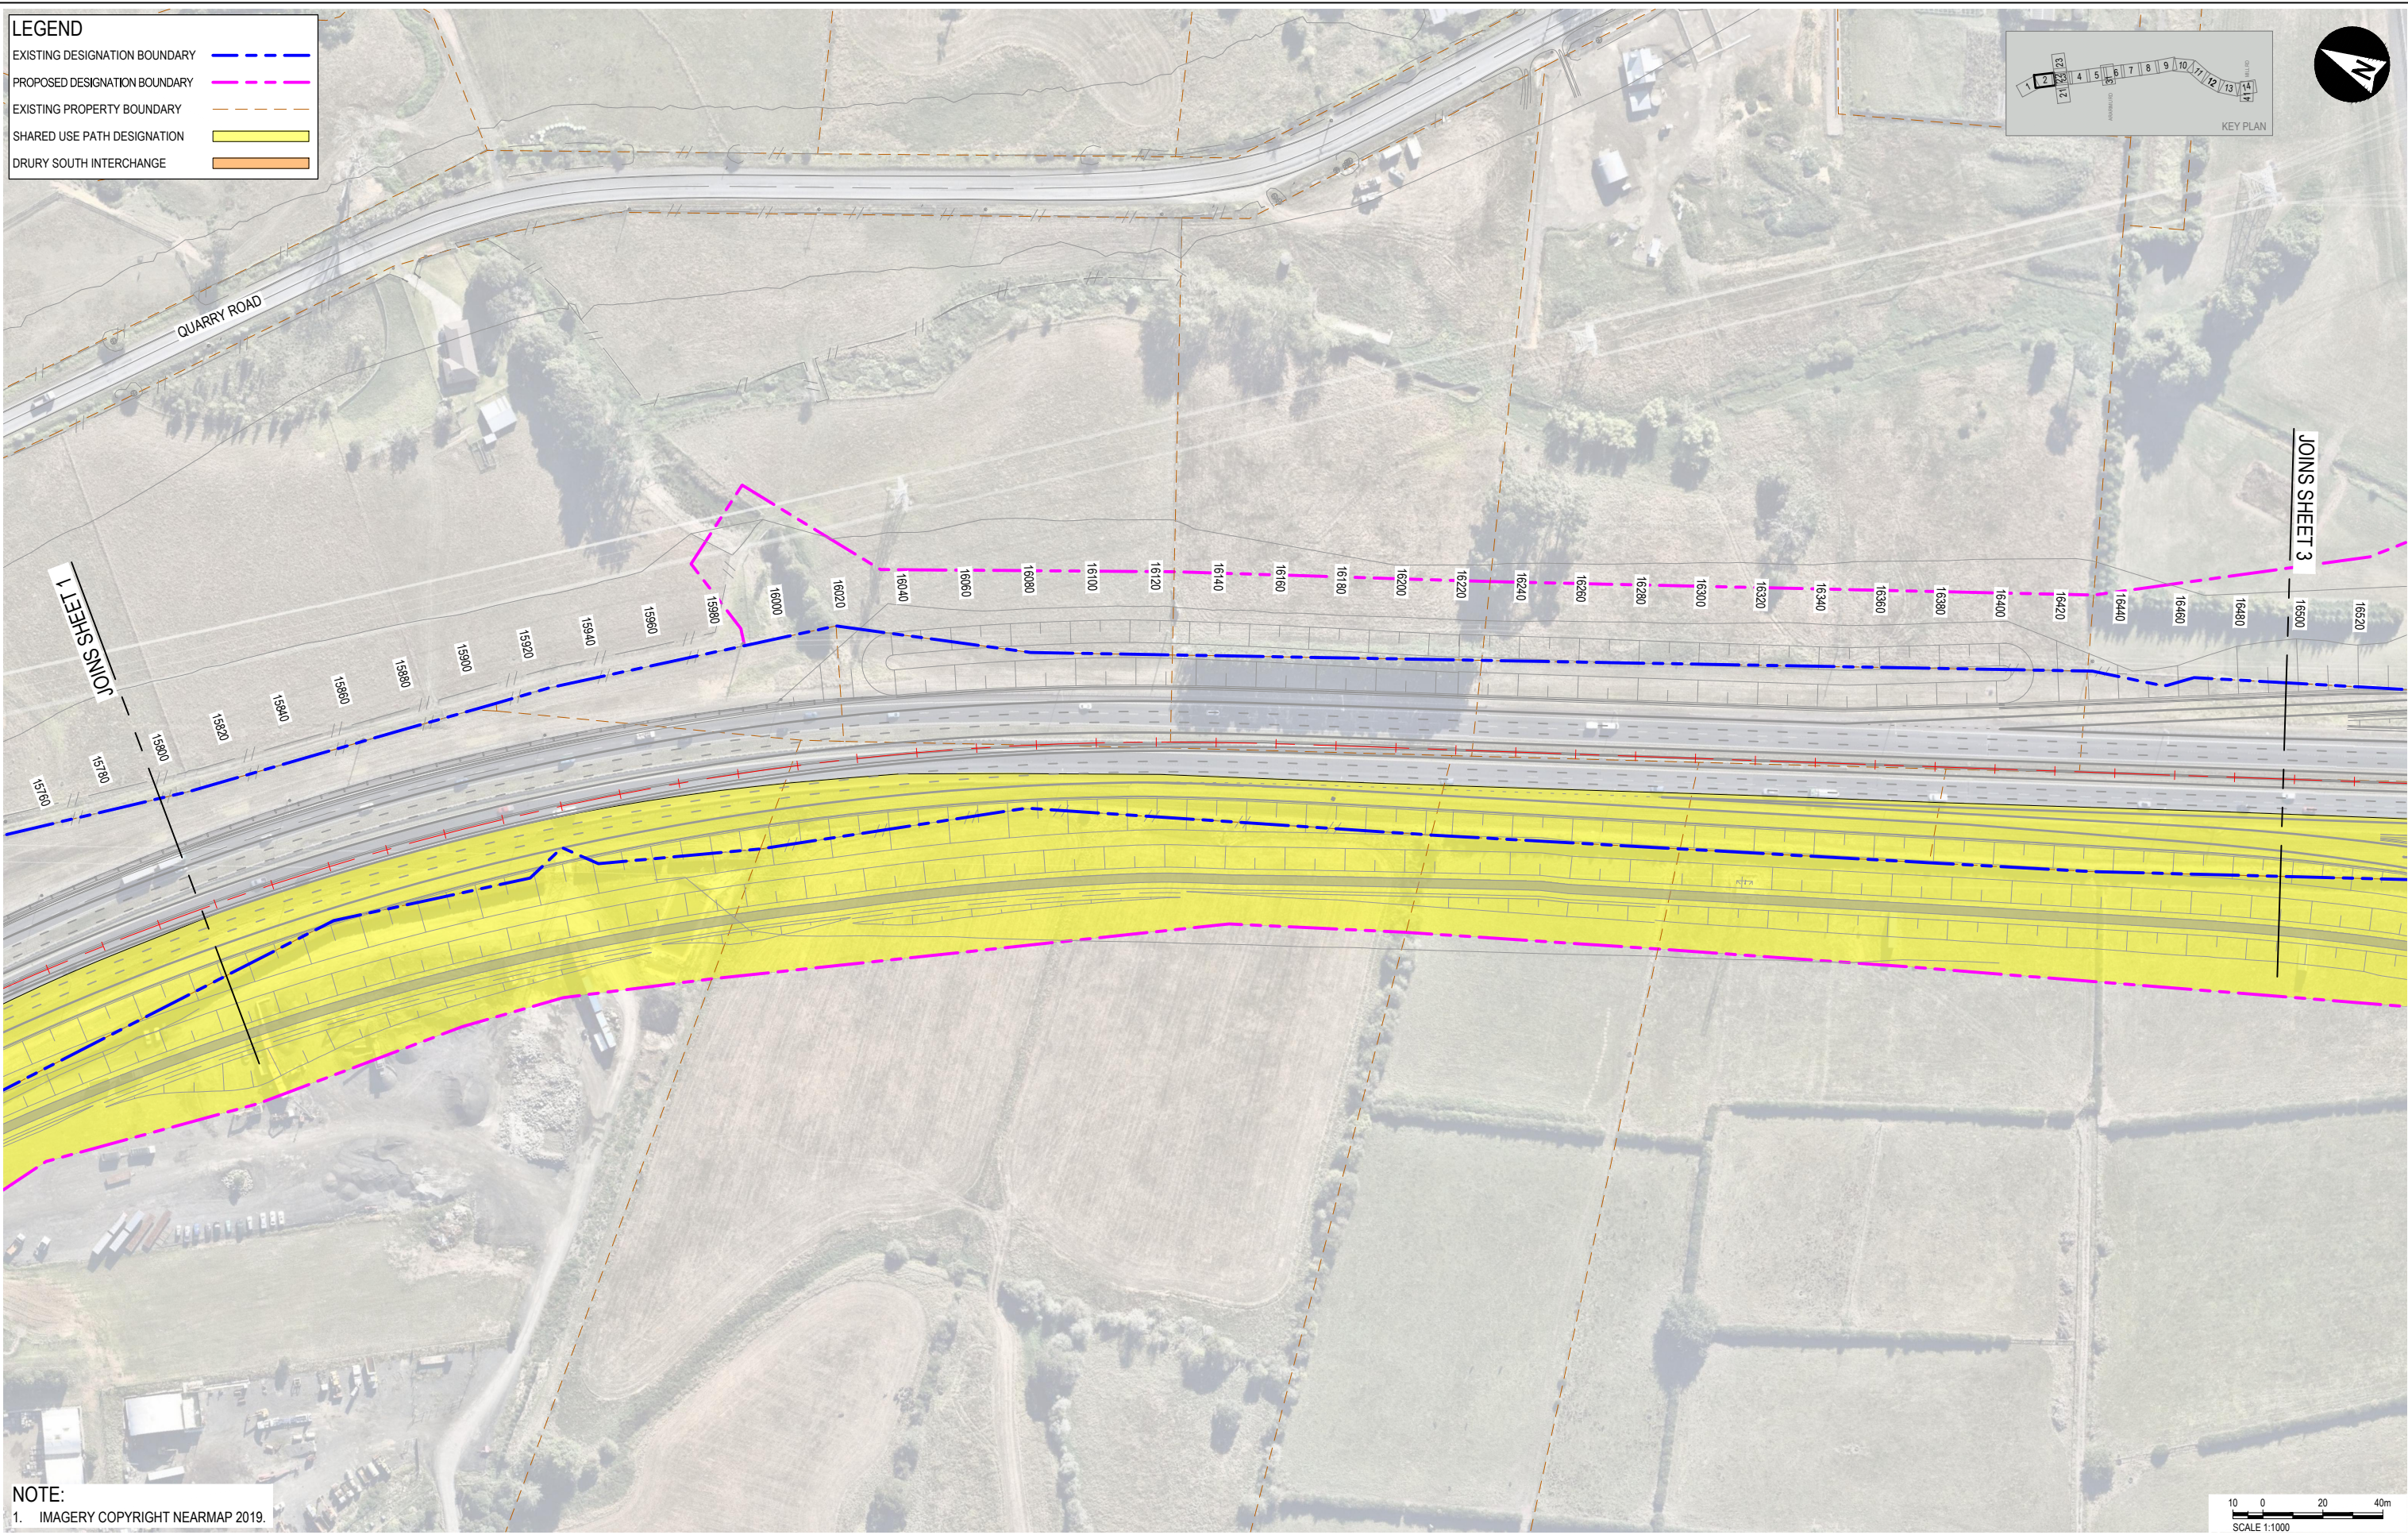


**NOTE:**  
1. IMAGERY COPYRIGHT NEARMAP 2019.

|  |  |  |  |                            |                             |  |                             |  |                   |  |   |
|--|--|--|--|----------------------------|-----------------------------|--|-----------------------------|--|-------------------|--|---|
|  |  |  | <b>CLIENT</b><br>NZUP SH1 PAPAURA TO DRURY | <b>REV</b><br>A            | <b>DATE</b><br>2024-02-19   | <b>REVISION DETAILS</b><br>ISSUED FOR NOTICE OF REQUIREMENT LODGMENT | <b>APPROVED</b><br>M. LAING | <b>SCALE</b><br>1:1000                     | <b>SIZE</b><br>A1 | <b>PRELIMINARY</b><br>NOT FOR CONSTRUCTION | <b>PROJECT</b><br>NZUP SH1 PAPAURA TO DRURY |
|  |  |  | <b>DRAWN</b><br>T.HAYWOOD                  | <b>DESIGNED</b><br>I.BROWN | <b>REVIEWED</b><br>R.LAUREN | <b>APPROVED</b><br>J. HIND   | <b>DATE</b><br>2024-02-19   | <b>TITLE</b><br>DESIGNATION LAYOUT SHEET 2 |                   |  |   |
|  |  |  | <b>DRAWING No.</b> 506207                  | <b>PROJECT No.</b> 0530    | <b>AREA</b> -               | <b>TYPE</b> - DRG  | <b>DISC</b> - NN            | <b>NUMBER</b> 5202                         | <b>REV</b> - A    |  |   |

| LEGEND                        |  |
|-------------------------------|--|
| EXISTING DESIGNATION BOUNDARY |  |
| PROPOSED DESIGNATION BOUNDARY |  |
| EXISTING PROPERTY BOUNDARY    |  |
| SHARED USE PATH DESIGNATION   |  |
| DRURY SOUTH INTERCHANGE       |  |

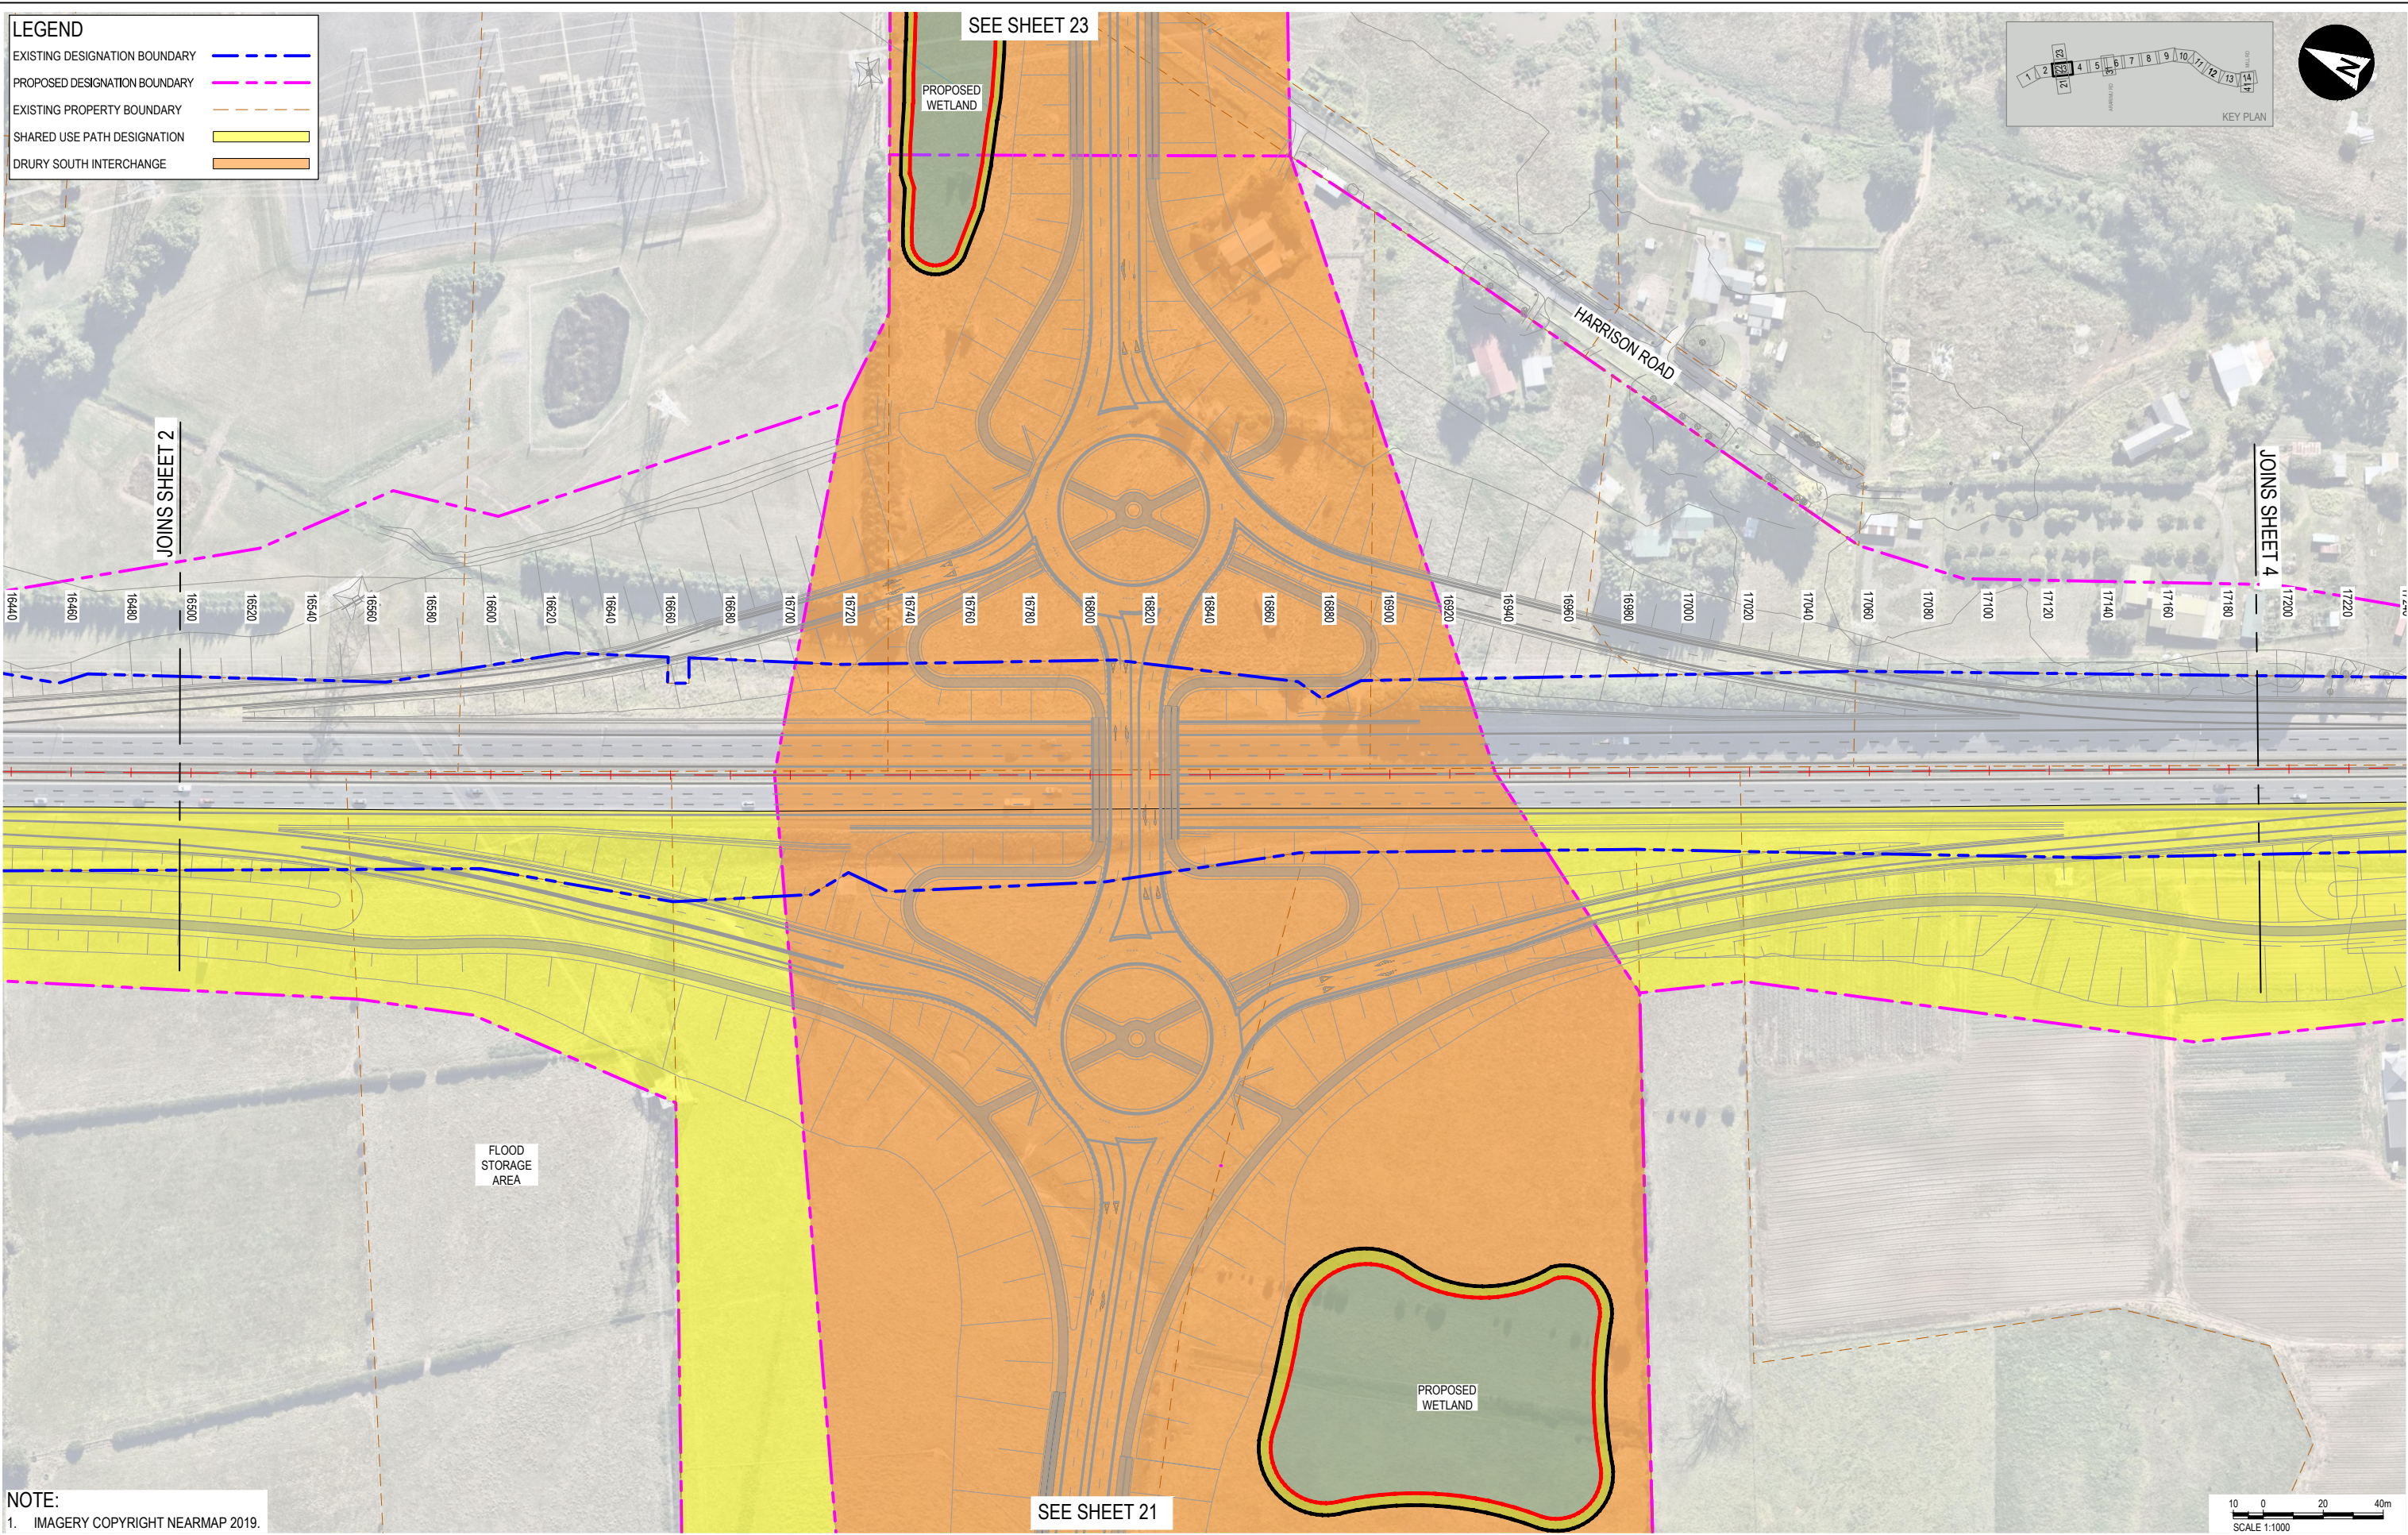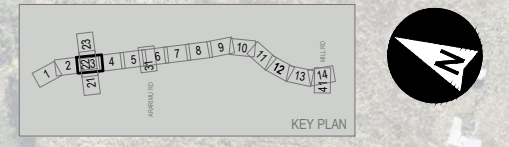

**NOTE:**  
1. IMAGERY COPYRIGHT NEARMAP 2019.

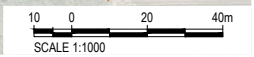

CLIENT

| REV | DATE       | REVISION DETAILS                          | APPROVED |
|-----|------------|---|----------|
| A   | 2024-02-19 | ISSUED FOR NOTICE OF REQUIREMENT LODGMENT | M. LAING |



| SCALE    | SIZE       |
|----------|------------|
| 1:1000   | A1         |
| DRAWN    | T. HAYWOOD |
| DESIGNED | I. BROWN   |
| REVIEWED | R. LAUREN  |

| PRELIMINARY<br>NOT FOR CONSTRUCTION |                    |
|-------------------------------------|--------------------|
| APPROVED                            | DATE<br>2024-02-19 |
| J. HIND                             |                    |
| J. HIND                             |                    |

| PROJECT     | NZUP SH1 PAPAOKURA TO DRURY |      |      |      |        |     |
|-------------|-----------------------------|------|------|------|--------|-----|
| TITLE       | DESIGNATION LAYOUT SHEET 3  |      |      |      |        |     |
| DRAWING No. | PROJECT No.                 | AREA | TYPE | DISC | NUMBER | REV |
| 506207      | -                           | 0530 | -    | DRG  | -      | NN  |
|             |                             |      |      |      | 5203   | -   |
|             |                             |      |      |      |        | A   |

**LEGEND**

|                               |  |
|-------------------------------|--|
| EXISTING DESIGNATION BOUNDARY |  |
| PROPOSED DESIGNATION BOUNDARY |  |
| EXISTING PROPERTY BOUNDARY    |  |
| SHARED USE PATH DESIGNATION   |  |
| DRURY SOUTH INTERCHANGE       |  |

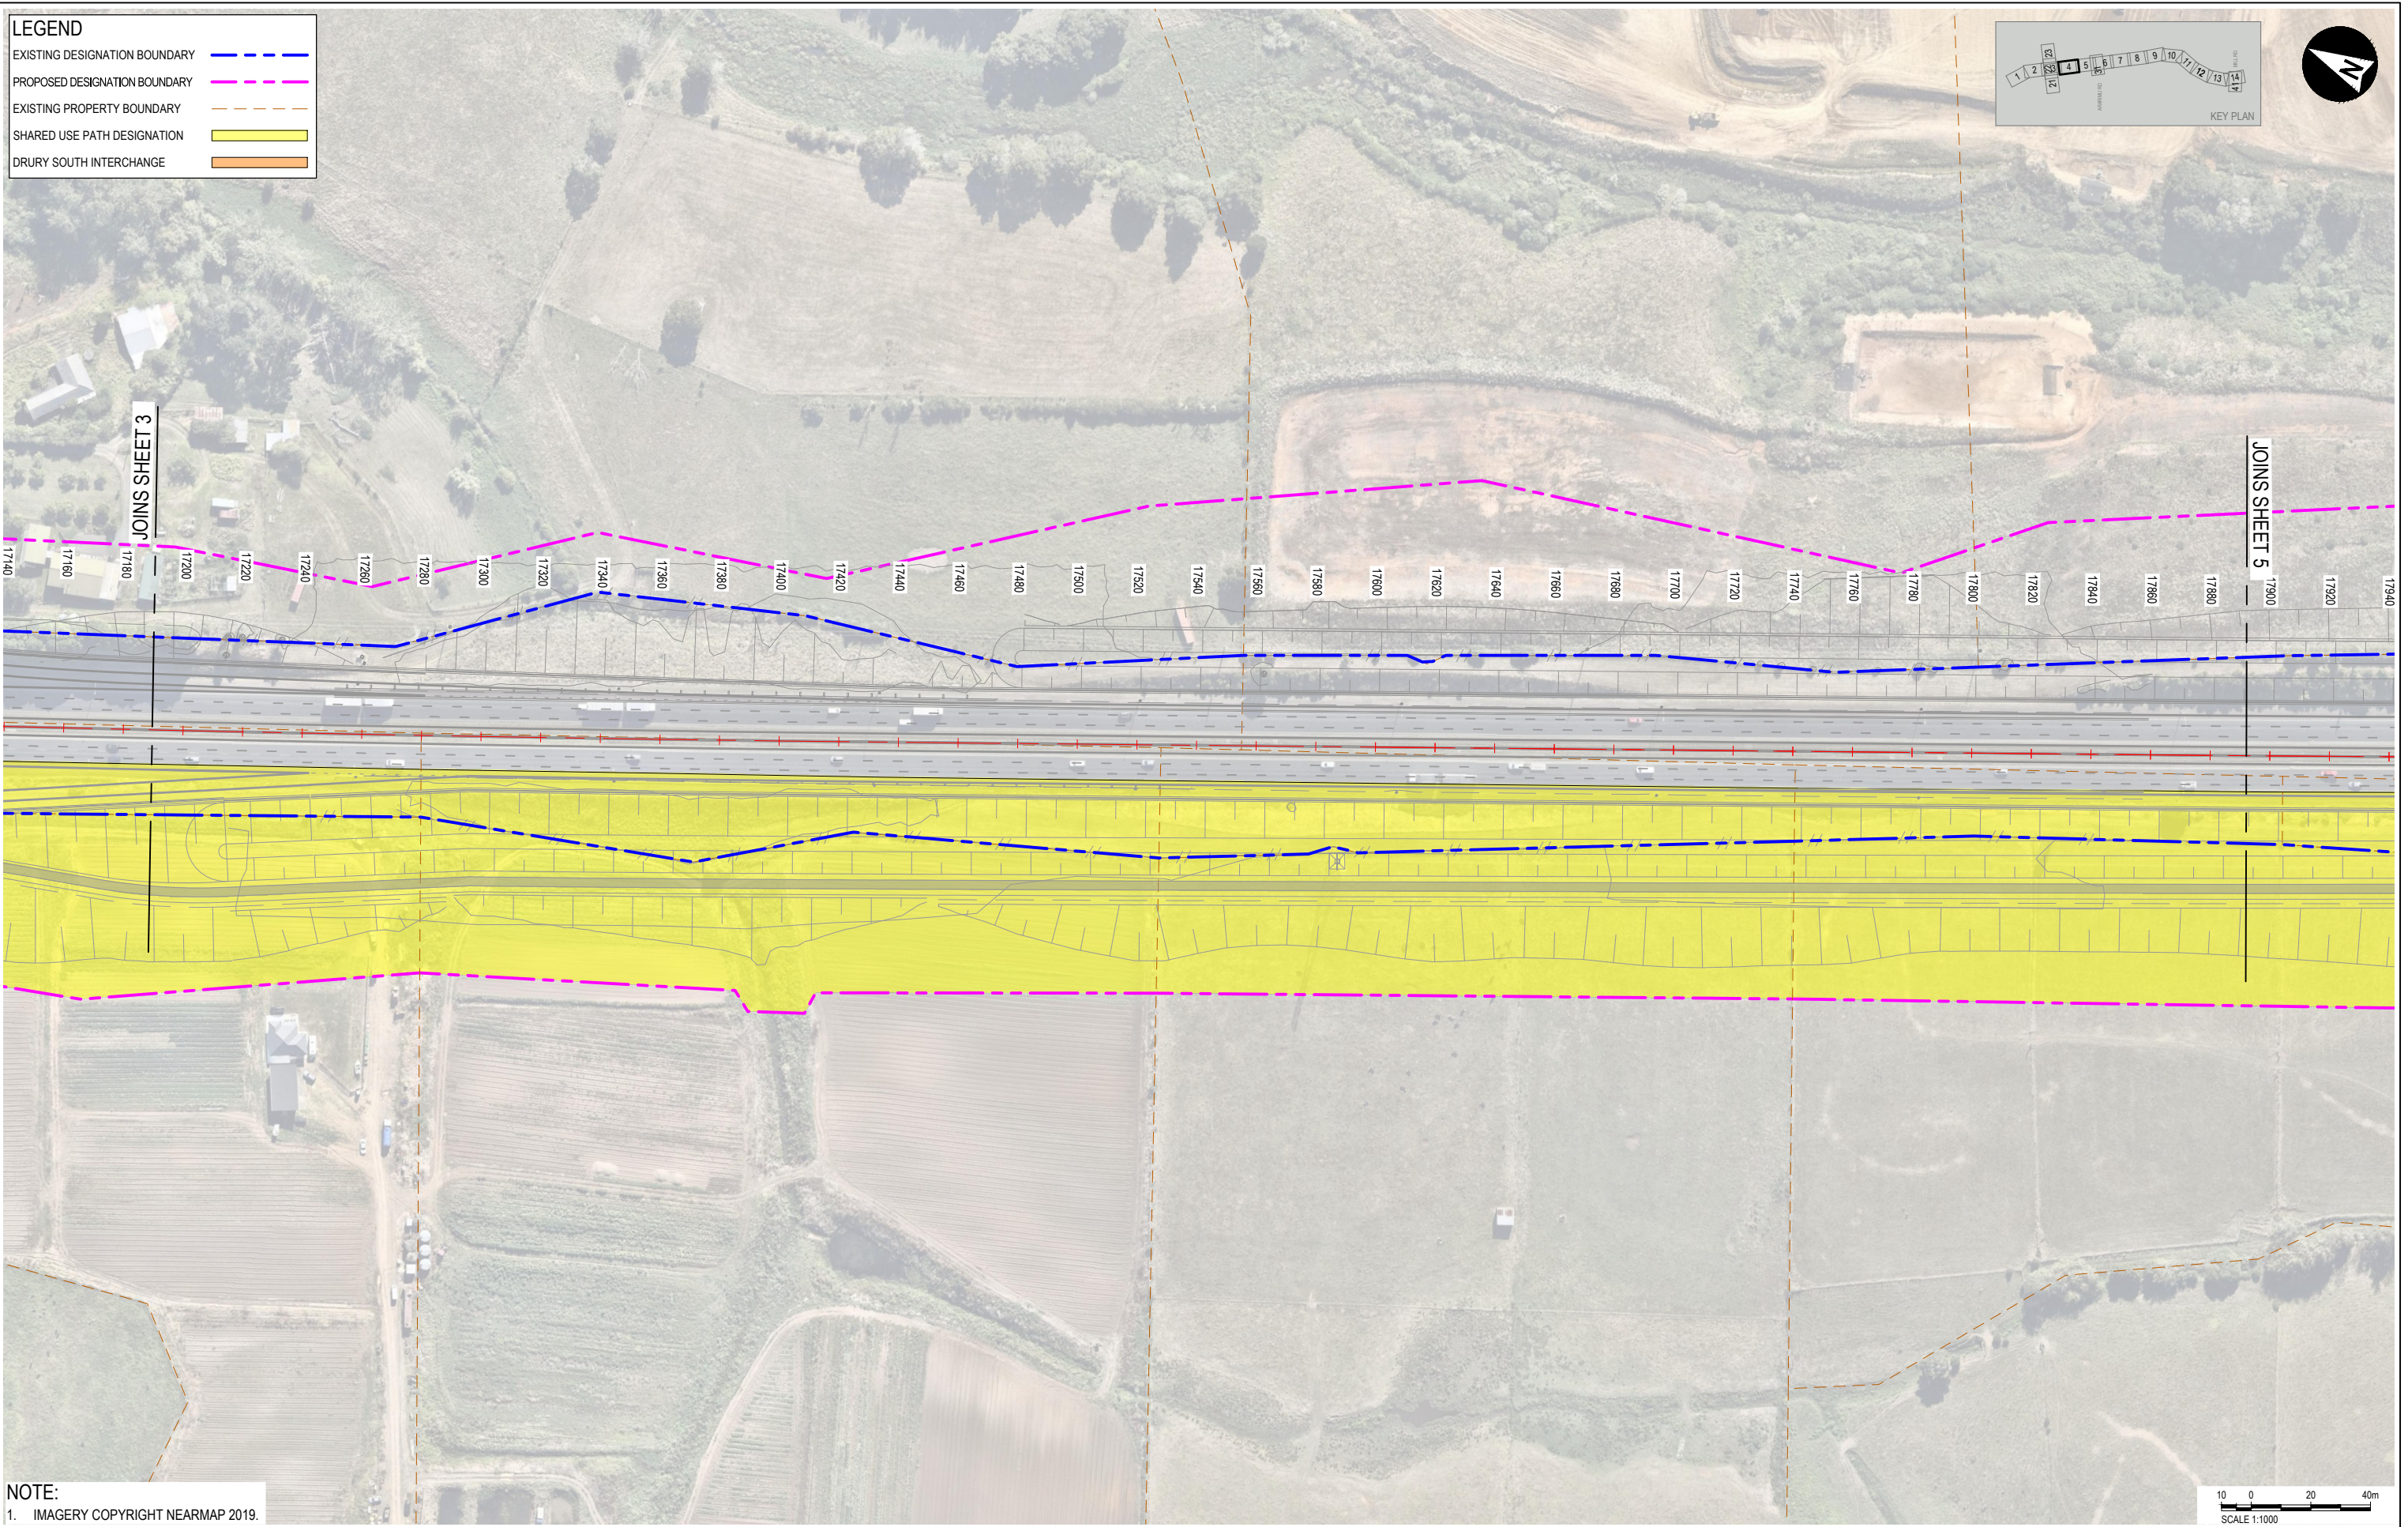
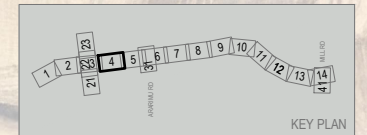


**NOTE:**  
1. IMAGERY COPYRIGHT NEARMAP 2019.

SCALE 1:1000  
0 10 20 40m

|  |                |  |        |     |            |   |          |                      |      |                                     |             |                            |      |                               |      |        |     |
|--|----------------|--|--------|-----|------------|---|----------|----------------------|------|-------------------------------------|-------------|----------------------------|------|-------------------------------|------|--------|-----|
|  | <b>aurecon</b> |  | CLIENT | REV | DATE       | REVISION DETAILS                          | APPROVED | SCALE                | SIZE | PRELIMINARY<br>NOT FOR CONSTRUCTION | PROJECT     | NZUP SH1 PAKAKURA TO DRURY |      |                               |      |        |     |
|  |                |  |        | A   | 2024-02-19 | ISSUED FOR NOTICE OF REQUIREMENT LODGMENT | M. LAING | 1:1000               | A1   |                                     |             |                            |      | DESIGNATION LAYOUT<br>SHEET 4 |      |        |     |
|  |                |  |        |     |            |   |          | DRAWN<br>T.HAYWOOD   |      | APPROVED                            | TITLE       |                            |      |                               |      |        |     |
|  |                |  |        |     |            |   |          | DESIGNED<br>I.BROWN  |      | DATE<br>2024-02-19<br><br>J. HIND   | DRAWING No. | PROJECT No.                | AREA | TYPE                          | DISC | NUMBER | REV |
|  |                |  |        |     |            |   |          | REVIEWED<br>R.LAUREN |      |                                     | J. HIND     | 506207                     | 0530 | DRG                           | NN   | 5204   | A   |

| LEGEND                        |  |
|-------------------------------|--|
| EXISTING DESIGNATION BOUNDARY |  |
| PROPOSED DESIGNATION BOUNDARY |  |
| EXISTING PROPERTY BOUNDARY    |  |
| SHARED USE PATH DESIGNATION   |  |
| DRURY SOUTH INTERCHANGE       |  |

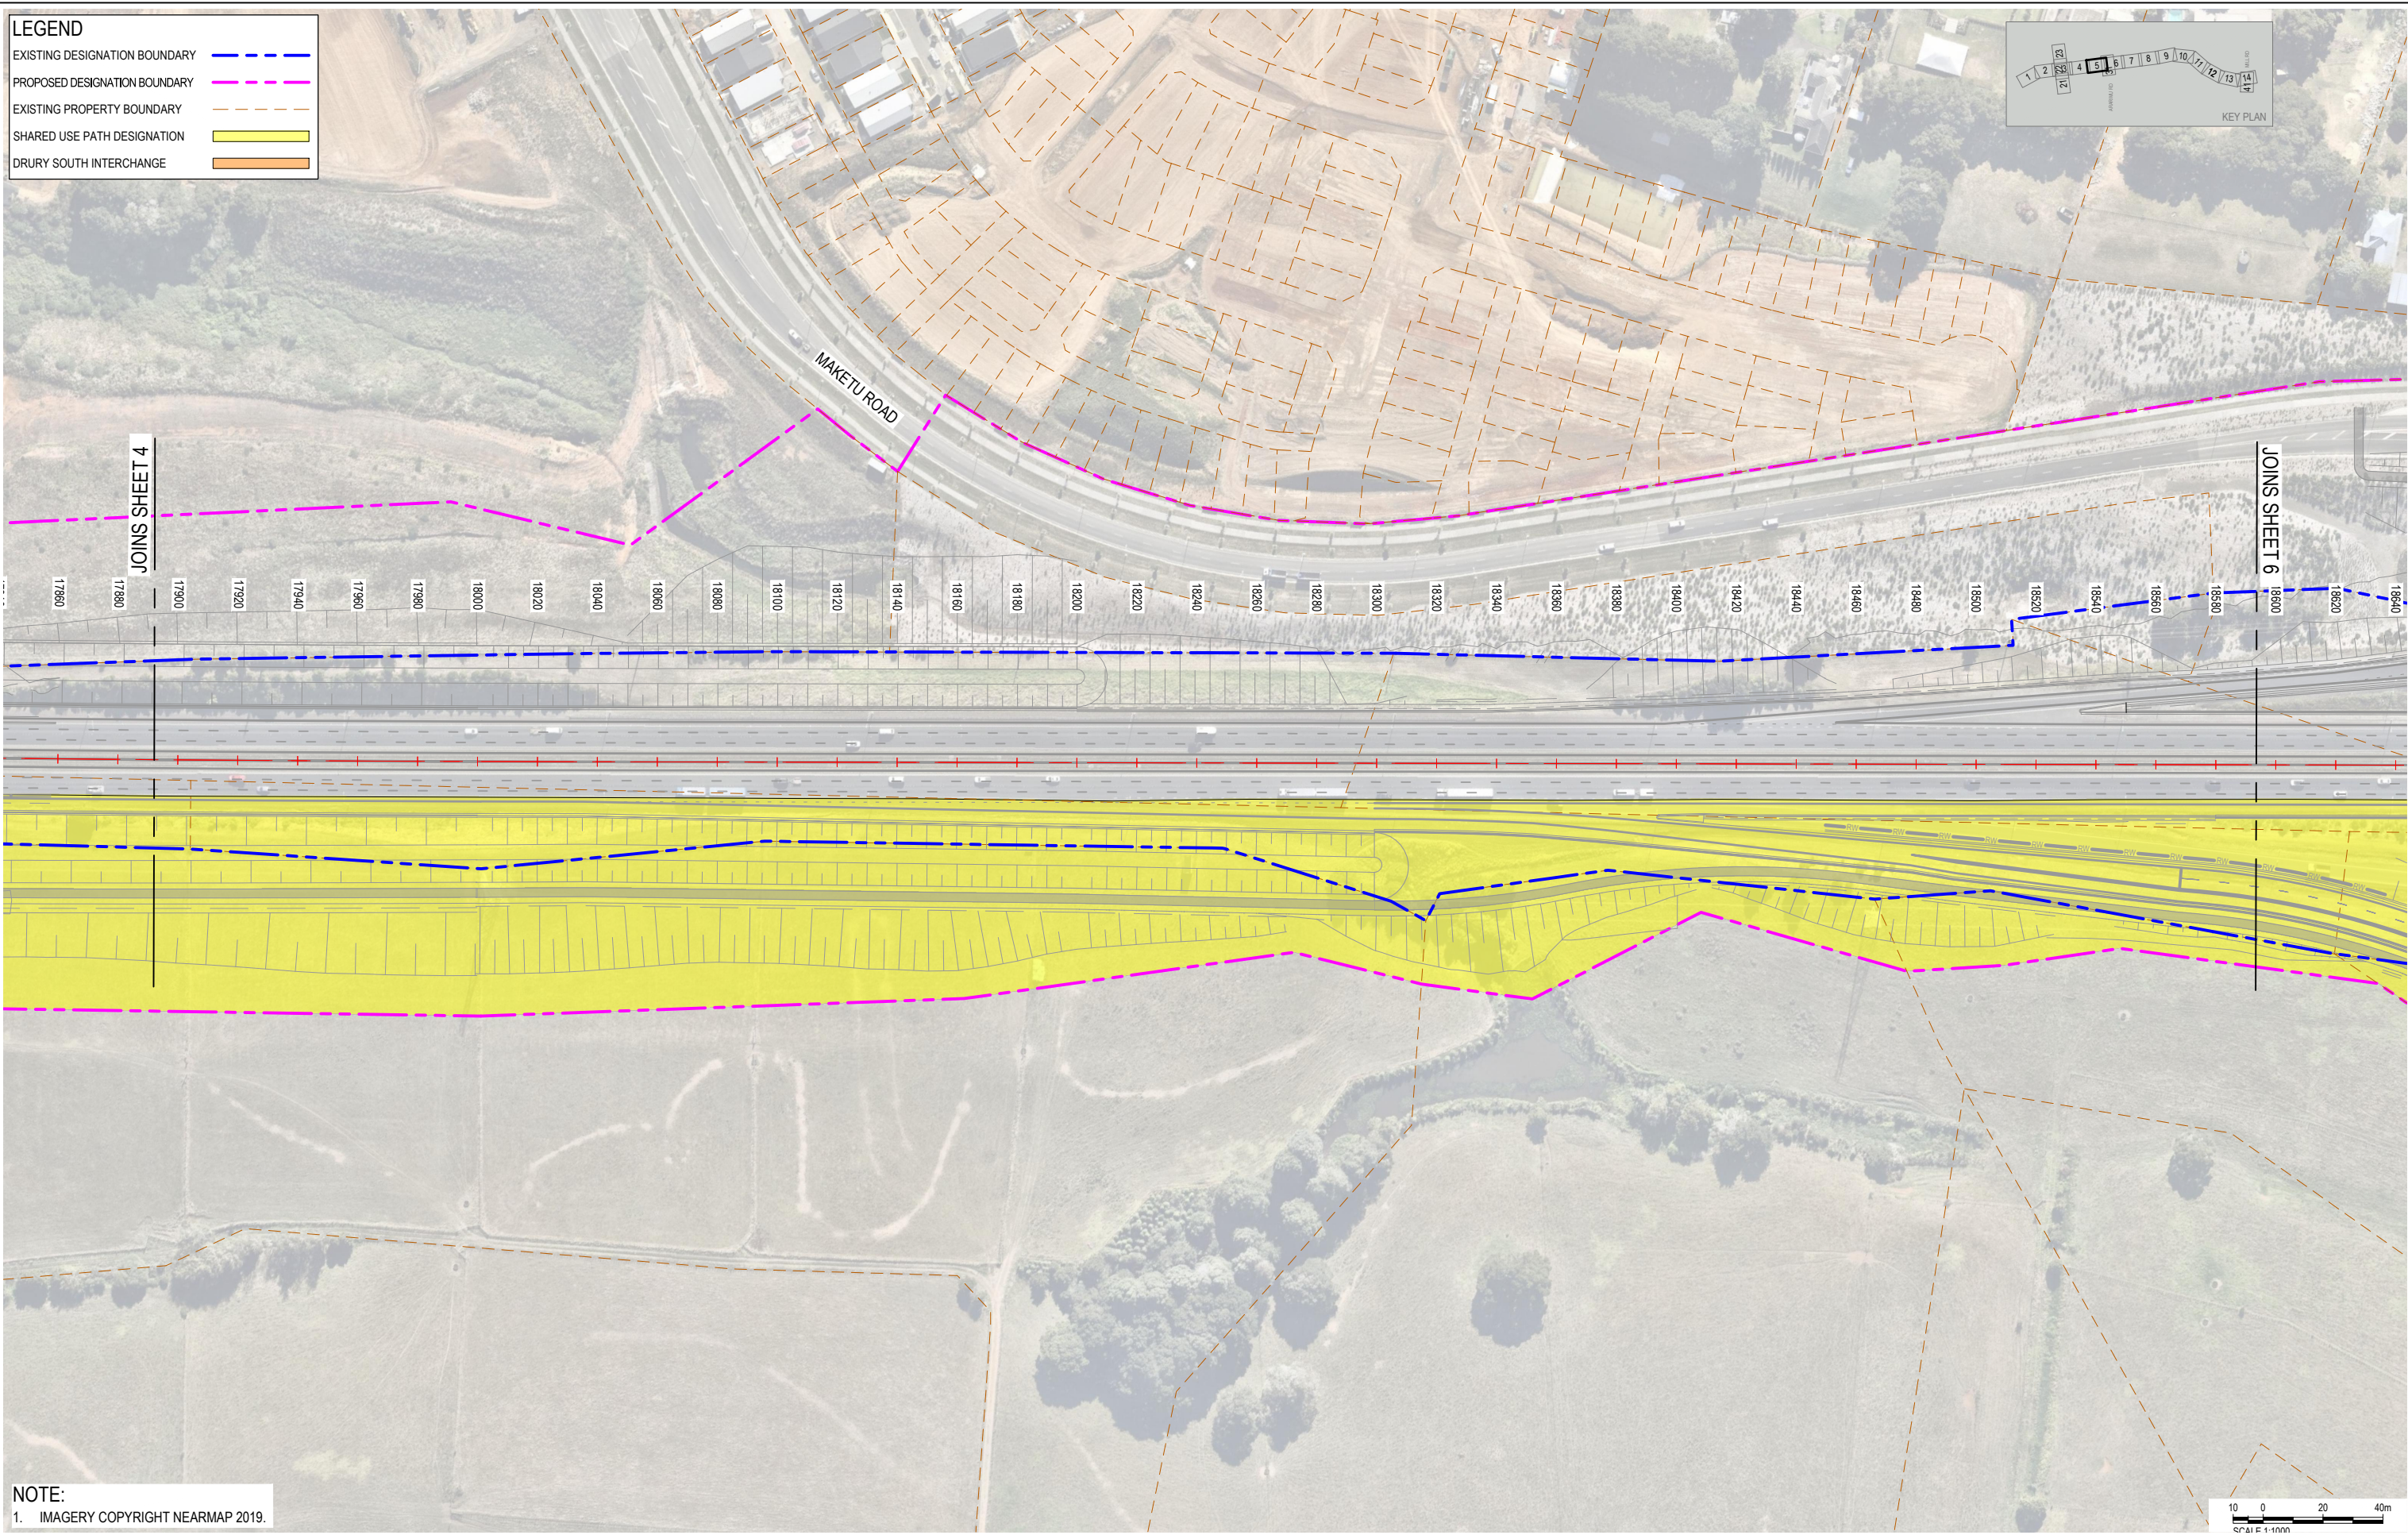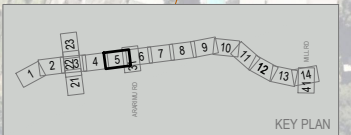

NOTE:  
1. IMAGERY COPYRIGHT NEARMAP 2019.

File Path: 2024-02-19 10:16:00 - Office - Auckland - Filename: papakura-sh1-benefits-com-schedule-373722000000000000-050202-NDP-SH1-Papakura-to-Drury-5-Duke-study-050202-050202-050202-M-5205.dwg - Stage 2-Prework-Design-050202-050202-M-5205.dwg



|  |         |                               |      |                  |          |            |          |                                     |          |                            |             |             |       |      |        |        |     |
|--|---------|-------------------------------|------|------------------|----------|------------|----------|-------------------------------------|----------|----------------------------|-------------|-------------|-------|------|--------|--------|-----|
|  | CLIENT  | REV                           | DATE | REVISION DETAILS | APPROVED | SCALE      | SIZE     | PRELIMINARY<br>NOT FOR CONSTRUCTION | PROJECT  | NZUP SH1 PAKAPURA TO DRURY |             |             |       |      |        |        |     |
|  | TITLE   | DESIGNATION LAYOUT<br>SHEET 5 |      |                  |          | DRAWN      | DESIGNED | REVIEWED                            | APPROVED | DATE                       | DRAWING No. | PROJECT No. | AREA  | TYPE | DISC   | NUMBER | REV |
|  | J. HIND | M. LAING                      |      |                  |          | T. HAYWOOD | I. BROWN | R. LAUREN                           | J. HIND  | 2024-02-19                 | 506207      | - 0530      | - DRG | - NN | - 5205 | - A    |     |






**LEGEND**

- EXISTING DESIGNATION BOUNDARY (Blue dashed line)
- PROPOSED DESIGNATION BOUNDARY (Pink dashed line)
- EXISTING PROPERTY BOUNDARY (Orange dashed line)
- SHARED USE PATH DESIGNATION (Yellow shaded area)
- DRURY SOUTH INTERCHANGE (Orange shaded area)

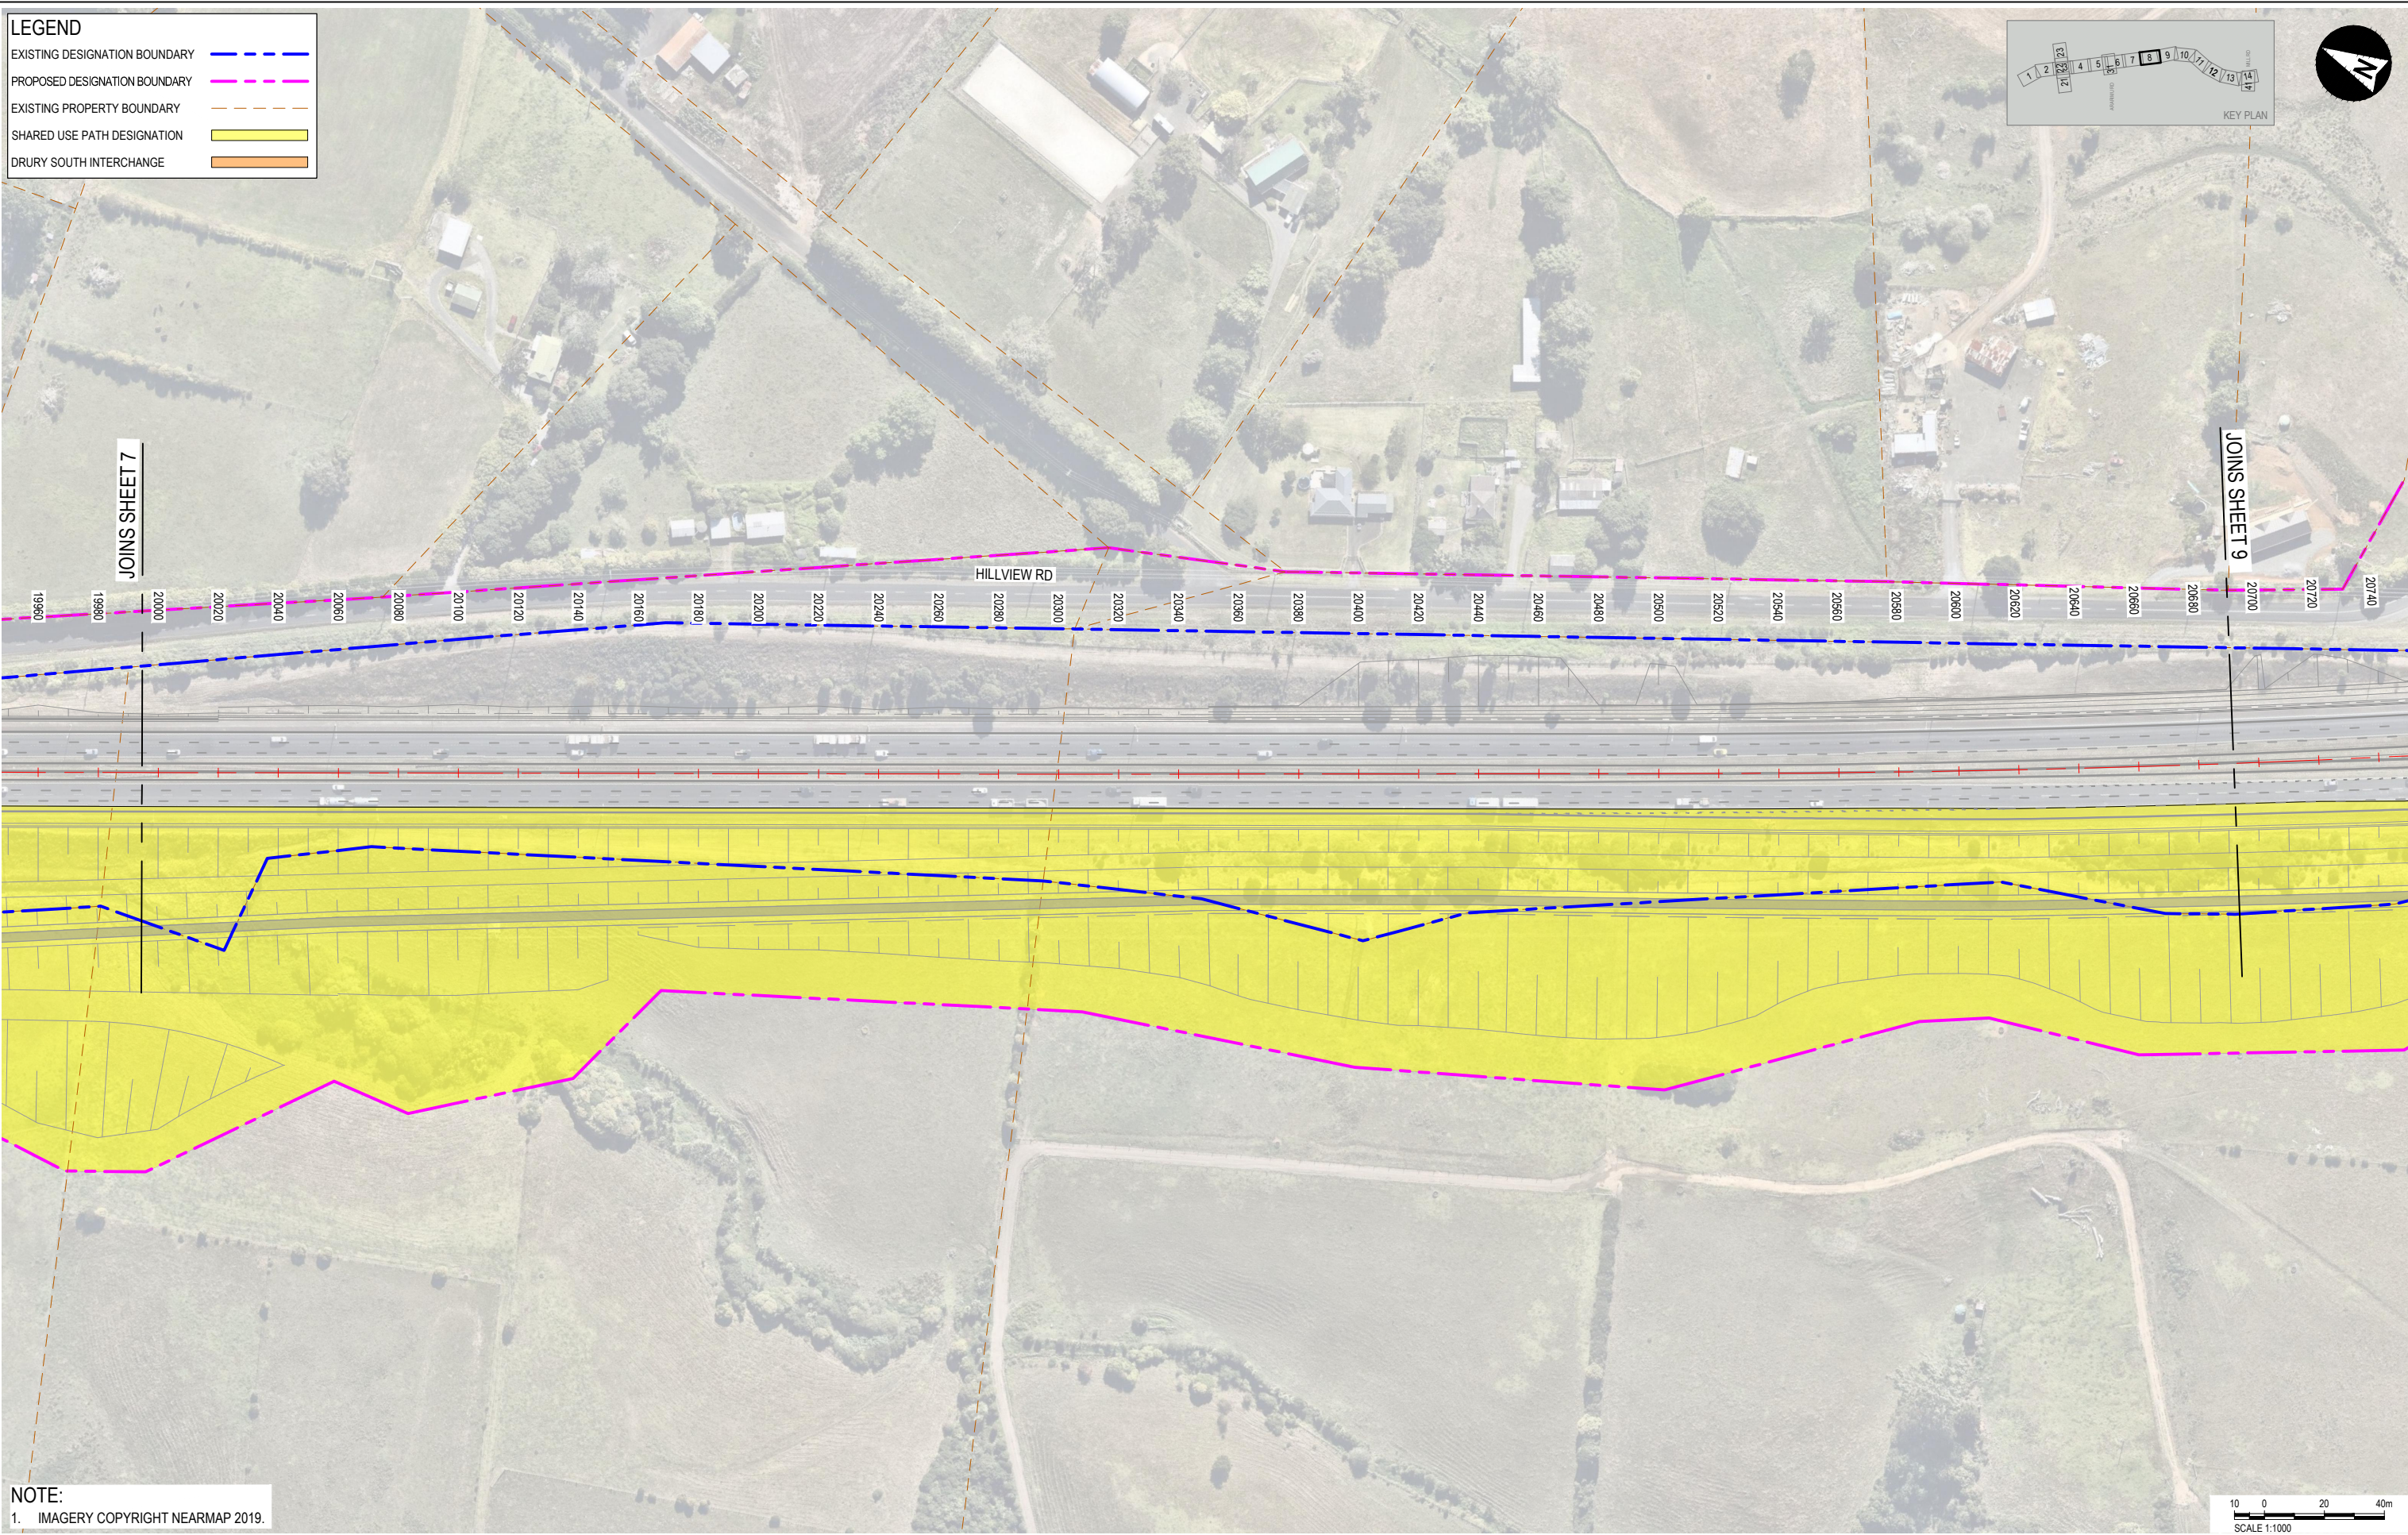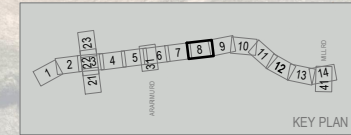

**NOTE:**  
1. IMAGERY COPYRIGHT NEARMAP 2019.

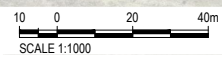

File Path: C:\Users\paul.aurecon@paul.aurecon.nz\Documents\Projects\506207 - NZUP SH1 PAKAKURA TO DRURY\Drawings\Design\0301 - Stage 2 Permit\Design\0301 - Stage 2 Permit\Design\0301 - Stage 2 Permit\Design\0301 - Stage 2 Permit\Design\0301 - Stage 2 Permit.dwg  
Plot Date: 2024-02-19 16:00



**aurecon**

**WAKA KOTAHU**  
NZ TRANSPORT AGENCY

| REV | DATE       | REVISION DETAILS                          | APPROVED |
|-----|------------|---|----------|
| A   | 2024-02-19 | ISSUED FOR NOTICE OF REQUIREMENT LODGMENT | M. LAING |

|          |           |
|----------|-----------|
| SCALE    | 1:1000    |
| SIZE     | A1        |
| DRAWN    | T.HAYWOOD |
| DESIGNED | I.BROWN   |
| REVIEWED | R.LAUREN  |

|                                     |
|-------------------------------------|
| PRELIMINARY<br>NOT FOR CONSTRUCTION |
| APPROVED                            |
| J. HIND                             |
| J. HIND                             |


|             |                            |      |      |      |        |     |
|-------------|----------------------------|------|------|------|--------|-----|
| PROJECT     | NZUP SH1 PAKAKURA TO DRURY |      |      |      |        |     |
| TITLE       | DESIGNATION LAYOUT SHEET 8 |      |      |      |        |     |
| DRAWING No. | PROJECT No.                | AREA | TYPE | DISC | NUMBER | REV |
| 506207      | 506207                     | 0530 | DRG  | NN   | 5208   | A   |






**LEGEND**

|                               |  |
|-------------------------------|--|
| EXISTING DESIGNATION BOUNDARY |  |
| PROPOSED DESIGNATION BOUNDARY |  |
| EXISTING PROPERTY BOUNDARY    |  |
| SHARED USE PATH DESIGNATION   |  |
| DRURY SOUTH INTERCHANGE       |  |

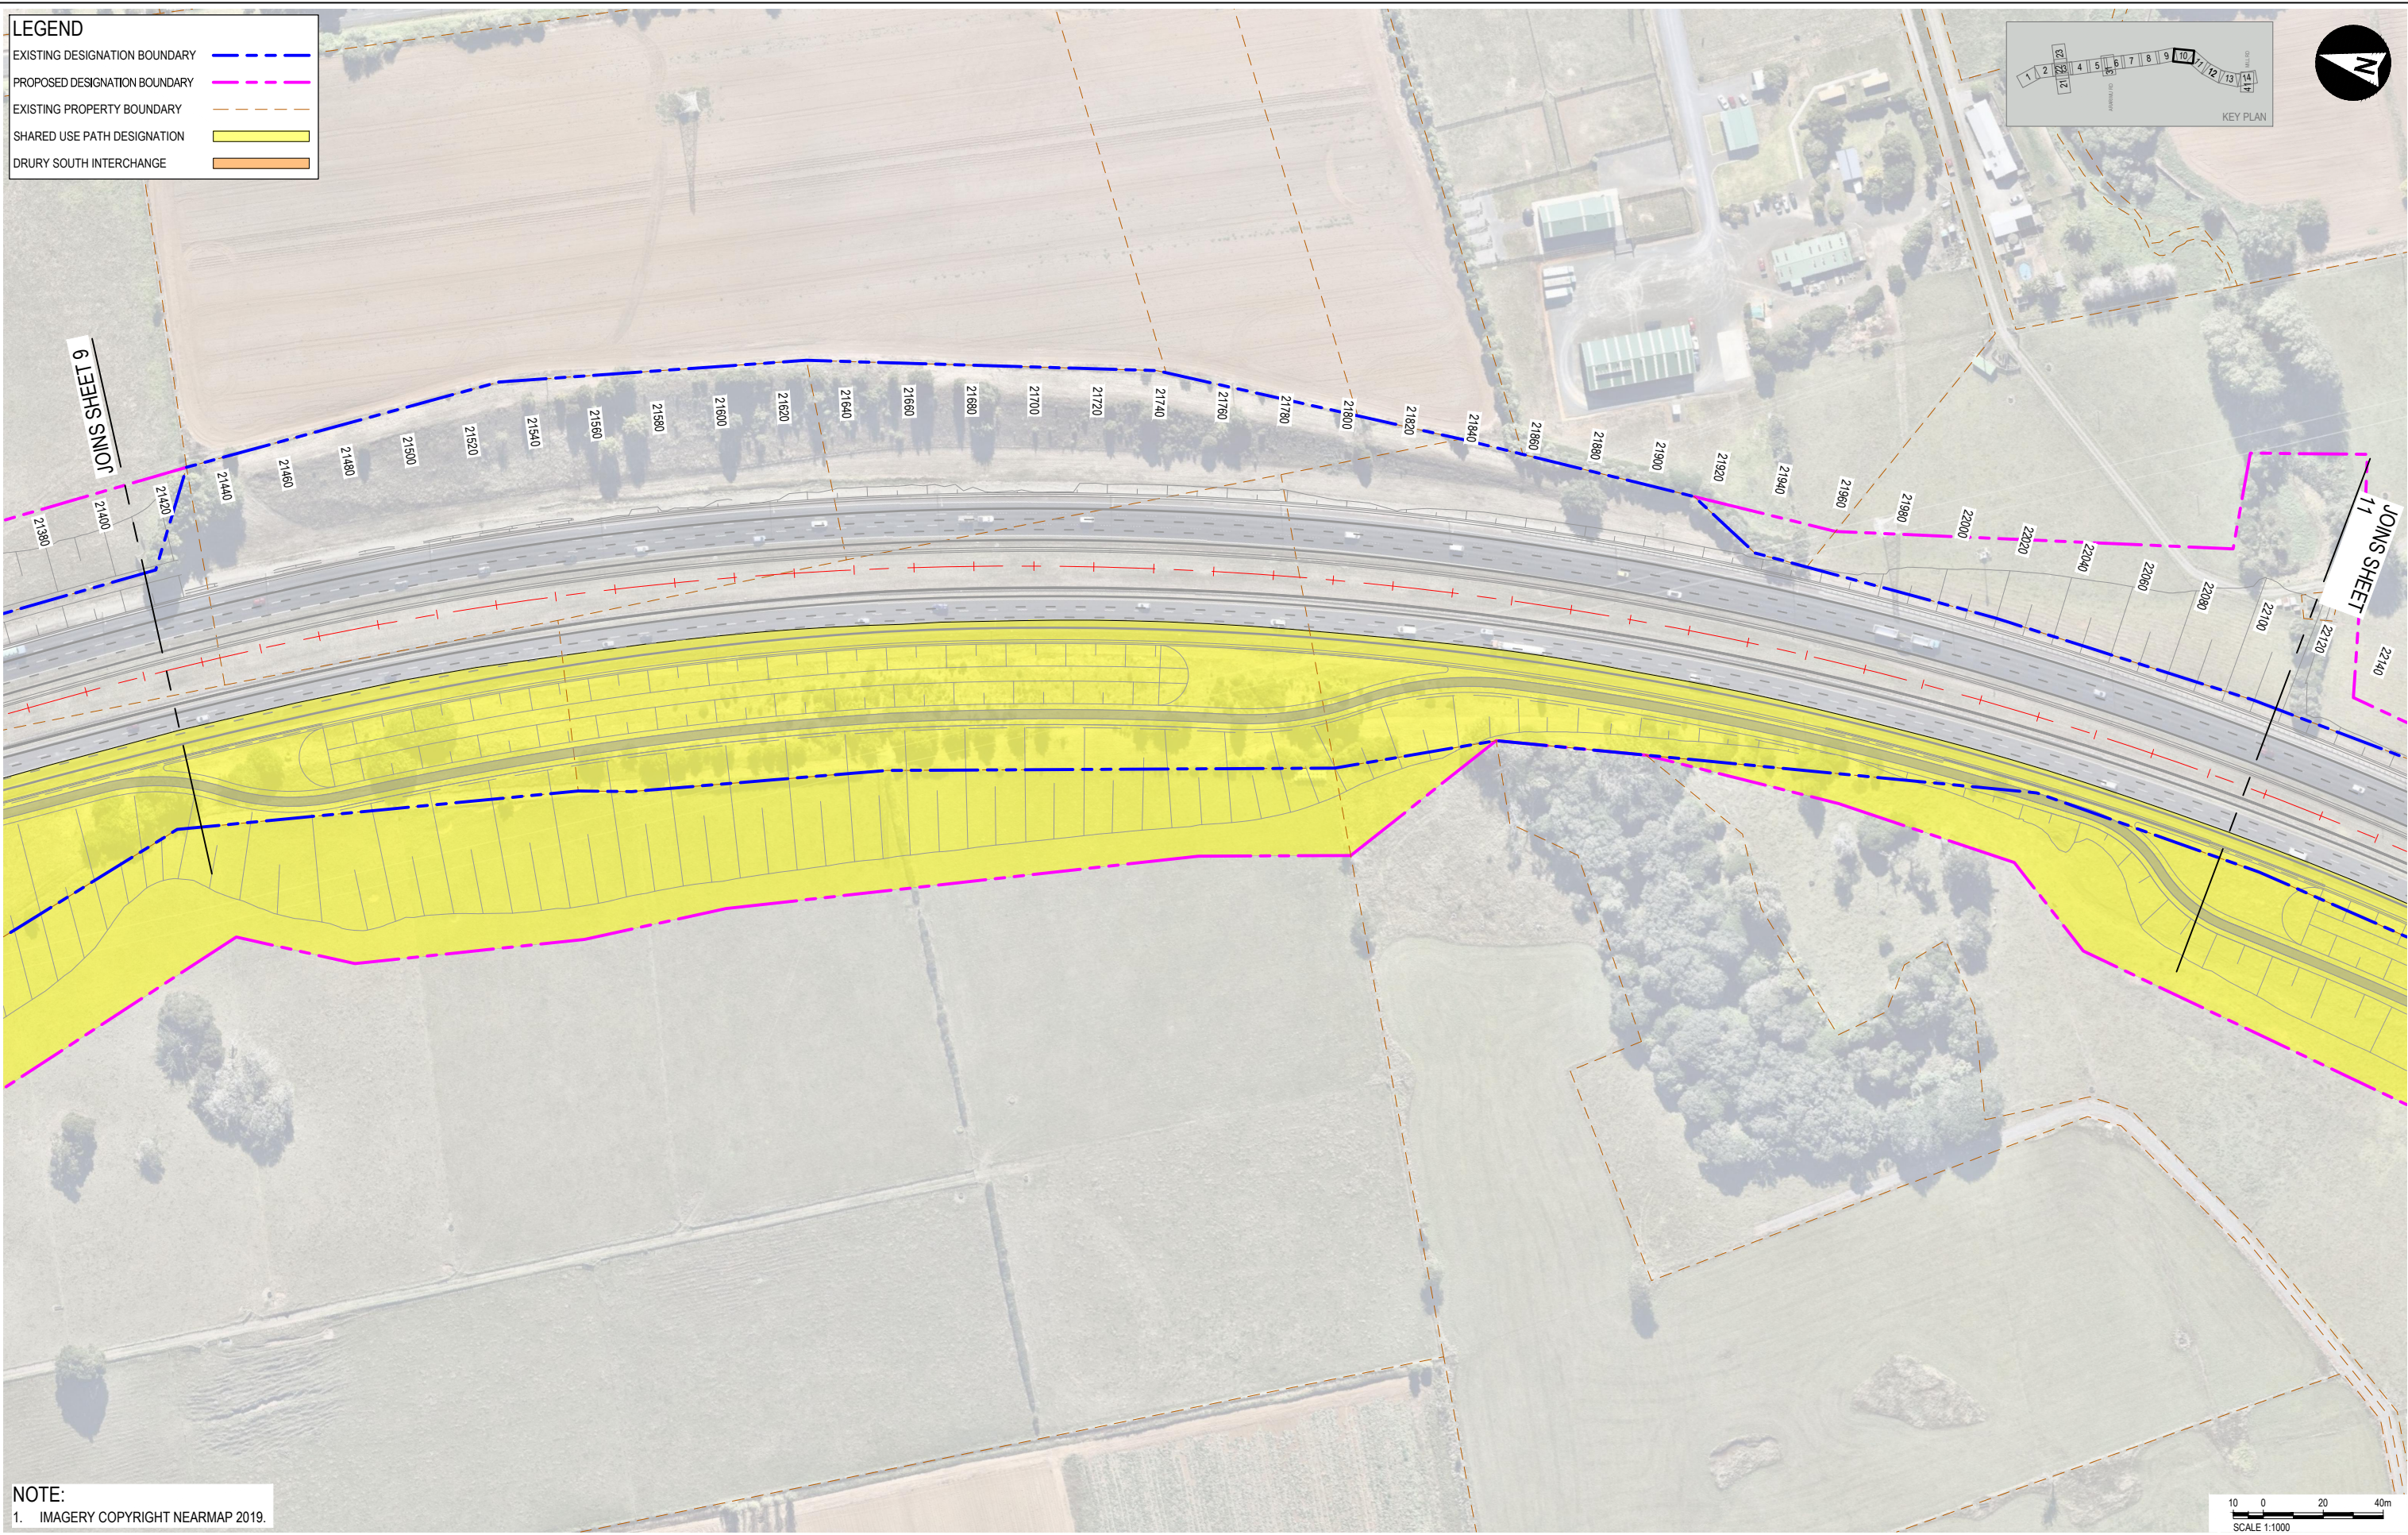

**NOTE:**  
1. IMAGERY COPYRIGHT NEARMAP 2019.

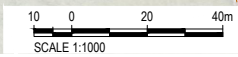

**CLIENT**  
**WAKA KOTAHI**  
NZ TRANSPORT AGENCY

| REV | DATE       | REVISION DETAILS                          | APPROVED |
|-----|------------|---|----------|
| A   | 2024-02-19 | ISSUED FOR NOTICE OF REQUIREMENT LODGMENT | M. LAING |

|          |           |
|----------|-----------|
| SCALE    | 1:1000    |
| SIZE     | A1        |
| DRAWN    | T.HAYWOOD |
| DESIGNED | I.BROWN   |
| REVIEWED | R.LAUREN  |

**PRELIMINARY**  
NOT FOR CONSTRUCTION

**APPROVED**

J. HIND  
DATE: 2024-02-19

|                    |                             |             |      |               |      |
|--------------------|-----------------------------|-------------|------|---------------|------|
| <b>PROJECT</b>     | NZUP SH1 PAKAKURA TO DRURY  |             |      |               |      |
| <b>TITLE</b>       | DESIGNATION LAYOUT SHEET 10 |             |      |               |      |
| <b>DRAWING No.</b> | 506207                      | <b>AREA</b> | 0530 | <b>TYPE</b>   | DRG  |
| <b>PROJECT No.</b> | 506207                      | <b>DISC</b> | NN   | <b>NUMBER</b> | 5210 |
| <b>REV</b>         |                             | <b>REV</b>  |      | <b>REV</b>    | A    |

File Path: C:\Users\pau\Documents\Projects\506207\506207\_0530\_DRG\_A1\_5210.dwg  
 Plot Date: 2024-02-19 10:16:50  
 Office: Auckland  
 Filename: papakura\_to\_drury\506207\_0530\_DRG\_A1\_5210.dwg  
 User: pau@arecon.co.nz  
 Document Path: C:\Users\pau\Documents\Projects\506207\506207\_0530\_DRG\_A1\_5210.dwg  
 Stage: 2: Permit Design  
 Drawing: 0530 - Design