



LEGEND

EXISTING DESIGNATION BOUNDARY	
PROPOSED DESIGNATION BOUNDARY	
EXISTING PROPERTY BOUNDARY	
SHARED USE PATH DESIGNATION	
DRURY SOUTH INTERCHANGE	

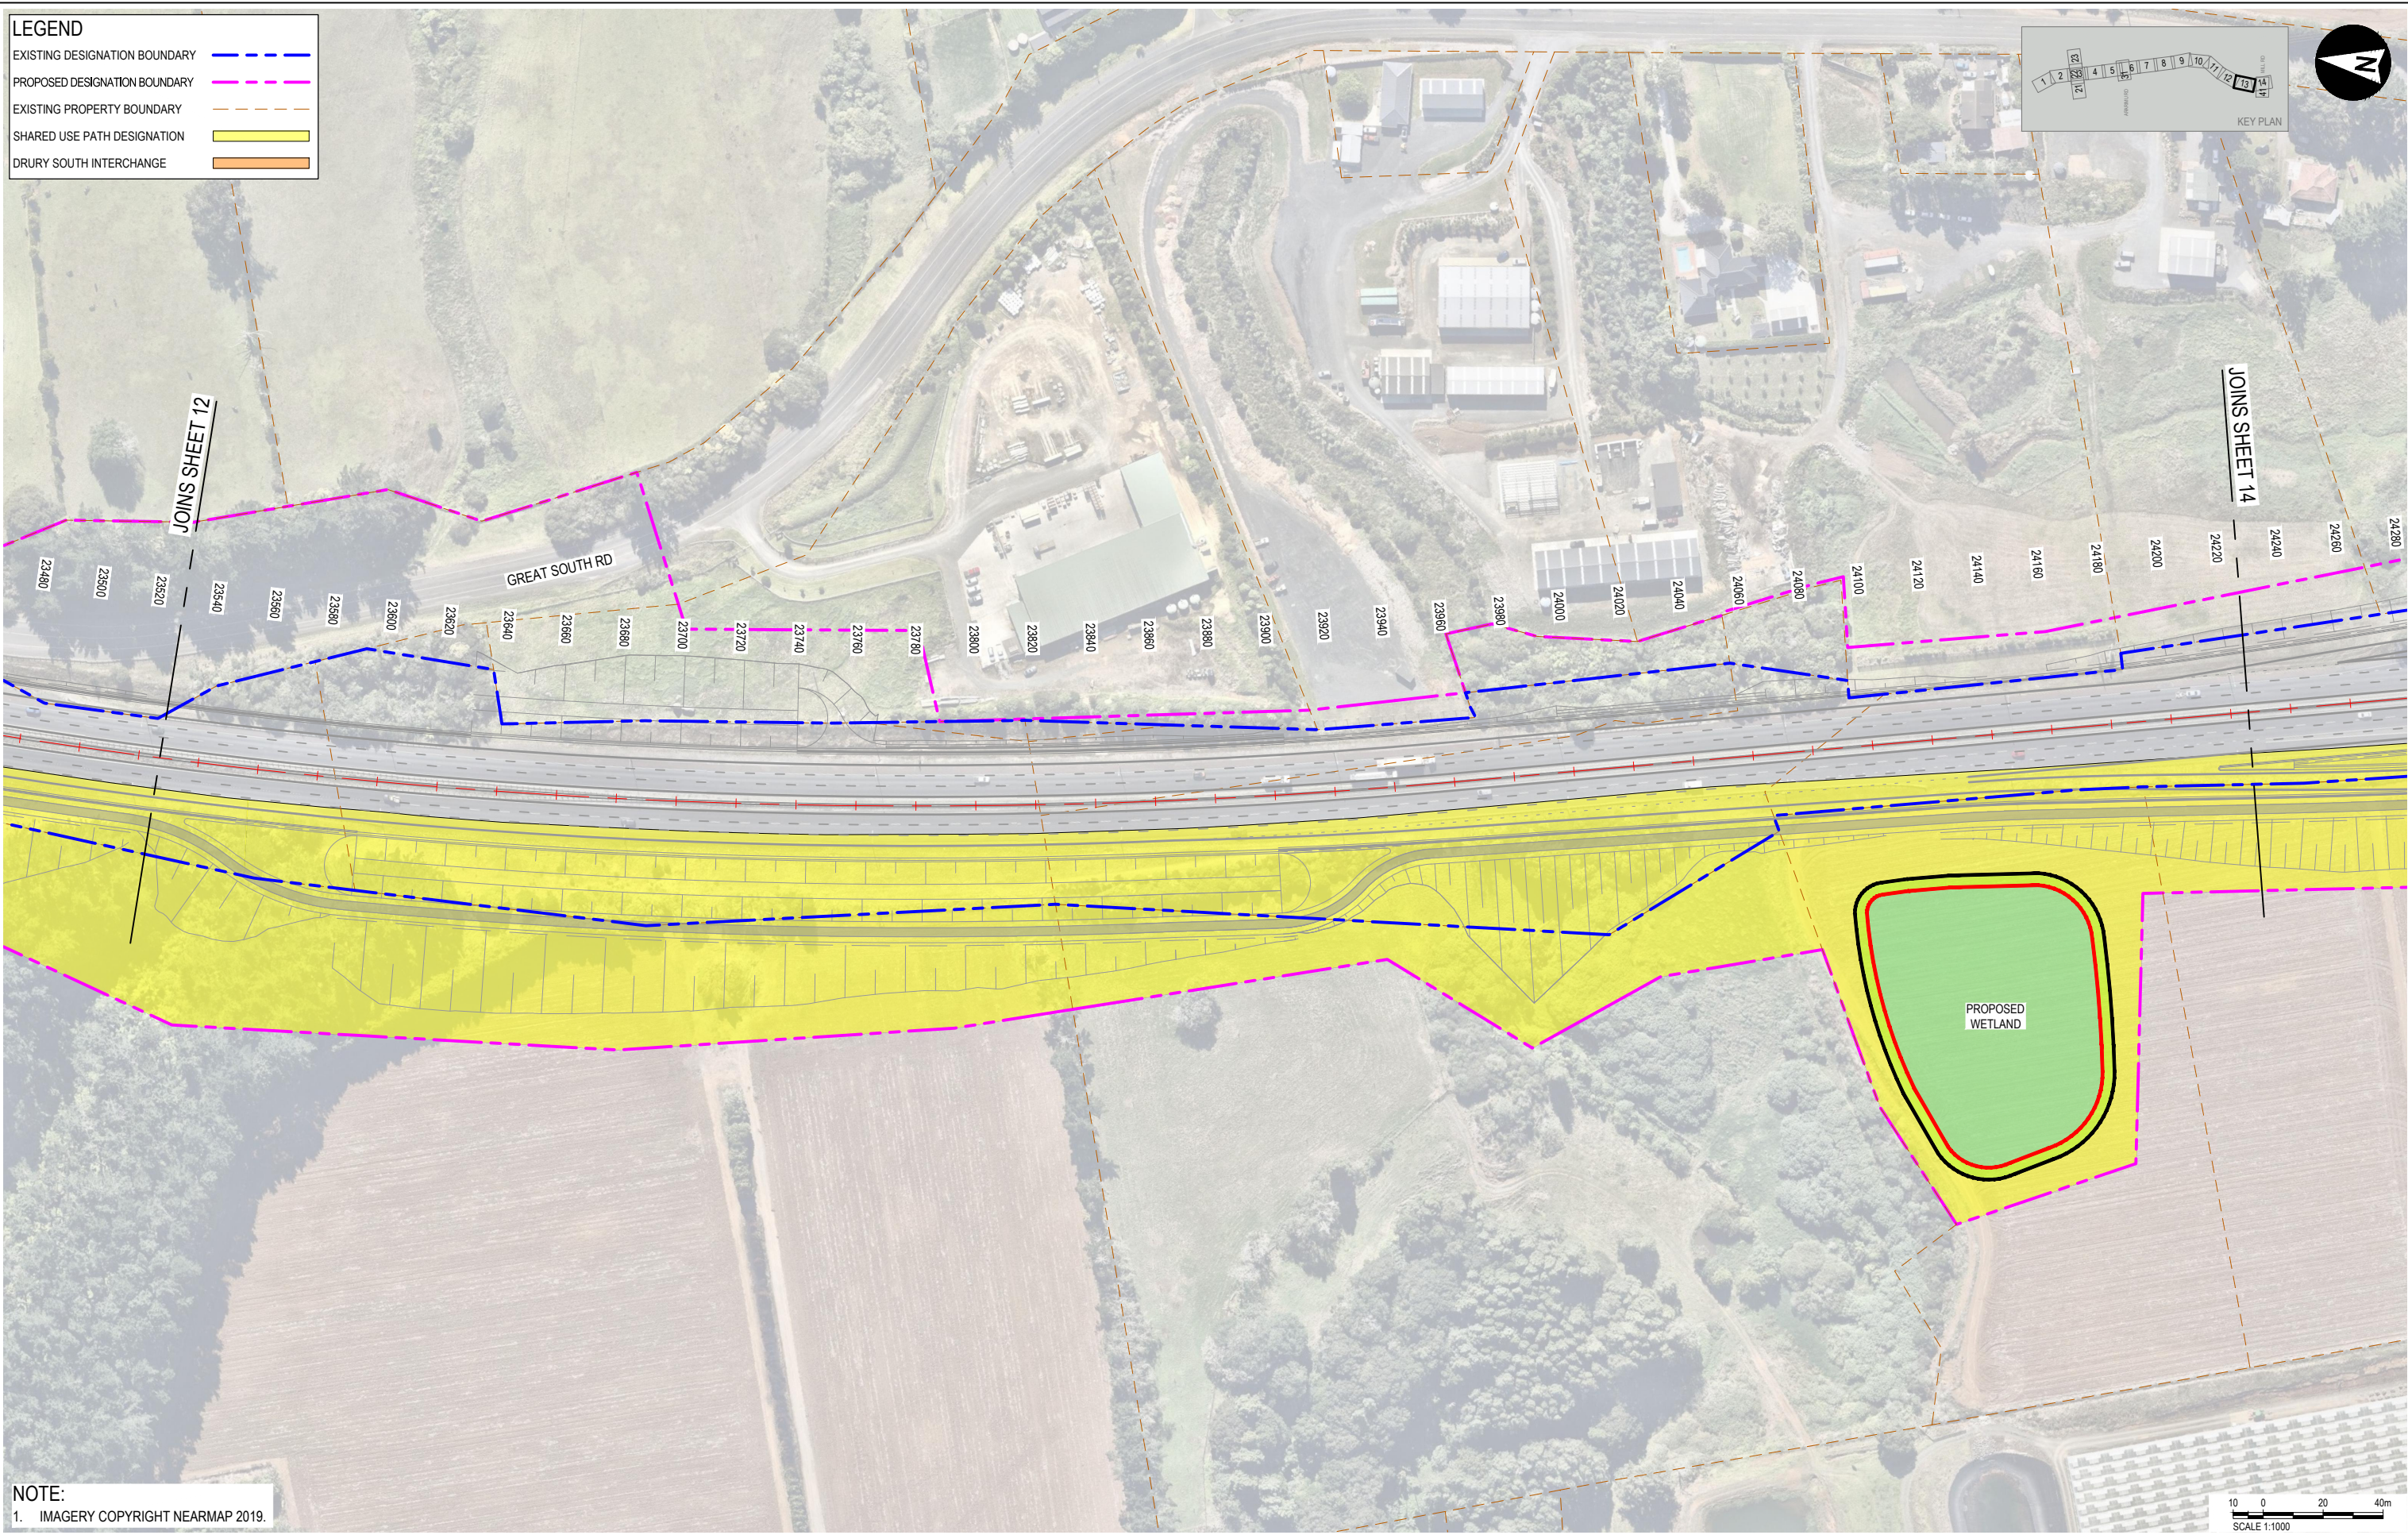

NOTE:
1. IMAGERY COPYRIGHT NEARMAP 2019.

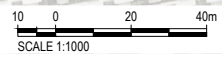

CLIENT



REV	DATE	REVISION DETAILS	APPROVED
A	2024-02-19	ISSUED FOR NOTICE OF REQUIREMENT LODGMENT	M. LAING

SCALE	1:1000
SIZE	A1
DRAWN	T.HAYWOOD
DESIGNED	I.BROWN
REVIEWED	R.LAUREN

PRELIMINARY NOT FOR CONSTRUCTION	
APPROVED	DATE
J. HIND	2024-02-19
J. HIND	

PROJECT	NZUP SH1 PAPAURA TO DRURY					
TITLE	DESIGNATION LAYOUT SHEET 13					
DRAWING No.	PROJECT No.	AREA	TYPE	DISC	NUMBER	REV
506207	506207	0530	DRG	NN	5213	A



File Path: \\saurcon\au\chris.bell\com\saurcon\au\sh1\Documents\Project\10306\10306_0219\10306_0219_001.dwg - Stage 2\Planwork\Design\10306_0219_001.dwg
 Date: 2024-02-19 16:00
 User: chris.bell

