


C:\working\paccom_4510_au\joseph.delatorre@paccom.com\2021\199\SGA-DRG-NWE-005-GE-0001.dwg

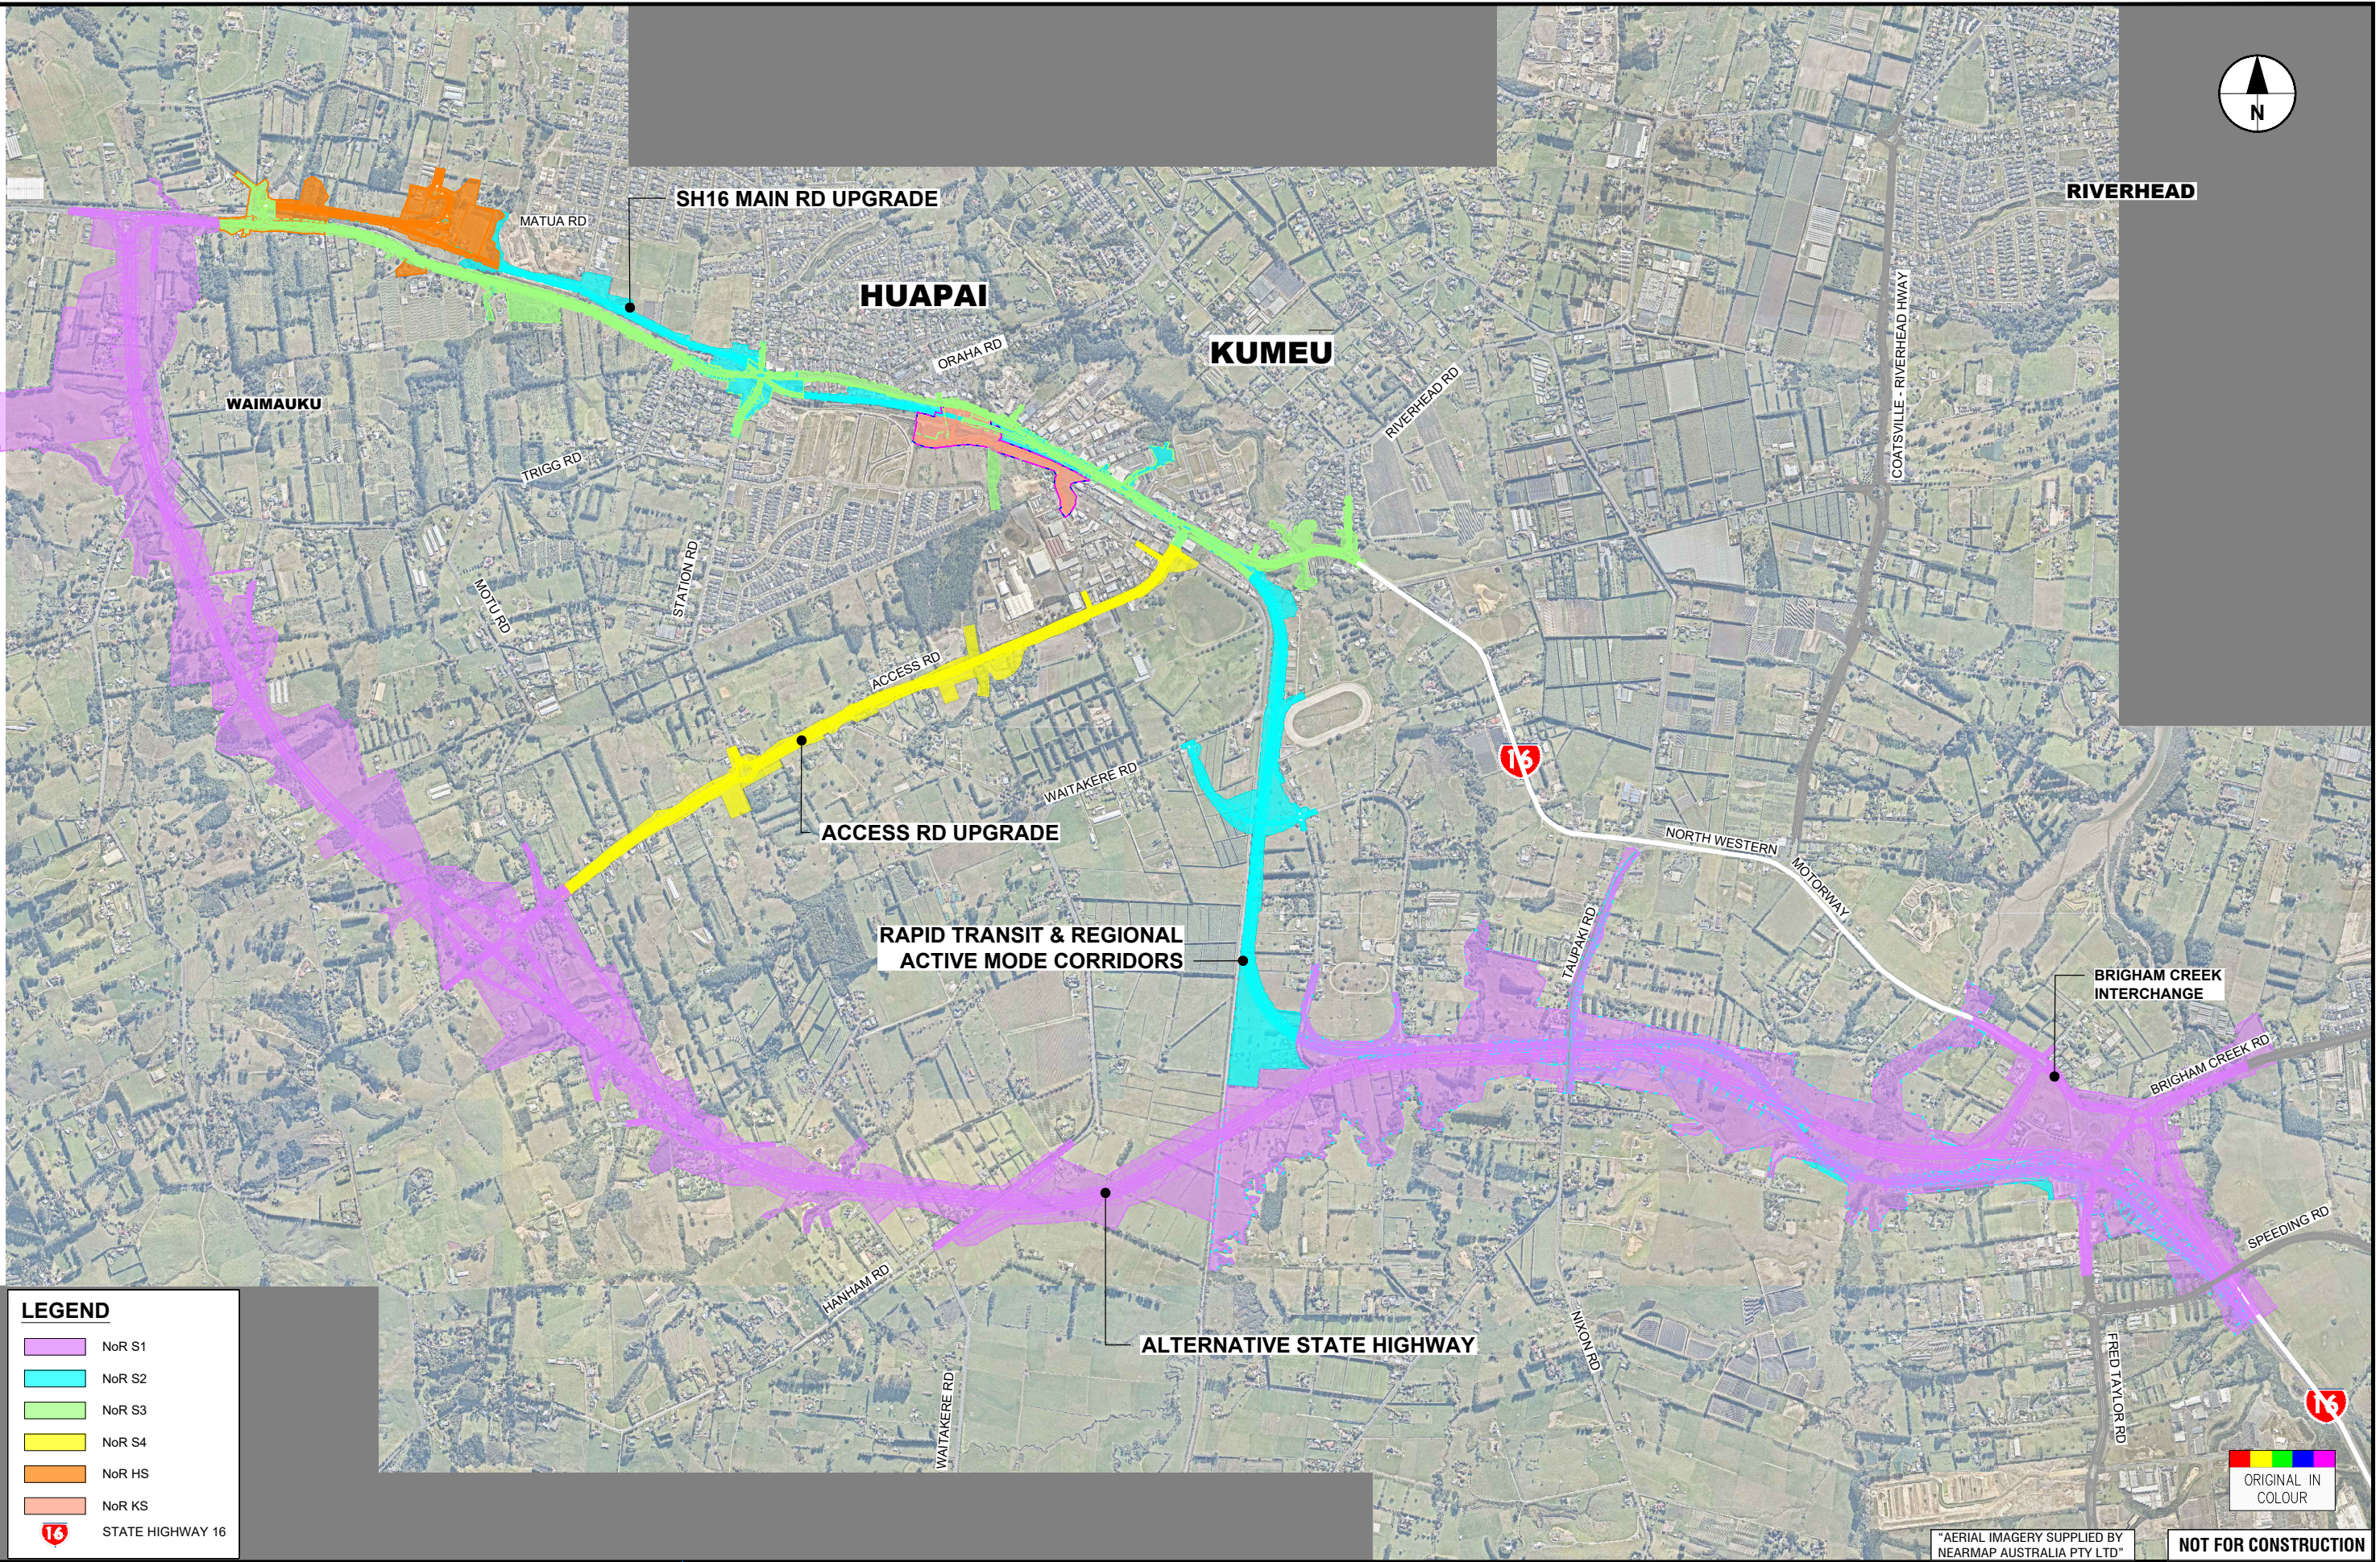

ORIGINAL SIZE A1
100mm
90
80
70
60
50
40
30
20
10
0

LEGEND

	NoR S1
	NoR S2
	NoR S3
	NoR S4
	NoR HS
	NoR KS
	STATE HIGHWAY 16

ORIGINAL IN COLOUR

"AERIAL IMAGERY SUPPLIED BY NEARMAP AUSTRALIA PTY LTD"

NOT FOR CONSTRUCTION

REV	ISSUED FOR NoR LODGEMENT	JDT	NOV. 2022	DESIGN REVIEW	N/A	
A	DRAFT ISSUE FOR REVIEW	VOLT	07.05.2021	APPROVED	R. MASON	07.05.2021



SUPPORTING GROWTH PROGRAMME
NORTH WEST STRATEGIC NETWORK
 Drawing Title: NORTH WEST STRATEGIC OVERALL LAYOUT PLAN

Drawing Status: FOR LODGEMENT			
Drawing Date: 08.08.2022			
A1	NTS	A3	NTS
Discipline: GENERAL			
Drawing No: SGA-DRG-NWE-005-GE-0001			Revision: B