


C:\working\pacam_4510_au\pacam\delatorre\pacam\0153599\SGA-DRG-NWE-001-GE-5000.dwg

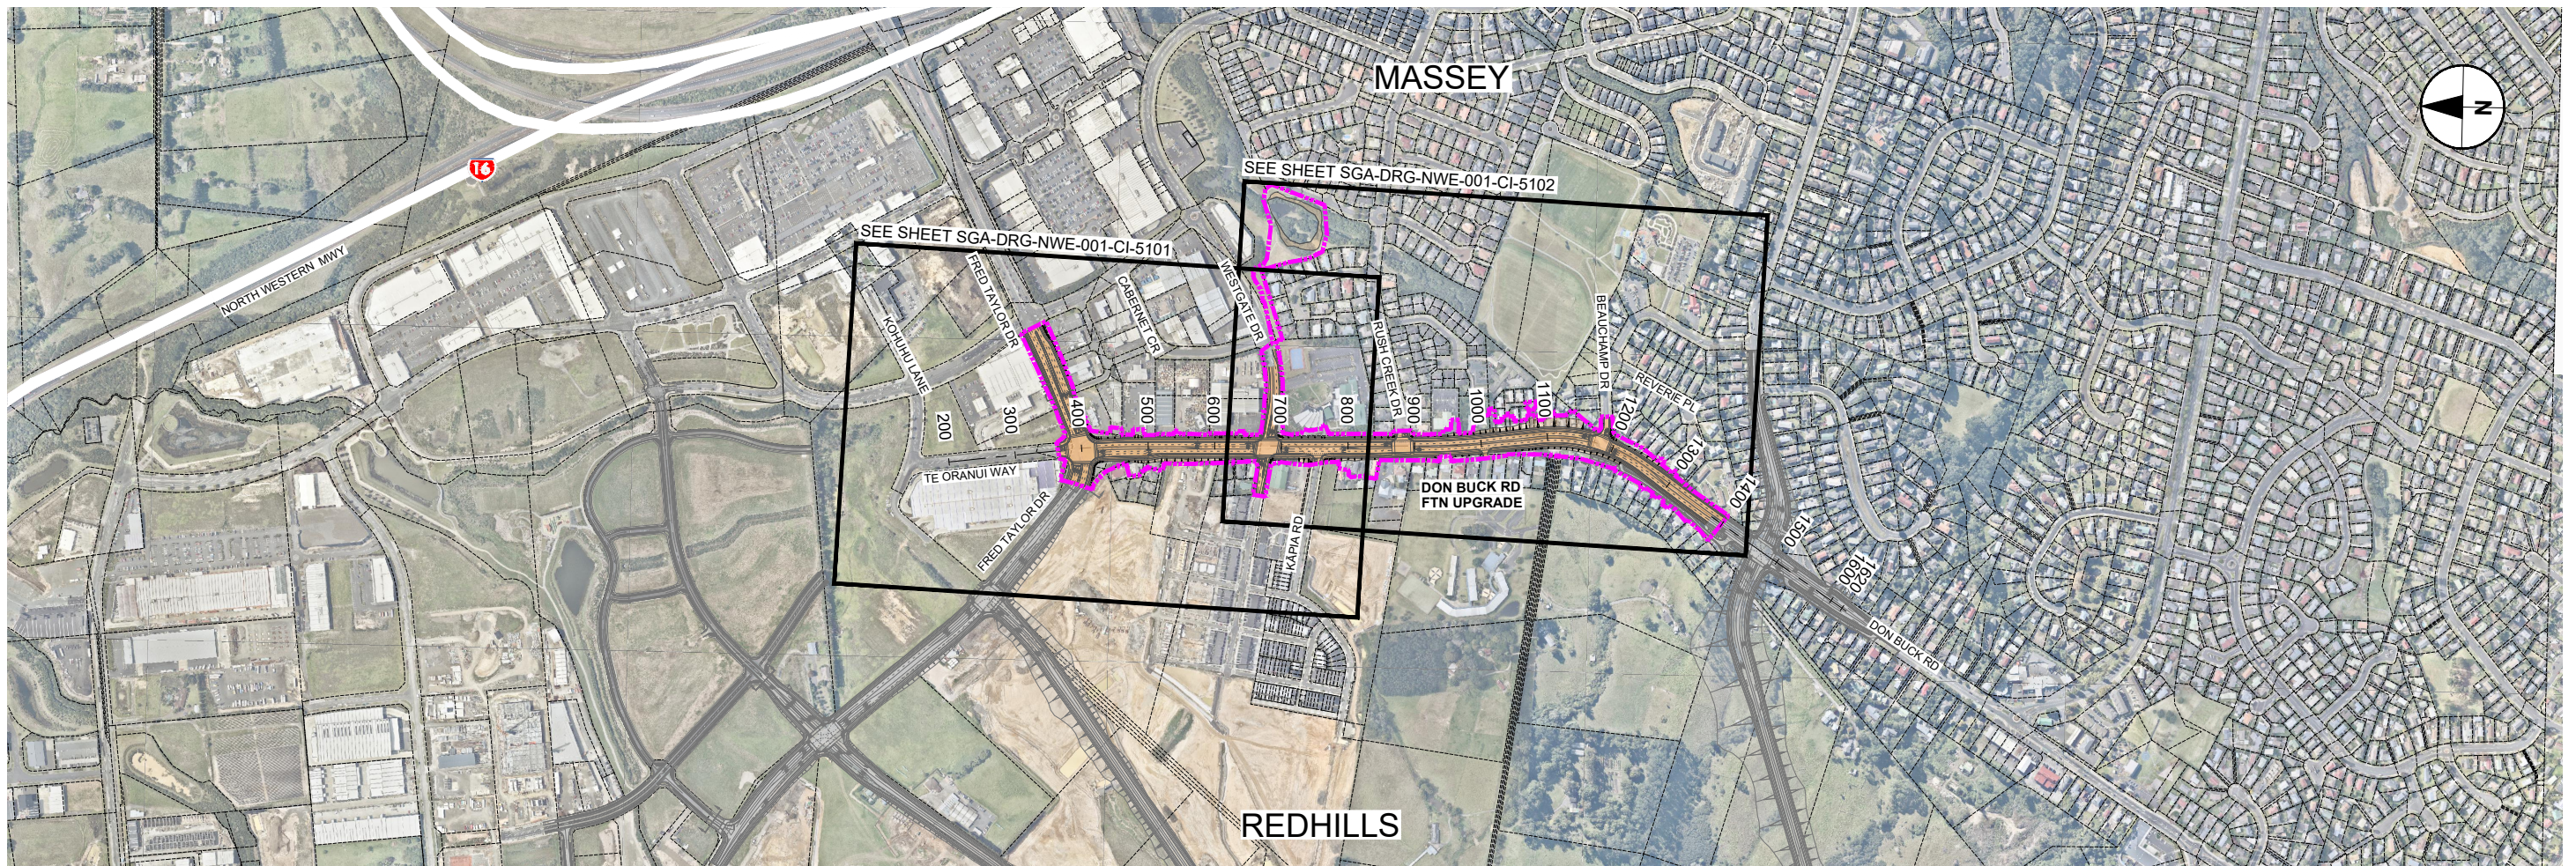

REDHILLS - DON BUCK RD FTN UPGRADE
Scale 1:5000

DRAWING LIST - REDHILLS - DON BUCK RD FTN UPGRADE		
DRAWING No.	DRAWING TITLE	REVISION
SGA-DRG-NWE-001-GE-5000	LOCATION PLAN, GENERAL NOTES, DRAWING LIST	B
SGA-DRG-NWE-001-CI-5101	GENERAL ARRANGEMENT LAYOUT PLAN - SHEET 1 OF 2	B
SGA-DRG-NWE-001-CI-5102	GENERAL ARRANGEMENT LAYOUT PLAN - SHEET 2 OF 2	B

GENERAL NOTES

GENERAL

- 1.1 THE GENERAL ARRANGEMENT (GA) PLANS PROVIDE PRELIMINARY / CONCEPT LEVEL DESIGN REQUIRED TO IDENTIFY THE DESIGNATION FOOTPRINT FOR THE CONSTRUCTION AND OPERATION OF THE PERMANENT WORKS.
- 1.2 THE GA PLANS INDICATE HOW EACH CORRIDOR TIES INTO THE EXISTING AND FUTURE TRANSPORT NETWORK.

STORMWATER

- 2.1 THE STORMWATER DESIGN IS INDICATIVE.
- 2.2 STORMWATER POND SIZES ARE INDICATIVE AND DESIGNED IN ACCORDANCE WITH AUCKLAND COUNCIL'S GUIDELINE DOCUMENT GD01: STORMWATER MANAGEMENT DEVICES GUIDE.

ORIGINAL SIZE A1



"AERIAL IMAGERY SUPPLIED BY NEARMAP AUSTRALIA PTY LTD"

NOT FOR CONSTRUCTION

REV	REVISIONS	DATE	APPROVED	DATE
B	ISSUED FOR NOTICE OF REQUIREMENT LODGEMENT	JDT DEC 2022	D. ZIMMERLE	30.04.2021
A	DRAFT ISSUED FOR REVIEW	VOLT MAY 2021	B. BUSNARDO	07.12.2022



SUPPORTING GROWTH PROGRAMME
REDHILLS - DON BUCK RD FTN UPGRADE (NoR RE1)
 Project Title: LOCATION PLAN, GENERAL NOTES & DRAWING LIST

Drawing Status:		FOR LODGEMENT	
Drawing Date:	07.12.2022		
A1 Scales	1:5000	A3 Scales	1:10000
Discipline: CIVIL			
Drawing No.	SGA-DRG-NWE-001-GE-5000	Revision	B


C:\working\sga\0155507\SGA_DRG_NWE-001-CI-5100_COMBINED.dwg

LEGEND GENERAL

	CONTROL LINE AND CHAINAGE		FILL BATTER
	EXISTING PROPERTY BOUNDARY		CUT BATTER
	PROPOSED DESIGNATION BOUNDARY		PROPOSED CROSSING OVER STREAM OR ROAD
	PROPOSED ROAD CORRIDOR		PROPOSED RETAINING WALL
	PROPOSED FOOTPATH		
	PROPOSED CYCLEWAY		
	PROPOSED BERM		
	PROPOSED FLUSH MEDIAN, RAISED MEDIAN OR TRAFFIC ISLAND		

LEGEND STORMWATER		LEGEND EXISTING UTILITIES	
	PROPOSED WETLAND		GAS
	PROPOSED CULVERT (SUBJECT TO RESOURCE CONSENT)		WATERCARE (MAIN)
	PROPOSED SW PIPE INDICATIVE FLOW DIRECTION		WASTE WATER (MAIN)
	PROPOSED SWALE		VECTOR ELECTRICITY
	PROPOSED DIVERSION DRAIN		FIBRE OPTIC
	EXISTING CULVERT		TRANSPOWER OVERHEAD LINES
	EXISTING OVERLAND FLOW PATH		TRANSPOWER PYLON
	EXISTING STORMWATER (MAIN)		

KEY PLAN

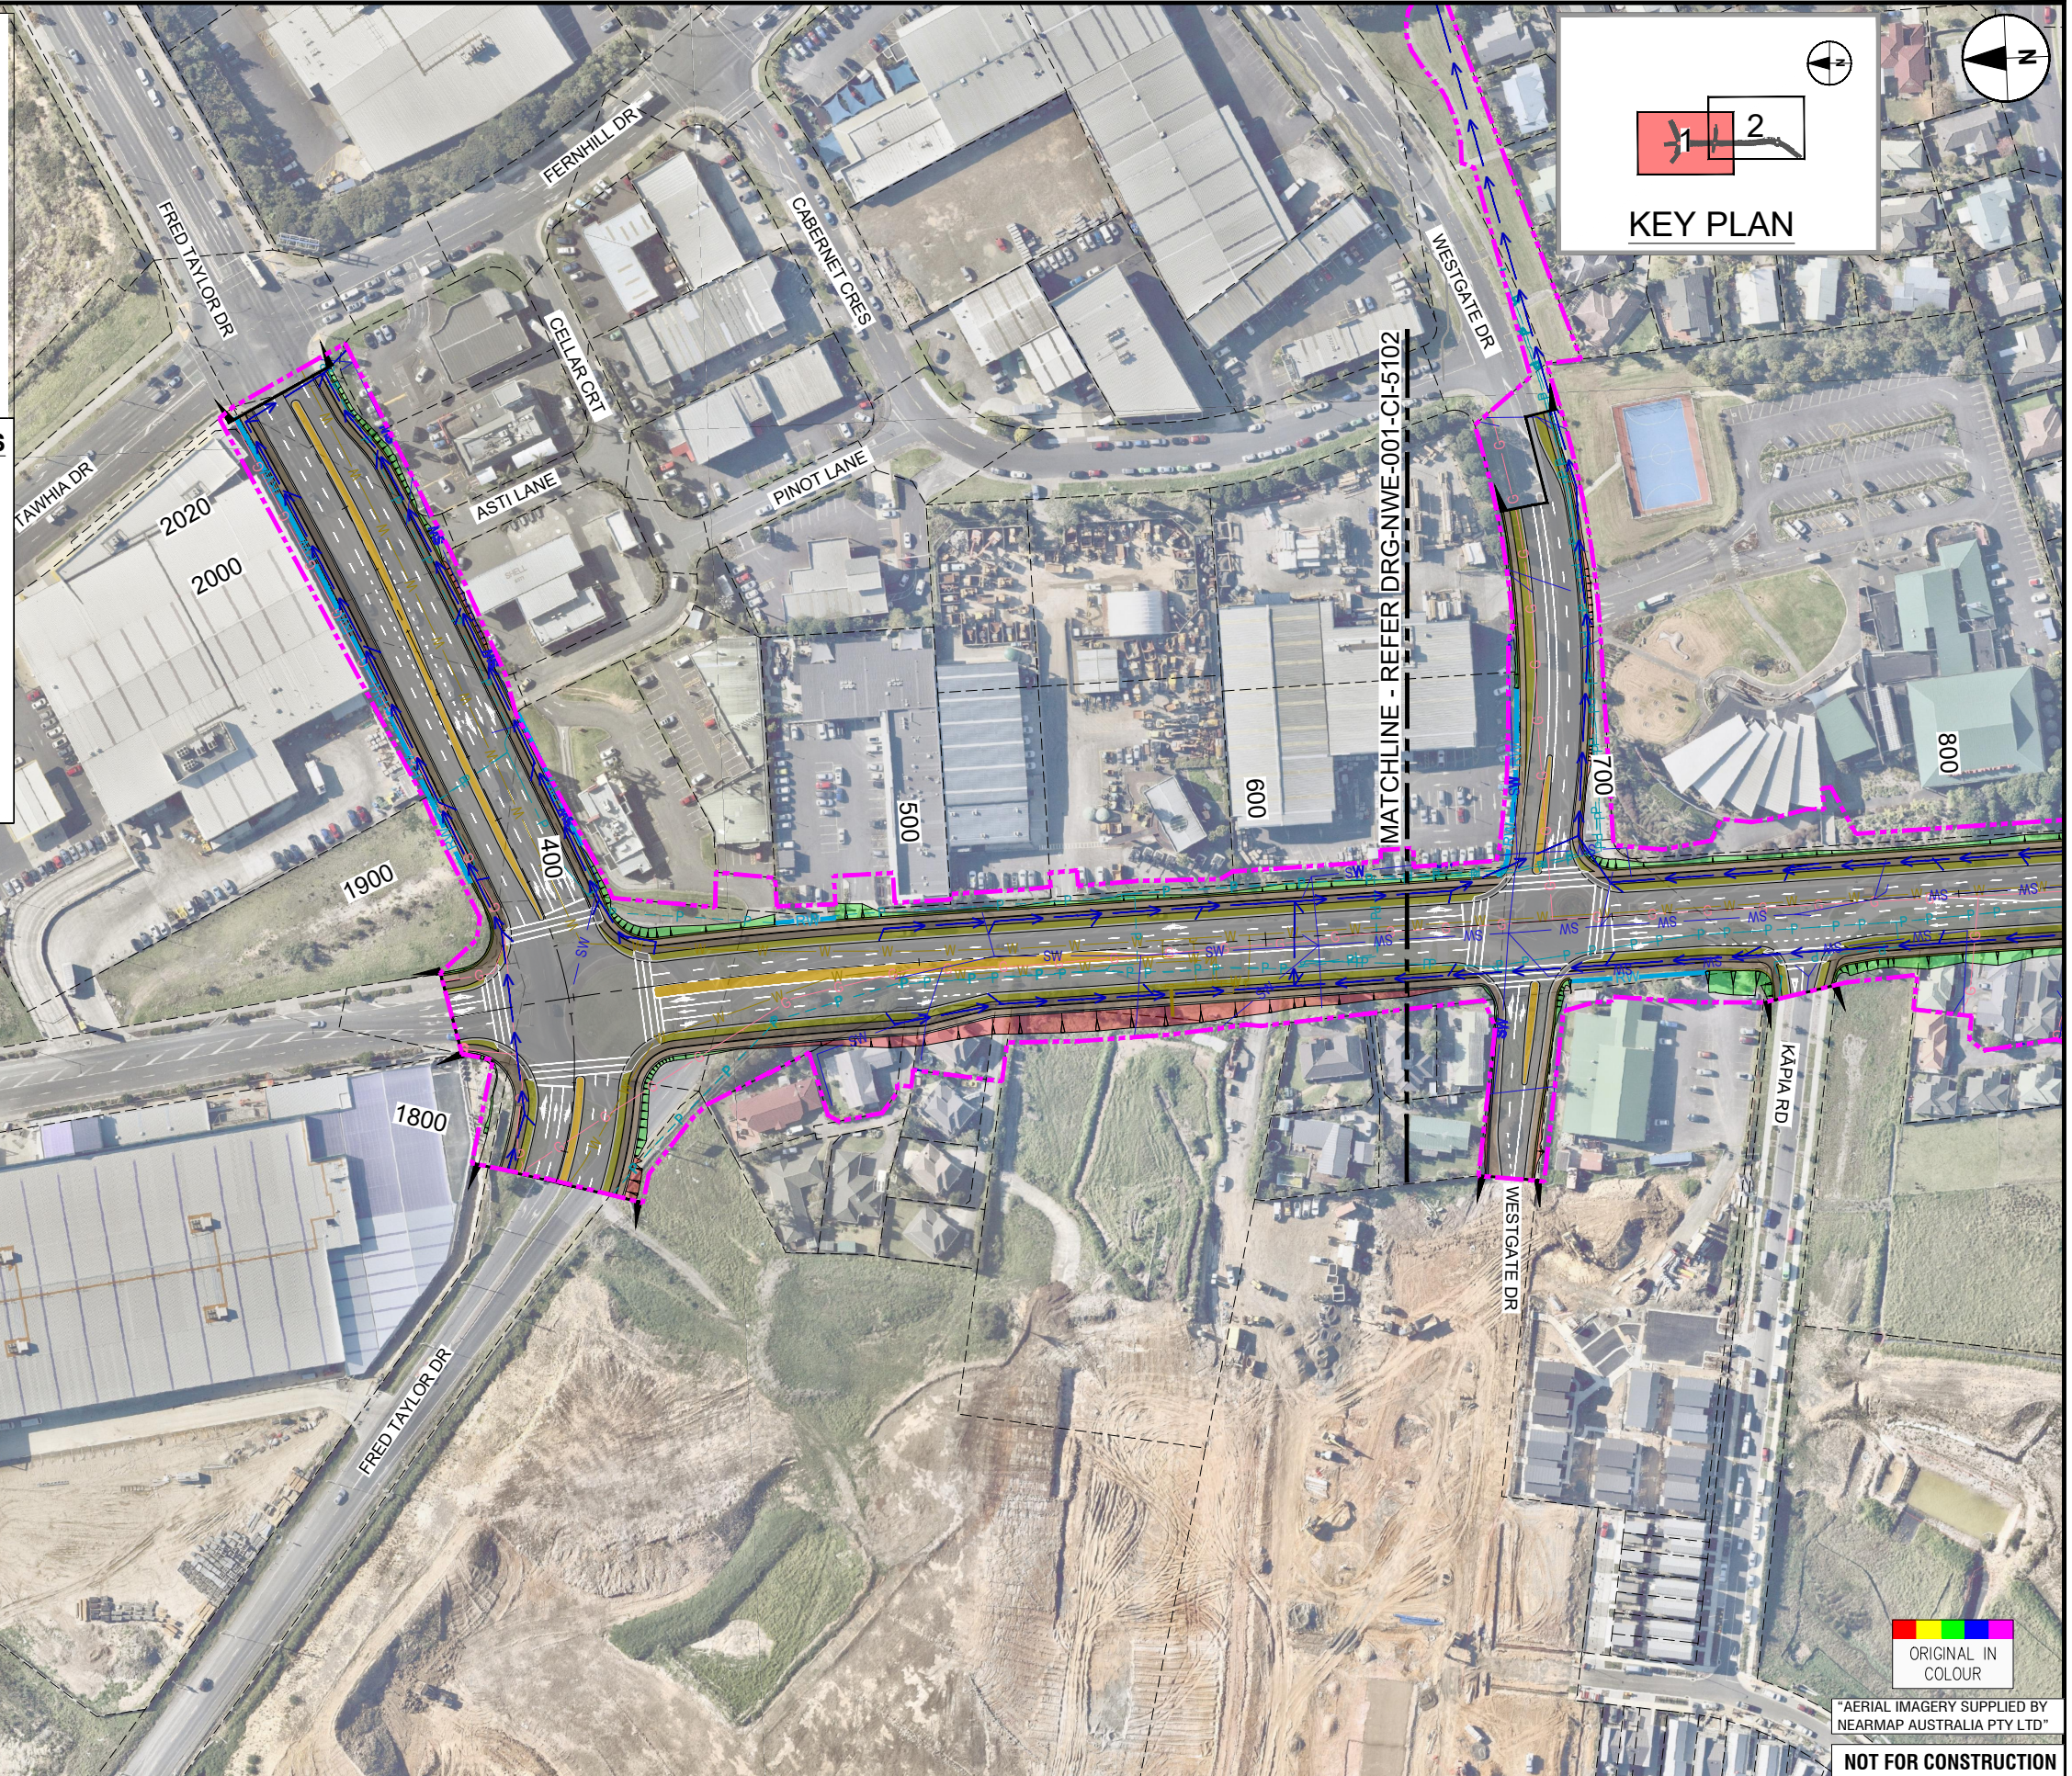

ORIGINAL SIZE A1

REV	ISSUED FOR NOTICE OF REQUIREMENT LODGEMENT	JDT	DEC 2022	DESIGN REVIEW	D. ZIMMERLE	30.04.2021
A	DRAFT ISSUE FOR REVIEW	VDLT	MAY 2021	APPROVED	B. BUSNARDO	07.12.2022
REVISIONS						

SURVEYED	N/A	30.04.2021
DRAWN	V. DELA TORRE	30.04.2021
DRAWING CHECK	J. DELA TORRE	30.04.2021
DESIGN	P. HADWIN	30.04.2021
DESIGN REVIEW	D. ZIMMERLE	30.04.2021
APPROVED	B. BUSNARDO	07.12.2022



SUPPORTING GROWTH PROGRAMME
REDHILLS - DON BUCK RD FTN UPGRADE (NoR RE1)
 Drawing Title:
GENERAL ARRANGEMENT LAYOUT PLAN
 SHEET 1 OF 2

Drawing Status:		FOR LODGEMENT	
Drawing Date:		07.12.2022	
A1 Scale:	1:1000	A3 Scale:	1:2000
Discipline:	CIVIL	Revision:	B
Drawing No: SGA-DRG-NWE-001-CI-5101			

ORIGINAL IN COLOUR

"AERIAL IMAGERY SUPPLIED BY NEARMAP AUSTRALIA PTY LTD"

NOT FOR CONSTRUCTION

C:\pwworking\pawson_d\310_au\joseph.delaTorre\sga\001\55507\SGA_DRG-NWE-001-CI-5100_COMBINED.dwg

LEGEND GENERAL

- CONTROL LINE AND CHAINAGE
- EXISTING PROPERTY BOUNDARY
- PROPOSED DESIGNATION BOUNDARY
- PROPOSED ROAD CORRIDOR
- PROPOSED FOOTPATH
- PROPOSED CYCLEWAY
- PROPOSED BERM
- PROPOSED FLUSH MEDIAN, RAISED MEDIAN OR TRAFFIC ISLAND
- FILL BATTER
- CUT BATTER
- PROPOSED CROSSING OVER STREAM OR ROAD
- PROPOSED RETAINING WALL


LEGEND STORMWATER

- PROPOSED WETLAND
- PROPOSED CULVERT (SUBJECT TO RESOURCE CONSENT)
- PROPOSED SW PIPE INDICATIVE FLOW DIRECTION
- PROPOSED SWALE
- PROPOSED DIVERSION DRAIN
- EXISTING CULVERT
- EXISTING OVERLAND FLOW PATH
- EXISTING STORMWATER (MAIN)

LEGEND EXISTING UTILITIES

- GAS
- WATERCARE (MAIN)
- WASTE WATER (MAIN)
- VECTOR ELECTRICITY
- FIBRE OPTIC
- TRANSPOWER OVERHEAD LINES
- TRANSPOWER PYLON

KEY PLAN

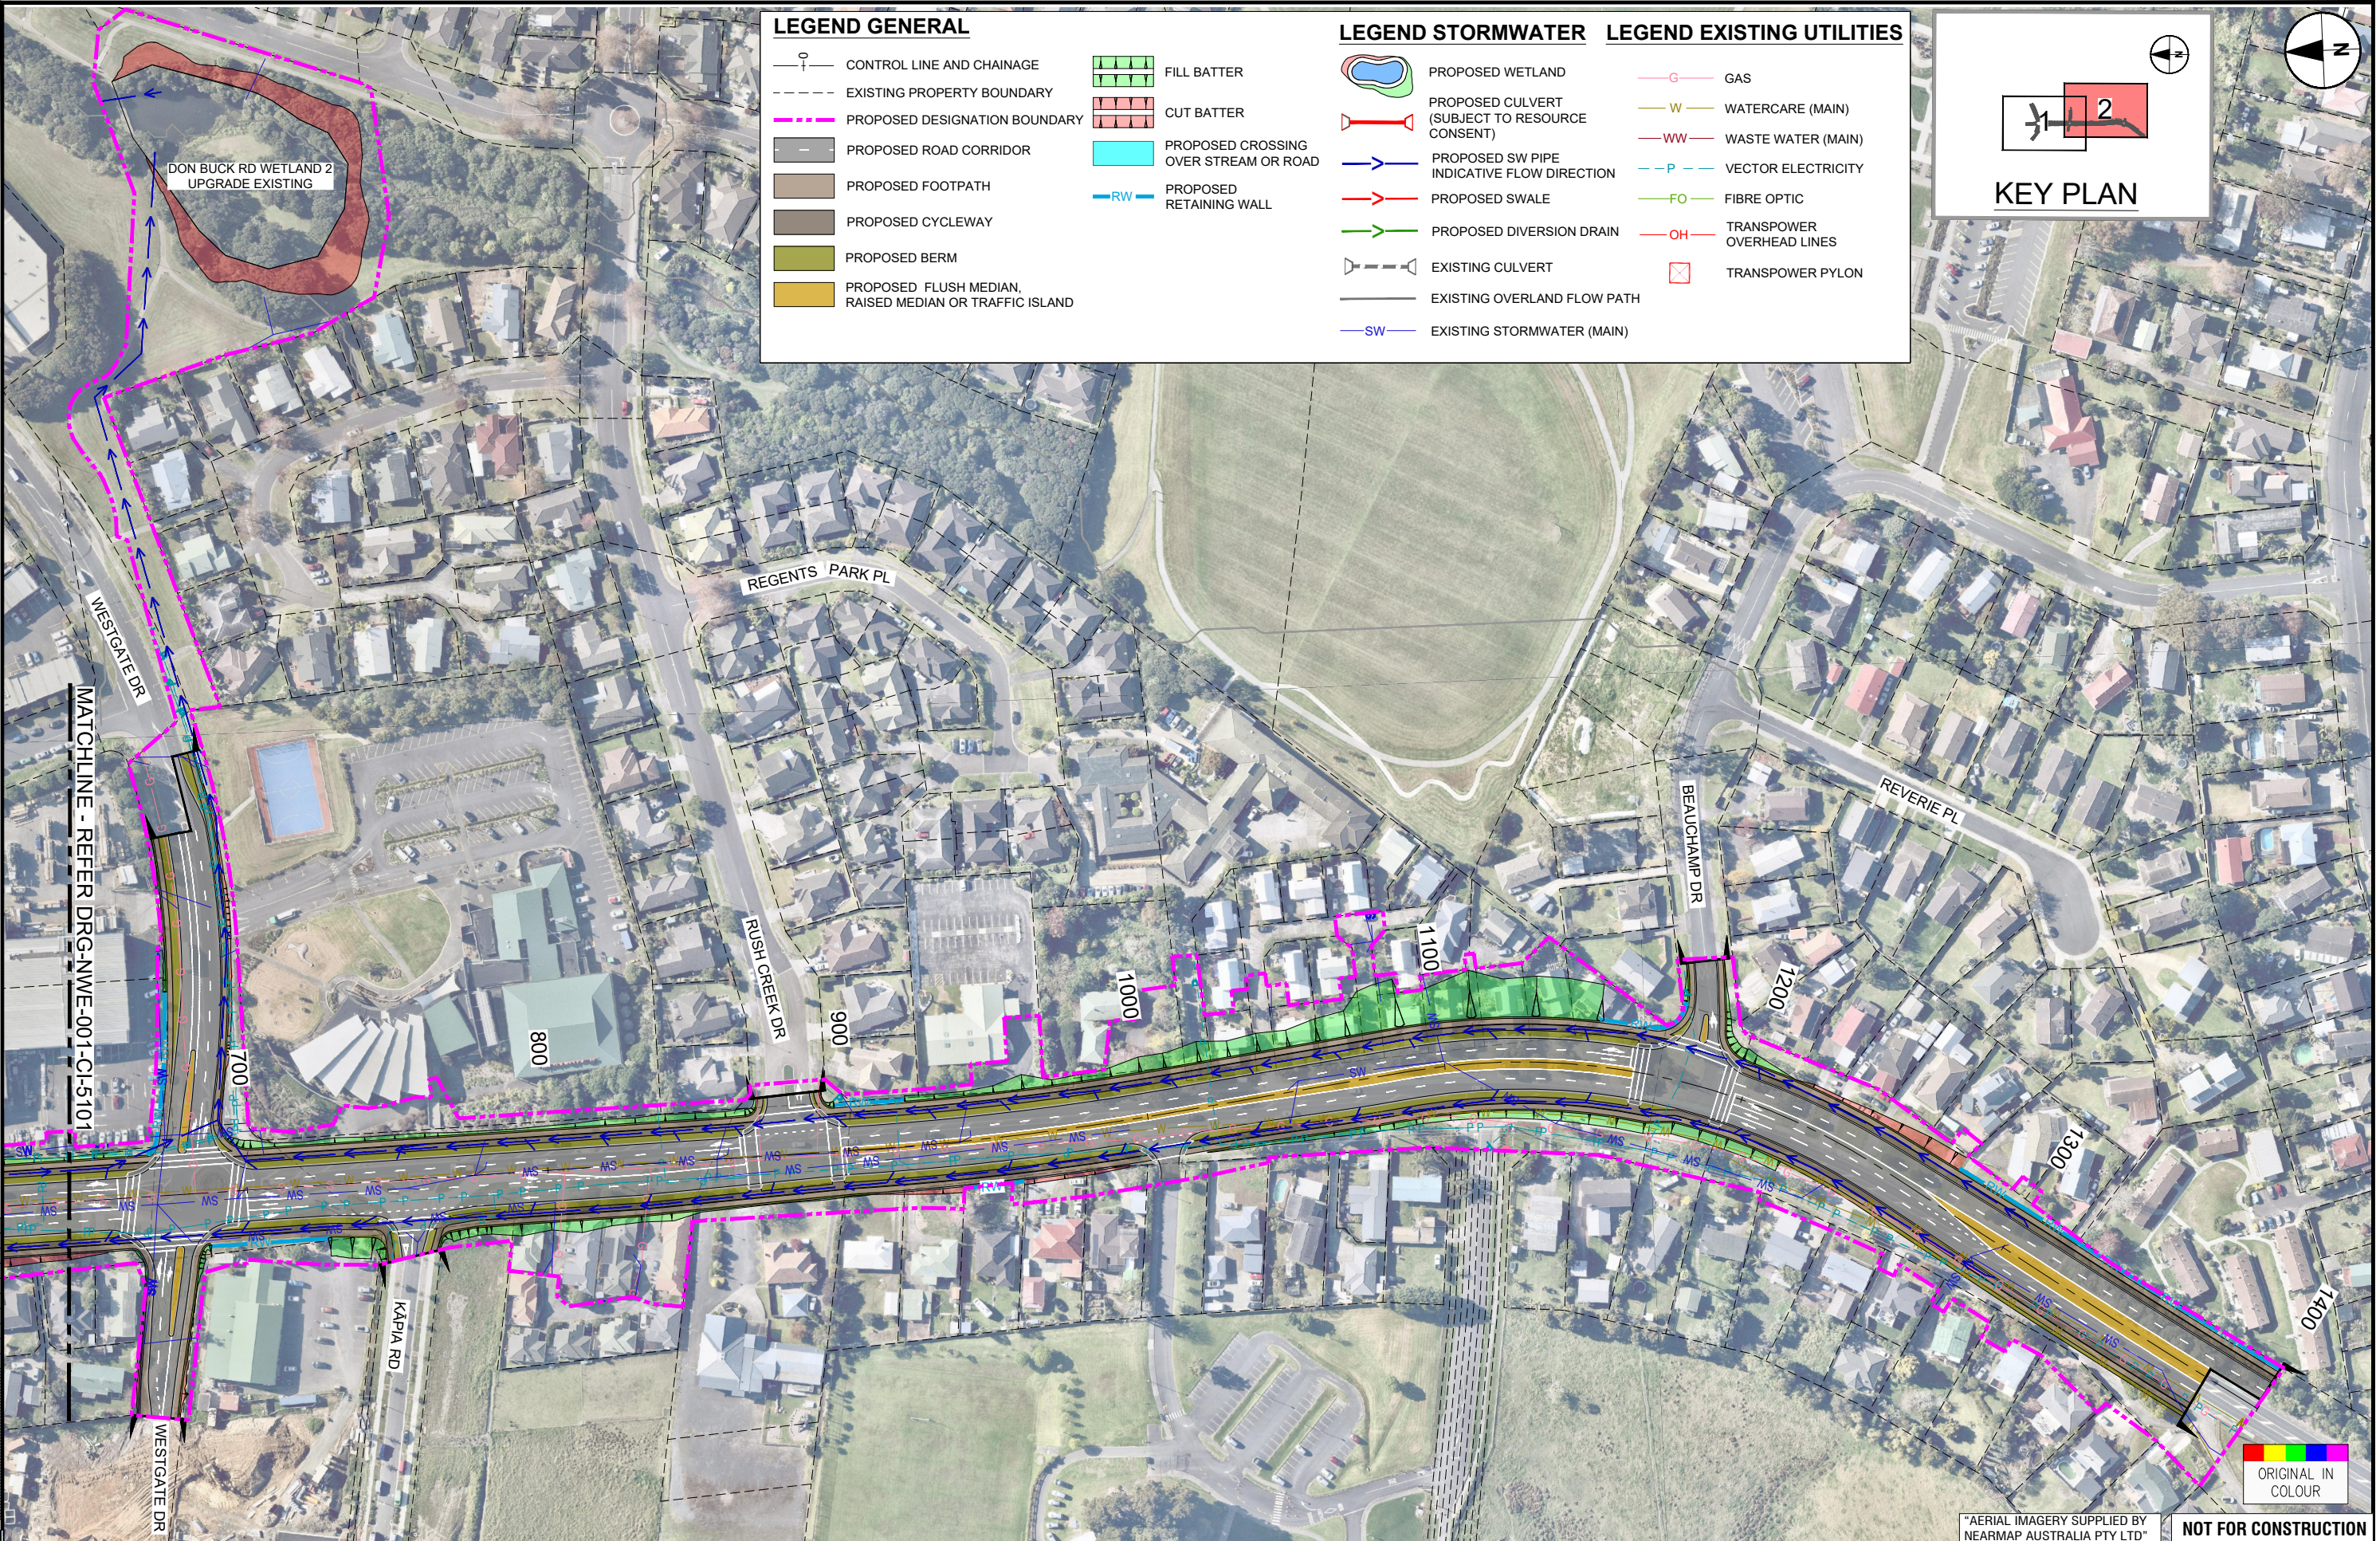

ORIGINAL SIZE A1

ISSUED FOR NOTICE OF REQUIREMENT LODGEMENT	JDT	DEC 2022	DESIGN REVIEW	D. ZIMMERLE	30.04.2021
DRAFT ISSUE FOR REVIEW	VDLT	MAY 2021	APPROVED	B. BUSNARDO	07.12.2022
REVISIONS	DATE				

SURVEYED	N/A	30.04.2021
DRAWN	V. DELA TORRE	30.04.2021
DRAWING CHECK	J. DELA TORRE	30.04.2021
DESIGN	P. HADWIN	30.04.2021
DESIGN REVIEW	D. ZIMMERLE	30.04.2021
APPROVED	B. BUSNARDO	07.12.2022



SUPPORTING GROWTH PROGRAMME
REDHILLS - DON BUCK RD FTN UPGRADE (NoR RE1)
 Drawing Title: GENERAL ARRANGEMENT LAYOUT PLAN
 SHEET 2 OF 2

AERIAL IMAGERY SUPPLIED BY NEARMAP AUSTRALIA PTY LTD

NOT FOR CONSTRUCTION

FOR LODGEMENT

Drawing Date:	07.12.2022	
A1 Scale:	1:1000	A3 Scale: 1:2000
Discipline:	CIVIL	
Drawing No:	SGA-DRG-NWE-001-CI-5102	
Revision:	B	

