


C:\working\paccom_4510_au\paccom\delatorre\paccom_0153599\SGA-DRG-NWE-002-GE-4000.dwg

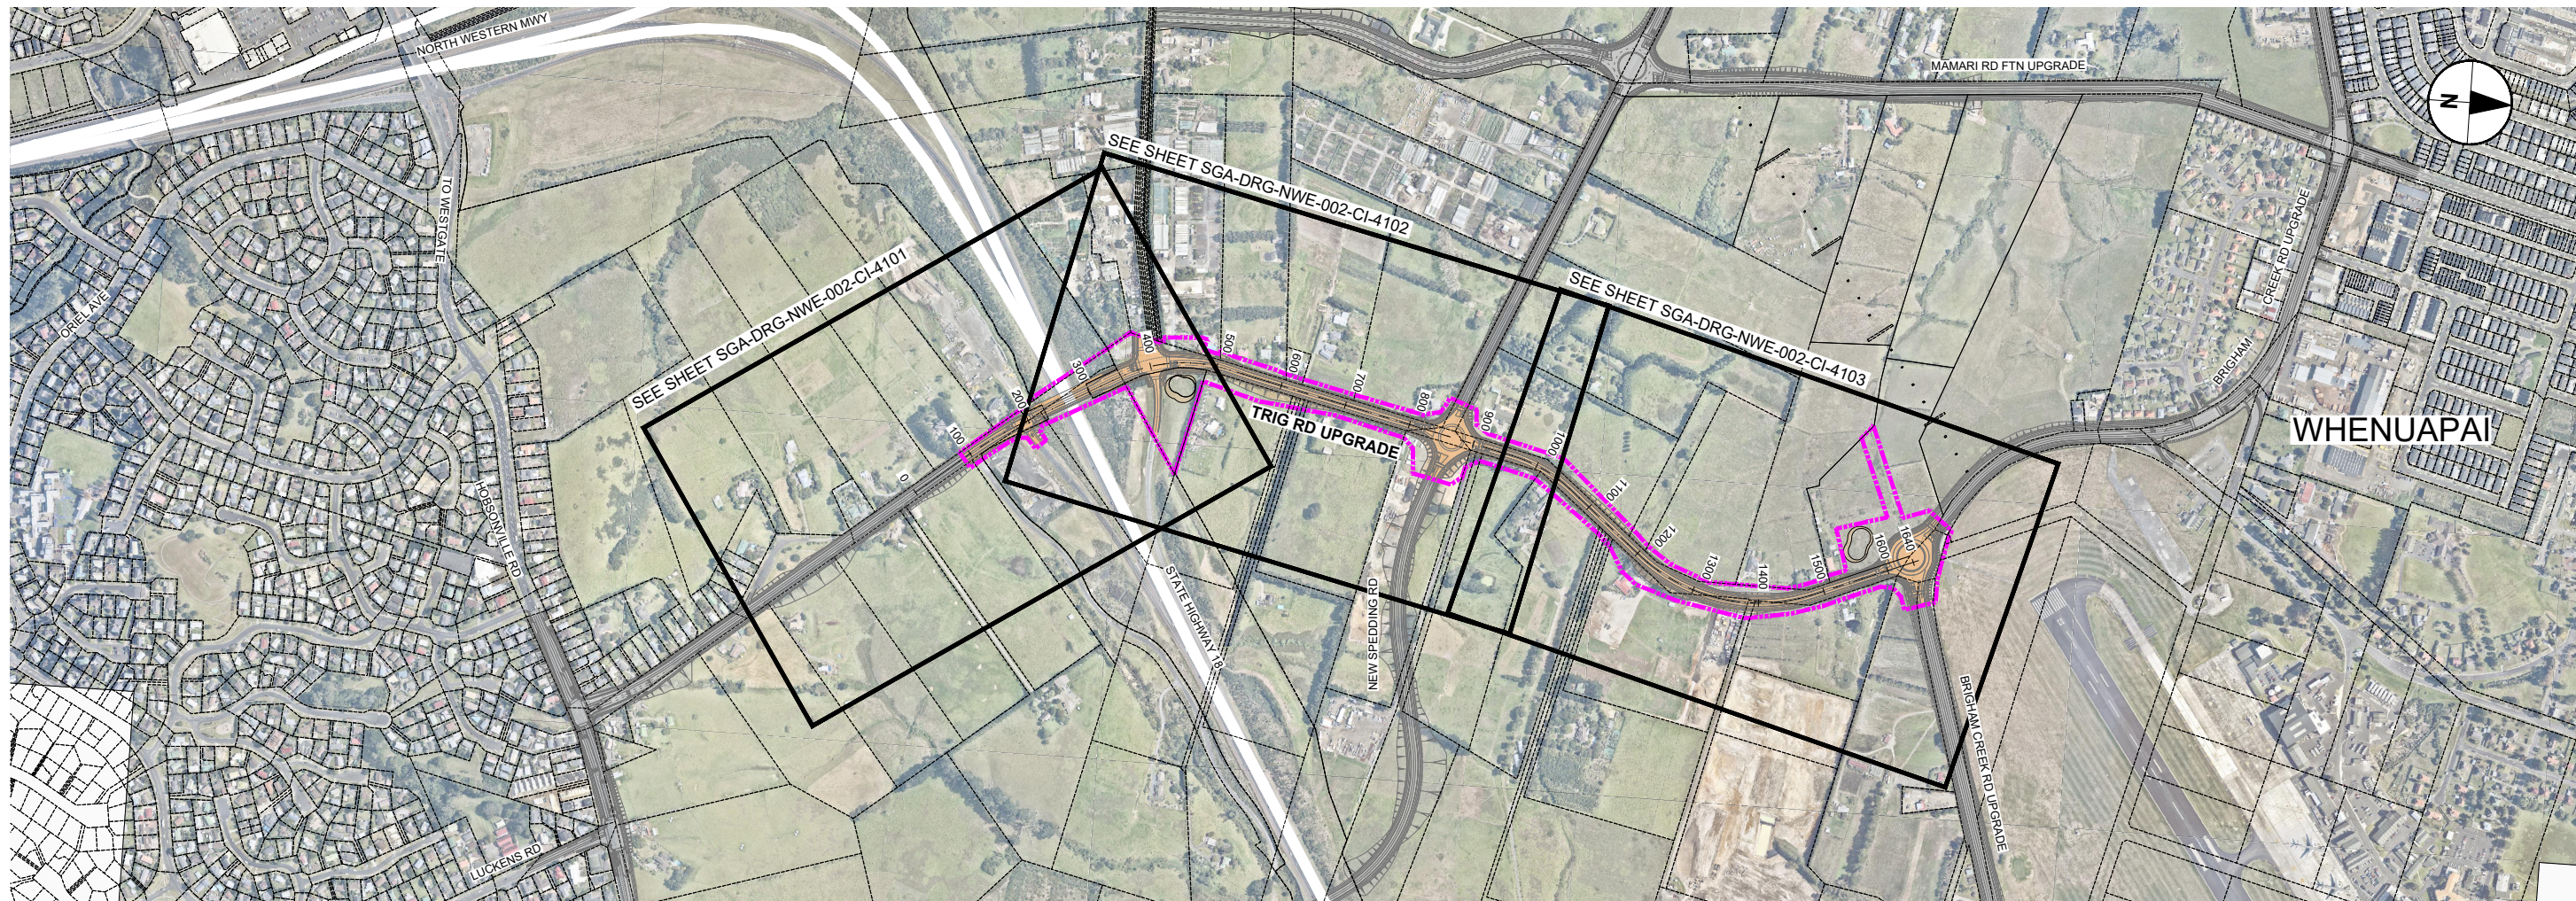

WHENUAPAI - TRIG RD UPGRADE LOCATION PLAN
Scale 1:5000

| DRAWING LIST - WHENUAPAI - TRIG RD UPGRADE | | |
|--|--|----------|
| DRAWING No. | DRAWING TITLE | REVISION |
| SGA-DRG-NWE-002-GE-4000 | LOCATION PLAN, GENERAL NOTES, DRAWING LIST | B |
| SGA-DRG-NWE-002-CI-4101 | GENERAL ARRANGEMENT LAYOUT PLAN - SHEET 1 OF 3 | B |
| SGA-DRG-NWE-002-CI-4102 | GENERAL ARRANGEMENT LAYOUT PLAN - SHEET 2 OF 3 | B |
| SGA-DRG-NWE-002-CI-4103 | GENERAL ARRANGEMENT LAYOUT PLAN - SHEET 3 OF 3 | B |

GENERAL NOTES

- GENERAL**
- 1.1 THE GENERAL ARRANGEMENT (GA) PLANS PROVIDE PRELIMINARY / CONCEPT LEVEL DESIGN REQUIRED TO IDENTIFY THE DESIGNATION FOOTPRINT FOR THE CONSTRUCTION AND OPERATION OF THE PERMANENT WORKS.
 - 1.2 THE GA PLANS INDICATE HOW EACH CORRIDOR TIES INTO THE EXISTING AND FUTURE TRANSPORT NETWORK.
- STORMWATER**
- 2.1 THE STORMWATER DESIGN IS INDICATIVE.
 - 2.2 STORMWATER POND SIZES ARE INDICATIVE AND DESIGNED IN ACCORDANCE WITH AUCKLAND COUNCIL'S GUIDELINE DOCUMENT GD01: STORMWATER MANAGEMENT DEVICES GUIDE.

ORIGINAL SIZE A1
0 10 20 30 40 50 60 70 80 90 100mm



AERIAL IMAGERY SUPPLIED BY NEARMAP AUSTRALIA PTY LTD

NOT FOR CONSTRUCTION

FOR LODGEMENT

Project: **SUPPORTING GROWTH PROGRAMME**
WHENUAPAI - TRIG RD UPGRADE (NoR W1)

Drawing Title: **LOCATION PLAN, GENERAL NOTES & DRAWING LIST**

Drawing Status: **A1** Scales: 1:5000 **A3** Scales: 1:10000
Discipline: **CIVIL**

Drawing No. **SGA-DRG-NWE-002-GE-4000** Revision **B**

TE TUPU NGĀTAHI Supporting Growth

WAKA KOTAHI NZ TRANSPORT AGENCY

| | | |
|---------------|---------------|------------|
| SURVEYED | N/A | |
| DRAWN | V. DELA TORRE | 30.04.2021 |
| DRAWING CHECK | J. DELA TORRE | 30.04.2021 |
| DESIGN | P. HADWIN | 30.04.2021 |
| DESIGN REVIEW | D. ZIMMERLE | 30.04.2021 |
| APPROVED | B. BUSNARDO | 07.12.2022 |

| REV | REVISIONS | DATE | APPROVED |
|-----|--|---------------|----------|
| B | ISSUED FOR NOTICE OF REQUIREMENT LODGEMENT | JDT DEC. 2022 | |
| A | DRAFT ISSUED FOR REVIEW | VOLT MAY 2021 | |

C:\pwworking\arc.com\d410_ah\joseph.dela@arc.com\00155507\SGA-DRG-NWE-002-CI-4100_COMBINED.dwg

LEGEND GENERAL


- CONTROL LINE AND CHAINAGE
- EXISTING PROPERTY BOUNDARY
- PROPOSED DESIGNATION BOUNDARY
- PROPOSED ROAD CORRIDOR
- PROPOSED FOOTPATH
- PROPOSED CYCLEWAY
- PROPOSED BERM
- PROPOSED FLUSH MEDIAN, RAISED MEDIAN OR TRAFFIC ISLAND
- FILL BATTER
- CUT BATTER
- PROPOSED CROSSING OVER STREAM OR ROAD
- PROPOSED RETAINING WALL

LEGEND STORMWATER

- PROPOSED WETLAND
- PROPOSED CULVERT (SUBJECT TO RESOURCE CONSENT)
- PROPOSED SW PIPE INDICATIVE FLOW DIRECTION
- PROPOSED SWALE
- PROPOSED DIVERSION DRAIN
- EXISTING CULVERT
- EXISTING OVERLAND FLOW PATH
- EXISTING STORMWATER (MAIN)

LEGEND EXISTING UTILITIES

- GAS
- WATERCARE (MAIN)
- WASTE WATER (MAIN)
- VECTOR ELECTRICITY
- FIBRE OPTIC
- TRANSPOWER OVERHEAD LINES
- TRANSPOWER PYLON
- VODAFONE TRENCH

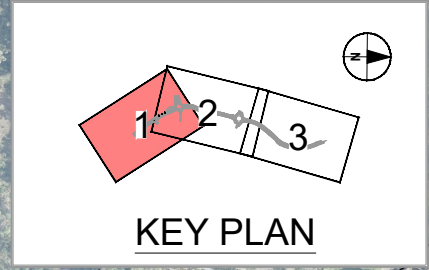

ORIGINAL SIZE A1

| | | | |
|-----------|----------|------|--|
| REV | DATE | BY | DESCRIPTION |
| B | DEC 2022 | JDT | ISSUED FOR NOTICE OF REQUIREMENT LODGEMENT |
| A | MAY 2021 | VOLT | DRAFT ISSUE FOR REVIEW |
| REVISIONS | | | |

| | | | |
|---------------|---------------|------------|--|
| SURVEYED | N/A | DATE | |
| DRAWN | V. DELA TORRE | 30.04.2021 | |
| DRAWING CHECK | J. DELA TORRE | 30.04.2021 | |
| DESIGN | P. HADWIN | 30.04.2021 | |
| DESIGN REVIEW | D. ZIMMERLE | 30.04.2021 | |
| APPROVED | B. BUSNARDO | 07.12.2022 | |



SUPPORTING GROWTH PROGRAMME
WHENUAPAI - TRIG RD UPGRADE (NOR W1)
 Drawing Title: GENERAL ARRANGEMENT LAYOUT PLAN
 SHEET 1 OF 3

AERIAL IMAGERY SUPPLIED BY NEARMAP AUSTRALIA PTY LTD

NOT FOR CONSTRUCTION

FOR LODGEMENT

Drawing Date: 07.12.2022

| | | | |
|------------|--------|----|--------|
| A1 | 1:1000 | A3 | 1:2000 |
| Discipline | CIVIL | | |

Drawing No: SGA-DRG-NWE-002-CI-4101