


C:\working\pacom_4510_2\joseph.delatorre@pacom.com\153509_SGA_DRG_NWE-002-GE-2000.dwg

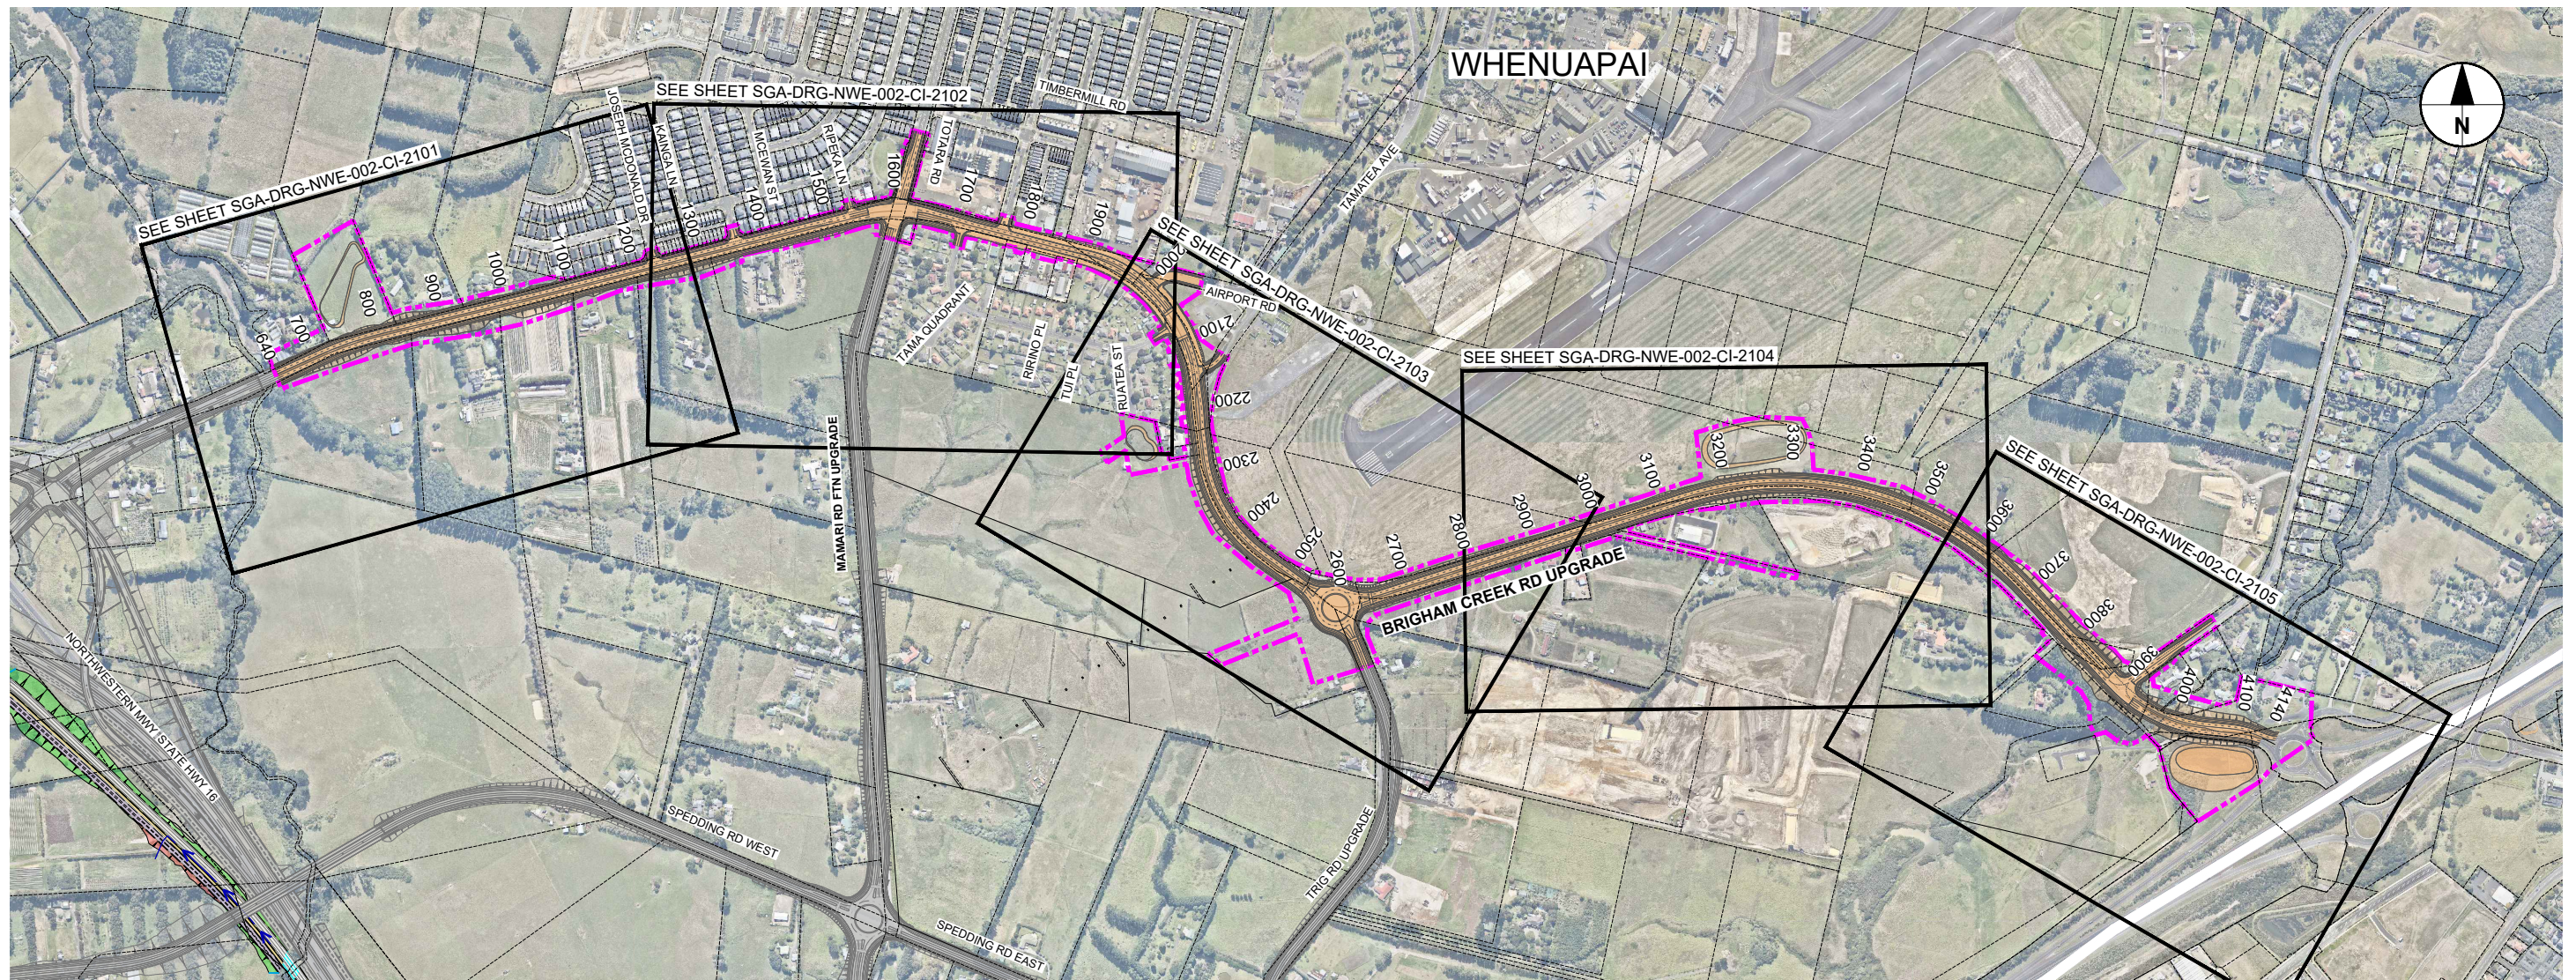

WHENUAPAI - BRIGHAM CREEK RD UPGRADE LOCATION PLAN

Scale 1:5000

DRAWING LIST - WHENUAPAI - BRIGHAM CREEK RD UPGRADE

DRAWING No.	DRAWING TITLE	REVISION
SGA-DRG-NWE-002-GE-2000	LOCATION PLAN, GENERAL NOTES, DRAWING LIST	B
SGA-DRG-NWE-002-CI-2101	GENERAL ARRANGEMENT LAYOUT PLAN - SHEET 1 OF 5	B
SGA-DRG-NWE-002-CI-2102	GENERAL ARRANGEMENT LAYOUT PLAN - SHEET 2 OF 5	B
SGA-DRG-NWE-002-CI-2103	GENERAL ARRANGEMENT LAYOUT PLAN - SHEET 3 OF 5	B
SGA-DRG-NWE-002-CI-2104	GENERAL ARRANGEMENT LAYOUT PLAN - SHEET 4 OF 5	B
SGA-DRG-NWE-002-CI-2105	GENERAL ARRANGEMENT LAYOUT PLAN - SHEET 5 OF 5	B

GENERAL NOTES

GENERAL

- 1.1 THE GENERAL ARRANGEMENT (GA) PLANS PROVIDE PRELIMINARY / CONCEPT LEVEL DESIGN REQUIRED TO IDENTIFY THE DESIGNATION FOOTPRINT FOR THE CONSTRUCTION AND OPERATION OF THE PERMANENT WORKS.
- 1.2 THE GA PLANS INDICATE HOW EACH CORRIDOR TIES INTO THE EXISTING AND FUTURE TRANSPORT NETWORK.

STORMWATER

- 2.1 THE STORMWATER DESIGN IS INDICATIVE.
- 2.2 STORMWATER POND SIZES ARE INDICATIVE AND DESIGNED IN ACCORDANCE WITH AUCKLAND COUNCIL'S GUIDELINE DOCUMENT GD01: STORMWATER MANAGEMENT DEVICES GUIDE.

ORIGINAL SIZE A1



"AERIAL IMAGERY SUPPLIED BY NEARMAP AUSTRALIA PTY LTD"

NOT FOR CONSTRUCTION


REV	ISSUED FOR NOTICE OF REQUIREMENT LODGEMENT	ISSUED FOR FIR REVIEW	REVISIONS	DATE	APPROVED
B				JDT DEC 2022	
A				VOLT SEPT 2022	

--	--	--

SUPPORTING GROWTH PROGRAMME
WHENUAPAI - BRIGHAM CREEK RD UPGRADE (NoR W3)
 Drawing Title: LOCATION PLAN, GENERAL NOTES & DRAWING LIST

Drawing Status: FOR LODGEMENT			
Drawing Date: 07.12.2022			
A1	NTS	A3	NTS
Discipline: CIVIL			
Drawing No: SGA-DRG-NWE-002-GE-2000			Revision: B

C:\working\pacom_dsl\0_a\joseph.delaTorre\pacom.com\015507\SGA_DRG-NWE-002-CI-2100_COMBINED.dwg

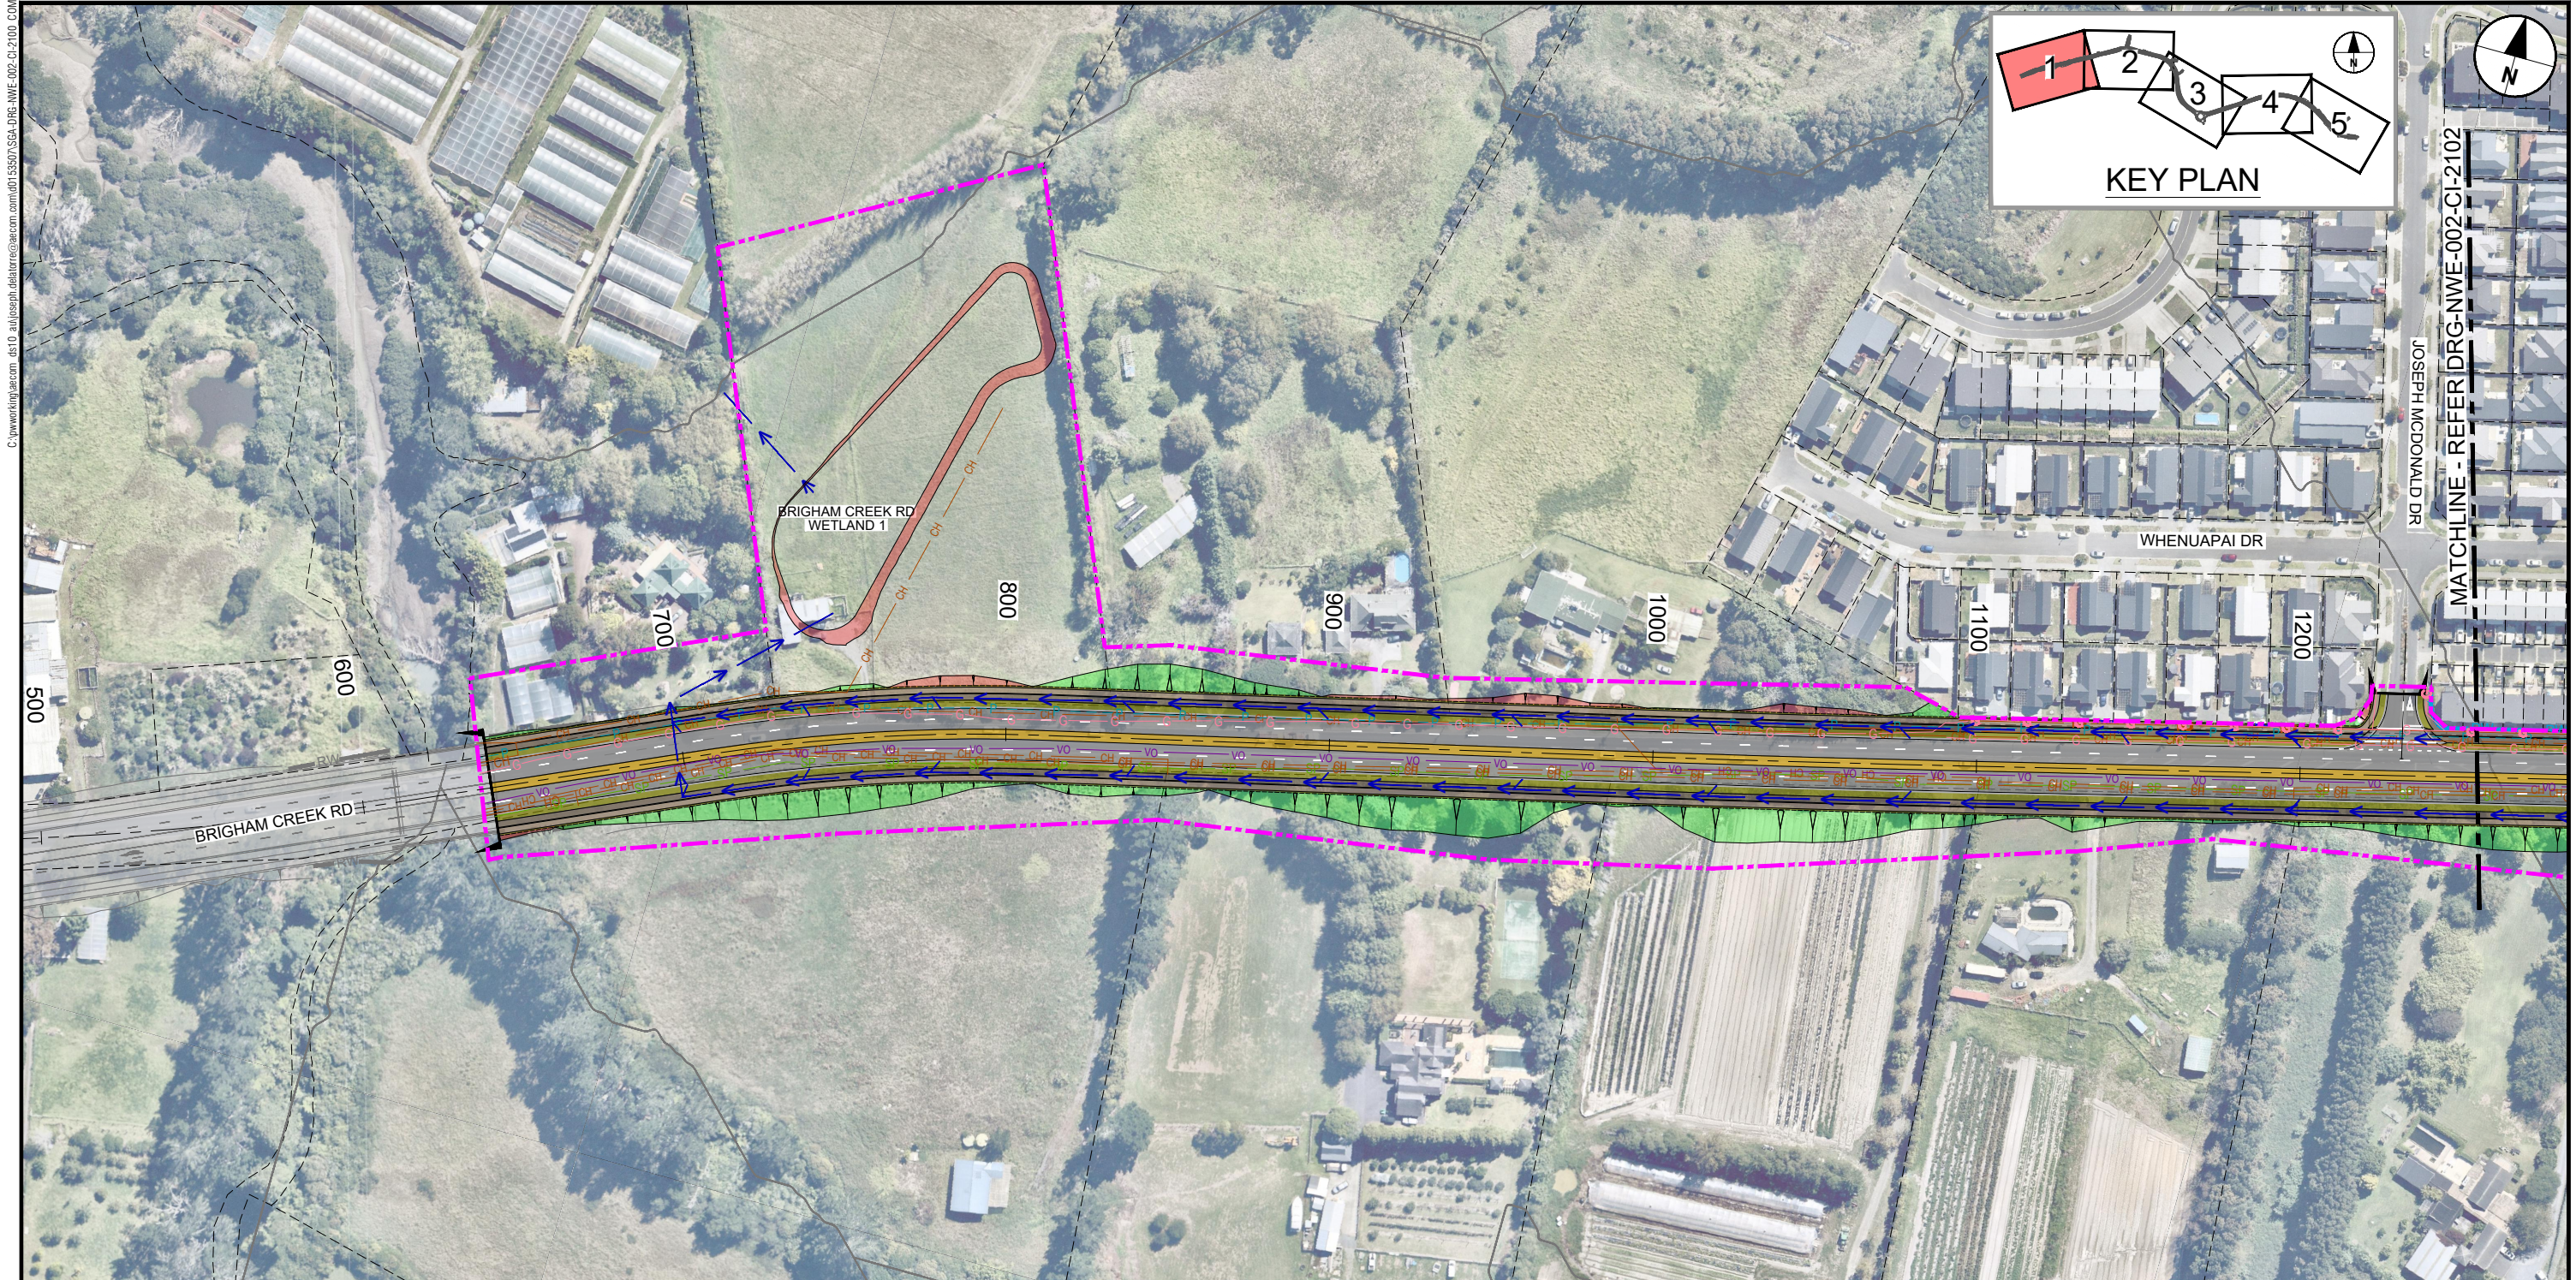

LEGEND GENERAL

- CONTROL LINE AND CHAINAGE
- EXISTING PROPERTY BOUNDARY
- PROPOSED DESIGNATION BOUNDARY
- PROPOSED ROAD CORRIDOR
- PROPOSED FOOTPATH
- PROPOSED CYCLEWAY
- PROPOSED BERM
- PROPOSED FLUSH MEDIAN, RAISED MEDIAN OR TRAFFIC ISLAND

- FILL BATTER
- CUT BATTER
- PROPOSED CROSSING OVER STREAM OR ROAD
- PROPOSED RETAINING WALL

LEGEND STORMWATER

- PROPOSED WETLAND
- PROPOSED CULVERT (SUBJECT TO RESOURCE CONSENT)
- PROPOSED SW PIPE INDICATIVE FLOW DIRECTION
- PROPOSED SWALE
- PROPOSED DIVERSION DRAIN
- EXISTING CULVERT
- EXISTING OVERLAND FLOW PATH
- EXISTING STORMWATER (MAIN)

LEGEND EXISTING UTILITIES

- VODAFONE TRENCH
- GAS
- WATERCARE (MAIN)
- WASTE WATER (MAIN)
- VECTOR ELECTRICITY
- FIBRE OPTIC
- TRANSPOWER OVERHEAD LINES
- TRANSPOWER PYLON
- SPARK INTERNATIONAL CABLE

ORIGINAL IN COLOUR

ORIGINAL SIZE A1

REV	DATE	BY	APPROVED
B	ISSUED FOR NOTICE OF REQUIREMENT LODGEMENT	JDT	DEC 2022
A	DRAFT ISSUE FOR REVIEW	VDLT	MAY 2021

SURVEYED	N/A	
DRAWN	V. DELA TORRE	30.04.2021
DRAWING CHECK	J. DELA TORRE	30.04.2021
DESIGN	P. HADWIN	30.04.2021
DESIGN REVIEW	D. ZIMMERLE	30.04.2021
APPROVED	B. BUSNARDO	07.12.2022




SUPPORTING GROWTH PROGRAMME
WHENUAPAI - BRIGHAM CREEK RD UPGRADE (NoR W3)
 Drawing Title: GENERAL ARRANGEMENT LAYOUT PLAN
 SHEET 1 OF 5

"AERIAL IMAGERY SUPPLIED BY NEARMAP AUSTRALIA PTY LTD"

NOT FOR CONSTRUCTION

Drawing Date: 07.12.2022		FOR LODGEMENT	
A1 Scale: 1:1000	A3 Scale: 1:2000		
Discipline: CIVIL			
Drawing No: SGA-DRG-NWE-002-CI-2101		Revision: B	

C:\working\p\com_d\10_au\joseph.dela.torre@nzta.govt.nz\0135507\SGA-DRG-NWE-002-CI-2100_COMBINED.dwg

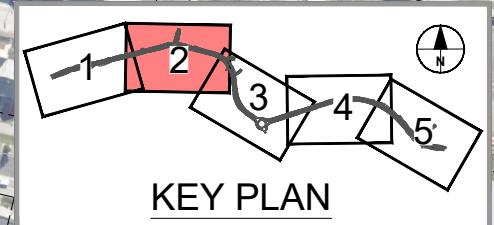

MATCHLINE - REFER DRG-NWE-002-CI-2101

MATCHLINE - REFER DRG-NWE-002-CI-2103

LEGEND GENERAL

	CONTROL LINE AND CHAINAGE		FILL BATTER
	EXISTING PROPERTY BOUNDARY		CUT BATTER
	PROPOSED DESIGNATION BOUNDARY		PROPOSED CROSSING OVER STREAM OR ROAD
	PROPOSED ROAD CORRIDOR		PROPOSED RETAINING WALL
	PROPOSED FOOTPATH		
	PROPOSED CYCLEWAY		
	PROPOSED BERM		
	PROPOSED FLUSH MEDIAN, RAISED MEDIAN OR TRAFFIC ISLAND		

LEGEND STORMWATER

	PROPOSED WETLAND		PROPOSED CULVERT (SUBJECT TO RESOURCE CONSENT)
	PROPOSED SW PIPE INDICATIVE FLOW DIRECTION		PROPOSED SWALE
	PROPOSED DIVERSION DRAIN		EXISTING CULVERT
	EXISTING CULVERT		EXISTING OVERLAND FLOW PATH
	EXISTING STORMWATER (MAIN)		EXISTING STORMWATER (MAIN)

LEGEND EXISTING UTILITIES

	VODAFONE TRENCH		GAS
	WATERCARE (MAIN)		WASTE WATER (MAIN)
	VECTOR ELECTRICITY		FIBRE OPTIC
	TRANSPOWER OVERHEAD LINES		TRANSPOWER PYLON
	SPARK INTERNATIONAL CABLE		

ORIGINAL IN COLOUR

"AERIAL IMAGERY SUPPLIED BY NEARMAP AUSTRALIA PTY LTD"

NOT FOR CONSTRUCTION

ORIGINAL SIZE A1

REV	ISSUED FOR NOTICE OF REQUIREMENT LODGEMENT	JDT	DEC 2022	DESIGN REVIEW	D. ZIMMERLE	30.04.2021
A	DRAFT ISSUE FOR REVIEW	VDLT	MAY 2021	APPROVED	B. BUSNARDO	07.12.2022
REVISIONS		DATE				



SUPPORTING GROWTH PROGRAMME
WHENUAPAI - BRIGHAM CREEK RD UPGRADE (NoR W3)
 Drawing Title: GENERAL ARRANGEMENT LAYOUT PLAN
 SHEET 2 OF 5

FOR LODGEMENT

Drawing Date:	07.12.2022
A1 Scale:	1:1000
A3 Scale:	1:2000
Discipline:	CIVIL
Drawing No:	SGA-DRG-NWE-002-CI-2102
Revision:	B