


C:\working\paccom_4510_ahj\scen\delatorre\paccom_4510_199\SGA_DRG_NWE_005_GE_4000.dwg

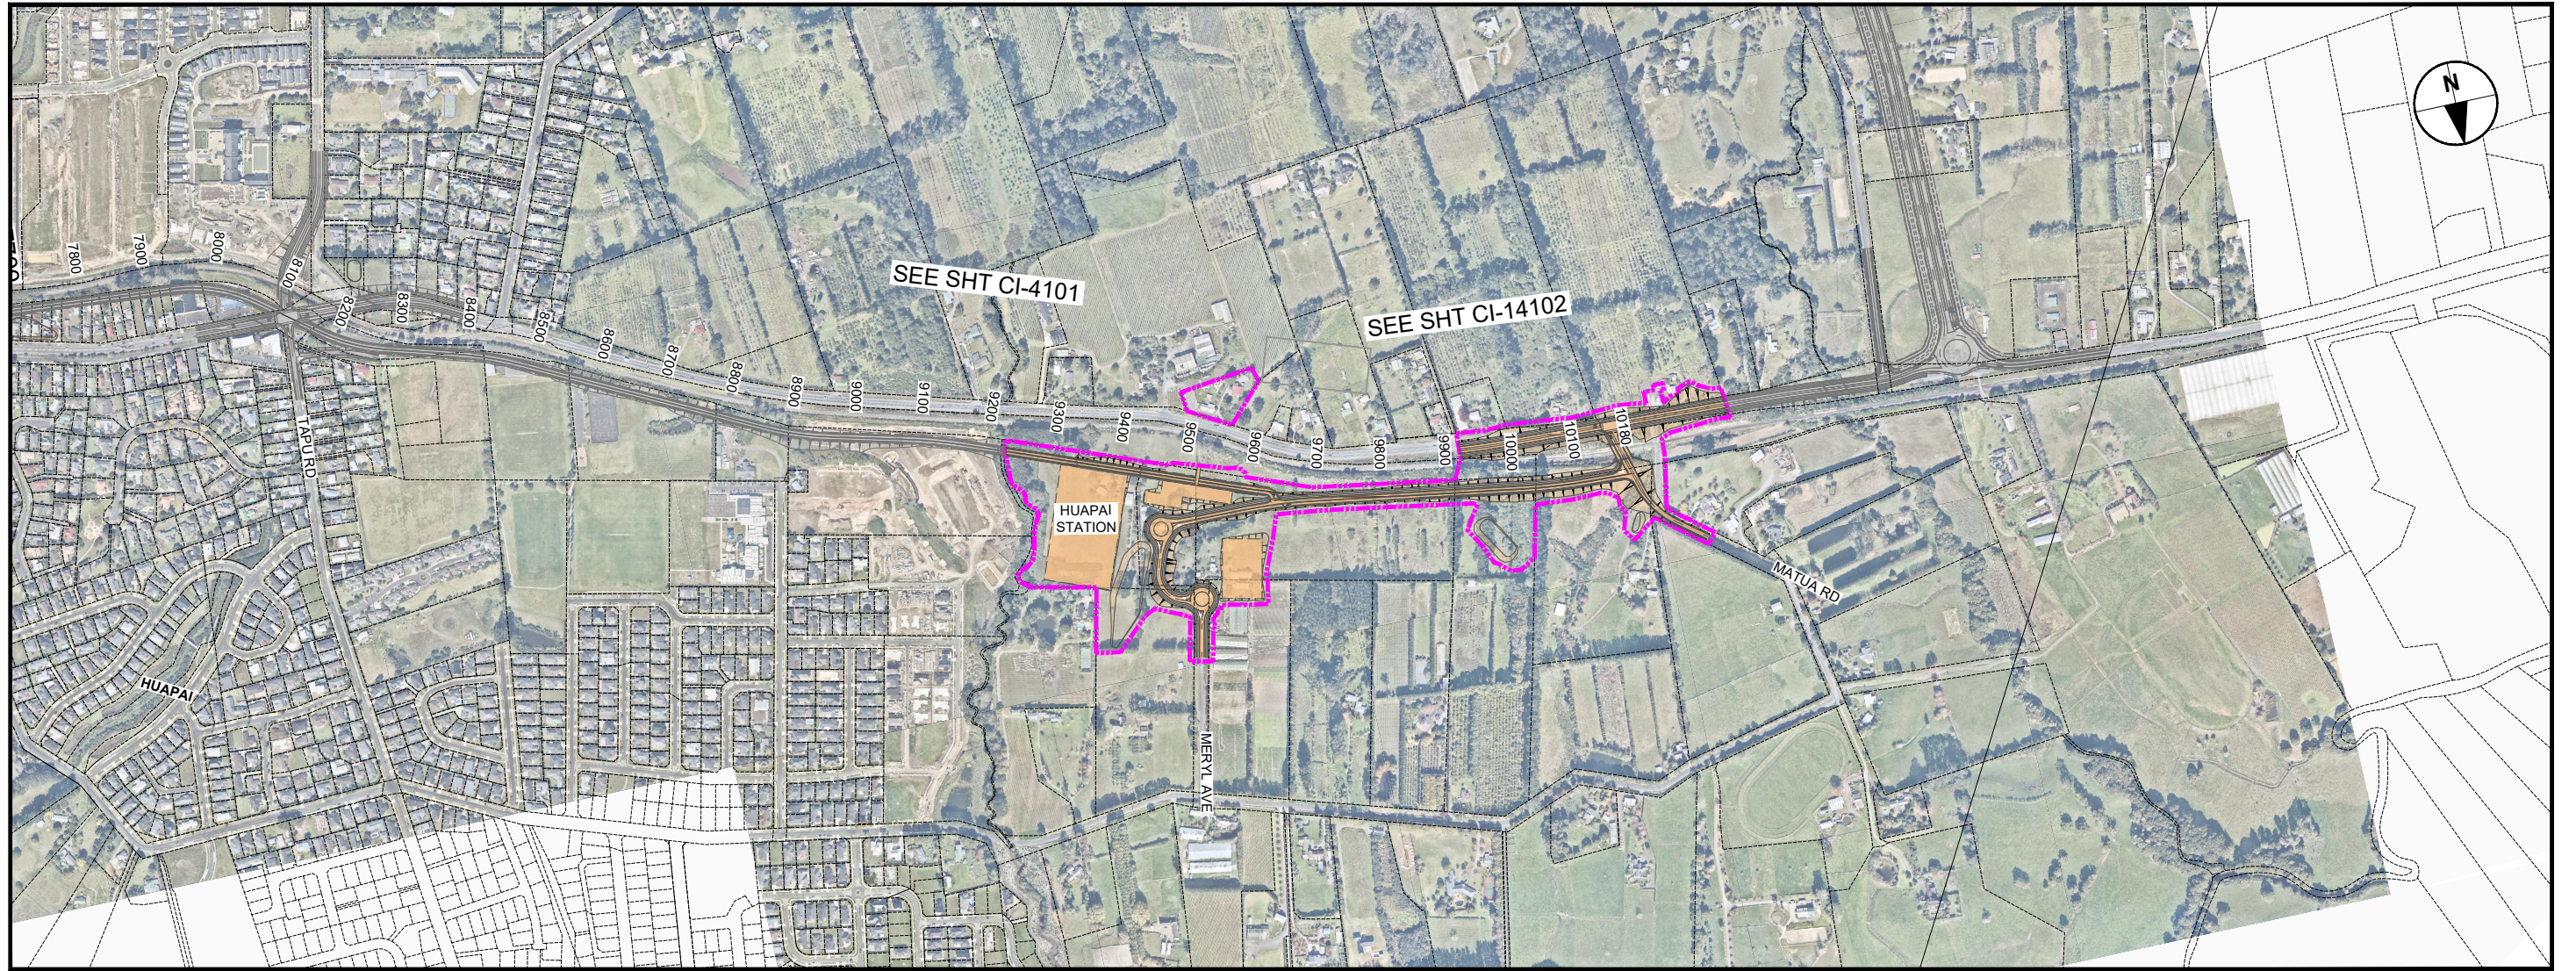

NORTH WEST STRATEGIC - HAUPAI STATION LOCATION PLAN

Scale: NTS

DRAWING LIST - NORTH WEST STRATEGIC - HAUPAI STATION		
DRAWING No.	DRAWING TITLE	REV
SGA-DRG-NWE-005-GE-4000	LOCATION PLAN, GENERAL NOTES, DRAWING LIST	A
SGA-DRG-NWE-005-CI-4101	GENERAL ARRANGEMENT LAYOUT PLAN - SHEET 1 OF 2	A
SGA-DRG-NWE-005-CI-4102	GENERAL ARRANGEMENT LAYOUT PLAN - SHEET 2 OF 2	A

GENERAL NOTES

GENERAL

- 1.1 THE GENERAL ARRANGEMENT (GA) PLANS PROVIDE PRELIMINARY / CONCEPT LEVEL DESIGN REQUIRED TO IDENTIFY THE DESIGNATION FOOTPRINT FOR THE CONSTRUCTION AND OPERATION OF THE PERMANENT WORKS.
- 1.2 THE GA PLANS INDICATE HOW EACH CORRIDOR TIES INTO THE EXISTING AND FUTURE TRANSPORT NETWORK.

STORMWATER

- 2.1 THE STORMWATER DESIGN IS INDICATIVE.
- 2.2 STORMWATER POND SIZES ARE INDICATIVE AND DESIGNED IN ACCORDANCE WITH AUCKLAND COUNCIL'S GUIDELINE DOCUMENT GD01: STORMWATER MANAGEMENT DEVICES GUIDE.

ORIGINAL SIZE A1
0 10 20 30 40 50 60 70 80 90 100mm



"AERIAL IMAGERY SUPPLIED BY NEARMAP AUSTRALIA PTY LTD"

NOT FOR CONSTRUCTION



REV	ISSUED FOR NOTICE OF REQUIREMENT LODGEMENT	JDT DRAWN	DEC. 2022 DATE	APPROVED	B. BUSNARDO	07.12.2022
				DESIGN REVIEW	R. KUBALA	07.12.2022
				DESIGN	R. BELTRAN	07.12.2022
				DRAWING CHECK	J. DELA TORRE	07.12.2022
				DRAWN	V. DELA TORRE	07.12.2022
				SURVEYED	N/A	



Project: **SUPPORTING GROWTH PROGRAMME**
NORTH WEST STRATEGIC - HAUPAI STATION (NoR H1)
 Drawing Title: **LOCATION PLAN, GENERAL NOTES & DRAWING LIST**

FOR LODGEMENT			
Drawing Date:	07.12.2022		
A1 Scales:	NTS	A3 Scales:	NTS
Discipline: GENERAL			
Drawing No:	SGA-DRG-NWE-005-GE-4000		Revision: A

C:\working\p\arc.com_db\0_0_aujoseph.delaTorre\arc.com\20207183\SGA_DRG-NWE-005-CI-4100_COMBINED.dwg

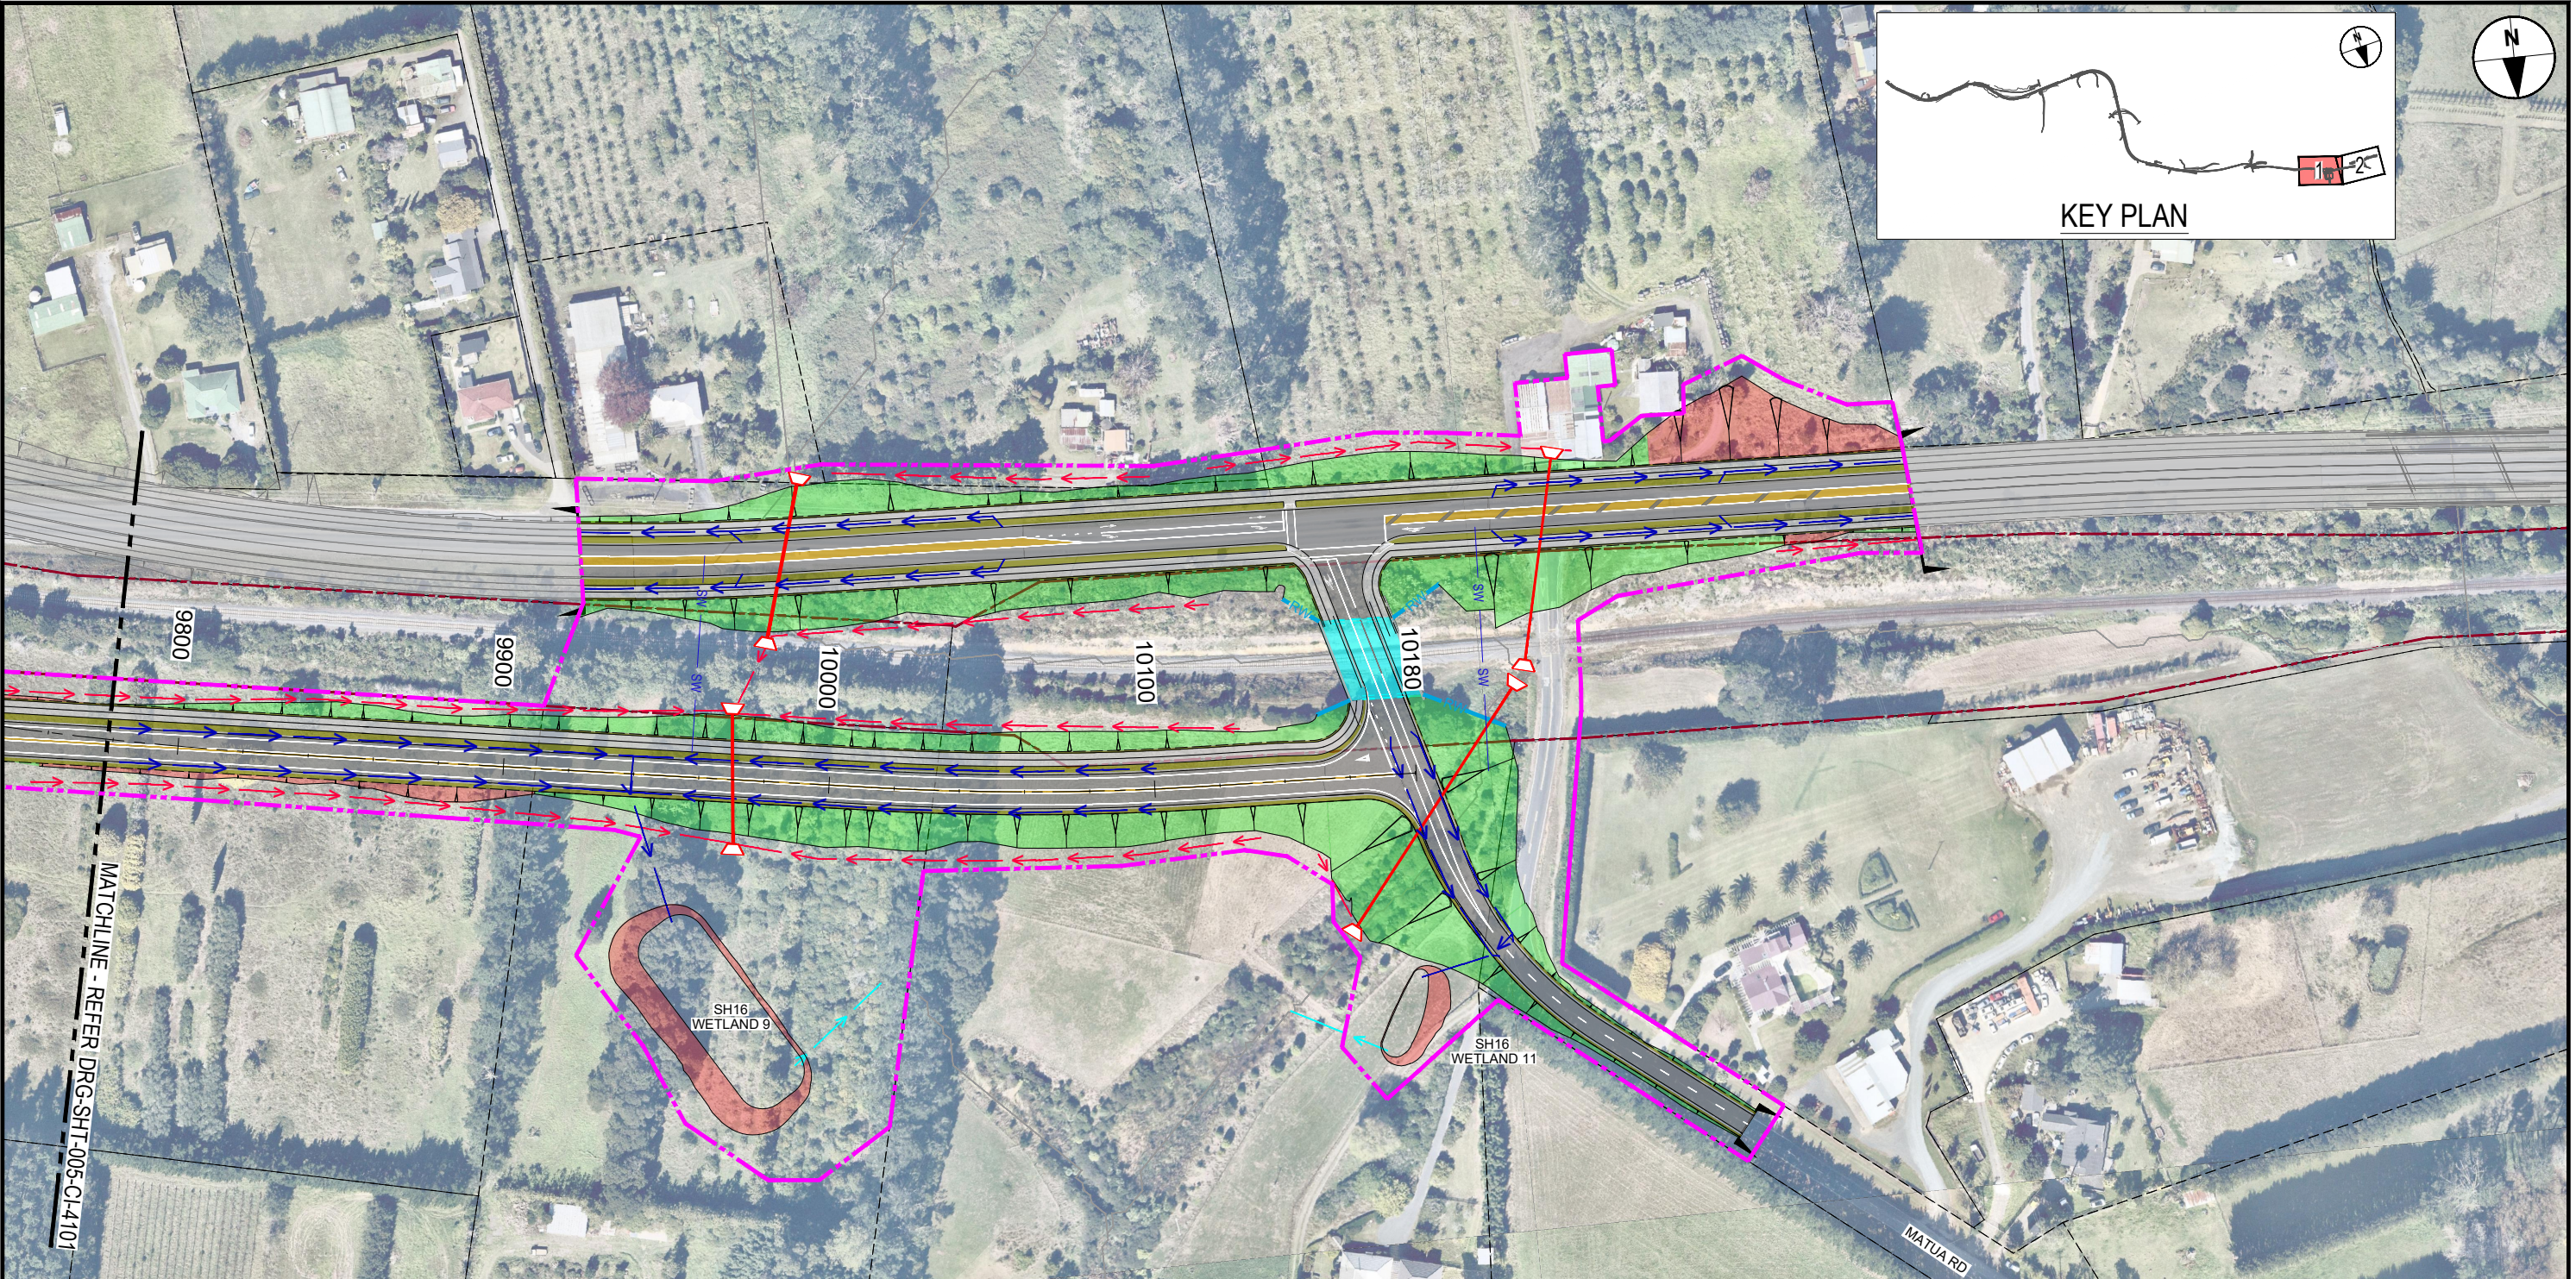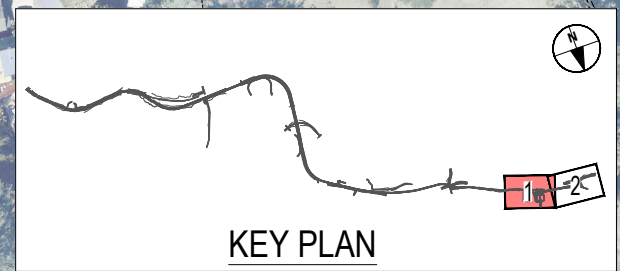

LEGEND GENERAL

- CONTROL LINE AND CHAINAGE
- EXISTING PROPERTY BOUNDARY
- EXISTING KIWRAIL DESIGNATION
- PROPOSED DESIGNATION BOUNDARY
- PROPOSED ROAD CORRIDOR
- PROPOSED FOOTPATH
- PROPOSED CYCLEWAY
- PROPOSED BERM
- PROPOSED FLUSH MEDIAN, RAISED MEDIAN OR TRAFFIC ISLAND
- FILL BATTER
- CUT BATTER
- PROPOSED CROSSING OVER STREAM OR ROAD
- PROPOSED SWALE
- PROPOSED ACTIVE MODE CORRIDOR
- PROPOSED RETAINING WALL

LEGEND STORMWATER

- PROPOSED WETLAND
- PROPOSED CULVERT (SUBJECT TO RESOURCE CONSENT)
- PROPOSED SW PIPE INDICATIVE FLOW DIRECTION
- PROPOSED SW CHANNEL
- PROPOSED SWALE
- PROPOSED DIVERSION DRAIN
- PROPOSED OVERLAND FLOW PATH
- EXISTING CULVERT
- EXISTING OVERLAND FLOW PATH

LEGEND EXISTING UTILITIES

- GAS (MAIN)
- STORMWATER (MAIN)
- WATERCARE (MAIN)
- WASTE WATER (MAIN)
- TRANSPOWER OVERHEAD LINES
- TRANSPOWER PYLON

ORIGINAL SIZE A1

REV	ISSUED FOR NOTICE OF REQUIREMENT LODGEMENT REVISIONS	JDT	DEC 2022	DATE	APPROVED	B. BUSNARDO	07.12.2022

SURVEYED	N/A	16.07.2021
DRAWN	V. DELA TORRE	16.07.2021
DRAWING CHECK	J. DELA TORRE	16.07.2021
DESIGN	R. BELTRAN	16.07.2021
DESIGN REVIEW	R. KUBALA	16.07.2021
APPROVED	B. BUSNARDO	07.12.2022



SUPPORTING GROWTH PROGRAMME
NORTH WEST STRATEGIC - HUAPAI STATION (NoR H1)
 Project Title: GENERAL ARRANGEMENT LAYOUT PLAN
 SHEET 2 OF 2

FOR LODGEMENT
 Drawing Date: 07.12.2022
 Drawing Title: GENERAL ARRANGEMENT LAYOUT PLAN
 Discipline: CIVIL
 Scale: 1:1000 A3 1:2000
 Drawing No: SGA-DRG-NWE-005-CI-4102
 Revision: A

"AERIAL IMAGERY SUPPLIED BY NEARMAP AUSTRALIA PTY LTD"

NOT FOR CONSTRUCTION

