


C:\work\proj\sga\0153599\SGA-DRG-NWE-002-GE-0001.dwg

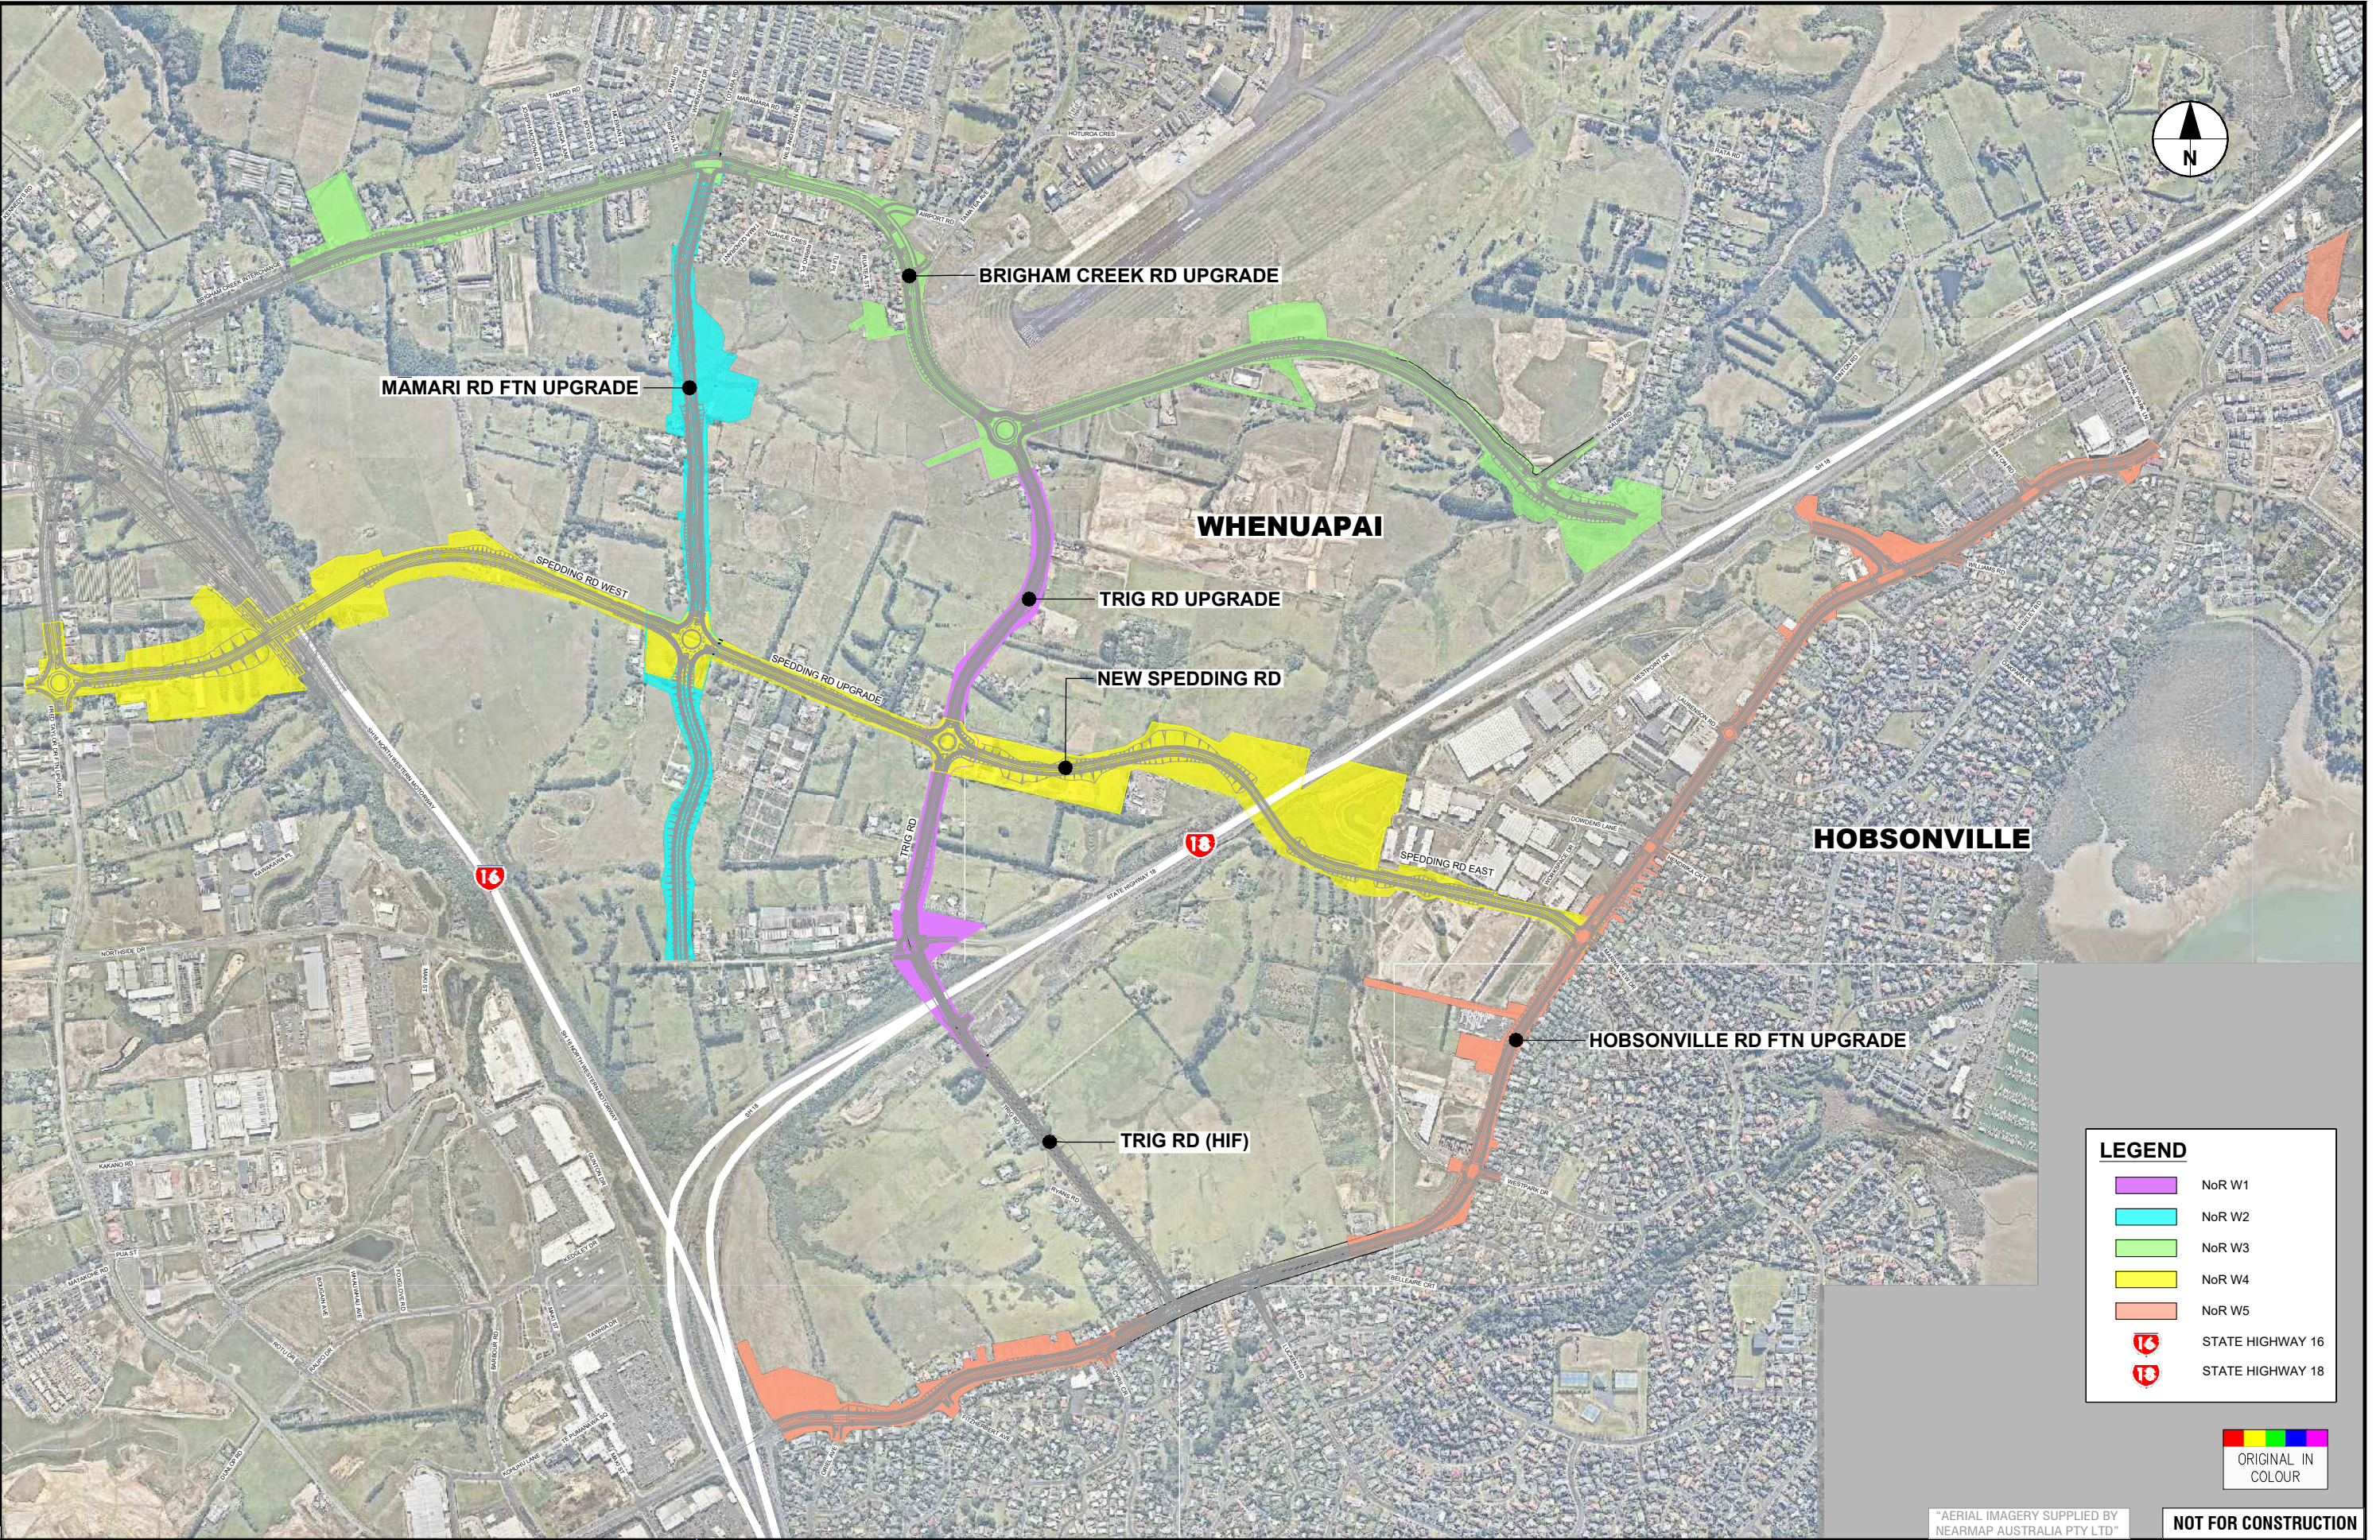

ORIGINAL SIZE A1
100m
90
80
70
60
50
40
30
20
10
0

LEGEND

- NoR W1
- NoR W2
- NoR W3
- NoR W4
- NoR W5
- STATE HIGHWAY 16
- STATE HIGHWAY 18

ORIGINAL IN COLOUR

"AERIAL IMAGERY SUPPLIED BY NEARMAP AUSTRALIA PTY LTD" **NOT FOR CONSTRUCTION**

REV	ISSUED FOR NoR LODGEMENT	JDT	SEPT. 2022	DESIGN REVIEW	N/A	
A	DRAFT ISSUE FOR REVIEW	VOLT	07.05.2021	APPROVED	R. MASON	07.05.2021
B						



SUPPORTING GROWTH PROGRAMME
NORTH WEST LOCAL NETWORK
 Drawing Title: **WHENUAPAI OVERALL LAYOUT PLAN**

Drawing Status: FOR LODGEMENT			
Drawing Date: 07.05.2021			
A1	NTS	A3	NTS
Discipline: GENERAL			
Drawing No: SGA-DRG-NWE-002-GE-0001			Revision: B