


C:\work\proj\sga\0153599\SGA-DRG-NWE-002-GE-0001.dwg

ORIGINAL SIZE A1
 0 10 20 30 40 50 60 70 80 90 100m

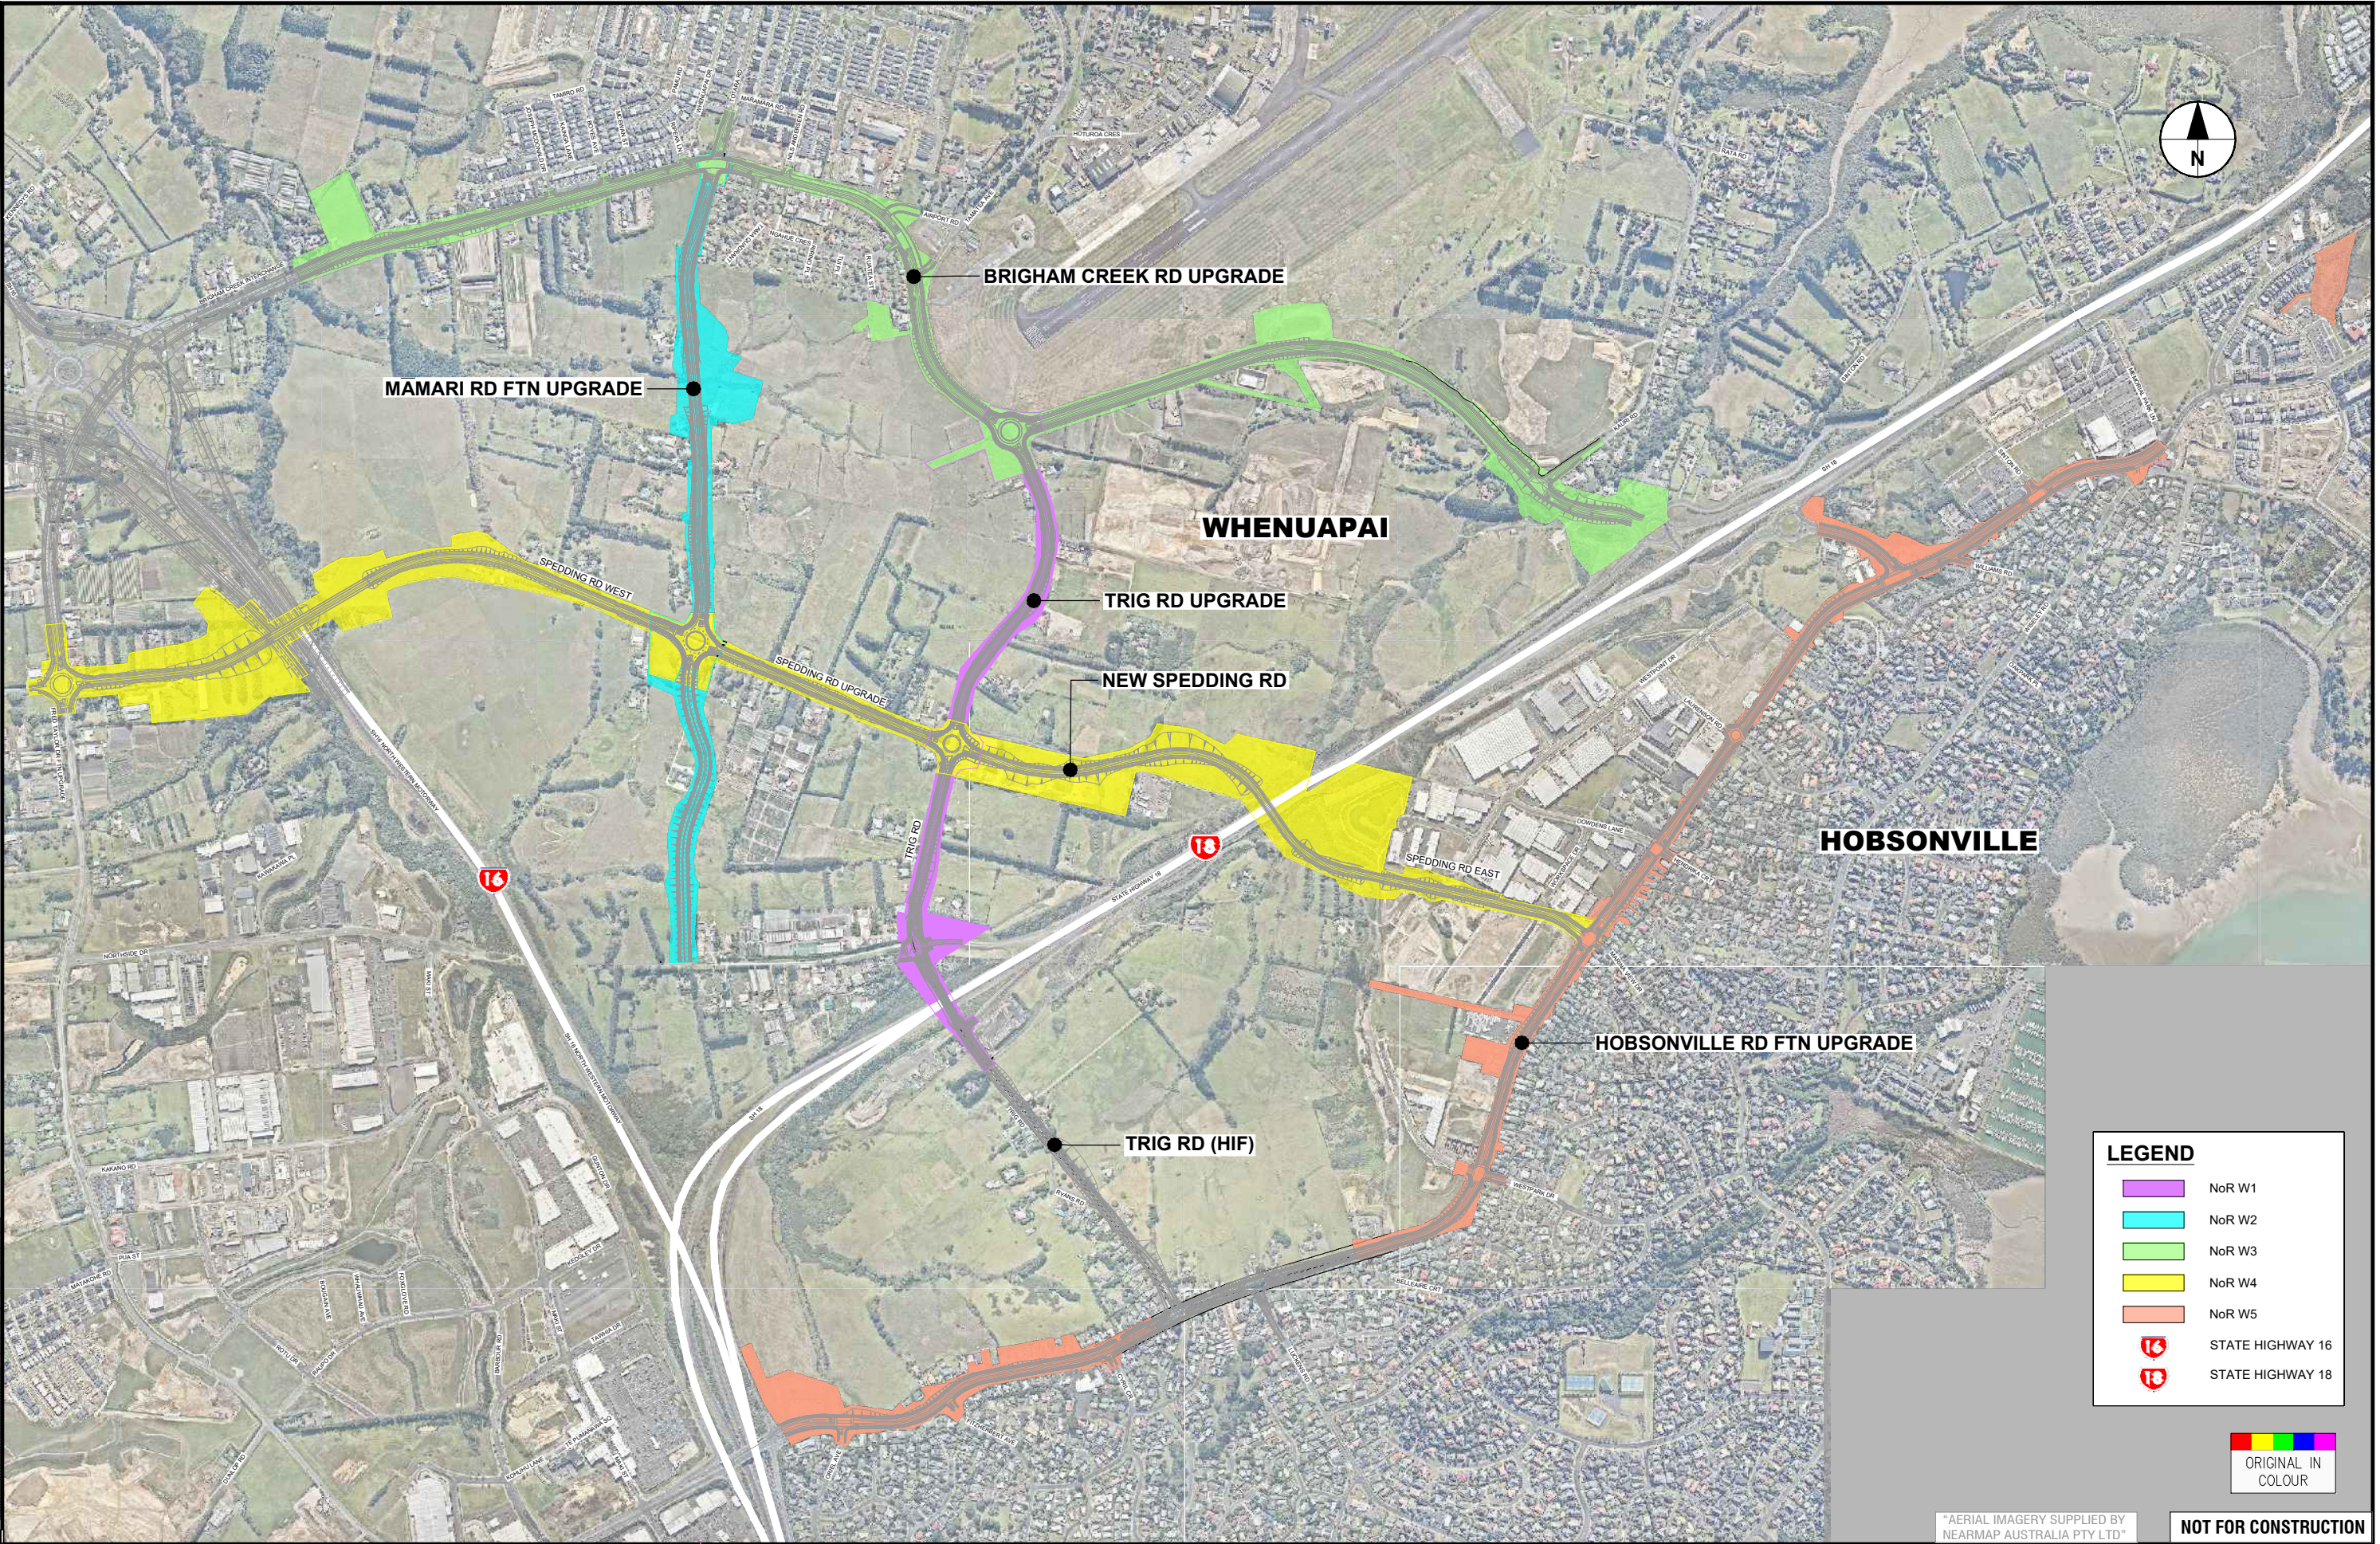

LEGEND

- NoR W1
- NoR W2
- NoR W3
- NoR W4
- NoR W5
- 16 STATE HIGHWAY 16
- 18 STATE HIGHWAY 18



"AERIAL IMAGERY SUPPLIED BY NEARMAP AUSTRALIA PTY LTD" **NOT FOR CONSTRUCTION**

REV	DESCRIPTION	DATE	APPROVED	DATE
B	ISSUED FOR NoR LODGEMENT	JDT SEPT. 2022		
A	DRAFT ISSUE FOR REVIEW	VOLT 07.05.2021		
	REVISIONS			

SURVEYED	N/A	
DRAWN	V. DELA TORRE	30.04.2021
DRAWING CHECK	J. DELA TORRE	30.04.2021
DESIGN	N/A	
DESIGN REVIEW	N/A	
APPROVED	R. MASON	07.05.2021



SUPPORTING GROWTH PROGRAMME
 NORTH WEST LOCAL NETWORK
 Drawing Title: **WHENUAPAI OVERALL LAYOUT PLAN**

Drawing Status: FOR LODGEMENT			
Drawing Date: 07.05.2021			
A1	NTS	A3	NTS
Discipline: GENERAL			
Drawing No: SGA-DRG-NWE-002-GE-0001			Revision: B