
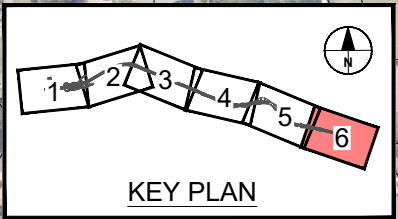


C:\pwworking\pwworking.com\d10\autocad\electrical\sga-drg-nwe-002-ci-5100-combined.dwg

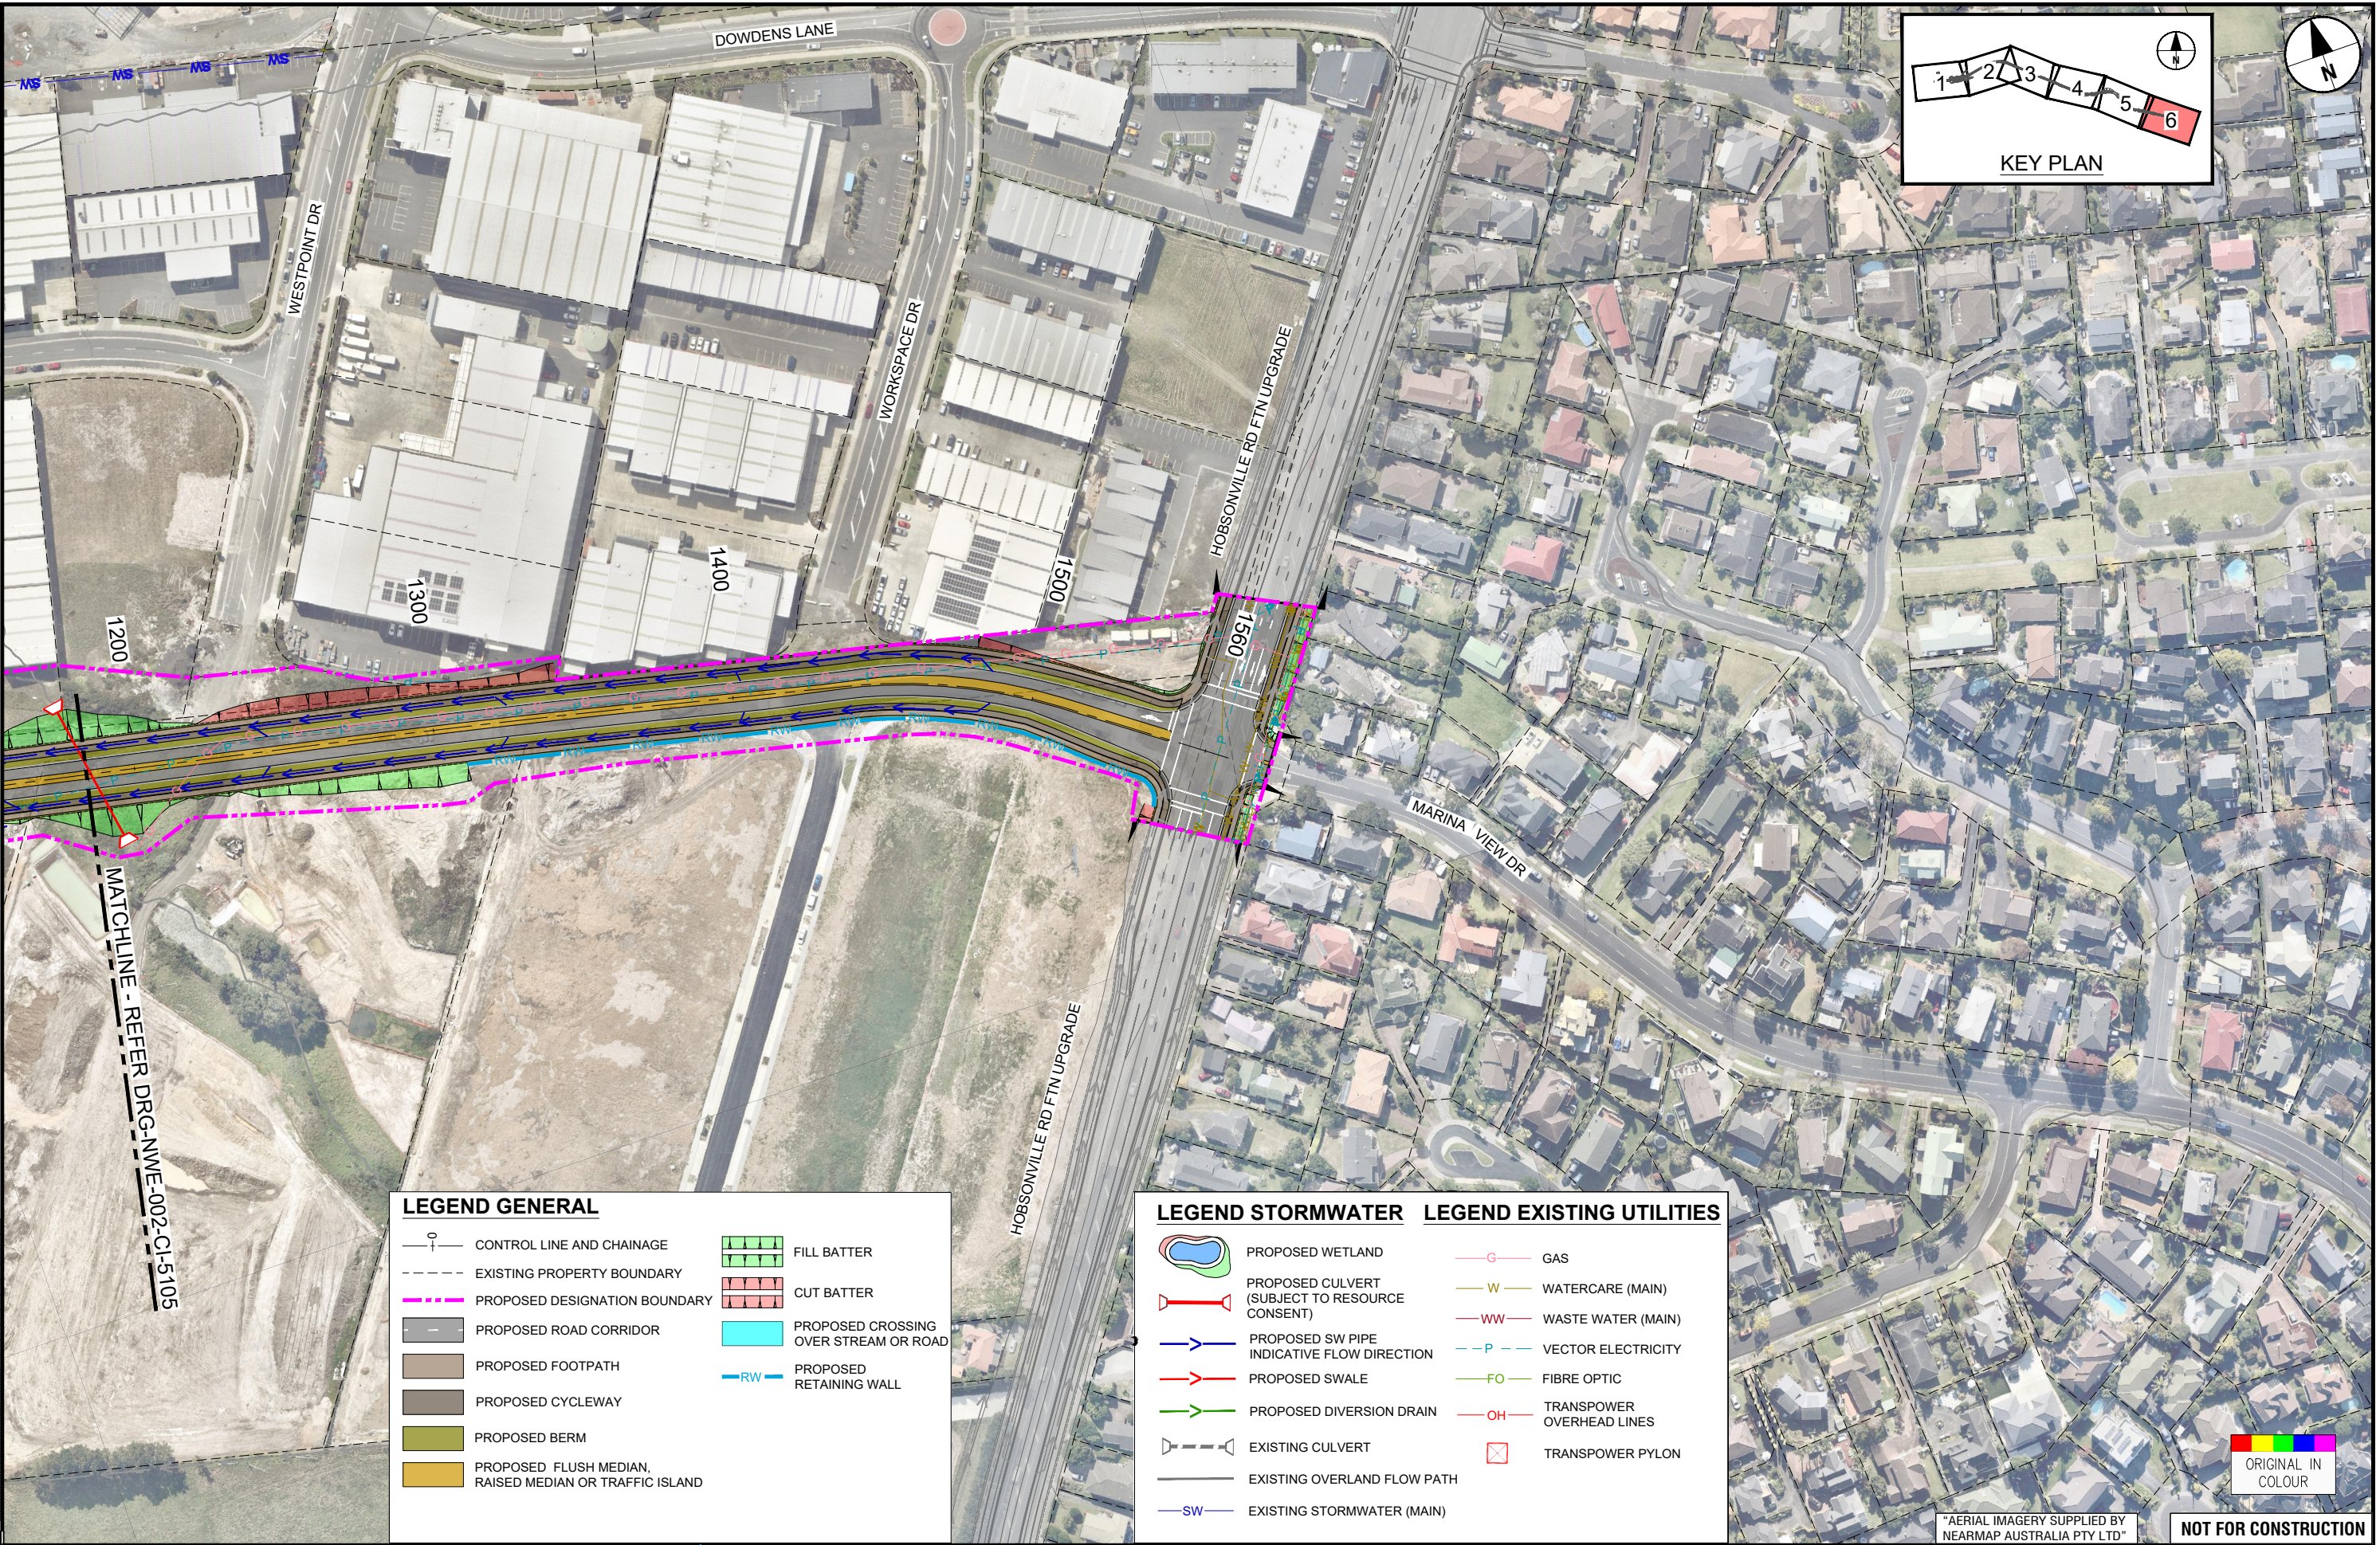

LEGEND GENERAL	
	CONTROL LINE AND CHAINAGE
	EXISTING PROPERTY BOUNDARY
	PROPOSED DESIGNATION BOUNDARY
	PROPOSED ROAD CORRIDOR
	PROPOSED FOOTPATH
	PROPOSED CYCLEWAY
	PROPOSED BERM
	PROPOSED FLUSH MEDIAN, RAISED MEDIAN OR TRAFFIC ISLAND
	FILL BATTER
	CUT BATTER
	PROPOSED CROSSING OVER STREAM OR ROAD
	PROPOSED RETAINING WALL

LEGEND STORMWATER		LEGEND EXISTING UTILITIES	
	PROPOSED WETLAND		GAS
	PROPOSED CULVERT (SUBJECT TO RESOURCE CONSENT)		WATERCARE (MAIN)
	PROPOSED SW PIPE INDICATIVE FLOW DIRECTION		WASTE WATER (MAIN)
	PROPOSED SWALE		VECTOR ELECTRICITY
	PROPOSED DIVERSION DRAIN		FIBRE OPTIC
	EXISTING CULVERT		TRANSPOWER OVERHEAD LINES
	EXISTING OVERLAND FLOW PATH		TRANSPOWER PYLON
	EXISTING STORMWATER (MAIN)		

ORIGINAL SIZE A1

REV	ISSUED FOR NOTICE OF REQUIREMENT LODGEMENT	JDT	DEC. 2022	DESIGN REVIEW	D. ZIMMERLE	30.04.2021
A	DRAFT ISSUE FOR REVIEW	VOLT	MAY 2021	APPROVED	B. BUSNARDO	07.12.2022

SURVEYED	N/A	30.04.2021
DRAWN	V. DELA TORRE	30.04.2021
DRAWING CHECK	J. DELA TORRE	30.04.2021
DESIGN	P. HADWIN	30.04.2021
DESIGN REVIEW	D. ZIMMERLE	30.04.2021
APPROVED	B. BUSNARDO	07.12.2022



SUPPORTING GROWTH PROGRAMME
WHENUAPAI - NEW SPEDDING RD (NoR W4)
 Project:
 Drawing Title:
GENERAL ARRANGEMENT LAYOUT PLAN
SHEET 6 OF 6

"AERIAL IMAGERY SUPPLIED BY NEARMAP AUSTRALIA PTY LTD"

NOT FOR CONSTRUCTION

FOR LODGEMENT	
Drawing Date:	07.12.2022
Drawing No:	SGA-DRG-NWE-002-CI-5106
Discipline:	CIVIL
Scale:	1:5000
Scale:	1:10000

