

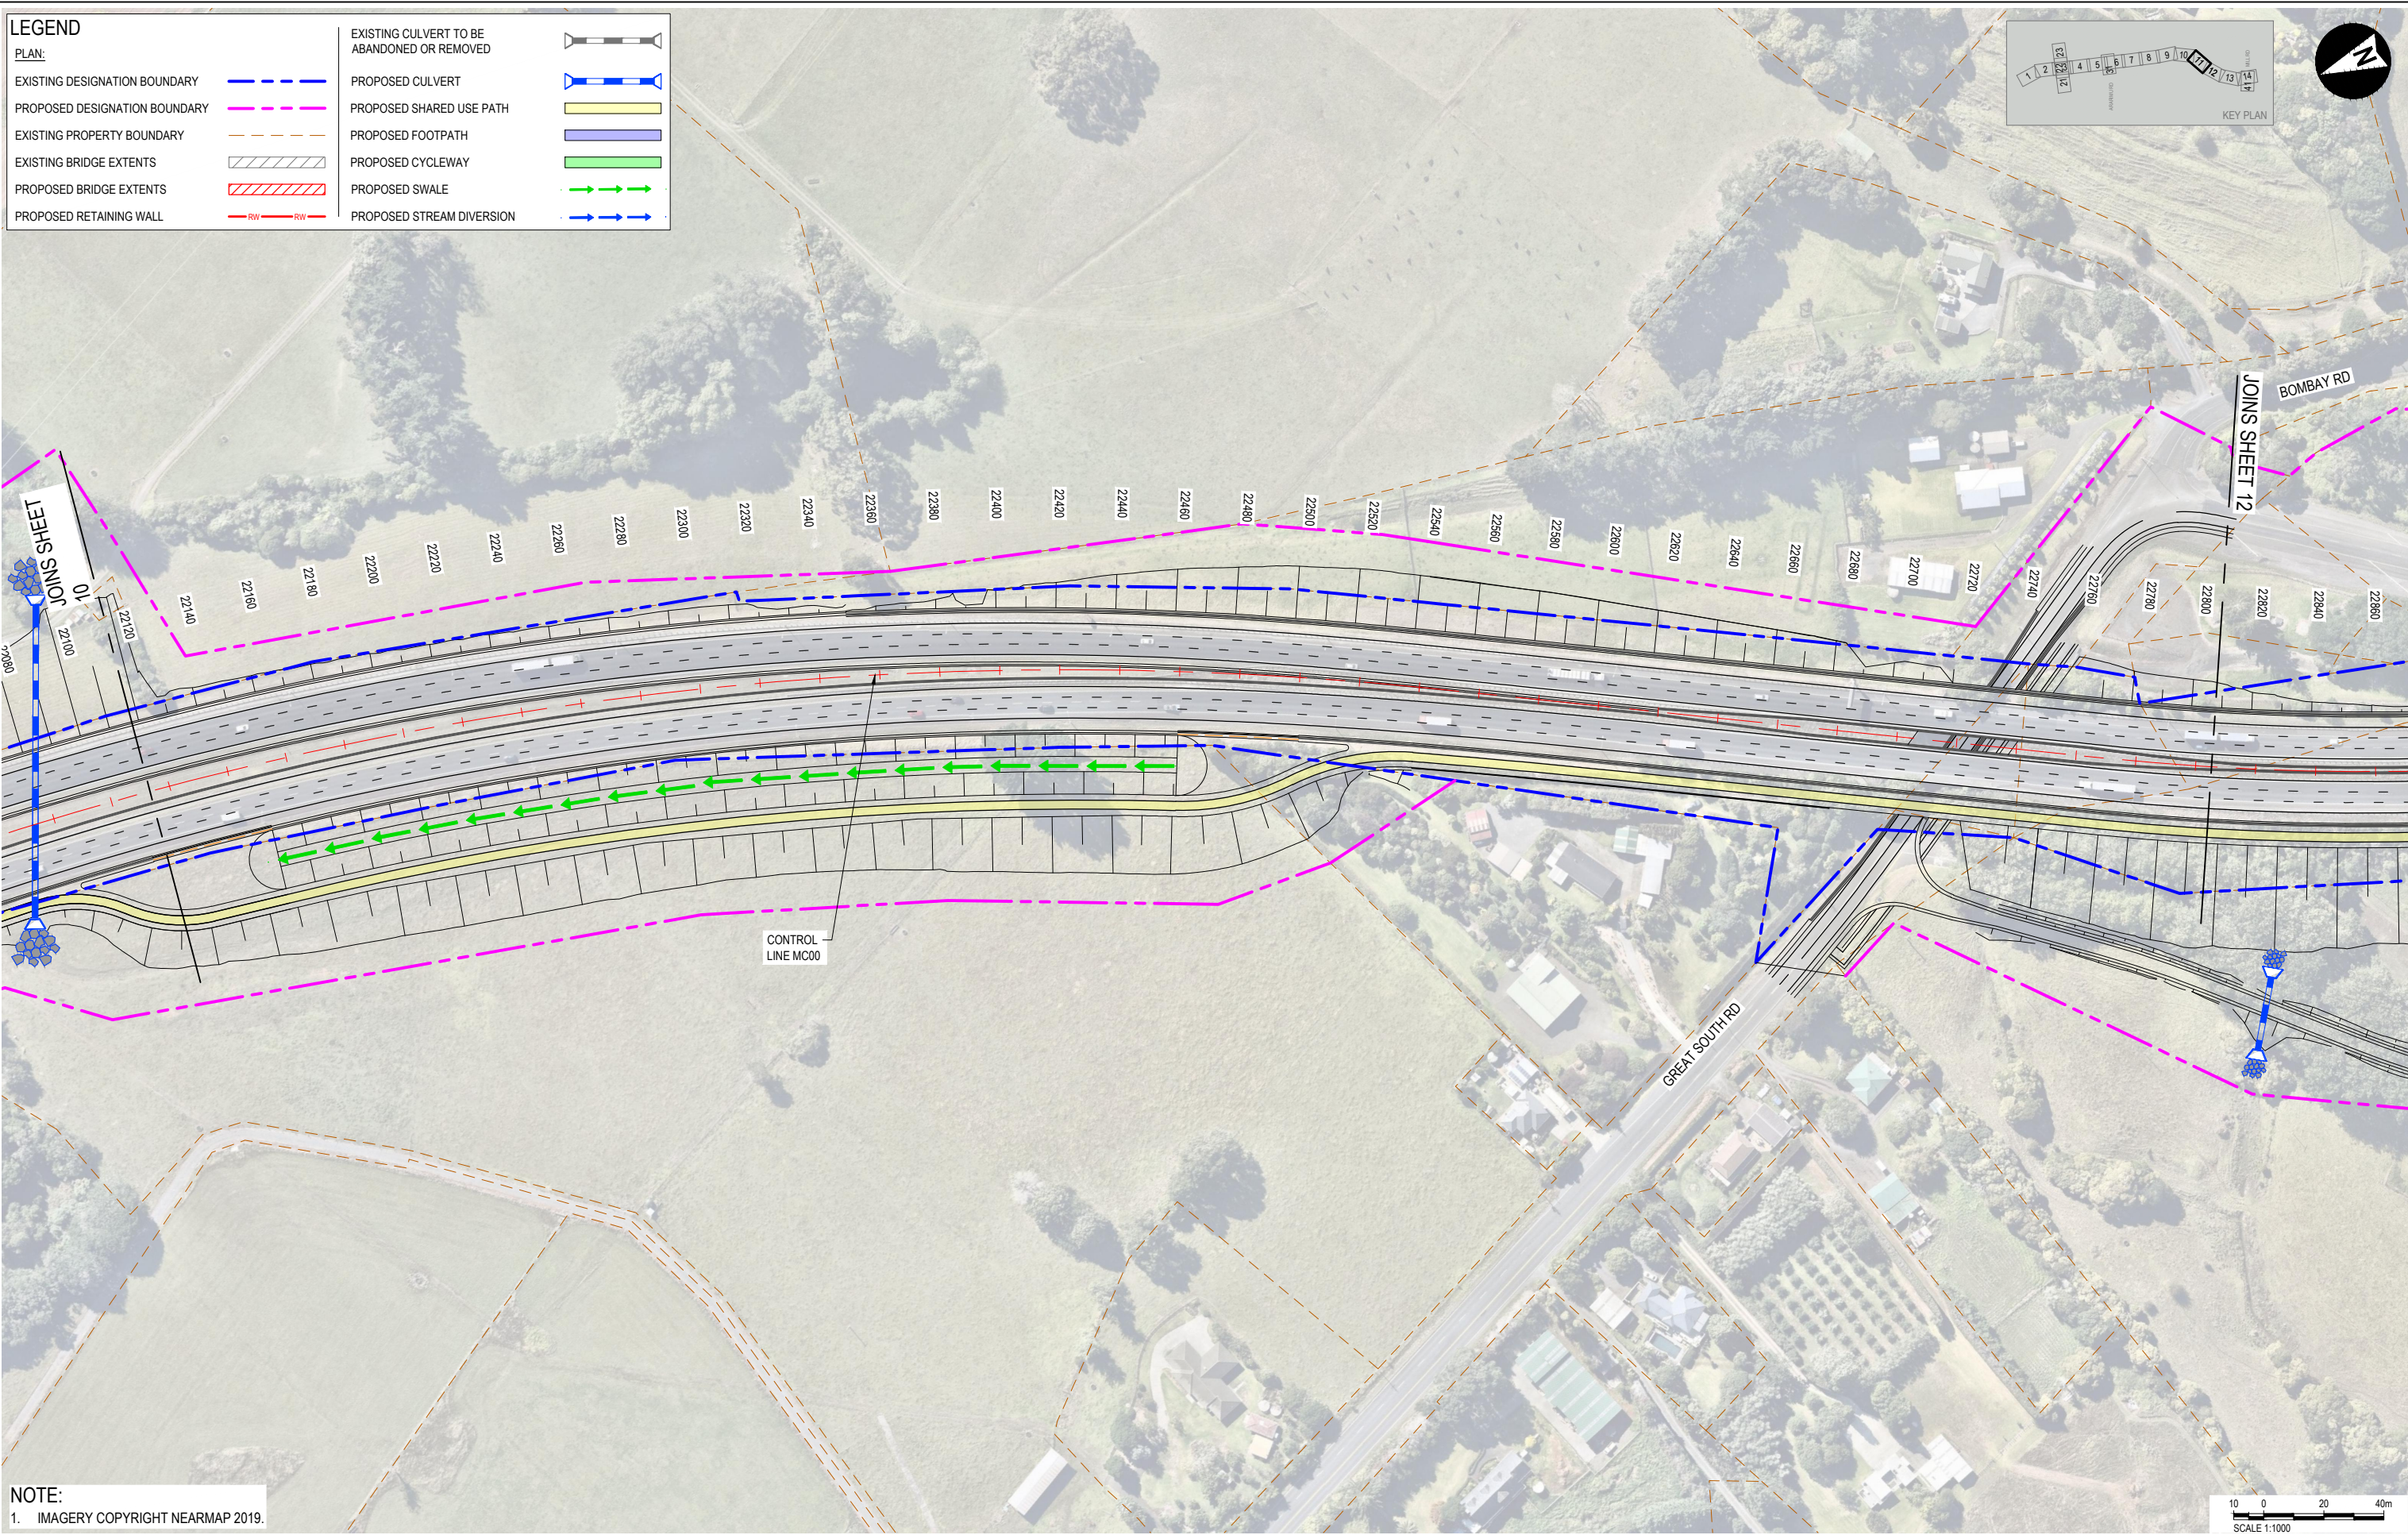


LEGEND	
PLAN:	
EXISTING DESIGNATION BOUNDARY	
PROPOSED DESIGNATION BOUNDARY	
EXISTING PROPERTY BOUNDARY	
EXISTING BRIDGE EXTENTS	
PROPOSED BRIDGE EXTENTS	
PROPOSED RETAINING WALL	
EXISTING CULVERT TO BE ABANDONED OR REMOVED	
PROPOSED CULVERT	
PROPOSED SHARED USE PATH	
PROPOSED FOOTPATH	
PROPOSED CYCLEWAY	
PROPOSED SWALE	
PROPOSED STREAM DIVERSION	

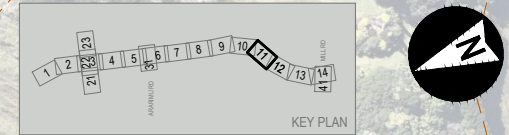

NOTE:  
1. IMAGERY COPYRIGHT NEARMAP 2019.

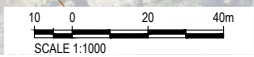

File Date: 2024-02-19 20:07:00  
 Office: Auckland  
 Filename: papakura-sh1-papakura-to-drury-3D-objects-2024-02-19-10-00-00.dwg  
 Drawing: 0530 - SH1 Papakura to Drury  
 User: J.HIND  
 Plot Date: 2024-02-19 20:07:00



**aurecon**

**WAKA KOTAHI**  
NZ TRANSPORT AGENCY

REV	DATE	REVISION DETAILS	APPROVED
A	2024-02-19	ISSUED FOR NOTICE OF REQUIREMENT LODGEMENT	M.LAING


SCALE	SIZE
1:1000	A1
DRAWN	T.HAYWOOD
DESIGNED	I.BROWN
REVIEWED	R.LAUREN

PRELIMINARY	APPROVED
NOT FOR CONSTRUCTION	DATE: 2024-02-19
J.HIND	J.HIND


CLIENT	PROJECT					
NZUP SH1 PAKAKURA TO DRURY	GENERAL ARRANGEMENT					
	SHEET 11					
DRAWING No.	PROJECT No.	AREA	TYPE	DISC	NUMBER	REV
506207	0530	DRG	RR	0111	A	



LEGEND	
PLAN:	
EXISTING DESIGNATION BOUNDARY	
PROPOSED DESIGNATION BOUNDARY	
EXISTING PROPERTY BOUNDARY	
EXISTING BRIDGE EXTENTS	
PROPOSED BRIDGE EXTENTS	
PROPOSED RETAINING WALL	
EXISTING CULVERT TO BE ABANDONED OR REMOVED	
PROPOSED CULVERT	
PROPOSED SHARED USE PATH	
PROPOSED FOOTPATH	
PROPOSED CYCLEWAY	
PROPOSED SWALE	
PROPOSED STREAM DIVERSION	

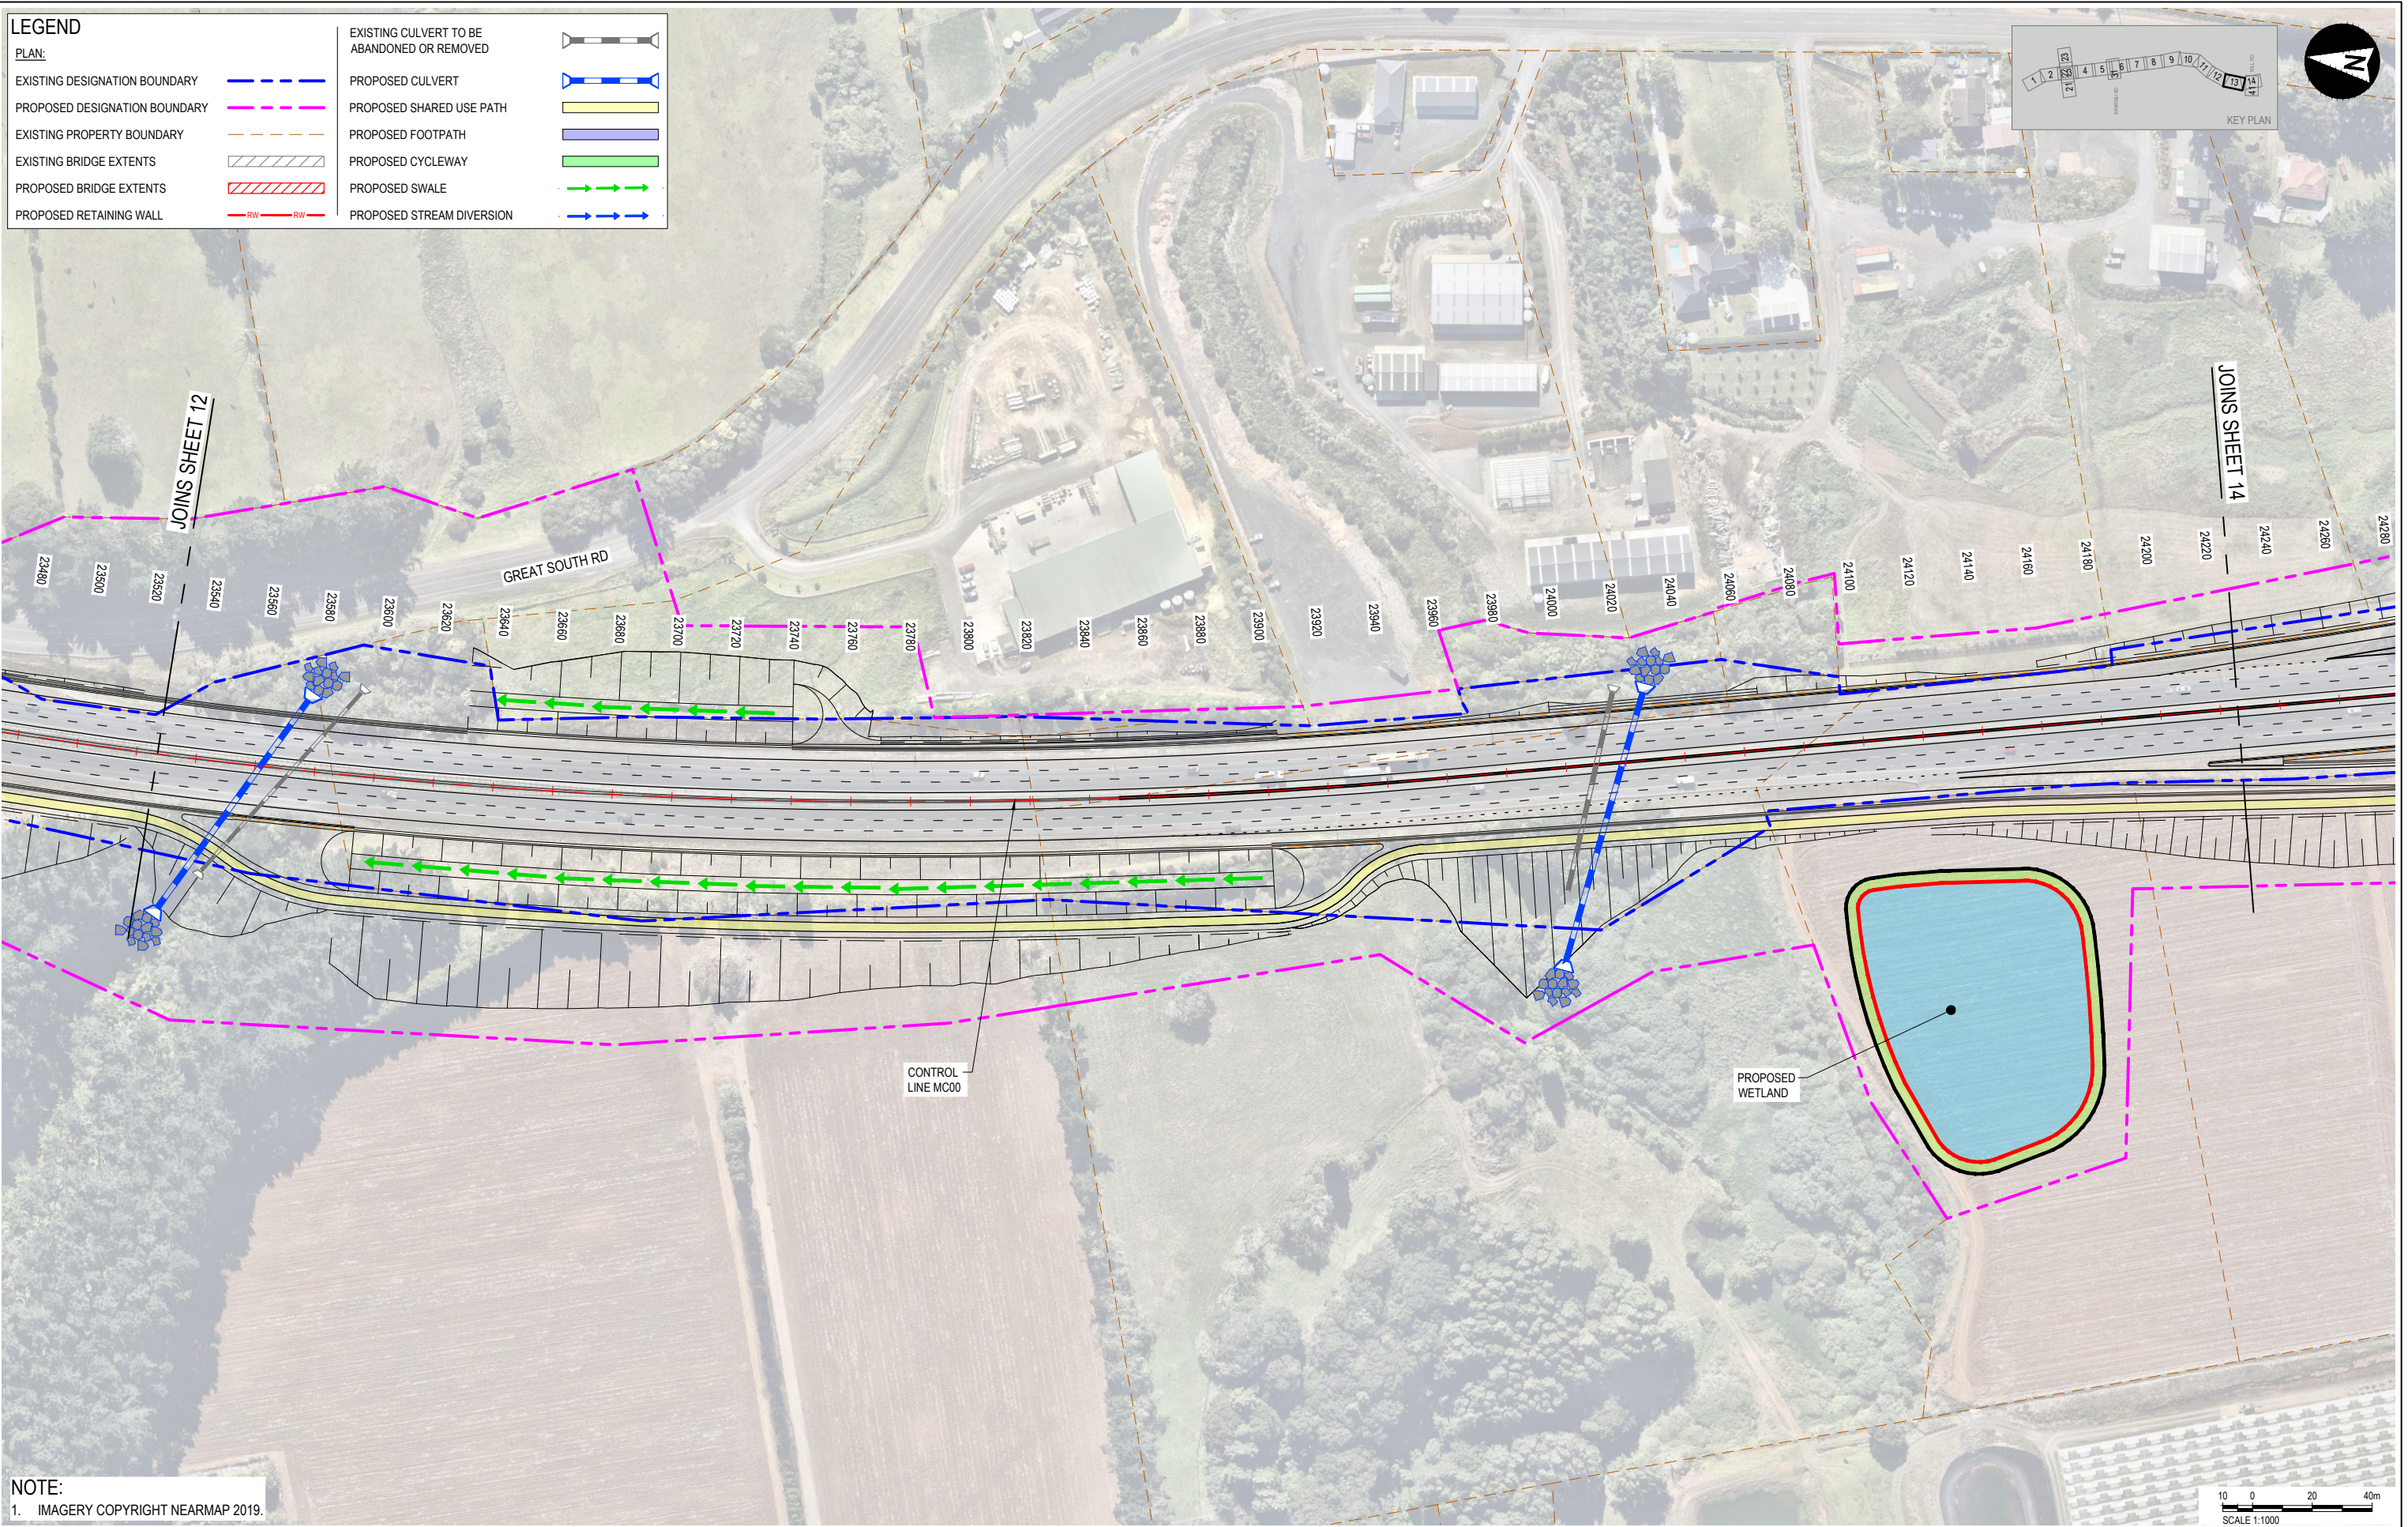

NOTE:  
1. IMAGERY COPYRIGHT NEARMAP 2019.

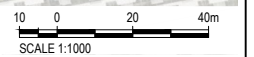

**aurecon**

**WAKA KOTAHĪ**  
NZ TRANSPORT AGENCY

REV	DATE	REVISION DETAILS	APPROVED
A	2024-02-19	ISSUED FOR NOTICE OF REQUIREMENT LODGEMENT	M.LAING

SCALE	SIZE
1:1000	A1
DRAWN	T.HAYWOOD
DESIGNED	I.BROWN
REVIEWED	R.LAUREN



PRELIMINARY NOT FOR CONSTRUCTION	
APPROVED	DATE 2024-02-19
J.HIND	
J.HIND	

PROJECT	NZUP SH1 PAPAURA TO DRURY
TITLE	GENERAL ARRANGEMENT
SHEET 13	
DRAWING No.	506207 - 0530 - DRG - RR - 0113 - A



Proj Date: 2024-02-19 20:07:00  
 Office: Auckland  
 Filename: papakura-sh1-papakura-to-drury-general-arrangement-a1-3000.dwg  
 Path: C:\Users\j.hind\Documents\Projects\506207\0530\0113\A1\Drawings\506207-0530-DRG-RR-0113.dwg  
 Stage: 2  
 Project: 506207  
 Drawing: 0113

**LEGEND**

<b>PLAN:</b>			
EXISTING DESIGNATION BOUNDARY		EXISTING CULVERT TO BE ABANDONED OR REMOVED	
PROPOSED DESIGNATION BOUNDARY		PROPOSED CULVERT	
EXISTING PROPERTY BOUNDARY		PROPOSED SHARED USE PATH	
EXISTING BRIDGE EXTENTS		PROPOSED FOOTPATH	
PROPOSED BRIDGE EXTENTS		PROPOSED CYCLEWAY	
PROPOSED RETAINING WALL		PROPOSED SWALE	
		PROPOSED STREAM DIVERSION	

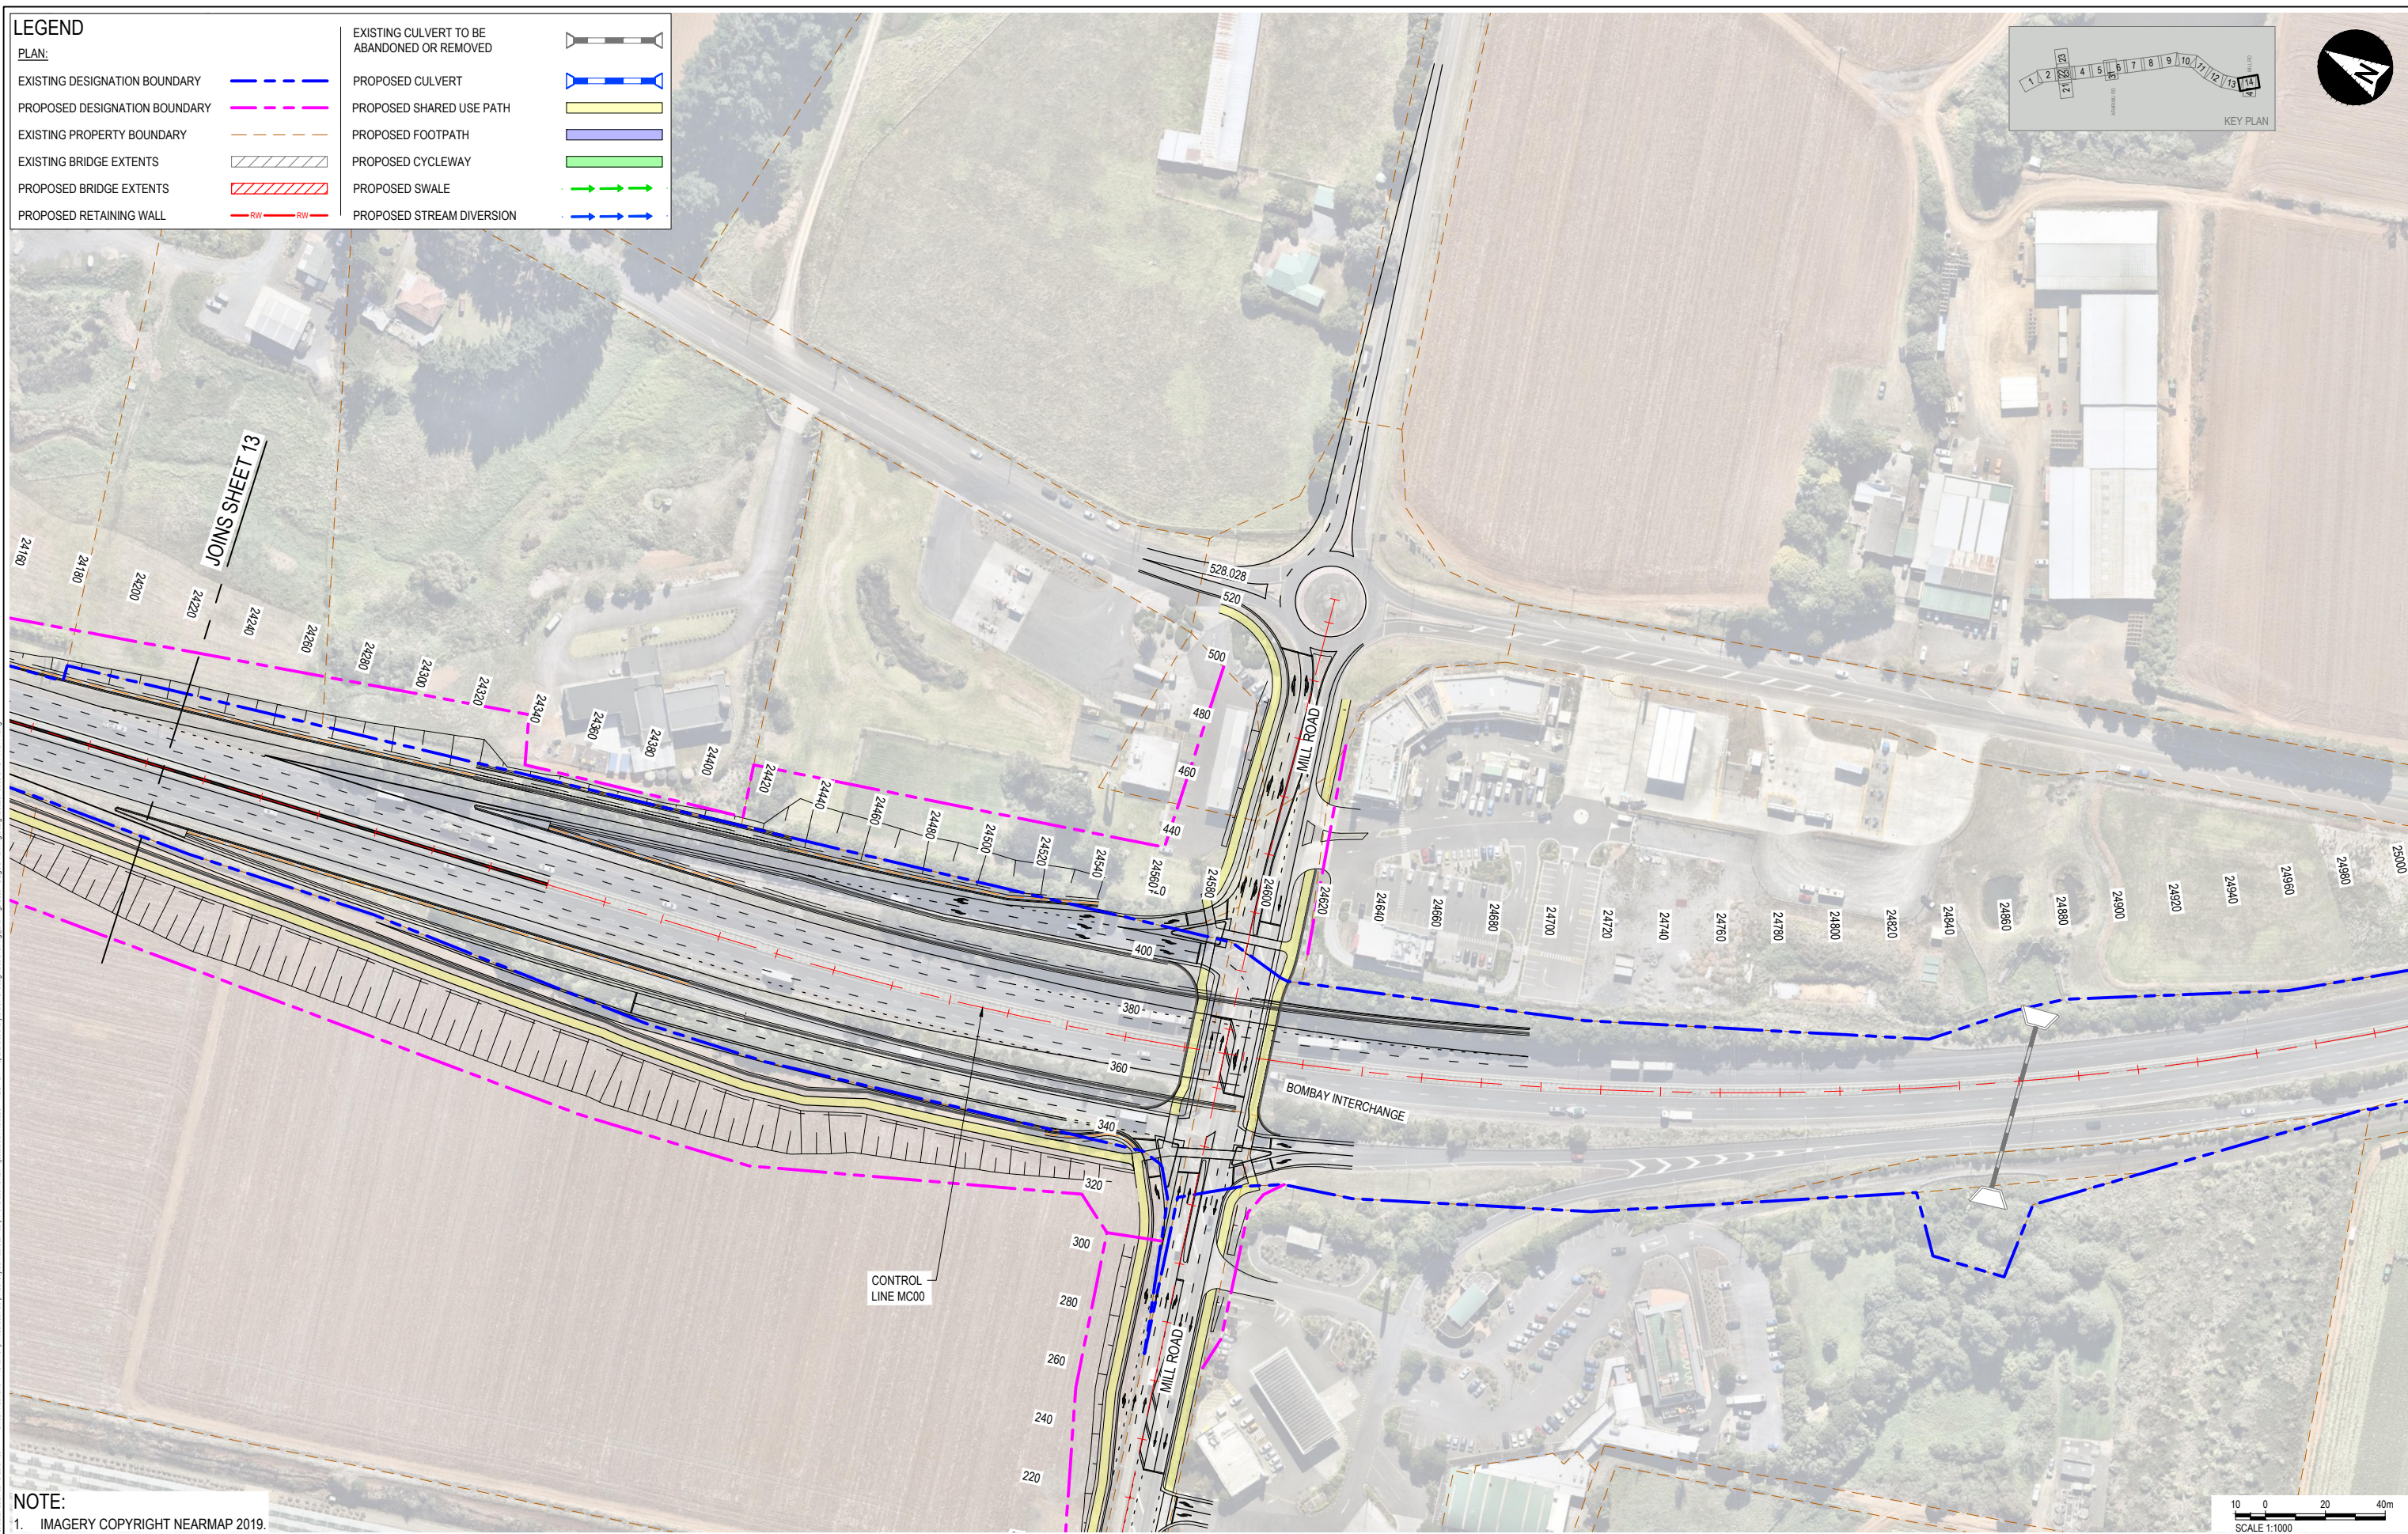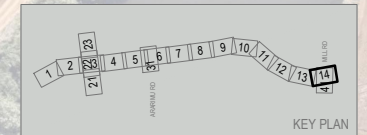

**NOTE:**  
1. IMAGERY COPYRIGHT NEARMAP 2019.

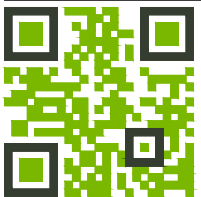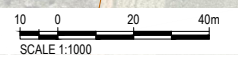

REV	DATE	REVISION DETAILS	APPROVED
A	2024-02-19	ISSUED FOR NOTICE OF REQUIREMENT LODGEMENT	M.LAING

SCALE	1:1000
SIZE	A1
DRAWN	T.HAYWOOD
DESIGNED	I.BROWN
REVIEWED	R.LAUREN



PRELIMINARY NOT FOR CONSTRUCTION
APPROVED
J.HIND
J.HIND

PROJECT	NZUP SH1 PAKAKURA TO DRURY				
TITLE	GENERAL ARRANGEMENT				
	SHEET 14				
DRAWING No.	PROJECT No.	AREA	TYPE	DISC	NUMBER
506207	506207	0530	DRG	RR	0114
					REV
					A


**LEGEND**

**PLAN:**

EXISTING DESIGNATION BOUNDARY		EXISTING CULVERT TO BE ABANDONED OR REMOVED	
PROPOSED DESIGNATION BOUNDARY		PROPOSED CULVERT	
EXISTING PROPERTY BOUNDARY		PROPOSED SHARED USE PATH	
EXISTING BRIDGE EXTENTS		PROPOSED FOOTPATH	
PROPOSED BRIDGE EXTENTS		PROPOSED CYCLEWAY	
PROPOSED RETAINING WALL		PROPOSED SWALE	
		PROPOSED STREAM DIVERSION	

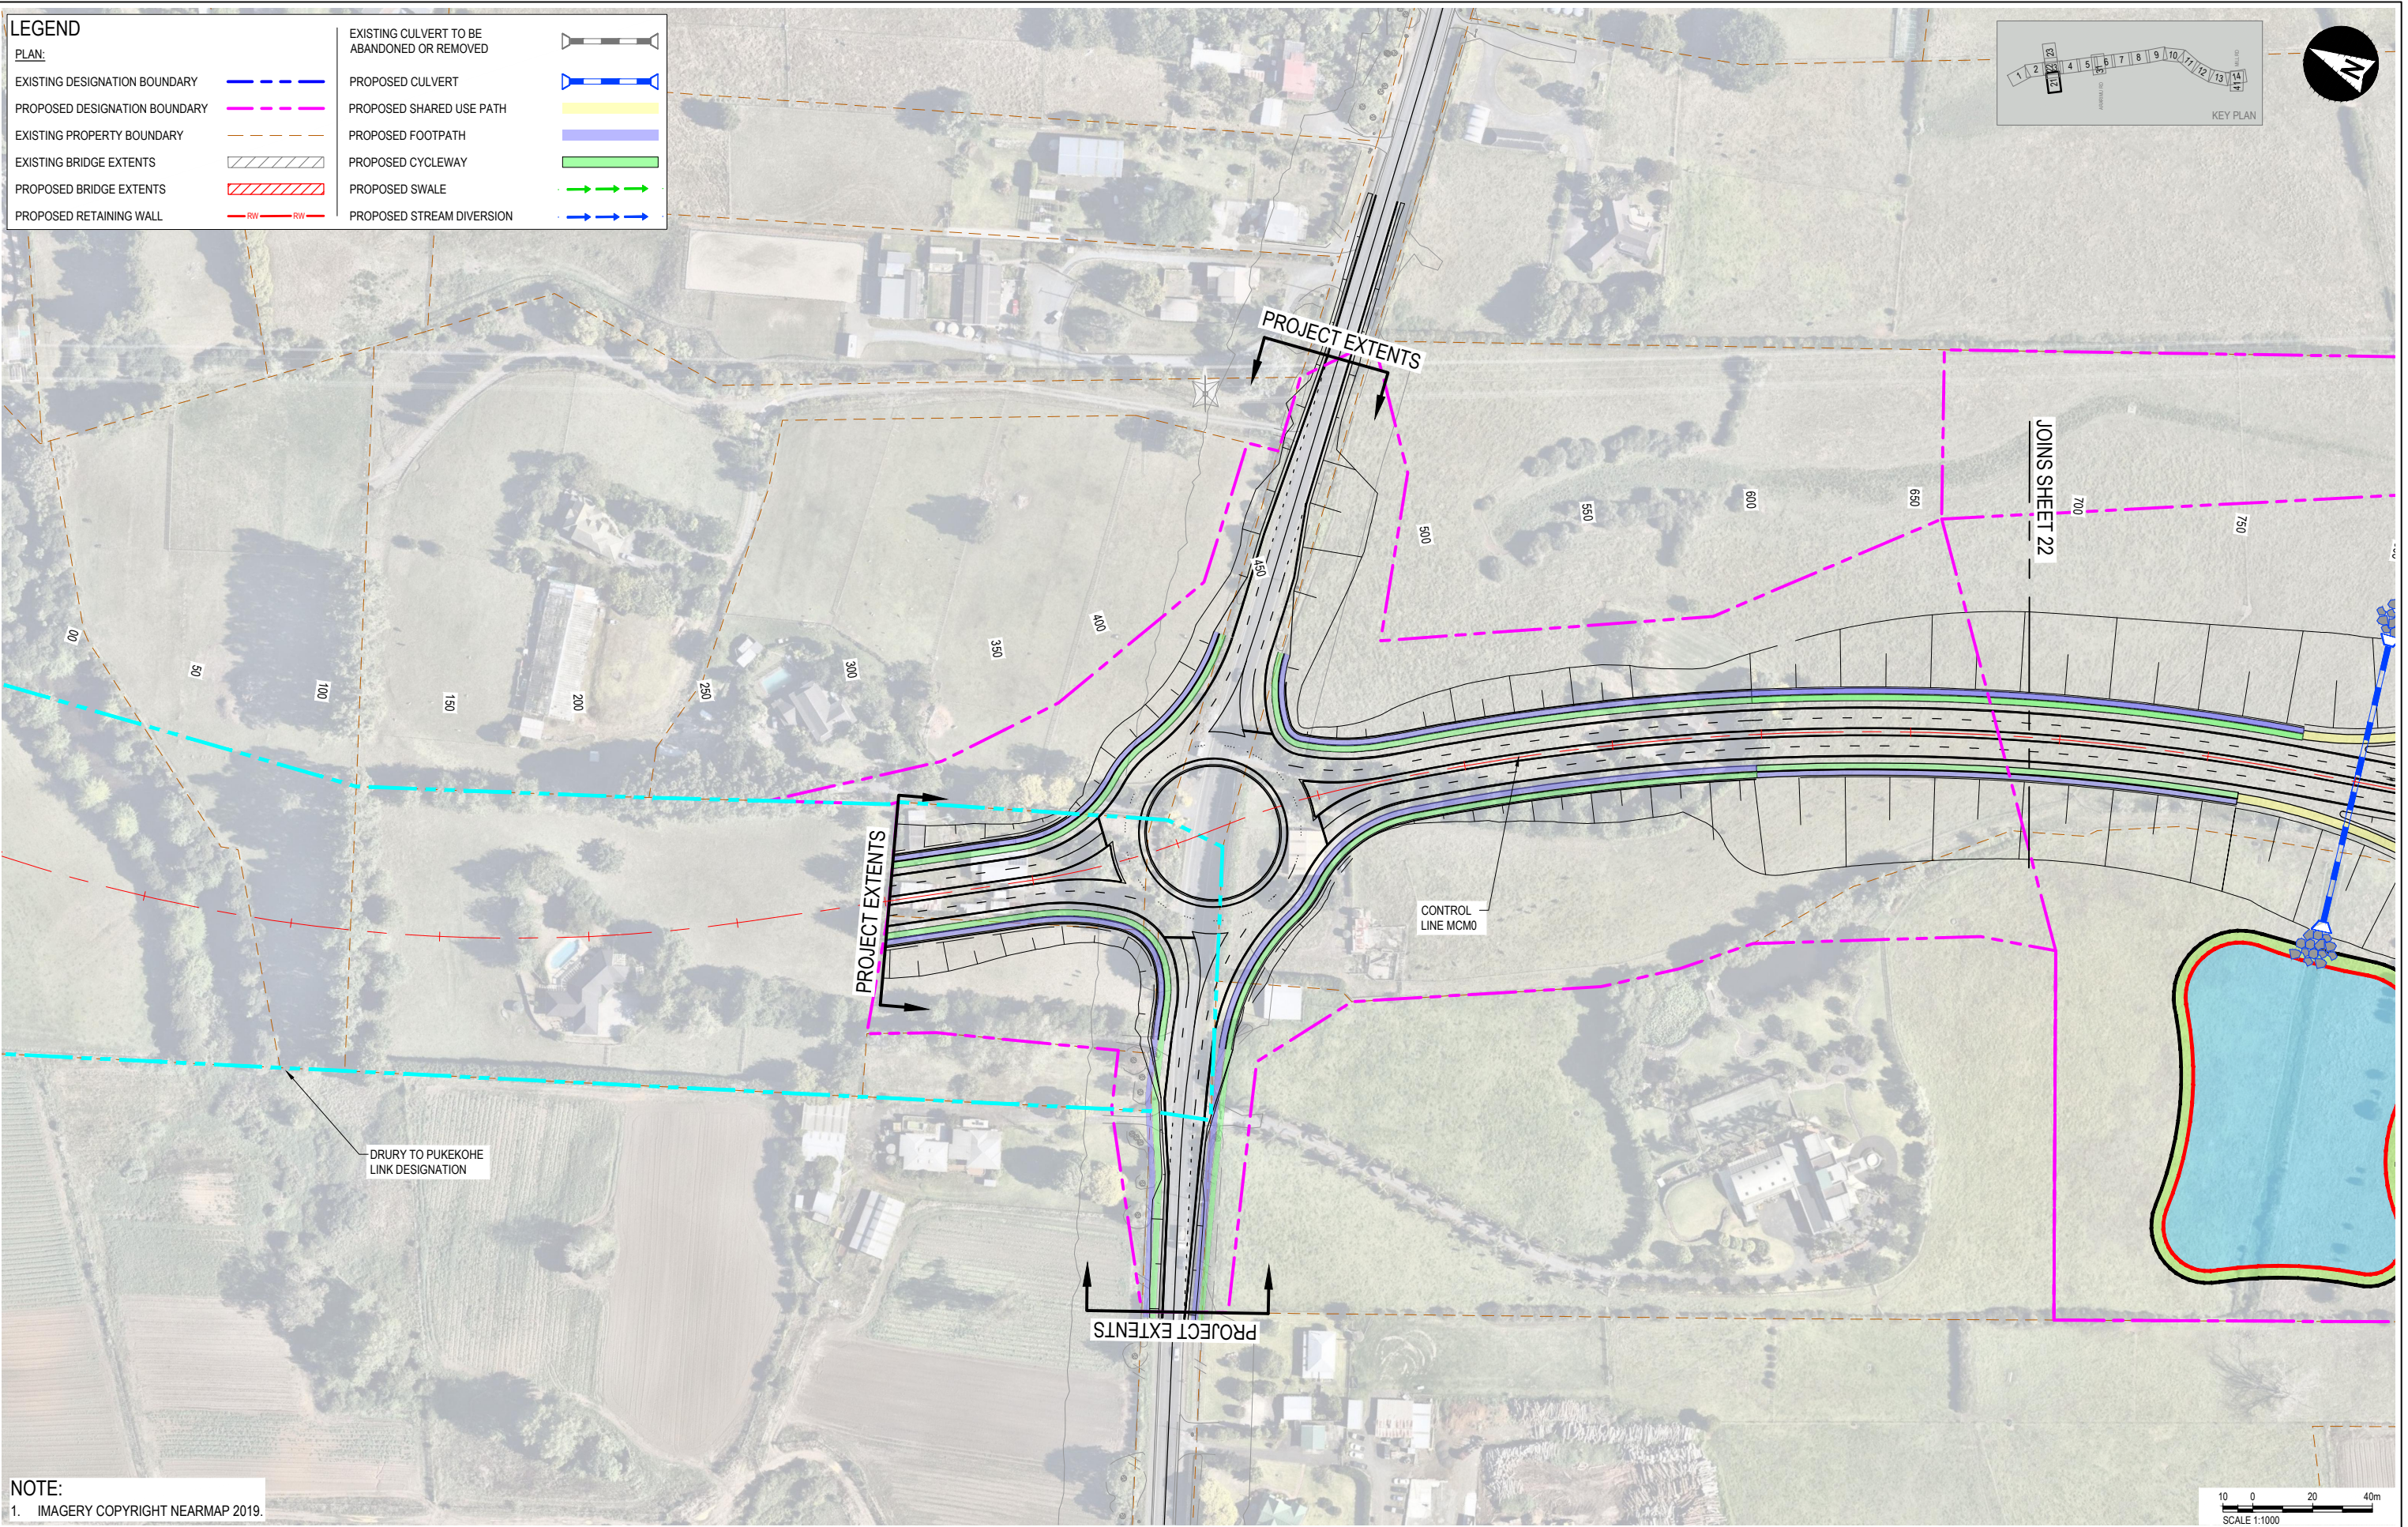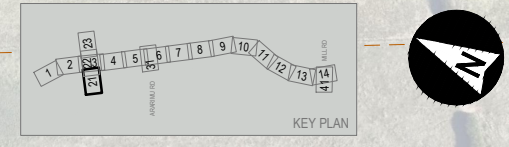



**NOTE:**  
1. IMAGERY COPYRIGHT NEARMAP 2019.

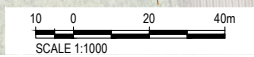


			CLIENT		REV		APPROVED		SCALE		SIZE		PRELIMINARY		PROJECT	
			2024-02-19		M.LAING		1:1000		A1		NOT FOR CONSTRUCTION		NZUP SH1 PAKAPURA TO DRURY			
			REVISION DETAILS		DATE		DESIGNED		APPROVED		TITLE		PROJECT No.		AREA	
			ISSUED FOR NOTICE OF REQUIREMENT LODGEMENT		2024-02-19		I.BROWN		DATE		GENERAL ARRANGEMENT		506207		0530	
							R.LAUREN		2024-02-19		SHEET 21		TYPE		DISC	
									J.HIND		DRG		RR		NUMBER	
									J.HIND		0121		REV		A	

**LEGEND**

PLAN:		EXISTING CULVERT TO BE ABANDONED OR REMOVED	
EXISTING DESIGNATION BOUNDARY		PROPOSED CULVERT	
PROPOSED DESIGNATION BOUNDARY		PROPOSED SHARED USE PATH	
EXISTING PROPERTY BOUNDARY		PROPOSED FOOTPATH	
EXISTING BRIDGE EXTENTS		PROPOSED CYCLEWAY	
PROPOSED BRIDGE EXTENTS		PROPOSED SWALE	
PROPOSED RETAINING WALL		PROPOSED STREAM DIVERSION	

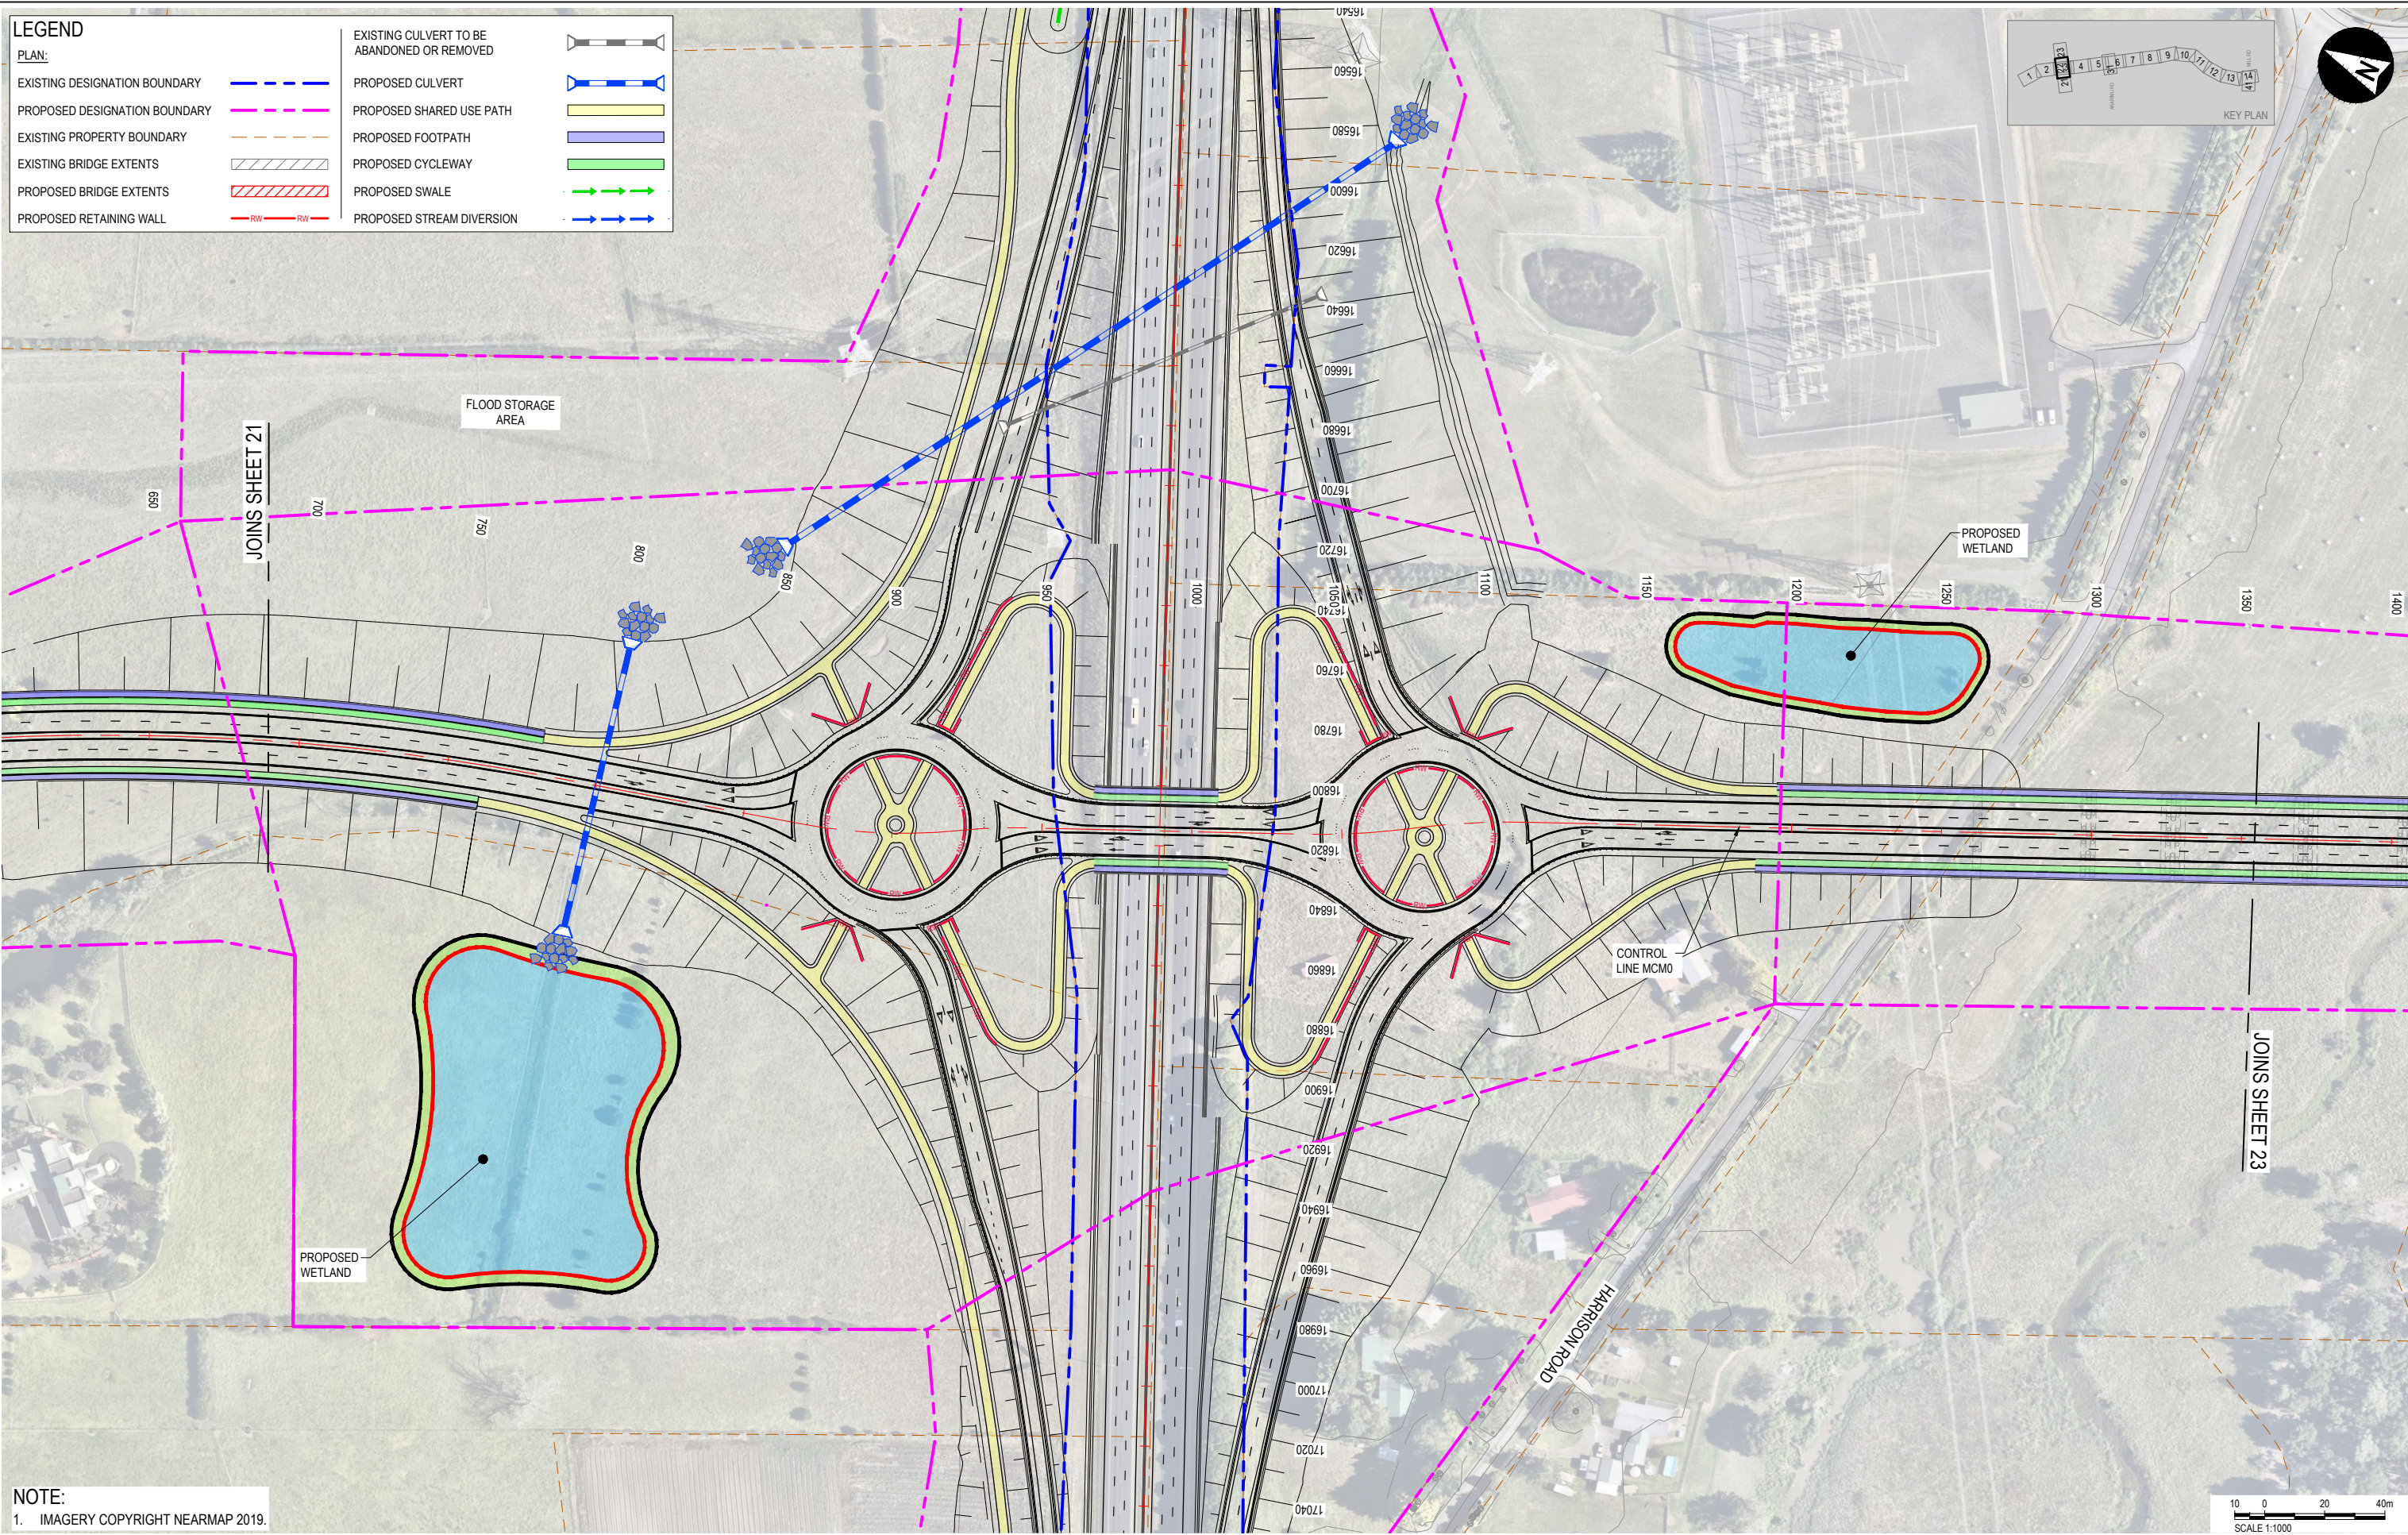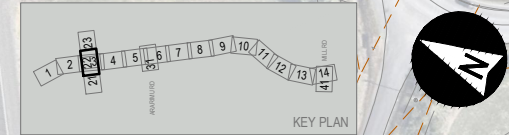

**NOTE:**  
1. IMAGERY COPYRIGHT NEARMAP 2019.

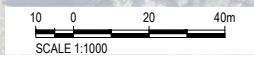

**aurecon**

**WAKA KOTAHĪ**  
NZ TRANSPORT AGENCY

REV	DATE	REVISION DETAILS	APPROVED
A	2024-02-19	ISSUED FOR NOTICE OF REQUIREMENT LODGEMENT	M.LAING

SCALE	SIZE
1:1000	A1
<b>DRAWN</b>	T.HAYWOOD
<b>DESIGNED</b>	I.BROWN
<b>REVIEWED</b>	R.LAUREN

PRELIMINARY NOT FOR CONSTRUCTION	
<b>APPROVED</b>	DATE 2024-02-19
J.HIND	
J.HIND	

PROJECT	NZUP SH1 PAKAKURA TO DRURY				
TITLE	GENERAL ARRANGEMENT				
SHEET 22					
DRAWING No.	PROJECT No.	AREA	TYPE	DISC	NUMBER
506207	0530	DRG	RR	0122	A



File Path: \\aurecon\proj\506207\506207\_0530\Drawings\0122\Drawings\0122\_A1.dwg  
 Project: NZUP SH1 PAKAKURA TO DRURY  
 Date: 2024-02-19 10:08:00







LEGEND	
PLAN:	
EXISTING DESIGNATION BOUNDARY	
PROPOSED DESIGNATION BOUNDARY	
EXISTING PROPERTY BOUNDARY	
EXISTING BRIDGE EXTENTS	
PROPOSED BRIDGE EXTENTS	
PROPOSED RETAINING WALL	
EXISTING CULVERT TO BE ABANDONED OR REMOVED	
PROPOSED CULVERT	
PROPOSED SHARED USE PATH	
PROPOSED FOOTPATH	
PROPOSED CYCLEWAY	
PROPOSED SWALE	
PROPOSED STREAM DIVERSION	

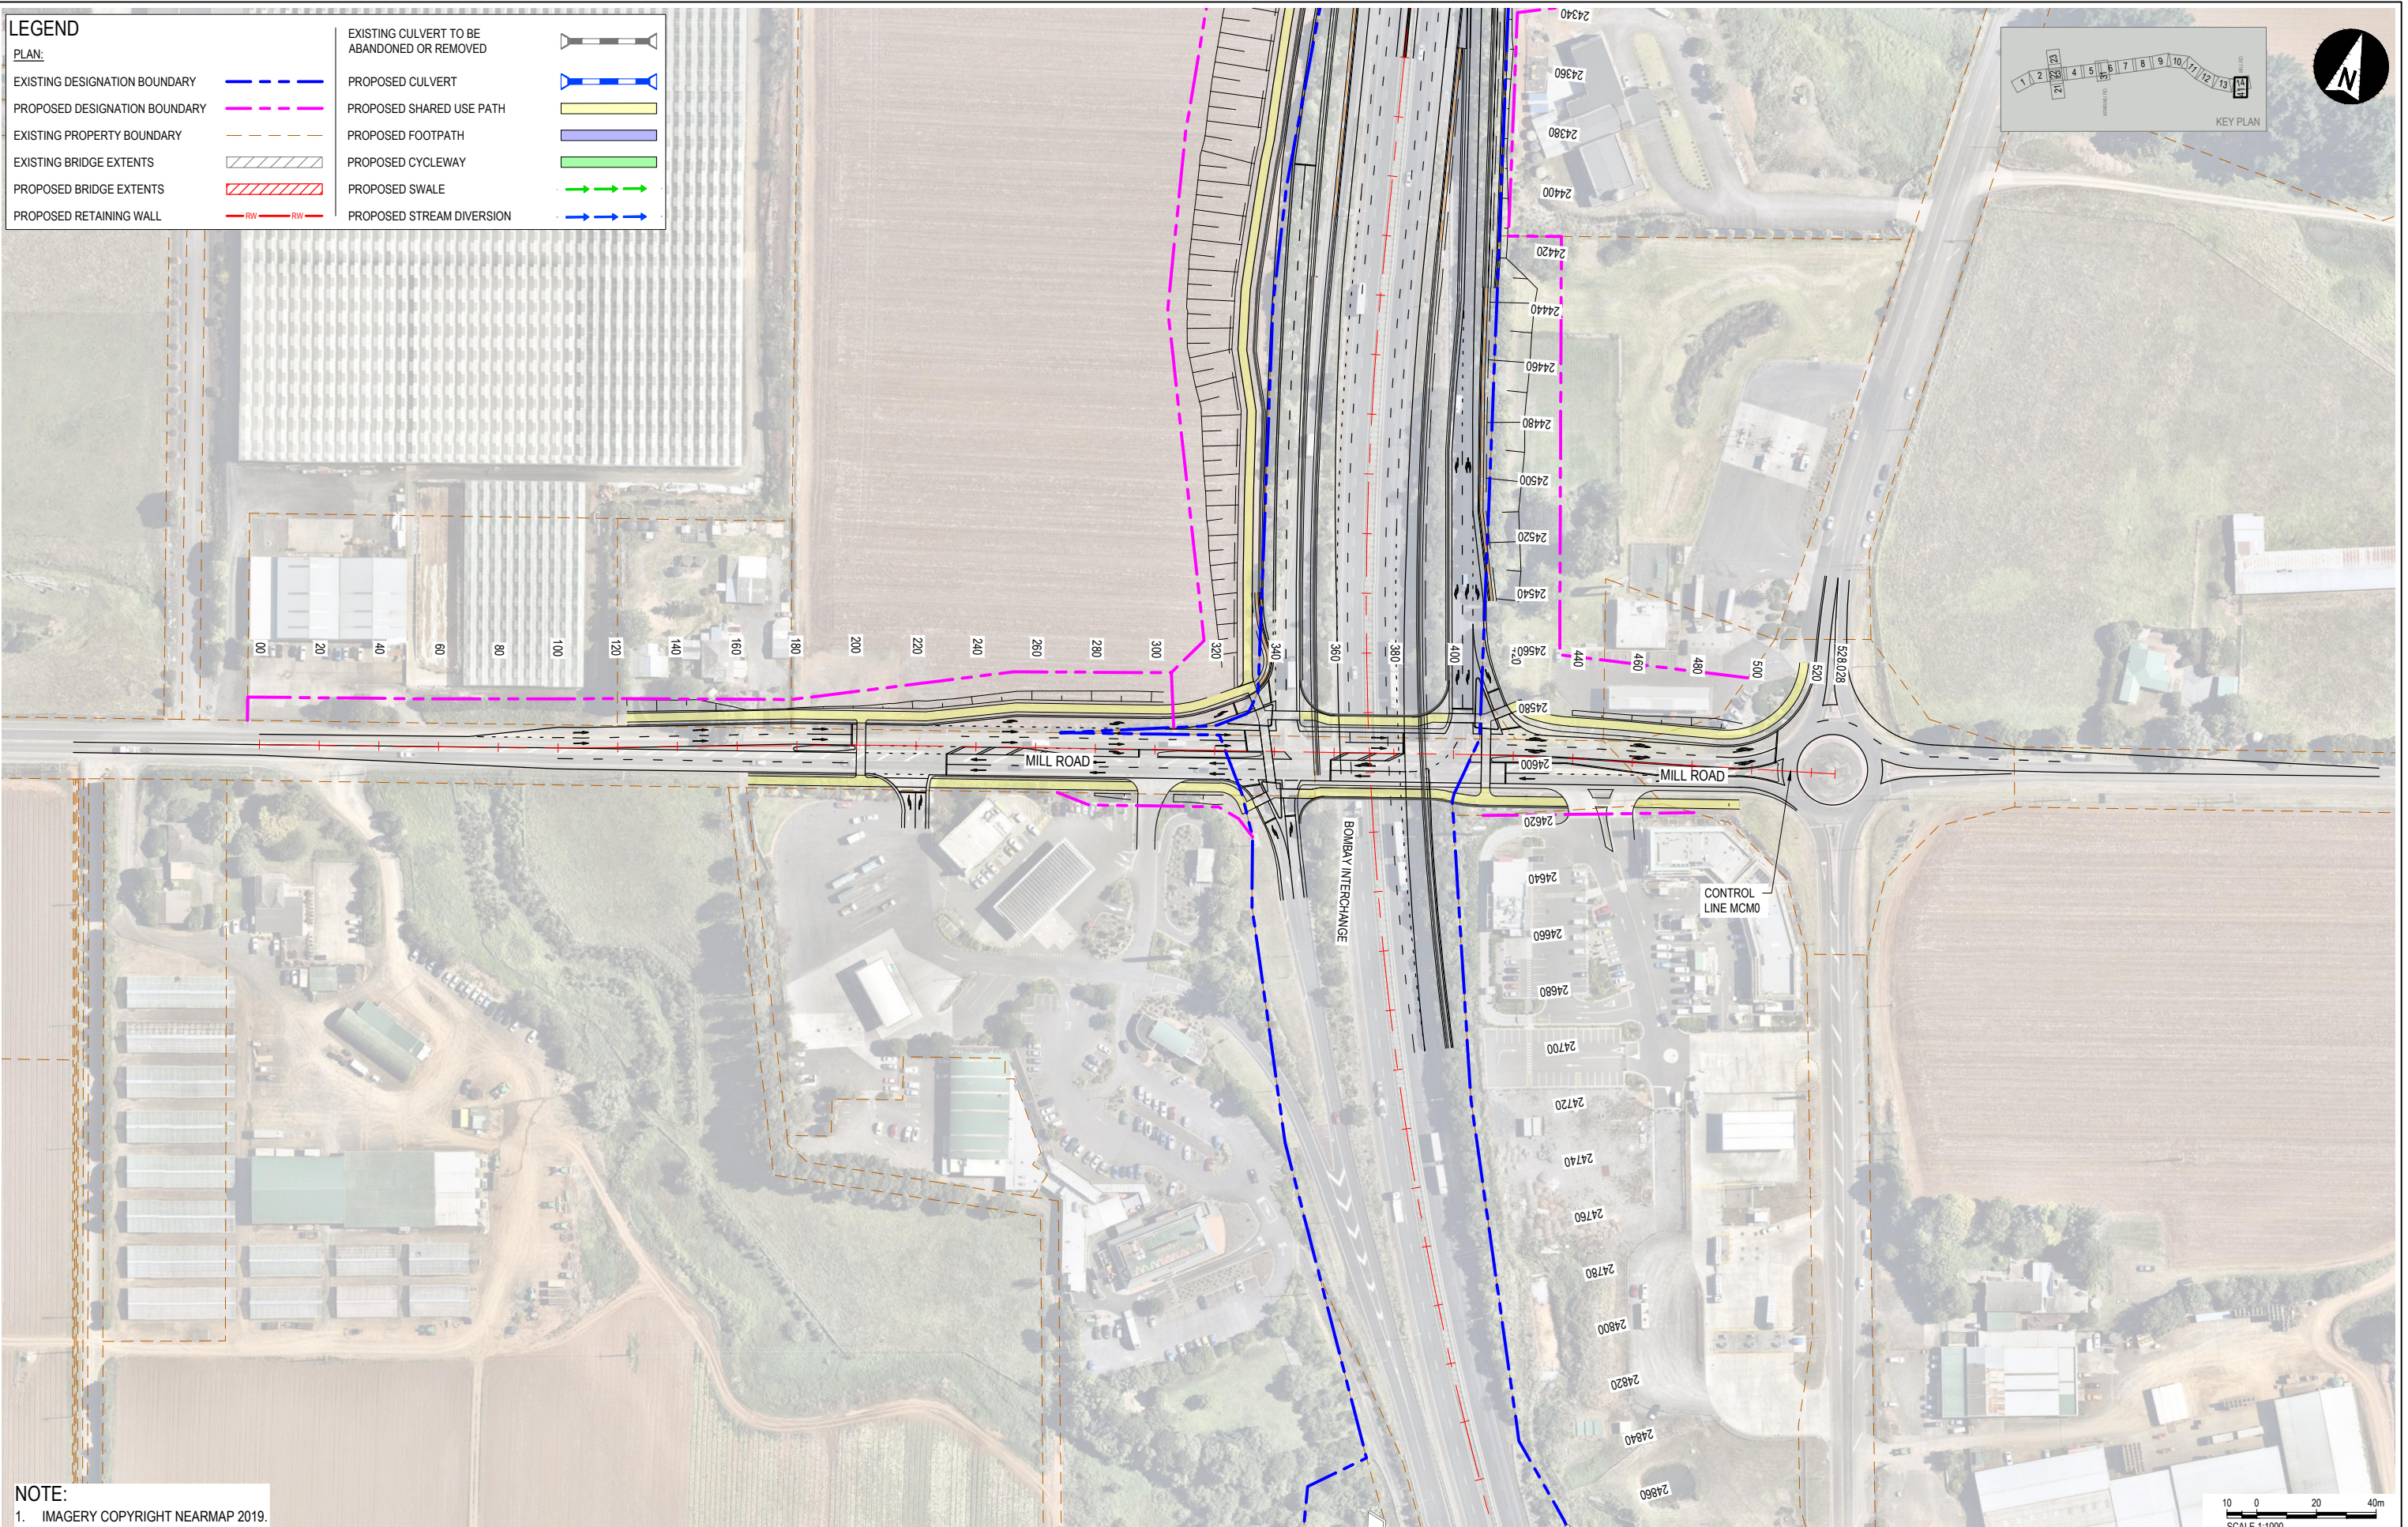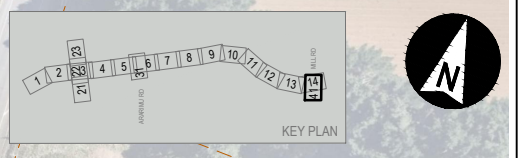

NOTE:  
1. IMAGERY COPYRIGHT NEARMAP 2019.

File Path: C:\Users\paul@arecon.co.nz\Documents\Projects\NZUP SH1 PAKAKURA TO DRURY\Drawings\Stage 2 Preliminary Design\2024\02\19\0219\_01.dwg  
 Plot Date: 2024-02-19 10:08:00  
 Office: Auckland



**aurecon**

**WAKA KOTAHI**  
NZ TRANSPORT  
AGENCY

REV	DATE	REVISION DETAILS	APPROVED
A	2024-02-19	ISSUED FOR NOTICE OF REQUIREMENT LODGEMENT	M.LAING

SCALE	SIZE
1:1000	A1
DRAWN	T.HAYWOOD
DESIGNED	I.BROWN
REVIEWED	R.LAUREN

PRELIMINARY	APPROVED
NOT FOR CONSTRUCTION	DATE: 2024-02-19
J.HIND	J.HIND

CLIENT	PROJECT
WAKA KOTAHI	NZUP SH1 PAKAKURA TO DRURY
TITLE	GENERAL ARRANGEMENT
SHEET 41	
DRAWING No.	506207
PROJECT No.	0530
AREA	DRG
TYPE	RR
DISC	0141
NUMBER	A
REV	