
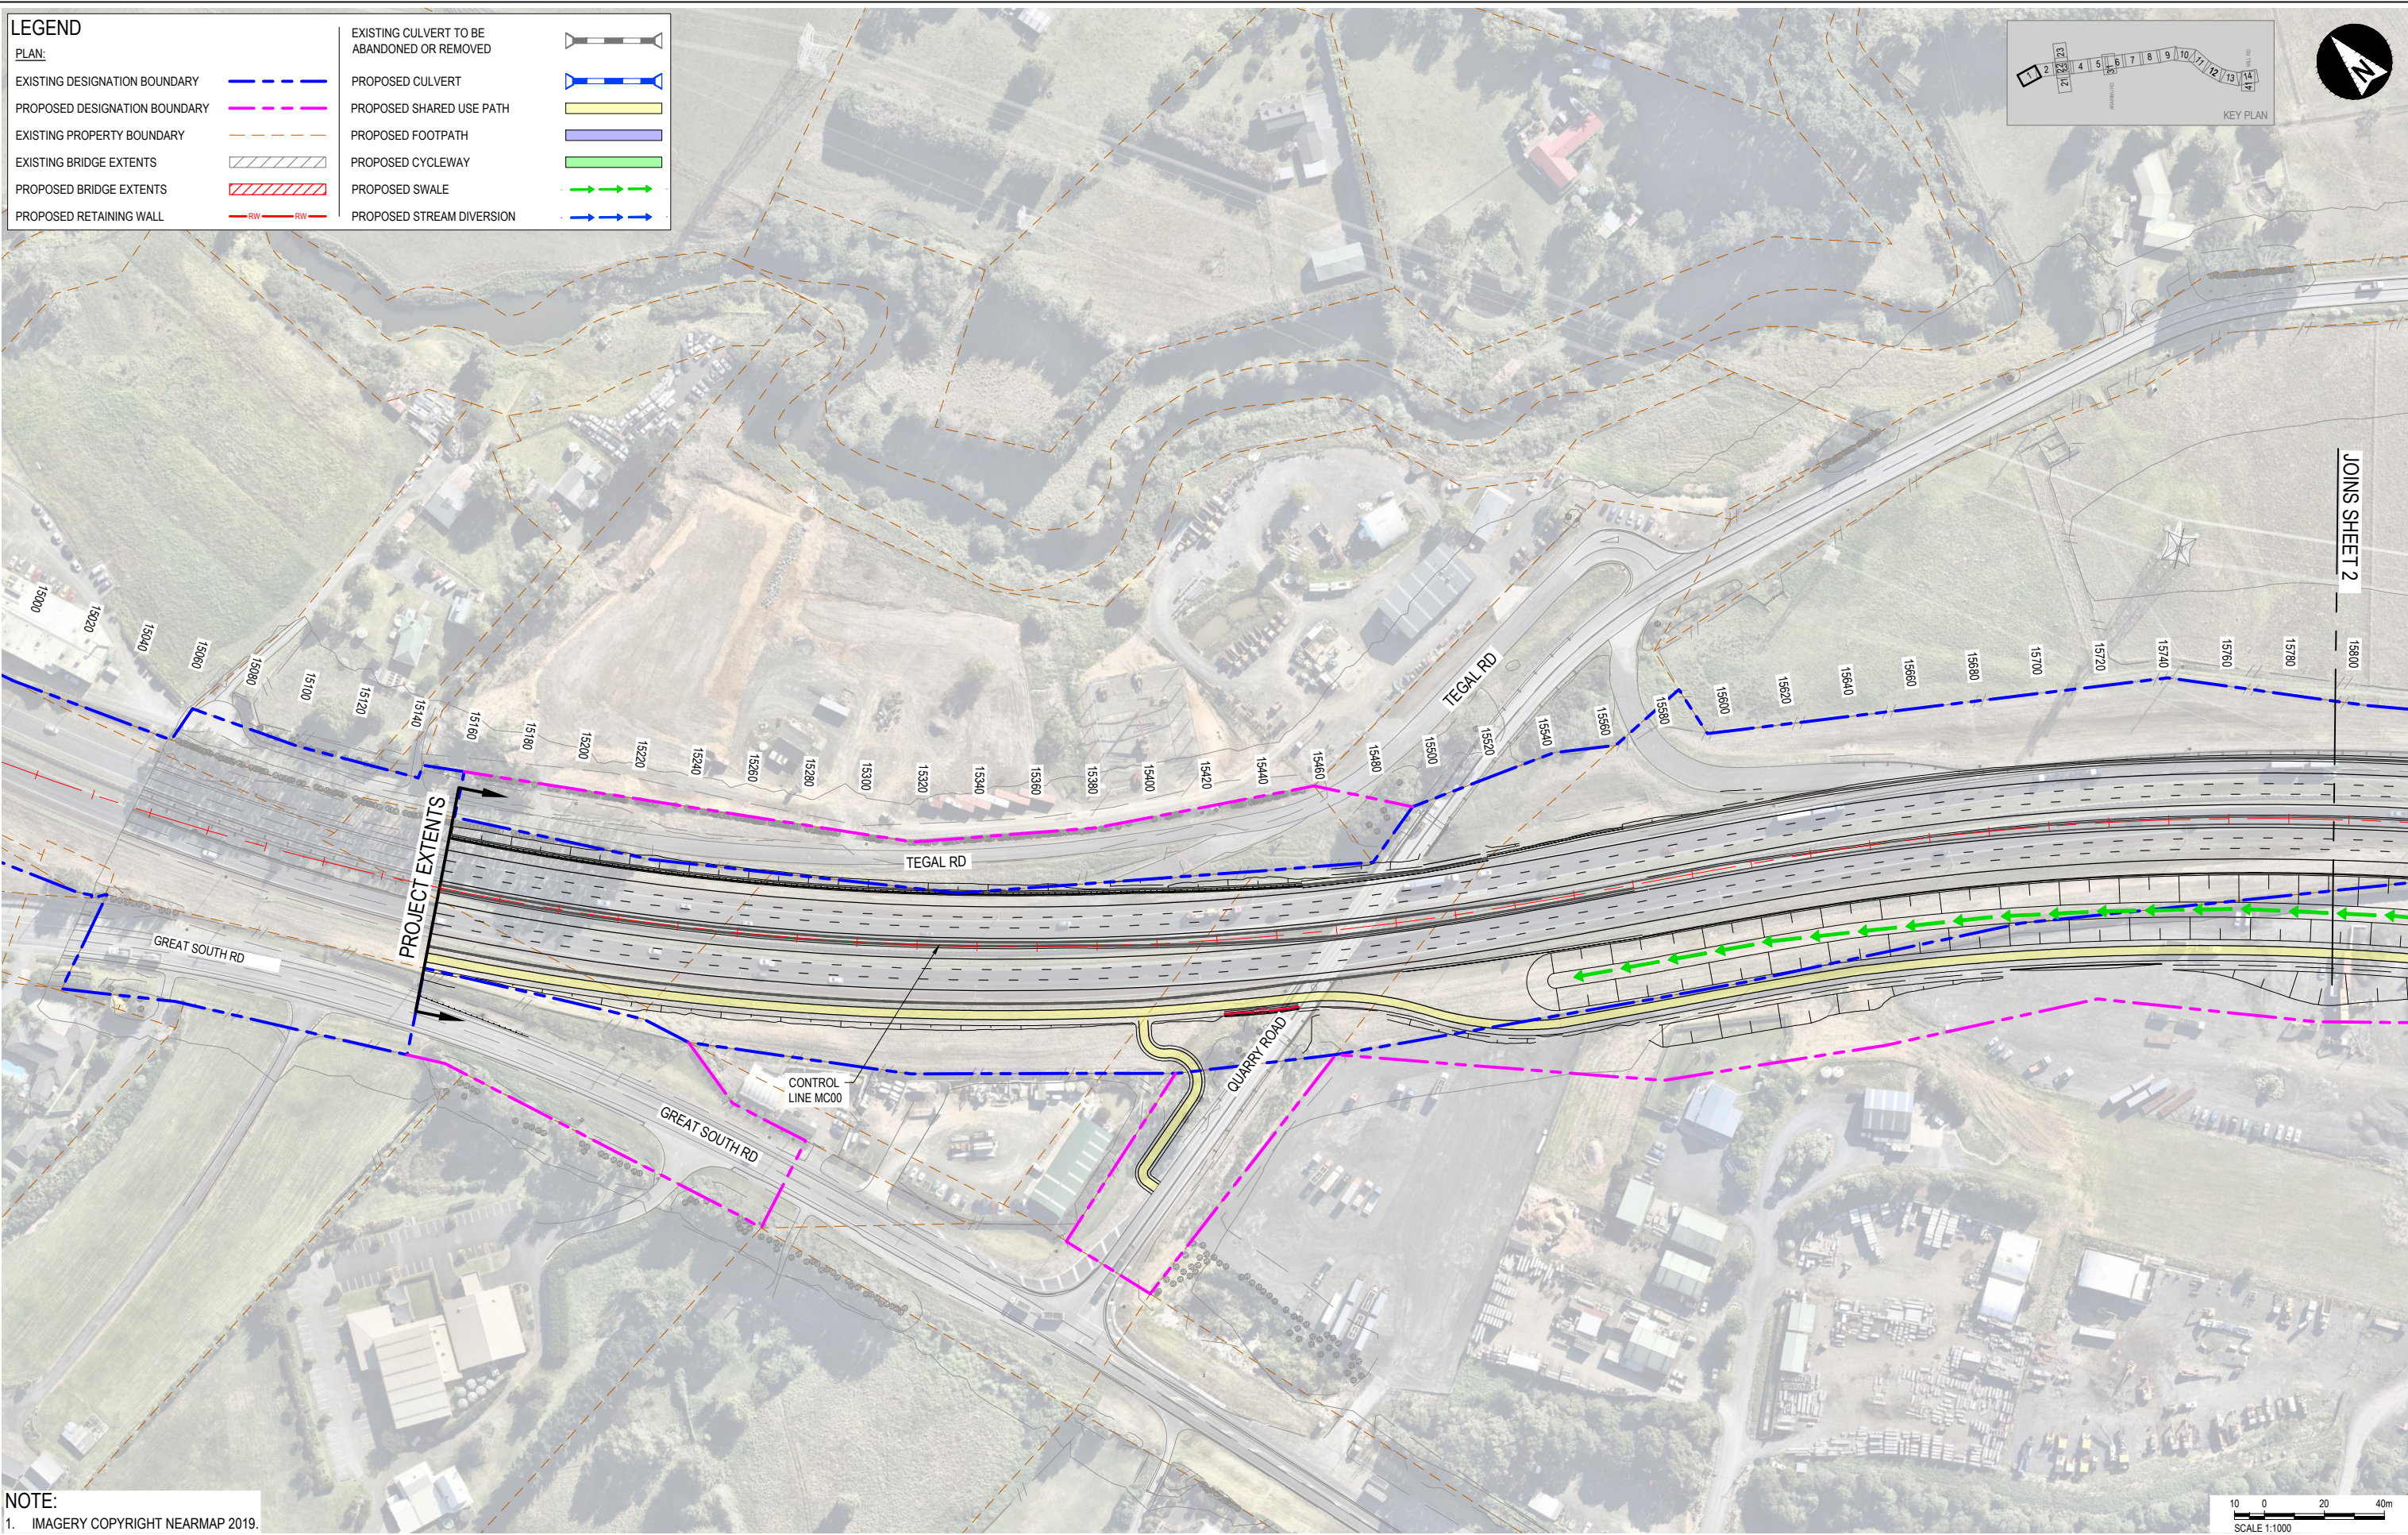



LEGEND	
PLAN:	
EXISTING DESIGNATION BOUNDARY	
PROPOSED DESIGNATION BOUNDARY	
EXISTING PROPERTY BOUNDARY	
EXISTING BRIDGE EXTENTS	
PROPOSED BRIDGE EXTENTS	
PROPOSED RETAINING WALL	
EXISTING CULVERT TO BE ABANDONED OR REMOVED	
PROPOSED CULVERT	
PROPOSED SHARED USE PATH	
PROPOSED FOOTPATH	
PROPOSED CYCLEWAY	
PROPOSED SWALE	
PROPOSED STREAM DIVERSION	

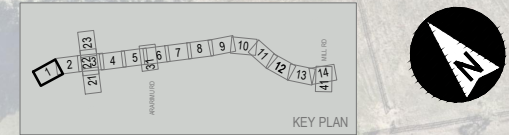

PROJECT EXTENTS

JOINS SHEET 2

NOTE:
1. IMAGERY COPYRIGHT NEARMAP 2019.

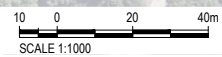

Proj Date: 2024-02-19 10:07:00 Client: Auckland Environment - Pakuranga to Drury NZUP SH1 Papakura to Drury Deliverables: 3D00documents\Projects\05060701 - NZUP SH1 Papakura to Drury\Deliverables\3D00 - Sheet 2 Preliminary Design\0101_05060701.dwg



REV	DATE	REVISION DETAILS	APPROVED
A	2024-02-19	ISSUED FOR NOTICE OF REQUIREMENT LODGEMENT	M.LAING

SCALE	SIZE
1:1000	A1
DRAWN	T.HAYWOOD
DESIGNED	I.BROWN
REVIEWED	R.LAUREN


PRELIMINARY	APPROVED
NOT FOR CONSTRUCTION	DATE: 2024-02-19
J.HIND	J.HIND

PROJECT	TITLE
NZUP SH1 PAKAKURA TO DRURY	GENERAL ARRANGEMENT
	SHEET 1
DRAWING No. 506207	PROJECT No. 0530
AREA 0530	TYPE DRG
DISC RR	NUMBER 0101
REV A	

LEGEND	
PLAN:	
EXISTING DESIGNATION BOUNDARY	
PROPOSED DESIGNATION BOUNDARY	
EXISTING PROPERTY BOUNDARY	
EXISTING BRIDGE EXTENTS	
PROPOSED BRIDGE EXTENTS	
PROPOSED RETAINING WALL	
EXISTING CULVERT TO BE ABANDONED OR REMOVED	
PROPOSED CULVERT	
PROPOSED SHARED USE PATH	
PROPOSED FOOTPATH	
PROPOSED CYCLEWAY	
PROPOSED SWALE	
PROPOSED STREAM DIVERSION	

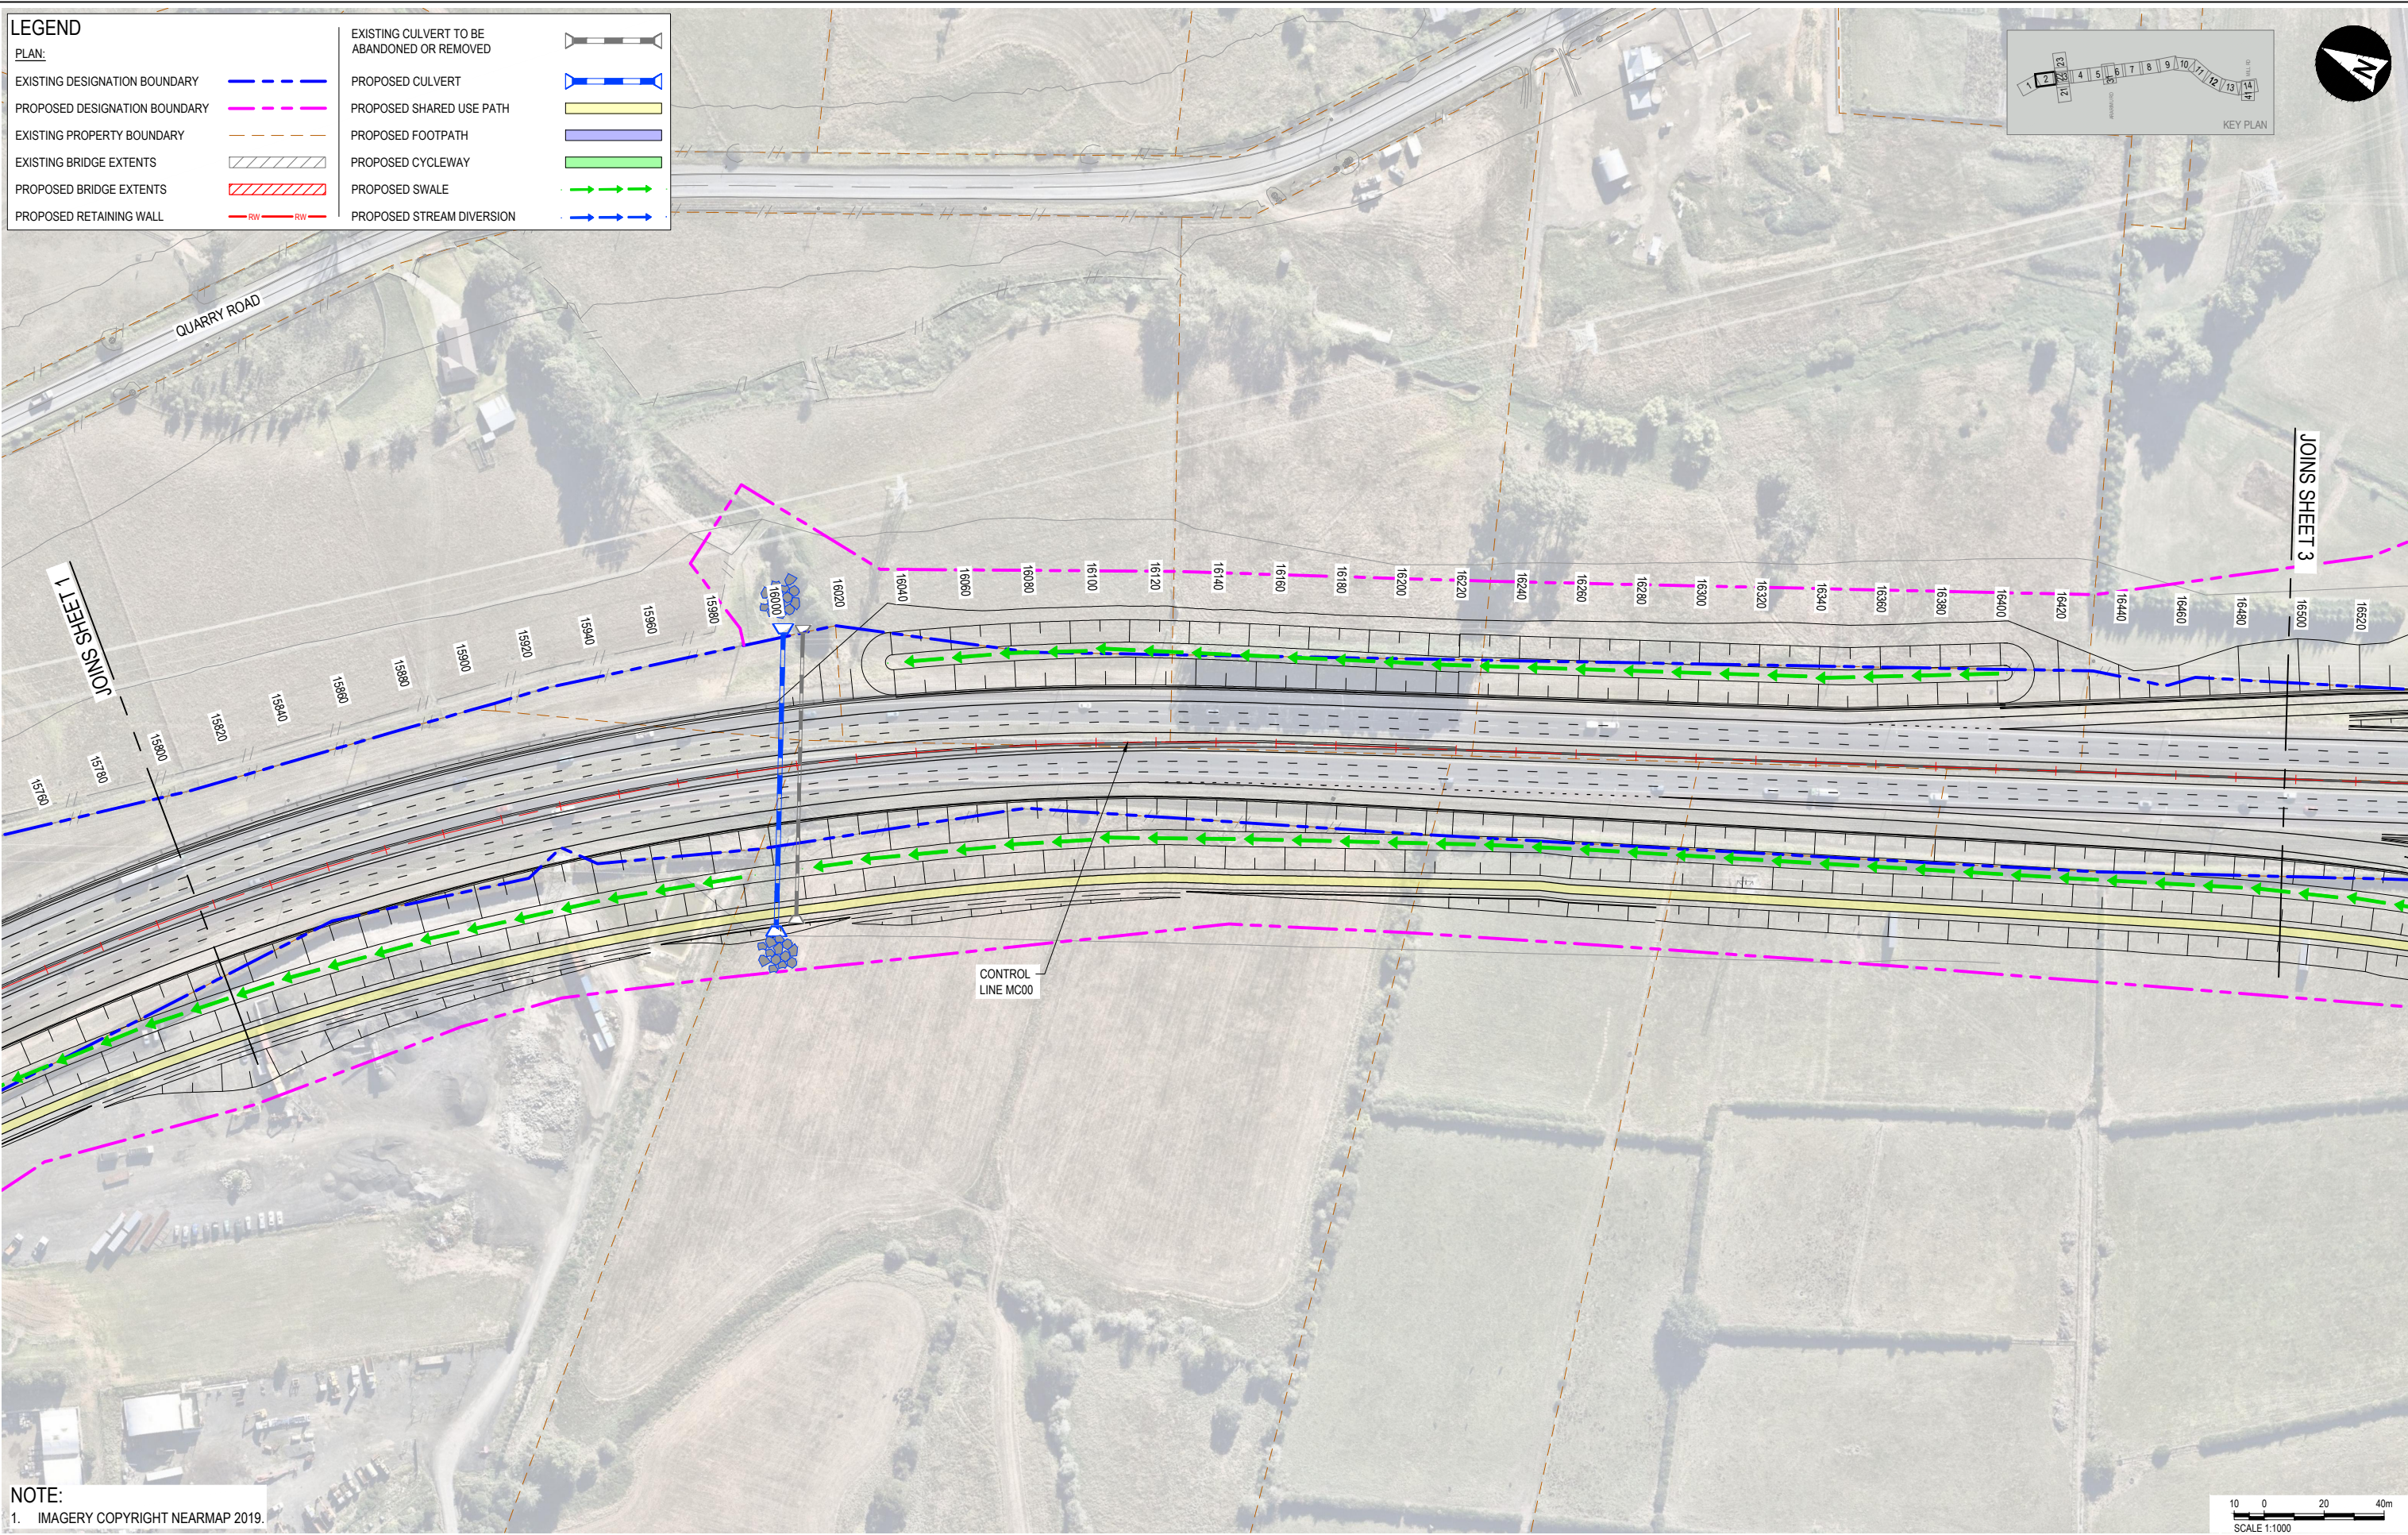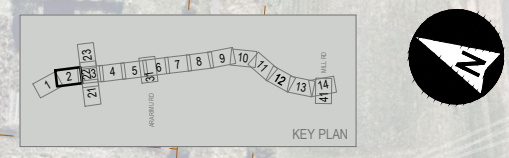

NOTE:
1. IMAGERY COPYRIGHT NEARMAP 2019.

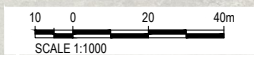

File Date: 2024-02-19 10:07:00
 Client: Auckland - Environment - papakura to drury
 Project: NZUP SH1 Papakura to Drury
 Drawing: 506207 - Stage 2 - Preliminary Design
 Drawing: 506207 - Stage 2 - Preliminary Design
 Drawing: 506207 - Stage 2 - Preliminary Design





REV	DATE	REVISION DETAILS	APPROVED
A	2024-02-19	ISSUED FOR NOTICE OF REQUIREMENT LODGEMENT	M.LAING

SCALE	SIZE
1:1000	A1
DRAWN	T.HAYWOOD
DESIGNED	I.BROWN
REVIEWED	R.LAUREN


PRELIMINARY NOT FOR CONSTRUCTION	
APPROVED	DATE 2024-02-19
J.HIND	
J.HIND	

CLIENT	NZUP SH1 PAPAURA TO DRURY
PROJECT	GENERAL ARRANGEMENT
TITLE	SHEET 2
DRAWING No.	506207
PROJECT No.	506207
AREA	0530
TYPE	DRG
DISC	RR
NUMBER	0102
REV	A

LEGEND	
PLAN:	
EXISTING DESIGNATION BOUNDARY	
PROPOSED DESIGNATION BOUNDARY	
EXISTING PROPERTY BOUNDARY	
EXISTING BRIDGE EXTENTS	
PROPOSED BRIDGE EXTENTS	
PROPOSED RETAINING WALL	
EXISTING CULVERT TO BE ABANDONED OR REMOVED	
PROPOSED CULVERT	
PROPOSED SHARED USE PATH	
PROPOSED FOOTPATH	
PROPOSED CYCLEWAY	
PROPOSED SWALE	
PROPOSED STREAM DIVERSION	

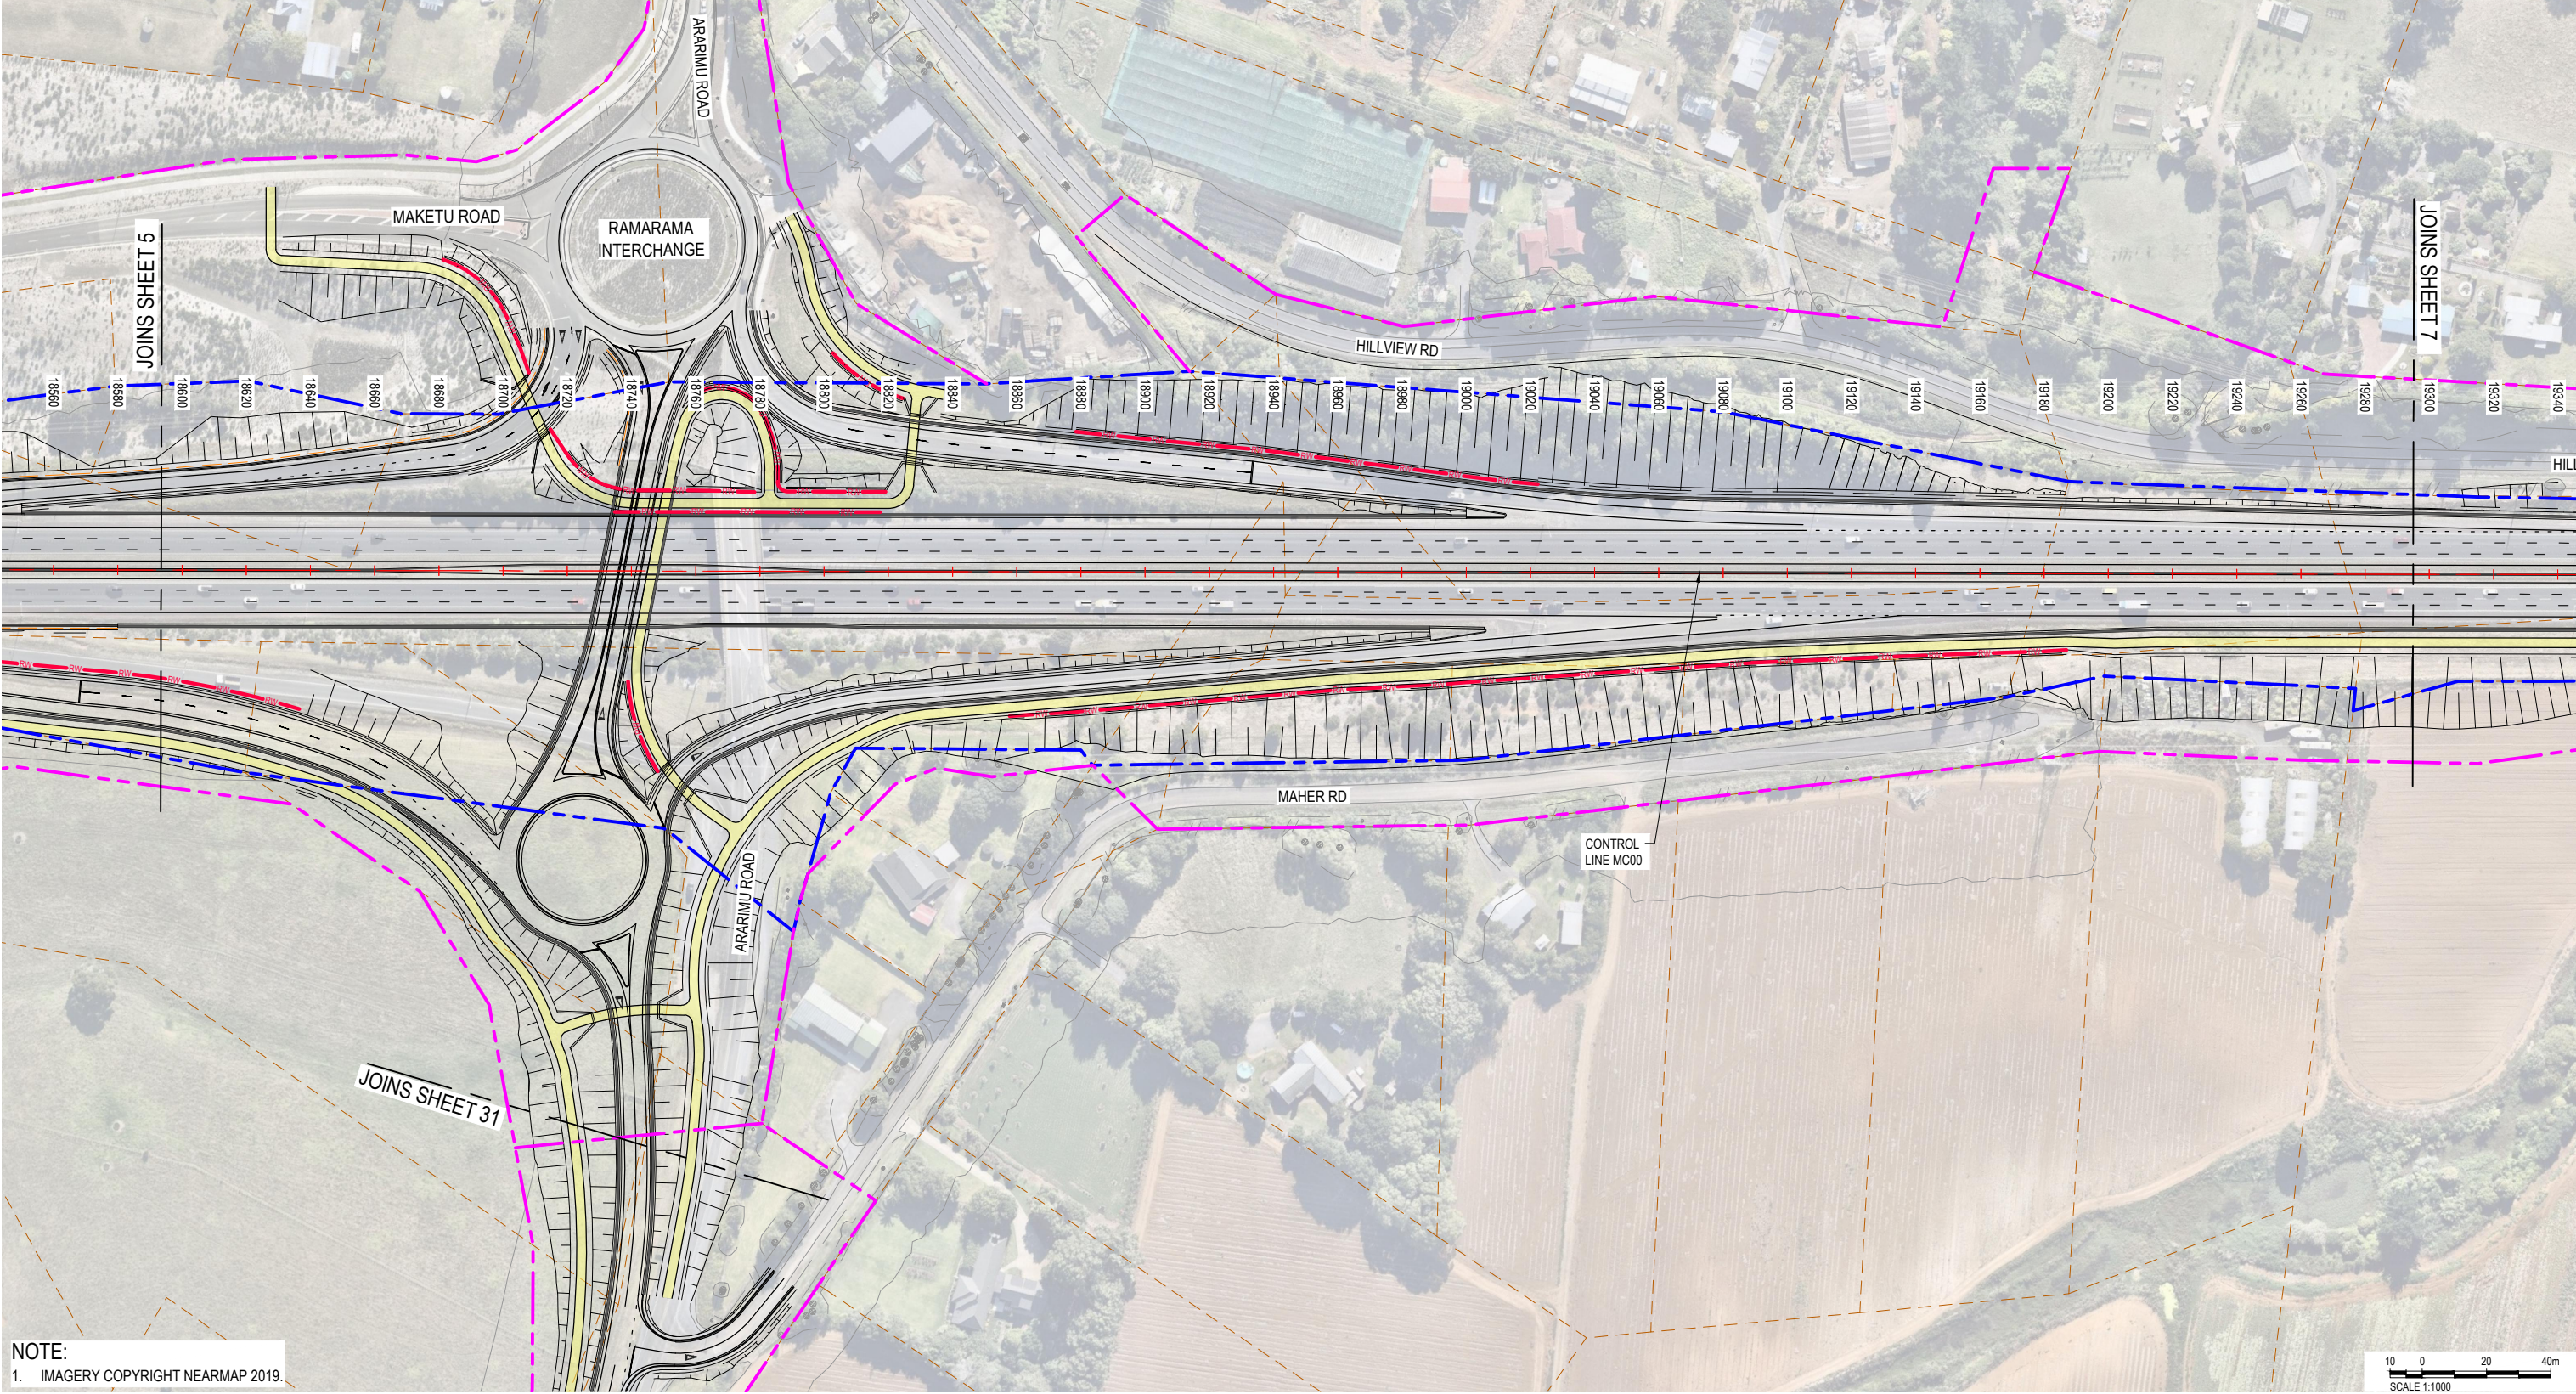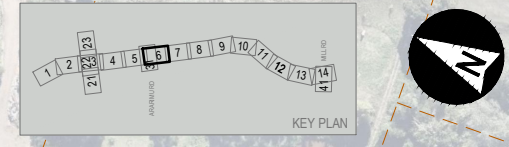

NOTE:
1. IMAGERY COPYRIGHT NEARMAP 2019.

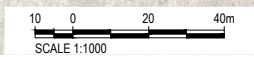

aurecon

WAKA KOTAHI
NZ TRANSPORT
AGENCY

REV	DATE	REVISION DETAILS	APPROVED
A	2024-02-19	ISSUED FOR NOTICE OF REQUIREMENT LODGEMENT	M.LAING



SCALE	SIZE
1:1000	A1
DRAWN	T.HAYWOOD
DESIGNED	I.BROWN
REVIEWED	R.LAUREN

PRELIMINARY	APPROVED
NOT FOR CONSTRUCTION	DATE: 2024-02-19
J.HIND	J.HIND


PROJECT	TITLE
NZUP SH1 PAKAKURA TO DRURY	GENERAL ARRANGEMENT
	SHEET 6
DRAWING No. 506207	PROJECT No. 0530
AREA 0530	TYPE DRG
DISC RR	NUMBER 0106
REV A	

File Date: 2024-02-19 10:07:00
 Office: Auckland
 Filename: pakakura-sh1-joinery-combination-aw-300documents\projects\0506207 - NZUP SH1 Pakakura to Drury\Drawings\Drawings\0530 - Stage 2 Preliminary Design\0201-0530-DRG-0106.dwg
 Plot Date: 2024-02-19 10:07:00

LEGEND	
PLAN:	
EXISTING DESIGNATION BOUNDARY	
PROPOSED DESIGNATION BOUNDARY	
EXISTING PROPERTY BOUNDARY	
EXISTING BRIDGE EXTENTS	
PROPOSED BRIDGE EXTENTS	
PROPOSED RETAINING WALL	
EXISTING CULVERT TO BE ABANDONED OR REMOVED	
PROPOSED CULVERT	
PROPOSED SHARED USE PATH	
PROPOSED FOOTPATH	
PROPOSED CYCLEWAY	
PROPOSED SWALE	
PROPOSED STREAM DIVERSION	

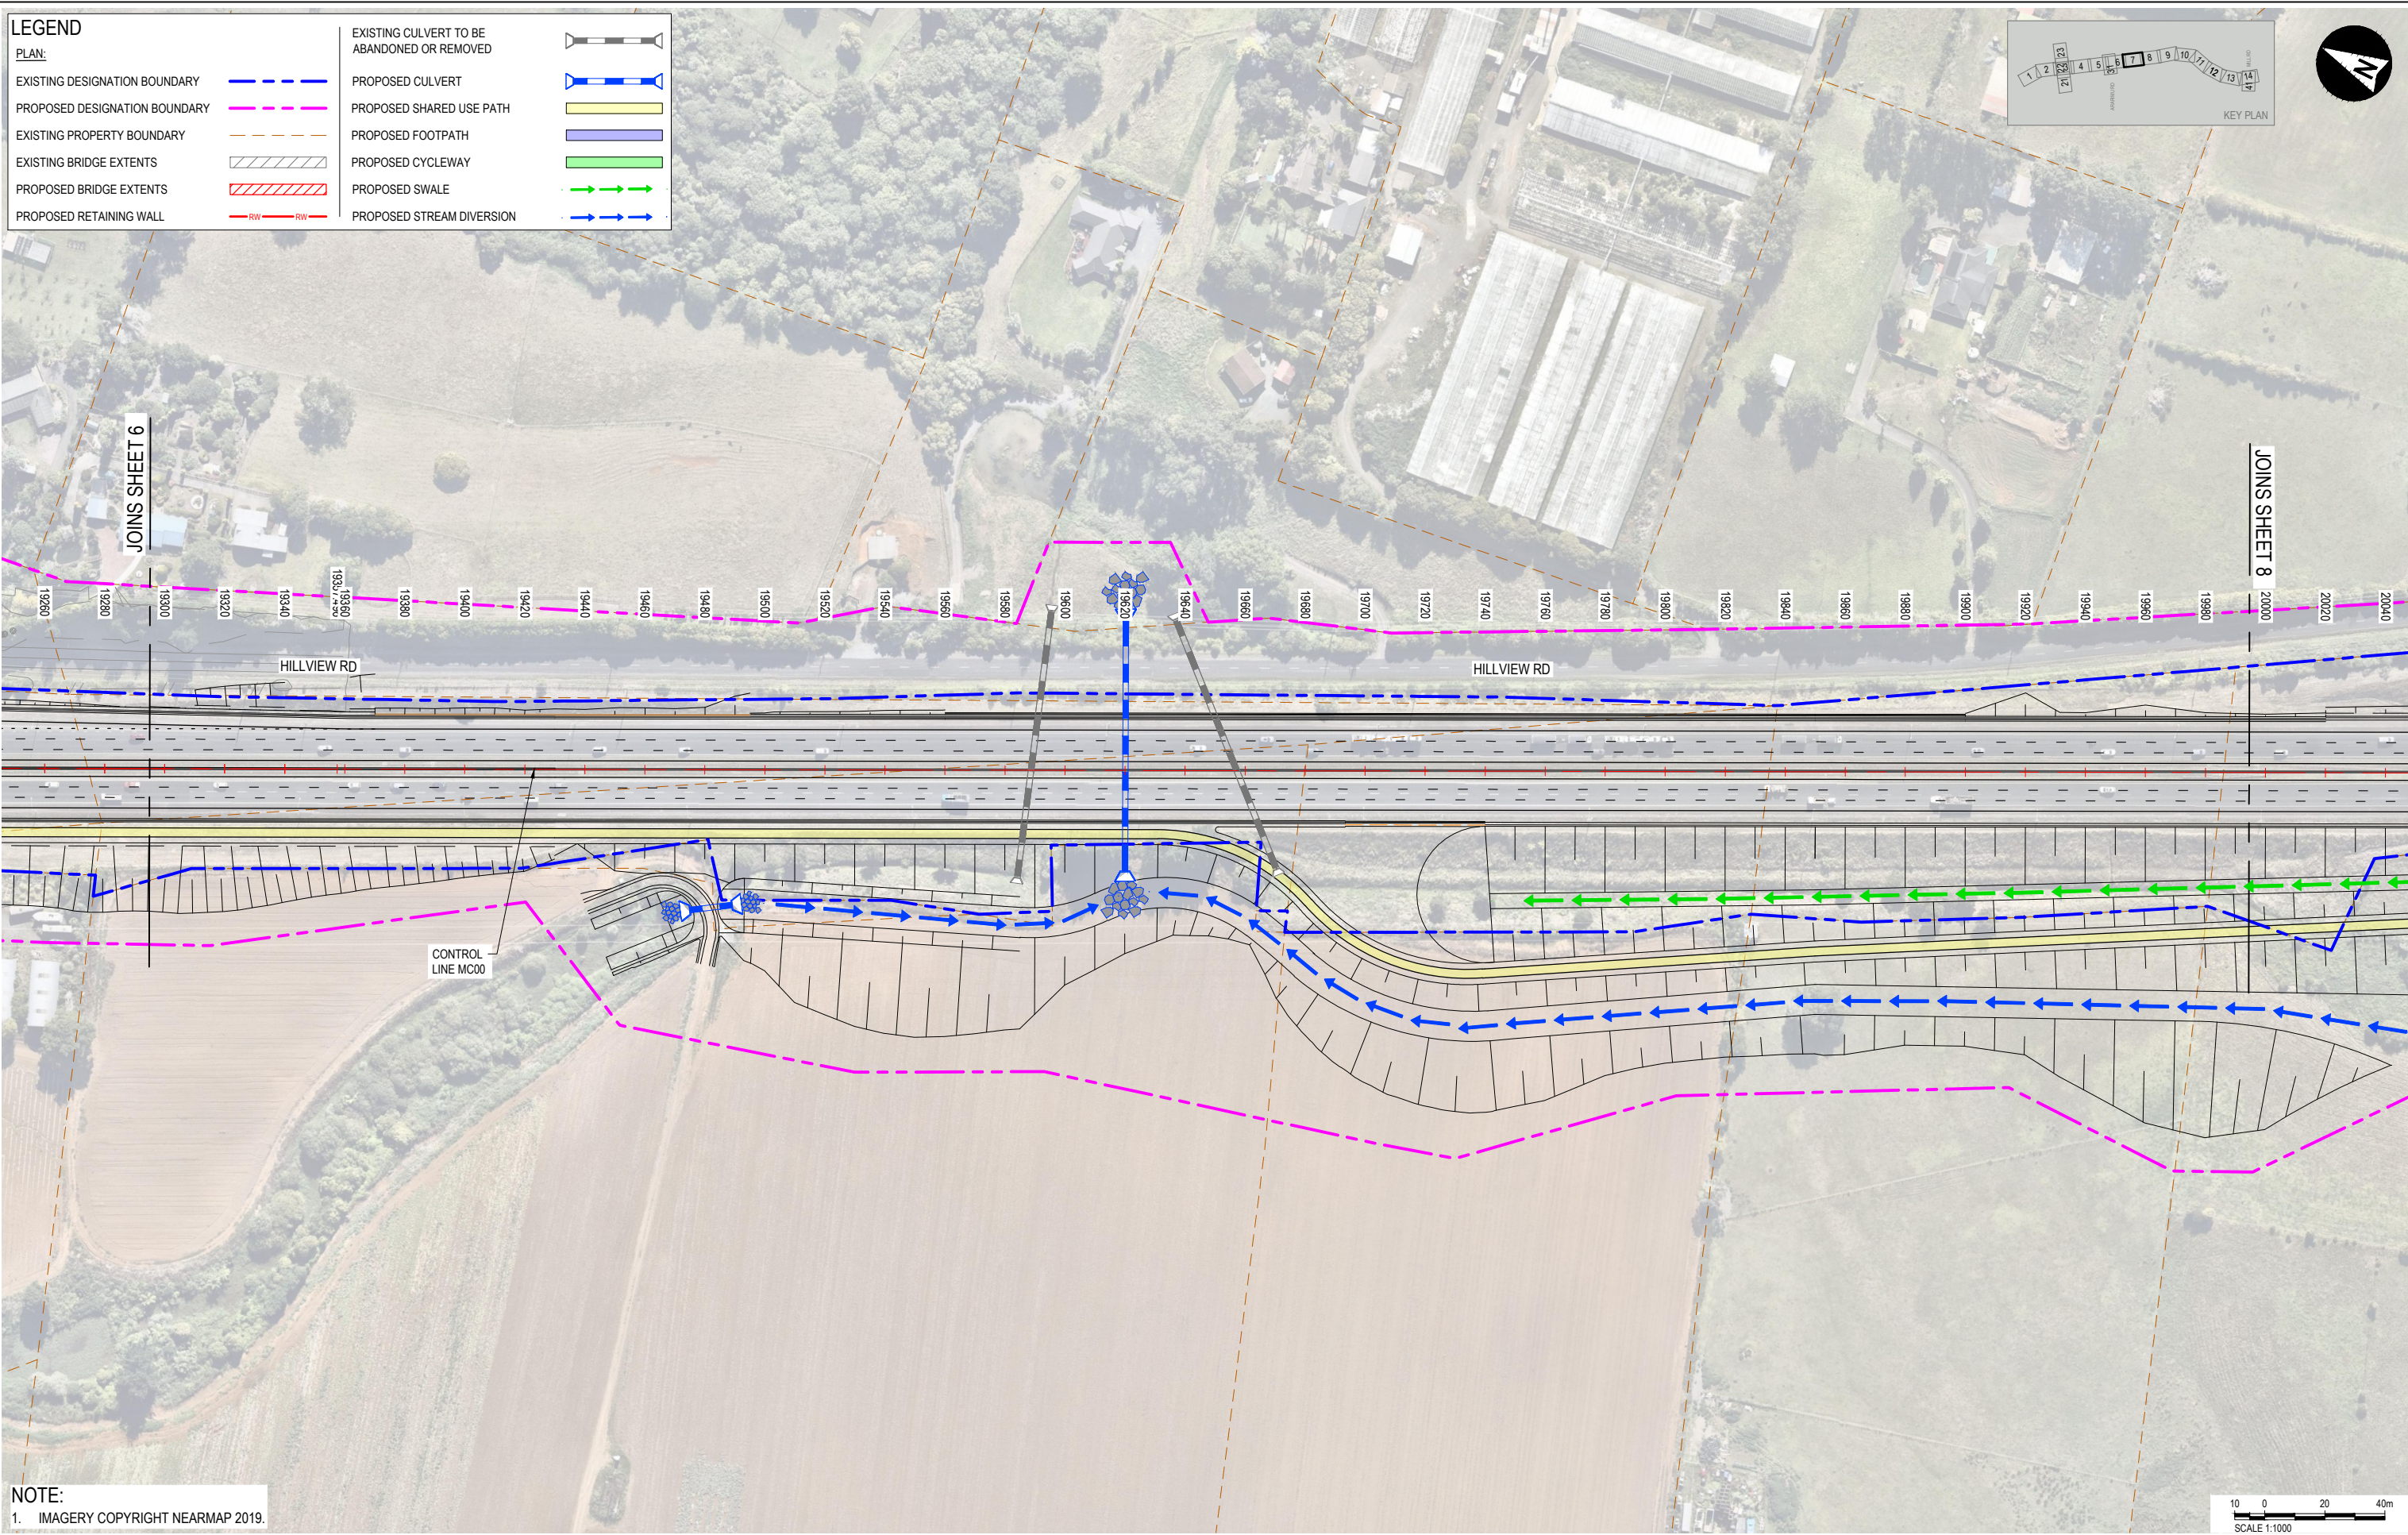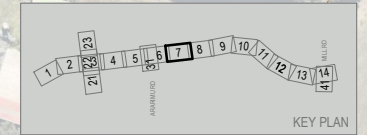

NOTE:
1. IMAGERY COPYRIGHT NEARMAP 2019.

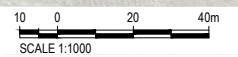

File: Auckland - Environment - parklane@pau.govt.nz - 300documents\Projects\506207 - NZUP SH1 PAKAKURA TO DRURY - Stage 2 - Prelim Design\506207_0530_DRG_0107.dwg
 Plot Date: 2024-02-19 10:07:00



aurecon

WAKA KOTAHI
NZ TRANSPORT
AGENCY

REV	DATE	REVISION DETAILS	APPROVED
A	2024-02-19	ISSUED FOR NOTICE OF REQUIREMENT LODGEMENT	M.LAING

SCALE	SIZE
1:1000	A1
DRAWN	T.HAYWOOD
DESIGNED	I.BROWN
REVIEWED	R.LAUREN

PRELIMINARY	APPROVED
NOT FOR CONSTRUCTION	DATE: 2024-02-19
J.HIND	J.HIND

PROJECT	TITLE
NZUP SH1 PAKAKURA TO DRURY	GENERAL ARRANGEMENT
	SHEET 7
DRAWING No. 506207 - 0530 - DRG - RR - 0107 - A	

