

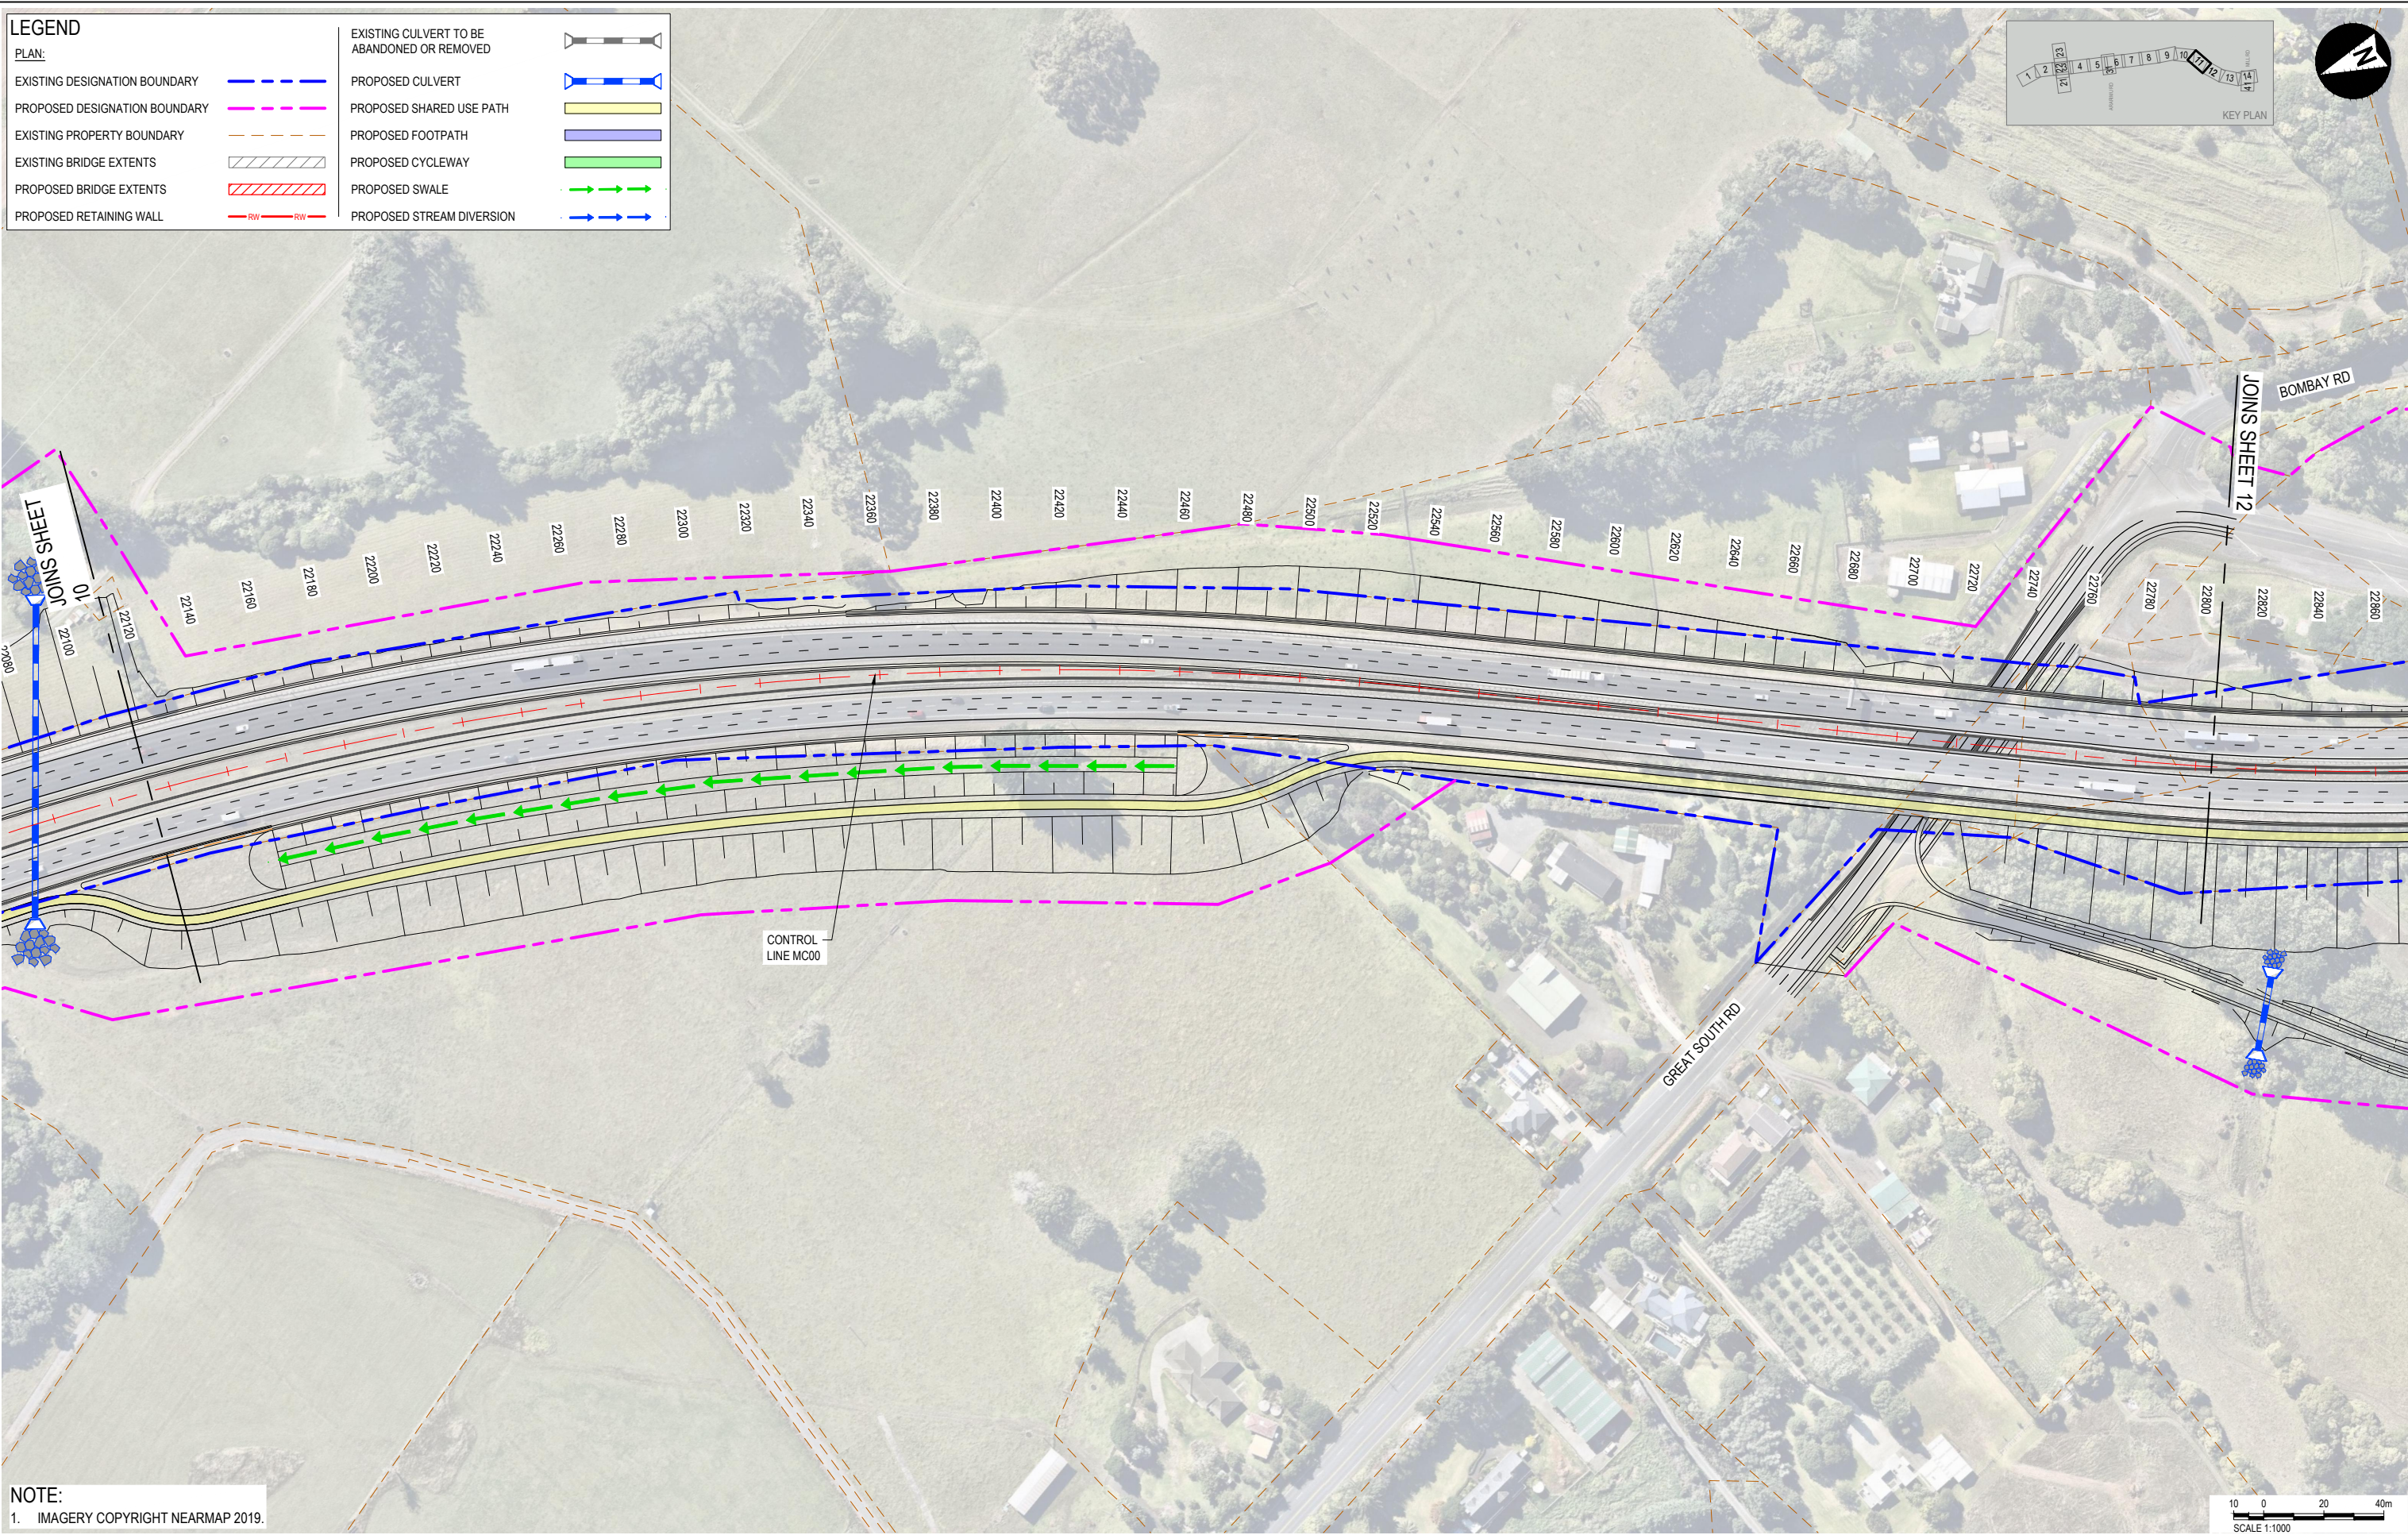


LEGEND	
PLAN:	
EXISTING DESIGNATION BOUNDARY	
PROPOSED DESIGNATION BOUNDARY	
EXISTING PROPERTY BOUNDARY	
EXISTING BRIDGE EXTENTS	
PROPOSED BRIDGE EXTENTS	
PROPOSED RETAINING WALL	
EXISTING CULVERT TO BE ABANDONED OR REMOVED	
PROPOSED CULVERT	
PROPOSED SHARED USE PATH	
PROPOSED FOOTPATH	
PROPOSED CYCLEWAY	
PROPOSED SWALE	
PROPOSED STREAM DIVERSION	

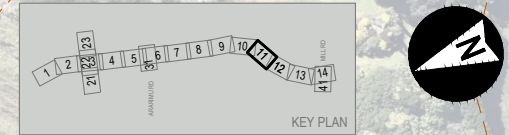

NOTE:
1. IMAGERY COPYRIGHT NEARMAP 2019.

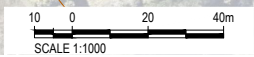

Proj Date: 2024-02-19 20:07:00
 Office: Auckland
 Filename: pakapaka-sh1-papakura-to-drury-3D-objects\Project\50530\Drawings\2024-02-19\50530_S11_Papakura to Drury\5-Driver design\50530_S11_Papakura to Drury.dwg
 Drawing: 50530_S11_Papakura to Drury.dwg
 User: J.HIND
 Plot Date: 2024-02-19 20:07:00



aurecon


WAKA KOTAHI
NZ TRANSPORT AGENCY

REV	DATE	REVISION DETAILS	APPROVED
A	2024-02-19	ISSUED FOR NOTICE OF REQUIREMENT LODGEMENT	M.LAING

SCALE	1:1000
SIZE	A1
DRAWN	T.HAYWOOD
DESIGNED	I.BROWN
REVIEWED	R.LAUREN

PRELIMINARY NOT FOR CONSTRUCTION
APPROVED
J.HIND
J.HIND

PROJECT	NZUP SH1 PAKAPURA TO DRURY				
TITLE	GENERAL ARRANGEMENT				
	SHEET 11				
DRAWING No.	PROJECT No.	AREA	TYPE	DISC	NUMBER
506207	50530	0530	DRG	RR	0111
					REV
					A

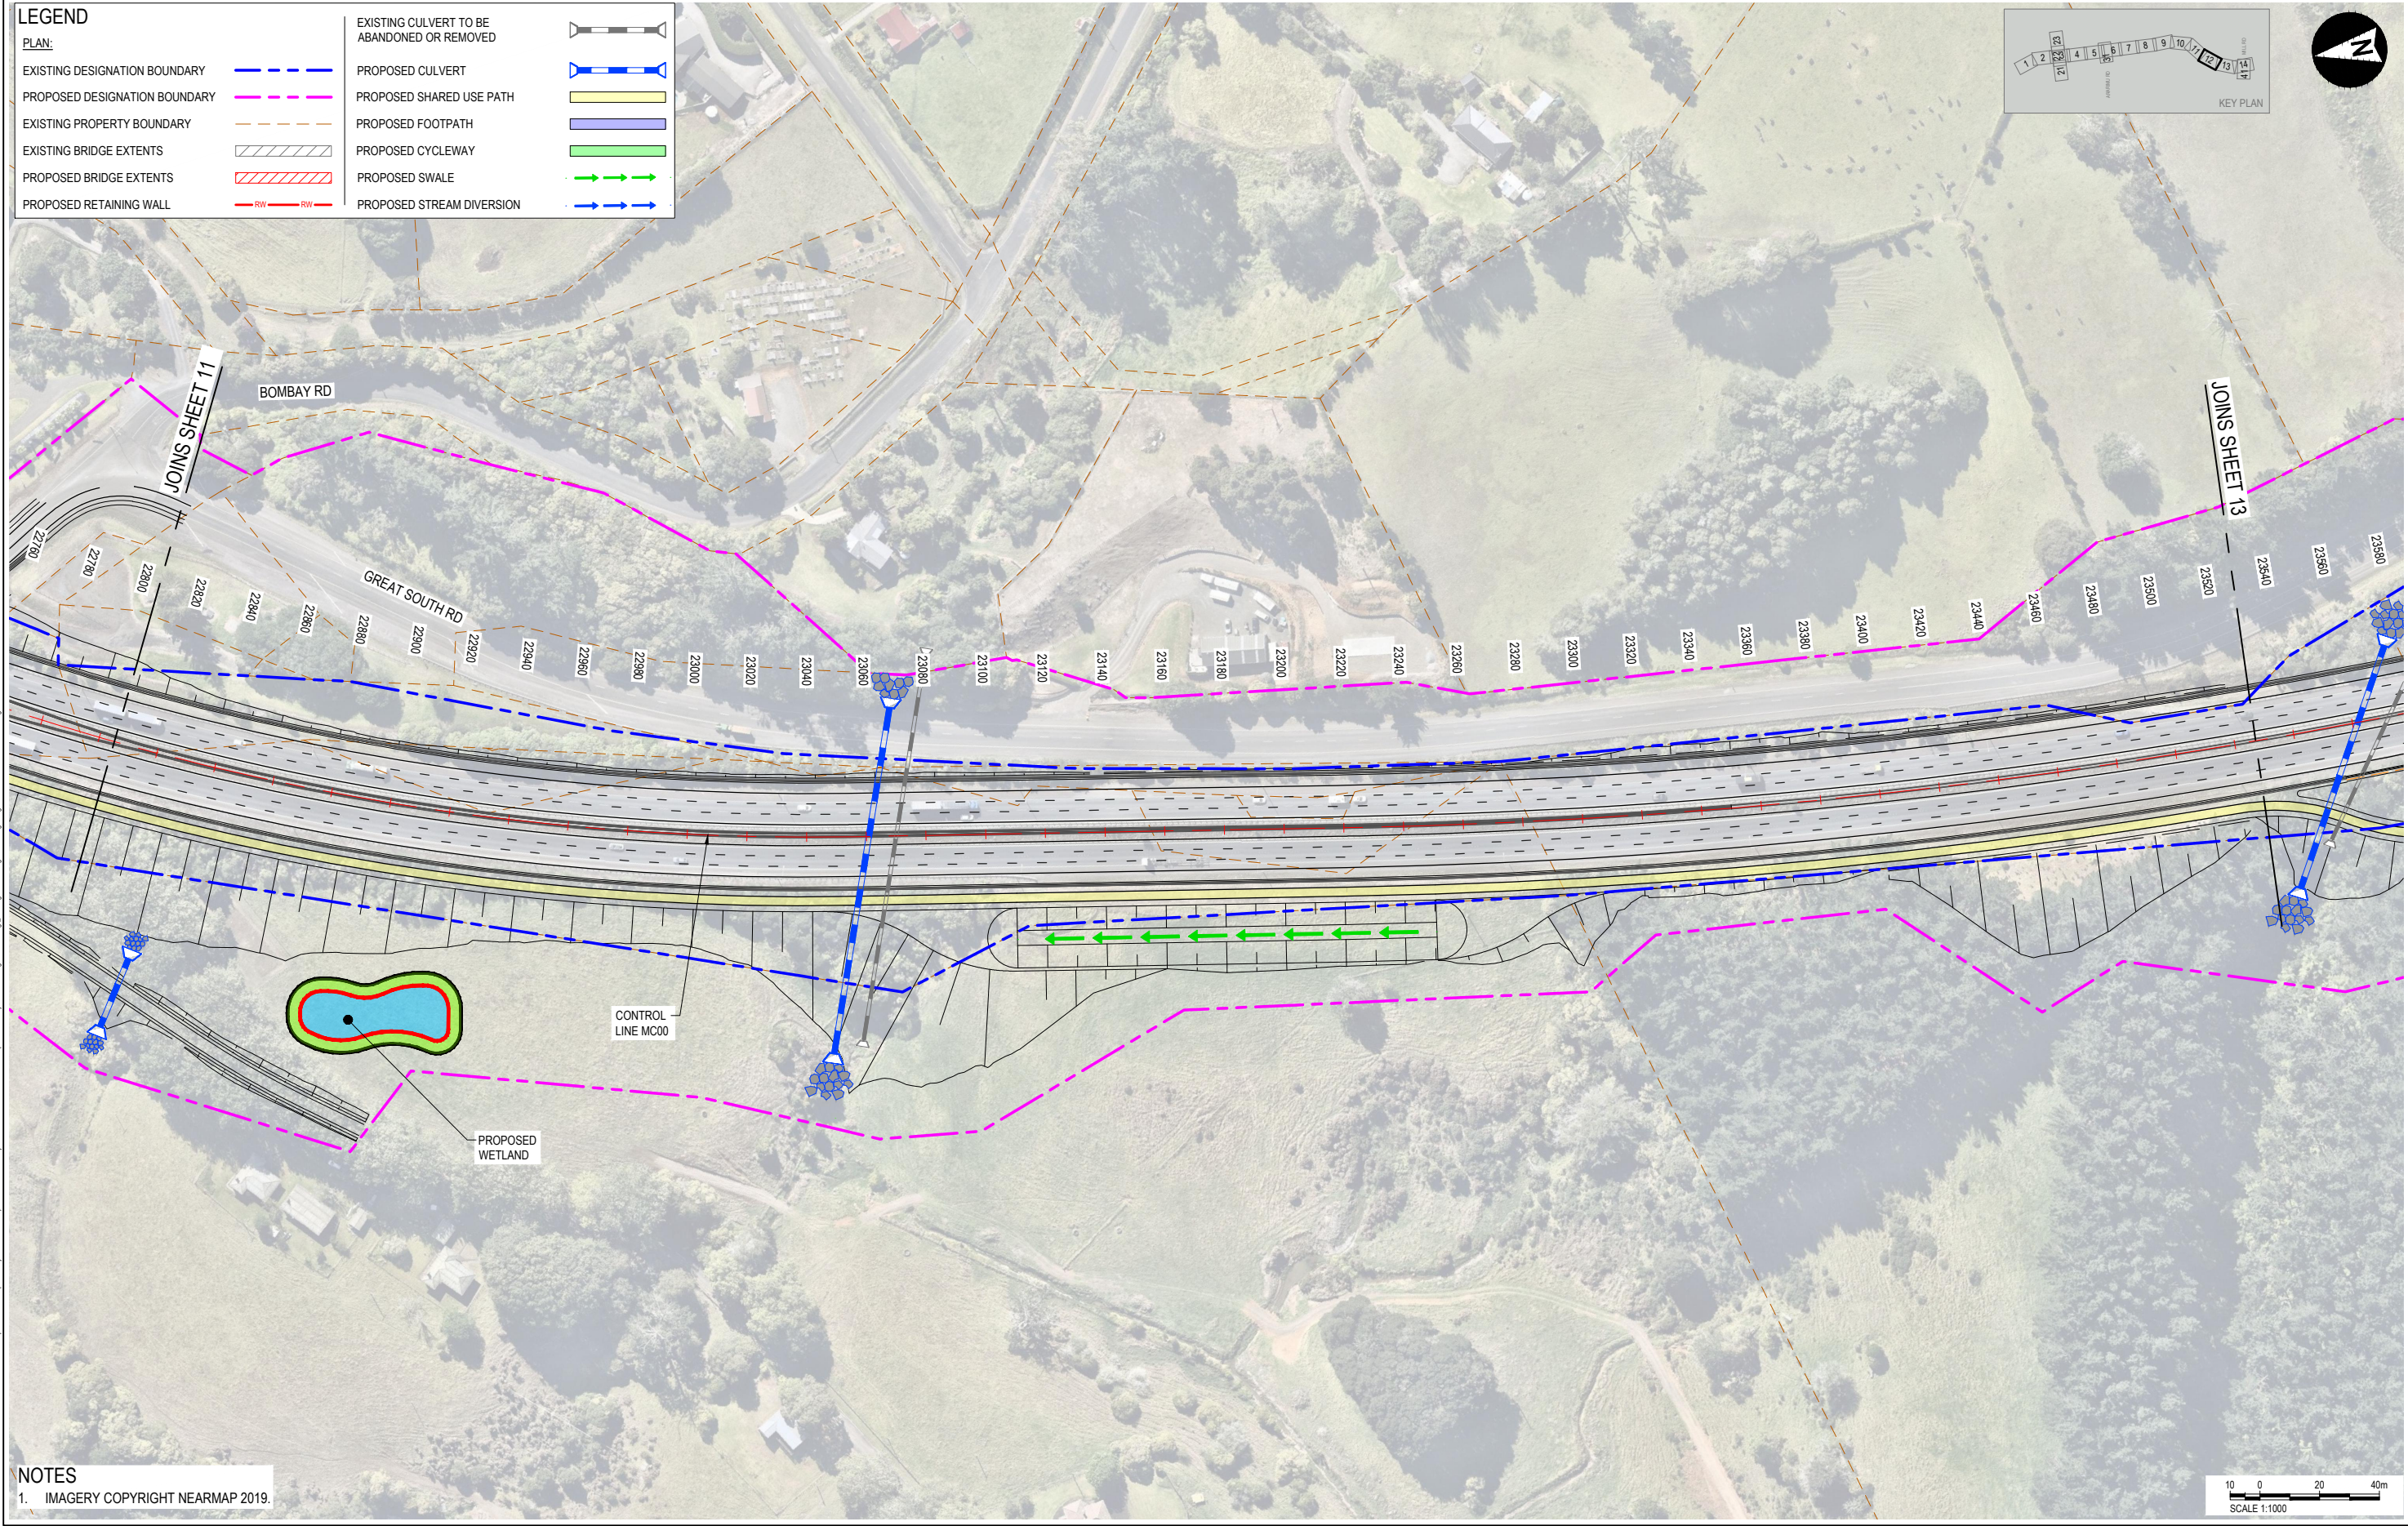

LEGEND		PLAN:	
EXISTING DESIGNATION BOUNDARY	Blue dashed line	EXISTING CULVERT TO BE ABANDONED OR REMOVED	Black line with cross-ticks
PROPOSED DESIGNATION BOUNDARY	Magenta dashed line	PROPOSED CULVERT	Blue line with cross-ticks
EXISTING PROPERTY BOUNDARY	Orange dashed line	PROPOSED SHARED USE PATH	Yellow line
EXISTING BRIDGE EXTENTS	Grey hatched area	PROPOSED FOOTPATH	Blue line
PROPOSED BRIDGE EXTENTS	Red hatched area	PROPOSED CYCLEWAY	Green line
PROPOSED RETAINING WALL	Red line with 'RW' labels	PROPOSED SWALE	Green line with arrows
		PROPOSED STREAM DIVERSION	Blue line with arrows





NOTES
1. IMAGERY COPYRIGHT NEARMAP 2019.




	CLIENT	REV DATE REVISION DETAILS		APPROVED	SCALE	SIZE	PRELIMINARY NOT FOR CONSTRUCTION APPROVED DATE: 2024-02-19 J.HIND	PROJECT	NZUP SH1 PAPAURA TO DRURY												
	A	2024-02-19	ISSUED FOR NOTICE OF REQUIREMENT LODGEMENT	M.LAING	1:1000	A1		PROJECT	GENERAL ARRANGEMENT												
								DRAWN	TITLE	SHEET 12											
							DESIGNED														
							REVIEWED														
							R.LAUREN														
							J.HIND	DRAWING No.	<table style="font-size: small;"> <tr> <td>PROJECT No.</td><td>506207</td> <td>AREA</td><td>0530</td> <td>TYPE</td><td>DRG</td> <td>DISC</td><td>RR</td> <td>NUMBER</td><td>0112</td> <td>REV</td><td>A</td> </tr> </table>	PROJECT No.	506207	AREA	0530	TYPE	DRG	DISC	RR	NUMBER	0112	REV	A
PROJECT No.	506207	AREA	0530	TYPE	DRG	DISC	RR	NUMBER	0112	REV	A										



LEGEND	
PLAN:	
EXISTING DESIGNATION BOUNDARY	
PROPOSED DESIGNATION BOUNDARY	
EXISTING PROPERTY BOUNDARY	
EXISTING BRIDGE EXTENTS	
PROPOSED BRIDGE EXTENTS	
PROPOSED RETAINING WALL	
EXISTING CULVERT TO BE ABANDONED OR REMOVED	
PROPOSED CULVERT	
PROPOSED SHARED USE PATH	
PROPOSED FOOTPATH	
PROPOSED CYCLEWAY	
PROPOSED SWALE	
PROPOSED STREAM DIVERSION	

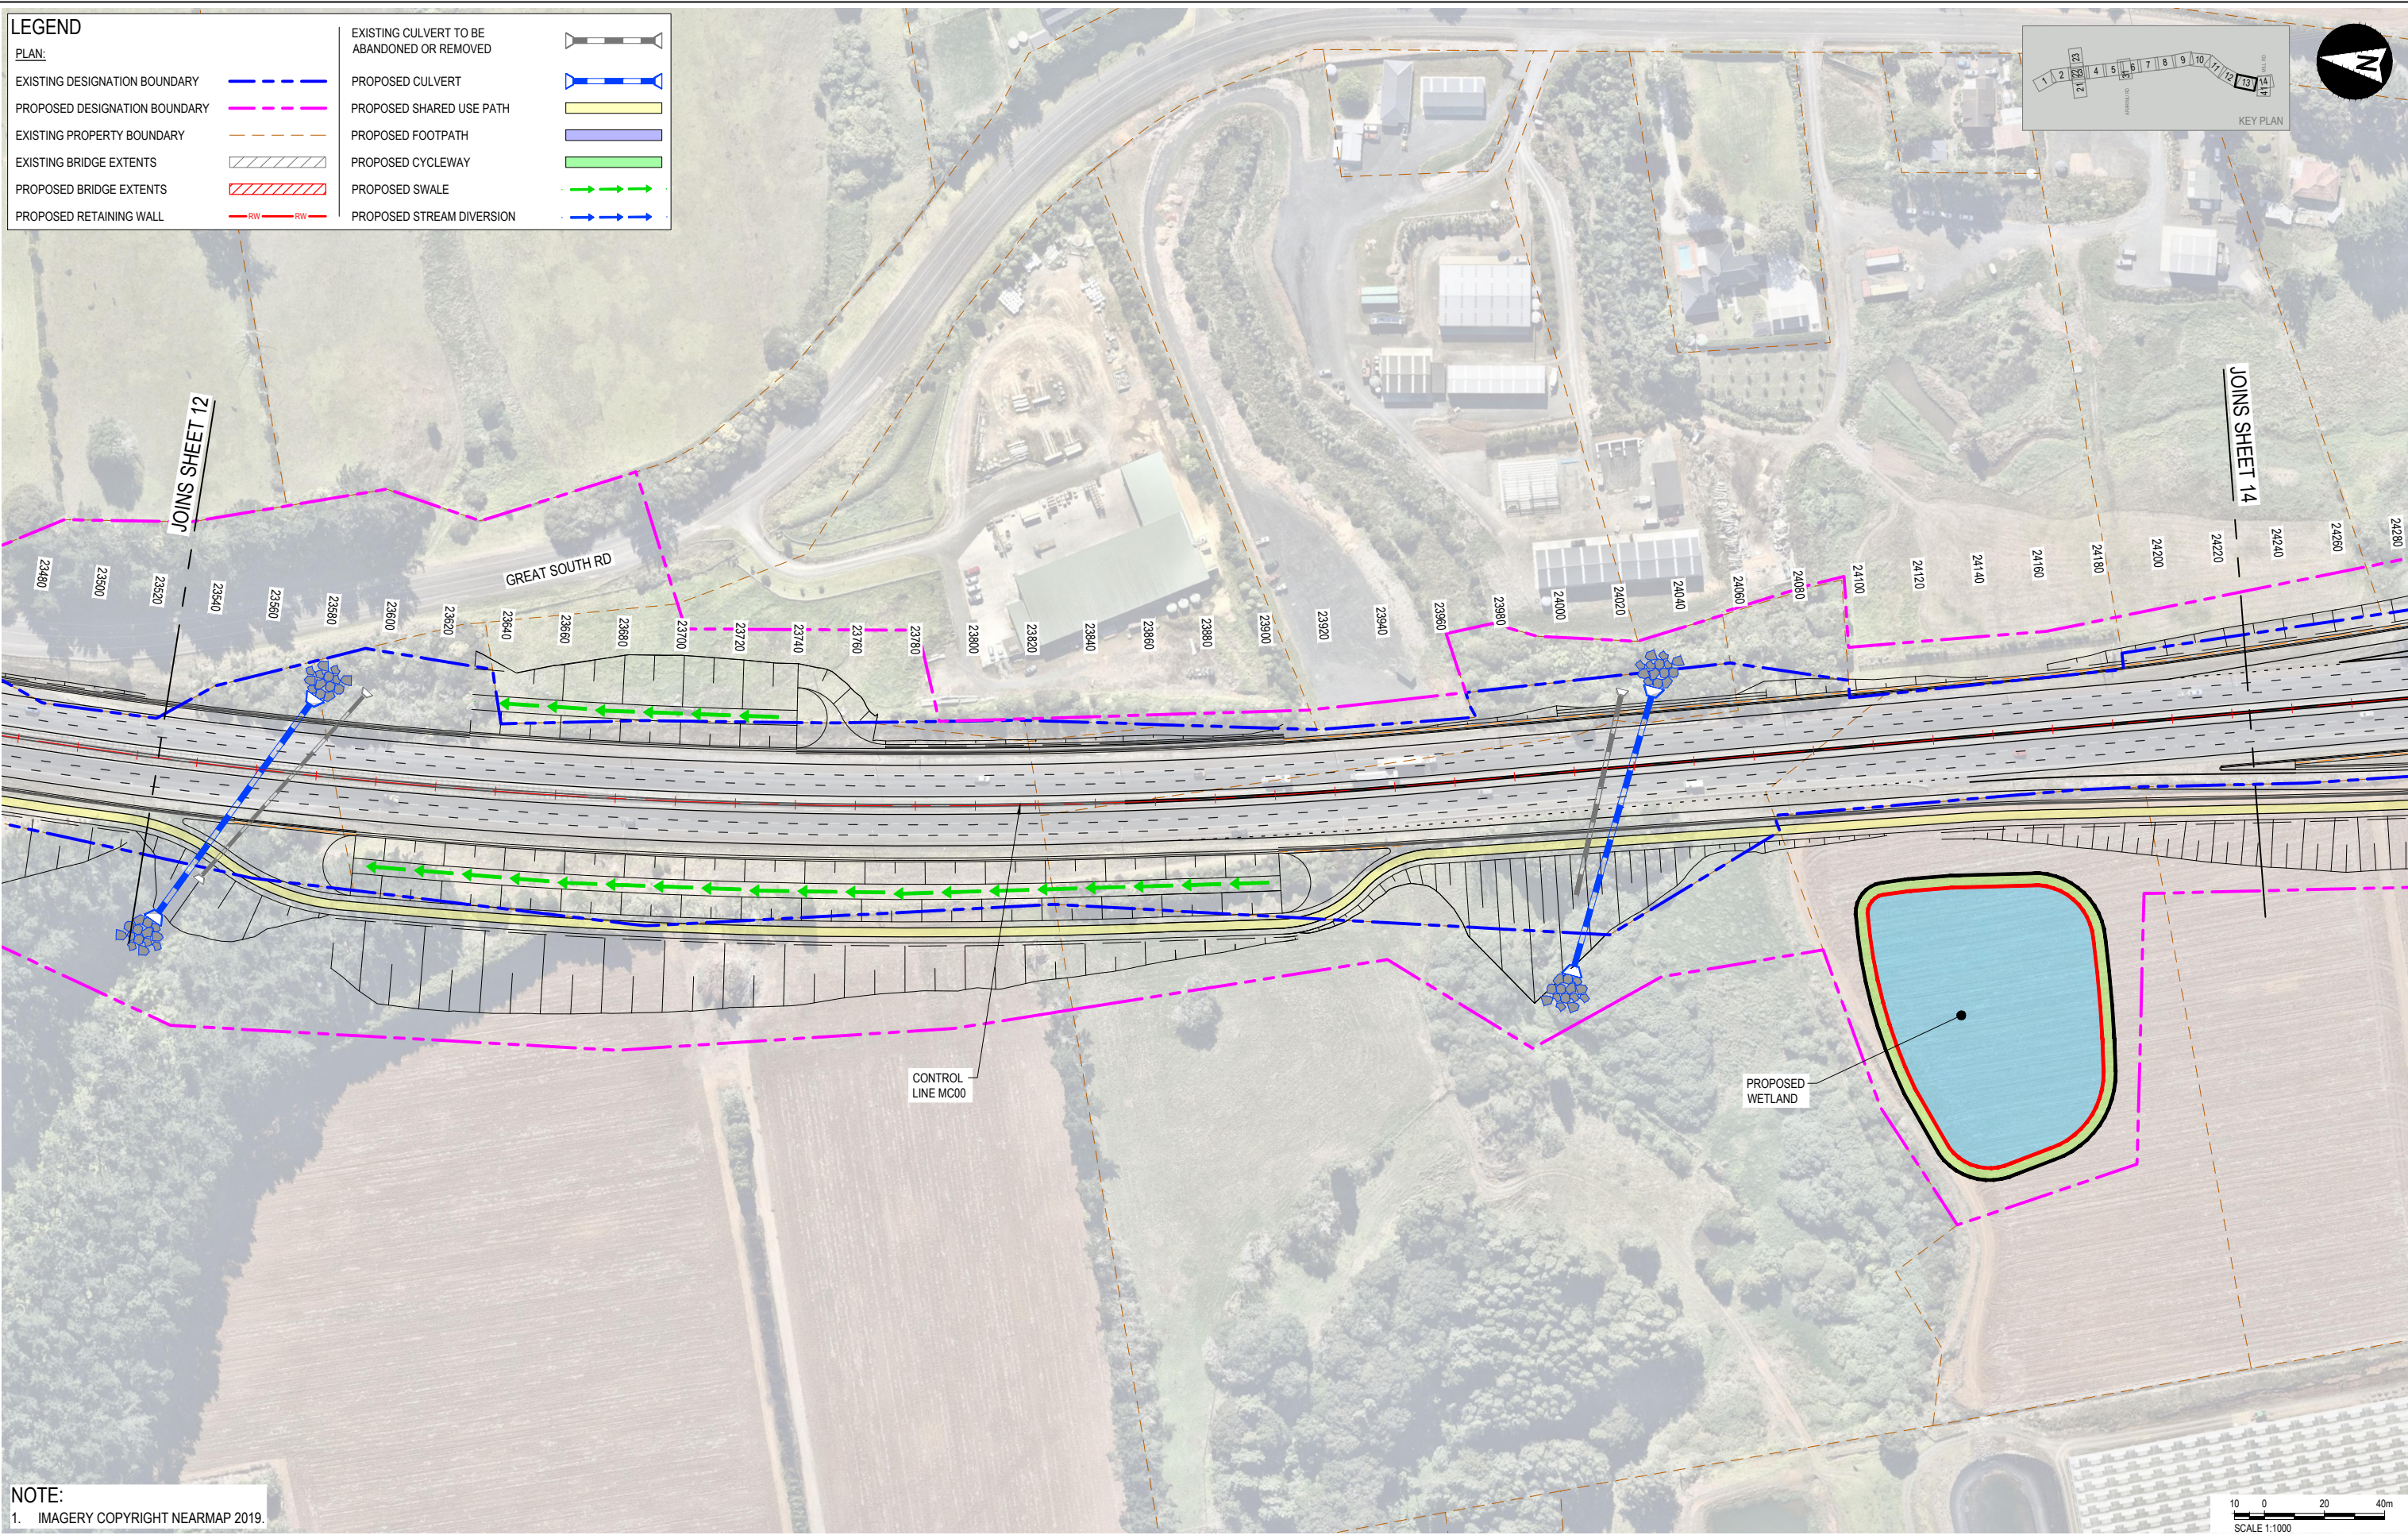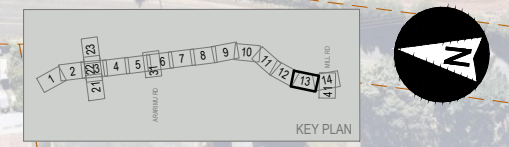

NOTE:
1. IMAGERY COPYRIGHT NEARMAP 2019.

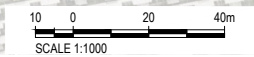

aurecon

WAKA KOTAHĪ
NZ TRANSPORT AGENCY

REV	DATE	REVISION DETAILS	APPROVED
A	2024-02-19	ISSUED FOR NOTICE OF REQUIREMENT LODGEMENT	M.LAING

SCALE	SIZE
1:1000	A1
DRAWN	T.HAYWOOD
DESIGNED	I.BROWN
REVIEWED	R.LAUREN



PRELIMINARY NOT FOR CONSTRUCTION	
APPROVED	
J.HIND	DATE 2024-02-19
J.HIND	

PROJECT	NZUP SH1 PAKAPURA TO DRURY					
TITLE	GENERAL ARRANGEMENT					
SHEET 13						
DRAWING No.	PROJECT No.	AREA	TYPE	DISC	NUMBER	REV
506207	506207	0530	DRG	RR	0113	A


Proj Date: 2024-02-19 20:07:00
 Office: Auckland
 Filename: pakapura-sh1-papakura-to-drury-general-arrangement-a1-3000.dwg
 Path: C:\Users\j.hind\Documents\Projects\NZUP SH1 PAKAPURA TO DRURY\Drawings\Drawings\A1\3000.dwg
 Stage: 2 Permit Design
 Date: 2024-02-19 20:07:00
 Scale: 1:1000
 Sheet: 13 of 14
 User: j.hind

LEGEND

PLAN:		EXISTING CULVERT TO BE ABANDONED OR REMOVED	
EXISTING DESIGNATION BOUNDARY		PROPOSED CULVERT	
PROPOSED DESIGNATION BOUNDARY		PROPOSED SHARED USE PATH	
EXISTING PROPERTY BOUNDARY		PROPOSED FOOTPATH	
EXISTING BRIDGE EXTENTS		PROPOSED CYCLEWAY	
PROPOSED BRIDGE EXTENTS		PROPOSED SWALE	
PROPOSED RETAINING WALL		PROPOSED STREAM DIVERSION	

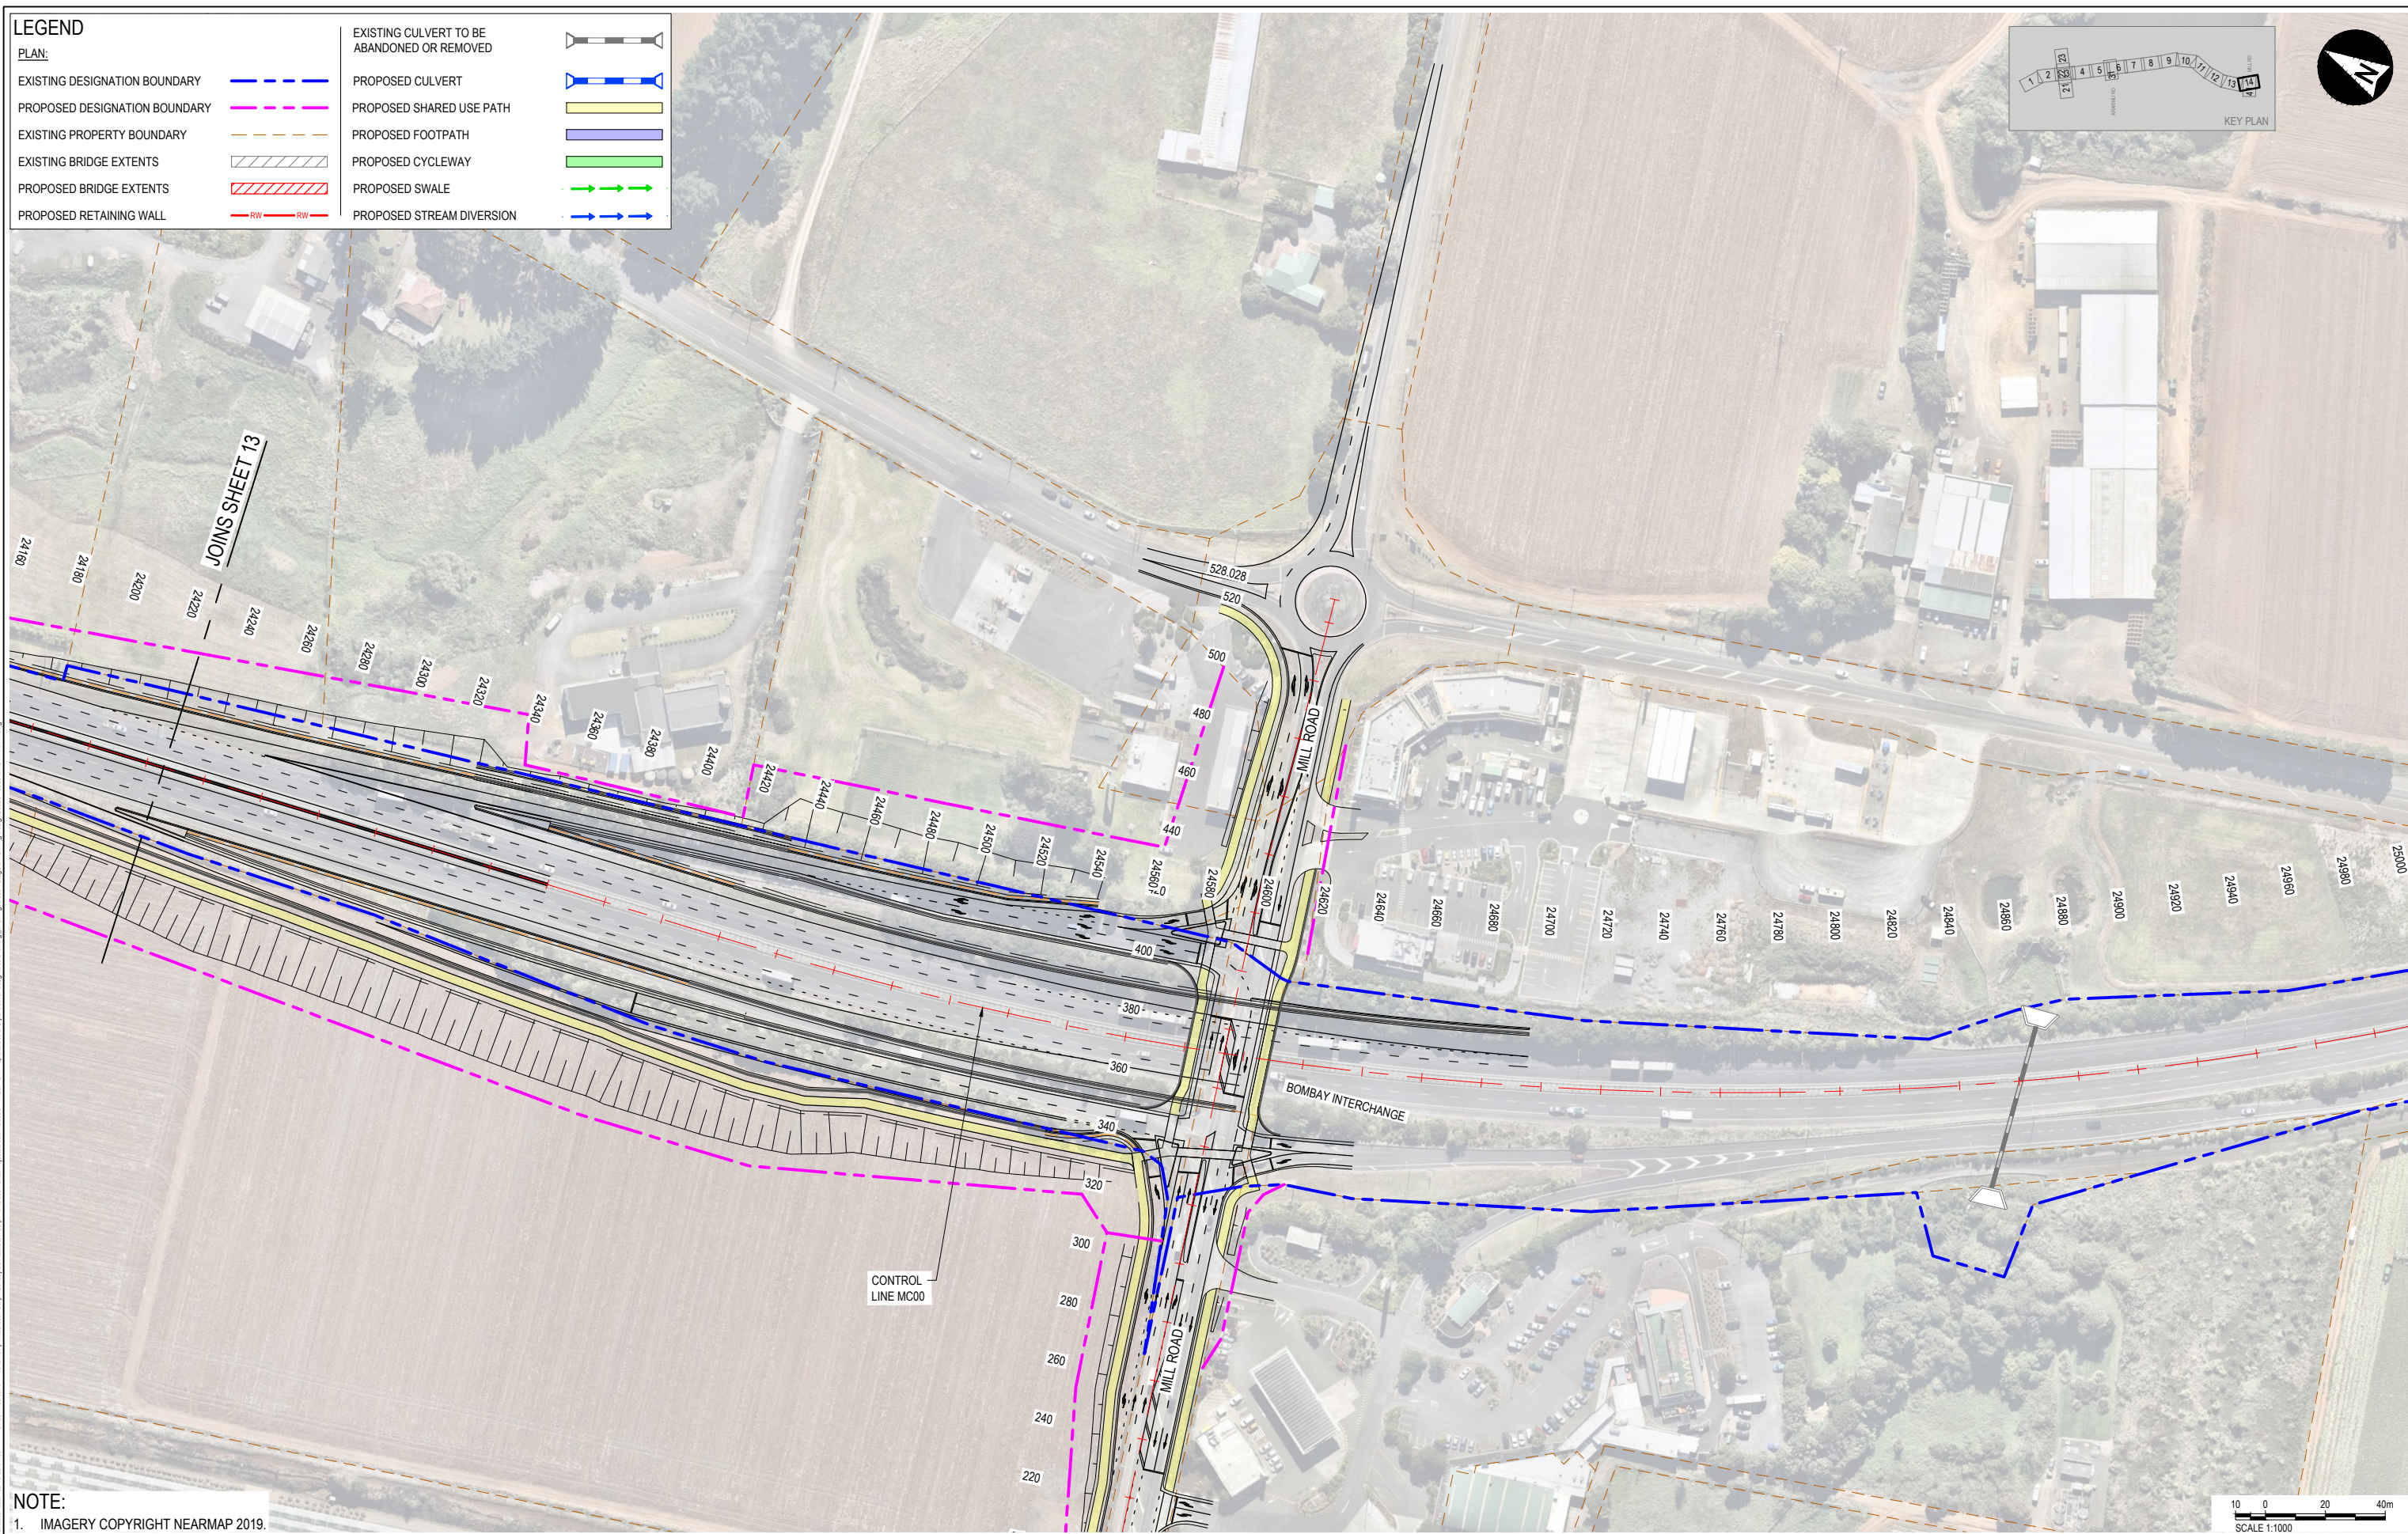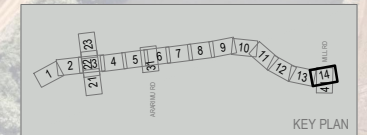

NOTE:
1. IMAGERY COPYRIGHT NEARMAP 2019.

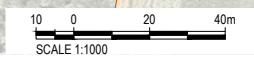


REV	DATE	REVISION DETAILS	APPROVED
A	2024-02-19	ISSUED FOR NOTICE OF REQUIREMENT LODGEMENT	M.LAING

SCALE	1:1000
SIZE	A1
DRAWN	T.HAYWOOD
DESIGNED	I.BROWN
REVIEWED	R.LAUREN


PRELIMINARY	NOT FOR CONSTRUCTION
APPROVED	DATE 2024-02-19
J.HIND	
J.HIND	

PROJECT	NZUP SH1 PAKAKURA TO DRURY				
TITLE	GENERAL ARRANGEMENT				
	SHEET 14				
DRAWING No.	PROJECT No.	AREA	TYPE	DISC	NUMBER
506207	506207	0530	DRG	RR	0114
					REV
					A

LEGEND		PLAN:	
EXISTING DESIGNATION BOUNDARY	Blue dashed line	EXISTING CULVERT TO BE ABANDONED OR REMOVED	Black dashed line with cross-ticks
PROPOSED DESIGNATION BOUNDARY	Magenta dashed line	PROPOSED CULVERT	Blue dashed line with cross-ticks
EXISTING PROPERTY BOUNDARY	Orange dashed line	PROPOSED SHARED USE PATH	Yellow solid line
EXISTING BRIDGE EXTENTS	White area with diagonal hatching	PROPOSED FOOTPATH	Purple solid line
PROPOSED BRIDGE EXTENTS	White area with diagonal hatching and red border	PROPOSED CYCLEWAY	Green solid line
PROPOSED RETAINING WALL	Red line with 'RW' text	PROPOSED SWALE	Green dashed line with arrows
		PROPOSED STREAM DIVERSION	Blue dashed line with arrows

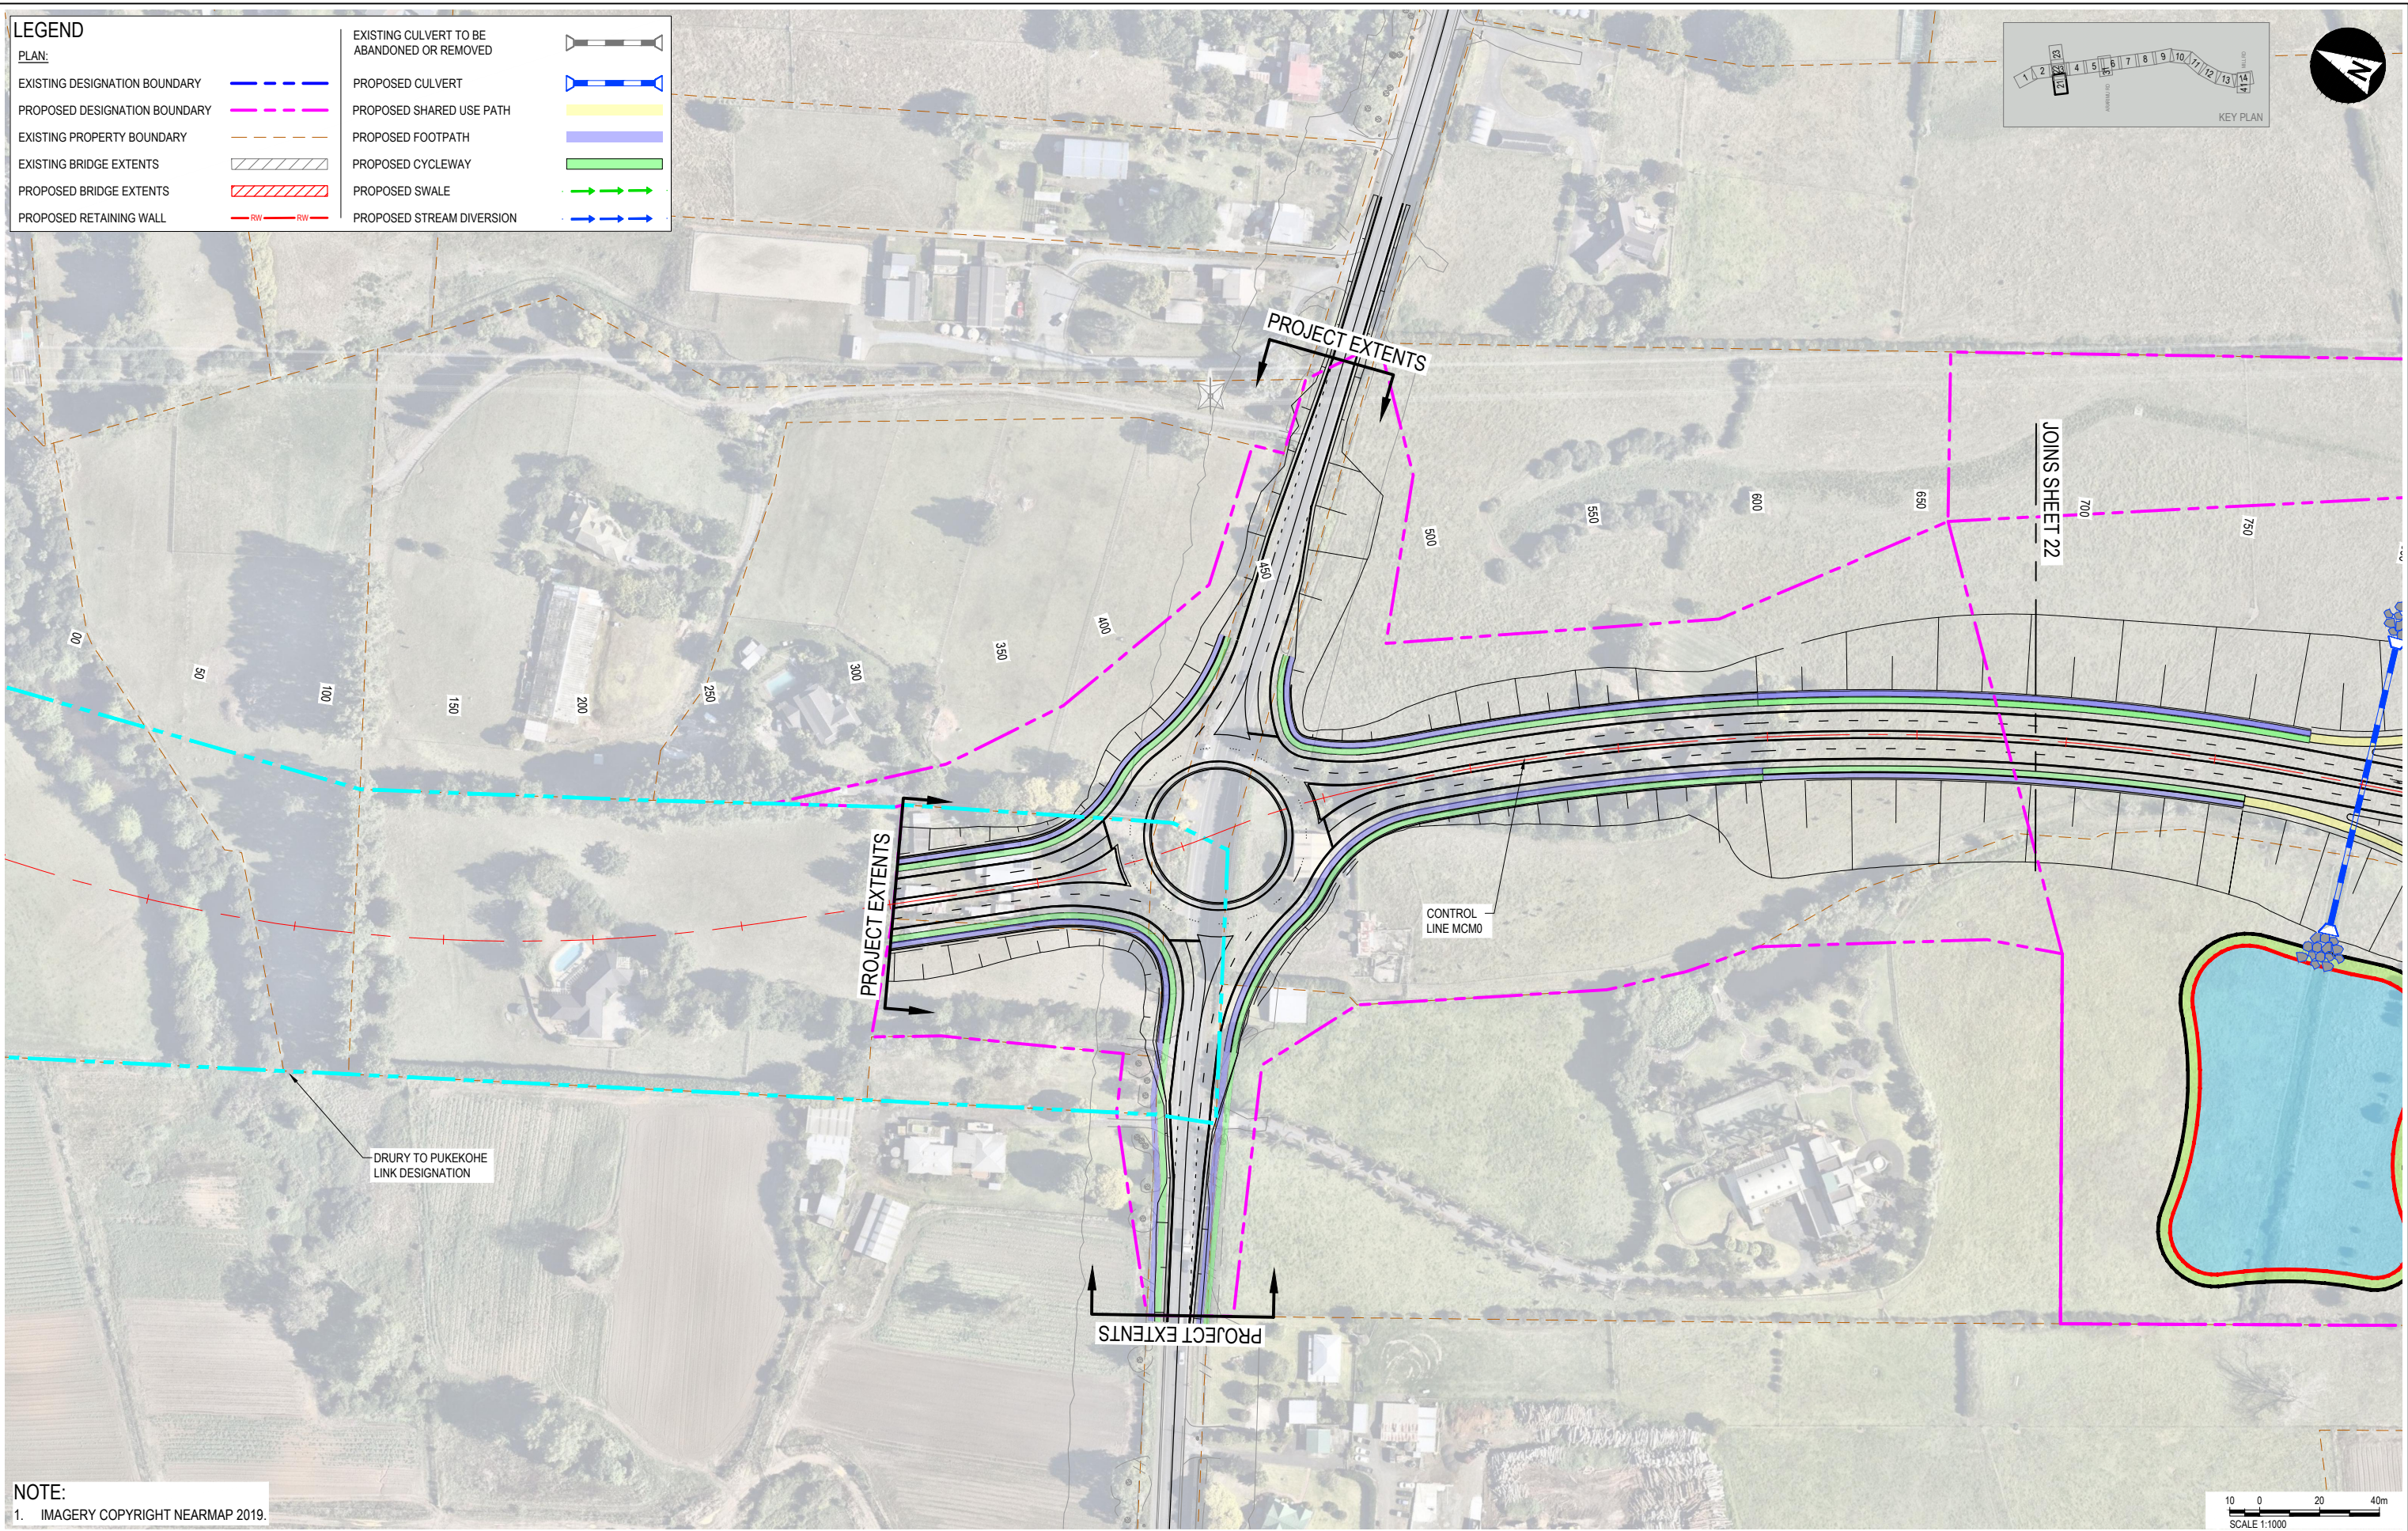

NOTE:
1. IMAGERY COPYRIGHT NEARMAP 2019.

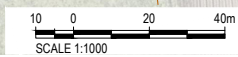

REV	DATE	REVISION DETAILS	APPROVED
A	2024-02-19	ISSUED FOR NOTICE OF REQUIREMENT LODGEMENT	M.LAING


SCALE	1:1000
SIZE	A1
DRAWN	T.HAYWOOD
DESIGNED	I.BROWN
REVIEWED	R.LAUREN

PRELIMINARY NOT FOR CONSTRUCTION	
APPROVED	DATE 2024-02-19
J.HIND	
J.HIND	


PROJECT	NZUP SH1 PAKAKURA TO DRURY					
TITLE	GENERAL ARRANGEMENT					
	SHEET 21					
DRAWING No.	PROJECT No.	AREA	TYPE	DISC	NUMBER	REV
506207	506207	0530	DRG	RR	0121	A

File Date: 2024-02-19 10:08:00 Office: Auckland File Name: pakakura-to-drury-plan-506207-0530.dwg User: M.Laing Project Path: \\aurecon\proj\506207\0530\Drawings\506207-0530.dwg

LEGEND	
PLAN:	
EXISTING DESIGNATION BOUNDARY	
PROPOSED DESIGNATION BOUNDARY	
EXISTING PROPERTY BOUNDARY	
EXISTING BRIDGE EXTENTS	
PROPOSED BRIDGE EXTENTS	
PROPOSED RETAINING WALL	
EXISTING CULVERT TO BE ABANDONED OR REMOVED	
PROPOSED CULVERT	
PROPOSED SHARED USE PATH	
PROPOSED FOOTPATH	
PROPOSED CYCLEWAY	
PROPOSED SWALE	
PROPOSED STREAM DIVERSION	

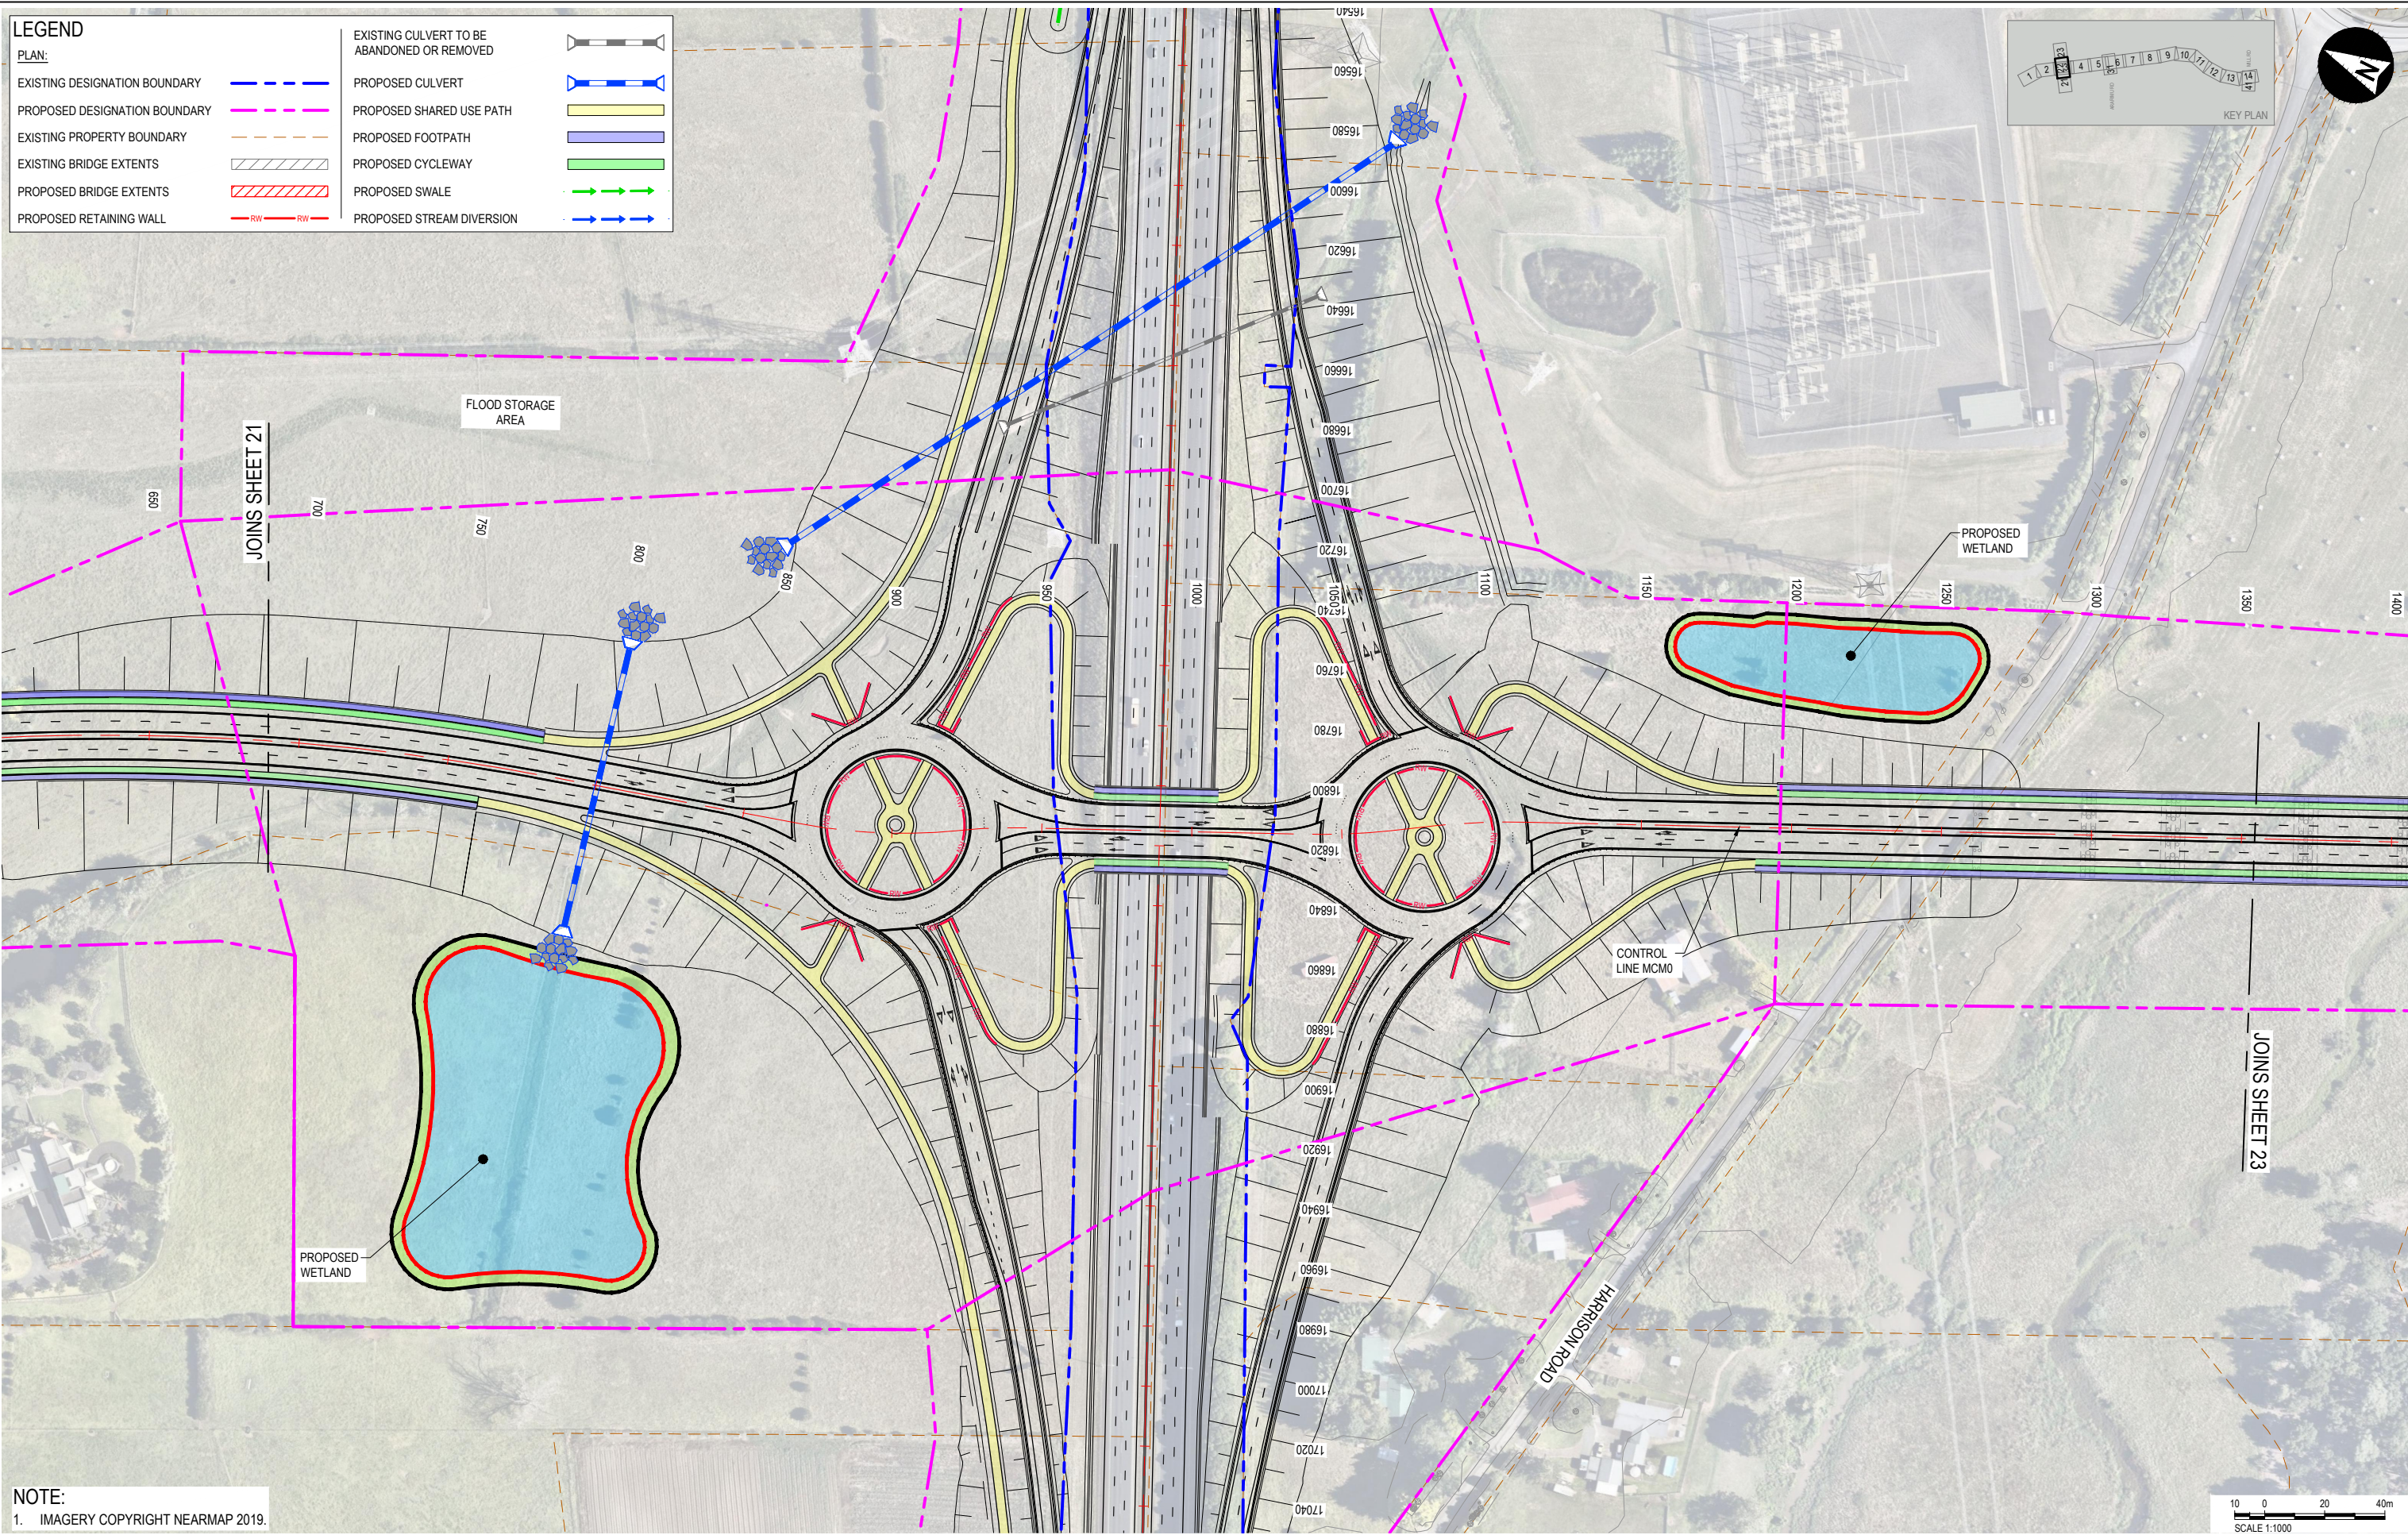

NOTE:
1. IMAGERY COPYRIGHT NEARMAP 2019.

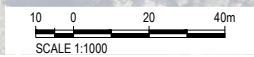

aurecon

WAKA KOTAHĪ
NZ TRANSPORT AGENCY

REV	DATE	REVISION DETAILS	APPROVED
A	2024-02-19	ISSUED FOR NOTICE OF REQUIREMENT LODGEMENT	M.LAING


SCALE	SIZE
1:1000	A1
DRAWN	T.HAYWOOD
DESIGNED	I.BROWN
REVIEWED	R.LAUREN

PRELIMINARY	APPROVED
NOT FOR CONSTRUCTION	DATE: 2024-02-19
J.HIND	J.HIND

PROJECT	TITLE
NZUP SH1 PAKAKURA TO DRURY	GENERAL ARRANGEMENT
	SHEET 22
DRAWING No.	PROJECT No.
506207	506207
AREA	TYPE
0530	DRG - RR
DISC	NUMBER
	0122
REV	REV
	A

File Path: C:\Users\paul.aurecon@paul.aurecon.nz\Documents\Projects\506207 - NZUP SH1 PAKAKURA TO DRURY\Drawings\Drawings\0530 - Sheet 2 Preliminary Design\0530 - Sheet 2 Preliminary Design\0530 - Sheet 2 Preliminary Design\0530 - Sheet 2 Preliminary Design.dwg
 Plot Date: 2024-02-19 10:08:00

LEGEND		PLAN:	
EXISTING DESIGNATION BOUNDARY		EXISTING CULVERT TO BE ABANDONED OR REMOVED	
PROPOSED DESIGNATION BOUNDARY		PROPOSED CULVERT	
EXISTING PROPERTY BOUNDARY		PROPOSED SHARED USE PATH	
EXISTING BRIDGE EXTENTS		PROPOSED FOOTPATH	
PROPOSED BRIDGE EXTENTS		PROPOSED CYCLEWAY	
PROPOSED RETAINING WALL		PROPOSED SWALE	
		PROPOSED STREAM DIVERSION	

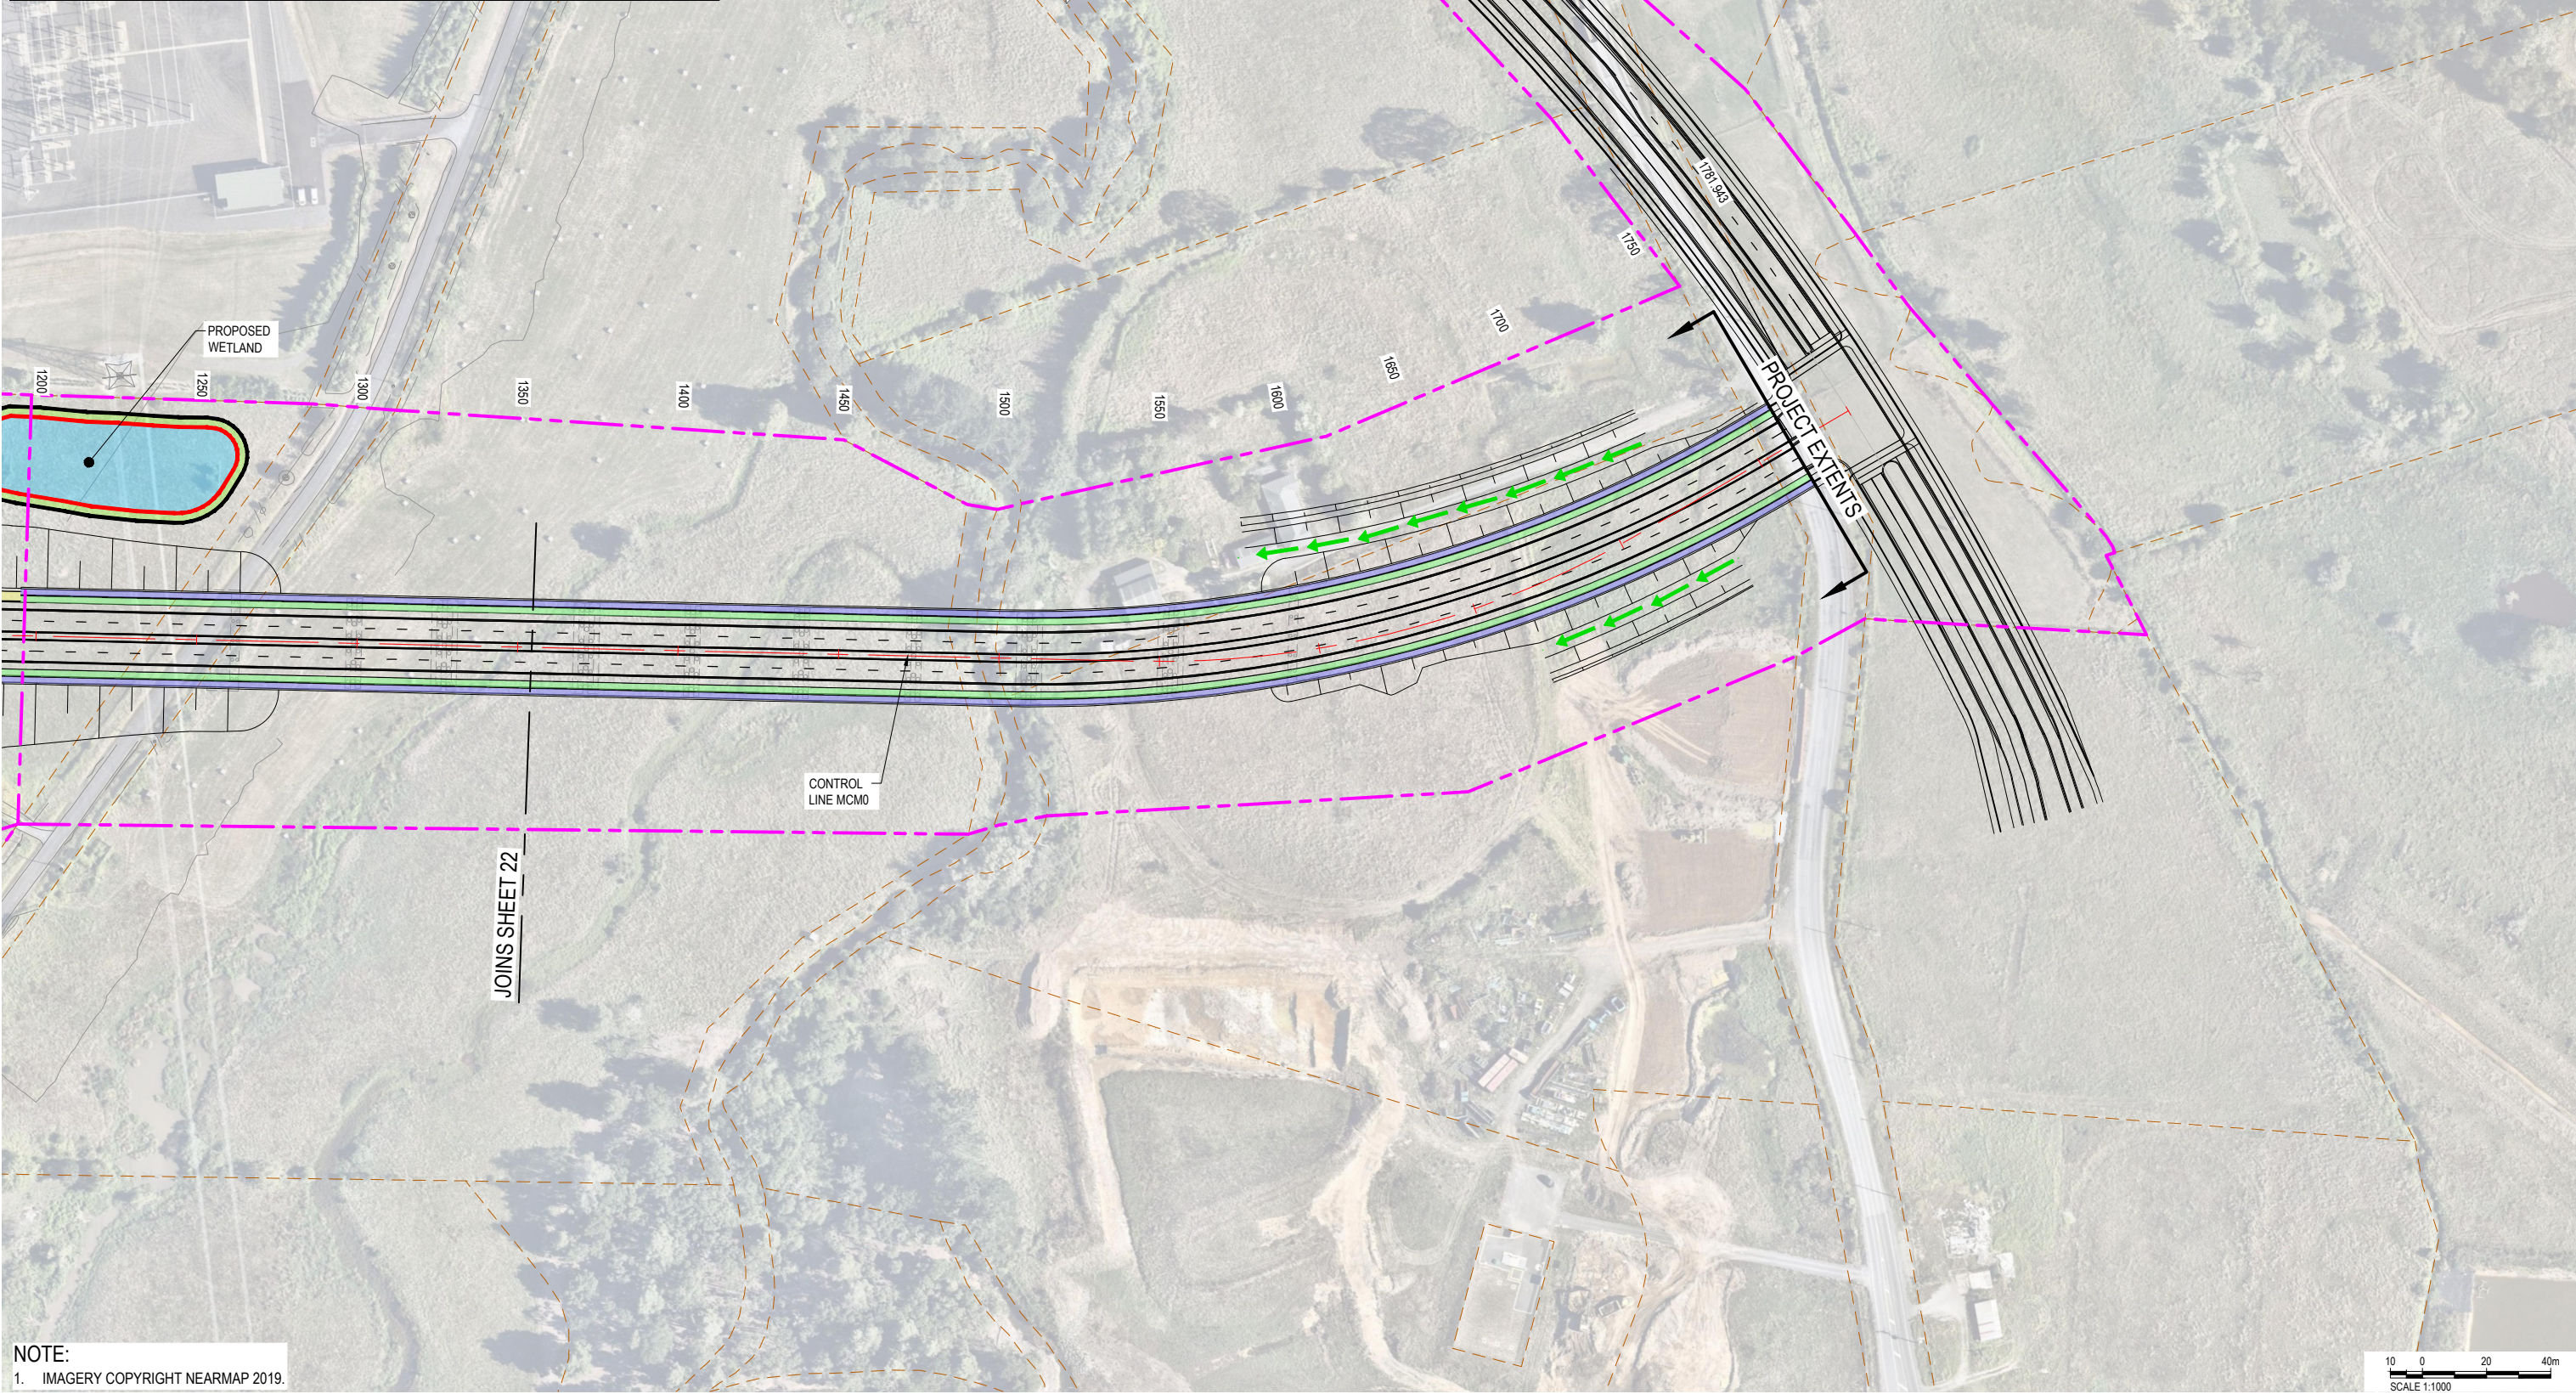

NOTE:
1. IMAGERY COPYRIGHT NEARMAP 2019.

Proj Date: 2024-02-19 10:08:00
 Client: Auckland
 Filename: p:\aurecon\au-pak-bentley.com\au-pak-30\Documents\Projects\506207 - NZUP SH1 PAKAPURA TO DRURY\Drawings\0301 - Sheets\2 Prelim\Design\0301_Sheet2_Prelim_Design.dwg
 Drawing: 0301_Sheet2_Prelim_Design.dwg



aurecon

WAKA KOTAHI
NZ TRANSPORT
AGENCY

REV	DATE	REVISION DETAILS	APPROVED
A	2024-02-19	ISSUED FOR NOTICE OF REQUIREMENT LODGEMENT	M.LAING



SCALE	SIZE
1:1000	A1
DRAWN	T.HAYWOOD
DESIGNED	I.BROWN
REVIEWED	R.LAUREN

PRELIMINARY	APPROVED
NOT FOR CONSTRUCTION	DATE: 2024-02-19
J.HIND	J.HIND


PROJECT	TITLE
NZUP SH1 PAKAPURA TO DRURY	GENERAL ARRANGEMENT
	SHEET 23
DRAWING No.	PROJECT No.
506207	506207
AREA	TYPE
0530	DRG - RR
DISC	NUMBER
	0123
REV	
A	

LEGEND

PLAN:		
EXISTING DESIGNATION BOUNDARY		EXISTING CULVERT TO BE ABANDONED OR REMOVED
PROPOSED DESIGNATION BOUNDARY		PROPOSED CULVERT
EXISTING PROPERTY BOUNDARY		PROPOSED SHARED USE PATH
EXISTING BRIDGE EXTENTS		PROPOSED FOOTPATH
PROPOSED BRIDGE EXTENTS		PROPOSED CYCLEWAY
PROPOSED RETAINING WALL		PROPOSED SWALE
		PROPOSED STREAM DIVERSION

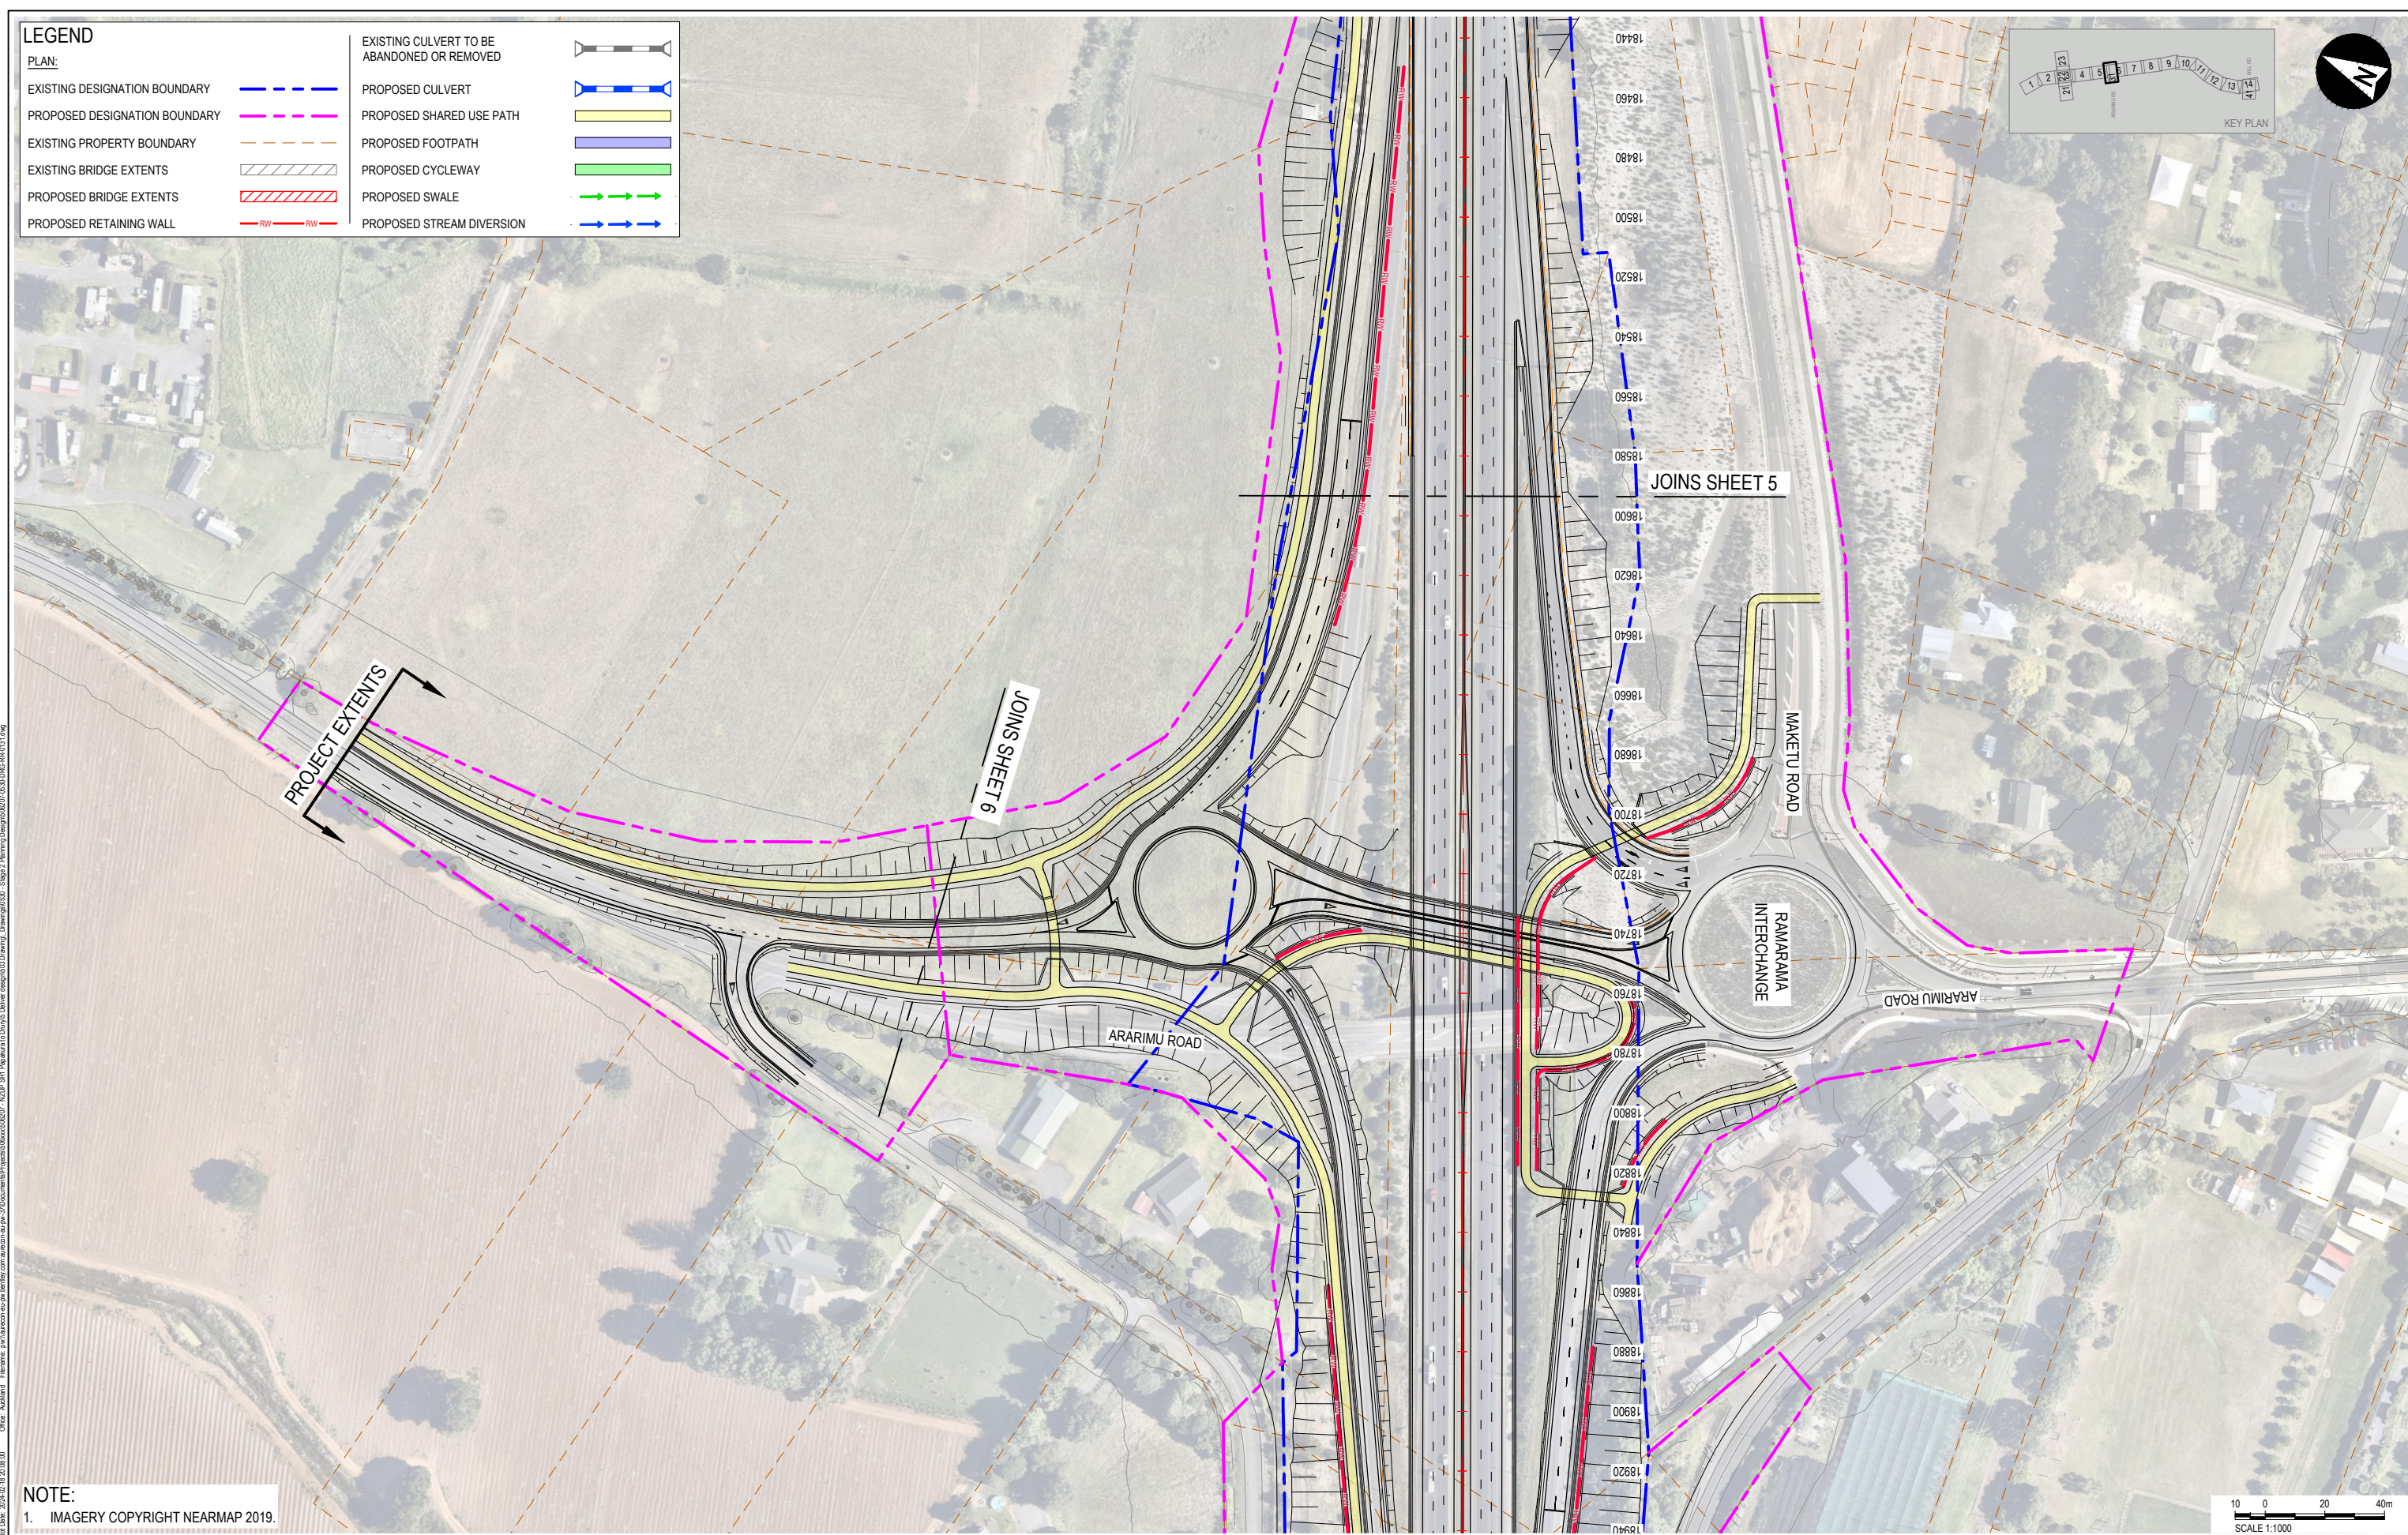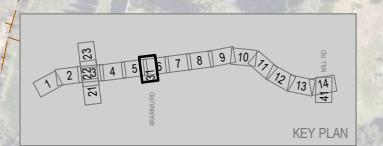

NOTE:
1. IMAGERY COPYRIGHT NEARMAP 2019.

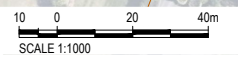

REV	DATE	REVISION DETAILS	APPROVED
A	2024-02-19	ISSUED FOR NOTICE OF REQUIREMENT LODGEMENT	M.LAING

SCALE	1:1000
SIZE	A1
DRAWN	T.HAYWOOD
DESIGNED	I.BROWN
REVIEWED	R.LAUREN

PRELIMINARY
NOT FOR CONSTRUCTION



APPROVED

J.HIND

J.HIND

PROJECT	NZUP SH1 PAKAKURA TO DRURY					
TITLE	GENERAL ARRANGEMENT					
	SHEET 31					
DRAWING No.	PROJECT No.	AREA	TYPE	DISC	NUMBER	REV
506207	506207	0530	DRG	RR	0131	A

LEGEND	
PLAN:	
EXISTING DESIGNATION BOUNDARY	
PROPOSED DESIGNATION BOUNDARY	
EXISTING PROPERTY BOUNDARY	
EXISTING BRIDGE EXTENTS	
PROPOSED BRIDGE EXTENTS	
PROPOSED RETAINING WALL	
EXISTING CULVERT TO BE ABANDONED OR REMOVED	
PROPOSED CULVERT	
PROPOSED SHARED USE PATH	
PROPOSED FOOTPATH	
PROPOSED CYCLEWAY	
PROPOSED SWALE	
PROPOSED STREAM DIVERSION	

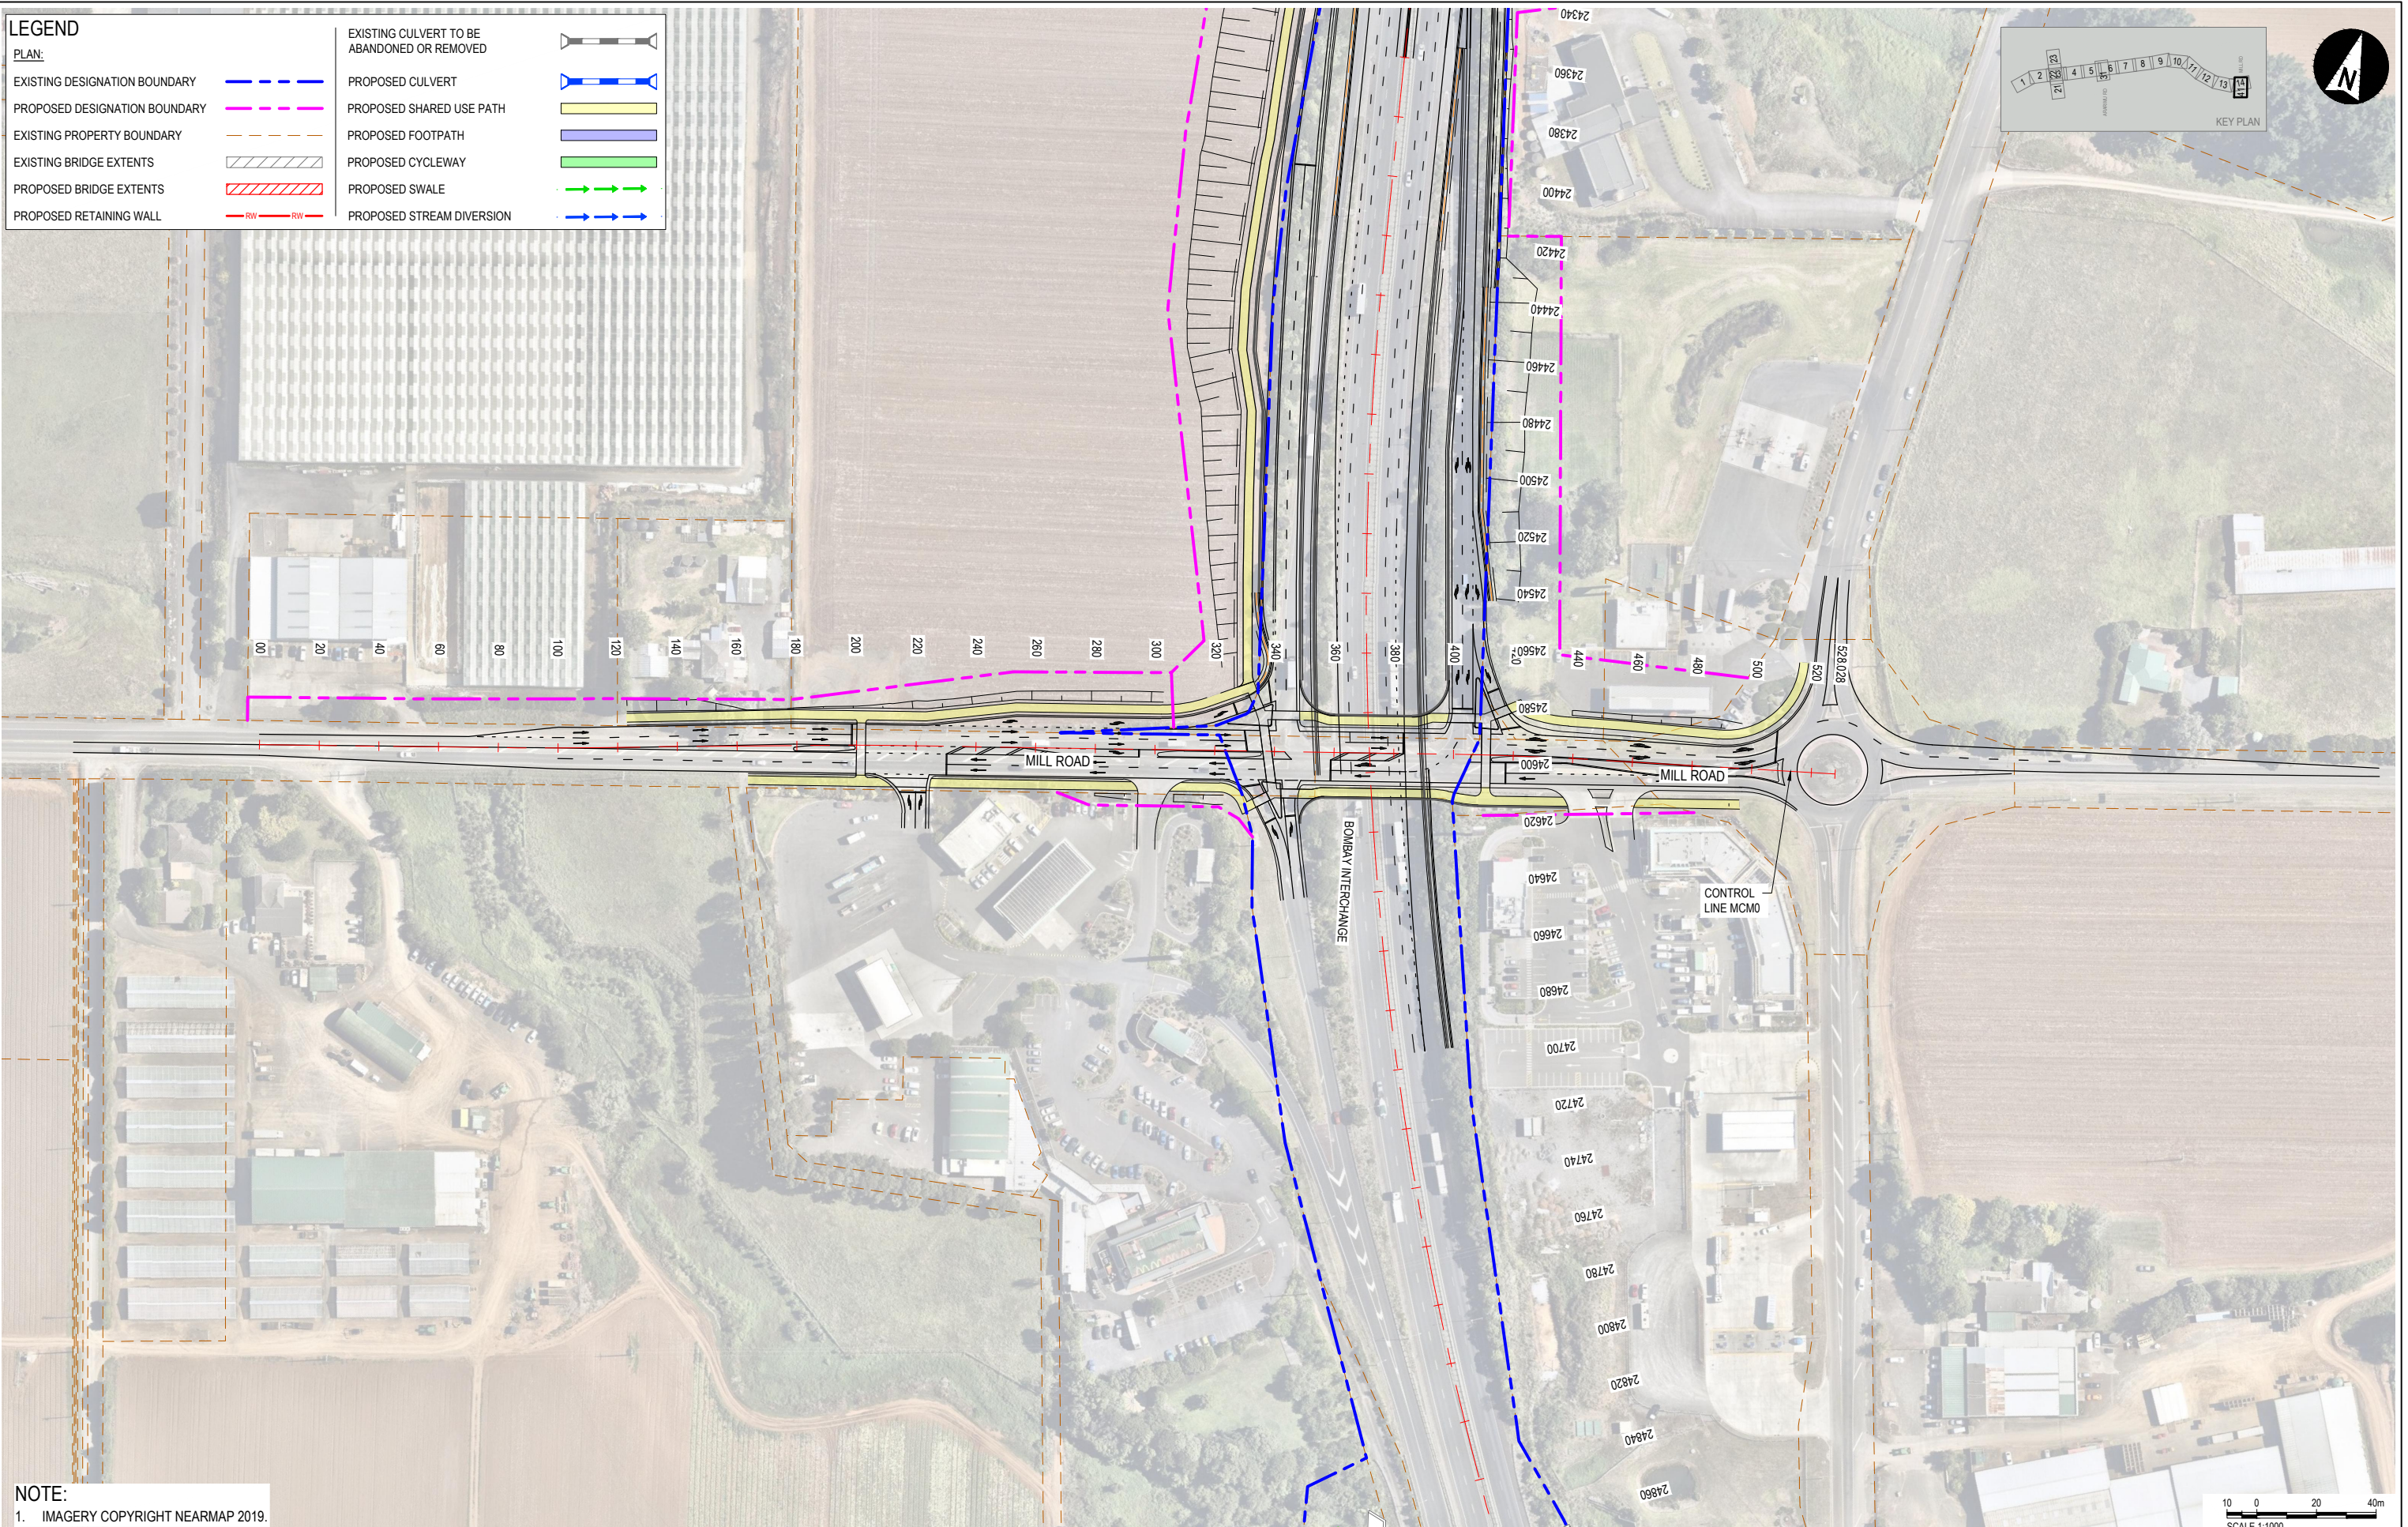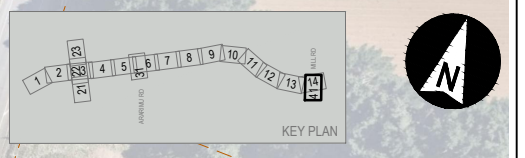

NOTE:
1. IMAGERY COPYRIGHT NEARMAP 2019.

File Path: C:\Users\paul@arecon.co.nz\Documents\Projects\NZUP SH1 Papakura to Drury\Drawings\Stage 2 Preliminary Design\2024-02-19\0530-0141.dwg
 Plot Date: 2024-02-19 10:08:00
 Office: Auckland



aurecon

WAKA KOTAHI
NZ TRANSPORT
AGENCY

REV	DATE	REVISION DETAILS	APPROVED
A	2024-02-19	ISSUED FOR NOTICE OF REQUIREMENT LODGEMENT	M.LAING

SCALE	SIZE
1:1000	A1
DRAWN	T.HAYWOOD
DESIGNED	I.BROWN
REVIEWED	R.LAUREN

PRELIMINARY	APPROVED
NOT FOR CONSTRUCTION	DATE: 2024-02-19
J.HIND	J.HIND

CLIENT	PROJECT
WAKA KOTAHI	NZUP SH1 PAKAKURA TO DRURY
TITLE	GENERAL ARRANGEMENT
SHEET 41	
DRAWING No.	506207
PROJECT No.	0530
AREA	DRG
TYPE	RR
DISC	0141
NUMBER	A
REV	