
















**LEGEND**

<b>PLAN:</b>		EXISTING CULVERT TO BE ABANDONED OR REMOVED	
EXISTING DESIGNATION BOUNDARY		PROPOSED CULVERT	
PROPOSED DESIGNATION BOUNDARY		PROPOSED SHARED USE PATH	
EXISTING PROPERTY BOUNDARY		PROPOSED FOOTPATH	
EXISTING BRIDGE EXTENTS		PROPOSED CYCLEWAY	
PROPOSED BRIDGE EXTENTS		PROPOSED SWALE	
PROPOSED RETAINING WALL		PROPOSED STREAM DIVERSION	

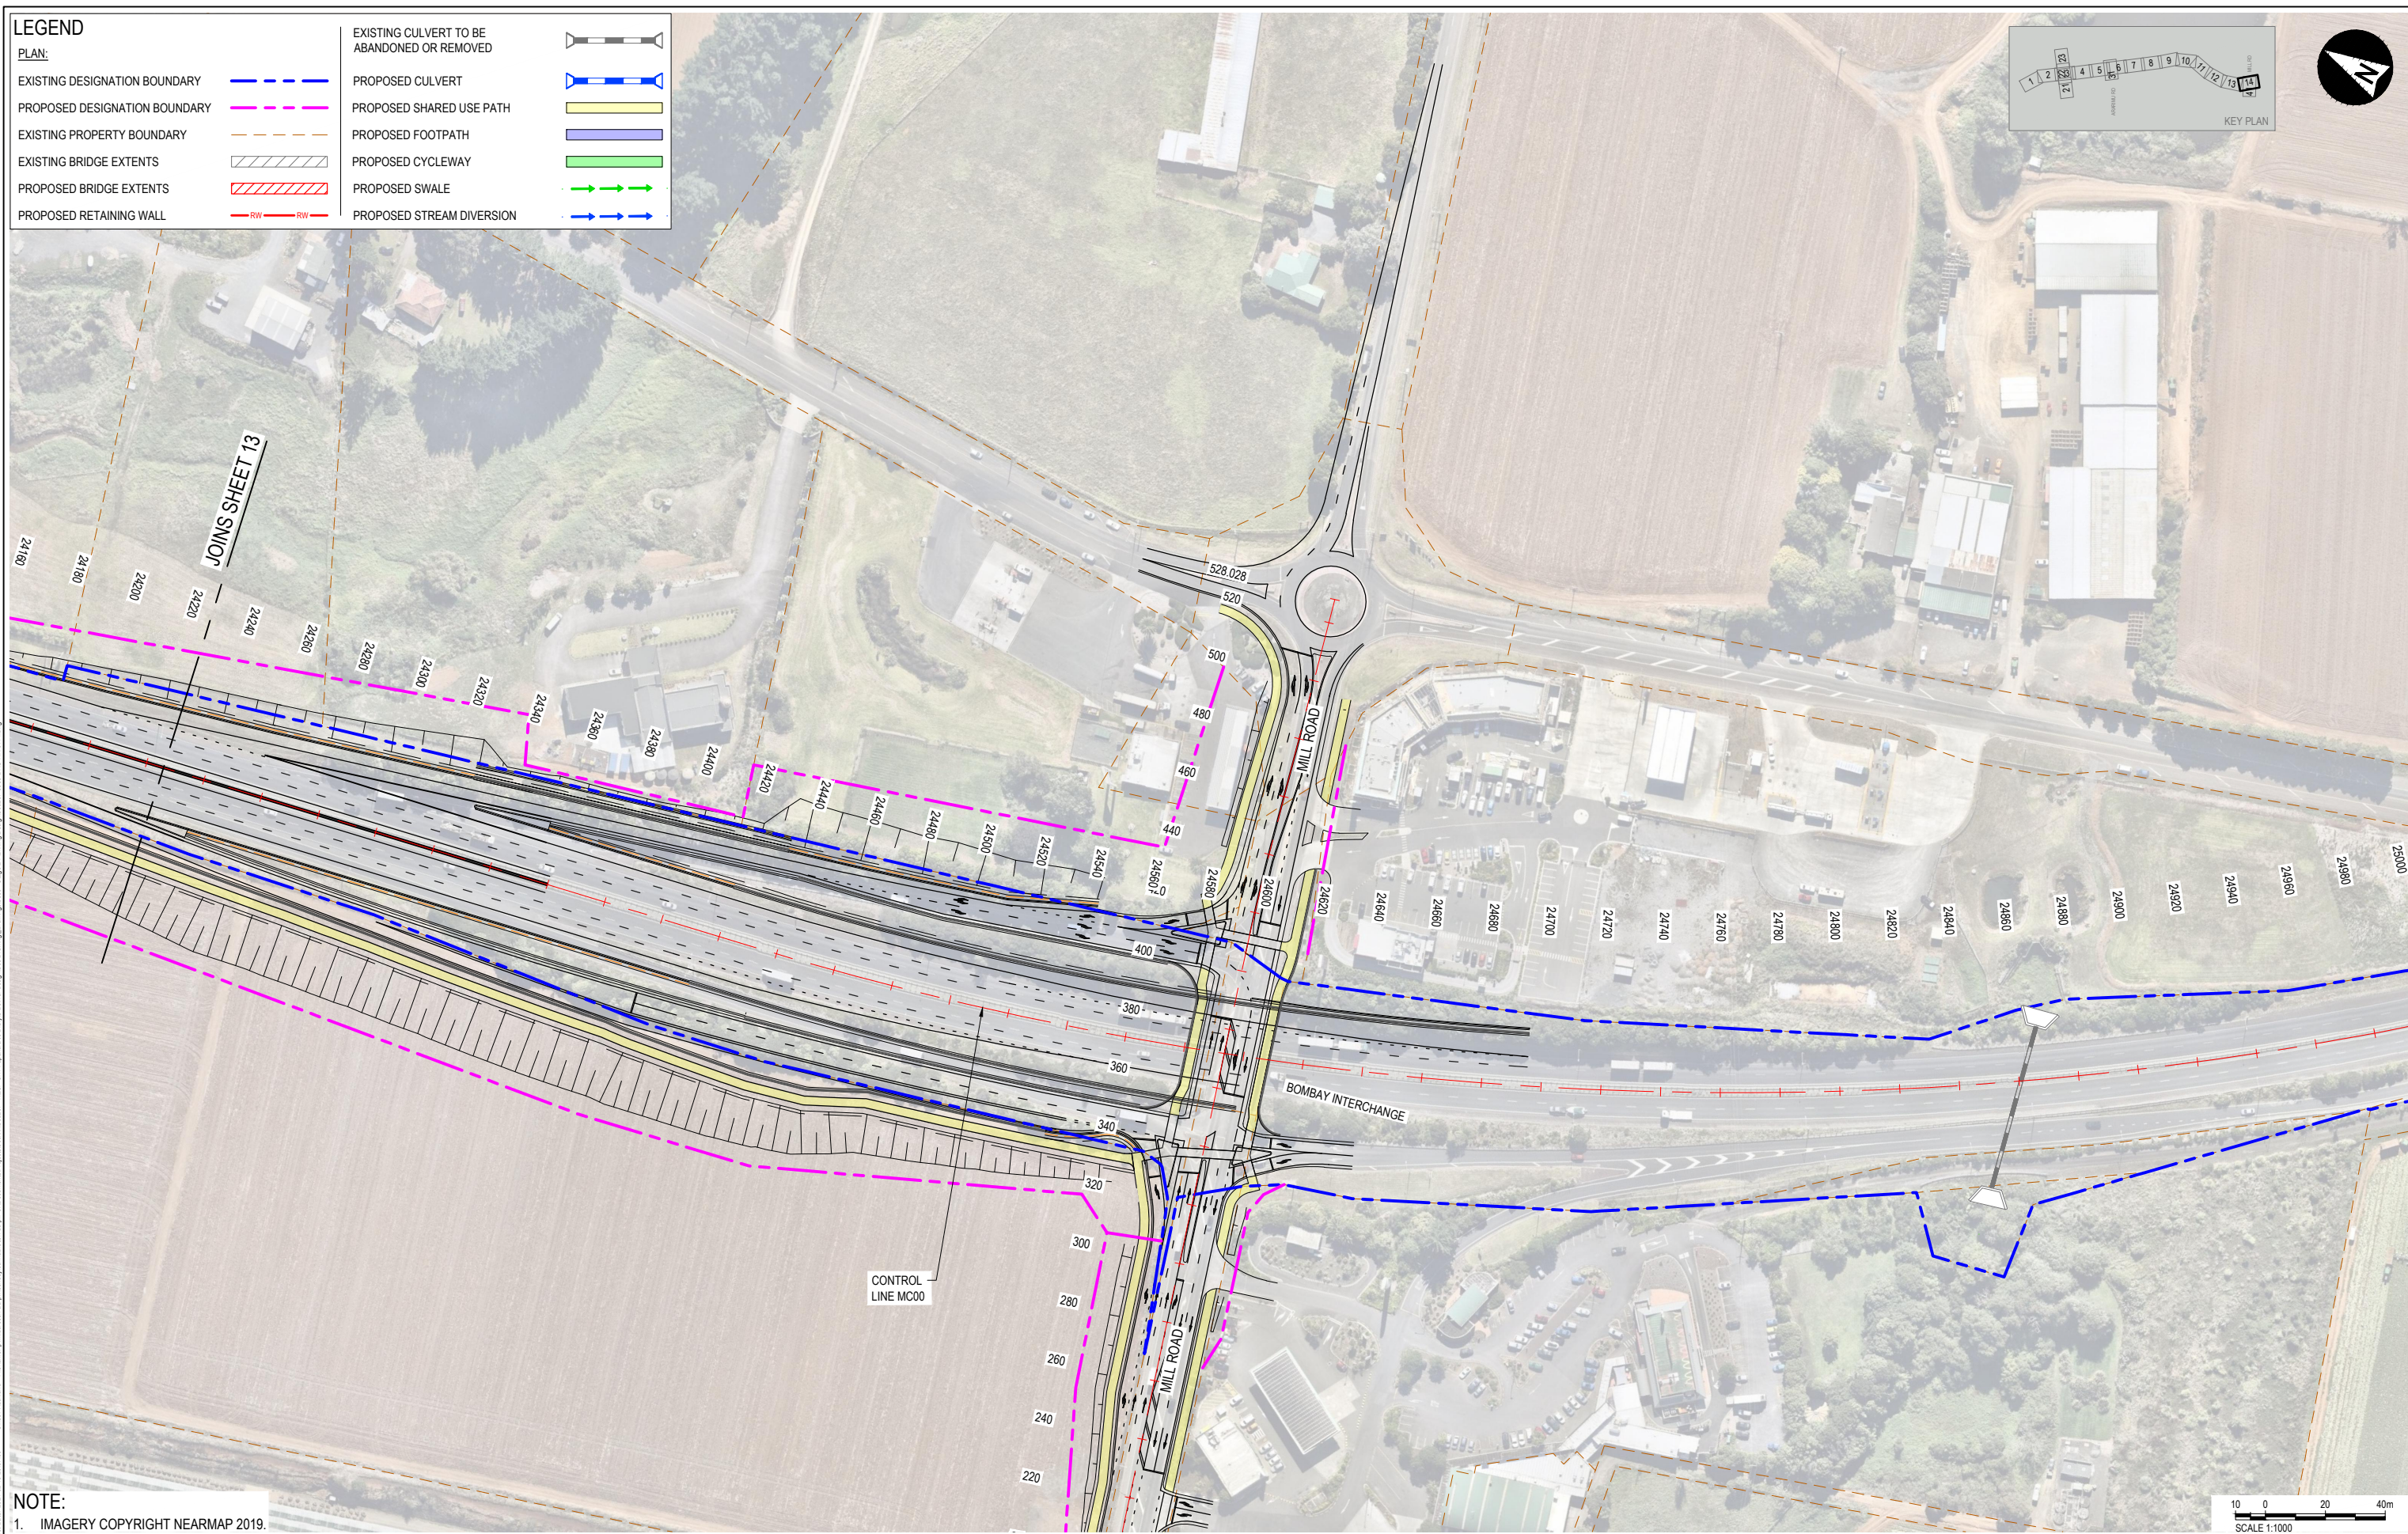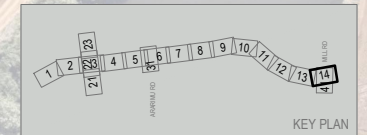

**NOTE:**  
1. IMAGERY COPYRIGHT NEARMAP 2019.

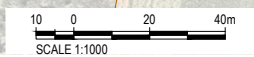

			CLIENT	REV	DATE	REVISION DETAILS	APPROVED	SCALE	SIZE	PRELIMINARY	PROJECT	NZUP SH1 PAKAPURA TO DRURY						
				A	2024-02-19	ISSUED FOR NOTICE OF REQUIREMENT LODGEMENT	M.LAING	1:1000	A1	NOT FOR CONSTRUCTION			GENERAL ARRANGEMENT					
								DRAWN		APPROVED	TITLE	SHEET 14						
								T.HAYWOOD		J.HIND	DATE							
								DESIGNED		J.HIND	2024-02-19							
								REVIEWED		J.HIND		DRAWING No.	PROJECT No.	AREA	TYPE	DISC	NUMBER	REV
								R.LAUREN				506207	506207	0530	DRG	RR	0114	A









**LEGEND**

PLAN:		EXISTING CULVERT TO BE ABANDONED OR REMOVED	
EXISTING DESIGNATION BOUNDARY		PROPOSED CULVERT	
PROPOSED DESIGNATION BOUNDARY		PROPOSED SHARED USE PATH	
EXISTING PROPERTY BOUNDARY		PROPOSED FOOTPATH	
EXISTING BRIDGE EXTENTS		PROPOSED CYCLEWAY	
PROPOSED BRIDGE EXTENTS		PROPOSED SWALE	
PROPOSED RETAINING WALL		PROPOSED STREAM DIVERSION	

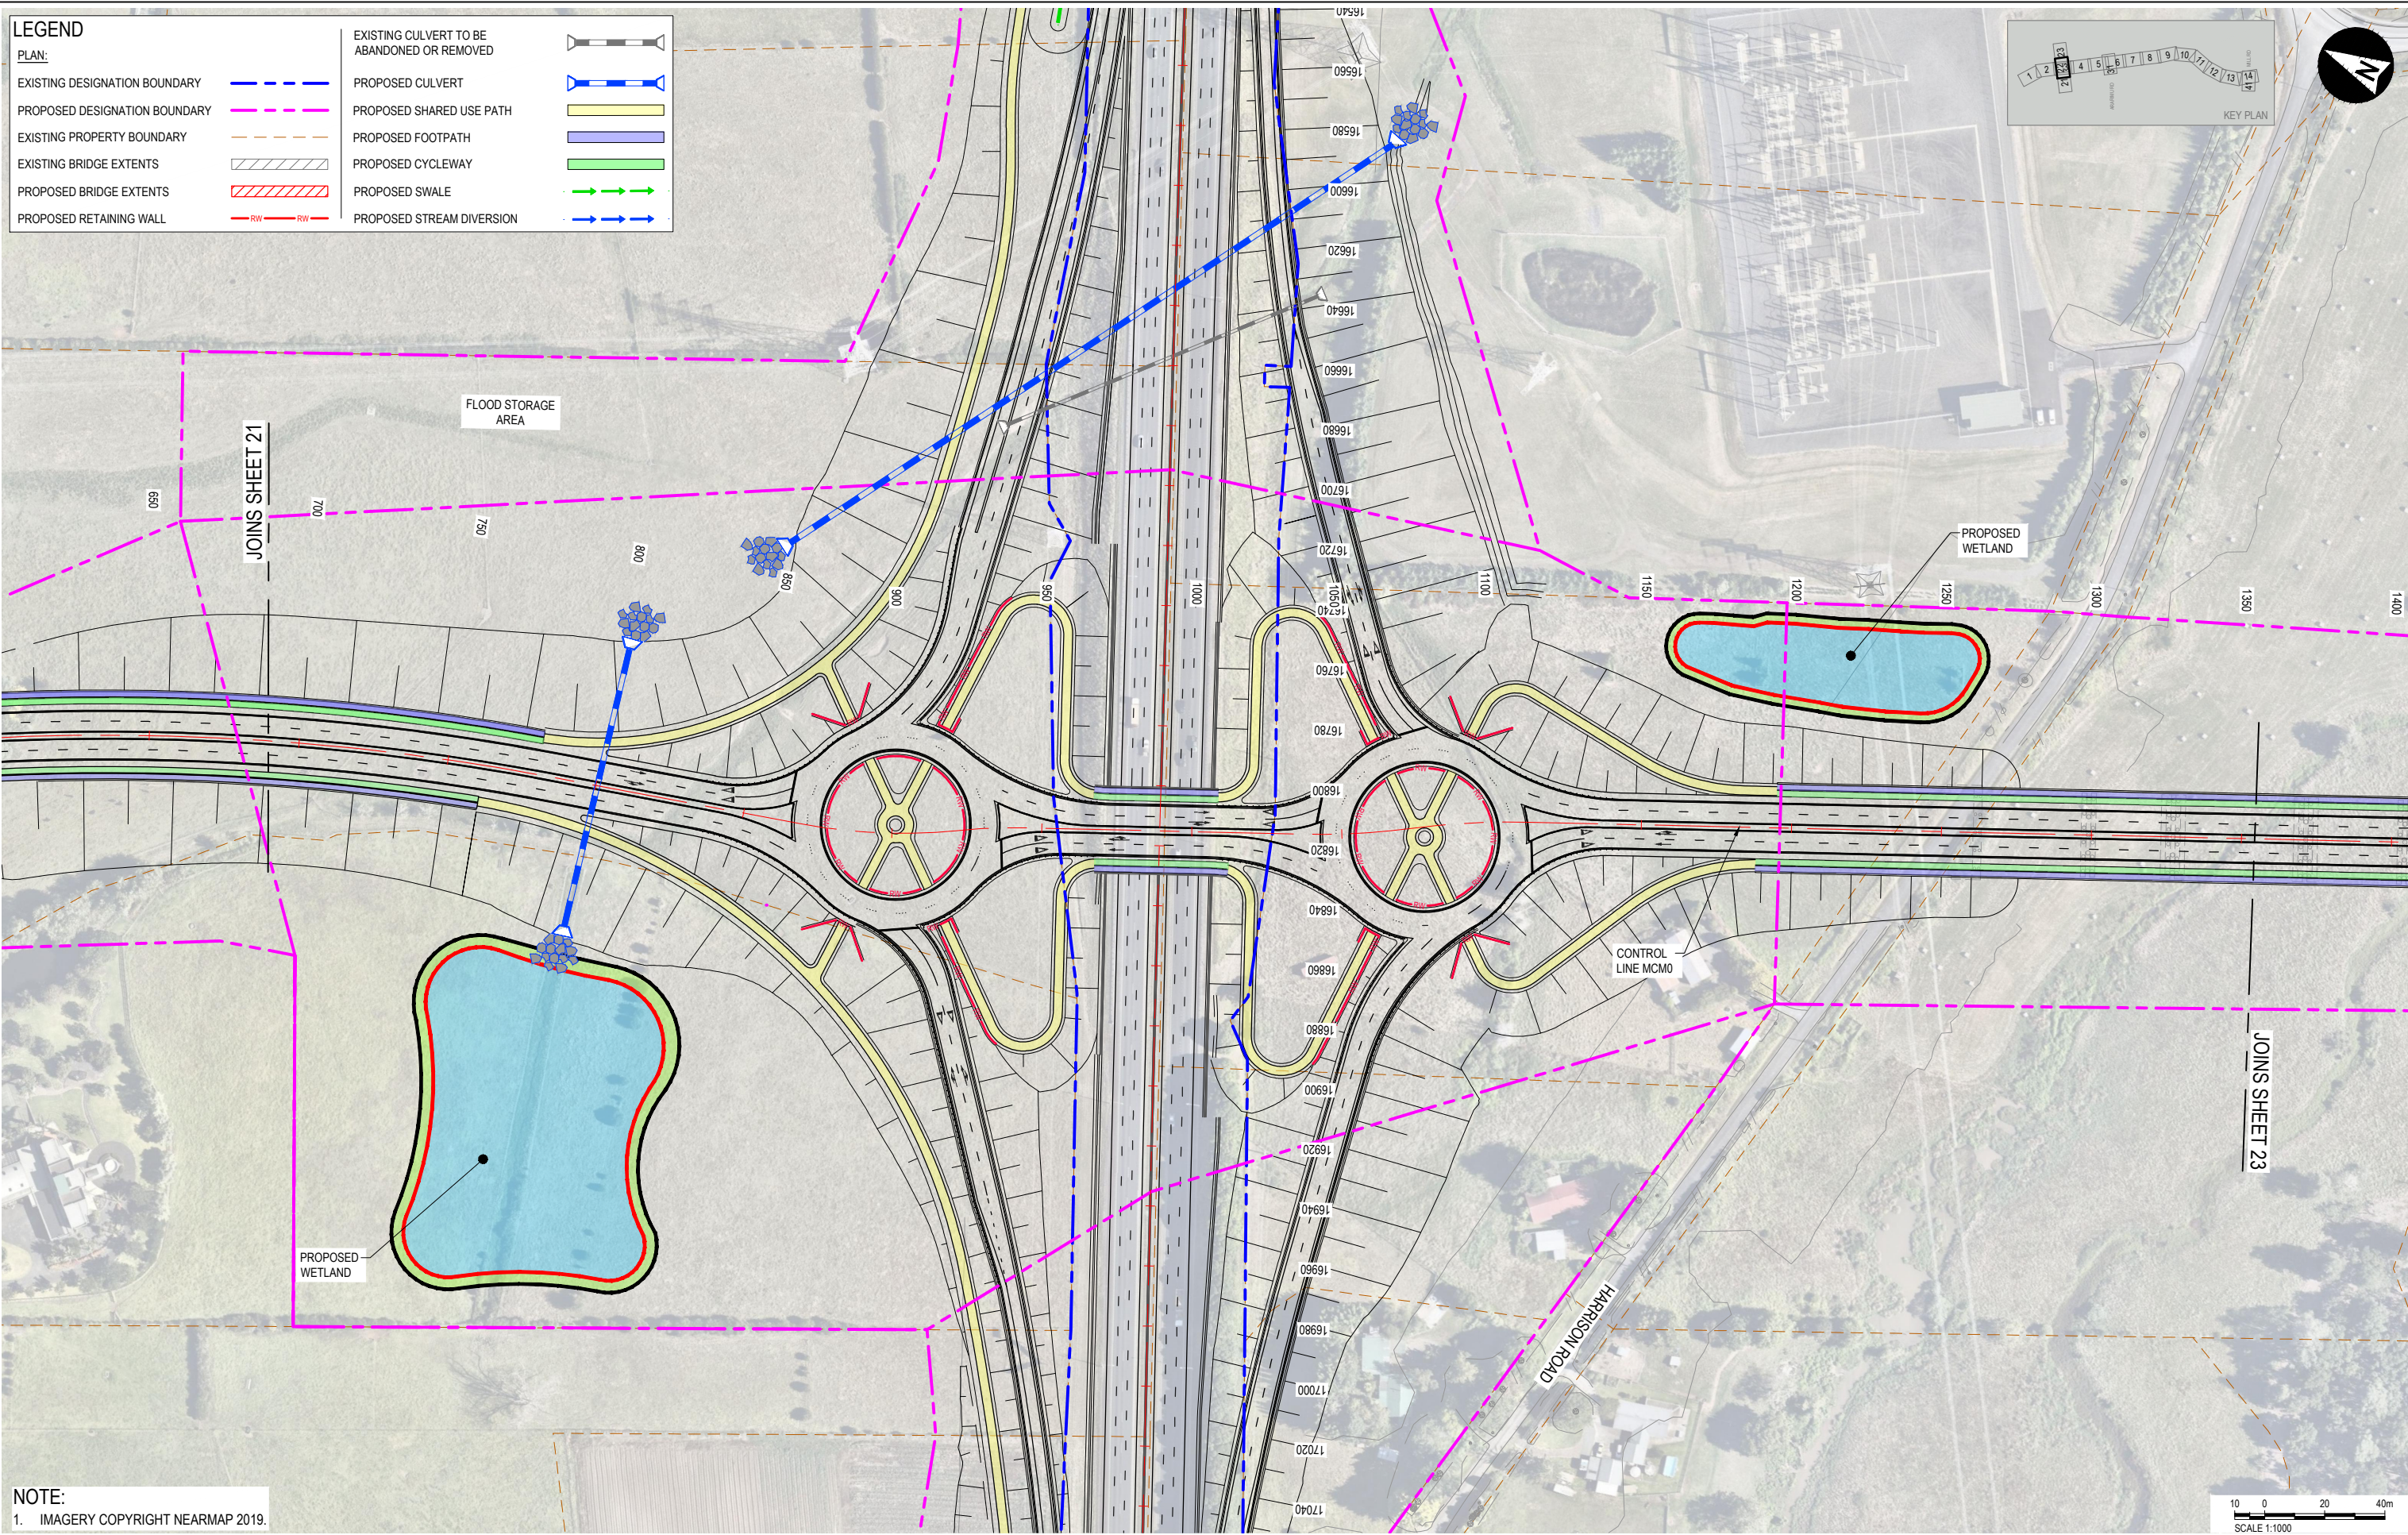

**NOTE:**  
1. IMAGERY COPYRIGHT NEARMAP 2019.

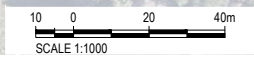

**aurecon**

**WAKA KOTAHĪ**  
NZ TRANSPORT AGENCY

REV	DATE	REVISION DETAILS	APPROVED
A	2024-02-19	ISSUED FOR NOTICE OF REQUIREMENT LODGEMENT	M.LAING

SCALE	SIZE
1:1000	A1
<b>DRAWN</b>	T.HAYWOOD
<b>DESIGNED</b>	I.BROWN
<b>REVIEWED</b>	R.LAUREN

PRELIMINARY NOT FOR CONSTRUCTION	
<b>APPROVED</b>	DATE: 2024-02-19
J.HIND	
J.HIND	

PROJECT	NZUP SH1 PAKAKURA TO DRURY								
TITLE	GENERAL ARRANGEMENT								
TITLE	SHEET 22								
DRAWING No.	506207	AREA	0530	TYPE	DRG - RR	NUMBER	0122	REV	A

File Path: C:\Users\paul.parker\Documents\Projects\506207 - NZUP SH1 PAKAKURA TO DRURY\506207 - NZUP SH1 PAKAKURA TO DRURY\Drawings\0530 - Sheet 22 Preliminary Design\0530 - Sheet 22 Preliminary Design.dwg  
 Plot Date: 2024-02-19 10:08:00  
 Client: Auckland Transport











