


Last saved by: LEEF7020207291, Last Printed: 2022-08-10
 Filename: EB2 - PROPOSED DESIGNATION BOUNDARY

LEGEND	
	PROPERTY BOUNDARY
	PERMANENT LAND REQUIREMENT
	CONSTRUCTION LAND REQUIREMENT
	PROPOSED DESIGNATION BOUNDARY

REV	DATE	DRAWN	REVISION DESCRIPTION

DRAWN	DRAWING CHECK
DESIGNED	DESIGN REVIEW
APPROVED	APPROVED DATE

This drawing is confidential and shall only be used for the purpose of this project. The signing of this title block confirms the design and drafting of this project have been prepared and checked in accordance with the Alliance quality assurance system to ISO 9001. Printed copies of this document are UNCONTROLLED. Do not scale from this drawing.

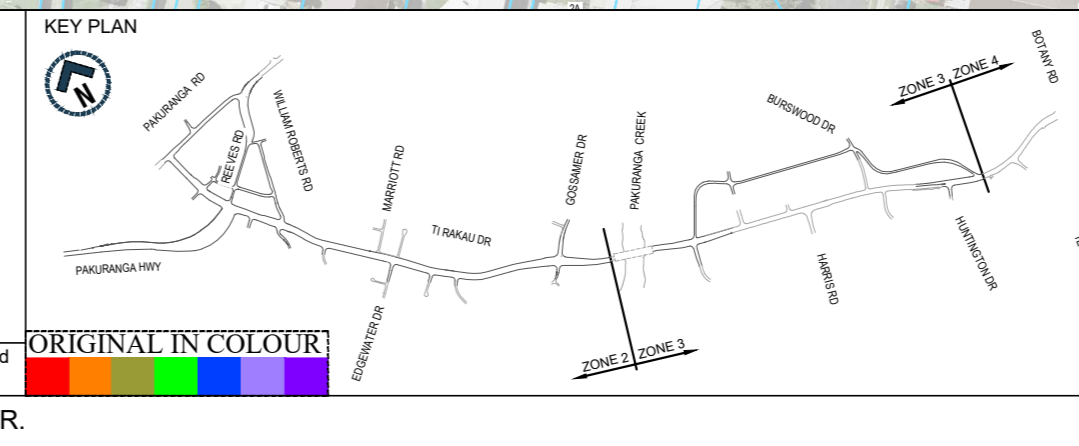

AUCKLAND MANUKAU EASTERN TRANSPORT INITIATIVE EASTERN BUSWAY STAGES 2, 3 AND 4 (PAKURANGA TO BOTANY)		DRAWING STATUS FOR LODGEMENT	NOT FOR CONSTRUCTION
DRAWING TITLE EB2 - PROPOSED DESIGNATION BOUNDARY		FILE PATH .\\d0290828\\J007301 EB_Logo_NoPartners_Colour.jpg	
SCALE AS SHOWN	SHEET SIZE A0	DRAWING NO. EB234-1-RD-SK-ZZ-00355	REV A1