

	Cut Batter
	Fill Embankment
	Retaining Wall



Footpath ties into existing ground levels on the southern side

Footpath ties into existing ground levels on the southern side

- NOTES**
- DO NOT SCALE OFF THESE DRAWINGS.
 - ALL DIMENSIONS AND DISTANCES ARE IN METRES UNLESS STATED OTHERWISE.
 - REFER TO DRAWING EB234-1-RD-DG-Z4-00150 FOR GENERAL NOTES AND LEGEND.

0	18/08/2021	M. Santos	ISSUED FOR REFERENCE DESIGN
REV	DATE	DRAWN	REVISION DESCRIPTION


DRAWN	M. Santos	DRAWING CHECK	M. Dalvi
DESIGNED	D. deAbreu	DESIGN REVIEW	A. Hirani
APPROVED	S. Jones	APPROVED DATE	18/08/2021

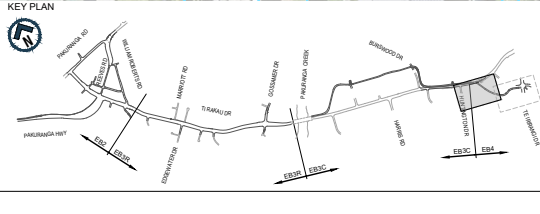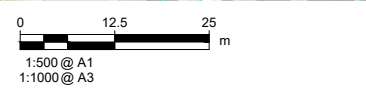

EASTERN BUSWAY ALLIANCE
EASTERN BUSWAY 4 LINK ROAD
PAKURANGA TO BOTANY

DRAWING STATUS	FOR LODGEMENT	CONSENTING	
DRAWING TITLE	EB4L: INDICATIVE CUT/FILL PLAN		
SCALE	1:500 (A1) 1:1000 (A3)	SHEET SIZE	A1
DRAWING No.	EB234-1-RD-DG-Z4-00151	REV	0



Last saved by: MDALVI(2021-08-19) Last Plotted: 2021-08-19
 Filename: EB234-1-RD-DG-Z4-00151-00152.DWG

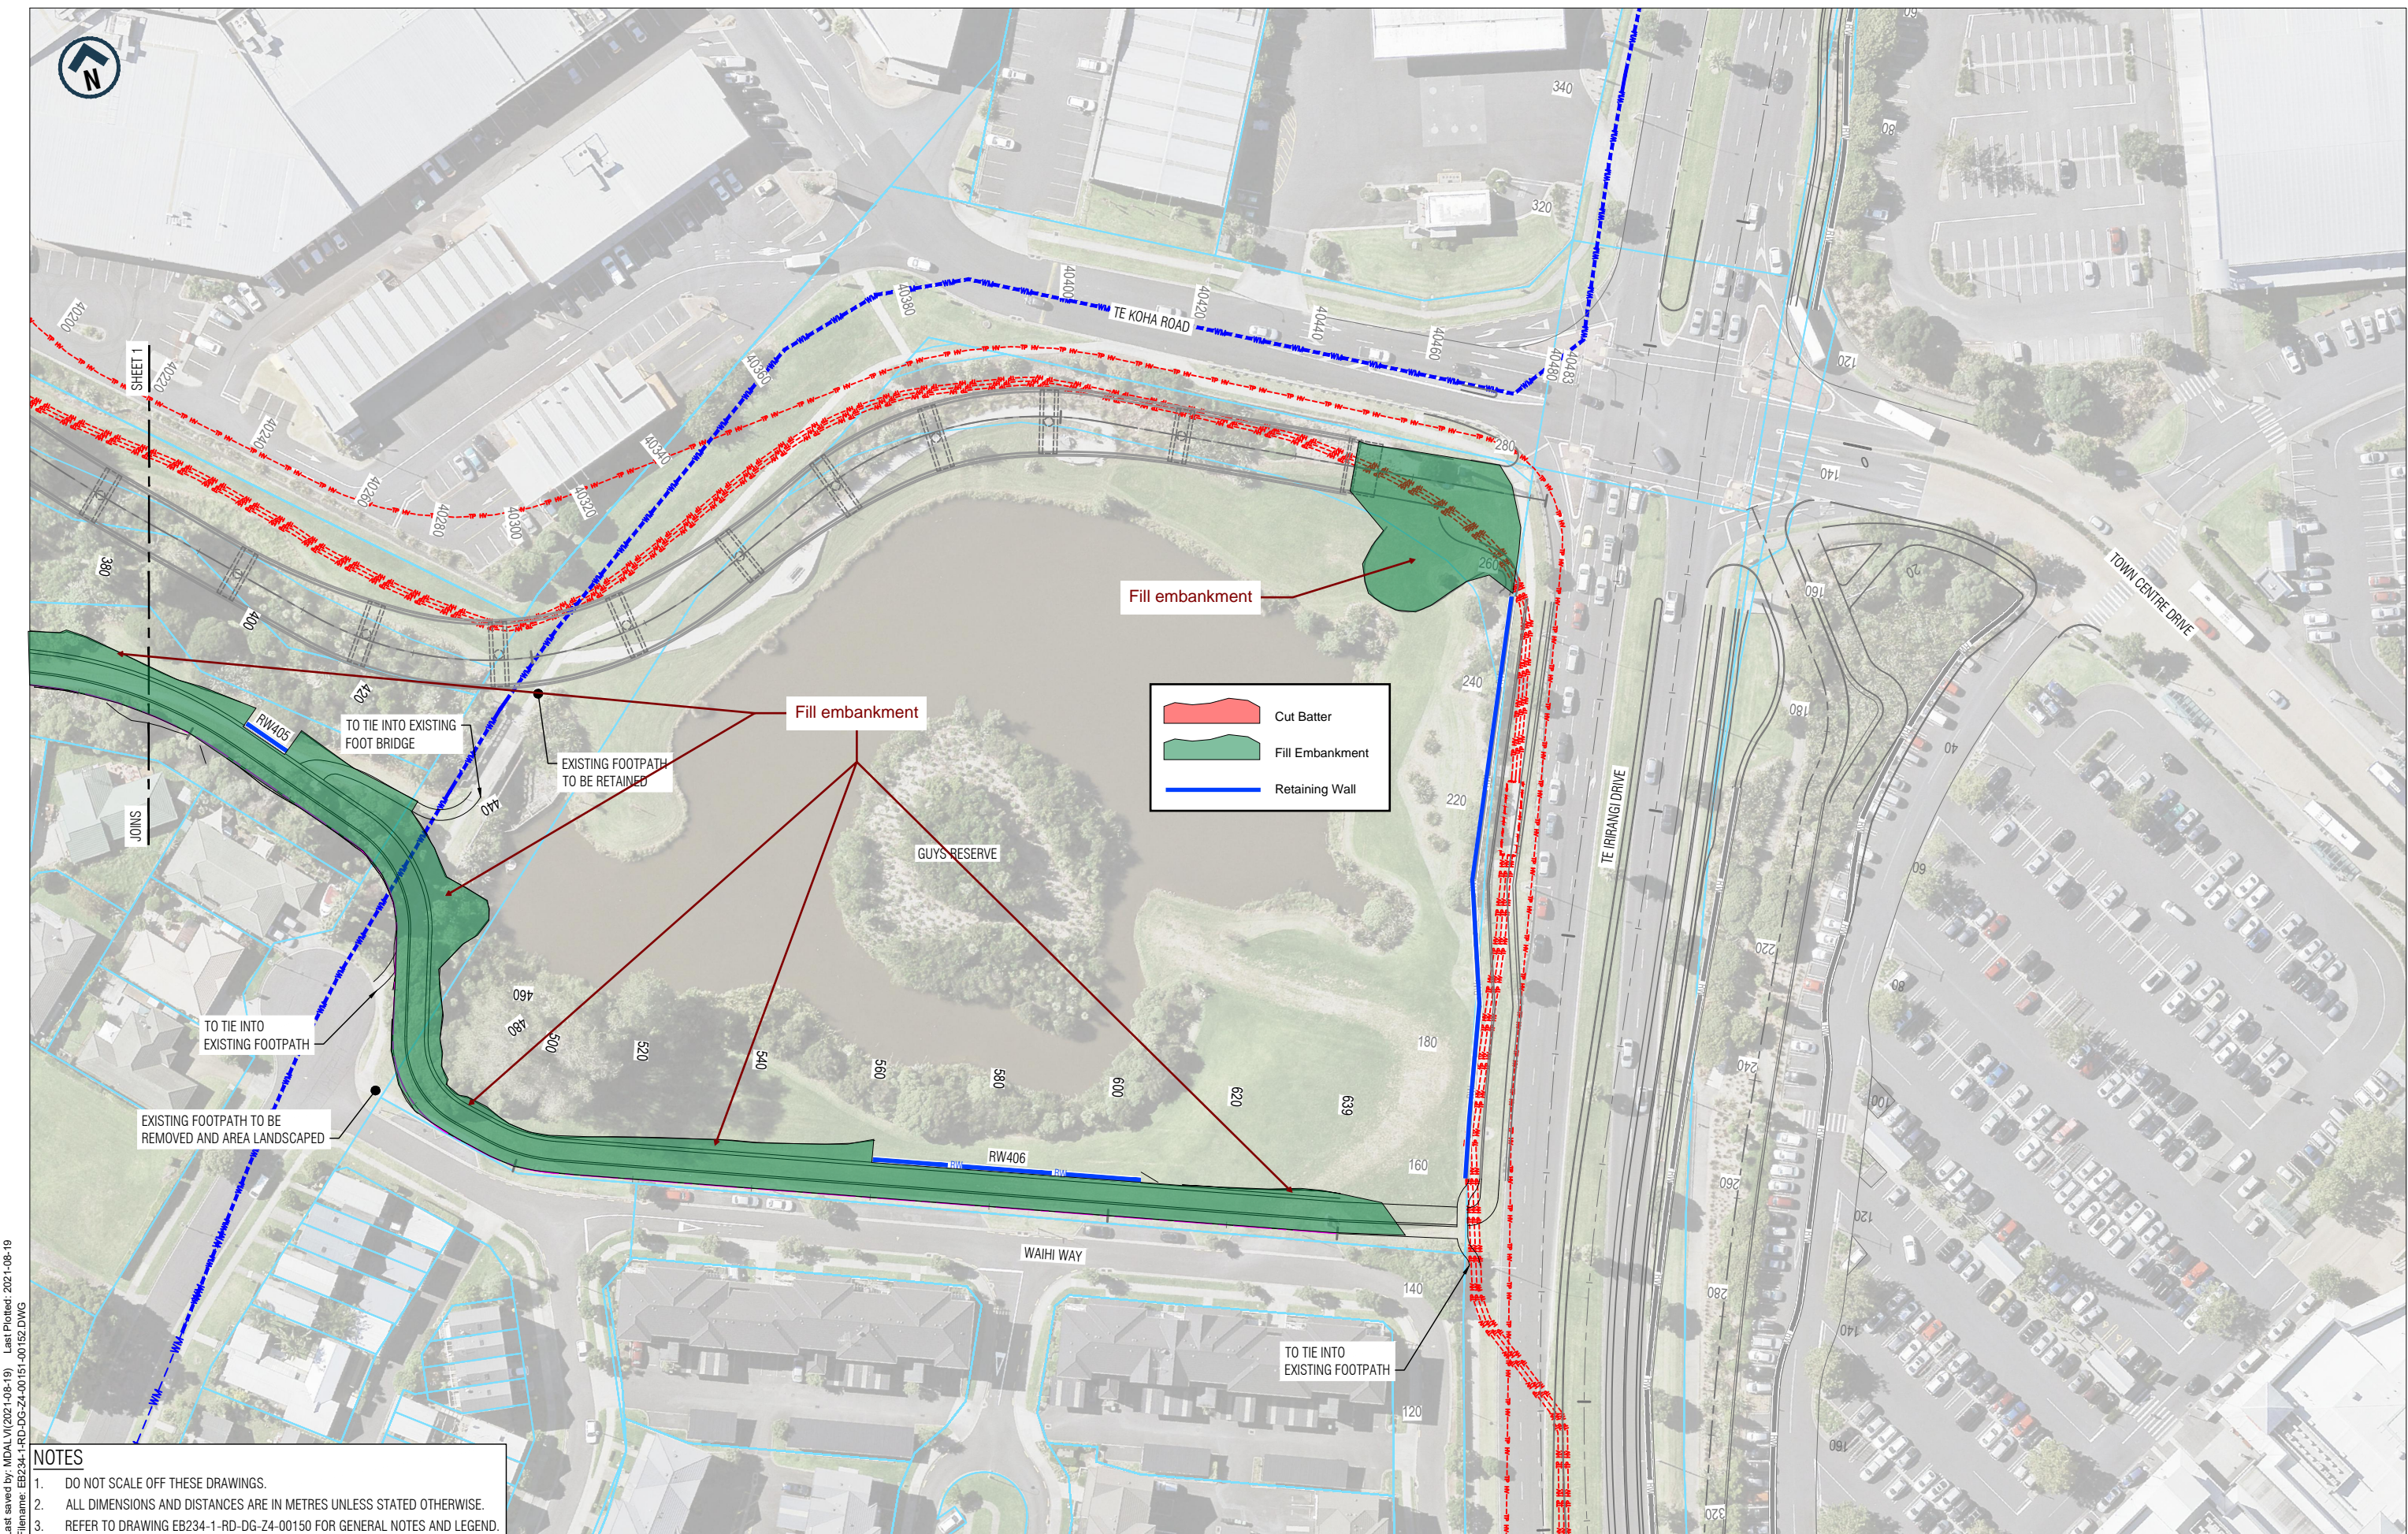

Last saved by: MDALVI (2021-08-19) Last Plotted: 2021-08-19
 Filename: EB234-1-RD-DG-Z4-00151-00152.DWG

- NOTES**
- DO NOT SCALE OFF THESE DRAWINGS.
 - ALL DIMENSIONS AND DISTANCES ARE IN METRES UNLESS STATED OTHERWISE.
 - REFER TO DRAWING EB234-1-RD-DG-Z4-00150 FOR GENERAL NOTES AND LEGEND.

DRAWN M. Santos	DRAWING CHECK M. Dalvi
DESIGNED D. deAbrew	DESIGN REVIEW A. Hirani
APPROVED S. Jones	APPROVED DATE 18/08/2021

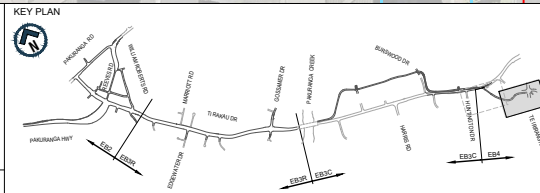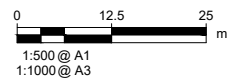

**AUCKLAND MANUKAU EASTERN TRANSPORT INITIATIVE
EASTERN BUSWAY STAGES 2, 3 AND 4
(PAKURANGA TO BOTANY)**

DRAWING STATUS REFERENCE DESIGN		NOT FOR CONSTRUCTION	
DRAWING TITLE EB4L: INDICATIVE CUT/FILL PLAN			
SCALE 1:500 (A1) 1:1000 (A3)	SHEET SIZE A1	DRAWING No EB234-1-RD-DG-Z4-00152	REV 0

REV	DATE	DRAWN	REVISION DESCRIPTION
0	18/08/2021	M. Santos	ISSUED FOR REFERENCE DESIGN

THIS DRAWING IS CONFIDENTIAL AND SHALL ONLY BE USED FOR THE PURPOSE OF THIS PROJECT. THE SIGNING OF THIS TITLE BLOCK CONFIRMS THE DESIGN AND DRAFTING OF THIS PROJECT HAVE BEEN PREPARED AND CHECKED IN ACCORDANCE WITH THE ALLIANCE QUALITY ASSURANCE SYSTEM TO ISO 9001. PRINTED COPIES OF THIS DOCUMENT ARE UNCONTROLLED. DO NOT SCALE FROM THIS DRAWING.

THIS DRAWING MAY CONTAIN COLOUR CONTENT. CORRECTLY PRINTED COPIES OF THIS DOCUMENT WILL DISPLAY ALLIANCE LOGO IN COLOUR.