
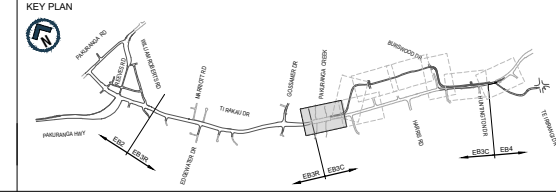
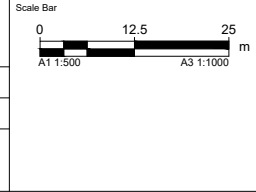


Plot By: SANTOSMR (6/25/2023 10:53:46 am)
 Filename: EB-2-R-4-PL-DG-000 101-0001 16.DWG


- NOTES**
- DO NOT SCALE OFF THESE DRAWINGS.
 - ALL DIMENSIONS AND DISTANCES ARE IN METRES UNLESS STATED OTHERWISE.
 - REFER TO DRAWINGS EB-2-R-4-PL-DG-000004 FOR LEGEND.
 - THE AERIALS DO NOT REFLECT POST 2017 DEVELOPMENT.

Designed	A. Hirani	Checked	A. Hirani
Drawn	M. Santos	Checked	A. Kanaris
Approved	J. Snowsill	 Approver Signature	
Date	25/08/2023		

REV	DATE	DRAWN	REVISION DESCRIPTION
A	25/08/2023	M. Santos	ISSUED FOR LODGEMENT



EASTERN BUSWAY ALLIANCE
EASTERN BUSWAY 3 COMMERCIAL
(PAKURANGA TO BOTANY)




FOR LODGEMENT	
Horizontal Datum	NZGD 2000 MOUNT EDEN CIRCUIT
Vertical Datum	2016 NEW ZEALAND
A1 SCALE	1:500
A3 SCALE	1:1000

CONSENTING	
Drawing Title	
EB3C CONSENT PLAN SHEET 1 OF 8	
Drawing Number	EB-2-R-4-PL-DG-000101
Revision	A

ORIGINAL SIZE A1




FOR LODGEMENT


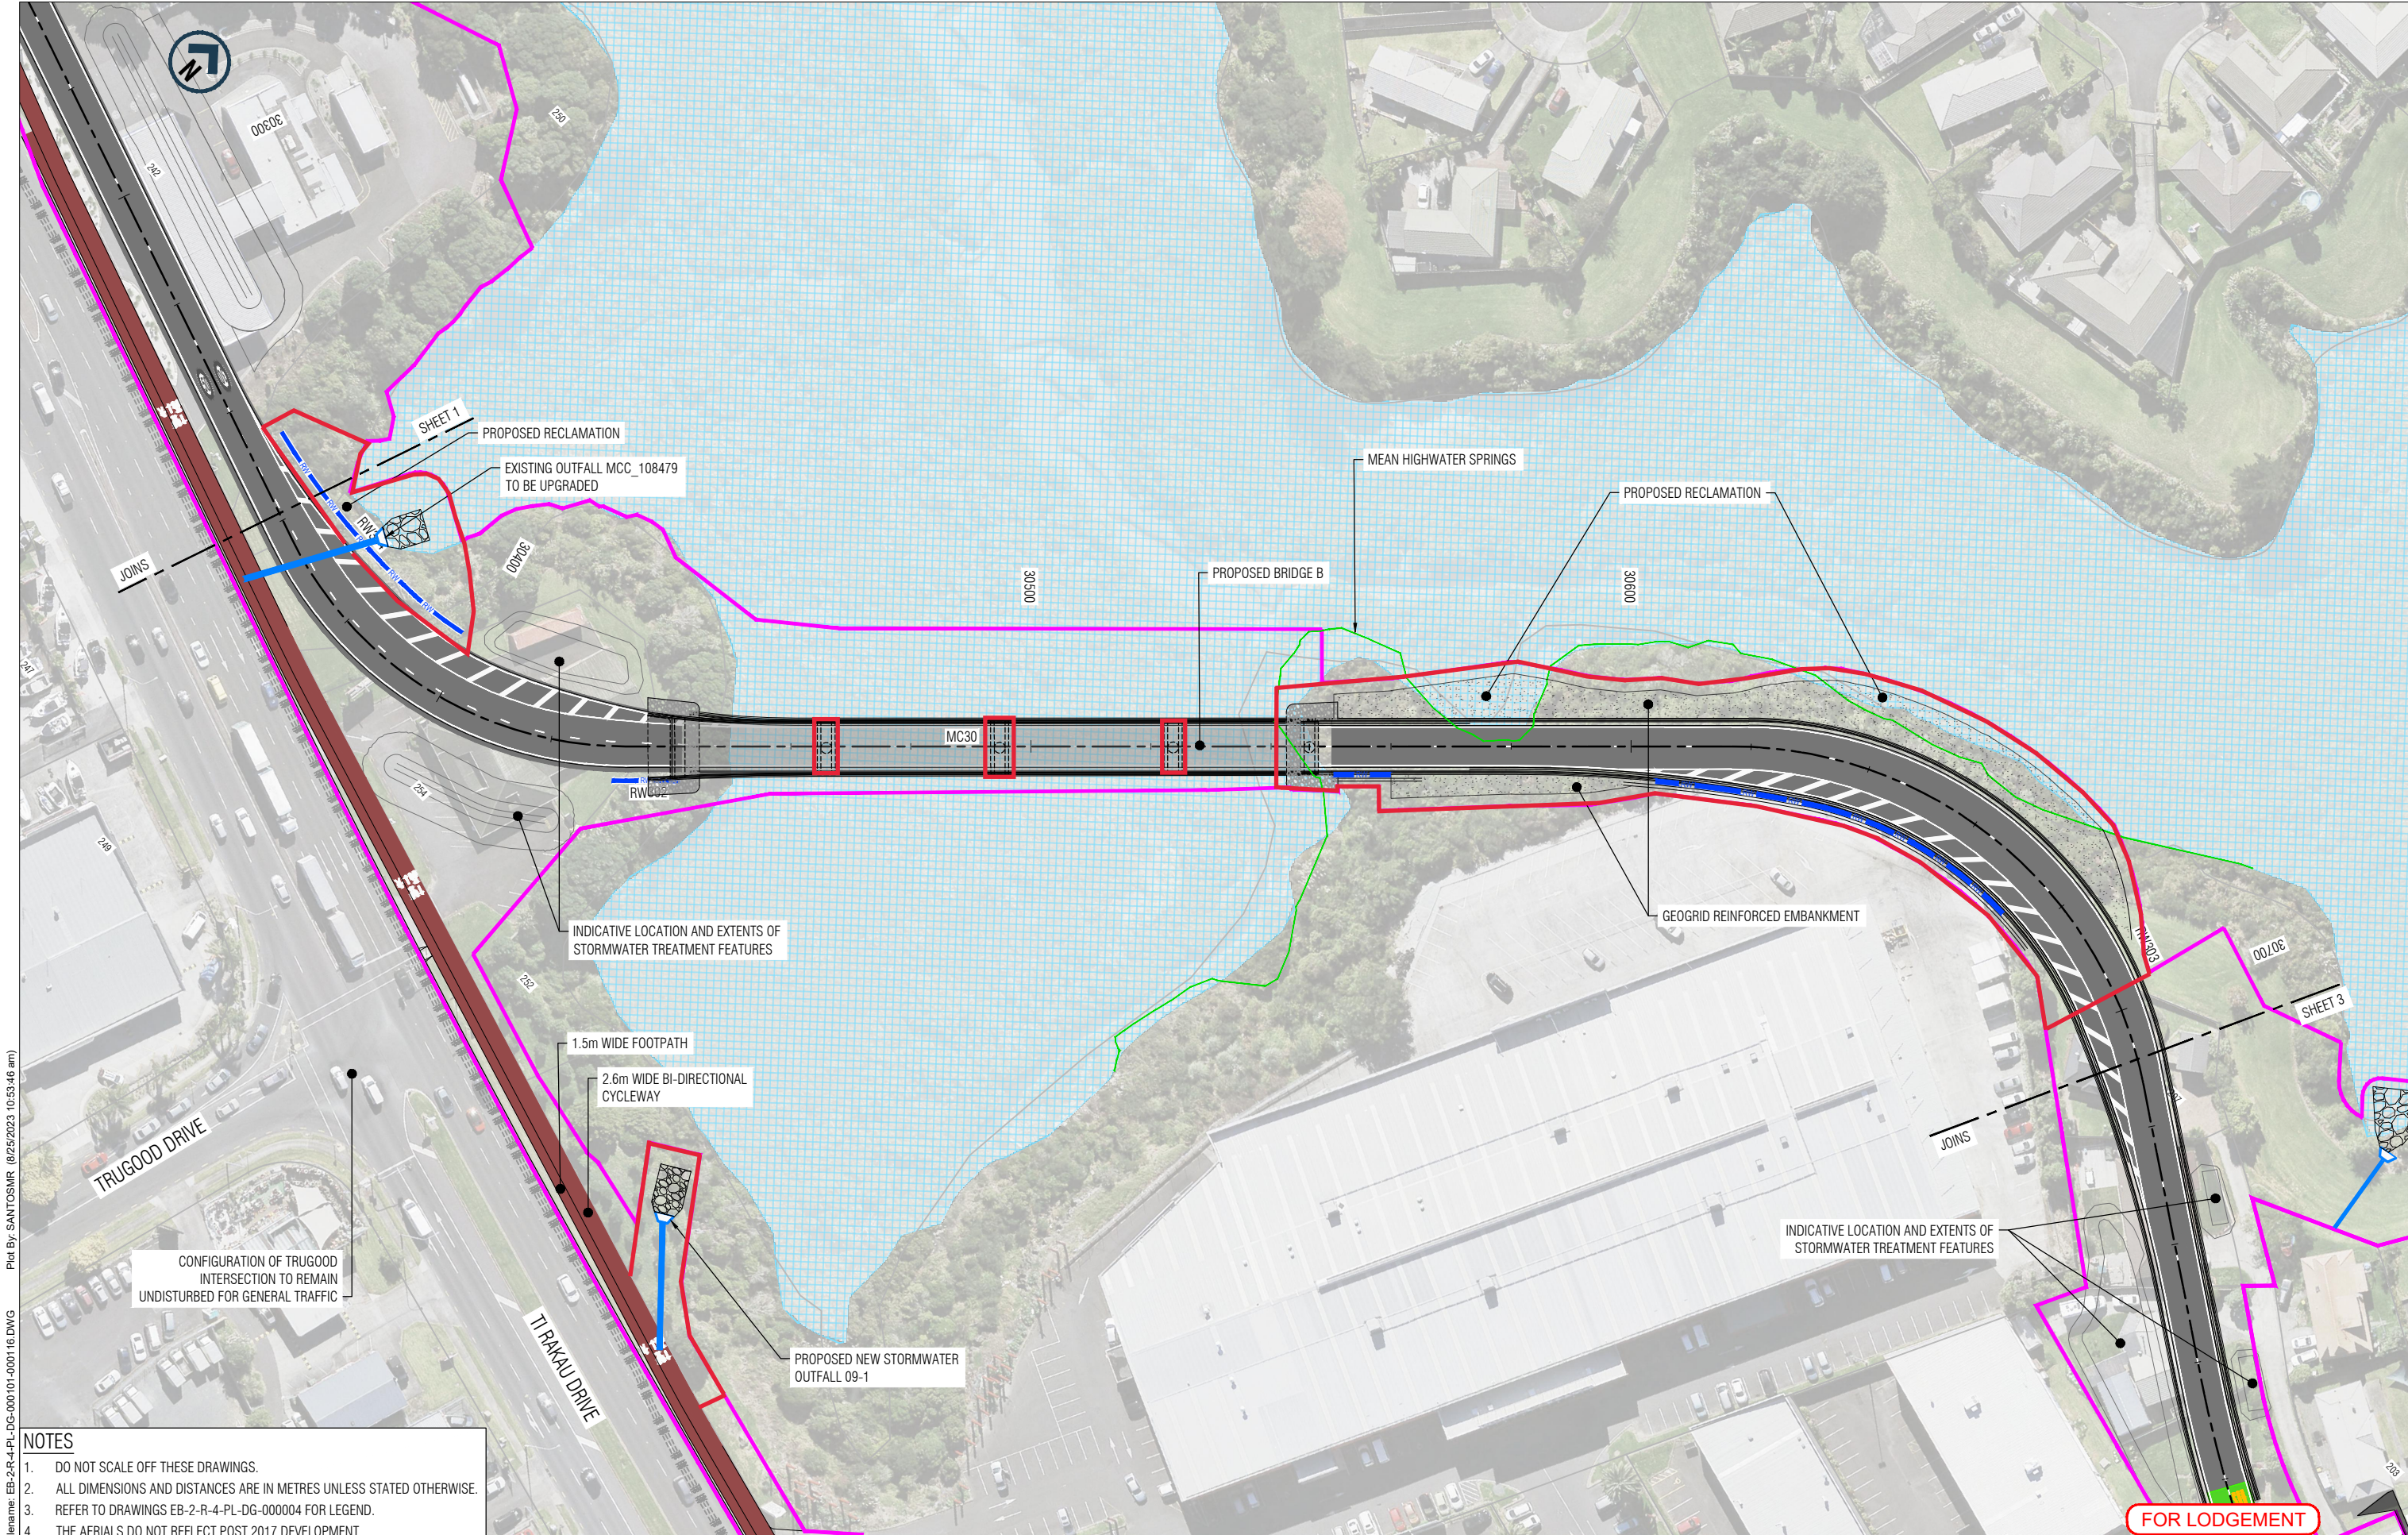


Plot By: SANTOSMR (8/25/2023 10:53:46 am)
 Filename: EB-2-R-4-PL-DG-000 101 -0001 16.DWG


- NOTES**
- DO NOT SCALE OFF THESE DRAWINGS.
 - ALL DIMENSIONS AND DISTANCES ARE IN METRES UNLESS STATED OTHERWISE.
 - REFER TO DRAWINGS EB-2-R-4-PL-DG-000004 FOR LEGEND.
 - THE AERIALS DO NOT REFLECT POST 2017 DEVELOPMENT.

REV	DATE	DRAWN	REVISION DESCRIPTION
A	25/08/2023	M. Santos	ISSUED FOR LODGEMENT

Designed	A. Hirani	Checked	A. Hirani
Drawn	M. Santos	Checked	A. Kanaris
Approved	J. Snowsill	 Approver Signature	
Date	25/08/2023		

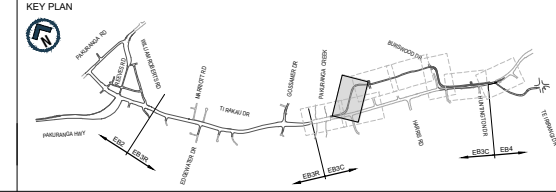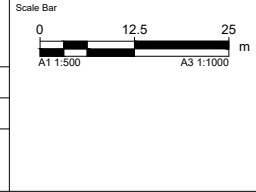

EASTERN BUSWAY ALLIANCE
EASTERN BUSWAY 3 COMMERCIAL
(PAKURANGA TO BOTANY)



FOR LODGEMENT	
Horizontal Datum	
NZGD 2000 MOUNT EDEN CIRCUIT	
Vertical Datum	
2016 NEW ZEALAND	
A1 SCALE	1:500
A3 SCALE	1:1000



CONSENTING	
Drawing Title	
EB3C CONSENT PLAN SHEET 2 OF 8	
Drawing Number	
EB-2-R-4-PL-DG-000102	
Revision	A

FOR LODGEMENT

ORIGINAL SIZE



ORIGINAL IN COLOUR

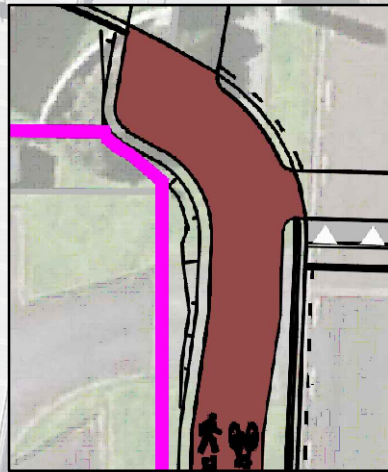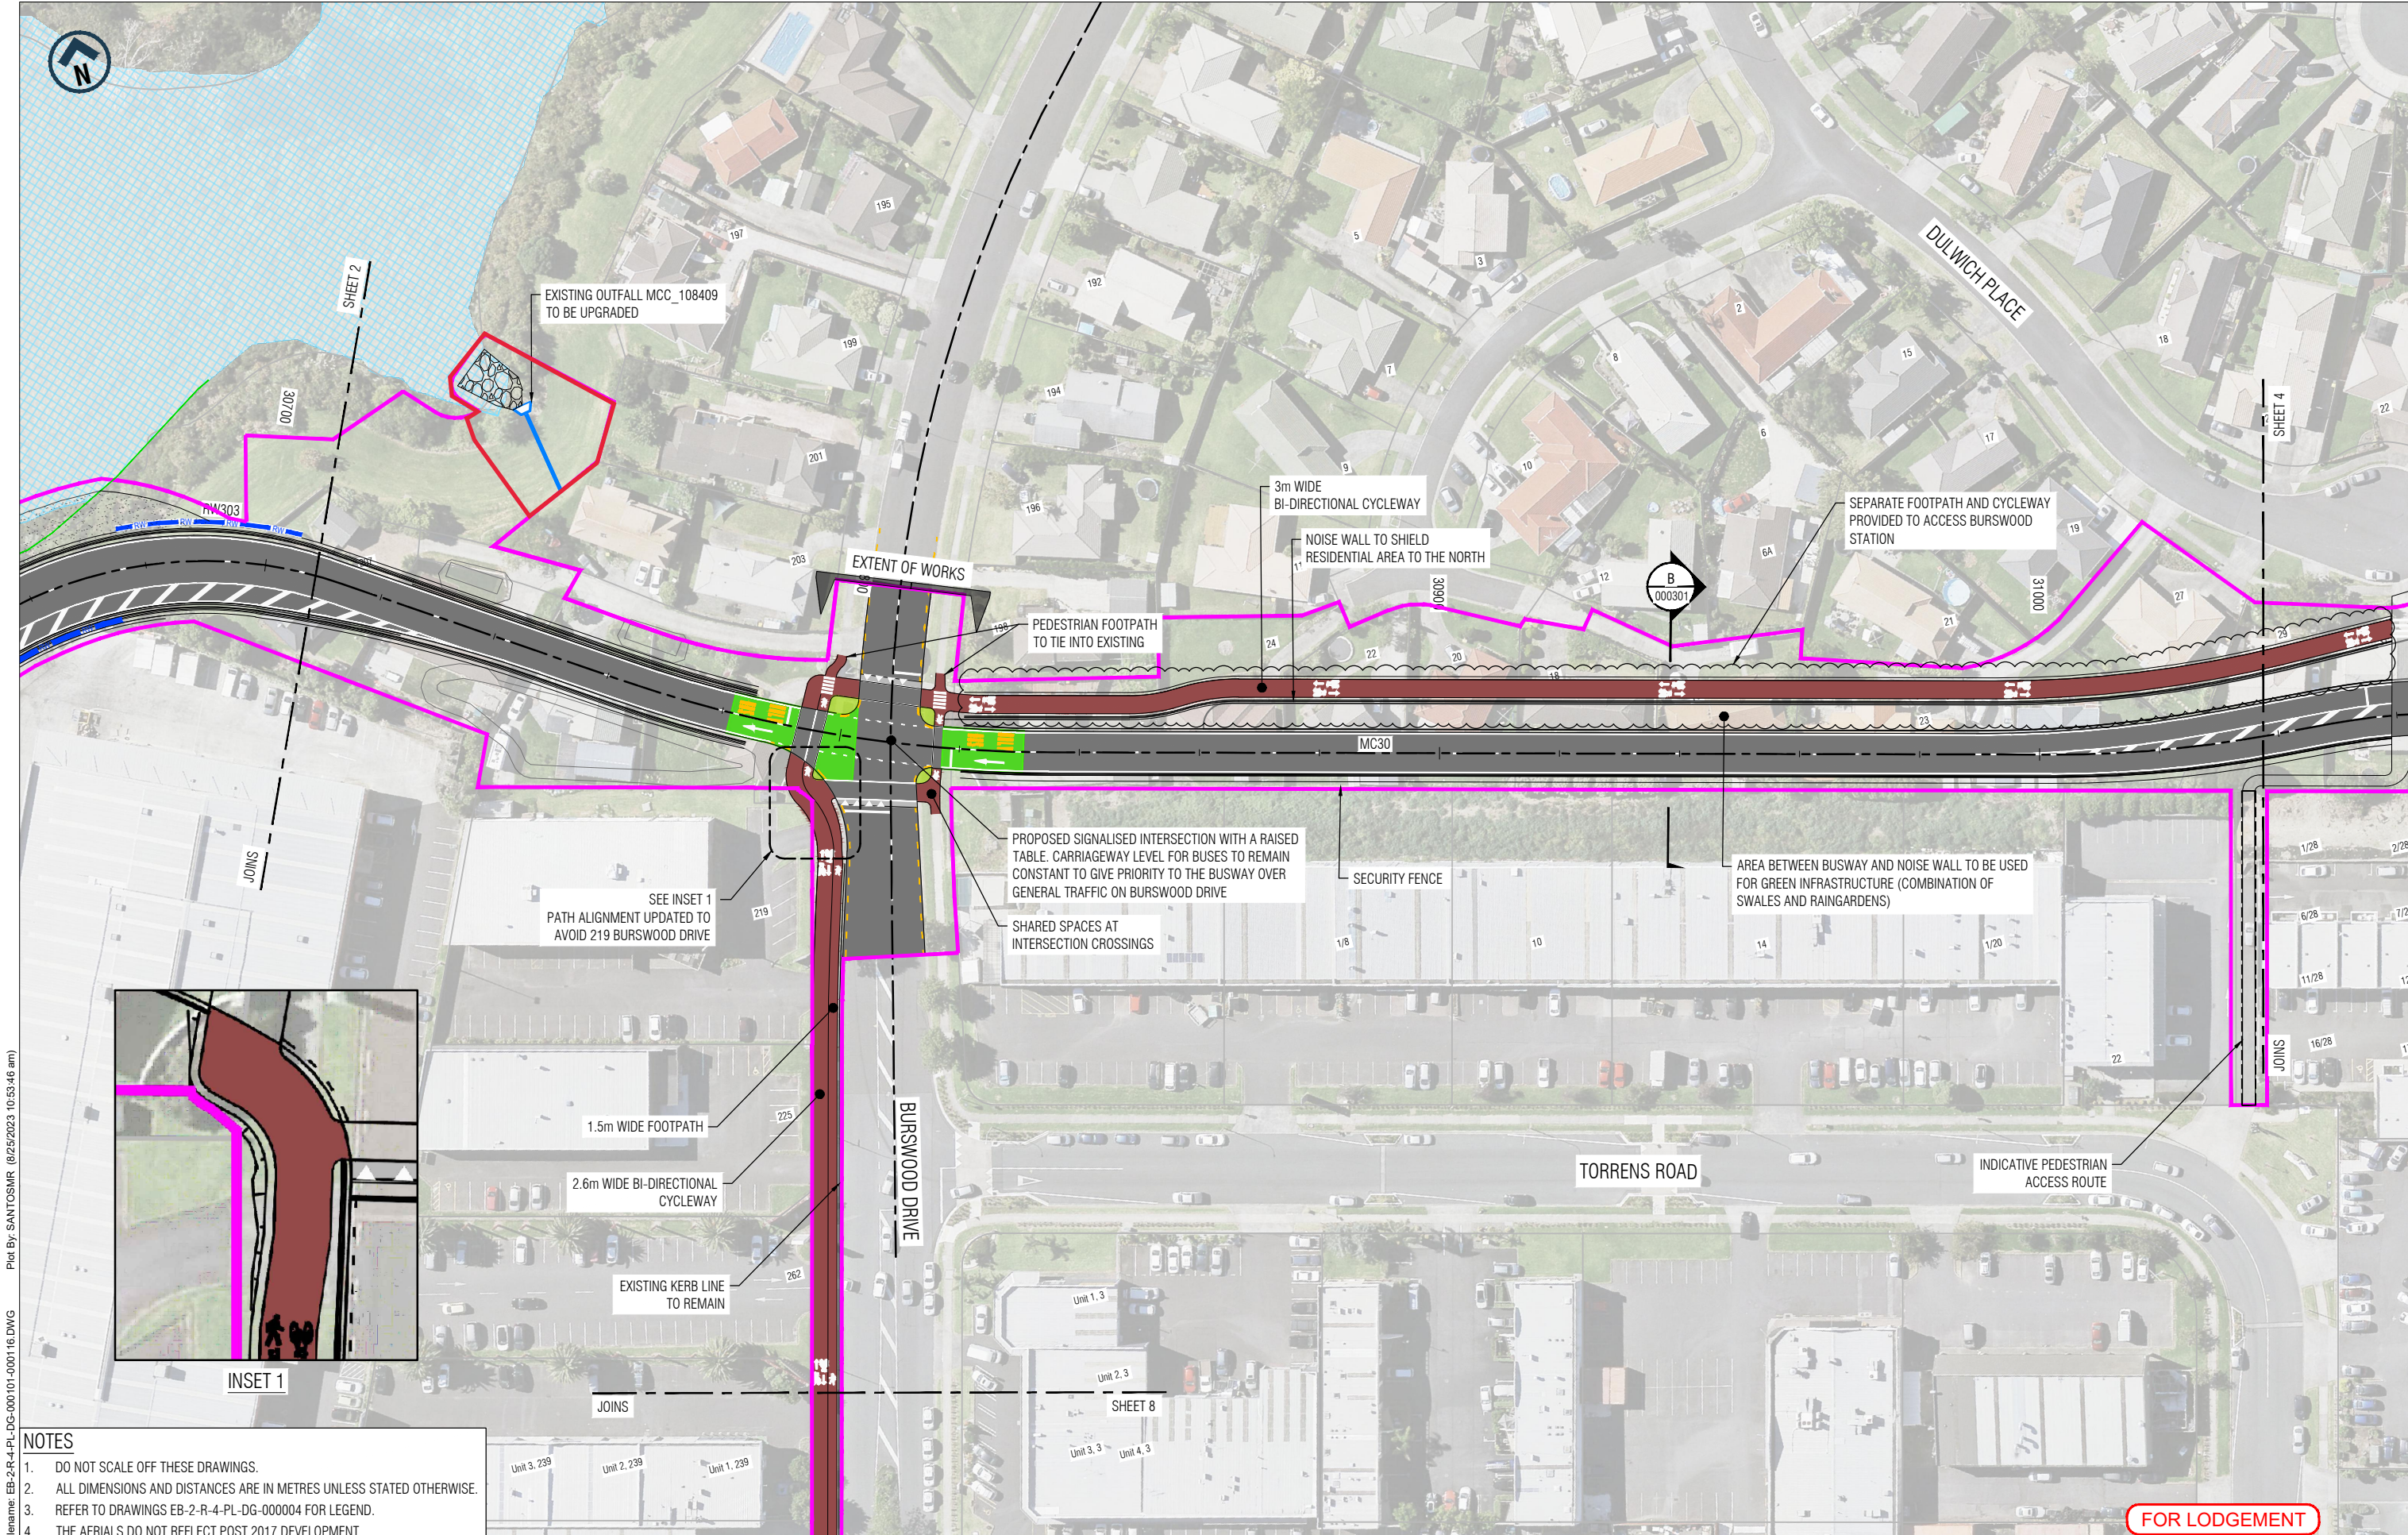



INSET 1

- NOTES**
- DO NOT SCALE OFF THESE DRAWINGS.
 - ALL DIMENSIONS AND DISTANCES ARE IN METRES UNLESS STATED OTHERWISE.
 - REFER TO DRAWINGS EB-2-R-4-PL-DG-000004 FOR LEGEND.
 - THE AERIALS DO NOT REFLECT POST 2017 DEVELOPMENT.

ORIGINAL SIZE A1
 File Name: EB-2-R-4-PL-DG-000 101-000116.DWG
 Plot By: SANTOSMR (6/25/2023 10:53:46 am)

REV	DATE	DRAWN	REVISION DESCRIPTION
A	25/08/2023	M. Santos	ISSUED FOR LODGEMENT

Designed	A. Hirani	Checked	A. Hirani
Drawn	M. Santos	Checked	A. Kanaris
Approved	J. Snowsill	 Approver Signature	
Date	25/08/2023		

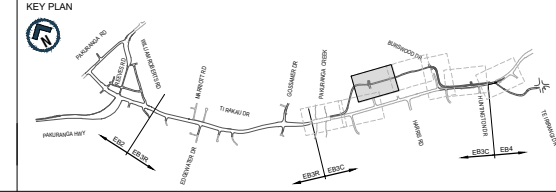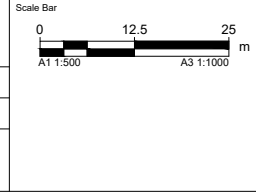

EASTERN BUSWAY ALLIANCE
EASTERN BUSWAY 3 COMMERCIAL
(PAKURANGA TO BOTANY)

FOR LODGEMENT	
Horizontal Datum	
NZGD 2000 MOUNT EDEN CIRCUIT	
Vertical Datum	
2016 NEW ZEALAND	
A1 SCALE	A3 SCALE
1:500	1:1000

FOR LODGEMENT		CONSENTING	
Drawing Title		EB3C	
Drawing Number		CONSENT PLAN	
EB-2-R-4-PL-DG-000111		SHEET 3 OF 8	
Revision	A	Revision	A

FOR LODGEMENT