

CONCEPT DESIGN
NOT FOR CONSTRUCTION


Company: CIVIL ENGINEERING
Drawing No: 044-RCT_401_C3-011
Rev: C

Project: KOHIMARAMA RETIREMENT VILLAGE


Client: RYMAN HEALTHCARE



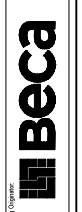

Rev	By	CHK	Appr	Date

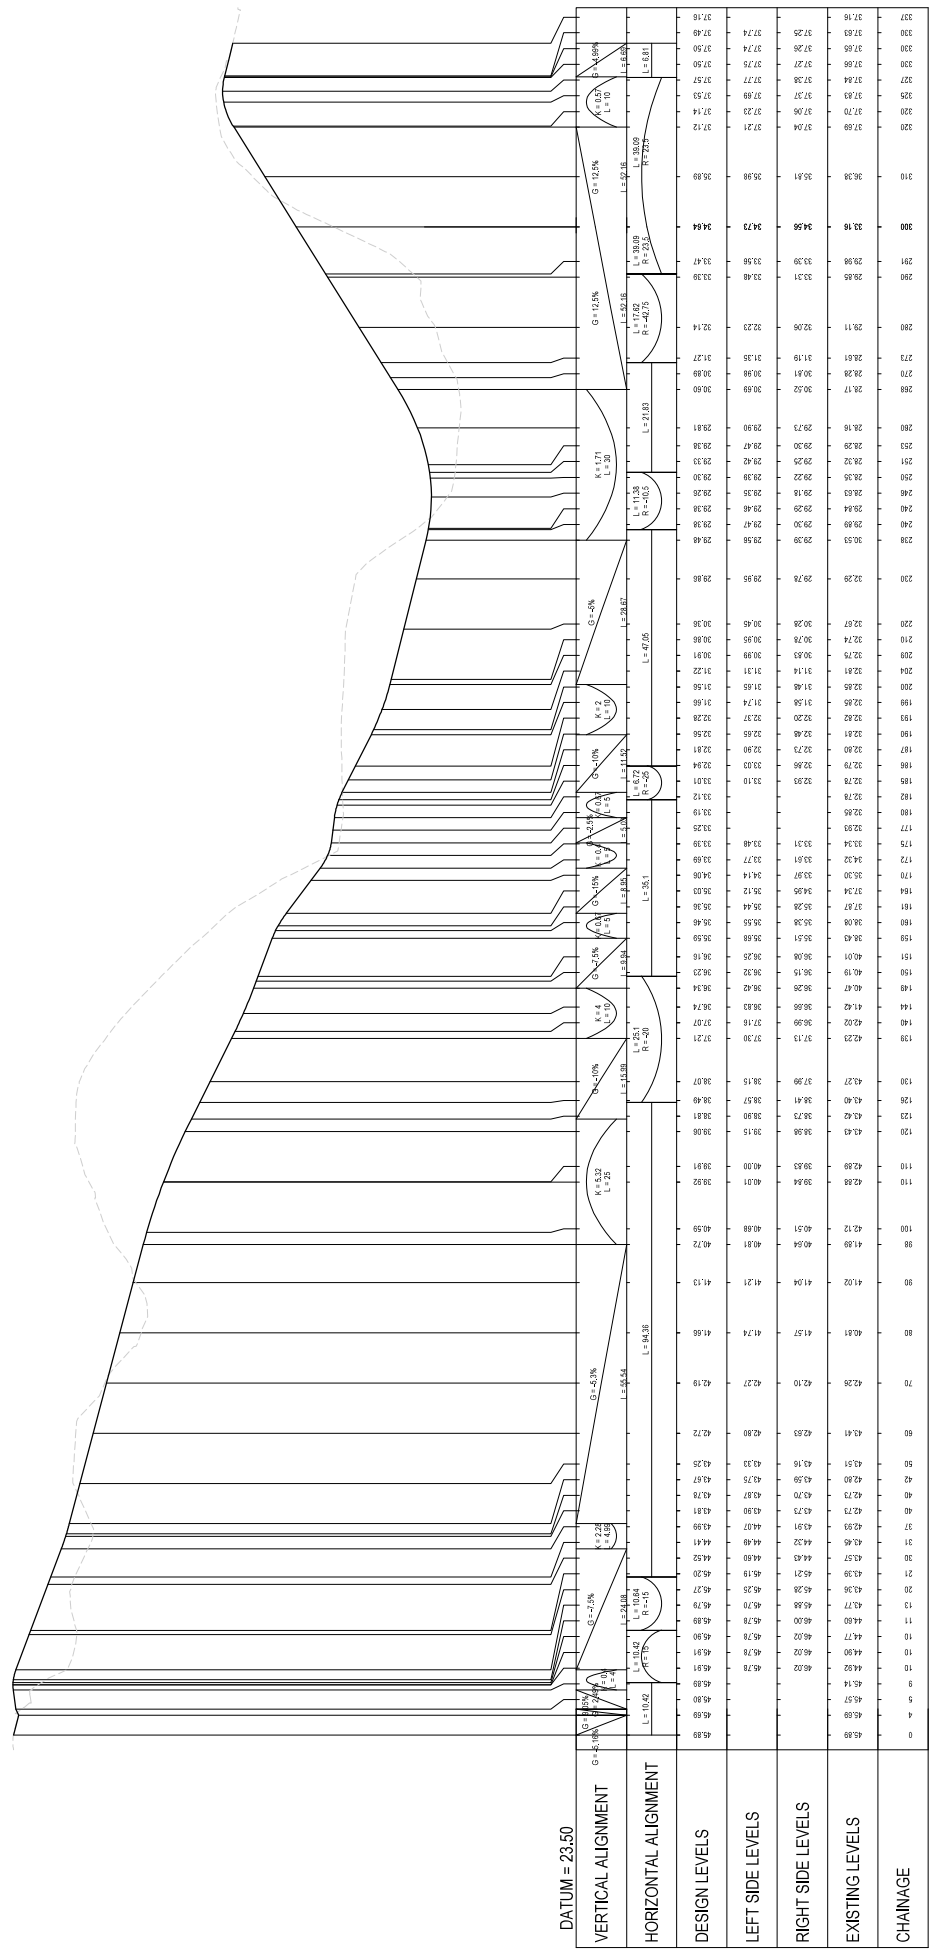

A1 SCALE: H:1:500, V:1:100
LONGITUDINAL SECTION RS01