


 


- LEGEND GENERAL**

 - CONTROL LINE AND CHAINAGE
 - EXISTING PROPERTY BOUNDARY
 - PROPOSED DESIGNATION BOUNDARY
 - PROPOSED ROAD CORRIDOR
 - PROPOSED FOOTPATH
 - PROPOSED CYCLEWAY
 - PROPOSED BERM
 - PROPOSED FLUSH MEDIAN, RAISED MEDIAN OR TRAFFIC ISLAND
 - FILL BATTER
 - CUT BATTER
- LEGEND EXISTING UTILITIES**

 - TRANSPOWER PYLON
 - TRANSPOWER OVERHEAD LINES
 - WATERMAIN
 - STORMWATER
- LEGEND STORMWATER**

 - PROPOSED STORMWATER TREATMENT / ATTENUATION DEVICE
 - EXISTING STORMWATER CULVERT
 - PROPOSED STORMWATER CULVERT
 - PROPOSED SURFACE FLOW CONVEYANCE
 - PROPOSED STORMWATER PIPE
 - PROPOSED STORMWATER TREATMENT SWALE
 - PROPOSED DIVERSION DRAIN / STREAM REALIGNMENT

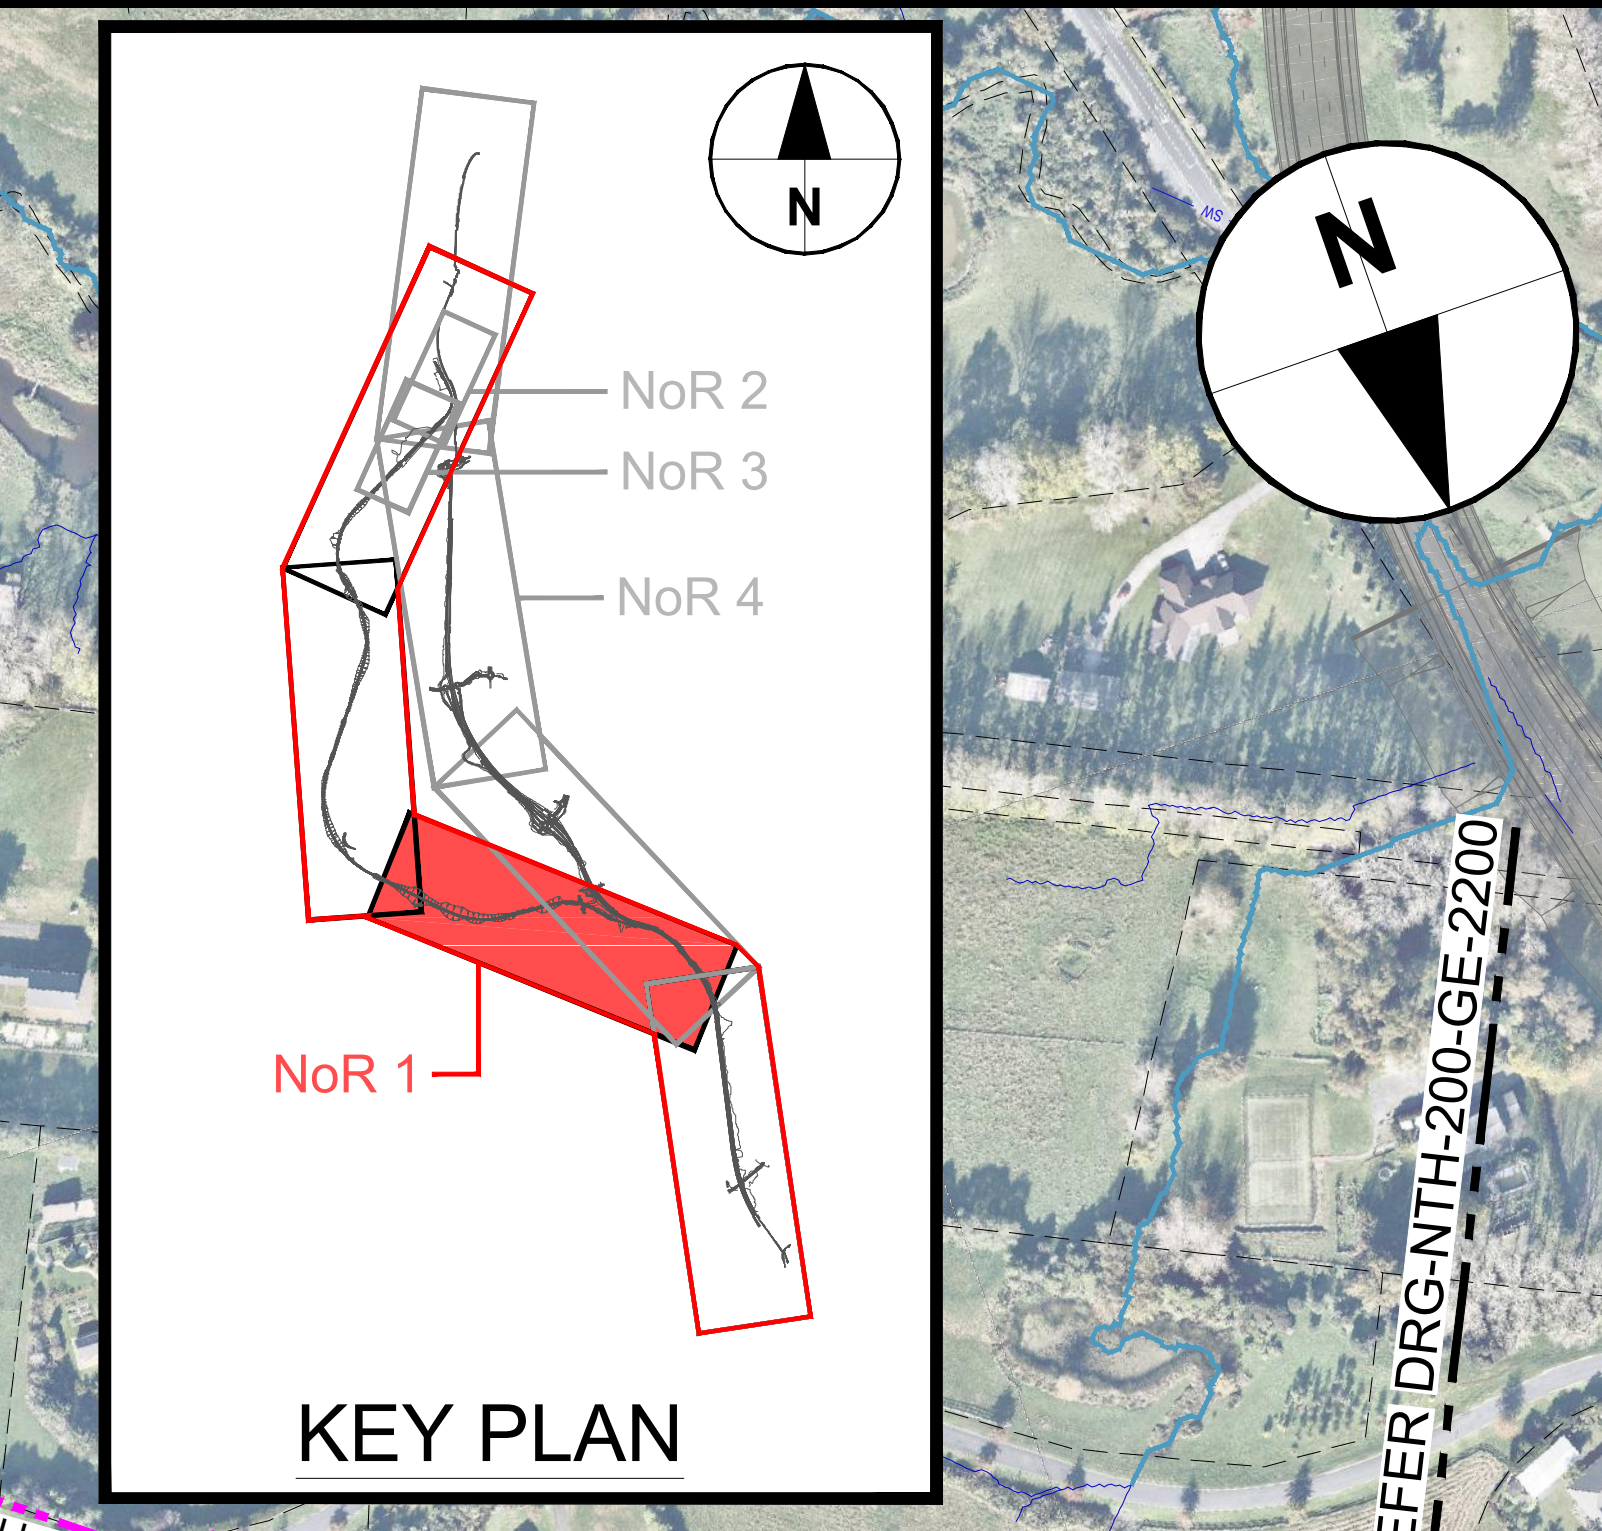

INDICATIVE CONSTRUCTION AREA

PROPOSED STORMWATER TREATMENT / ATTENUATION DEVICE SHARED BETWEEN NoR 1 AND NoR 4

DESIGNATION FOR THE EASTERN PORTION OF PROPOSED STORMWATER CULVERT PROVIDED IN NoR 4

RAPID TRANSIT CORRIDOR ON A VIADUCT OVER AWANOHI RD AND OKURA CREEK

WAKA KOTAHI NZ TRANSPORT AGENCY DESIGNATION 6760, STATE HIGHWAY 1 (REDVALE TO SILVERDALE)

DESIGNATION FOR THE EASTERN PORTION OF PROPOSED STORMWATER CULVERT PROVIDED IN NoR 4

PROPOSED STORMWATER TREATMENT / ATTENUATION DEVICE SHARED BETWEEN NoR 1 AND NoR 4

TIE IN WITH ACTIVE MODE PATH ON SH1 IMPROVEMENTS (NoR 4)

INDICATIVE CONSTRUCTION AREA

TIE IN WITH WILSON RD

INDICATIVE CONSTRUCTION AREA

TIE IN WITH WILSON RD

SH1 IMPROVEMENTS (NoR 4)

UPGRADE AND EXTENSION TO BAWDEN RD (NoR 12)

UPGRADE AND EXTENSION TO BAWDEN RD (NoR 12)

UPGRADE AND EXTENSION TO BAWDEN RD (NoR 12)

SURVEYED		N/A	N/A
DRAWN		I. MILLER / R. CRUZ	25.01.2023
DRAWING CHECK		J. DELA TORRE	25.01.2023
DESIGN		B. MITROVIC / P. HADWIN	25.01.2023
DESIGN REVIEW		M. BARRIENTOS	25.01.2023
APPROVED		B. BUSNARDO	07.07.2023
REV	REVISIONS	DRAWN	DATE
C	THIRD ISSUE FOR LODGEMENT OF NOTICE OF REQUIREMENT	JDT	JUL 2023
B	SECOND ISSUE FOR SH1 LODGEMENT	JDT	MAY 2023
A	FIRST ISSUE FOR AEE AND SME REVIEW	JDT	FEB 2023

Project: **SUPPORTING GROWTH PROGRAMME NORTH**

Drawing Title: **GENERAL ARRANGEMENT LAYOUT PLAN RAPID TRANSIT CORRIDOR (NoR 1) - SHEET 2 OF 4**

Drawing Status: **LODGEMENT**

Drawing Date: **07.07.2023**

A1 Scales: 1:1000 A3 Scales: 1:2000

Discipline: **GENERAL**

Drawing No: **SGA-DRG-NTH-200-GE-2100**

Revision: **C**

"AERIAL IMAGERY SUPPLIED BY NEARMAP AUSTRALIA PTY LTD"

NOT FOR CONSTRUCTION