

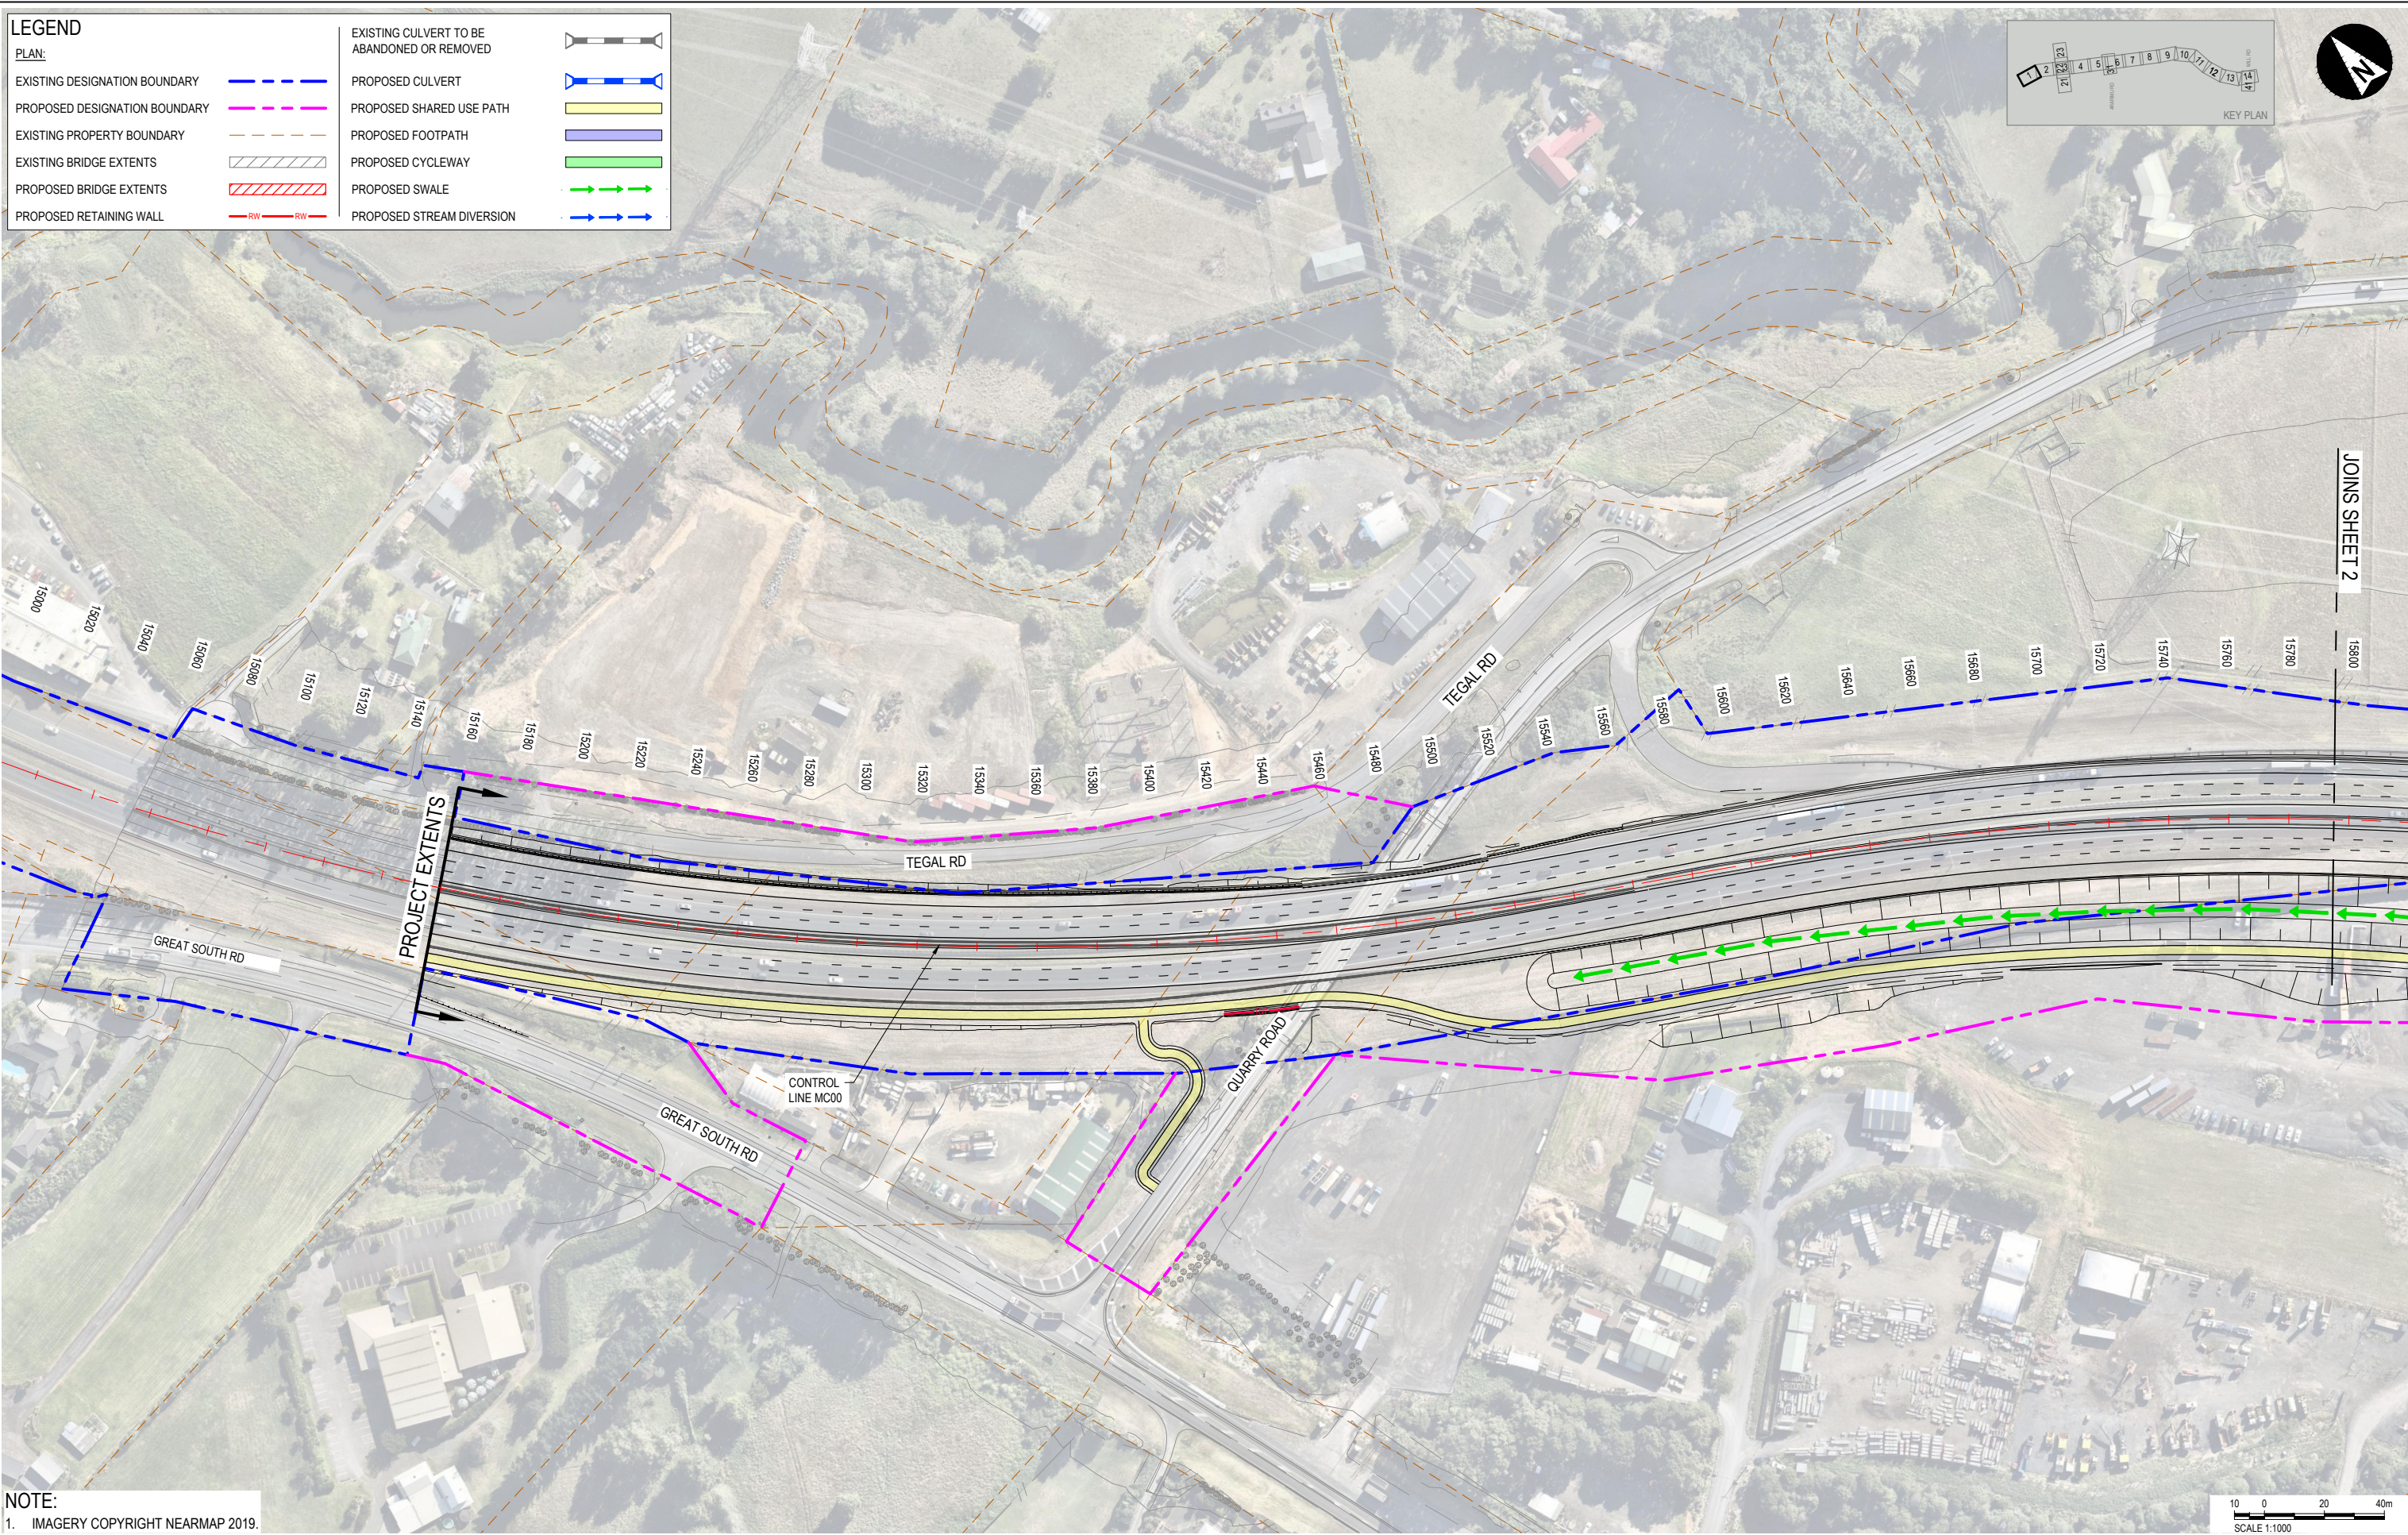


LEGEND	
PLAN:	
EXISTING DESIGNATION BOUNDARY	
PROPOSED DESIGNATION BOUNDARY	
EXISTING PROPERTY BOUNDARY	
EXISTING BRIDGE EXTENTS	
PROPOSED BRIDGE EXTENTS	
PROPOSED RETAINING WALL	
EXISTING CULVERT TO BE ABANDONED OR REMOVED	
PROPOSED CULVERT	
PROPOSED SHARED USE PATH	
PROPOSED FOOTPATH	
PROPOSED CYCLEWAY	
PROPOSED SWALE	
PROPOSED STREAM DIVERSION	

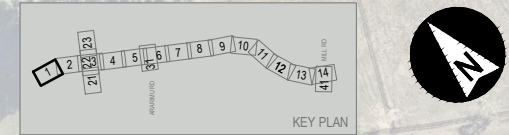


NOTE:
1. IMAGERY COPYRIGHT NEARMAP 2019.

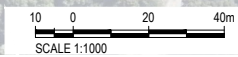


	CLIENT	WAKA KOTAHI NZ TRANSPORT AGENCY		REV	DATE	REVISION DETAILS	APPROVED	SCALE	SIZE	PRELIMINARY NOT FOR CONSTRUCTION	PROJECT	NZUP SH1 PAKAKURA TO DRURY					
				A	2024-02-19	ISSUED FOR NOTICE OF REQUIREMENT LODGEMENT	M.LAING	1:1000	A1	APPROVED	DATE	GENERAL ARRANGEMENT					
								DRAWN		J.HIND	TITLE	SHEET 1					
								DESIGNED		J.HIND	DRAWING No.	PROJECT No.	AREA	TYPE	DISC	NUMBER	REV
								REVIEWED		J.HIND	506207	0530	DRG	RR	0101	A	


LEGEND	
PLAN:	
EXISTING DESIGNATION BOUNDARY	
PROPOSED DESIGNATION BOUNDARY	
EXISTING PROPERTY BOUNDARY	
EXISTING BRIDGE EXTENTS	
PROPOSED BRIDGE EXTENTS	
PROPOSED RETAINING WALL	
EXISTING CULVERT TO BE ABANDONED OR REMOVED	
PROPOSED CULVERT	
PROPOSED SHARED USE PATH	
PROPOSED FOOTPATH	
PROPOSED CYCLEWAY	
PROPOSED SWALE	
PROPOSED STREAM DIVERSION	

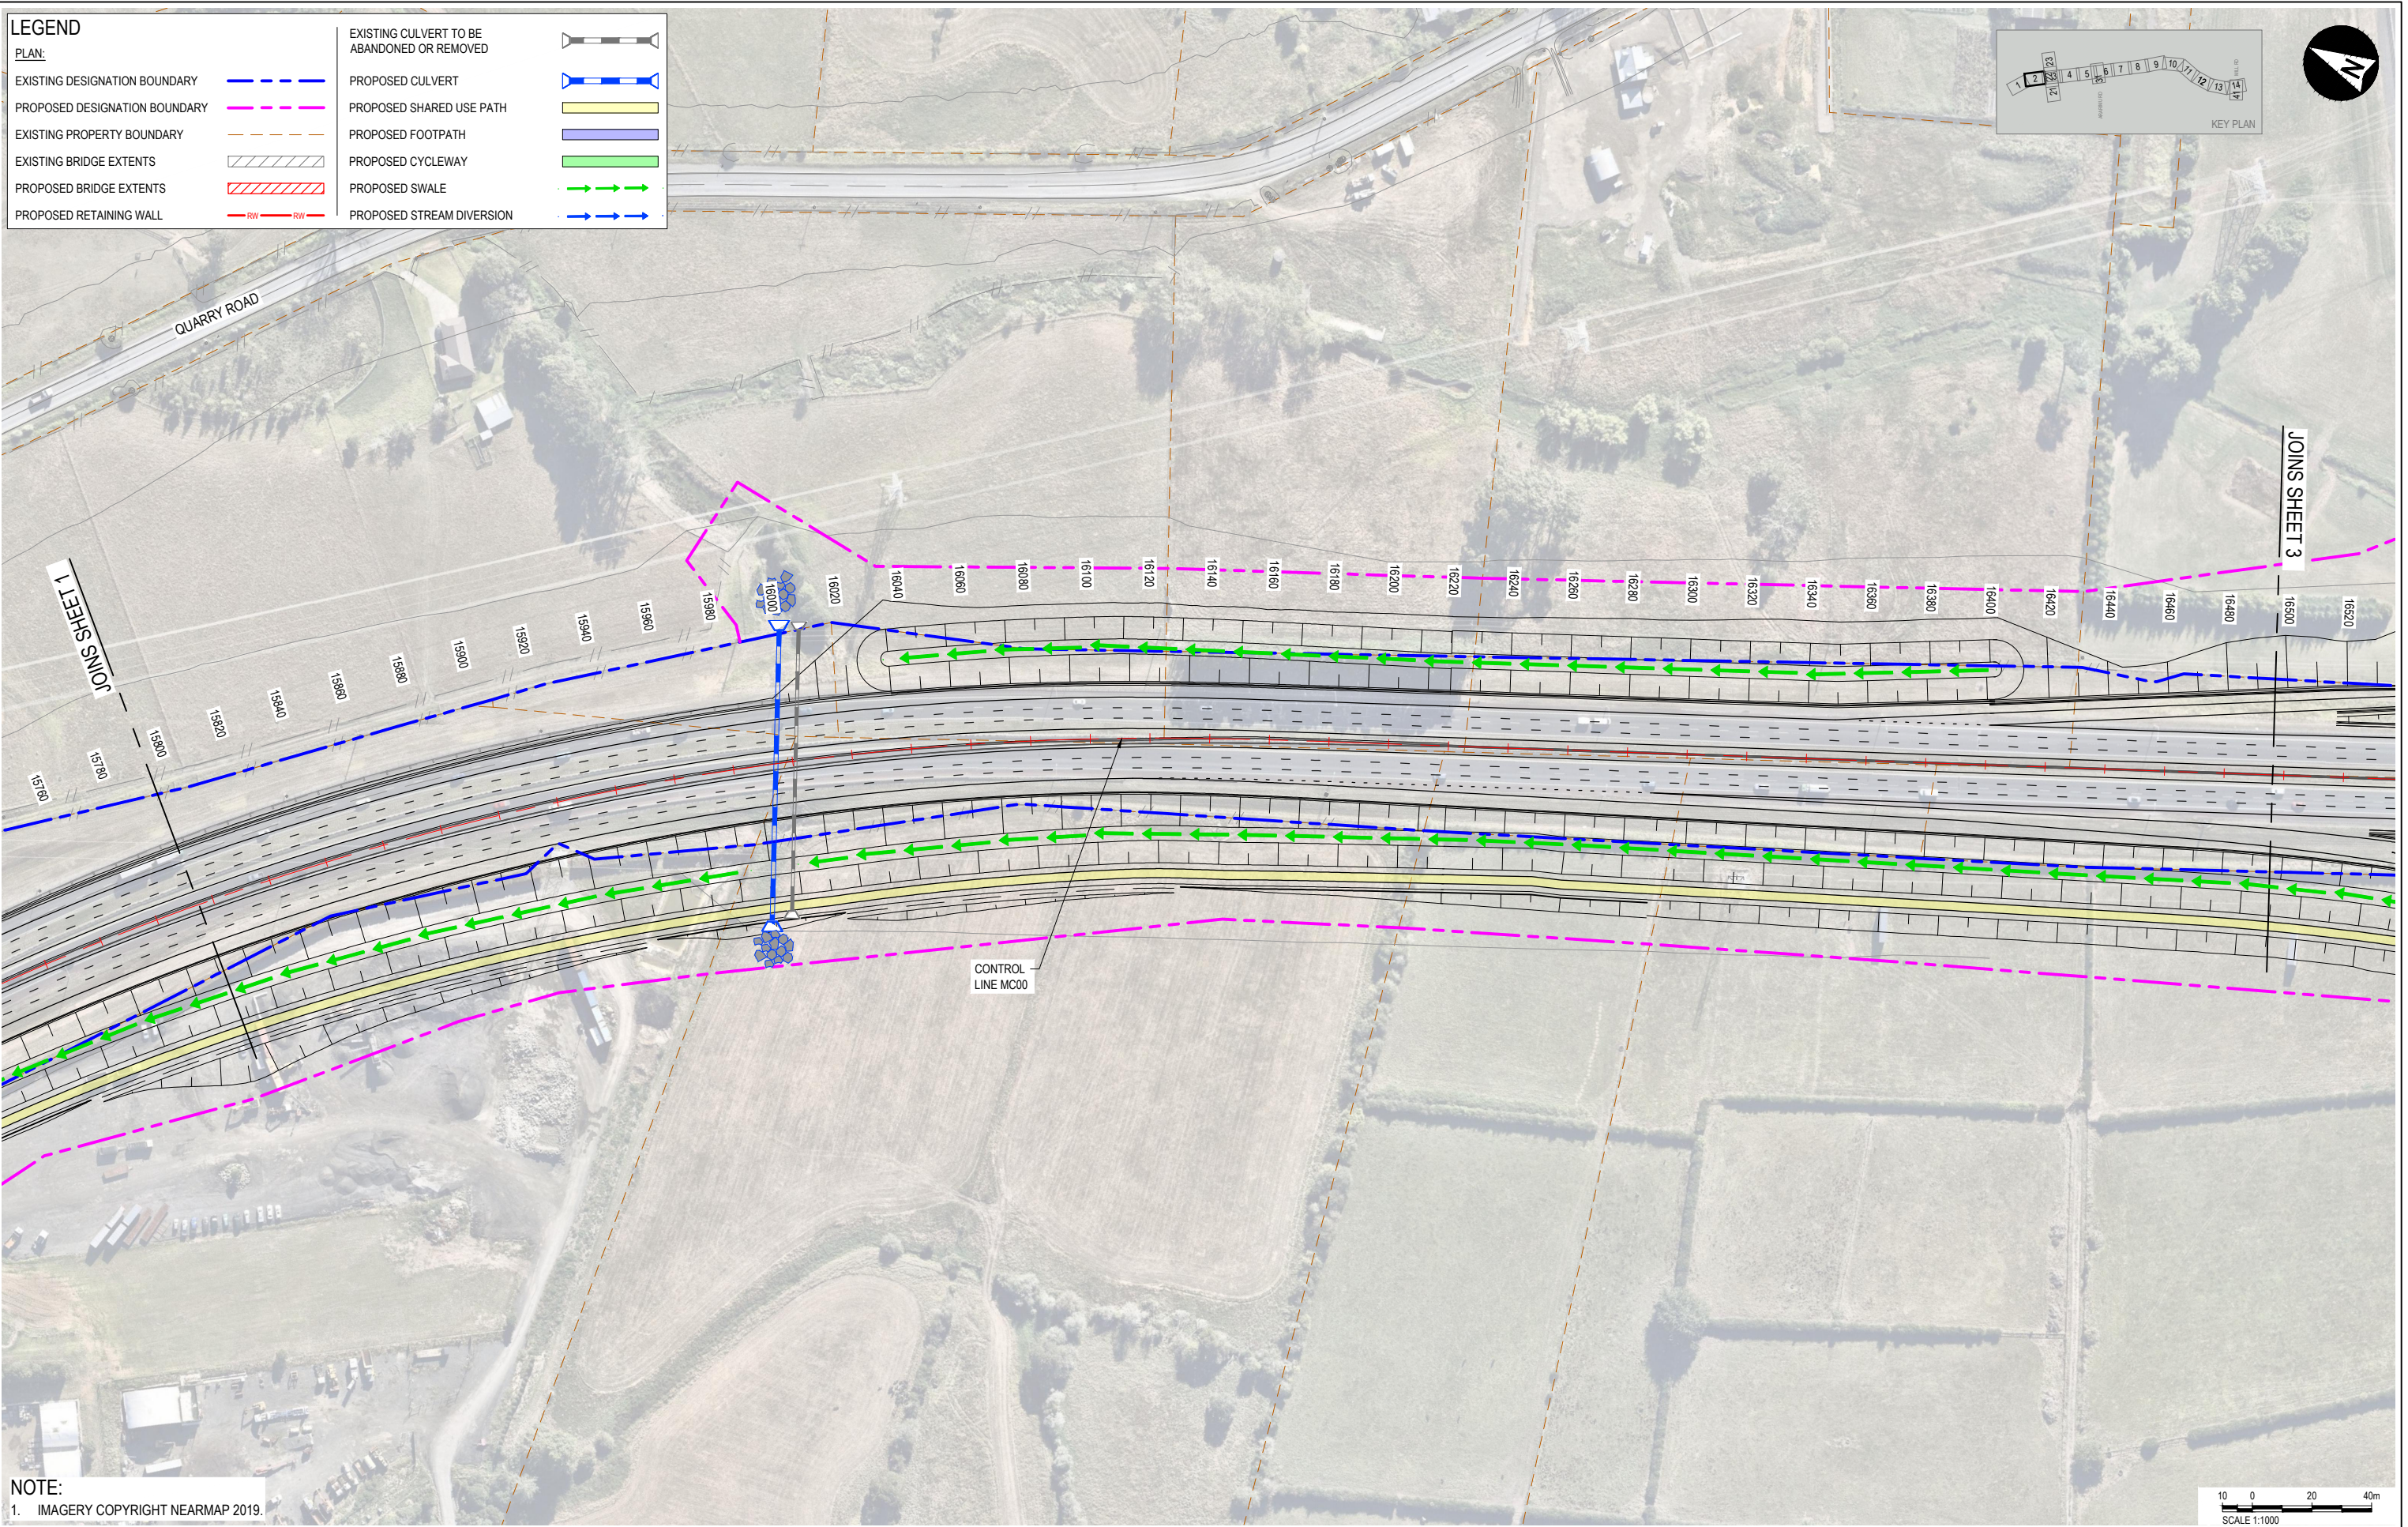

NOTE:
1. IMAGERY COPYRIGHT NEARMAP 2019.

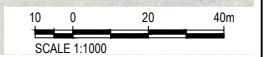

aurecon

WAKA KOTAHĪ
NZ TRANSPORT
AGENCY

REV	DATE	REVISION DETAILS	APPROVED
A	2024-02-19	ISSUED FOR NOTICE OF REQUIREMENT LODGEMENT	M.LAING

SCALE	SIZE
1:1000	A1
DRAWN	T.HAYWOOD
DESIGNED	I.BROWN
REVIEWED	R.LAUREN

PRELIMINARY NOT FOR CONSTRUCTION	
APPROVED	DATE 2024-02-19
J.HIND	
J.HIND	


PROJECT	NZUP SH1 PAPAURA TO DRURY					
TITLE	GENERAL ARRANGEMENT					
SHEET 2						
DRAWING No.	PROJECT No.	AREA	TYPE	DISC	NUMBER	REV
506207	0530	DRG	RR	0102	A	



LEGEND

PLAN:

EXISTING DESIGNATION BOUNDARY		EXISTING CULVERT TO BE ABANDONED OR REMOVED	
PROPOSED DESIGNATION BOUNDARY		PROPOSED CULVERT	
EXISTING PROPERTY BOUNDARY		PROPOSED SHARED USE PATH	
EXISTING BRIDGE EXTENTS		PROPOSED FOOTPATH	
PROPOSED BRIDGE EXTENTS		PROPOSED CYCLEWAY	
PROPOSED RETAINING WALL		PROPOSED SWALE	
		PROPOSED STREAM DIVERSION	

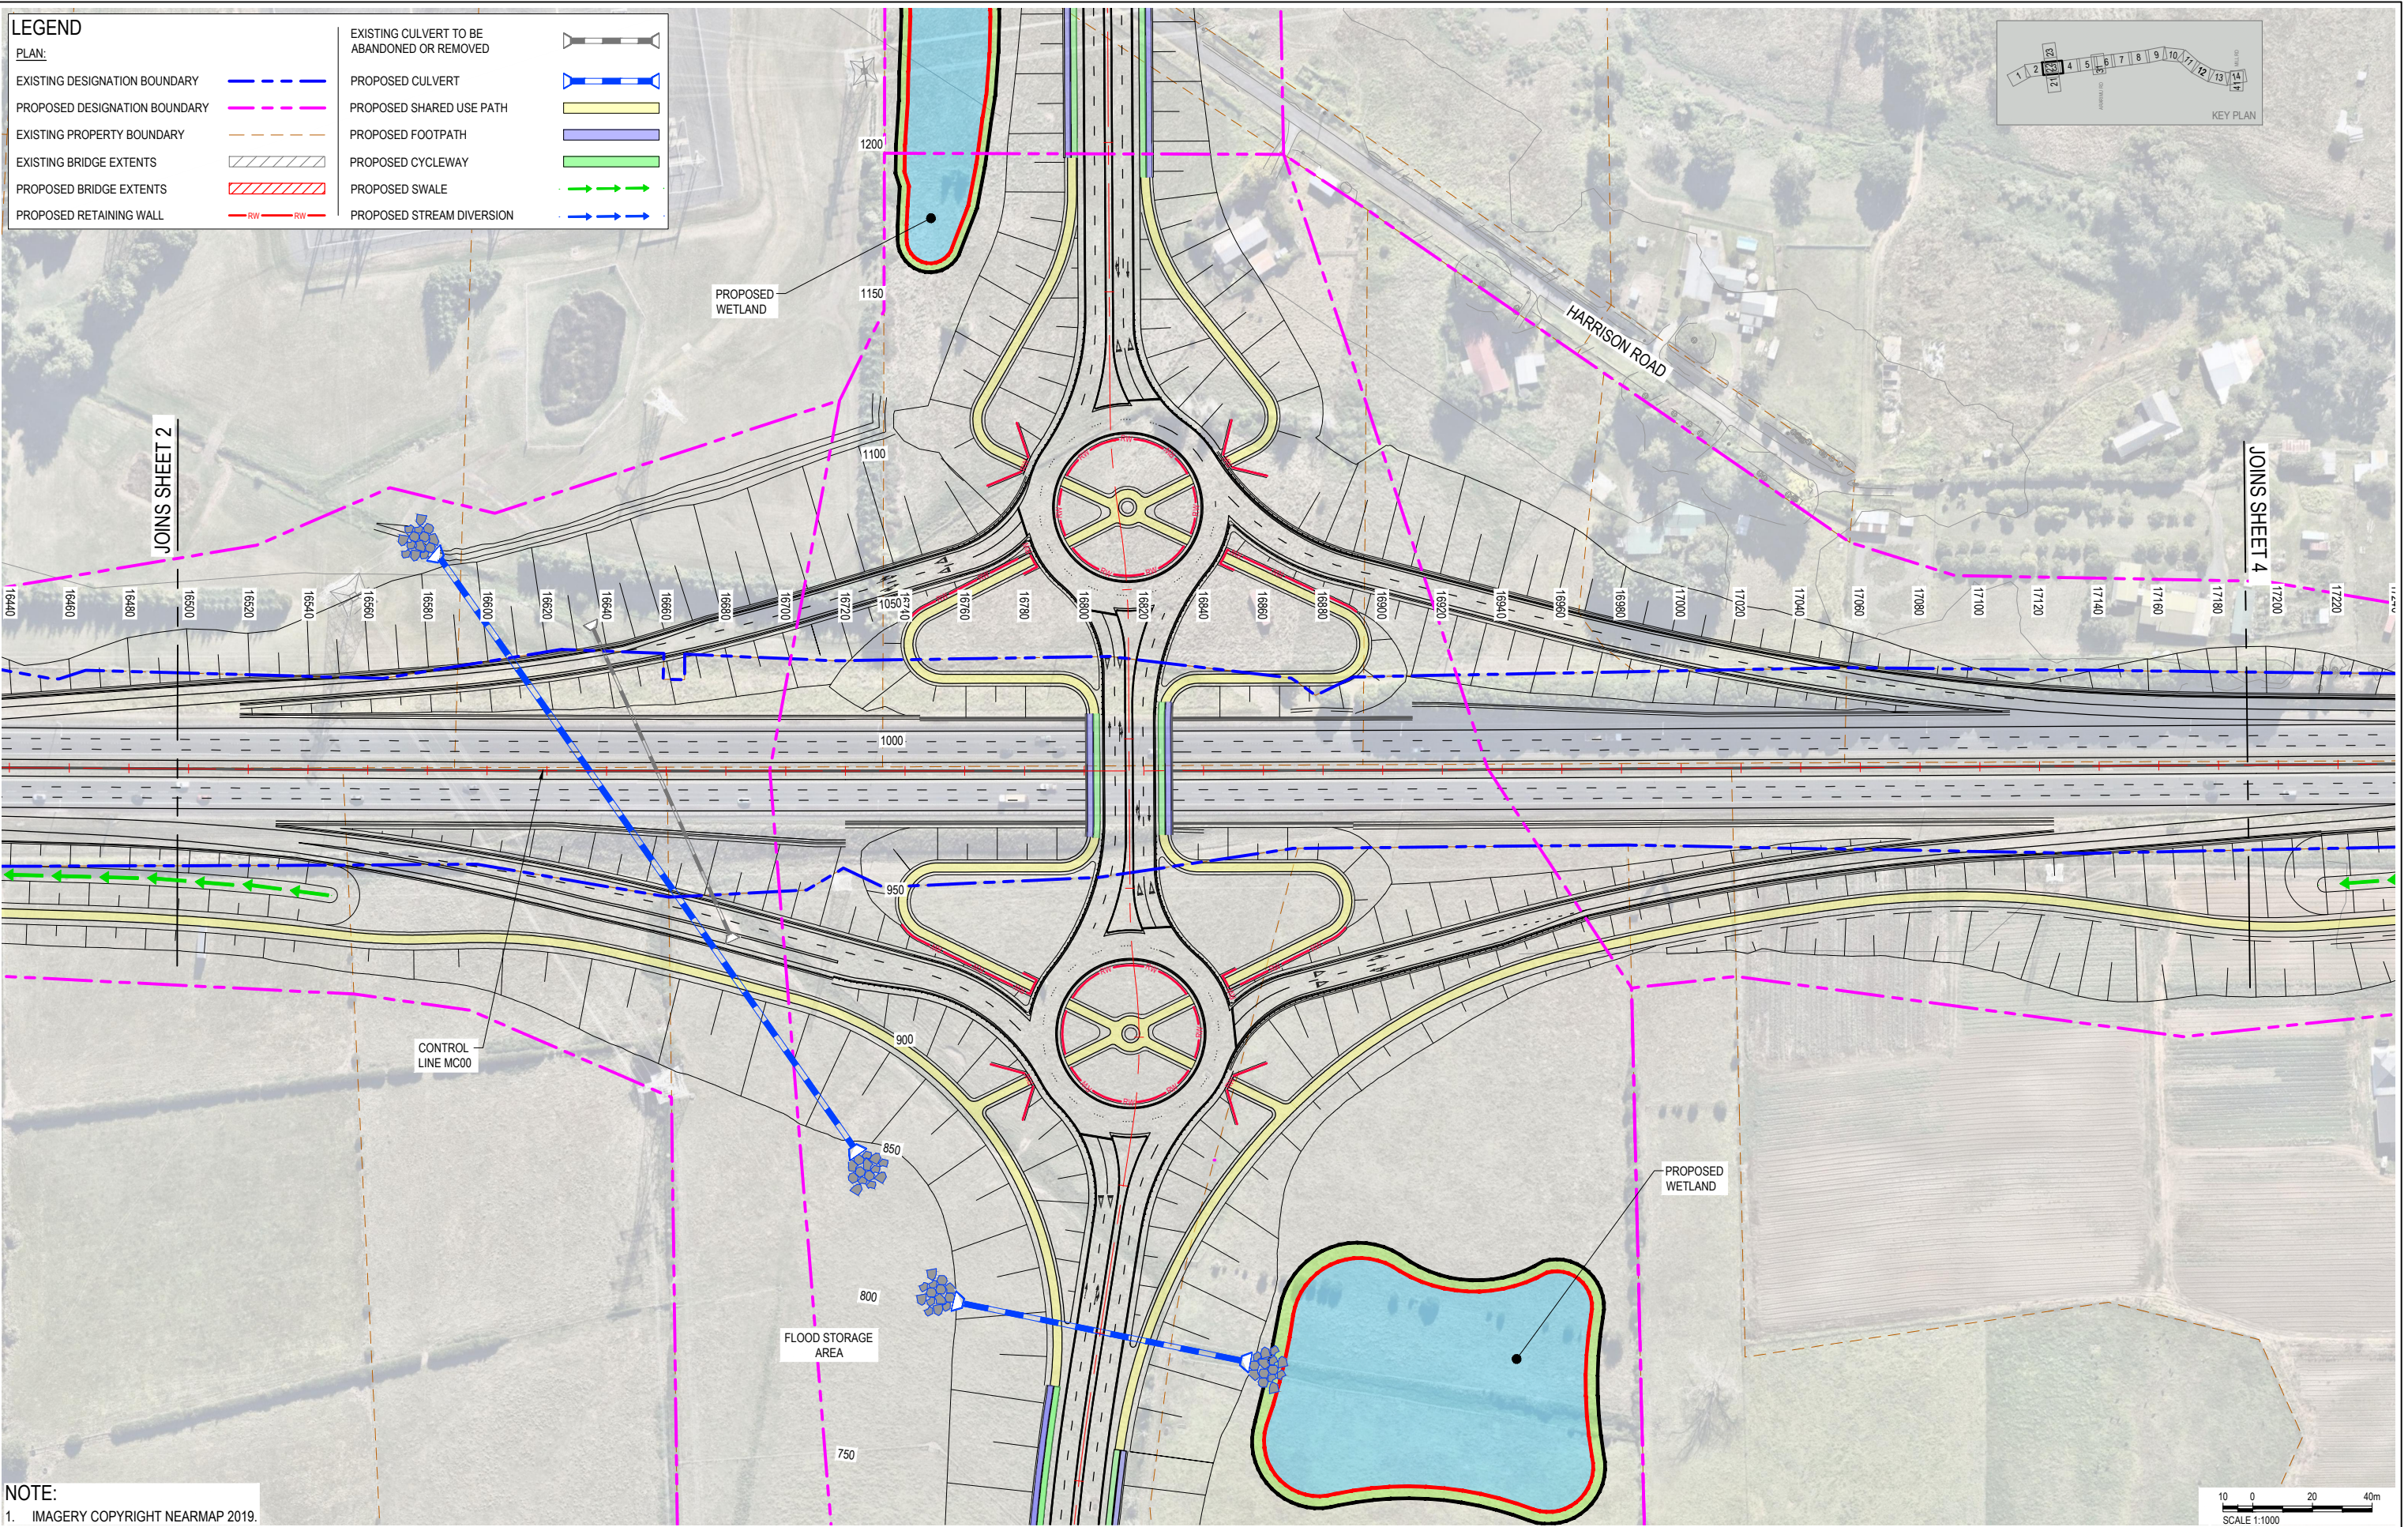

NOTE:
1. IMAGERY COPYRIGHT NEARMAP 2019.

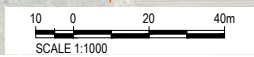




aurecon

WAKA KOTAHU
NZ TRANSPORT AGENCY



REV	DATE	REVISION DETAILS	APPROVED
A	2024-02-19	ISSUED FOR NOTICE OF REQUIREMENT LODGEMENT	M.LAING

SCALE	SIZE
1:1000	A1
DRAWN	T.HAYWOOD
DESIGNED	I.BROWN
REVIEWED	R.LAUREN


PRELIMINARY	APPROVED
NOT FOR CONSTRUCTION	DATE: 2024-02-19
J.HIND	J.HIND

PROJECT	TITLE
NZUP SH1 PAKAKURA TO DRURY	GENERAL ARRANGEMENT
	SHEET 3
DRAWING No.	PROJECT No.
506207	506207
AREA	TYPE
0530	DRG - RR
NUMBER	REV
0103	A

LEGEND	
PLAN:	
EXISTING DESIGNATION BOUNDARY	
PROPOSED DESIGNATION BOUNDARY	
EXISTING PROPERTY BOUNDARY	
EXISTING BRIDGE EXTENTS	
PROPOSED BRIDGE EXTENTS	
PROPOSED RETAINING WALL	
EXISTING CULVERT TO BE ABANDONED OR REMOVED	
PROPOSED CULVERT	
PROPOSED SHARED USE PATH	
PROPOSED FOOTPATH	
PROPOSED CYCLEWAY	
PROPOSED SWALE	
PROPOSED STREAM DIVERSION	

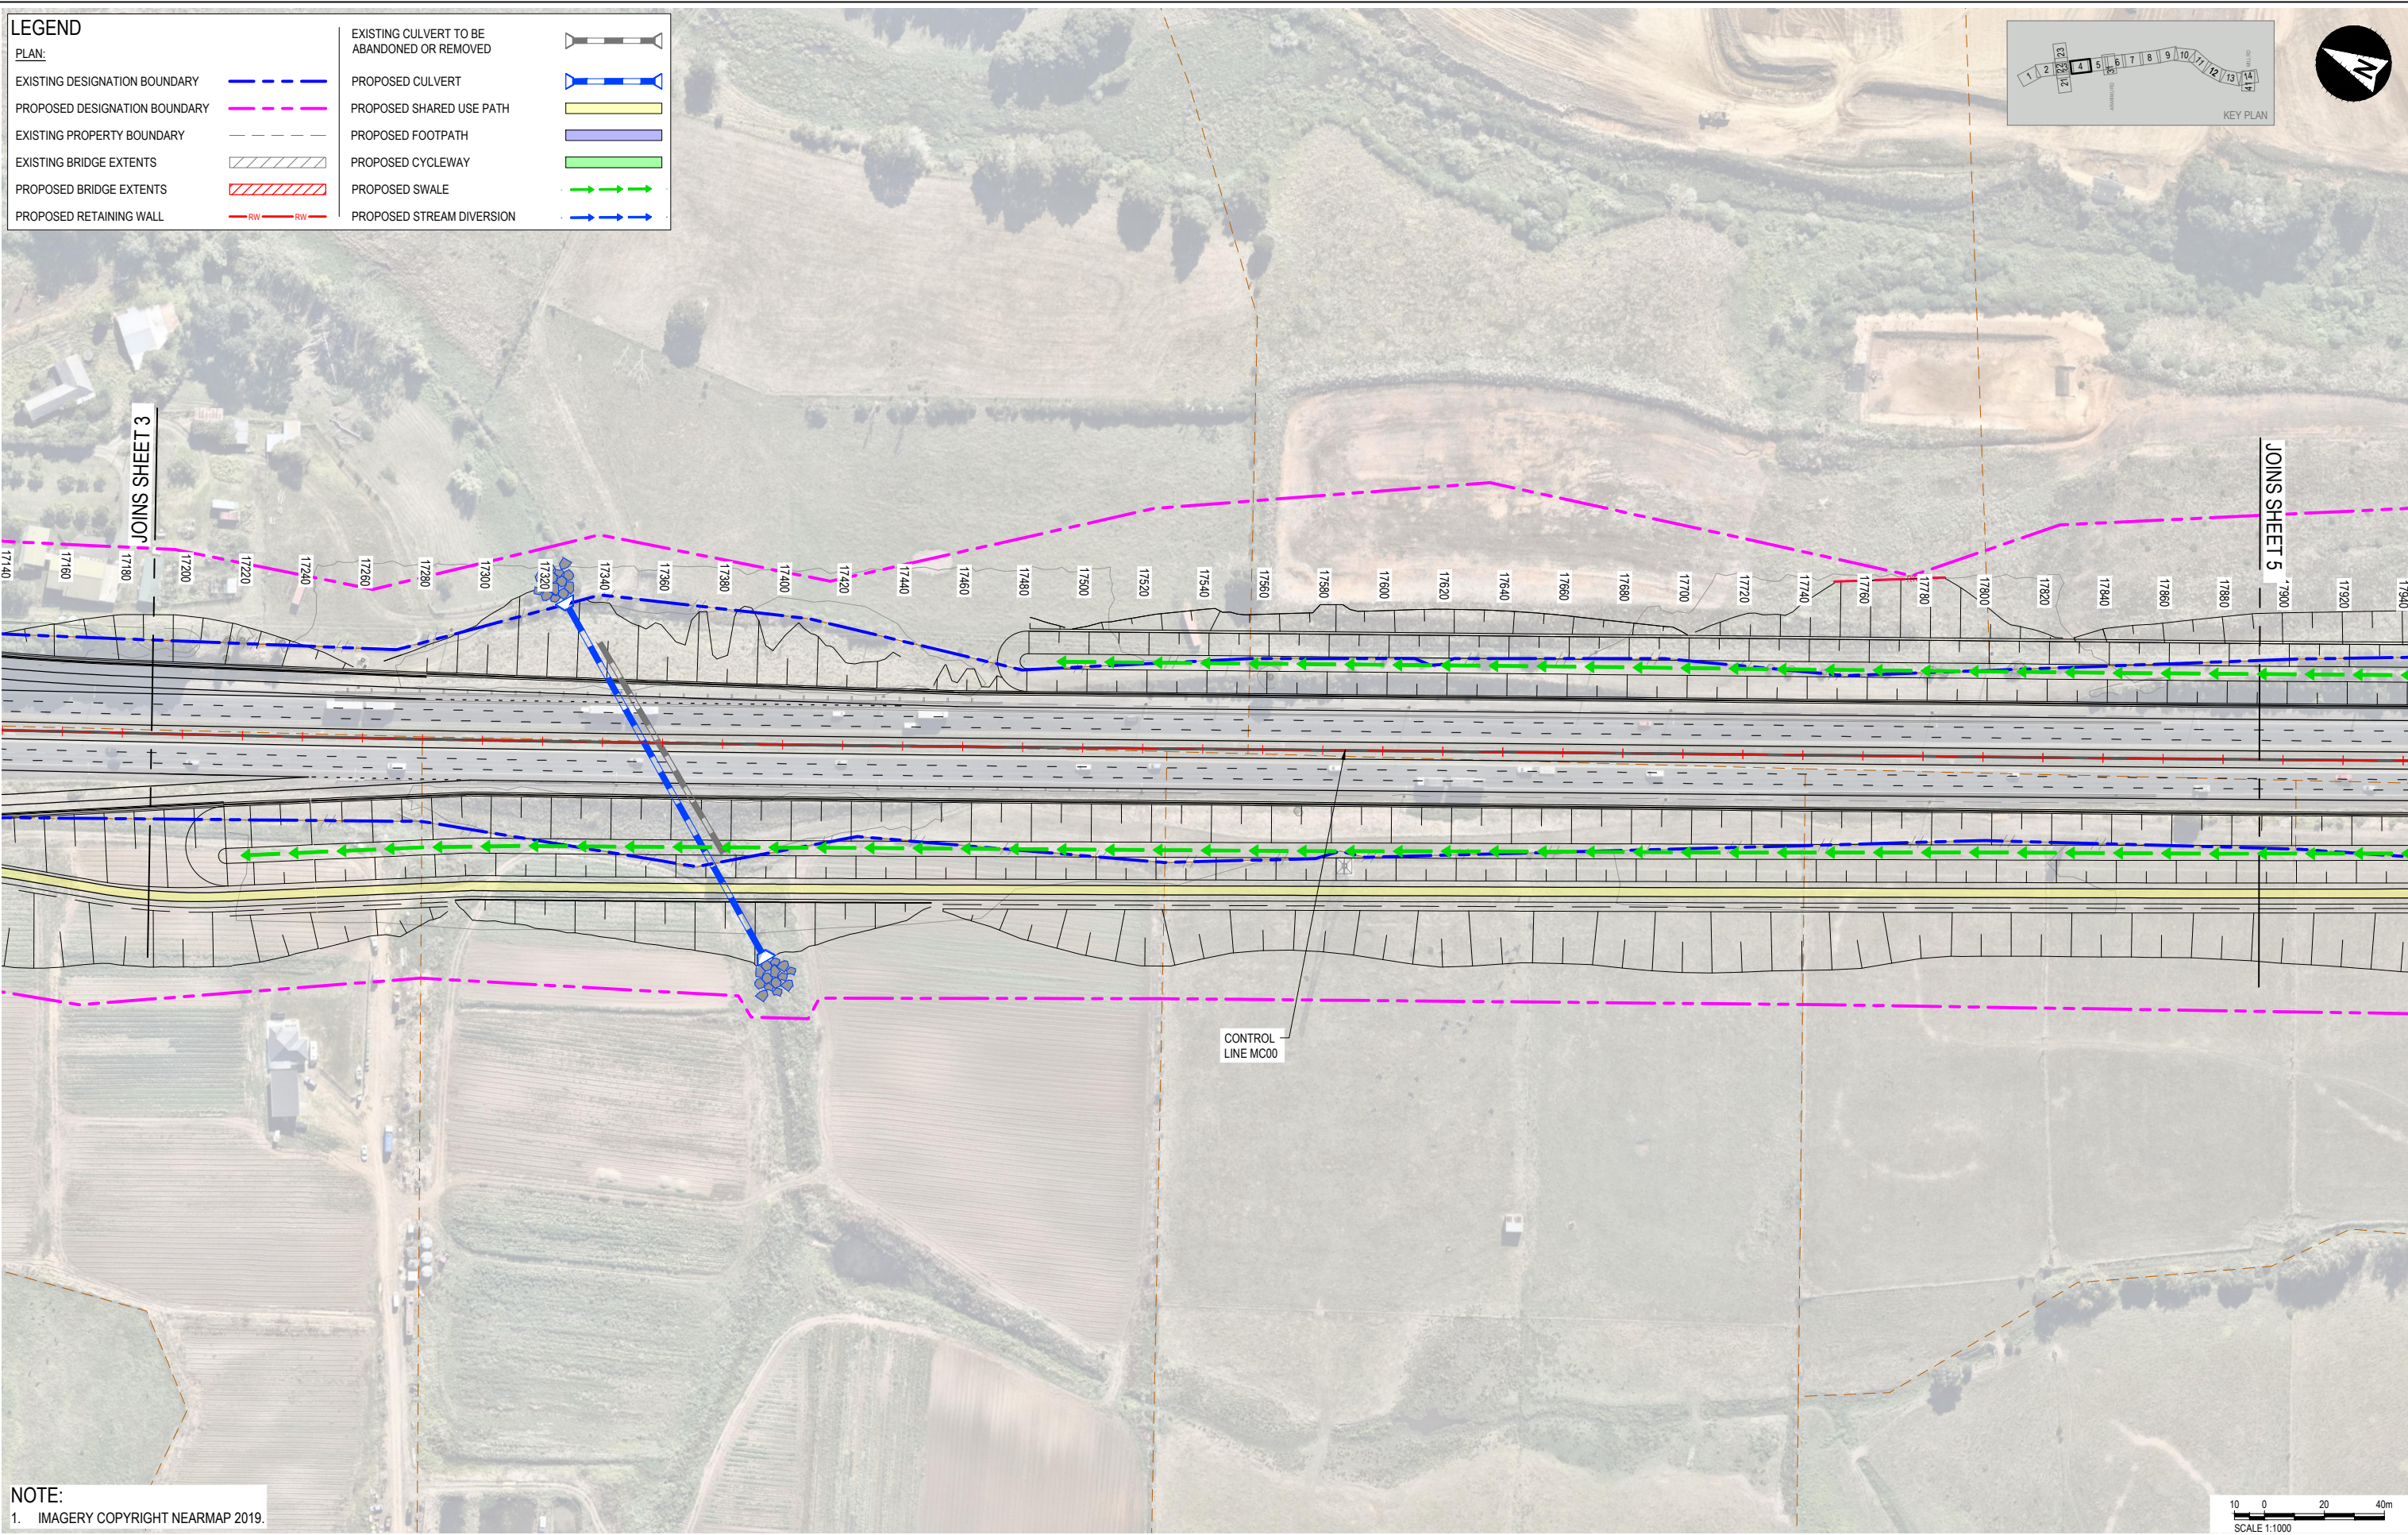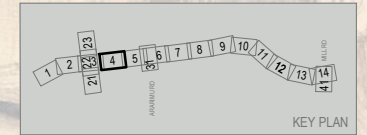

NOTE:
1. IMAGERY COPYRIGHT NEARMAP 2019.

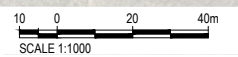

aurecon

WAKA KOTAHI
NZ TRANSPORT
AGENCY

REV	DATE	REVISION DETAILS	APPROVED
A	2024-02-19	ISSUED FOR NOTICE OF REQUIREMENT LODGEMENT	M.LAING



SCALE	SIZE
1:1000	A1
DRAWN	T.HAYWOOD
DESIGNED	I.BROWN
REVIEWED	R.LAUREN

PRELIMINARY NOT FOR CONSTRUCTION	
APPROVED	
J.HIND	DATE 2024-02-19
J.HIND	

PROJECT	NZUP SH1 PAPAURA TO DRURY					
TITLE	GENERAL ARRANGEMENT					
SHEET 4						
DRAWING No.	PROJECT No.	AREA	TYPE	DISC	NUMBER	REV
506207	0530	DRG	RR	0104	A	

LEGEND

PLAN:	
EXISTING DESIGNATION BOUNDARY	
PROPOSED DESIGNATION BOUNDARY	
EXISTING PROPERTY BOUNDARY	
EXISTING BRIDGE EXTENTS	
PROPOSED BRIDGE EXTENTS	
PROPOSED RETAINING WALL	
EXISTING CULVERT TO BE ABANDONED OR REMOVED	
PROPOSED CULVERT	
PROPOSED SHARED USE PATH	
PROPOSED FOOTPATH	
PROPOSED CYCLEWAY	
PROPOSED SWALE	
PROPOSED STREAM DIVERSION	

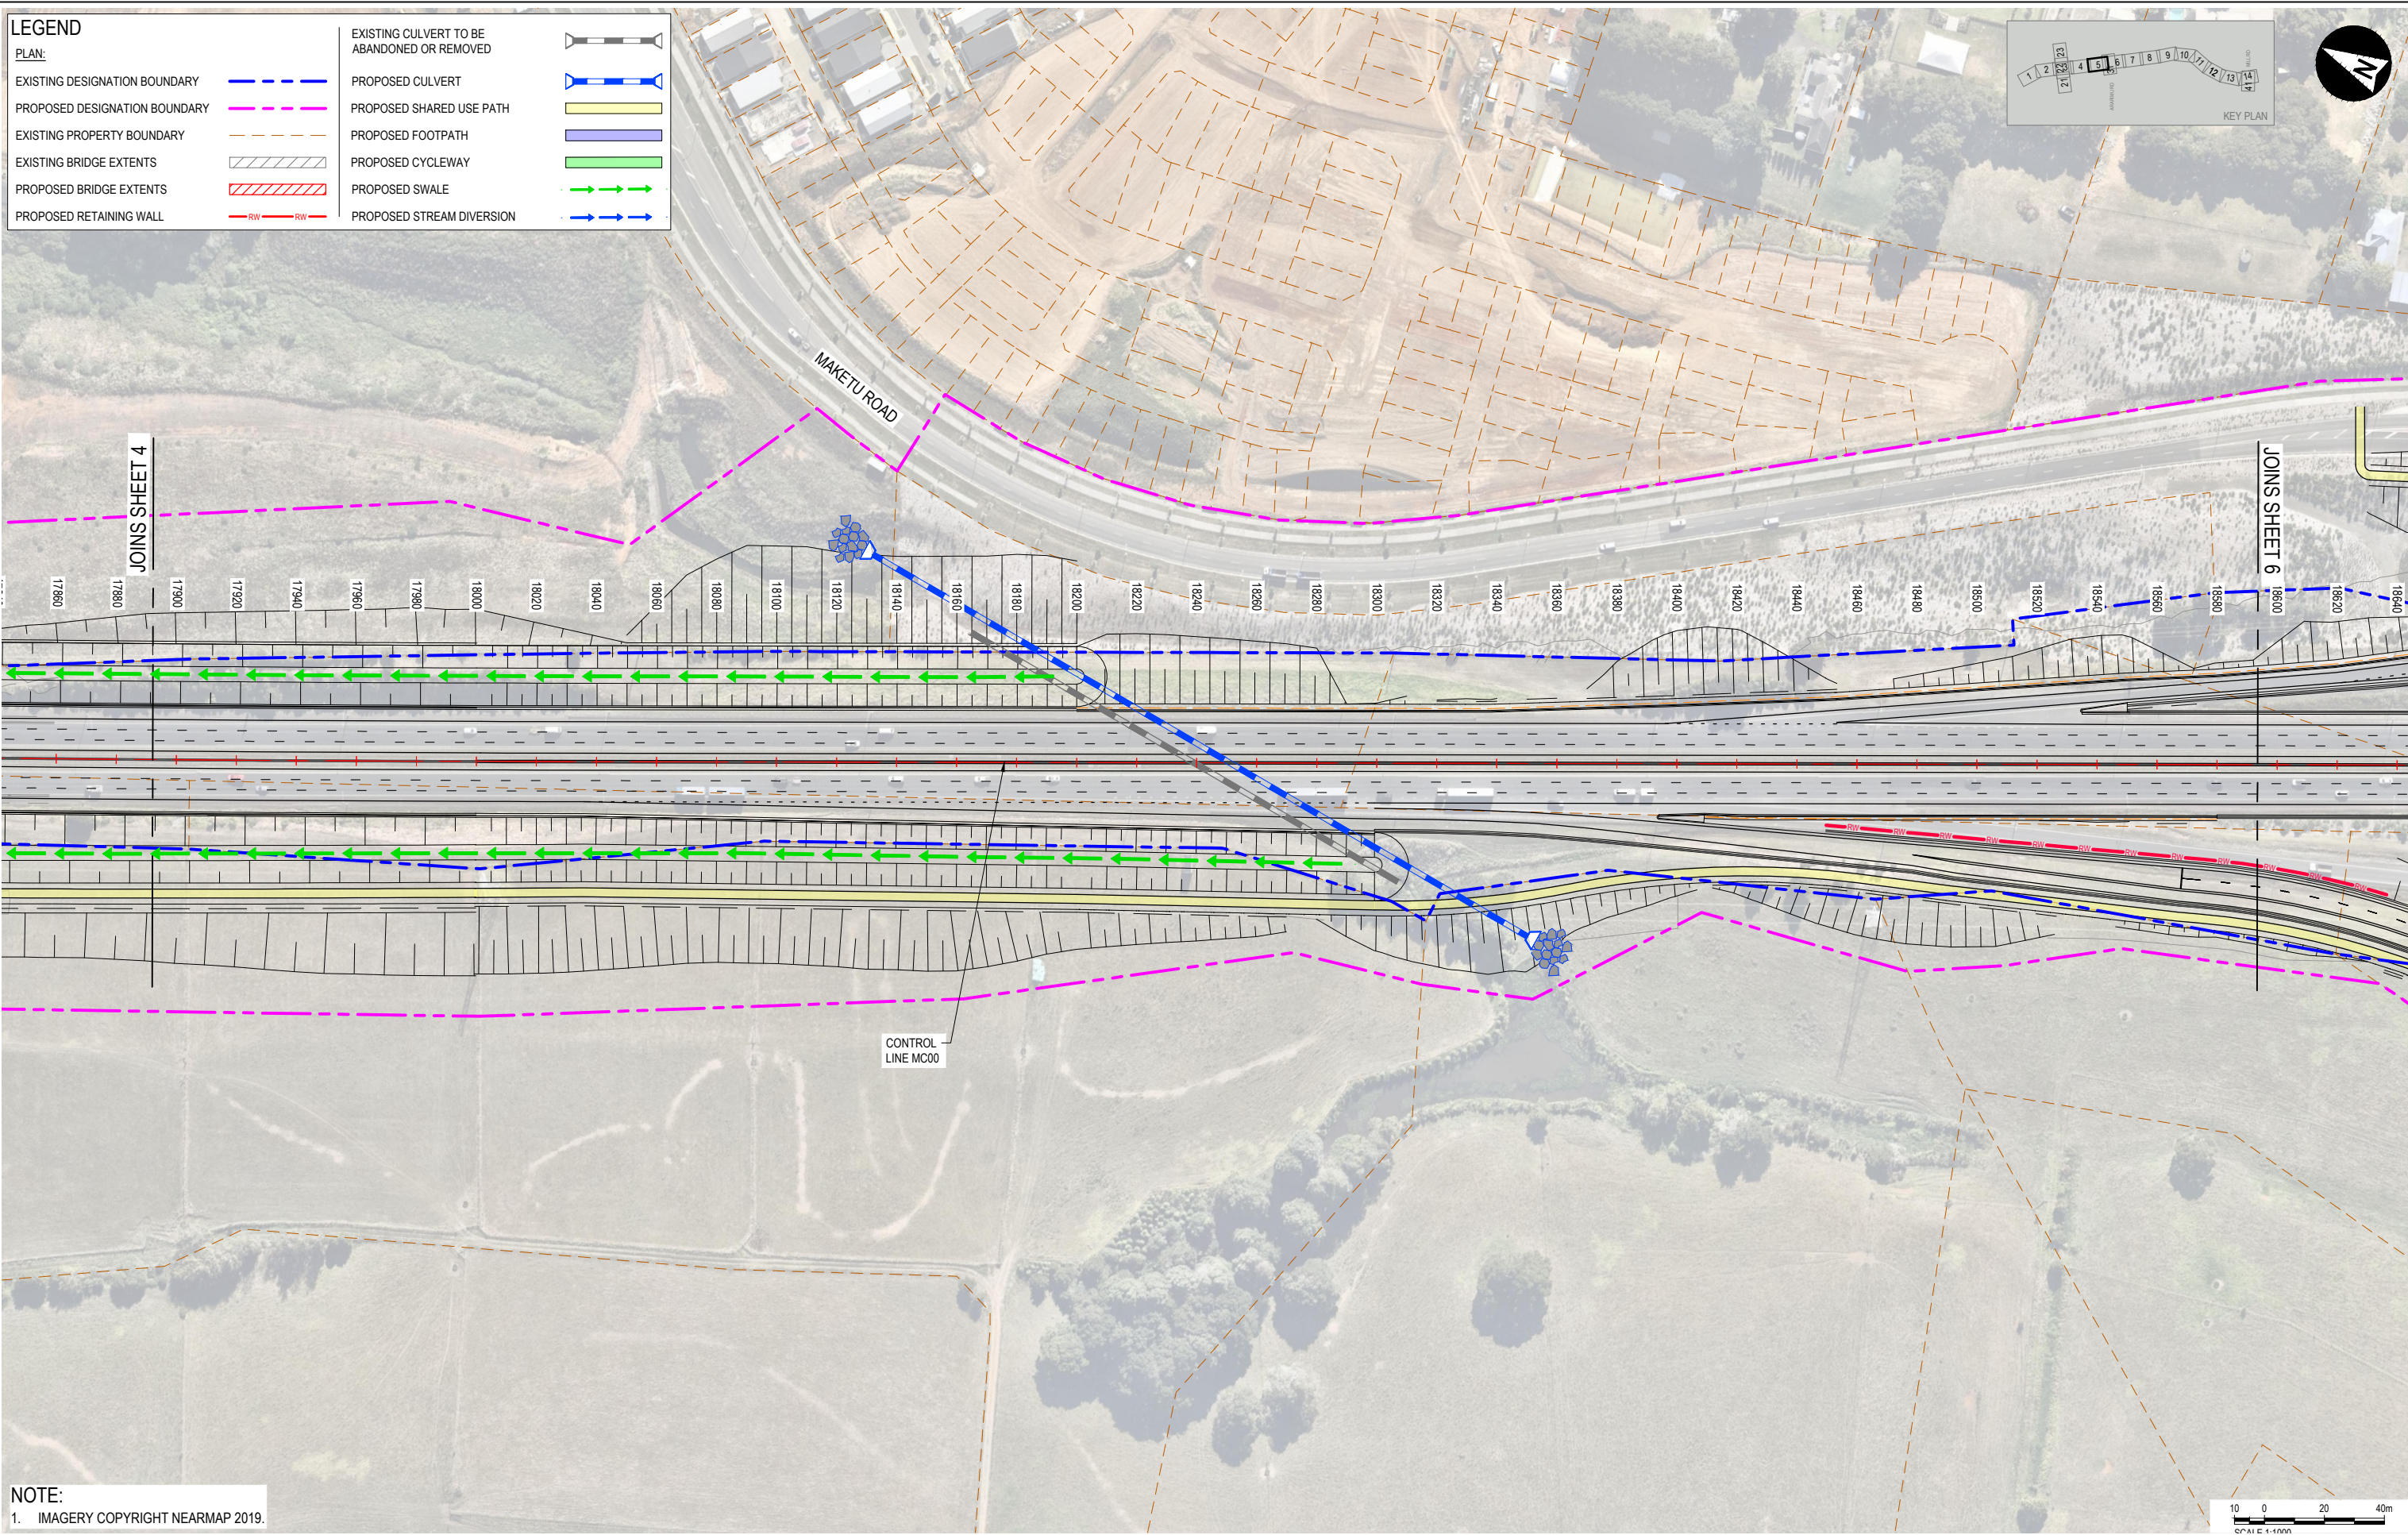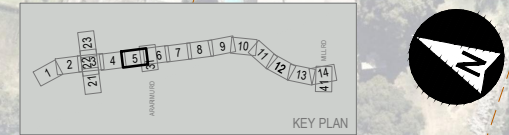

NOTE:
1. IMAGERY COPYRIGHT NEARMAP 2019.






REV	DATE	REVISION DETAILS	APPROVED
A	2024-02-19	ISSUED FOR NOTICE OF REQUIREMENT LODGEMENT	M.LAING

SCALE	SIZE
1:1000	A1
DRAWN	T.HAYWOOD
DESIGNED	I.BROWN
REVIEWED	R.LAUREN


PRELIMINARY NOT FOR CONSTRUCTION	
APPROVED	DATE 2024-02-19
J.HIND	
J.HIND	

PROJECT	NZUP SH1 PAKAPURA TO DRURY								
TITLE	GENERAL ARRANGEMENT								
	SHEET 5								
DRAWING No.	506207	AREA	0530	TYPE	DRG	RR	0105	REV	A

LEGEND	
PLAN:	
EXISTING DESIGNATION BOUNDARY	
PROPOSED DESIGNATION BOUNDARY	
EXISTING PROPERTY BOUNDARY	
EXISTING BRIDGE EXTENTS	
PROPOSED BRIDGE EXTENTS	
PROPOSED RETAINING WALL	
EXISTING CULVERT TO BE ABANDONED OR REMOVED	
PROPOSED CULVERT	
PROPOSED SHARED USE PATH	
PROPOSED FOOTPATH	
PROPOSED CYCLEWAY	
PROPOSED SWALE	
PROPOSED STREAM DIVERSION	

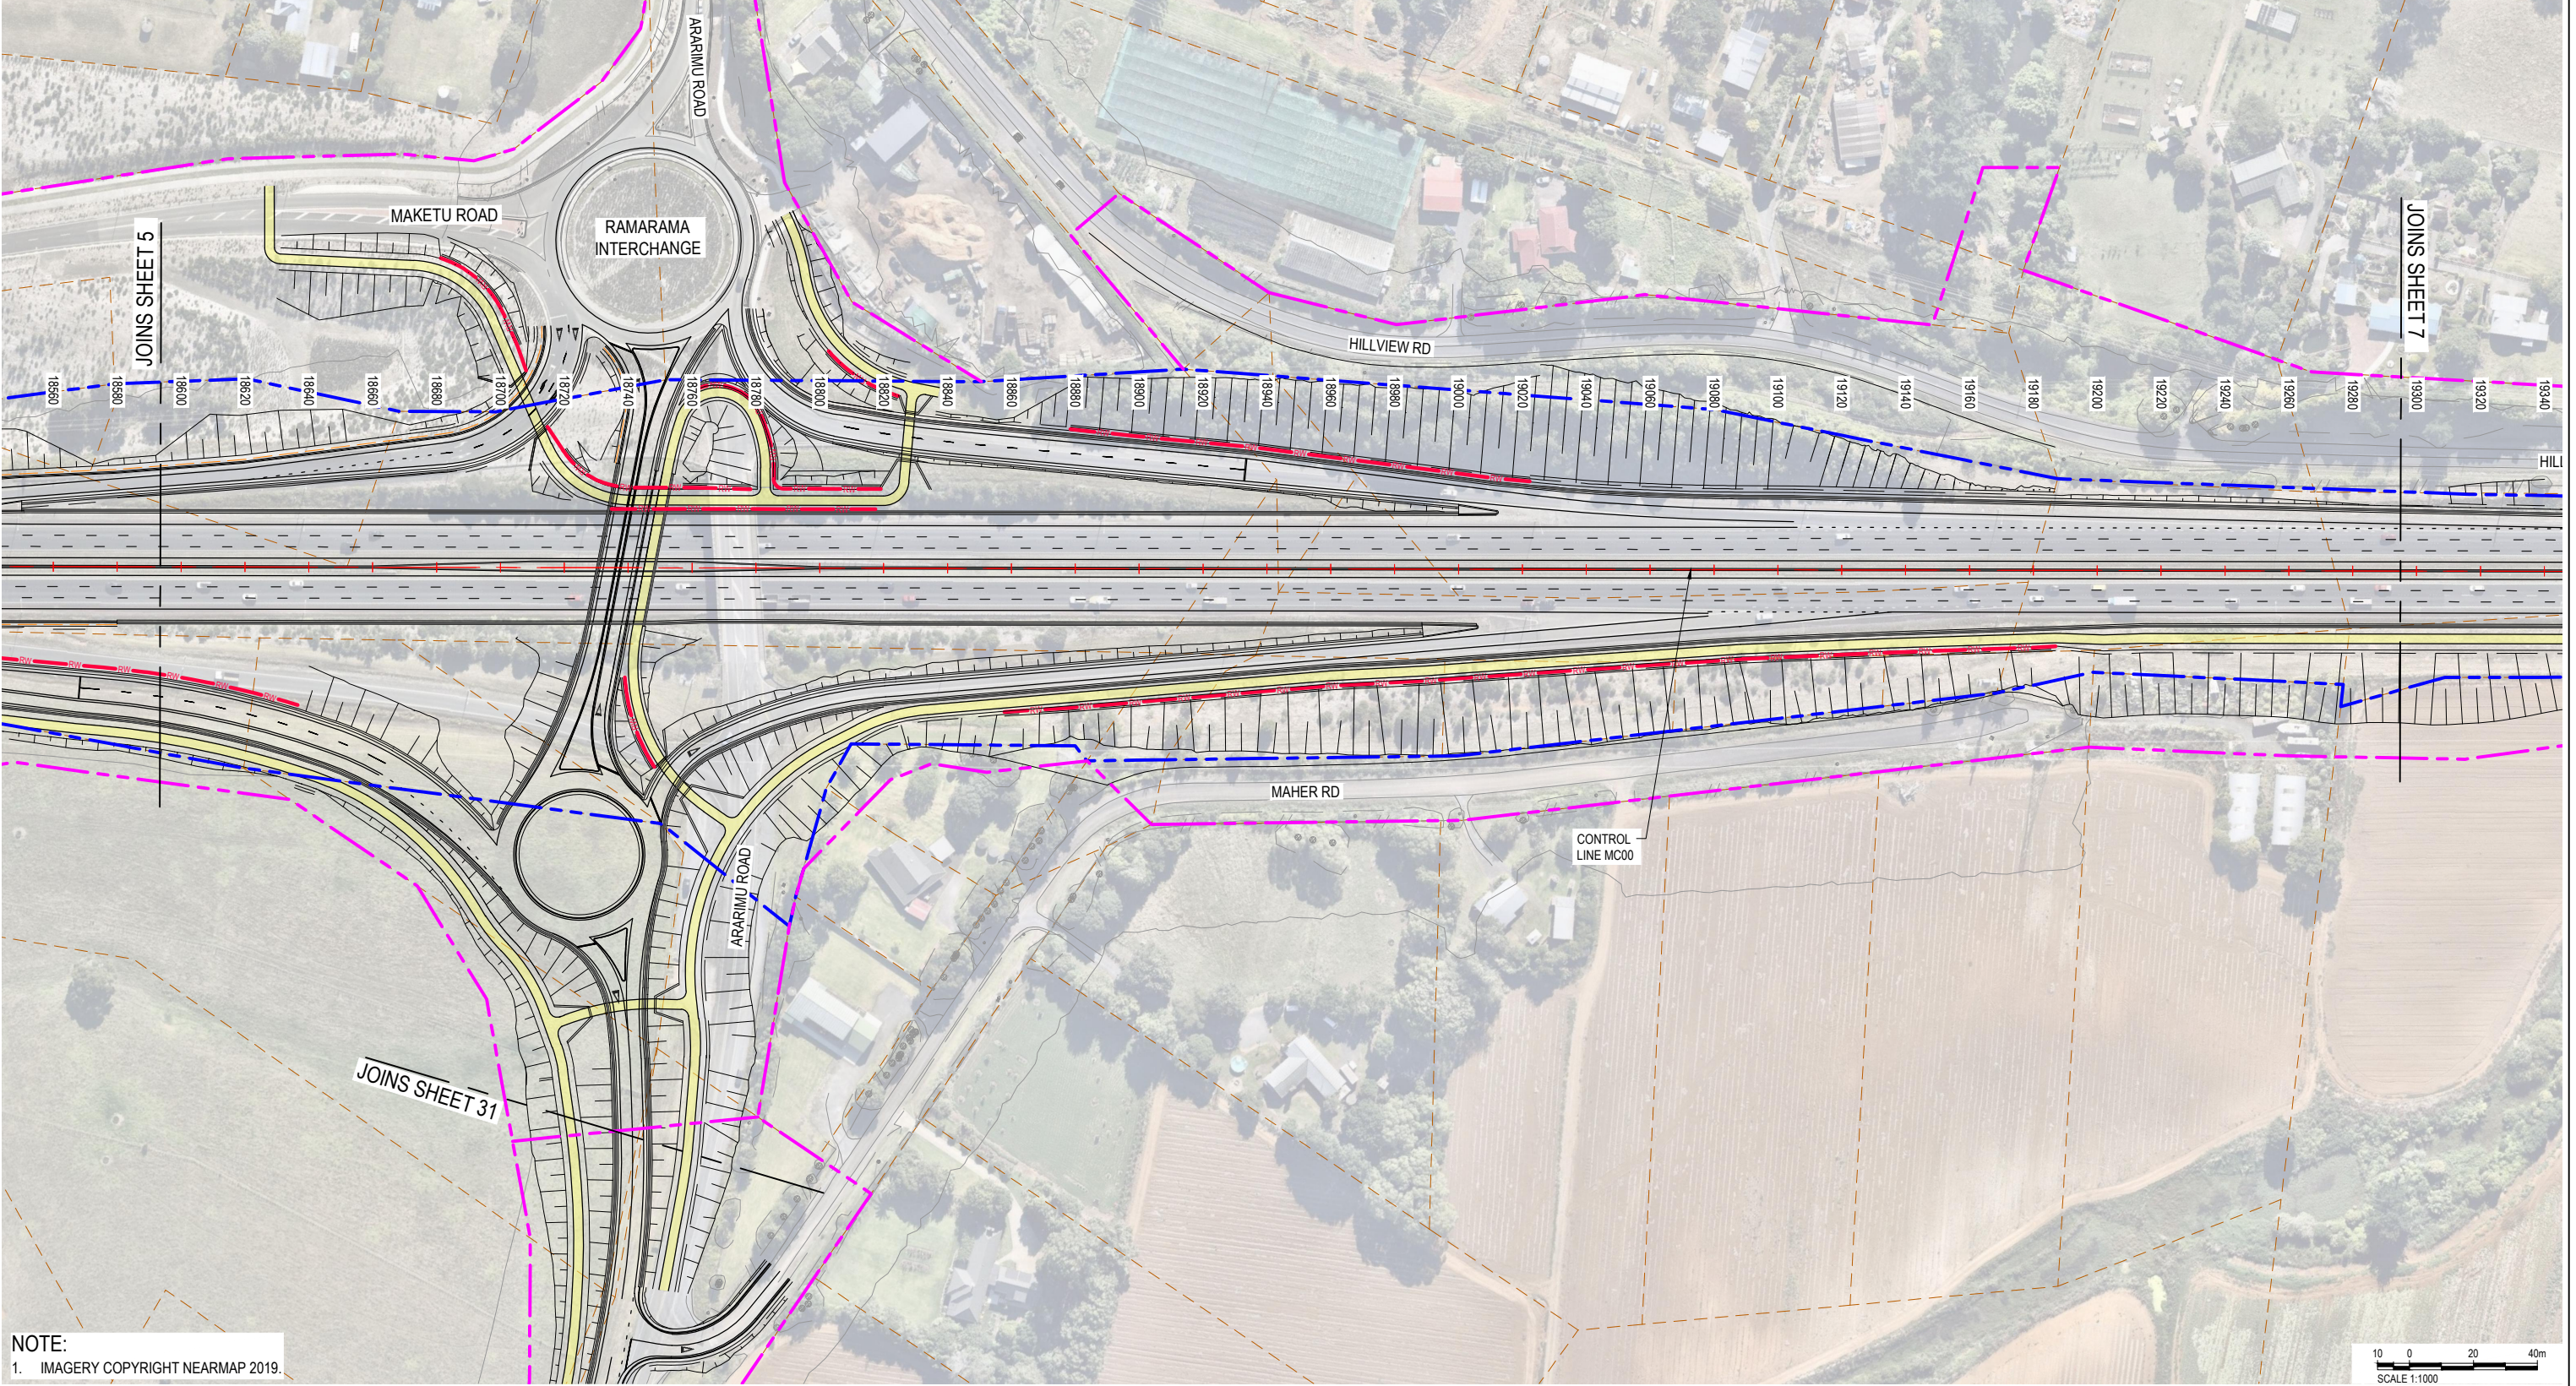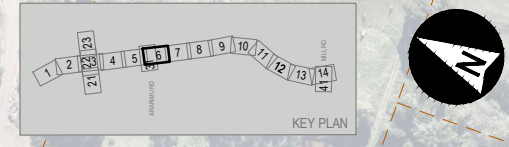

NOTE:
1. IMAGERY COPYRIGHT NEARMAP 2019.

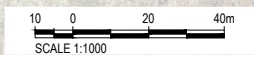



File Date: 2024-02-19 10:07:00
 Office: Auckland

	CLIENT	REV	DATE	REVISION DETAILS	APPROVED	SCALE	SIZE	PRELIMINARY NOT FOR CONSTRUCTION	PROJECT	NZUP SH1 PAKAKURA TO DRURY						
		A	2024-02-19	ISSUED FOR NOTICE OF REQUIREMENT LODGEMENT	M.LAING	1:1000	A1	DATE 2024-02-19	GENERAL ARRANGEMENT							
						DRAWN T.HAYWOOD		APPROVED	TITLE	SHEET 6						
						DESIGNED I.BROWN		J.HIND		DRAWING No.	PROJECT No.	AREA	TYPE	DISC	NUMBER	REV
						REVIEWED R.LAUREN		J.HIND		506207	506207	0530	DRG	RR	0106	A


LEGEND

PLAN:

EXISTING DESIGNATION BOUNDARY		EXISTING CULVERT TO BE ABANDONED OR REMOVED	
PROPOSED DESIGNATION BOUNDARY		PROPOSED CULVERT	
EXISTING PROPERTY BOUNDARY		PROPOSED SHARED USE PATH	
EXISTING BRIDGE EXTENTS		PROPOSED FOOTPATH	
PROPOSED BRIDGE EXTENTS		PROPOSED CYCLEWAY	
PROPOSED RETAINING WALL		PROPOSED SWALE	
		PROPOSED STREAM DIVERSION	

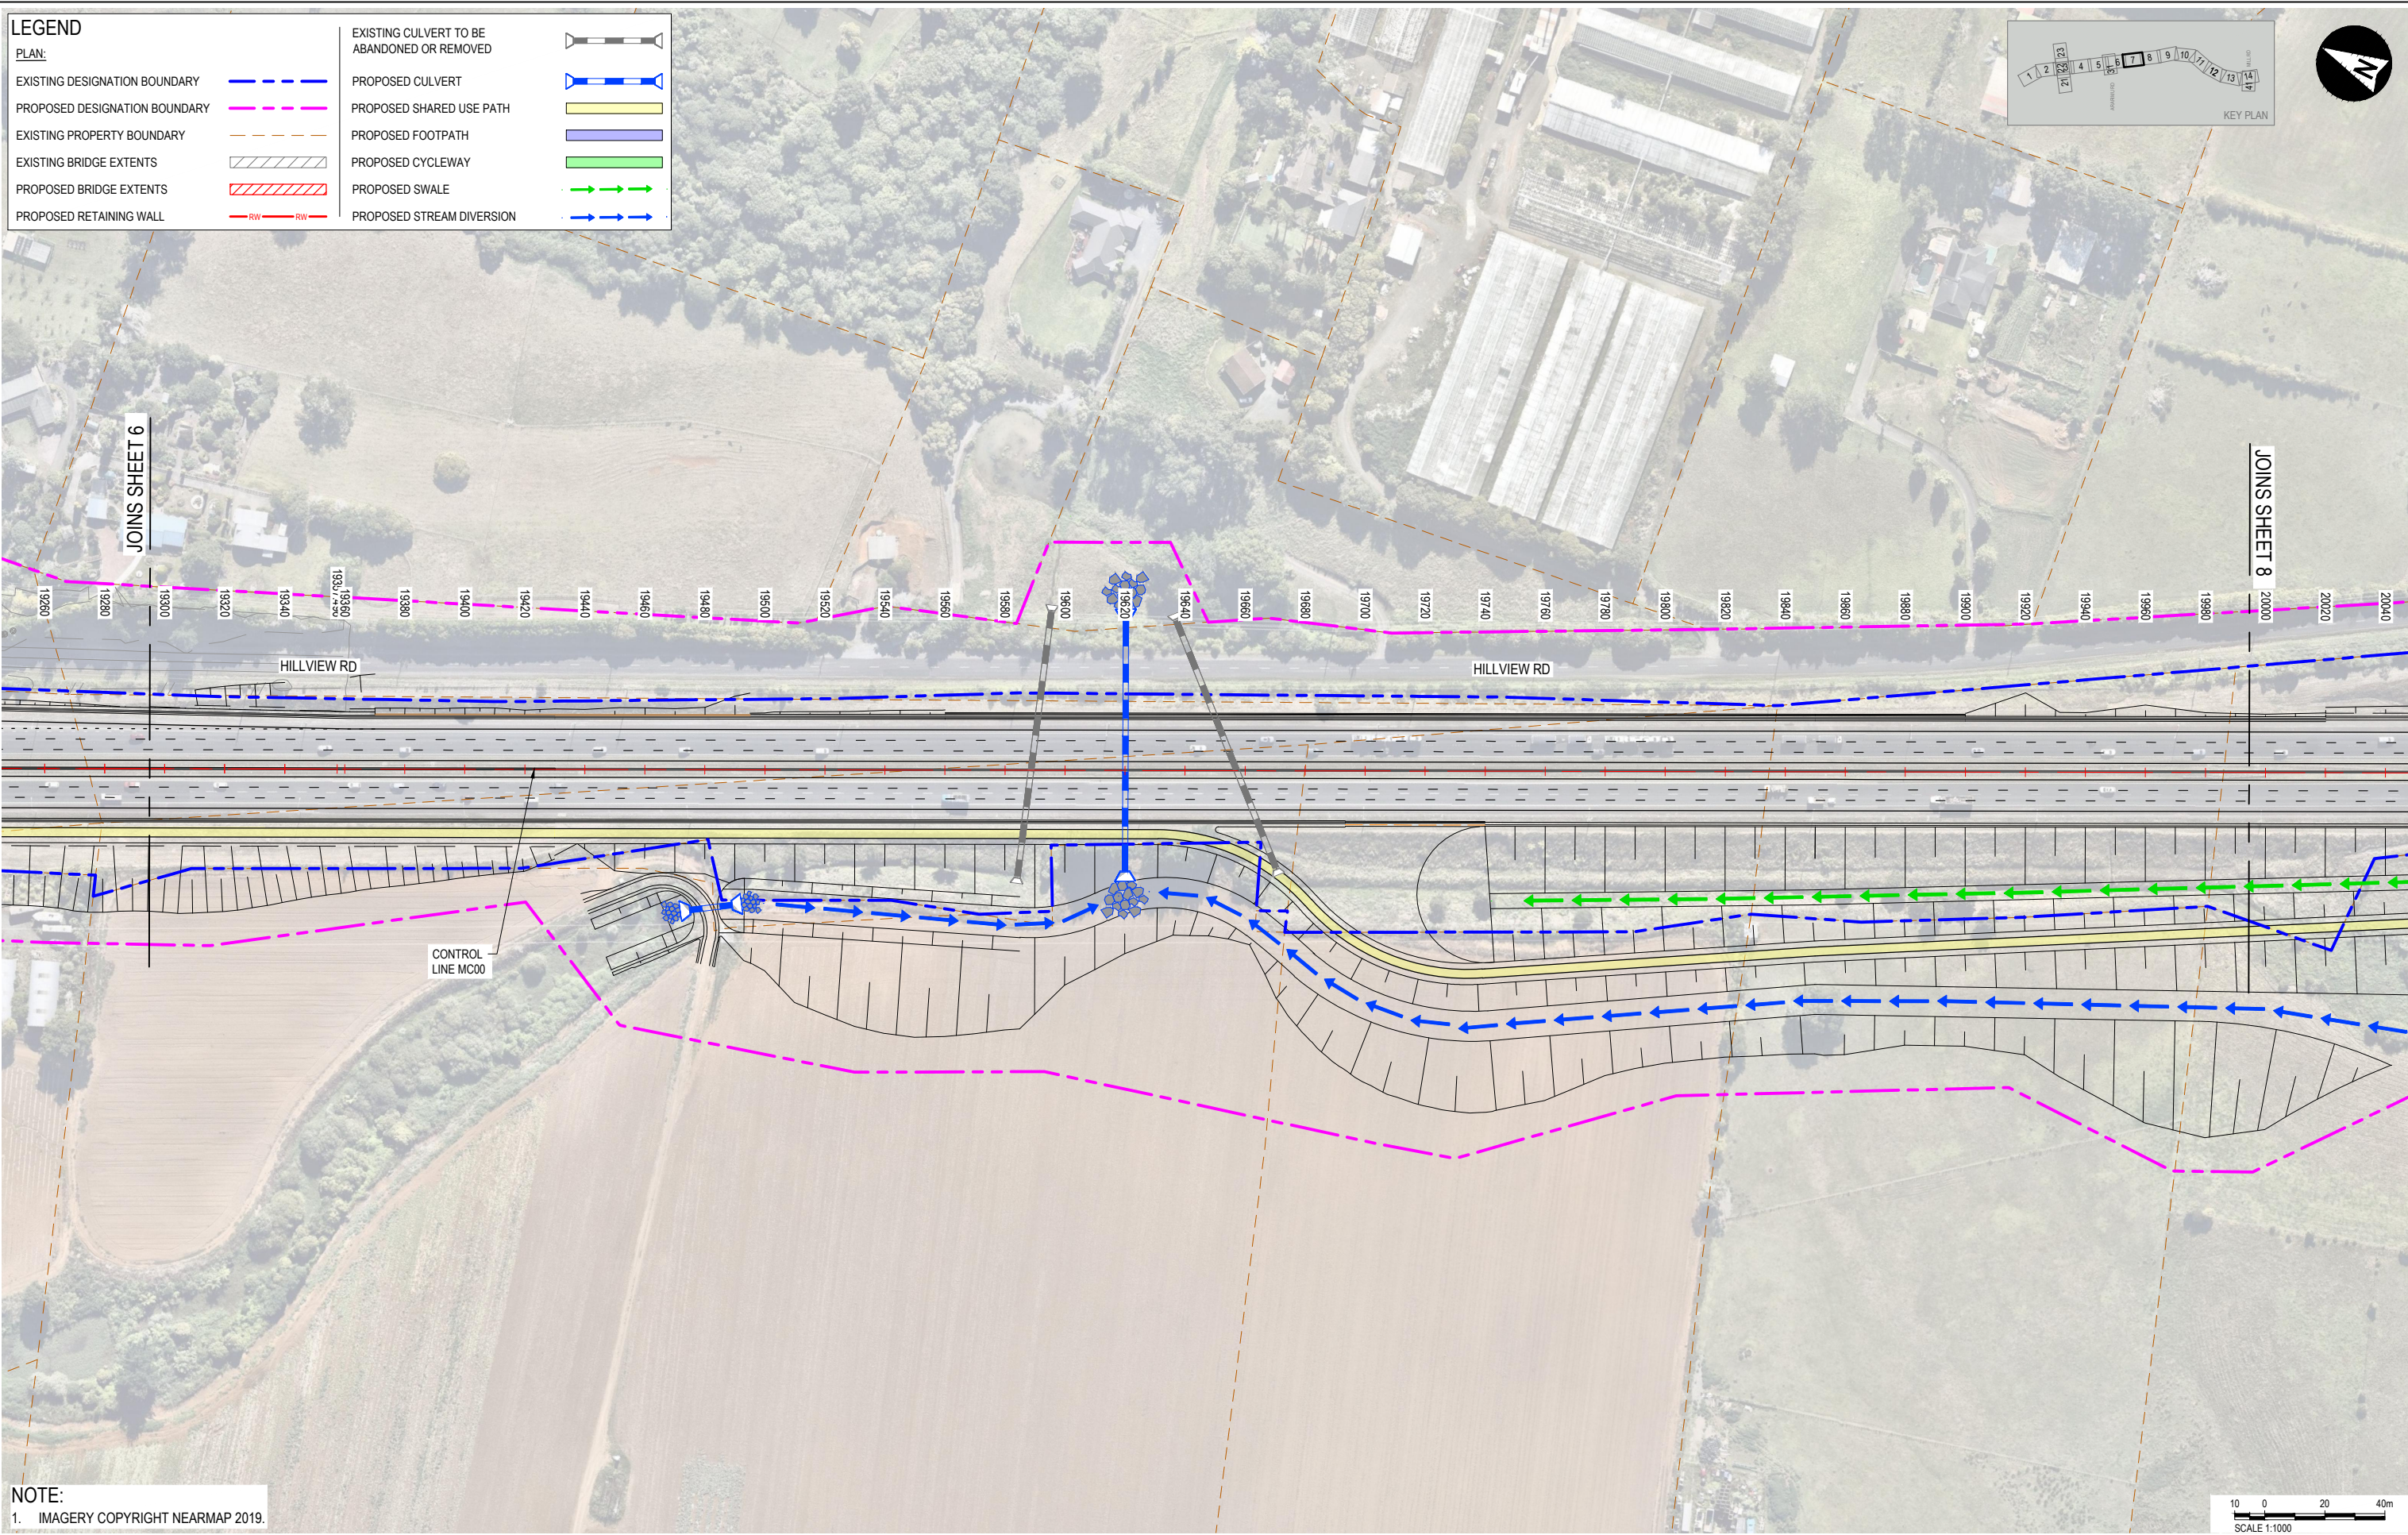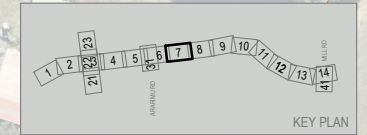

NOTE:
1. IMAGERY COPYRIGHT NEARMAP 2019.

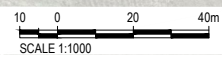




aurecon

WAKA KOTAHI
NZ TRANSPORT AGENCY

REV	DATE	REVISION DETAILS	APPROVED
A	2024-02-19	ISSUED FOR NOTICE OF REQUIREMENT LODGEMENT	M.LAING

SCALE	1:1000
SIZE	A1
DRAWN	T.HAYWOOD
DESIGNED	I.BROWN
REVIEWED	R.LAUREN


PRELIMINARY NOT FOR CONSTRUCTION	
APPROVED	DATE
J.HIND	2024-02-19
J.HIND	

PROJECT	NZUP SH1 PAKAKURA TO DRURY					
TITLE	GENERAL ARRANGEMENT					
	SHEET 7					
DRAWING No.	PROJECT No.	AREA	TYPE	DISC	NUMBER	REV
506207	506207	0530	DRG	RR	0107	A


LEGEND

PLAN:

EXISTING DESIGNATION BOUNDARY		EXISTING CULVERT TO BE ABANDONED OR REMOVED	
PROPOSED DESIGNATION BOUNDARY		PROPOSED CULVERT	
EXISTING PROPERTY BOUNDARY		PROPOSED SHARED USE PATH	
EXISTING BRIDGE EXTENTS		PROPOSED FOOTPATH	
PROPOSED BRIDGE EXTENTS		PROPOSED CYCLEWAY	
PROPOSED RETAINING WALL		PROPOSED SWALE	
		PROPOSED STREAM DIVERSION	

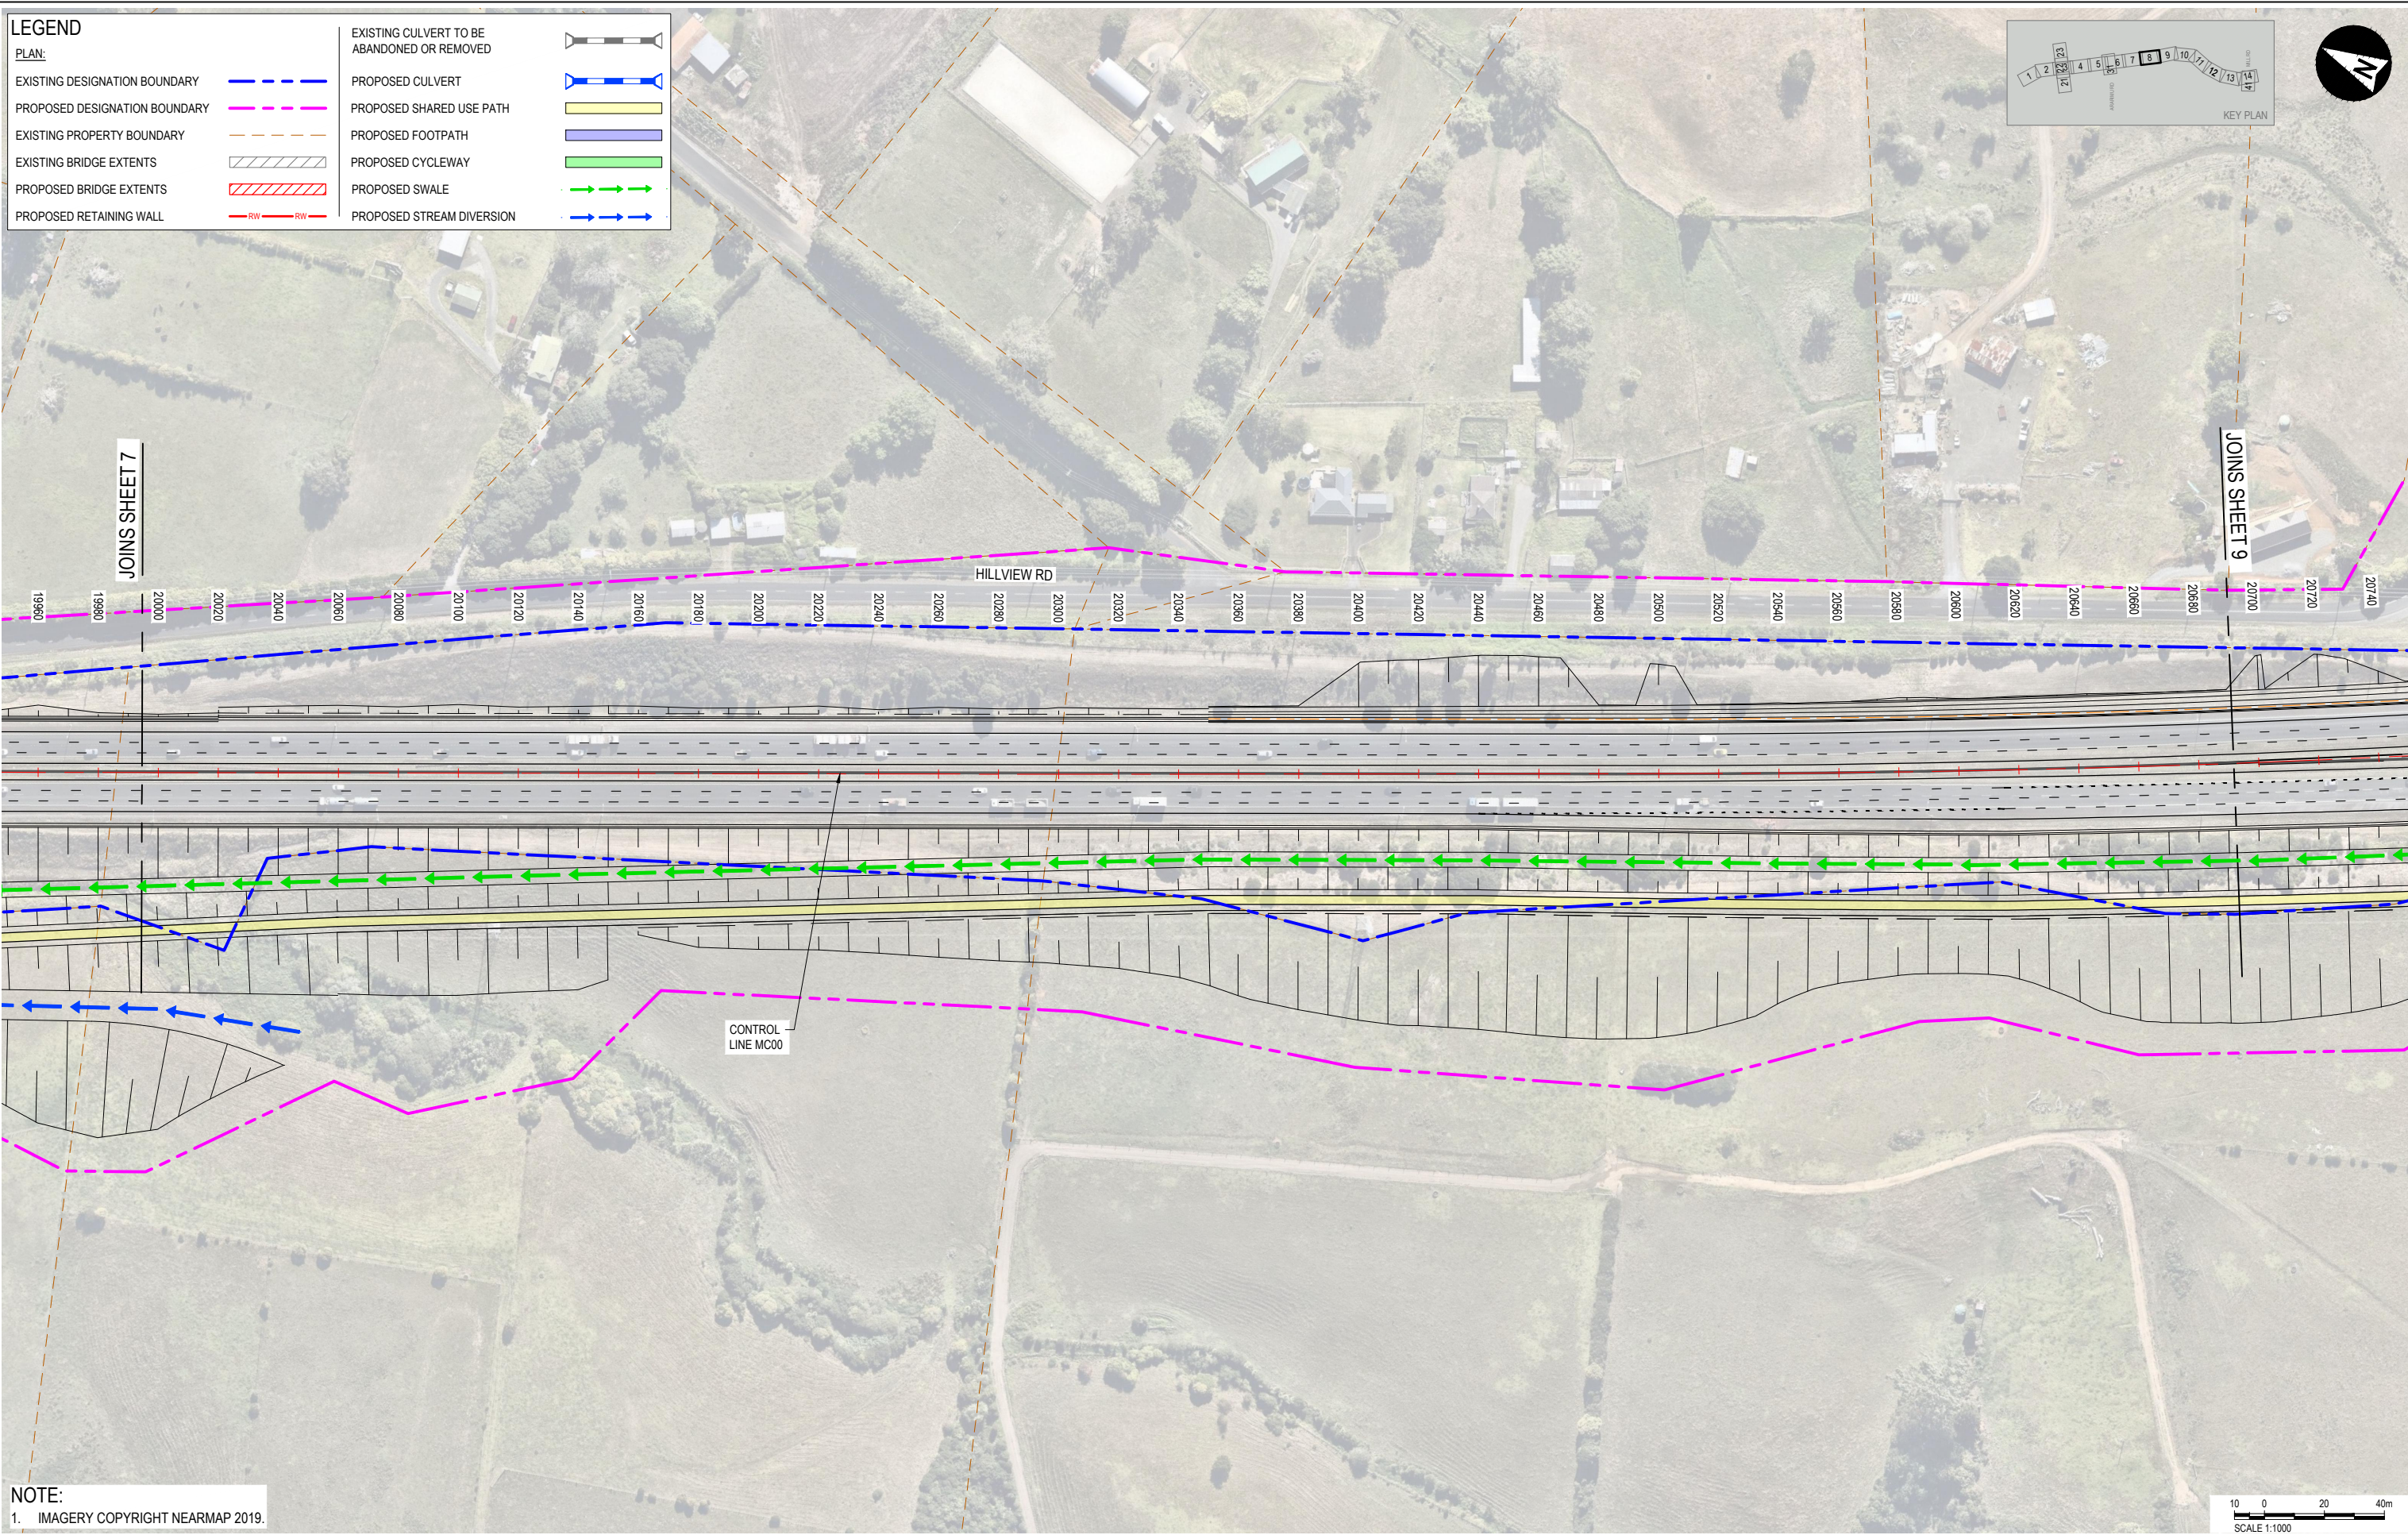

NOTE:
1. IMAGERY COPYRIGHT NEARMAP 2019.

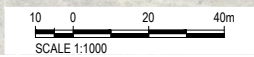






REV	DATE	REVISION DETAILS	APPROVED
A	2024-02-19	ISSUED FOR NOTICE OF REQUIREMENT LODGEMENT	M.LAING

SCALE	1:1000
SIZE	A1
DRAWN	T.HAYWOOD
DESIGNED	I.BROWN
REVIEWED	R.LAUREN


PRELIMINARY NOT FOR CONSTRUCTION	
APPROVED	DATE
J.HIND	2024-02-19
J.HIND	

PROJECT	NZUP SH1 PAPAURA TO DRURY					
TITLE	GENERAL ARRANGEMENT					
	SHEET 8					
DRAWING No.	PROJECT No.	AREA	TYPE	DISC	NUMBER	REV
506207	506207	0530	DRG	RR	0108	A

LEGEND	
PLAN:	
EXISTING DESIGNATION BOUNDARY	--- (Blue dashed line)
PROPOSED DESIGNATION BOUNDARY	--- (Magenta dashed line)
EXISTING PROPERTY BOUNDARY	--- (Orange dashed line)
EXISTING BRIDGE EXTENTS	--- (Grey hatched)
PROPOSED BRIDGE EXTENTS	--- (Red hatched)
PROPOSED RETAINING WALL	--- (Red line with 'RW')
EXISTING CULVERT TO BE ABANDONED OR REMOVED	--- (Black dashed line)
PROPOSED CULVERT	--- (Blue dashed line)
PROPOSED SHARED USE PATH	--- (Yellow solid line)
PROPOSED FOOTPATH	--- (Purple solid line)
PROPOSED CYCLEWAY	--- (Green solid line)
PROPOSED SWALE	--- (Green dashed line)
PROPOSED STREAM DIVERSION	--- (Blue dashed line with arrows)

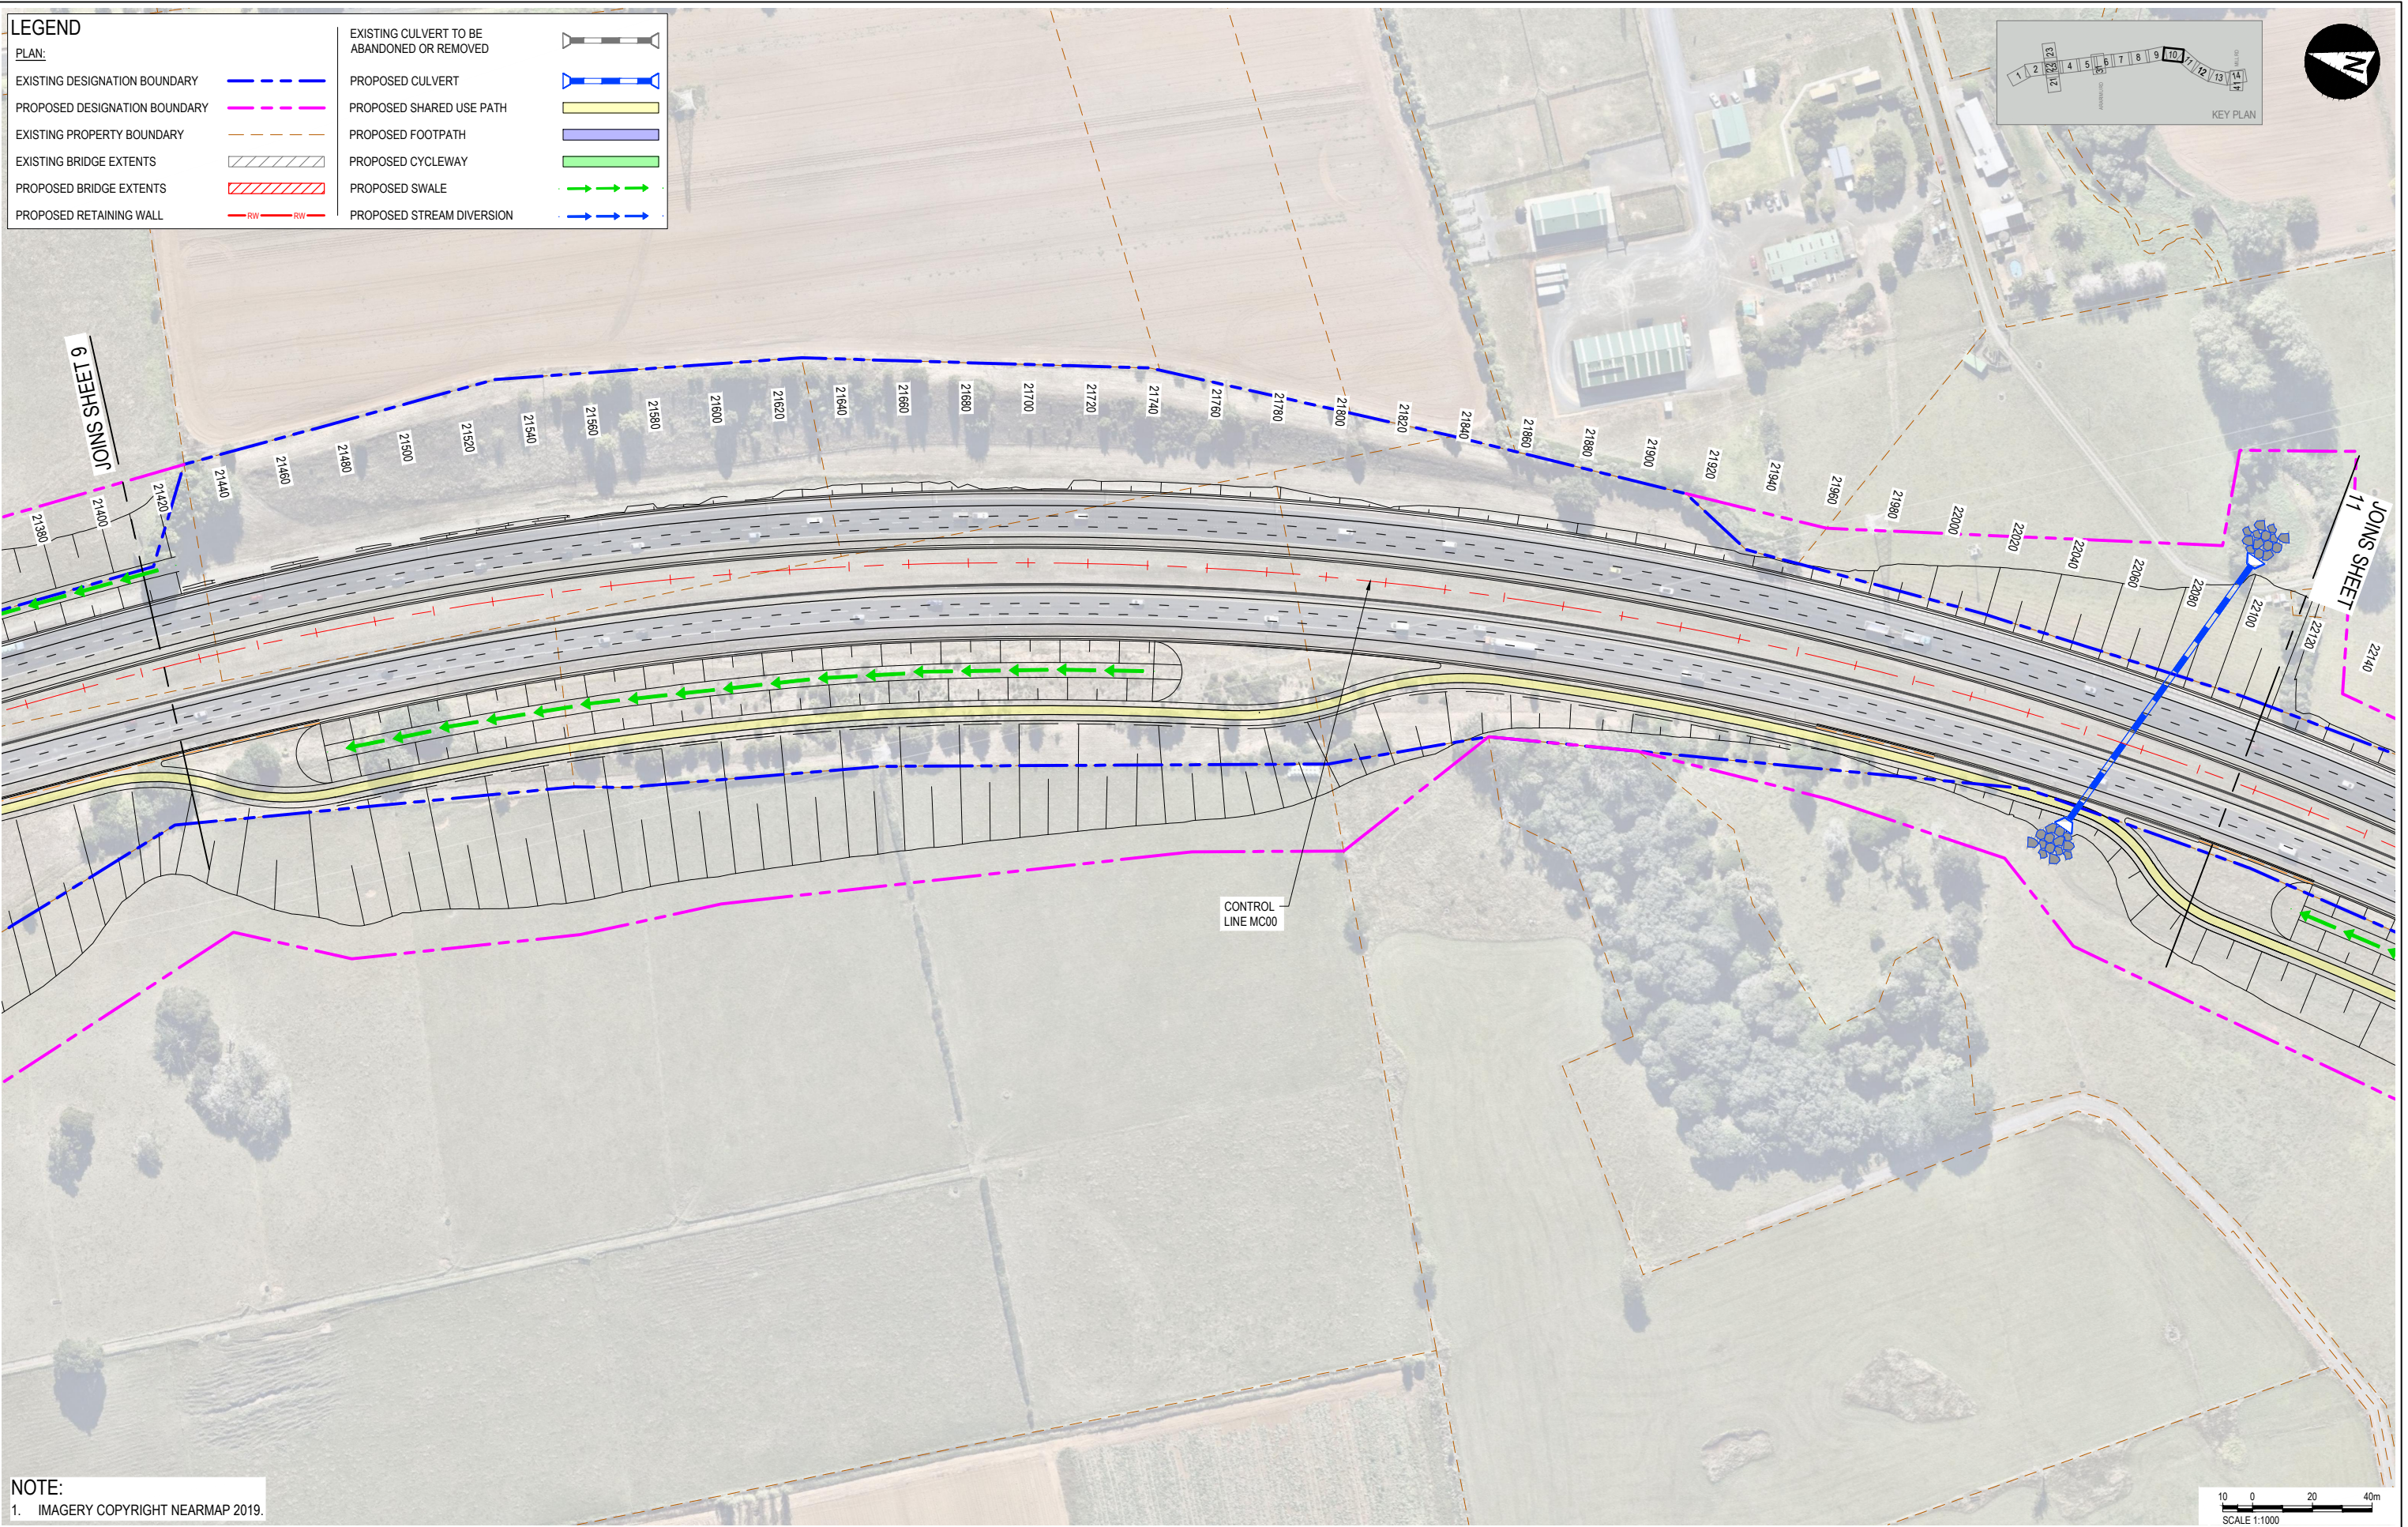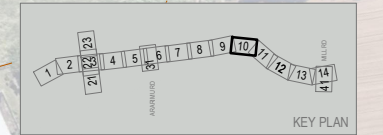

NOTE:
1. IMAGERY COPYRIGHT NEARMAP 2019.

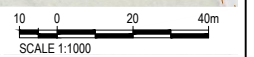

aurecon

WAKA KOTAHI
NZ TRANSPORT
AGENCY

REV	DATE	REVISION DETAILS	APPROVED
A	2024-02-19	ISSUED FOR NOTICE OF REQUIREMENT LODGEMENT	M.LAING

SCALE	SIZE
1:1000	A1
DRAWN	T.HAYWOOD
DESIGNED	I.BROWN
REVIEWED	R.LAUREN

PRELIMINARY NOT FOR CONSTRUCTION	
APPROVED	DATE 2024-02-19
J.HIND	
J.HIND	

PROJECT	NZUP SH1 PAPAURA TO DRURY				
TITLE	GENERAL ARRANGEMENT				
	SHEET 10				
DRAWING No.	PROJECT No.	AREA	TYPE	DISC	NUMBER
506207		0530	DRG	RR	0110
REV	A				

File Date: 2024-02-19 10:07:00
 Office: Auckland
 Filename: papakura-sh1-papakura-to-drury-general-arrangement-0530-0110.dwg
 Project: NZUP SH1 PAPAURA TO DRURY
 Drawing: 0530 - 0110.dwg
 User: J.HIND