
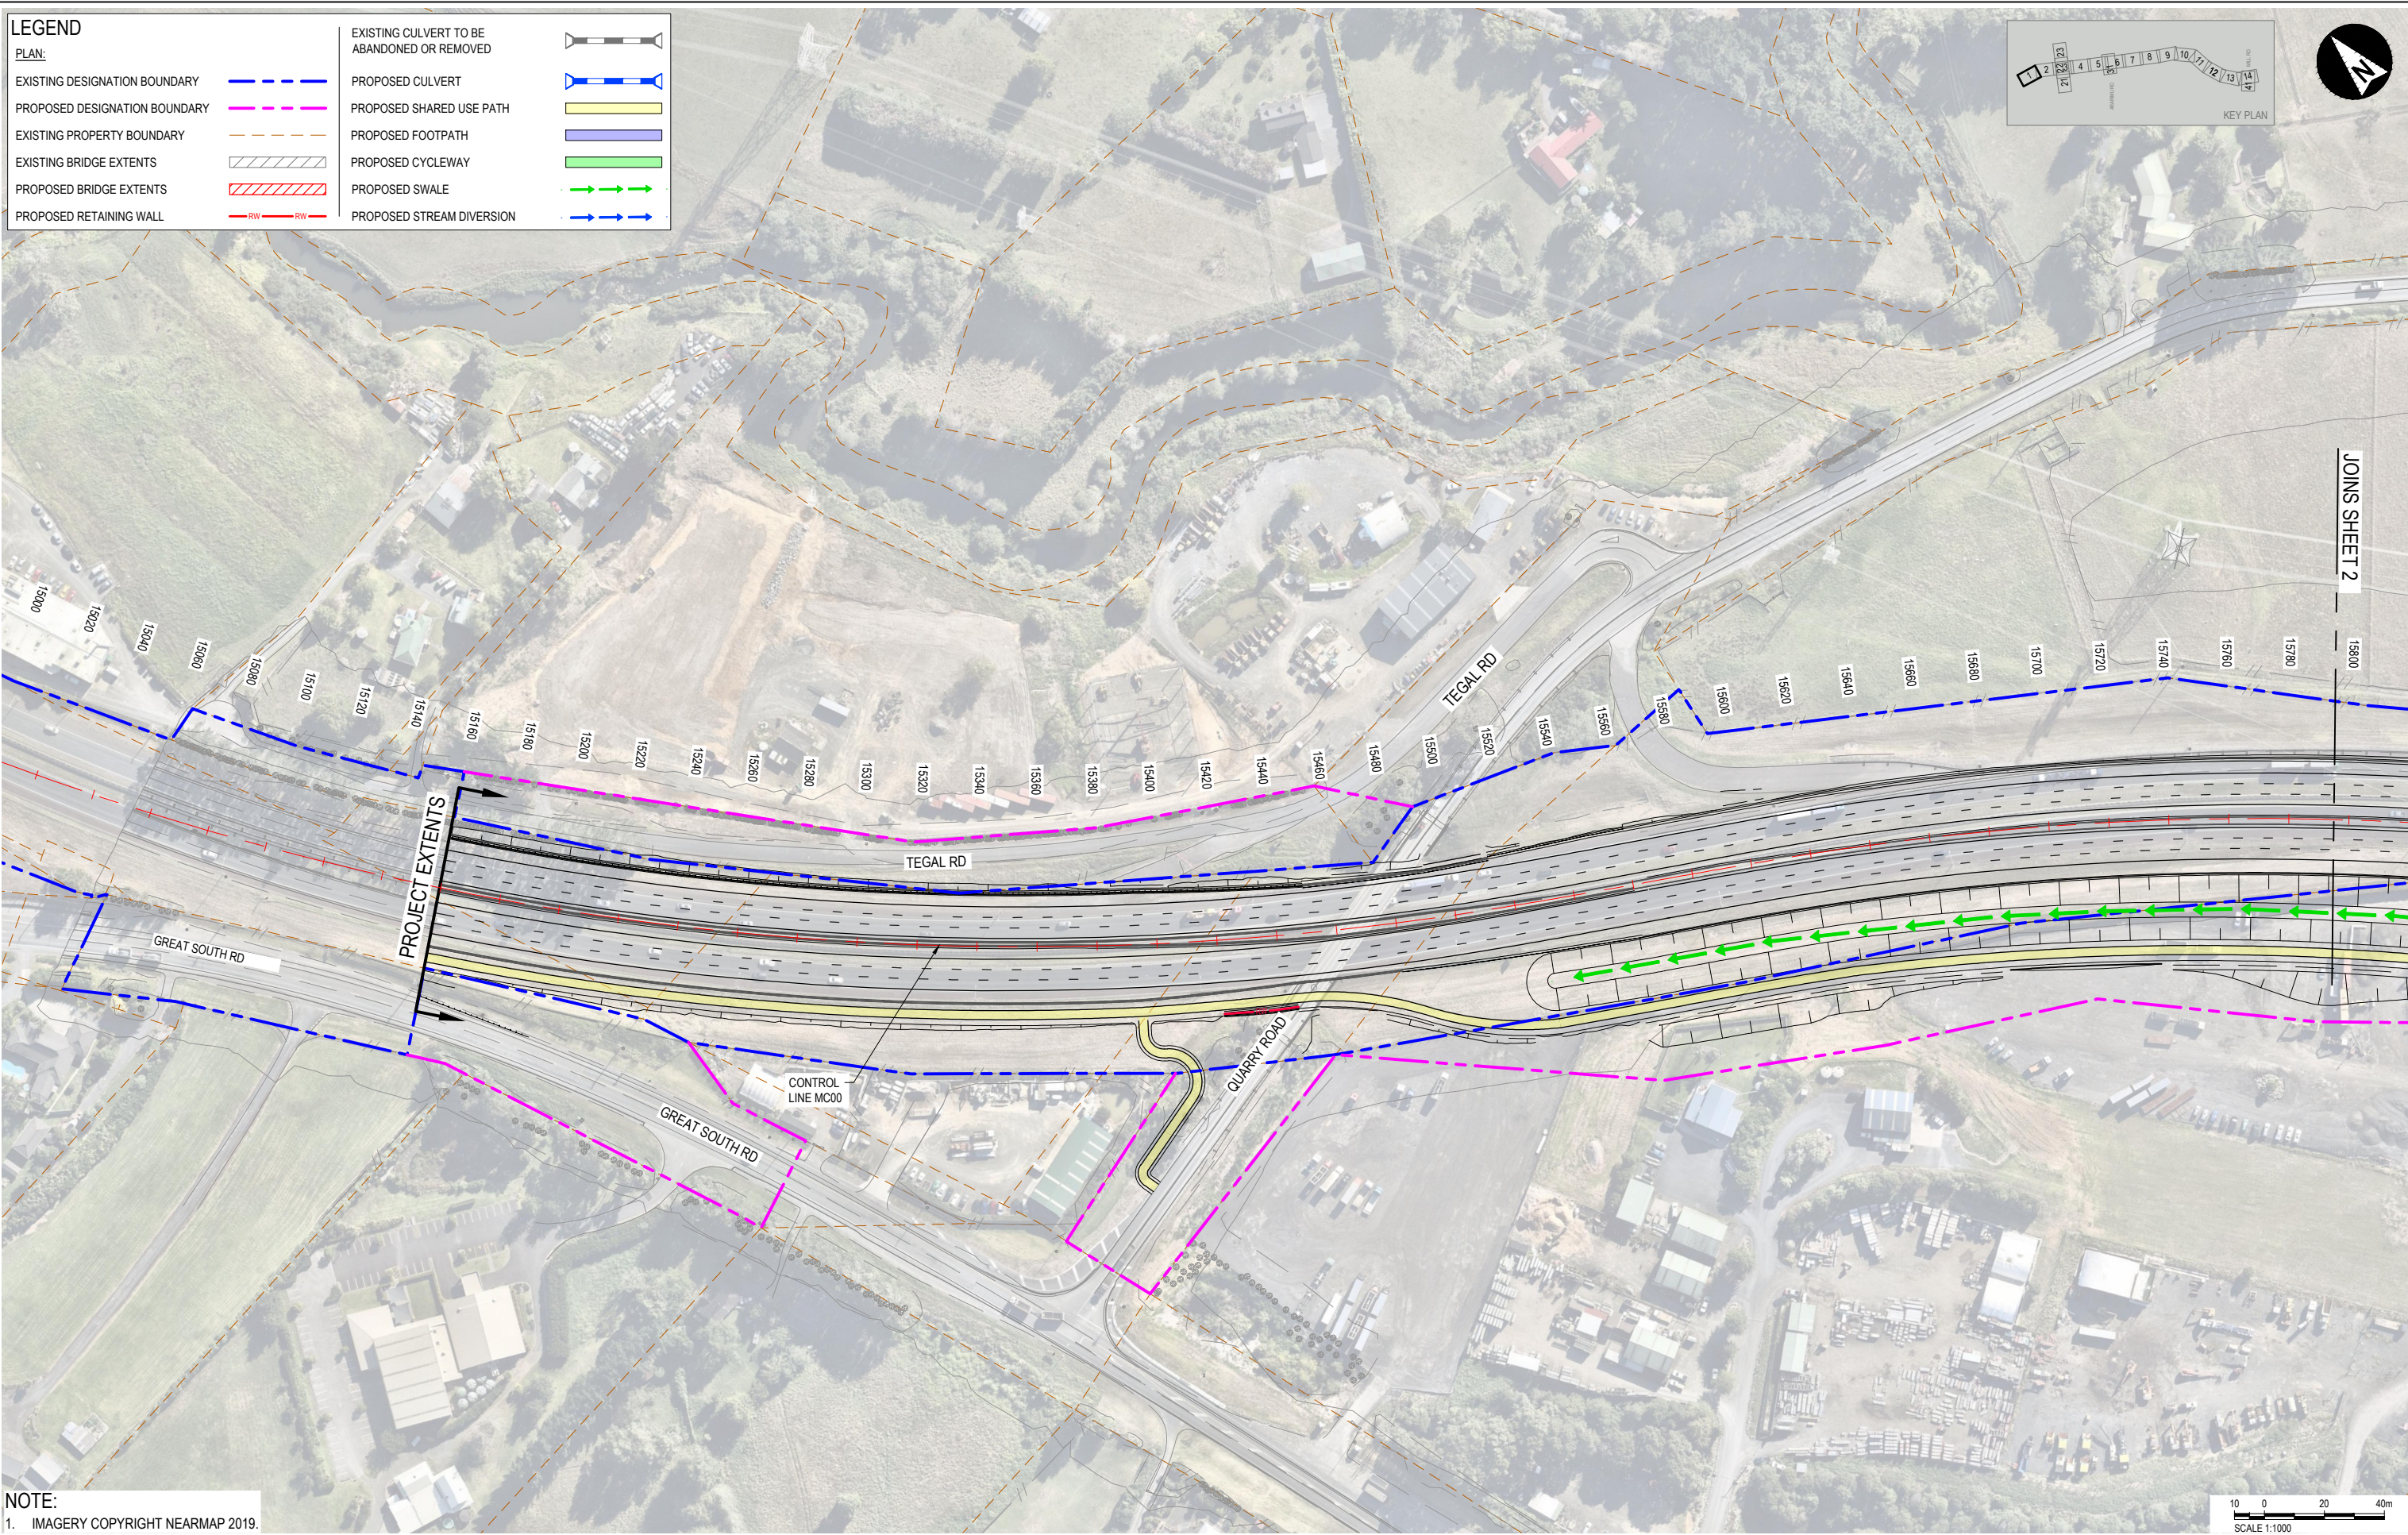



LEGEND	
PLAN:	
EXISTING DESIGNATION BOUNDARY	
PROPOSED DESIGNATION BOUNDARY	
EXISTING PROPERTY BOUNDARY	
EXISTING BRIDGE EXTENTS	
PROPOSED BRIDGE EXTENTS	
PROPOSED RETAINING WALL	
EXISTING CULVERT TO BE ABANDONED OR REMOVED	
PROPOSED CULVERT	
PROPOSED SHARED USE PATH	
PROPOSED FOOTPATH	
PROPOSED CYCLEWAY	
PROPOSED SWALE	
PROPOSED STREAM DIVERSION	

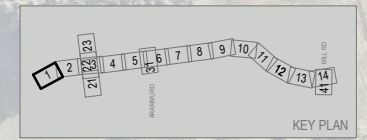

PROJECT EXTENTS

JOINS SHEET 2

NOTE:
1. IMAGERY COPYRIGHT NEARMAP 2019.

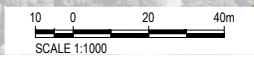


Proj Date: 2024-02-19 10:07:00 Client: Auckland Environment - Pakuranga to Drury NZUP SH1 Papakura to Drury Deliverables: Design - Stage 2 Revised Design 02/02/2024 09:58:05 Rev: 0101





CLIENT		REVISION DETAILS		APPROVED	SCALE	SIZE	PRELIMINARY NOT FOR CONSTRUCTION		PROJECT
REV	DATE	REVISION DETAILS		APPROVED	SCALE	SIZE	PRELIMINARY NOT FOR CONSTRUCTION		PROJECT
A	2024-02-19	ISSUED FOR NOTICE OF REQUIREMENT LODGEMENT		M.LAING	1:1000	A1	NOT FOR CONSTRUCTION		NZUP SH1 PAKAKURA TO DRURY
					DRAWN		APPROVED		PROJECT
					T.HAYWOOD		DATE		TITLE
					DESIGNED		2024-02-19		GENERAL ARRANGEMENT
					I.BROWN		J.HIND		SHEET 1
					REVIEWED		J.HIND		
					R.LAUREN		J.HIND		
DRAWING No.	PROJECT No.	AREA	TYPE	DISC	NUMBER	REV			
506207	0530	DRG	RR	0101	A				

LEGEND	
PLAN:	
EXISTING DESIGNATION BOUNDARY	
PROPOSED DESIGNATION BOUNDARY	
EXISTING PROPERTY BOUNDARY	
EXISTING BRIDGE EXTENTS	
PROPOSED BRIDGE EXTENTS	
PROPOSED RETAINING WALL	
EXISTING CULVERT TO BE ABANDONED OR REMOVED	
PROPOSED CULVERT	
PROPOSED SHARED USE PATH	
PROPOSED FOOTPATH	
PROPOSED CYCLEWAY	
PROPOSED SWALE	
PROPOSED STREAM DIVERSION	

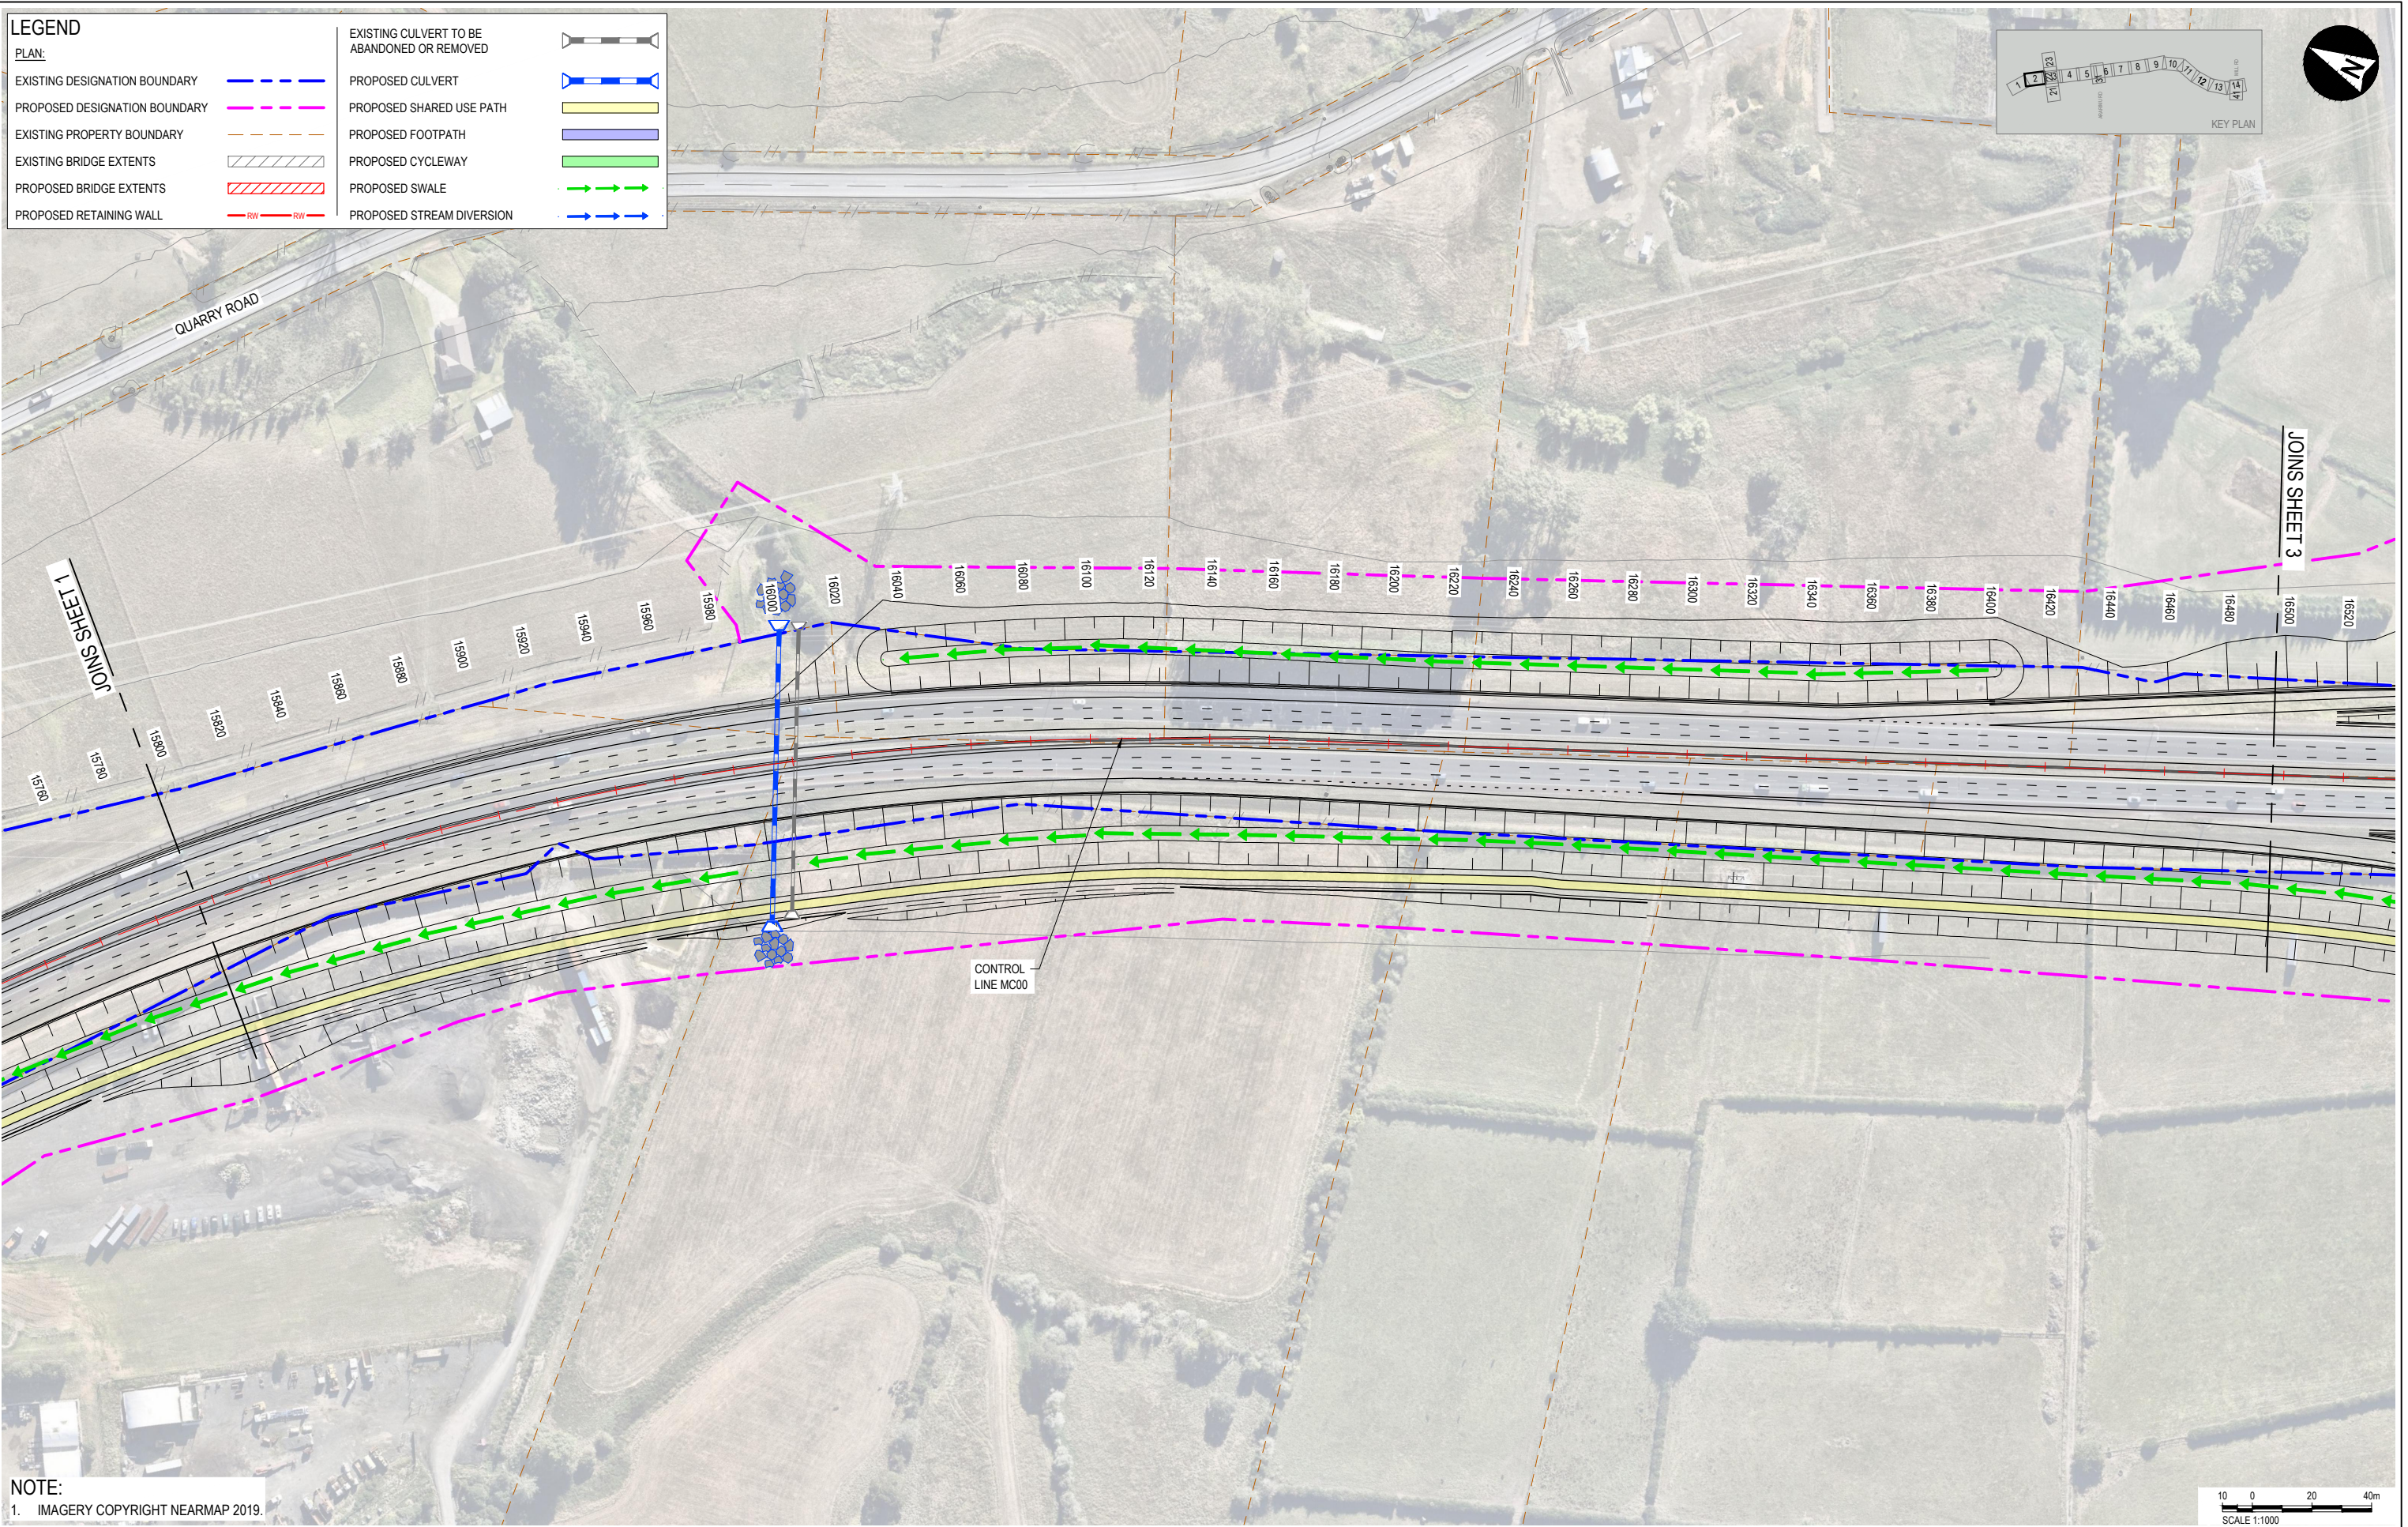

NOTE:
1. IMAGERY COPYRIGHT NEARMAP 2019.

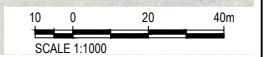

aurecon

WAKA KOTAHĪ
NZ TRANSPORT
AGENCY


REV	DATE	REVISION DETAILS	APPROVED
A	2024-02-19	ISSUED FOR NOTICE OF REQUIREMENT LODGEMENT	M.LAING

SCALE	SIZE
1:1000	A1
DRAWN	T.HAYWOOD
DESIGNED	I.BROWN
REVIEWED	R.LAUREN

PRELIMINARY NOT FOR CONSTRUCTION	
APPROVED	DATE 2024-02-19
J.HIND	
J.HIND	

PROJECT	NZUP SH1 PAPAURA TO DRURY					
TITLE	GENERAL ARRANGEMENT					
SHEET 2						
DRAWING No.	PROJECT No.	AREA	TYPE	DISC	NUMBER	REV
506207	0530	DRG	RR	0102	A	


File Date: 2024-02-19 10:07:00 Client: Auckland Environment - papakura to drury - 300 documents Project: 506207 - NZUP SH1 Papakura to Drury - Stage 2 Permit Design 0201-0530-0530-0102.dwg Drawing: 0201-0530-0530-0102.dwg

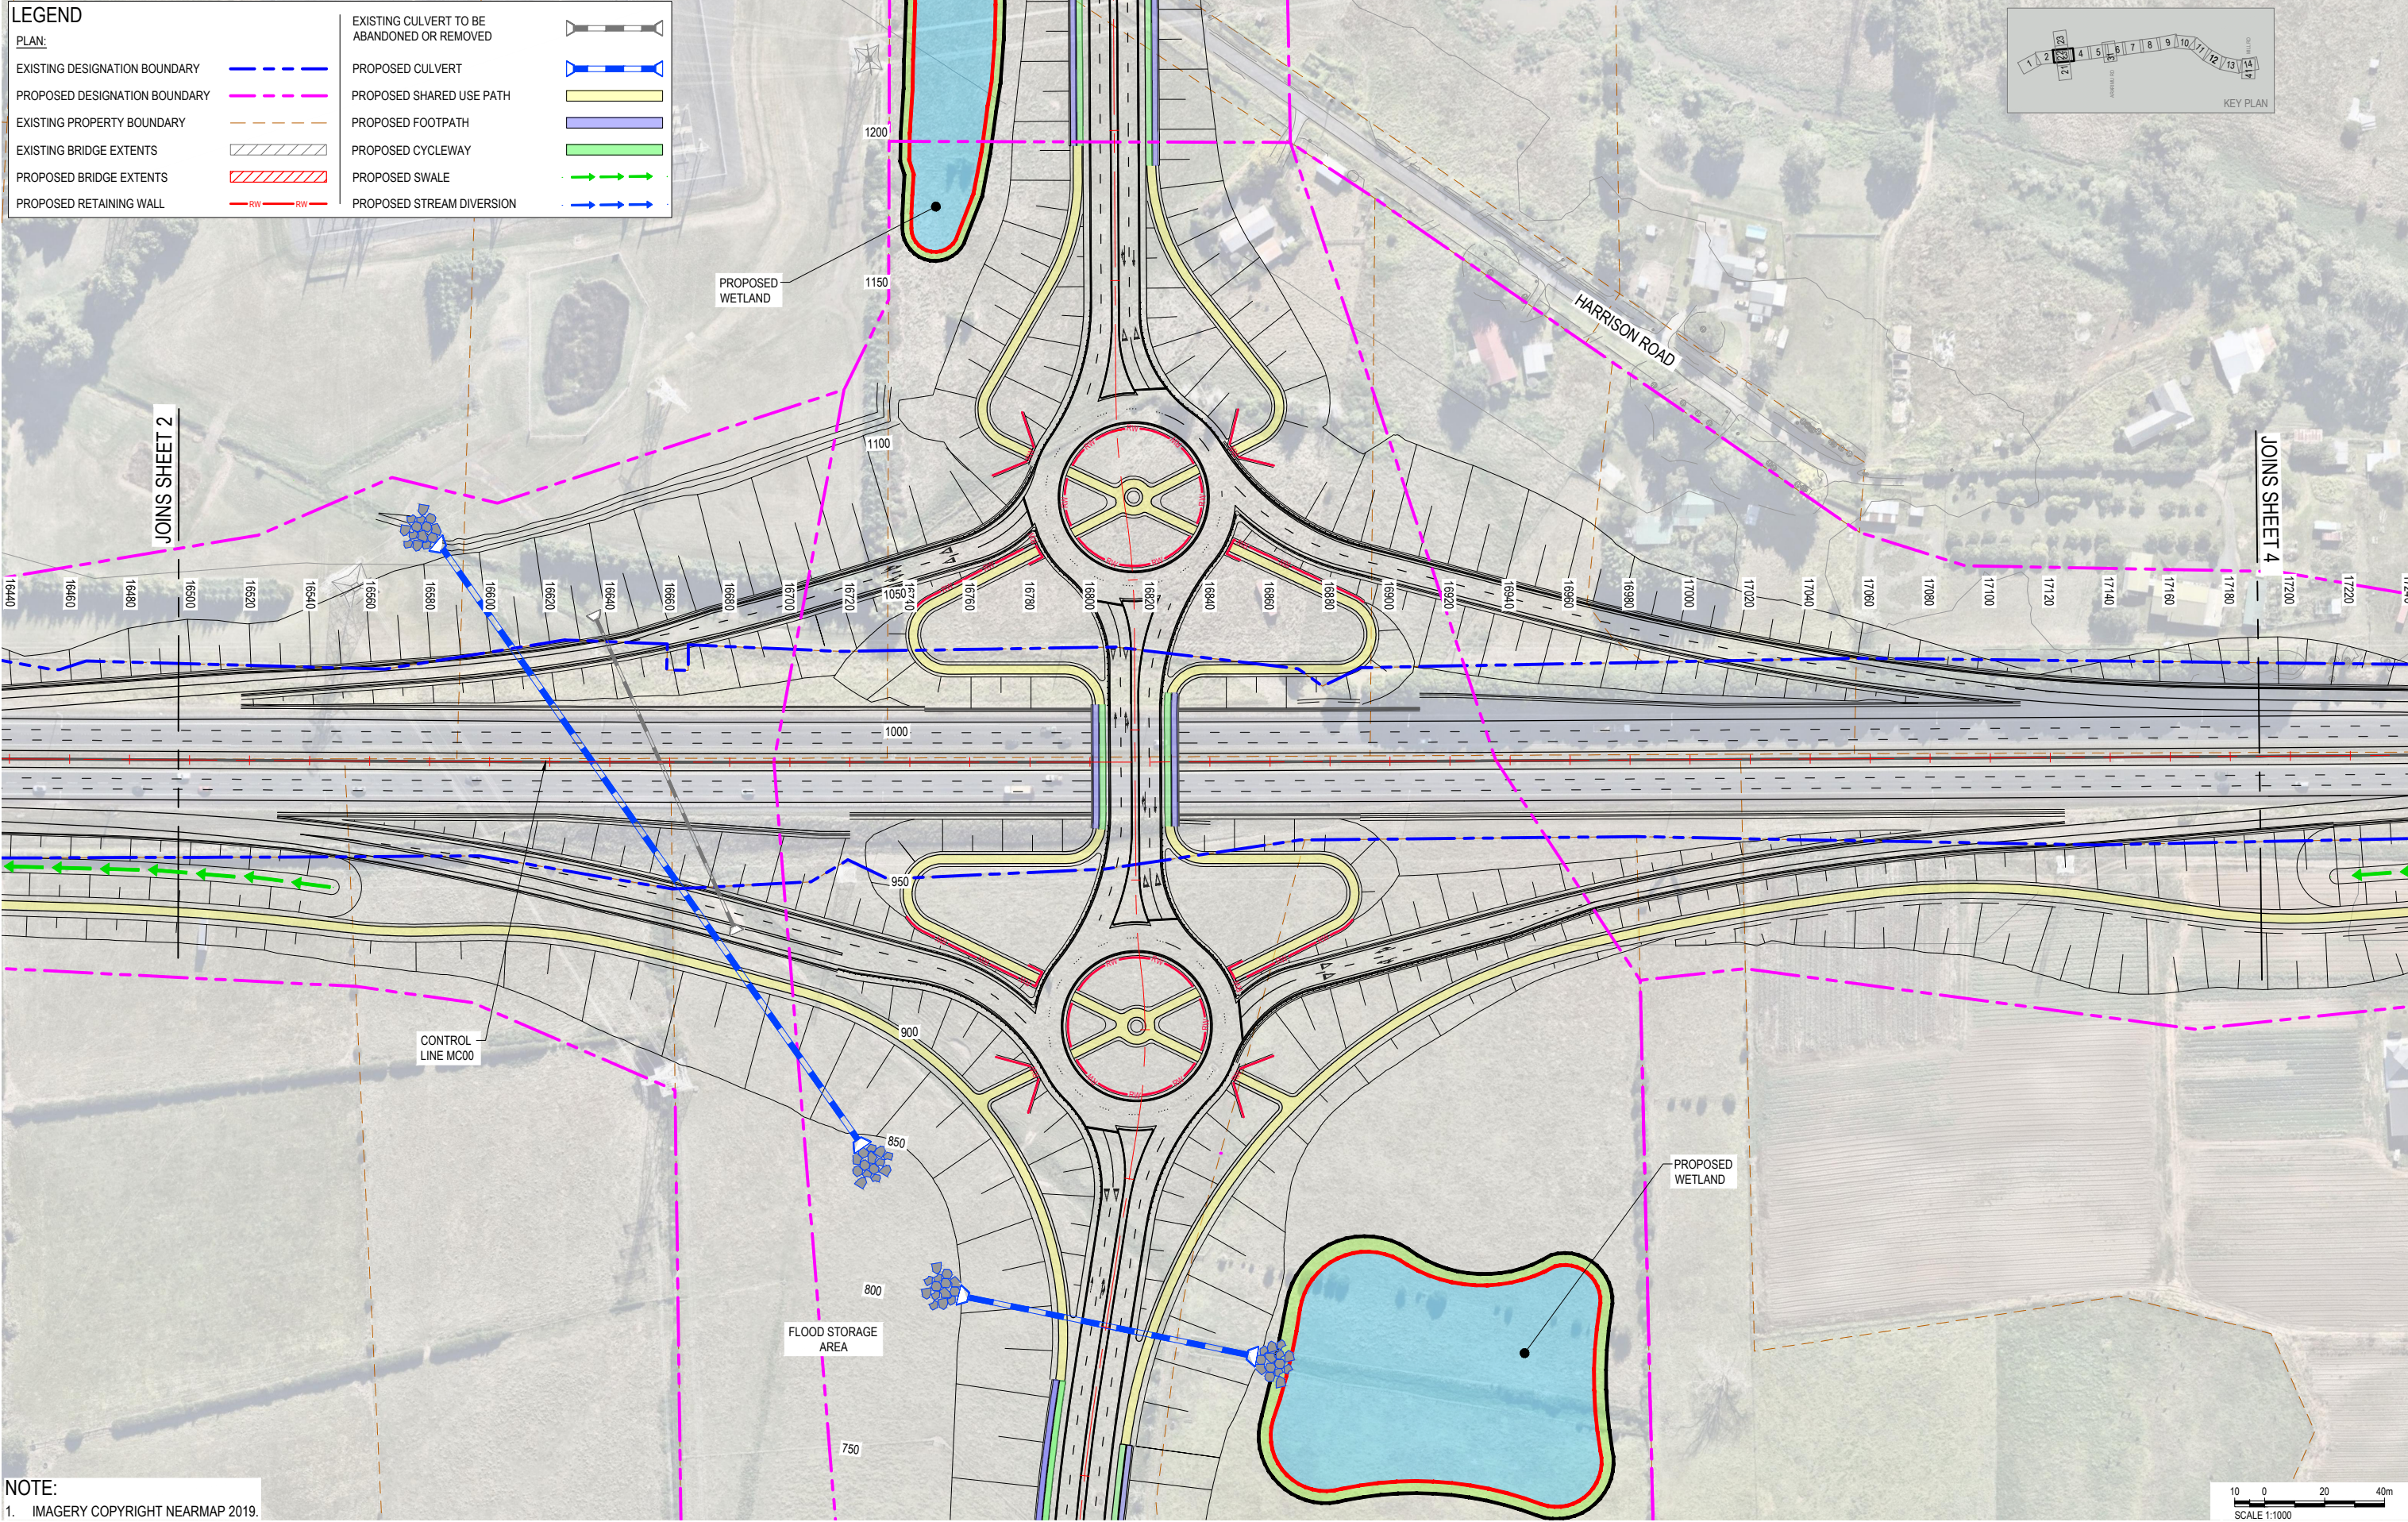


LEGEND

PLAN:

EXISTING DESIGNATION BOUNDARY	--- (blue dashed)	EXISTING CULVERT TO BE ABANDONED OR REMOVED	--- (black dashed)
PROPOSED DESIGNATION BOUNDARY	--- (magenta dashed)	PROPOSED CULVERT	--- (blue dashed)
EXISTING PROPERTY BOUNDARY	--- (orange dashed)	PROPOSED SHARED USE PATH	--- (yellow dashed)
EXISTING BRIDGE EXTENTS	--- (hatched)	PROPOSED FOOTPATH	--- (purple dashed)
PROPOSED BRIDGE EXTENTS	--- (hatched)	PROPOSED CYCLEWAY	--- (green dashed)
PROPOSED RETAINING WALL	--- (red dashed)	PROPOSED SWALE	--- (green dashed)
		PROPOSED STREAM DIVERSION	--- (blue dashed)

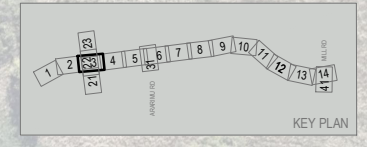



NOTE:
1. IMAGERY COPYRIGHT NEARMAP 2019.

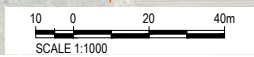



		CLIENT WAKA KOTAHĪ NZ TRANSPORT AGENCY	REV DATE REVISION DETAILS A 2024-02-19 ISSUED FOR NOTICE OF REQUIREMENT LODGEMENT	APPROVED M.LAING	SCALE 1:1000	SIZE A1	PRELIMINARY NOT FOR CONSTRUCTION	PROJECT NZUP SH1 PAKAKURA TO DRURY
					DRAWN T.HAYWOOD DESIGNED I.BROWN REVIEWED R.LAUREN		APPROVED J.HIND DATE: 2024-02-19	TITLE GENERAL ARRANGEMENT
								SHEET 3

LEGEND	
PLAN:	
EXISTING DESIGNATION BOUNDARY	
PROPOSED DESIGNATION BOUNDARY	
EXISTING PROPERTY BOUNDARY	
EXISTING BRIDGE EXTENTS	
PROPOSED BRIDGE EXTENTS	
PROPOSED RETAINING WALL	
EXISTING CULVERT TO BE ABANDONED OR REMOVED	
PROPOSED CULVERT	
PROPOSED SHARED USE PATH	
PROPOSED FOOTPATH	
PROPOSED CYCLEWAY	
PROPOSED SWALE	
PROPOSED STREAM DIVERSION	

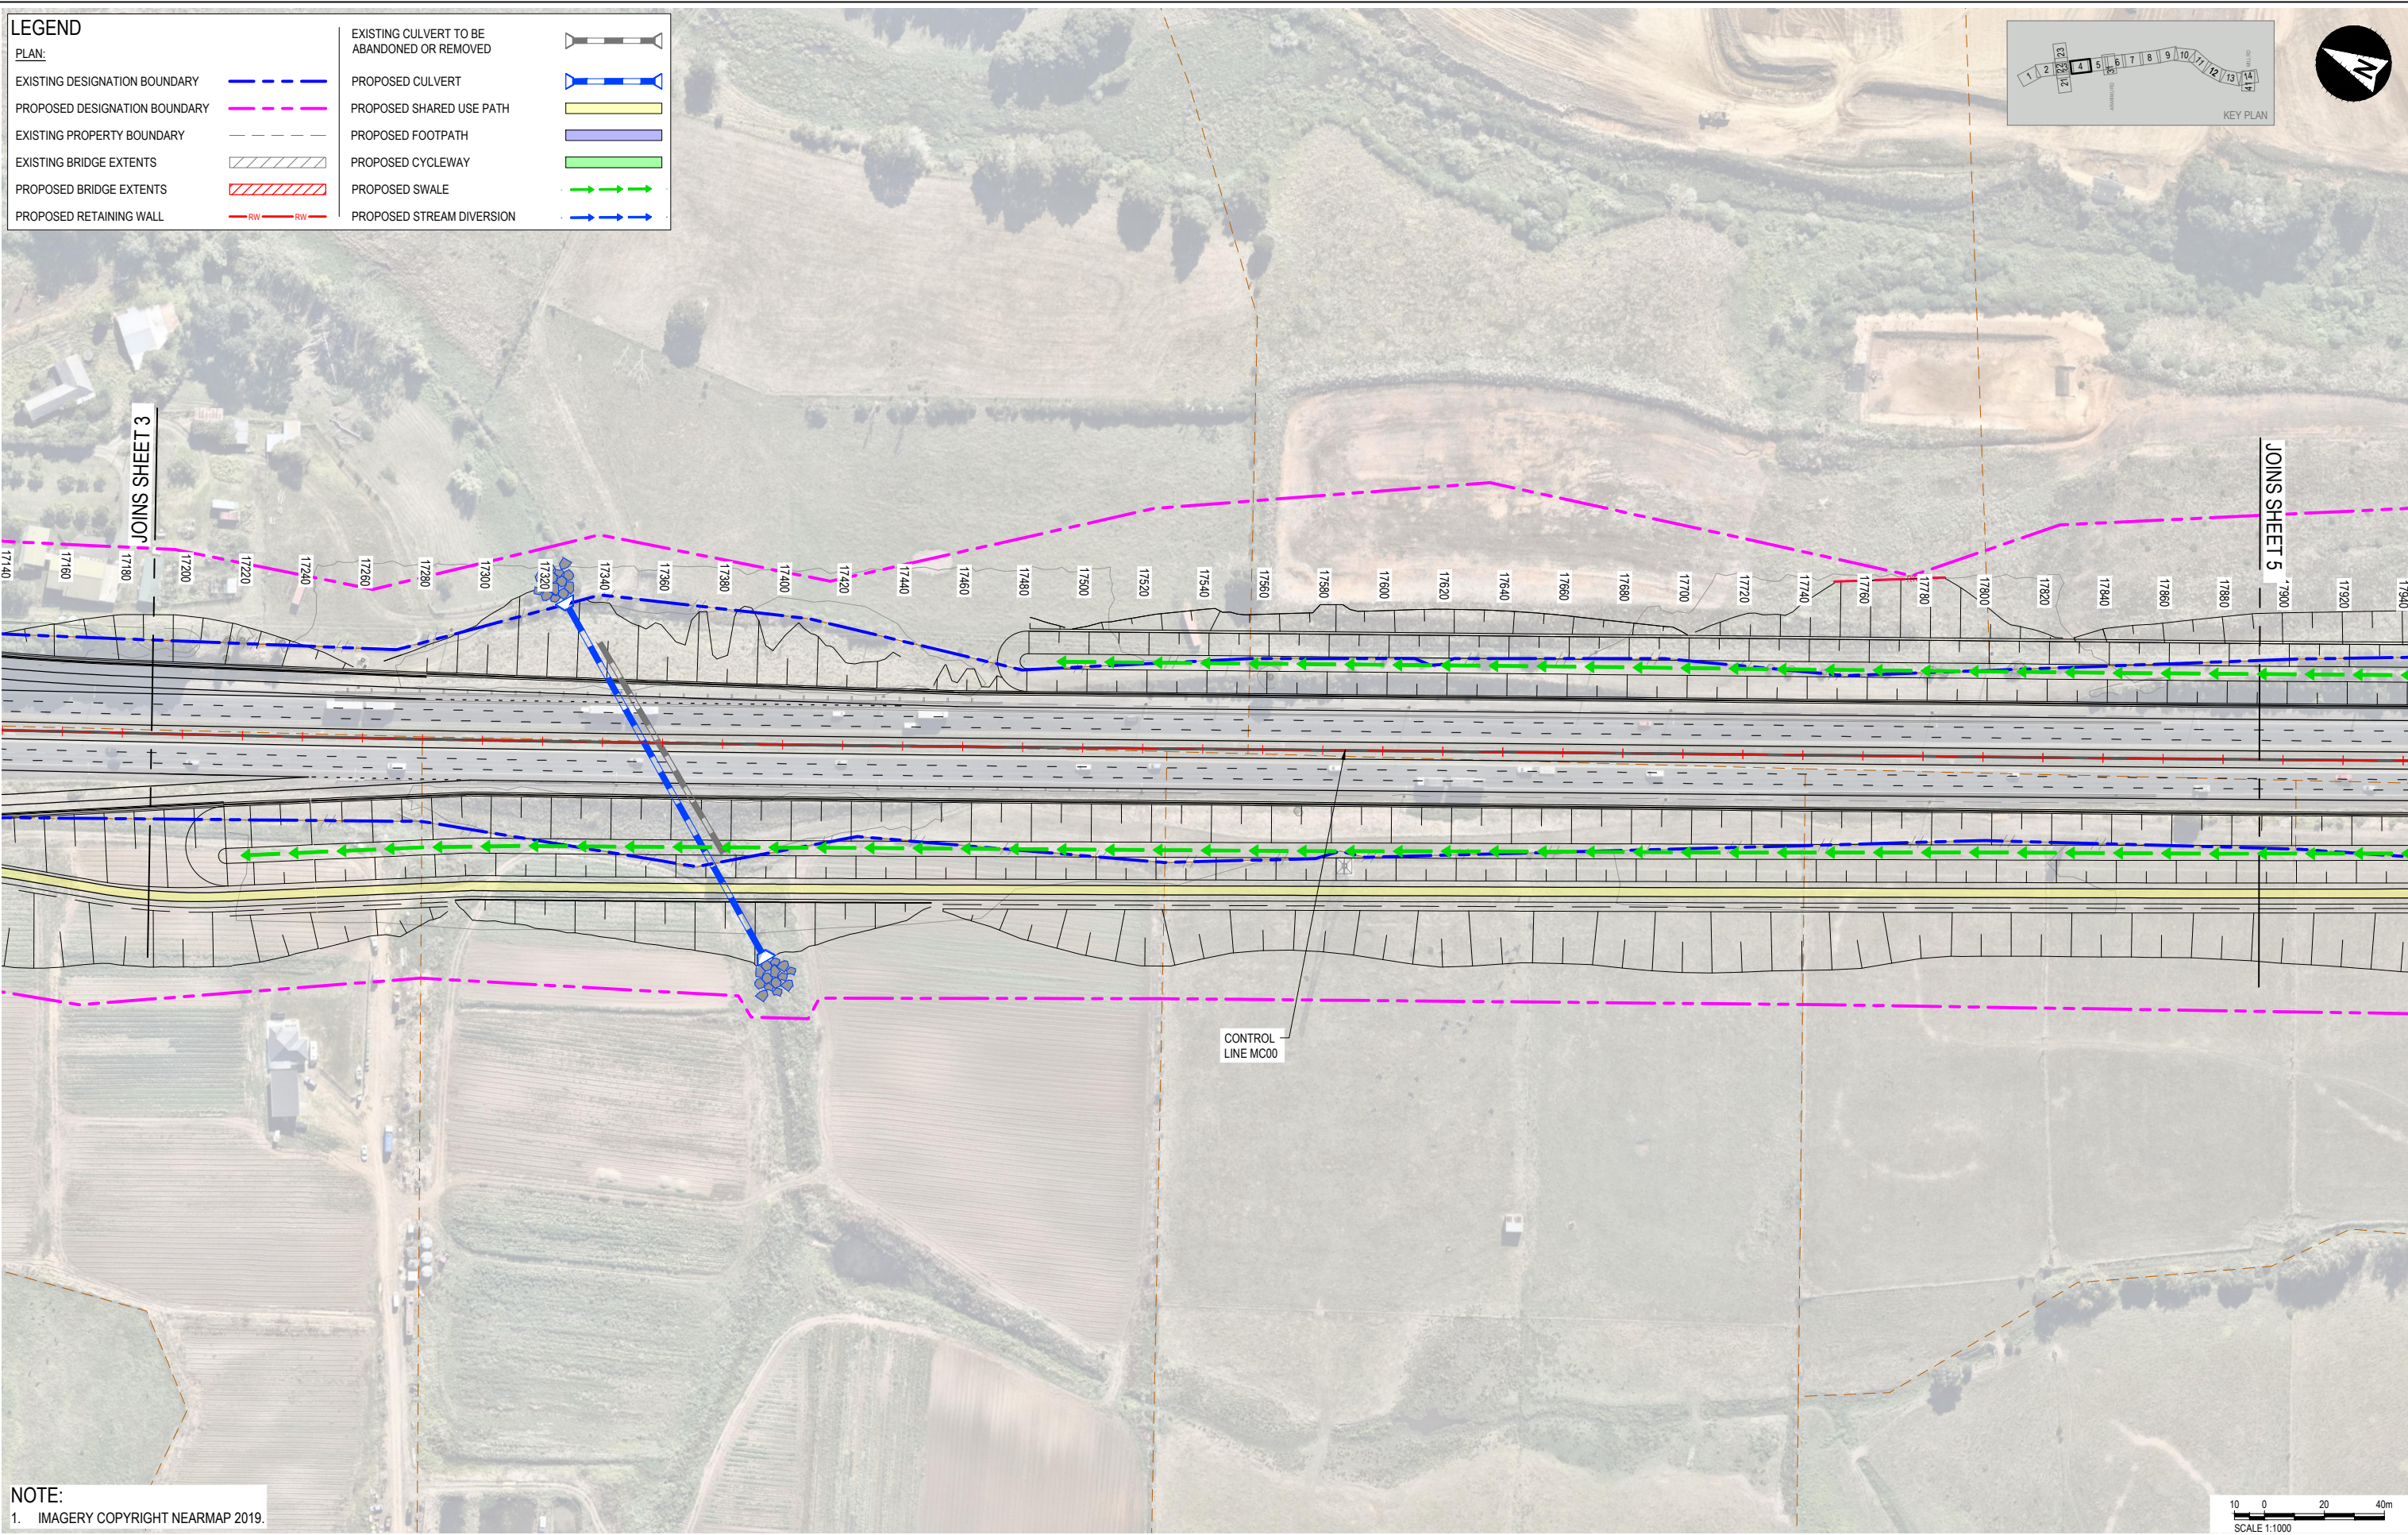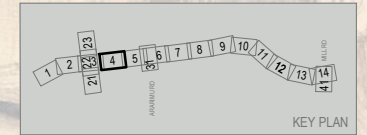

NOTE:
1. IMAGERY COPYRIGHT NEARMAP 2019.

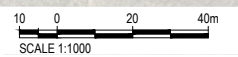

aurecon

WAKA KOTAHI
NZ TRANSPORT
AGENCY



REV	DATE	REVISION DETAILS	APPROVED
A	2024-02-19	ISSUED FOR NOTICE OF REQUIREMENT LODGEMENT	M.LAING

SCALE	SIZE
1:1000	A1
DRAWN	T.HAYWOOD
DESIGNED	I.BROWN
REVIEWED	R.LAUREN


PRELIMINARY	APPROVED
NOT FOR CONSTRUCTION	DATE: 2024-02-19
J.HIND	J.HIND

PROJECT	TITLE
NZUP SH1 PAPAURA TO DRURY	GENERAL ARRANGEMENT
	SHEET 4
DRAWING No. 506207	PROJECT No. 0530
AREA 0530	TYPE DRG
DISC RR	NUMBER 0104
REV A	

LEGEND		PLAN:	
EXISTING DESIGNATION BOUNDARY		EXISTING CULVERT TO BE ABANDONED OR REMOVED	
PROPOSED DESIGNATION BOUNDARY		PROPOSED CULVERT	
EXISTING PROPERTY BOUNDARY		PROPOSED SHARED USE PATH	
EXISTING BRIDGE EXTENTS		PROPOSED FOOTPATH	
PROPOSED BRIDGE EXTENTS		PROPOSED CYCLEWAY	
PROPOSED RETAINING WALL		PROPOSED SWALE	
		PROPOSED STREAM DIVERSION	

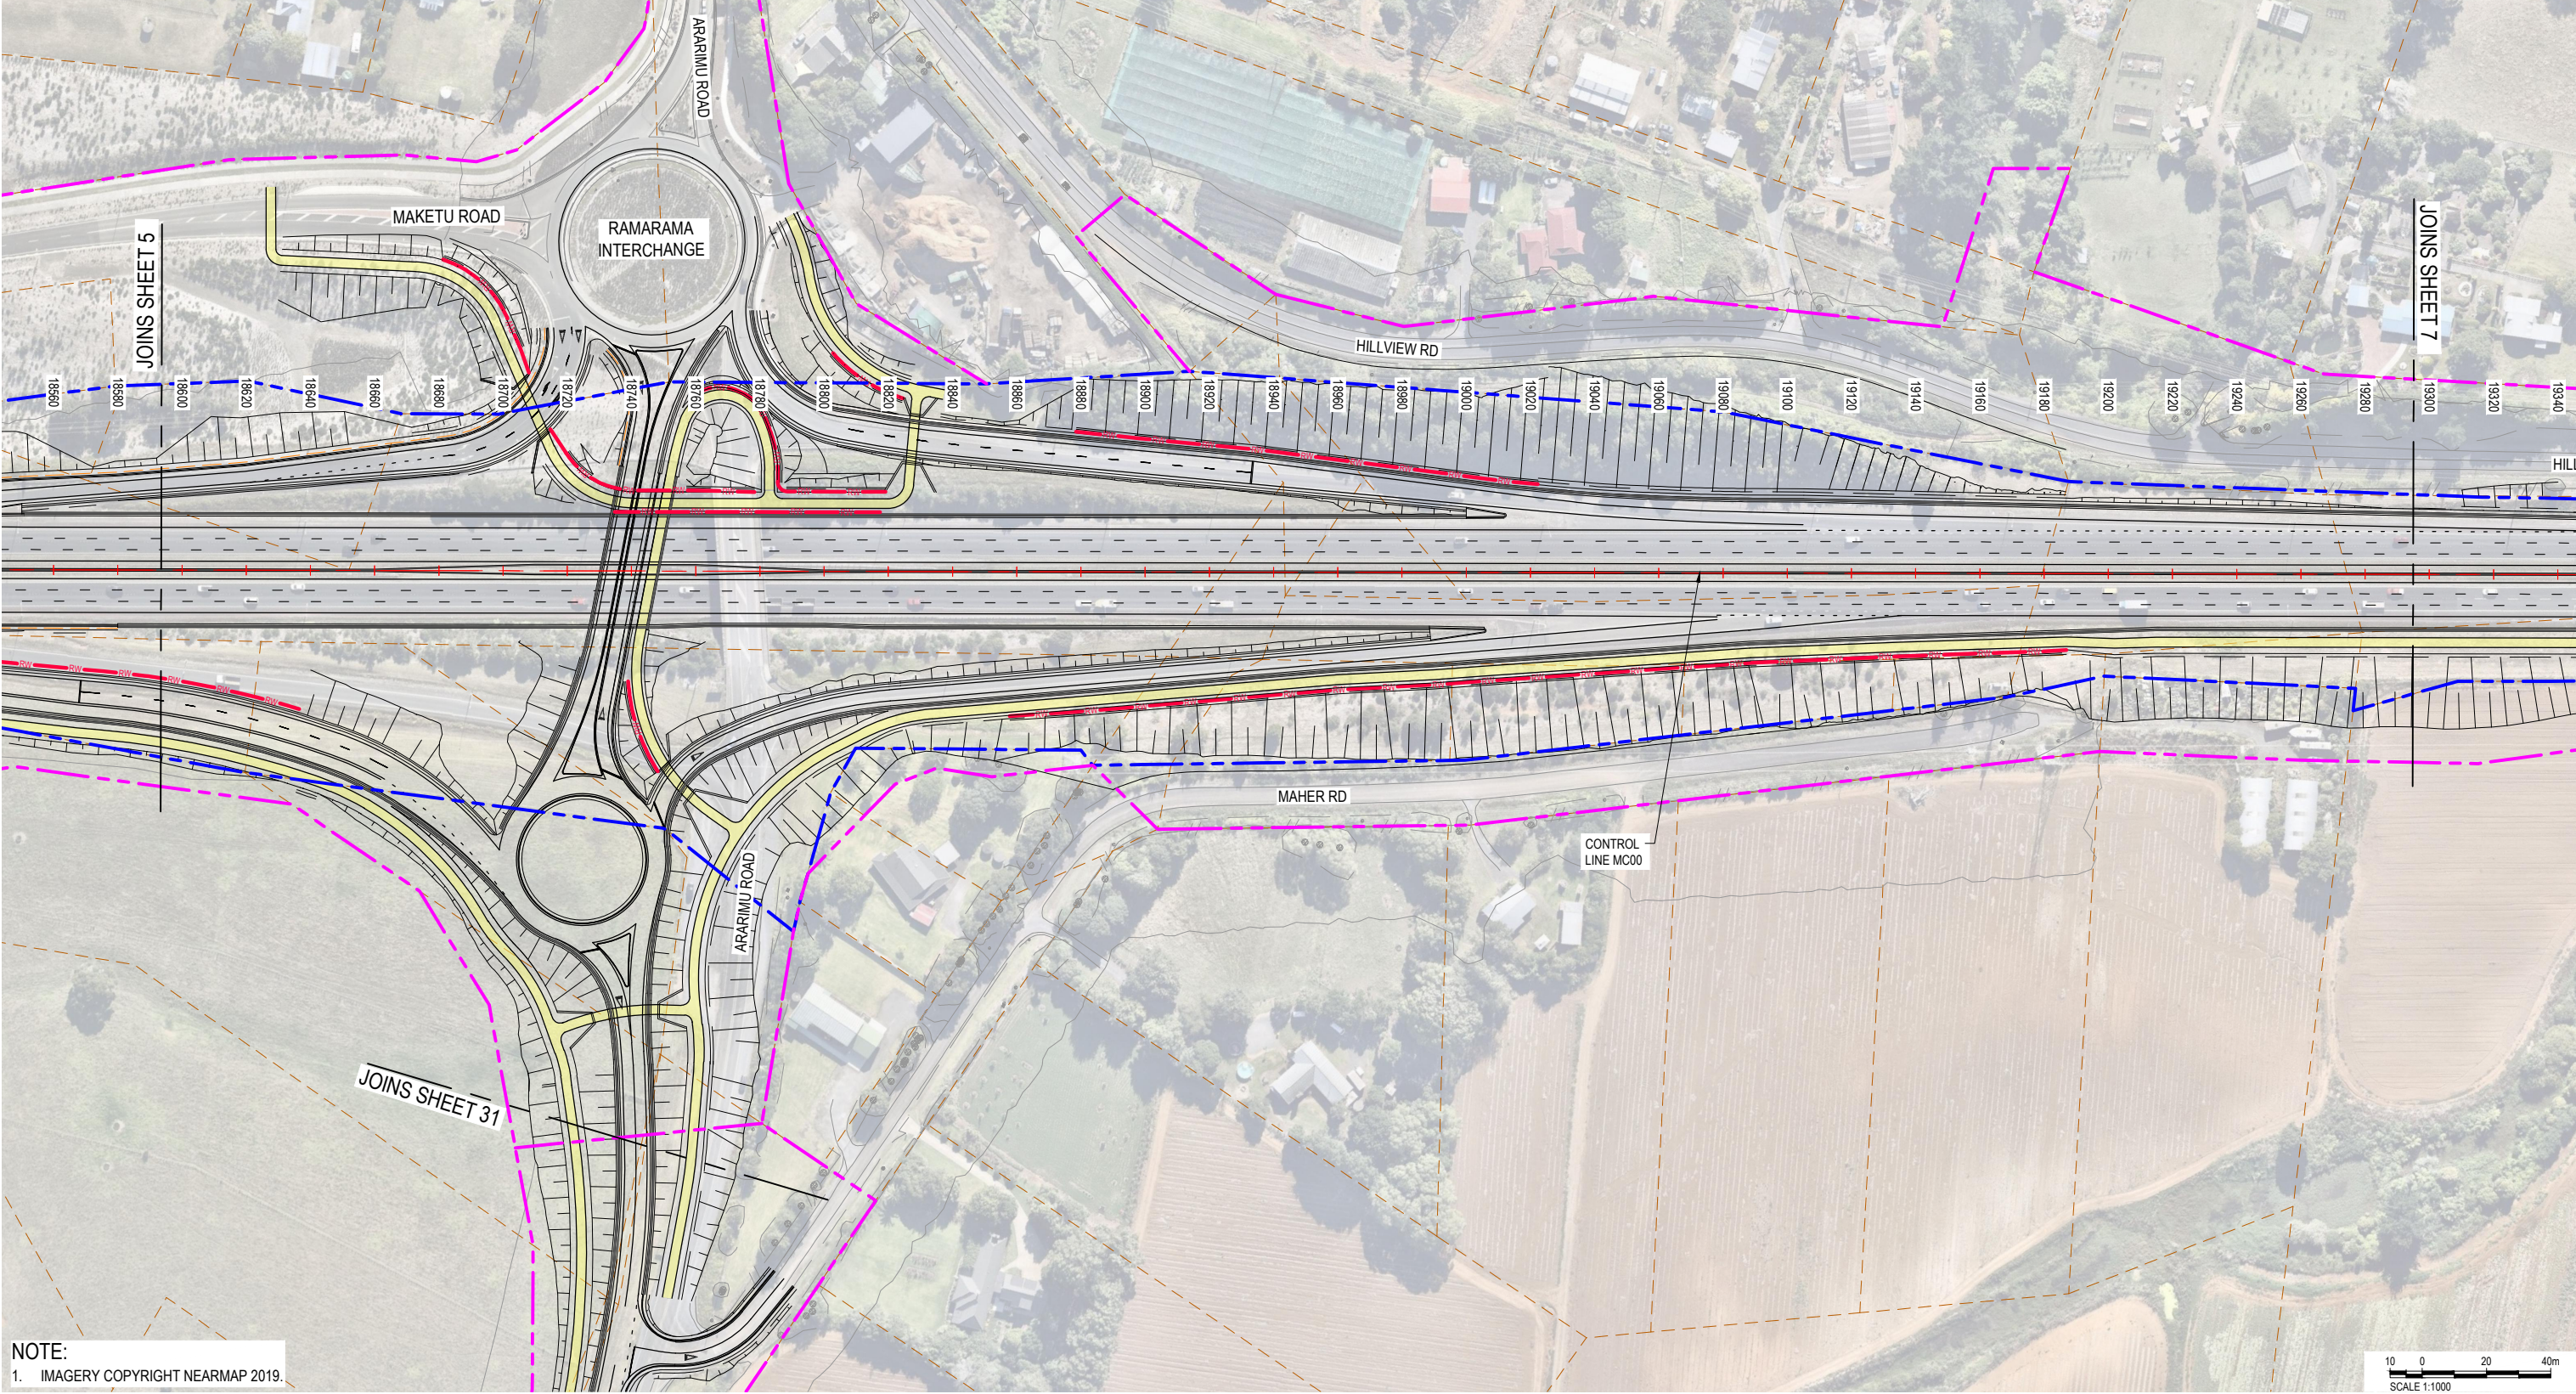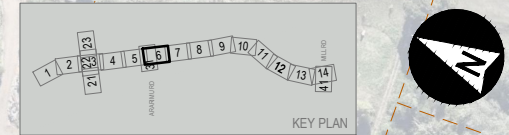

NOTE:
1. IMAGERY COPYRIGHT NEARMAP 2019.

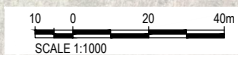

aurecon

WAKA KOTAHI
NZ TRANSPORT
AGENCY

REV	DATE	REVISION DETAILS	APPROVED
A	2024-02-19	ISSUED FOR NOTICE OF REQUIREMENT LODGEMENT	M.LAING

SCALE	SIZE
1:1000	A1
DRAWN	T.HAYWOOD
DESIGNED	I.BROWN
REVIEWED	R.LAUREN



PRELIMINARY	APPROVED
NOT FOR CONSTRUCTION	DATE: 2024-02-19
J.HIND	J.HIND

PROJECT	TITLE
NZUP SH1 PAKAKURA TO DRURY	GENERAL ARRANGEMENT
	SHEET 6
DRAWING No. 506207	PROJECT No. 0530
AREA 0530	TYPE DRG
DISC RR	NUMBER 0106
REV A	


LEGEND

PLAN:

- EXISTING DESIGNATION BOUNDARY (Blue dashed line)
- PROPOSED DESIGNATION BOUNDARY (Magenta dashed line)
- EXISTING PROPERTY BOUNDARY (Orange dashed line)
- EXISTING BRIDGE EXTENTS (Grey hatched area)
- PROPOSED BRIDGE EXTENTS (Red hatched area)
- PROPOSED RETAINING WALL (Red line with 'RW' text)
- EXISTING CULVERT TO BE ABANDONED OR REMOVED (Black dashed line with cross-ticks)
- PROPOSED CULVERT (Blue dashed line with cross-ticks)
- PROPOSED SHARED USE PATH (Yellow shaded area)
- PROPOSED FOOTPATH (Blue shaded area)
- PROPOSED CYCLEWAY (Green shaded area)
- PROPOSED SWALE (Green line with arrows)
- PROPOSED STREAM DIVERSION (Blue line with arrows)

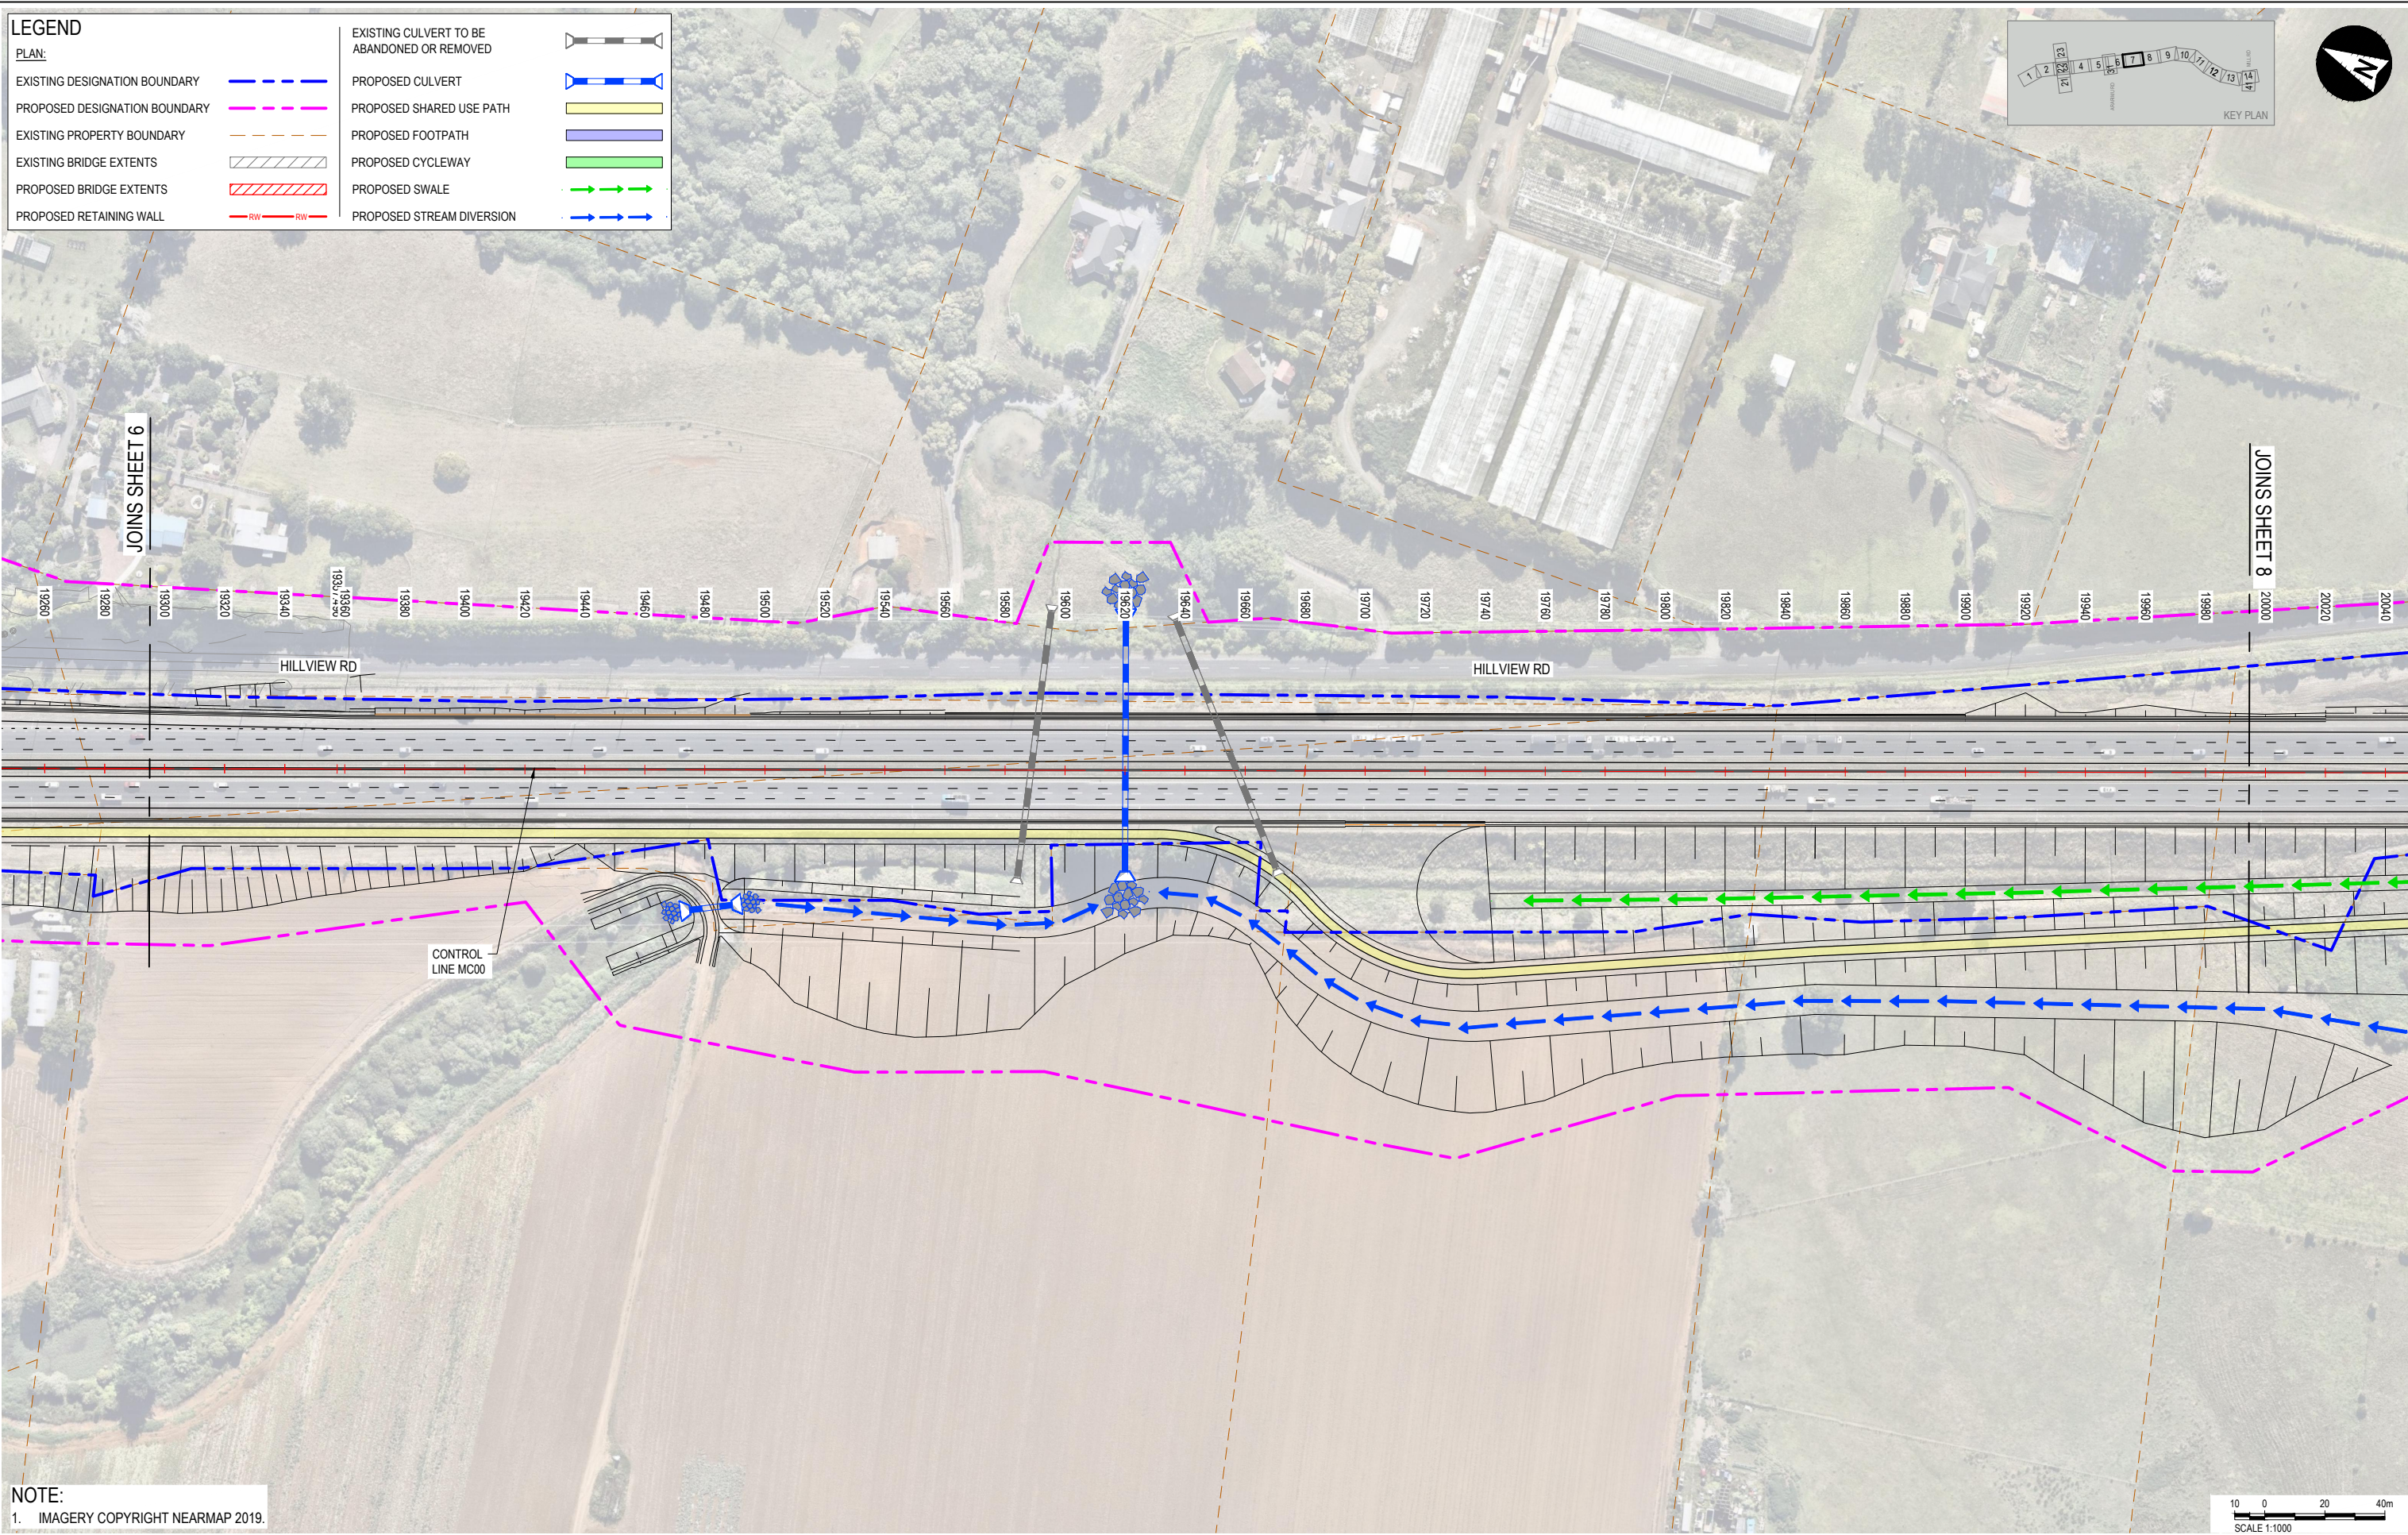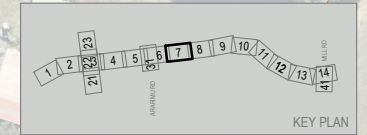

NOTE:
1. IMAGERY COPYRIGHT NEARMAP 2019.

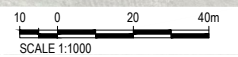


File: Auckland - Planning - papakura-to-drury-300documents\Projects\506207 - NZUP SH1 Papakura to Drury\Drawings\Drawings\506207 - State 2 Permit\Drawings\506207-0530-DRG-RR-0107.dwg
 Plot Date: 2024-02-19 20:07:00
 Client: Auckland - Planning - papakura-to-drury-300documents\Projects\506207 - NZUP SH1 Papakura to Drury\Drawings\Drawings\506207 - State 2 Permit\Drawings\506207-0530-DRG-RR-0107.dwg

		CLIENT NZUP SH1 PAKAPURA TO DRURY	REV A	DATE 2024-02-19	REVISION DETAILS ISSUED FOR NOTICE OF REQUIREMENT LODGEMENT	APPROVED M.LAING	SCALE 1:1000	SIZE A1	PRELIMINARY NOT FOR CONSTRUCTION	PROJECT NZUP SH1 PAKAPURA TO DRURY
		DRAWN T.HAYWOOD	DESIGNED I.BROWN	REVIEWED R.LAUREN	APPROVED J.HIND	DATE 2024-02-19	TITLE GENERAL ARRANGEMENT			
		DRAWING No. 506207		PROJECT No. 0530	AREA - DRG	TYPE - RR	DISC - 0107	NUMBER - A	REV - A	

LEGEND

PLAN:

EXISTING DESIGNATION BOUNDARY	---	EXISTING CULVERT TO BE ABANDONED OR REMOVED	
PROPOSED DESIGNATION BOUNDARY	---	PROPOSED CULVERT	
EXISTING PROPERTY BOUNDARY	---	PROPOSED SHARED USE PATH	
EXISTING BRIDGE EXTENTS		PROPOSED FOOTPATH	
PROPOSED BRIDGE EXTENTS		PROPOSED CYCLEWAY	
PROPOSED RETAINING WALL	---RW---	PROPOSED SWALE	
		PROPOSED STREAM DIVERSION	

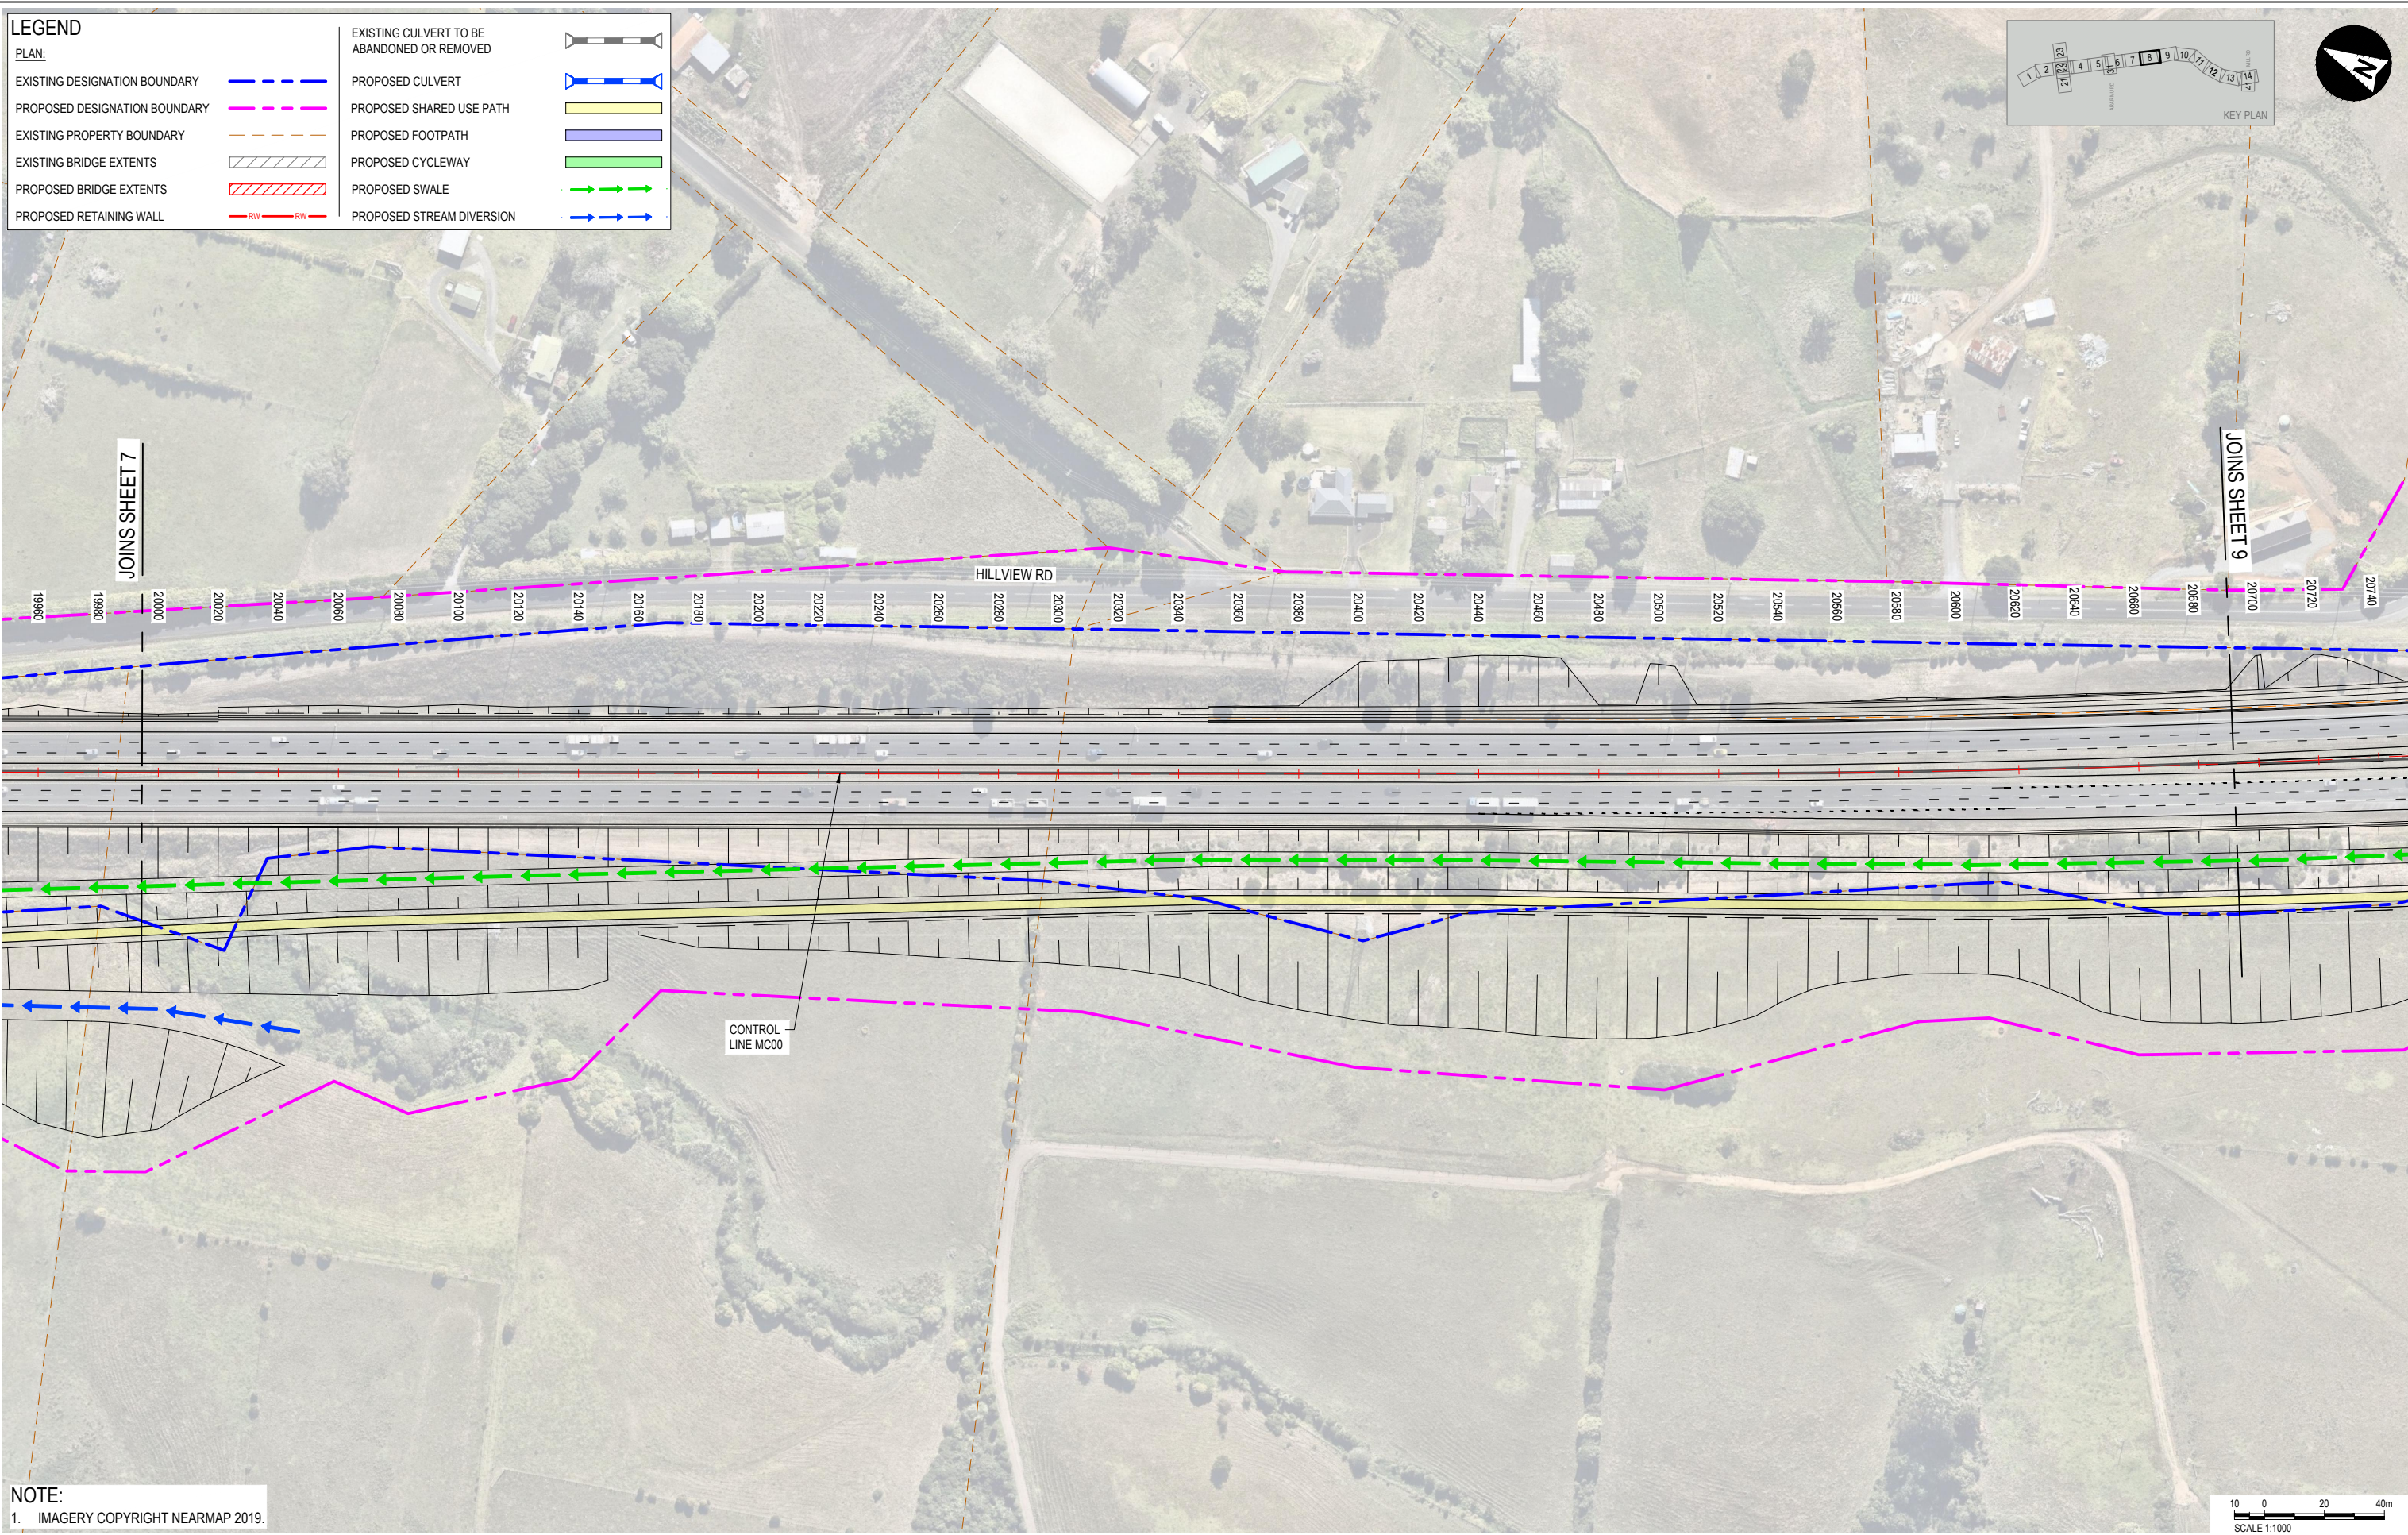


JOINS SHEET 7

JOINS SHEET 9

HILLVIEW RD

CONTROL LINE MC00

NOTE:
1. IMAGERY COPYRIGHT NEARMAP 2019.

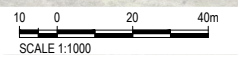




aurecon

WAKA KOTAHI
NZ TRANSPORT
AGENCY

REV	DATE	REVISION DETAILS	APPROVED
A	2024-02-19	ISSUED FOR NOTICE OF REQUIREMENT LODGEMENT	M.LAING

SCALE	1:1000
SIZE	A1
DRAWN	T.HAYWOOD
DESIGNED	I.BROWN
REVIEWED	R.LAUREN

PRELIMINARY
NOT FOR CONSTRUCTION


APPROVED
DATE: 2024-02-19
J.HIND

PROJECT	NZUP SH1 PAPAURA TO DRURY					
TITLE	GENERAL ARRANGEMENT					
	SHEET 8					
DRAWING No.	PROJECT No.	AREA	TYPE	DISC	NUMBER	REV
506207	506207	0530	DRG	RR	0108	A

LEGEND		PLAN:	
EXISTING DESIGNATION BOUNDARY		EXISTING CULVERT TO BE ABANDONED OR REMOVED	
PROPOSED DESIGNATION BOUNDARY		PROPOSED CULVERT	
EXISTING PROPERTY BOUNDARY		PROPOSED SHARED USE PATH	
EXISTING BRIDGE EXTENTS		PROPOSED FOOTPATH	
PROPOSED BRIDGE EXTENTS		PROPOSED CYCLEWAY	
PROPOSED RETAINING WALL		PROPOSED SWALE	
		PROPOSED STREAM DIVERSION	



NOTES
1. IMAGERY COPYRIGHT NEARMAP 2019.

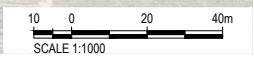



REV	DATE	REVISION DETAILS	APPROVED
A	2024-02-19	ISSUED FOR NOTICE OF REQUIREMENT LODGEMENT	M.LAING


CLIENT	SCALE	SIZE	PRELIMINARY	PROJECT
	1:1000	A1	NOT FOR CONSTRUCTION	NZUP SH1 PAPAURA TO DRURY
	DRAWN T.HAYWOOD		APPROVED	GENERAL ARRANGEMENT
	DESIGNED I.BROWN		DATE 2024-02-19	SHEET 9
	REVIEWED R.LAUREN		J.HIND	DRAWING No. 506207 - AREA 0530 - TYPE DRG - DISC RR - NUMBER 0109 - REV A
			J.HIND	

LEGEND

PLAN:		EXISTING CULVERT TO BE ABANDONED OR REMOVED	
EXISTING DESIGNATION BOUNDARY			
PROPOSED DESIGNATION BOUNDARY		PROPOSED CULVERT	
EXISTING PROPERTY BOUNDARY		PROPOSED SHARED USE PATH	
EXISTING BRIDGE EXTENTS		PROPOSED FOOTPATH	
PROPOSED BRIDGE EXTENTS		PROPOSED CYCLEWAY	
PROPOSED RETAINING WALL		PROPOSED SWALE	
		PROPOSED STREAM DIVERSION	

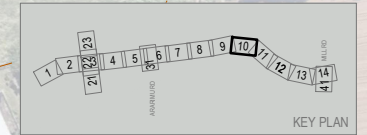

NOTE:
1. IMAGERY COPYRIGHT NEARMAP 2019.

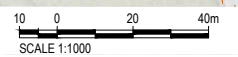

REV	DATE	REVISION DETAILS	APPROVED
A	2024-02-19	ISSUED FOR NOTICE OF REQUIREMENT LODGEMENT	M.LAING

SCALE	1:1000
SIZE	A1
DRAWN	T.HAYWOOD
DESIGNED	I.BROWN
REVIEWED	R.LAUREN

PRELIMINARY NOT FOR CONSTRUCTION	
APPROVED	DATE
J.HIND	2024-02-19
J.HIND	

PROJECT	NZUP SH1 PAPAURA TO DRURY					
TITLE	GENERAL ARRANGEMENT					
	SHEET 10					
DRAWING No.	PROJECT No.	AREA	TYPE	DISC	NUMBER	REV
506207	506207	0530	DRG	RR	0110	A

