



**RECORD OF TITLE
UNDER LAND TRANSFER ACT 2017
FREEHOLD
Search Copy**




R. W. Muir
Registrar-General
of Land

Identifier **568162**
Land Registration District **North Auckland**
Date Issued 03 February 2012

Prior References

NA108D/65

Estate Fee Simple
Area 10.1700 hectares more or less
Legal Description Lot 2 Deposited Plan 448846

Registered Owners


Her Majesty the Queen


Interests

D353329.1 Certificate under Section 36(1)(i) Auckland Metropolitan Drainage Act 1960 - 29.1.1999 at 3:09 pm

Subject to an electricity easement (in gross) over part marked A on DP 330348 in favour of Vector Limited created by Transfer 6174341.1 - 7.10.2004 at 9:00 am

9889354.1 Certificate under section 148 of the Nga Mana Whenua o Tamaki Makaurau Collective Redress Act 2014 that the within land is RFR land as defined in section 118 and is subject to Subpart 1 of Part 4 of the Act (which restricts disposal, including leasing of the land) - 10.11.2014 at 7:00 am

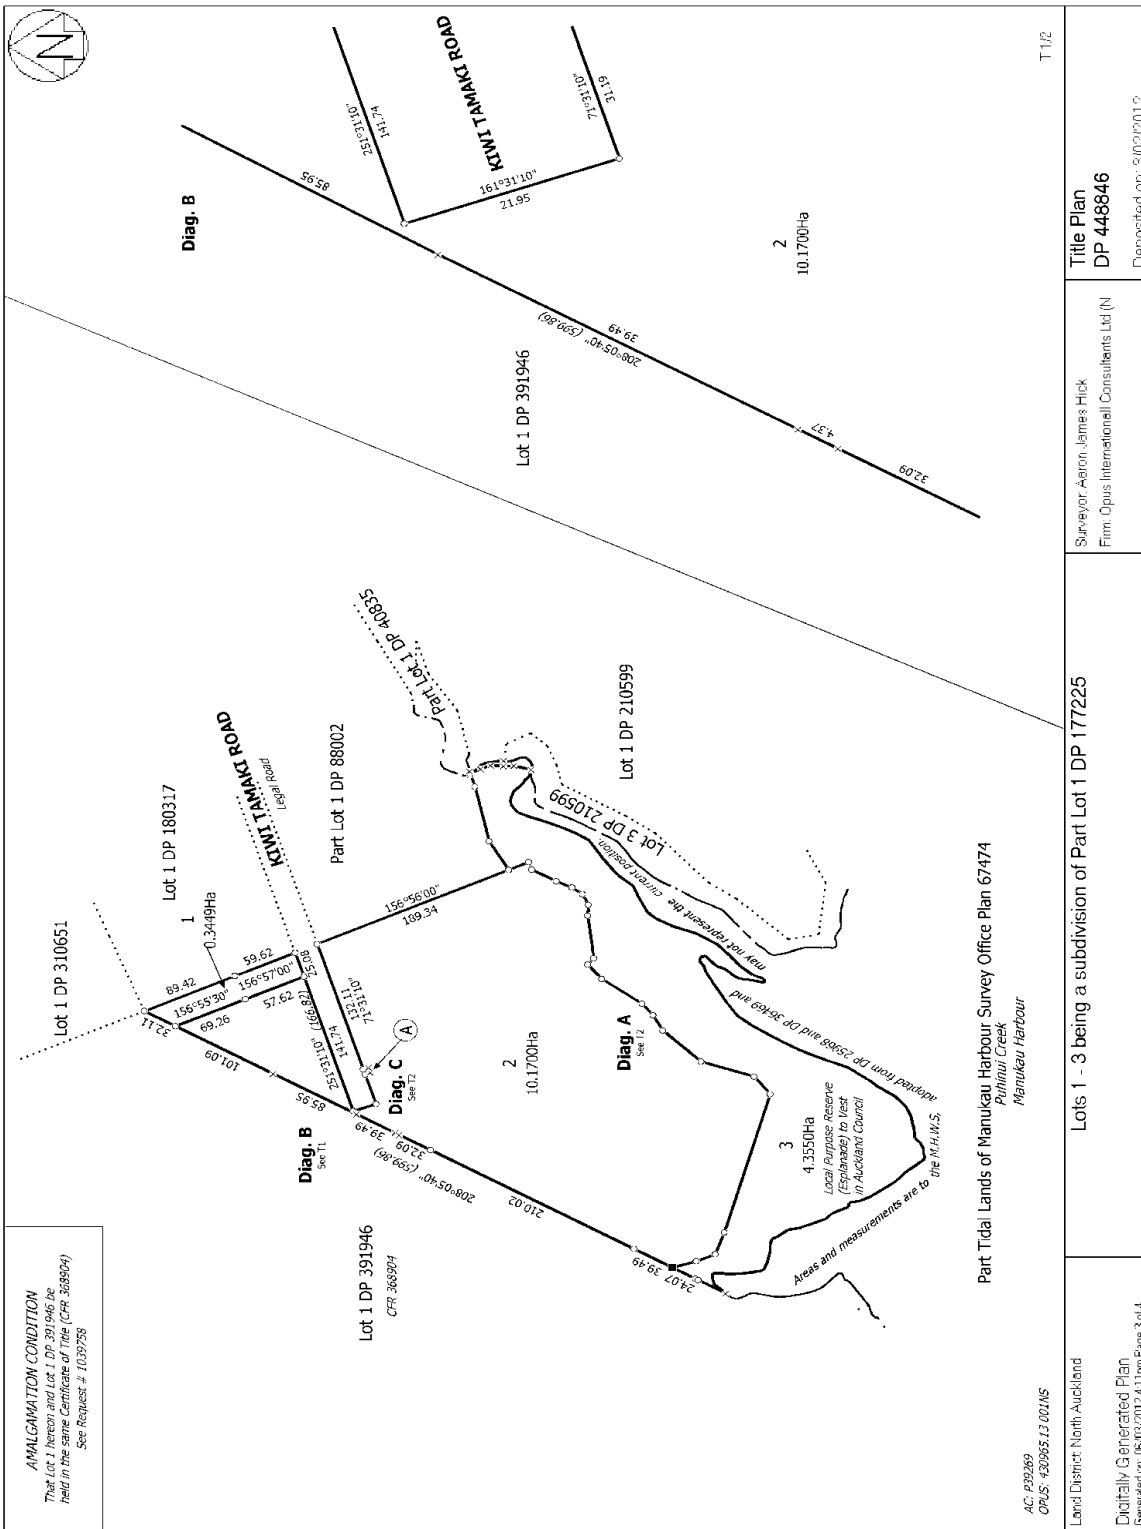

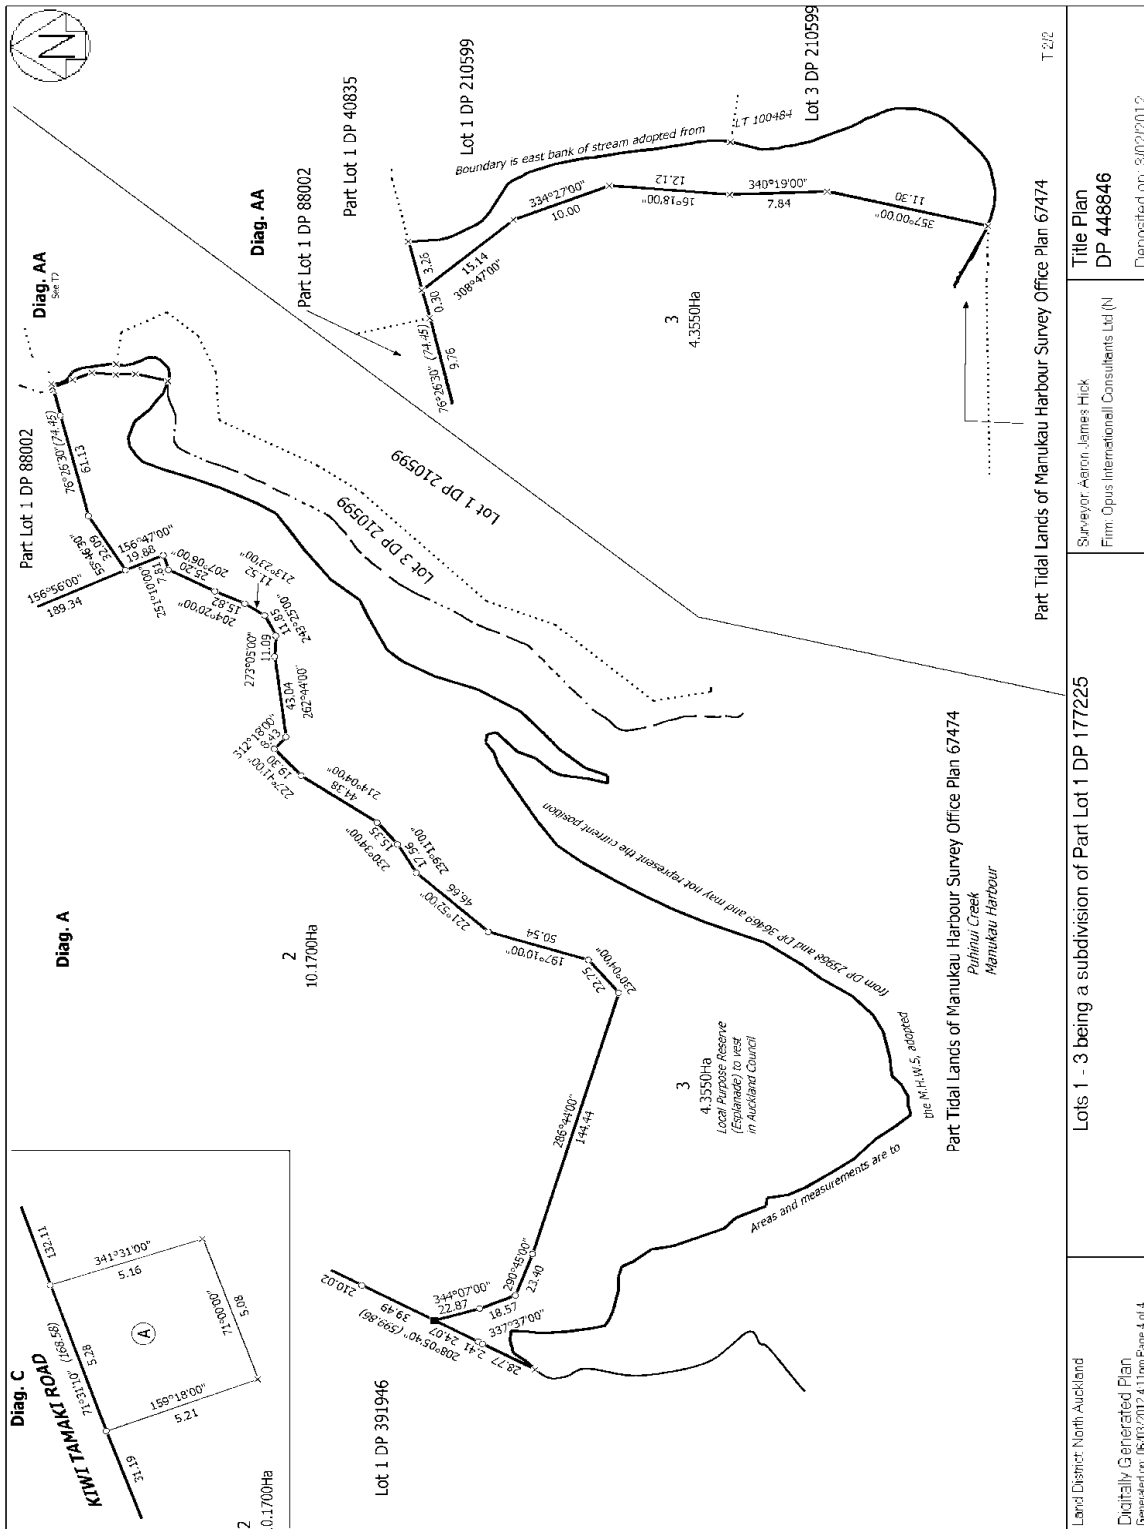

Land District: North Auckland	Part Tidal Lands of Manukau Harbour Survey Office Plan 67474	T 2/2
Digitally Generated Plan Generated on: 06/03/2012 4:11pm Page 4 of 4	Surveyor: Aaron James Hick Firm: Opus International Consultants Ltd (N)	Title Plan DP 448846
Lots 1 - 3 being a subdivision of Part Lot 1 DP 177225		
Deposited on: 30/2/2012		