


KIWI PROPERTY DRURY OFF RAMP DESIGN AND CONSENTING MULTIPLE DISCIPLINES

LOCALITY PLAN

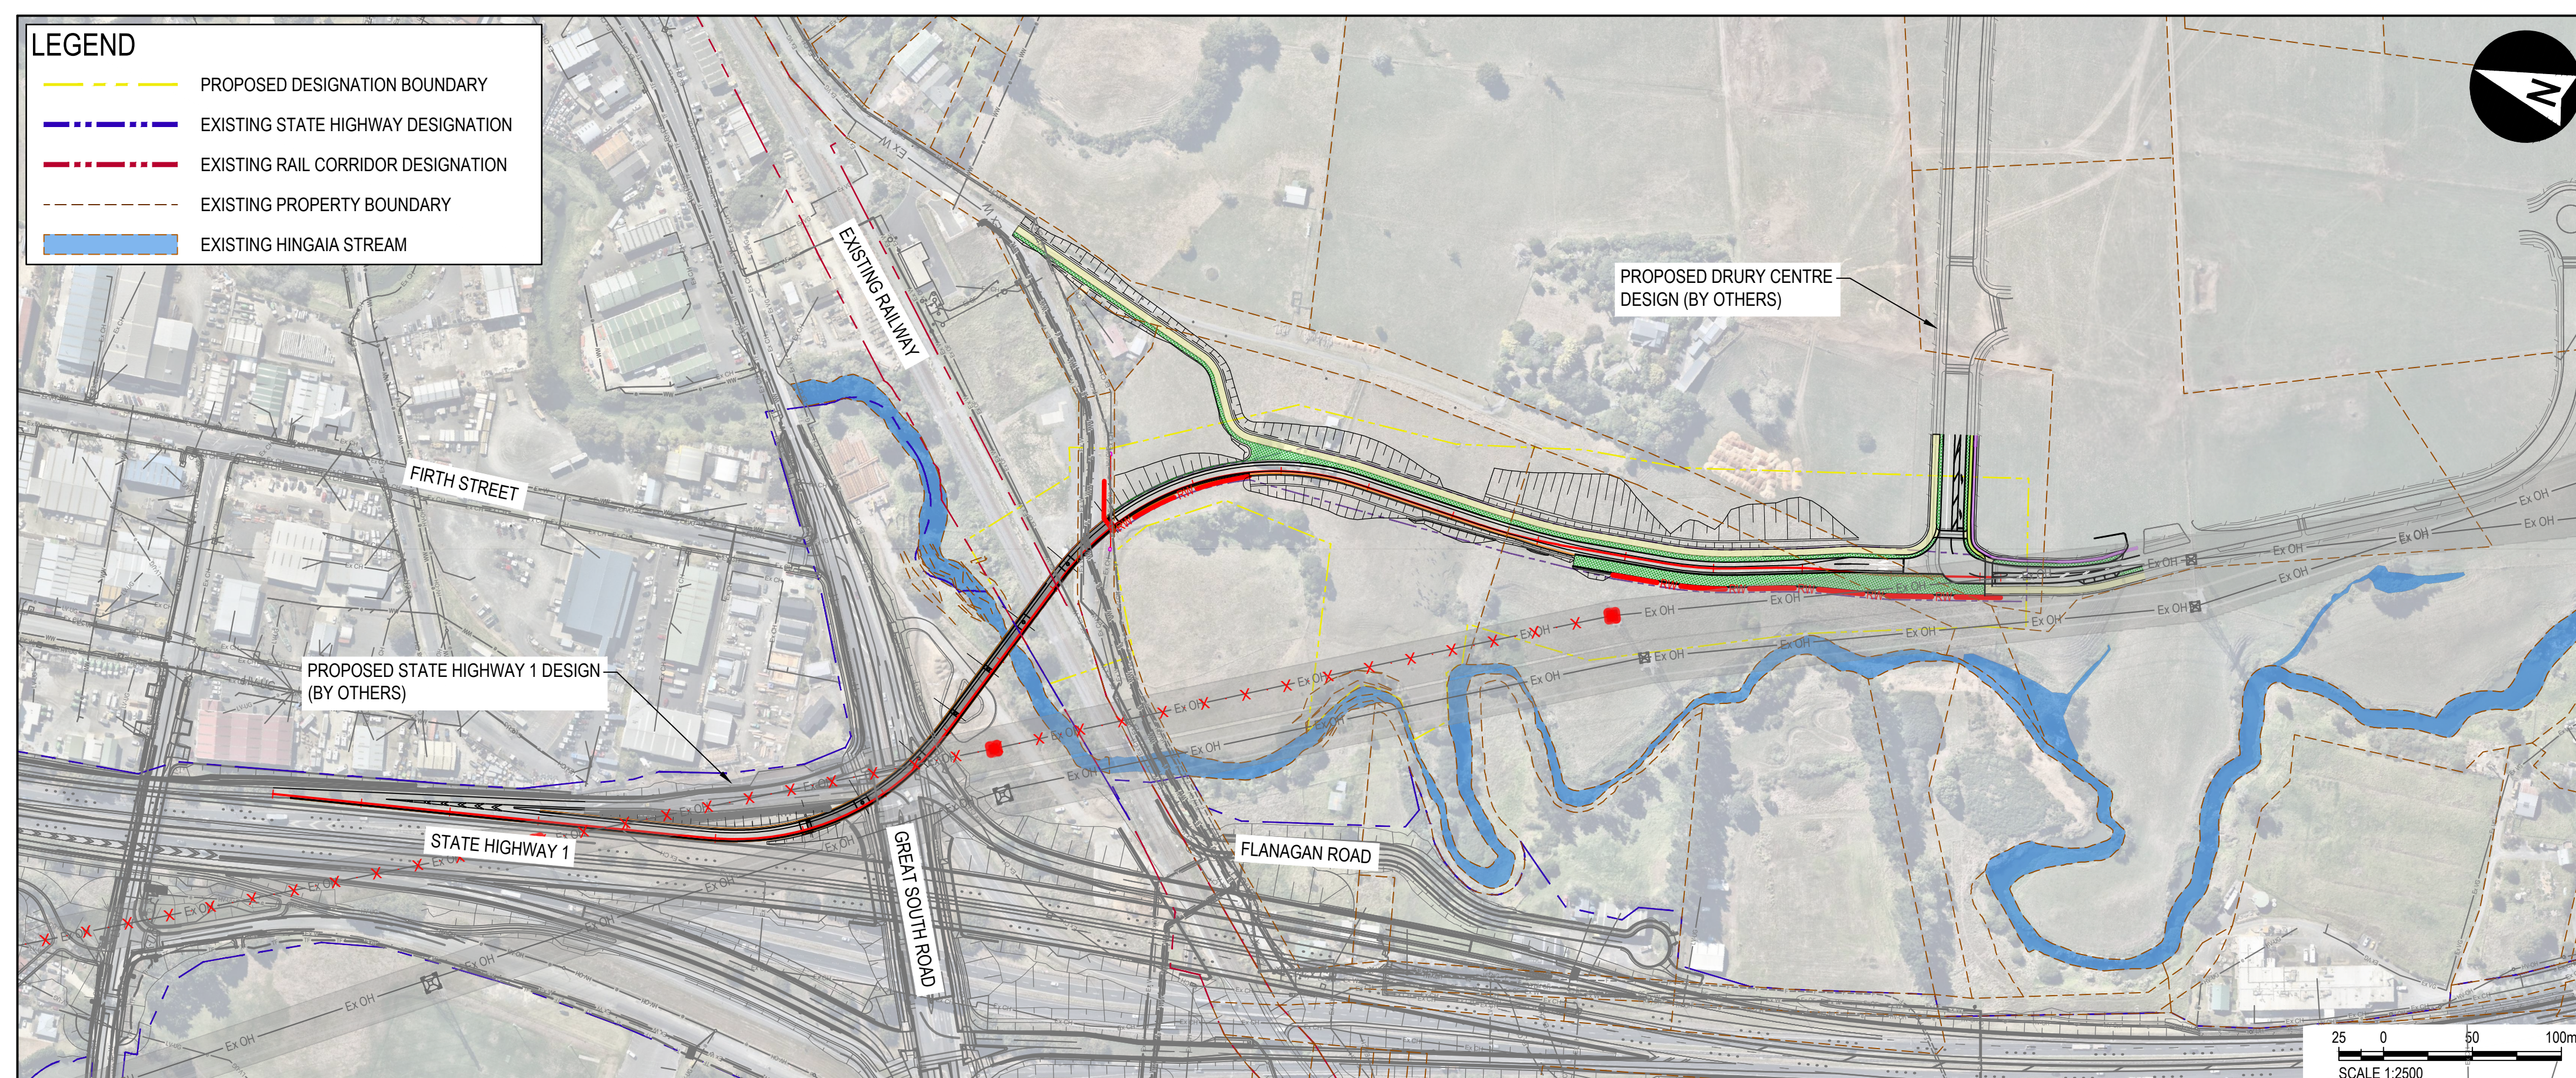

aurecon

www.aurecongroup.com

ABN: 54 005 139 873

A person using the Aurecon drawings and other data accepts the risk of:
1. Using the drawings or data in electronic form without requesting and checking them for accuracy against the original hard copy versions.
2. Using the drawings or data for any purposes not agreed to in writing by Aurecon.
Wherever a discrepancy in the contract documents is found and unless directed otherwise by the Principal/Engineer, the contractor shall adopt, at their own cost the greater quantum, class of finish, grade, or specification where applicable.

REV	DATE	REVISION DETAILS	REV	DRAWN	DESIGNED	VERIFIED	APPROVED	SIZE	CONSTRUCTION STATUS	STATUS	CODE	DOCUMENT STATE	DOCUMENT CODE	REFERENCE No.	REV
A	2023-08-09	ISSUED FOR RESOURCE CONSENT	A	R.FORBES	M.LAING	M.LAING	W.NEL	A1	NOT FOR CONSTRUCTION	STARTED	W1	WORK IN PROGRESS	523844-W00001-DRG-MC-0001	DRG-MC-0001	A

Plot Date: 2023-06-09 3:19 PM Filename: 523844-W00001-DRG-MC-0002.DWG

DRAWING LIST	
DRAWING No.	DRAWING TITLE
523844-W00001-DRG-MC-0001	COVER PAGE
523844-W00001-DRG-MC-0002	DRAWING INDEX
523844-W00001-DRG-MC-0100	KEYPLAN
BRIDGES	
523844-W00001-DRG-BG-0101	PROPOSED BRIDGE AND LONGSECTION - SHEET 1
GEOTECHNICAL	
523844-W00001-DRG-GG-0101	GROUND INVESTIGATION LAYOUT PLAN - SHEET 1
523844-W00001-DRG-GG-0102	GROUND INVESTIGATION LAYOUT PLAN - SHEET 2
523844-W00001-DRG-GG-0103	GROUND INVESTIGATION LAYOUT PLAN - SHEET 3
523844-W00001-DRG-GG-0104	GROUND INVESTIGATION LAYOUT PLAN - SHEET 4
CIVILS	
523844-W00001-DRG-LC-0101	DESIGNATION LAYOUT PLAN - SHEET 1
523844-W00001-DRG-LC-0102	DESIGNATION LAYOUT PLAN - SHEET 2
523844-W00001-DRG-LC-0103	DESIGNATION LAYOUT PLAN - SHEET 3
523844-W00001-DRG-LC-0104	DESIGNATION LAYOUT PLAN - SHEET 4
ROADS	
523844-W00001-DRG-RO-0101	GENERAL ARRANGEMENT LAYOUT PLAN - SHEET 1
523844-W00001-DRG-RO-0102	GENERAL ARRANGEMENT LAYOUT PLAN - SHEET 2
523844-W00001-DRG-RO-0103	GENERAL ARRANGEMENT LAYOUT PLAN - SHEET 3
523844-W00001-DRG-RO-0104	GENERAL ARRANGEMENT LAYOUT PLAN - SHEET 4
523844-W00001-DRG-RO-0201	PLAN AND LONGITUDINAL SECTION - SHEET 1
523844-W00001-DRG-RO-0301	TYPICAL CROSS SECTIONS - SHEET 1
STORMWATER	
523844-W00001-DRG-WD-0101	PROPOSED STORMWATER LAYOUT PLAN - SHEET 1
523844-W00001-DRG-WD-0102	PROPOSED STORMWATER LAYOUT PLAN - SHEET 2
523844-W00001-DRG-WD-0103	PROPOSED STORMWATER LAYOUT PLAN - SHEET 3

REV	DATE	REVISION DETAILS	REV	DRAWN	DESIGNED	VERIFIED	APPROVED
A	2023-08-09	ISSUED FOR RESOURCE CONSENT	A	R.FORBES	M.LAING	M.LAING	W.NEL

PREPARED BY


www.aurecongroup.com

CLIENT



CLIENT DOCUMENT NUMBER


REV

All written dimensions take precedence over scaled dimensions.


Coordinate system

Height datum

PRINT ALL COPIES IN COLOUR



CONSTRUCTION STATUS		PROJECT			
NOT FOR CONSTRUCTION		KIWI PROPERTY DRURY OFF RAMP RESOURCE CONSENT			
DRAWN BY		TITLE			
S.GOURLEY		MULTIPLE DISCIPLINE DRAWING INDEX			
DESIGNED BY		DOCUMENT CODE			
M.LAING		523844-W00001-DRG-MC-0002			
STATUS	CODE	SCALE	SIZE	REFERENCE No.	REV
STARTED	W1	NOT TO SCALE	A1	DRG-MC-0002	A
DOCUMENT STATE					
WORK IN PROGRESS					

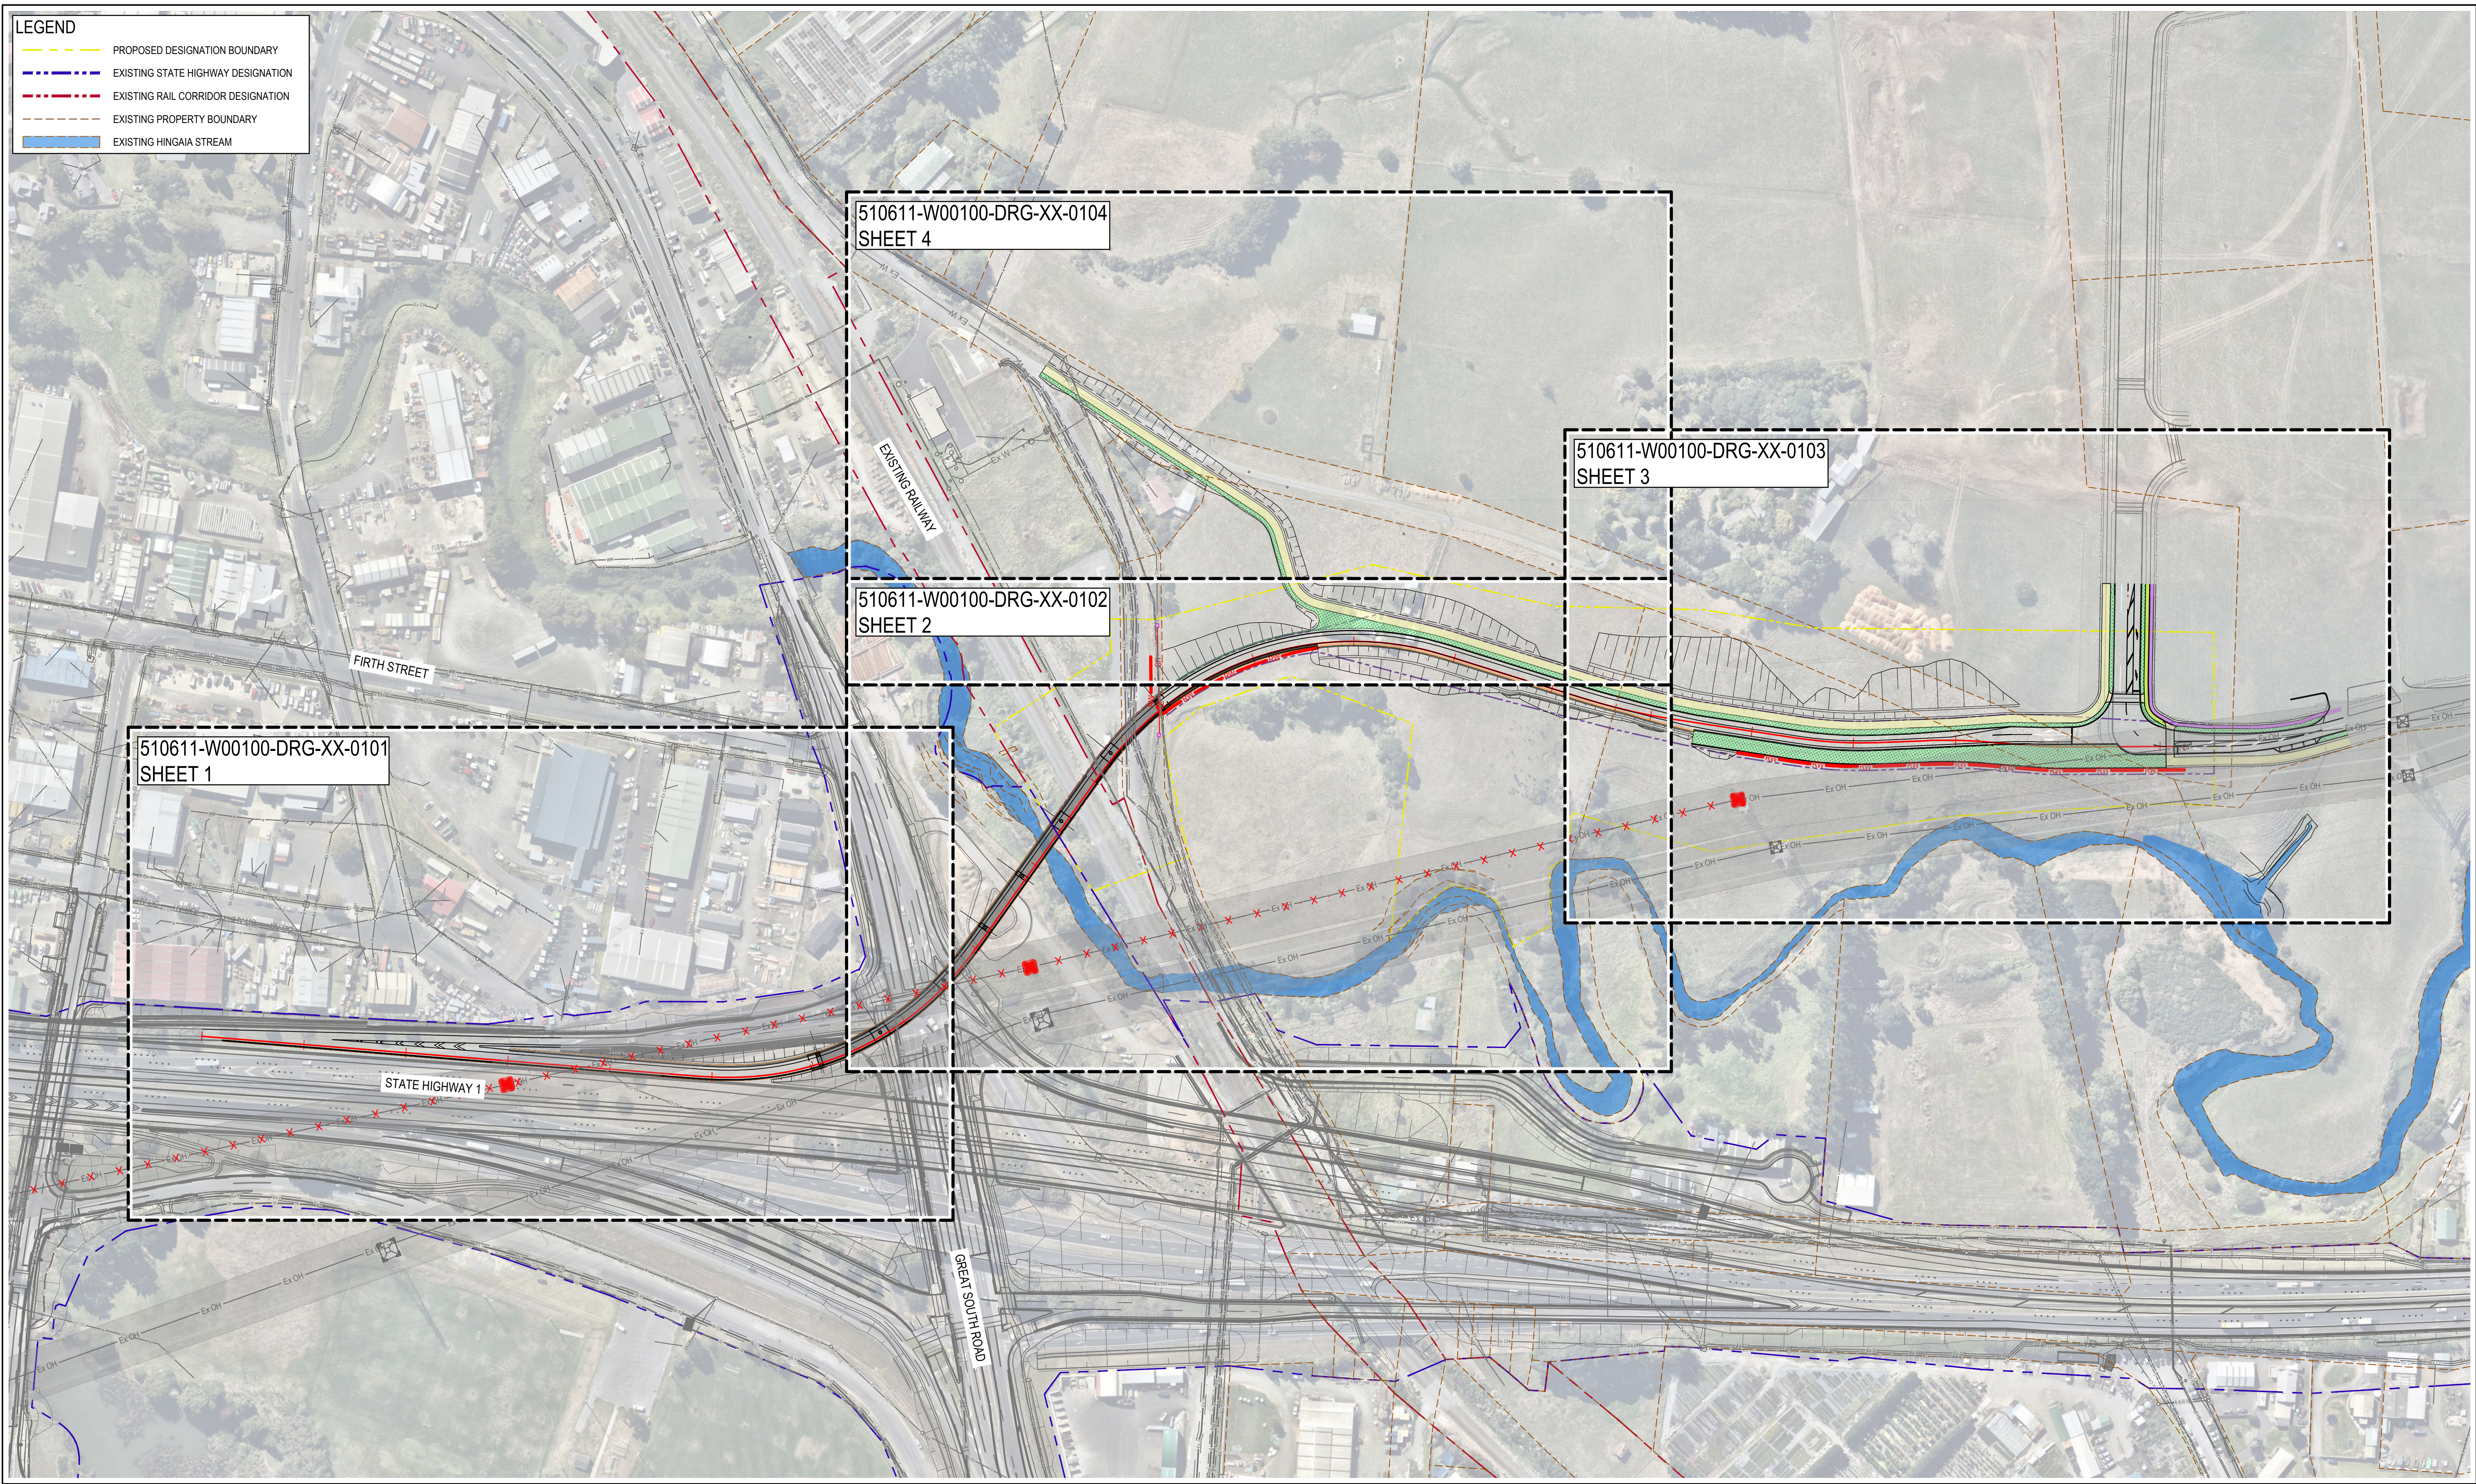

Plot Date: 2023-06-09 3:18 PM File Name: 523844-W0001-DRG-MC-0100.DWG

REV	DATE	REVISION DETAILS	REV	DRAWN	DESIGNED	VERIFIED	APPROVED
A	2023-08-09	ISSUED FOR RESOURCE CONSENT	A	S.GOURLEY	M.LAING	M.LAING	W.NEL

PREPARED BY

aurecon

www.aurecongroup.com

CLIENT

Kiwi Property

WAKA KOTAHU
NZ TRANSPORT
AGENCY

CLIENT DOCUMENT NUMBER

REV

15 0 30 60m
SCALE 1:1500

All written dimensions
take precedence over
scaled dimensions.

Coordinate system

Height datum

PRINT ALL COPIES
IN COLOUR

CONSTRUCTION STATUS

NOT FOR
CONSTRUCTION

DRAWN BY
S.GOURLEY

DESIGNED BY
M.LAING

STATUS
STARTED

CODE
W1

DOCUMENT STATE
WORK IN PROGRESS

PROJECT
KIWI PROPERTY DRURY OFF RAMP
RESOURCE CONSENT

TITLE
MULTIPLE DISCIPLINE
KEYPLAN



DOCUMENT CODE
523844-W00001-DRG-MC-0100

SCALE
1:1500

SIZE
A1

REFERENCE No.
DRG-MC-0100

REV
A

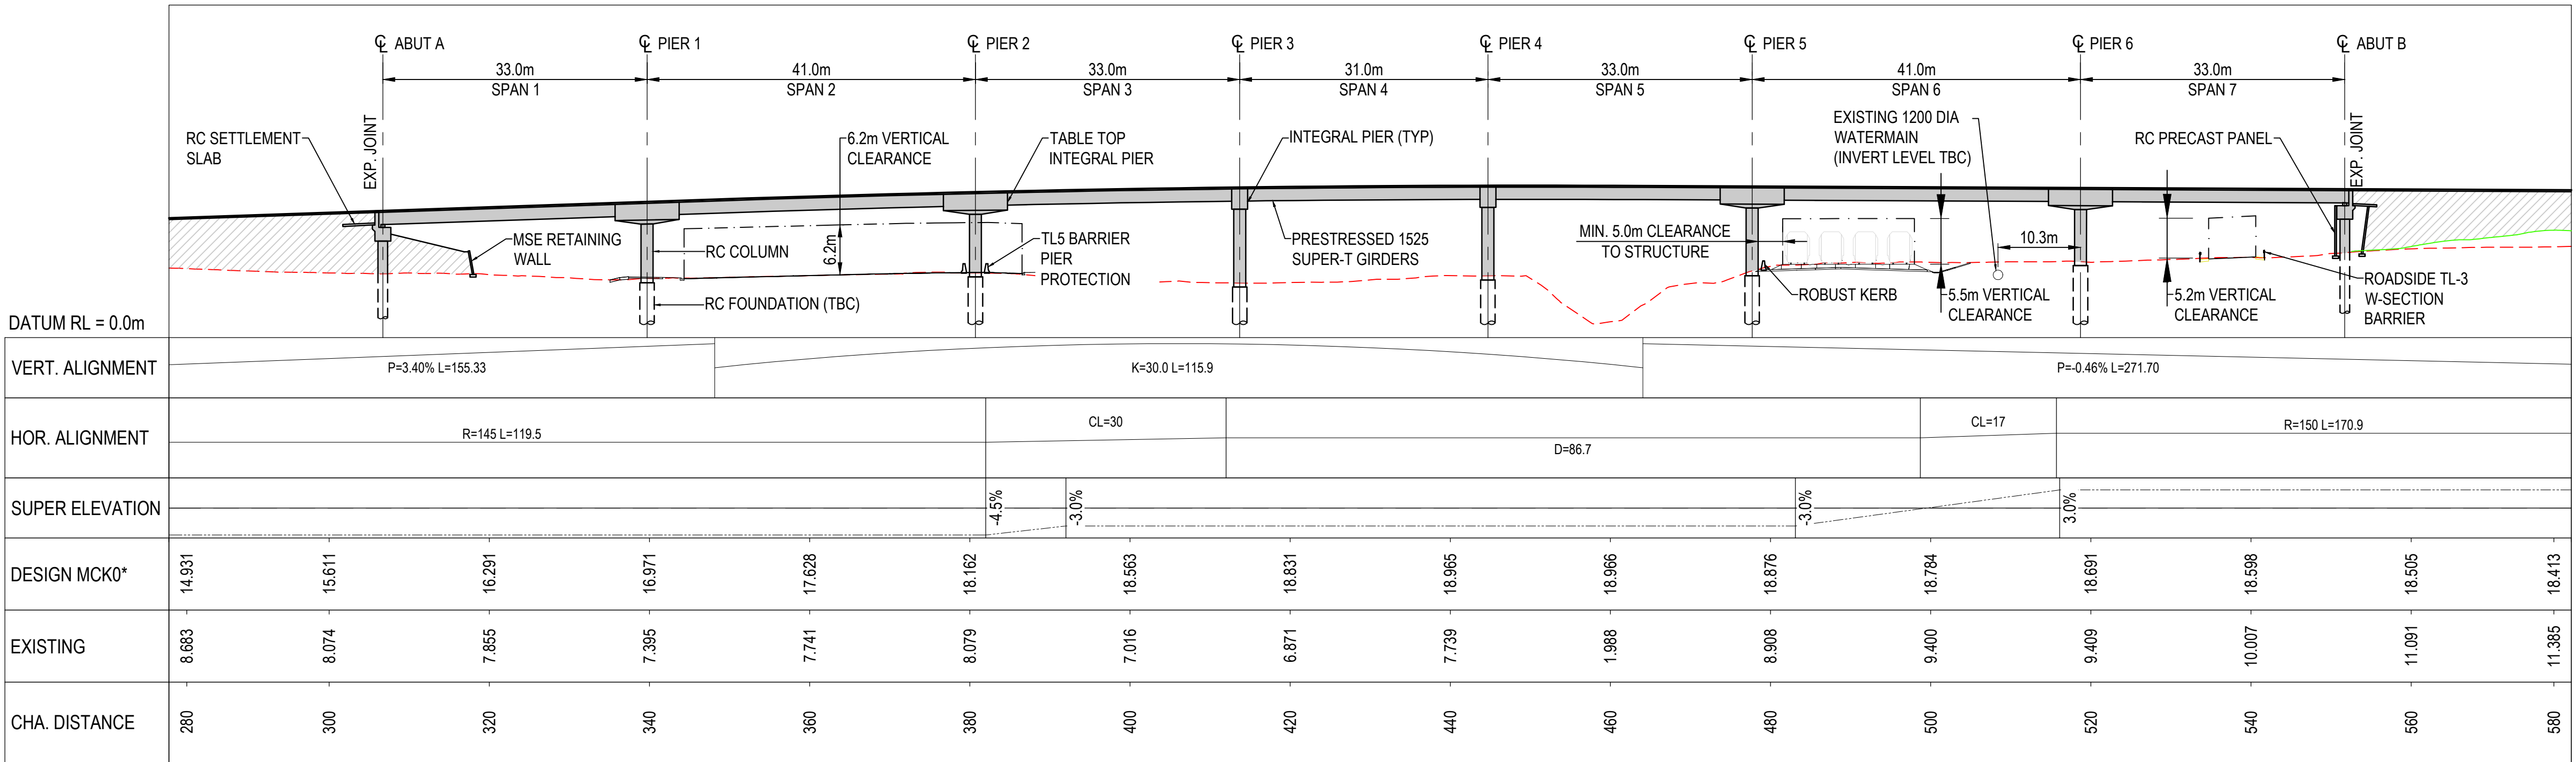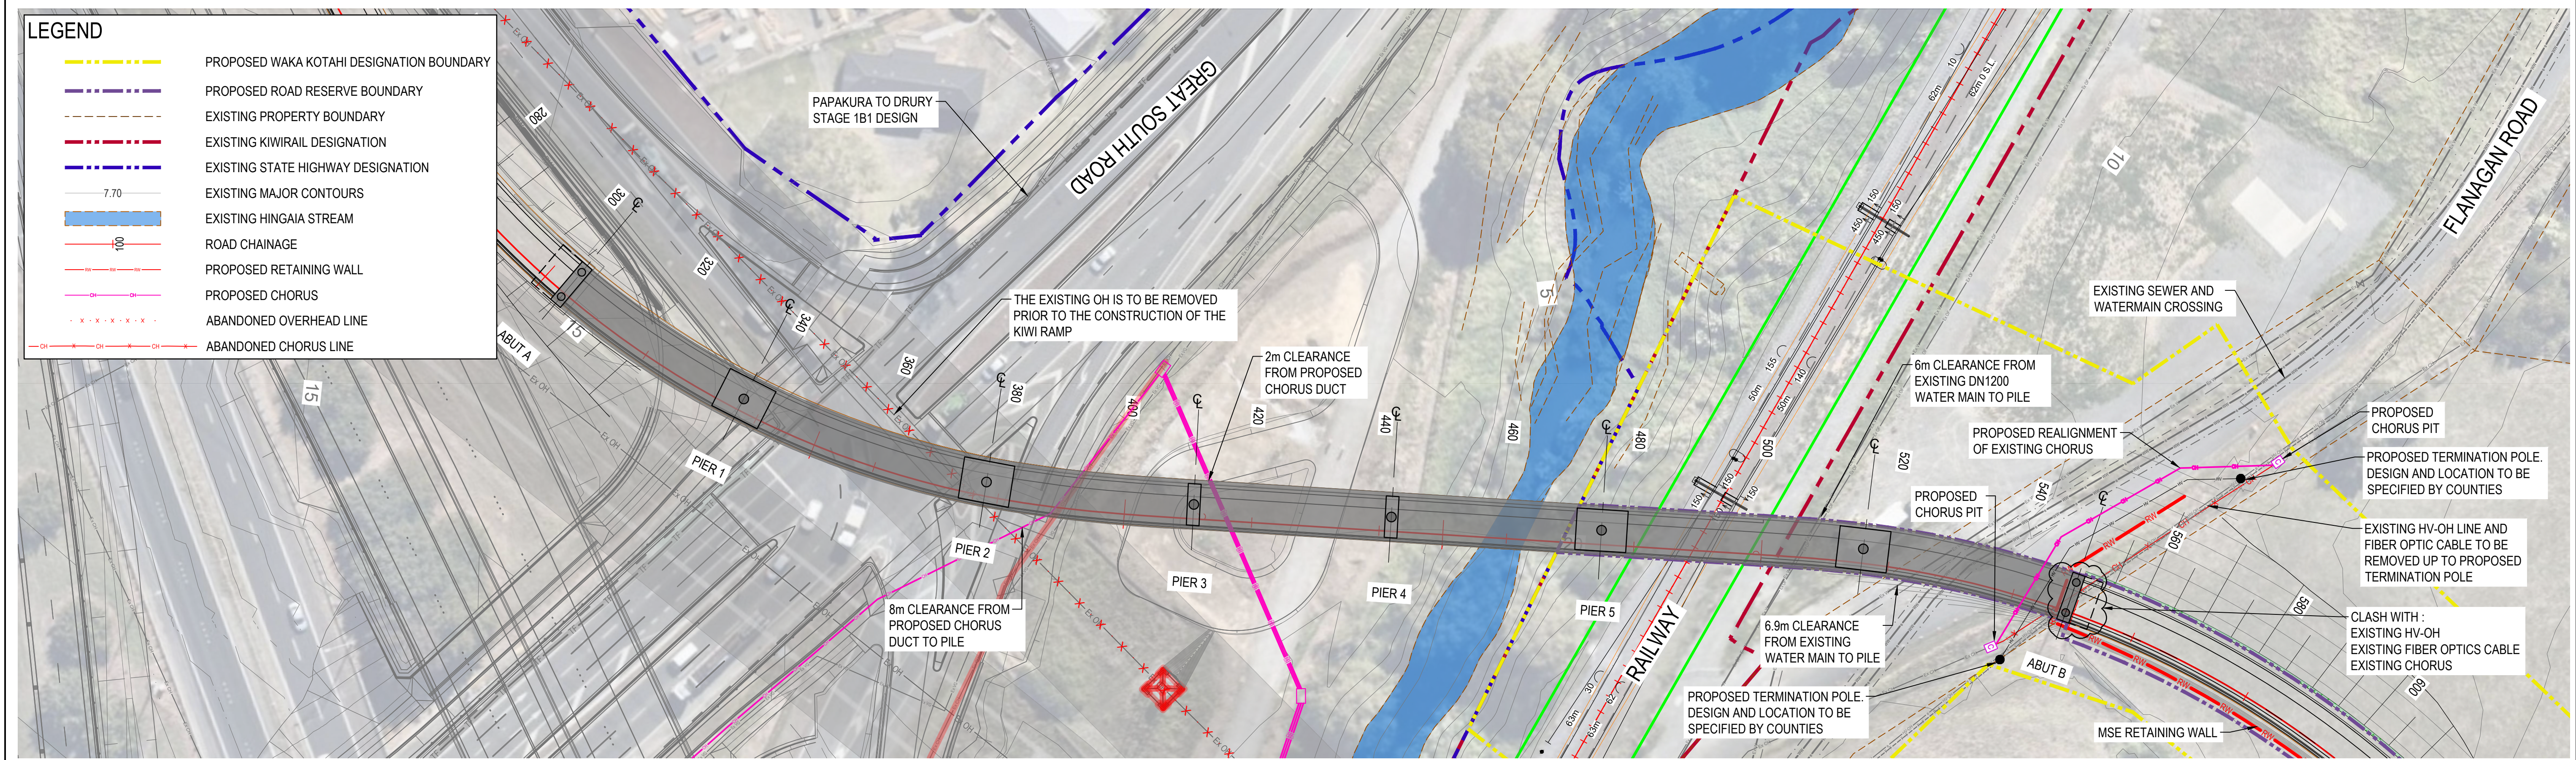

LONGITUDINAL SECTION ALONG DESIGN CONTROL LINE MCK0
1:500H 1:500V

REV	DATE	REVISION DETAILS	REV	DRAWN	DESIGNED	VERIFIED	APPROVED
A	2023-08-09	ISSUED FOR RESOURCE CONSENT	A	S.GOURLEY	O.DE LAUTOUR	R.NUTTON	W.NEL

PREPARED BY

aurecon

www.aurecongroup.com

CLIENT

Kiwi Property

WAKA KOTAHI
NZ TRANSPORT
AGENCY

Coordinate system

Height datum

PRINT ALL COPIES
IN COLOUR

CLIENT DOCUMENT NUMBER

REV

5 0 10 20m
SCALE 1:500

All written dimensions
take precedence over
scaled dimensions.

CONSTRUCTION STATUS

NOT FOR
CONSTRUCTION

DRAWN BY
S.GOURLEY

DESIGNED BY
O.DE LAUTOUR

STATUS

STARTED

CODE

W1

DOCUMENT STATE

WORK IN PROGRESS

PROJECT

KIWI PROPERTY DRURY OFF RAMP
RESOURCE CONSENT

TITLE

BRIDGES
PROPOSED BRIDGE AND LONGSECTION
SHEET 1

DOCUMENT CODE

523844-W00001-DRG-BG-0101

SCALE

1:500

SIZE

A1

REFERENCE No.

DRG-BG-0101

REV

A



Plot Date: 2023-08-09 3:13 PM Filename: 523844-W00001-DRG-LC-0101.DWG

REV	DATE	REVISION DETAILS	REV	DRAWN	DESIGNED	VERIFIED	APPROVED
A	2023-08-09	ISSUED FOR RESOURCE CONSENT	A	S.GOURLEY	M.LAING	M.LAING	W.NEL

PREPARED BY



www.aurecongroup.com


CLIENT



CLIENT DOCUMENT NUMBER

REV


Coordinate system
Height datum



PRINT ALL COPIES
IN COLOUR

CONSTRUCTION STATUS	
NOT FOR CONSTRUCTION	
DRAWN BY	S.GOURLEY
DESIGNED BY	M.LAING
STATUS	CODE
STARTED	W1
DOCUMENT STATE	WORK IN PROGRESS

PROJECT			
KIWI PROPERTY DRURY OFF RAMP RESOURCE CONSENT			
TITLE			
CIVILS DESIGNATION LAYOUT PLAN SHEET 1			
DOCUMENT CODE			
523844-W00001-DRG-LC-0101			
SCALE	SIZE	REFERENCE No.	REV
1:500	A1	DRG-LC-0101	A

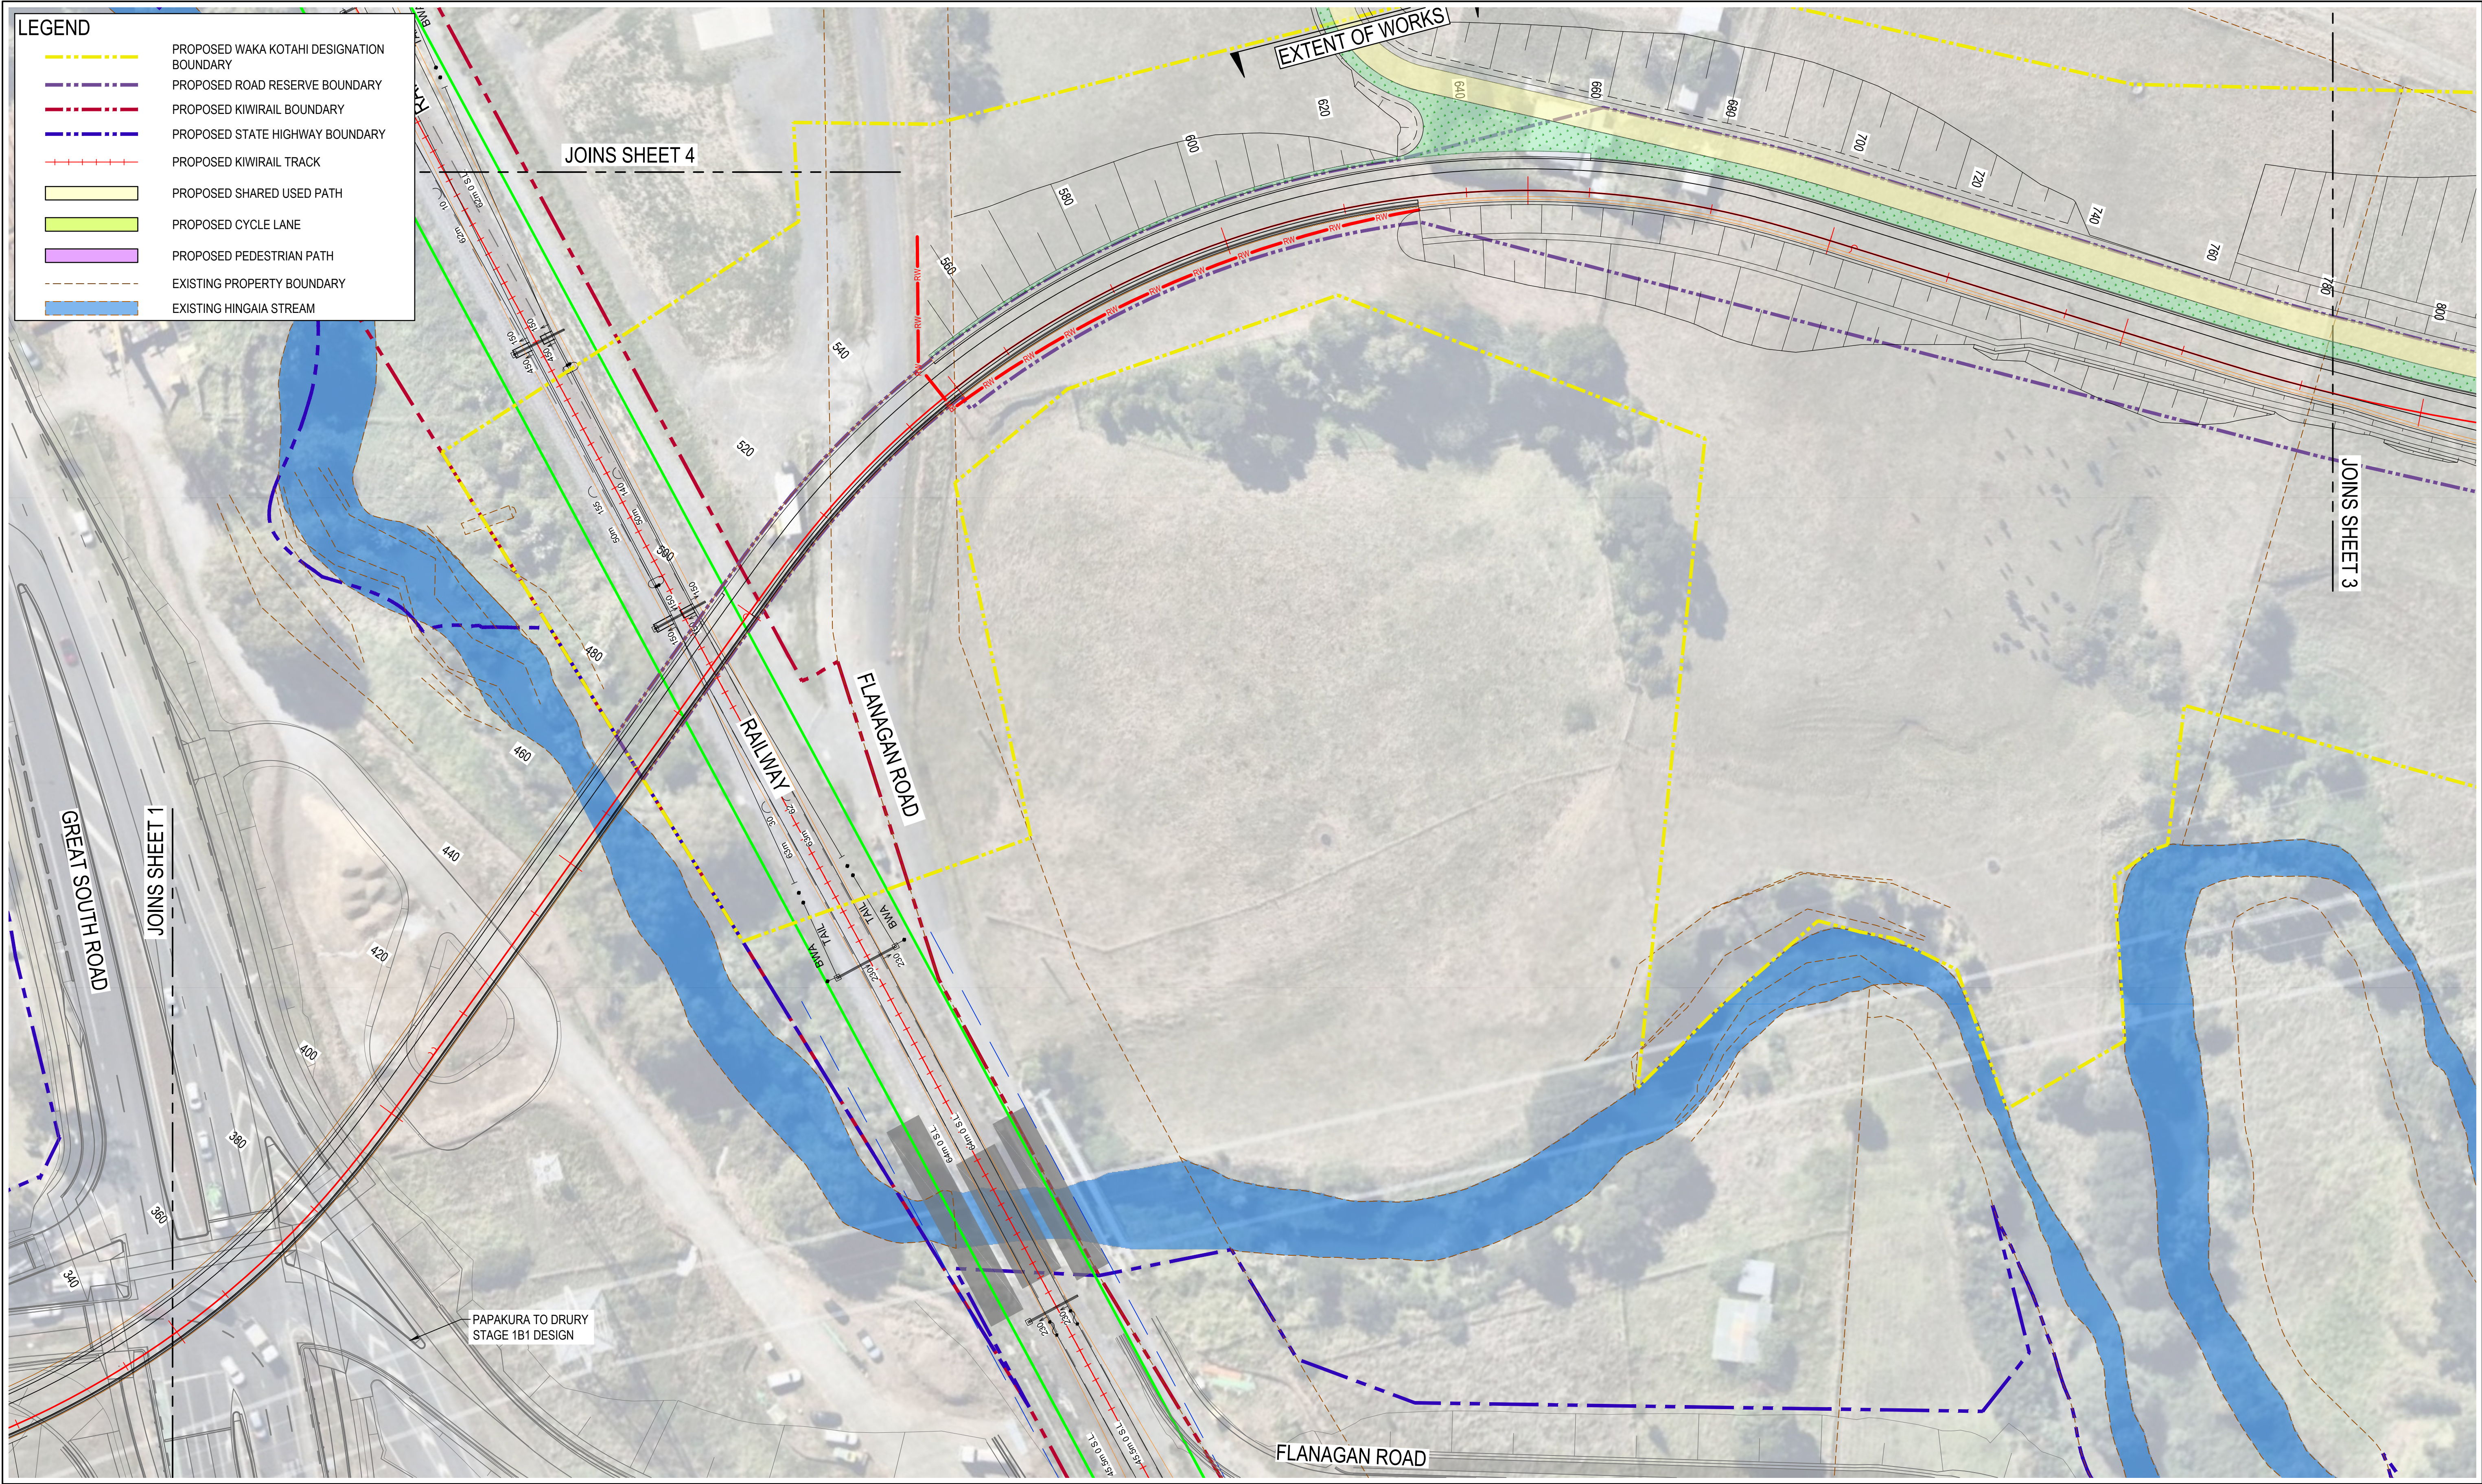

Plot Date: 2023-08-09 11:23 AM. Filename: 523844-W00001-DRG-LC-0102.DWG

REV	DATE	REVISION DETAILS	REV	DRAWN	DESIGNED	VERIFIED	APPROVED
A	2023-08-09	ISSUED FOR RESOURCE CONSENT	A	S.GOURLEY	M.LAING	M.LAING	W.NEL

PREPARED BY

aurecon

www.aurecongroup.com

CLIENT

Kiwi Property

WAKA KOTAHI
NZ TRANSPORT
AGENCY

CLIENT DOCUMENT NUMBER

REV

5 0 10 20m
SCALE 1:500

All written dimensions
take precedence over
scaled dimensions.

Coordinate system

Height datum

PRINT ALL COPIES
IN COLOUR

CONSTRUCTION STATUS

NOT FOR
CONSTRUCTION

DRAWN BY
S.GOURLEY

DESIGNED BY
M.LAING

STATUS
STARTED

CODE
W1

DOCUMENT STATE

WORK IN PROGRESS

PROJECT

KIWI PROPERTY DRURY OFF RAMP
RESOURCE CONSENT

TITLE

CIVILS
DESIGNATION LAYOUT PLAN
SHEET 2

DOCUMENT CODE

523844-W00001-DRG-LC-0102

SCALE

1:500

SIZE


A1

REFERENCE No.

DRG-LC-0102

REV

A

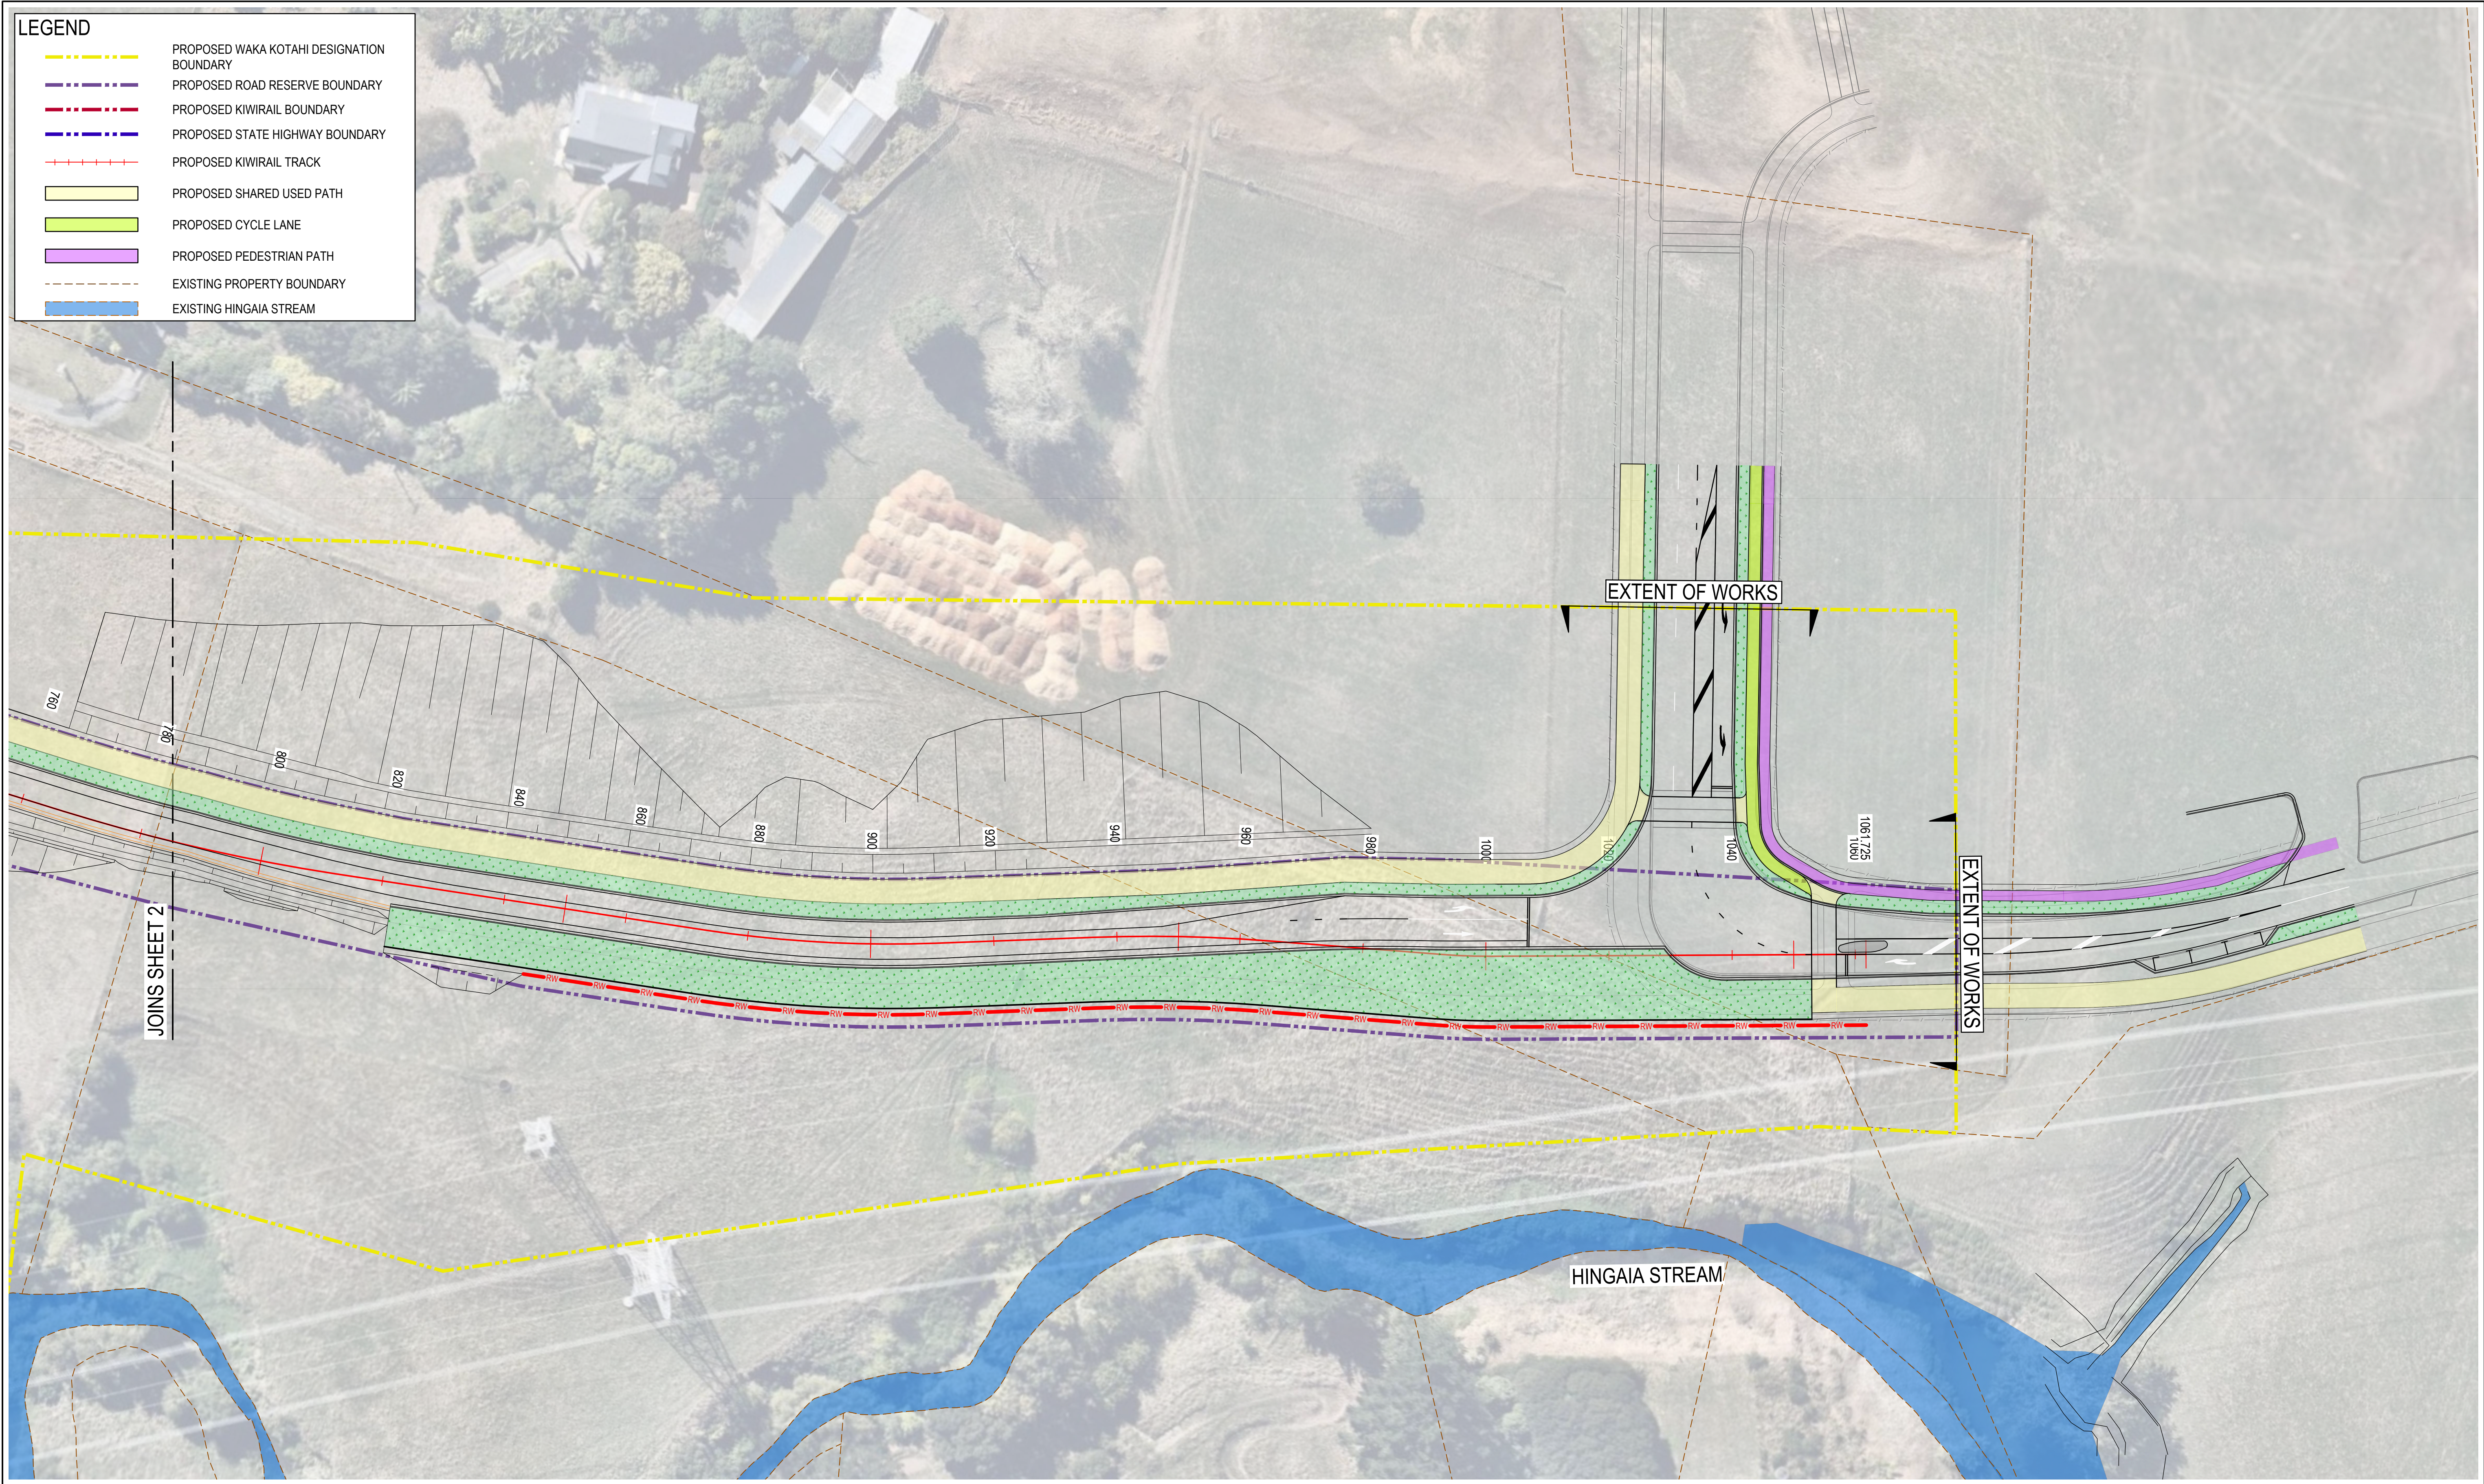

Plot Date: 2023-06-09 11:24 AM, Filename: 523844-W00001-DRG-LC-0103.DWG

REV	DATE	REVISION DETAILS	REV	DRAWN	DESIGNED	VERIFIED	APPROVED
A	2023-08-09	ISSUED FOR RESOURCE CONSENT	A	S.GOURLEY	M.LAING	M.LAING	W.NEL

PREPARED BY

aurecon

www.aurecongroup.com

CLIENT

Kiwi Property

WAKA KOTAHI
NZ TRANSPORT AGENCY

CLIENT DOCUMENT NUMBER

REV

5 0 10 20m
SCALE 1:500

All written dimensions take precedence over scaled dimensions.

Coordinate system

Height datum

PRINT ALL COPIES IN COLOUR

CONSTRUCTION STATUS

NOT FOR CONSTRUCTION

DRAWN BY
S.GOURLEY

DESIGNED BY
M.LAING

STATUS
STARTED

CODE
W1

DOCUMENT STATE
WORK IN PROGRESS

PROJECT
KIWI PROPERTY DRURY OFF RAMP RESOURCE CONSENT

TITLE
CIVILS
DESIGNATION LAYOUT PLAN
SHEET 3

DOCUMENT CODE
523844-W00001-DRG-LC-0103

SCALE
1:500

SIZE
A1

REFERENCE No.
DRG-LC-0103

REV
A



Plot Date: 2023-08-09 11:24 AM File Name: 523844-W00001-DRG-LC-0104.DWG

REV	DATE	REVISION DETAILS	REV	DRAWN	DESIGNED	VERIFIED	APPROVED
A	2023-08-09	ISSUED FOR RESOURCE CONSENT	A	S.GOURLEY	M.LAING	M.LAING	W.NEL

PREPARED BY



www.aurecongroup.com

CLIENT




CLIENT DOCUMENT NUMBER

REV

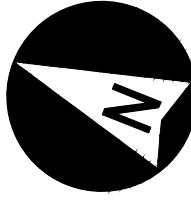


Coordinate system
Height datum



PRINT ALL COPIES
IN COLOUR

CONSTRUCTION STATUS	
NOT FOR CONSTRUCTION	
DRAWN BY	S.GOURLEY
DESIGNED BY	M.LAING
STATUS	CODE
STARTED	W1
DOCUMENT STATE	WORK IN PROGRESS

PROJECT			
KIWI PROPERTY DRURY OFF RAMP RESOURCE CONSENT			
TITLE			
CIVILS DESIGNATION LAYOUT PLAN SHEET 4			
DOCUMENT CODE			
523844-W00001-DRG-LC-0104			
SCALE	SIZE	REFERENCE No.	REV
1:500	A1	DRG-LC-0104	A

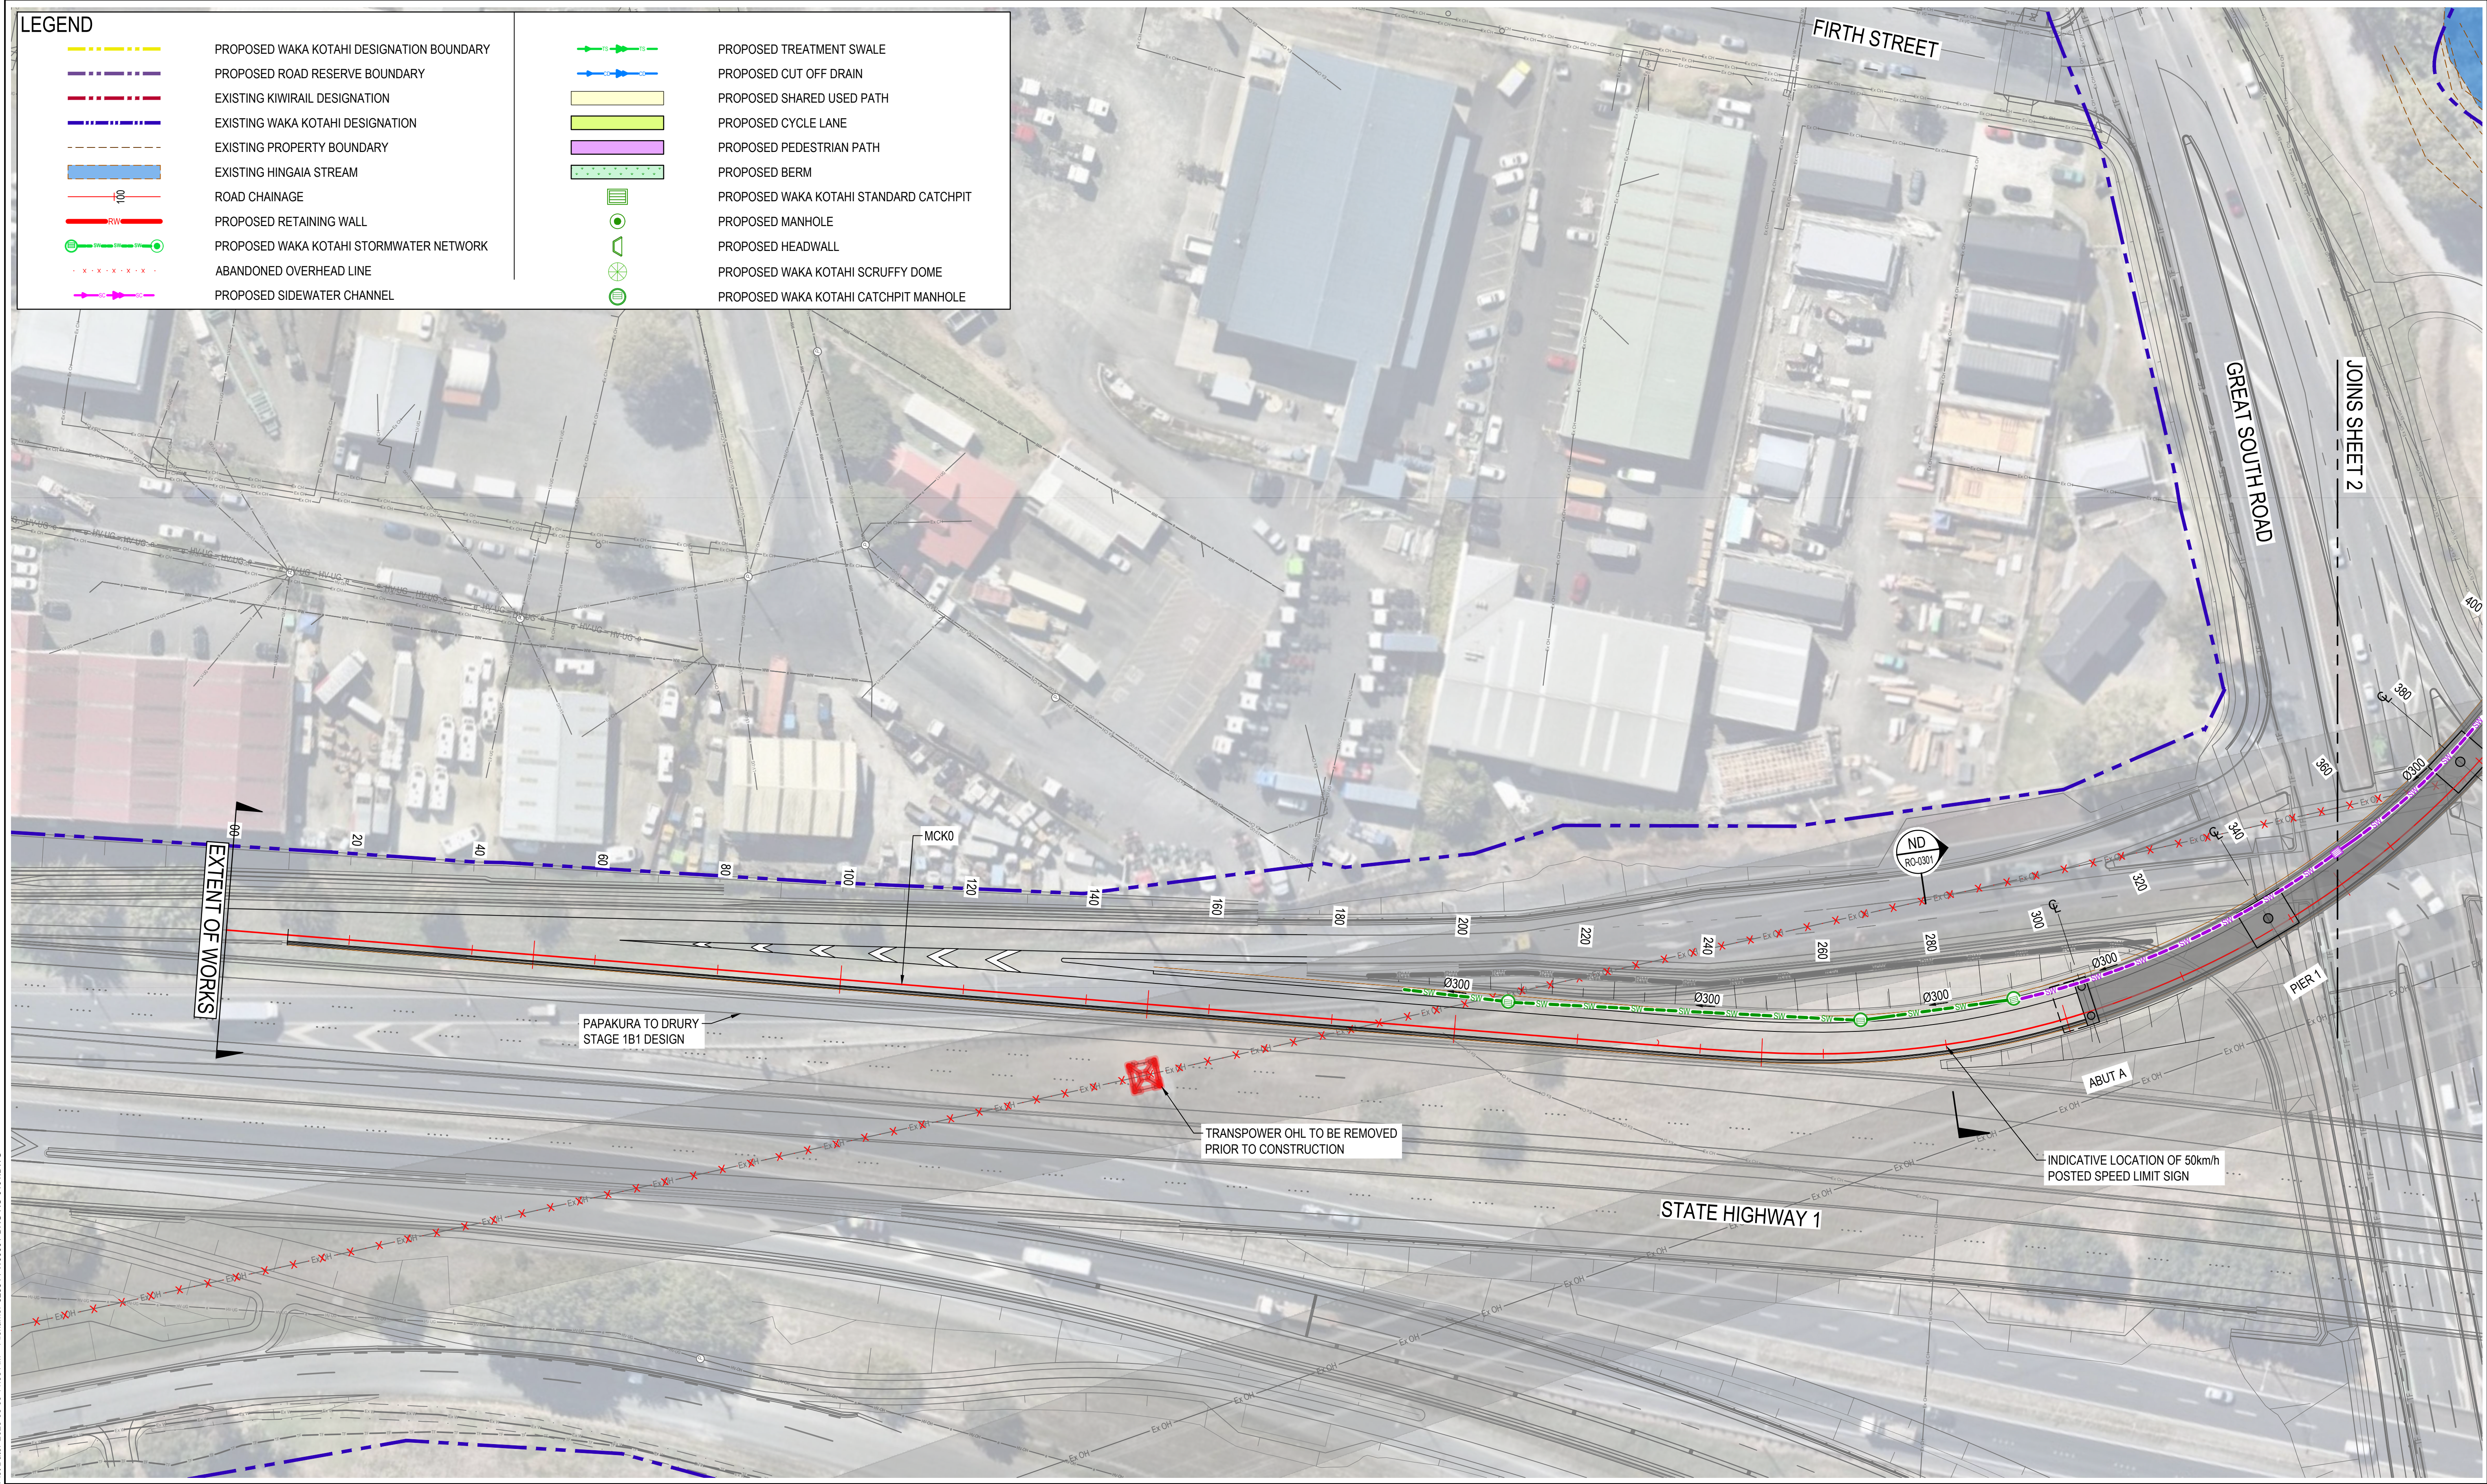

Plot Date: 2023-06-09 11:38 AM Filename: 523844-W00001-DRG-RO-0101.DWG

REV	DATE	REVISION DETAILS	REV	DRAWN	DESIGNED	VERIFIED	APPROVED
A	2023-08-09	ISSUED FOR RESOURCE CONSENT	A	S.GOURLEY	RC.CONSTANT	M.LAING	W.NEL

PREPARED BY

www.aurecongroup.com

CLIENT

CLIENT DOCUMENT NUMBER

REV

Coordinate system

Height datum

PRINT ALL COPIES
IN COLOUR

CONSTRUCTION STATUS

NOT FOR
CONSTRUCTION

DRAWN BY
S.GOURLEY

DESIGNED BY
RC.CONSTANTINESCU

STATUS
STARTED

CODE
W1

DOCUMENT STATE
WORK IN PROGRESS

PROJECT

KIWI PROPERTY DRURY OFF RAMP
RESOURCE CONSENT

TITLE

ROADS
GENERAL ARRANGEMENT LAYOUT PLAN
SHEET 1

DOCUMENT CODE

523844-W00001-DRG-RO-0101

SCALE

1:500

SIZE


A1

REFERENCE No.

DRG-RO-0101

REV


A

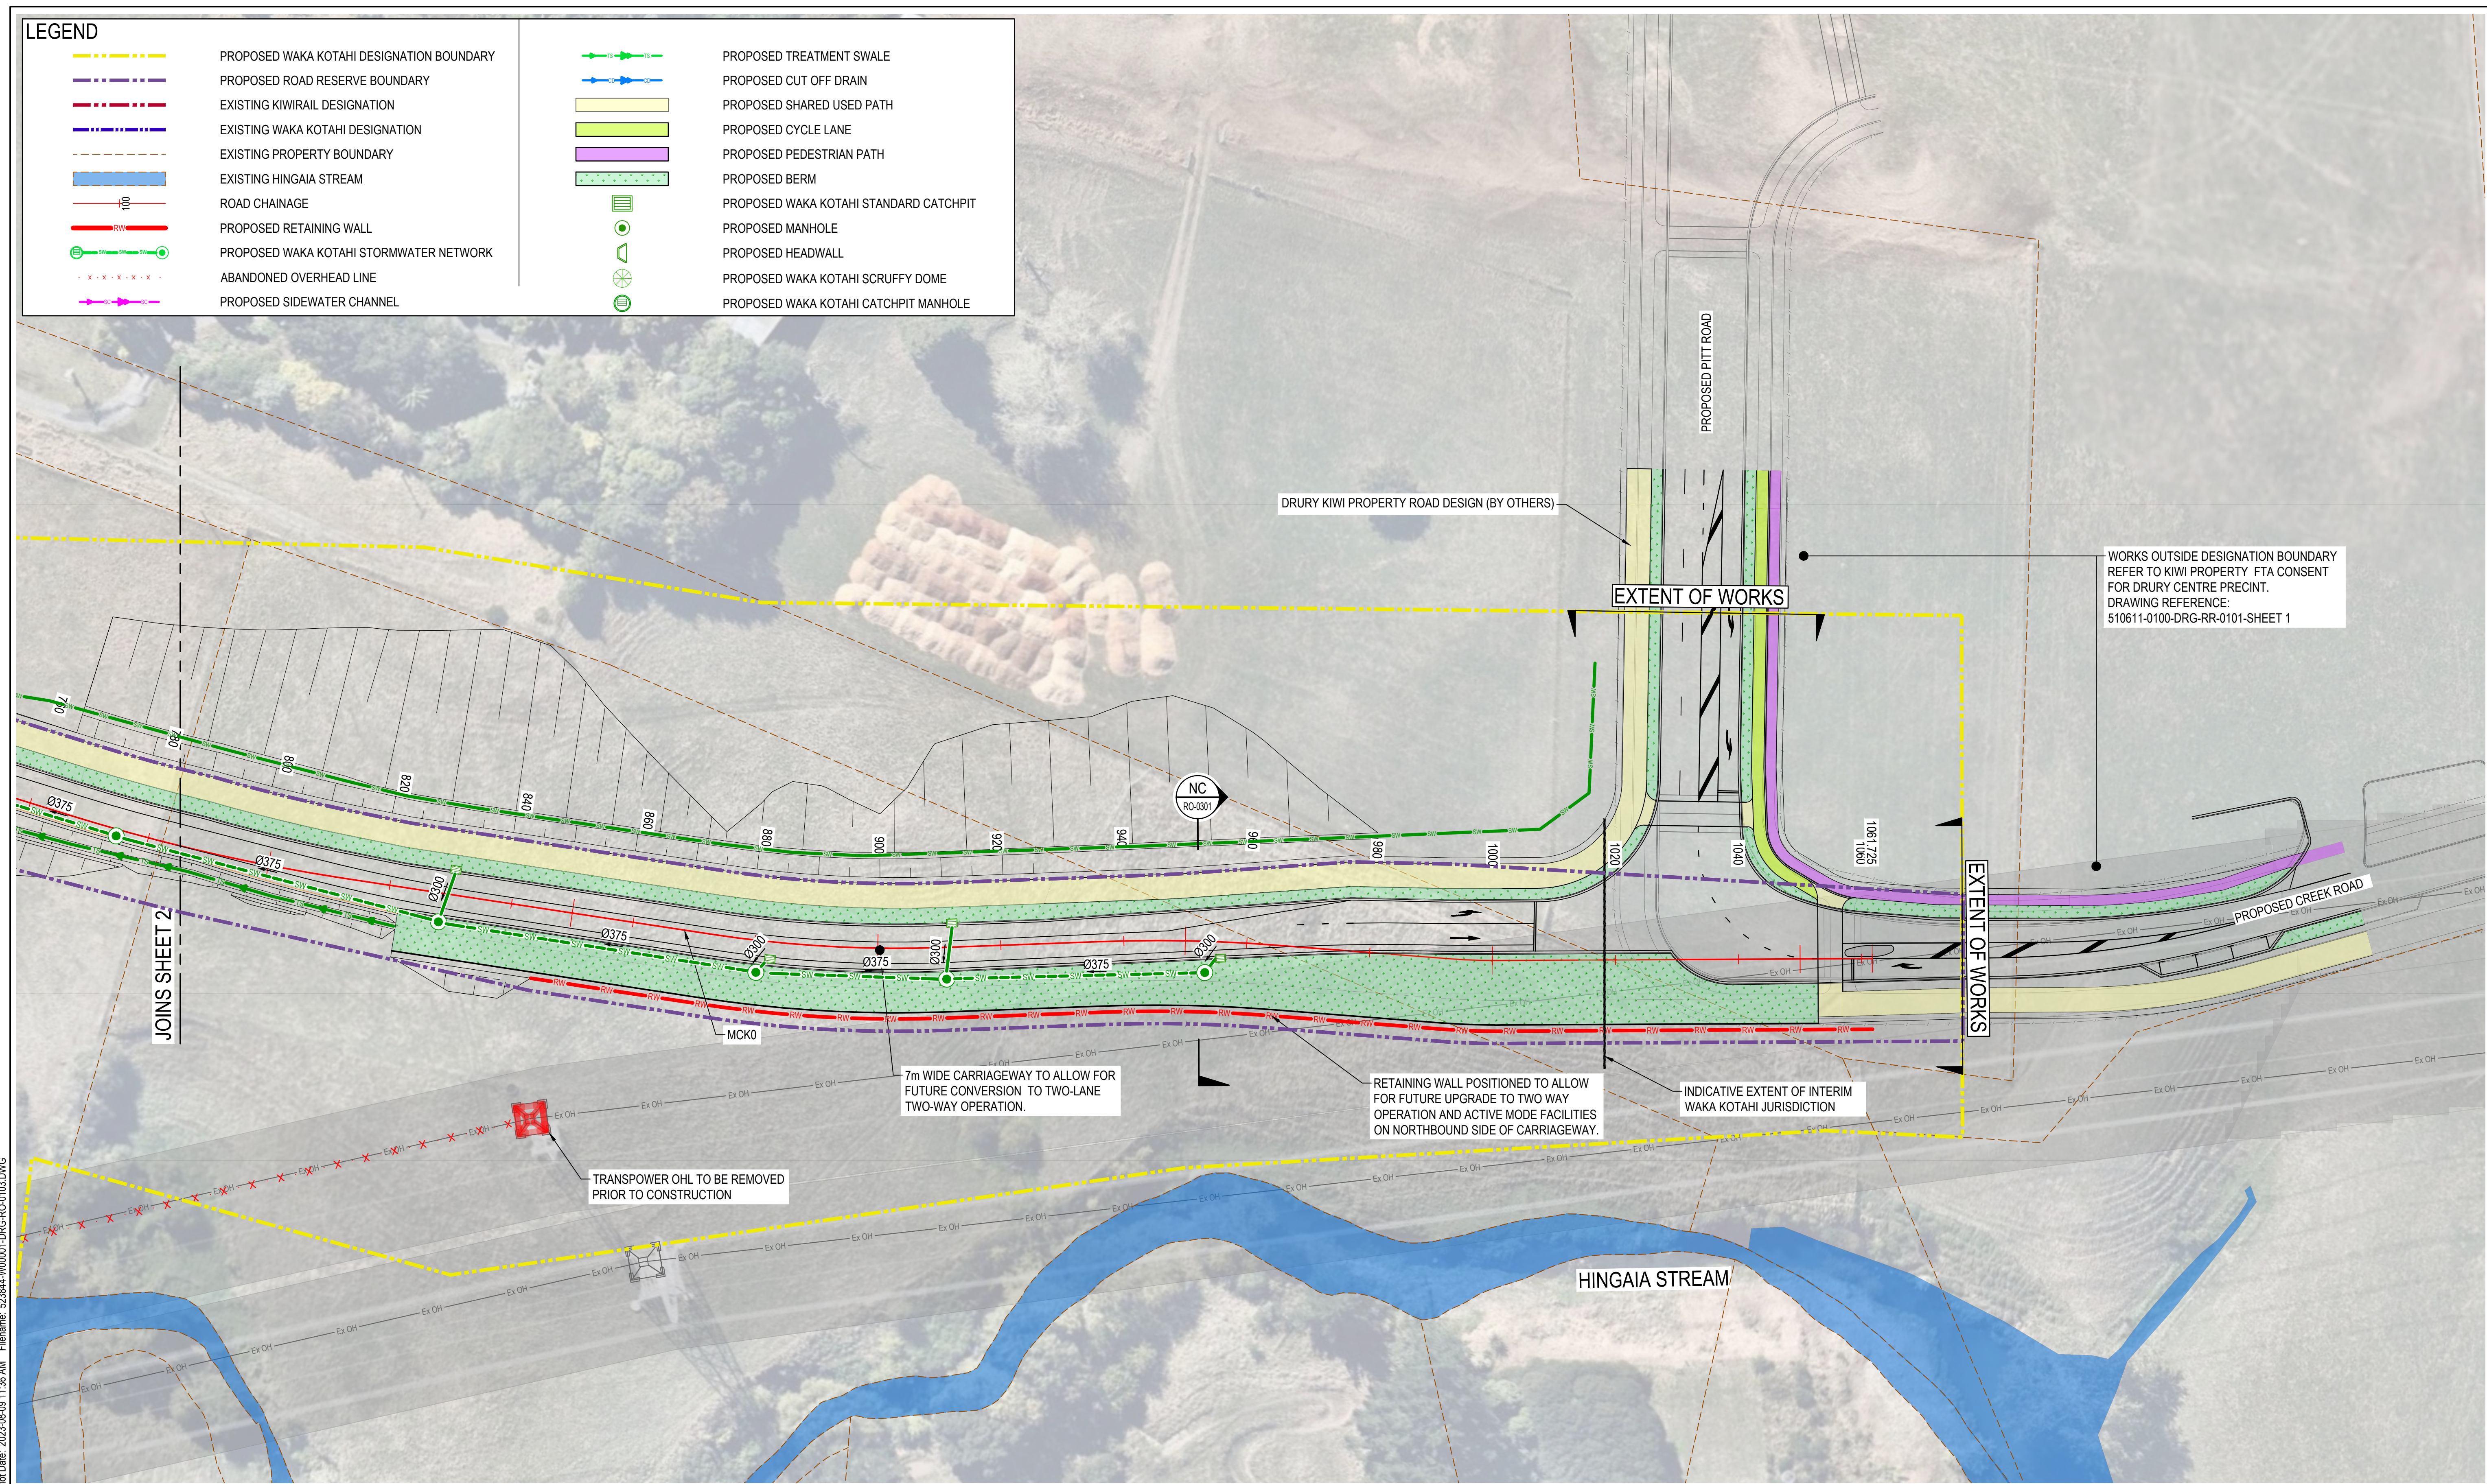

REV	DATE	REVISION DETAILS	REV	DRAWN	DESIGNED	VERIFIED	APPROVED
A	2023-08-09	ISSUED FOR RESOURCE CONSENT	A	S.GOURLEY	RC.CONSTANT	M.LAING	W.NEL

CLIENT		REV
 		
CLIENT DOCUMENT NUMBER		

CONSTRUCTION STATUS	
NOT FOR CONSTRUCTION	
DRAWN BY S.GOURLEY	
DESIGNED BY RC.CONSTANTINESCU	
STATUS	CODE
STARTED	W1
DOCUMENT STATE	
WORK IN PROGRESS	

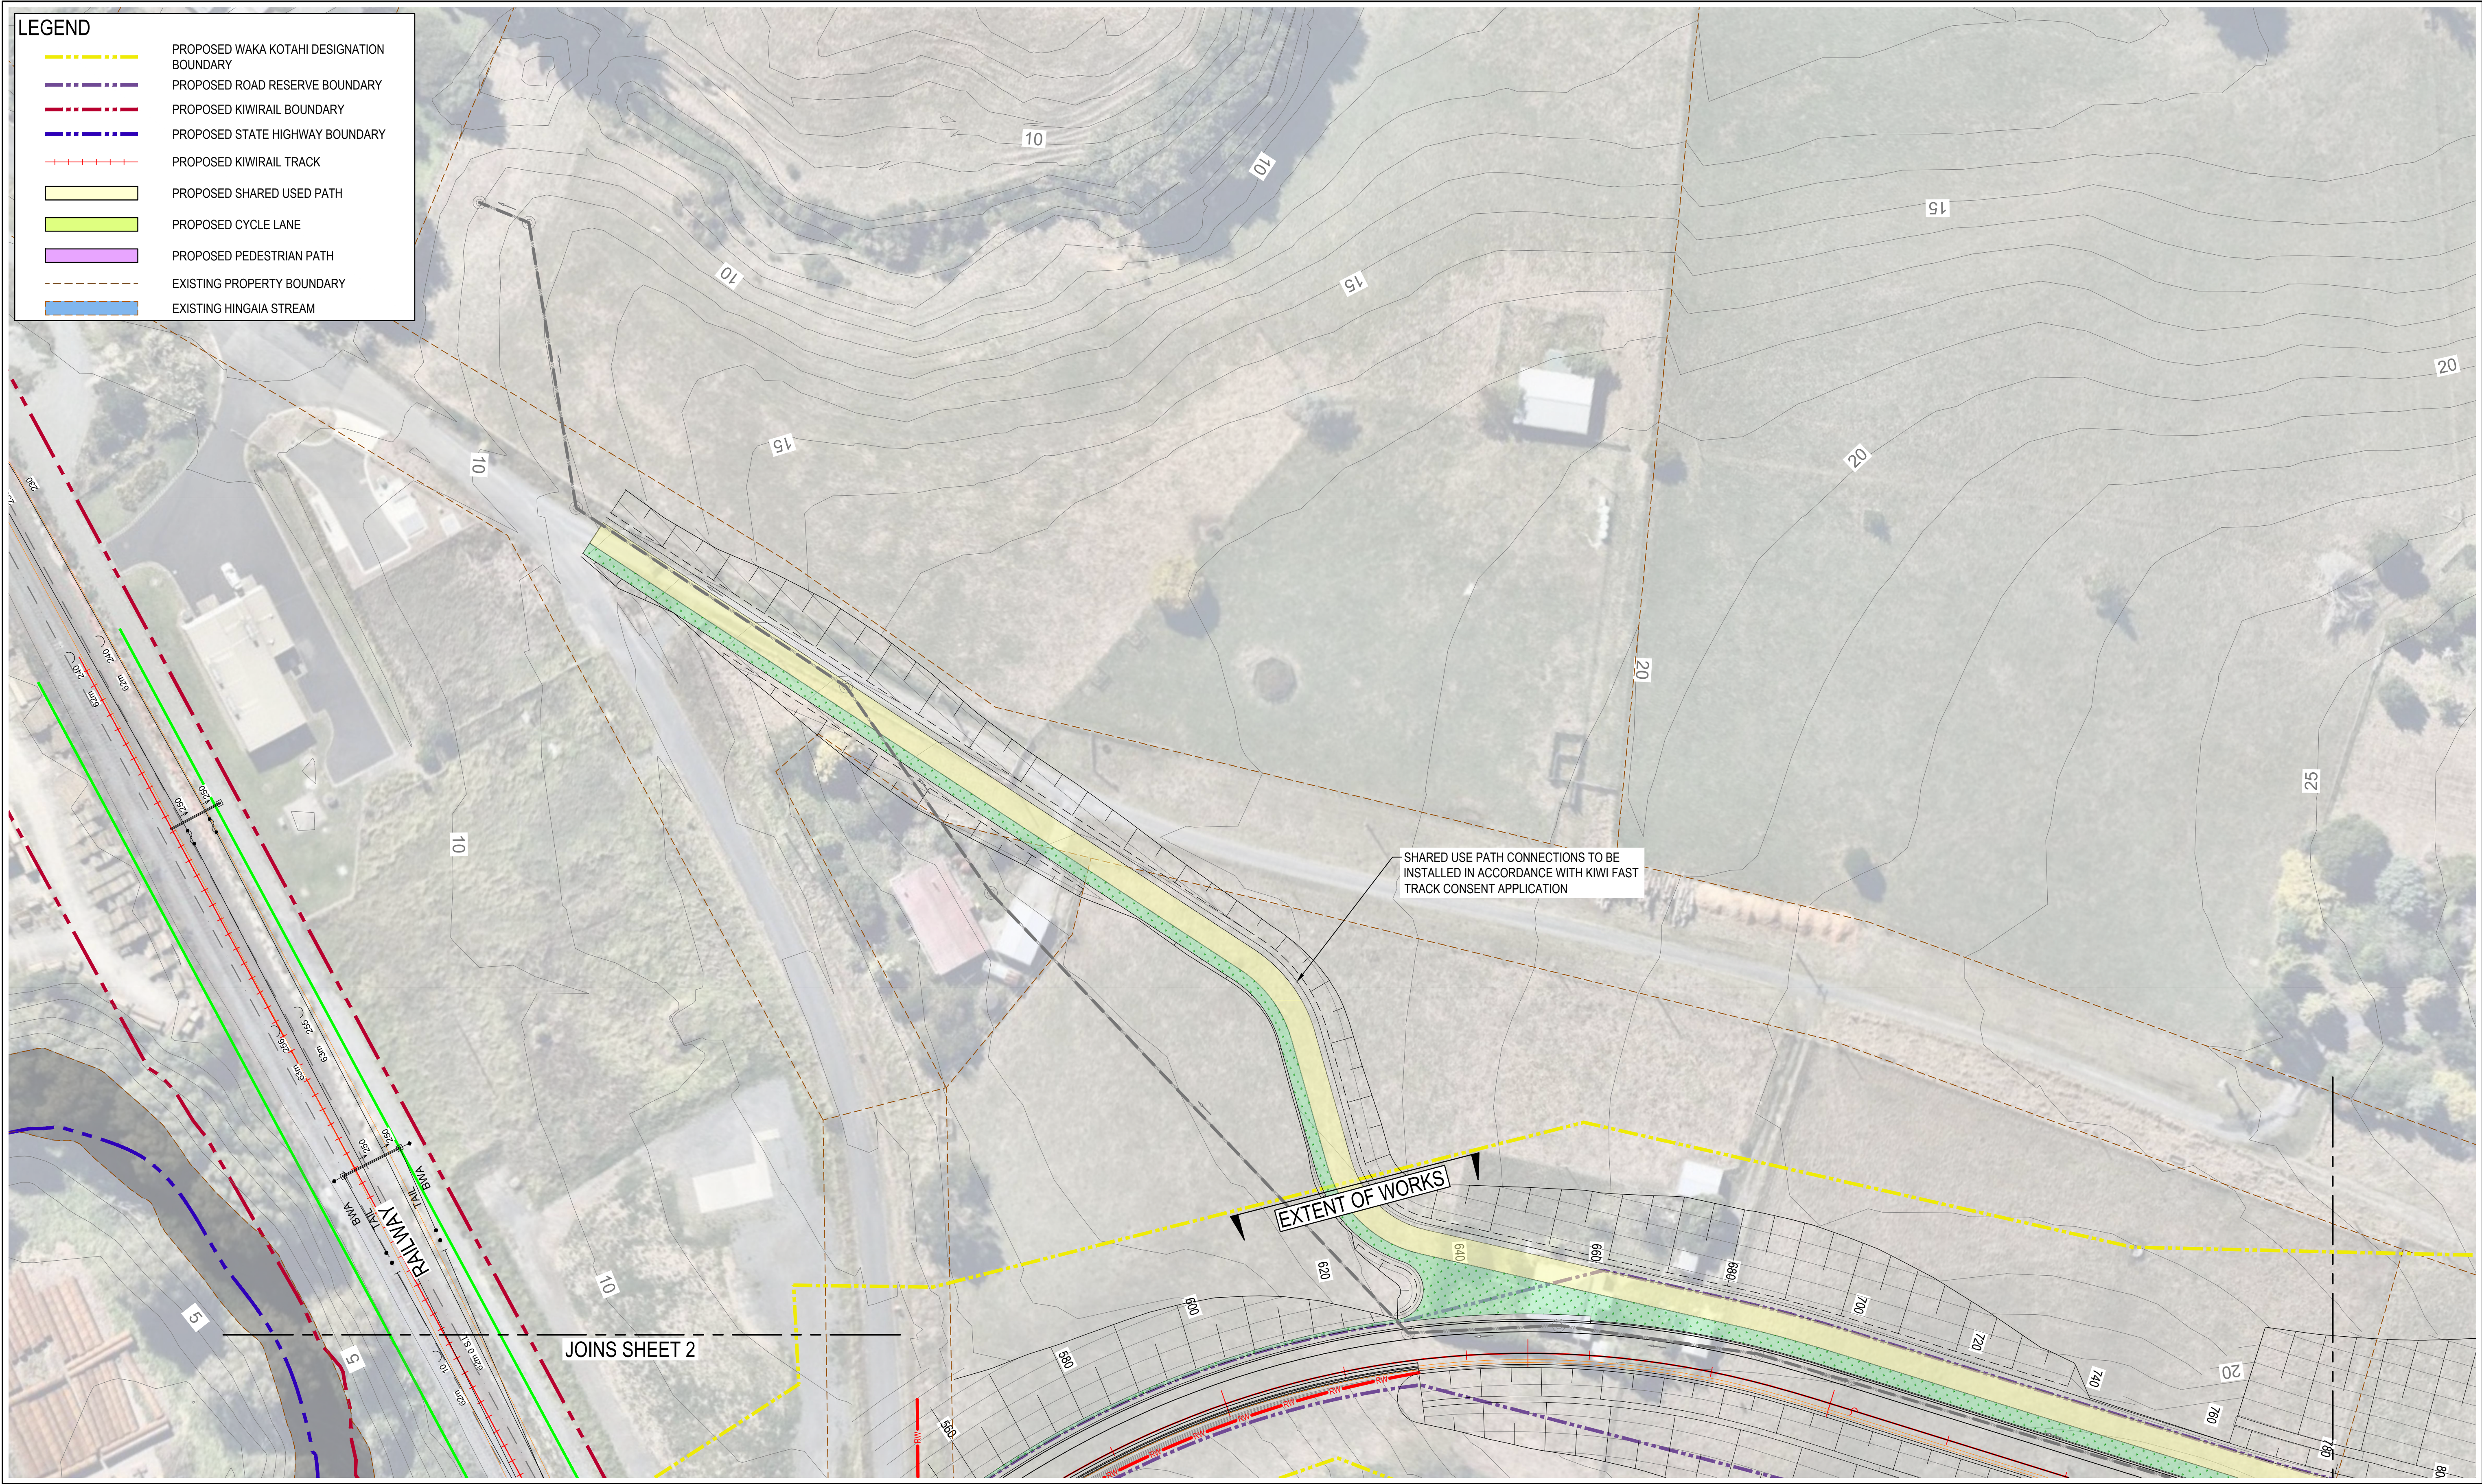

Plot Date: 2023-08-09 11:34 AM. Filename: 523844-W00001-DRG-RO-0104.DWG

REV	DATE	REVISION DETAILS
A	2023-08-09	ISSUED FOR RESOURCE CONSENT

REV	DRAWN	DESIGNED	VERIFIED	APPROVED
A	S. GOURLEY	M. LAING	M. LAING	W. NEL

PREPARED BY

aurecon

www.aurecongroup.com

CLIENT

Kiwi Property

WAKA KOTAHI
NZ TRANSPORT
AGENCY

CLIENT DOCUMENT NUMBER

REV

5 0 10 20m
SCALE 1:500

All written dimensions take precedence over scaled dimensions.

Coordinate system
Height datum

PRINT ALL COPIES IN COLOUR

CONSTRUCTION STATUS

NOT FOR CONSTRUCTION

DRAWN BY
S. GOURLEY

DESIGNED BY
M. LAING

STATUS
STARTED

CODE
W1

DOCUMENT STATE
WORK IN PROGRESS

PROJECT

**KIWI PROPERTY DRURY OFF RAMP
RESOURCE CONSENT**


TITLE

**CIVILS
GENERAL ARRANGEMENT LAYOUT PLAN
SHEET 4**

DOCUMENT CODE

523844-W00001-DRG-RO-0104

SCALE	SIZE	REFERENCE No.	REV
1:500	A1	DRG-RO-0104	A

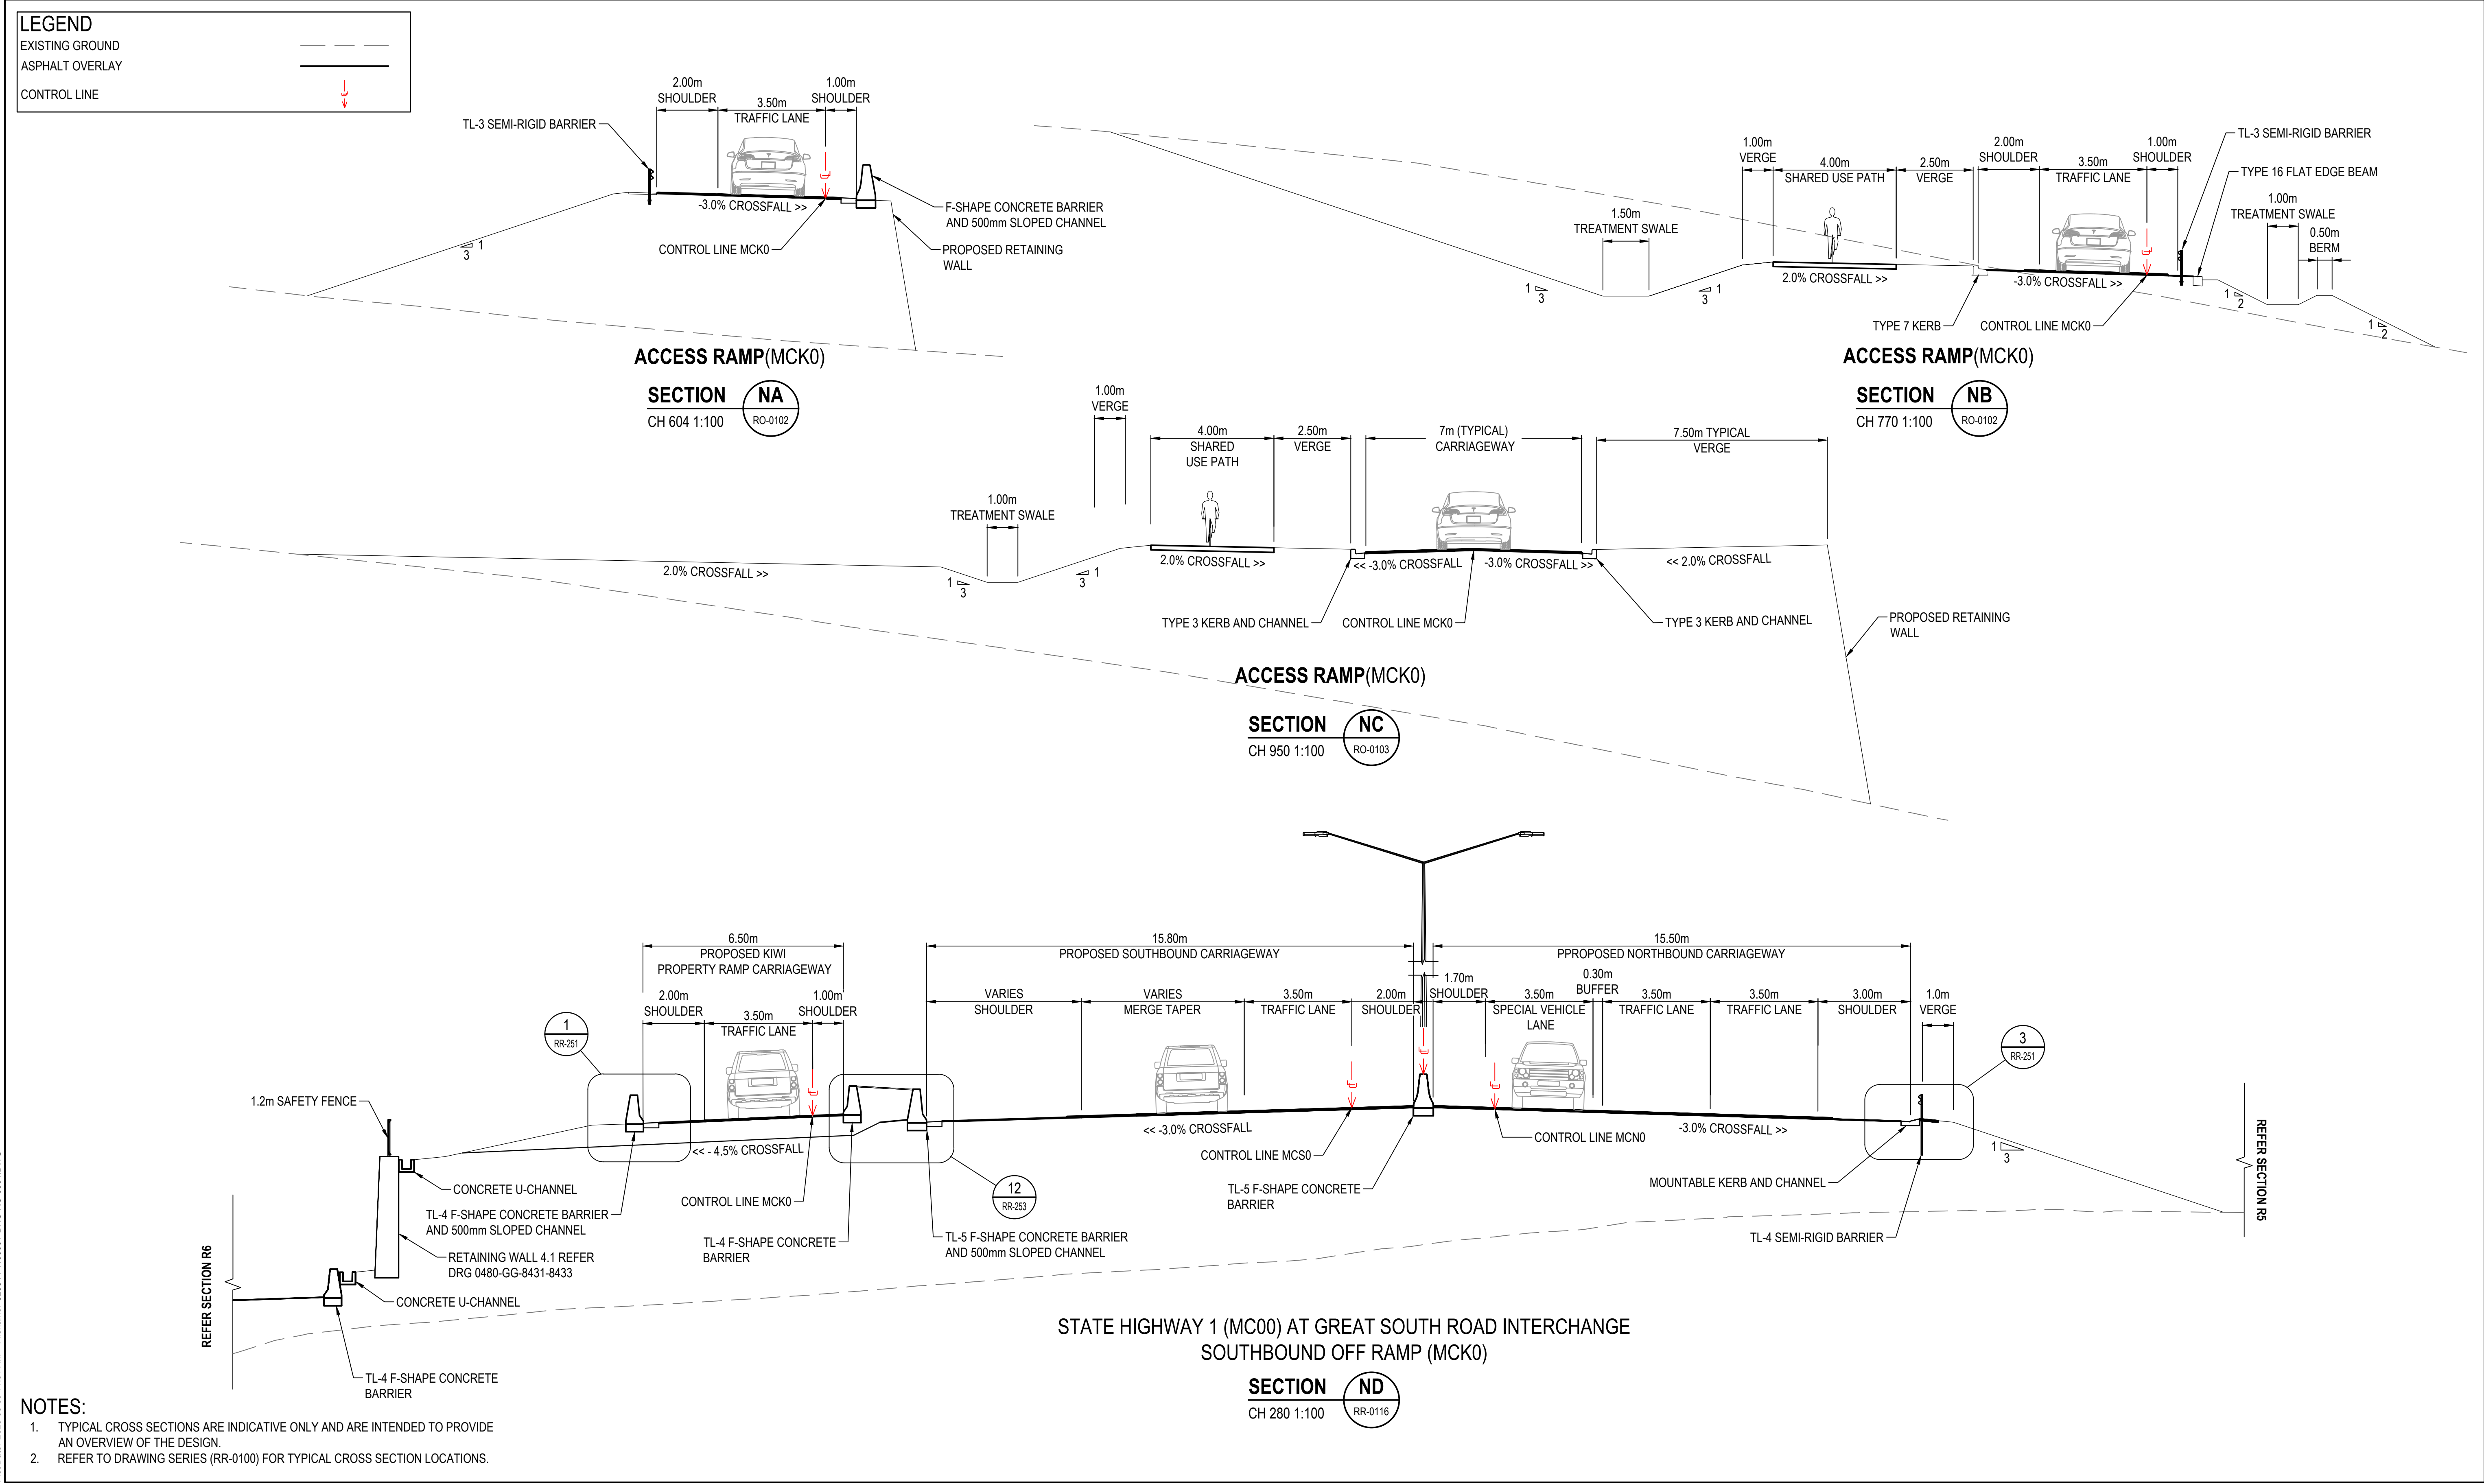

REV	DATE	REVISION DETAILS	REV	DRAWN	DESIGNED	VERIFIED	APPROVED
A	2023-08-09	ISSUED FOR RESOURCE CONSENT	A	S.GOURLEY	RC.CONSTANT	M.LAING	W.NEL

PREPARED BY

aurecon

www.aurecongroup.com

CLIENT

Kiwi Property

WAKA KOTAHI
NZ TRANSPORT
AGENCY

CLIENT DOCUMENT NUMBER

REV

1 0 2 4m

SCALE 1:100

All written dimensions take precedence over scaled dimensions.

Coordinate system

Height datum

PRINT ALL COPIES IN COLOUR

CONSTRUCTION STATUS

NOT FOR CONSTRUCTION

DRAWN BY
S.GOURLEY

DESIGNED BY
RC.CONSTANTINESCU

STATUS
STARTED

CODE
W1

DOCUMENT STATE

WORK IN PROGRESS

PROJECT

KIWI PROPERTY DRURY OFF RAMP
RESOURCE CONSENT

TITLE

ROADS
TYPICAL CROSS SECTIONS
SHEET 1

DOCUMENT CODE

523844-W00001-DRG-RO-0301

SCALE

AS SHOWN

SIZE


A1

REFERENCE No.

DRG-RO-0301

REV

A

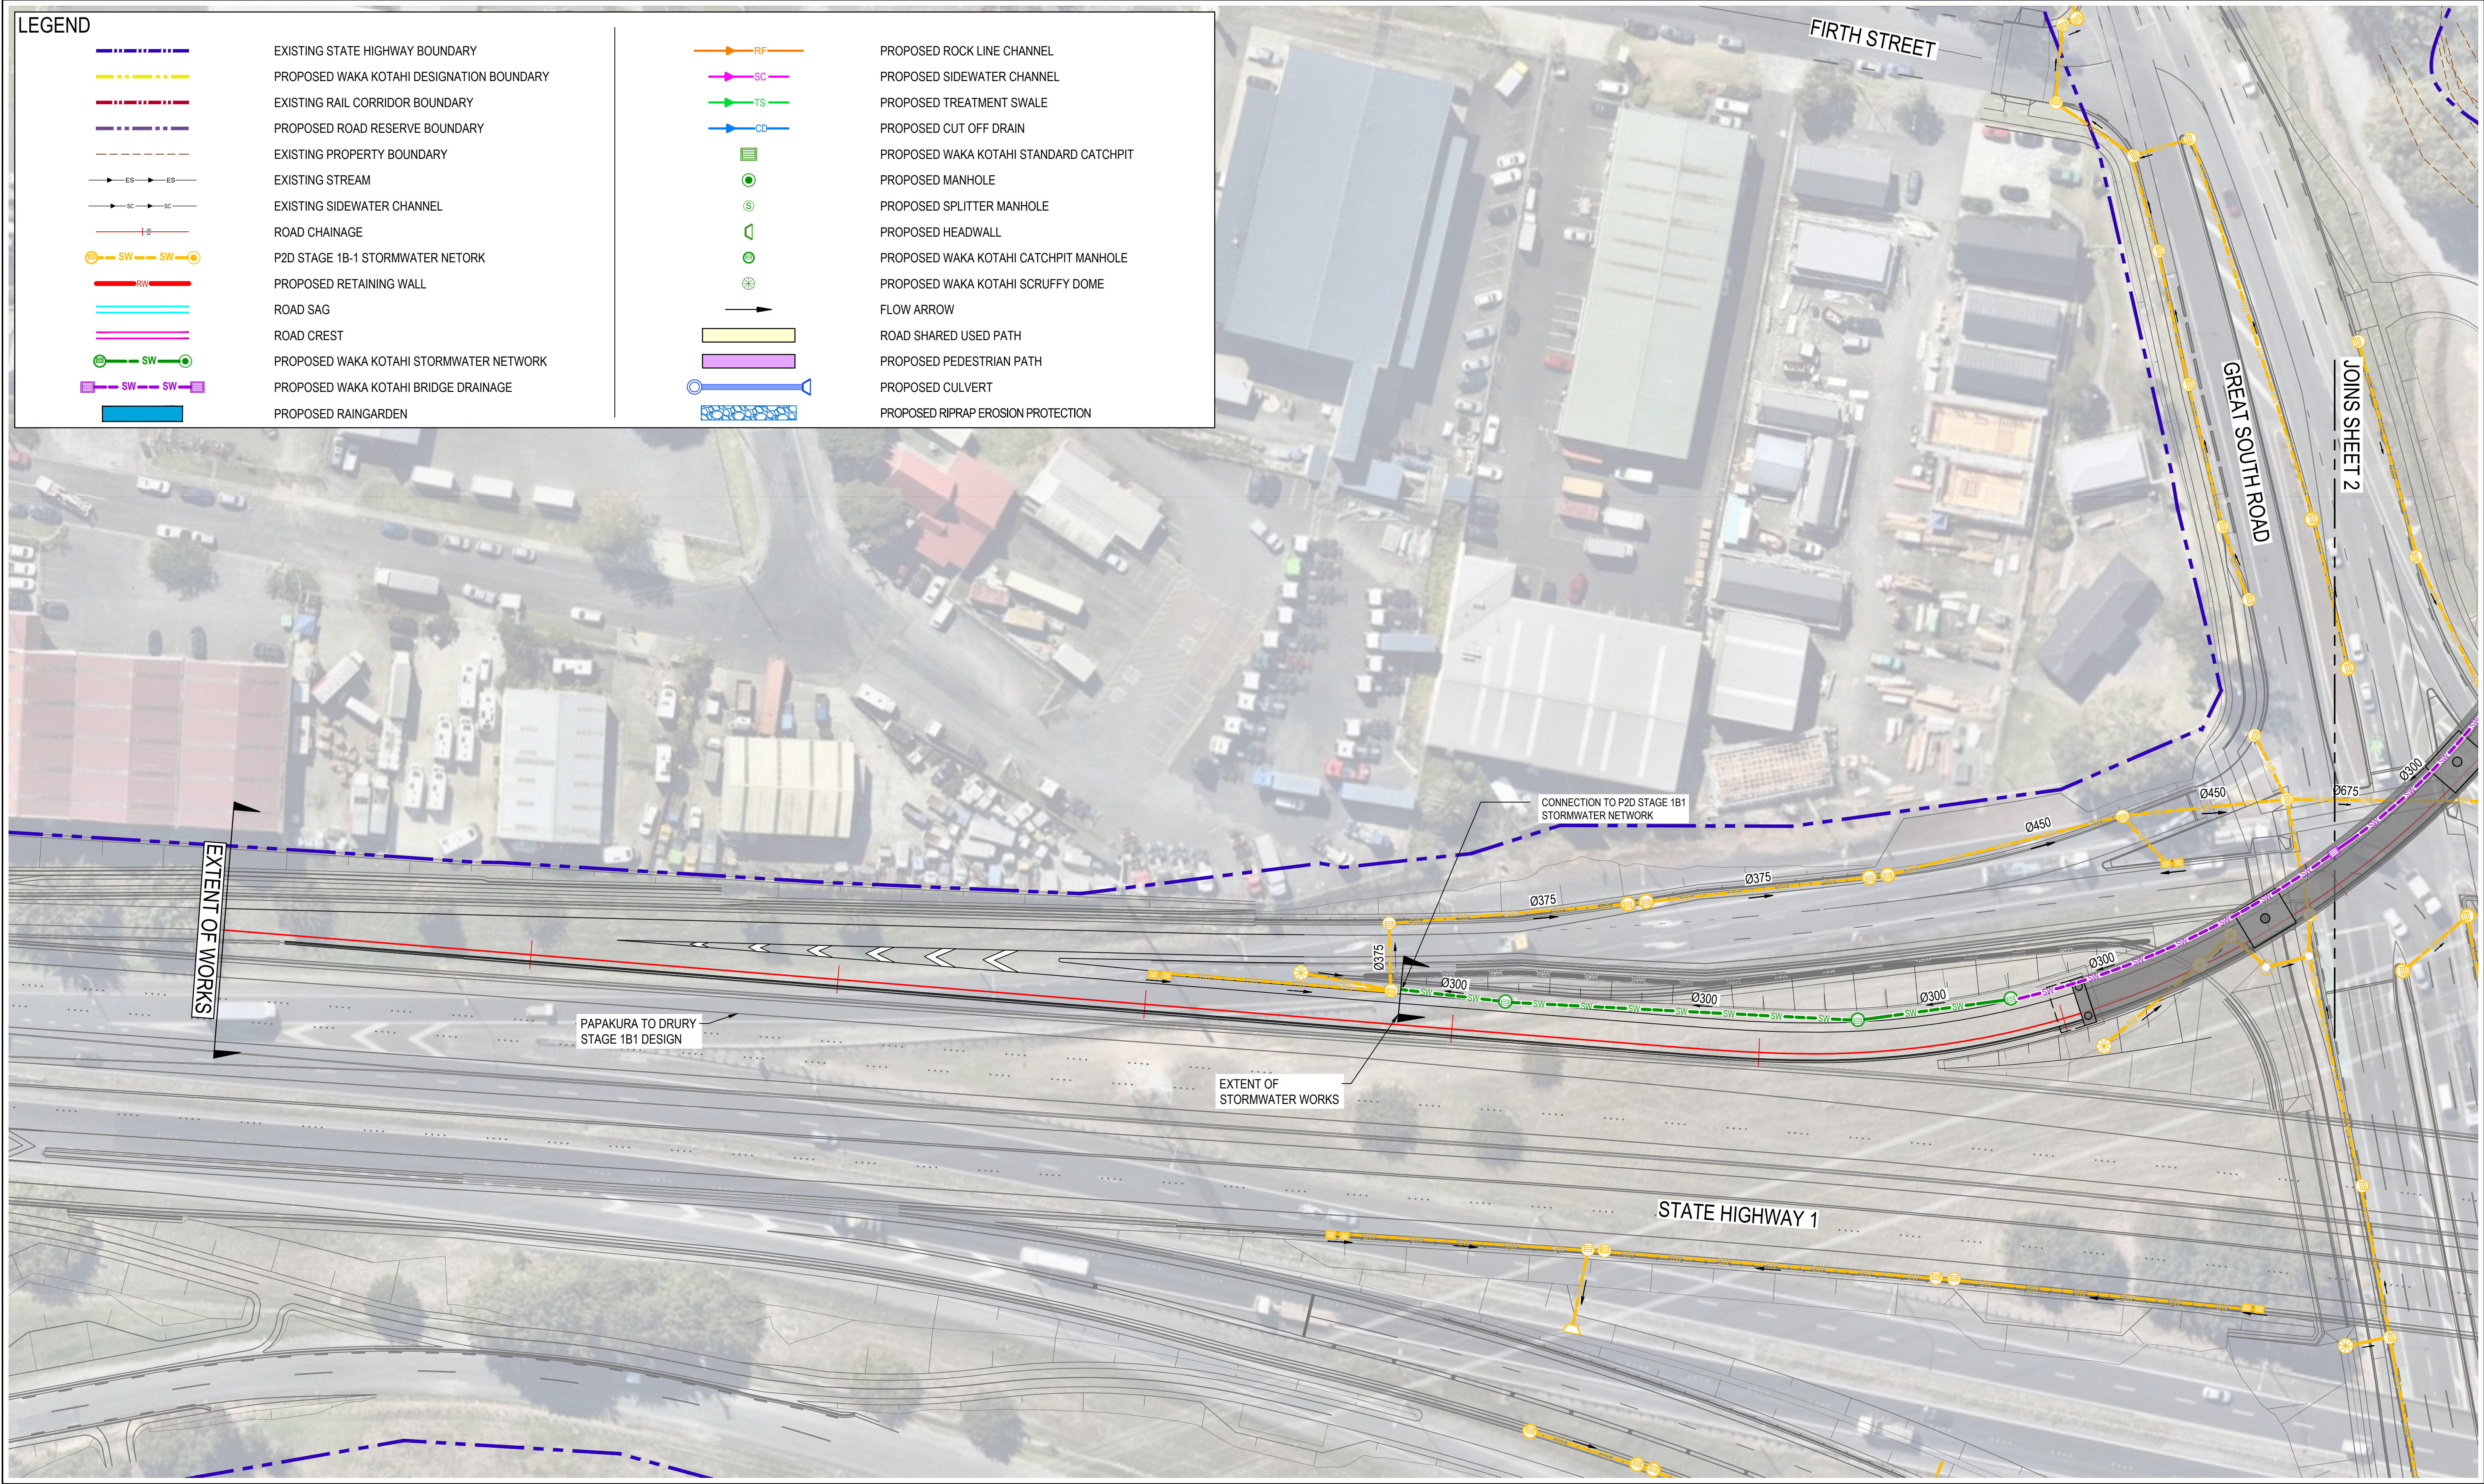

NOTES:
1. IMAGERY COPYRIGHT NEARMAP 2022
2. PAPAKURA TO DRURY STAGE 1B-1 AND SURVEY SHOWN IN GRAY

REV	DATE	REVISION DETAILS	REV	DRAWN	DESIGNED	VERIFIED	APPROVED
A	2023-08-09	ISSUED FOR RESOURCE CONSENT	A	S.GOURLEY	A.MONK	D.HUGHES	W.NEL

PREPARED BY

aurecon

www.aurecongroup.com

CLIENT

Kiwi Property

WAKA KOTAHI
NZ TRANSPORT
AGENCY

Coordinate system
MT EDEN 200
Height datum
NZVD16

PRINT ALL COPIES
IN COLOUR

CONSTRUCTION STATUS
**NOT FOR
CONSTRUCTION**

DRAWN BY
S.GOURLEY

DESIGNED BY
A.MONK

STATUS
STARTED

CODE
W1


DOCUMENT STATE
WORK IN PROGRESS

PROJECT
KIWI PROPERTY DRURY OFF RAMP
RESOURCE CONSENT

TITLE
STORMWATER DRAINAGE
PROPOSED STORMWATER LAYOUT PLAN
SHEET 1

DOCUMENT CODE
523844-W00001-DRG-WD-0101

SCALE	SIZE	REFERENCE No.	REV
1:500	A1	DRG-WD-0101	A

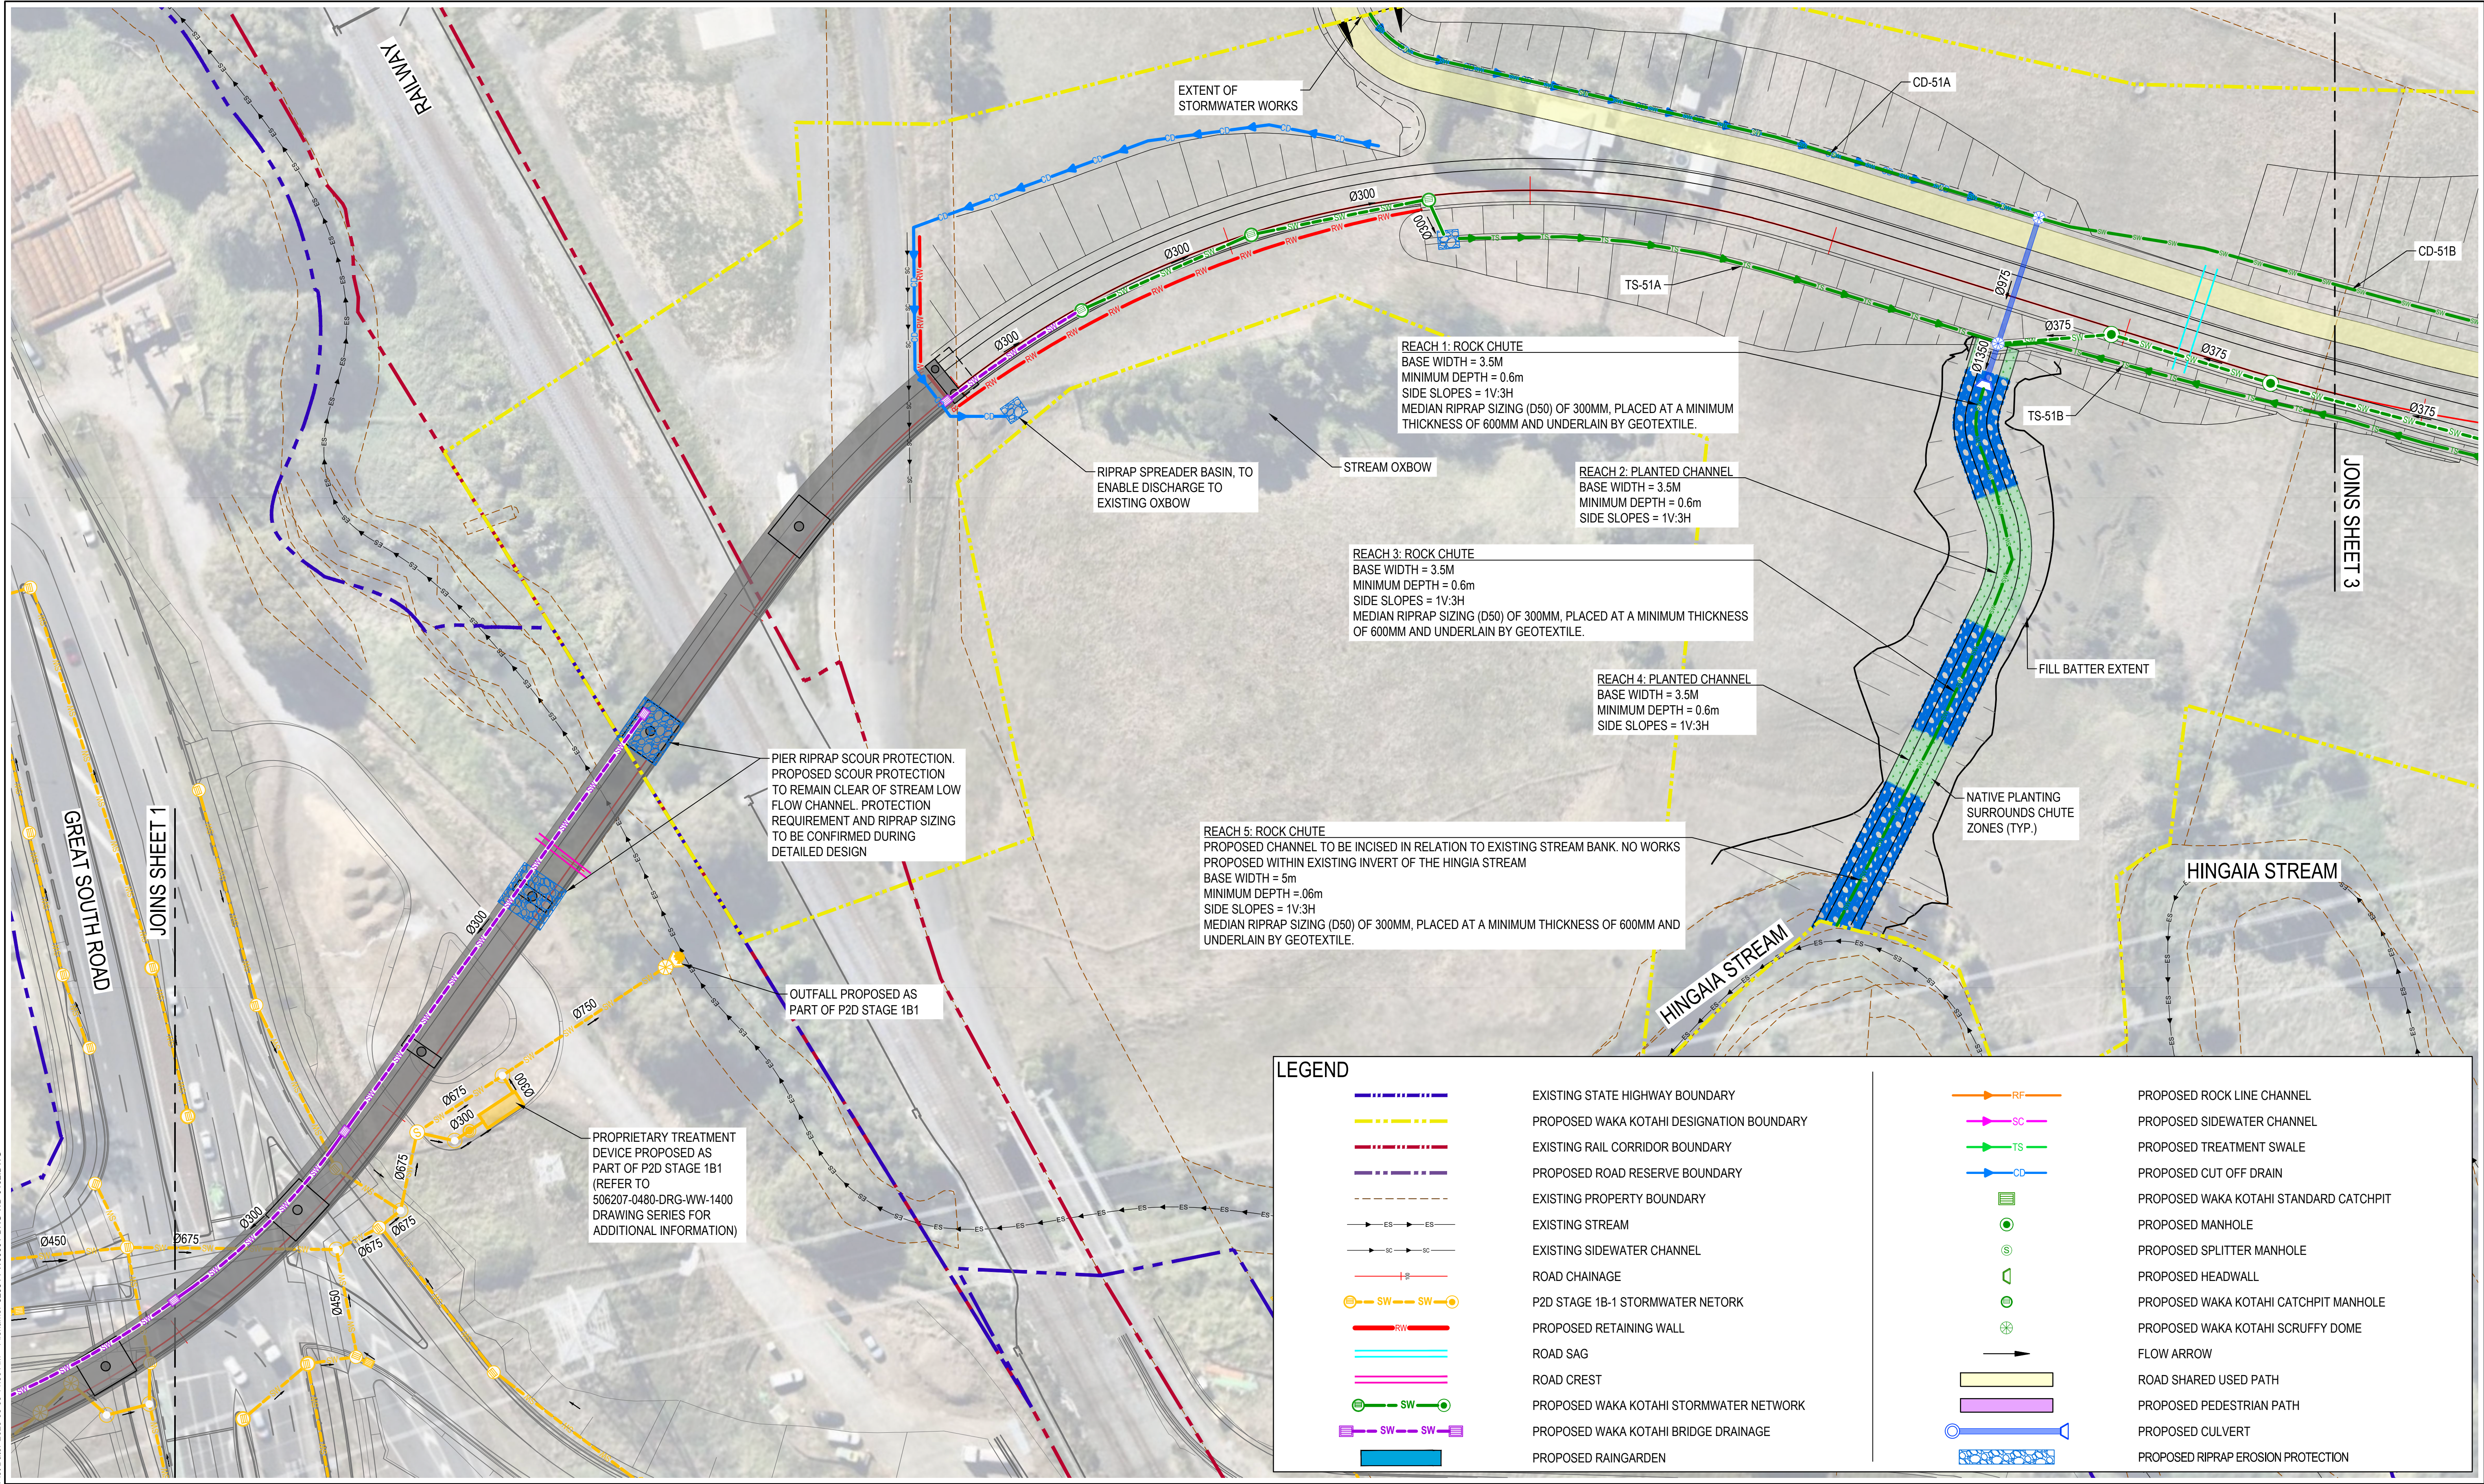

NOTES:
1. IMAGERY COPYRIGHT NEARMAP 2022
2. PAPAURA TO DRURY STAGE 1B-1 AND SURVEY SHOWN IN GRAY

REV	DATE	REVISION DETAILS	REV	DRAWN	DESIGNED	VERIFIED	APPROVED
A	2023-08-09	ISSUED FOR RESOURCE CONSENT	A	S.GOURLEY	A.MONK	D.HUGHES	W.NEL

PREPARED BY

aurecon

www.aurecongroup.com

CLIENT

Kiwi Property

WAKA KOTAHI
NZ TRANSPORT
AGENCY

Coordinate system
MT EDEN 200
Height datum
NZVD16

PRINT ALL COPIES
IN COLOUR

CONSTRUCTION STATUS
**NOT FOR
CONSTRUCTION**

DRAWN BY
S.GOURLEY

DESIGNED BY
A.MONK

STATUS
STARTED

CODE
W1

DOCUMENT STATE
WORK IN PROGRESS

PROJECT
KIWI PROPERTY DRURY OFF RAMP
RESOURCE CONSENT

TITLE
STORMWATER DRAINAGE
PROPOSED STORMWATER LAYOUT PLAN
SHEET 2

DOCUMENT CODE
523844-W00001-DRG-WD-0102



SCALE
1:500

SIZE
A1

REFERENCE No.
DRG-0102

REV
A

LEGEND

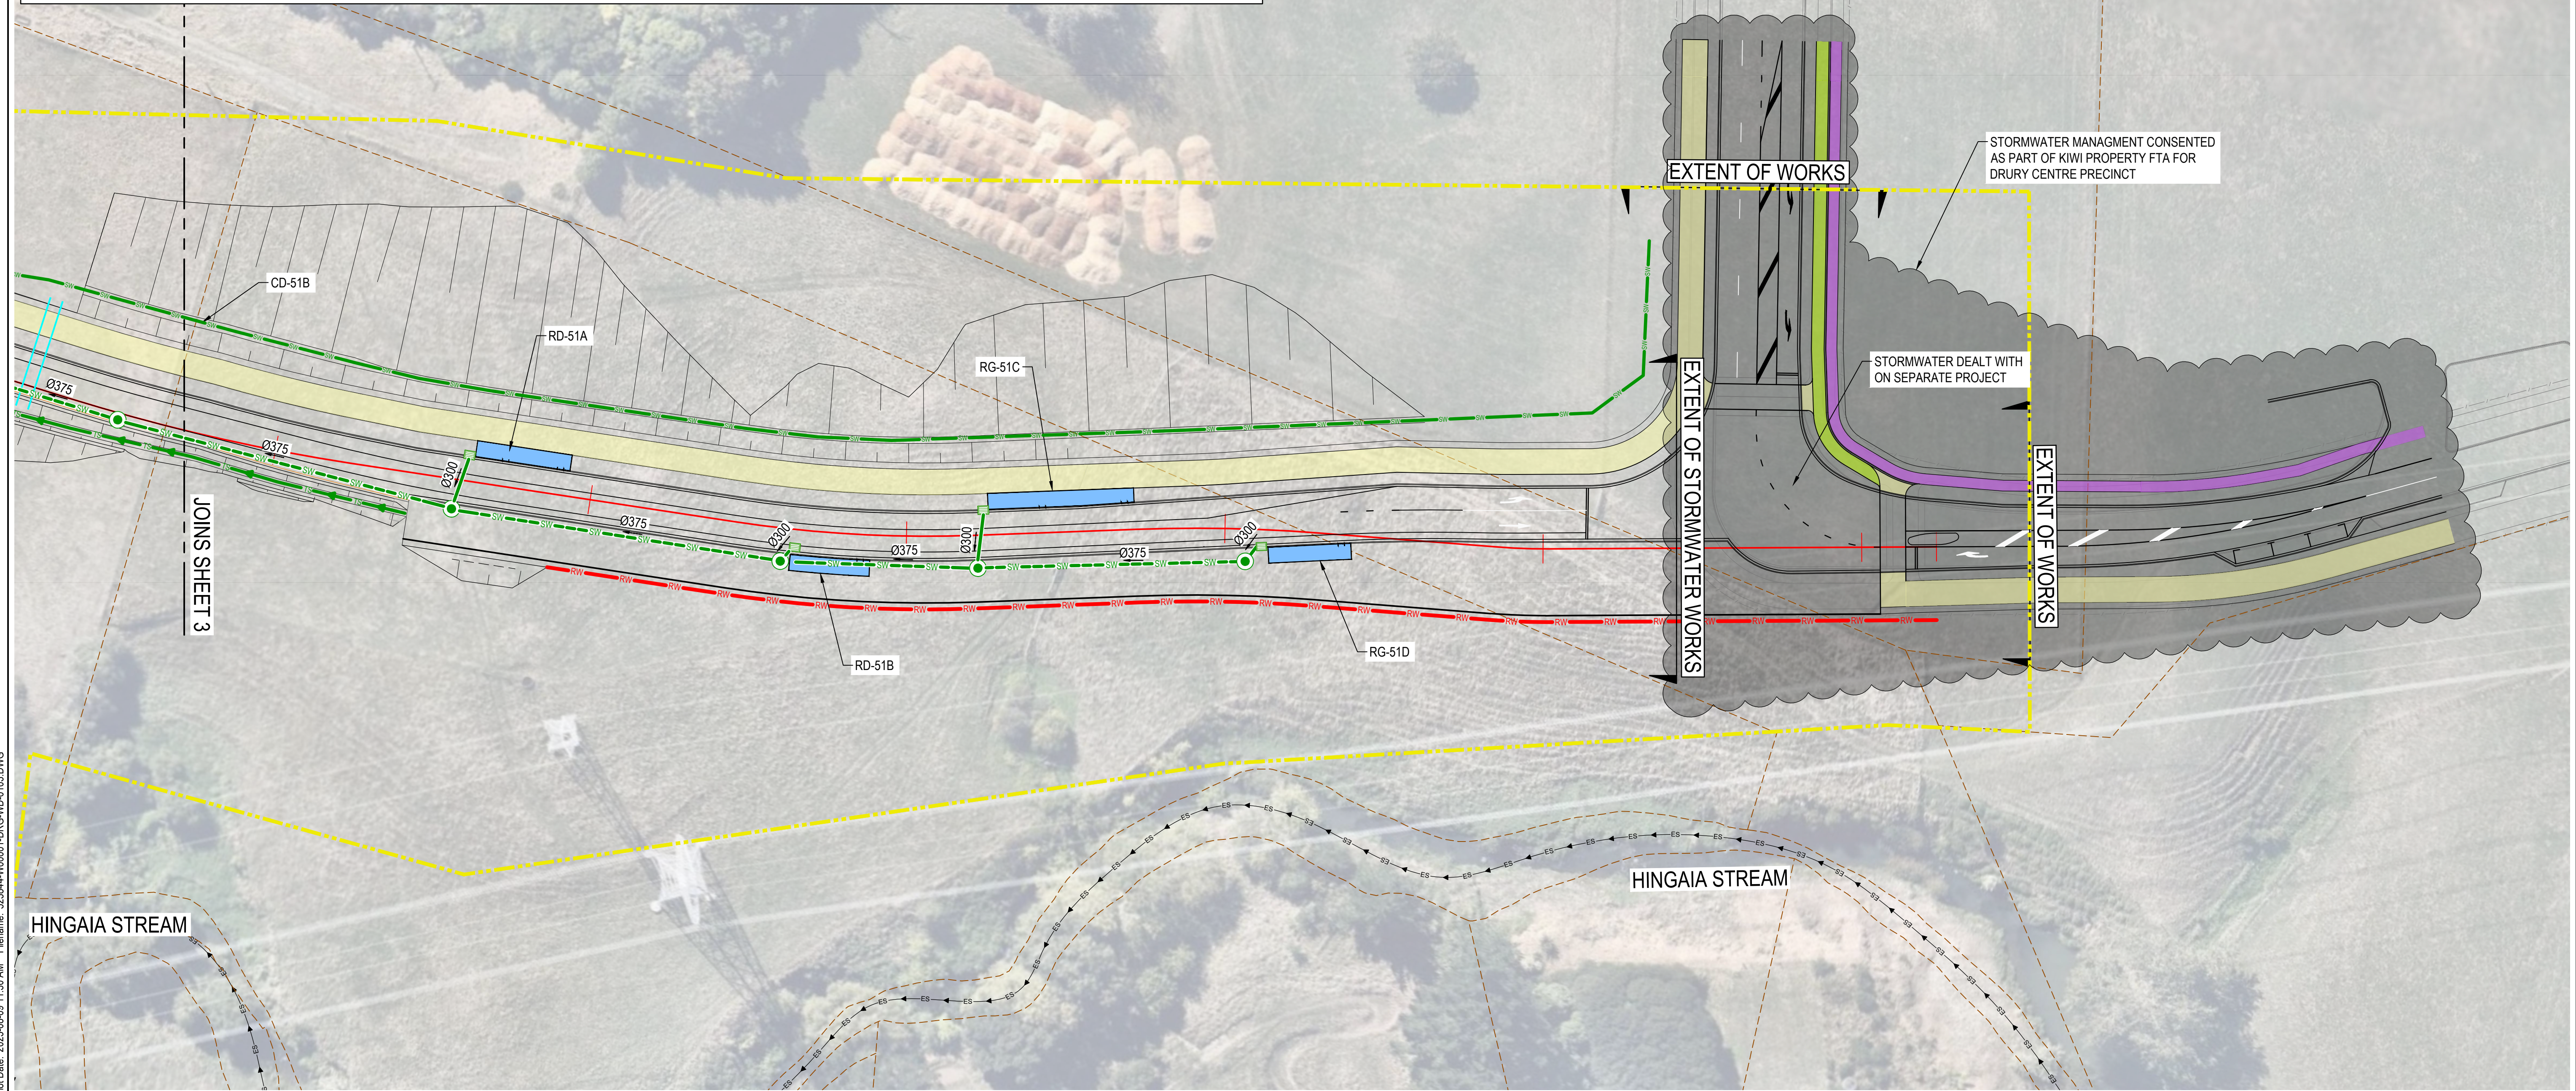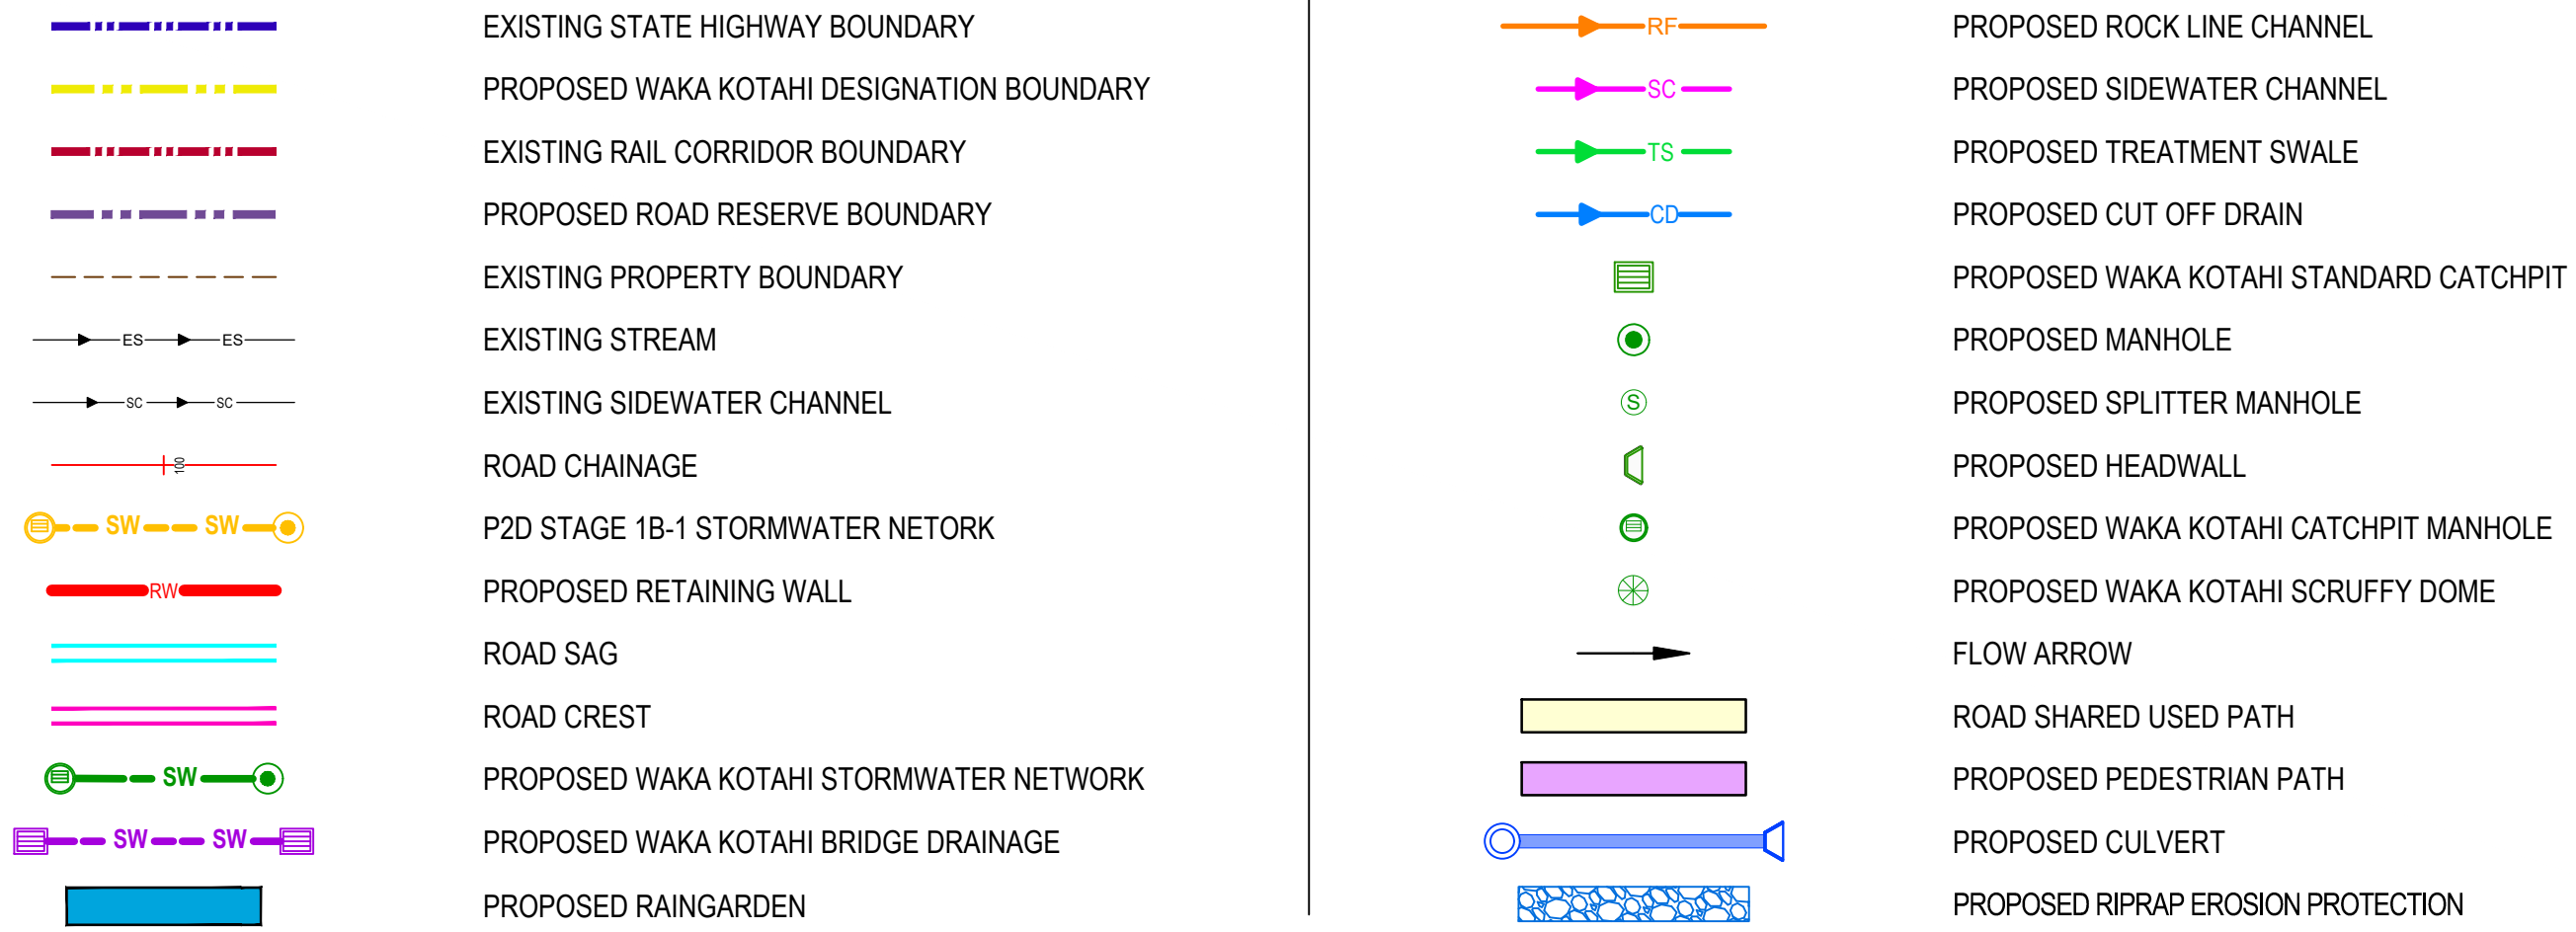

NOTES:

1. IMAGERY COPYRIGHT NEARMAP 2022
2. PAKAKURA TO DRURY STAGE 1B-1 AND SURVEY SHOWN IN GRAY


REV	DATE	REVISION DETAILS	REV	DRAWN	DESIGNED	VERIFIED	APPROVED
A	2023-08-09	ISSUED FOR RESOURCE CONSENT	A	S.GOURLEY	A.MONK	D.HUGHES	W.NEL

PREPARED BY



aurecon
www.aurecongroup.com

CLIENT

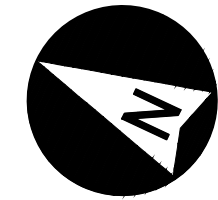

All written dimensions take precedence over scaled dimensions.

Coordinate system
MT EDEN 200
Height datum
NZVD16

PRINT ALL COPIES
IN COLOUR



CONSTRUCTION STATUS
NOT FOR
CONSTRUCTION

DRAWN BY
S.GOURLEY

STATUS

DOCUMENT STATE
WORK IN PROGRESS

PROJECT

KIWI PROPERTY DRURY OFF RAMP RESOURCE CONSENT

TITLE
STORMWATER DRAINAGE
PROPOSED STORMWATER LAYOUT PLAN
SHEET 3

DOCUMENT CODE

SALE	SIZE	REFERENCE No.
500	A1	DRG-WD-0103

EV
A