




Example 1 - Operative Precinct Permitted Standards Max Building Bulk - 14.44m site width

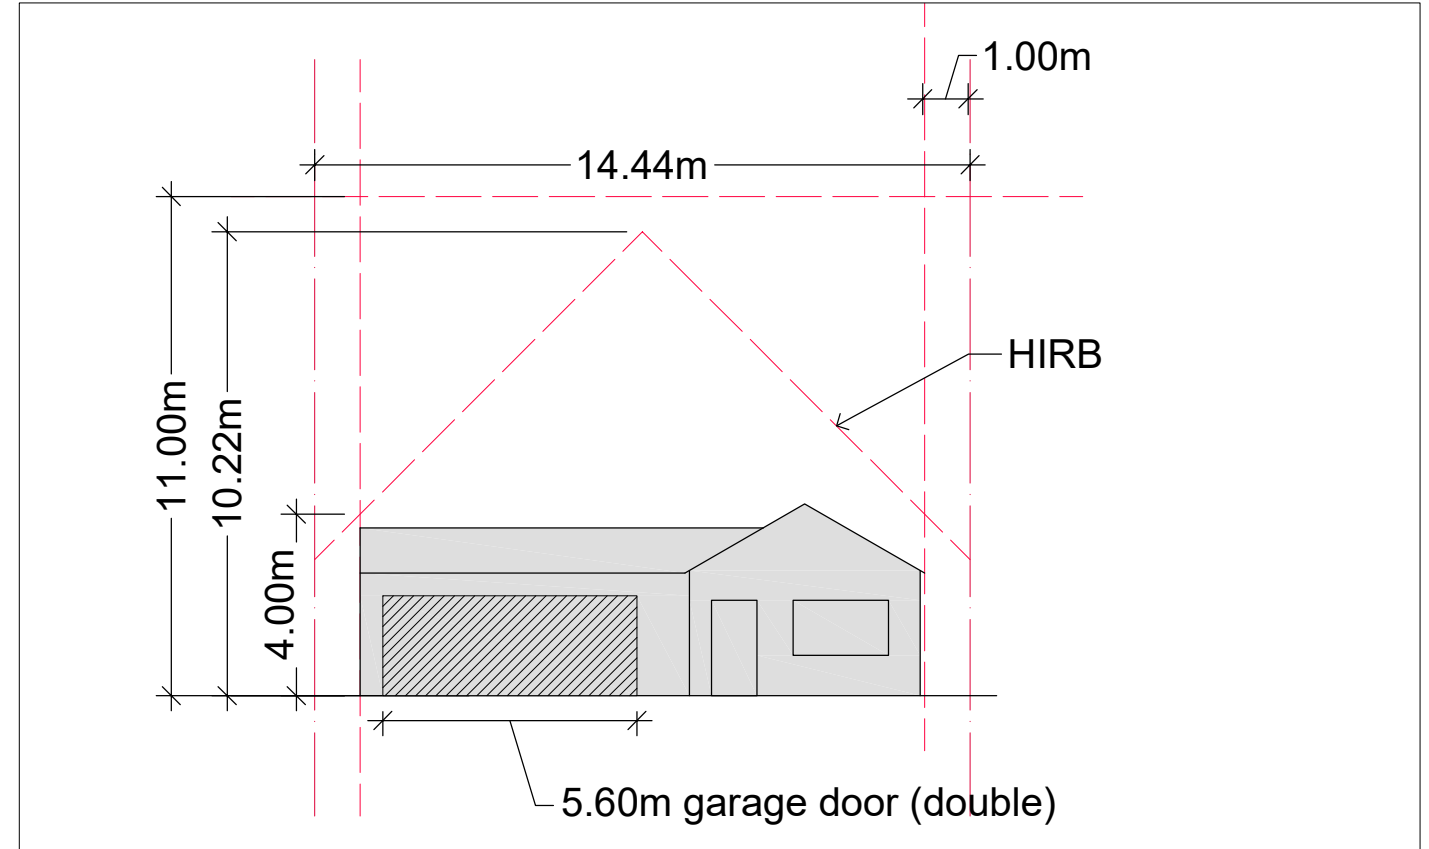

Example 2 - Example 1 but with single level

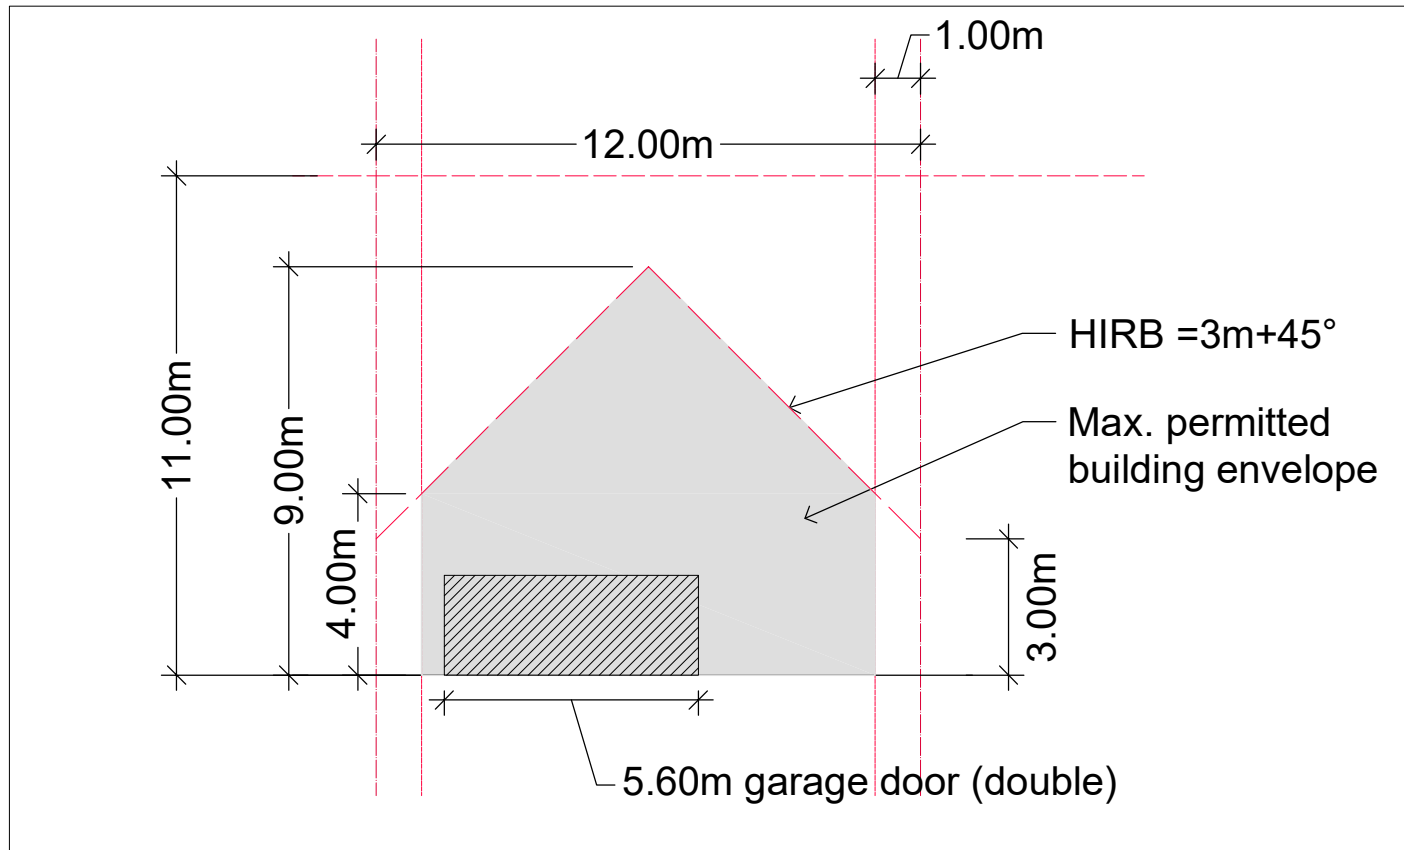

Example 3 - MHU Zone Permitted Standards - Max Building Bulk - 12m site

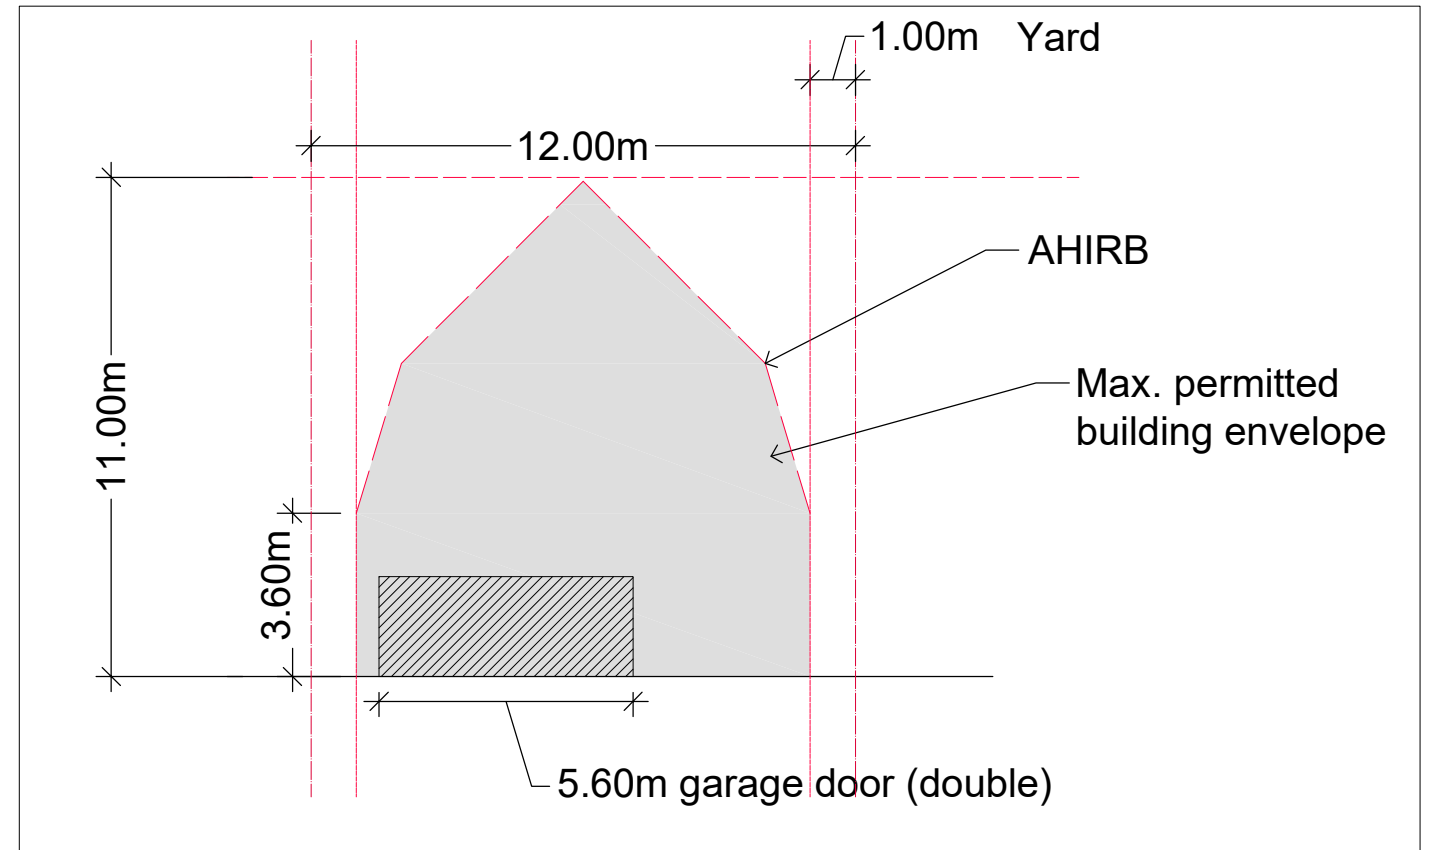

Example 4 - Proposed AHIRB Standards 12m site

A 5.6m wide garage door has been used in these examples.
There are varying sizes from 4.8m - 6.6m