

Property Address	Highest Ridge RL (m)
26 Summit Drive	102.24
20 Summit Drive	91.07
18A Summit Drive	88.37
16 Summit Drive	86.07
1 Sadgrove Terrace	80.97
3A Sadgrove Terrace	80.55
7 Sadgrove Terrace	86.92
9 Sadgrove Terrace	84.39



REVISION				
ISSUE	DATE	DETAILS	CHKD	DWN
A	13/09/24	INITIAL ISSUE	CK	CL
B	26/11/24	ADDITIONAL SURVEY OF THE SURROUNDING BUILDINGS ADDED	CK	CL
C	03/12/24	UPDATED	CK	CL
D	21/01/25	ADDITIONAL SURVEY ADDED	CK	CL
E	06/11/25	ADDITIONAL SURVEY ADDED	CK	CL

NOTE:
 DATUM: GEODETIC 2000, MT EDEN
 ORIGIN: RM 6563 SO 53238 798952.044mN
 395863.772mE


LEVELS ARE IN TERMS OF NEW ZEALAND VERTICAL DATUM

ORIGIN OF LEVELS: RM 6563 SO 53238 @ RL=93.52

CONTOURS SHOWN ARE AT 0.20 m INTERVALS.

ALL EASEMENTS, COVENANTS AND OTHER LEGAL INSTRUMENTS REGISTERED ON THIS SITE MAY NOT BE SHOWN ON THIS PLAN. INVESTIGATION IS REQUIRED TO BE UNDERTAKEN PRIOR TO DESIGN AND CONSTRUCTION.

SERVICES (EITHER OVERHEAD OR UNDERGROUND) SHOWN ON THIS PLAN MAY HAVE BEEN OBTAINED FROM THIRD PARTY RECORDS AND SHOULD BE VERIFIED ON SITE.

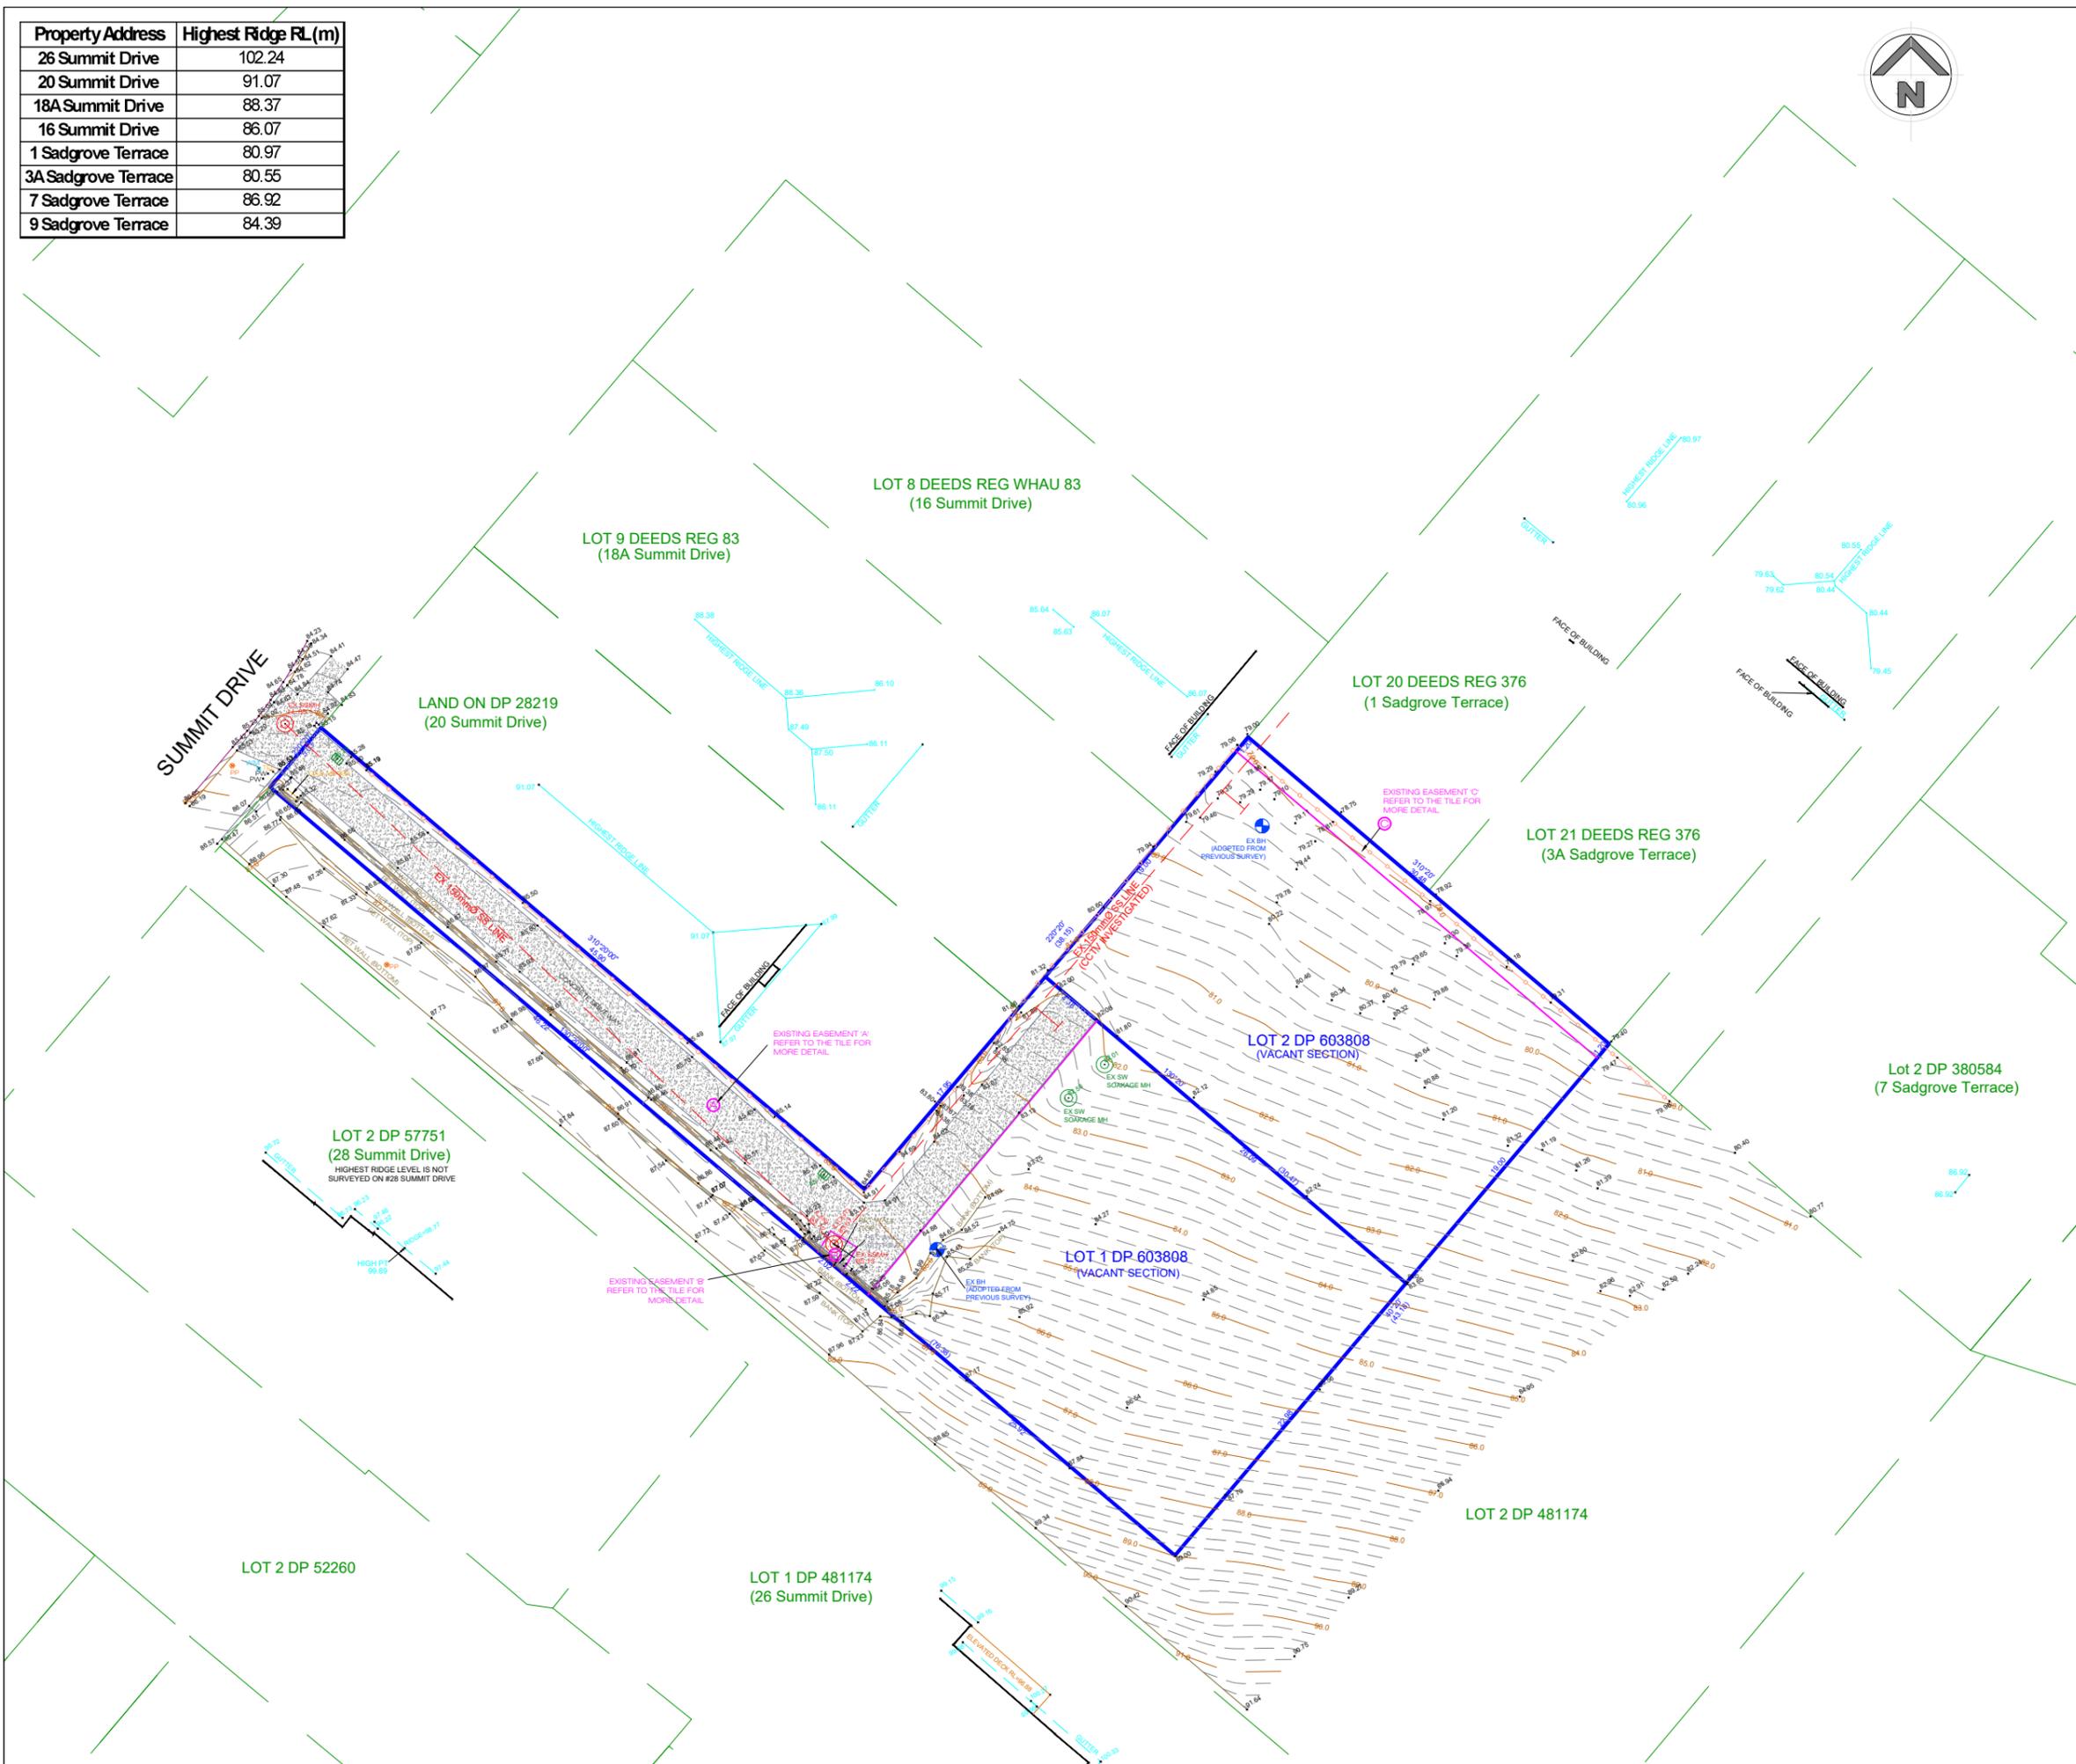

DRAWING TITLE
TOPOGRAPHICAL SURVEY

CLIENT
ALAN

PROJECT
**22&22A SUMMIT DRIVE,
 MOUNT ALBERT, AUCKLAND**



ANCHOR CONSULTING LTD
 Tel: 021 66 99 46
 PO Box 34810, Birkenhead 0746, Auckland

SCALE :	1 : 200 @ A1	1 : 400 @ A3
DATE:	SEPTEMBER 2024	
SURVEYED BY :	CL&AV	DESIGNED BY: N/A
DRAWN BY:	CL	CHECKED BY: CK
PROJECT No.	DWG No.	REV.
A15-0082	T-01	E

Property Address	Highest Ridge RL (m)
26 Summit Drive	102.24
20 Summit Drive	91.07
18A Summit Drive	88.37
16 Summit Drive	86.07
1 Sadgrove Terrace	80.97
3A Sadgrove Terrace	80.55
7 Sadgrove Terrace	86.92
9 Sadgrove Terrace	84.39



REVISION				
ISSUE	DATE	DETAILS	CHKD	DWN
A	13/09/24	INITIAL ISSUE	CK	CL
B	26/11/24	ADDITIONAL SURVEY OF THE SURROUNDING BUILDINGS ADDED	CK	CL
C	03/12/24	UPDATED	CK	CL
D	21/01/25	ADDITIONAL SURVEY ADDED	CK	CL
E	06/11/25	ADDITIONAL SURVEY ADDED	CK	CL

NOTE:
 DATUM: GEODETIC 2000, MT EDEN
 ORIGIN: RM 6563 SO 53238 798952.044mN
 395863.772mE


LEVELS ARE IN TERMS OF NEW ZEALAND VERTICAL DATUM

ORIGIN OF LEVELS: RM 6563 SO 53238 @ RL=93.52

CONTOURS SHOWN ARE AT 0.20 m INTERVALS.

ALL EASEMENTS, COVENANTS AND OTHER LEGAL INSTRUMENTS REGISTERED ON THIS SITE MAY NOT BE SHOWN ON THIS PLAN. INVESTIGATION IS REQUIRED TO BE UNDERTAKEN PRIOR TO DESIGN AND CONSTRUCTION.

SERVICES (EITHER OVERHEAD OR UNDERGROUND) SHOWN ON THIS PLAN MAY HAVE BEEN OBTAINED FROM THIRD PARTY RECORDS AND SHOULD BE VERIFIED ON SITE.

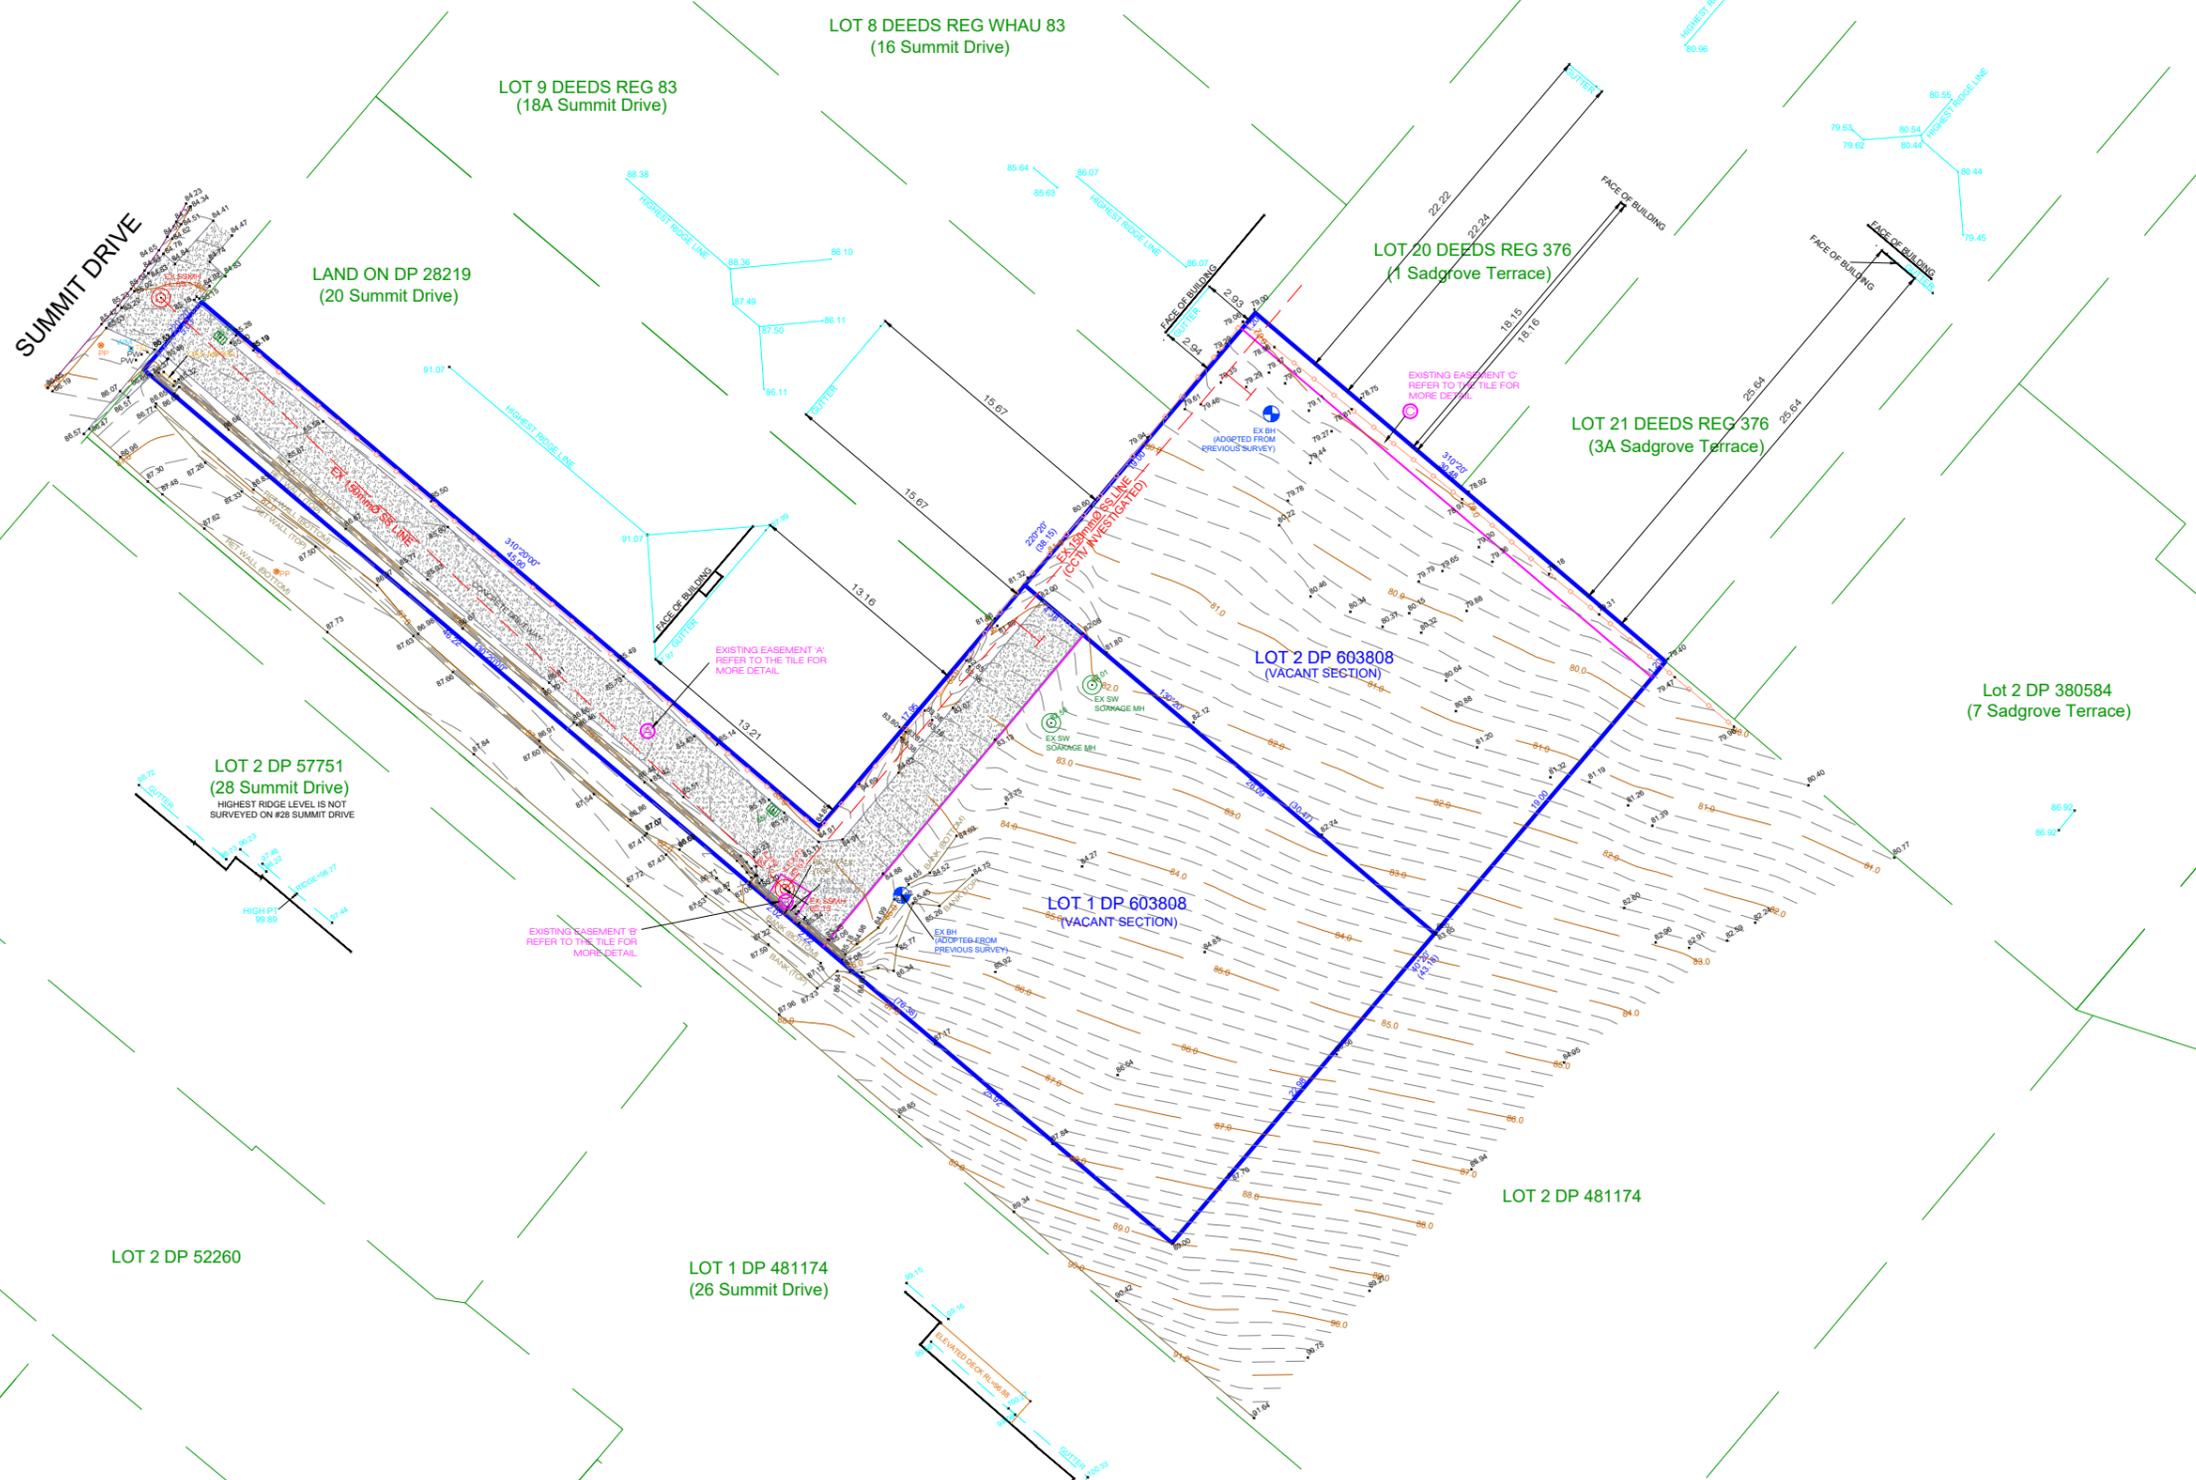

DRAWING TITLE
TOPOGRAPHICAL SURVEY

CLIENT
ALAN

PROJECT
**22&22A SUMMIT DRIVE,
 MOUNT ALBERT, AUCKLAND**



ANCHOR CONSULTING LTD
 Tel: 021 66 99 46
 PO Box 34810, Birkenhead 0746, Auckland

SCALE :	1 : 200 @ A1	1 : 400 @ A3
DATE:	SEPTEMBER 2024	
SURVEYED BY :	CL&AV	DESIGNED BY: N/A
DRAWN BY:	CL	CHECKED BY: CK
PROJECT No.	DWG No.	REV.
A15-0082	T-01	E