


Cad File: C:\Users\jim.pervan\OneDrive - VINCI Construction\Documents\AC - Te Ararata\01 Site Layout Plans\DR - Drawings\TACR-HEB-01-00-DR (D3).dwg

Plot Date: 23/10/24 - 21:07

100mm AT FULL SIZE

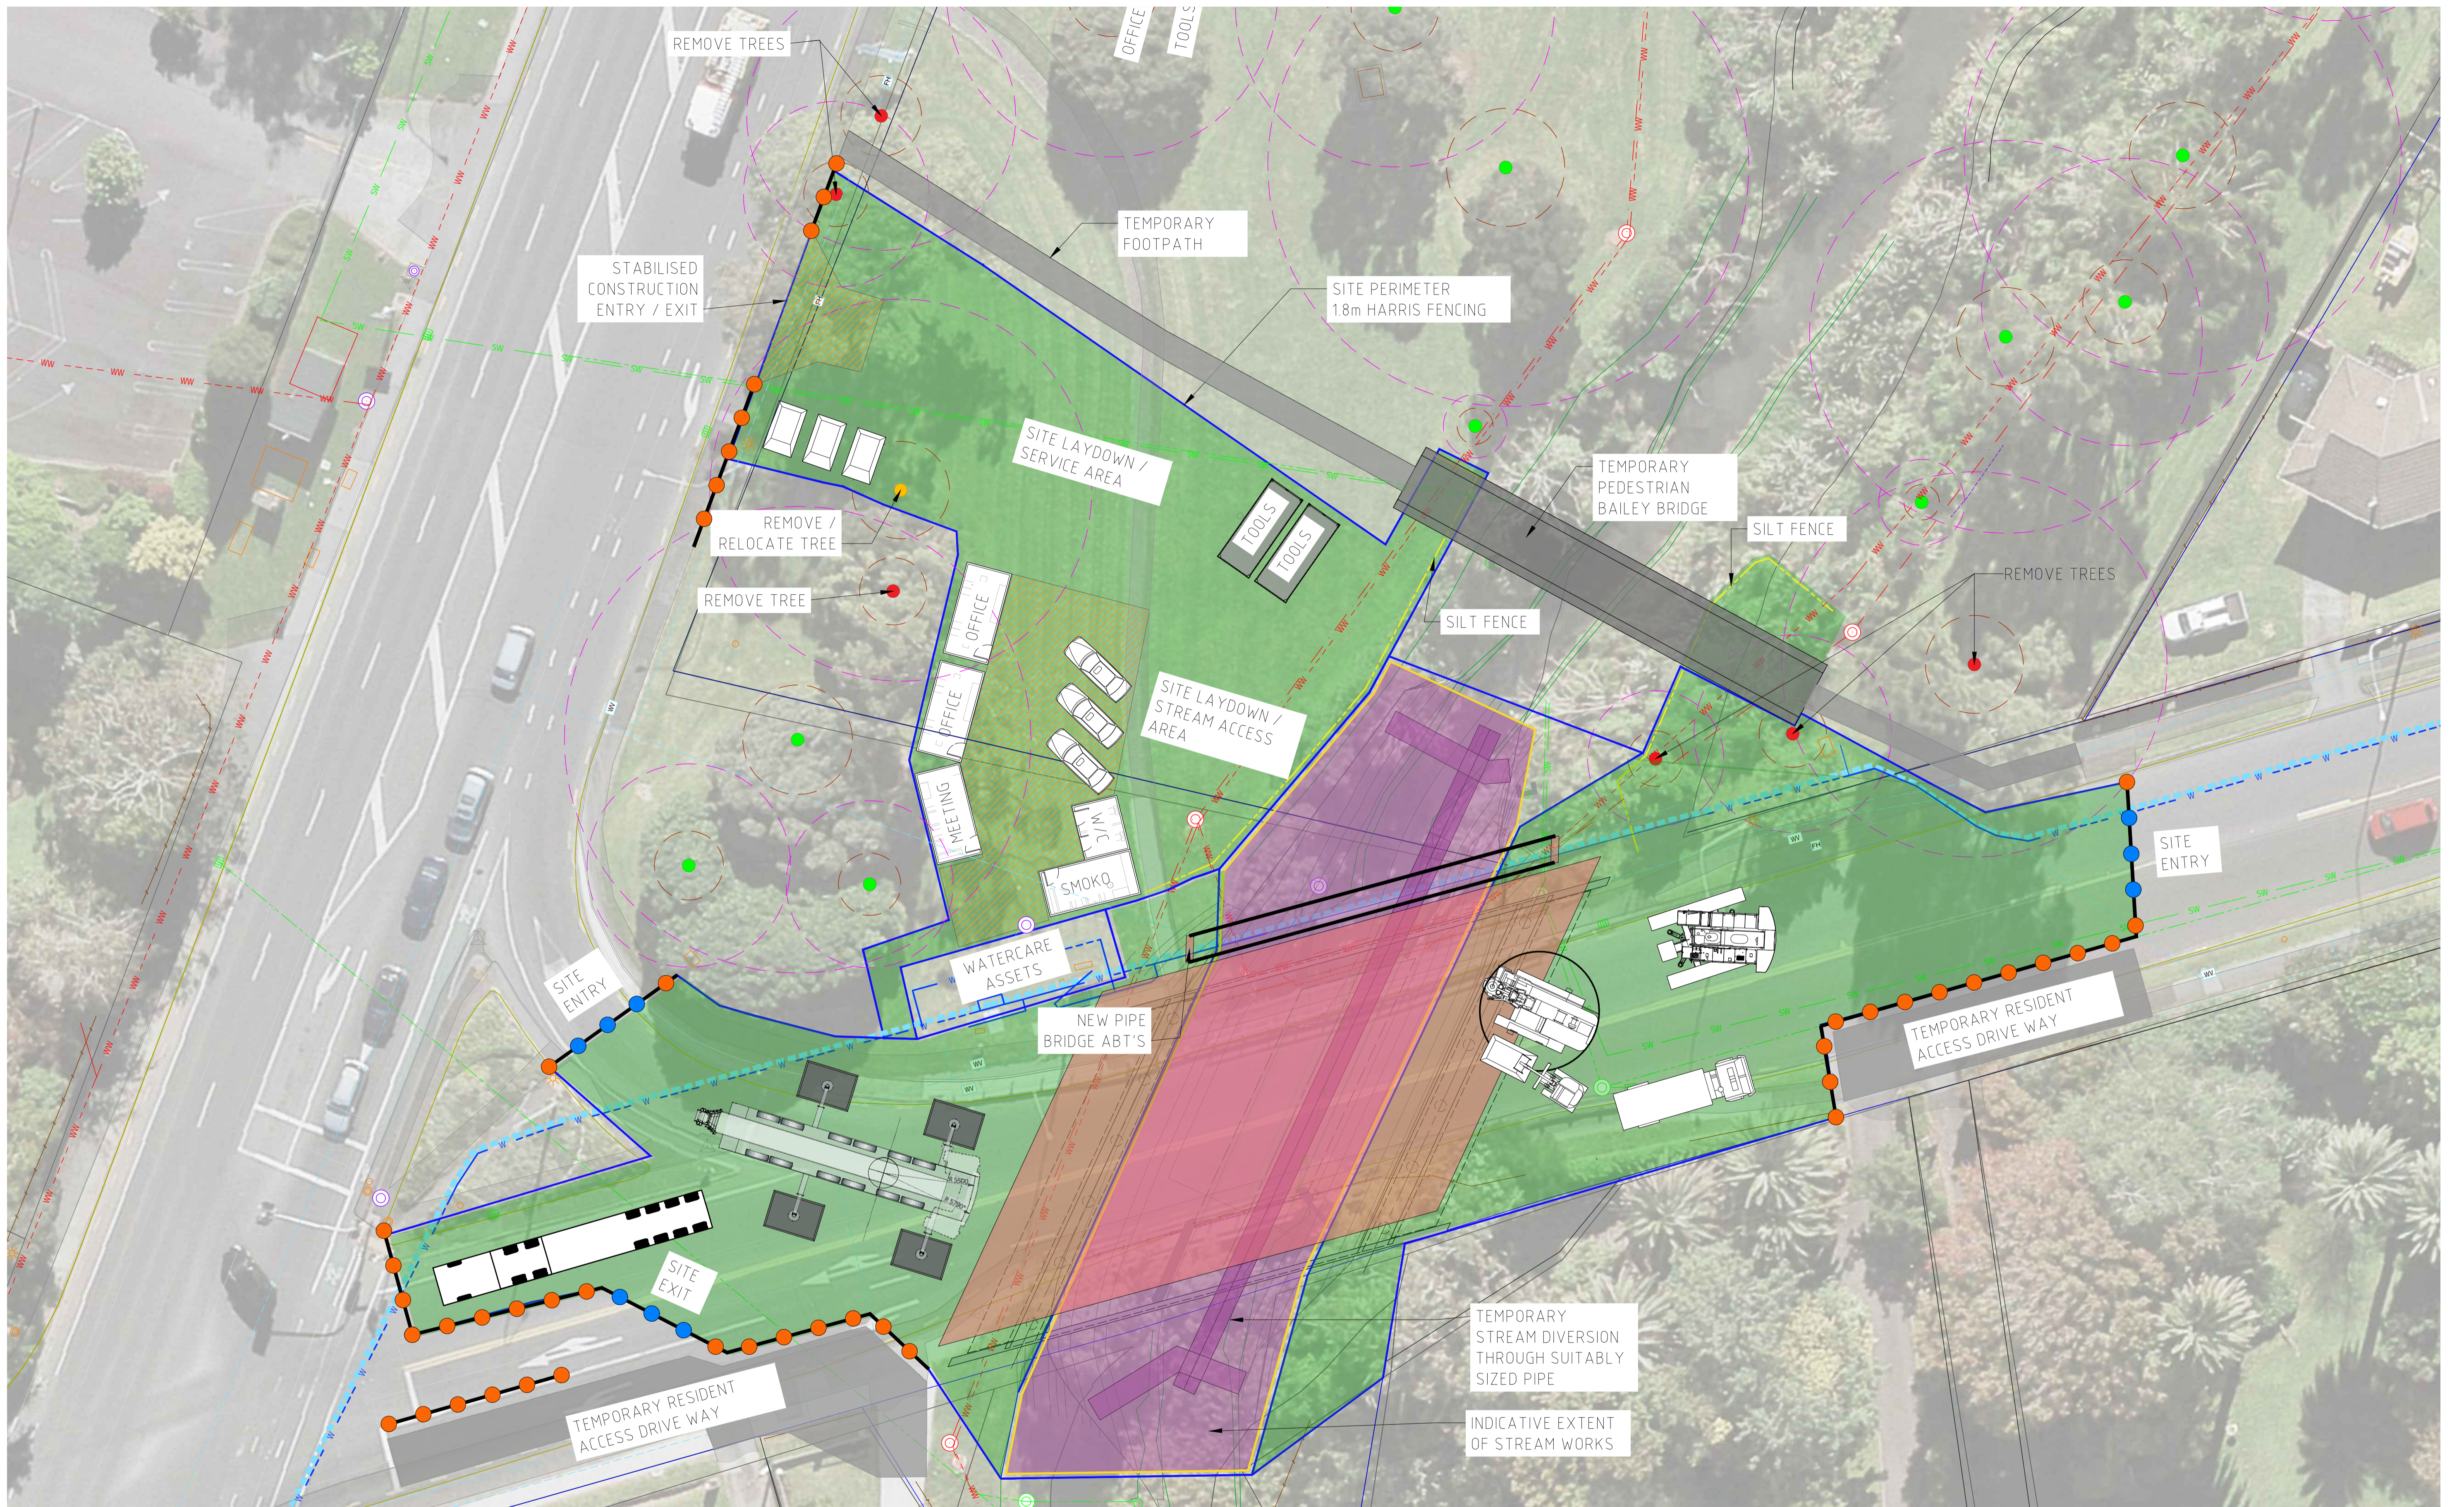

PRINT IN COLOUR

NOT FOR CONSTRUCTION

| REV. | BY | DATE     | DESCRIPTION                            | APPD. |
|------|----|----------|--|-------|
| D4   | TP | 23.10.24 | UPDATED TEMPORARY FOOTPATH EXTENTS     | TP    |
| D3   | TP | 10.10.24 | UPDATED BRIDGE AND STREAM WORK EXTENTS | TP    |
| D2   | TP | 13.08.24 | DETAILED CONCEPT                       | TP    |
| D1   | TP | 17.07.24 | CONCEPT FOR REVIEW                     | TP    |

| SCALE                | DESIGNER                          | CLIENT  |
|----------------------|-----------------------------------|---|
| 1 : 200 FULL SIZE A1 | HEB construction together @ VINCI | Auckland Council Te Kaunihera o Tāmaki Makaurau |

Co-ordinate System: NZTM2000 Datum: mCD This sheet may be prepared using colour and may be incomplete if copied

DESIGNER: **HEB construction** together @ VINCI

CLIENT: **Auckland Council** Te Kaunihera o Tāmaki Makaurau

DISCLAIMER: The information shown on this drawing is for the purposes of the Nominated Project Only. No warranty is given or implied as to its suitability for any other purpose. The Service Providers accept no liability arising from the use of this drawing and the information shown thereon for any purpose other than the Nominated Project.

| SERVICE PROVIDERS | DESIGNED |
|-------------------|----------|
| DRAWN             | T.PERVAN |
| DESIGNED          |          |
| DRG CHECK         |          |
| DESIGN CHECK      |          |
| APPROVED          |          |

TE ARARATA CULVERT REPLACEMENT

CONSTRUCTION SITE LAYOUT ROAD CLOSED

| STATUS  | SHEET | OF | 1 |
|---------|-------|----|---|
| CONCEPT | 1     | 1  | 1 |

DRG No: TACR-HEB-01-00-DR-Z002 REV: D4