

EASTERN BUSWAY PAKURANGA TO BOTANY TOWN CENTERS CONSENTING PACKAGE LANDSCAPE, ECOLOGICAL, AND ARBORICULTURAL PLANS

Filename: B:\11_360\11_C\HAPAC (NZL) 6064413-Eastern Busway 23\EB-23-UD-MD-00-Landscape Model_Consenting.mxd


ORIGINAL SIZE A1



This drawing shall only be used for the purpose of this project. The signing of this title block confirms the design and drafting of this project have been prepared and checked in accordance with the Alliance quality assurance system to ISO 9001. Printed copies of this document are UNCONTROLLED. Do not scale from this drawing

Designed	EDi	Checked	CBe
Drawn	PMi	Checked	
Approved		Approver Signature	
Date			

Scale Bar

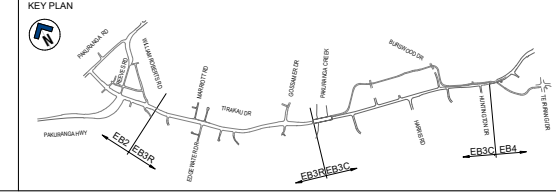

**AUCKLAND MANUKAU EASTERN TRANSPORT INITIATIVE
EASTERN BUSWAY ALLIANCE
(PAKURANGA TO BOTANY)**

PACKAGE NO.

NOT FOR CONSTRUCTION

Drawing Status		Design Package	
Horizontal Datum		Drawing Title	
NZGD 2000 MOUNT EDEN CIRCUIT		Consenting Package	
Vertical Datum		Cover Sheet	
2016 NEW ZEALAND		Drawing Number	
A1 SCALE	A3 SCALE	EB-2-D-3-UD-DG-000001	
			Revision
			A

EB2 LANDSCAPE MITIGATION

Name	Area	Qty
EB2		
1.2M-2M Zone	251.2 m ²	1353
2M-5M Zone	1481.1 m ²	6842
5M+ Bus Zone	268.9 m ²	1242
Grass	3714.0 m ²	inf
Raingardens	654.8 m ²	3025
Reeves Road Flyover	2964.7 m ²	2965
		594
SEART	7052.3 m ²	7052
		1410
Swale Planting	1871.0 m ²	8642

EB2 TREES

Grade	Qty
Trees	
80L	106
160L	109
45L	53

EB3R TREES

Grade	Qty
Trees	
45L	132
80L	165
160L	96
45L	264

RIVERHILLS PARK TREES

Grade	Qty
Trees	
80L	14

EB3R LANDSCAPE MITIGATION

Name	Area	Qty
EB3		
.1.2M-2M Zone	156.6 m ²	724
.2M-5M Zone	6014.8 m ²	27782
.5M+ Bus Zone	3337.1 m ²	15414
.Grass	2725.1 m ²	inf
.Raingardens	1218.0 m ²	5627

ECOLOGICAL MITIGATION PLANTING

Name	Area	Qty
.SEART	11565.9 m ²	11565
		2312
Riverhills Park	2482.8 m ²	2483
		496

OUTFALL PLANTING

Name	Area	Qty
Outfalls		
Outfall Planting	1444.6 m ²	6673

- GROUNDCOVERS
- SHRUB PLANTING

Filename: B:\11\360\CHAPAC (NZL) 60644113-Eastern Busway 23\EB-23-UD-MD-00-Landscape Model_Consenting.mxd

ORIGINAL SIZE A1

This drawing shall only be used for the purpose of this project. The signing of this title block confirms the design and drafting of this project have been prepared and checked in accordance with the Alliance quality assurance system to ISO 9001. Printed copies of this document are UNCONTROLLED. Do not scale from this drawing

Designed	EDi	Checked	CBe
Drawn	PMi	Checked	
Approved			
Date	Approver Signature		

Scale Bar

KEY PLAN



**AUCKLAND MANUKAU EASTERN TRANSPORT INITIATIVE
EASTERN BUSWAY ALLIANCE
(PAKURANGA TO BOTANY)**



PACKAGE NO.

NOT FOR CONSTRUCTION

Drawing Status	
Horizontal Datum	
NZGD 2000 MOUNT EDEN CIRCUIT	
Vertical Datum	
2016 NEW ZEALAND	
A1 SCALE 1:100	A3 SCALE

Design Package	
Consenting Package	
Drawing Title	
Planting Schedule	
Drawing Number	500
Revision	A

ORIGINAL IN COLOUR

Filename: BM_360/CIAPAC (NZ) 6064113-Eastern Busway 24EB-2D-23-UD-MD-00-Landscape Model_Consenting.mxd



- LEGEND:**
- EB2 Landscape Mitigation Planting
 - EB3R Landscape Mitigation Planting
 - Ecological Mitigation Planting
 - Ecological Mitigation Planting - SW Outfalls
 - Maintenance Bays
 - Concrete/ Basalt rock
 - Grass
- 45L TREES
 - 80L TREES
 - 160L TREES


PACKAGE NO.

NOT FOR CONSTRUCTION

ORIGINAL SIZE A1

This drawing shall only be used for the purpose of this project. The signing of this title block confirms the design and drafting of this project have been prepared and checked in accordance with the Alliance quality assurance system to ISO 9001. Printed copies of this document are UNCONTROLLED. Do not scale from this drawing

Designed	EDi	Checked	CBe
Drawn	PMi	Checked	
Approved			
Date		Approver Signature	

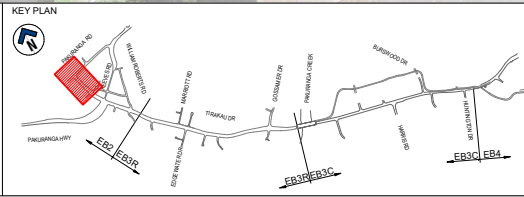


AUCKLAND MANUKAU EASTERN TRANSPORT INITIATIVE
EASTERN BUSWAY ALLIANCE
(PAKURANGA TO BOTANY)

Drawing Status	
Horizontal Datum	NZGD 2000 MOUNT EDEN CIRCUIT
Vertical Datum	2016 NEW ZEALAND
A1 SCALE	1:500
A3 SCALE	1:1000

Design Package	
Consenting Package	
Drawing Title	
Landscape, Ecological & Arboricultural Mitigation Plan	
Drawing Number	EB-D-2-UD-DG-000101
Revision	A

ORIGINAL IN COLOUR

Filename: BM_360/CI/HAPAC (NZ) /6064113-Eastern Busway 23/EB-2-D-UD-MD-00-Landscape Model_Consenting.mxd

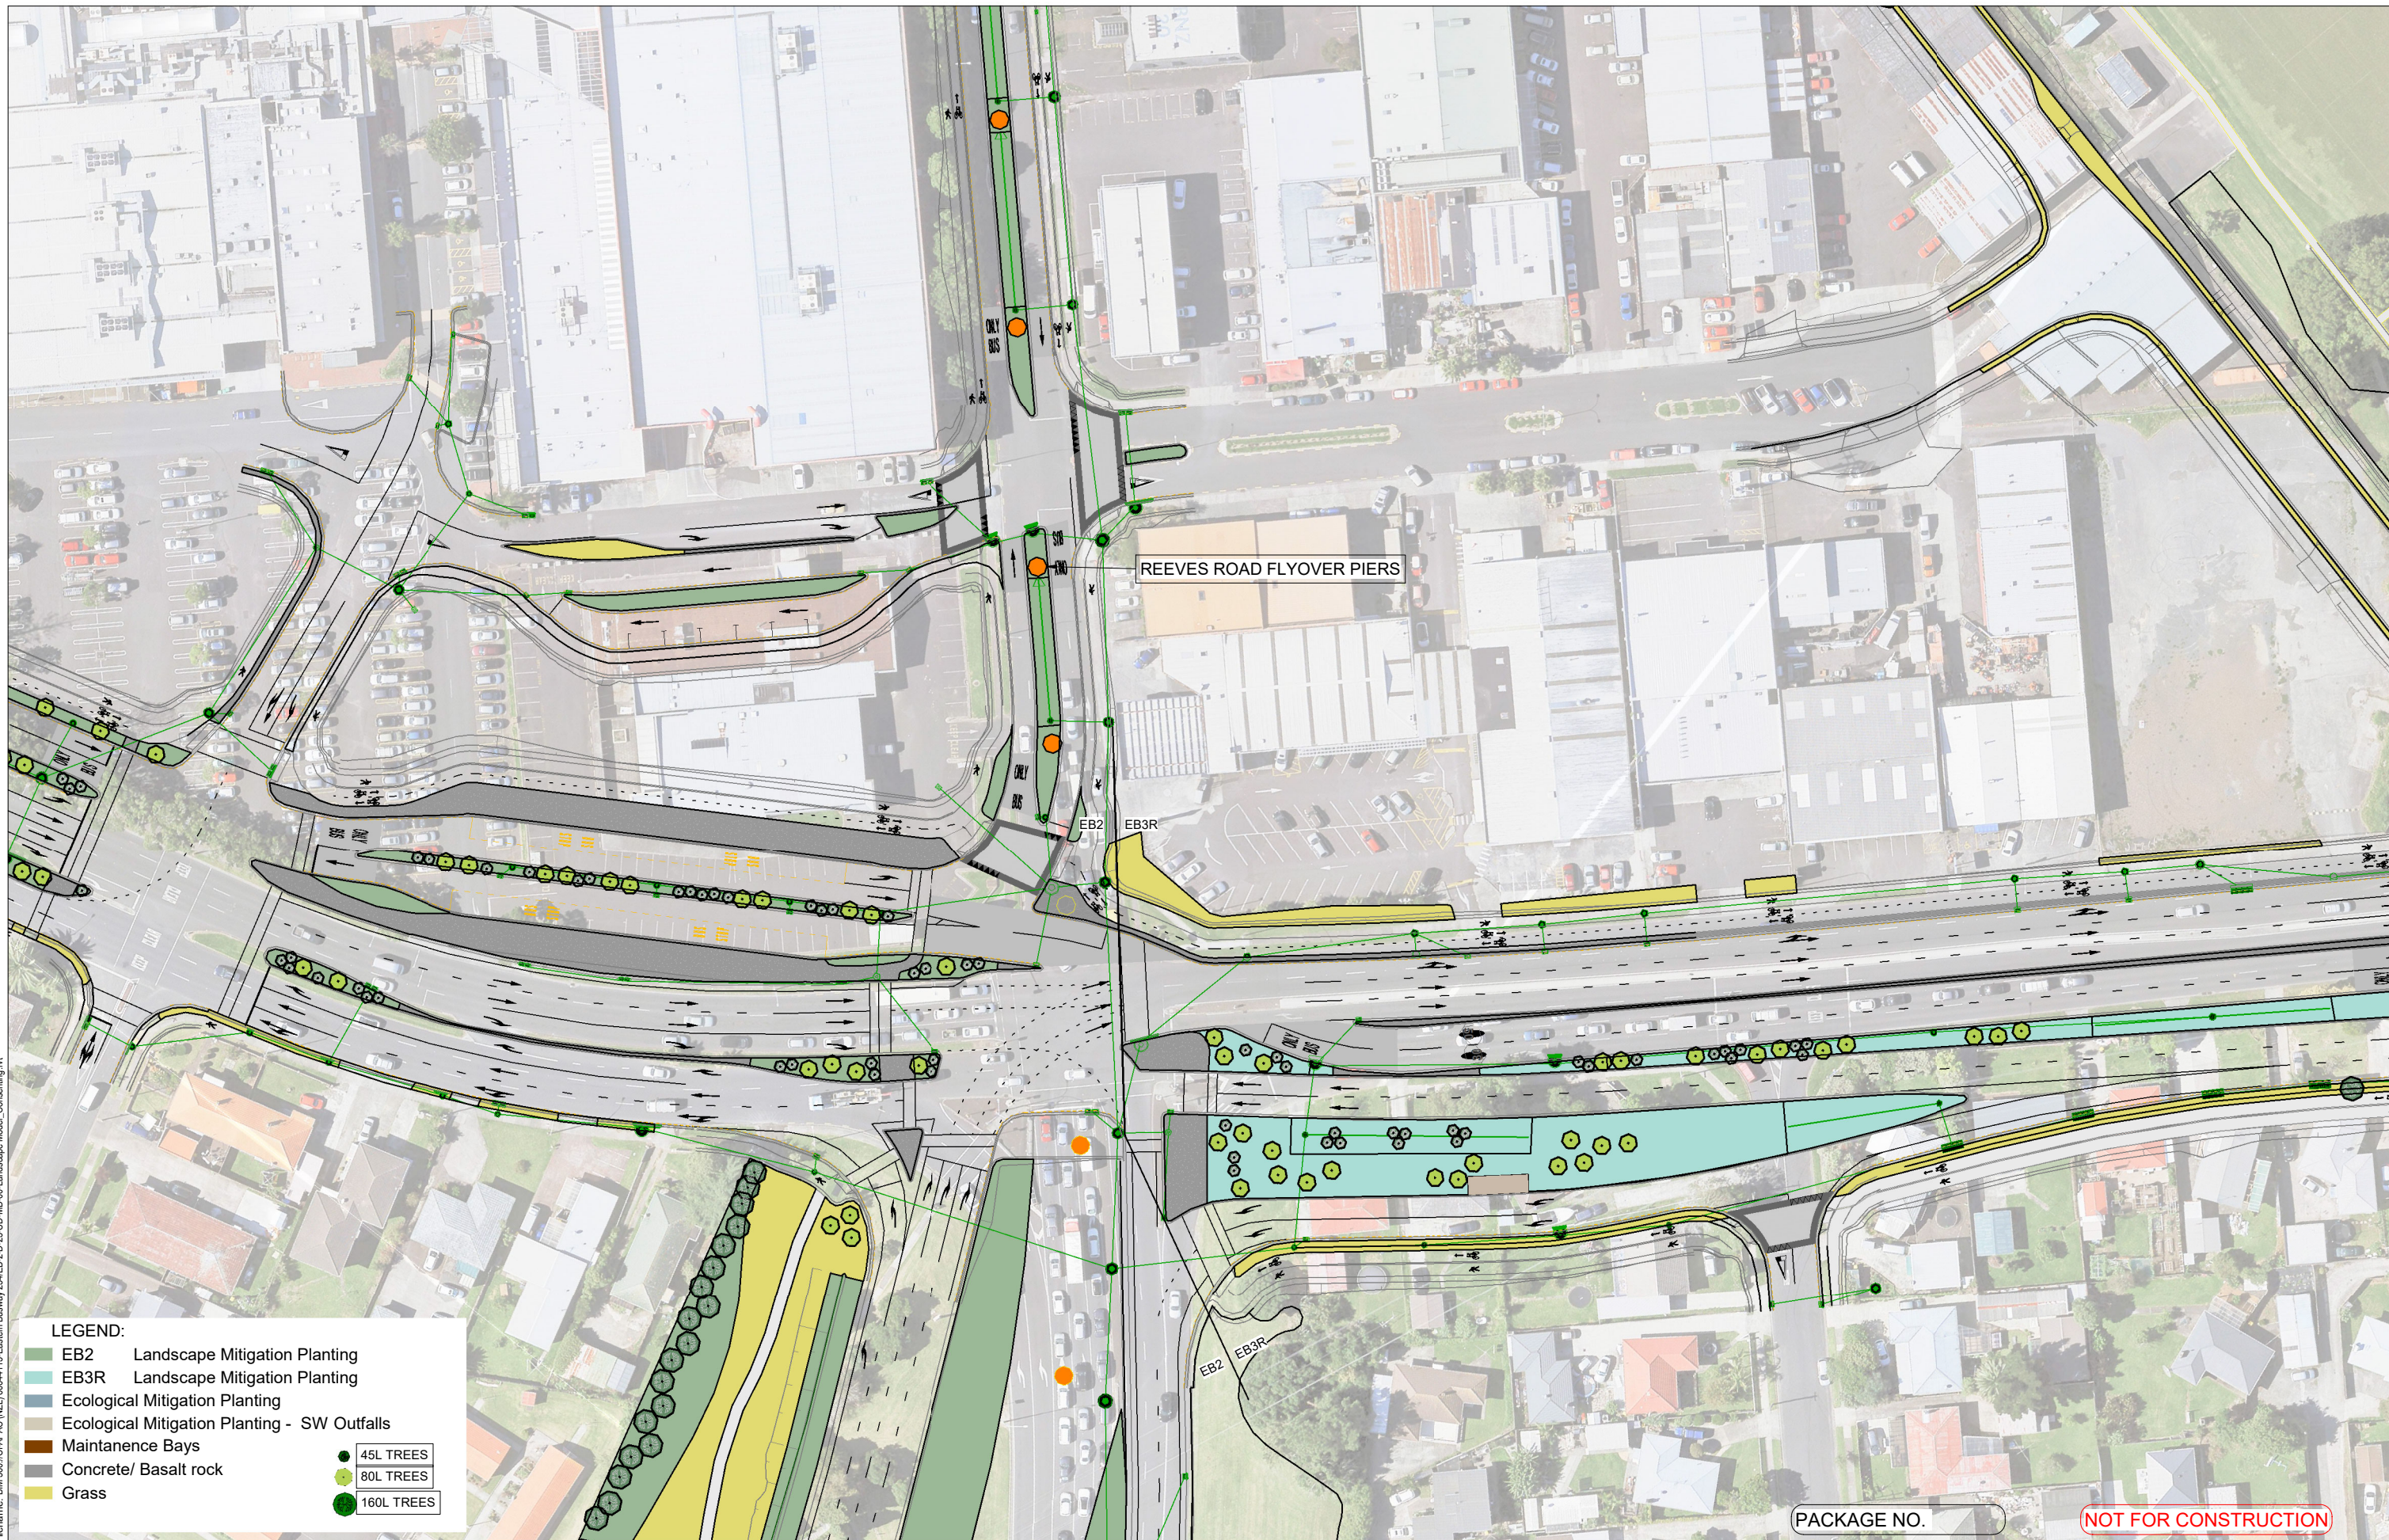

LEGEND:

■ EB2	Landscape Mitigation Planting
■ EB3R	Landscape Mitigation Planting
■	Ecological Mitigation Planting
■	Ecological Mitigation Planting - SW Outfalls
■	Maintenance Bays
■	Concrete/ Basalt rock
■	Grass


●	45L TREES
●	80L TREES
●	160L TREES

PACKAGE NO. NOT FOR CONSTRUCTION

ORIGINAL SIZE A1

This drawing shall only be used for the purpose of this project. The signing of this title block confirms the design and drafting of this project have been prepared and checked in accordance with the Alliance quality assurance system to ISO 9001. Printed copies of this document are UNCONTROLLED. Do not scale from this drawing

Designed	DSr	Checked	
Drawn	DWr	Checked	
Approved			
Date		Approver Signature	

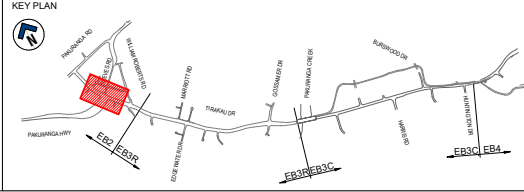

AUCKLAND MANUKAU EASTERN TRANSPORT INITIATIVE
EASTERN BUSWAY ALLIANCE
(PAKURANGA TO BOTANY)

Drawing Status	
Horizontal Datum	NZGD 2000 MOUNT EDEN CIRCUIT
Vertical Datum	2016 NEW ZEALAND
A1 SCALE	1:500
A3 SCALE	

Design Package		Consenting Package	
Drawing Title		Landscape, Ecological & Arboricultural Mitigation Plan	
Drawing Number		EB-2-D-2-UD-DG-000102	
Revision		A	

ORIGINAL IN COLOUR

Filename: BH1_360/CI/HAPAC (NZL) 6064113-Eastern Busway 23AEB-23-UD-MD-00-Landscape Model_Consenting.mxd



- LEGEND:**
- EB2 Landscape Mitigation Planting
 - EB3R Landscape Mitigation Planting
 - Ecological Mitigation Planting
 - Ecological Mitigation Planting - SW Outfalls
 - Maintenance Bays
 - Concrete/ Basalt rock
 - Grass
- 45L TREES
 - 80L TREES
 - 160L TREES


PACKAGE NO. _____

NOT FOR CONSTRUCTION

ORIGINAL SIZE A1

This drawing shall only be used for the purpose of this project. The signing of this title block confirms the design and drafting of this project have been prepared and checked in accordance with the Alliance quality assurance system to ISO 9001. Printed copies of this document are UNCONTROLLED. Do not scale from this drawing

Designed	EDi	Checked	CBe
Drawn	PMi	Checked	
Approved			
Date		Approver Signature	

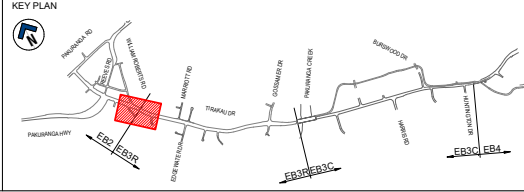

AUCKLAND MANUKAU EASTERN TRANSPORT INITIATIVE
EASTERN BUSWAY ALLIANCE
(PAKURANGA TO BOTANY)

Drawing Status	
Horizontal Datum	NZGD 2000 MOUNT EDEN CIRCUIT
Vertical Datum	2016 NEW ZEALAND
A1 SCALE	1:500
A3 SCALE	

Consenting Package	
Drawing Title	
Landscape, Ecological & Arboricultural Mitigation Plan	
Drawing Number	EB-D-2-UD-DG-000103
Revision	A

ORIGINAL IN COLOUR