

REVISIONS	
01 FOR DISCUSSION	22/04/16
03 FOR DISCUSSION	23/08/19
04 FOR DISCUSSION	03/09/19

Total Seats  
on Ground  
14 210

**PRELIMINARY ISSUE**

**NOTES:**  
This plan is copyright to eps australia p/l and cannot be used without written consent of eps australia p/l. Terms and Conditions of use will be provided on application.

Production detail is as supplied to eps Australia P/L including stage, towers and sightlines

This plan is for Discussion Purposes ONLY. It is not intended to sell tickets from.

Plan is subject to Approval by the Venue and all the Relevant Authorities.

PROJECT  
**SEATED CONCEPT  
VERSION 1**

**EDEN PARK  
STADIUM**  
**AUCKLAND NZ**


DESIGNER  
EPS AUSTRALIA P/L

DRAWING  
**GENERAL ARRANGEMENT**

SCALE	DATE
AS SHOWN	03/09/19
DESIGN	DRAWN
EPS	460mm x 1m BTB
PROJECT REFERENCE	REVISION
	<b>04</b>

**CONCEPT DRAWING  
ONLY**  
Totals may change  
subject to act providing  
specific show production  
details.



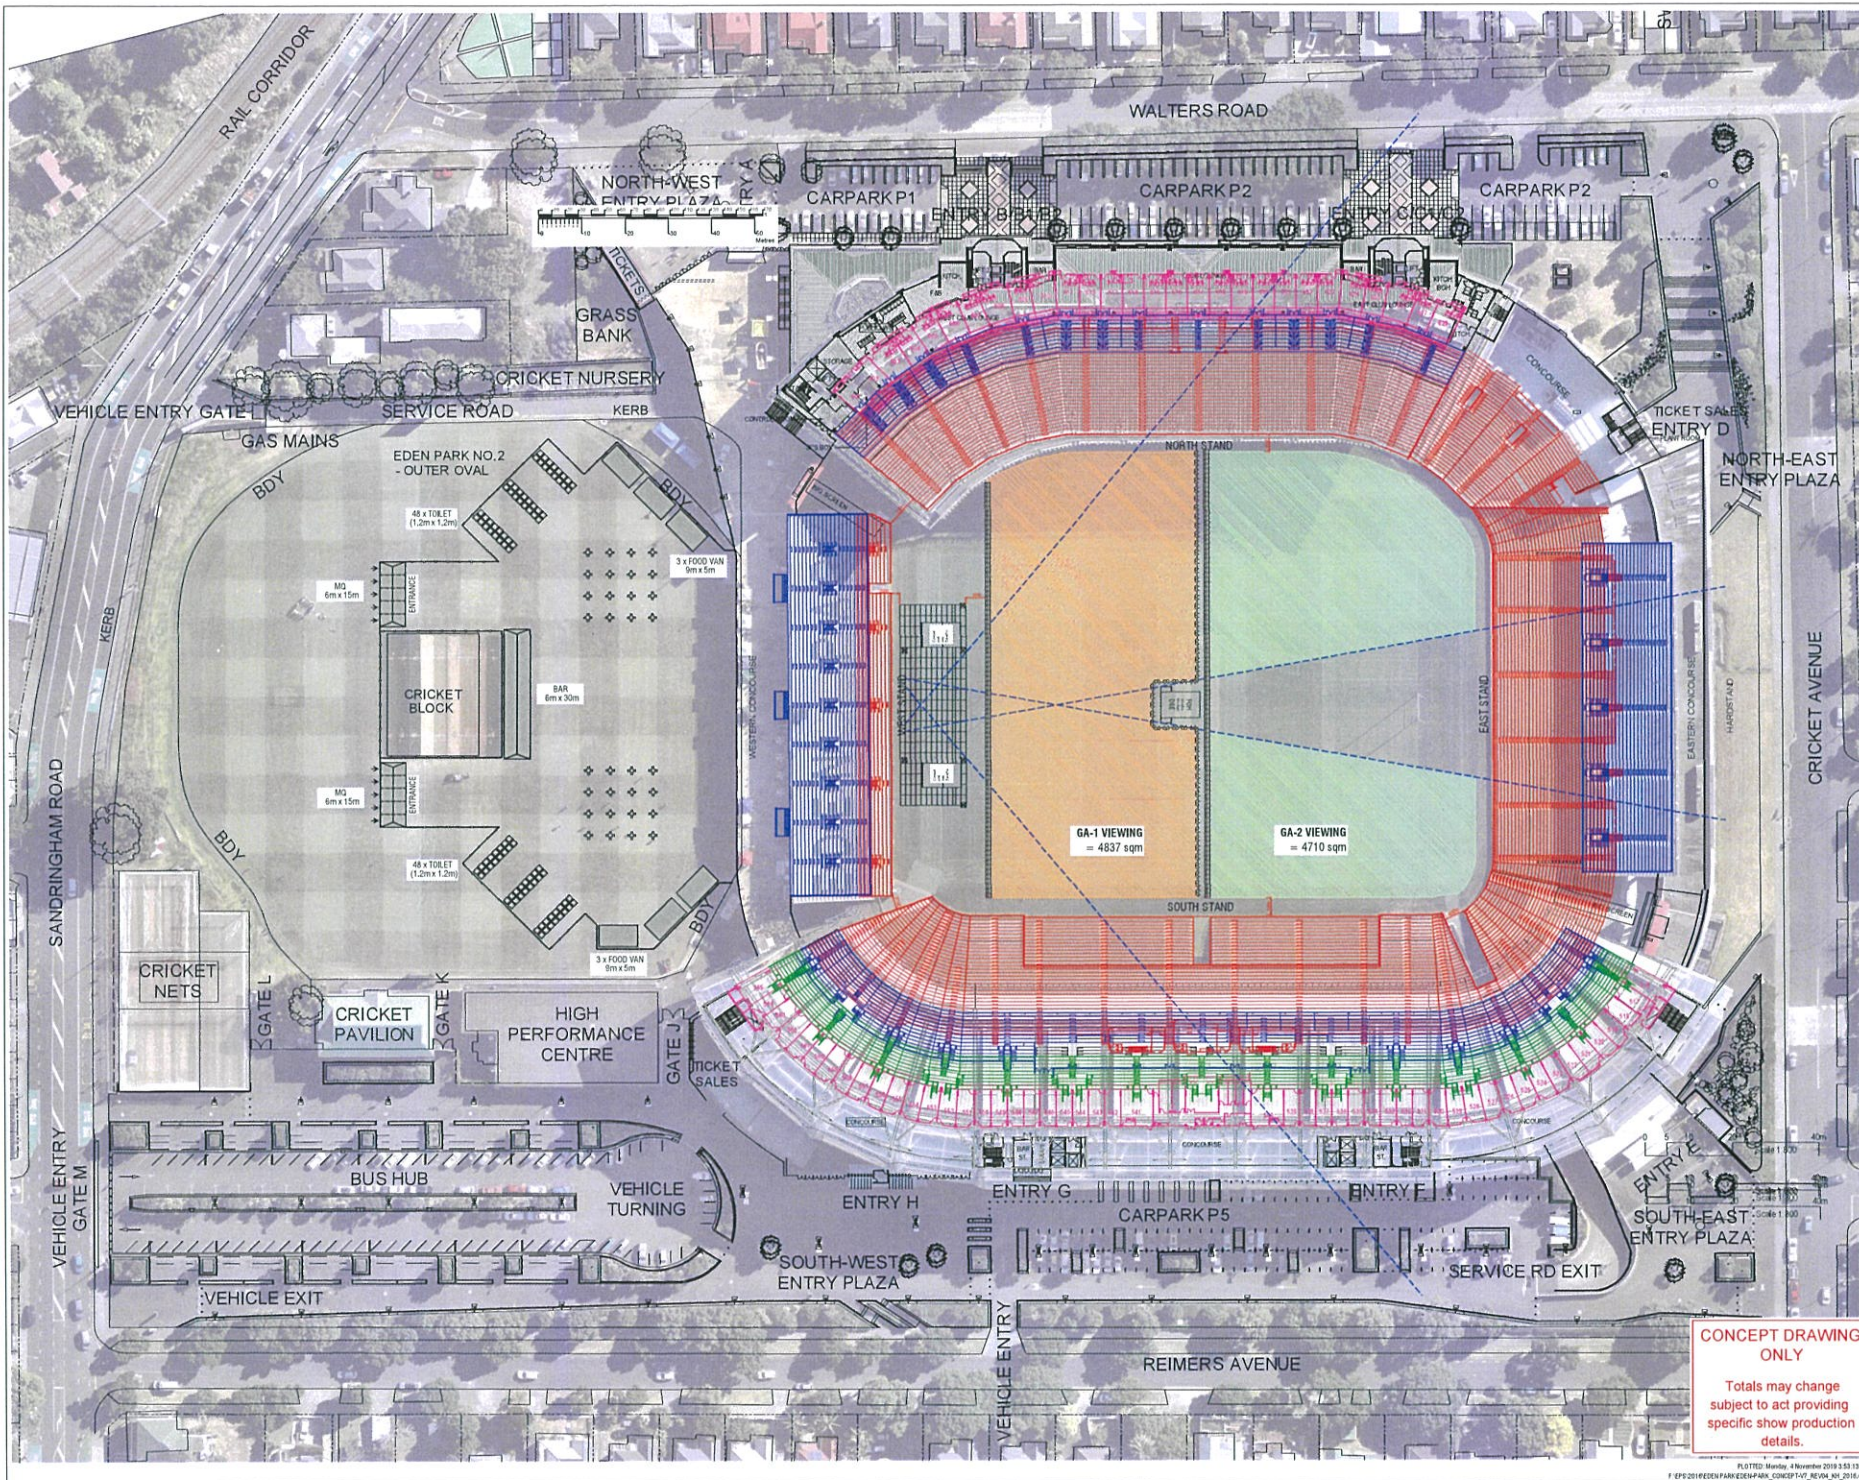

REVISIONS	
01 FOR DISCUSSION	07/07/19
03 FOR DISCUSSION	23/08/19
04 FOR DISCUSSION	06/09/19

- GA-1 VIEWING  
= 4837 sqm
- GA-2 VIEWING  
= 4710 sqm

**PRELIMINARY ISSUE**


**NOTES:**  
 This plan is copyright to eps australia p/l and cannot be used without written consent of eps australia p/l. Terms and Conditions of use will be provided on application.  
 Production detail is as supplied to eps Australia P/L including stage, towers and sightlines  
 This plan is for Discussion Purposes ONLY. It is not intended to sell tickets from.  
 Plan is subject to Approval by the Venue and all the Relevant Authorities.

PROJECT  
**SEATED CONCEPT  
 VERSION 7**  
 EDEN PARK  
 STADIUM  
 AUCKLAND NZ

DESIGNER EPS AUSTRALIA P/L	
DRAWING GENERAL ARRANGEMENT	
SCALE	DATE
AS SHOWN	06/09/19
DESIGN	DRAWN
EPS	460mm x 1m BTB
PROJECT REFERENCE	REVISION
	<b>04</b>

**CONCEPT DRAWING ONLY**  
 Totals may change  
 subject to act providing  
 specific show production  
 details.



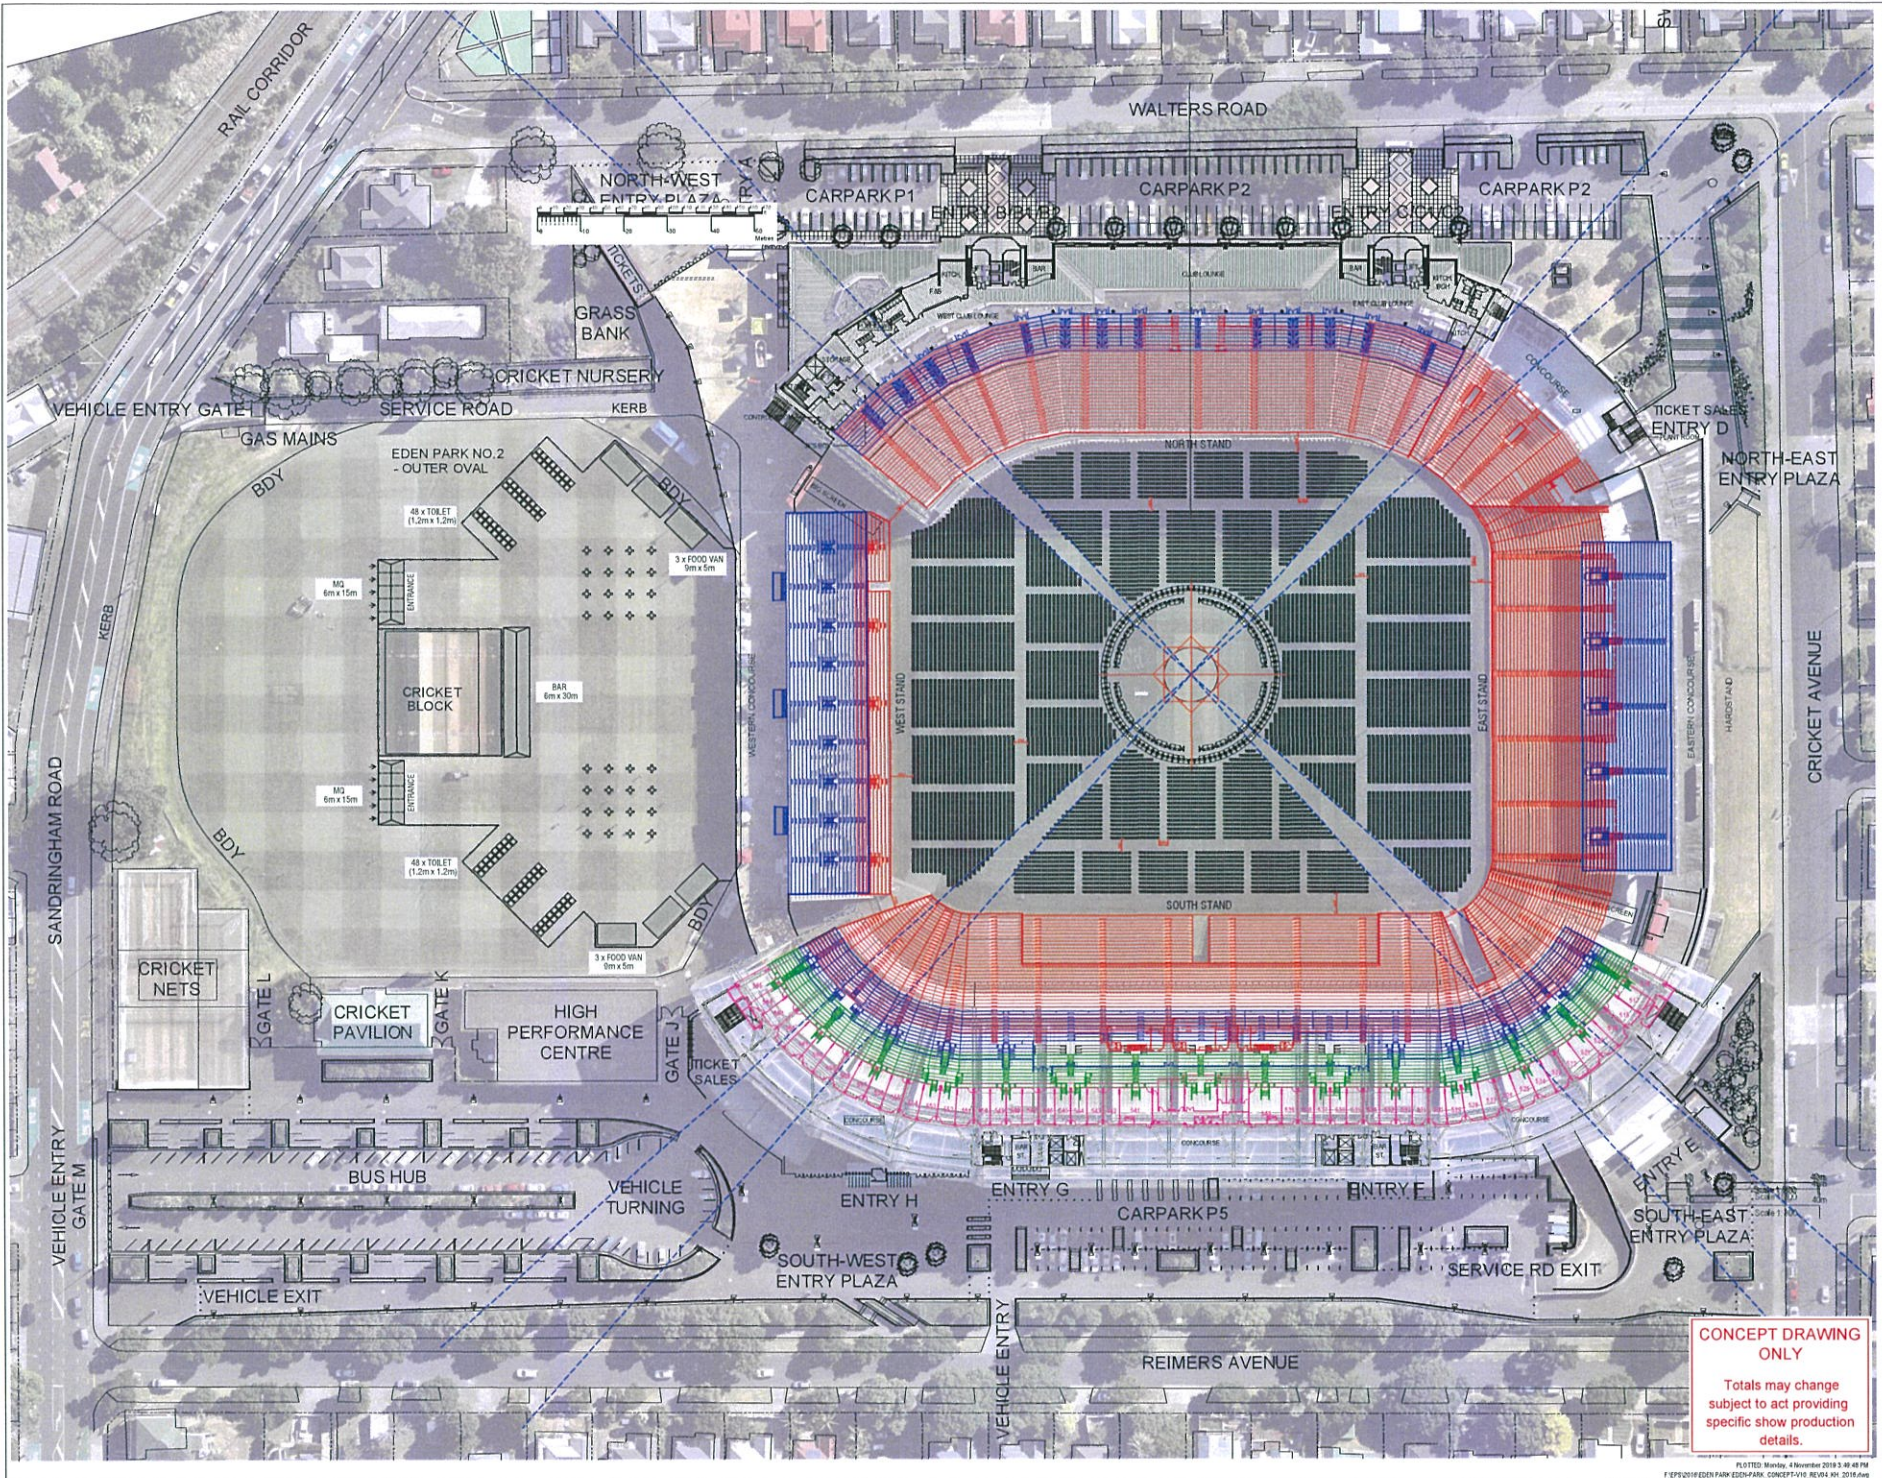

REVISIONS

01 FOR DISCUSSION	07/07/19
03 FOR DISCUSSION	23/08/19
04 FOR DISCUSSION	06/09/19

Total Seats  
on Ground  
17 677

**PRELIMINARY ISSUE**

**NOTES:**  
This plan is copyright to eps australia p/l and cannot be used without written consent of eps australia p/l. Terms and Conditions of use will be provided on application.

Production detail is as supplied to eps Australia P/L including stage, towers and sightlines

This plan is for Discussion Purposes ONLY. It is not intended to sell tickets from.

Plan is subject to Approval by the Venue and all the Relevant Authorities.

PROJECT  
**SEATED CONCEPT  
VERSION 10**  
  
EDEN PARK  
STADIUM  
  
AUCKLAND NZ

DESIGNER  
EPS AUSTRALIA P/L

DRAWING  
**GENERAL ARRANGEMENT**

SCALE	DATE
AS SHOWN	06/09/19
DESIGN	DRAWN
EPS	460mm x 1m BTB
PROJECT REFERENCE	REVISION
	04

**CONCEPT DRAWING  
ONLY**  
  
Totals may change  
subject to act providing  
specific show production  
details.