


Filename: BM\_360/CI/PAC (NZ) 6064113-Eastern Busway 23-EB-23-UD-MD-00-Landscape Model\_Consenting.mxd

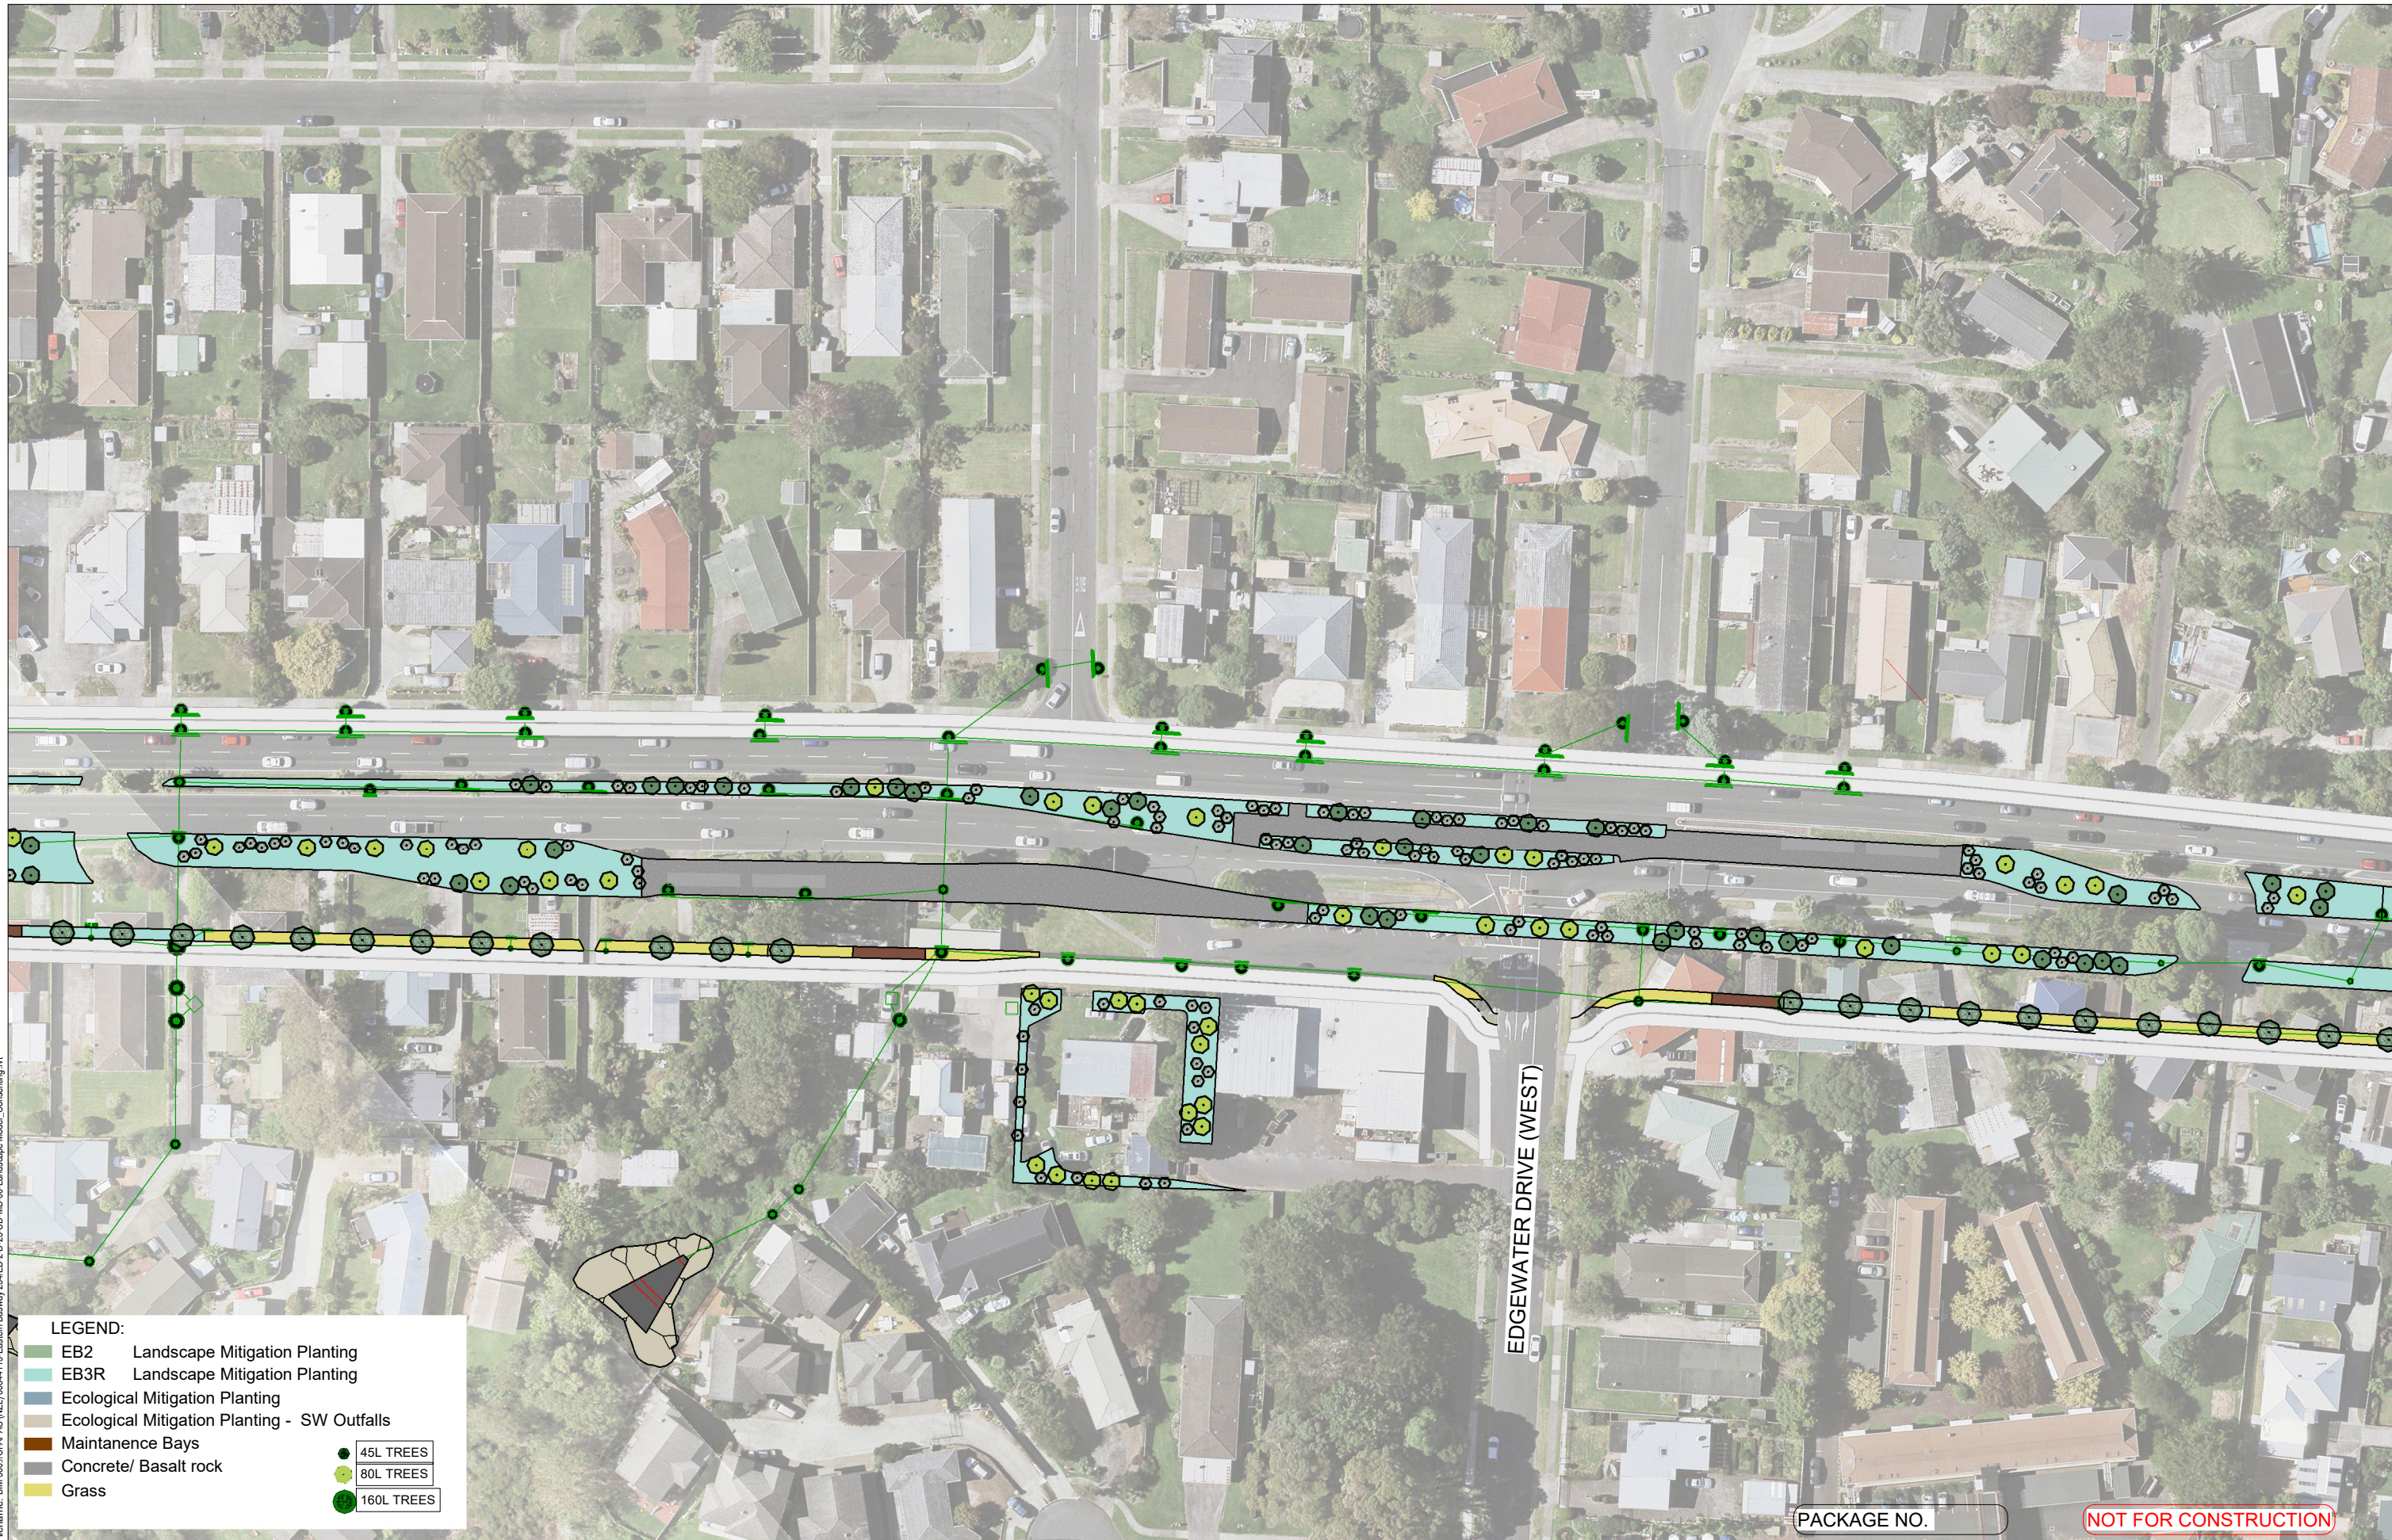

**LEGEND:**


<span style="color: green;">■</span>	EB2 Landscape Mitigation Planting		45L TREES
<span style="color: lightblue;">■</span>	EB3R Landscape Mitigation Planting		80L TREES
<span style="color: darkblue;">■</span>	Ecological Mitigation Planting		160L TREES
<span style="color: yellow;">■</span>	Ecological Mitigation Planting - SW Outfalls		
<span style="color: brown;">■</span>	Maintenance Bays		
<span style="color: grey;">■</span>	Concrete/ Basalt rock		
<span style="color: yellow;">■</span>	Grass		

PACKAGE NO. NOT FOR CONSTRUCTION

ORIGINAL SIZE A1

Designed	EDi	Checked	CBe
Drawn	PMi	Checked	
Approved			
Date		Approver Signature	

This drawing shall only be used for the purpose of this project. The signing of this title block confirms the design and drafting of this project have been prepared and checked in accordance with the Alliance quality assurance system to ISO 9001. Printed copies of this document are UNCONTROLLED. Do not scale from this drawing			
Scale Bar			

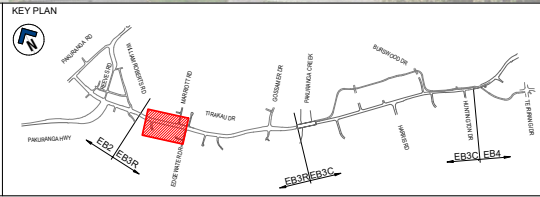


**AUCKLAND MANUKAU EASTERN TRANSPORT INITIATIVE**  
**EASTERN BUSWAY ALLIANCE**  
**(PAKURANGA TO BOTANY)**

Drawing Status		Design Package	
Horizontal Datum		Drawing Title	
NZGD 2000 MOUNT EDEN CIRCUIT		Landscape, Ecological & Arboricultural Mitigation Plan	
Vertical Datum		Drawing Number	
2016 NEW ZEALAND		EB-D-3-UD-DG-000102	
A1 SCALE	1:500	A3 SCALE	

<b>Consenting Package</b>	
Revision	
A	

ORIGINAL IN COLOUR

Filename: B:\360\CHAPAC (NZ) 6064113-Eastern Busway 23\EB-23-UD-MD-00-Landscape Model\_Consenting.mxd

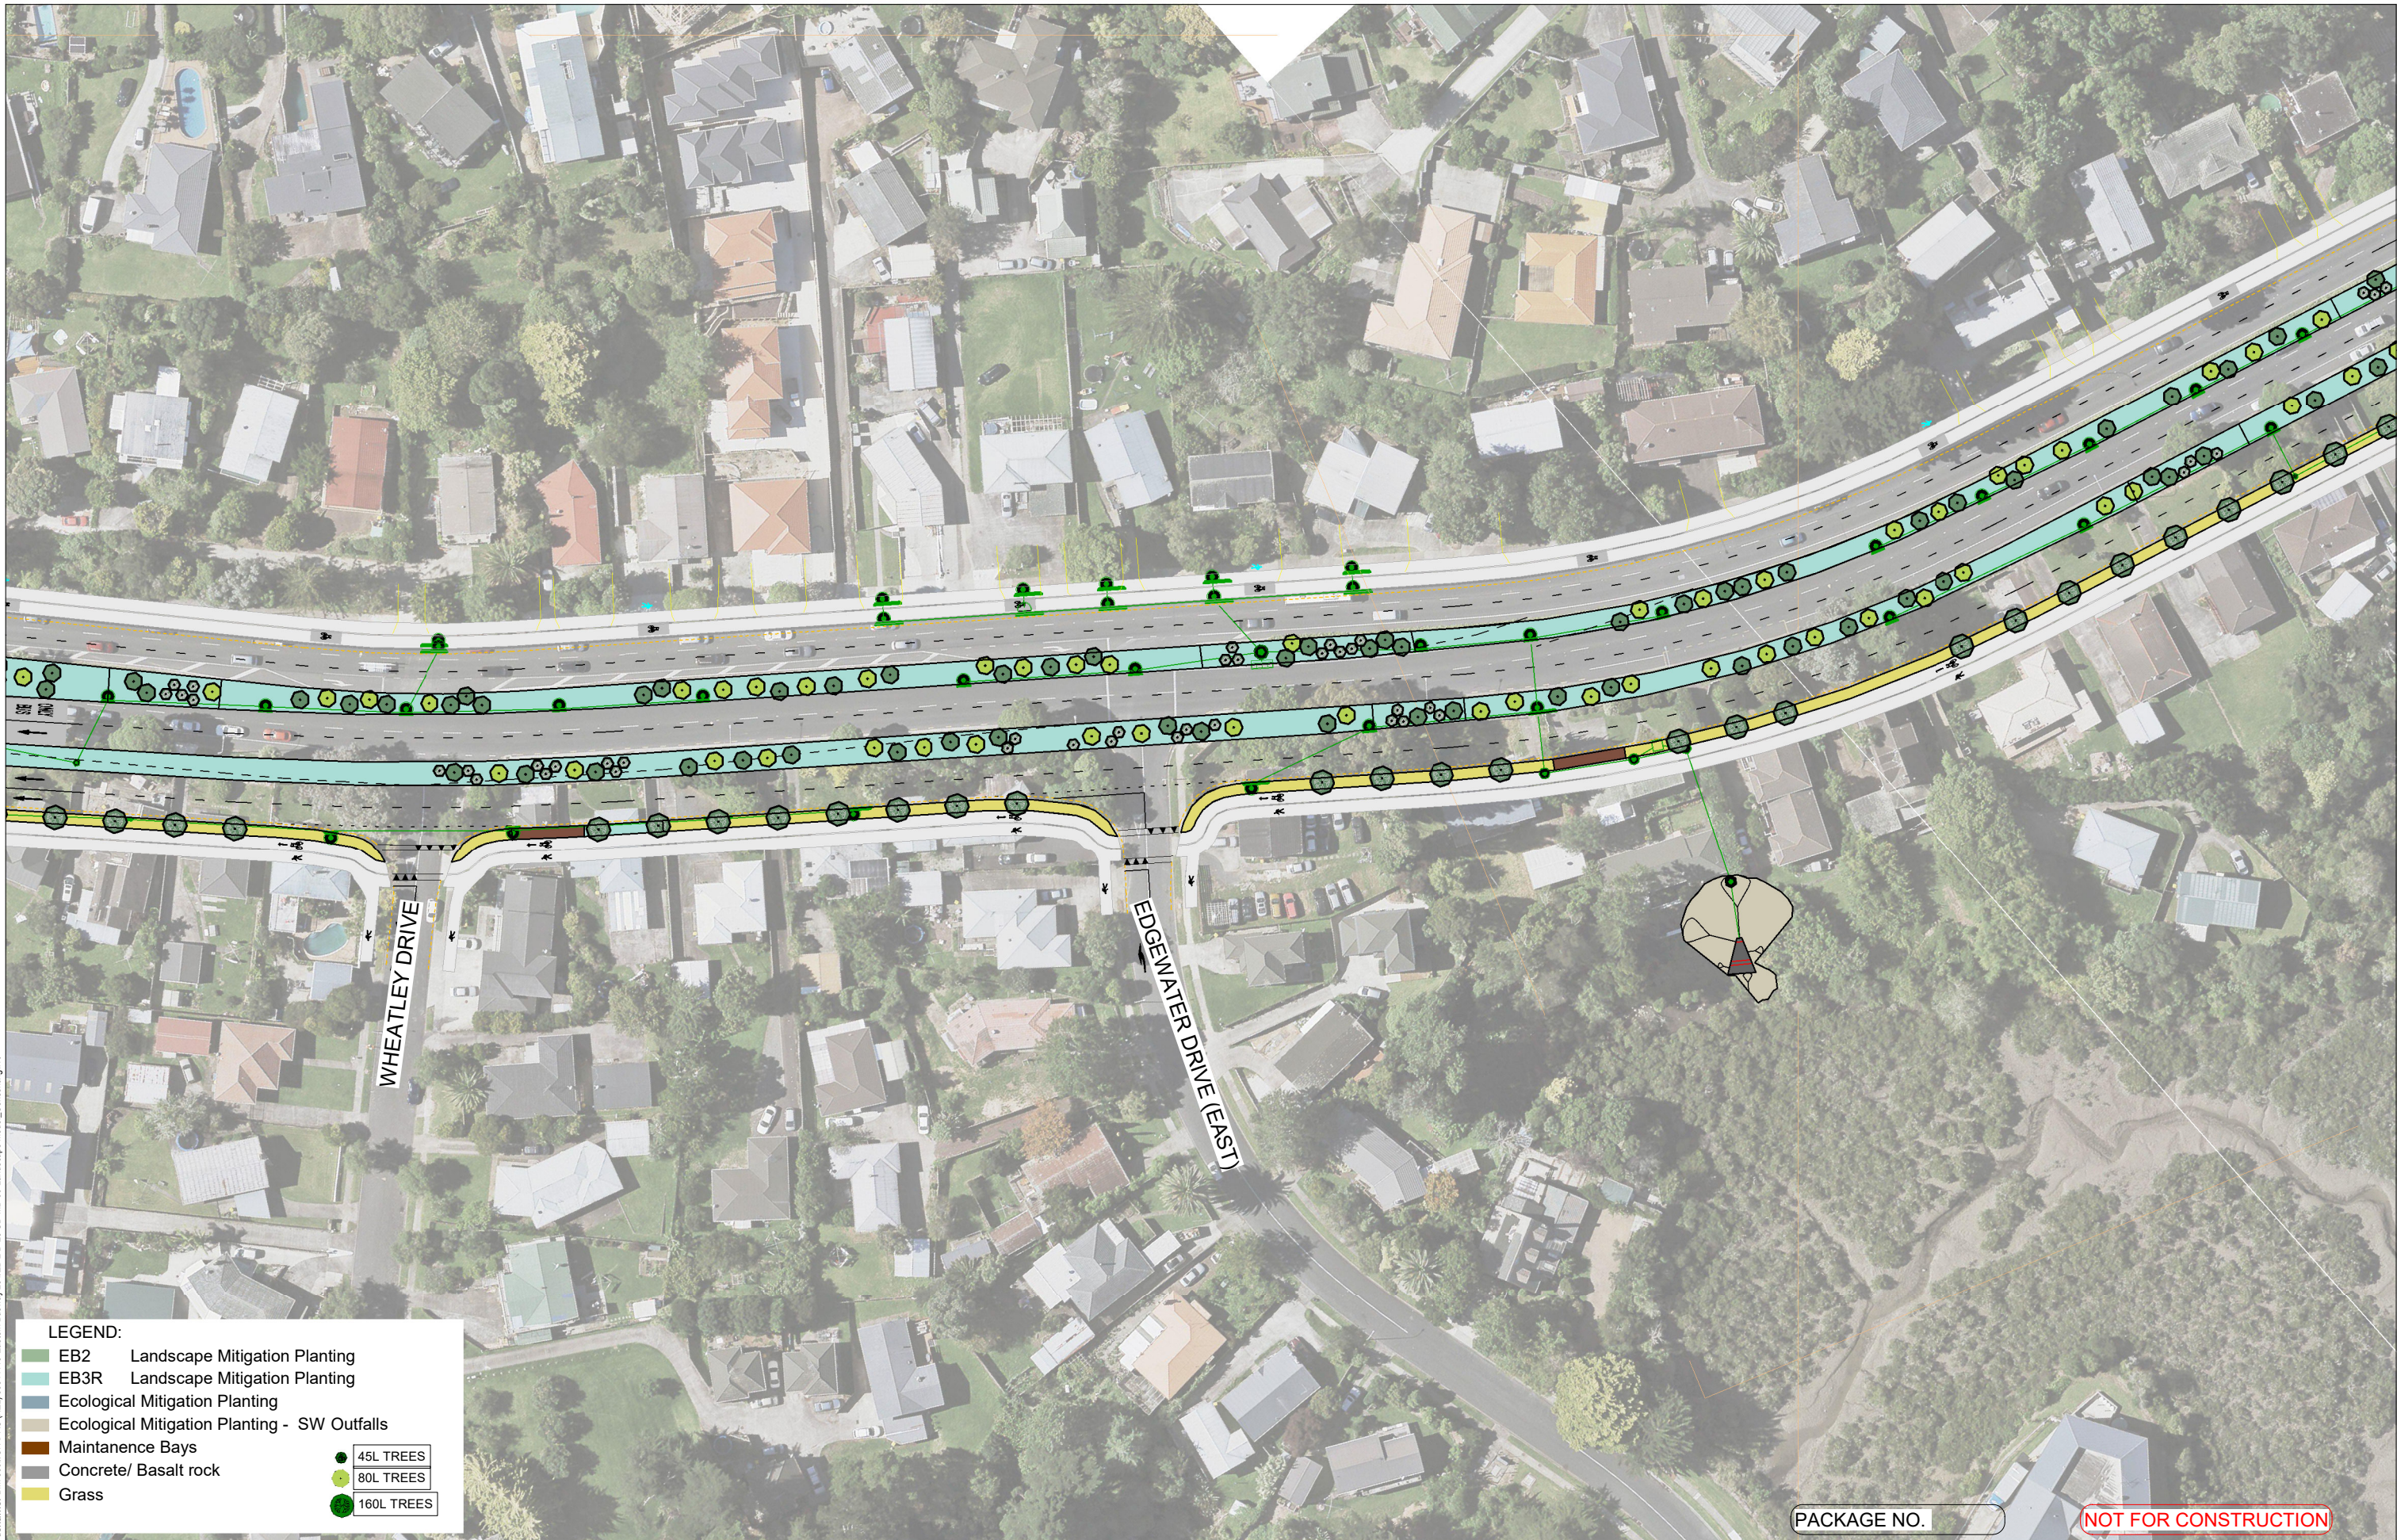

- LEGEND:**
- EB2 Landscape Mitigation Planting
  - EB3R Landscape Mitigation Planting
  - Ecological Mitigation Planting
  - Ecological Mitigation Planting - SW Outfalls
  - Maintenance Bays
  - Concrete/ Basalt rock
  - Grass
- 45L TREES
  - 80L TREES
  - 160L TREES


PACKAGE NO. \_\_\_\_\_

NOT FOR CONSTRUCTION

ORIGINAL SIZE A1

This drawing shall only be used for the purpose of this project. The signing of this title block confirms the design and drafting of this project have been prepared and checked in accordance with the Alliance quality assurance system to ISO 9001. Printed copies of this document are UNCONTROLLED. Do not scale from this drawing

Designed	EDi	Checked	CBe
Drawn	PMi	Checked	
Approved			
Date	Approver Signature		

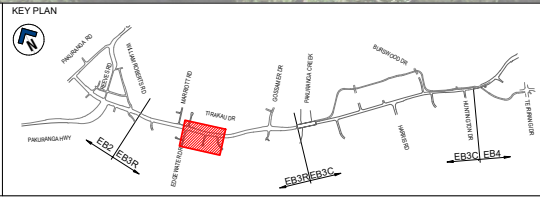

**AUCKLAND MANUKAU EASTERN TRANSPORT INITIATIVE**  
**EASTERN BUSWAY ALLIANCE**  
**(PAKURANGA TO BOTANY)**

Drawing Status		Design Package	
Horizontal Datum		Drawing Title	
NZGD 2000 MOUNT EDEN CIRCUIT		Landscape, Ecological & Arboricultural Mitigation Plan	
Vertical Datum			
2016 NEW ZEALAND		Drawing Number	
A1	A3	EB-2-D-3-UD-DG-000103	
SCALE 1:500	SCALE	Revision	
		A	

ORIGINAL IN COLOUR

Filename: BH\_360/CIAPAC (NZ) 6064113-Eastern Busway 23-EB-2D-23-UD-MD-00-Landscape Model\_Consenting.mxd




PACKAGE NO.

NOT FOR CONSTRUCTION

ORIGINAL SIZE A1

This drawing shall only be used for the purpose of this project. The signing of this title block confirms the design and drafting of this project have been prepared and checked in accordance with the Alliance quality assurance system to ISO 9001. Printed copies of this document are UNCONTROLLED. Do not scale from this drawing

Designed	EDi	Checked	CBē
Drawn	PMi	Checked	
Approved			
Date		Approver Signature	

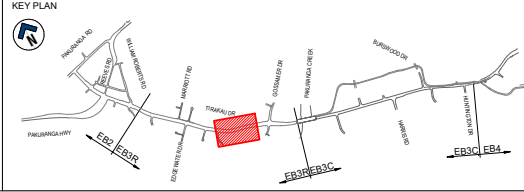

**AUCKLAND MANUKAU EASTERN TRANSPORT INITIATIVE**  
**EASTERN BUSWAY ALLIANCE**  
**(PAKURANGA TO BOTANY)**

Drawing Status	Design Package
Horizontal Datum	NZGD 2000 MOUNT EDEN CIRCUIT
Vertical Datum	2016 NEW ZEALAND
A1 SCALE	1:500
A3 SCALE	

Consenting Package	
Drawing Title	
Landscape, Ecological & Arboricultural Mitigation Plan	
Drawing Number	Revision
EB-2-D-3-UD-DG-000104	A

ORIGINAL IN COLOUR

Filename: BH\_360/CI/APAC (NZ) 6064113-Eastern Busway 23-EB-23-UD-MD-00-Landscape Model\_Consenting.mxd



**LEGEND:**

- EB2 Landscape Mitigation Planting
- EB3R Landscape Mitigation Planting
- Ecological Mitigation Planting
- Ecological Mitigation Planting - SW Outfalls
- Maintenance Bays
- Concrete/ Basalt rock
- Grass

- 45L TREES
- 80L TREES
- 160L TREES

POTENTIAL LIZARD RELOCATION ZONE

PACKAGE NO.


NOT FOR CONSTRUCTION

ORIGINAL SIZE A1

A	20.07.2022	PMi	FOR CONSENTING APPROVAL
REV	DATE	DRAWN	REVISION DESCRIPTION

This drawing shall only be used for the purpose of this project. The signing of this title block confirms the design and drafting of this project have been prepared and checked in accordance with the Alliance quality assurance system to ISO 9001. Printed copies of this document are UNCONTROLLED. Do not scale from this drawing

Designed	EDi	Checked	CBe
Drawn	PMi	Checked	
Approved			
Date		Approver Signature	

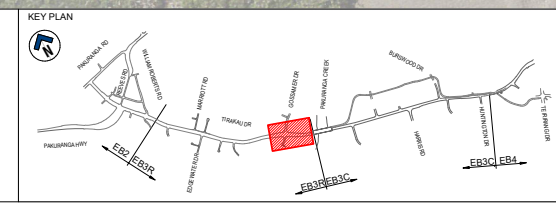

**AUCKLAND MANUKAU EASTERN TRANSPORT INITIATIVE**  
**EASTERN BUSWAY ALLIANCE**  
**(PAKURANGA TO BOTANY)**

Drawing Status	
Horizontal Datum	
NZGD 2000 MOUNT EDEN CIRCUIT	
Vertical Datum	
2016 NEW ZEALAND	
A1 SCALE 1:500	A3 SCALE

<b>Consenting Package</b>	
Drawing Title	
Landscape, Ecological & Arboricultural Mitigation Plan	
Drawing Number	Revision
EB-2-D-3-UD-DG-000105	A

ORIGINAL IN COLOUR