
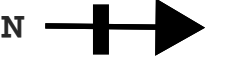


Option 0


Specimen Design

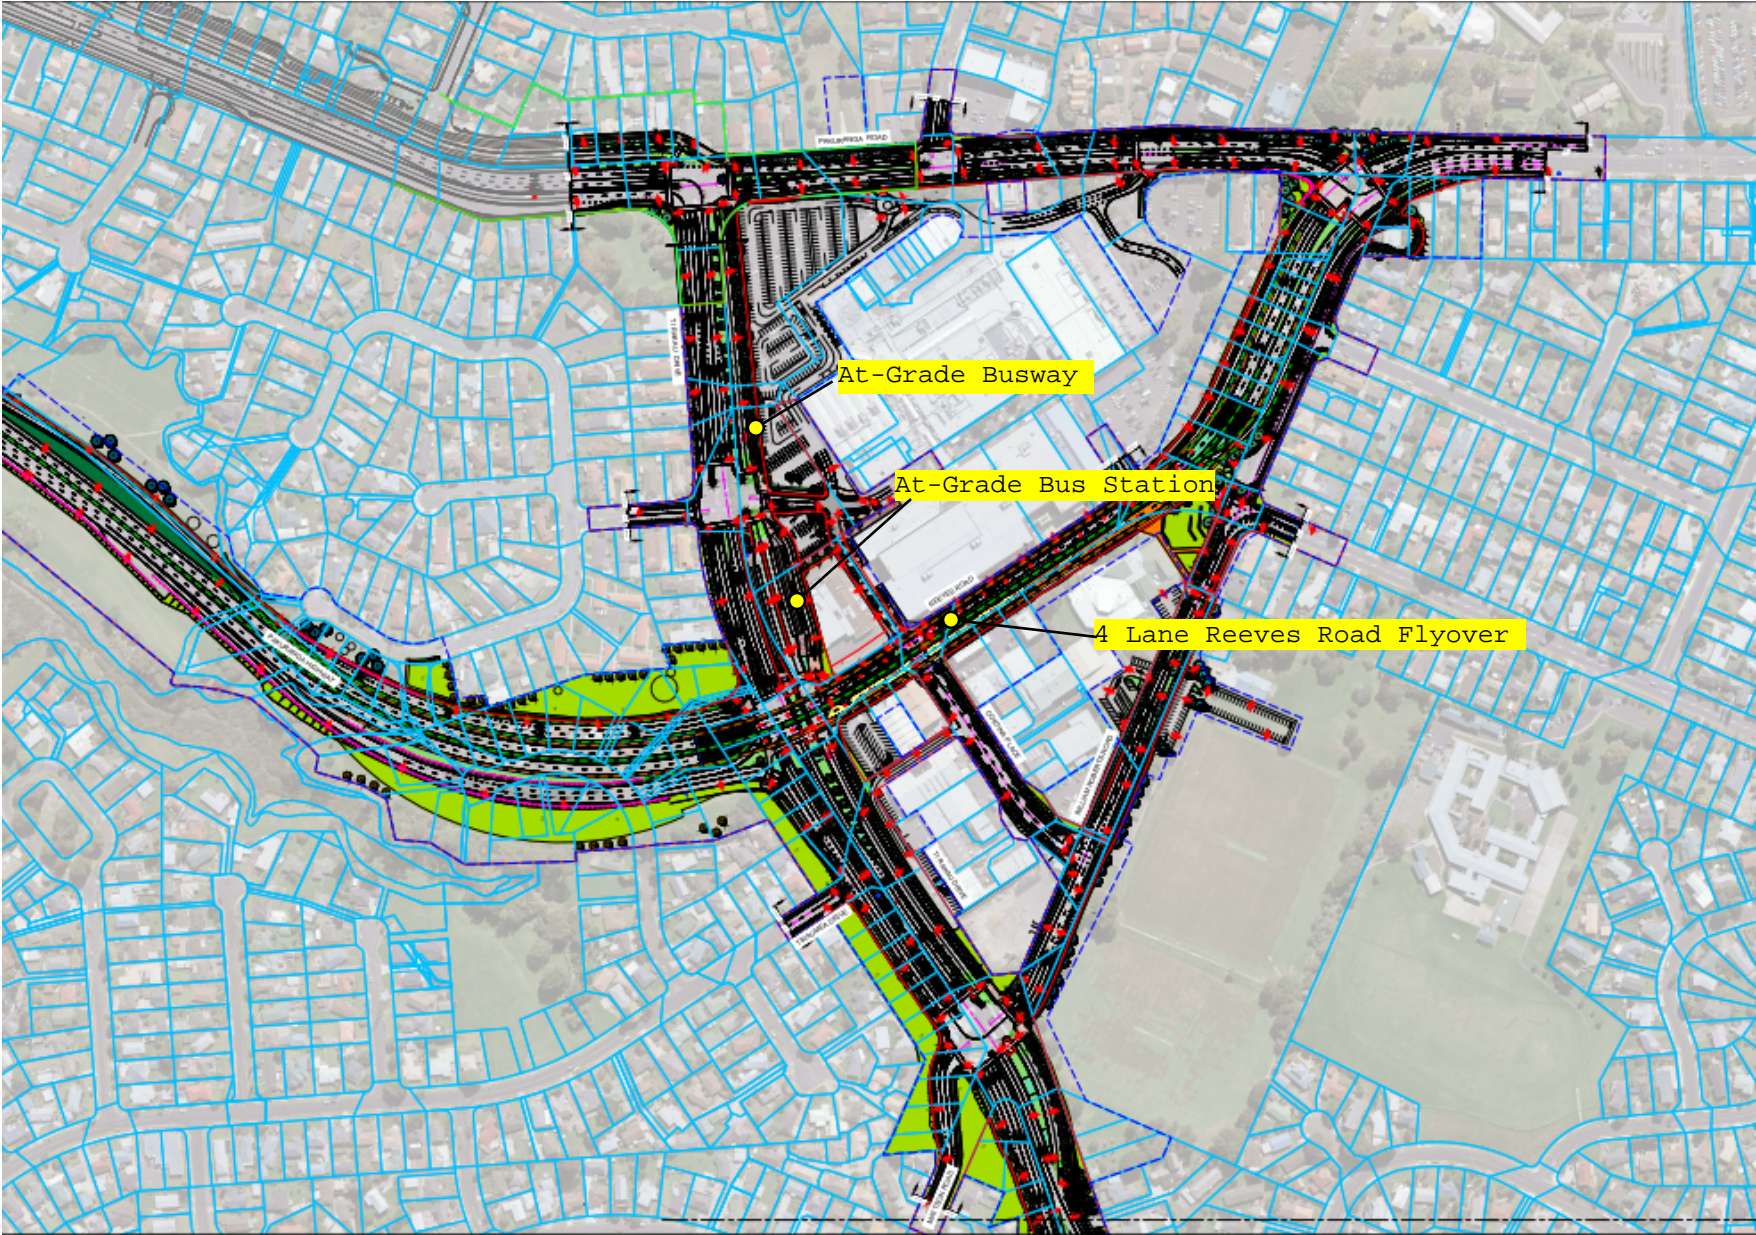

Note Not True North


Option 1

Bus Station
southern Side
Ti Rakau Drive

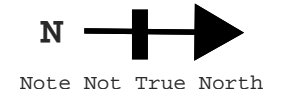

Option 3

Bus Station
under Reeves
Road Flyover

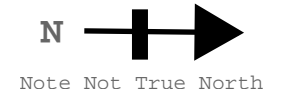

Option 4


Bus Station
west of 26 Ti
Rakau Drive



Note Not True North

Option 5

Bus Station east of
Aylesbury Street

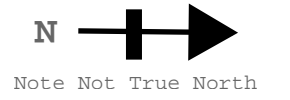

Option 6

Bus Station
corner of Reeves
Road and Cortina
Place



Note Not True North

Option 7


Bus Station
elevated west of
26 Ti Rakau
Drive



Option 8


Reeves Road Cut
and Cover Tunnel
under Ti Rakau
Drive



N 
Note Not True North


Option 9

2 Lane Reeves
Road Flyover

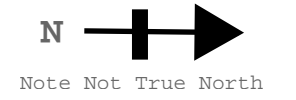

Option 10


2 Lane Reeves Road
AT-Grade

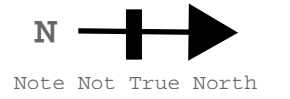

Option 11


Bus Station
elevated 26 Ti
Rakau Drive
4 Lane Reeves Road
At-Grade



N 
Note Not True North

Option 12


Bus Station at 26
Ti Rakau Drive
At-Grade with
4 Lane Reeves
Road At-Grade

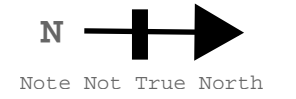

Option 13

Cycle Facilities
through Cortina
Place



N 
Note Not True North

Option 14

Millen Diversion



Note Not True North

Option 15


Straighten Reeves
Road Flyover +
60k/hr Design
Speed



N 
Note Not True North

Option 16

Reeves Road
Flyover + Steel
Structure

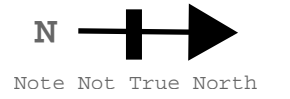


Option 17

Eliminate cycle facilities on William Roberts Extension



Option 18

Dedicated Freight
Lanes on Ti Rakau
Drive

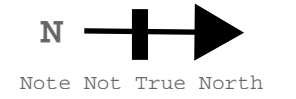


Option 19


Shift Busway and
Bus Station
alignment South



Option 20

Specimen Design
with Eel Bus
Station

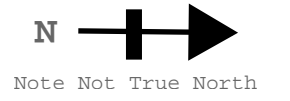

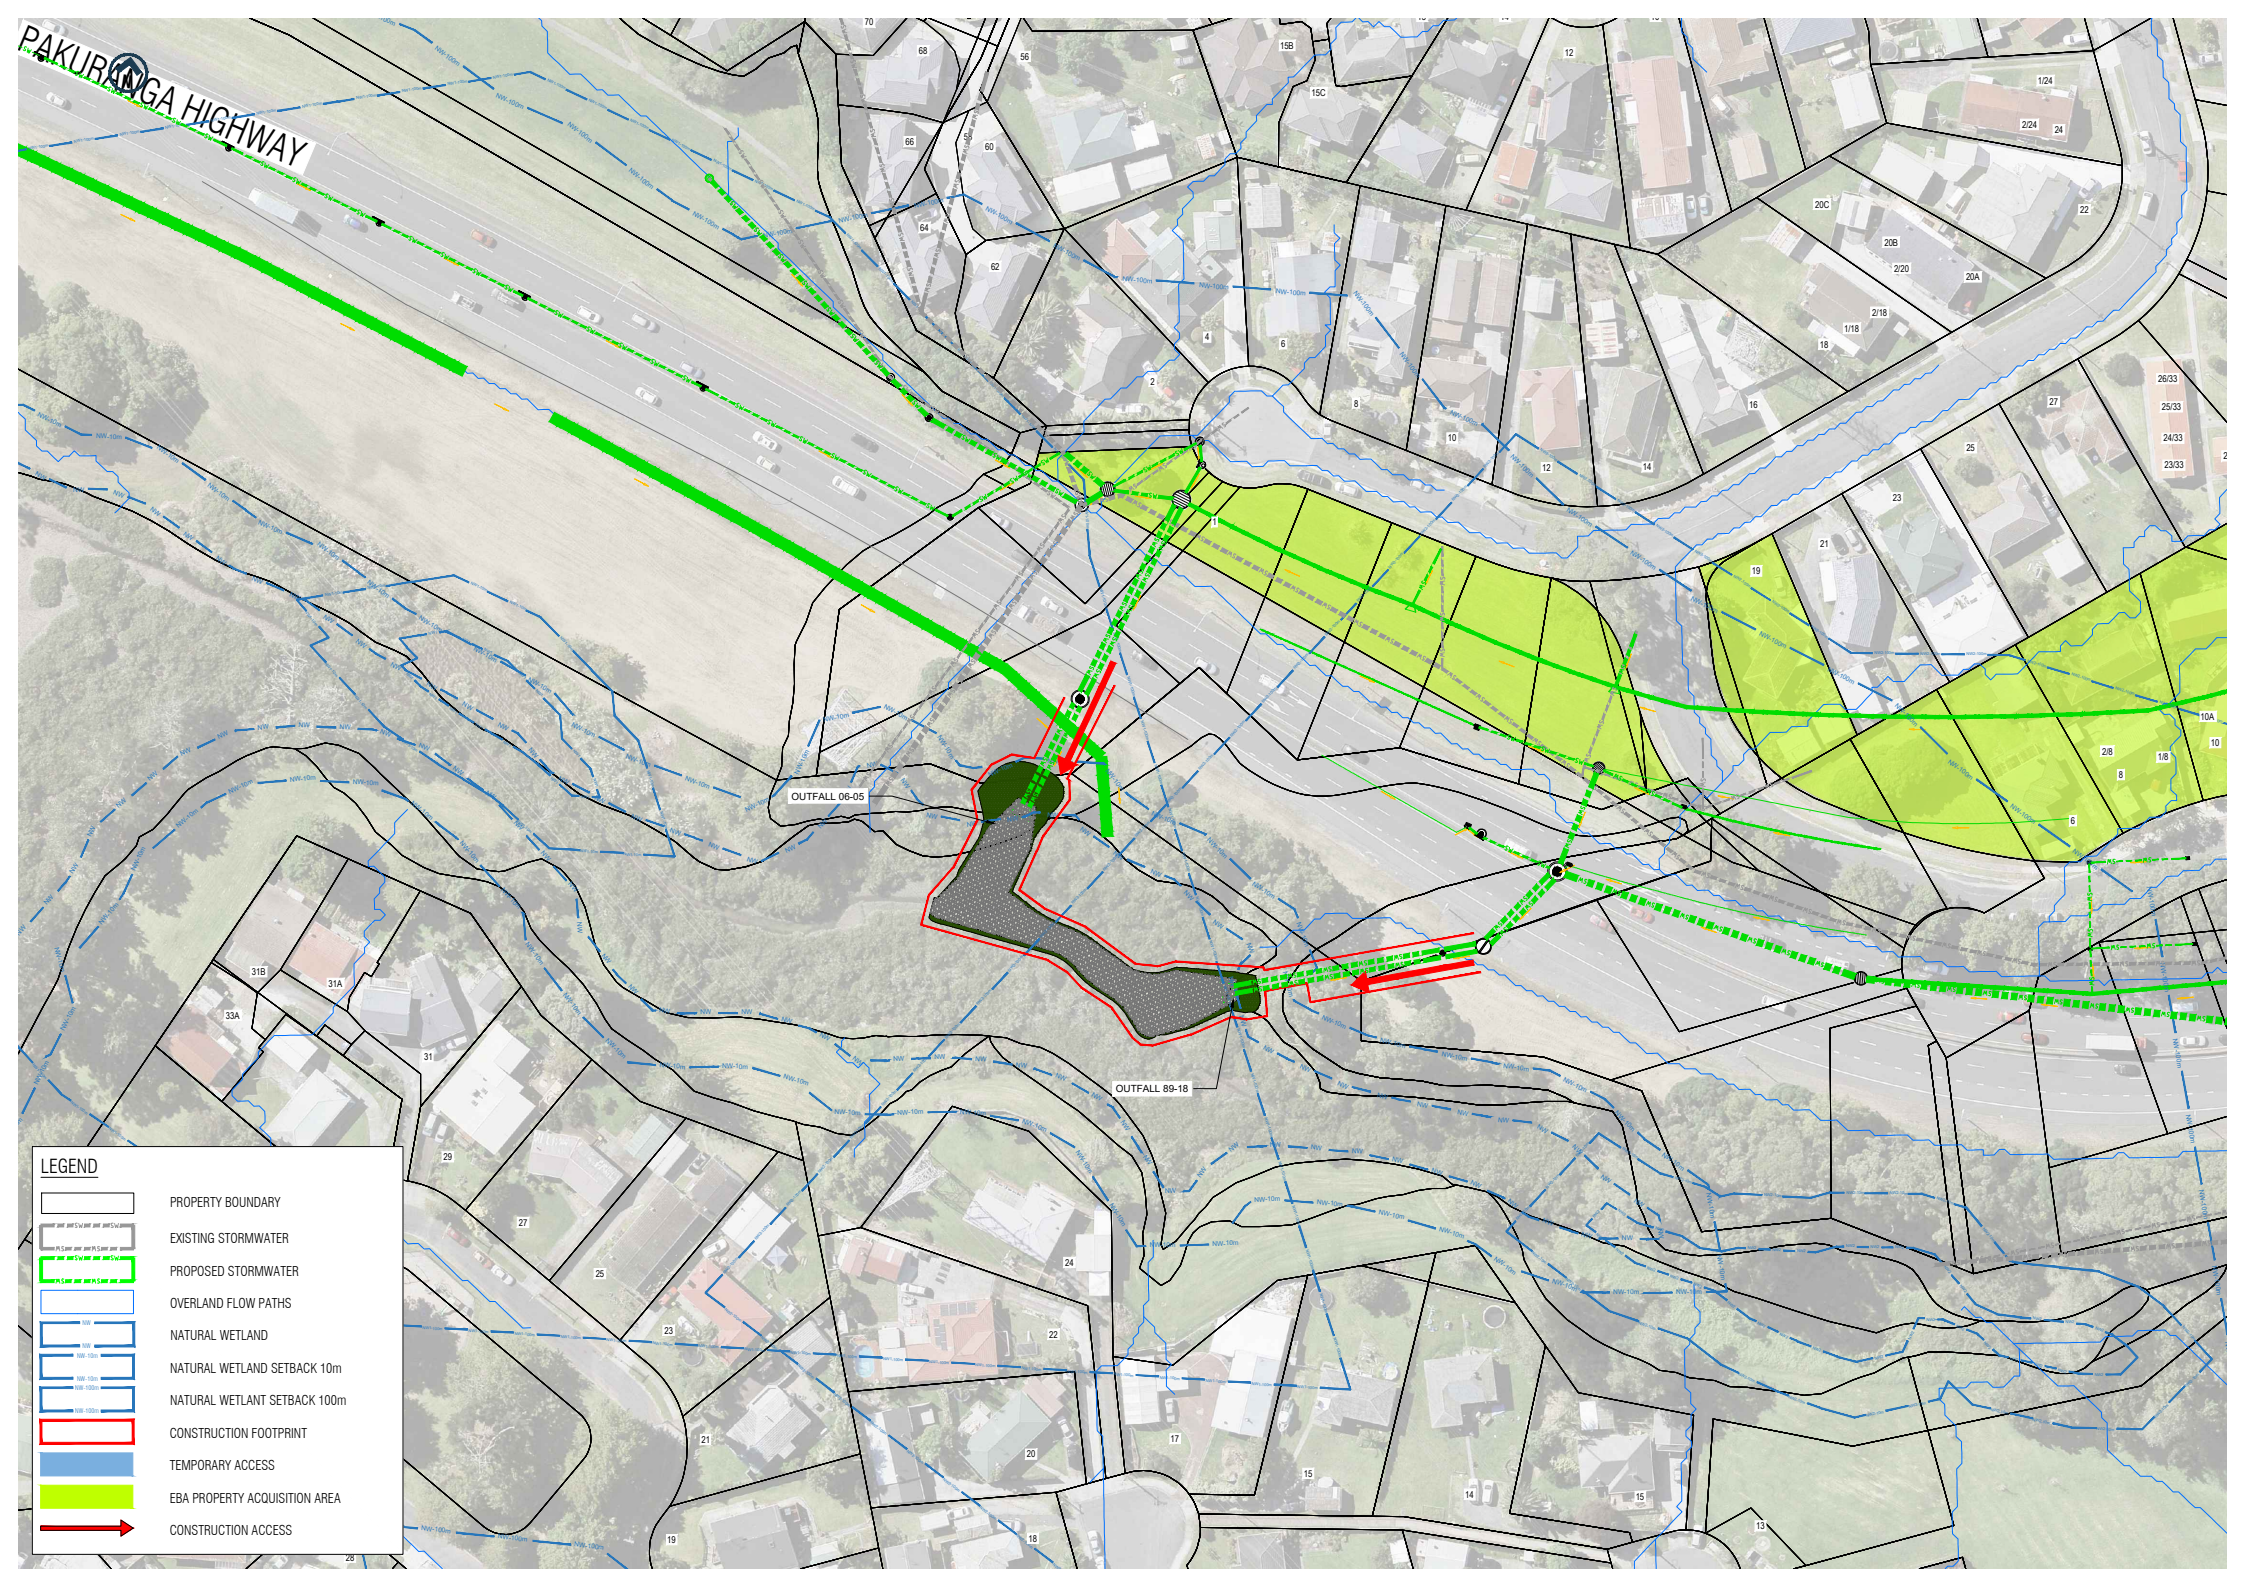












PAKURANGA HIGHWAY

OUTFALL 06-05




OUTFALL 89-18

LEGEND

-  PROPERTY BOUNDARY
-  EXISTING STORMWATER
-  PROPOSED STORMWATER
-  OVERLAND FLOW PATHS
-  NATURAL WETLAND
-  NATURAL WETLAND SETBACK 10m
-  NATURAL WETLAND SETBACK 100m
-  CONSTRUCTION FOOTPRINT
-  TEMPORARY ACCESS
-  EBA PROPERTY ACQUISITION AREA
-  CONSTRUCTION ACCESS



KEY:

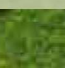-  PROPOSED BIG TREE (160L)
-  PROPOSED SMALL TREE (45L)
-  PROPOSED SWALE/BUFFER ZONE

POTENTIAL
FUTURE
PLAYGROUND
LOCATION

Filename: EB-2-D-2-UD-SK-000002.DWG Plot By: PRINCETONMM (21/11/2022 3:22:47 pm)


- NOTES**
- DO NOT SCALE OFF THESE DRAWINGS.
 - ALL DIMENSIONS AND DISTANCES ARE IN METRES UNLESS STATED OTHERWISE.
 - REFER TO DRAWING EB-2-D-2-RD-DG-300004 FOR GENERAL LEGEND AND EB-2-D-2-RD-DG-300005 FOR GENERAL NOTES.

NOT TO BE ISSUED DRAWING CURRENTLY IN PROGRESS		<small>This drawing is confidential and shall only be used for the purpose of this project. The signing of this title block confirms the design and drafting of this project have been prepared and checked in accordance with the Alliance quality assurance system to ISO 9001. Printed copies of this document are UNCONTROLLED. Do not scale from this drawing.</small>	
Designed	C. Bentley	Checked	C. Bentley
Drawn	P. Motupalli	Checked	
Approved		Approver Signature	
Date	11.02.22		

Scale Bar	KEY PLAN
-----------	----------



AUCKLAND MANUKAU EASTERN TRANSPORT INITIATIVE
EASTERN BUSWAY ALLIANCE
(PAKURANGA TO BOTANY)



Eastern Busway

PACKAGE No. 2UD-00	
FOR INFORMATION	
Horizontal Datum: NZGD 2000 MOUNT EDEN CIRCUIT	
Vertical Datum: 2016 NEW ZEALAND	
A1 SCALE: 1:500	A3 SCALE: 1:1000

NOT FOR CONSTRUCTION	
Design Package: WILLIAM ROBERTS ROAD	
Drawing Title: WRR (SOUTH) / CORTINA PL TI RAKAU PARK INDICATIVE MITIGATION PLAN	
Drawing Number: EB-2-D-2-UD-SK-000001	Revision: A

ORIGINAL SIZE A1 ORIGINAL IN COLOUR

Address	Section	Existing	DoNothing	DoMin	Mitigation 4
106 Pakuranga Road	EB2	69	69	68	69
94 Pakuranga Road	EB2	68	68	68	67
100 Pakuranga Road	EB2	68	68	68	67
23b Dale Crescent	EB2	57	59	68	61
1-2/92 Pakuranga Road	EB2	67	68	67	67
100 Pakuranga Road	EB2	67	68	67	67
116b Pakuranga Road	EB2	67	68	67	67
1-2/90 Pakuranga Road	EB2	67	67	66	66
1-2/104 Pakuranga Road	EB2	66	66	66	65
183 Pakuranga Road	EB2	67	68	66	65
1-2/5 Ti Rakau Drive	EB2	68	68	66	66
1-2/13 Ti Rakau Drive	EB2	68	68	66	65
84 Ti Rakau Drive	EB2	67	67	66	65
1/19,19 Ti Rakau Drive	EB2	68	68	65	64
3 Ti Rakau Drive	EB2	67	67	65	65
1-2/7 Ti Rakau Drive	EB2	67	67	65	65
62 Dale Crescent	EB2	67	68	65	62
21 Dale Crescent	EB2	55	57	65	63
1/11,11 Ti Rakau Drive	EB2	67	67	65	65
1-2/17 Ti Rakau Drive	EB2	68	68	65	65
1/9,9 Ti Rakau Drive	EB2	67	67	65	65
2/23 Ti Rakau Drive	EB2	68	67	65	65
1/15,15 Ti Rakau Drive	EB2	67	67	65	65
2 Dale Crescent	EB2	66	67	65	60
64 Dale Crescent	EB2	67	68	64	64
5a Tiraumea Drive	EB2	56	56	64	64
21 Ti Rakau Drive	EB2	66	66	64	64
4 Tiraumea Drive	EB2	57	59	64	64
5 Tiraumea Drive	EB2	56	58	63	64
2/32 Latham Avenue	EB2	64	65	63	63
1-2/30 Latham Avenue	EB2	65	65	63	63
1-6/40 Latham Avenue	EB2	63	64	63	63
1/10 Dolphin Street	EB2	52	52	62	63
1/9 Bolina Crescent	EB2	62	63	62	63
140s Pakuranga Road	EB2	65	65	62	61
1/4 William Roberts Road	EB2	59	63	62	63
66 Dale Crescent	EB2	64	65	62	62
1-3/46 Latham Avenue	EB2	63	63	62	62
8 Dale Crescent	EB2	62	64	62	60
8 Dolphin Street	EB2	53	52	62	62
81a Dale Crescent	EB2	64	65	61	61
9a,9b Mattson Road	EB2	57	59	61	61
6,1/6 Mattson Road	EB2	56	58	61	61
10a Dale Crescent	EB2	60	62	61	61
12 Dale Crescent	EB2	59	62	61	61
7 Bolina Crescent	EB2	64	64	61	61

3/183 Pakuranga Road	EB2	55	56	61	59
68 Dale Crescent	EB2	62	63	60	60
81b Dale Crescent	EB2	62	64	60	60
14 Dale Crescent	EB2	59	61	60	60
1-3/189 Pakuranga Road	EB2	63	63	60	60
1/23 Ti Rakau Drive	EB2	60	60	60	60
2/10 Dolphin Street	EB2	52	52	60	61
1-3/48 Latham Avenue	EB2	62	62	60	60
14a Dolphin Street	EB2	52	52	60	61
33 Dale Crescent	EB2	53	53	60	60
6 Dale Crescent	EB2	60	62	60	59
6 William Roberts Road	EB2	57	61	60	60
4 Dale Crescent	EB2	60	62	60	59
26a Latham Avenue	EB2	61	62	60	57
33 Dale Crescent	EB2	53	53	60	60
33 Dale Crescent	EB2	54	54	60	60
50 Latham Avenue	EB2	61	61	60	60
2/9 Bolina Crescent	EB2	61	62	60	59
124 Pakuranga Road	EB2	59	59	59	60
33 Dale Crescent	EB2	52	53	59	59
24 William Roberts Road	EB2	55	57	59	59
24 Osprey Street	EB2	60	62	59	59
1/32 Latham Avenue	EB2	59	61	59	59
140s Pakuranga Road	EB2	61	62	59	59
20 Latham Avenue	EB2	60	61	59	58
2/4 William Roberts Road	EB2	51	54	59	60
114a Pakuranga Road	EB2	58	59	59	55
31b Pandora Place	EB2	58	61	59	59
16 Dale Crescent	EB2	56	58	59	59
9 Mattson Road	EB2	54	54	58	55
14b Dolphin Street	EB2	51	51	58	59
108 Pakuranga Road	EB2	57	59	58	59
31 Pandora Place	EB2	58	60	58	59
30 Millen Avenue	EB2	58	60	58	59
70 Dale Crescent	EB2	60	61	58	58
191 Pakuranga Road	EB2	61	62	58	59
14 Undine Street	EB2	59	61	58	58
3-4/104 Pakuranga Road	EB2	58	59	58	57
1/8 William Roberts Road	EB2	55	59	58	59
20a Latham Avenue	EB2	59	61	58	57
17 Osprey Street	EB2	59	61	58	58
10,2/10 William Roberts Road	EB2	60	64	58	58
7 Tiraumea Drive	EB2	54	56	58	58
24r William Roberts Road	EB2	53	55	58	58
6 Tiraumea Drive	EB2	54	56	58	59
15 Osprey Street	EB2	59	61	58	58
13 Dowling Place	EB2	59	59	58	56

27 Dale Crescent	EB2	52	54	58	58
25 Dale Crescent	EB2	52	54	57	58
24 Latham Avenue	EB2	58	60	57	58
6a Ayr Road	EB2	52	53	57	57
15 Reeves Road	EB2	57	59	57	57
12,12a William Roberts Road	EB2	63	67	57	57
1-3/36 Latham Avenue	EB2	58	59	57	57
1-3/34 Latham Avenue	EB2	58	59	57	57
1a Ayr Road	EB2	54	55	57	53
33 Dale Crescent	EB2	53	53	57	58
9a Undine Street	EB2	59	60	57	56
60 Dale Crescent	EB2	58	59	57	52
23a Dale Crescent	EB2	54	56	57	56
105 Pakuranga Road	EB2	57	58	57	57
13a Tiraumea Drive	EB2	57	57	57	53
9 Undine Street	EB2	59	60	57	55
1-3/38 Latham Avenue	EB2	57	58	57	57
18a William Roberts Road	EB2	64	67	57	55
6 Bolina Crescent	EB2	58	59	57	57
8 Tiraumea Drive	EB2	53	55	56	57
30 Millen Avenue	EB2	57	58	56	57
7a Mattson Road	EB2	51	51	56	56
86 Ti Rakau Drive	EB2	57	57	56	57
118 Pakuranga Road	EB2	57	58	56	57
1-2/18 Dale Crescent	EB2	53	55	56	56
15c Anthony Place	EB2	57	58	56	52
193a Pakuranga Road	EB2	57	57	56	53
1/14 William Roberts Road	EB2	62	66	56	56
4/183 Pakuranga Road	EB2	53	54	56	54
30 Millen Avenue	EB2	57	58	56	56
1-2/11 Dowling Place	EB2	58	58	56	56
34b Millen Avenue	EB2	57	58	56	51
1-2/3 Palm Avenue	EB2	57	57	56	57
55 Dale Crescent	EB2	56	57	56	54
4a Paul Place	EB2	56	58	56	56
26 Latham Avenue	EB2	57	58	56	56
E/104 Pakuranga Road	EB2	55	56	55	54
6 Kentigern Close	EB2	54	56	55	56
2/12 Millen Avenue	EB2	56	57	55	55
1/52 Latham Avenue	EB2	56	56	55	56
2/5 Bolina Crescent	EB2	58	59	55	56
14 Dolphin Street	EB2	51	51	55	56
1-2/5 Dowling Place	EB2	57	57	55	55
6 Ayr Road	EB2	51	52	55	56
103 Pakuranga Road	EB2	56	56	55	55
1 Ayr Road	EB2	52	54	55	51
4a - 4b Palm Avenue	EB2	56	57	55	56

15 Undine Street	EB2	56	58	55	55
14 Millen Avenue	EB2	56	57	55	55
47c Dale Crescent	EB2	56	56	55	51
9 Tiraumea Drive	EB2	52	53	55	56
7a Undine Street	EB2	56	57	55	54
3/9 Bolina Crescent	EB2	55	56	55	55
140s Pakuranga Road	EB2	56	58	54	55
1-3/8 Paul Place	EB2	55	57	54	54
10 Tiraumea Drive	EB2	52	53	54	55
12 Reeves Road	EB2	54	55	54	52
1-3/44 Latham Avenue	EB2	55	56	54	55
1-26/33 Dale Crescent	EB2	52	53	54	54
1/5 Bolina Crescent	EB2	55	55	54	54
2/21 Latham Avenue	EB2	55	55	54	54
1-2/20 Dale Crescent	EB2	51	52	54	55
191a Pakuranga Road	EB2	51	52	54	52
1-2/15 Dowling Place	EB2	55	56	54	54
9 Dowling Place	EB2	57	56	54	55
1-2/3 Dowling Place	EB2	55	56	54	54
1 Dowling Place	EB2	55	55	54	51
2/17 Tiraumea Drive	EB2	56	57	54	54
19 Dowling Place	EB2	55	55	54	51
114b Pakuranga Road	EB2	53	54	54	51
4a Reeves Road	EB2	51	52	54	51
33 Dale Crescent	EB2	53	53	54	54
3 Bolina Crescent	EB2	55	57	54	54
16 William Roberts Road	EB2	59	62	53	53
116a	EB2	53	53	53	56
4b Bennett Road	EB2	49	50	53	54
4c Bennett Road	EB2	49	50	53	55
20 William Roberts Road	EB2	60	61	53	54
3 Ayr Road	EB2	51	52	53	50
22 Dale Crescent	EB2	51	51	53	55
21 Steeple Rise	EB2	54	55	53	54
2 Ayr Road	EB2	50	51	53	54
7 Dowling Place	EB2	54	54	53	54
11 Tiraumea Drive	EB2	51	52	53	54
5 Palm Avenue	EB2	53	54	53	53
4,4a Dolphin Street	EB2	51	51	53	54
12 Undine Street	EB2	54	56	53	53
4a Bennett Road	EB2	50	50	53	53
23 Reeves Road	EB2	53	53	53	50
4 Bolina Crescent	EB2	55	56	53	53
6 Dolphin Street	EB2	51	51	53	54
12 Tiraumea Drive	EB2	51	52	53	54
16 Dolphin Street	EB2	51	50	53	53
83 Dale Crescent	EB2	54	54	53	53

12 Dolphin Street	EB2	51	50	53	53
4 Ayr Road	EB2	50	50	53	53
17a Reeves Road	EB2	51	51	53	53
3/32 Millen Avenue	EB2	54	54	52	52
2/39 Dale Crescent	EB2	52	53	52	53
1-2/32 Millen Avenue	EB2	54	54	52	52
1/10 Kentigern Close	EB2	52	53	52	53
18 William Roberts Road	EB2	57	58	52	53
2/23 Latham Avenue	EB2	53	54	52	53
112a Pakuranga Road	EB2	51	52	52	53
7b Mattson Road	EB2	49	49	52	53
15 Tiraumea Drive	EB2	54	55	52	53
	110	EB2	51	52	52
81 Dale Crescent	EB2	53	54	52	53
56 Dale Crescent	EB2	54	55	52	51
1/26 Steeple Rise	EB2	53	54	52	52
8 Palm Avenue	EB2	52	53	52	52
30 Millen Avenue	EB2	54	54	52	52
2/8 William Roberts Road	EB2	51	54	52	53
6 Palm Avenue	EB2	53	53	52	52
2/52 Latham Avenue	EB2	53	54	52	55
54 Dale Crescent	EB2	53	53	52	52
23a Millen Avenue	EB2	53	54	52	47
1/12 Millen Avenue	EB2	53	53	52	53
7 Kentigern Close	EB2	50	52	52	52
15b Anthony Place	EB2	53	53	52	52
1/2 Reeves Road	EB2	49	50	52	52
26 Dale Crescent	EB2	51	51	52	53
10 Anthony Place	EB2	50	51	52	52
3/2 Dillimore Avenue	EB2	53	53	51	52
28 Latham Avenue	EB2	52	53	51	52
1-2/17 Dowling Place	EB2	52	52	51	52
3 Dolphin Street	EB2	50	50	51	52
1-2/43 Dale Crescent	EB2	52	52	51	51
17 Reeves Road	EB2	57	58	51	52
7 Dolphin Street	EB2	50	50	51	51
19 Reeves Road	EB2	54	55	51	51
5 Steeple Rise	EB2	50	52	51	51
1/19 Reeves Road	EB2	49	49	51	52
1/15 Steeple Rise	EB2	52	53	51	47
5 Dolphin Street	EB2	50	50	51	52
17 Dolphin Street	EB2	50	50	51	51
12 Kentigern Close	EB2	51	52	51	52
14 Anthony Place	EB2	51	52	51	51
2/14 William Roberts Road	EB2	49	51	51	52
1/6 Bennett Road	EB2	49	50	51	52
112b Pakuranga Road	EB2	51	51	51	51

3/14 William Roberts Road	EB2	49	50	51	51
41 Dale Crescent	EB2	52	51	50	51
7g Mattson Road	EB2	49	49	50	51
45 Dale Crescent	EB2	52	51	50	51
1/25 Millen Avenue	EB2	52	52	50	50
193 Pakuranga Road	EB2	49	50	50	46
2c Bennett Road	EB2	49	50	50	51
13 Tiraumea Drive	EB2	50	50	50	52
29 Millen Avenue	EB2	52	52	50	50
12b William Roberts Road	EB2	49	51	50	51
27 Millen Avenue	EB2	52	52	50	50
2b Bennett Road	EB2	48	49	50	51
30 Millen Avenue	EB2	52	52	50	51
15b Steeple Rise	EB2	49	50	50	51
23 Millen Avenue	EB2	51	52	50	50
10 Dale Crescent	EB2	51	52	50	52
19 Steeple Rise	EB2	52	53	50	50
52 Dale Crescent	EB2	51	51	50	50
15 Dolphin Street	EB2	49	48	50	50
12 Anthony Place	EB2	50	51	50	50
2/2 Dillimore Avenue	EB2	51	51	50	51
7c Mattson Road	EB2	49	48	50	50
23a Reeves Road	EB2	48	48	50	51
21 Reeves Road	EB2	51	53	50	50
7h Mattson Road	EB2	49	48	50	50
7d Mattson Road	EB2	49	48	50	50
15 Anthony Place	EB2	50	51	50	50
9 Kentigern Close	EB2	49	50	49	46
2/26 Steeple Rise	EB2	50	51	49	51
8 Millen Avenue	EB2	50	50	49	50
1/17 Tiraumea Drive	EB2	49	49	49	50
34a Millen Avenue	EB2	50	51	49	51
11 Steeple Rise	EB2	49	49	49	49
6 Reeves Road	EB2	47	48	49	50
9 Steeple Rise	EB2	49	49	49	49
7 Steeple Rise	EB2	48	49	49	49
140s Pakuranga Road	EB2	49	50	49	49
21 Millen Avenue	EB2	50	50	48	49
7f Mattson Road	EB2	48	48	48	50
7e Mattson Road	EB2	48	47	48	49
13 Steeple Rise	EB2	48	48	48	48
34 Millen Avenue	EB2	49	49	48	49
25 Reeves Road	EB2	45	47	47	48
4 Reeves Road	EB2	46	46	47	48
3 Steeple Rise	EB2	47	47	47	47
140s Pakuranga Road	EB2	46	47	44	44