


Legend

- Property boundaries
- Proposed archaeological trenches
- Proposed sample locations

Potential HAIL

- Potential HAIL
- Confirmed HAIL

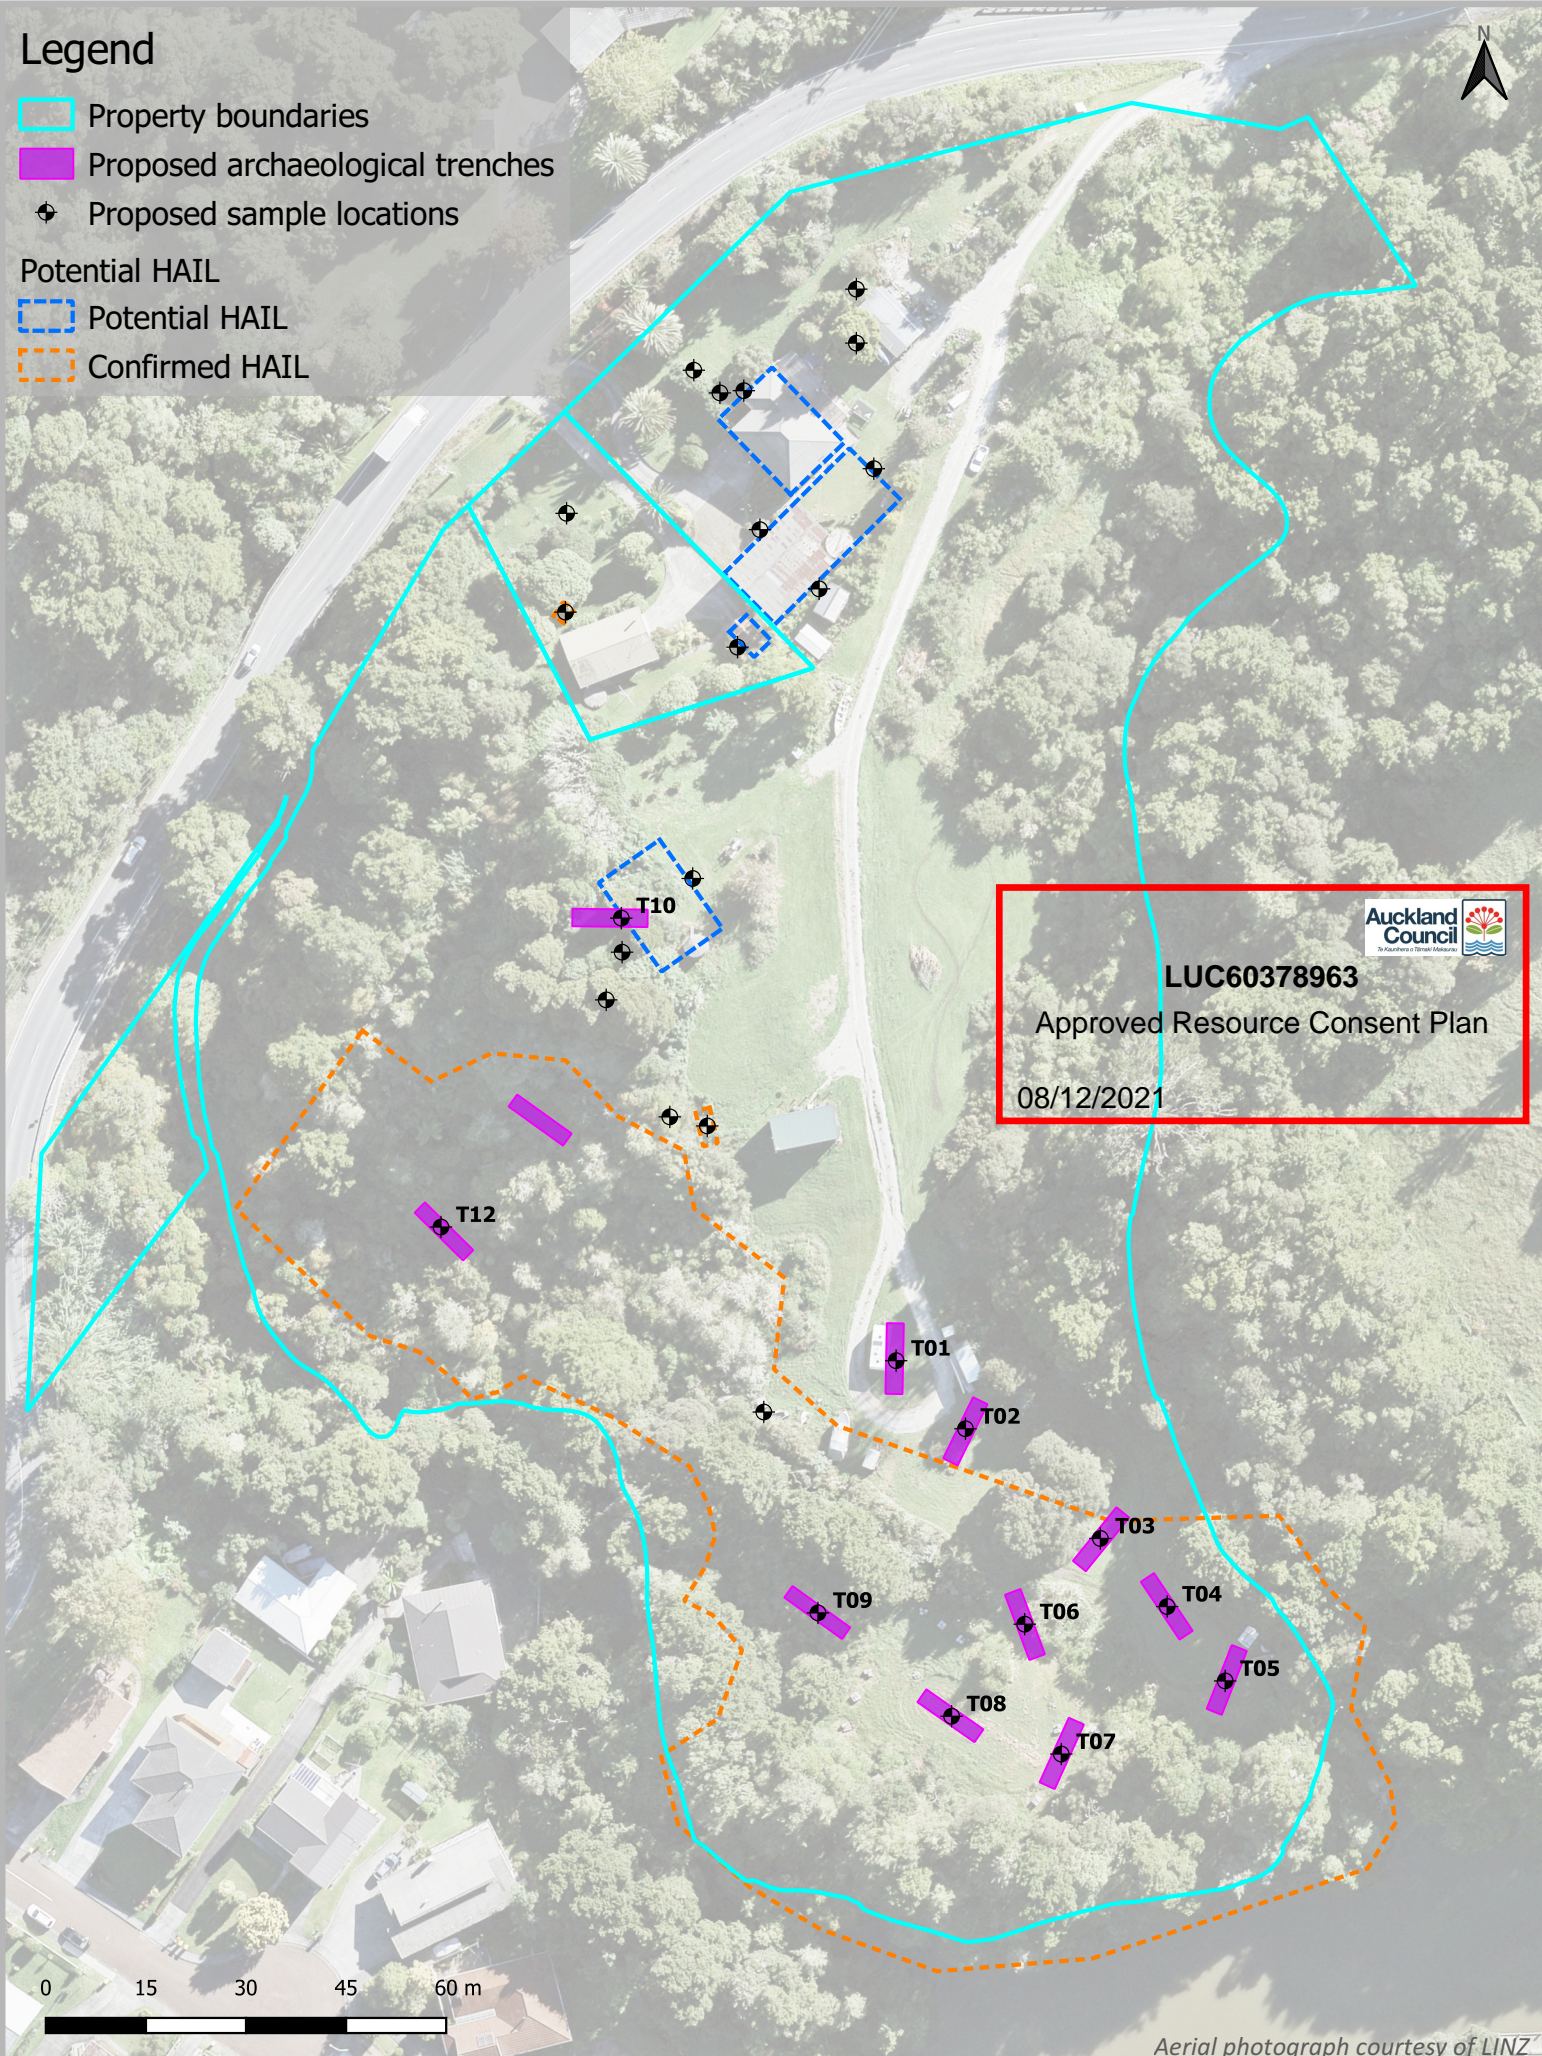

LUC60378963



Approved Resource Consent Plan

08/12/2021

Notes:

- Vertical Datum: Auckland Vertical Datum 1946
- Origin: RM B DP 59673 (C5N7)
- RL: 15.17 m
- Horizontal Datum: Mt Eden Circuit
- Origin: RM B DP 59673 (C5N7)
- 853574.42 mN
- 390824.62 mE
- Contour Interval is 0.5m.
- Locations of underground services need to be confirmed on site prior to any works.
- This plan is not intended for any use beyond it's original purpose.

Scale 1:1000

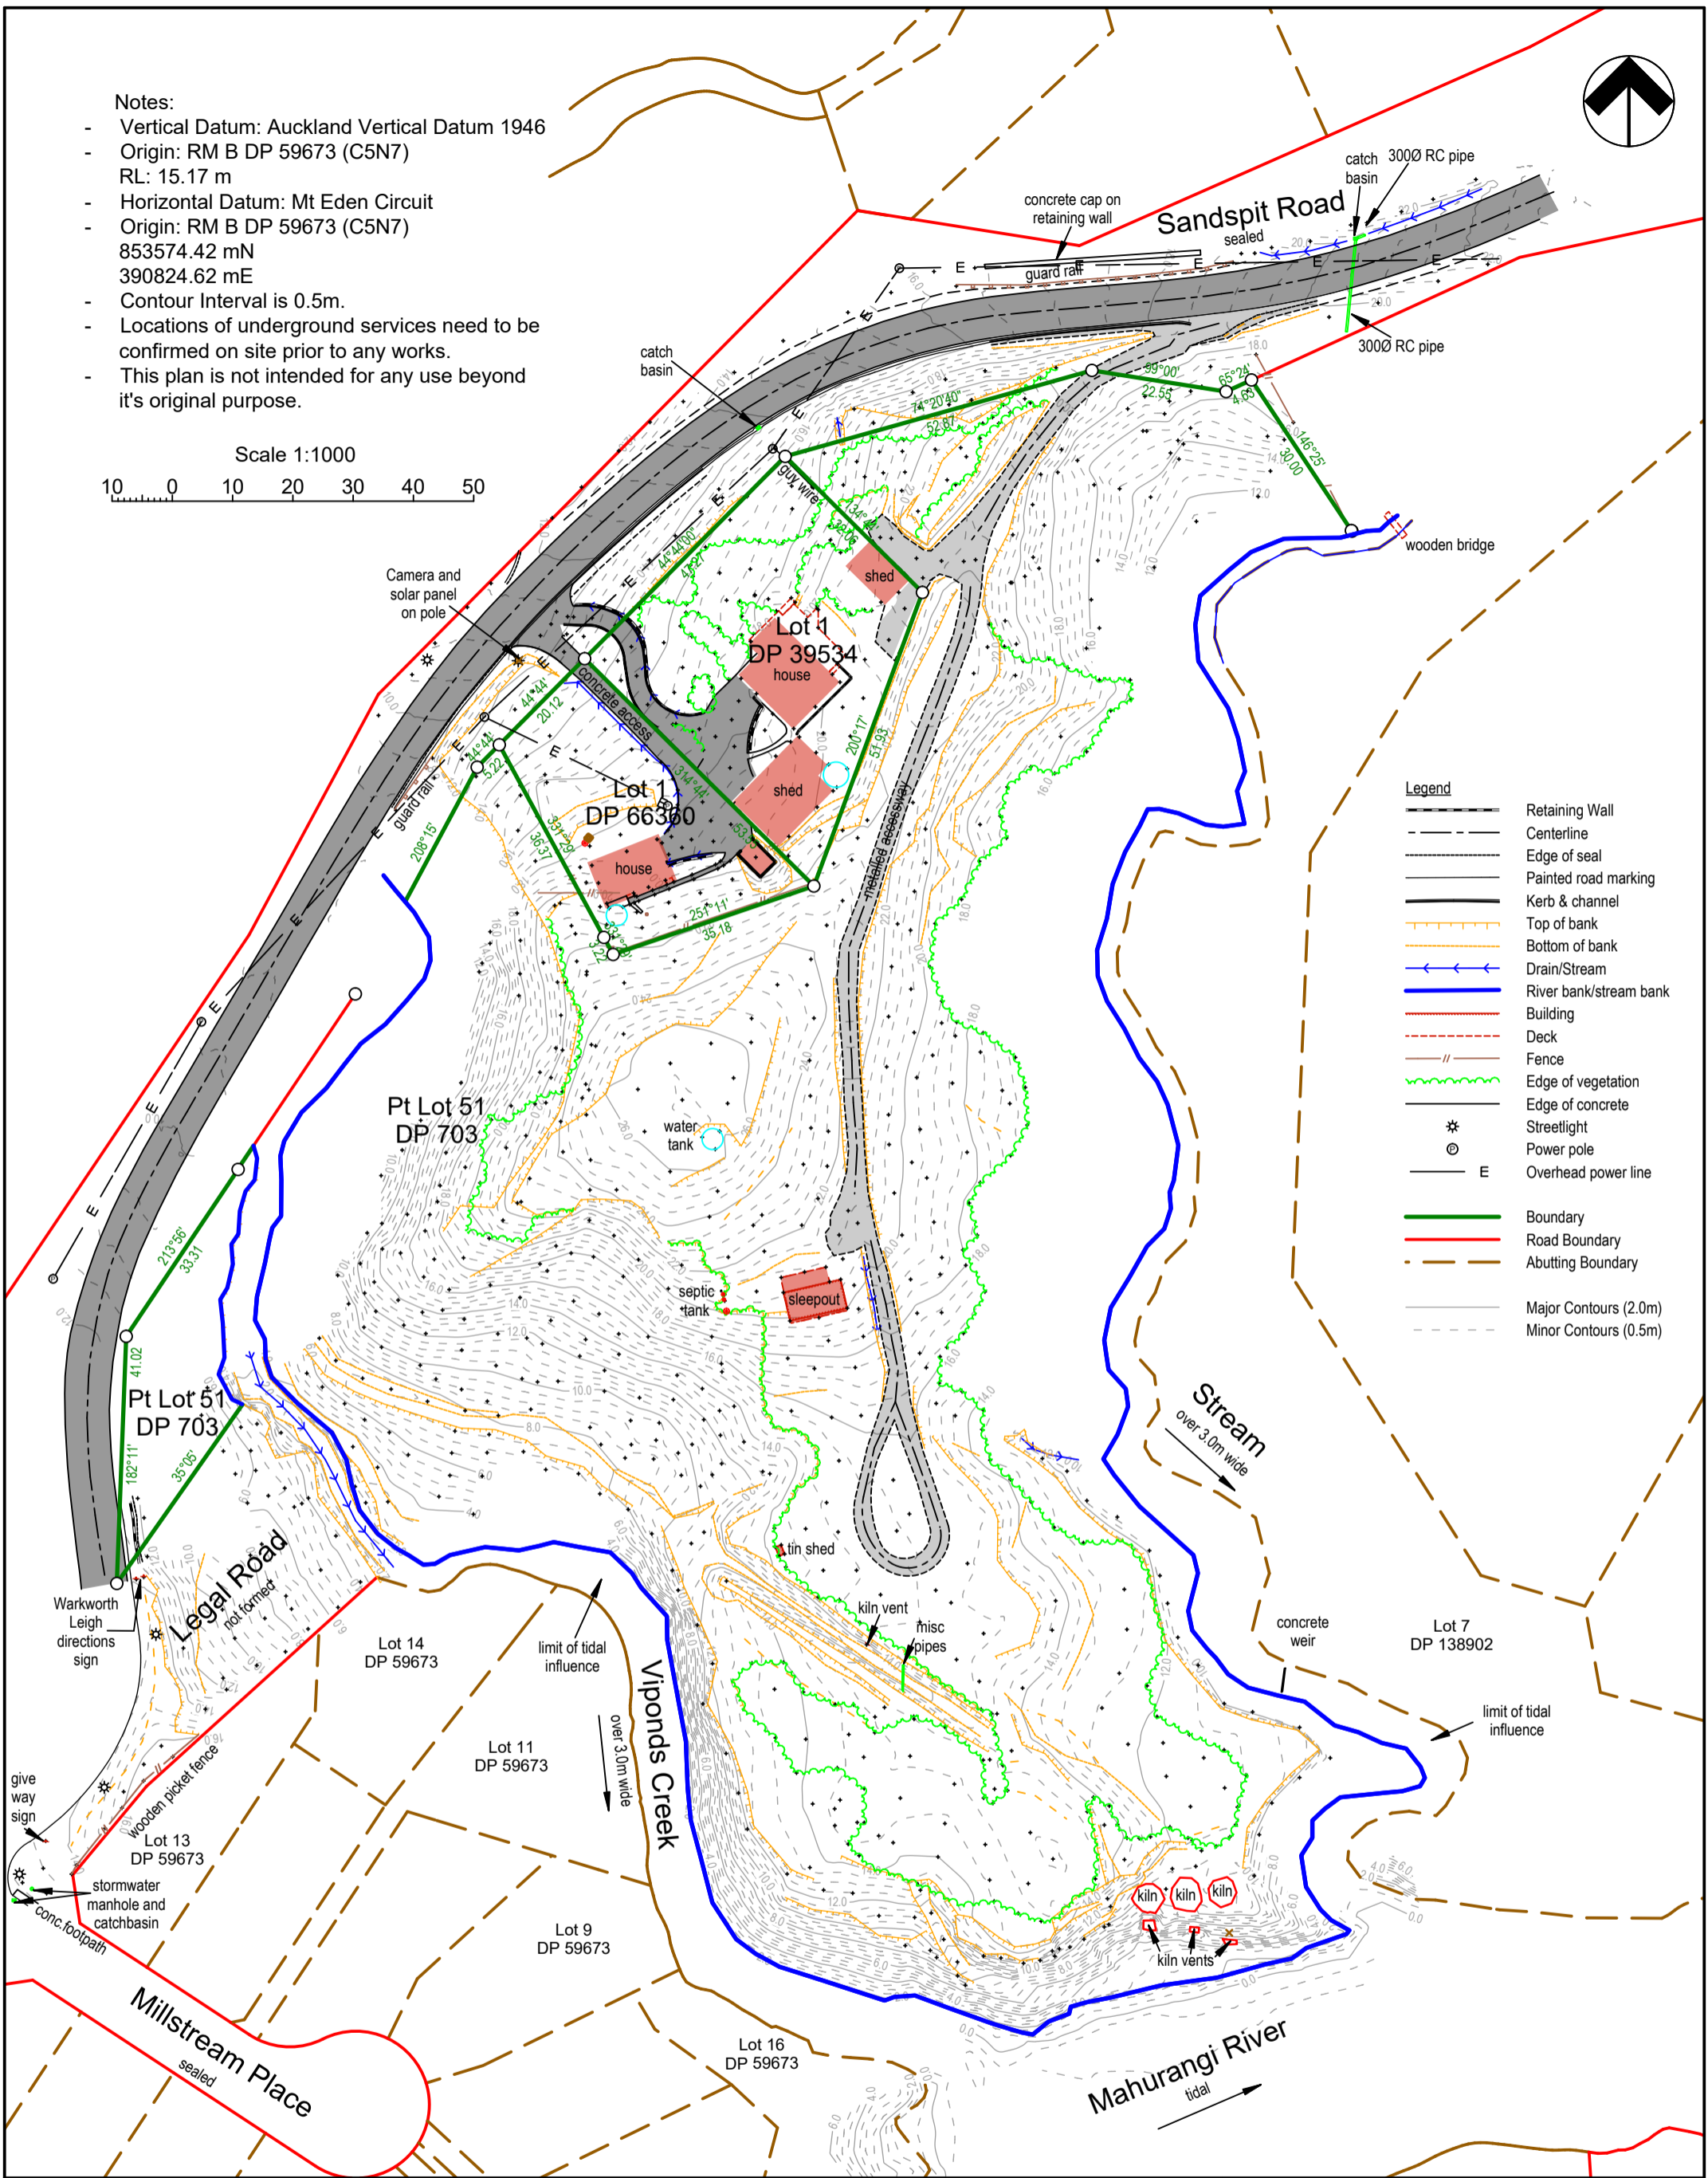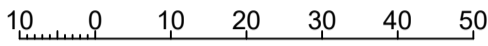

Legend

	Retaining Wall
	Centerline
	Edge of seal
	Painted road marking
	Kerb & channel
	Top of bank
	Bottom of bank
	Drain/Stream
	River bank/stream bank
	Building
	Deck
	Fence
	Edge of vegetation
	Edge of concrete
	Streetlight
	Power pole
	Overhead power line
	Boundary
	Road Boundary
	Abutting Boundary
	Major Contours (2.0m)
	Minor Contours (0.5m)



16 Mill Lane, P.O.Box 107, Warkworth 0941, 09 425 8950
www.buckton.co.nz, surveyors@buckton.co.nz

Prepared for: **The Kilns Ltd**

**Plan of topographical survey of
Pt Lot 51 DP 703, Lot 1 DP 39534
and Lot 1 DP 66360**

Address : **34 & 36 Sandspit Road, Warkworth**

This document is the property of Buckton Consulting Surveyors Ltd., and is not to be reproduced without their written authority.

Scale:		1:1000 (A3)	
Job:	Date:	Drawn:	Reviewed:
8577	21/04/2021	SMC	JH
Drawing:	Rev:	Sheet:	
TP 01	B	1 of 2	

Notes:
 - Vertical Datum: Auckland Vertical Datum 1946
 - Origin: RM B DP 59673 (C5N7)
 - RL: 15.17 m
 - Horizontal Datum: Mt Eden Circuit
 - Origin: RM B DP 59673 (C5N7)
 - 853574.42 mN
 - 390824.62 mE
 - Contour interval is 0.5m
 - Locations of underground services need to be confirmed on site prior to any works.
 - This plan is not intended for any use beyond its original purpose.



Scale 1:1000



Legend	
	Retaining Wall
	Centerline
	Edge of seal
	Painted road marking
	Kerb & channel
	Top of bank
	Bottom of bank
	Drain/Stream
	River bank/stream bank
	Building
	Deck
	Fence
	Edge of vegetation
	Edge of concrete
	Streetlight
	Power pole
	Overhead power line
	Boundary
	Road Boundary
	Abutting Boundary
	Major Contours (2.0m)
	Minor Contours (0.5m)



Plan of topographical survey of Pt Lot 51 DP 703, Lot 1 DP 39534 and Lot 1 DP 66360

This document is the property of Buckton Consulting Surveyors Ltd., and is not to be reproduced without their written authority.

Scale:		1:1000 (A3)	
Job:	Date:	Drawn:	Reviewed:
8577	13/04/2021	SMC	JH
Drawing:	Rev:	Sheet:	
TP 01	A	2 of 2	

16 Mill Lane, P.O.Box 107, Warkworth 0941, 09 425 8950
 www.buckton.co.nz, surveyors@buckton.co.nz

Prepared for:
The Kilns Ltd

Address:
34 & 36 Sandspit Road, Warkworth