


NOTES
1. REFER TO PLAN 044-RCT_401_C0-01 FOR GENERAL NOTES AND LEGENDS

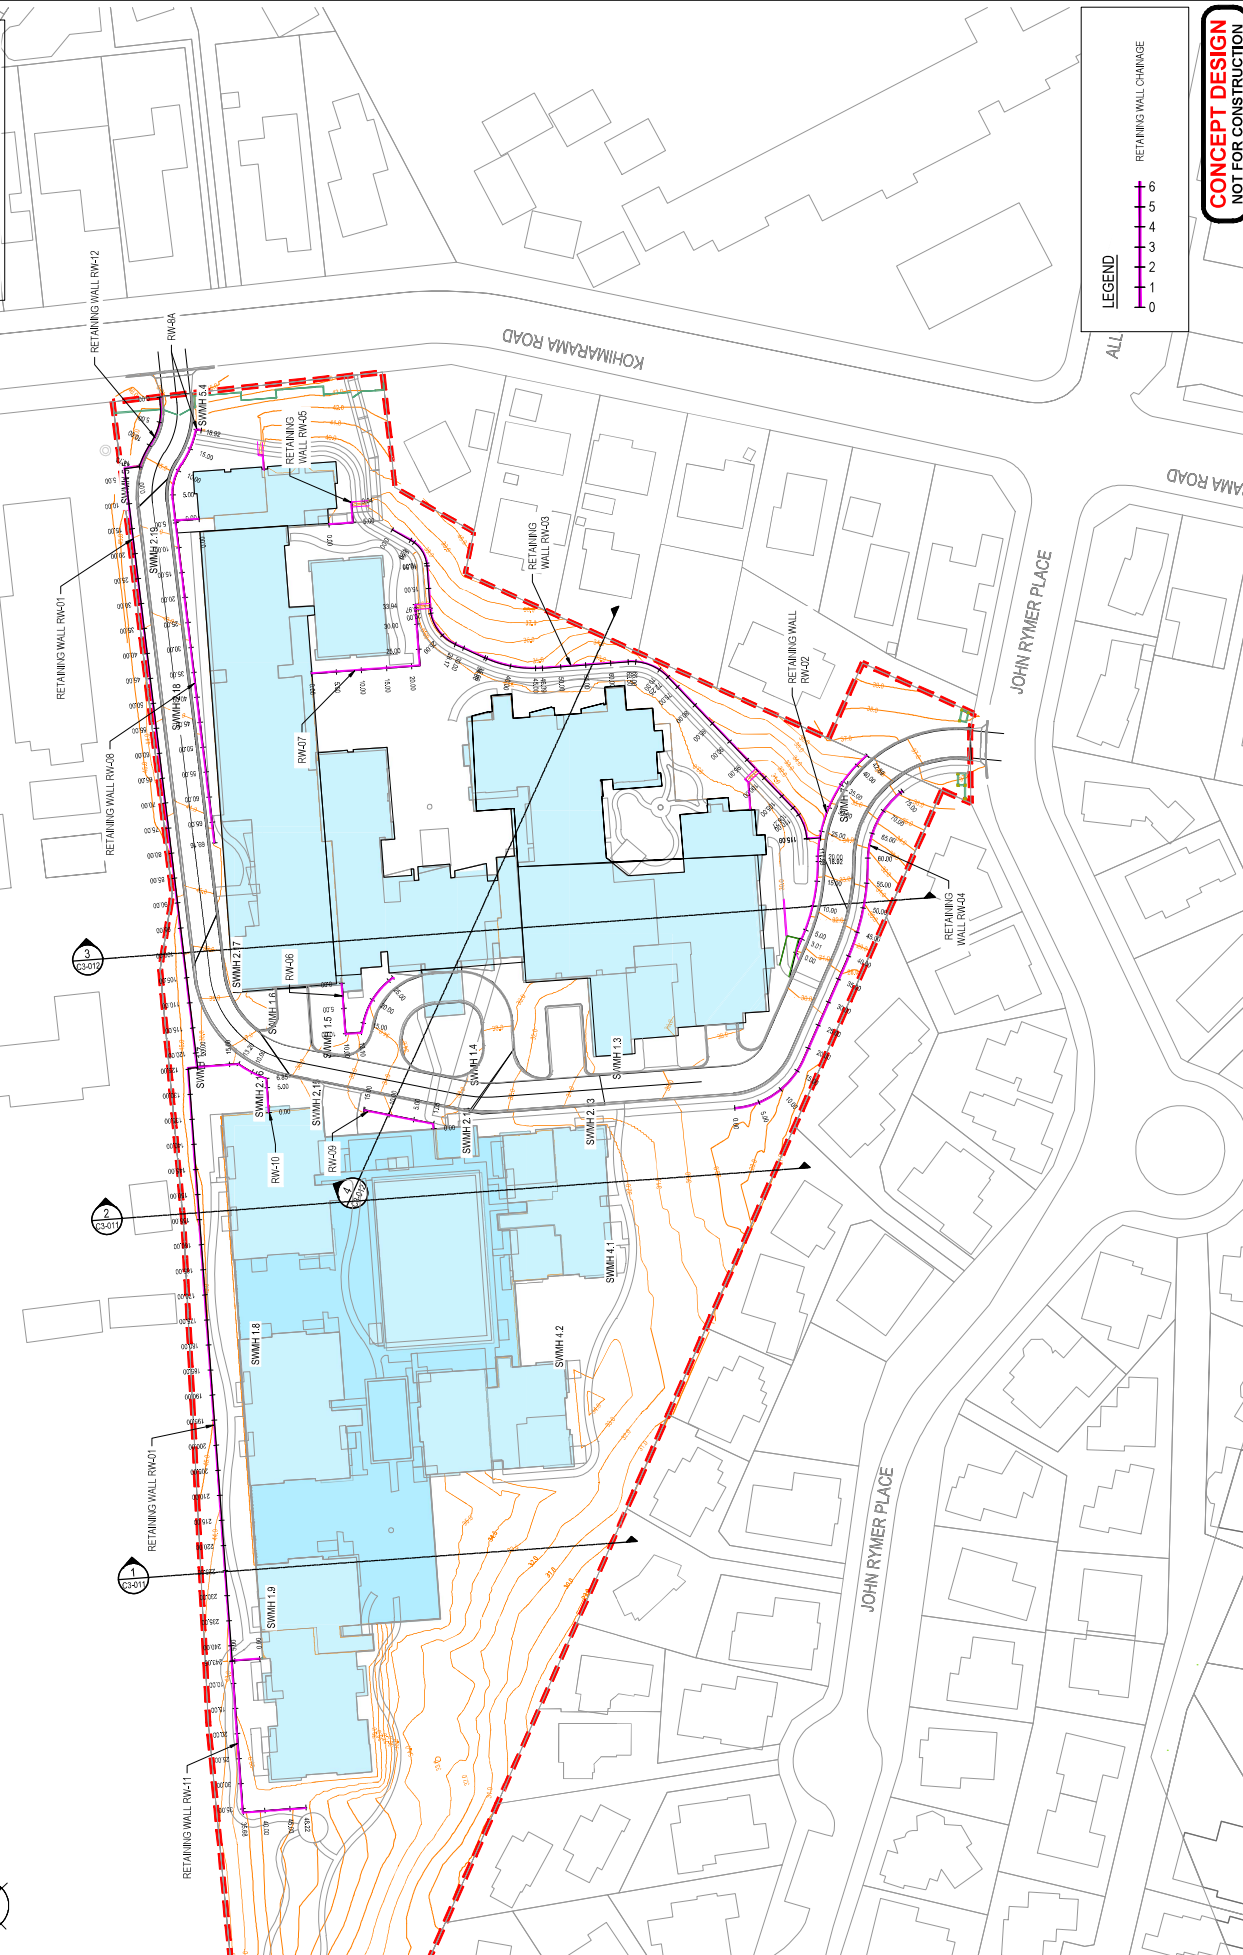

**CONCEPT DESIGN
NOT FOR CONSTRUCTION**


PROJECT: KOHIMARAMA RETIREMENT VILLAGE

CLIENT: RYMAN HEALTHCARE


