


Appendix K

EB2 – Indicative Construction Staging Diagrams

Modelled under Construction Scenario 1.1

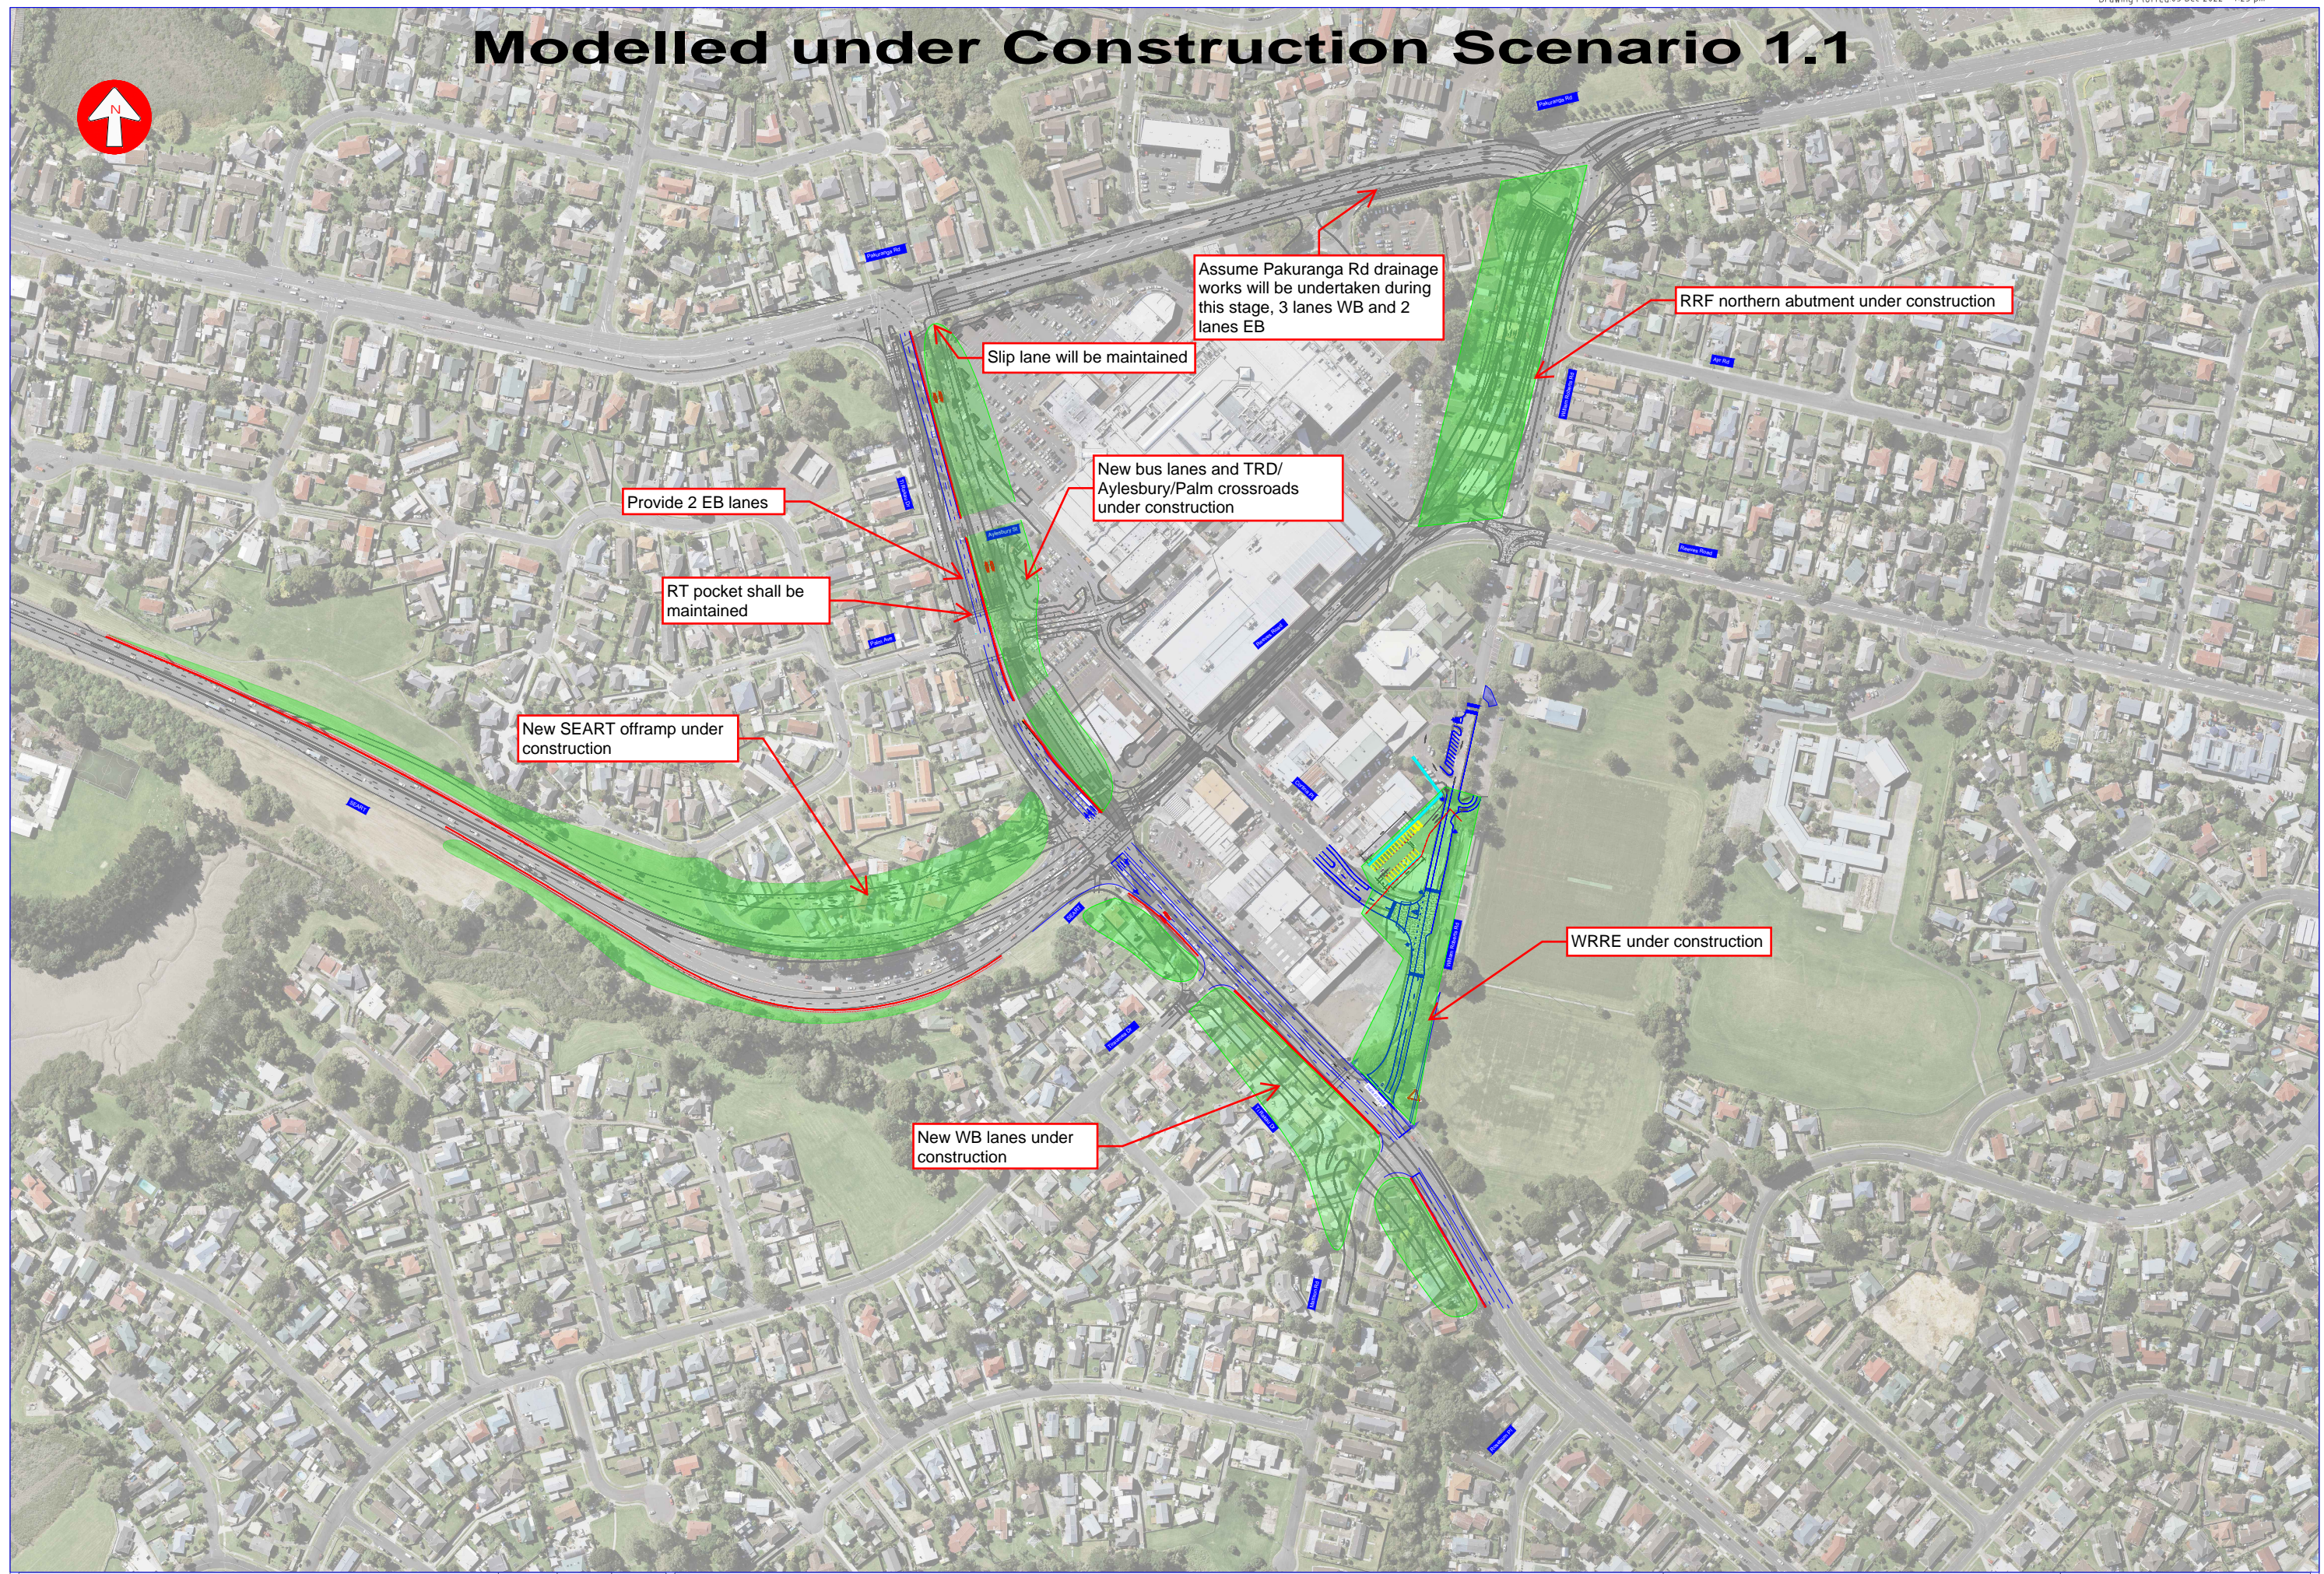

- Assume Pakuranga Rd drainage works will be undertaken during this stage, 3 lanes WB and 2 lanes EB
- RRF northern abutment under construction
- Slip lane will be maintained
- New bus lanes and TRD/Aylesbury/Palm crossroads under construction
- Provide 2 EB lanes
- RT pocket shall be maintained
- New SEART offramp under construction
- WRRE under construction
- New WB lanes under construction

Stage-1

Design	
Drawn	
Dsg Verifier	
Dwg Check	
Original Scale (A3)	


Title

Discipline

Drawing No

Rev

Modelled under Construction Scenario 1.2

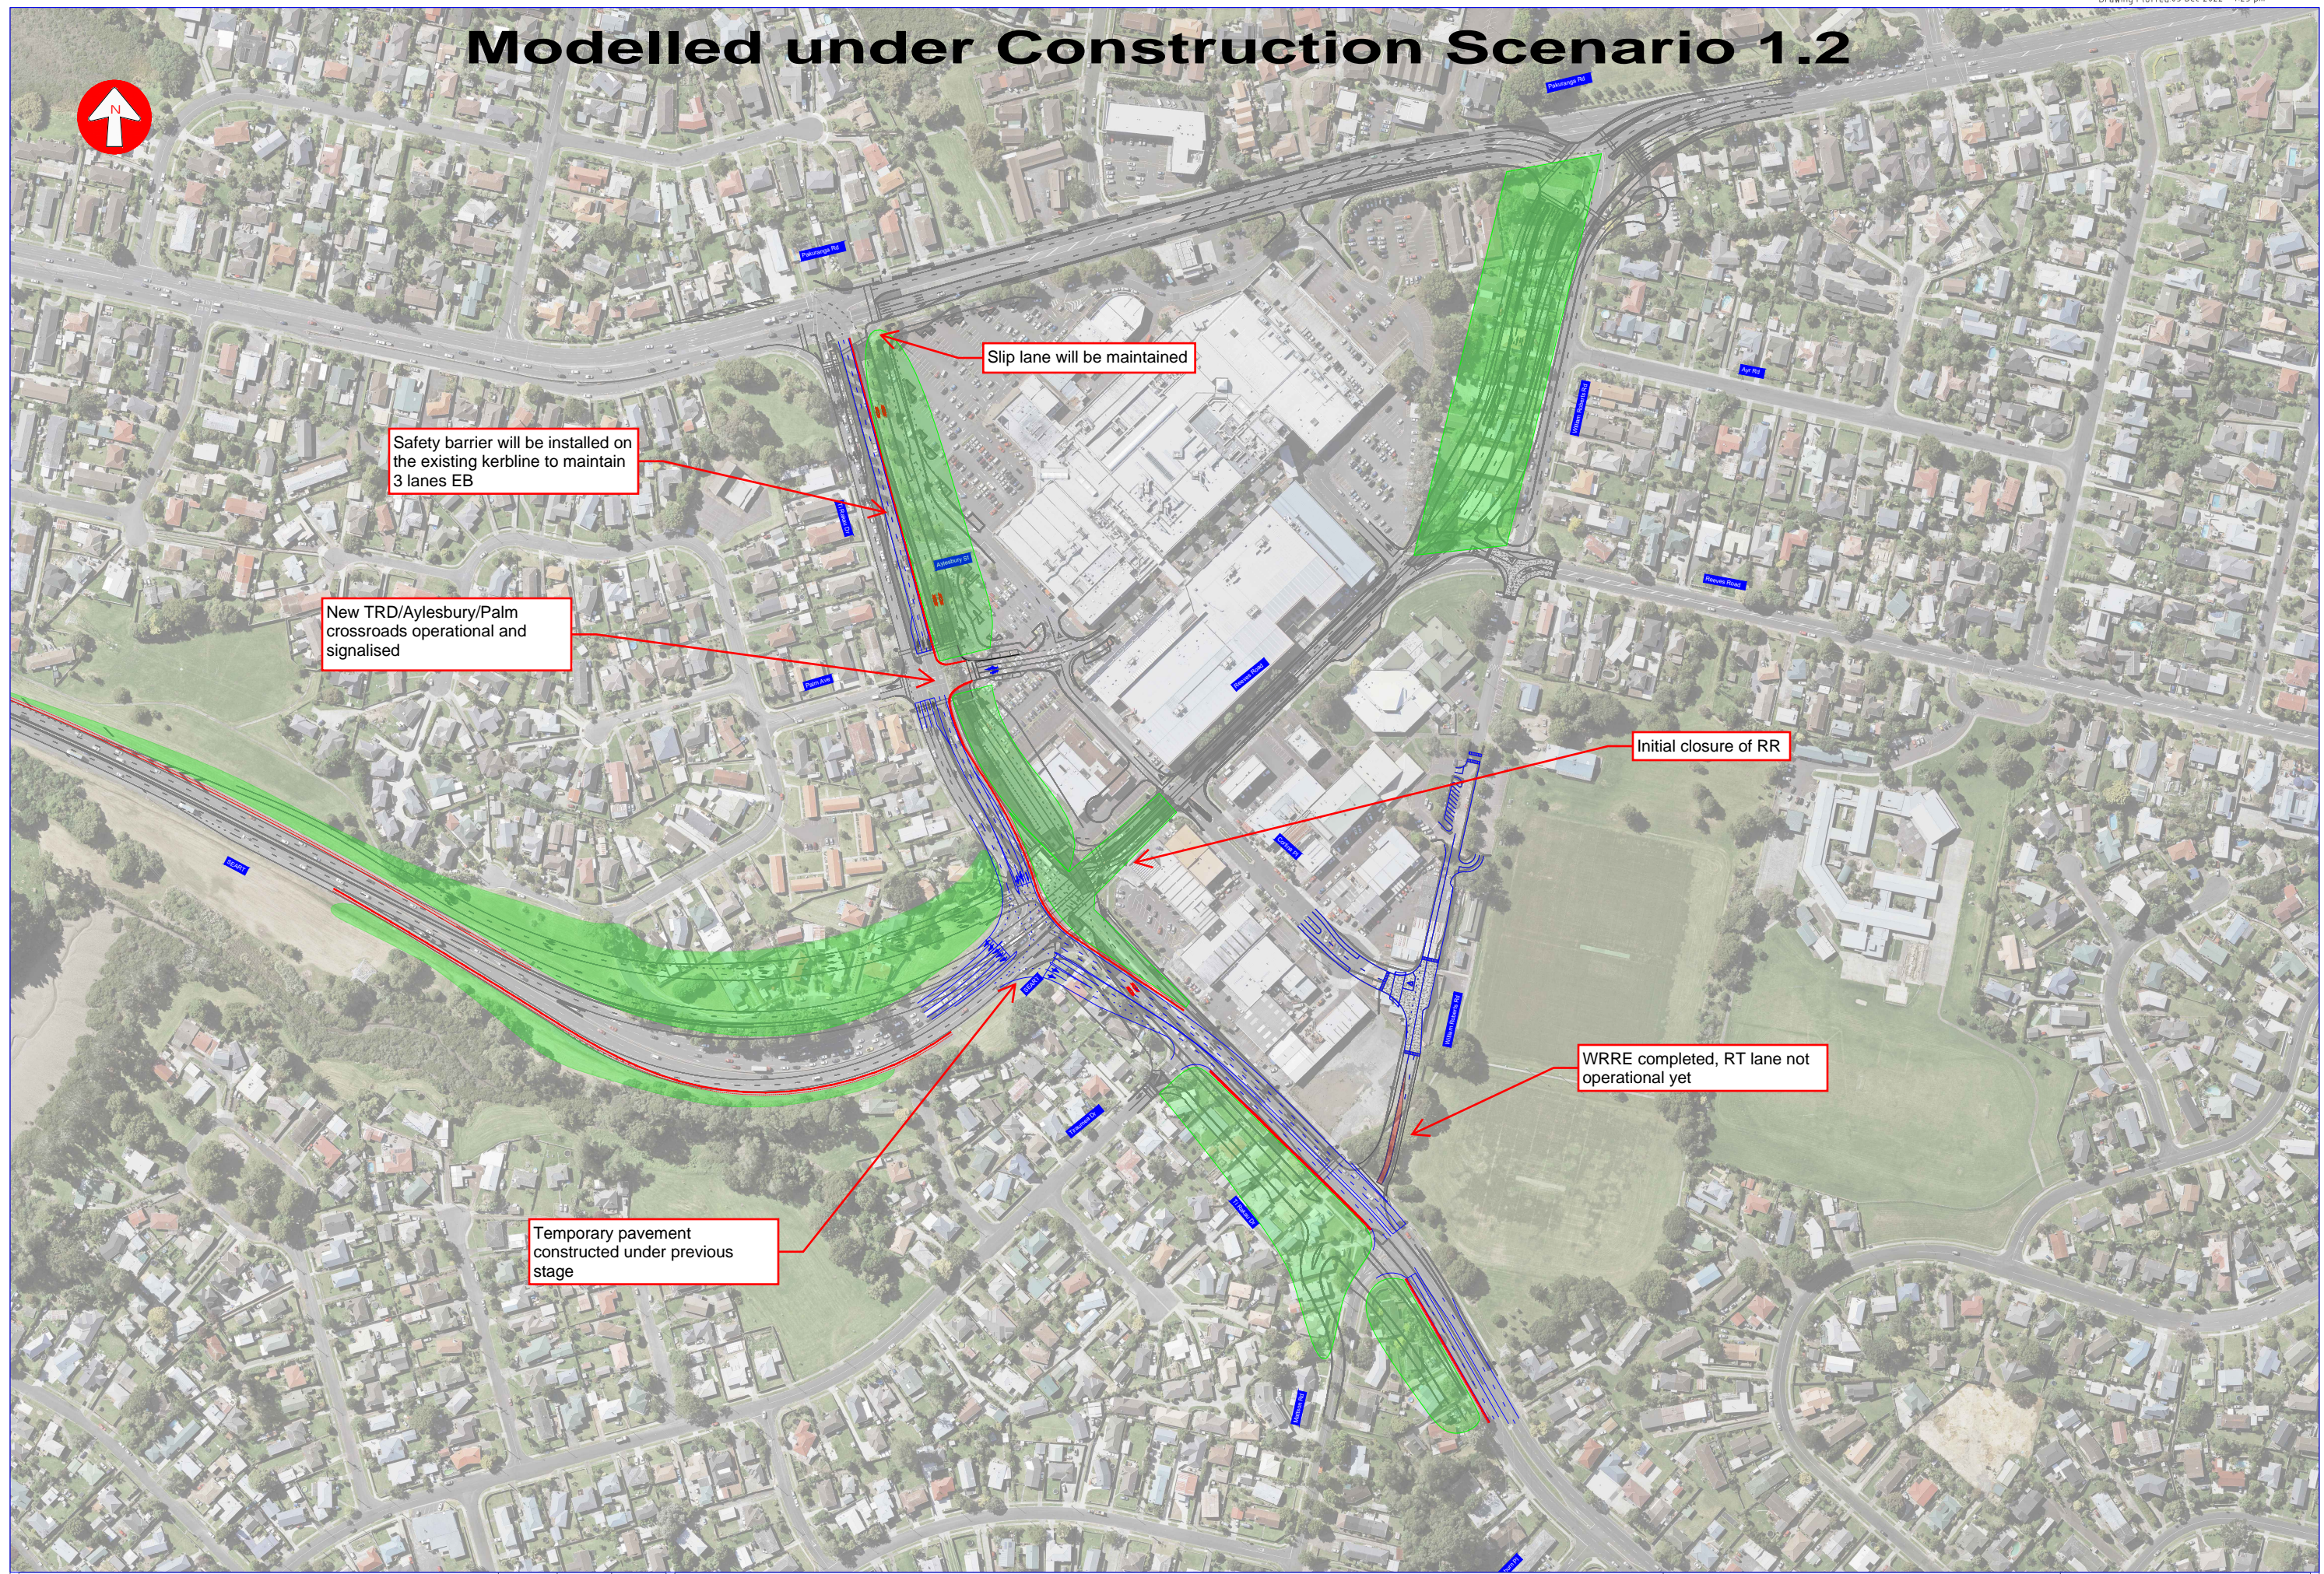

Slip lane will be maintained

Safety barrier will be installed on the existing kerbline to maintain 3 lanes EB

New TRD/Aylesbury/Palm crossroads operational and signalised

Initial closure of RR

WRRE completed, RT lane not operational yet

Temporary pavement constructed under previous stage

Stage-2

Design	
Drawn	
Dsg Verifier	
Dwg Check	
Original Scale (A3)	

Title		Discipline	
Drawing No		Rev	