



Noise Level dB $L_{Aeq}(24h)$

- 55 - 60
- 60 - 65
- 65 - 70

- Building Footprints
- Project Road

AUP Zones

- Business - Light Industry Zone
- Future Urban Zone
- Strategic Transport Corridor Zone

This map contains data derived in part or wholly from sources other than those party to the Supporting Growth Alliance, and therefore, no representations or warranties are made by those party to the Supporting Growth Alliance as to the accuracy or completeness of this information.


Map intended for distribution as a PDF document.
Scale may be incorrect when printed.

Contains information sourced from LINZ. Crown Copyright Reserved.

Unitary plan data sourced from Auckland Council published web services.
Legend information can be viewed on Auckland Council unitary plan viewer.

Linework shown on this plan is conceptual only.
Not to be used for construction.

Auckland Council, LINZ, Esri Community Maps Contributors, LINZ, Stats NZ, Esri, HERE, Garmin, Foursquare, METI/NASA, USGS

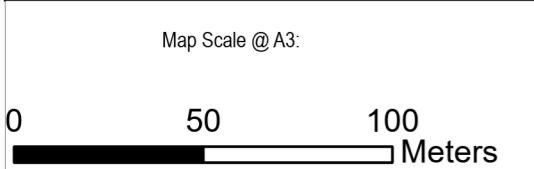

Revision	Author	Verified	Approved	Date
1	DA	SJ	CD	10/02/23

Supporting Growth
 NoR R2 - Mitigated Road Traffic Noise with AUP Plan


Client: **Supporting Growth**

Project: **North West Package**



Discipline: **GIS**

Drawing No:

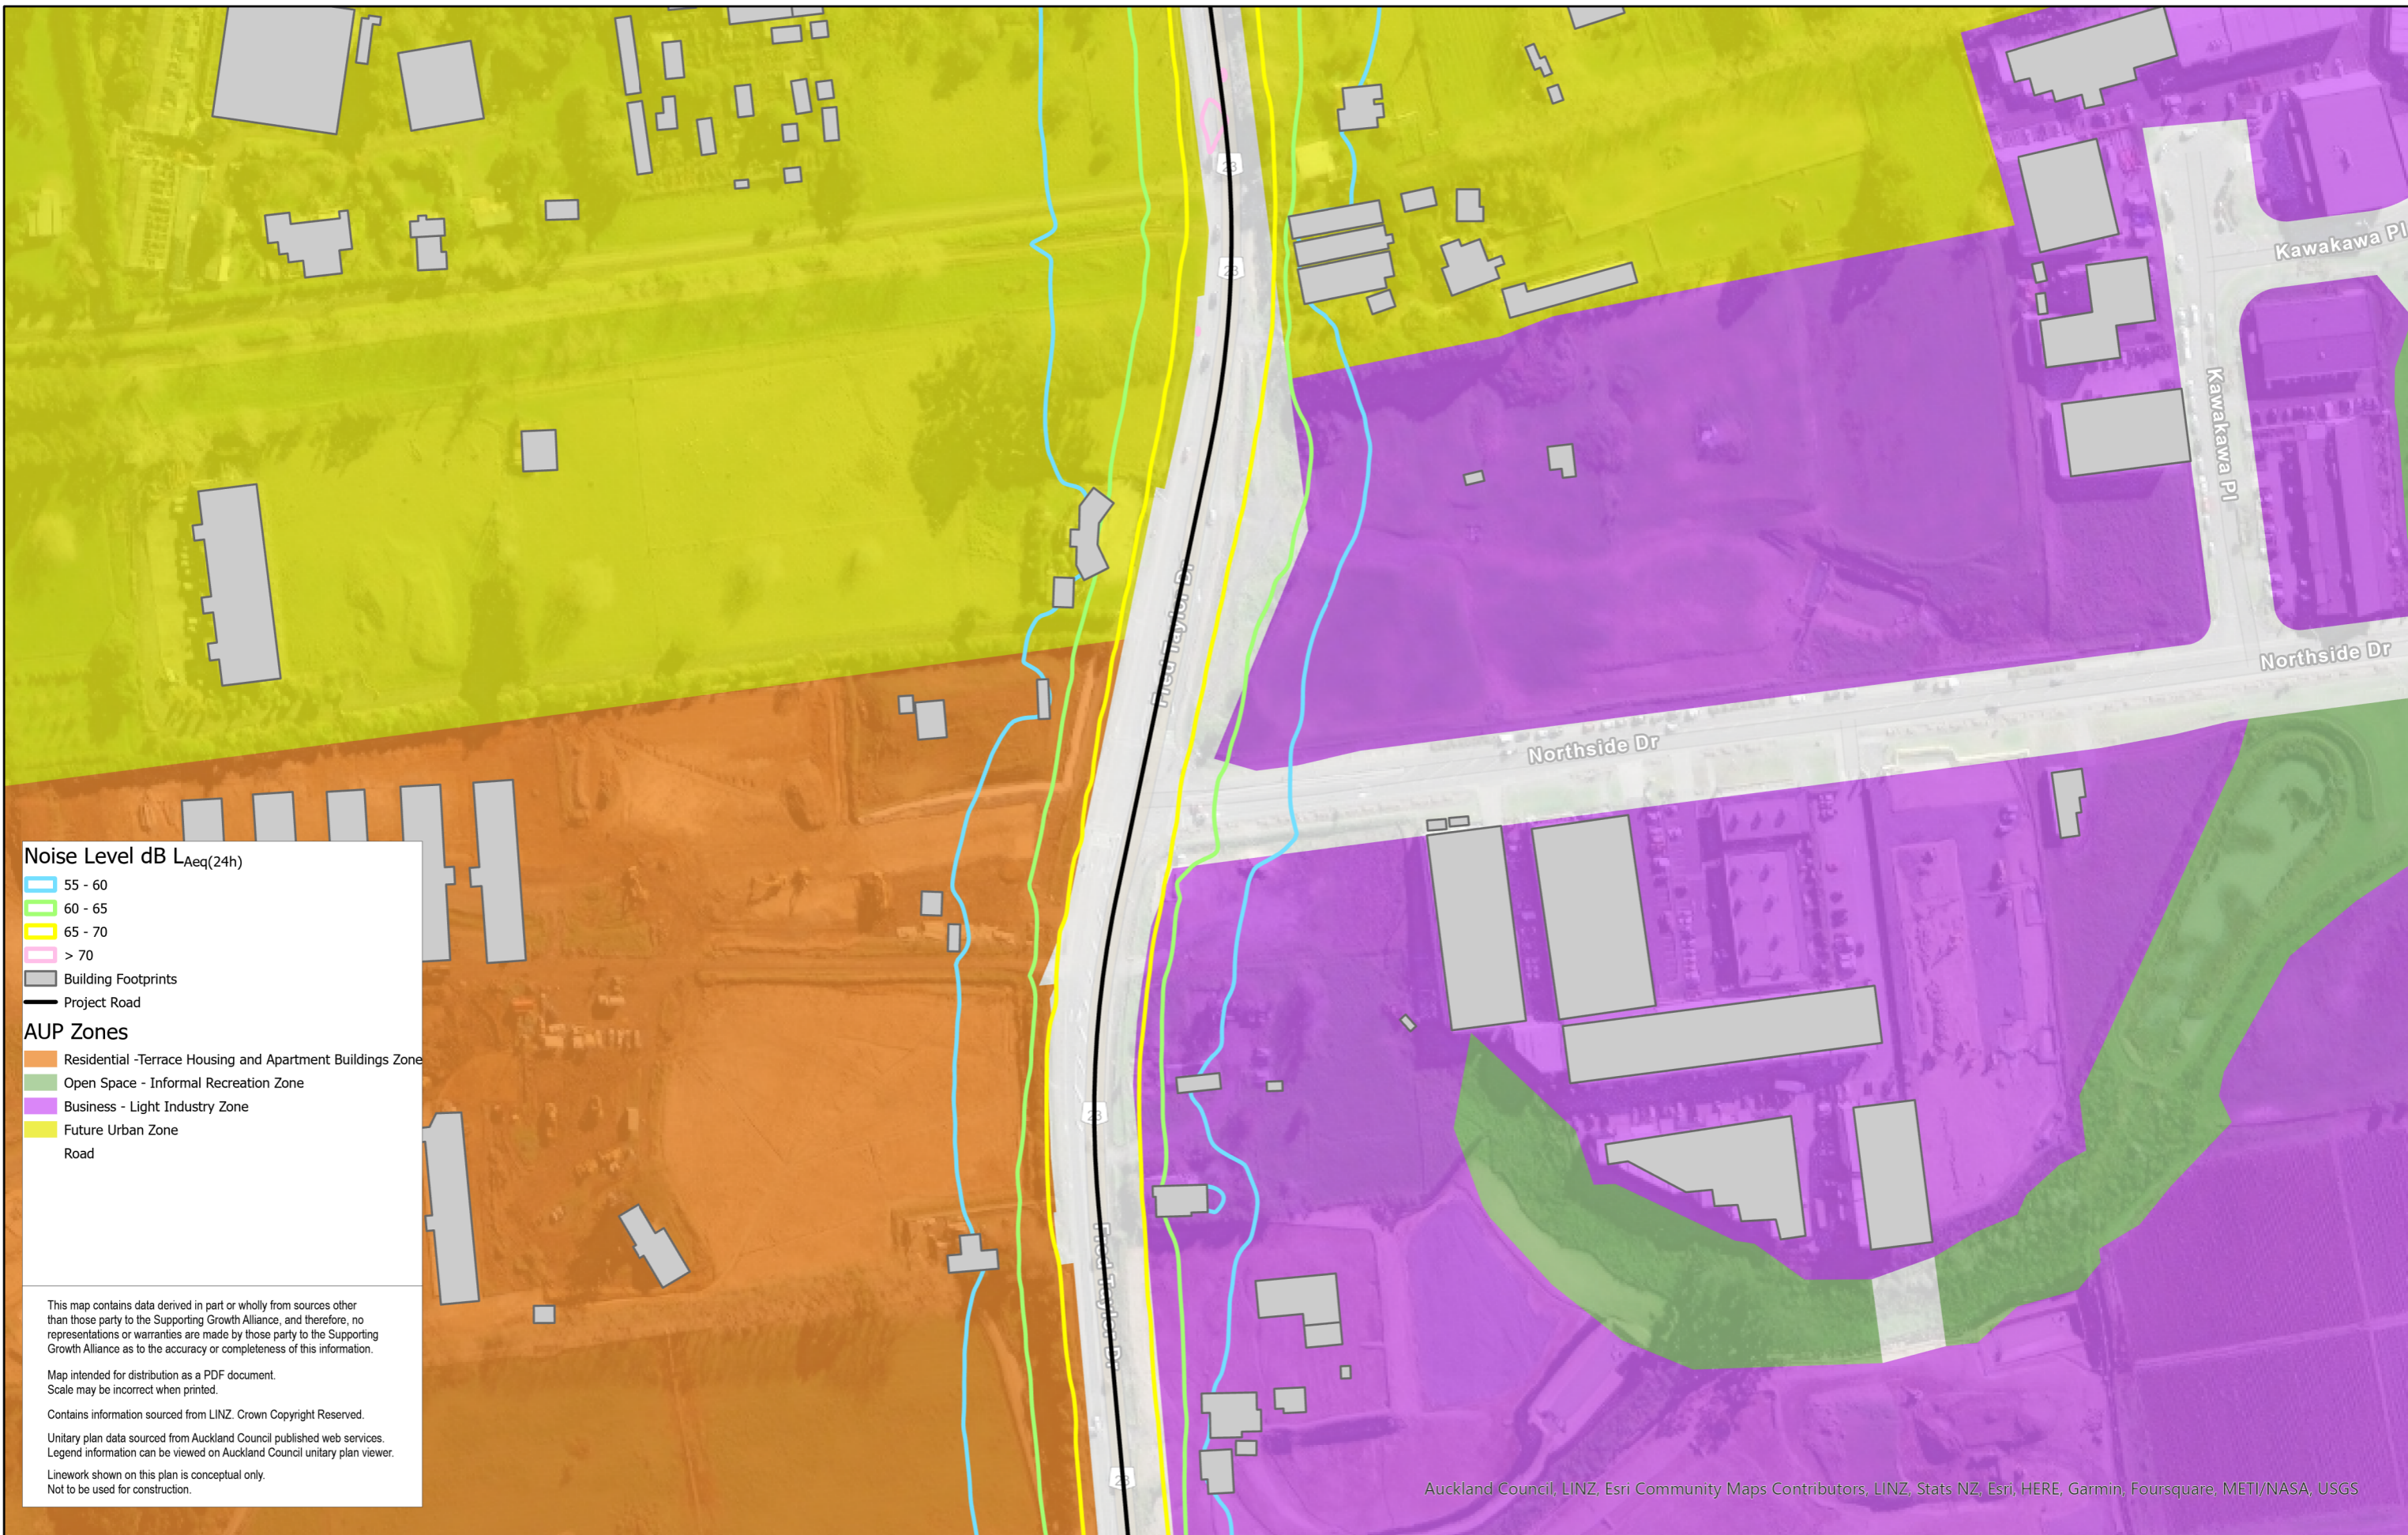

Noise Level dB $L_{Aeq}(24h)$

- 55 - 60
- 60 - 65
- 65 - 70
- > 70

AUP Zones

- Residential - Terrace Housing and Apartment Buildings Zone
- Open Space - Informal Recreation Zone
- Business - Light Industry Zone
- Future Urban Zone

■ Building Footprints
— Project Road

This map contains data derived in part or wholly from sources other than those party to the Supporting Growth Alliance, and therefore, no representations or warranties are made by those party to the Supporting Growth Alliance as to the accuracy or completeness of this information.


Map intended for distribution as a PDF document.
Scale may be incorrect when printed.

Contains information sourced from LINZ. Crown Copyright Reserved.

Unitary plan data sourced from Auckland Council published web services.
Legend information can be viewed on Auckland Council unitary plan viewer.

Linework shown on this plan is conceptual only.
Not to be used for construction.

Auckland Council, LINZ, Esri Community Maps Contributors, LINZ, Stats NZ, Esri, HERE, Garmin, Foursquare, METI/NASA, USGS

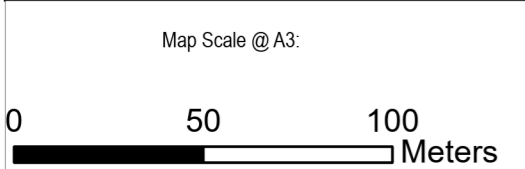

Revision	Author	Verified	Approved	Date
1	DA	SJ	CD	10/02/23

Supporting Growth
 NoR R2 - Mitigated Road Traffic Noise with AUP Plan

Client: **Supporting Growth**

Project: **North West Package**



Discipline: **GIS**

Drawing No:



Noise Level dB $L_{Aeq}(24h)$

- 55 - 60
- 60 - 65
- 65 - 70
- Building Footprints
- Project Road

AUP Zones

- Residential - Mixed Housing Urban Zone
- Residential - Terrace Housing and Apartment Buildings Zone
- Open Space - Informal Recreation Zone
- Business - Mixed Use Zone
- Business - Light Industry Zone

This map contains data derived in part or wholly from sources other than those party to the Supporting Growth Alliance, and therefore, no representations or warranties are made by those party to the Supporting Growth Alliance as to the accuracy or completeness of this information.


Map intended for distribution as a PDF document.
Scale may be incorrect when printed.

Contains information sourced from LINZ. Crown Copyright Reserved.

Unitary plan data sourced from Auckland Council published web services.
Legend information can be viewed on Auckland Council unitary plan viewer.

Linework shown on this plan is conceptual only.
Not to be used for construction.

Auckland Council, LINZ, Esri Community Maps Contributors, LINZ, Stats NZ, Esri, HERE, Garmin, Foursquare, METI/NASA, USGS

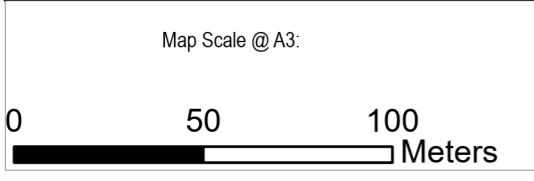

Revision	Author	Verified	Approved	Date
1	DA	SJ	CD	10/02/23

Supporting Growth
NoR R2 - Mitigated Road Traffic Noise with AUP Plan


Client: **Supporting Growth**

Project: **North West Package**



Discipline: **GIS**

Drawing No:

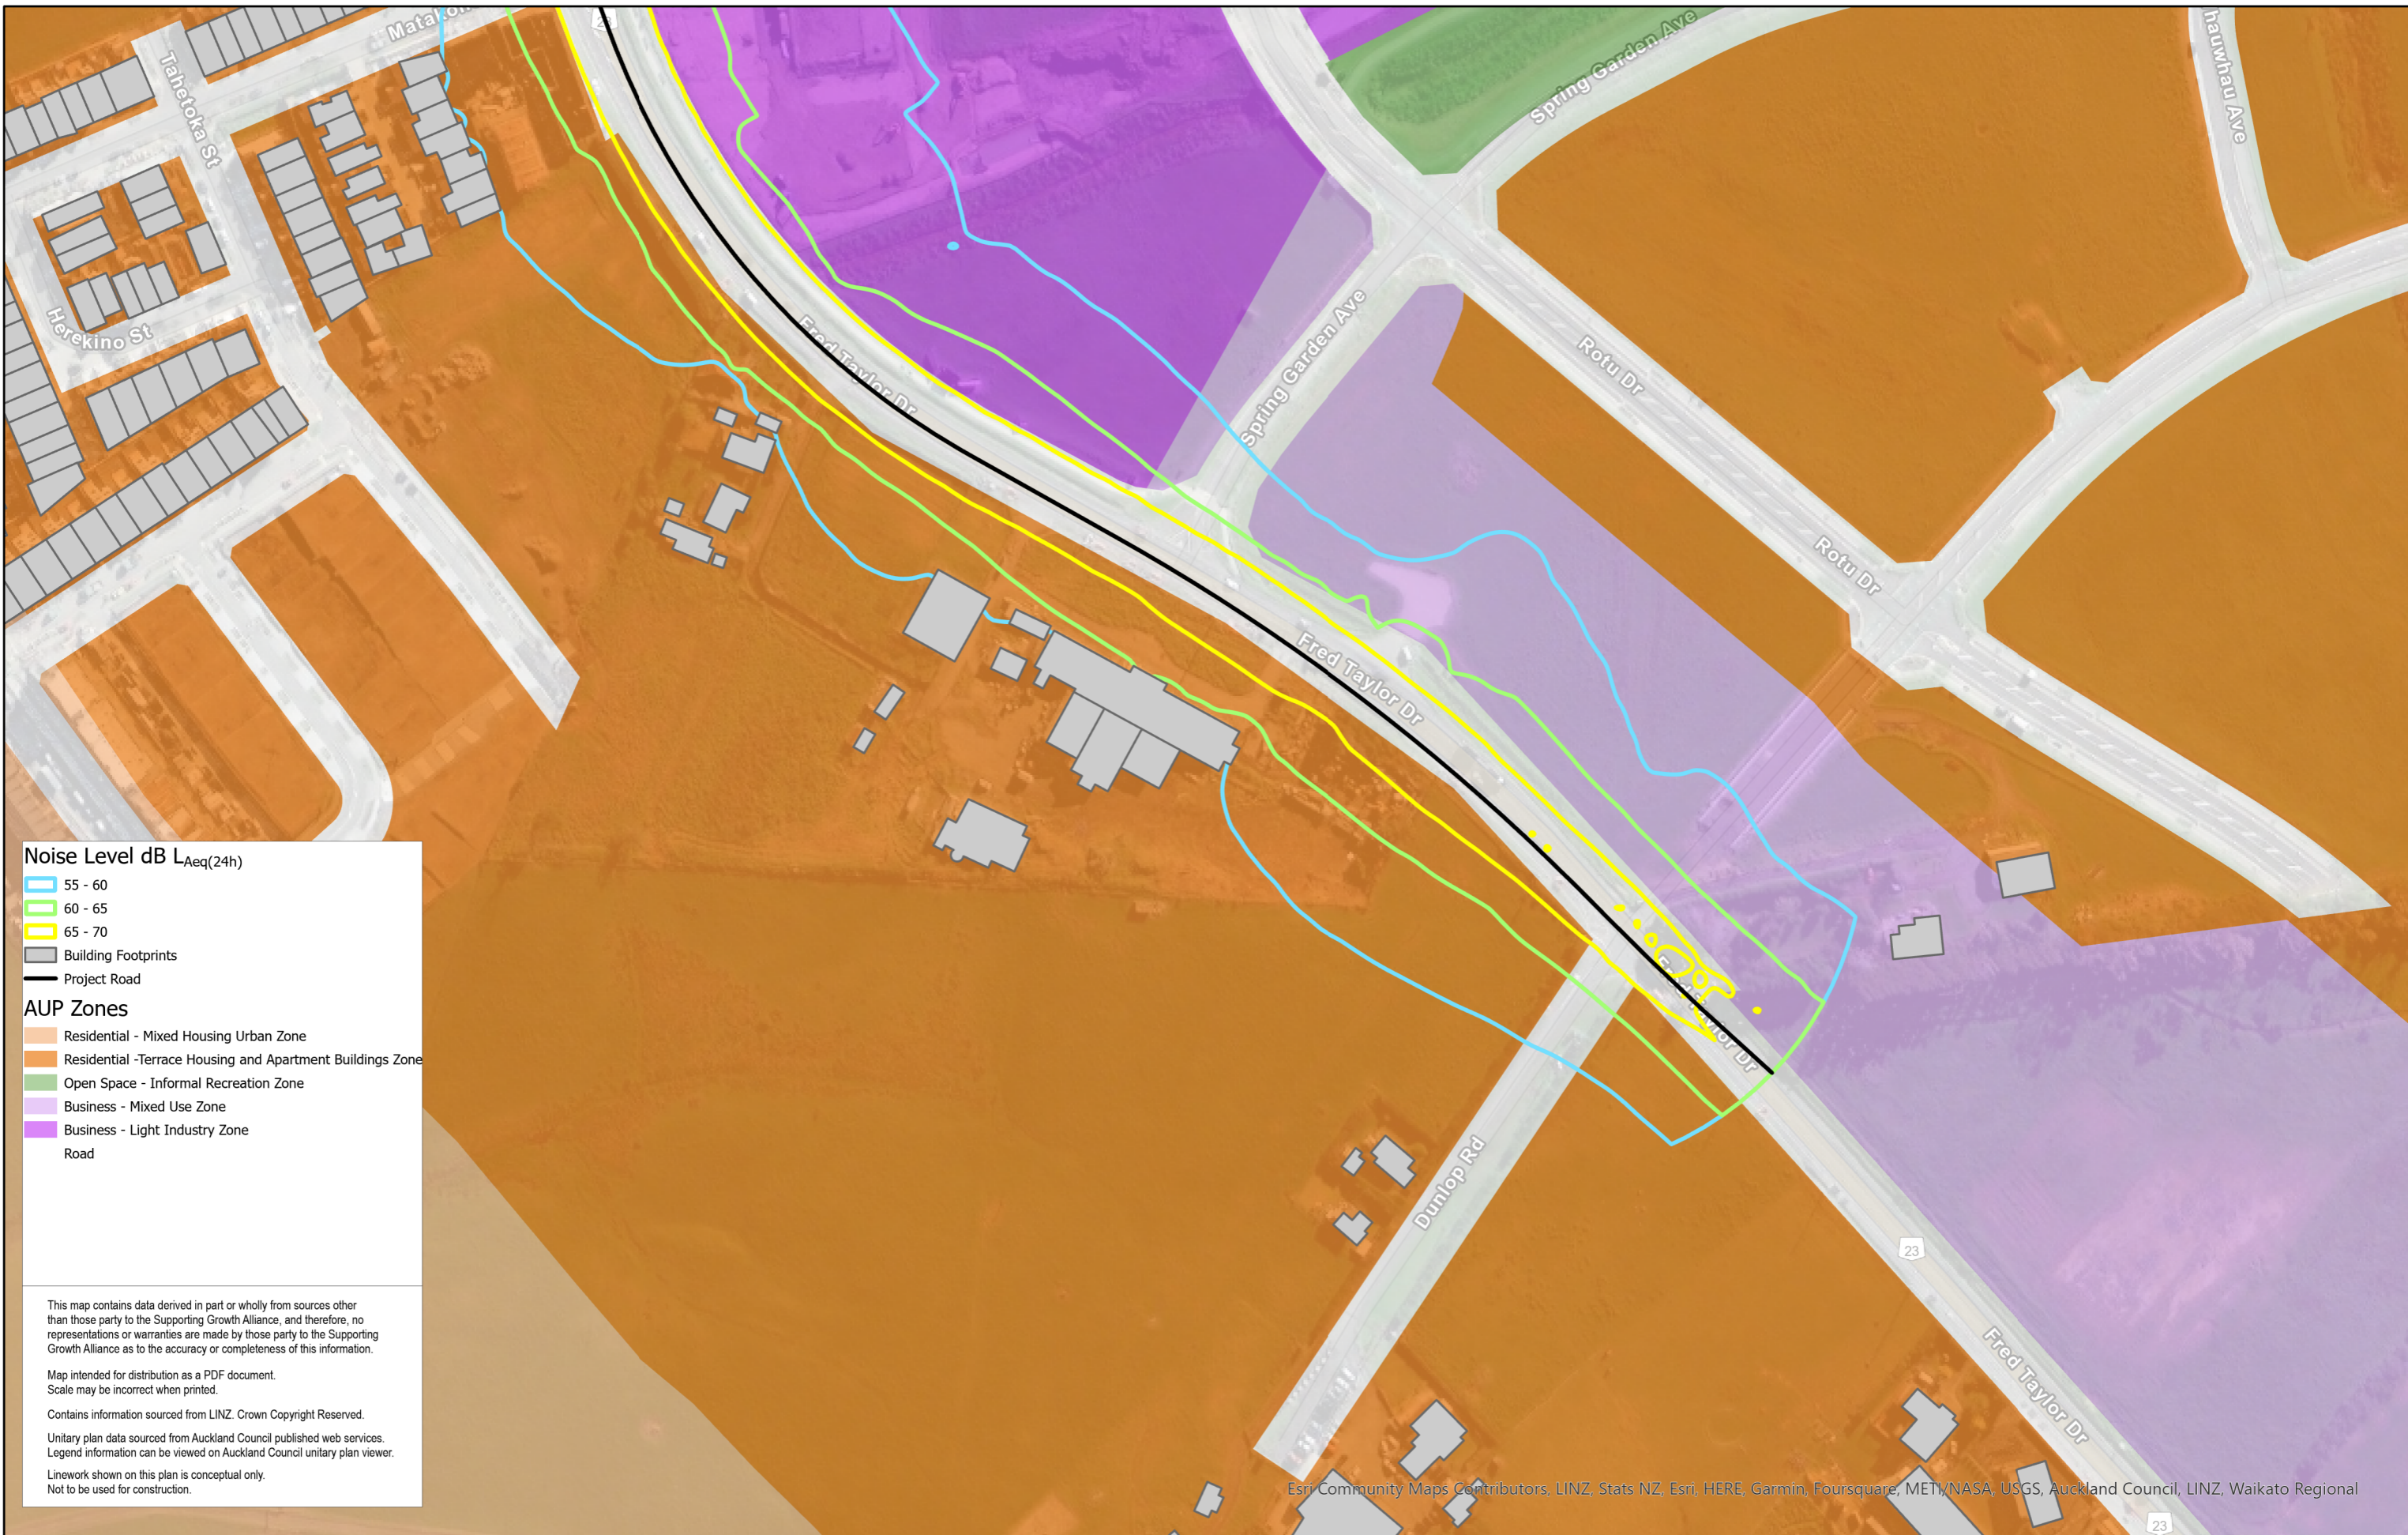

Noise Level dB $L_{Aeq}(24h)$

- 55 - 60
- 60 - 65
- 65 - 70

AUP Zones

- Residential - Mixed Housing Urban Zone
- Residential - Terrace Housing and Apartment Buildings Zone
- Open Space - Informal Recreation Zone
- Business - Mixed Use Zone
- Business - Light Industry Zone

Road

- Project Road

This map contains data derived in part or wholly from sources other than those party to the Supporting Growth Alliance, and therefore, no representations or warranties are made by those party to the Supporting Growth Alliance as to the accuracy or completeness of this information.


Map intended for distribution as a PDF document.
Scale may be incorrect when printed.

Contains information sourced from LINZ. Crown Copyright Reserved.

Unitary plan data sourced from Auckland Council published web services.
Legend information can be viewed on Auckland Council unitary plan viewer.

Linework shown on this plan is conceptual only.
Not to be used for construction.

Esri Community Maps Contributors, LINZ, Stats NZ, Esri, HERE, Garmin, Foursquare, METI/NASA, USGS, Auckland Council, LINZ, Waikato Regional

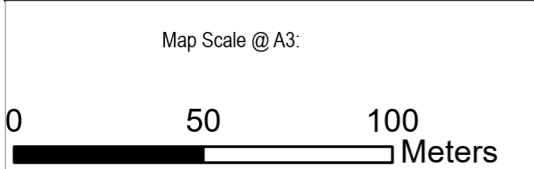

Revision	Author	Verified	Approved	Date
1	DA	SJ	CD	10/02/23

Supporting Growth
 NoR R2 - Mitigated Road Traffic Noise with AUP Plan

Client: **Supporting Growth**
 Project: **North West Package**



Discipline: **GIS**
 Drawing No: